

PLAN SHOWING THE PROPOSED BUILDING AT DOOR NO. 12, BUJANGARAO STREET, SAIDAPET, CHENNAI - 15. T.S. NO. 28, BLOCK NO. 25, DIVISION NO. 135.

SCALE : 1" = 8'-0" 1:100.

NOTE : DETAILED KEY PLAN SHOWN IN SHEET NO. 2. REFERENCE

Symbol	Description	Size	Quantity
D	DOOR	3'-4" 6'-6"	1.00 1.98
D1	"	3'-0" 6'-6"	0.91 1.98
D2	"	2'-6" 6'-6"	0.76 1.98
F/W	FRENCH WINDOW	4'-6" 6'-0"	1.37 1.83
W	WINDOW	6'-0" 4'-0"	1.83 1.22
W1	"	4'-6" 4'-0"	1.37 1.22
W2	"	3'-0" 3'-0"	0.91 0.91
V	VENTILATOR	3'-0" 2'-0"	0.91 0.61
V1	"	2'-0" 2'-0"	0.61 0.61

F.A.R.	Sq. Ft.	Sq. M.
LAND AREA	5323	494.50
GROUND FLOOR AREA	2596	241.17
FIRST FLOOR AREA	2673	248.32
SECOND FLOOR AREA	2673	248.32
TOTAL BUILTUP AREA	7942	737.81
PLOT COVERAGE	48.77%	
F.S.I.	1:1.492	


COLOUR INDEX

- PRO. WORK [Symbol]
- BOUNDARY [Symbol]
- ROAD [Symbol]

SIGNATURE OF SURVEYOR







G. K. RATNASABAPATHY  
ENGINEER  
Licensed Surveyor  
Class I No. 212  
CORPORATION OF MADRAS  
No. 7, Jubilee Road,  
West Mambalam,  
MADRAS-600 033

SIGNATURE OF OWNER/P.A.

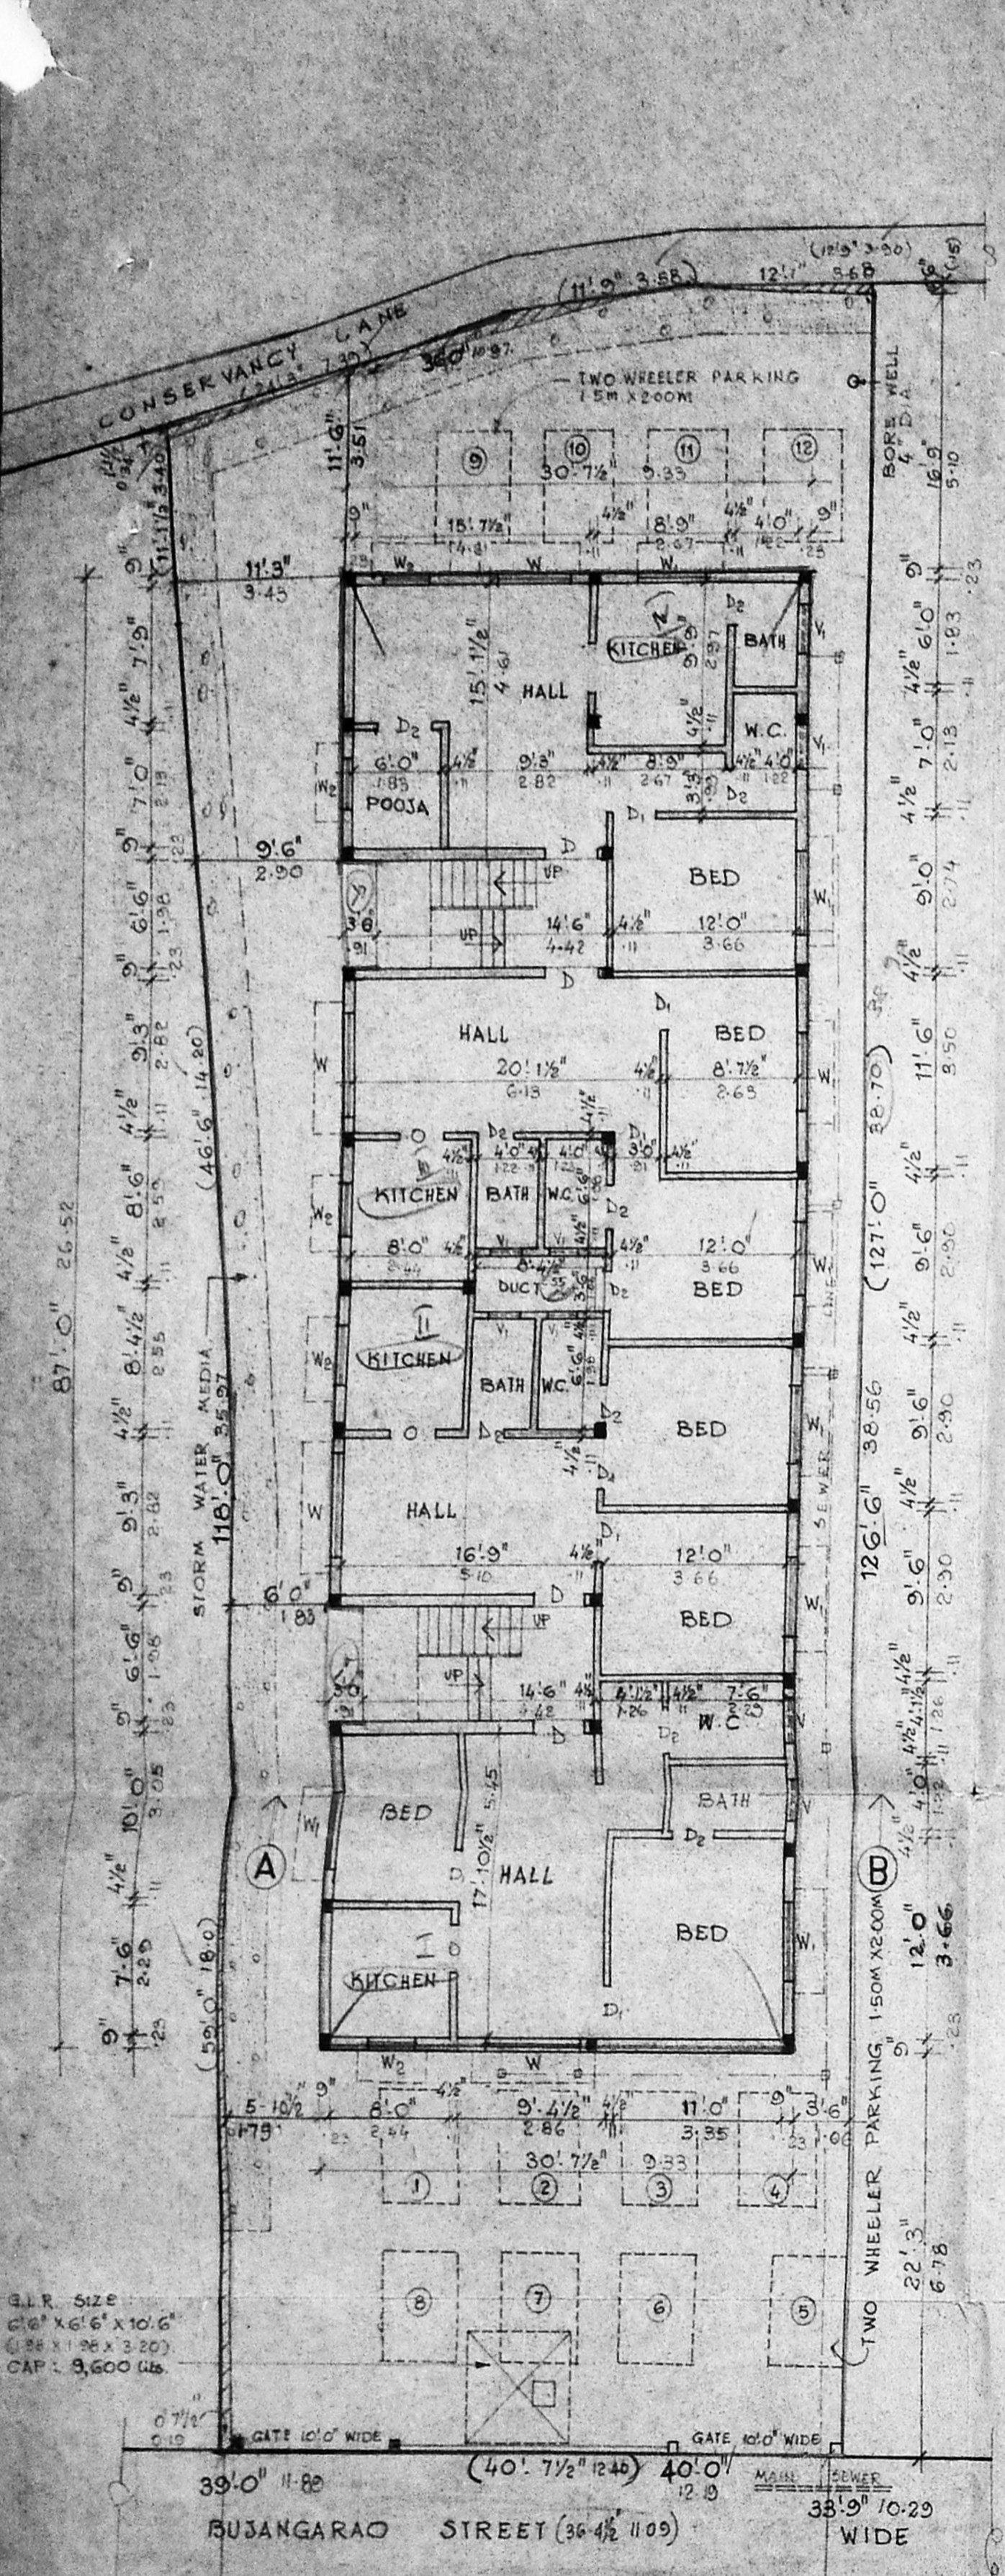

NOTE: (1) THE MEASUREMENTS AS PER T.S.L.R. SHOWN WITHIN BRACKETS.  
(2) THE ACTUAL SITE MEASUREMENTS SHOWN OUTSIDE.  
(3) THE DIFFERENCE IN AREA BETWEEN T.S.L.R. AND ACTUAL AT SITE SHOWN IN US [Symbol]

**SITE / PLAN OF GROUND FLOOR**

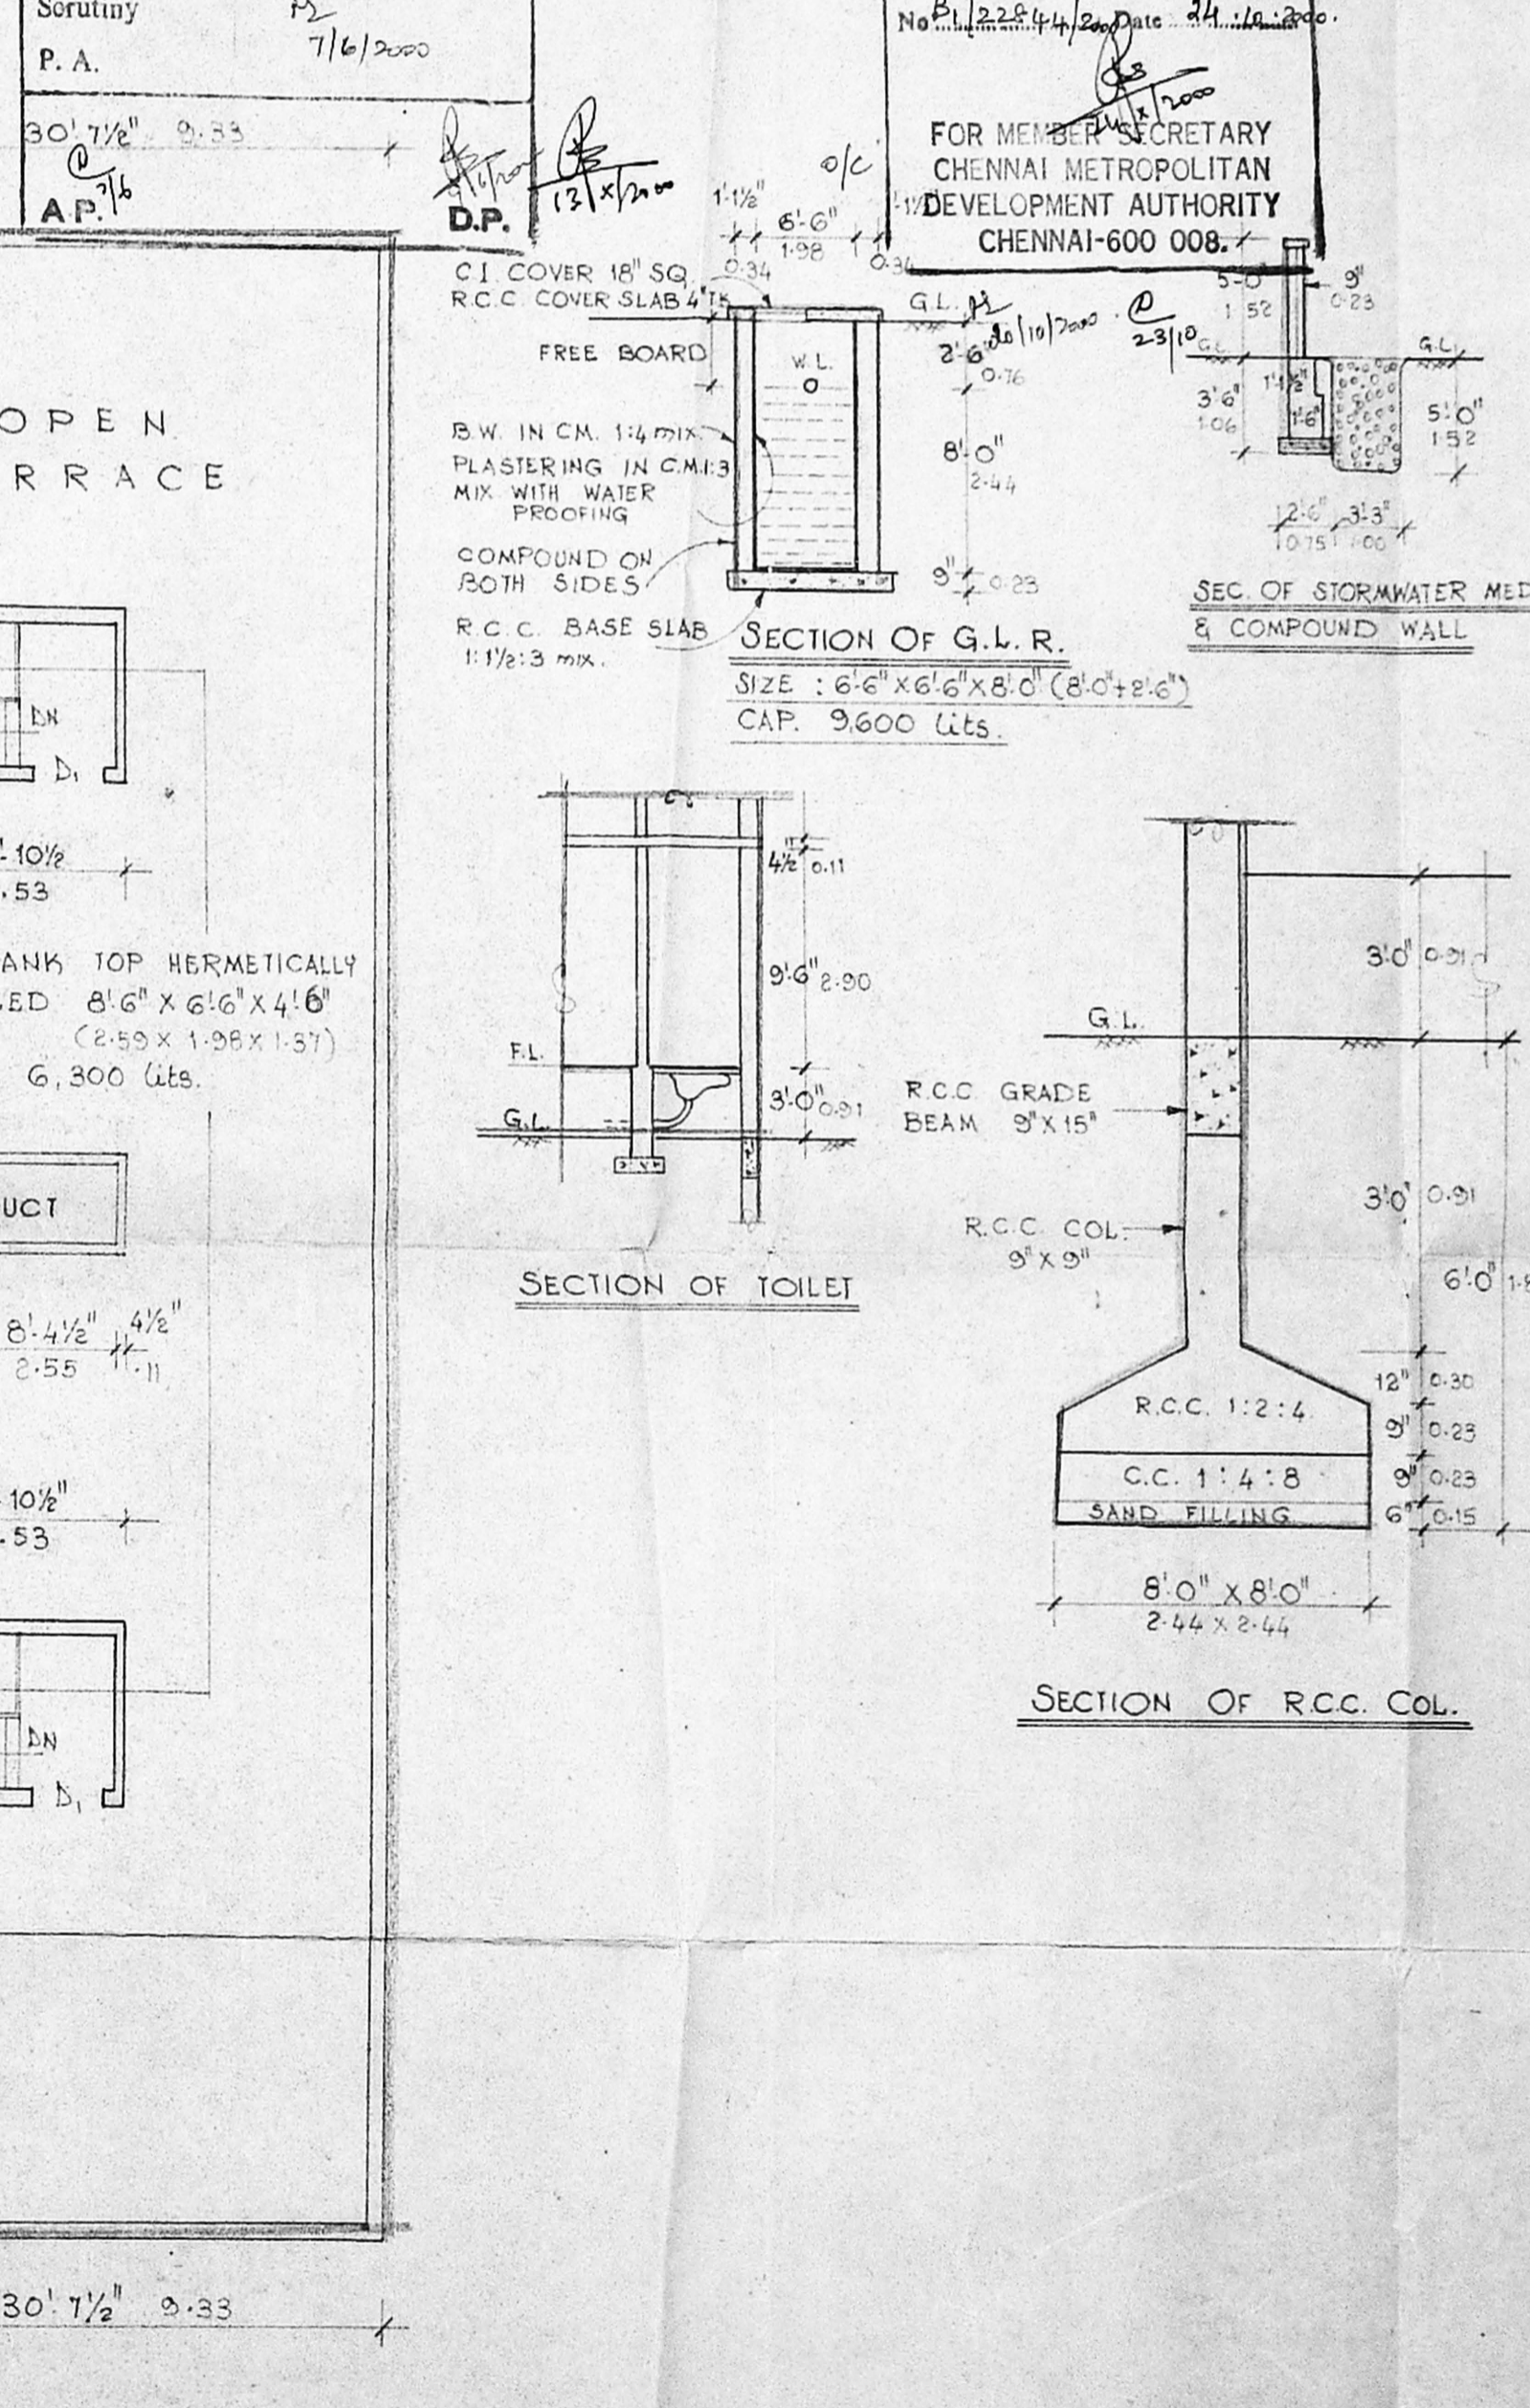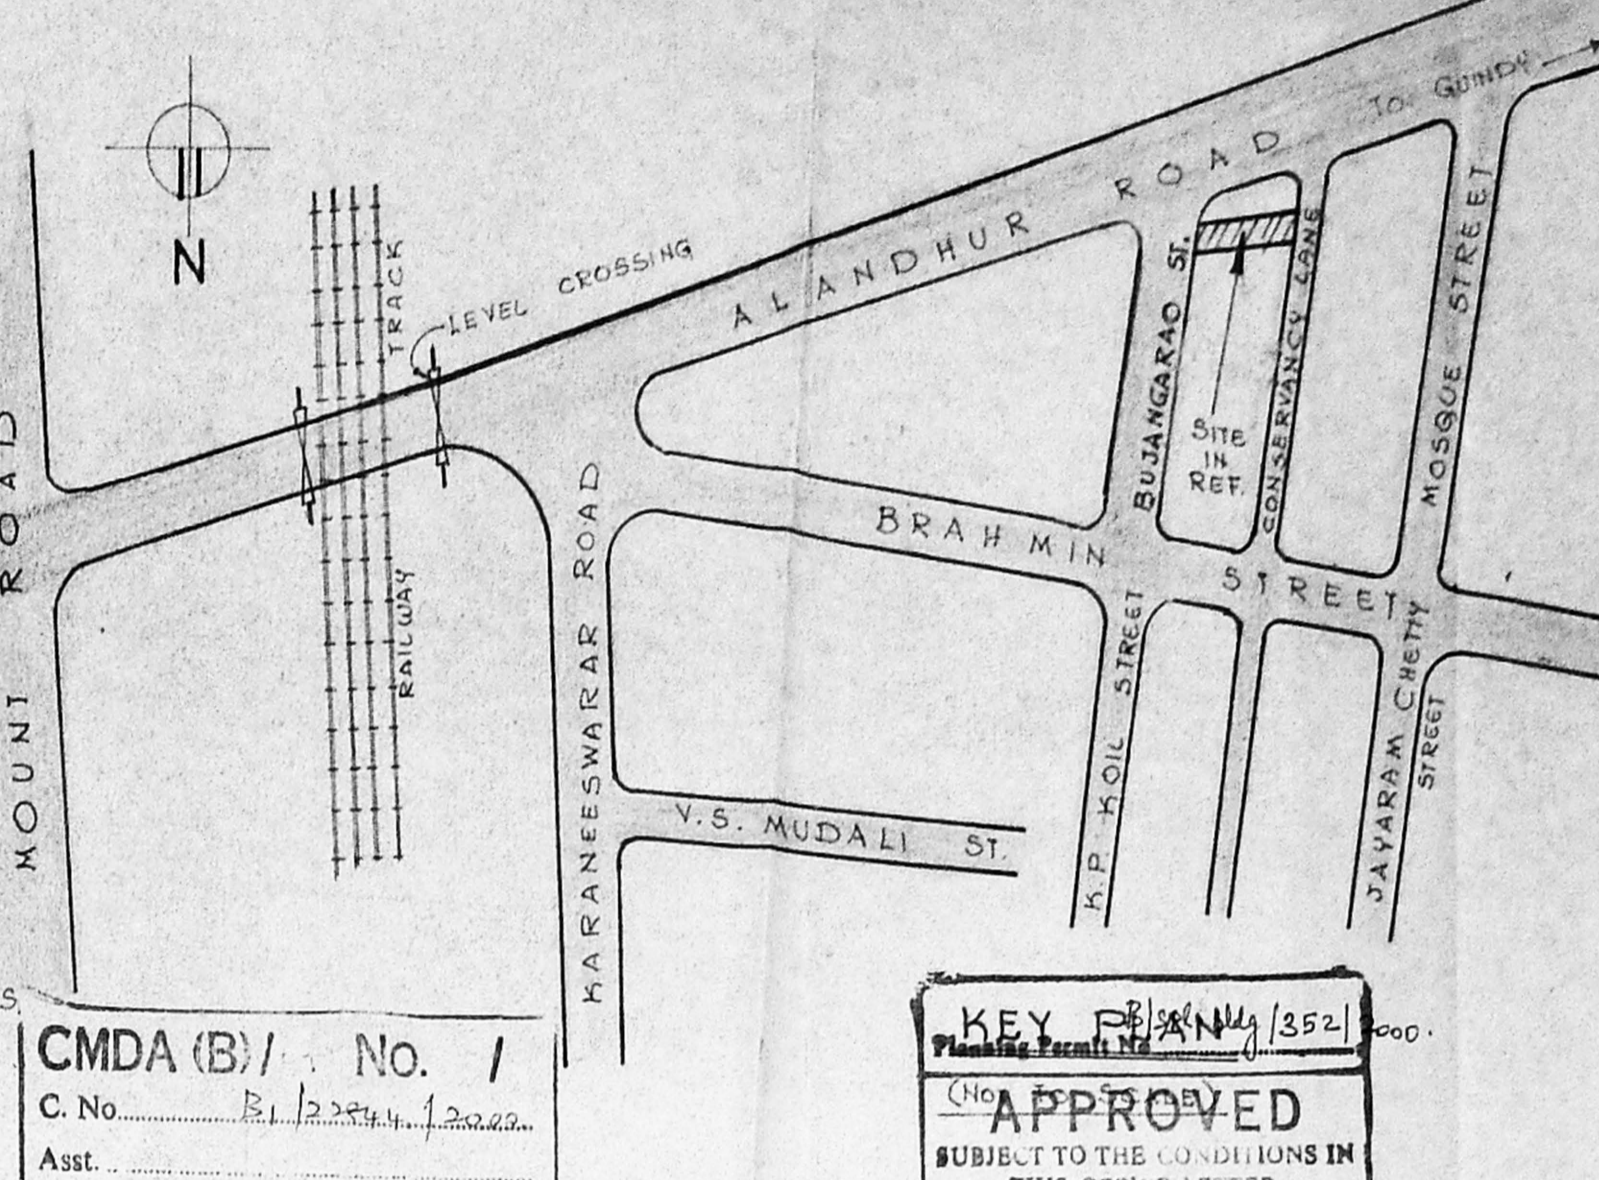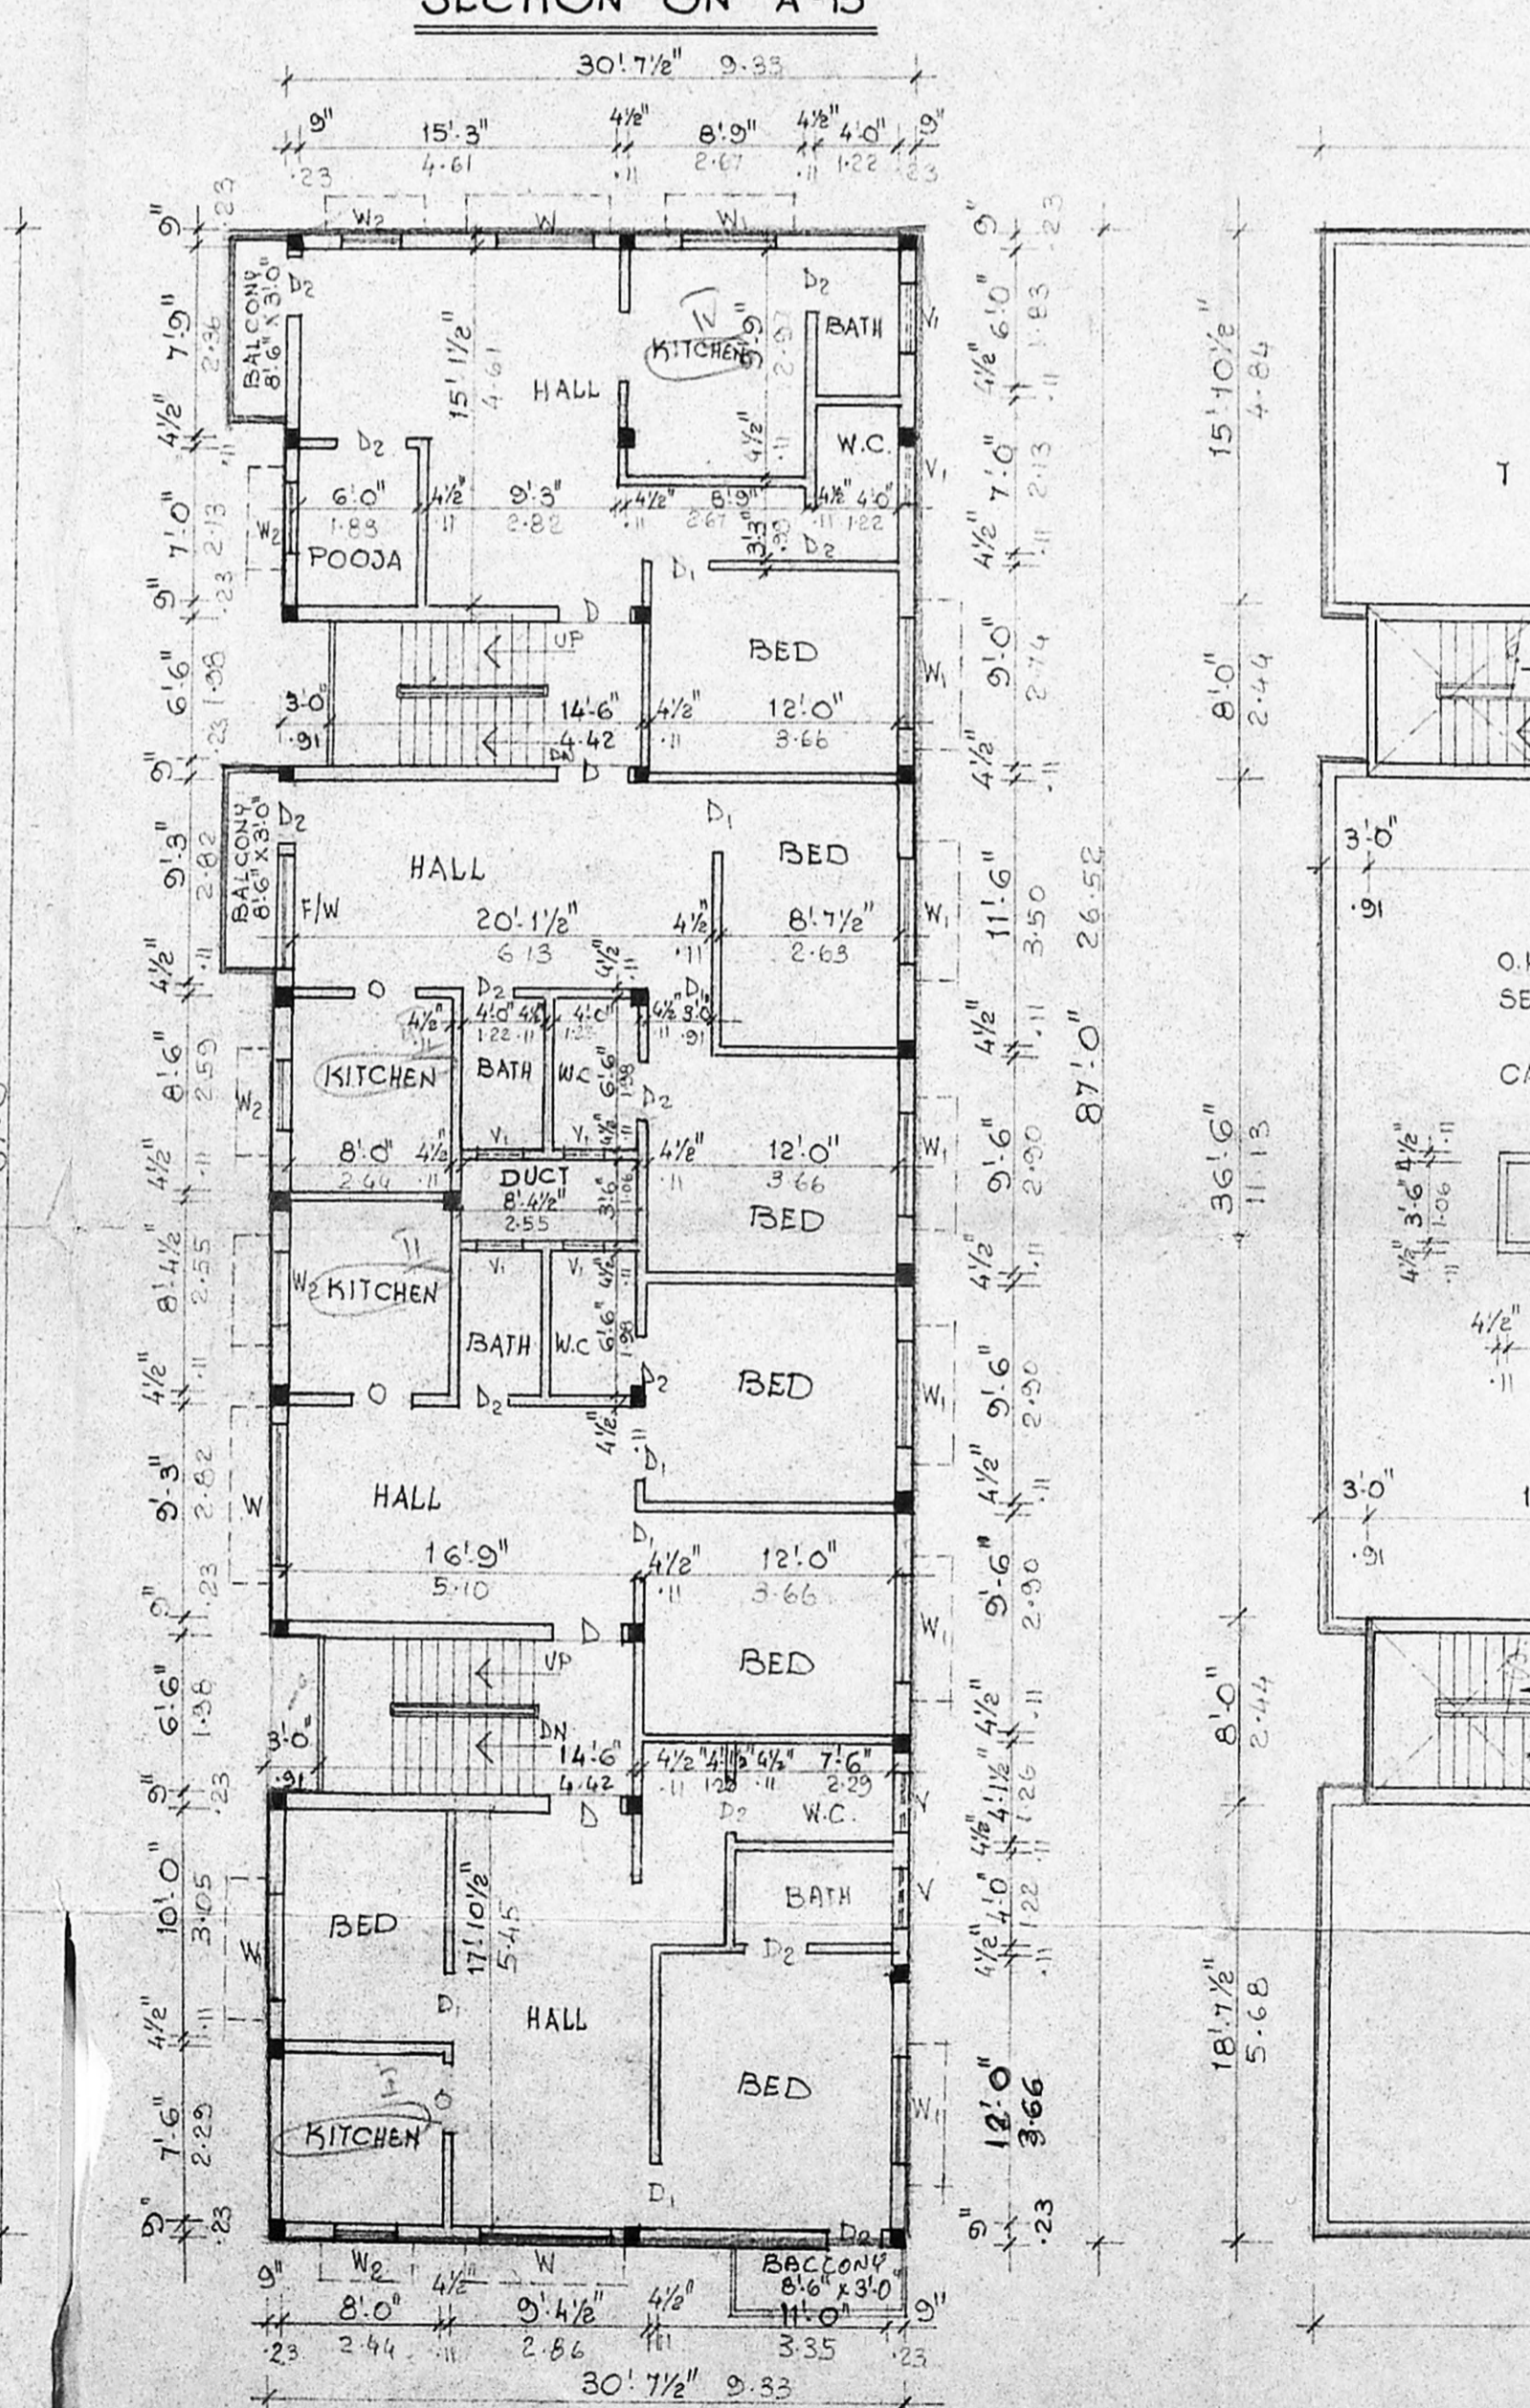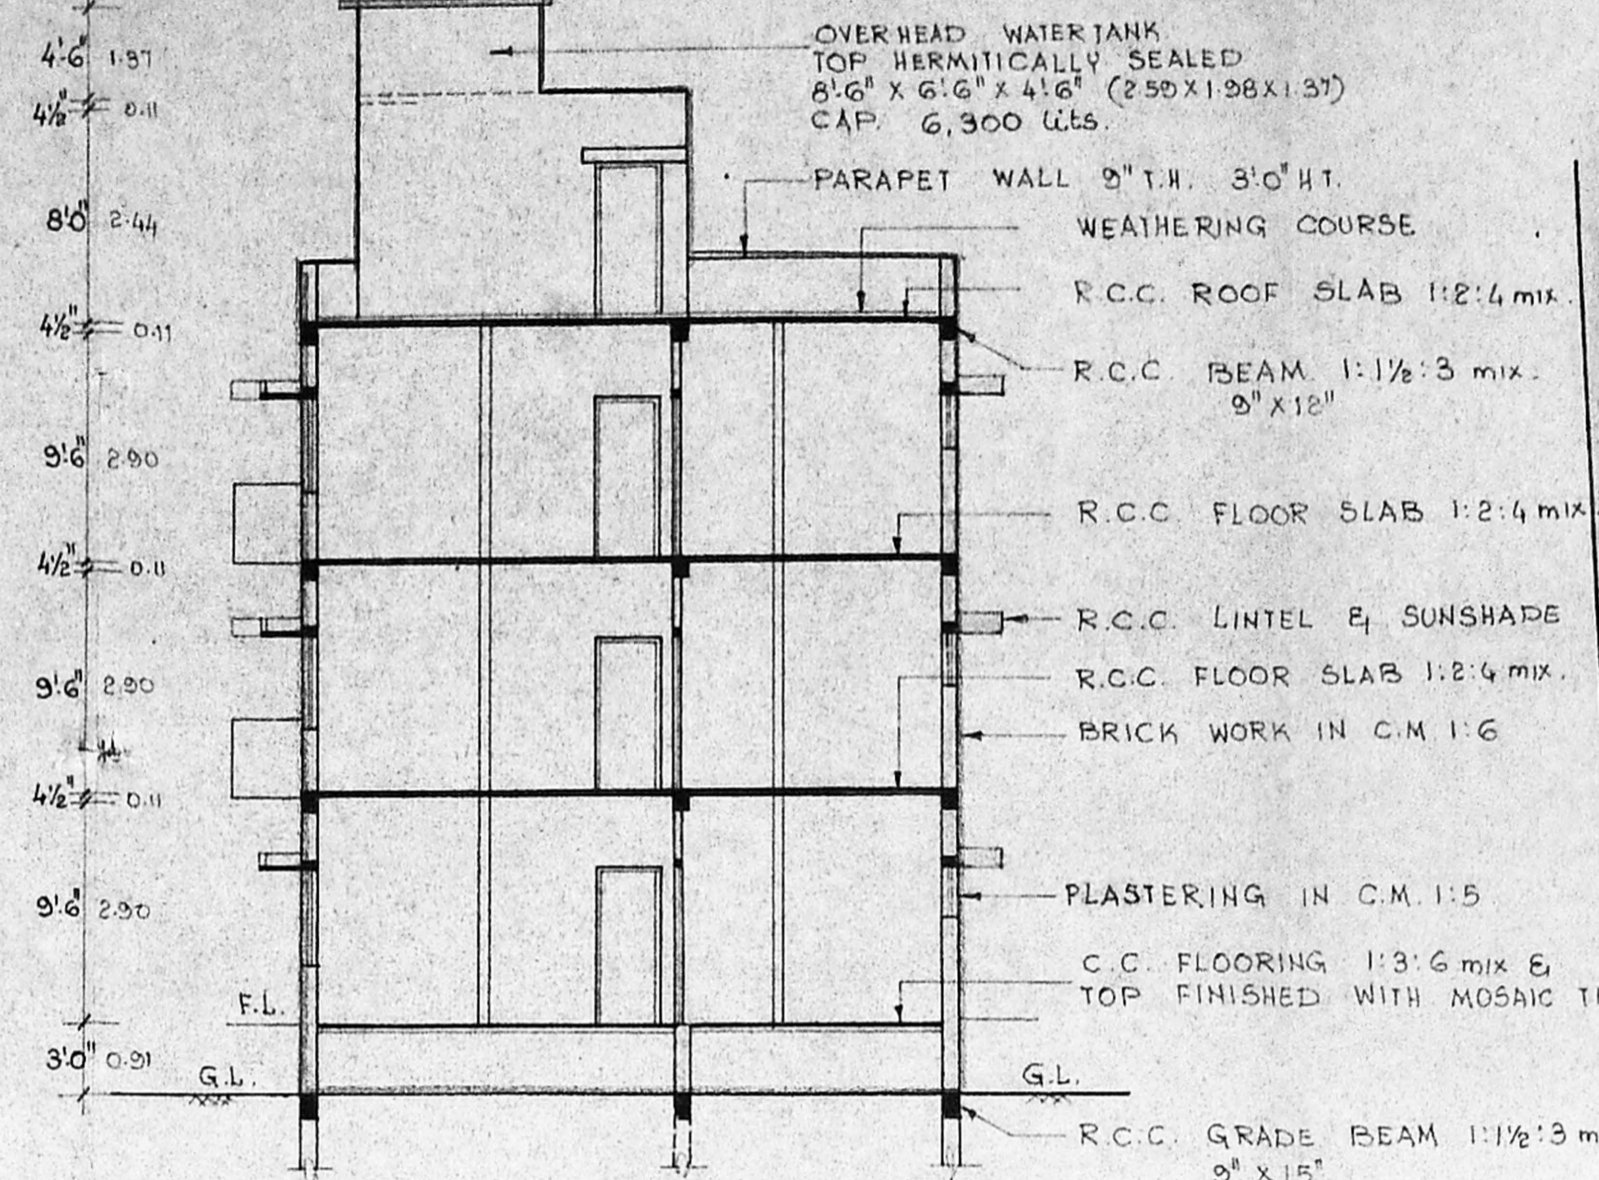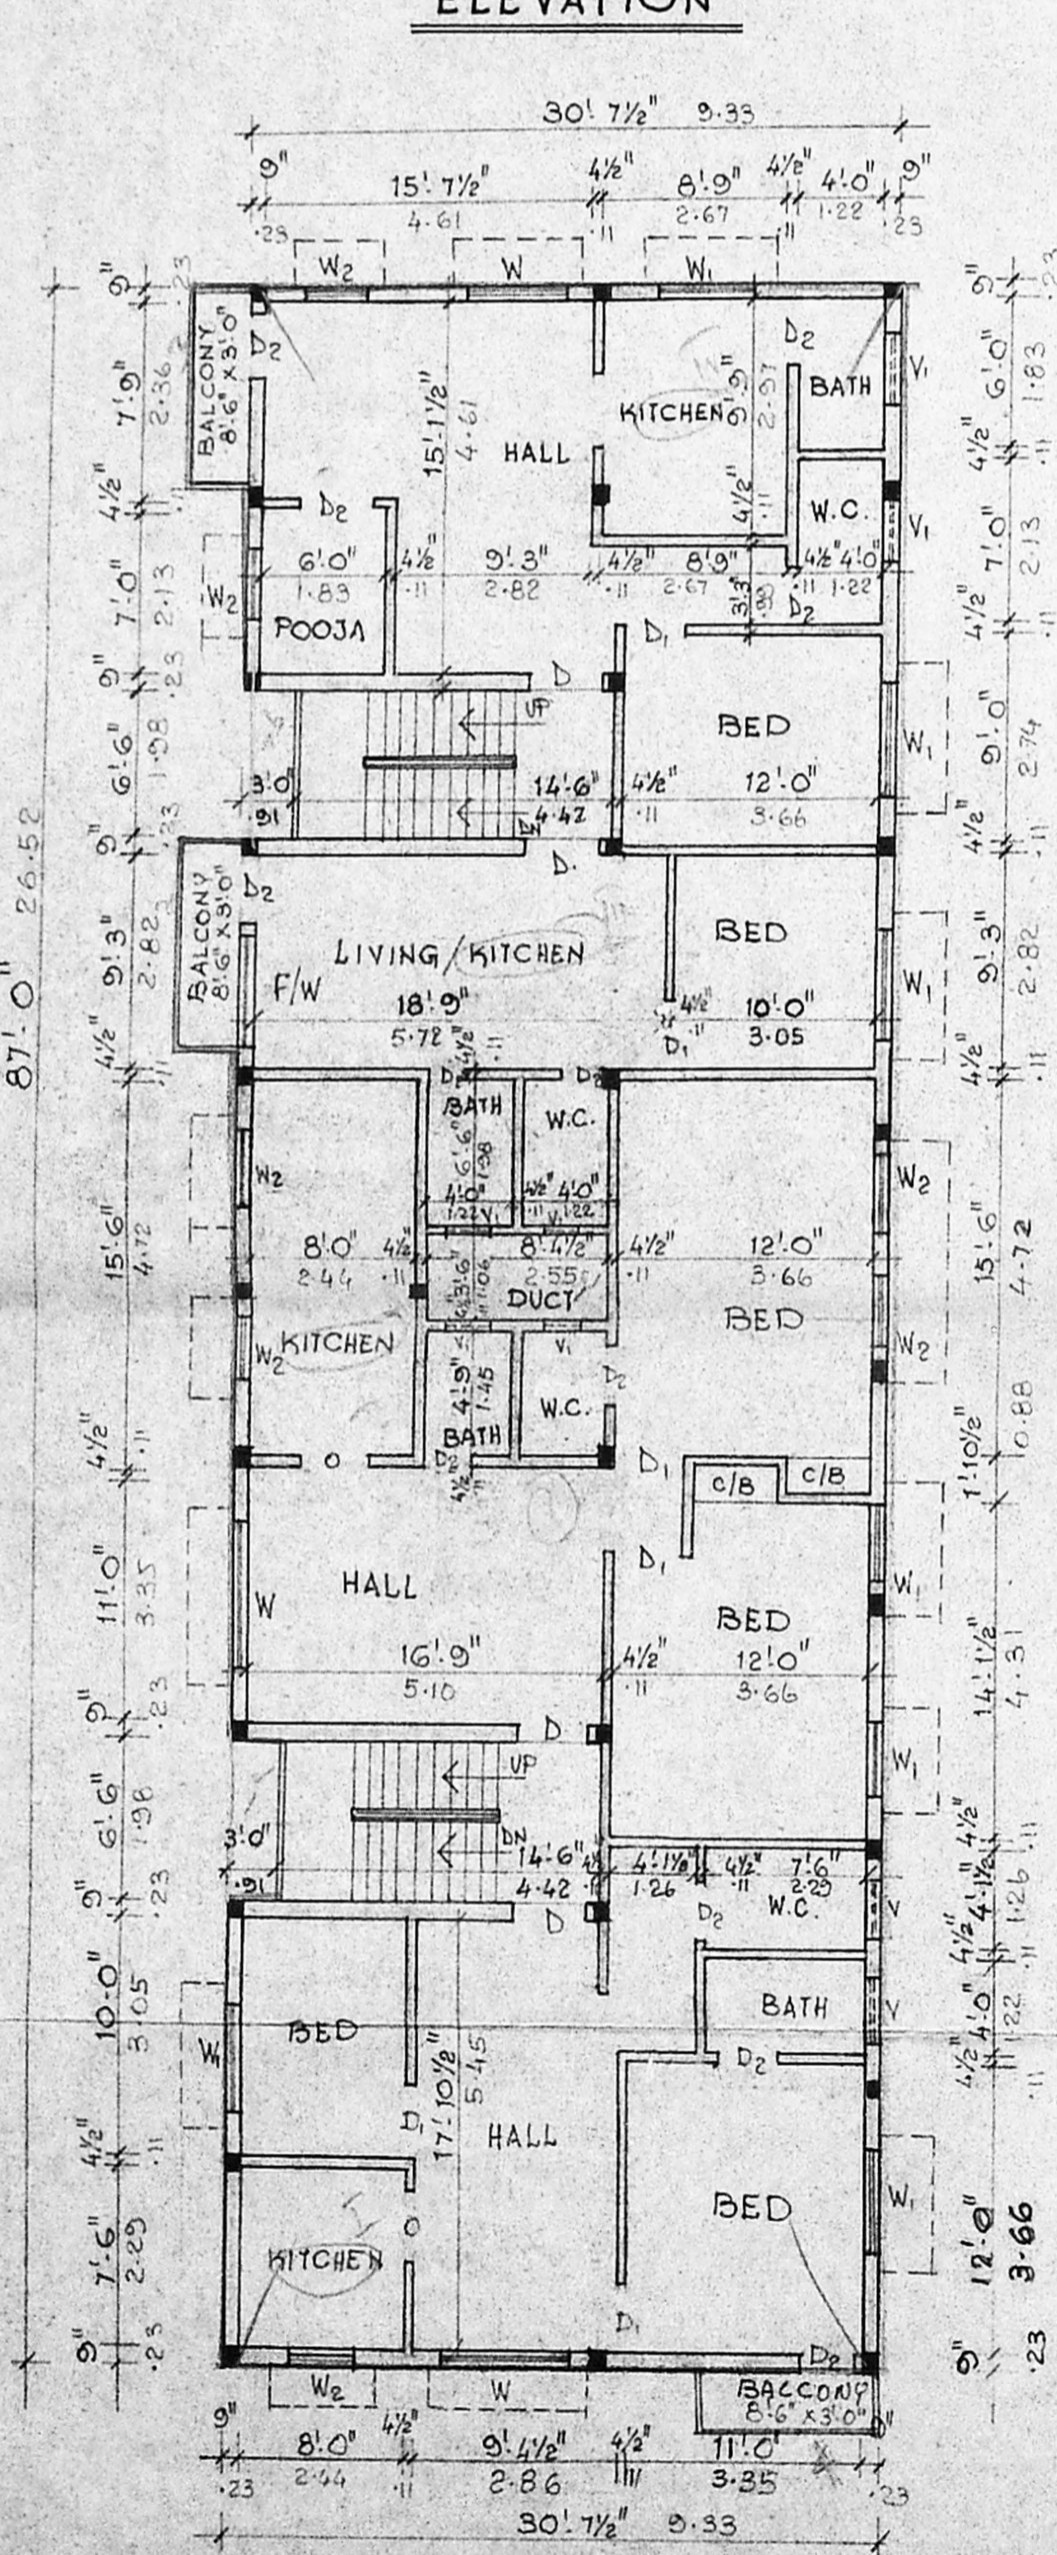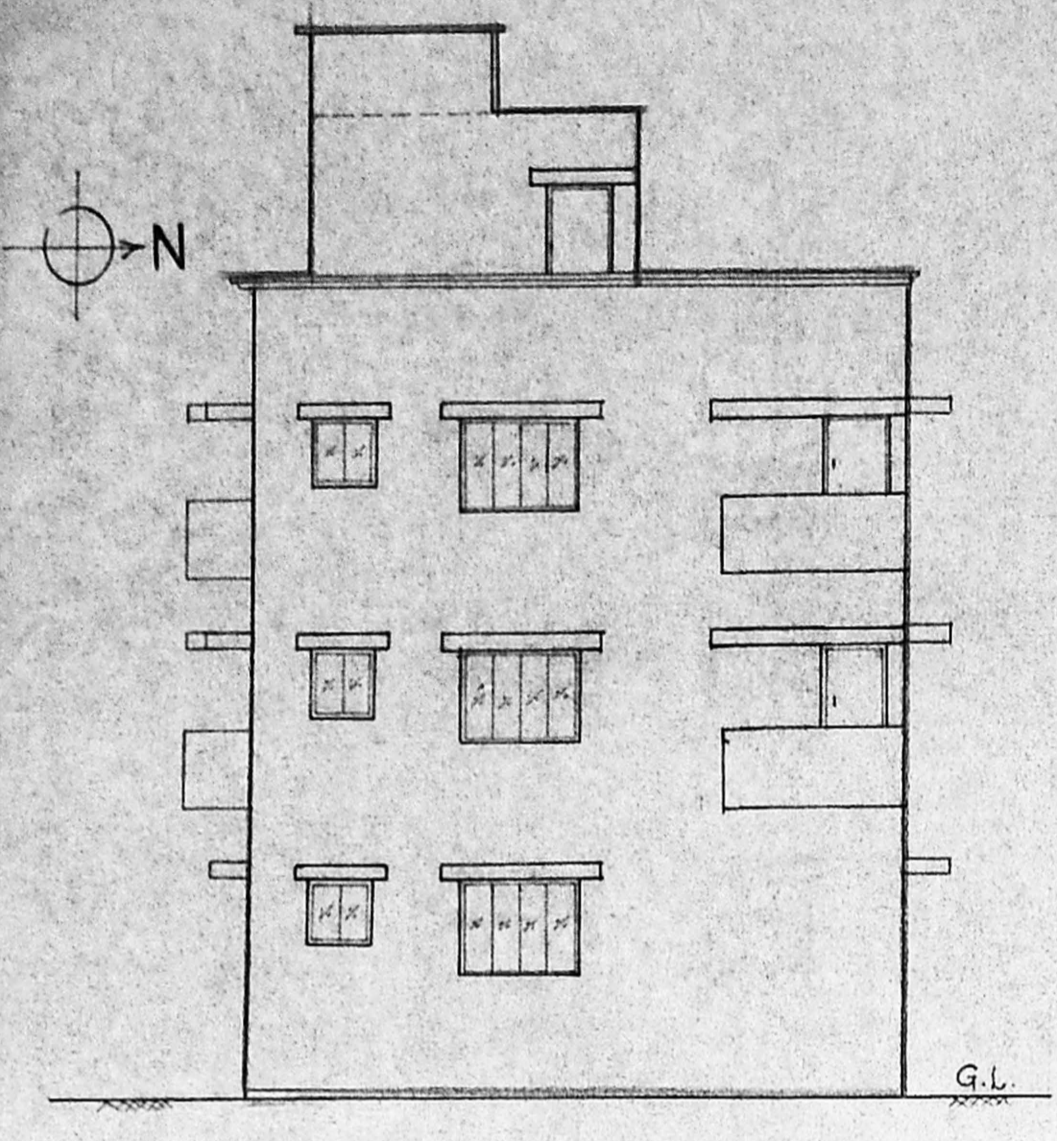

OVERHEAD WATER TANK  
TOP HERMETICALLY SEALED  
8'-6" X 6'-6" X 4'-6" (2.59 X 1.98 X 1.37)  
CAP. 6,300 Ltrs.

PARAPET WALL 9" T.H. 3'-0" HT.  
WEATHERING COURSE  
R.C.C. ROOF SLAB 1:2:4 mix.

R.C.C. BEAM 1-1/2:3 mix.  
9" X 12"

R.C.C. FLOOR SLAB 1:2:4 mix.

R.C.C. LINTEL & SUNSHADE  
R.C.C. FLOOR SLAB 1:2:4 mix.

BRICK WORK IN C.M 1:6

PLASTERING IN C.M 1:5

C.G. FLOORING 1:3:6 mix &  
TOP FINISHED WITH MOSAIC TILES

R.C.C. GRADE BEAM 1-1/2:3 mix  
9" X 15"

CMDA (B) / NO. 1  
C. No. B.12254/12000  
Asst. \_\_\_\_\_  
Surveying 1/2  
P. A. 7/6/2000  
30.7 1/2 9.33  
AP 1/6

KEY PLAN NO. 1352/2000  
APPROVED  
SUBJECT TO THE CONDITIONS IN THIS OFFICE LETTER.  
No. B.12254/12000 Date 24.10.2000  
FOR MEMBERS SECRETARY  
CHENNAI METROPOLITAN  
DEVELOPMENT AUTHORITY  
CHENNAI-600 008.

