
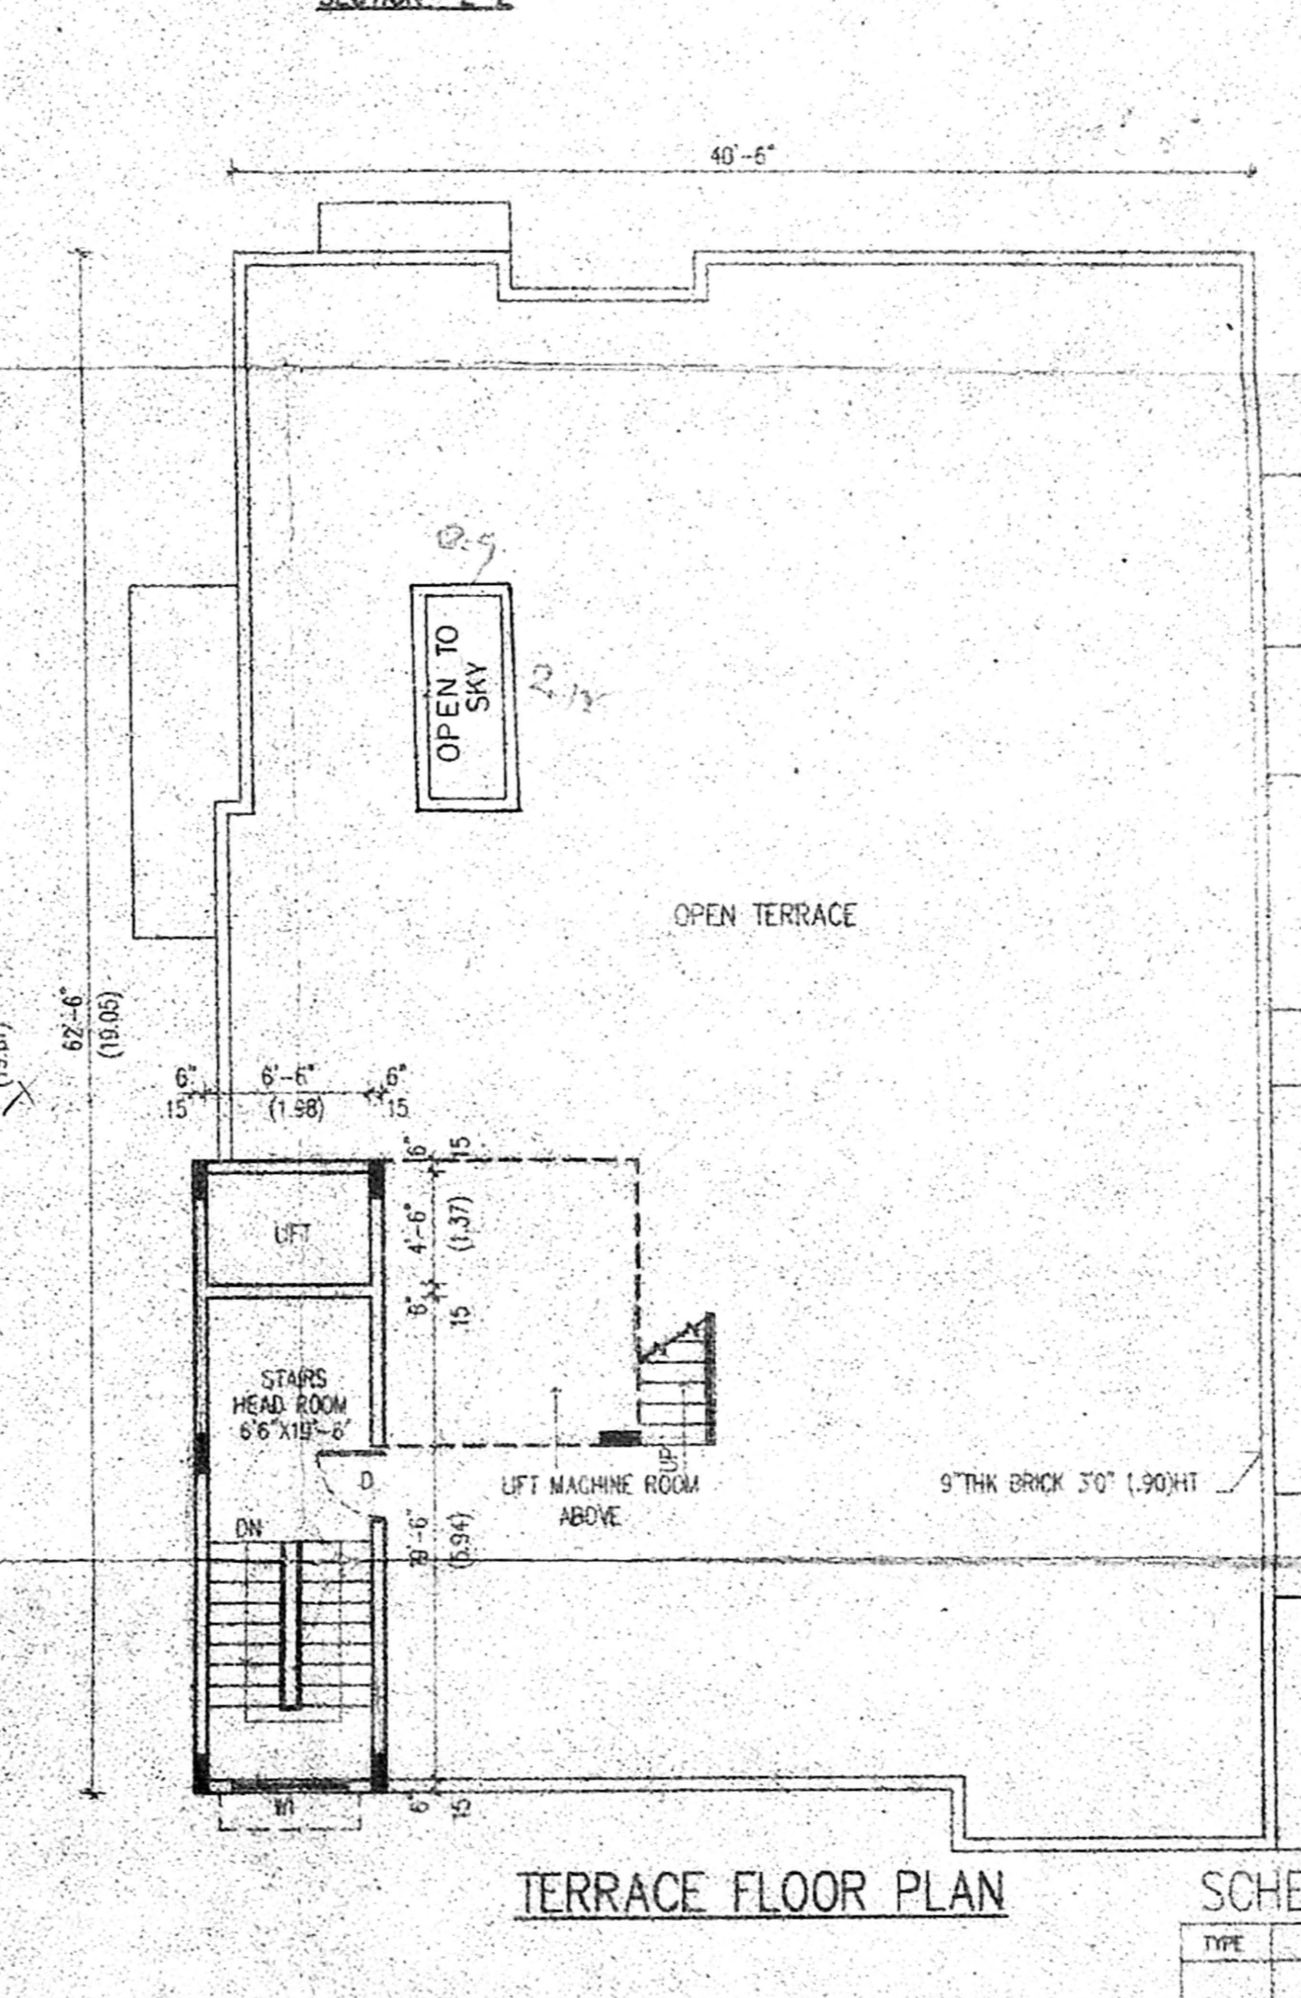
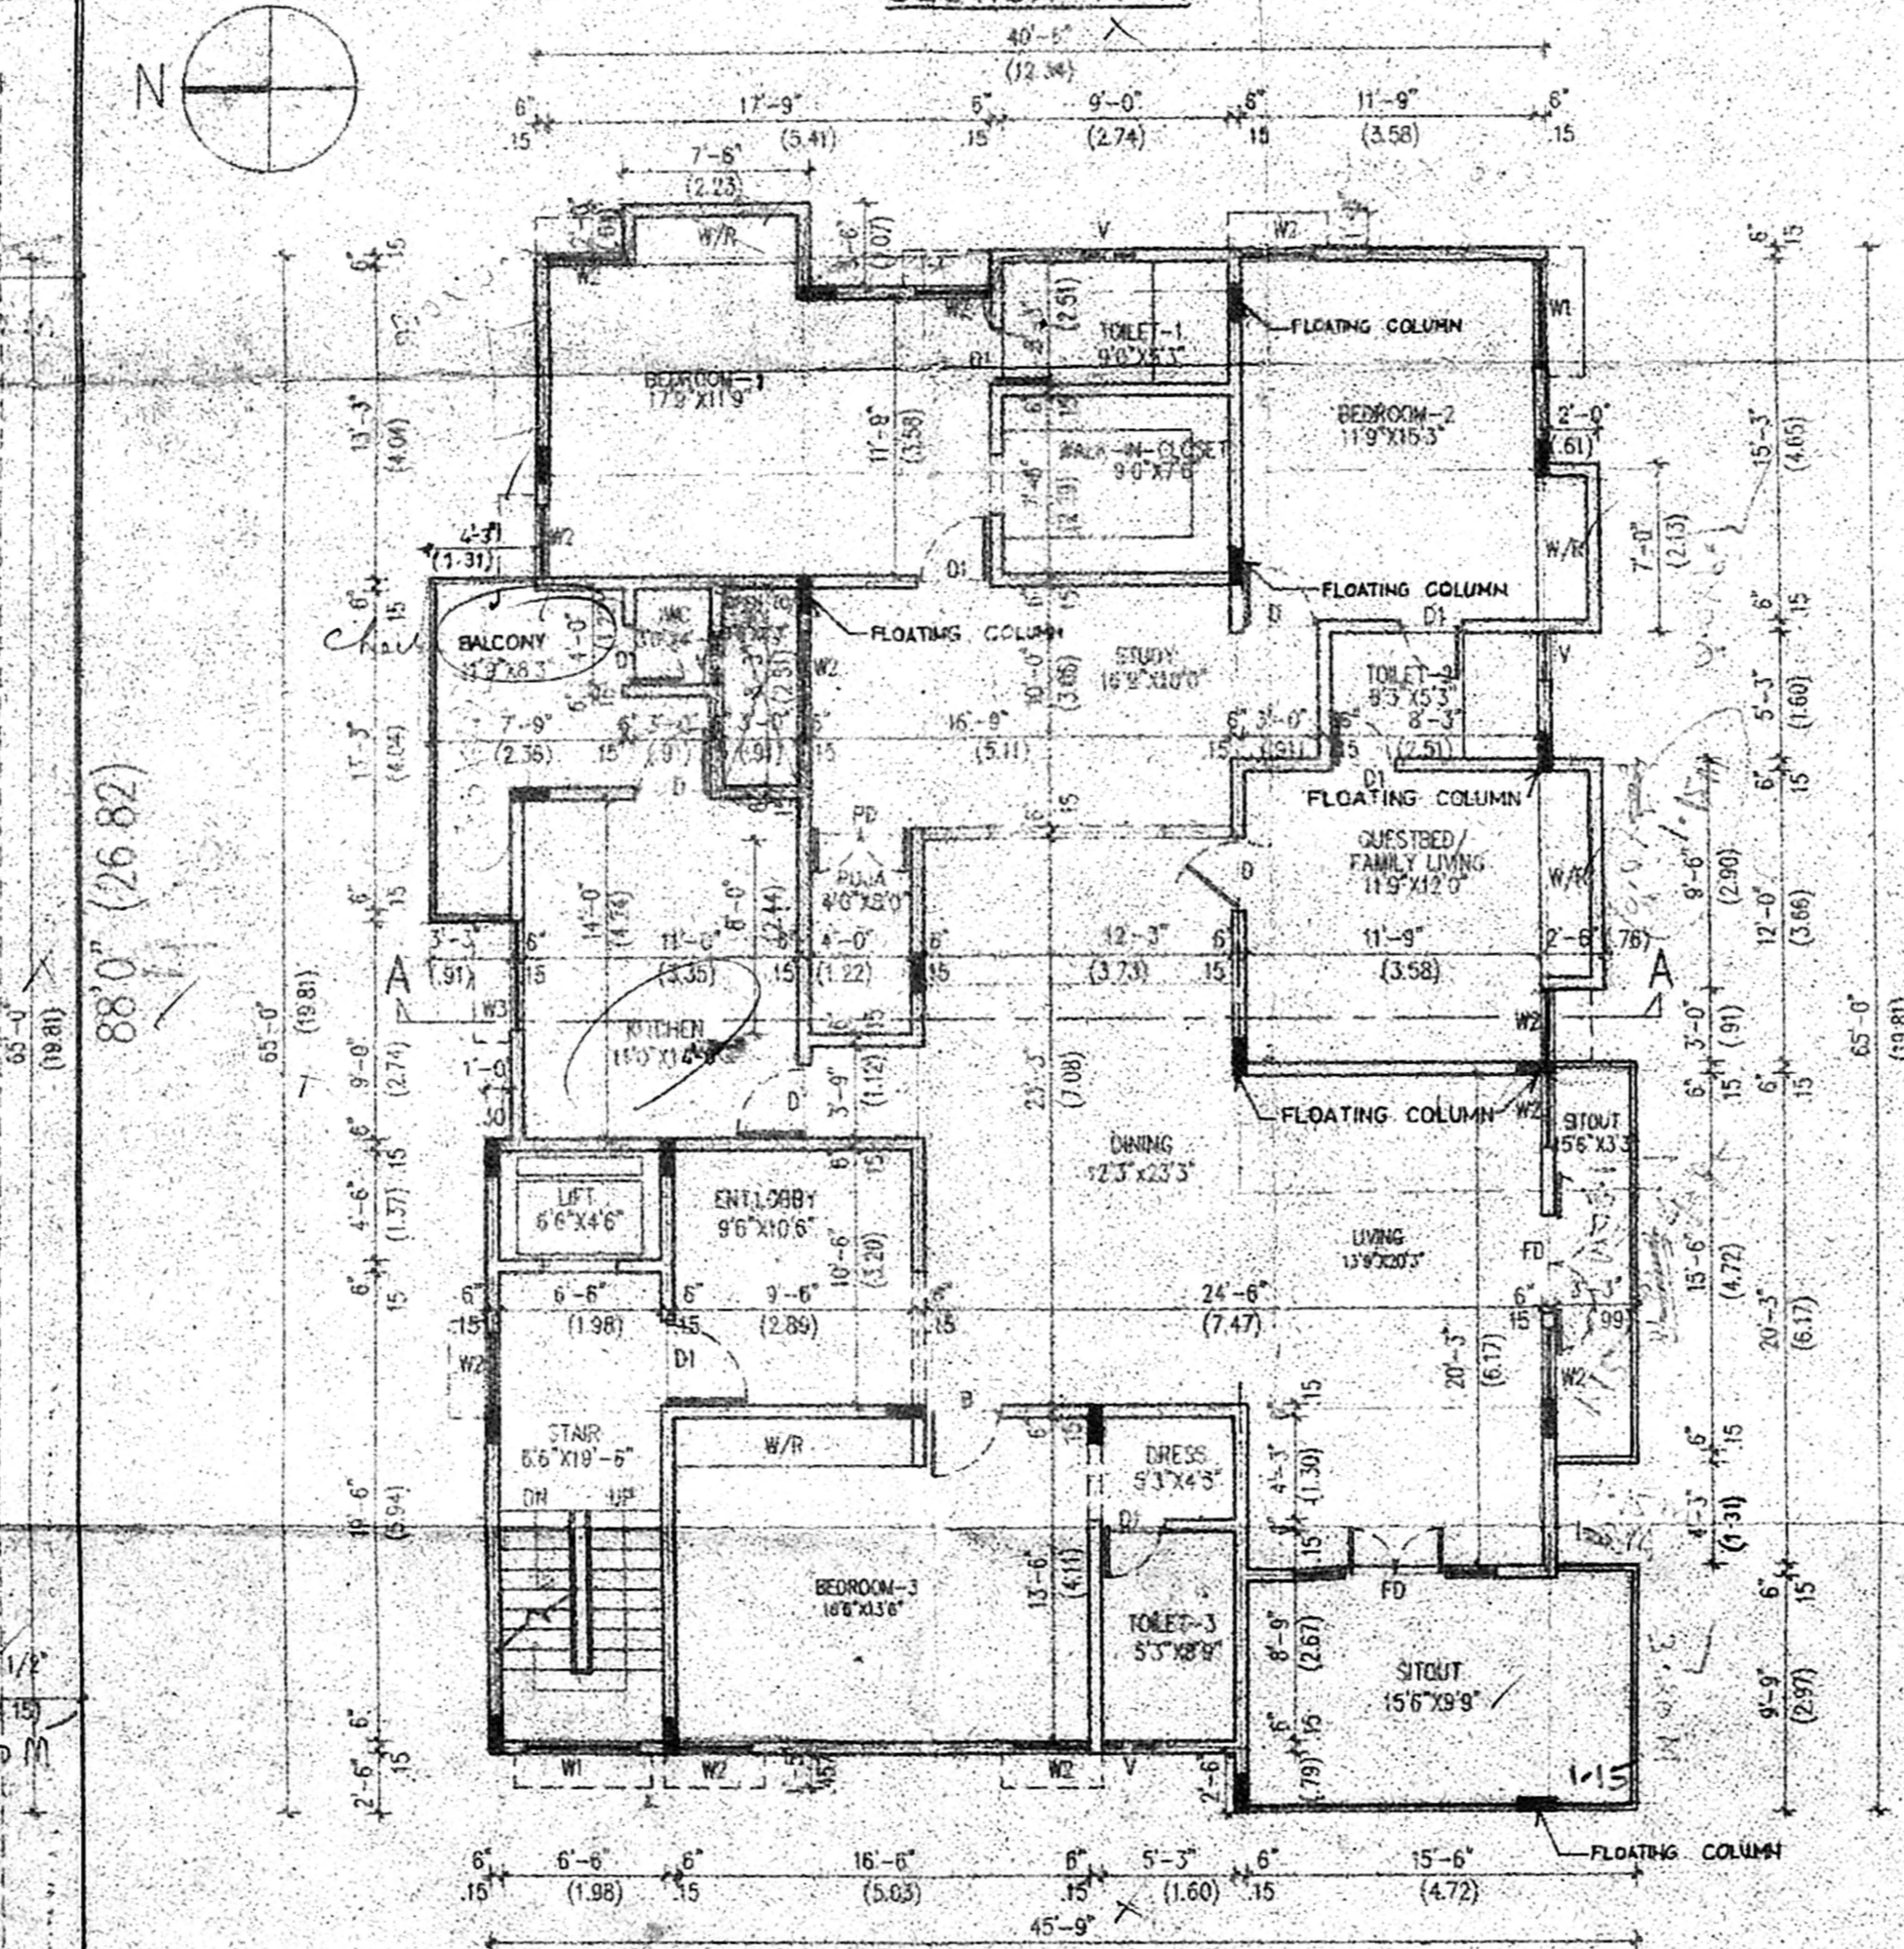
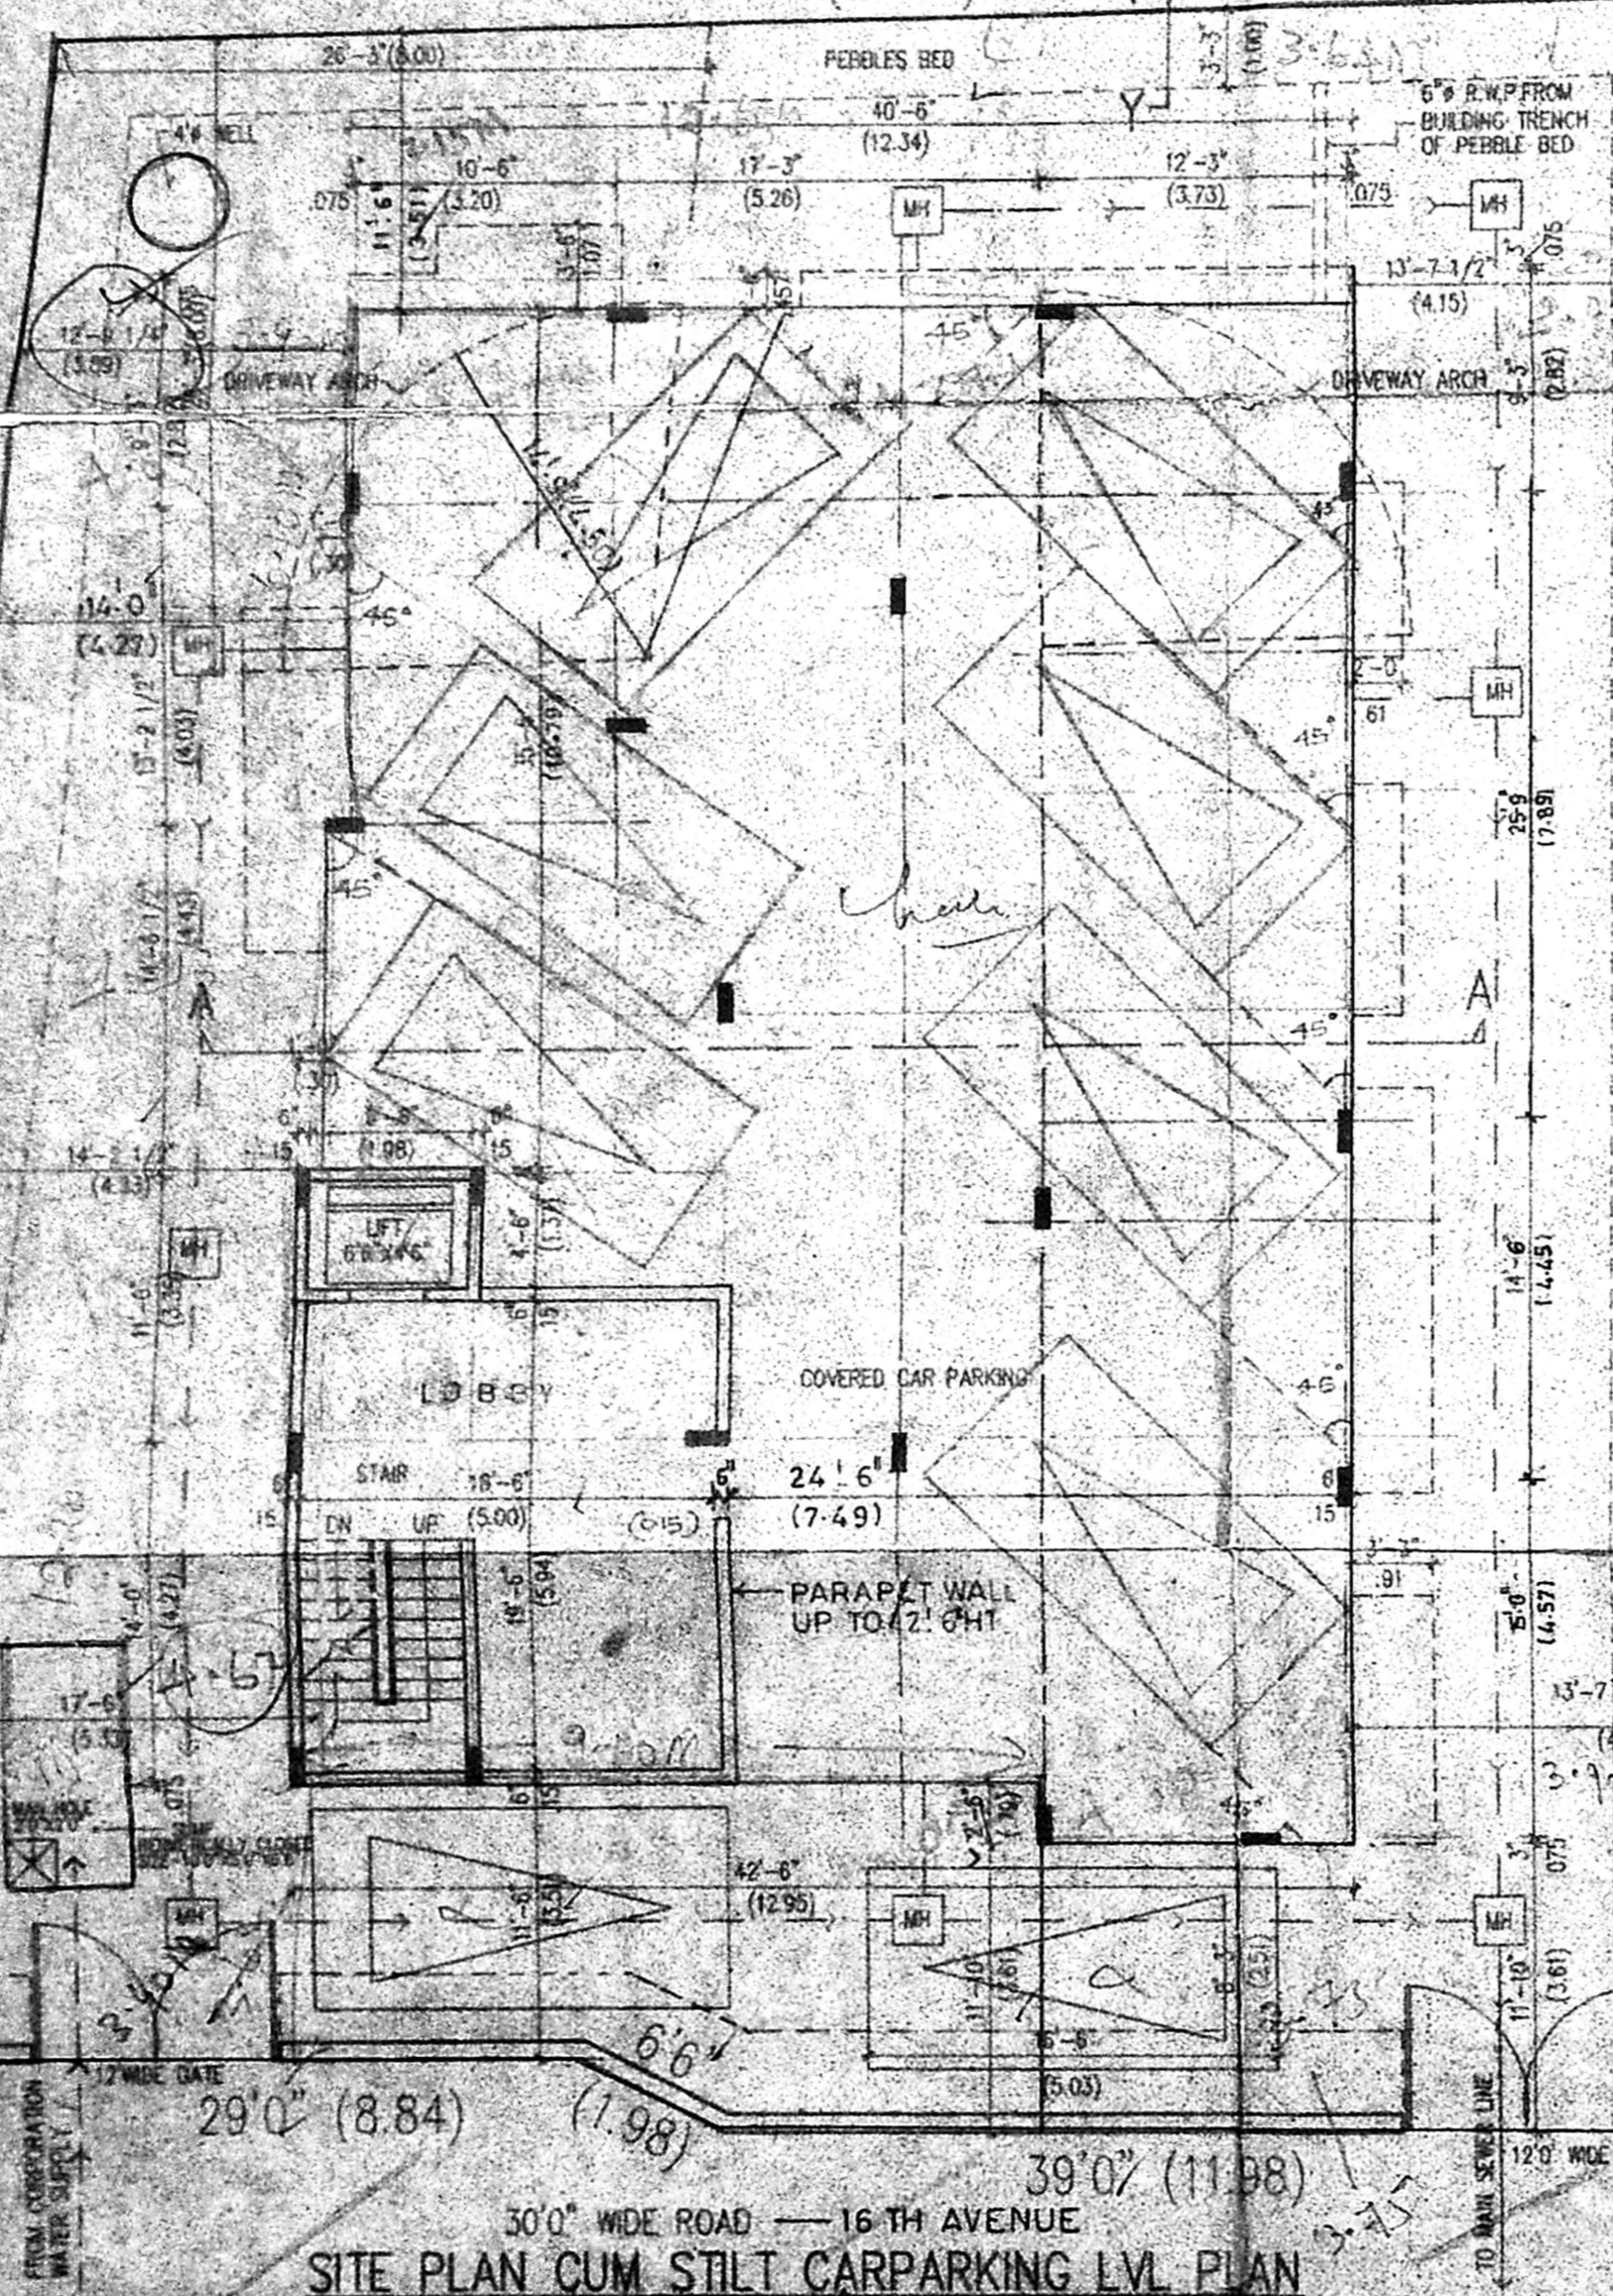
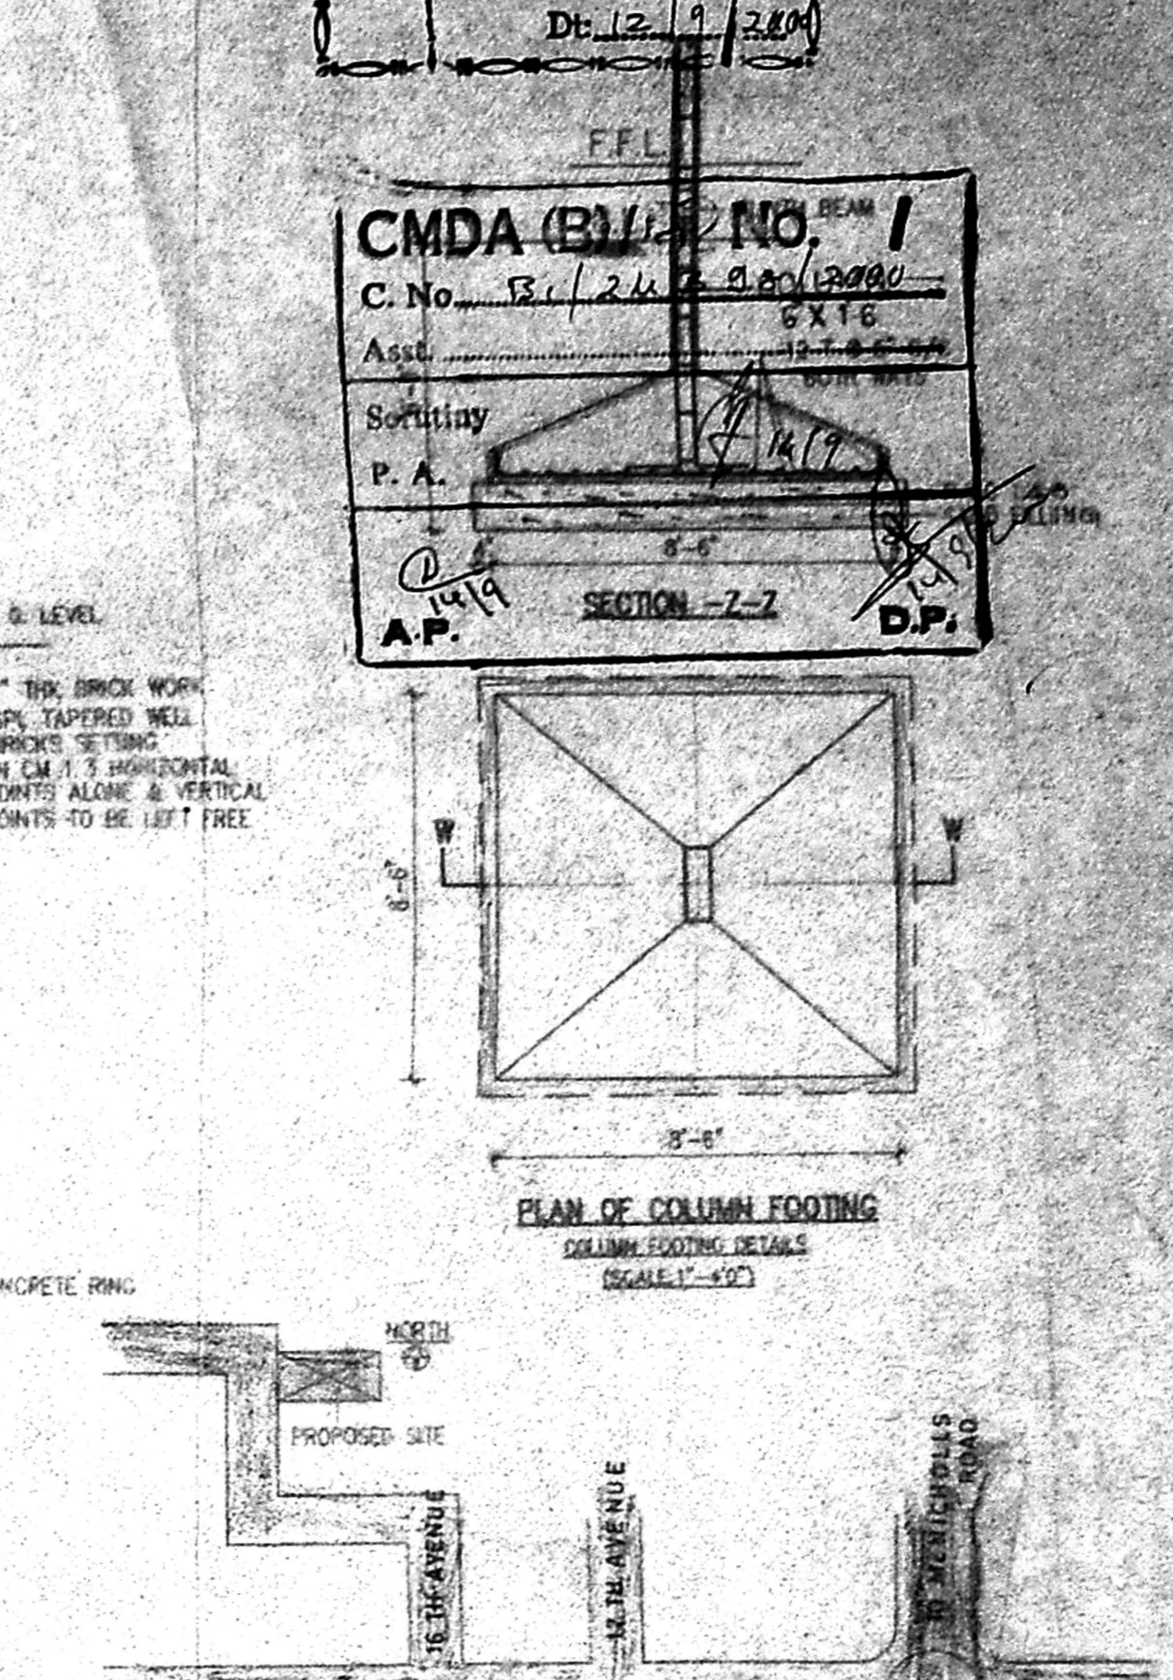
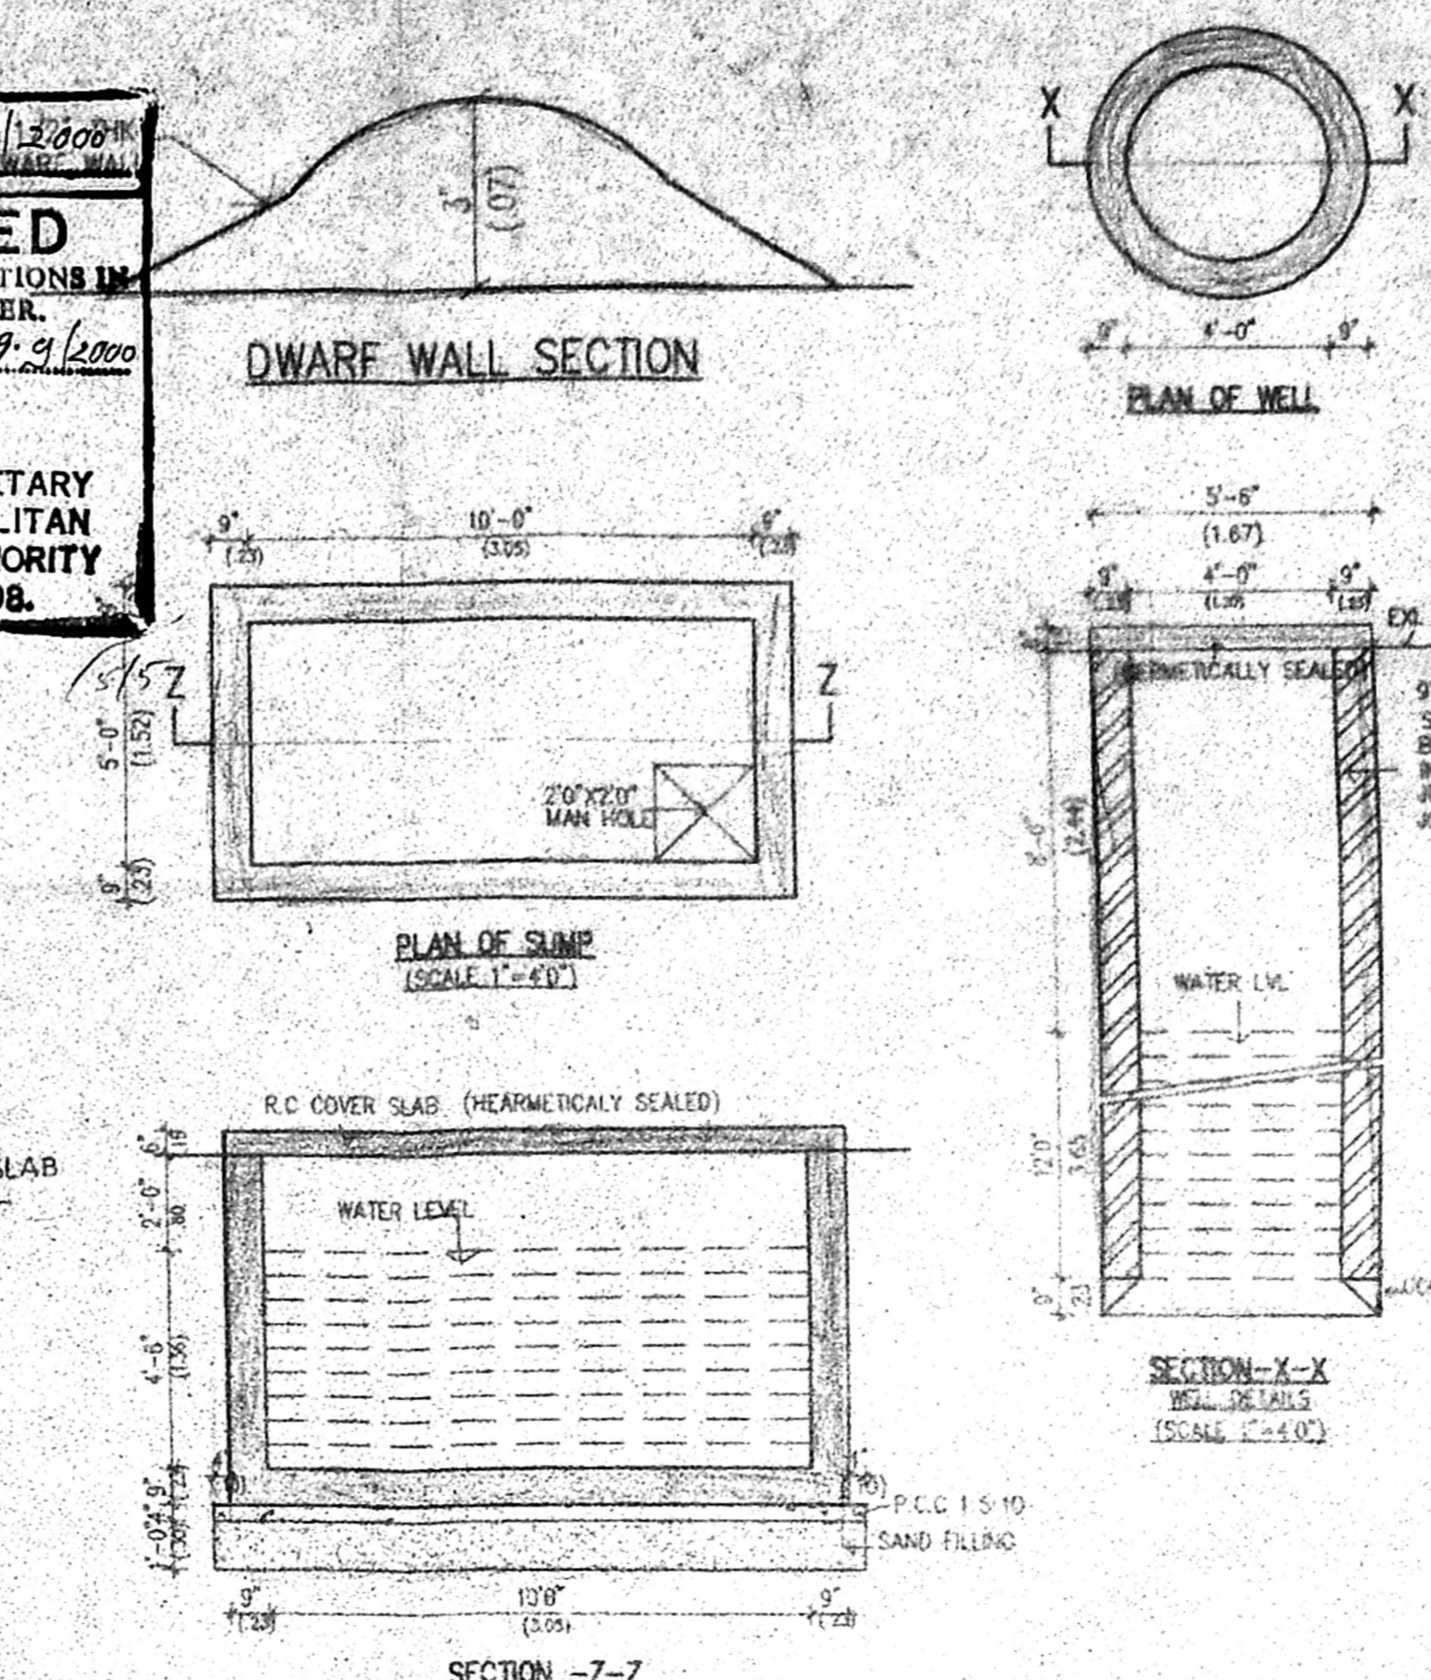
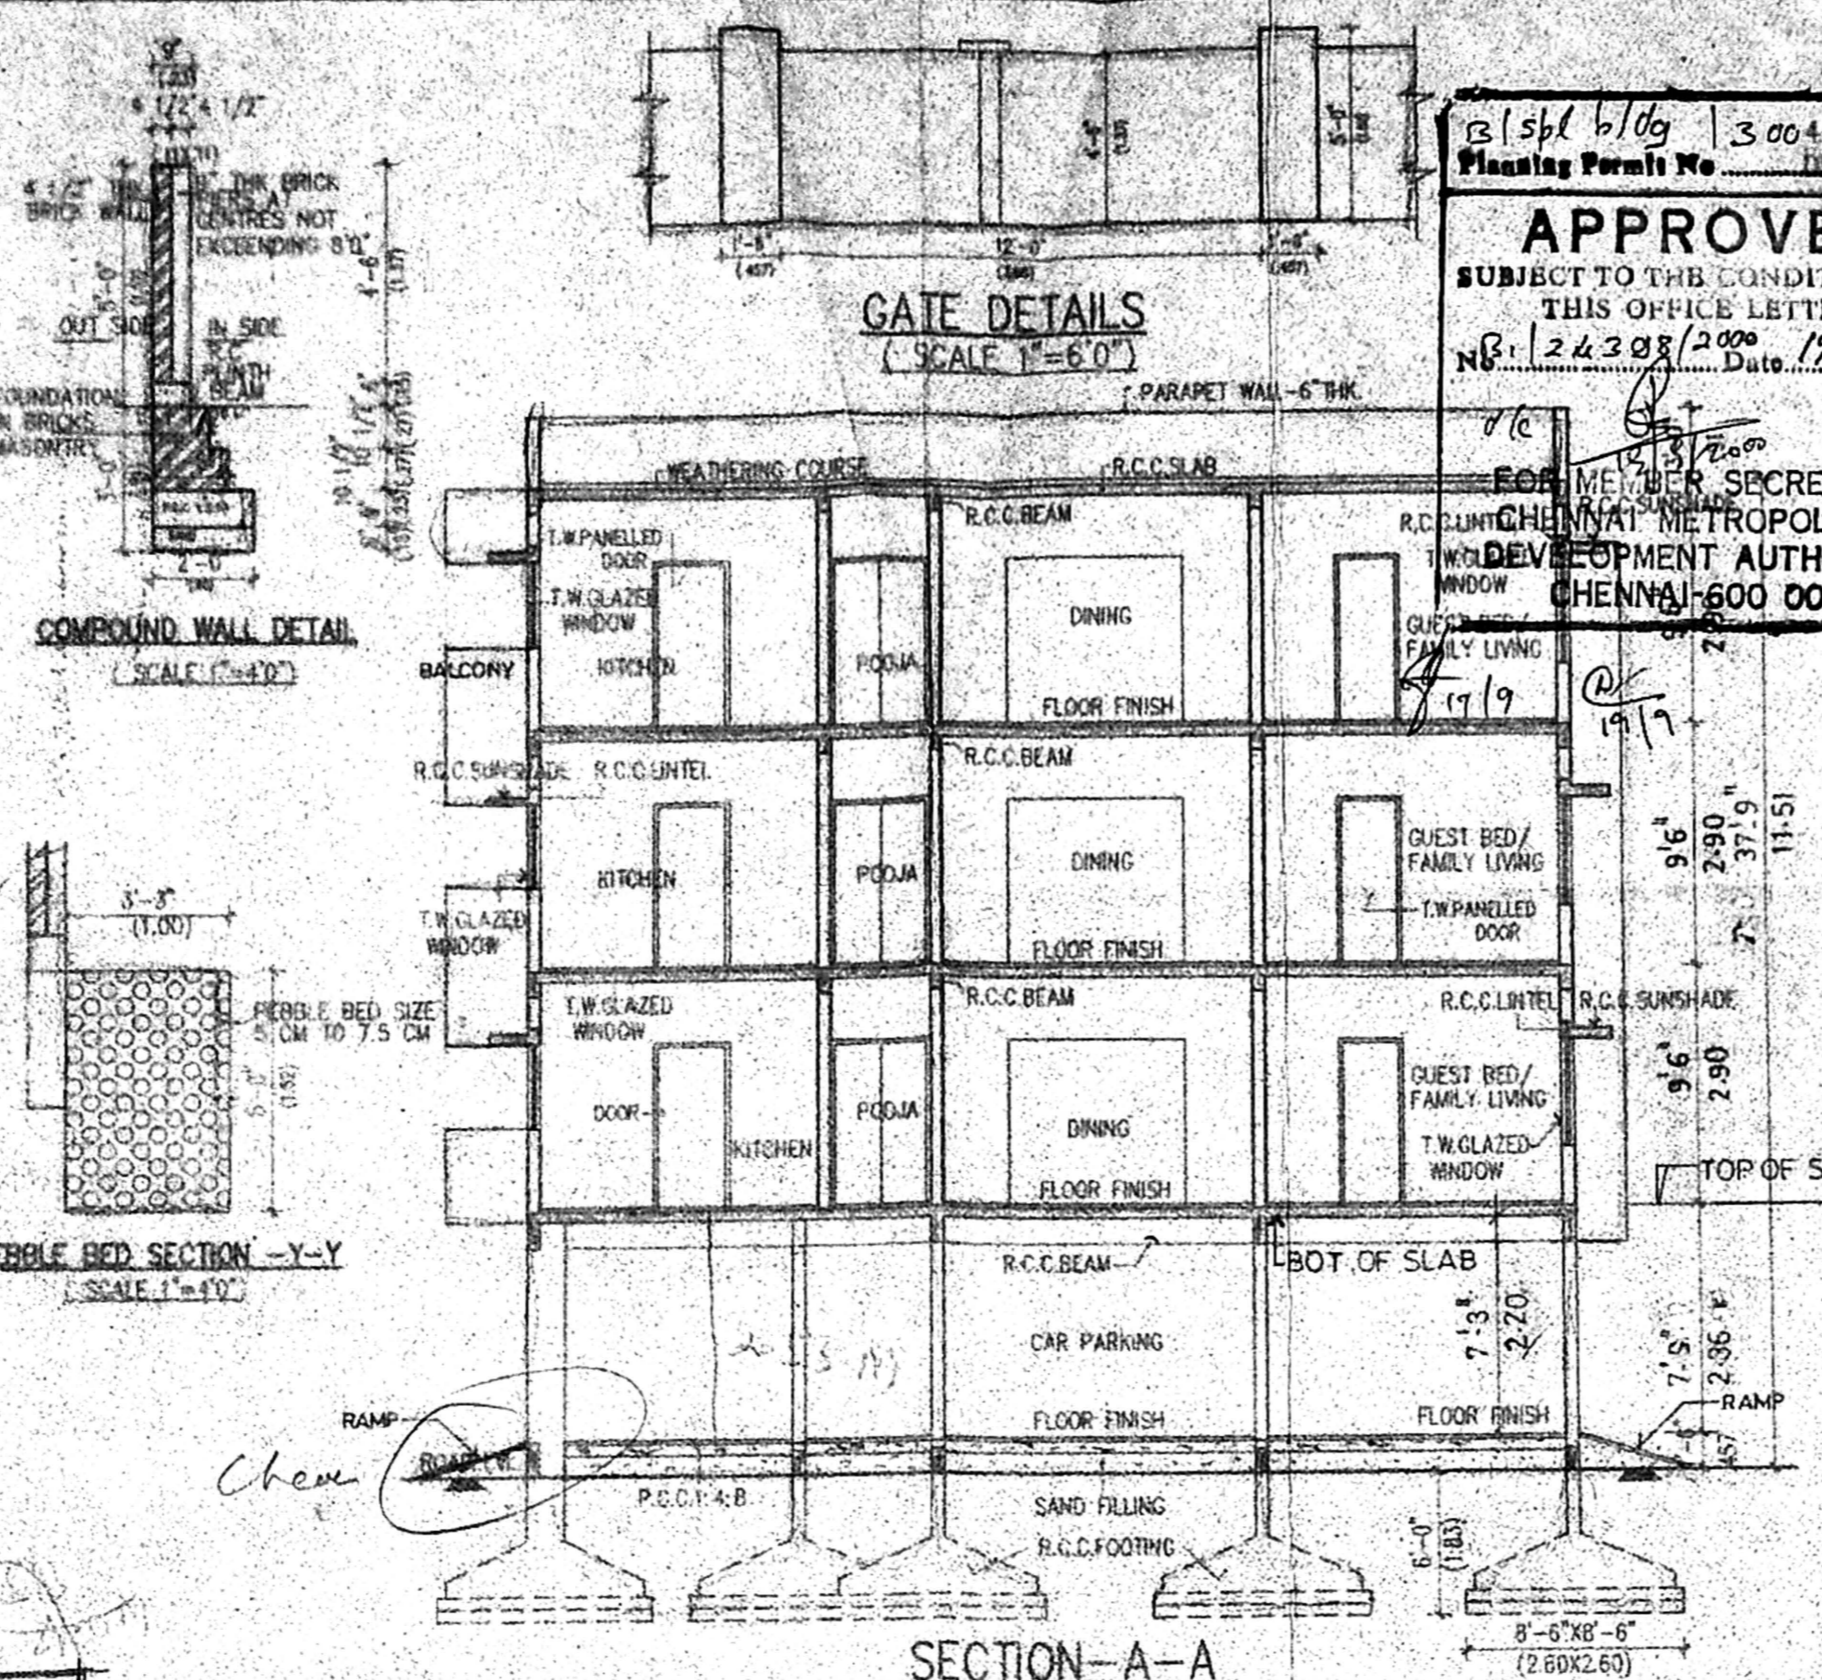


3/56/6/09 300/1200  
 Planning Permit No. 300/1200  
**APPROVED**  
 SUBJECT TO THE CONDITIONS IN THIS OFFICE LETTER.  
 No. 124308/2009 Date: 19.09.2009  
 SECRETARY METROPOLITAN DEVELOPMENT AUTHORITY CHENNAI-600 008.

Revised Plan  
 Dt. 12/1/2010  
**CMDA (B) NO. 1**  
 C. No. 13/24/2009  
 Assl. P. A.  
 SECTION-7-7  
 A.P. D.P.

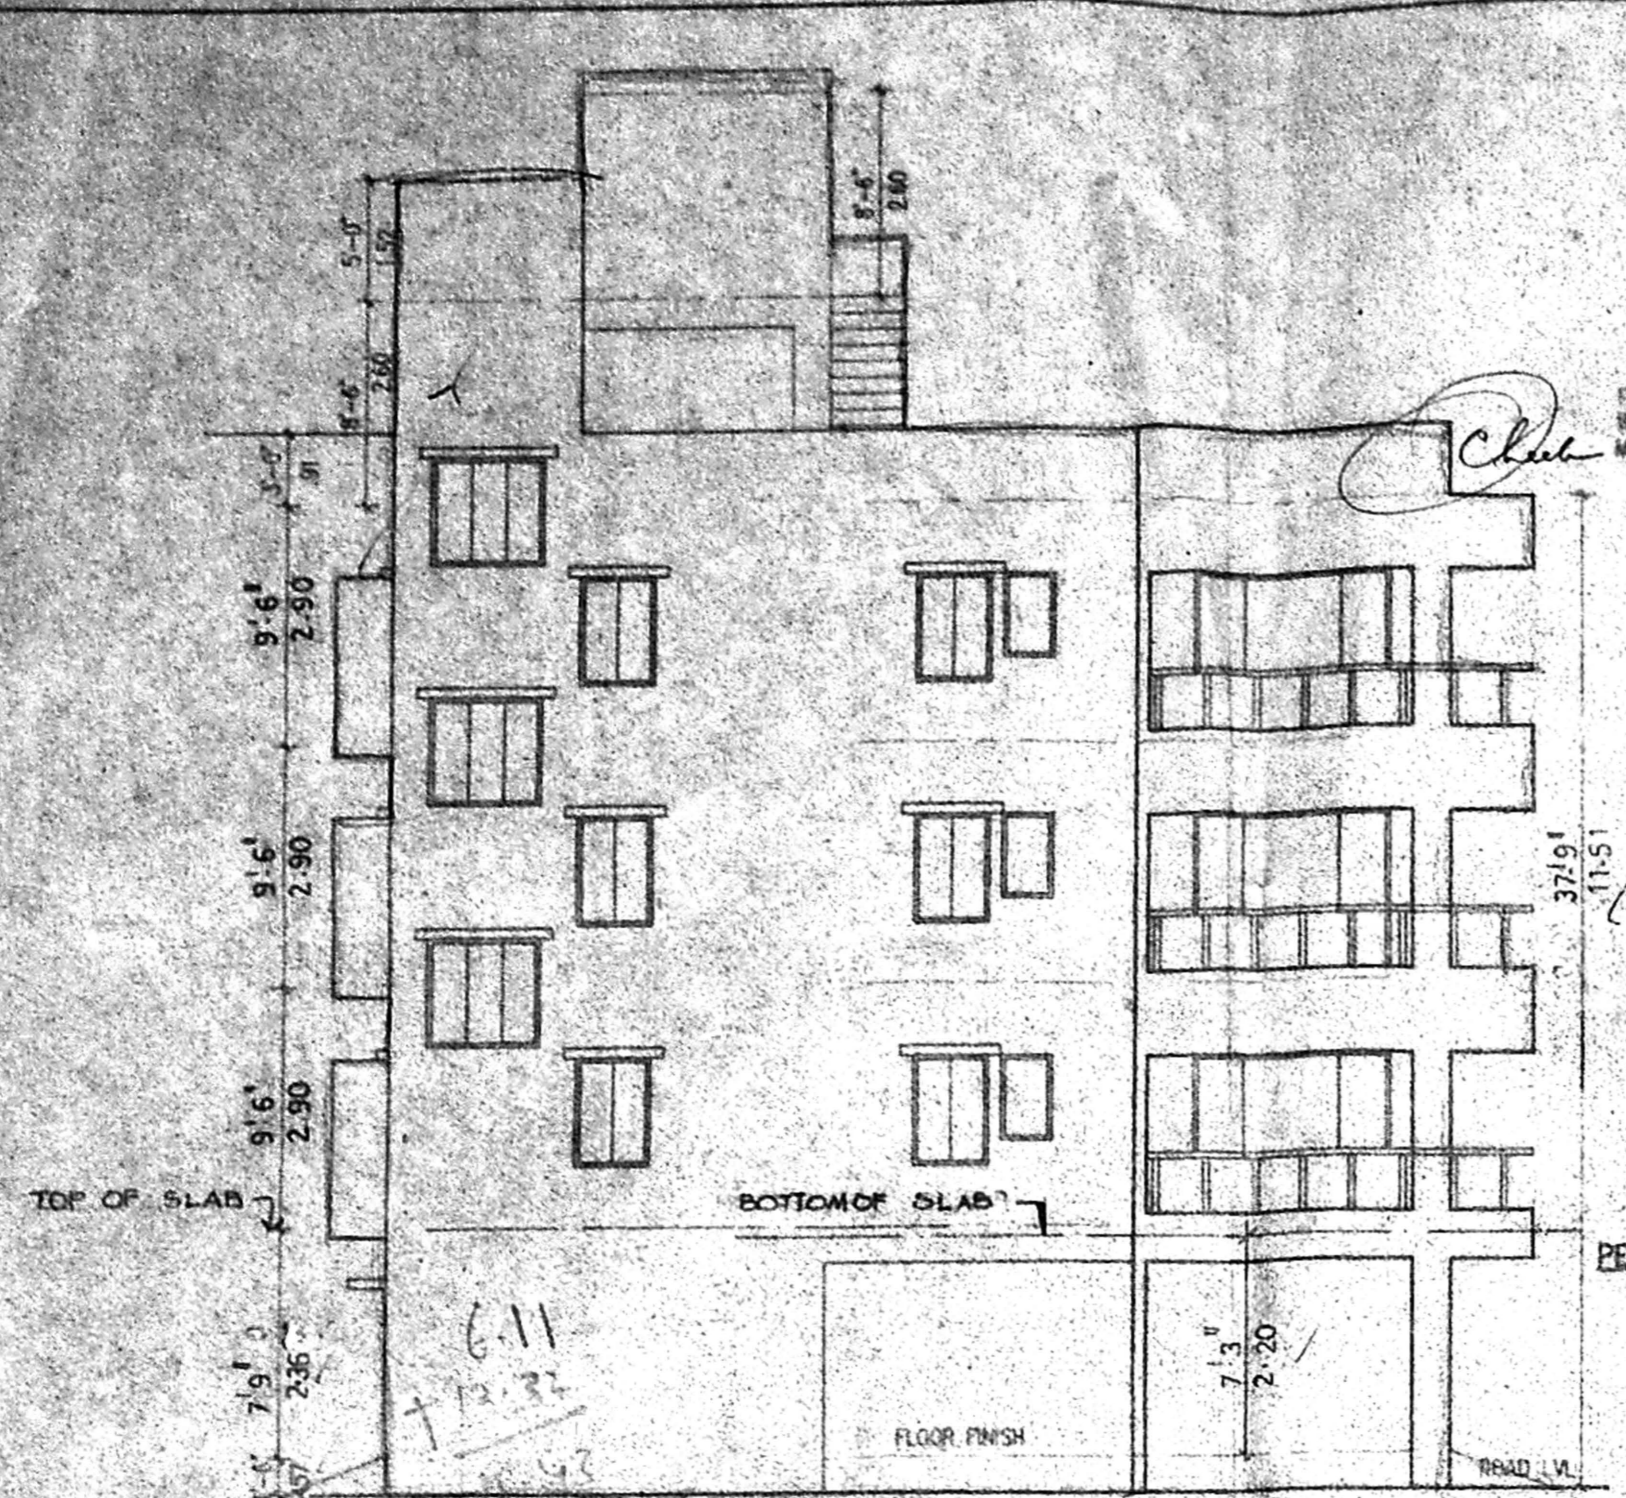

AREA STATEMENT - SFT SQ.M

DESCRIPTION	SFT	SQ.M
PLOT AREA	3248.00	552.79
E.S.L. AREA		
STILT CARPARKING AREA	386.25	36.83
FIRST FLOOR AREA	2761.67	258.52
SECOND FLOOR AREA	2781.67	258.52
THIRD FLOOR AREA	2781.67	258.52
TOTAL	8741.26	812.39
F.S.L.	5948.00	1.47
NON F.S.L. AREA		
TERRACE FLOOR	306.25	28.46
(LIFT MACHINE ROOM & STAIR CASE HEAD ROOM)		

NO. OF CARPARK REQUIRED - 9  
 NO. OF CARPARK PROVIDED - 9

- SPECIFICATIONS:
- FOUNDATION: R.C.C. COLUMN FOOTING
  - SUPER STRUCTURES: BRICK MASONRY
  - R.C.C.: R.C.C. SLAB, R.C.C. LINTEL & SUNSHADE
  - FINISHES: PLASTERING WITH CEMENT MORTAR FLOORING WITH MOSAIC TILES T.W. PANNELED DOORS
  - JOINERY: T.W. GLAZED WINDOWS & T.W. VENTILATORS

SCHEDULE OF JOINERY

TYPE	DESCRIPTIONS	SIZE
MD	T.W. PANNELED DOOR	5'-0" x 7'-0"
FD	T.W. GLAZED DOOR	4'-0" x 7'-0"
D	T.W. PANNELED DOOR	3'-0" x 7'-0"
FD	T.W. GLAZED DOOR	2'-0" x 7'-0"
PD	ALUMINIUM FRID GLAZING	8'-0" x 4'-0"
W1	T.W. GLAZED WINDOW	4'-0" x 7'-0"
W2	T.W. GLAZED WINDOW	3'-0" x 4'-0"
W3	T.W. GLAZED WINDOW	2'-0" x 3'-0"
V	T.W. VENTILATOR	2'-0" x 2'-0"

PROPOSED RESIDENTIAL BUILDING NO. 18, 16TH AVENUE, HARRINGTON ROAD, CHETPAT, CHENNAI-31 R.S. NO. 361/7, BLOCK-21, EGMORE VILLAGE ZONE V DIVISION: 72

TITLE: ROAD  
 CORPORATION DRAWING  
 SCALE: 1"=6'-0"  
 DRG. NO: 01

OWNERS SIGNATURE  
 V. J. BHARATH

V. J. BHARATH, B. ARCH. F.I.A.  
 ARCHITECT & LICENSED SURVEYOR  
 CLASS I No. 124/2/2009-200  
 142, ANNA SALAI, MADRAS-600 015  
 V. J. BHARATH IZA NO. 21  
 LICENSED SURVEYOR

ARCHITECTS:  
 BHARATH AND ASSOCIATES  
 "THE POLYGON"  
 142 ANNA SALAI  
 CHENNAI-600 015