






FRONT ELEVATION

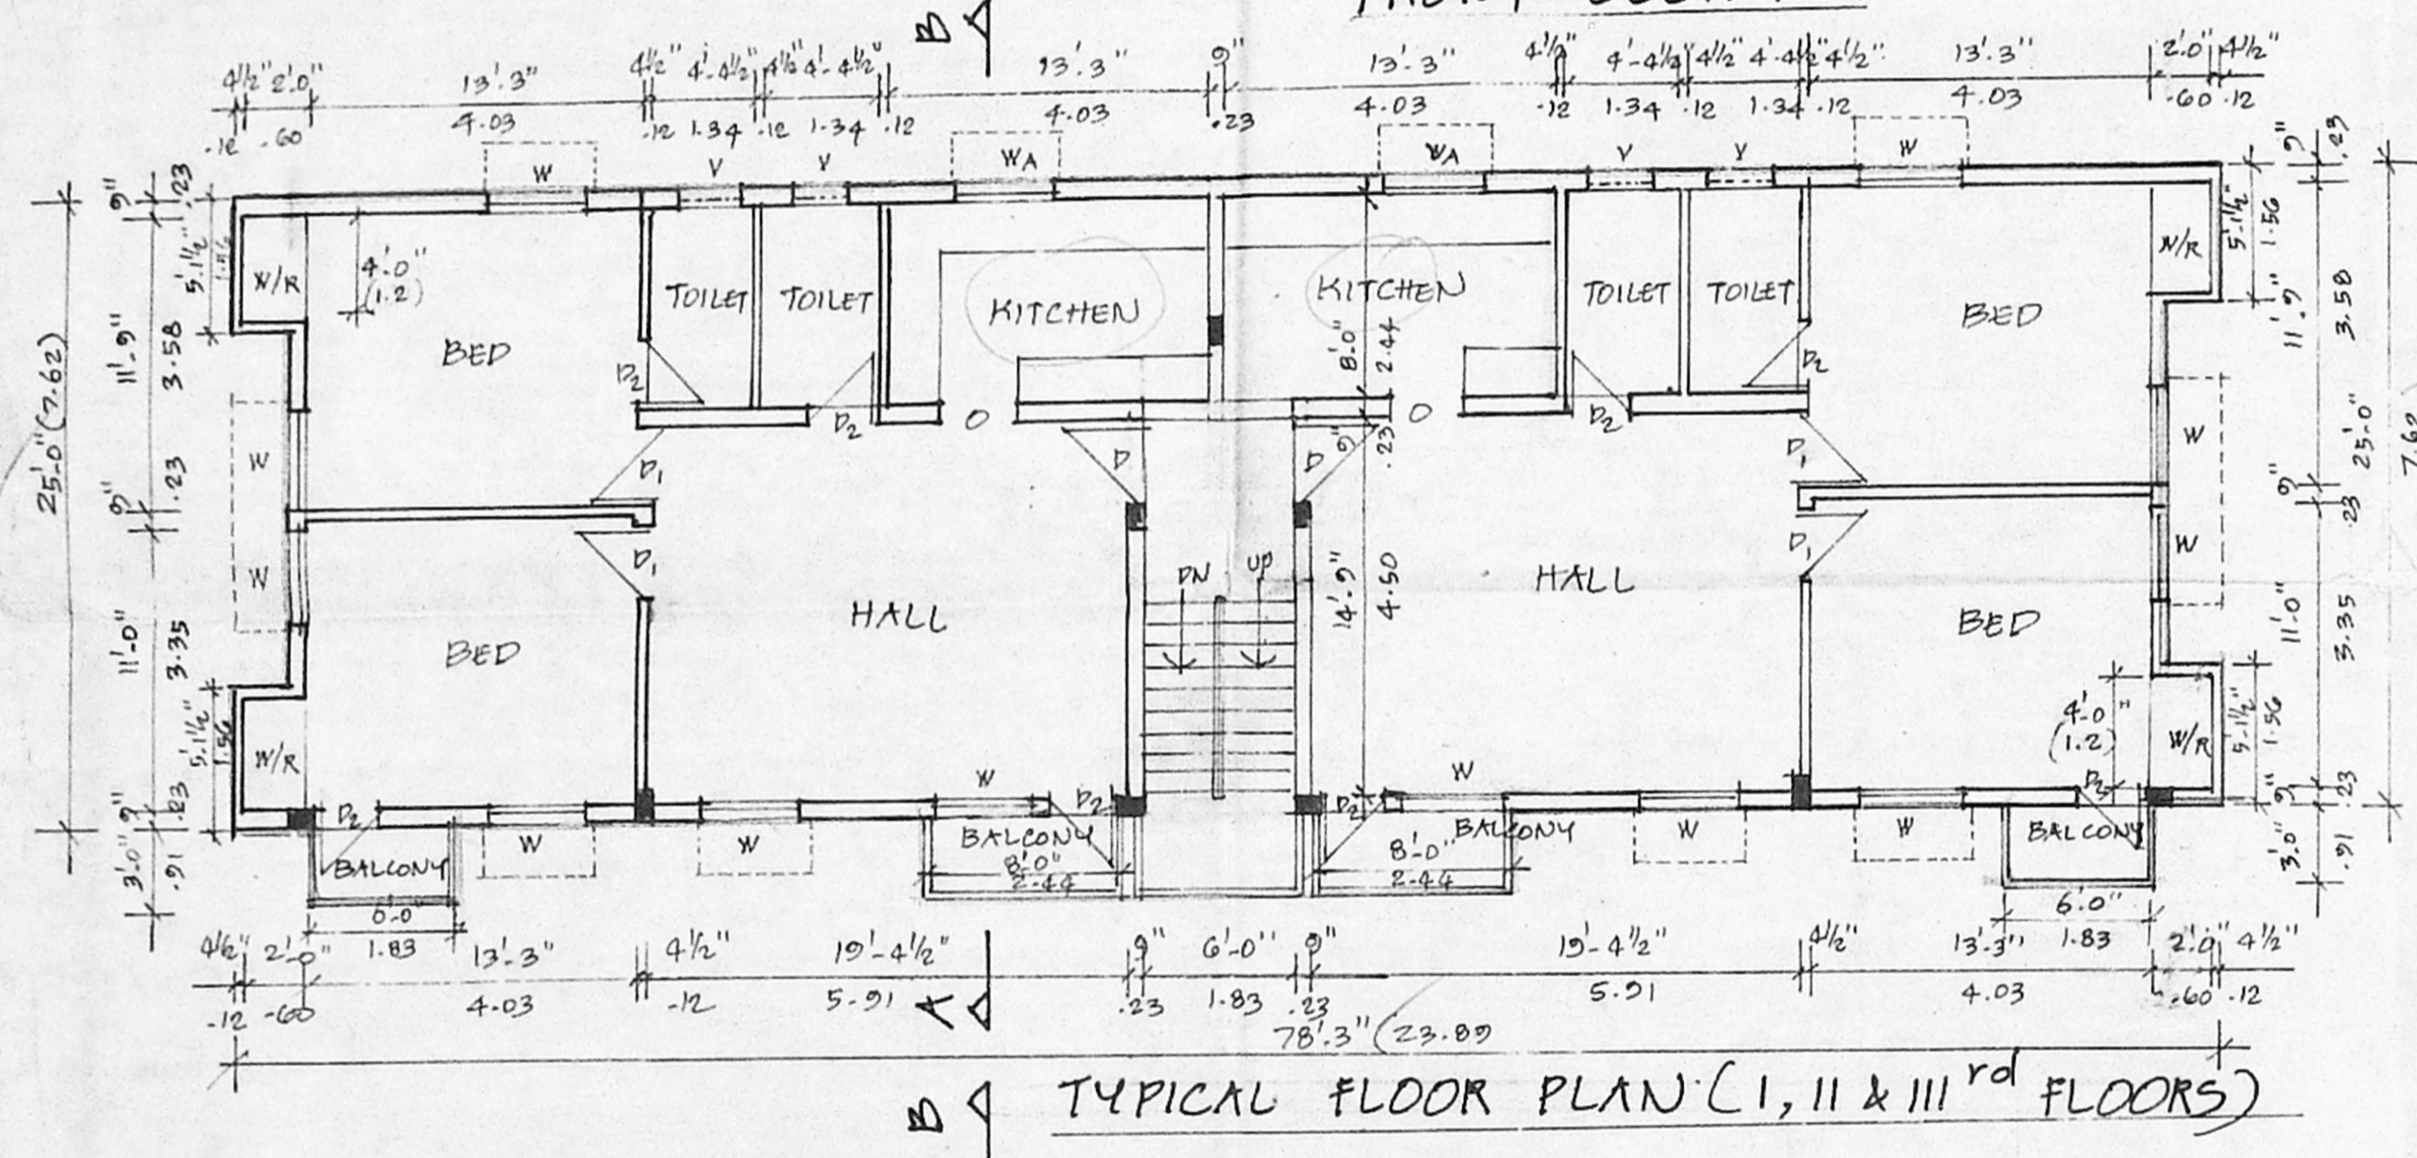


TYPICAL FLOOR PLAN (I, 11 & 13<sup>rd</sup> FLOORS)

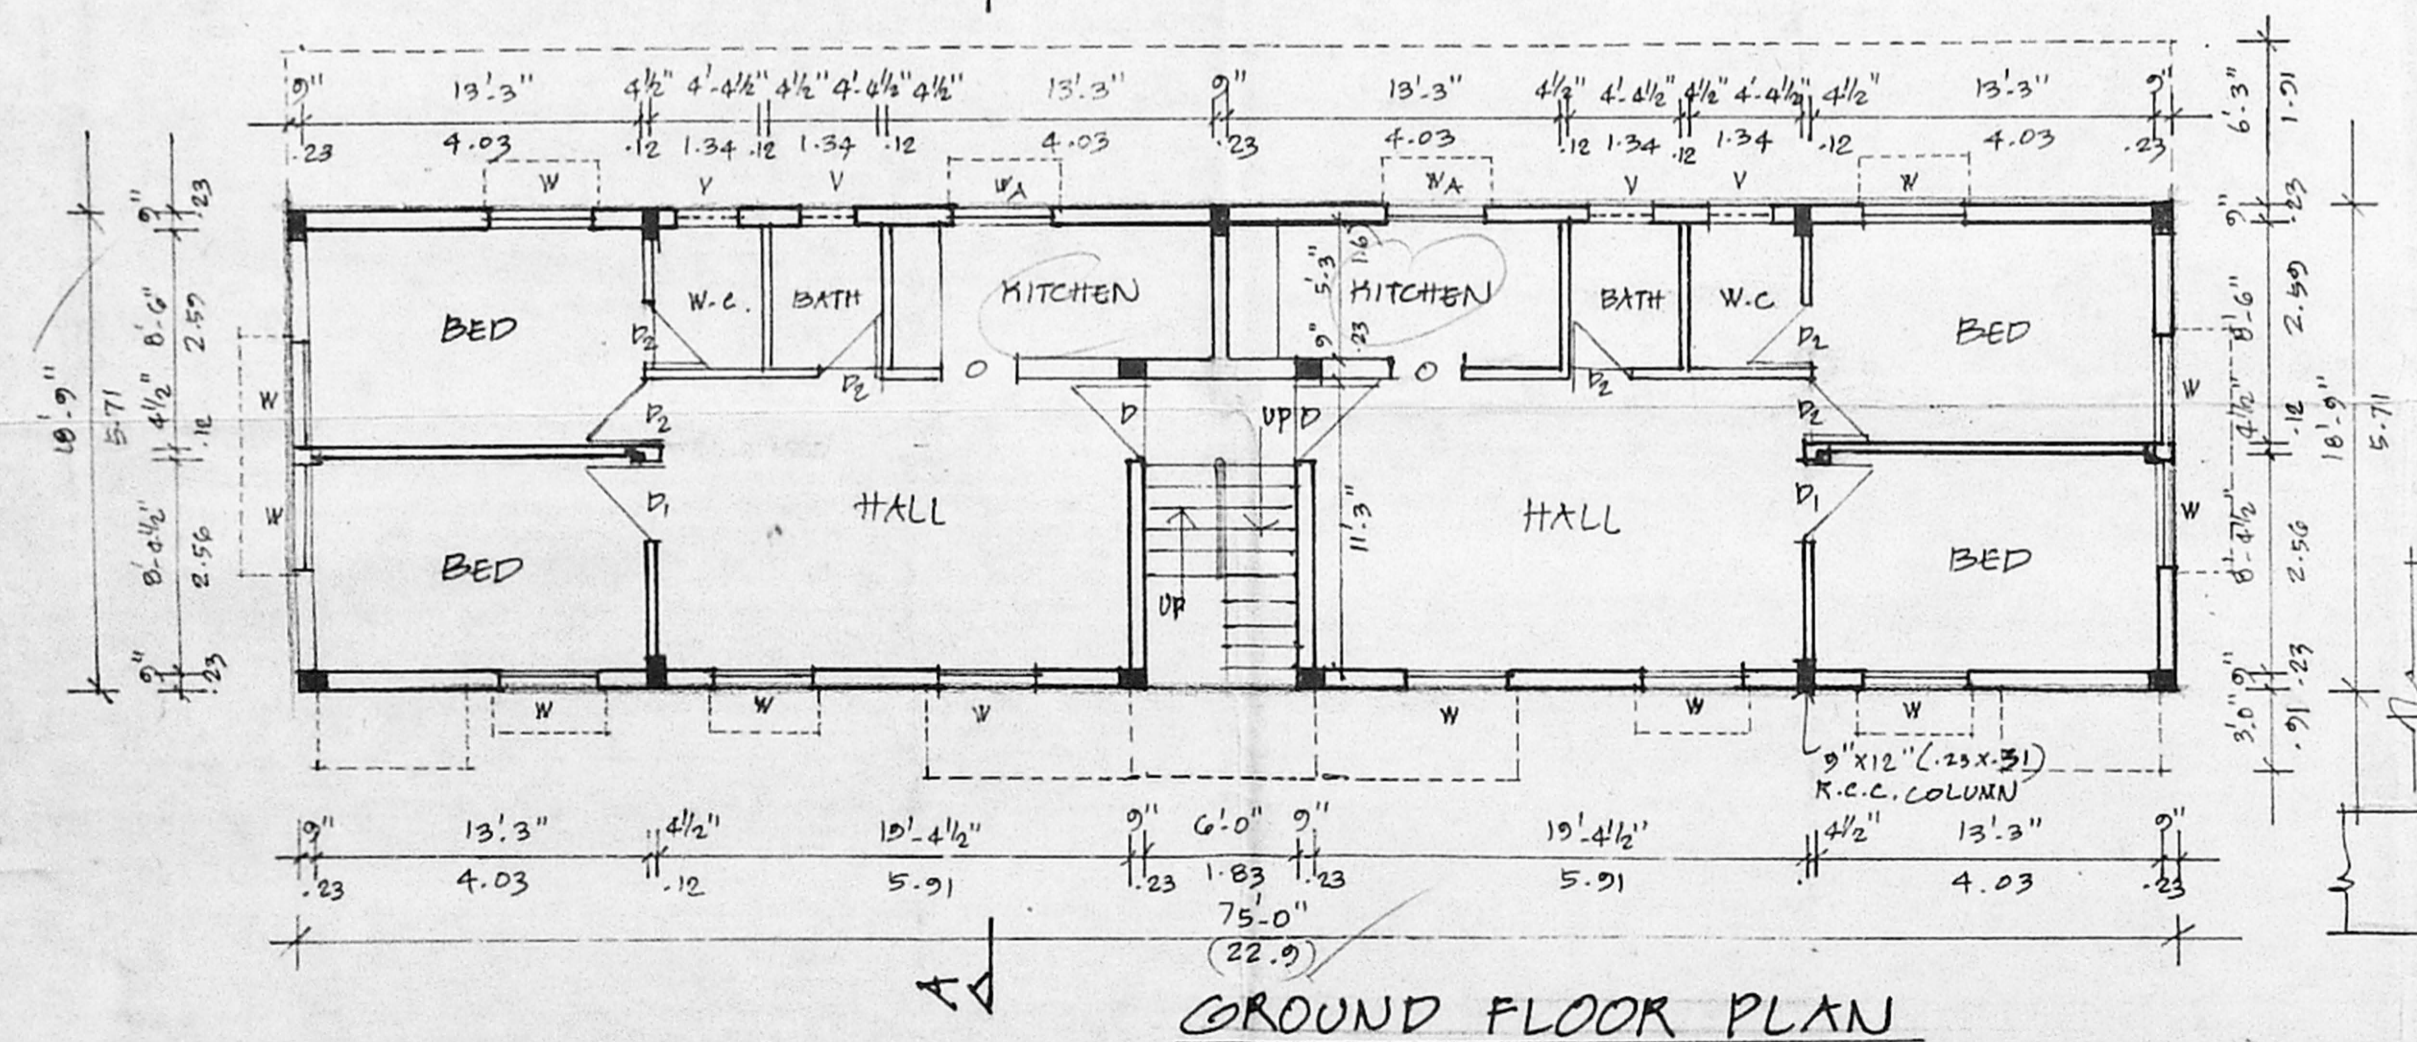

GROUND FLOOR PLAN

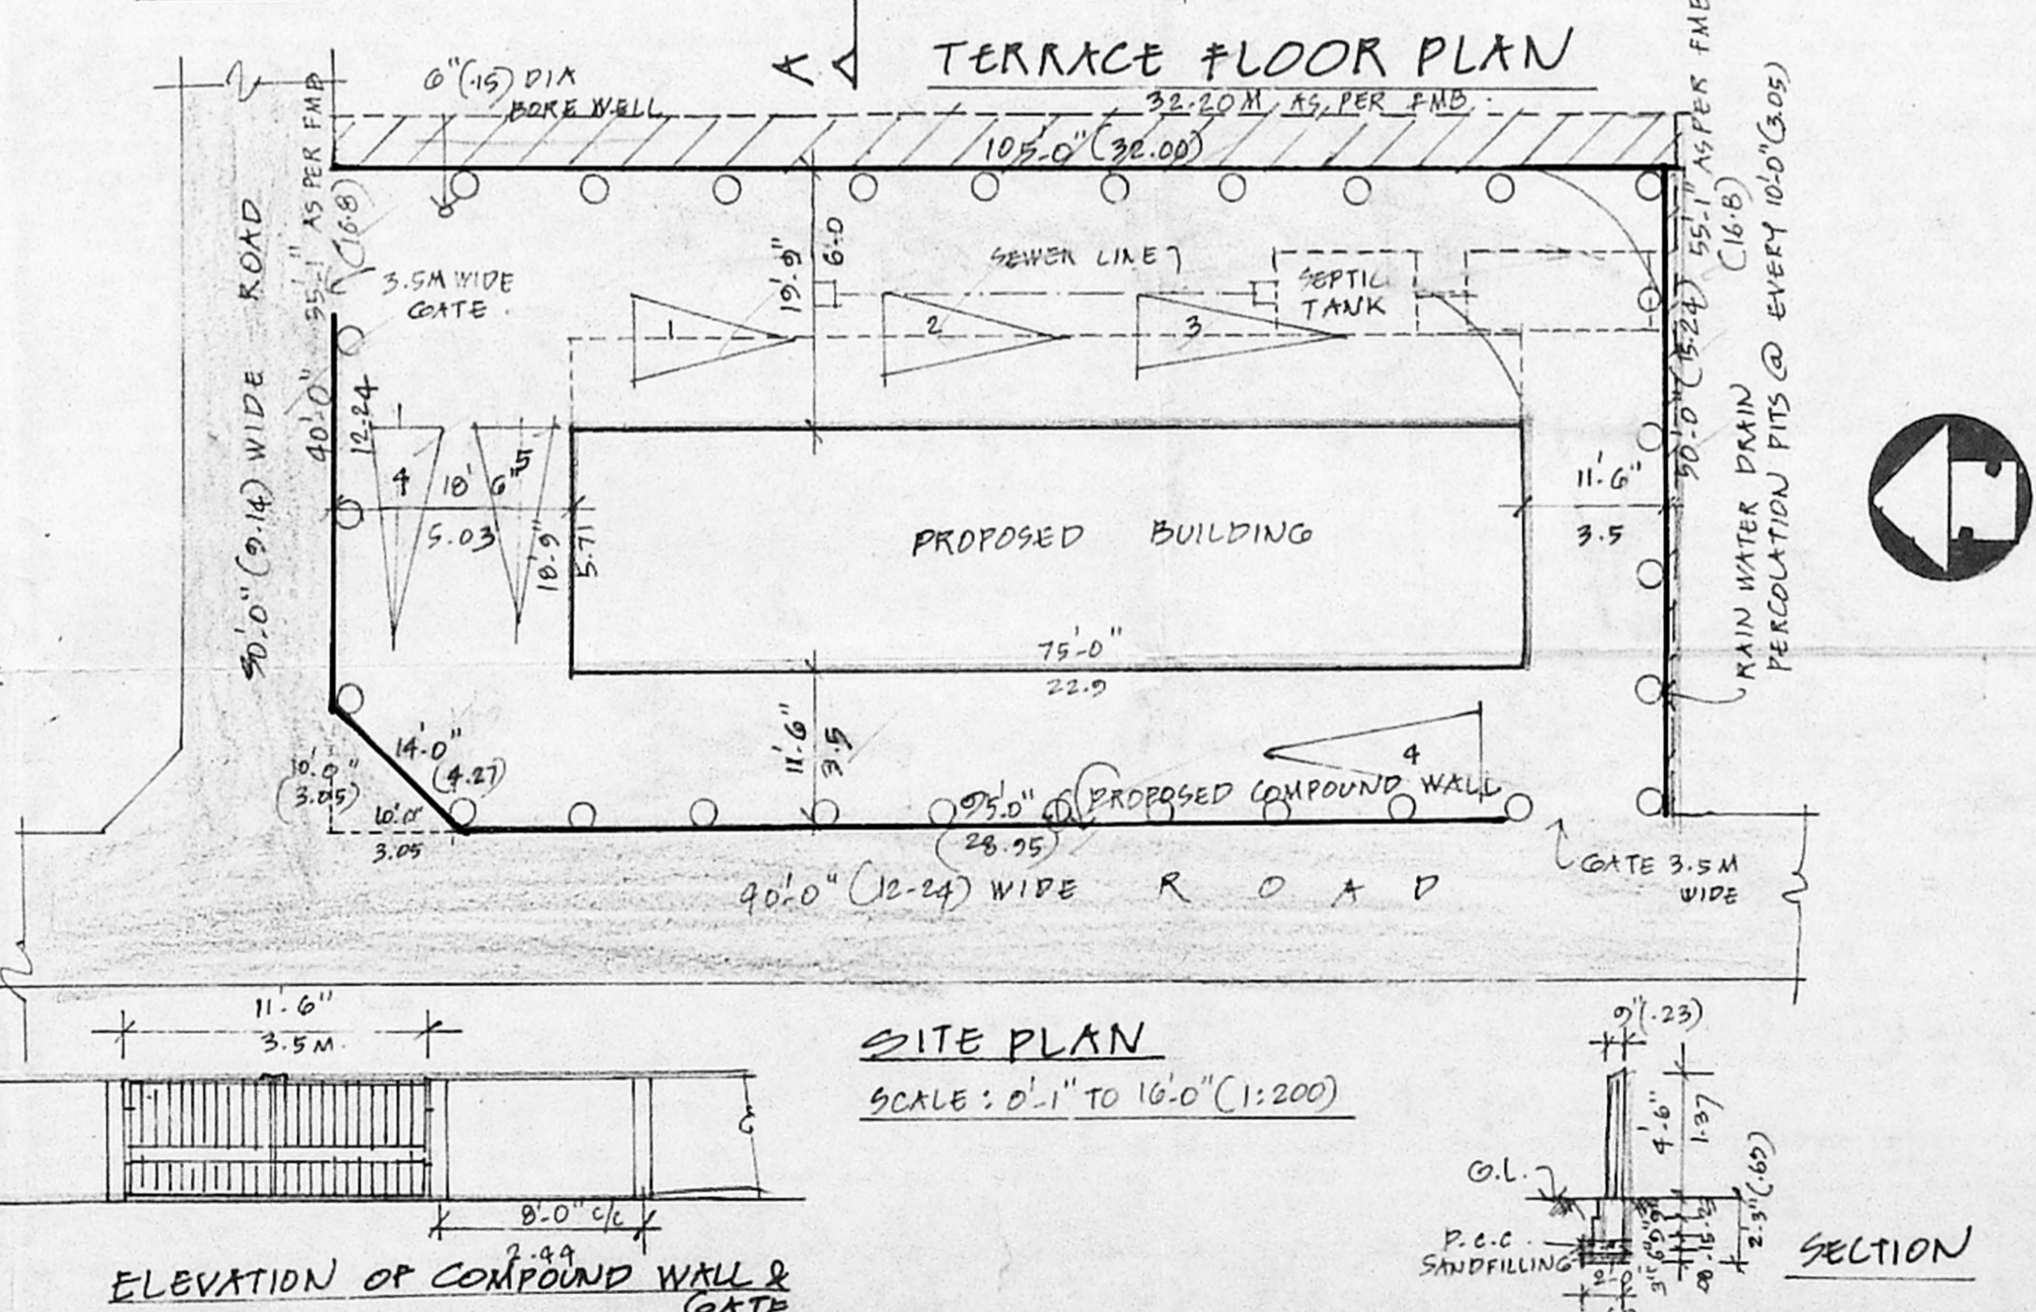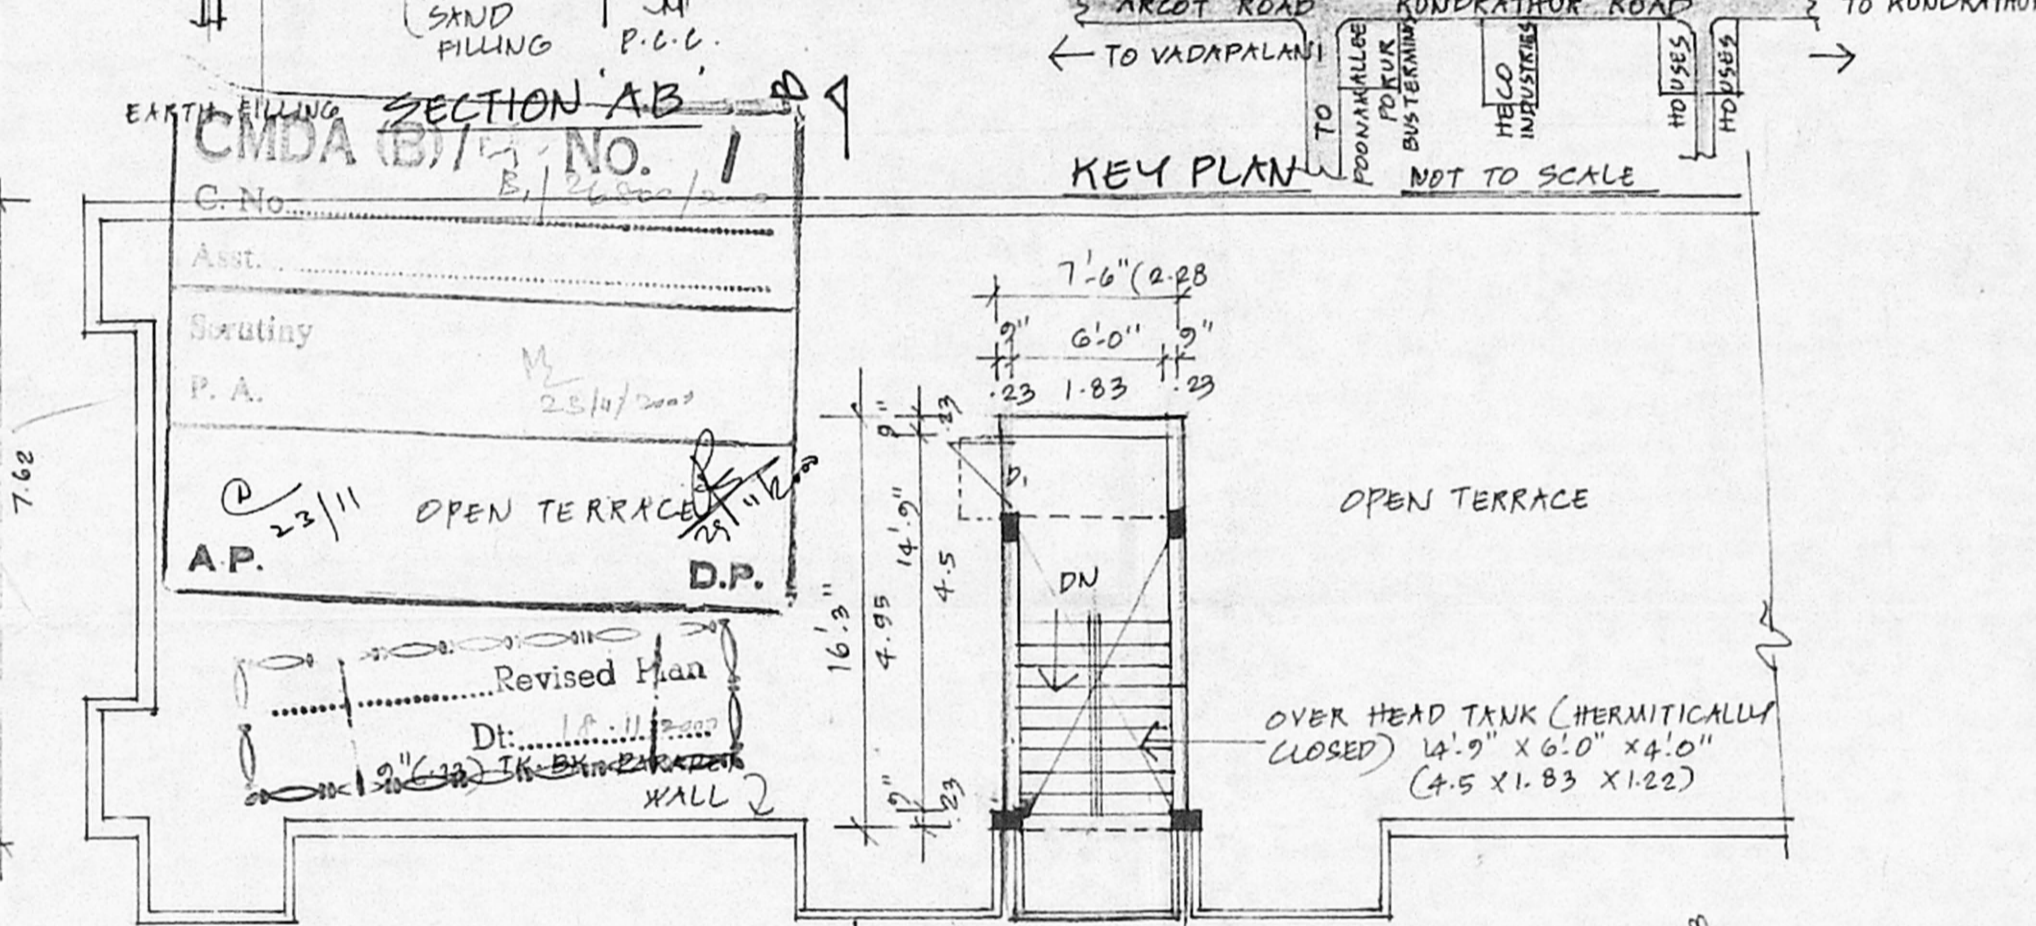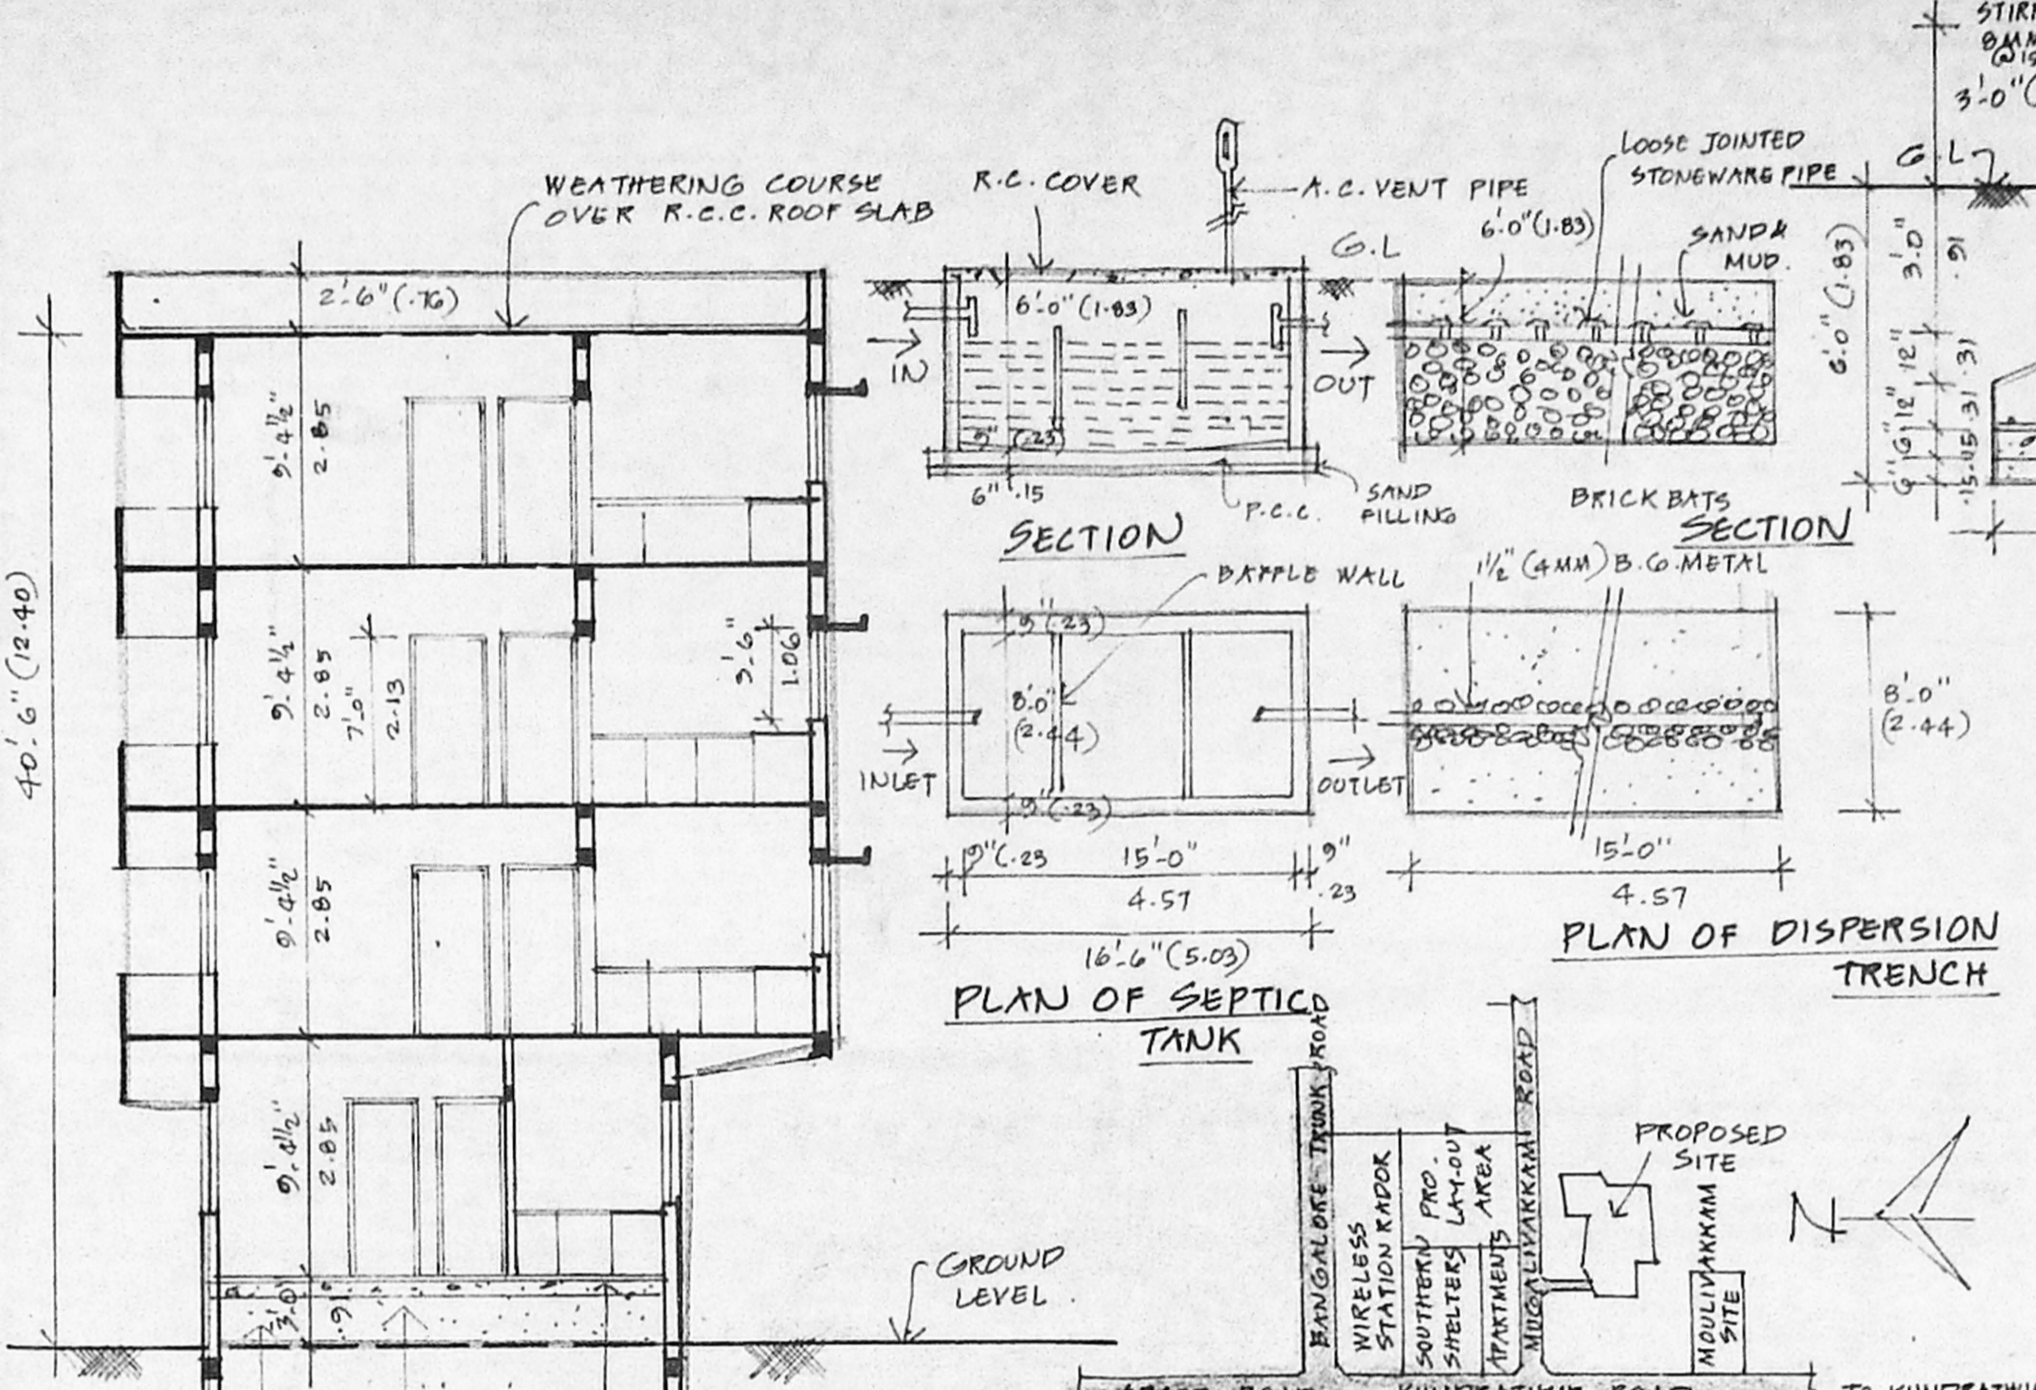

ELEVATION OF COMPOUND WALL & GATE

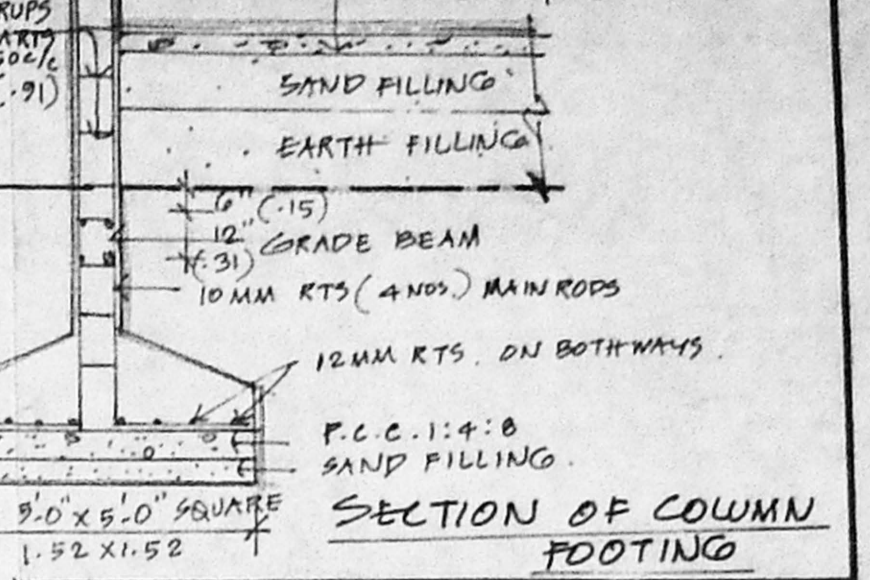

SECTION OF COLUMN FOOTING

**SPECIFICATION:**  
 SAND FILLING IN FOUNDATION & BASEMENTS  
 CEMENT CONCRETE 1:4:8 FOR FOUNDATION & FLOORING  
 BRICK WORK IN C.M 1:5 FOR ALL MASONRY WORKS  
 ROOFING WITH R.C.C. ROOF SLAB  
 PLASTERING IN C.M 1:4, 12MM THICK  
 FLOOR FINISHING WITH MOSAIC TILES  
 WEATHERING COURSE OVER R.C.C. ROOF SLAB LAID TO SLOPE

**JOINERY DETAILS:**  
 D - T.M. PANELLLED DOOR - 3'-6" x 7'-0" (1.06 x 2.13)  
 P1 - C.W. FLUSH DOOR - 3'-0" x 7'-0" (.91 x 2.13)  
 P2 - P.V.C. DOOR - 2'-6" x 7'-0" (.76 x 2.13)  
 W - C.W. GLAZED WINDOW - 4'-0" x 4'-6" (1.2 x 1.37)  
 W1 - " " - 4'-0" x 3'-6" (1.2 x 1.06)  
 V - C.W. GLAZED VENTILATOR - 2'-6" x 2'-0" (.76 x .60)  
 O - OPENING - 3'-0" x 7'-0" (.91 x 2.13)

**AREA DETAILS:**

|                          | SQ. FT | SQ. M. |
|--------------------------|--------|--------|
| EXTENT OF THE PLOT AREA: | 5200   | 483.05 |
| GROUND FLOOR AREA:       | 1406   | 130.62 |
| FIRST FLOOR AREA:        | 2028   | 188.41 |
| SECOND FLOOR AREA:       | 2028   | 188.41 |
| THIRD FLOOR AREA:        | 2028   | 188.41 |
| TOTAL:                   | 7490   | 695.85 |

P.S.I. 1.44 PLOT COVERAGE: 35%  
 STAIRCASE HEADROOM: 122 (11.33)

**COLOUR INDEX:**

|            |                |
|------------|----------------|
| PROPOSED   | [Color swatch] |
| BOUNDARY   | [Color swatch] |
| ROAD       | [Color swatch] |
| SEWER LINE | [Color swatch] |

PLAN SHOWING THE PROPOSED RESIDENTIAL FLATS IN PLOT NO. III, IV & V, S.N. 98/II & 98/IA, ANNAI VELANKANNI NAGAR, PHASE-I, EXTENSION, MADANA-NDAPURAM, PORUR, CHENNAI. 600 116, SKIPERUMBUDUR TALUK, KANCHEEPURAM DISTRICT.

SCALE: 0'-1" TO 8'-0" (1:100)  
 SITE PLAN - 0'-1" TO 16'-0" (OR) 1:200  
 COL. FOOTING - 0'-1" TO 4'-0" (OR) 1:50  
 ALL METRIC DIMENSIONS ARE IN METRES.

For SHREE MAHALAKSHMI BUILDERS  
 M. Deepak [Signature]  
 PARTNER/OWNER  
 OWNER/POWER AGENT

M. J. Narayanan, B.Arch. F.I.A.  
 Registered Architect & Approved Valuer,  
 24, Nagai Street, Triplicane,  
 Chennai - 600 005. ☎: 8444101  
 LICENSED SURVEYOR