



Revised Plan  
Dt. 17/10/2010


CMDA (B) / No. 1  
C. No. B. 29870/21K  
Asst. Scrutiny P. A. 17/10/10

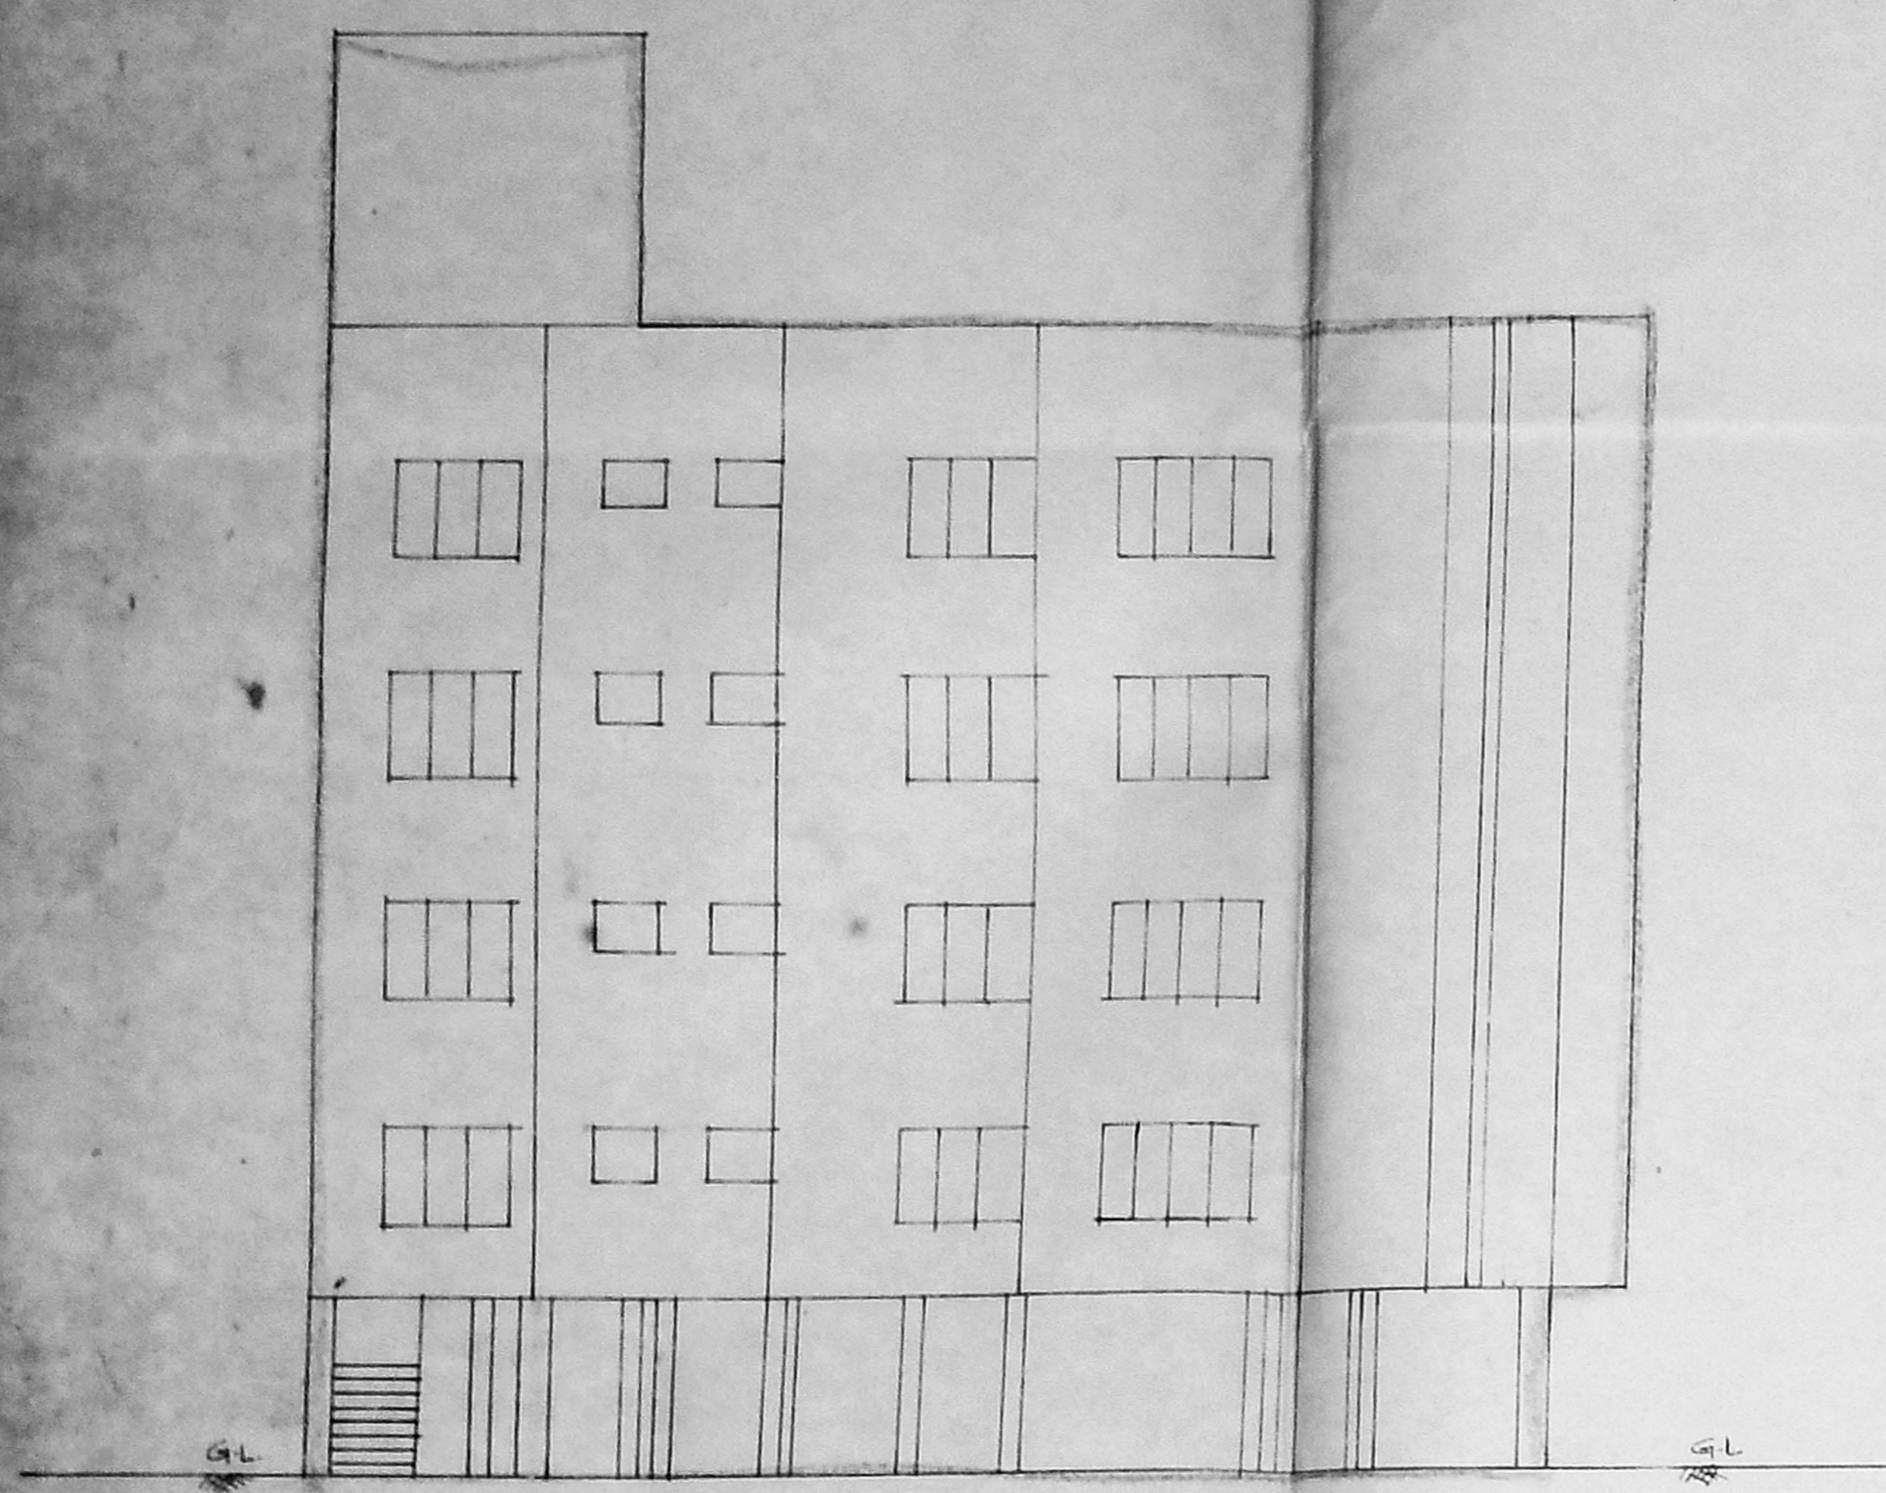


FRONT ELEVATION

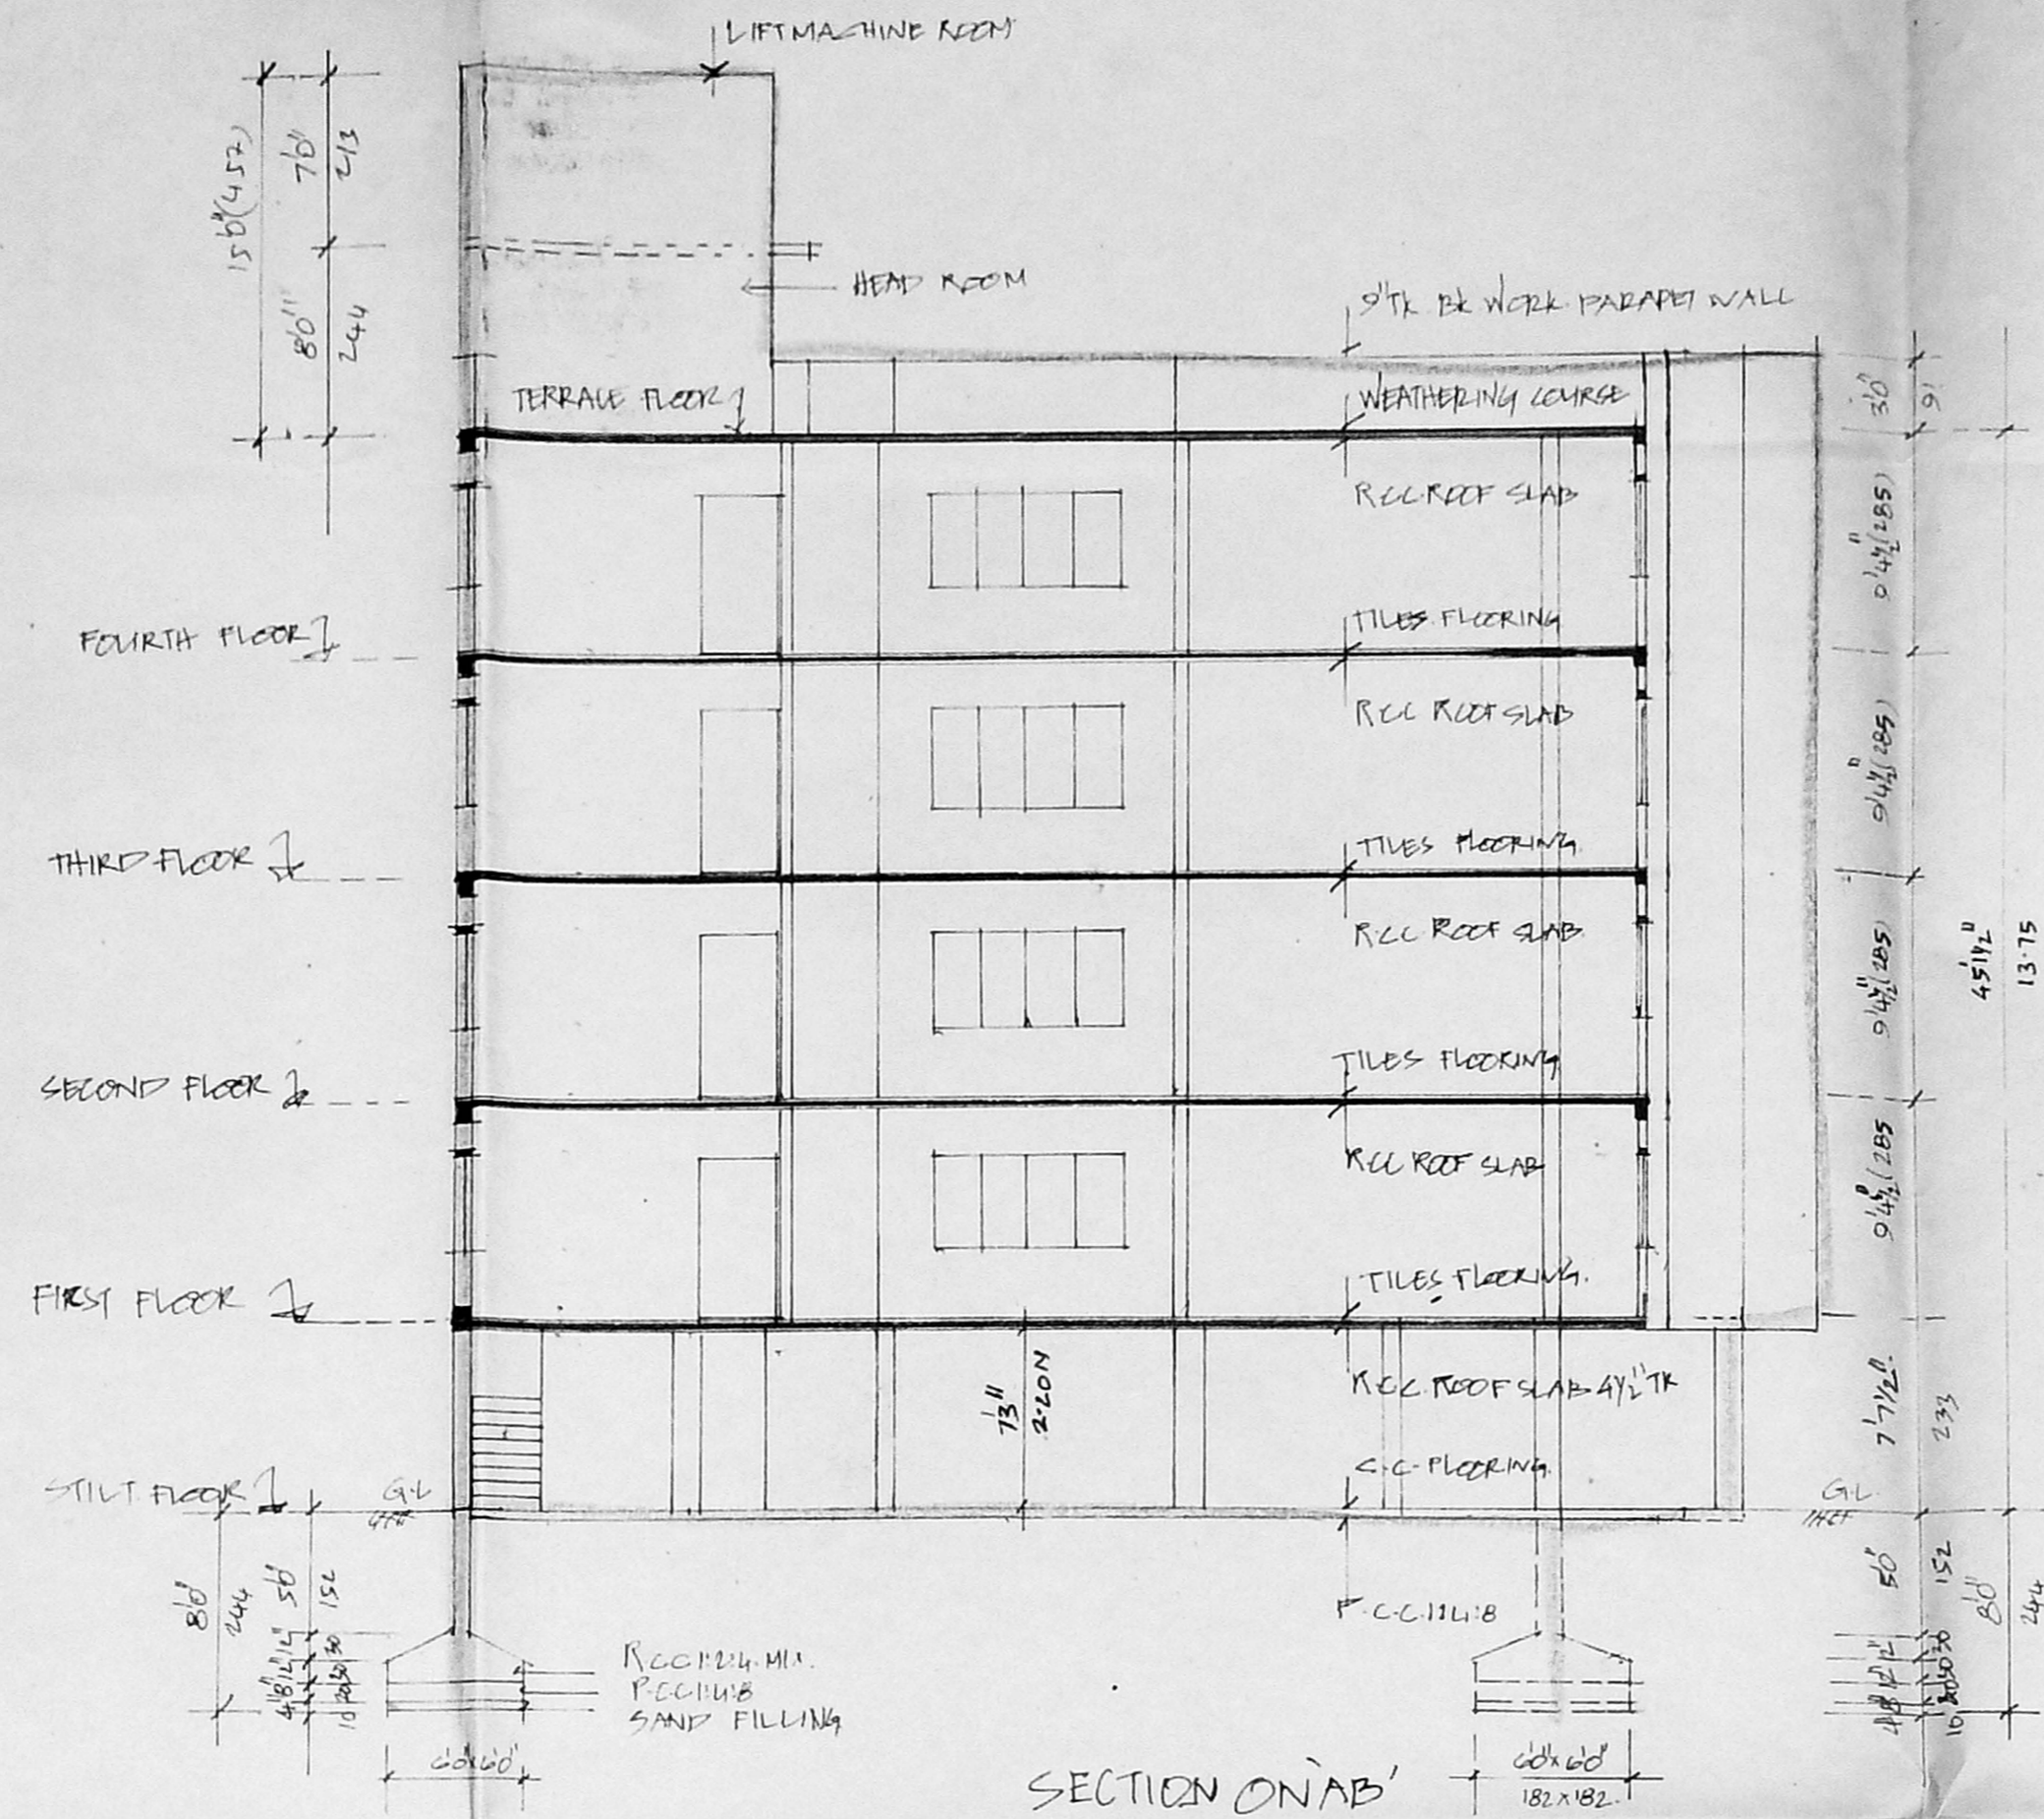


SECTION ON 'AB'

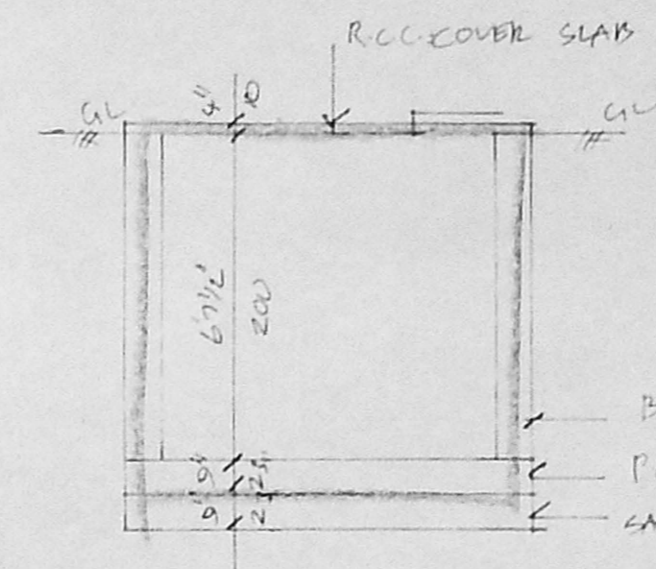


SECTION OF SUMP

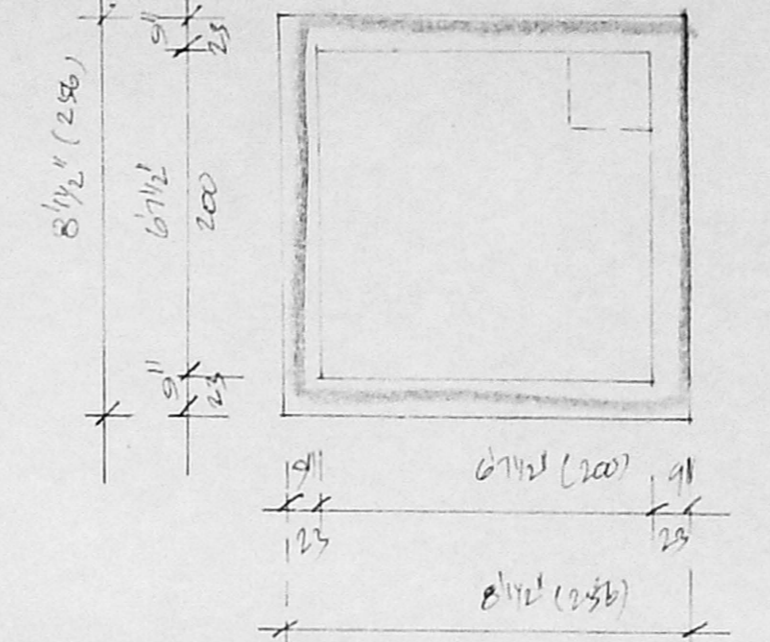

PLAN OF SUMP

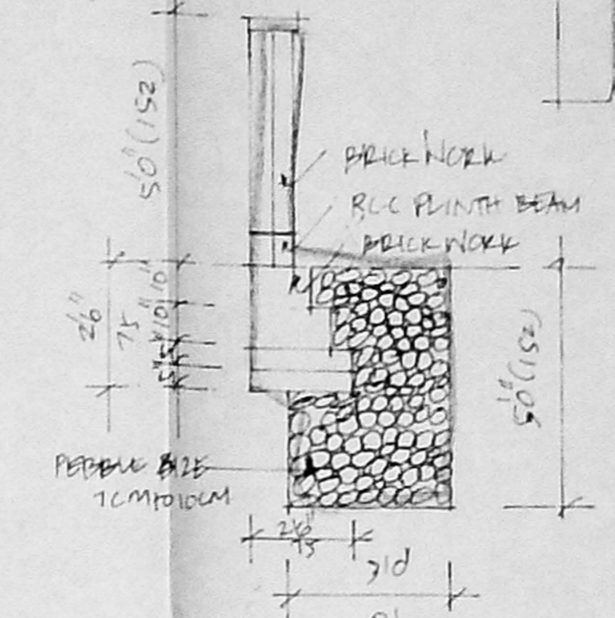

SECTION OF PEBBLE BED

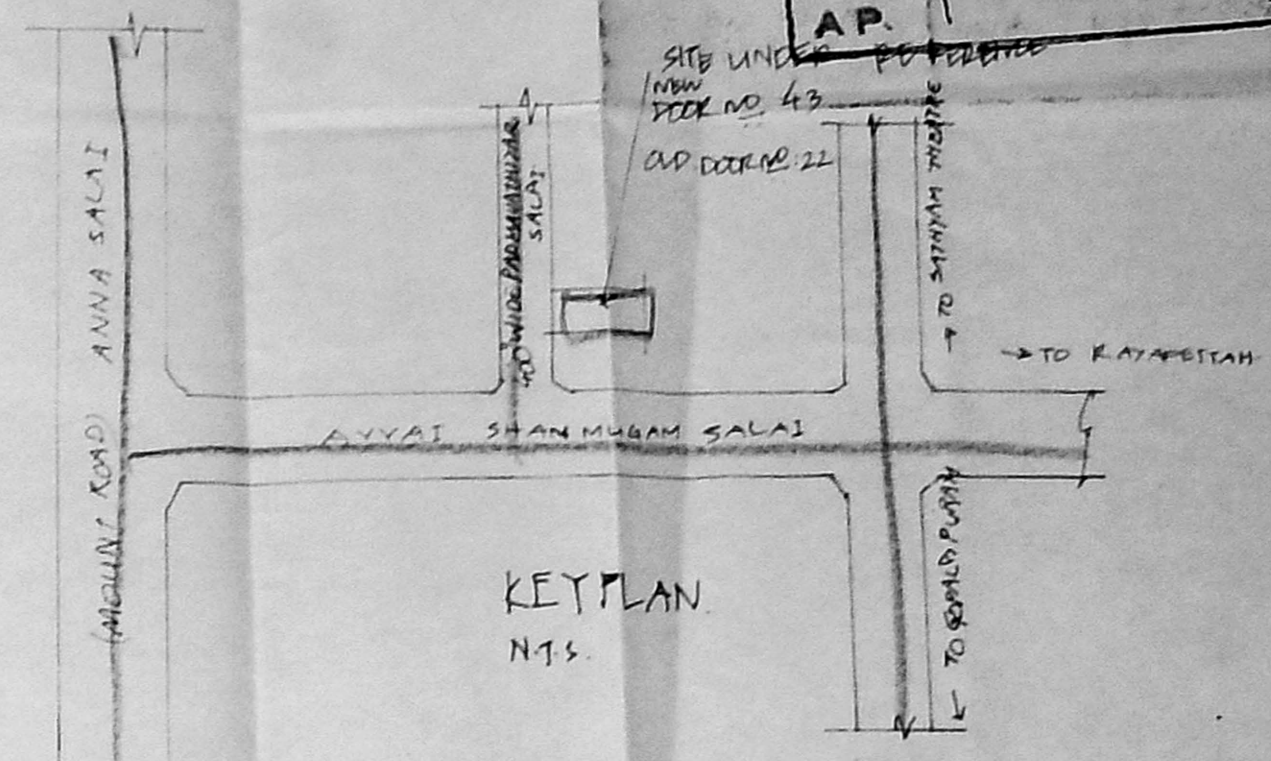

KEY PLAN

JOINERY DETAILS

D1	DOOR	23x70
D2	"	33x70
D3	"	26x70
W1	WINDOW	80x40
W2	"	60x40
W3	"	30x40
V1	VENTILATOR	30x20

COLOURS


PROPOSED	[Symbol]
ROOF	[Symbol]
PLOT BOUNDARY	[Symbol]

AREA DETAILS


PLOT EXTENT	629.97 M <sup>2</sup>
PARKING FLOOR AREA (P.S.I AREA)	16.85 M <sup>2</sup>
FIRST FLOOR AREA	231.51
SECOND " "	231.51
THIRD " "	231.51
FOURTH " "	231.51
TOTAL	948.93 M <sup>2</sup>
PLOT COVERAGE	36%
P.S.I	1.496 M <sup>2</sup>

PLAN SHOWING THE PROPOSED RESIDENTIAL FLATS AT OLD DOOR NO. 22, NEW DOOR NO. 43, PADMAVATHI YAL SALAI (TAJUR CLONY) GOPALAPURAM, CHENNAI-600 008. R.S. NO. 67/98, 69/105, 487/20, BLOCK NO. 4, MYLAPORE DIVISION, MYLAPORE TRIPLIKANE TALUK.


OWNER: [Signature]

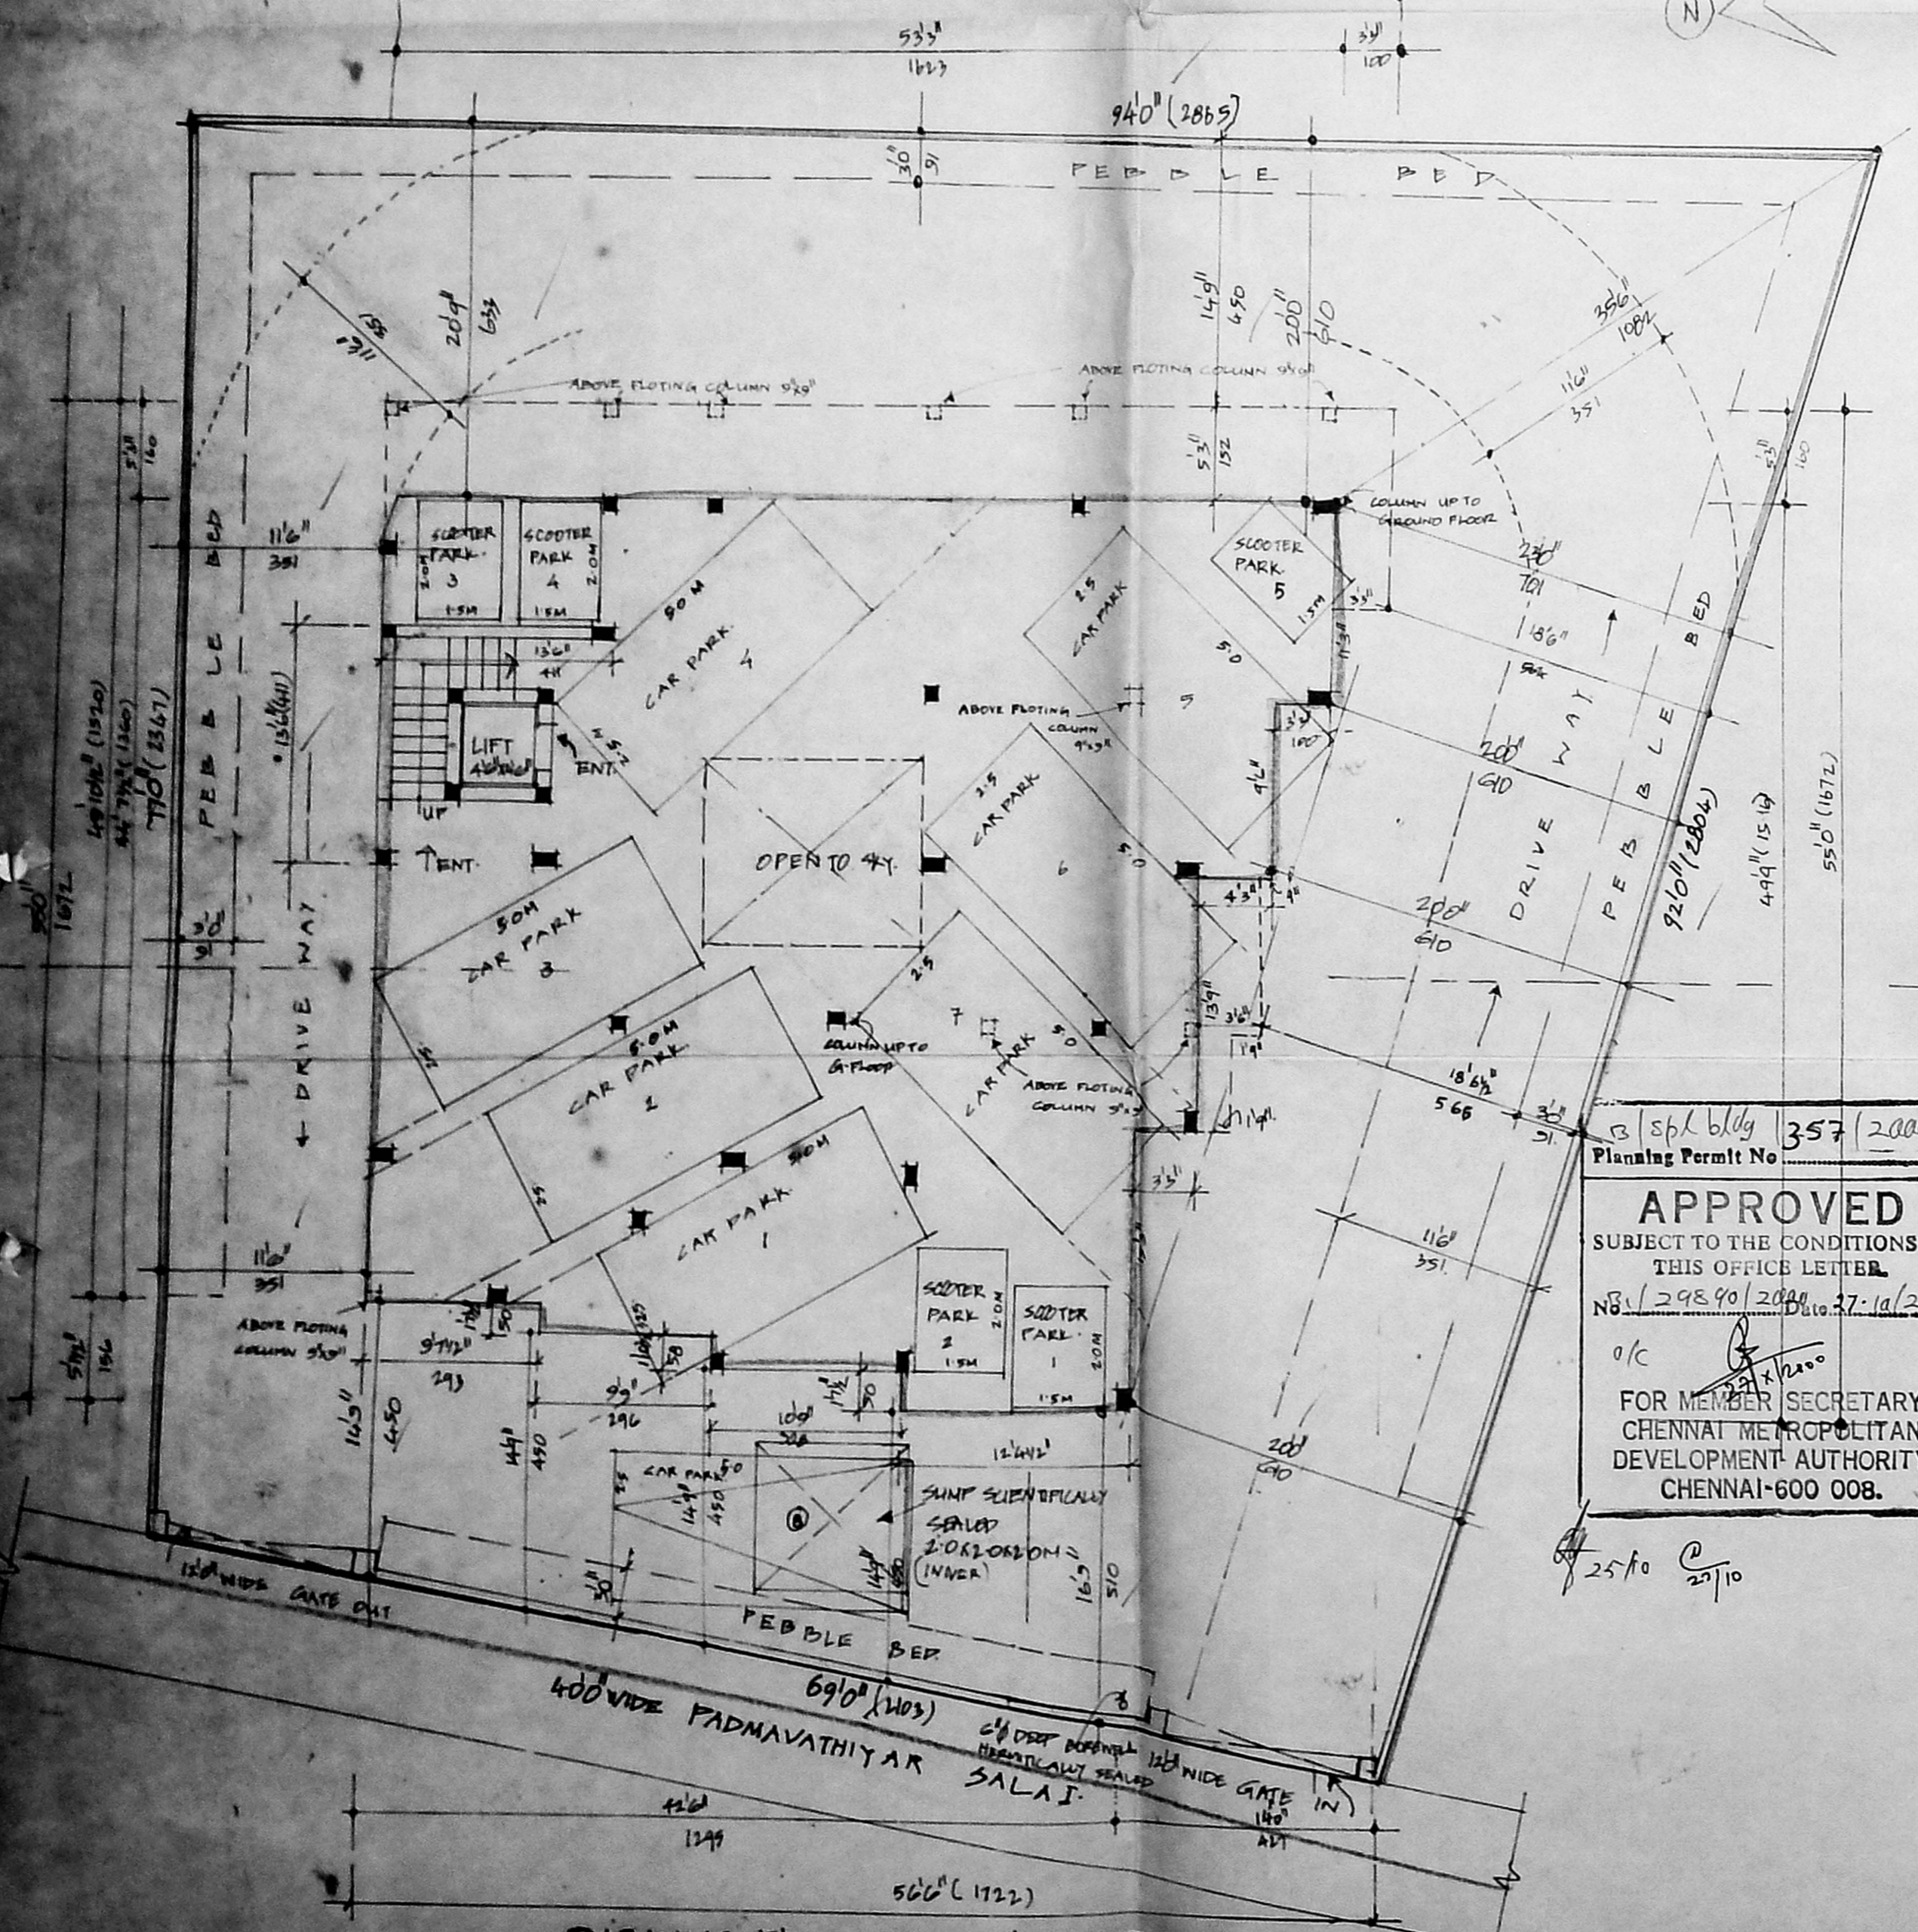

PARKING FLOOR PLAN/SITE PLAN

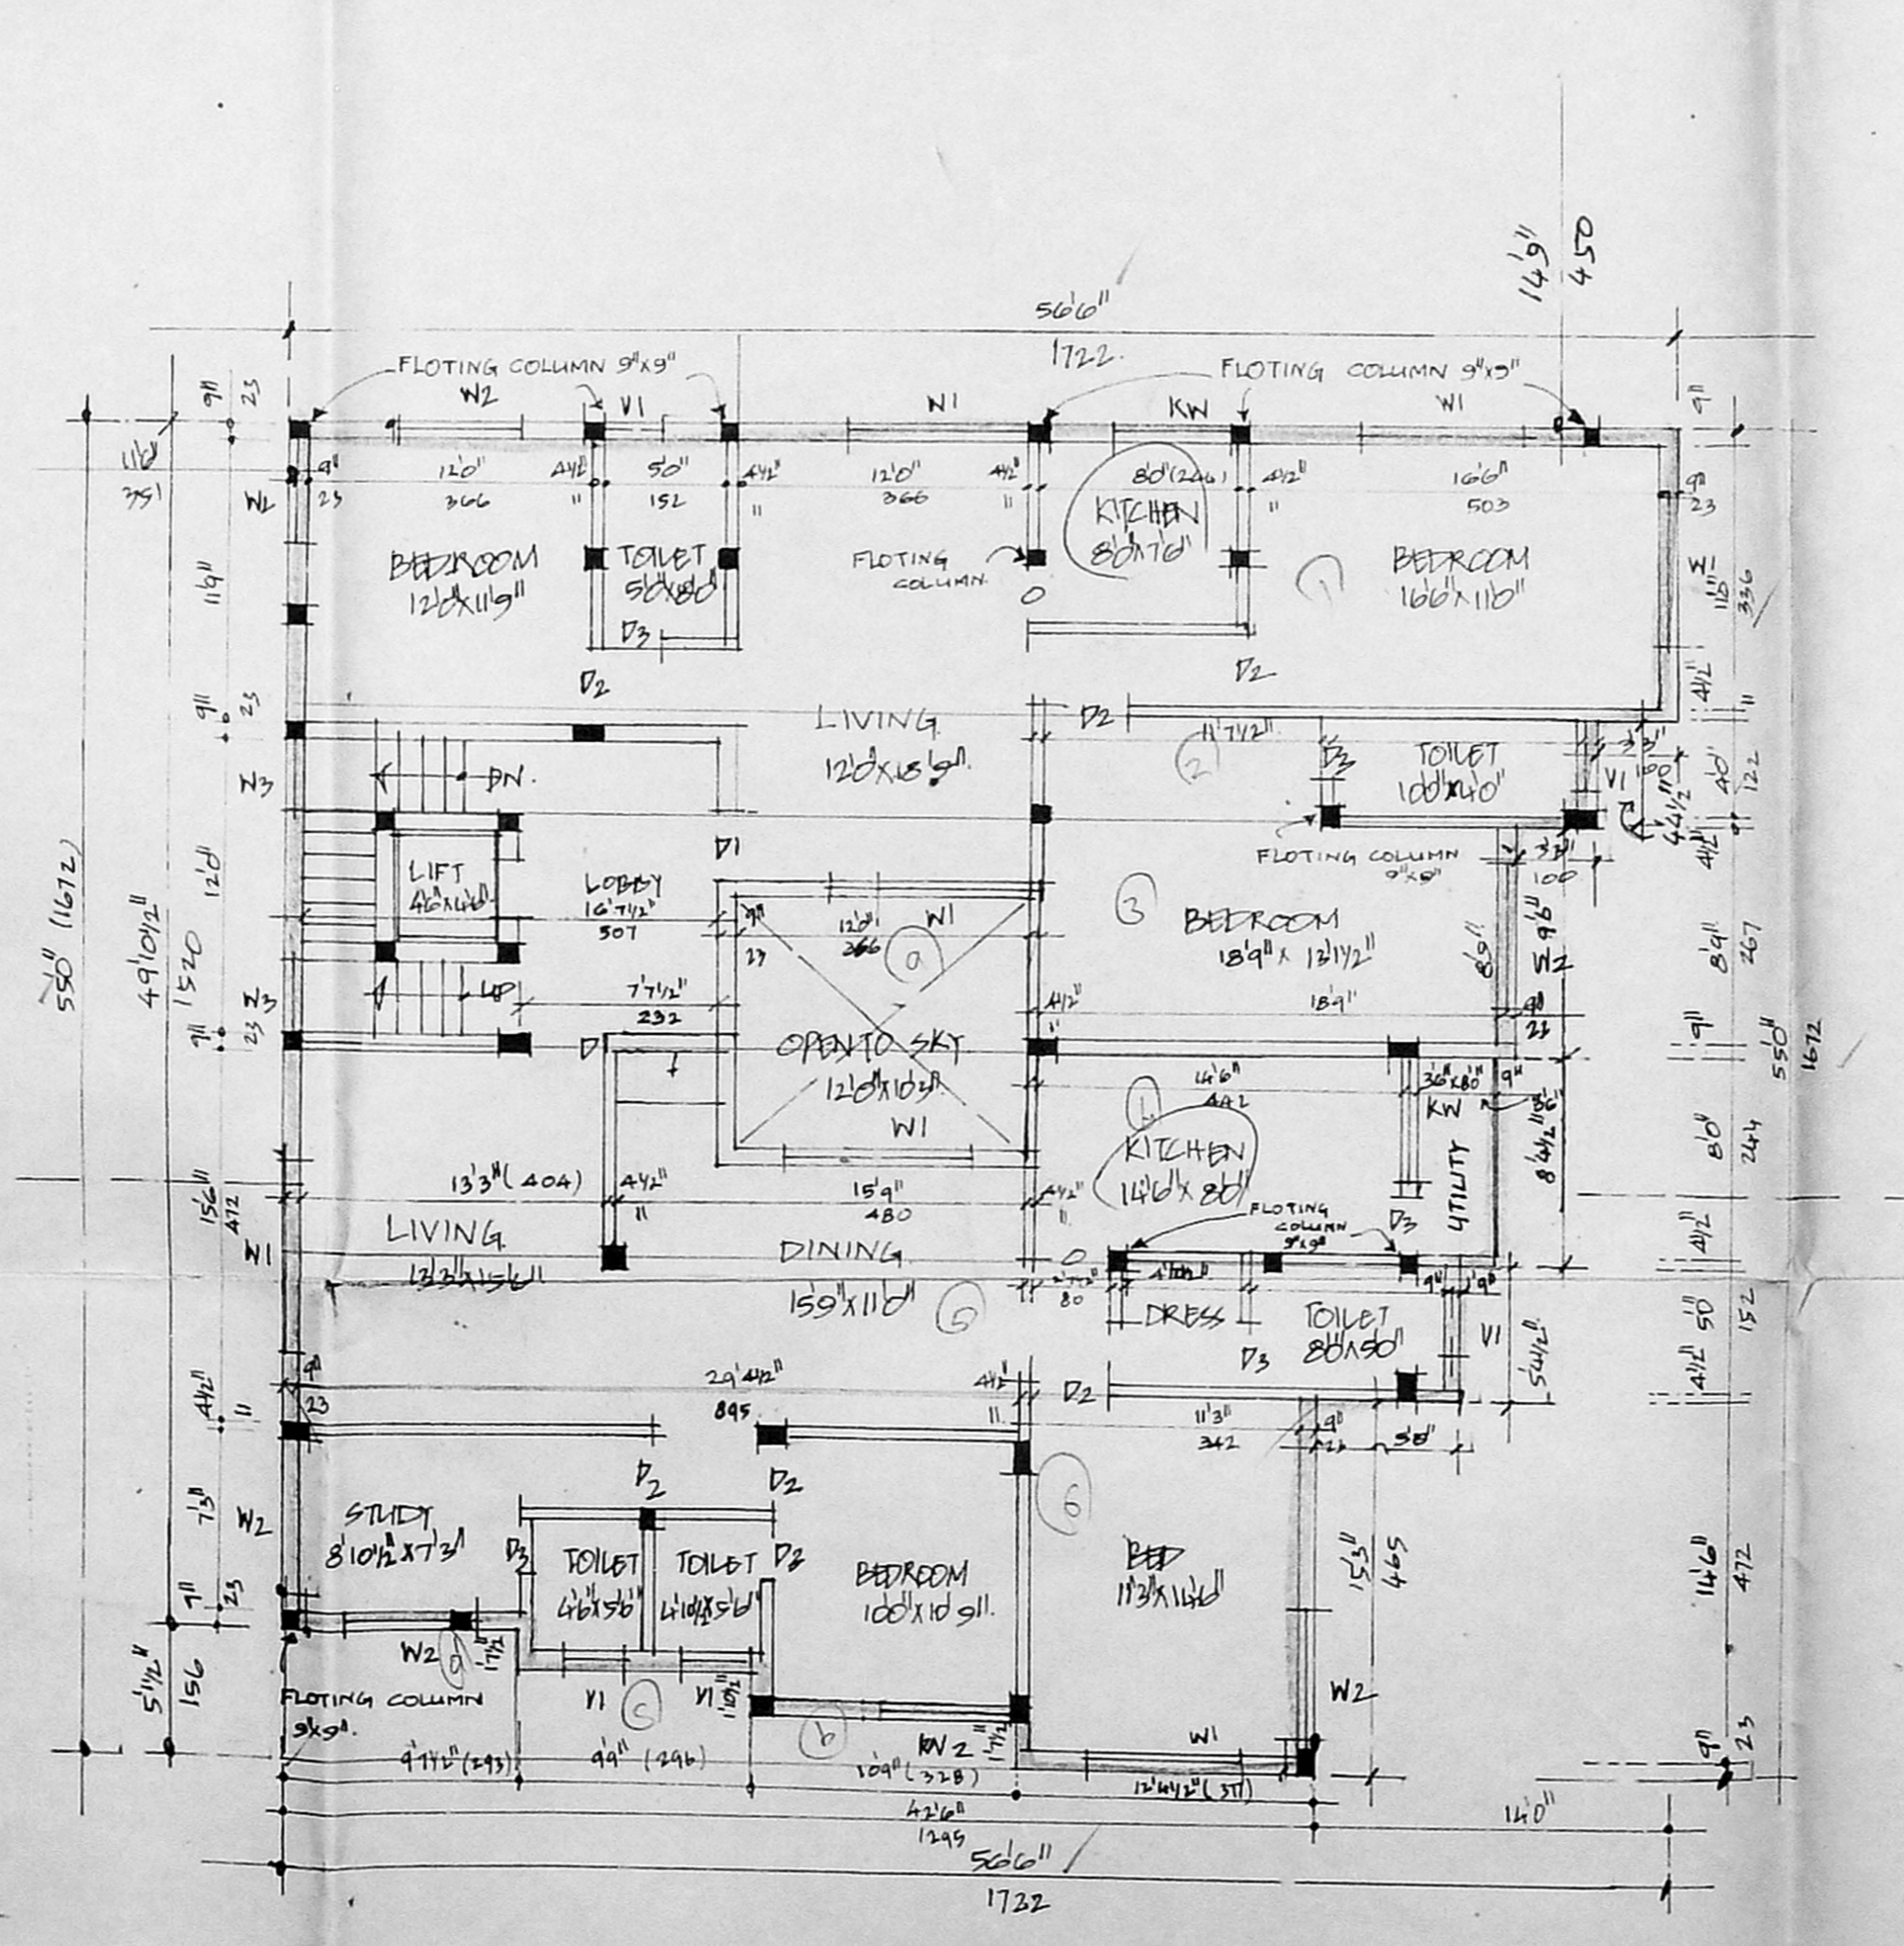

TYPICAL FLOOR PLAN (I<sup>st</sup>, II<sup>nd</sup>, III<sup>rd</sup>, IV<sup>th</sup> FLOOR)

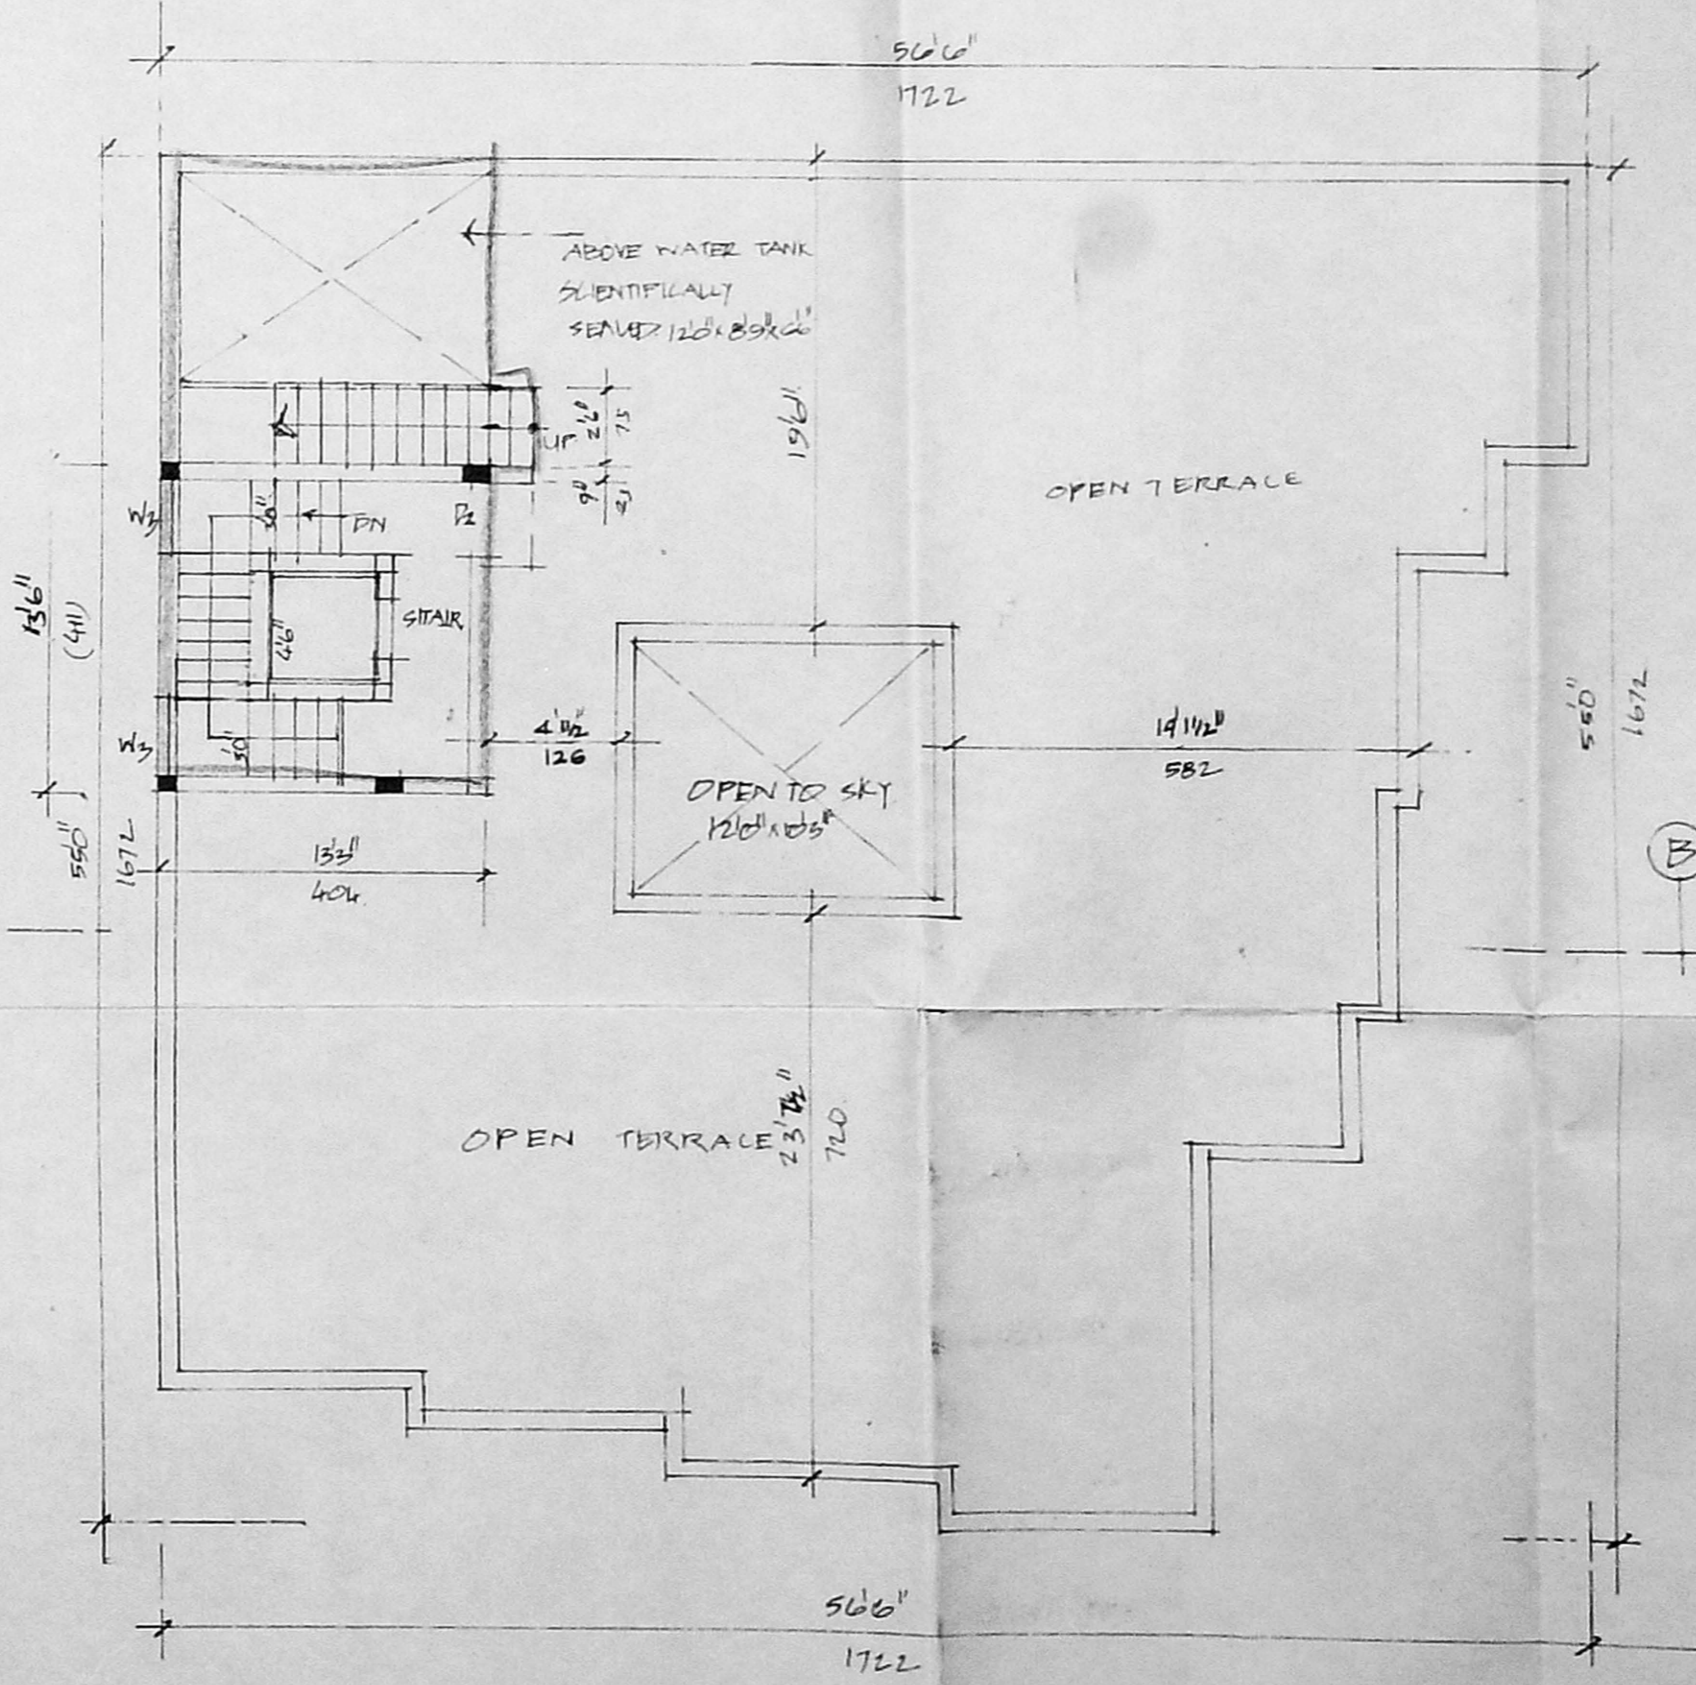

TERRACE FLOOR PLAN

APPROVED  
SUBJECT TO THE CONDITIONS IN THIS OFFICE LETTER.  
NO. 29870/2010 dt. 17.10.2010  
FOR MEMBER SECRETARY  
CHENNAI METROPOLITAN  
DEVELOPMENT AUTHORITY  
CHENNAI-600 008.

K. S. RAMA S. B. AMIE, EIT (I) A.I.V.  
Chartered Engineer, Chartered Surveyor  
App. I, Valuer & Licensed Surveyor  
Cls. I, R. G. No. 82/2000-20001  
Chennai  
No. 19, Megapair East,  
CHENNAI-600 050,  
Ph: 6550164