



GATEWAY

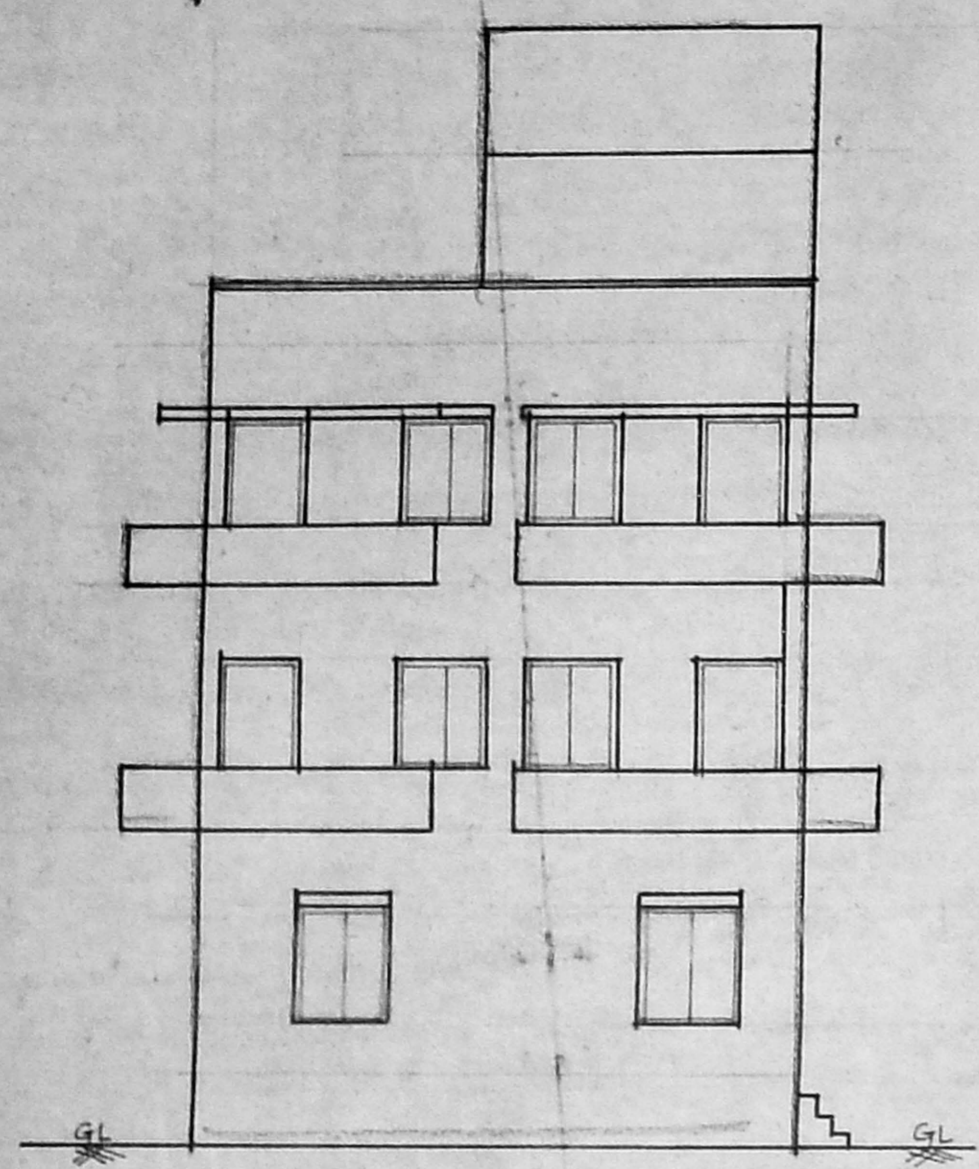


ELEVATION

B/spx bldg/ 21/2000  
 Planning Permit No. **APPROVED**  
 SUBJECT TO THE CONDITIONS IN THIS OFFICE LETTER.  
 B/ 37755/2000 Dt. 6/12/2000  
 No. 0/c  
 FOR MEMBER SECRETARY  
 CHENNAI METROPOLITAN  
 DEVELOPMENTS AUTHORITY  
 CHENNAI-600 008.

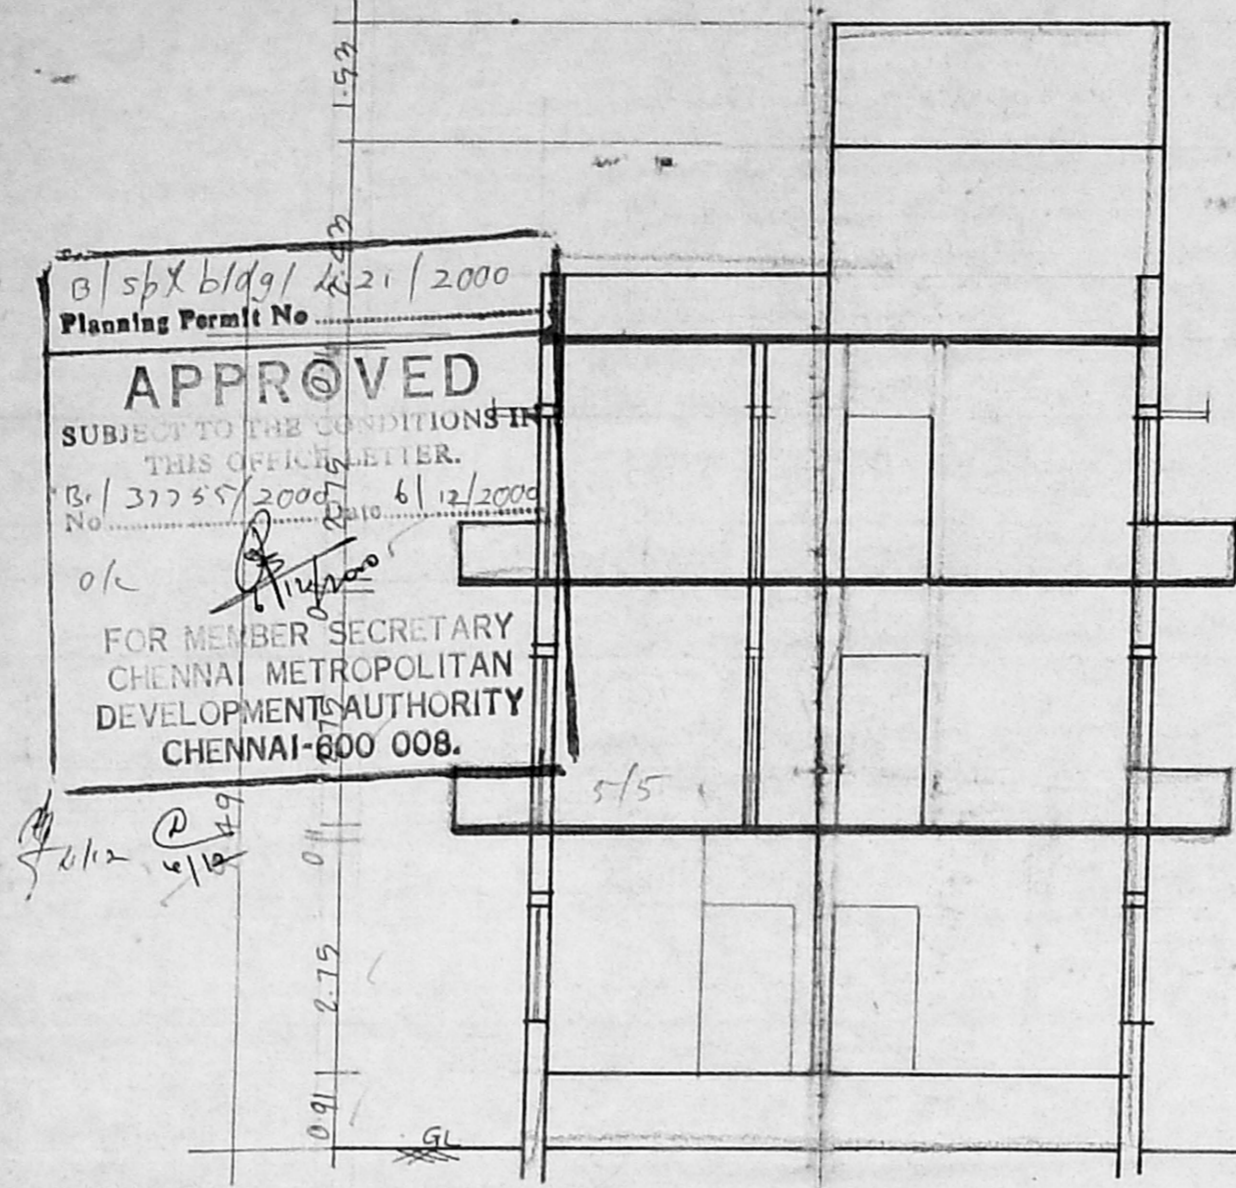


SECTION ON A B

PLAN SHOWING THE PRO. RESIDENTIAL BUILDING  
 IN TS NO: 20, BLOCK NO: 41, AT DOOR NO: 24,  
 THIRUVENGDAM ST, WEST MAMBALAM,  
 KODAMBAKKAM VILLAGE, CHENNAI (B) No. 1  
 SCALE - 1" TO 8'0"

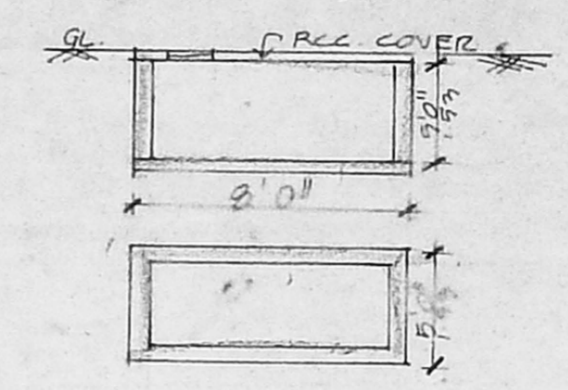

SUMP DETAIL

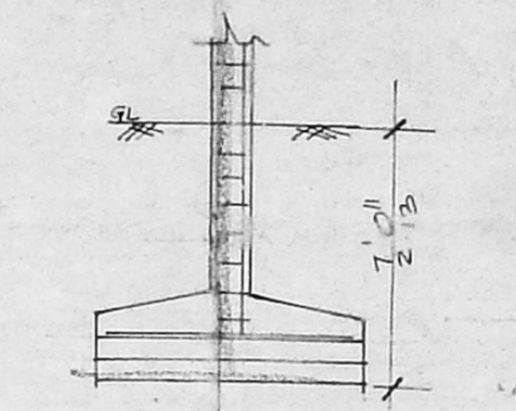

FOUNDATION DETAIL



PERCOLATION TRENCH

Joinery


D	DOOR	3'6" x 7'0"
D <sub>1</sub>	A.P.	23"
W	WINDOW	4'0" x 4'0"
W <sub>1</sub>		3'0" x 4'0"
V	VENTILATOR	3'0" x 2'0"

**SPECIFICATION**  
 SAND FILLING IN FOUNDATION  
 RCC 1:4:8 IN FOUNDATION  
 BRICK WORK IN CM 185  
 RCC WORK IN 18284  
 PLASTERING IN CM 184


**AREA DETAIL**

	sft	m <sup>2</sup>
PLOT AREA	3676	341.5
GROUND FLOOR	1966	126.9
FIRST FLOOR	1687	156.8
SECOND FLOOR	1687	156.8
TOTAL	440.9	


**COLOUR INDEX**  
 ROADS  
 BOUNDARY  
 PROPOSAL

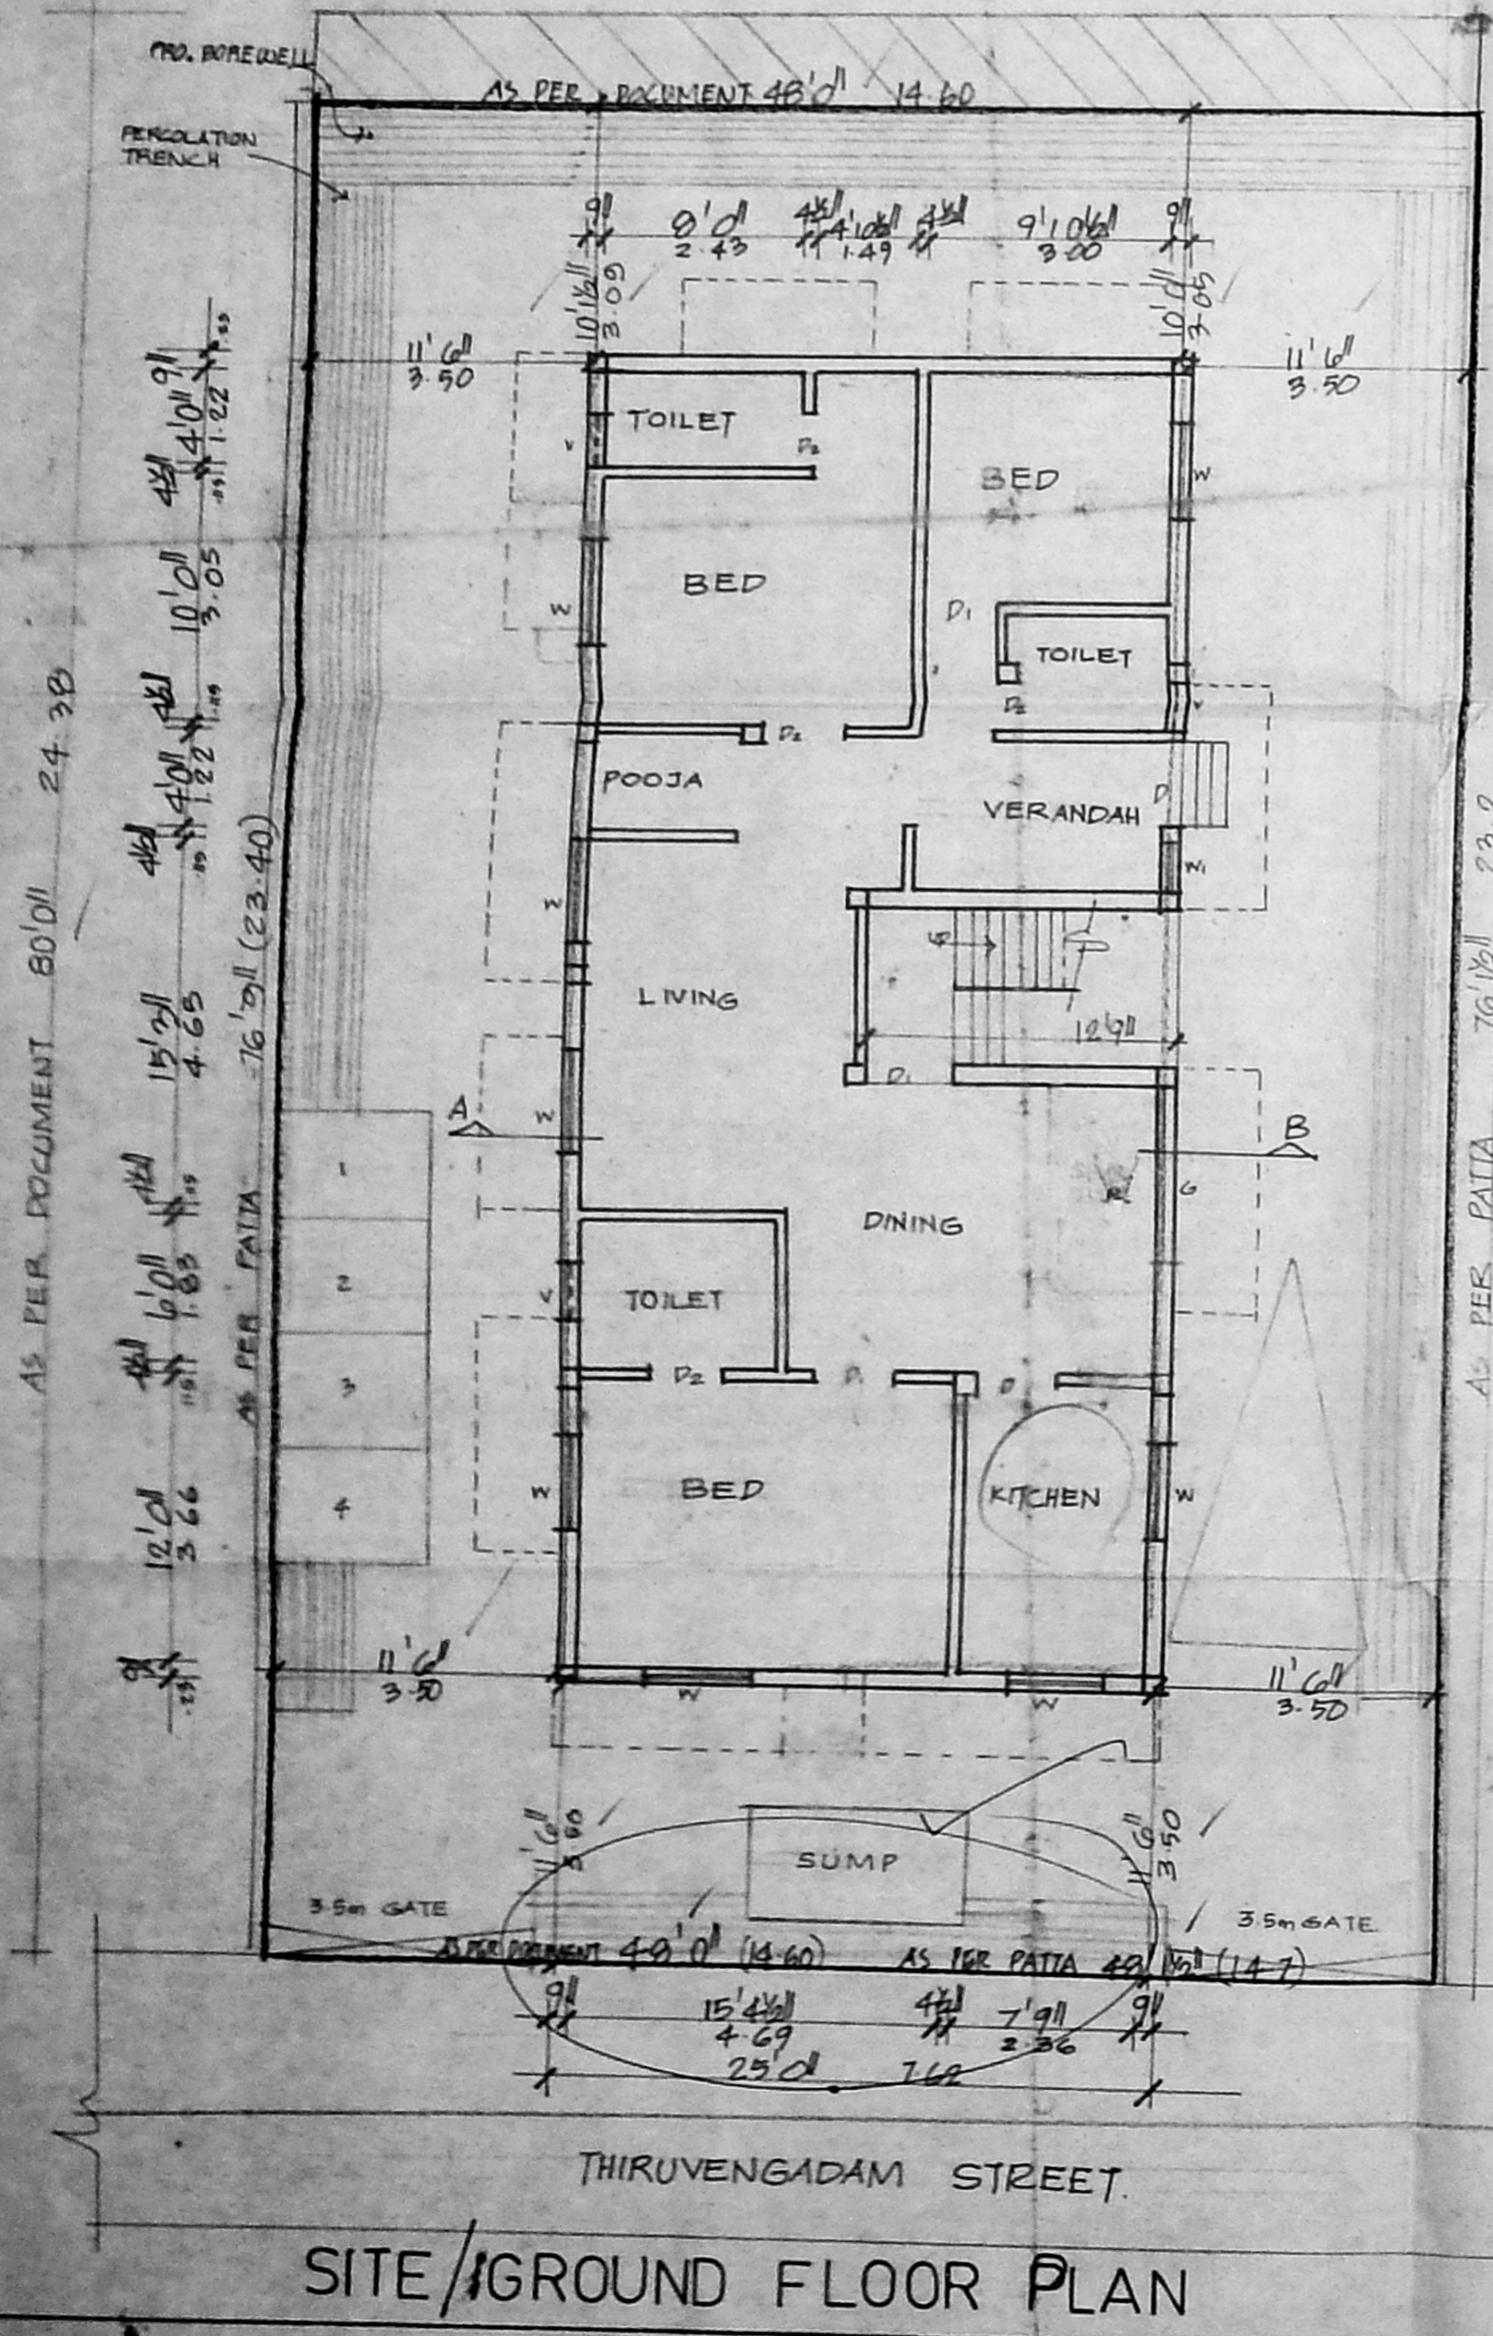


SITE/GROUND FLOOR PLAN

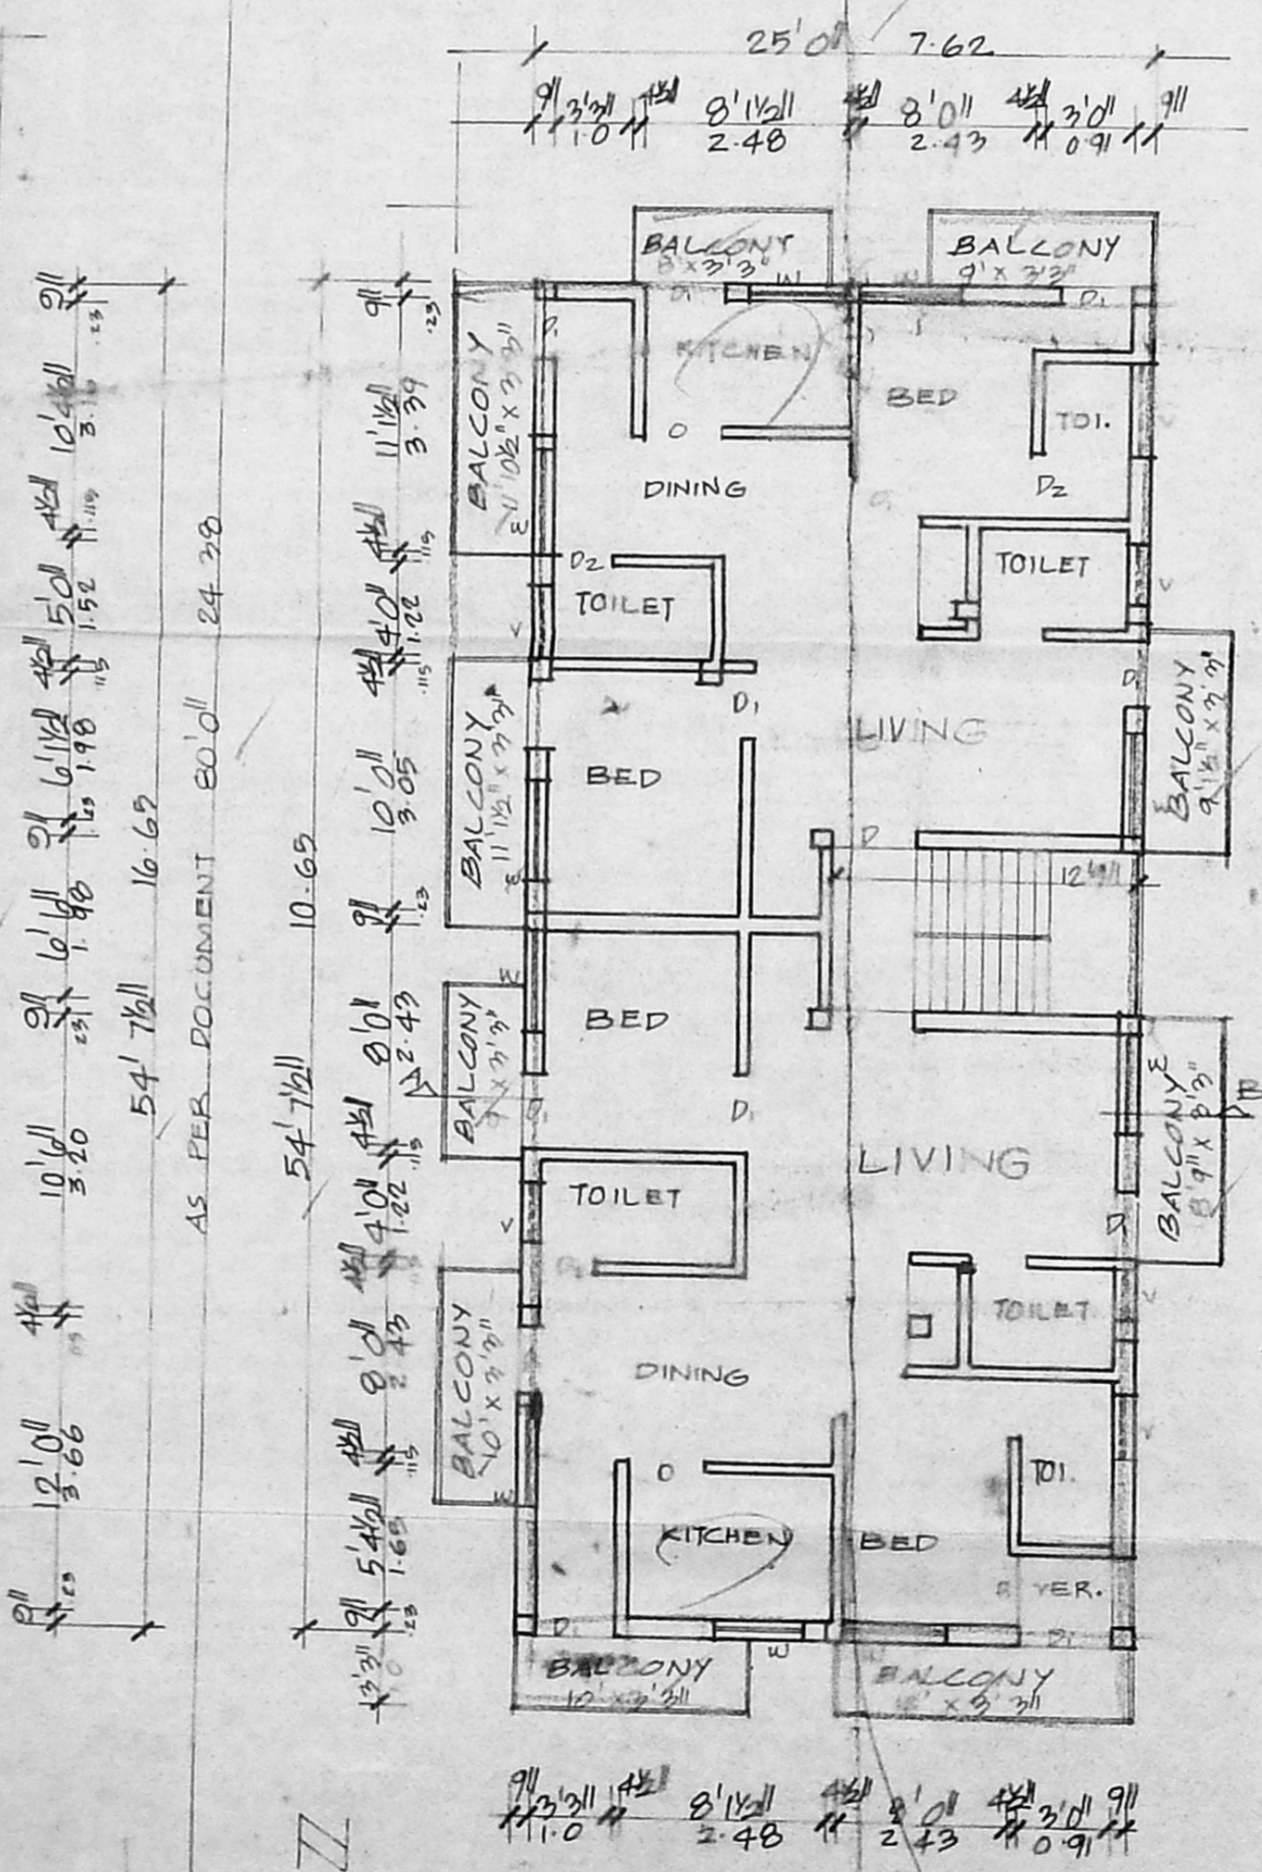

I<sup>st</sup> FLOOR PLAN

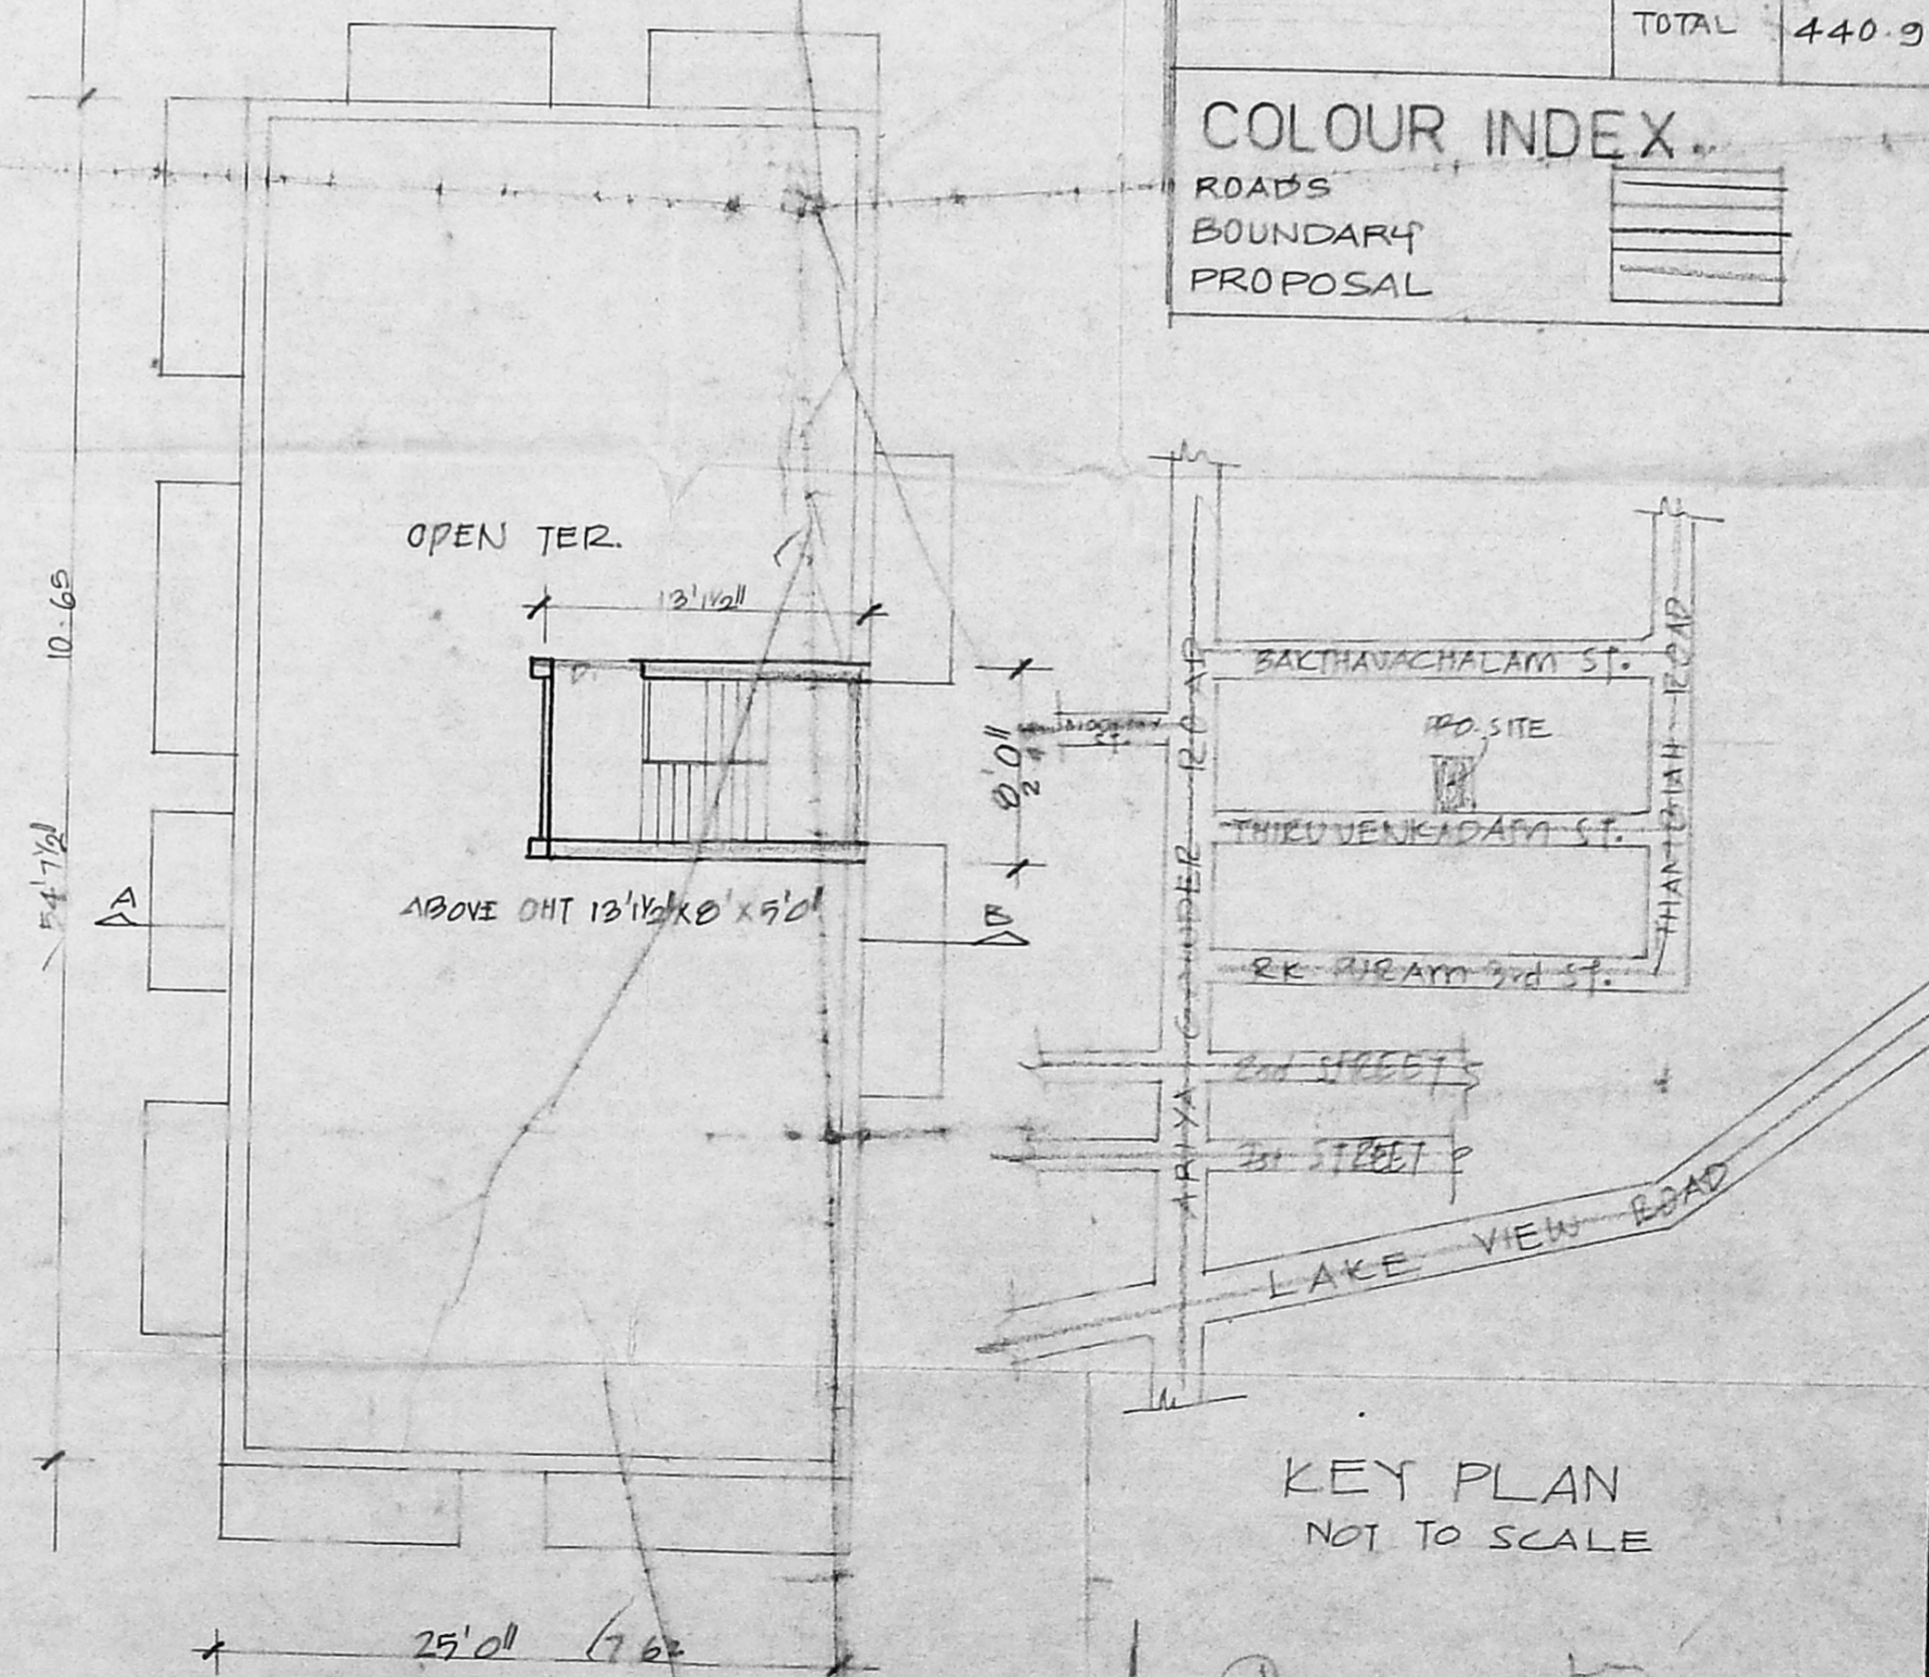

TERRACE PLAN

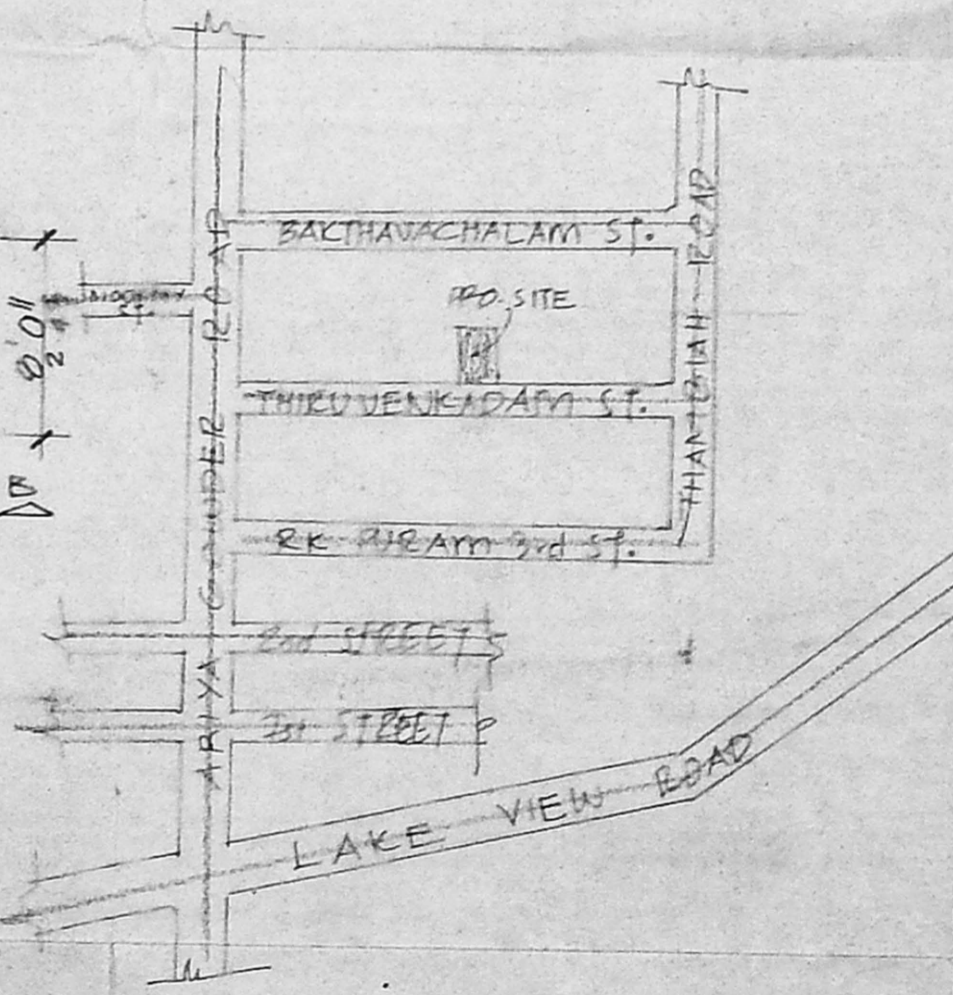

KEY PLAN NOT TO SCALE

OWNER'S SIGNATURE

S. PATHIYAMAN, B.E.  
 Chartered Engineer  
 Class - I Licensed Survey No. 113  
 Corporation of Chennai  
 118/11, Thiruvengadam Street, Thiruvengadam,  
 CHENNAI - 600 008

LICENSED SURVEYOR