
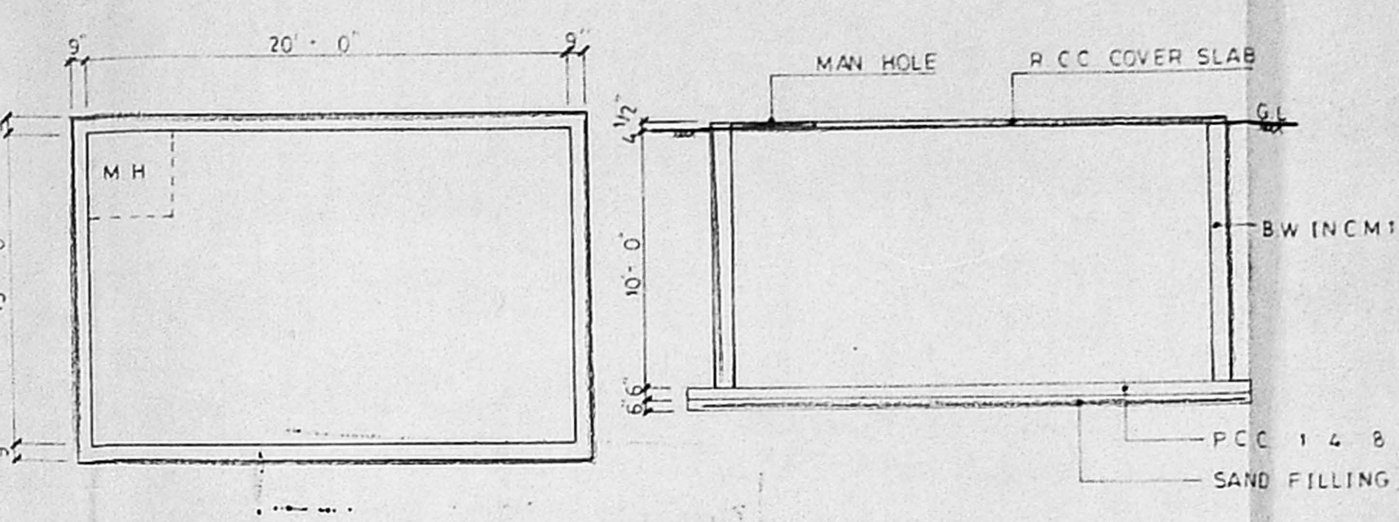


CMDA (B) / No. 1
 C. No. B.1/3793/2000
 Asst. Serinty P. A. 8/5/01
 PARAPET WALL
 WEATHERING COURSE
 R.C.C. SLAB
 R.C.C. BEAM
 R.C.C. LINTEL
 CANTILEVER BEAM

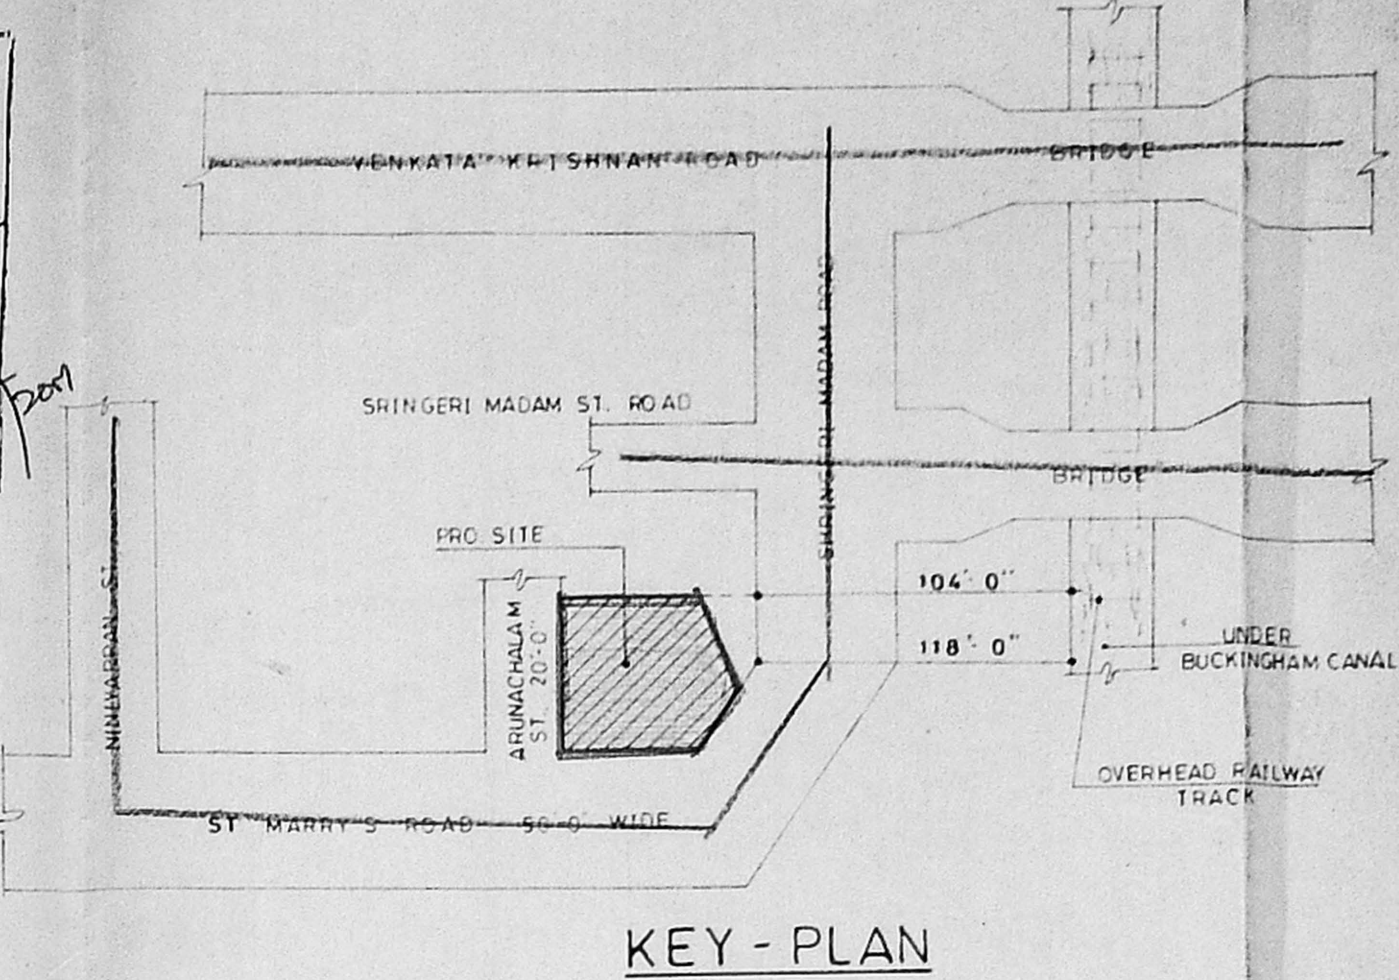

Planning Permit No. B.1/3793/2000/3201
APPROVED
 SUBJECT TO THE CONDITIONS IN THIS OFFICE PERMIT.
 No. B.1/3793/2000, Dt. 12/15/01
 FOR MEMBER SECRETARY
 CHENNAI METROPOLITAN
 DEVELOPMENT AUTHORITY
 CHENNAI-600 008.

PLAN SHOWING THE PROPOSED RESIDENTIAL BLDG AT DOOR NO: 33, ST. MARRY'S ROAD, BLOCK NO: 89 R.S. NO: 4087/2, IN MYLAPORE DIVISION MYLAPORE - TRIPLECANE TALUK, CHENNAI.

SCHEDULE OF JOINERY:-

D	- DOOR	- 3'3" X 7'0" . 1.00 X 2.13
D1	- "	- 3'0" X 7'0" . 0.90 X 2.13
D2	- "	- 2'6" X 7'0" . 0.75 X 2.13
W	- WINDOW	- 6'0" X 4'0" . 1.83 X 1.22
W1	- "	- 4'0" X 4'0" . 1.22 X 1.22
W2	- "	- 3'0" X 4'0" . 0.90 X 1.22
V	- VENTILATOR	- 3'0" X 1'6" . 0.90 X 0.45

AREA STATEMENT:-

PLOT EXTENT	- 4273.00 . 397.12
GROUND FLOOR	- 1497.78 . 139.14
FIRST FLOOR	- 1619.28 . 150.43
SECOND FLOOR	- 1619.28 . 150.43
THIRD FLOOR	- 1619.28 . 150.43
TOTAL	- 6355.62 . 590.43
PC	- 35.05 %
F.S.I	- 1.487




COLOUR INDEX :-

PROPOSED	-	(Symbol)
BOUNDARY	-	(Symbol)
ROAD	-	(Symbol)

NORTH :-

1" = 8' - 0"

5.10.00

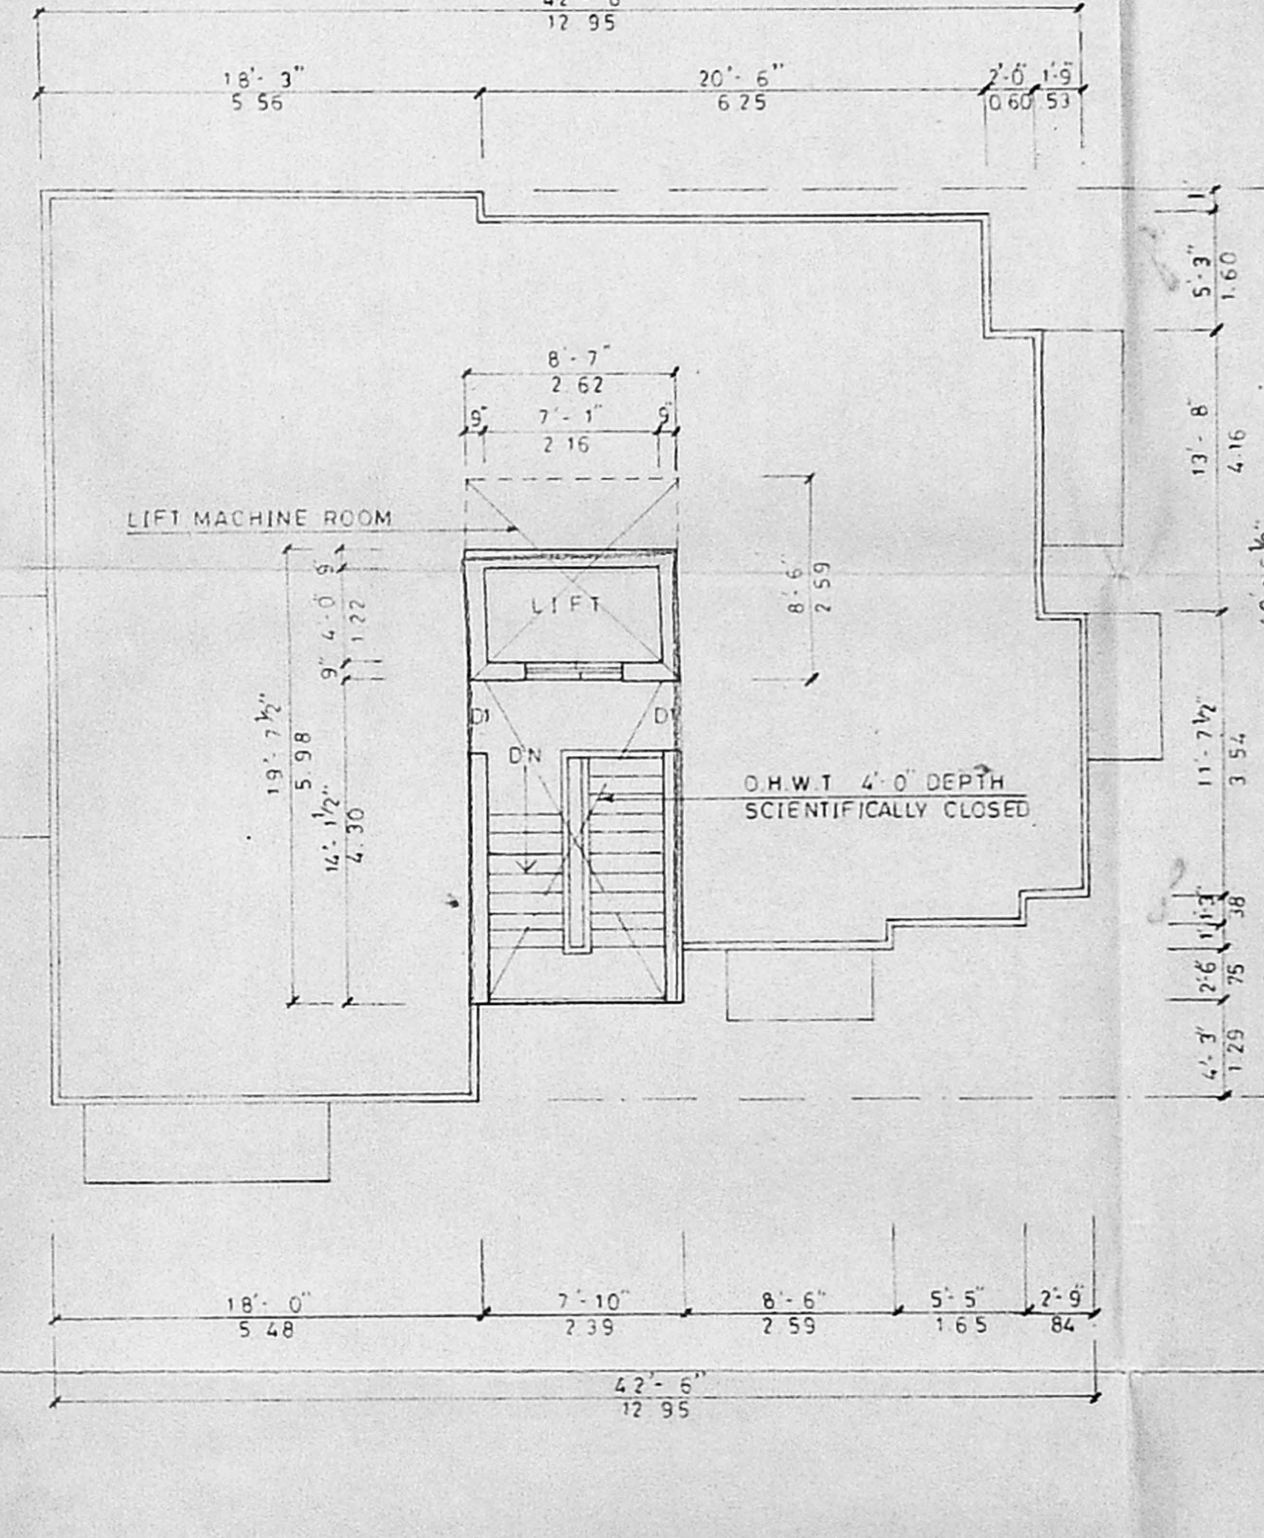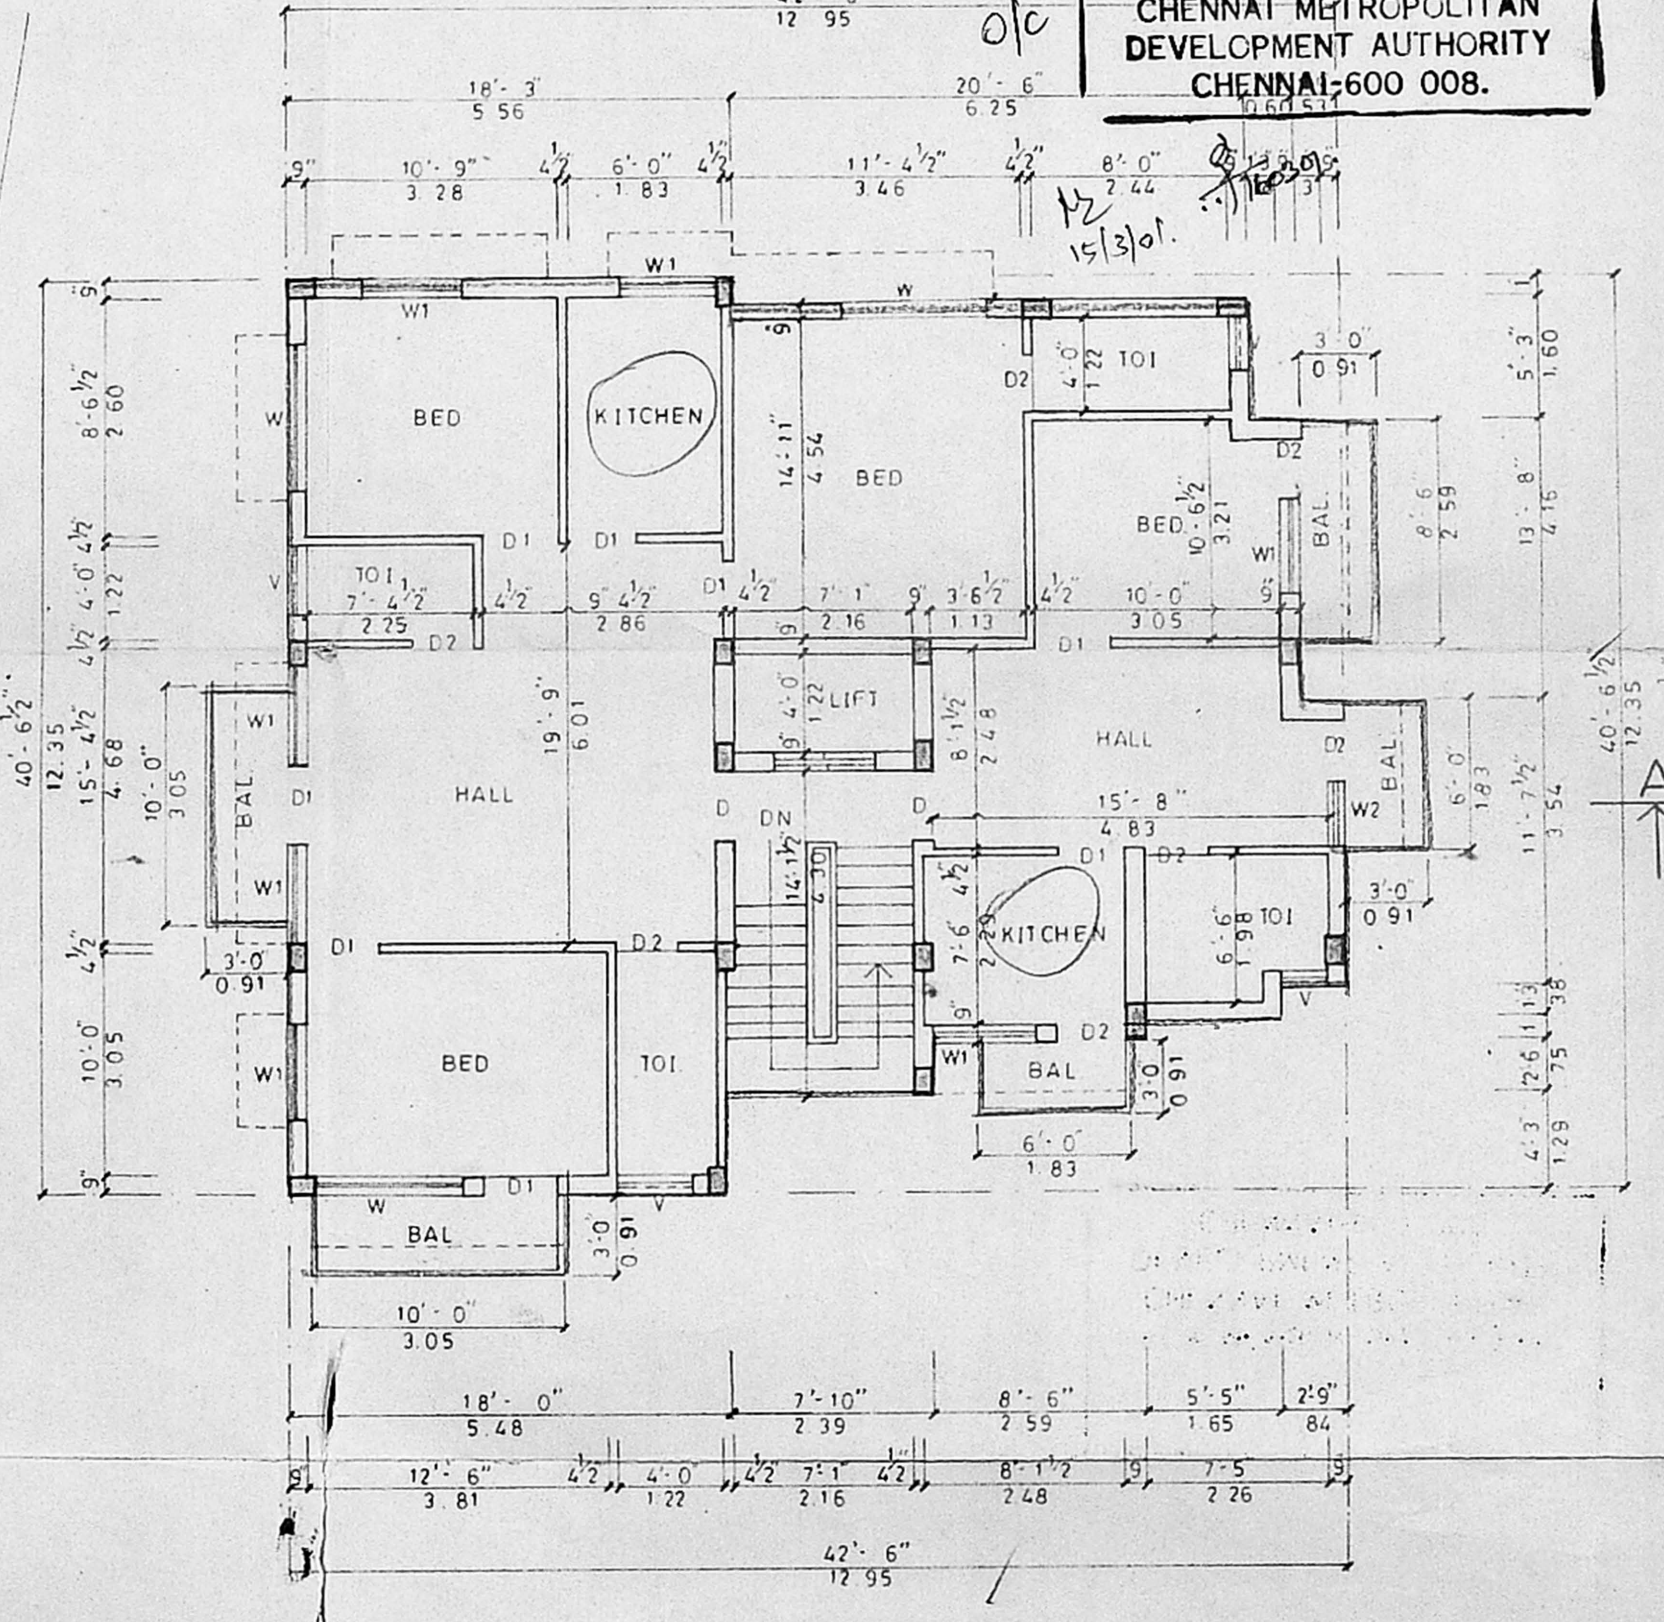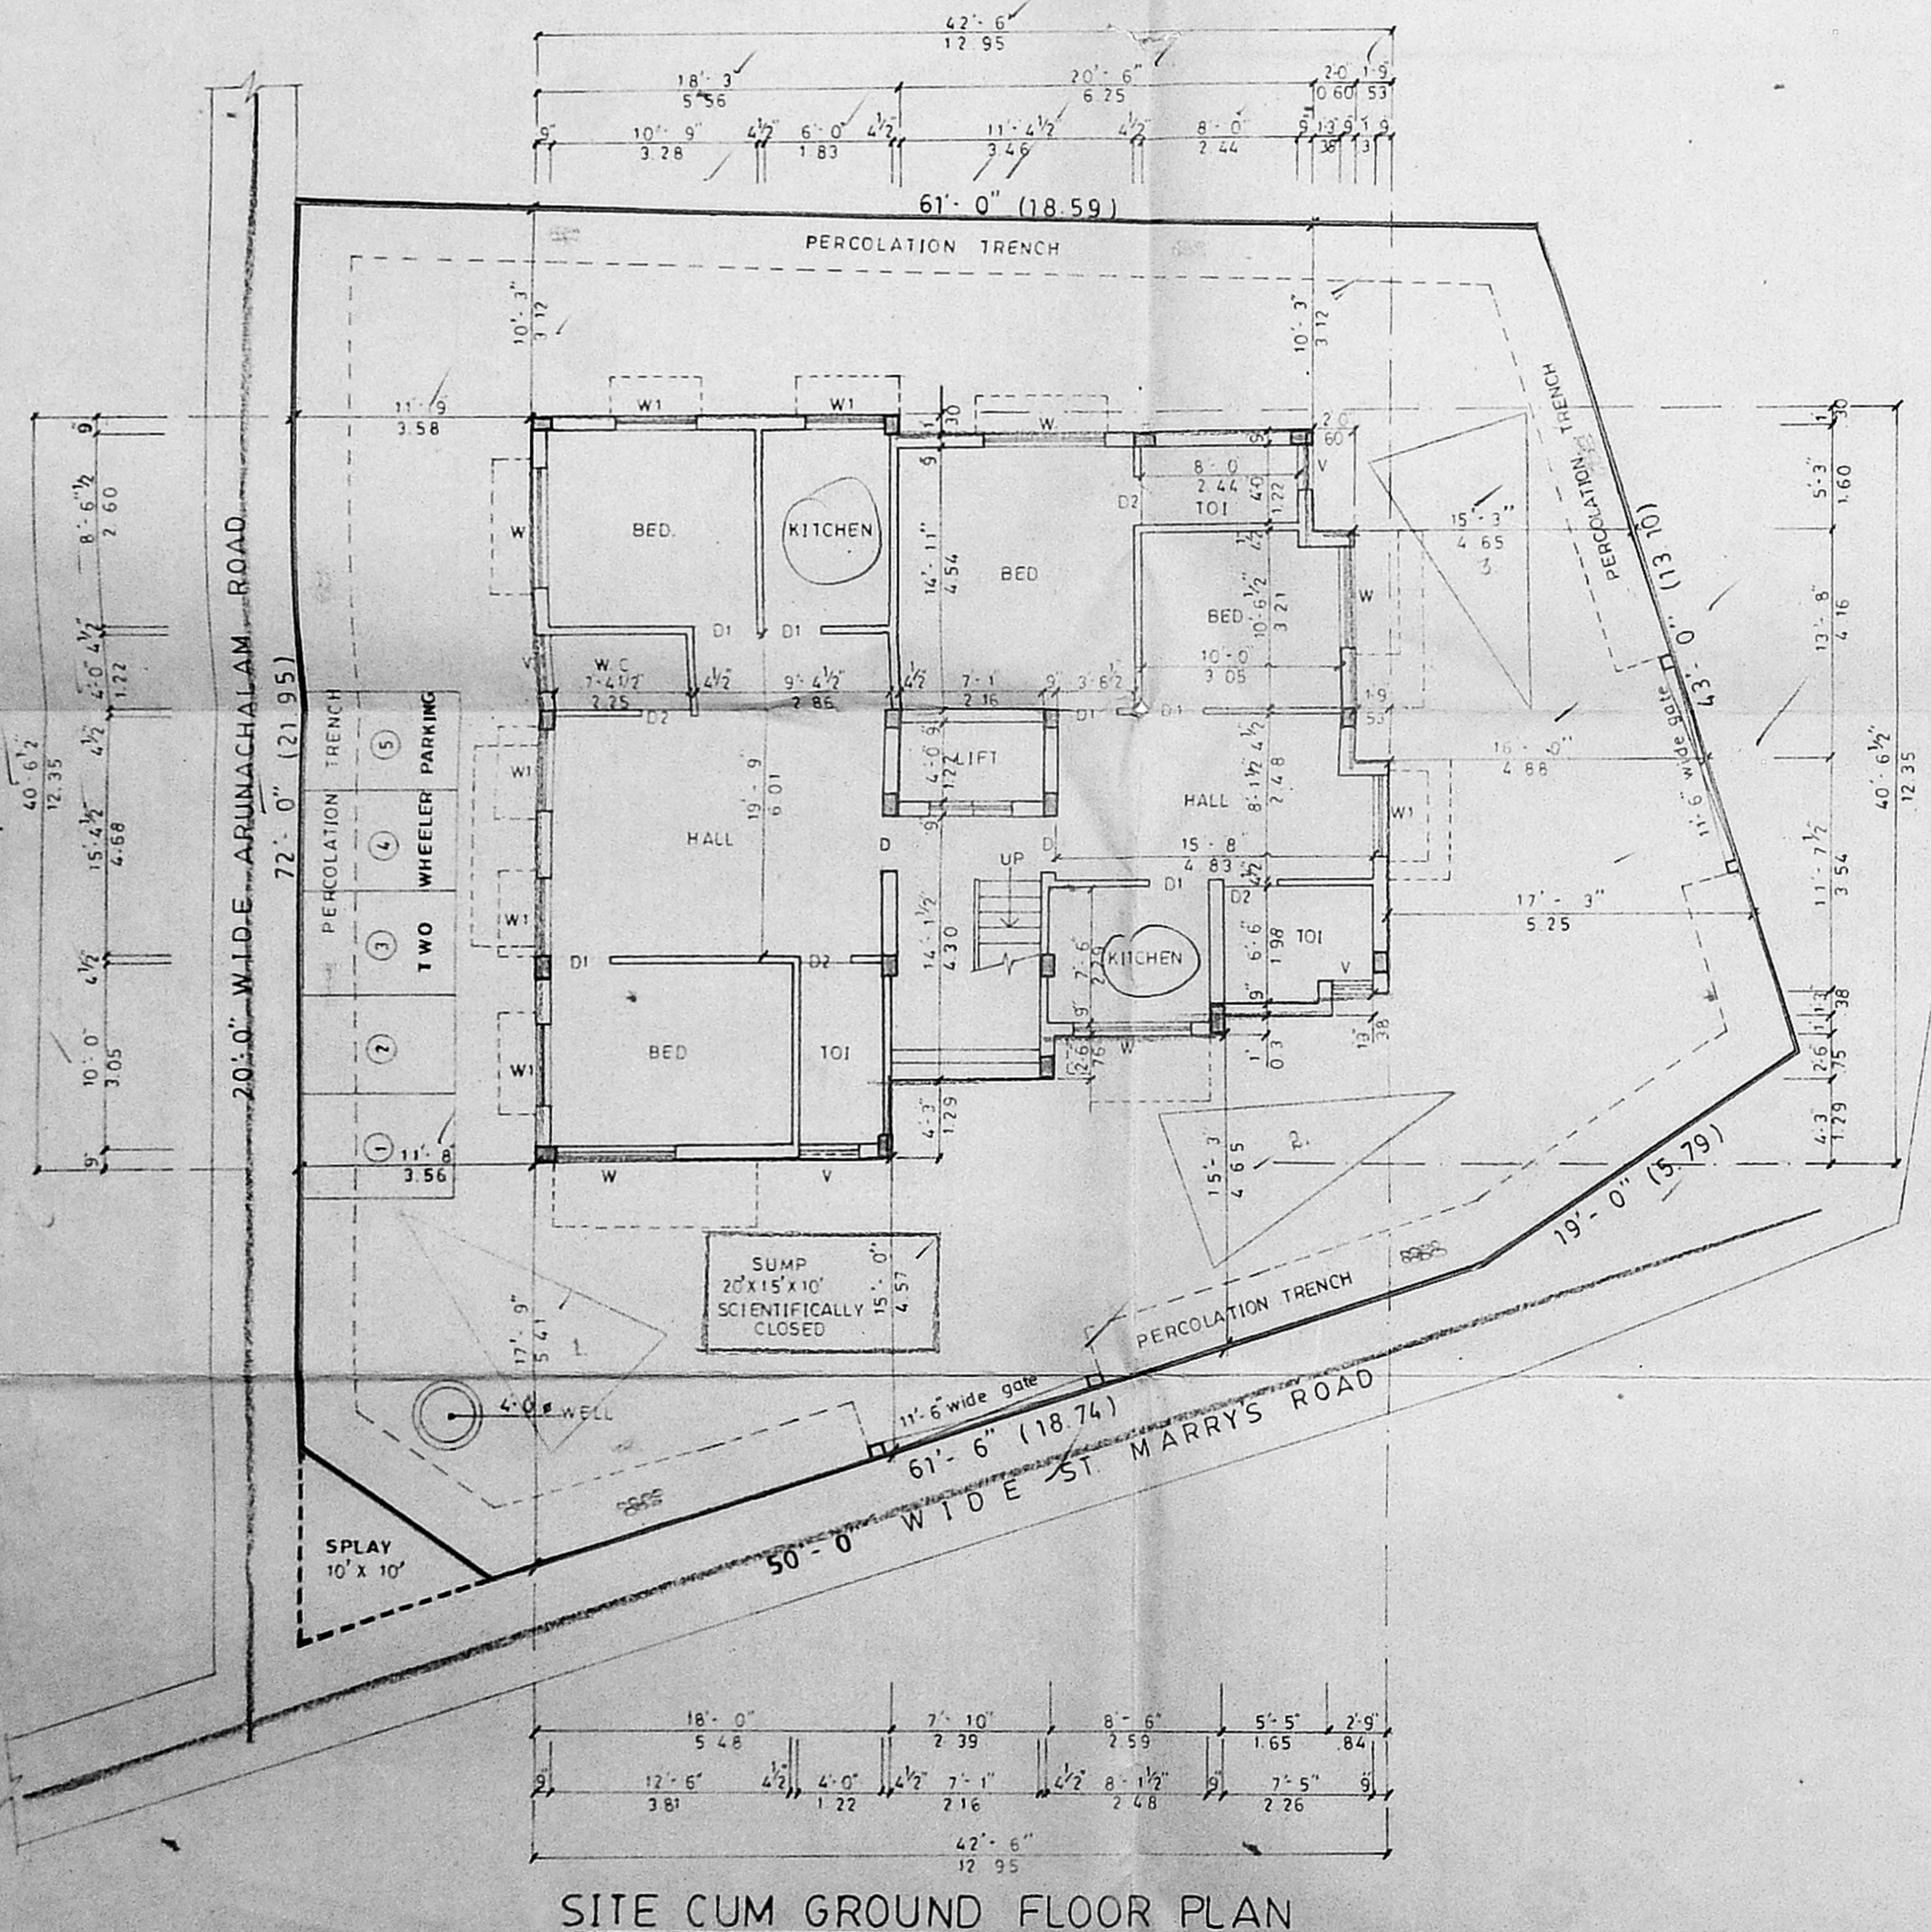

CONSULTANT :-

OWNERS :- P.D. HOLDERS

S. SENTHILKUMAR, B.E., A.I.A.,
 REGISTERED ARCHITECT-CA/94/17745
 COUNCIL OF ARCHITECTURE,
 LICENSED SURVEYOR - R.A.7
 CORPORATION OF CHENNAI

LICENSED SURVEYOR :-