

PROPOSED FLATS AT
 PLOT NO. 58T ALAGIRI -
 SWAMY SALAI - K. K. NAGAR.
 CHENNAI - 78 OF S. No. 271/M
 T.S. No. - 47, BLOCK No. 56
 VIRUGAMBAKKAM VILLAGE

CMDA B/1 NO. 1
 C. No. B/1/2972/1/200
 Ass't. Serv. No. 100
 P. A. [Signature]
 AREA STATEMENT
 PLOT AREA [Signature]

GROUND FLOOR AREA - 119.61 m²
 TYPICAL FLOOR AREA [Signature]
 TOTAL FLOOR AREA - 540.06 m²
 F.S.T. 1.40 PLOT COVERAGE - 39%

JOINERY

M.O MAIN DOOR	3'-9" x 7'-0"
D DOOR	3'-0" x 7'-0"
D. DOOR	2'-6" x 7'-0"
W WINDOW	6'-0" x 4'-6"
W WINDOW	4'-0" x 4'-6"
V VENTILATOR	2'-0" x 2'-0"


COLOUR INDEX

PROPOSED	[Color Box]
ROAD	[Color Box]
SITE	[Color Box]


B. Radhakrishna Murthy
 OWNER'S

SAN
 LICENSED SURVEYOR CLASS-I
 CORPORATION OF CHENNAI
 REGNO: 269
 No. 30 North Usman Road T. NAGAR
 CHENNAI - 600 077


LICENSED SURVEYOR

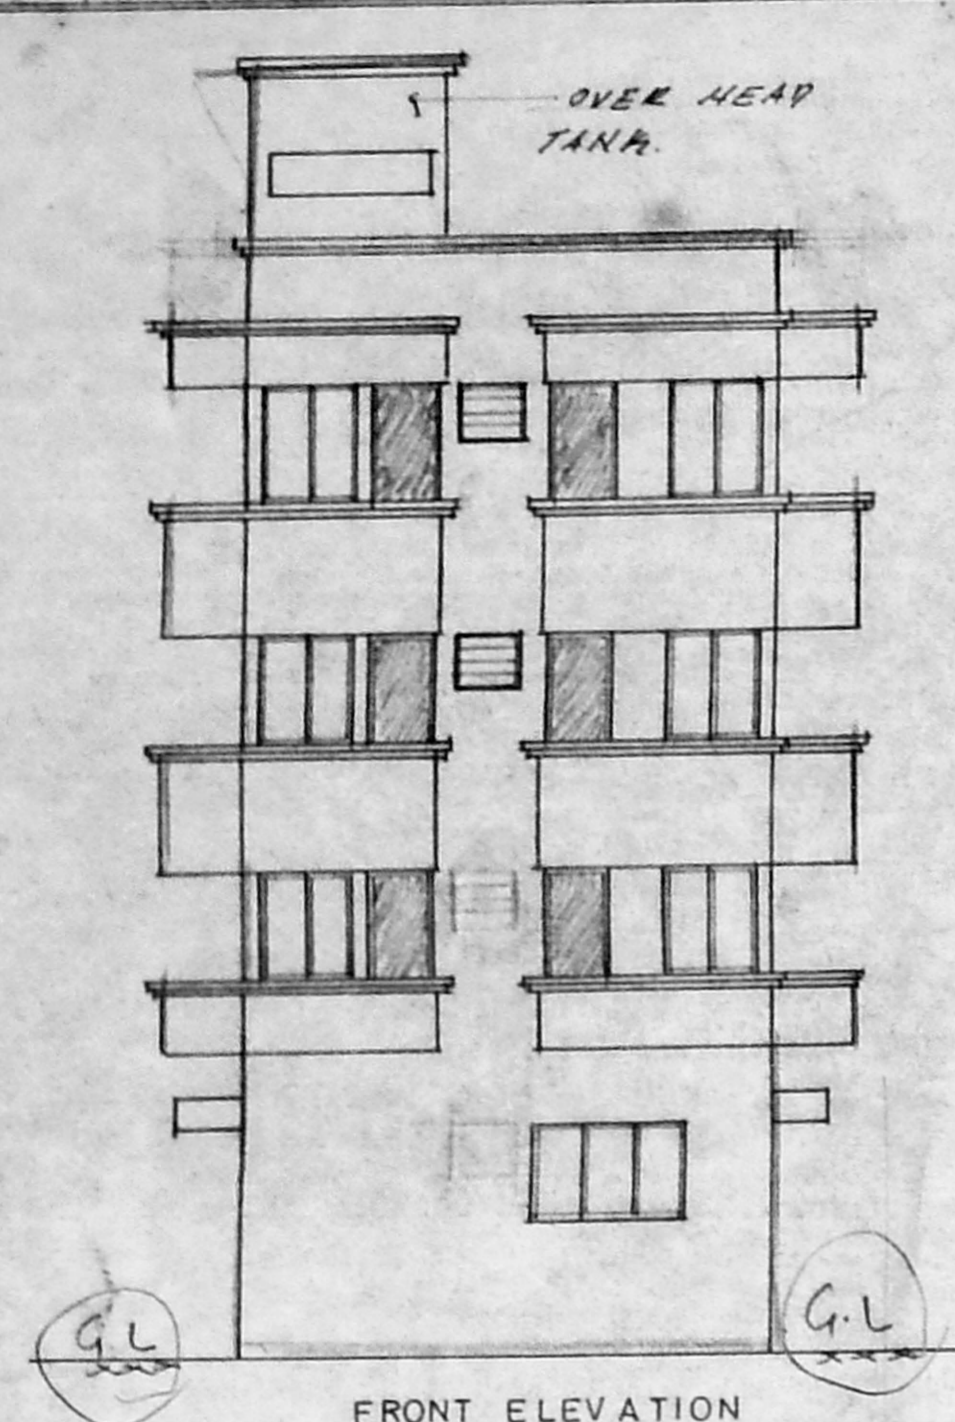


FRONT ELEVATION

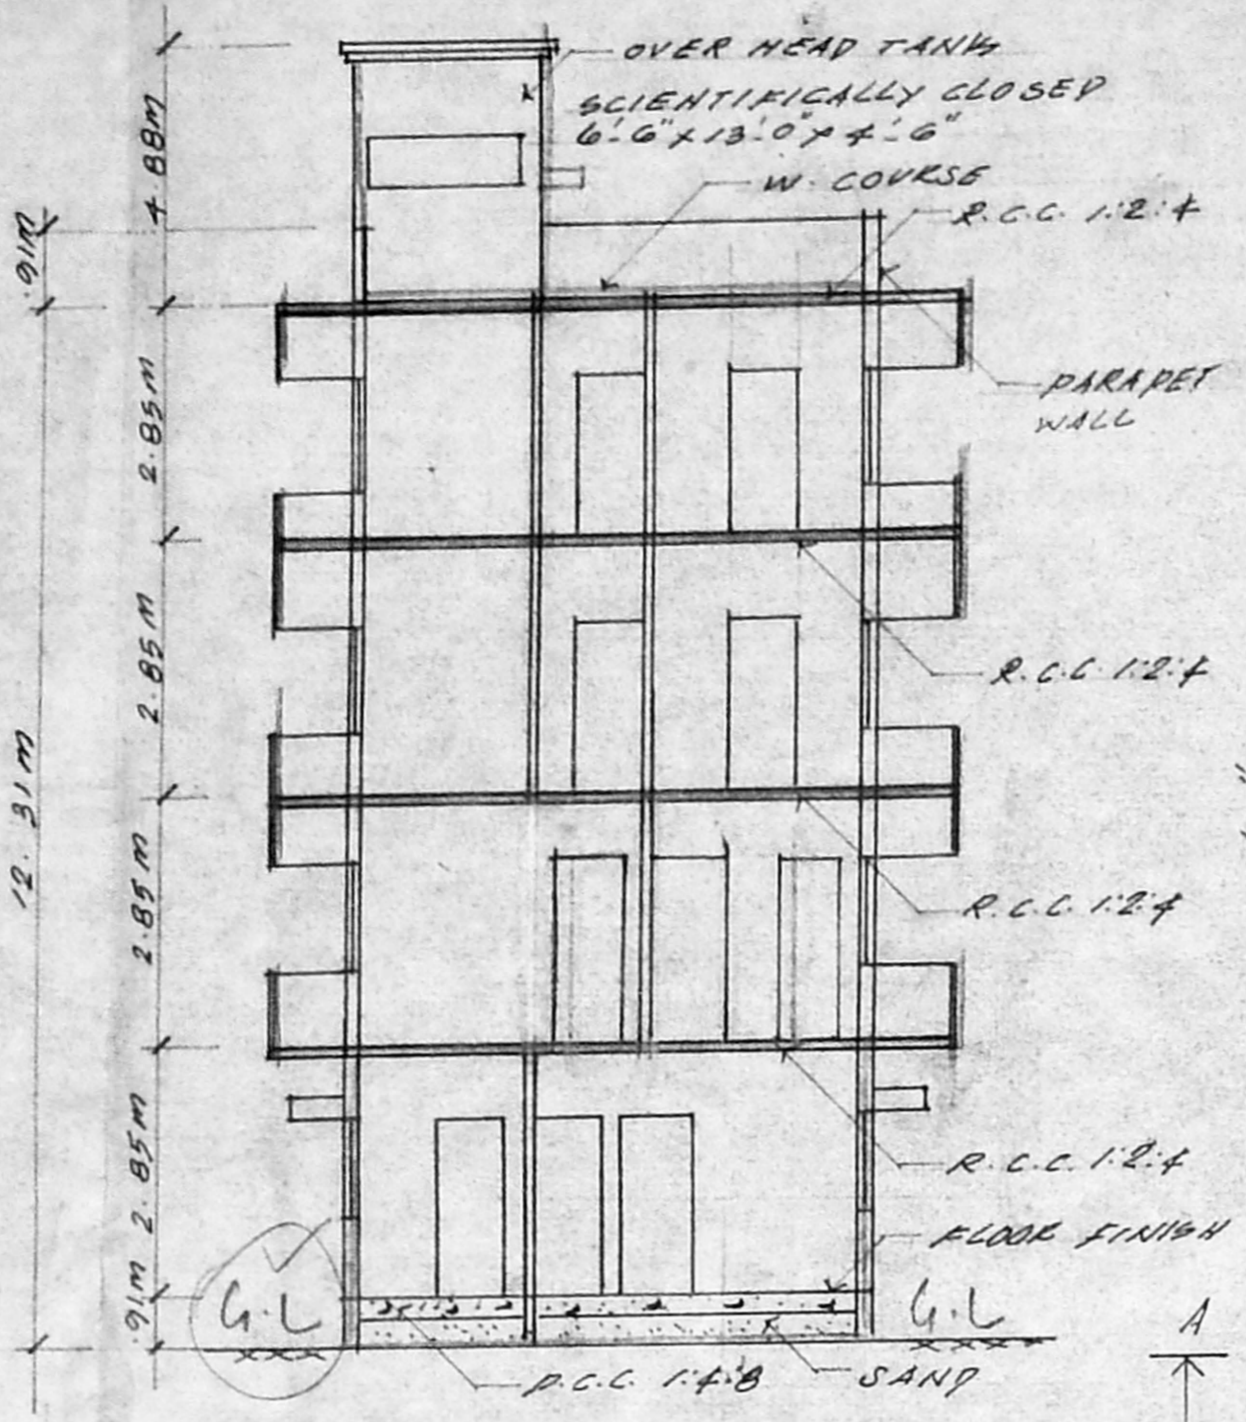


SECTION ON A B

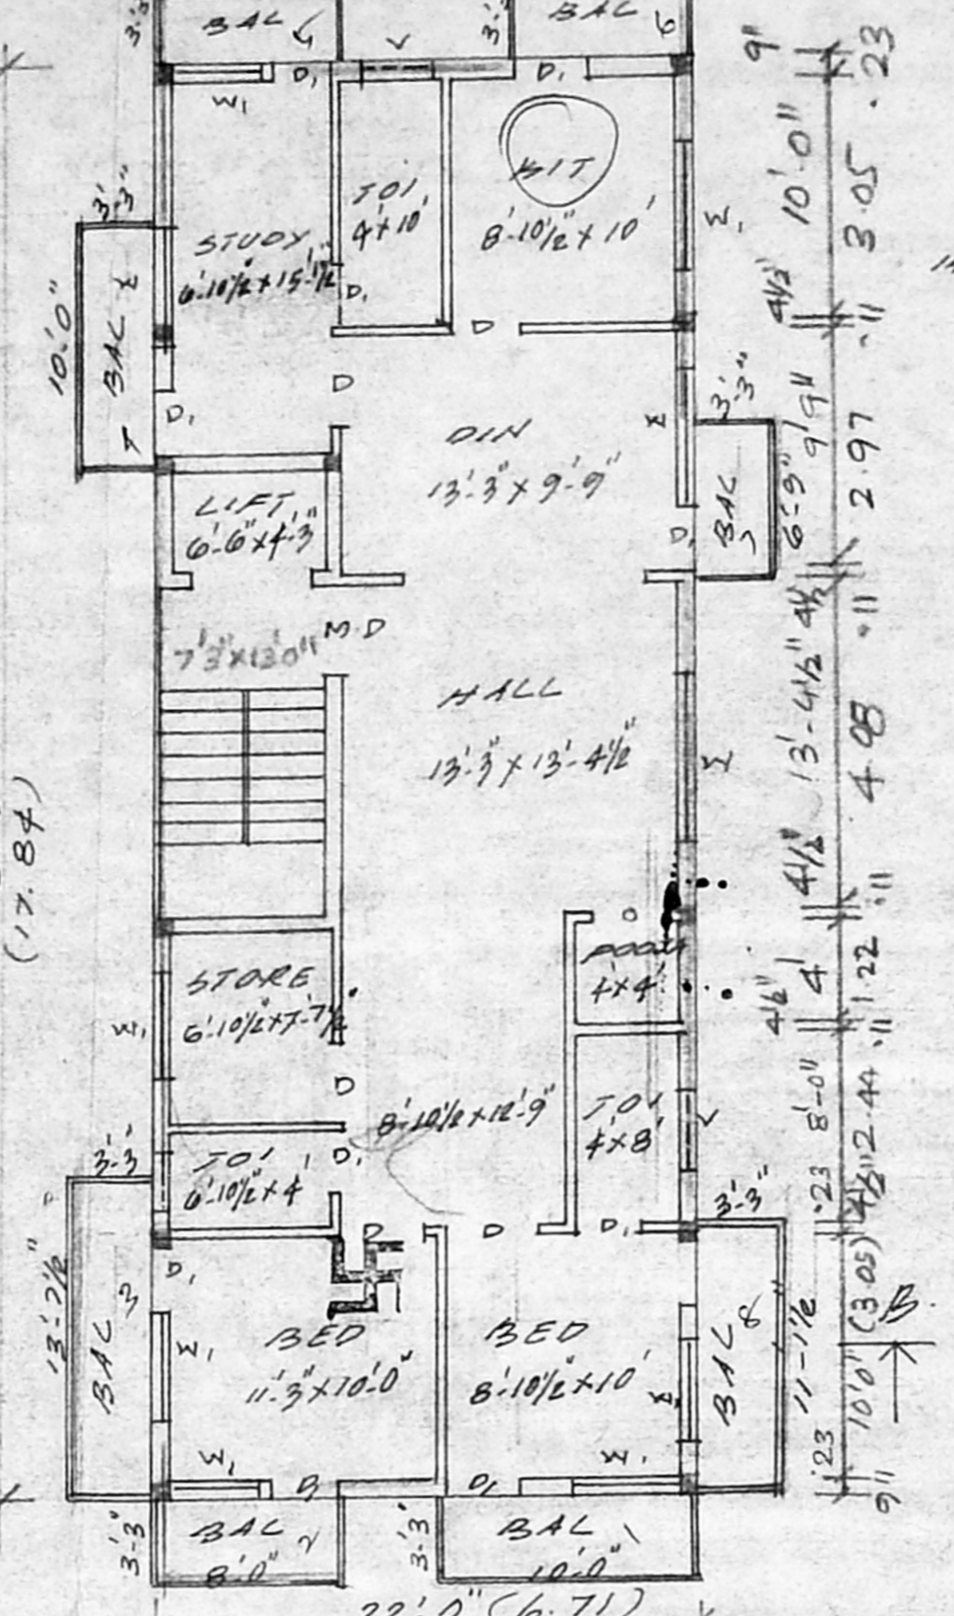


FIRST FLOOR PLAN

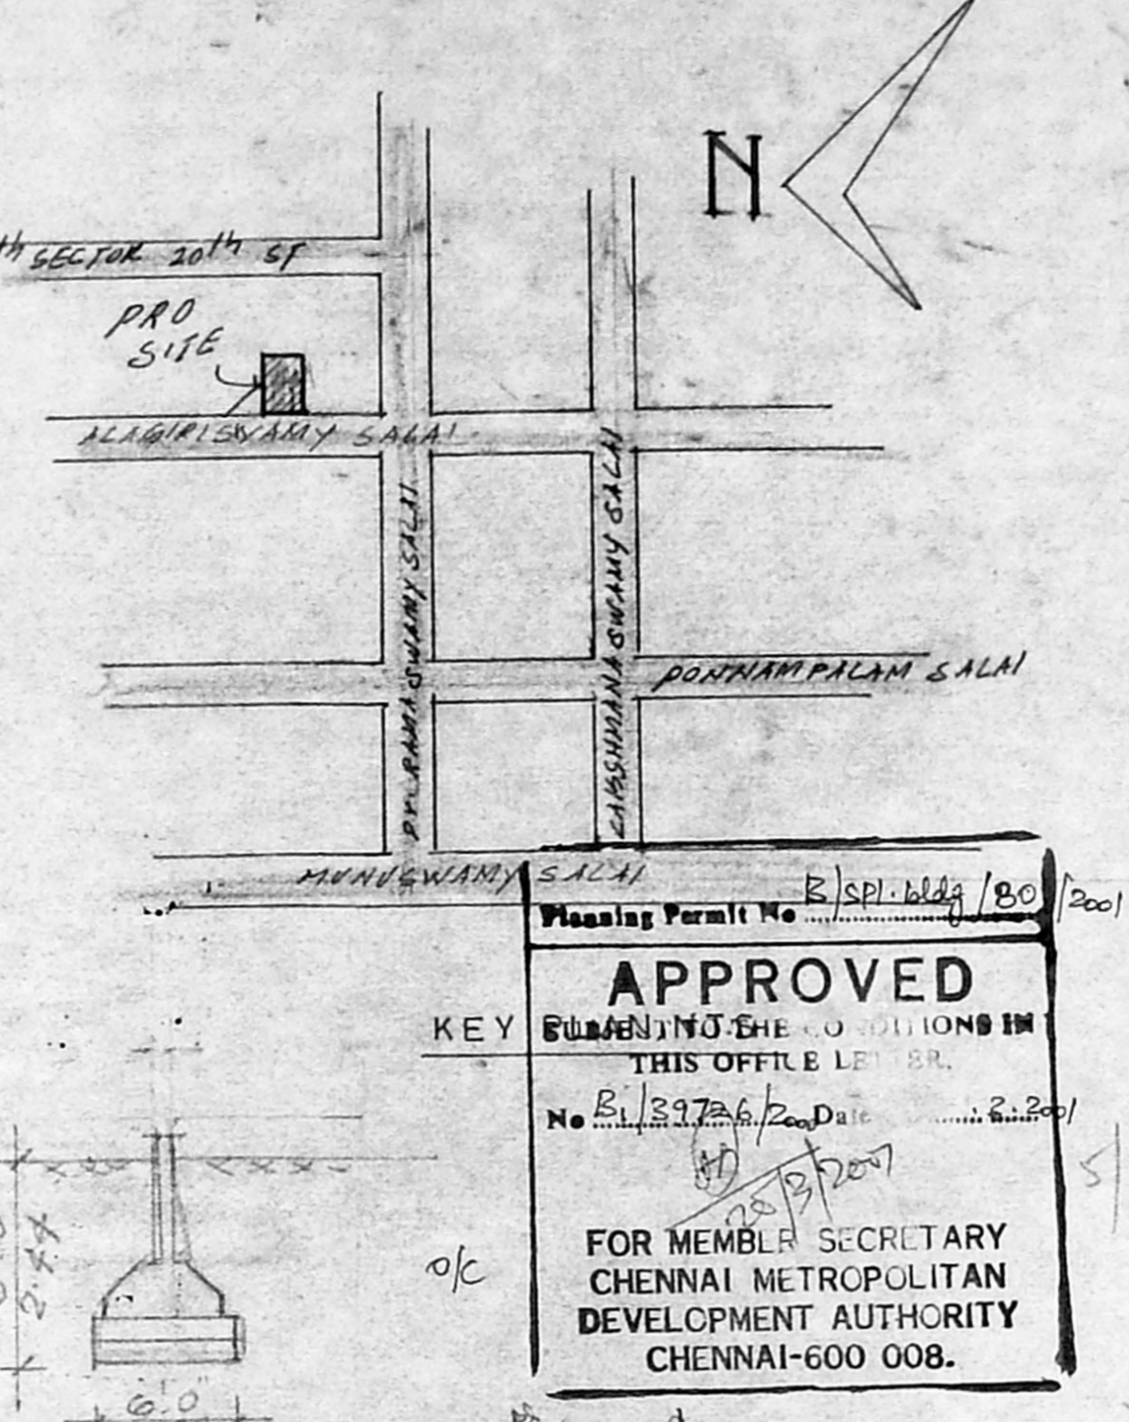


DETAIL OF FOUNDATION

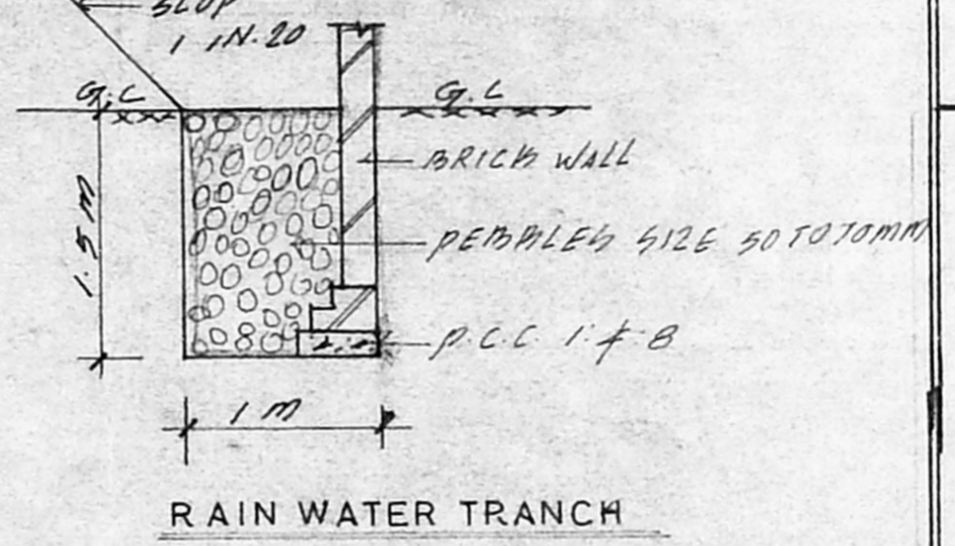


RAIN WATER TRANCH

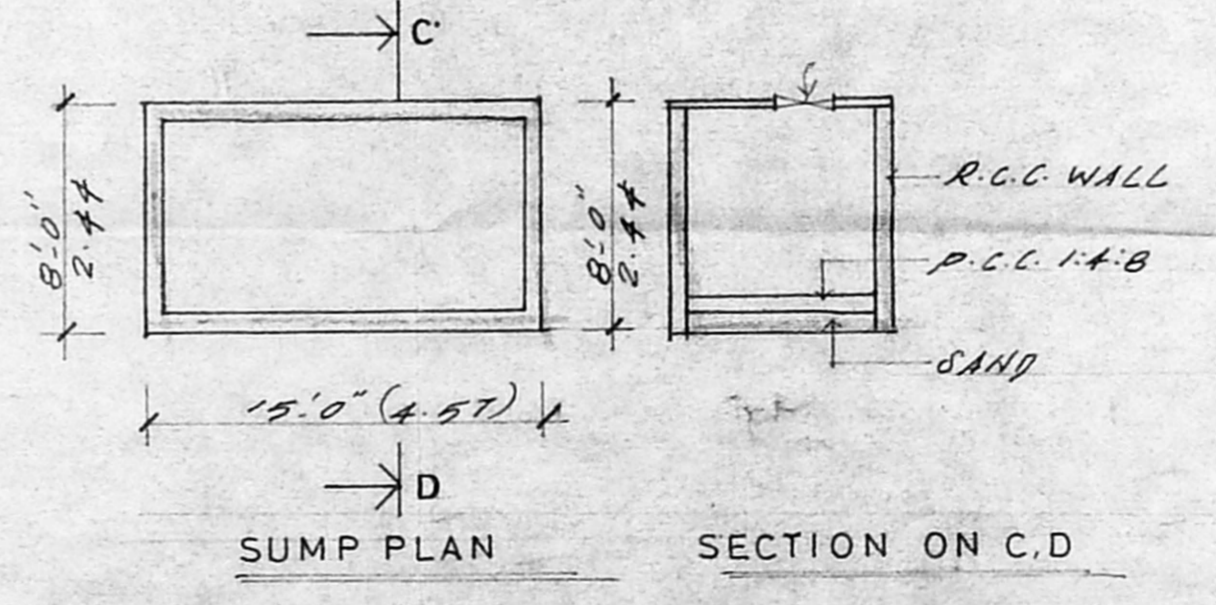


SUMP PLAN SECTION ON C.D

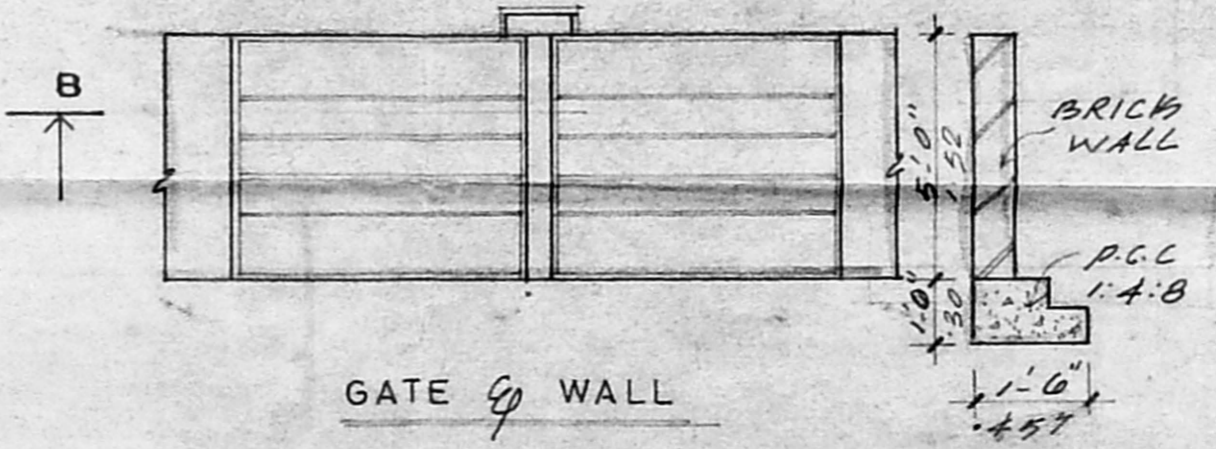


GATE WALL

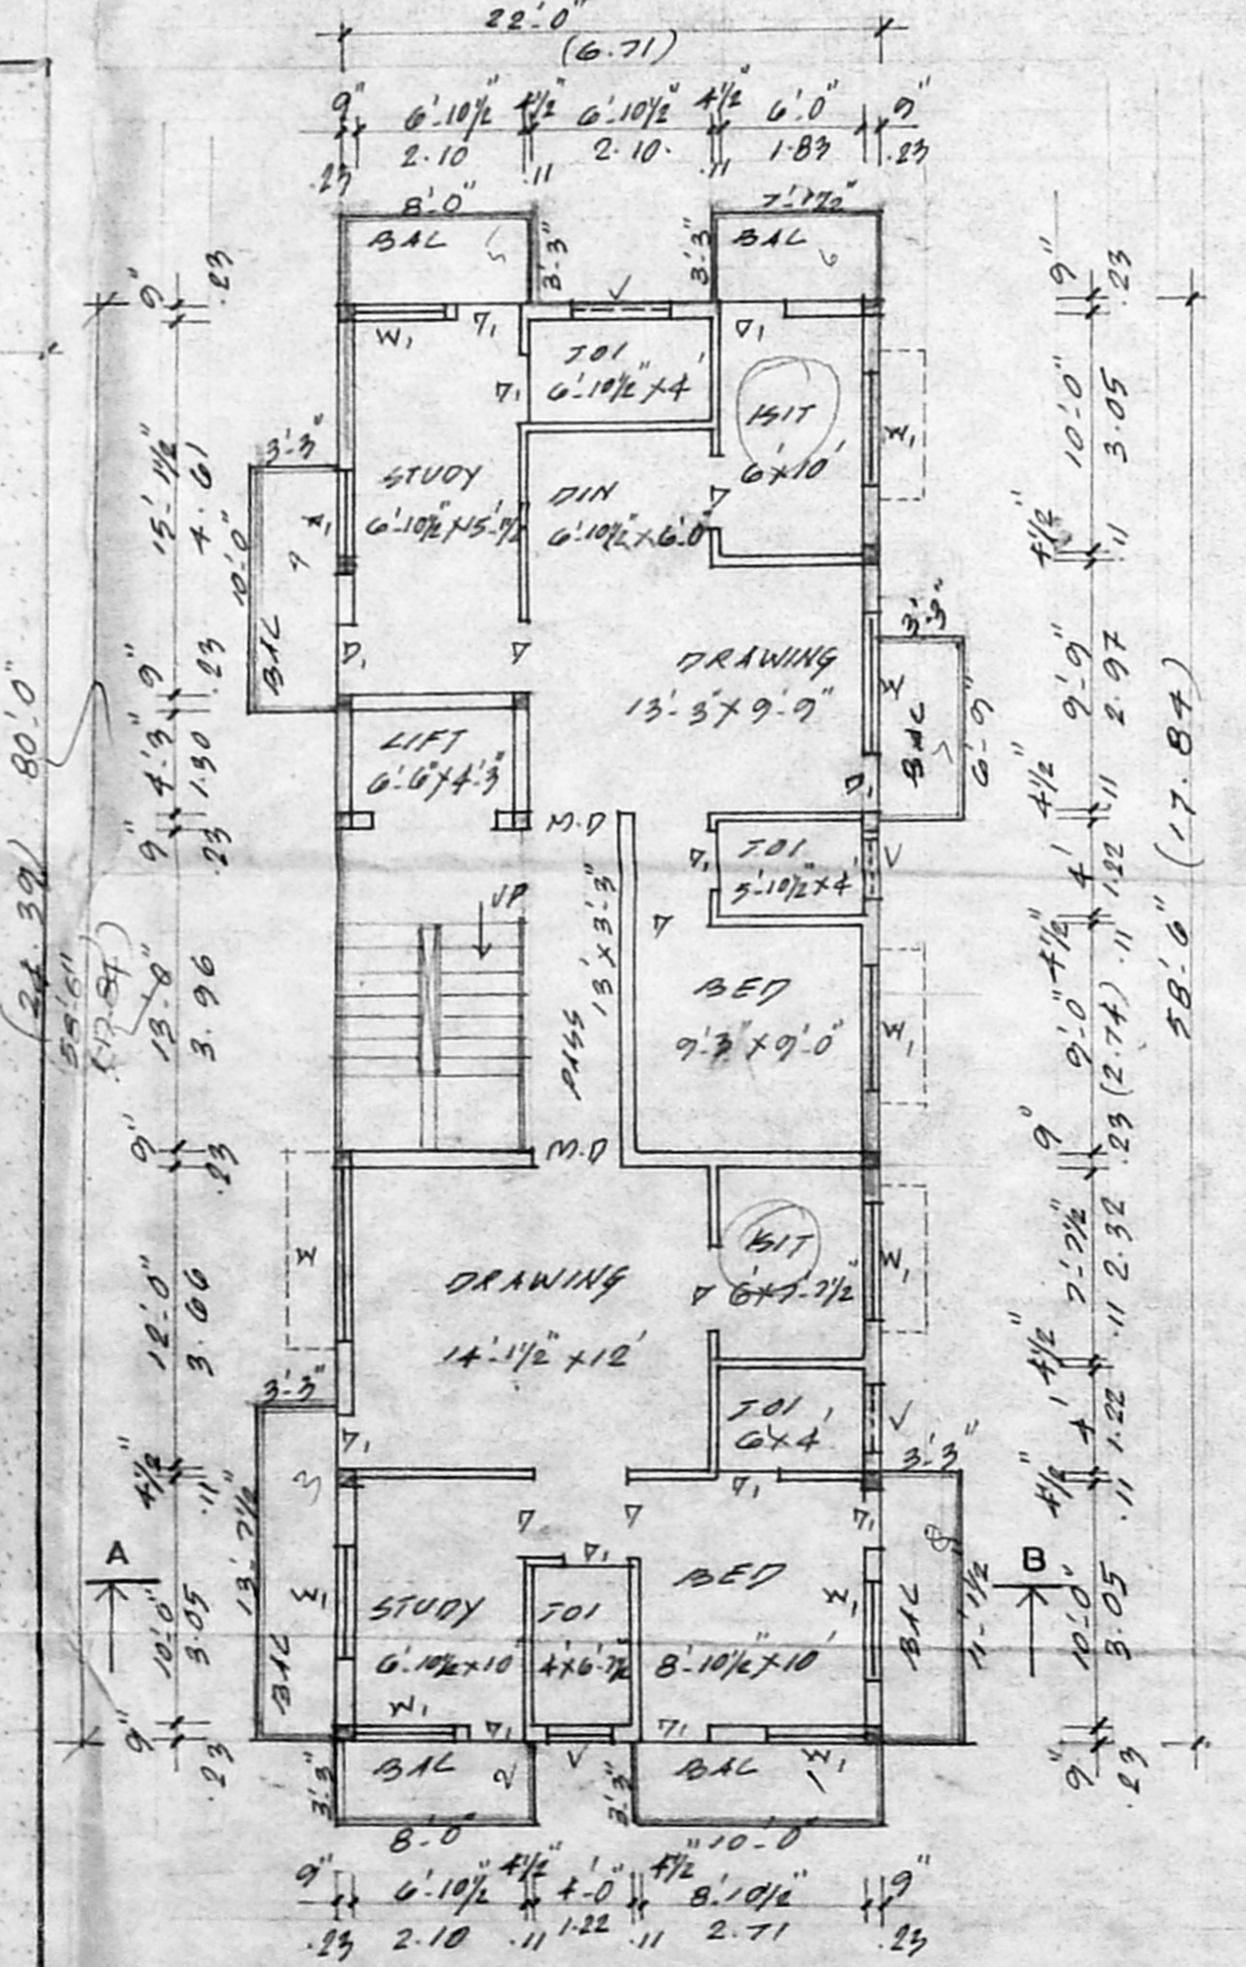

TYPICAL FLOOR PLAN (SECOND, THIRD)

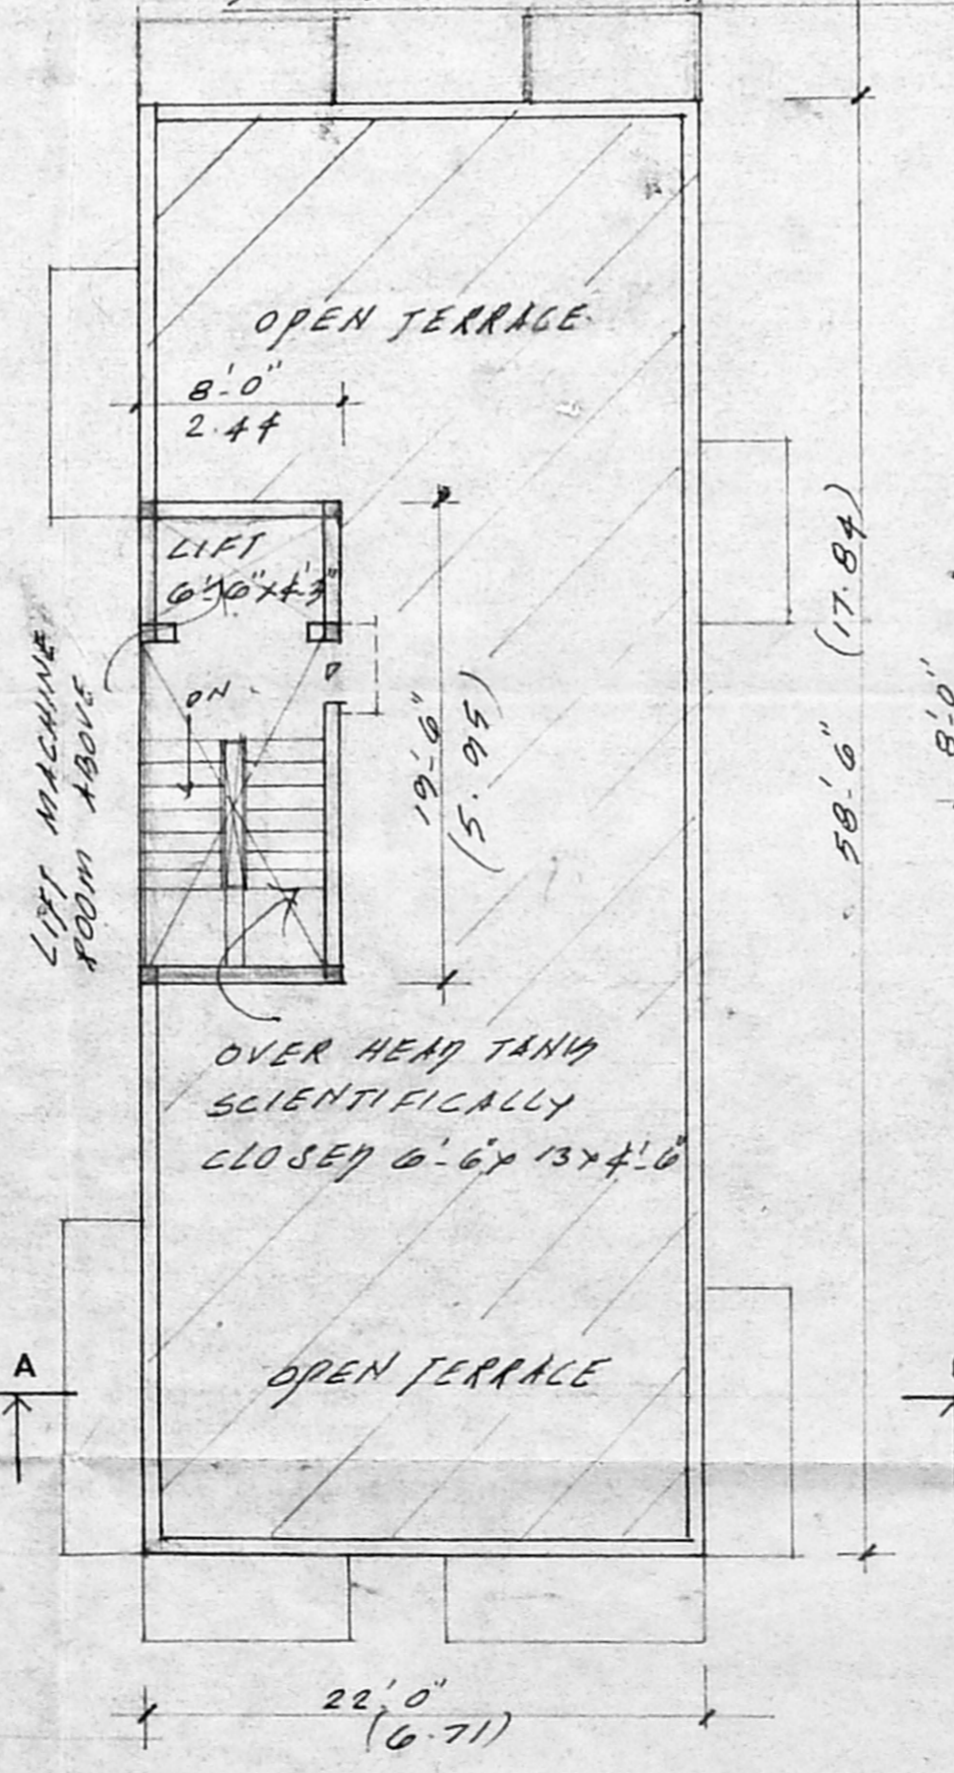

TERRACE FLOOR PLAN

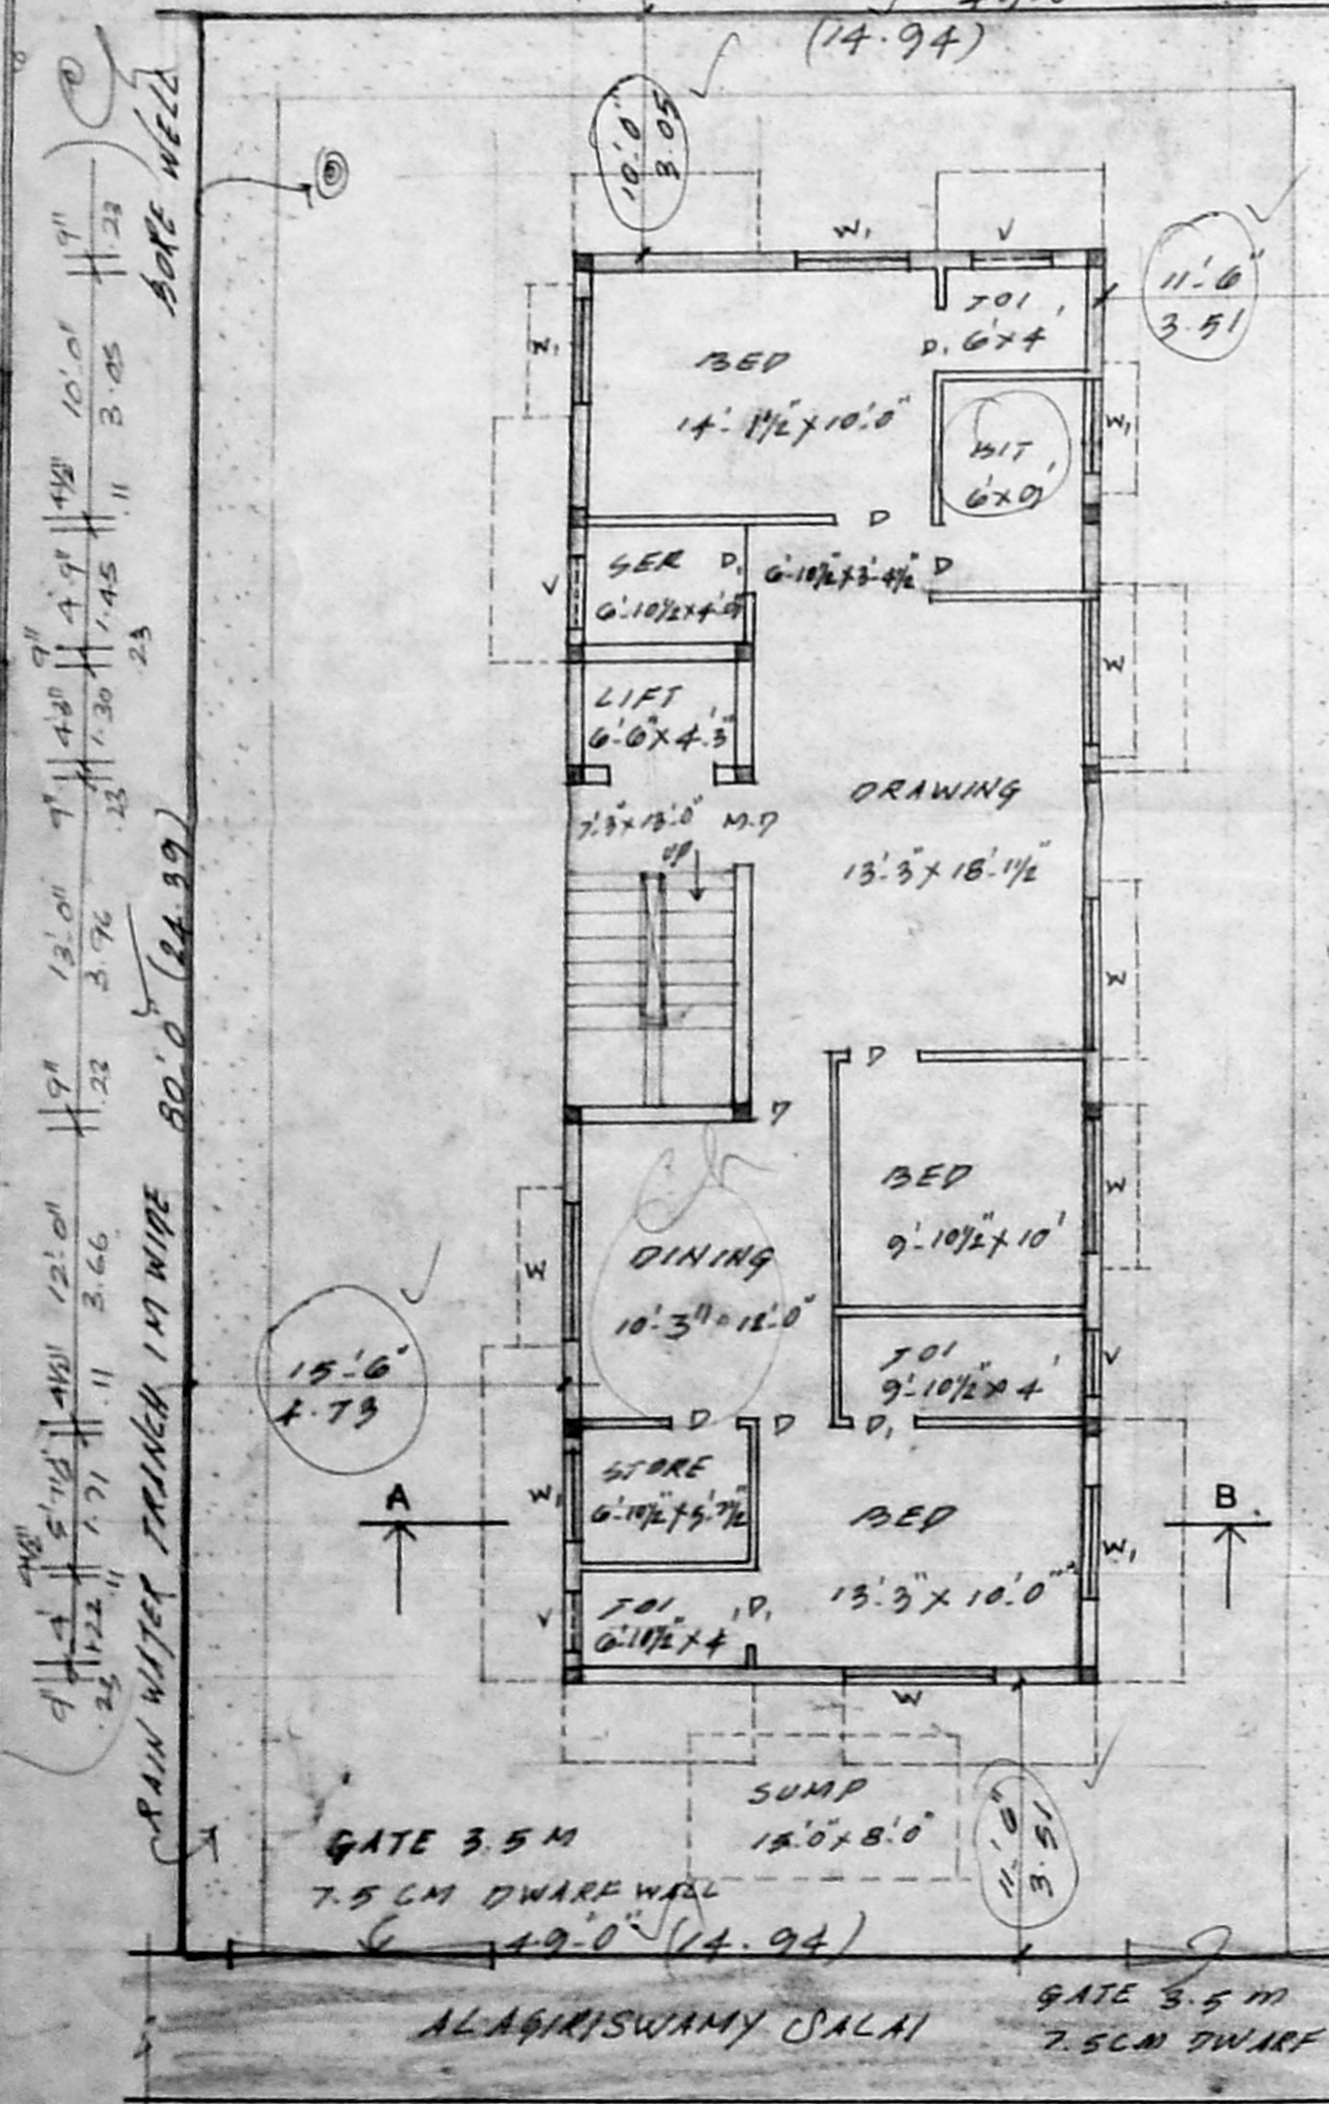

SITE, GROUND FLOOR PLAN