



ELEVATION


63'-0" (19.20m)

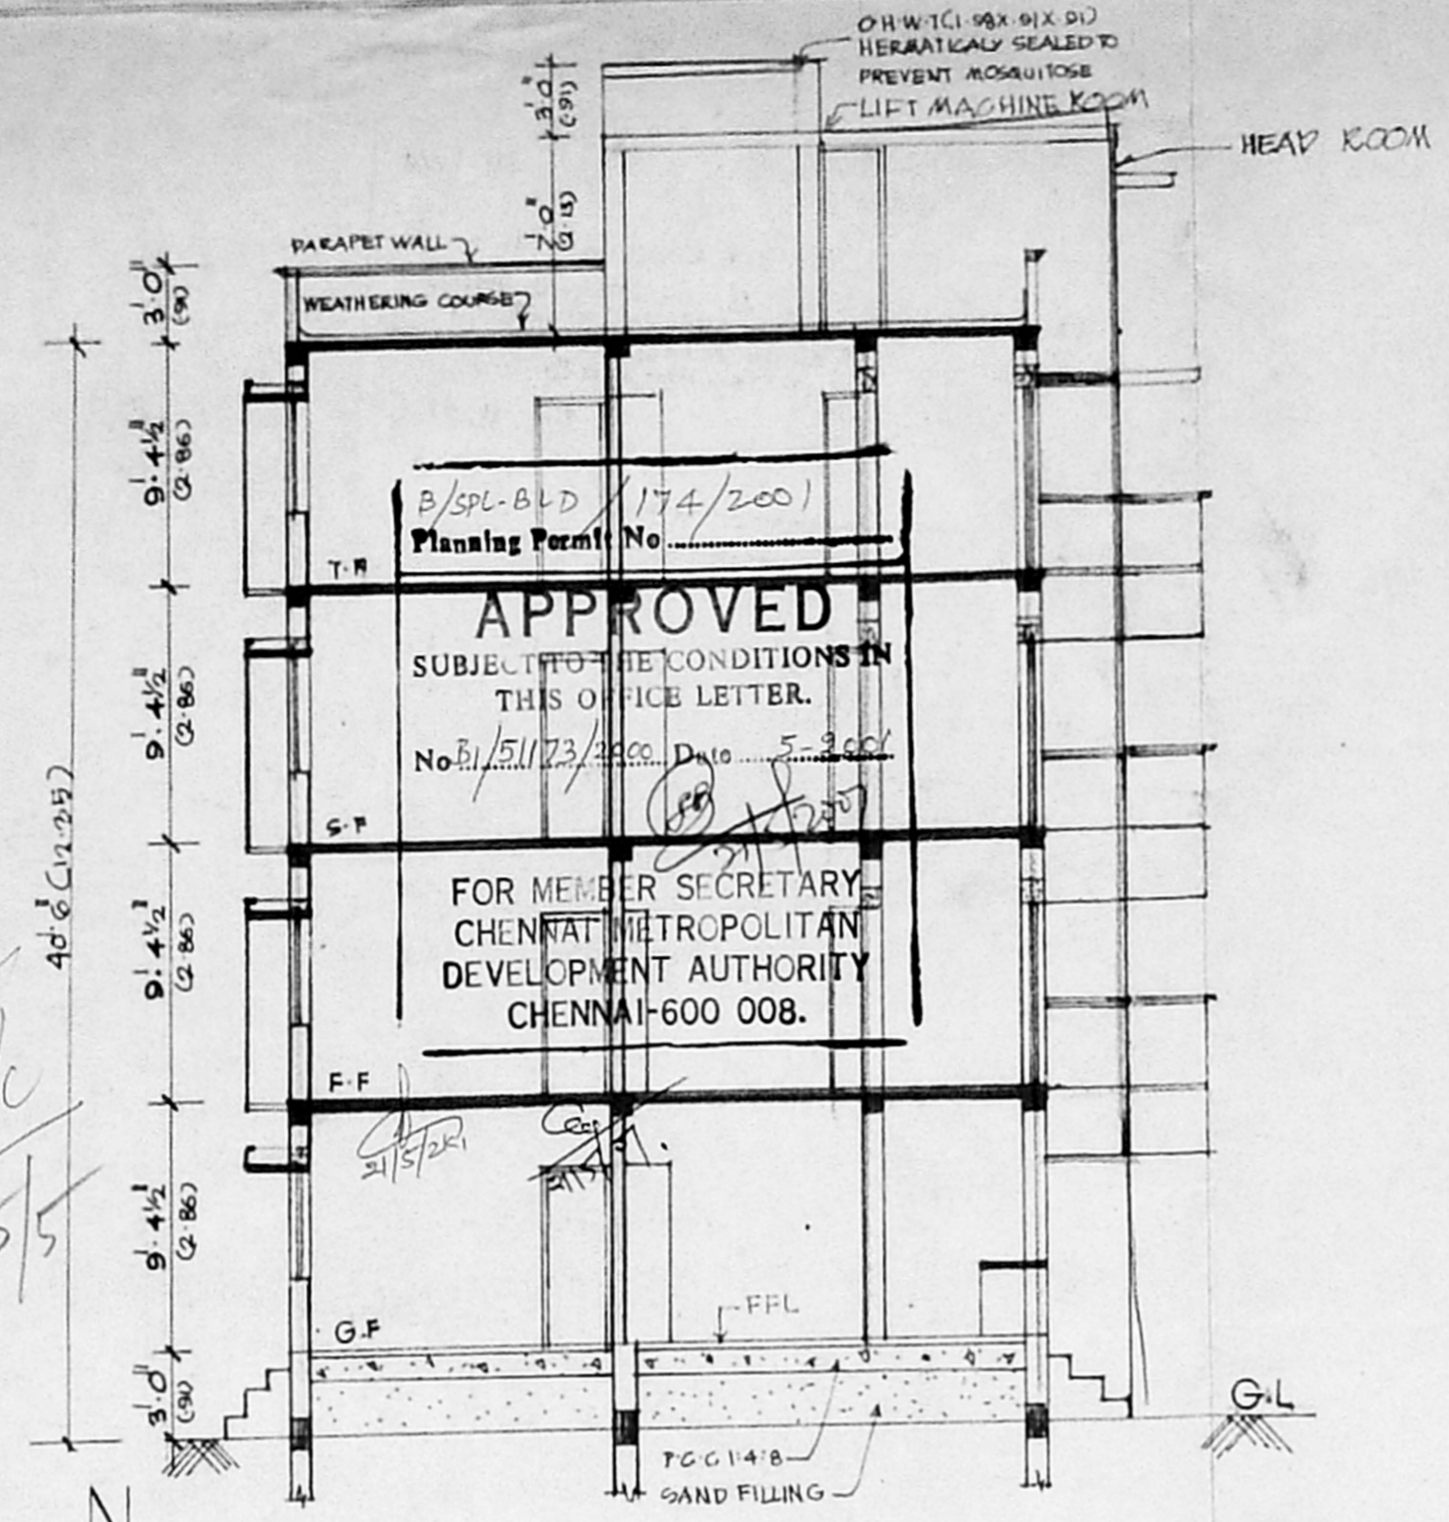

SECTION ON G-51

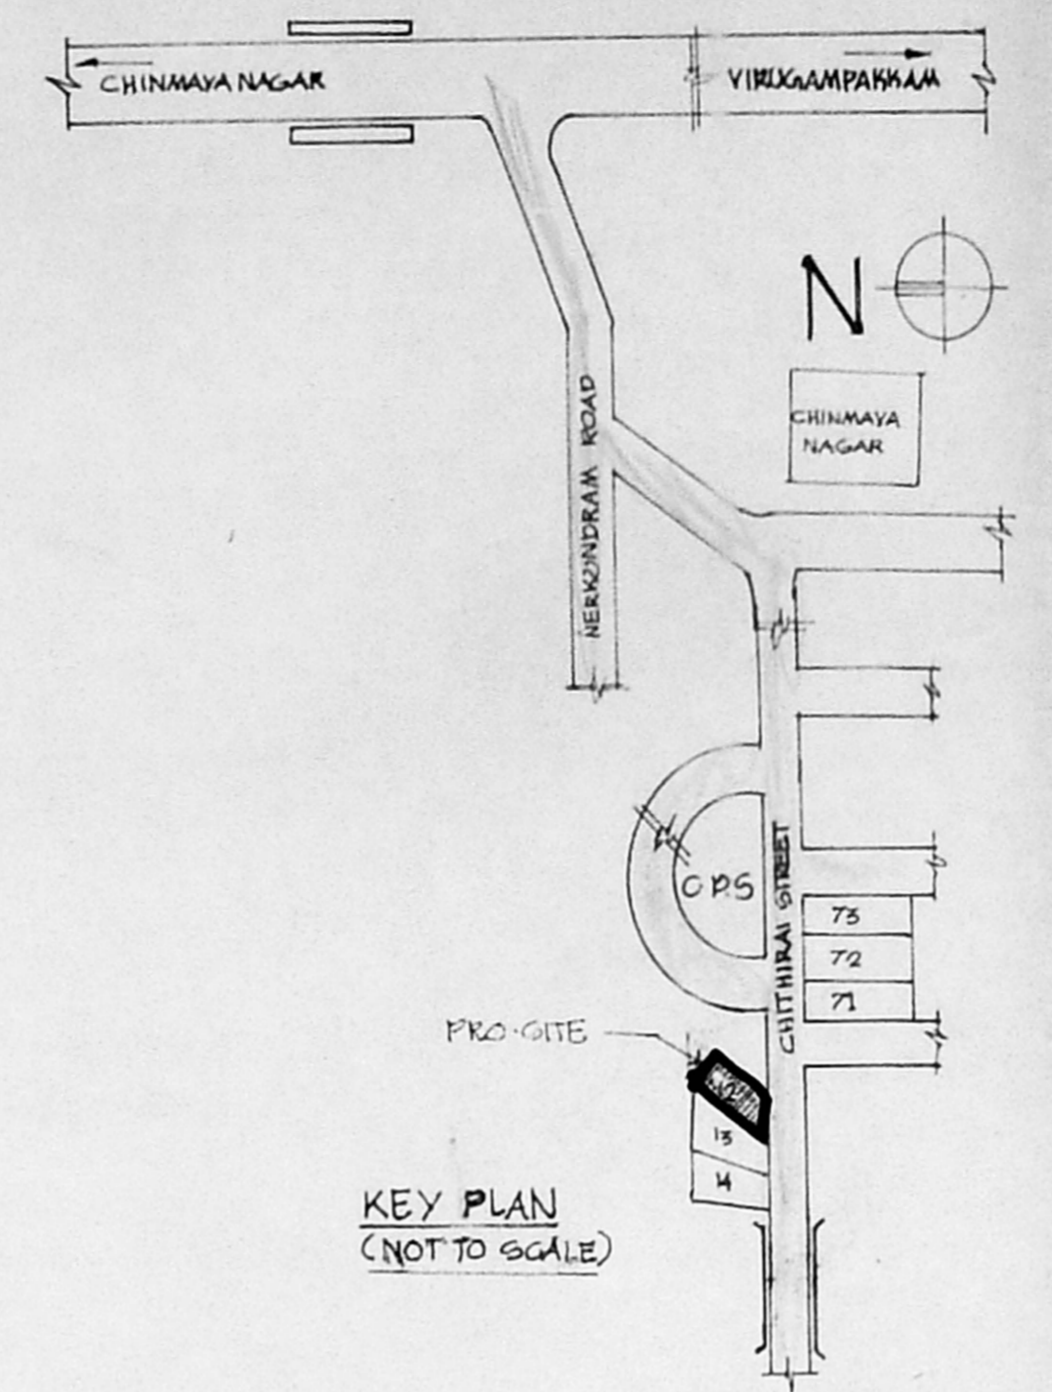


KEY PLAN (NOT TO SCALE)

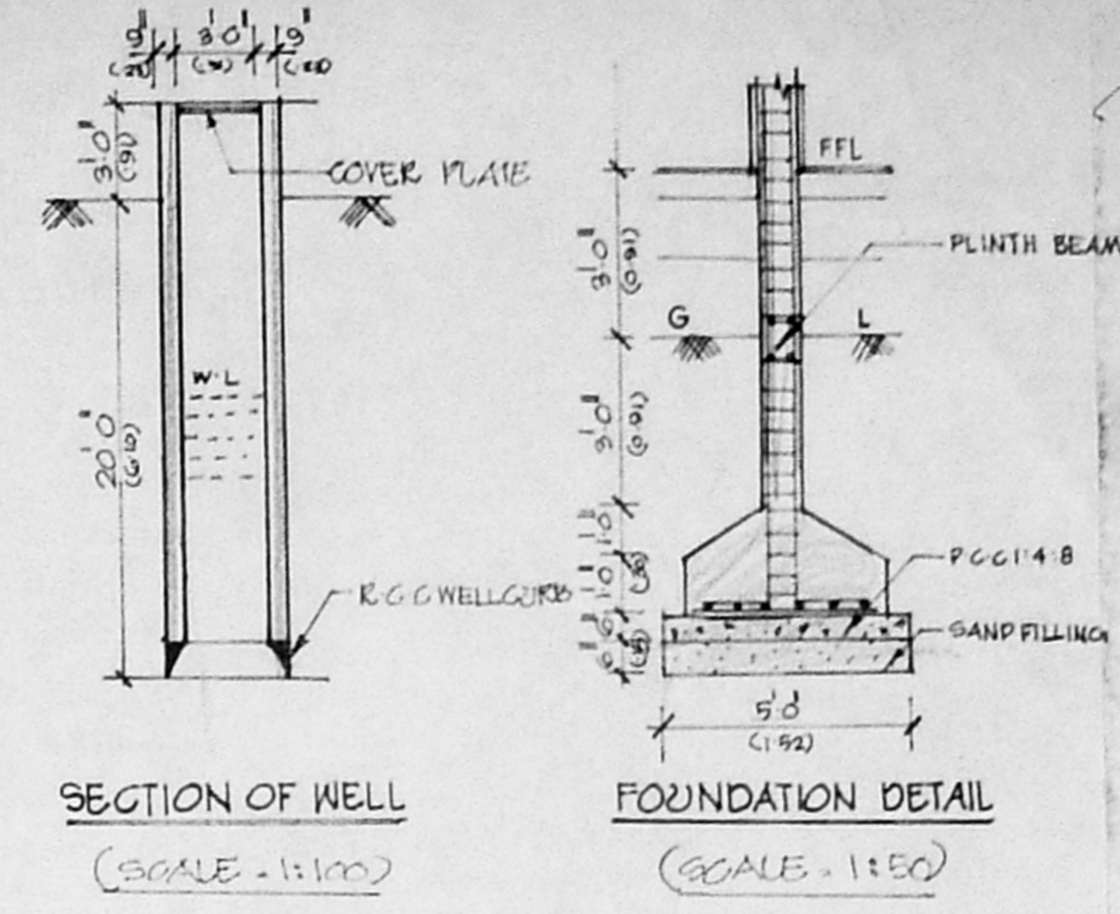

SECTION OF WELL (SCALE - 1:100)

FOUNDATION DETAIL (SCALE - 1:50)

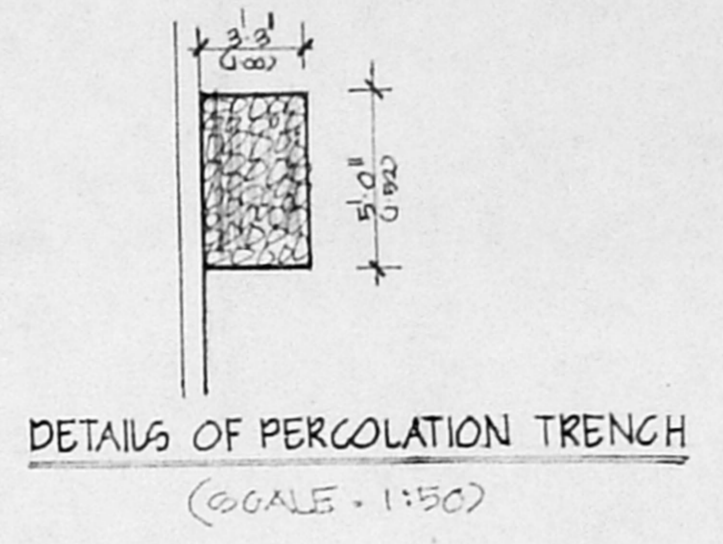

DETAILS OF PERCOLATION TRENCH (SCALE - 1:50)

CMDA (B)/P/No. 174/200	
C. No.	174/200
Asst.	174/200
Scrutiny	174/200
P. A.	174/200

DOORS	D1 - 3'3" x 7'0" (1.00 x 2.13)
	D2 - 3'0" x 7'0" (0.91 x 2.13)
	D3 - 2'6" x 7'0" (0.76 x 2.13)
WINDOWS	W1 - 2'0" x 4'6" (0.61 x 1.37)
	W2 - 3'9" x 4'6" (1.20 x 1.37)
	W3 - 7'0" x 4'6" (2.13 x 1.37)
	W4 - 3'0" x 3'0" (0.91 x 0.91)
	W5 - 2'0" x 3'0" (0.61 x 0.91)
VENTILATORS	V1 - 2'0" x 1'6" (0.61 x 0.45)
	V2 - 1'6" x 3'6" (0.45 x 1.07)

SPECIFICATION

B.B.W. IN C.M. 1:5 FOR SUPER STRUCTURE
 PLASTERING IN C.M. 1:4 FOR WALL & CEILING
 R.C. SILL FOR BEAM, LINTEL, GUN SHADE
 BARBED WIRE AND ROOF SLAB
 PL. 2:3:1 MOSAIC FLOORING
 WEATHERING COURSE TREATMENT ON TOP.

AREA STATEMENT

SITE EXTENT	- 4772 Sq. Ft. (443.50)
PRO. GROUND FLOOR	- 1502.20 (139.50)
1 st FLOOR	- 1869.71 (173.64)
2 nd FLOOR	- 1869.71 (173.64)
3 rd FLOOR	- 1869.71 (173.64)
TOTAL	- 7101.33 (654.42)
PLOT COVERAGE	- 33%
F.S.I	- 1.483

REFERENCE

SCALE	- 1:8.0 (1:20)
DATE	- 02.11.2000
DRN	- KARESHAM

INDEX


PROPOSED WORK	- [Symbol]
EXISTING ROAD	- [Symbol]
SITE BOUNDARY	- [Symbol]

PLAN SHOWING THE PROPOSED RESIDENTIAL FLATS AT PLOT NO: 12, SURVEY NO: 42/141 - PART, BLOCK NO: 1, T.S NO: 15, SENJERI VILLAGE, CHITHIRAI STREET, CHINMAYA NAGAR CHENNAI - 92.


[Signature]

OWNERS SIGNATURE


[Signature]
 E. V. SRINIVASALU, L.C.E.
 Asst. Executive Engineer (Retd)
 Consulting Civil Engineer
 Class I Licensed Surveyor
 Corporation of Madras
 REGD. NO: 205-172
 NO: 60, VALLUVAR ROAD,
 ARUMBAKKAM, MADRAS-106

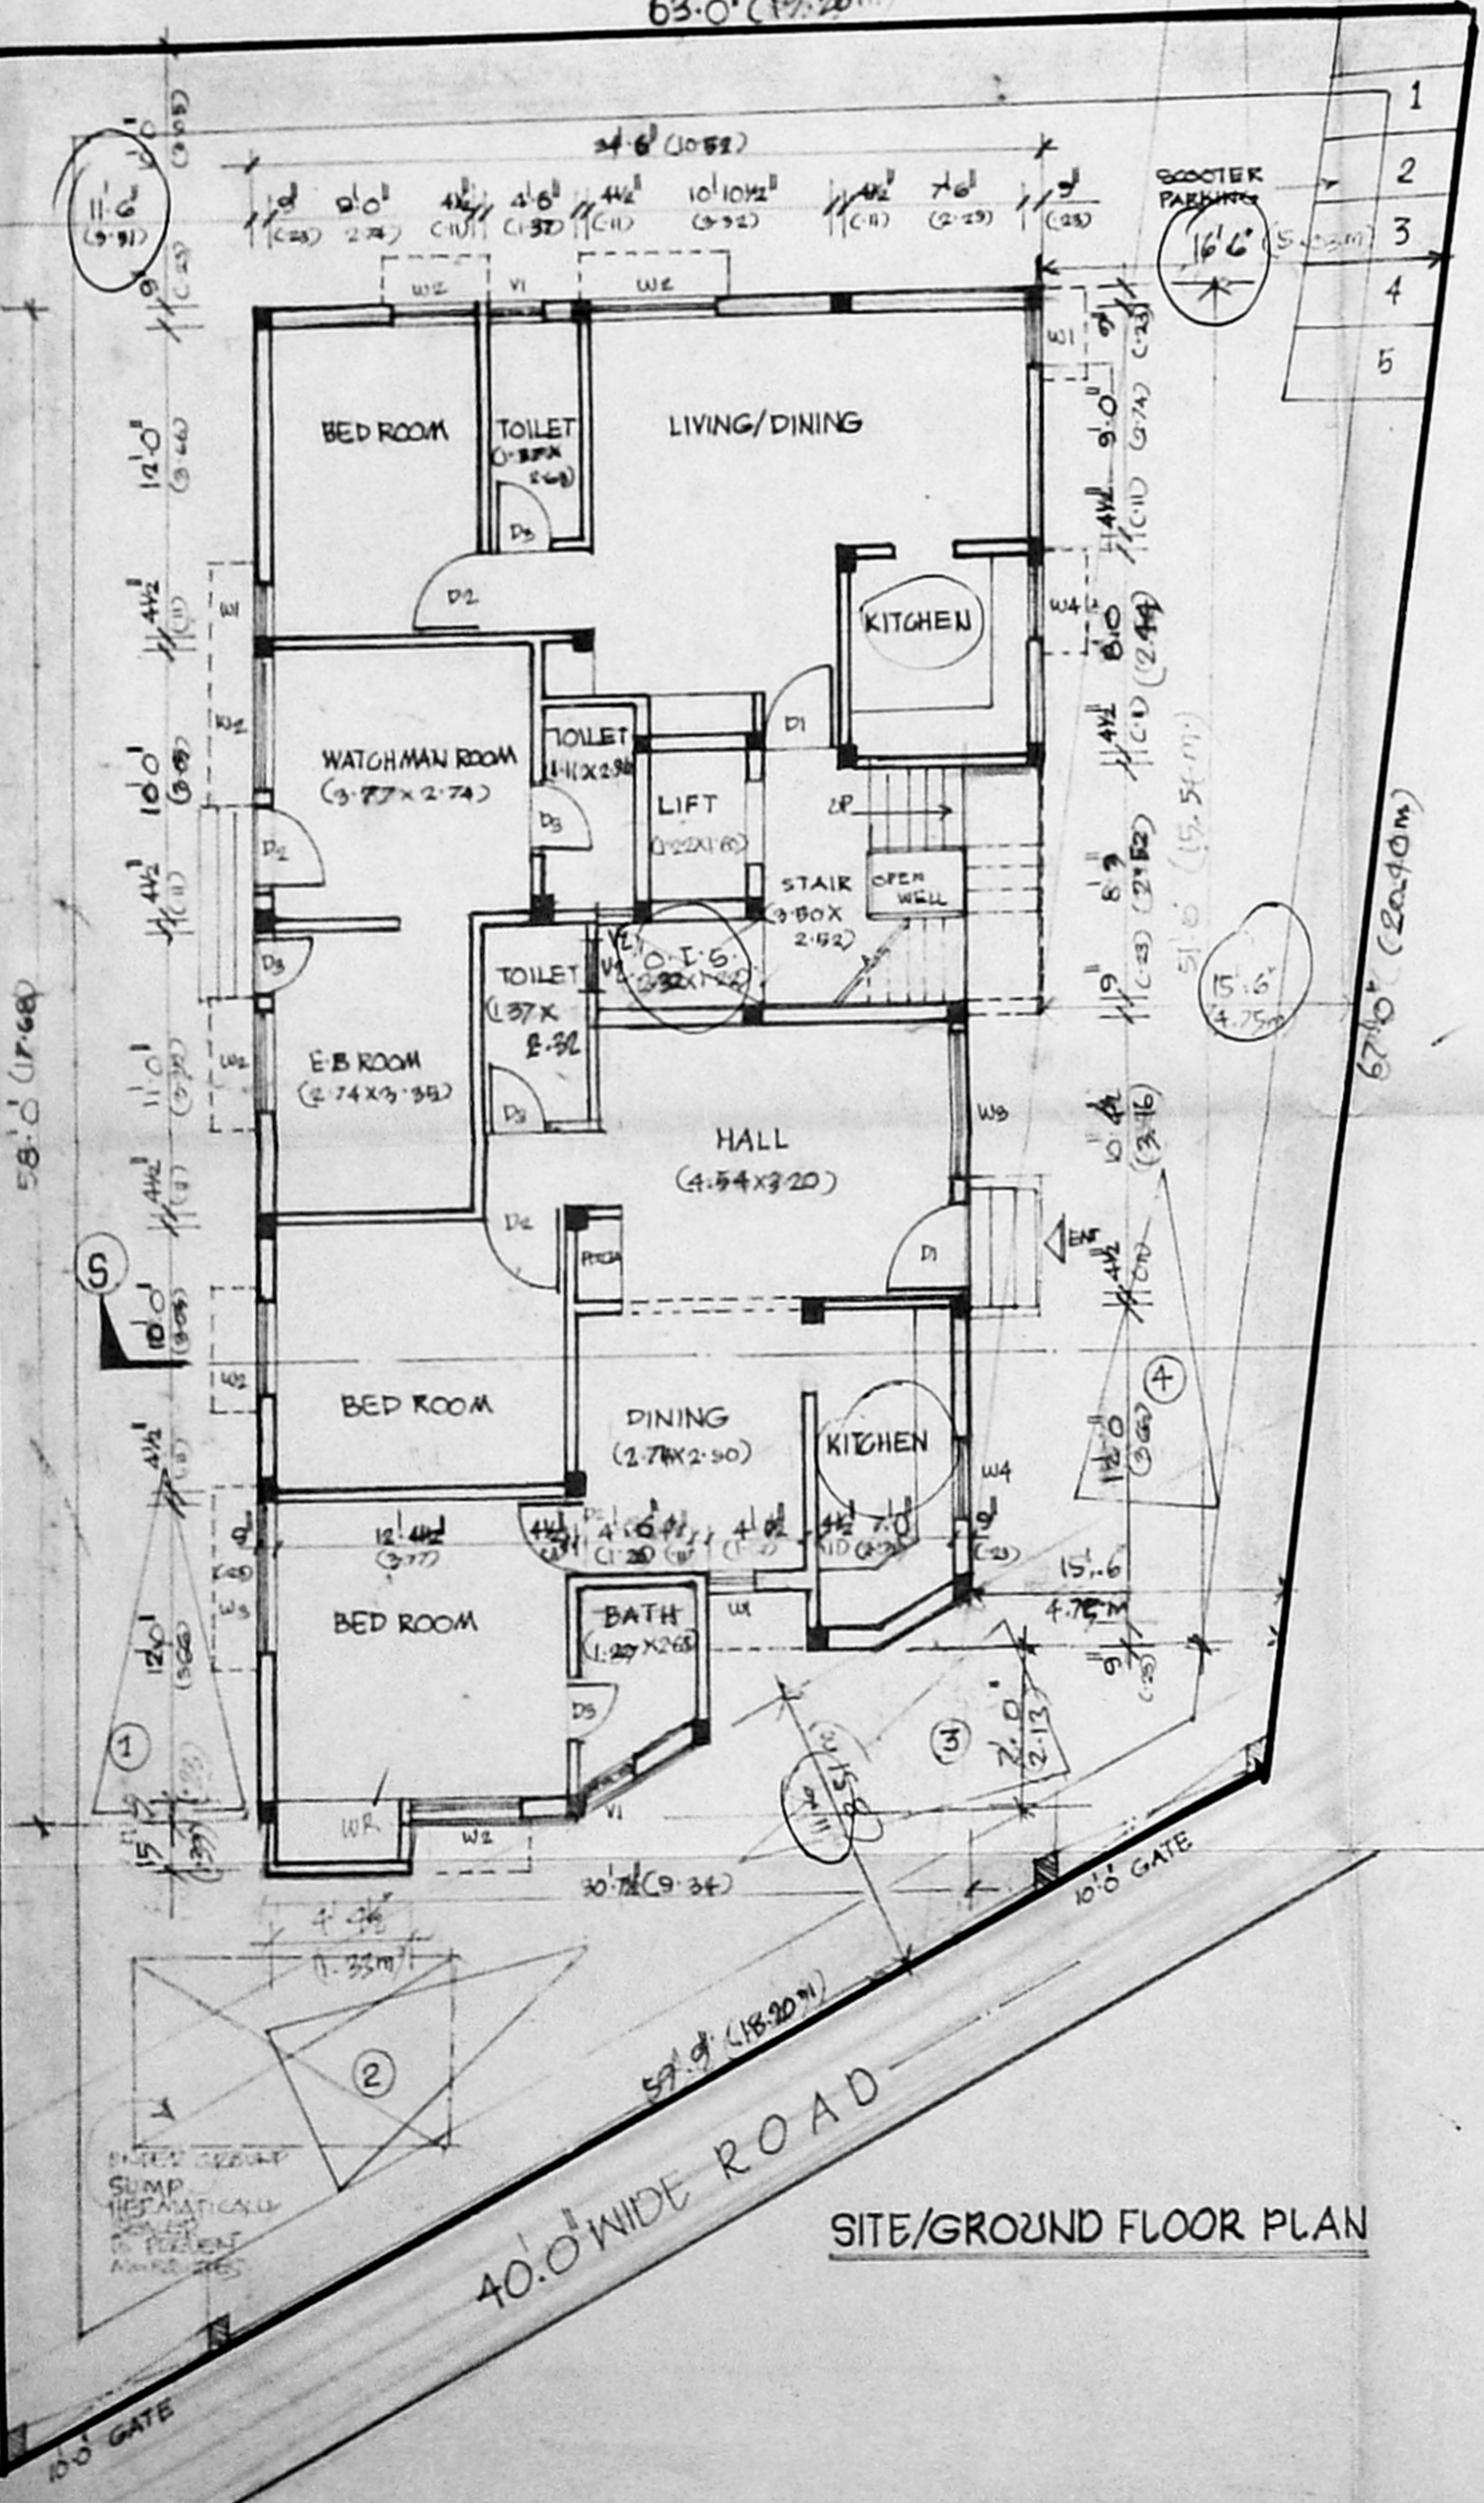


SITE/GROUND FLOOR PLAN

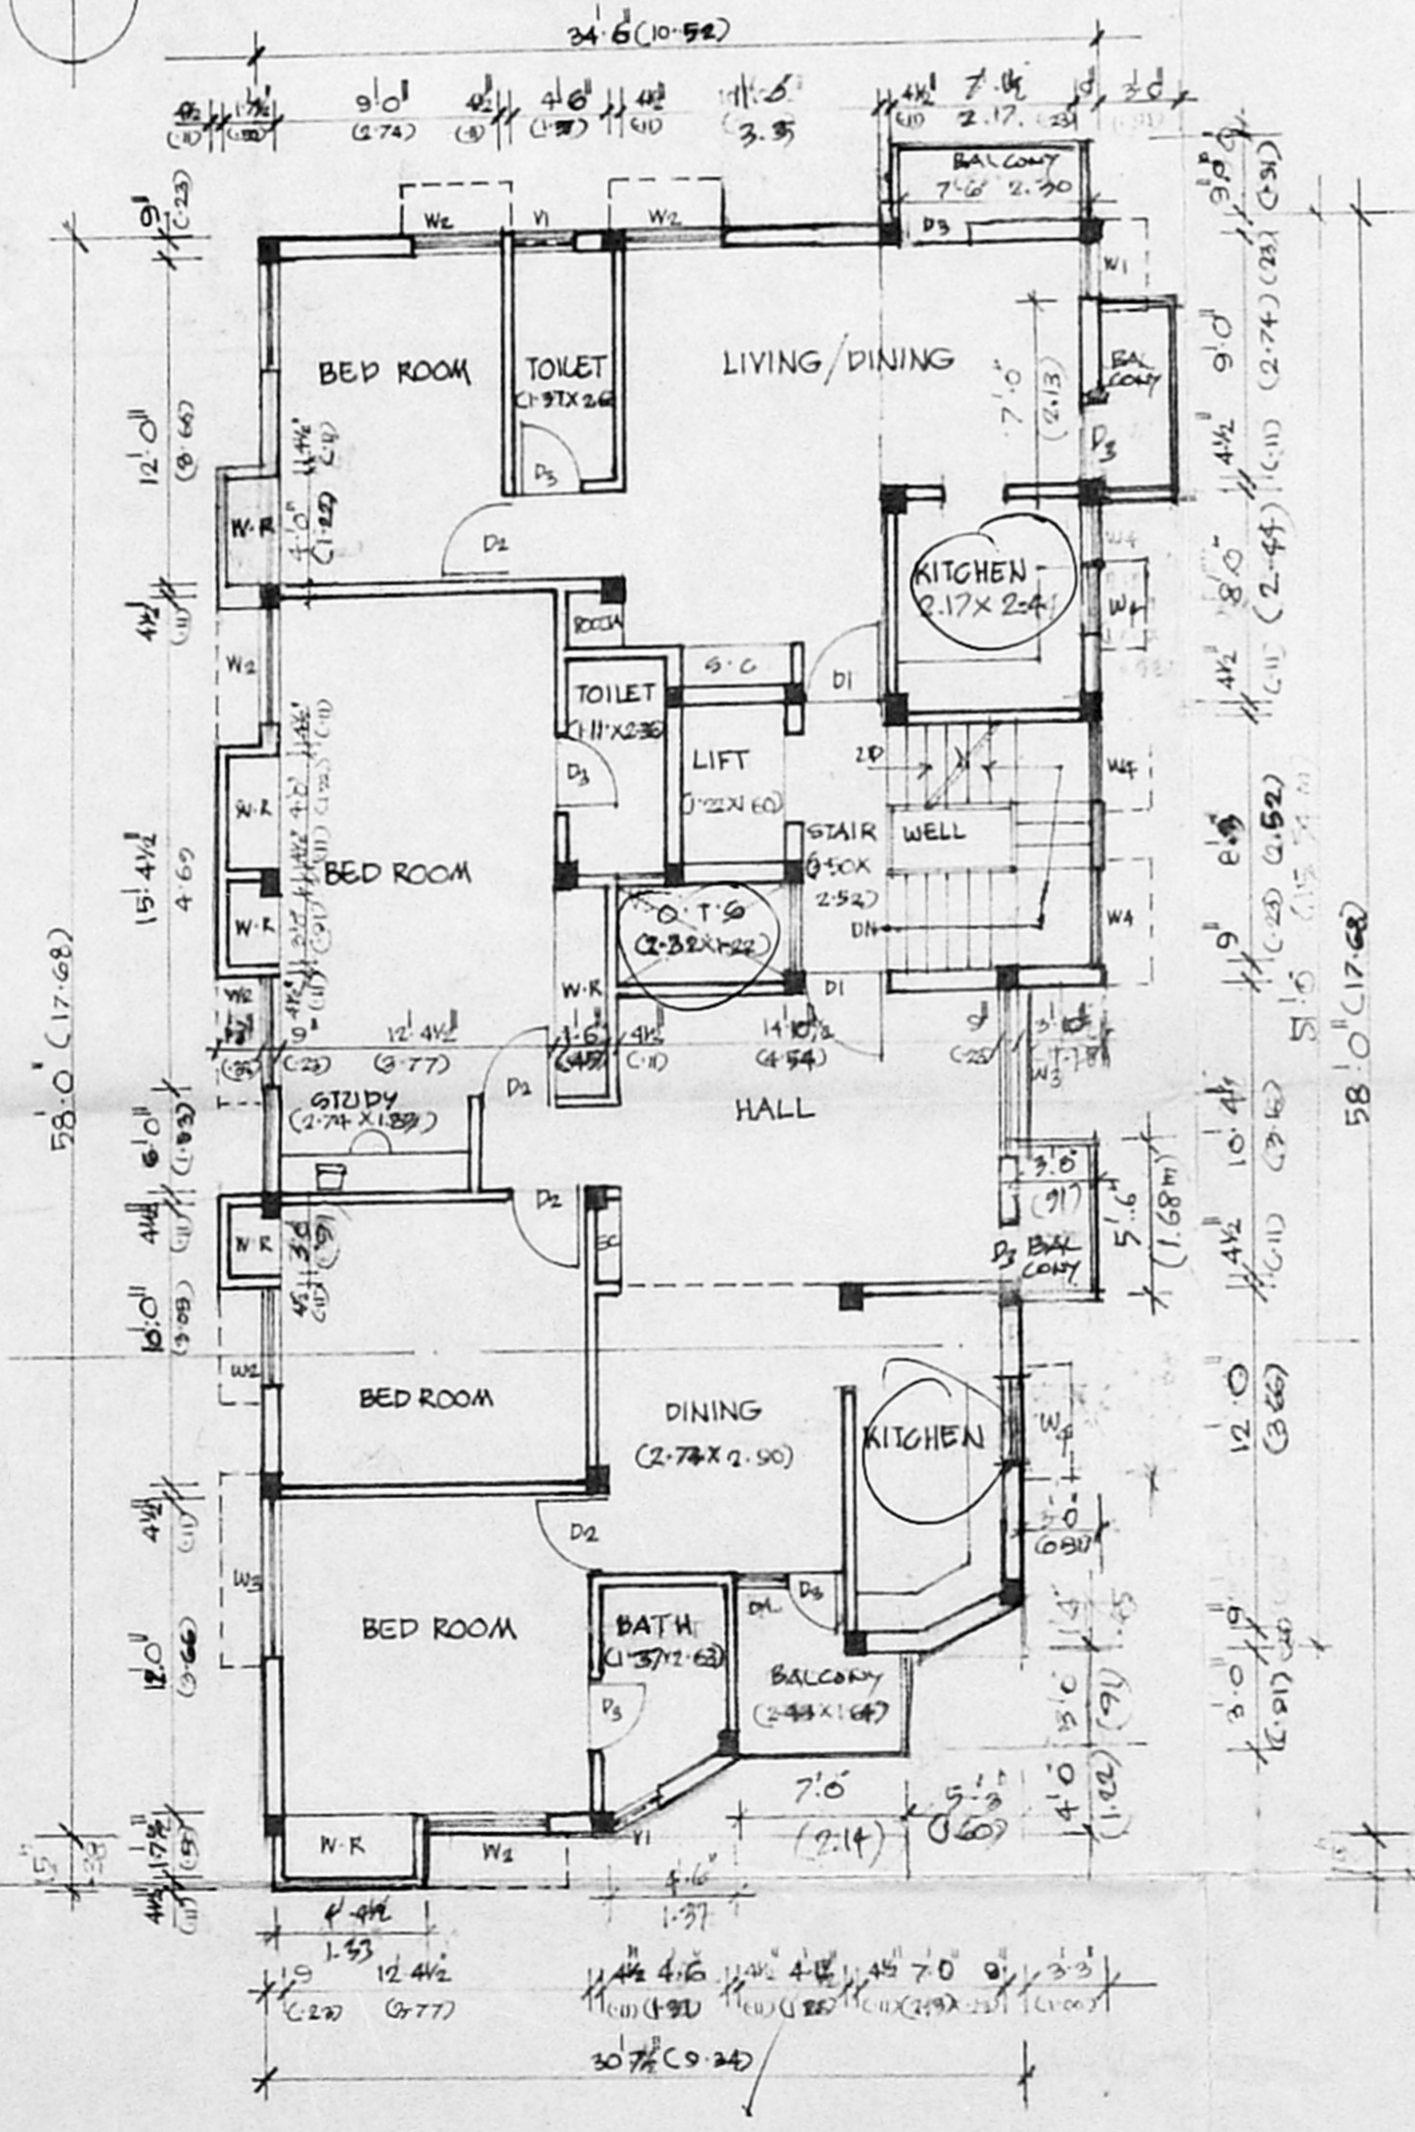

FIRST FLOOR PLAN

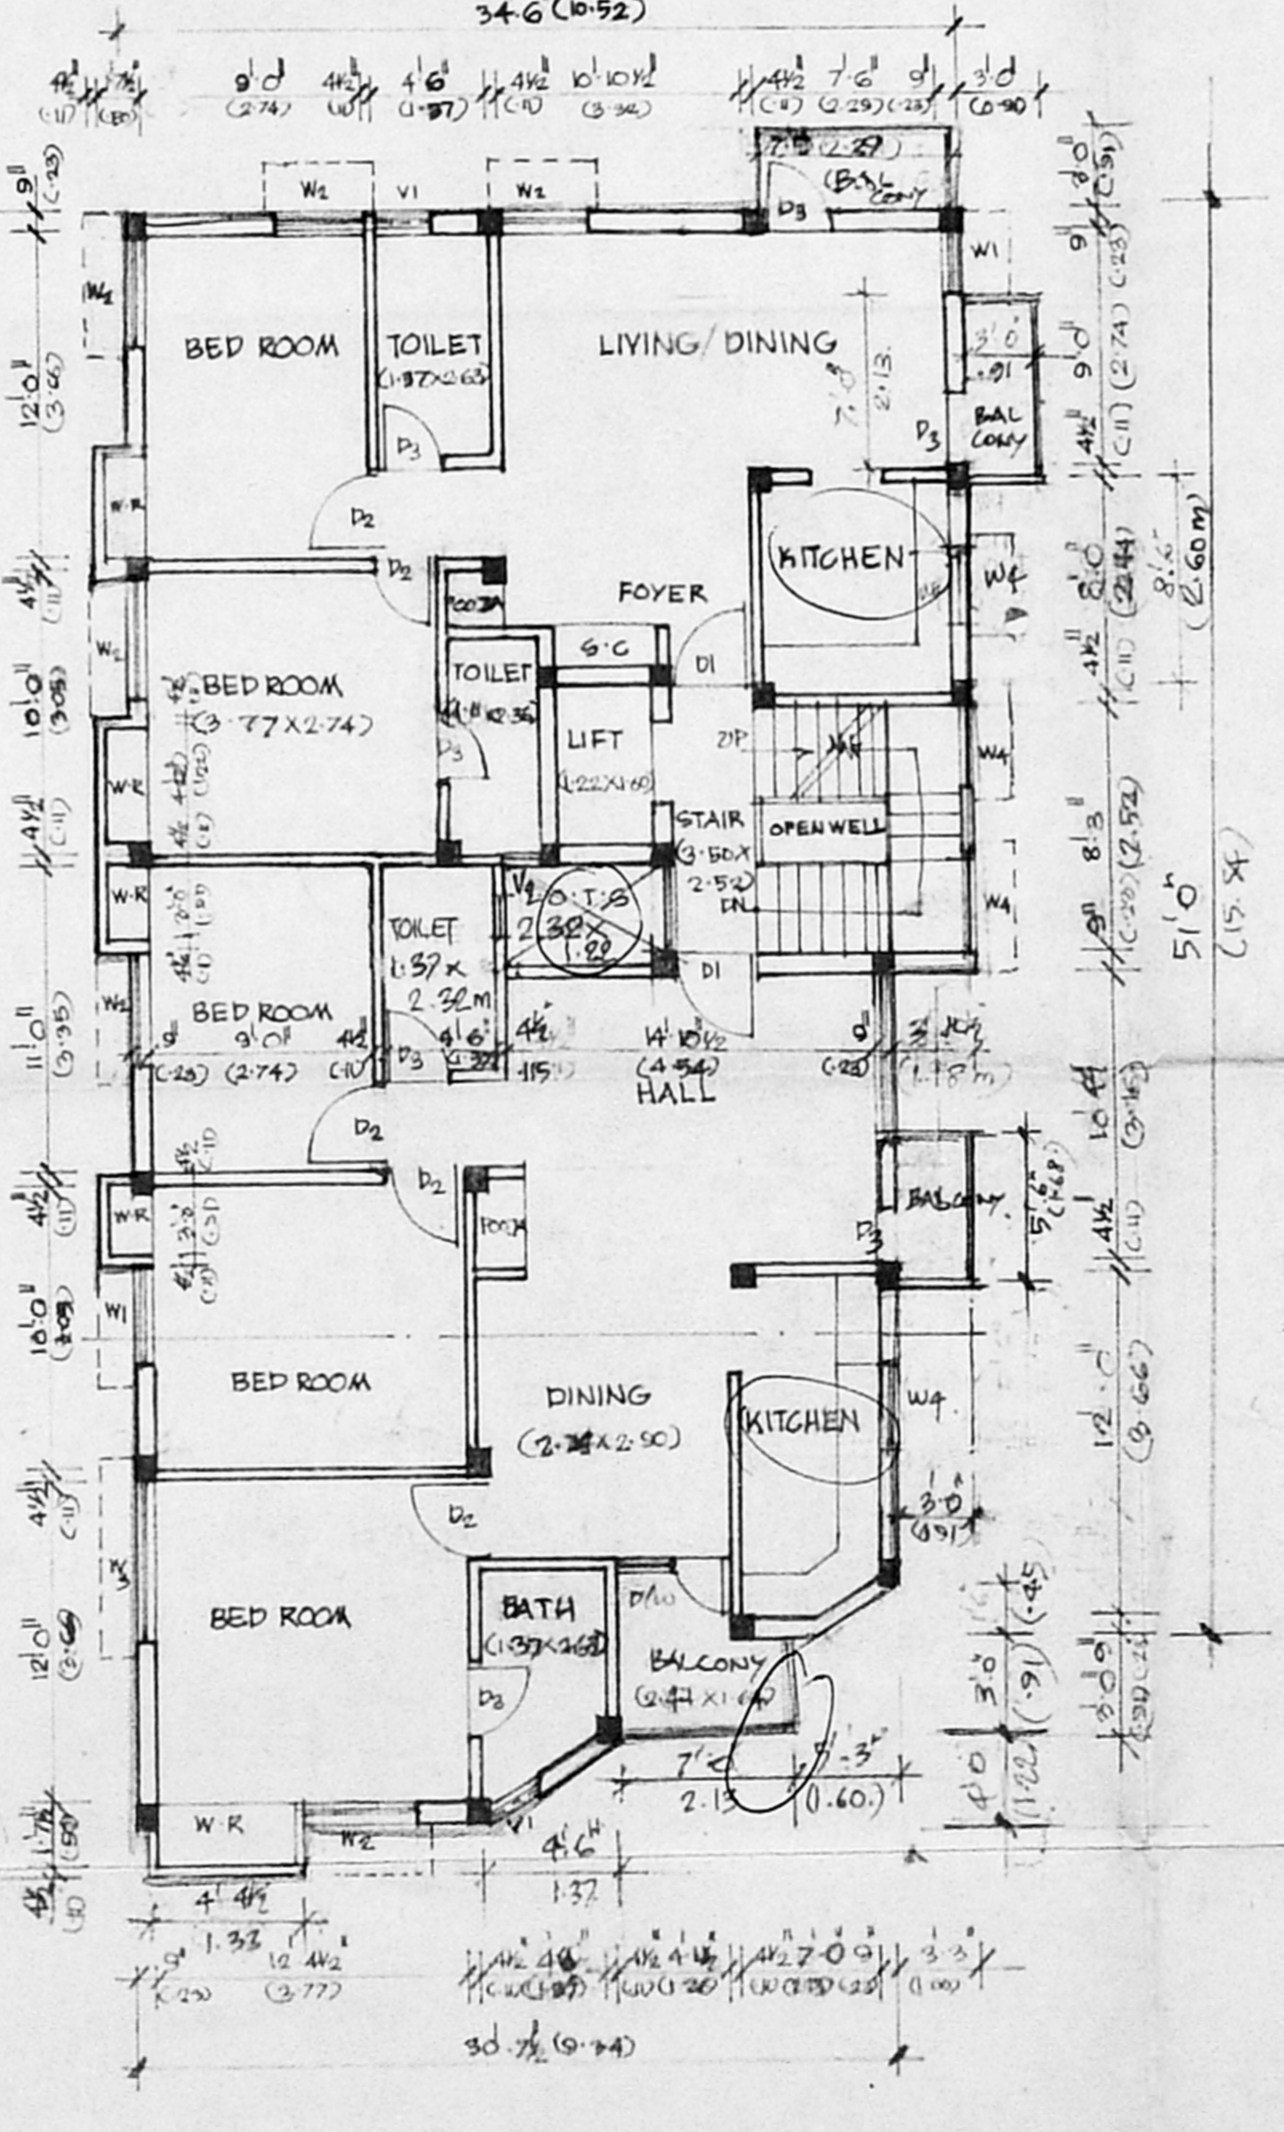

TYPICAL FLOOR PLAN (11th & 12th FLOOR)

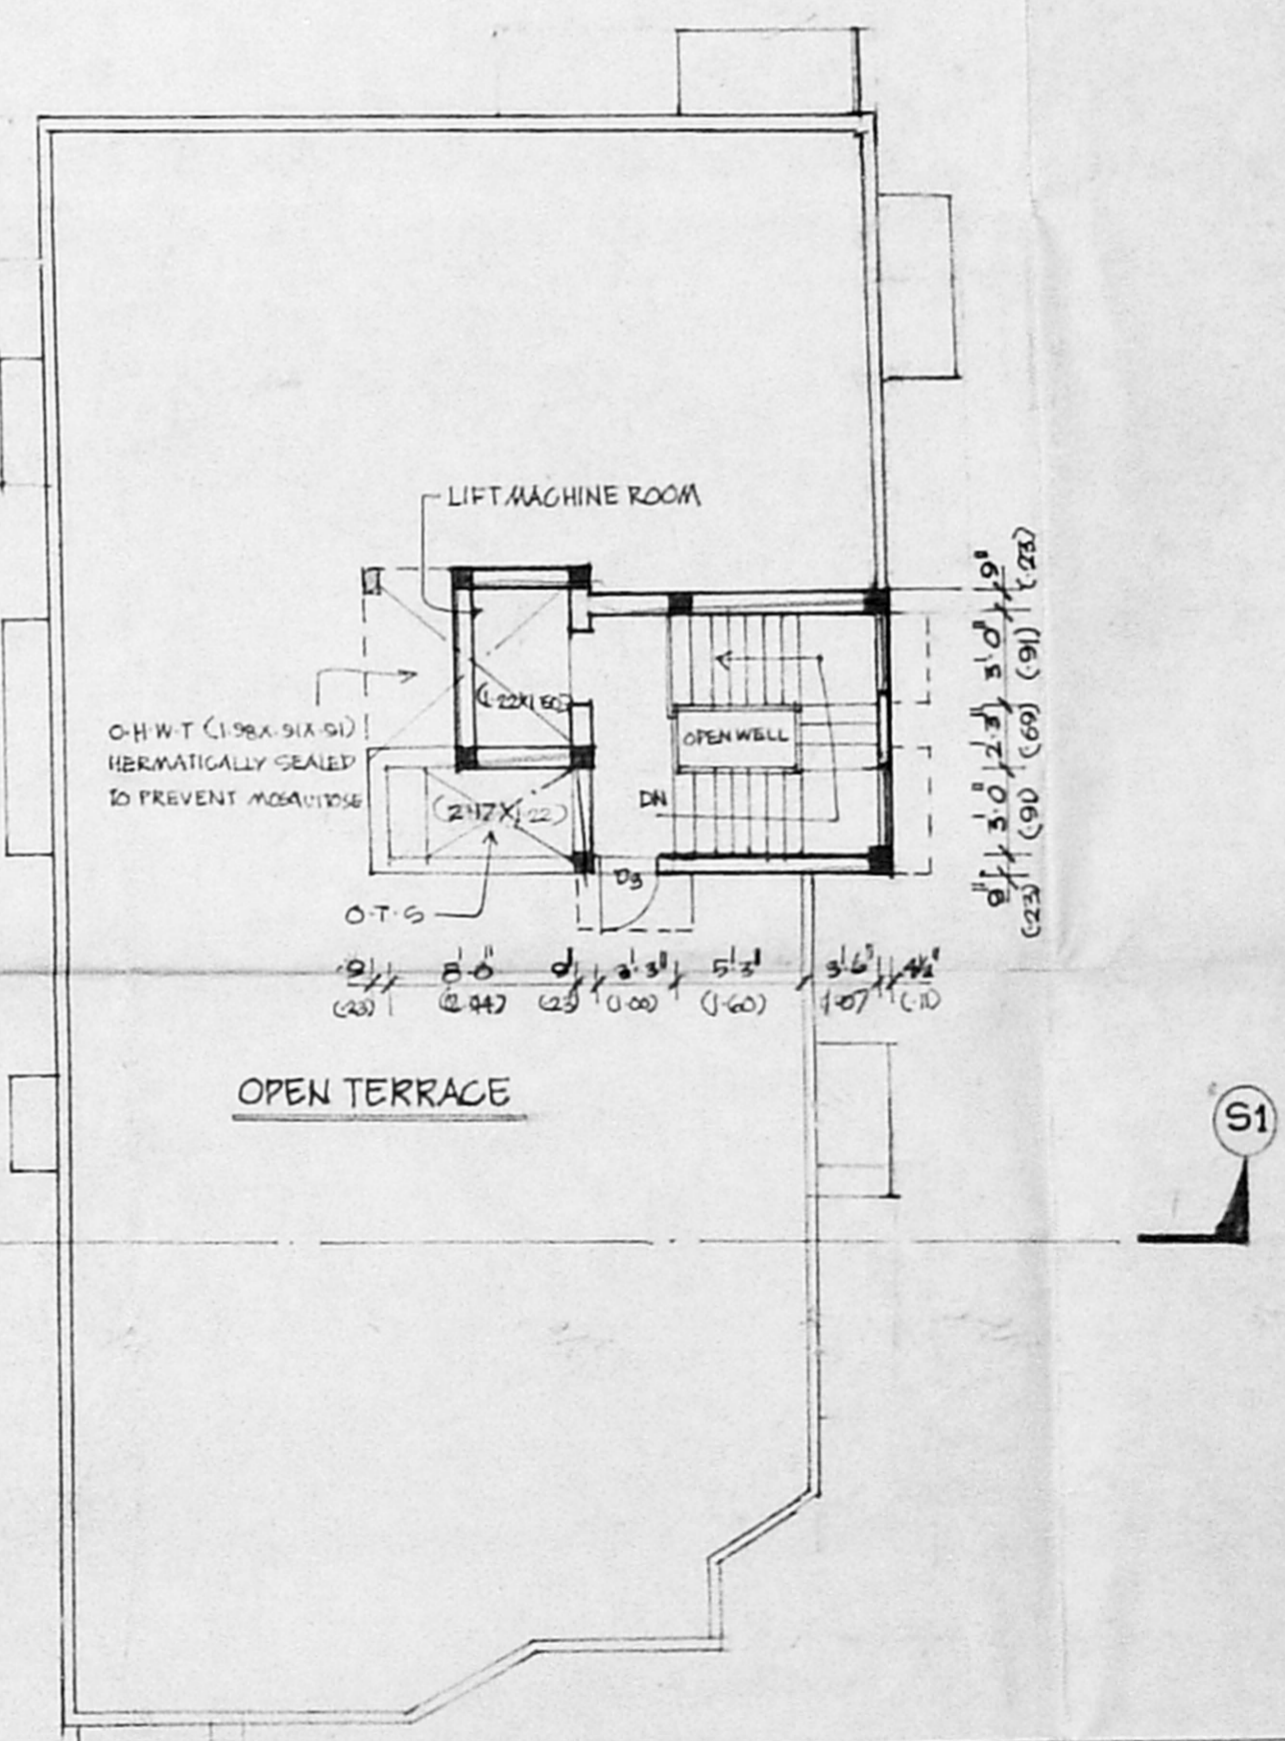

TERRACE FLOOR PLAN