


RE

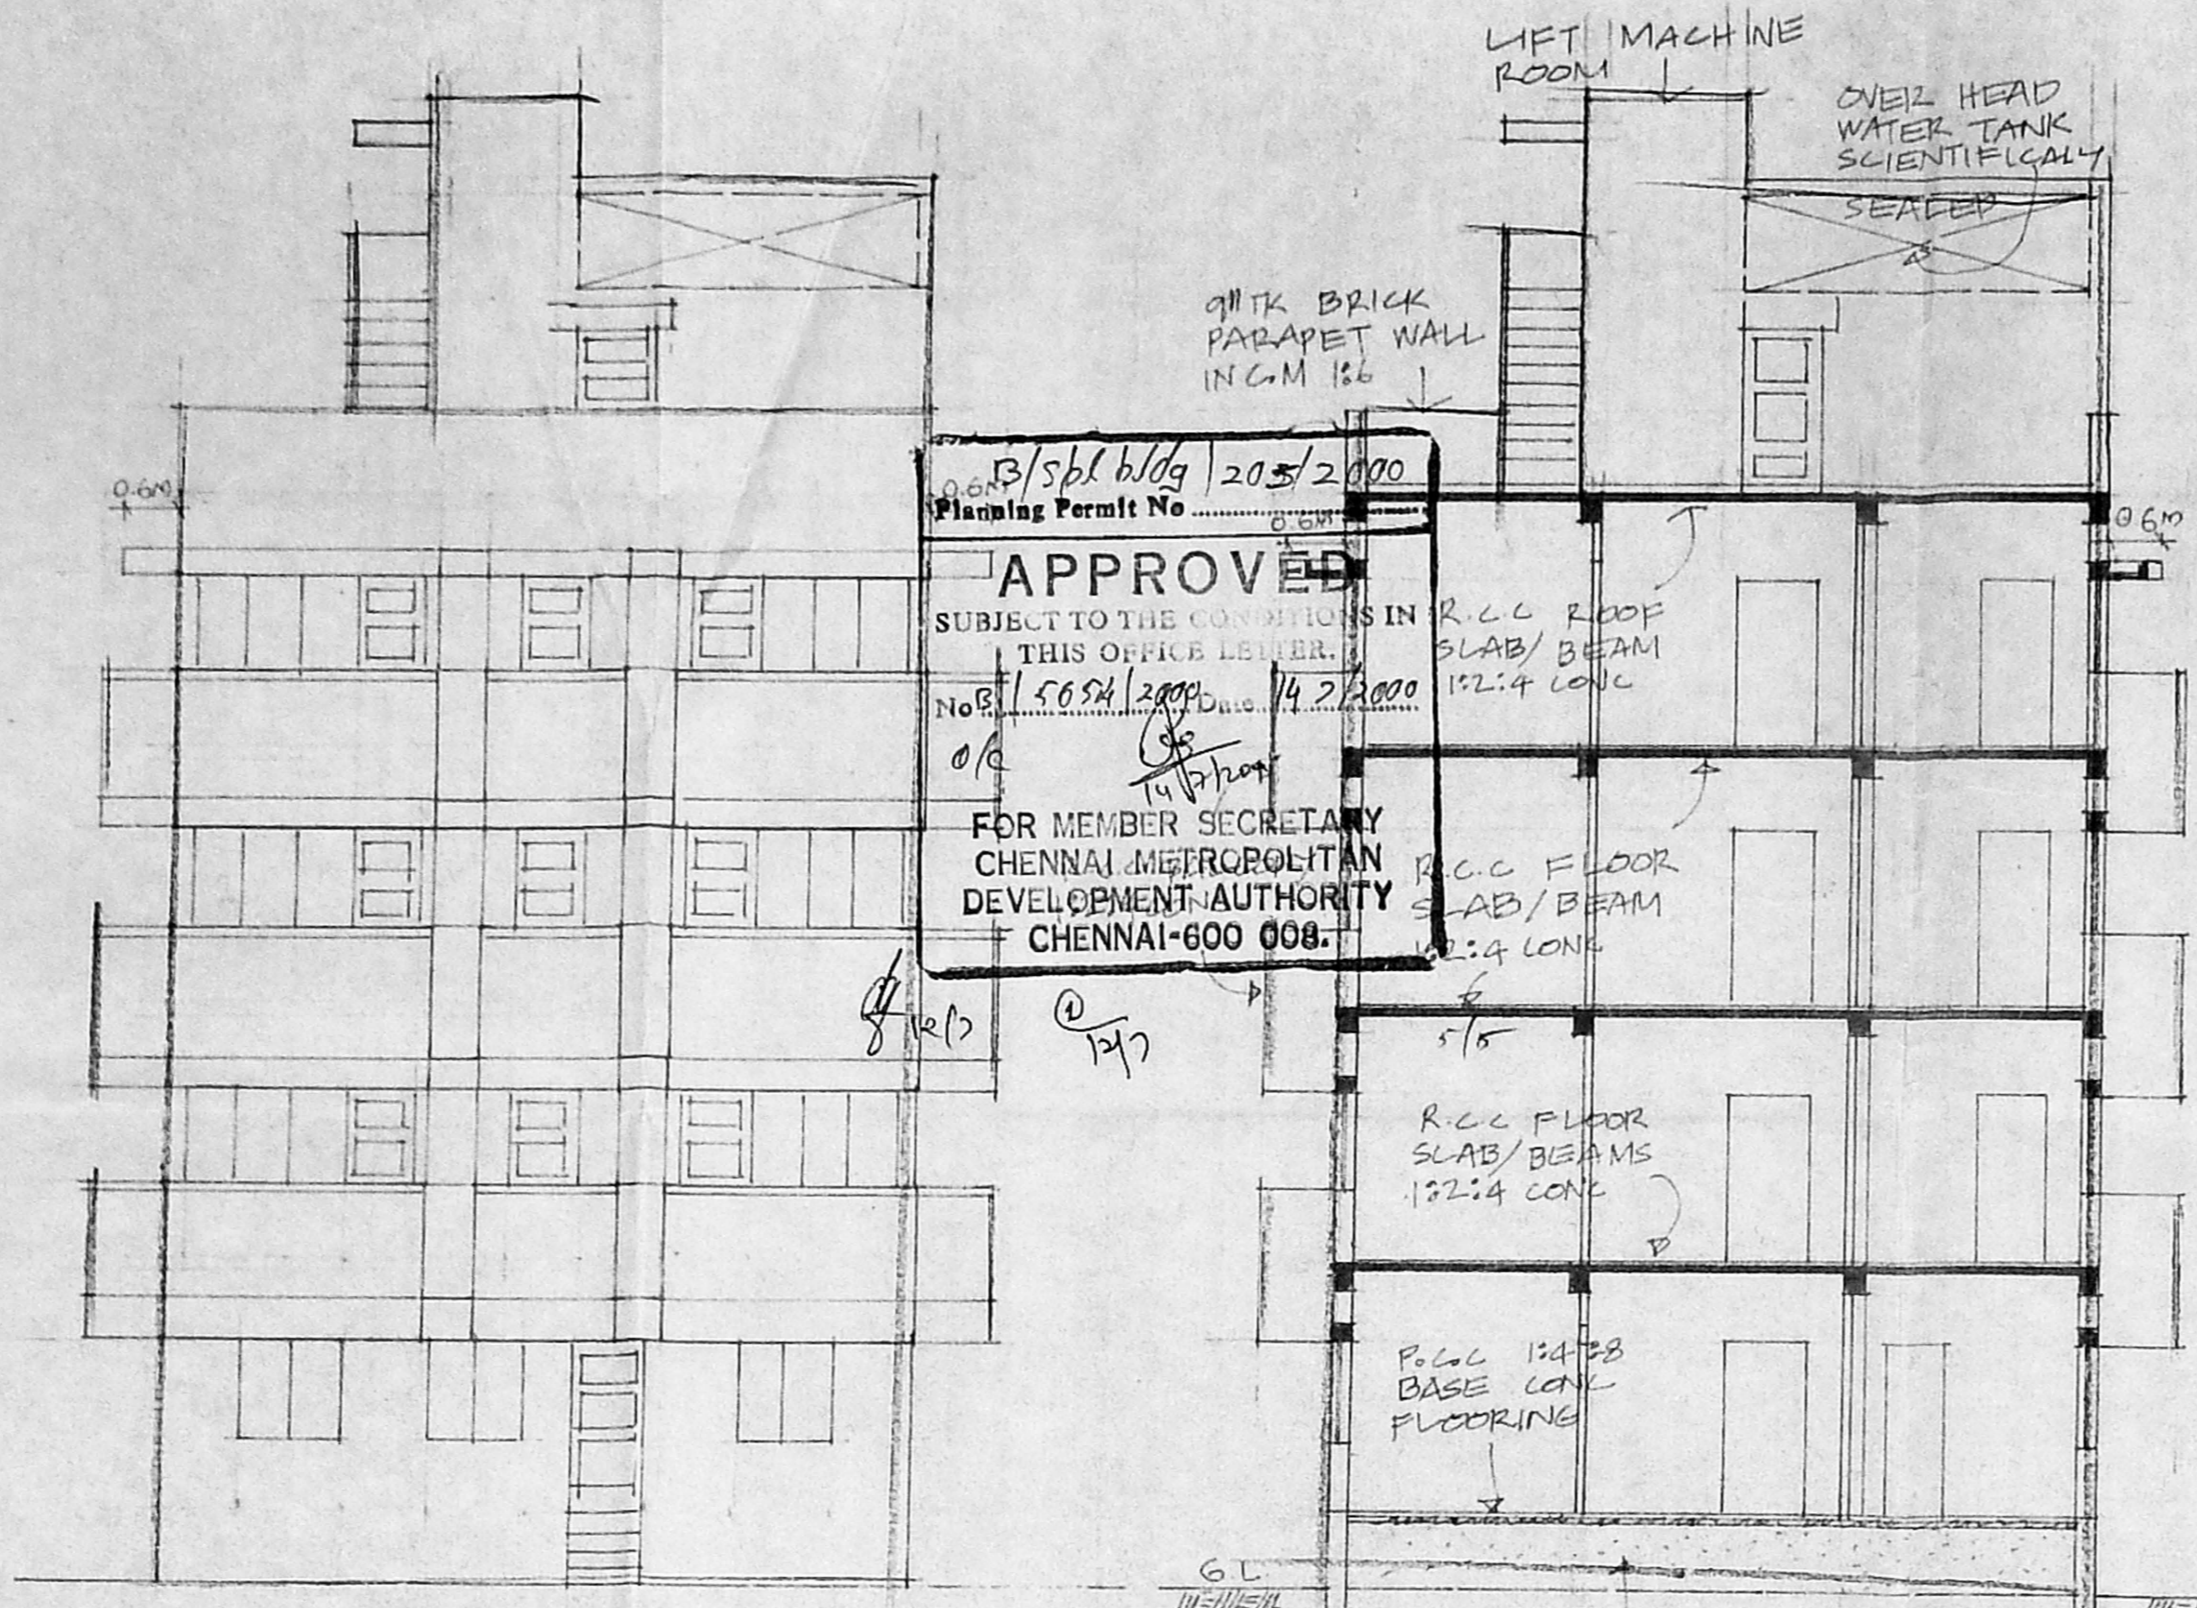


FRONT ELEVATION

SECTION 'AA'

Revised Plan  
Dt. 2.1.8/RK

**CMDA (B) / M. No. 1**  
C. No. B1/5664/2K  
Asst. \_\_\_\_\_  
Surveying \_\_\_\_\_  
P. A. \_\_\_\_\_  
A.P. \_\_\_\_\_  
D.P. \_\_\_\_\_

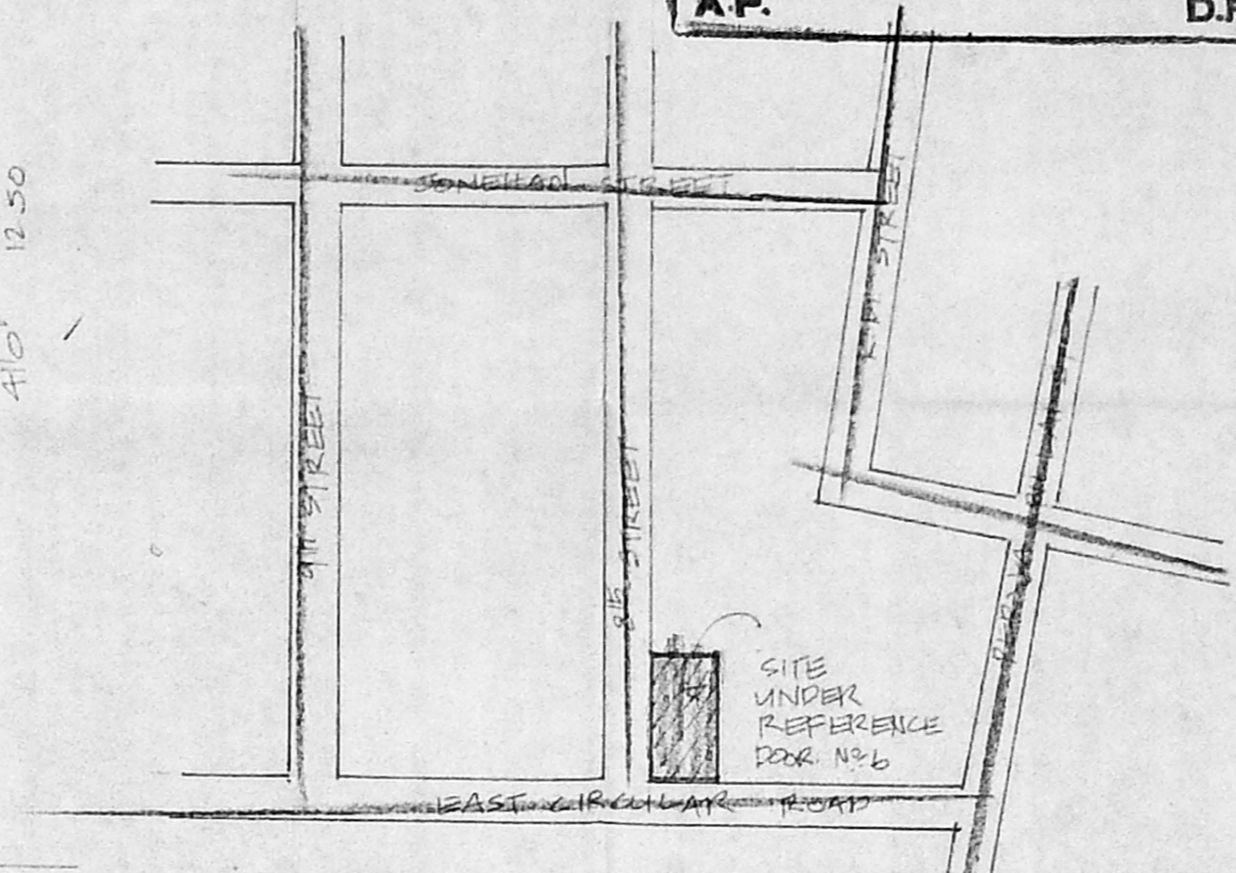

KEY PLAN  
NOT TO SCALE


**JOINERIES.**

M1	MAIN DOOR	3'3" x 7'0"	1'00" x 2'14"
D1	DOOR	3'0" x 7'0"	9'1" x 2'14"
D2	DOOR	2'6" x 7'0"	7'5" x 2'14"
W1	WINDOW	4'0" x 4'0"	1'22" x 1'22"
W2	WINDOW	6'0" x 4'0"	1'02" x 1'22"
W4	KITCHEN WINDOW	3'0" x 3'0"	9'1" x 9'1"
SW	SMALL WINDOW	2'0" x 4'0"	4'4" x 1'22"
V	VENTILATOR	2'6" x 2'0"	7'5" x 6'1"


**AREA STATEMENT**

	M SFT	M SQM
TOTAL PLOT AREA:	3926.00	364.87
PROPOSED		
GROUND FLOOR AREA:	1303.00	121.10
FIRST FLOOR AREA:	1517.00	141.00
SECOND FLOOR AREA:	1517.00	141.00
THIRD FLOOR AREA:	1517.00	141.00
TOTAL AREA	5854.00	544.10
PLOT COVERAGE	38.6%	
F.S.I.	1.49	


**COLOUR INDEX:**

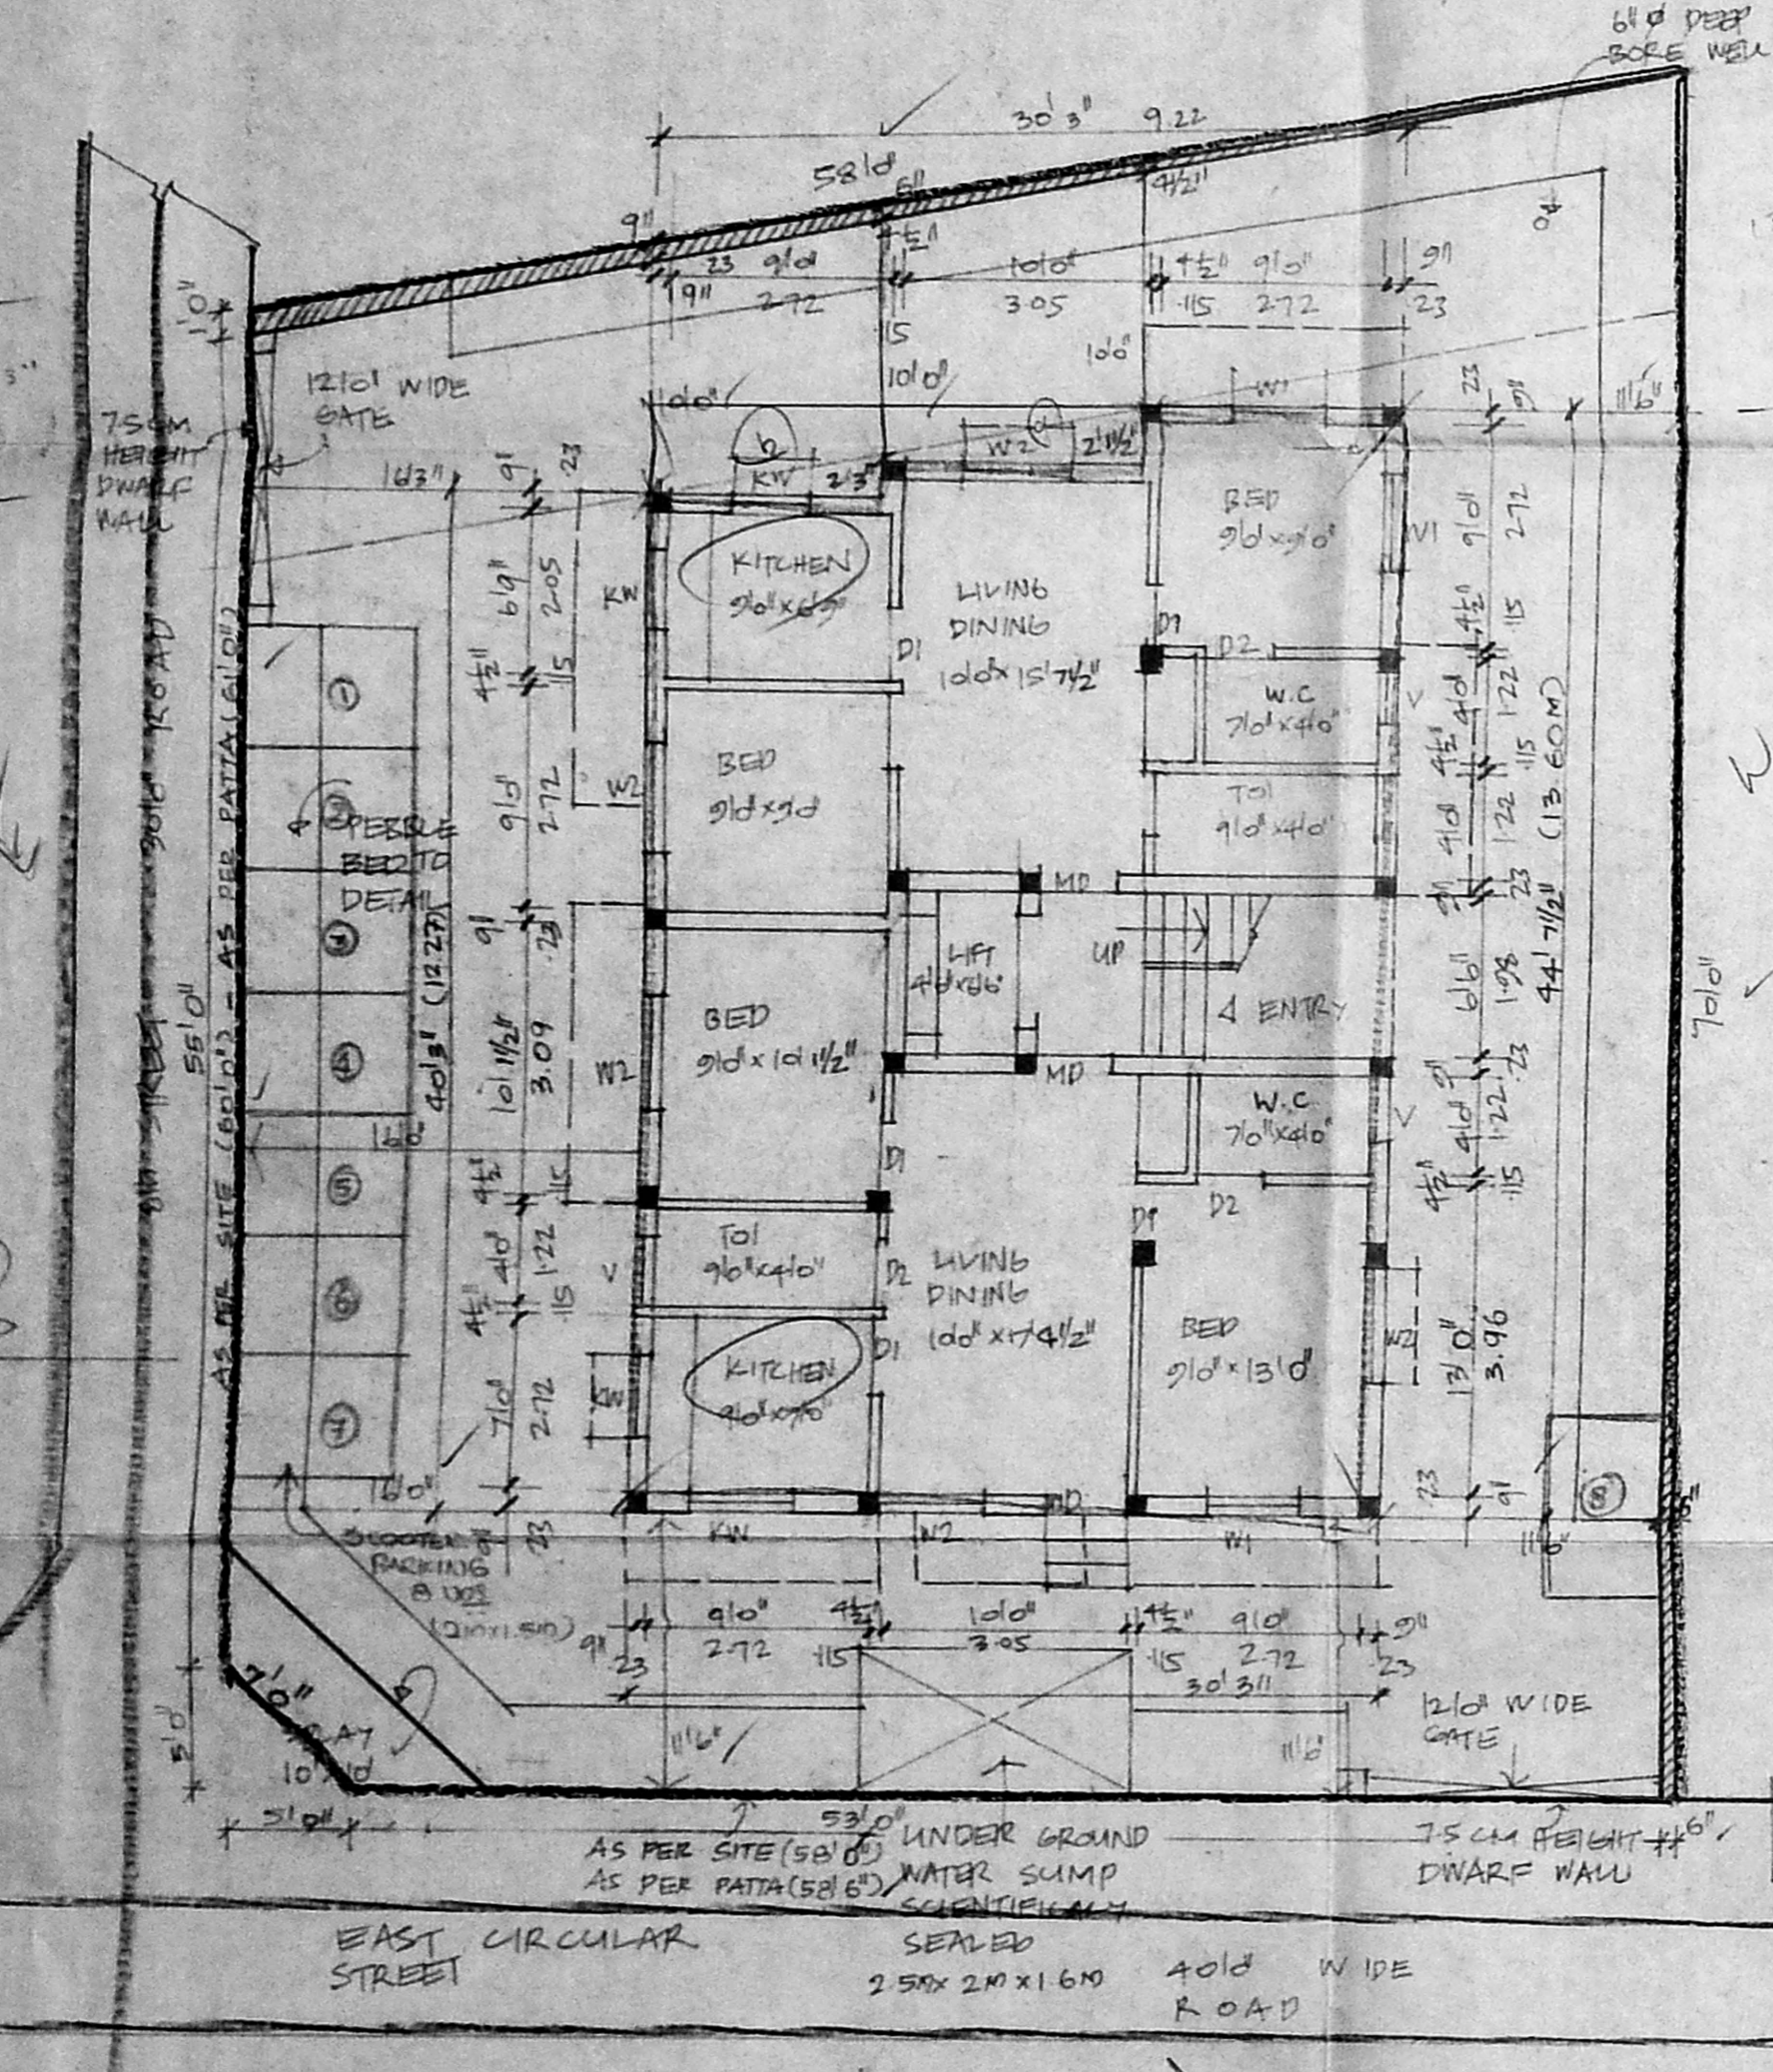


GROUND FLOOR PLAN CUM SITE PLAN

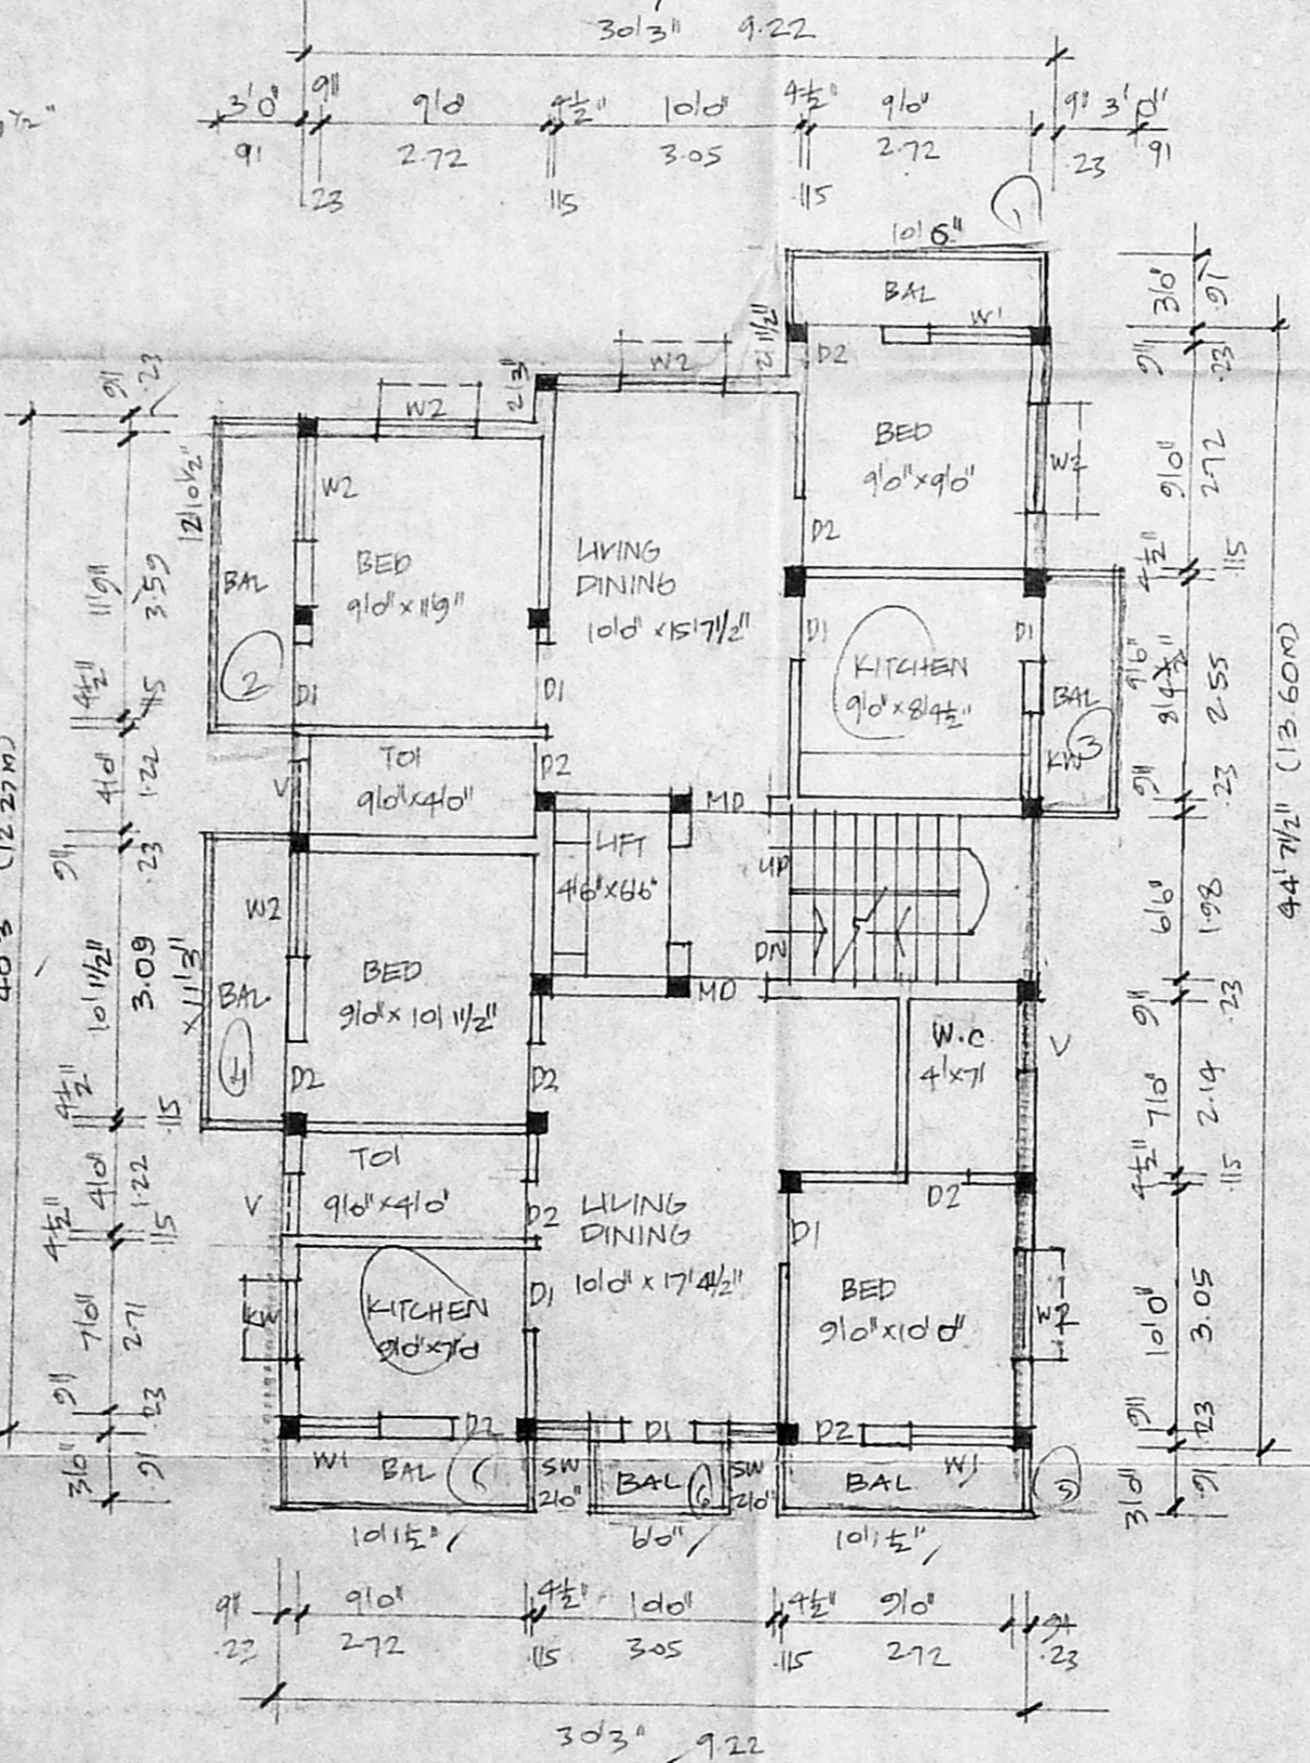


TYPICAL 1ST, 2ND AND 3RD FLOOR PLANS

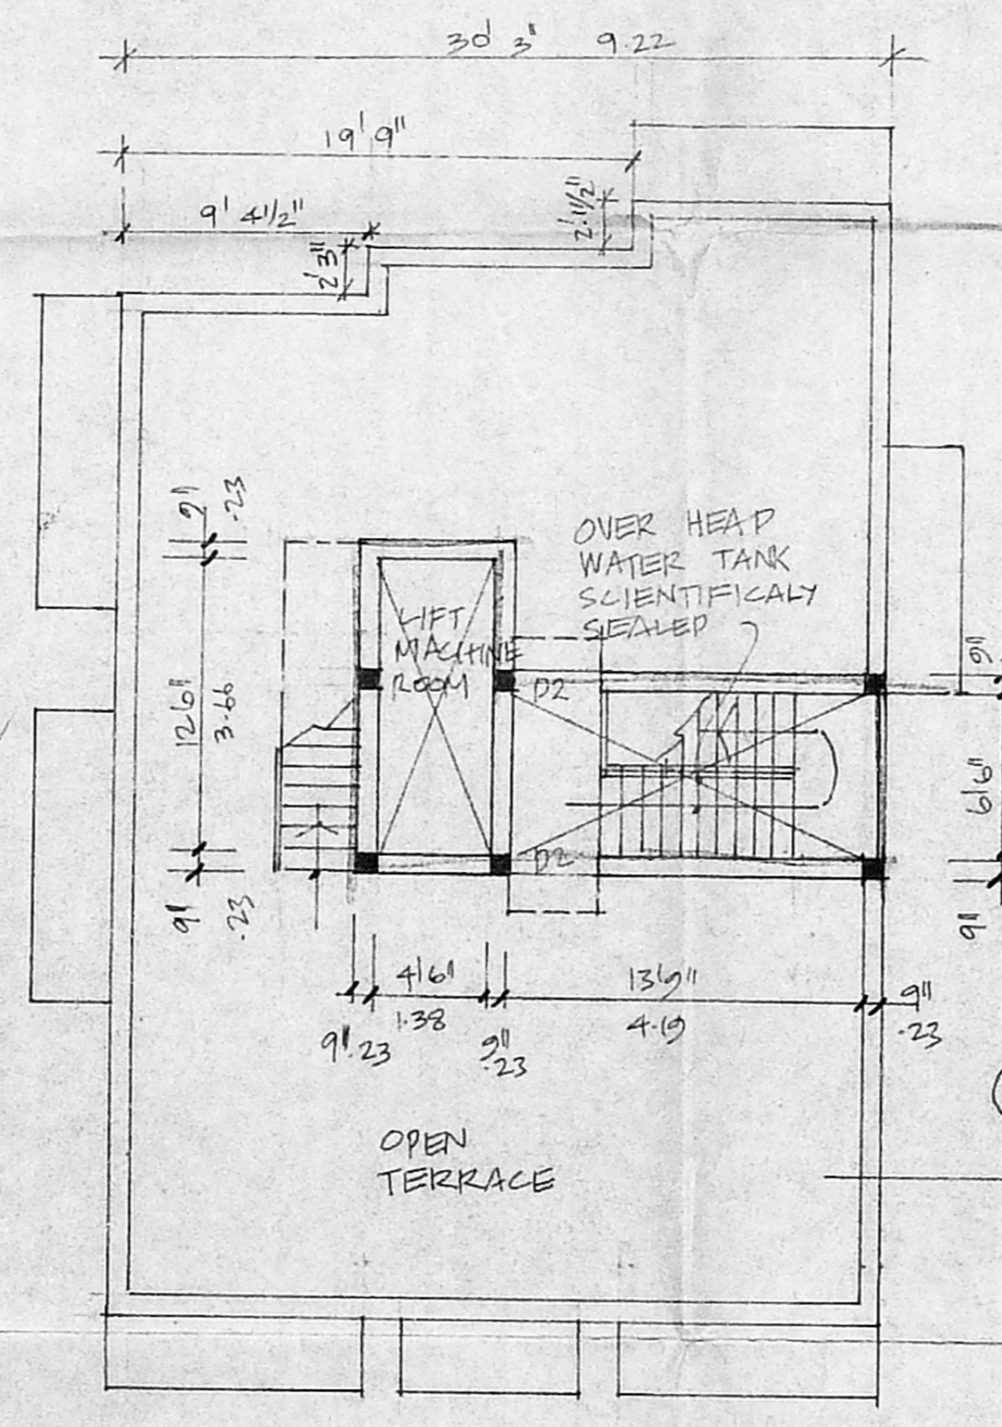


TERRACE PLAN

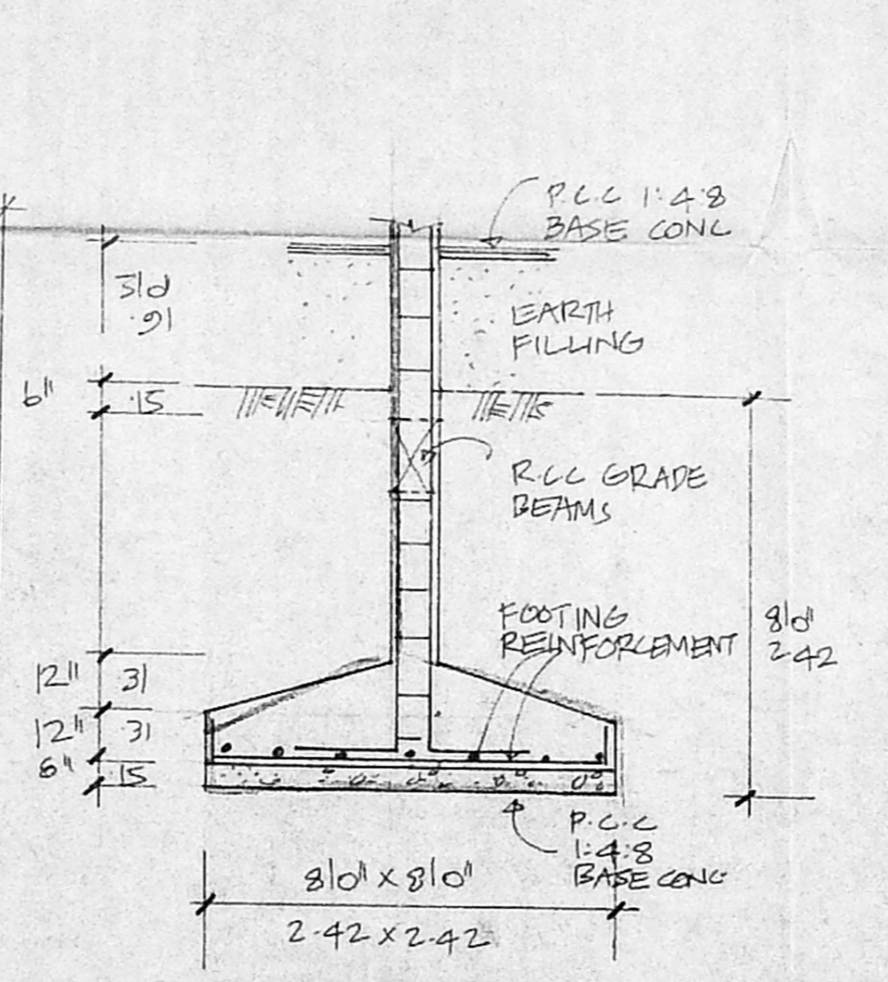


DETAILS OF FOUNDATIONS

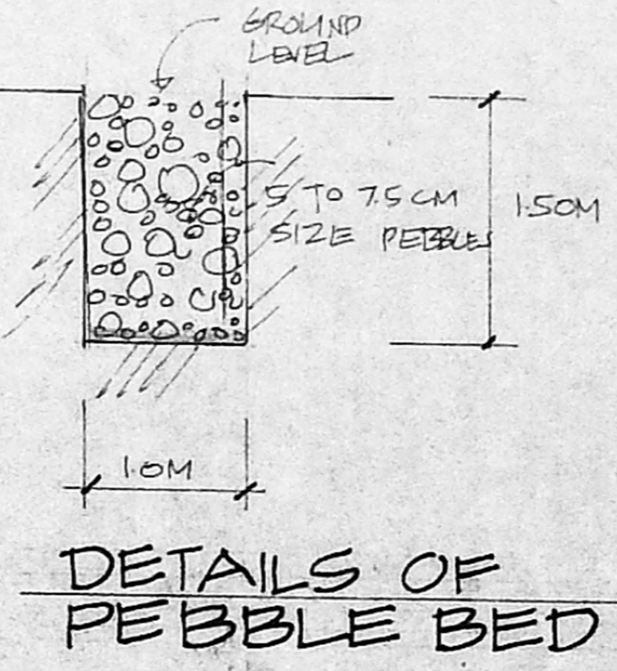

DETAILS OF PEBBLE BED

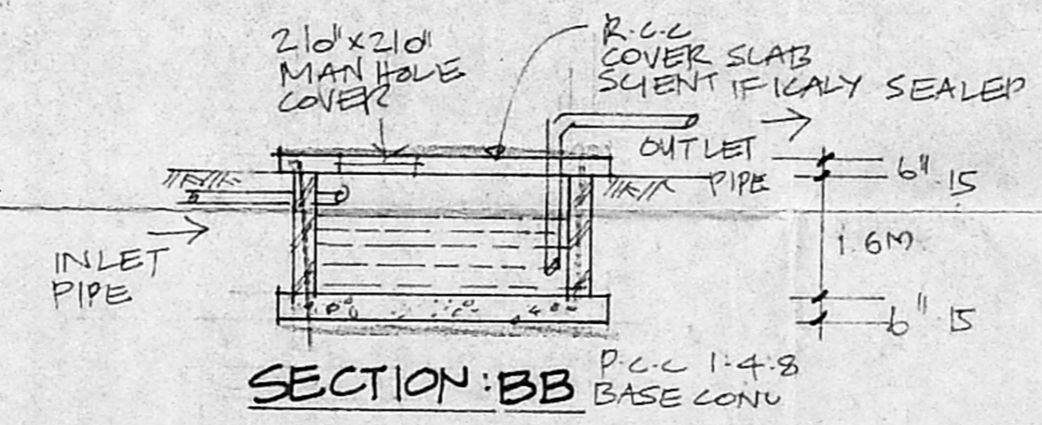

SECTION: BB

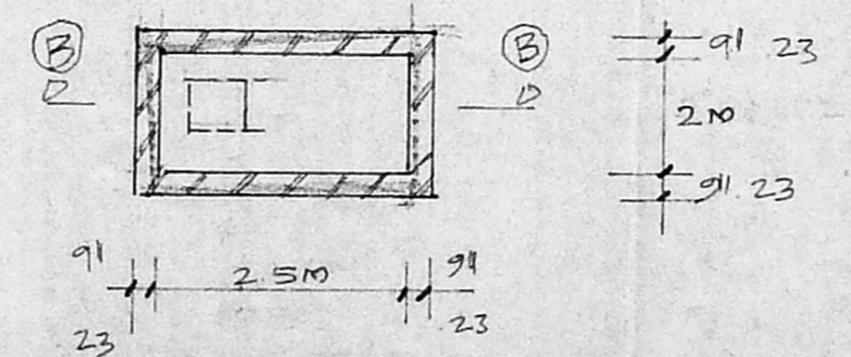

PLAN OF UNDER GROUND WATER SUMP

**PROPOSED BUILDING AT DOOR NO: 6, R.S. NO: 4483/23 & 4483/58, BLOCK NO: 99, EAST CIRCULAR ROAD, MYLAPORE, CHENNAI.**

SCALE: 1/80'

M. P. Sundaraj

OWNER'S

S. SELVAM BE AMIE, C. Engg & A. L. W.  
Consulting Civil Engineer, Chartered Engineer  
Approved Valuer, Licensed Surveyor  
Class - I, Reg. No. 319/99/2000  
Corporation of Chennai  
No. 1, 69, Magapalle, East  
CHENNAI - 600 050.  
Ph. 6248264

LICENSED SURVEYOR