



ELEVATION

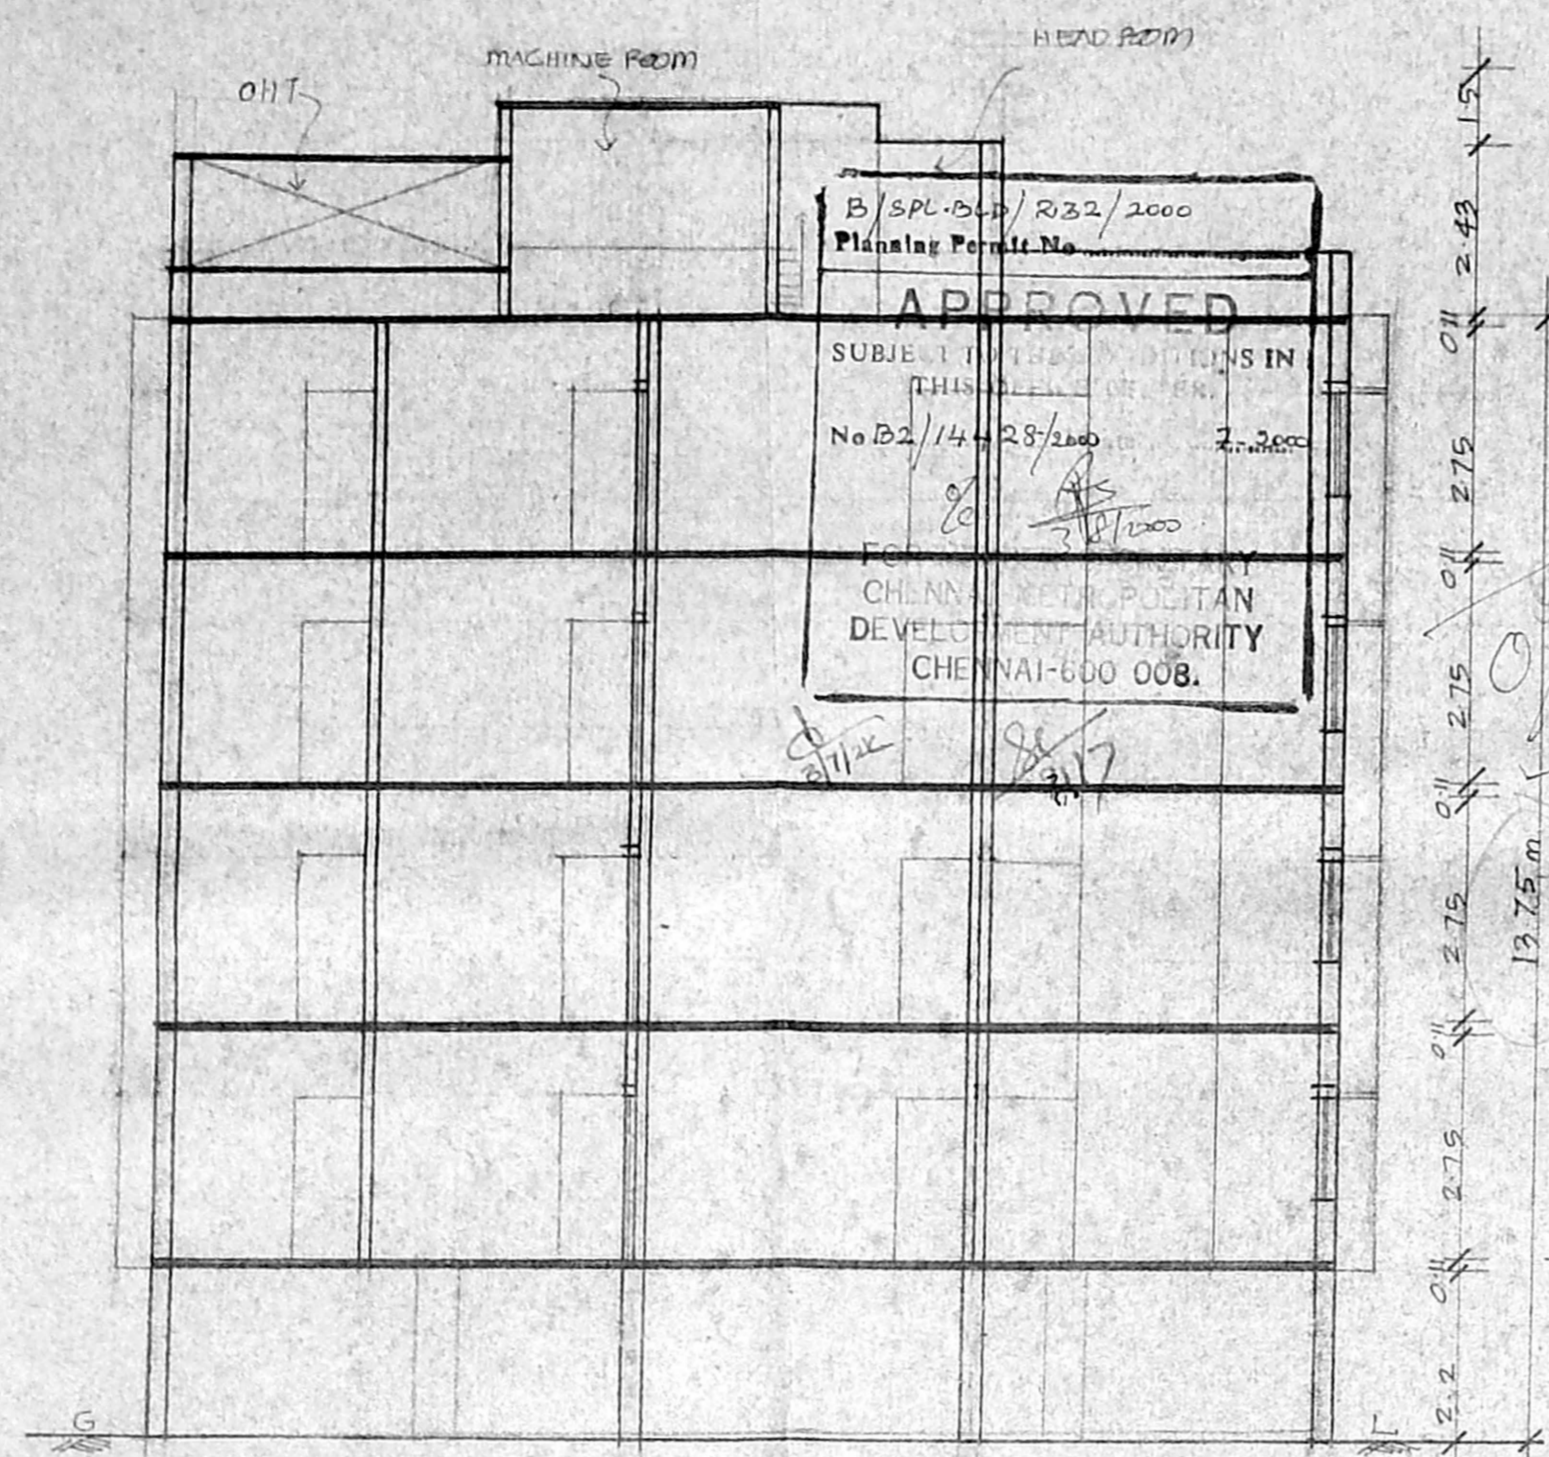


SECTION ON A B

B/SPL-13/232/2000  
 Planning Permit No.  
**APPROVED**  
 SUBMITTED FOR APPROVAL IN  
 P.H.D. No. 22/14/23/2000  
 CHENNAI MUNICIPAL  
 DEVELOPMENT AUTHORITY  
 CHENNAI-600 008.

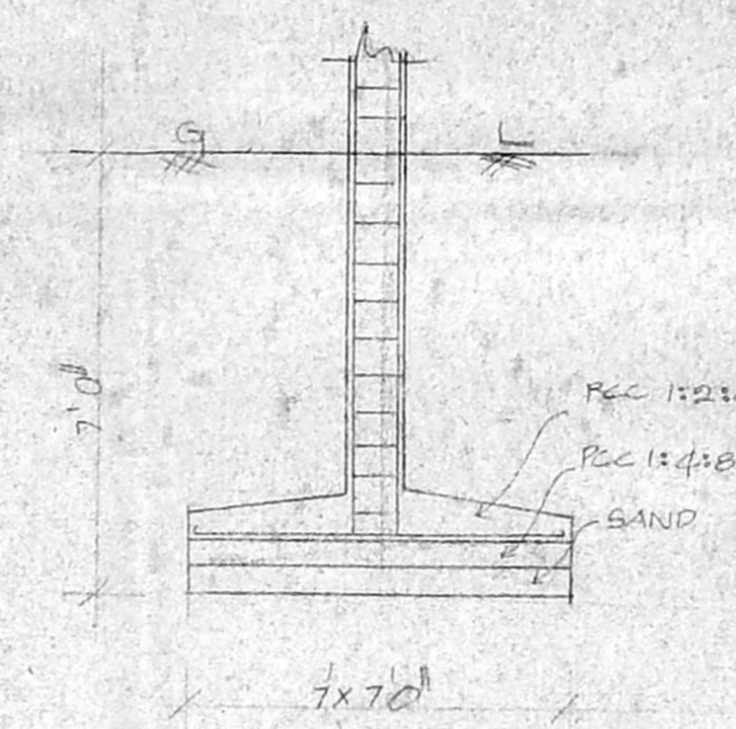


FOUNDATION DETAIL

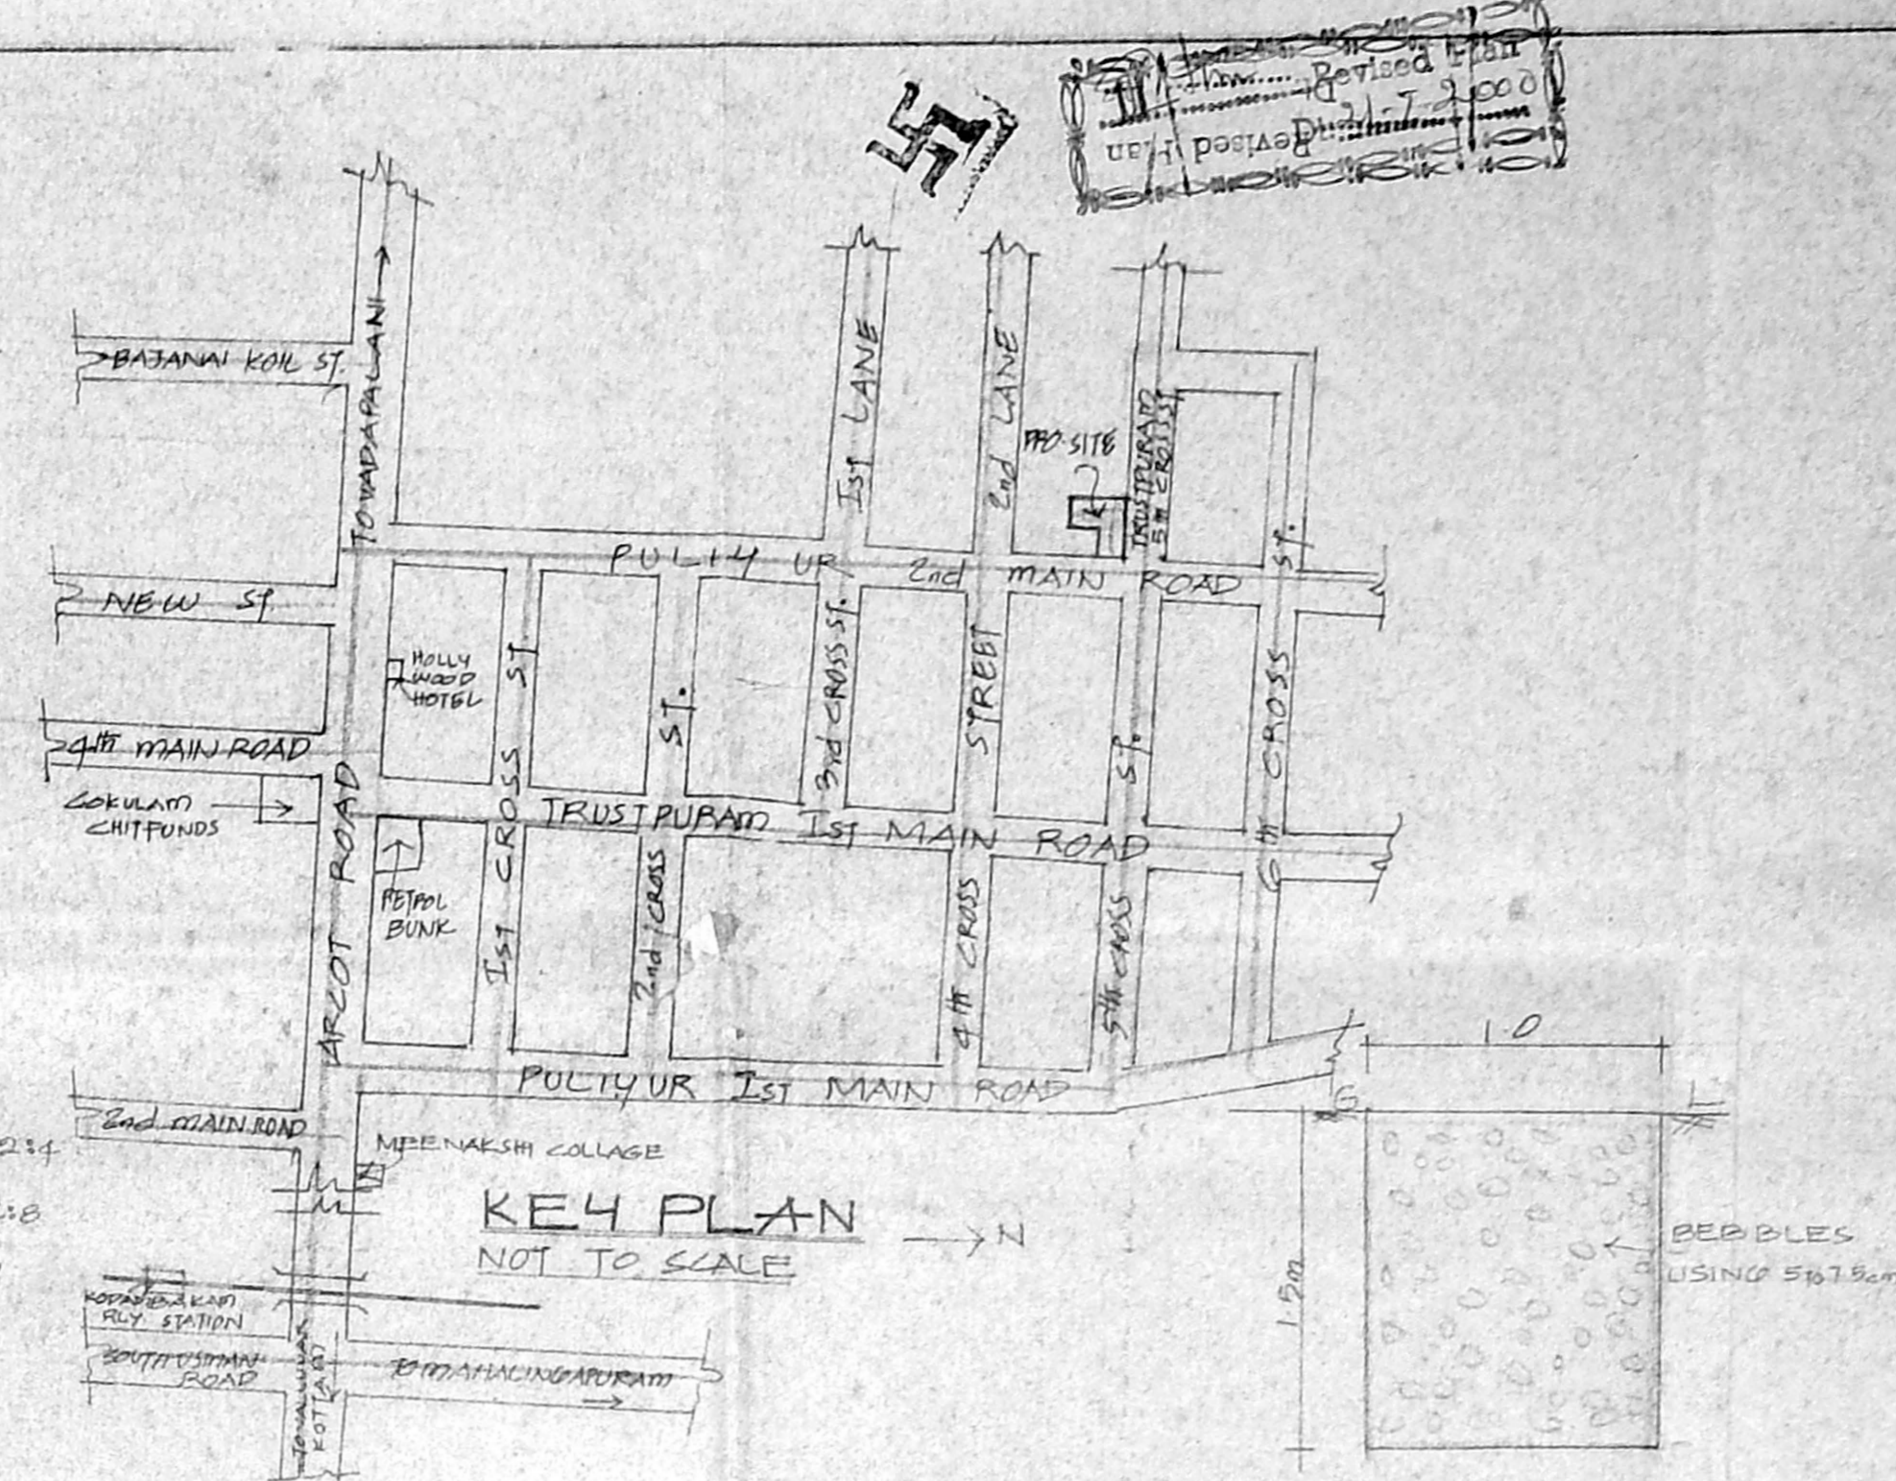


KEY PLAN  
 NOT TO SCALE

PERCOLATION TRENCH

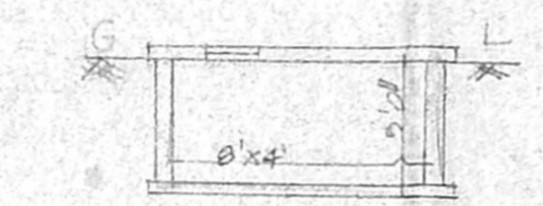

SUMP DETAIL

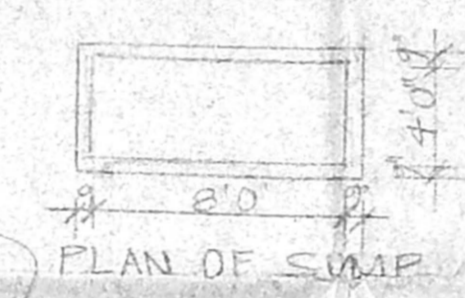

PLAN OF SUMP

**JOINERIES**

D DOOR	CMDA (B) B.O. No. 1
D <sub>1</sub> "	C. No. 22/14/23/2000
D <sub>2</sub> "	2'6" x 7'0"
W WINDOW	Asst. 3'9" x 4'0"
V VENTILATOR	2'0" x 1'0"
	P.A.

**SPECIFICATION**

SAND FILLING IN FOUNDATION  
 PCC 1:4:8 IN FOUNDATION  
 BRICK WORK IN CM 1:5  
 RCC WORK IN 1:2:4  
 PLASTERING IN CM 1:4

**AREA DETAIL**





	sft	m <sup>2</sup>
TOTAL EXTENT OF SITE	5005	464.9
STILT FLOOR	1757	163.2
FIRST FLOOR	1814	168.5
SECOND FLOOR	1814	168.5
THIRD FLOOR	1814	168.5
FOURTH FLOOR	1814	168.5
TOTAL	8312	

**COLOUR INDEX**


ROADS \_\_\_\_\_  
 BOUNDARY \_\_\_\_\_  
 PROPOSAL \_\_\_\_\_

SCALE 1" TO 8'0"


**PLAN SHOWING THE PRO. RESIDENTIAL BUILDING IN T.S. NO. 44/2, BLOCK NO. 23, AT DOOR NO. 10, TRUSTPURAM 5<sup>TH</sup> CROSS ST, PULIYUR VILLAGE, KODAMBAKAM, CHENNAI.**

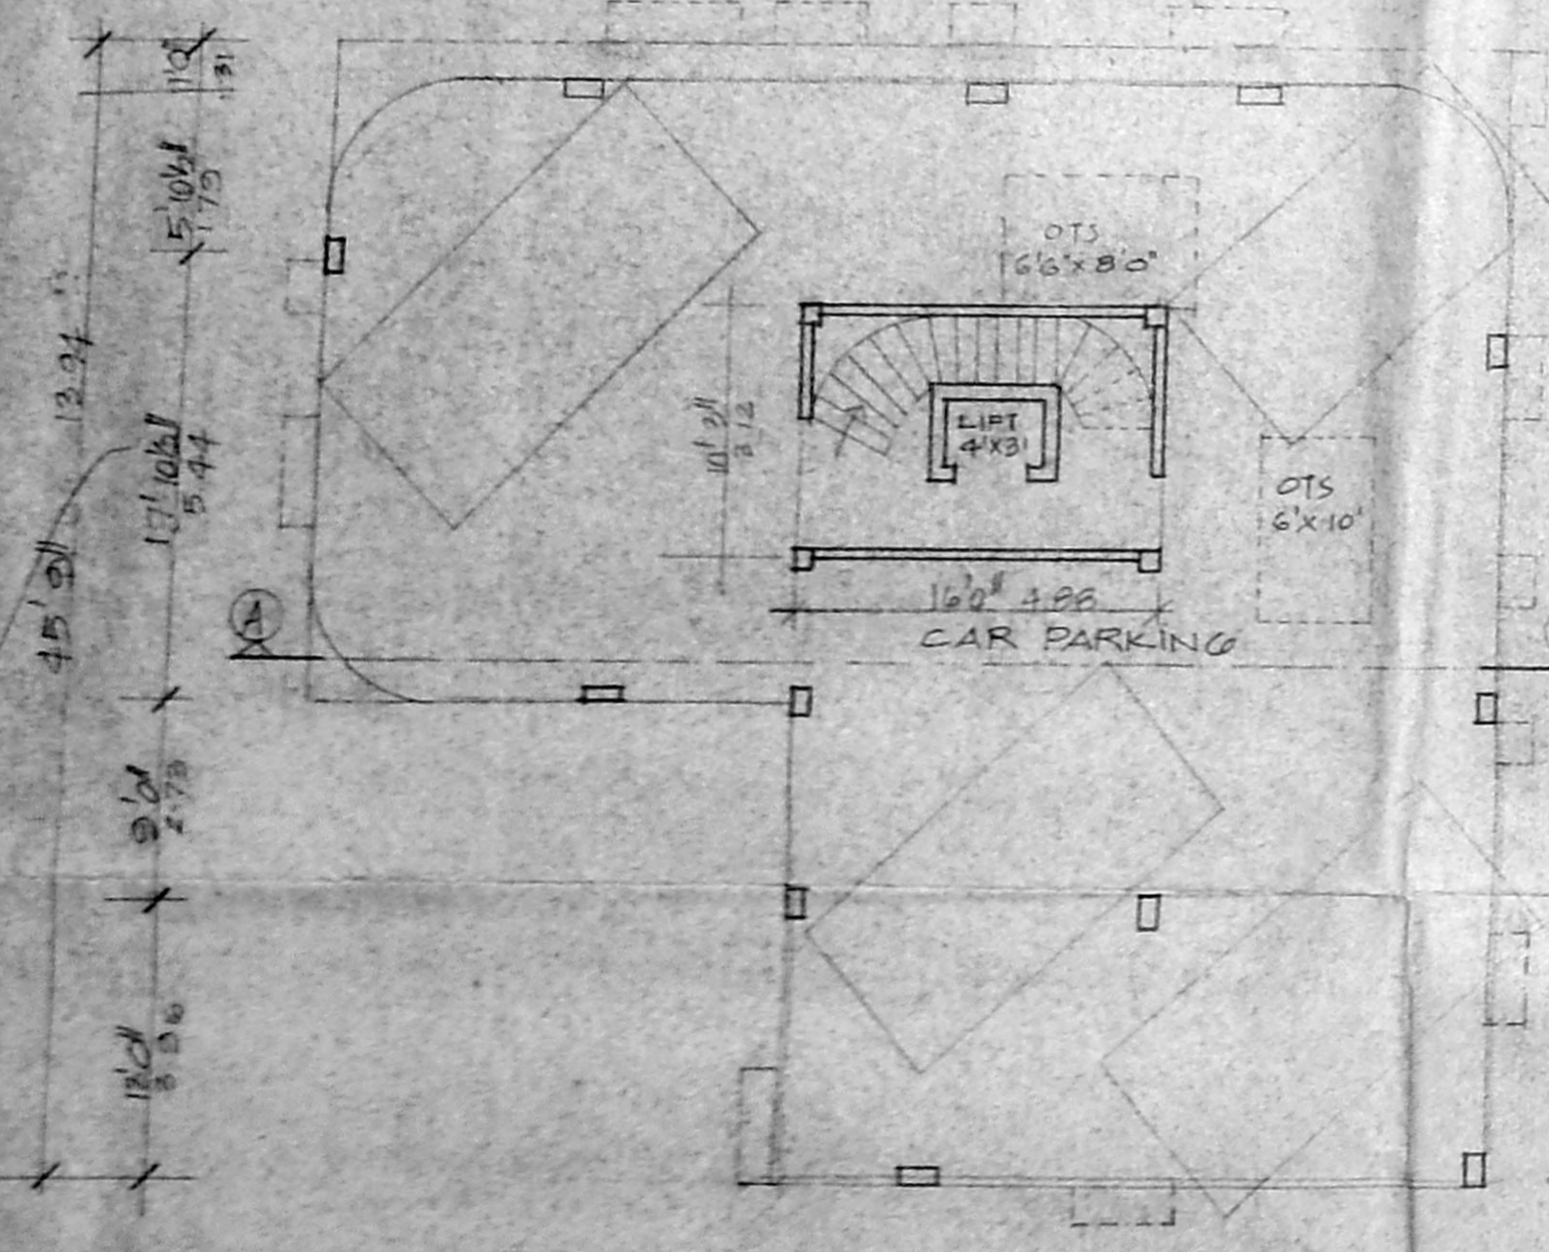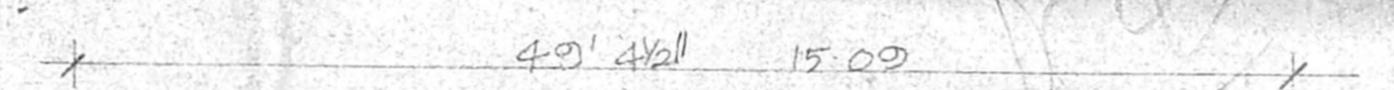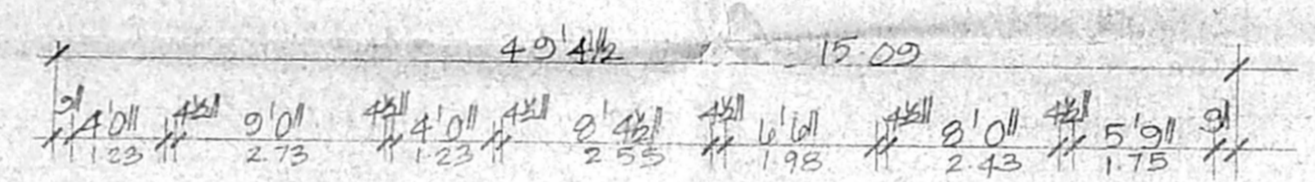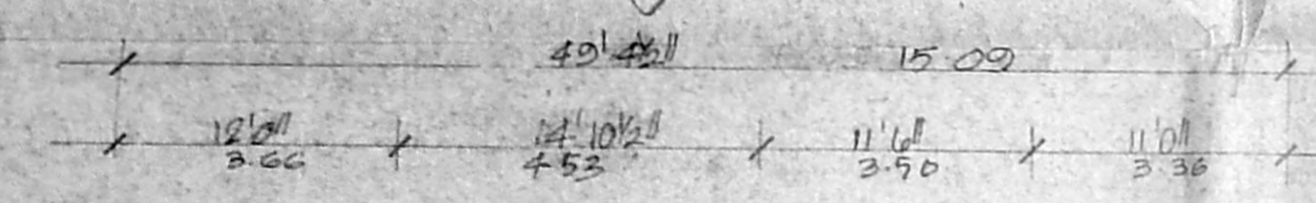


STILT FLOOR PLAN

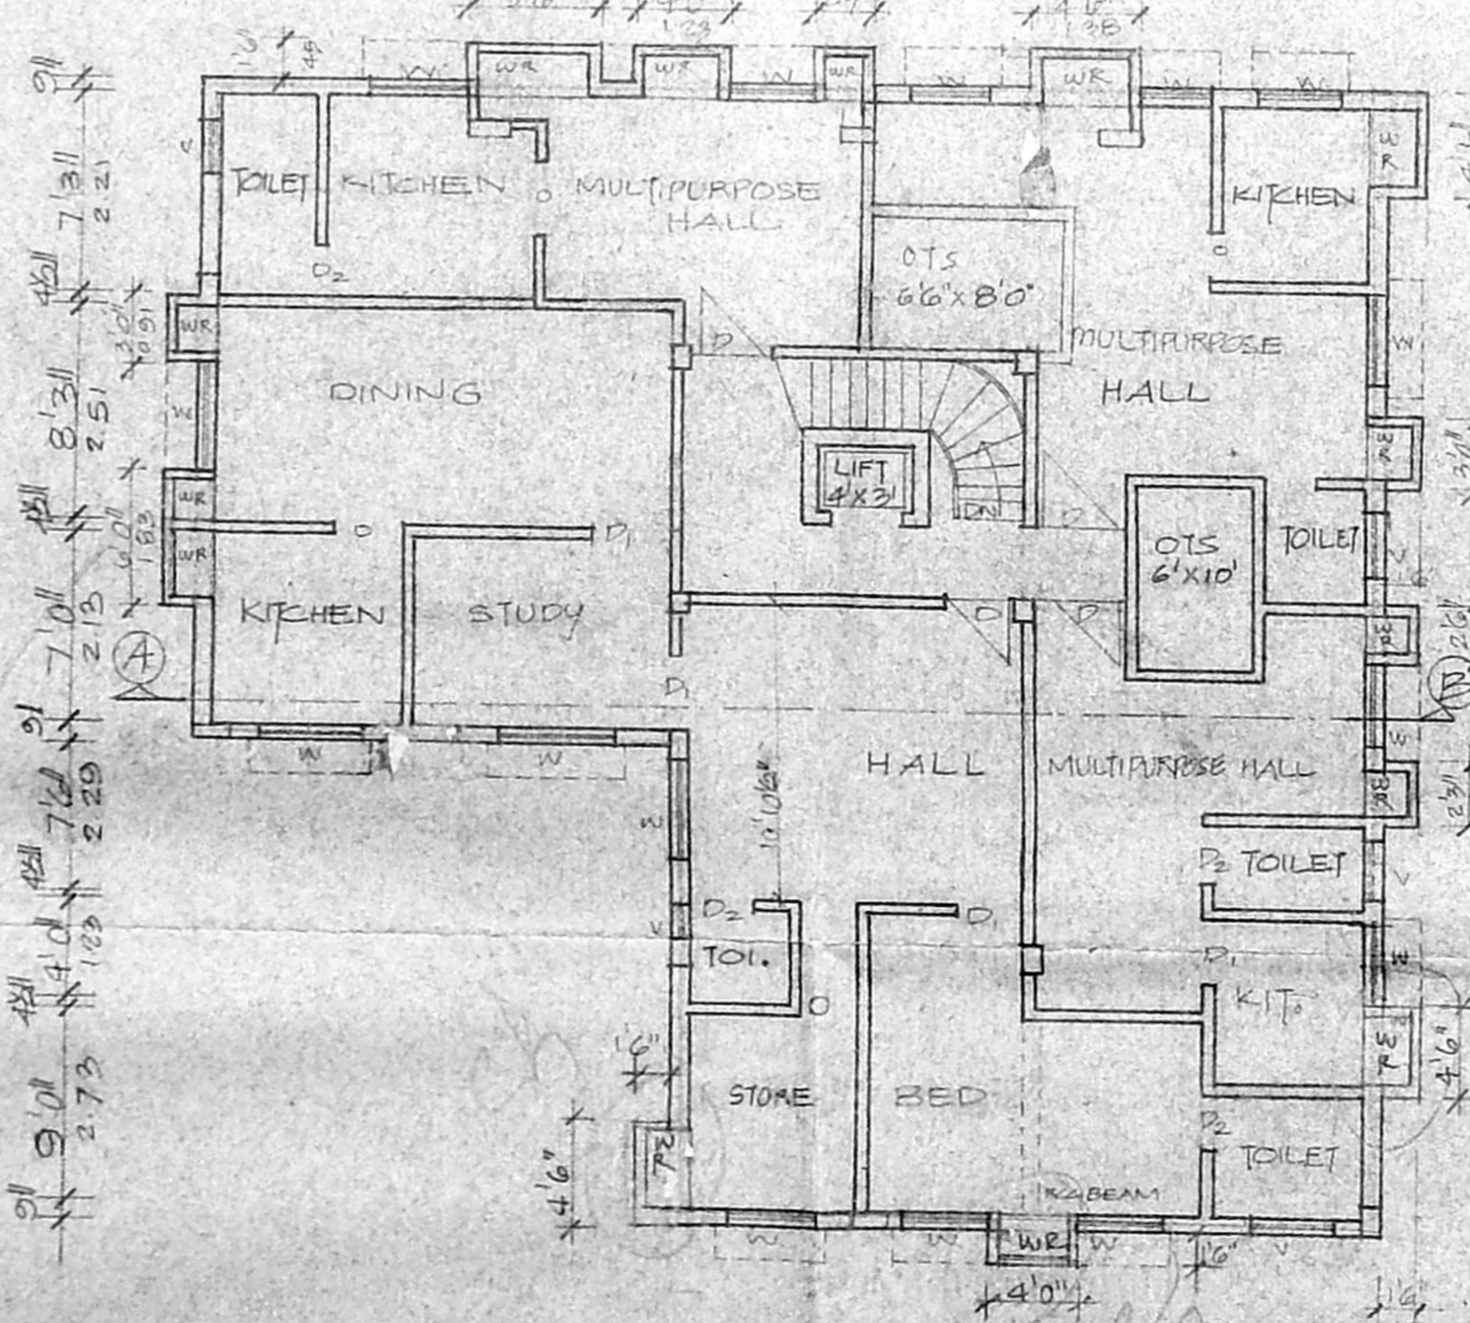

TYPICAL FLOOR PLAN  
 (FIRST, SECOND, THIRD & FOURTH FLOOR)

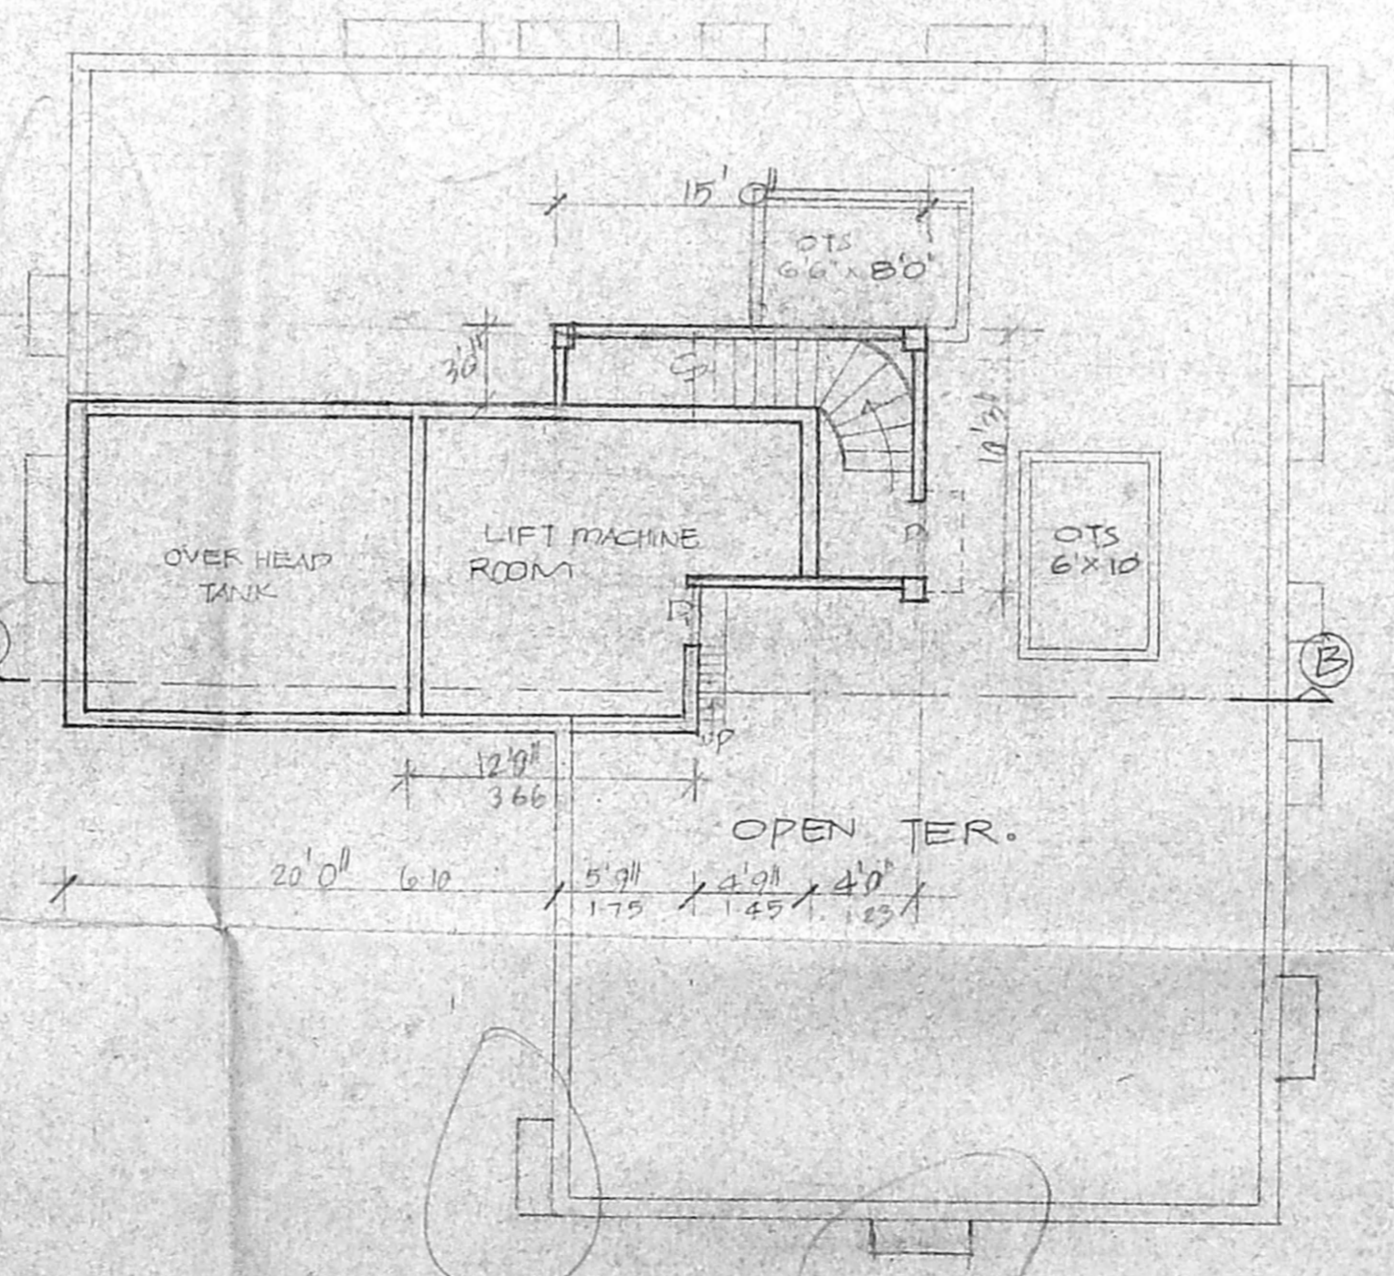

TERRACE PLAN

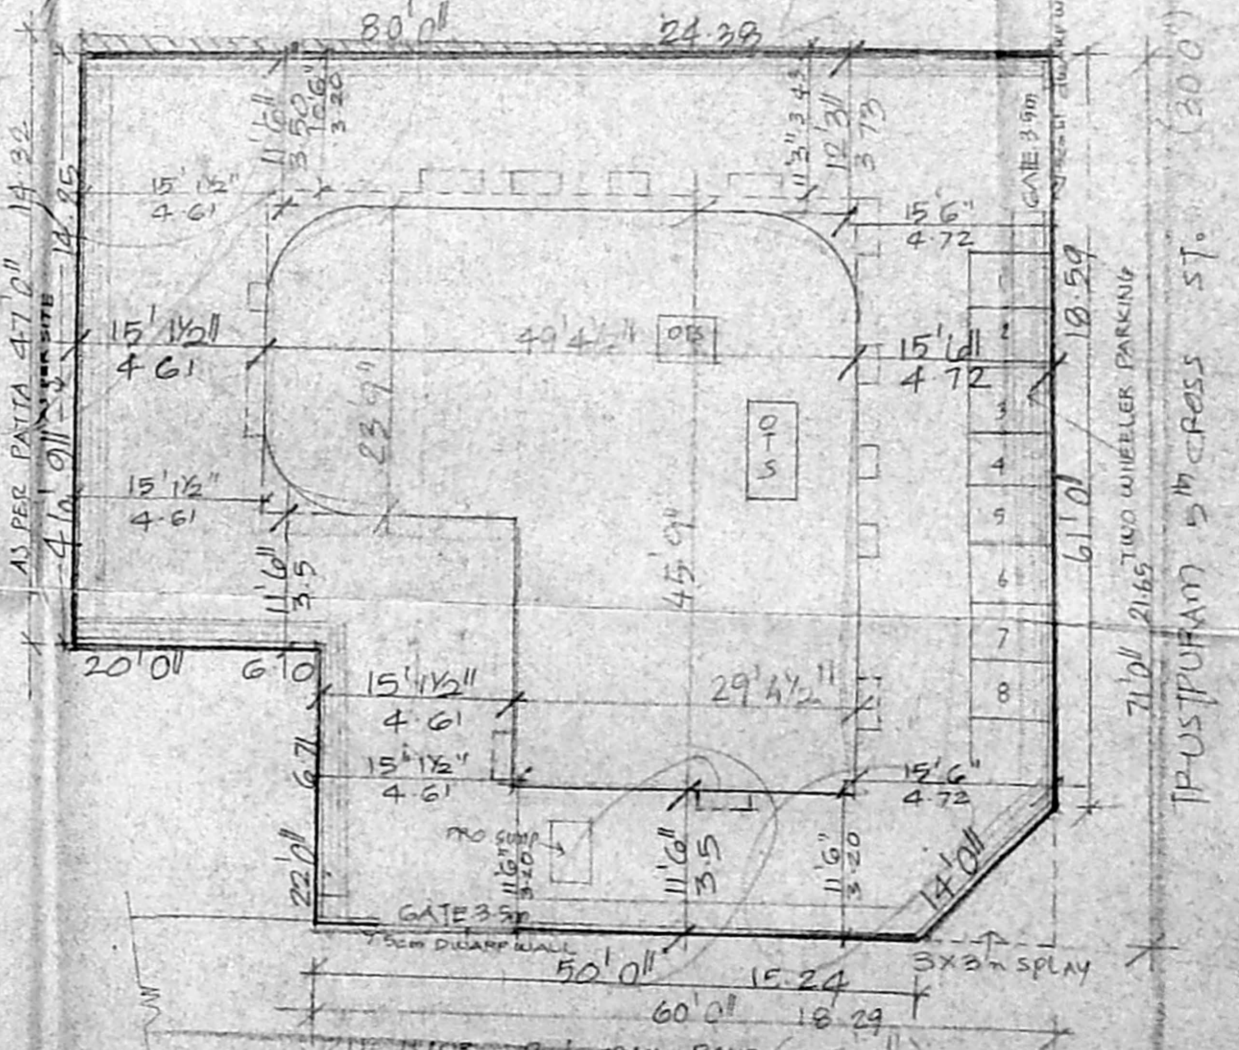

SITE PLAN  
 SCALE 1" TO 16'0"

OWNER'S SIGNATURE

*M. Selvam*  
 M. SELVAM, B.E., AMIE, C. Eng (I & I.E.),  
 Consulting Civil Engineer, Chartered Engineer,  
 Approved Valuer, Licensed Surveyor,  
 Class-1, Reg. No. 319/99-2008  
 Corporation of Chennai,  
 No. 1/69, Mogappair East,  
 CHENNAI-600 050,  
 Ph: 6248264

LICENSED SURVEYOR