


2nd Revised Plan
Dt: 24.07.2000

CMDA (B)/1/ No. 1
C. No. B2/14647/2000
Asst. _____
Scrutiny _____
P. A. 31/07/2000
AP. 31/7/00 D.P.

1/ SPL. BLDG / ASA (A/B) / 2000
Planning Permit No. _____
APPROVED
SUBJECT TO THE CONDITIONS IN
THIS OFFICE LETTER.
No. B2/14647/2000 Date: 08/2/2000
FOR MEMBER SECRETARY
CHENNAI METROPOLITAN
DEVELOPMENT AUTHORITY
CHENNAI-600 008.

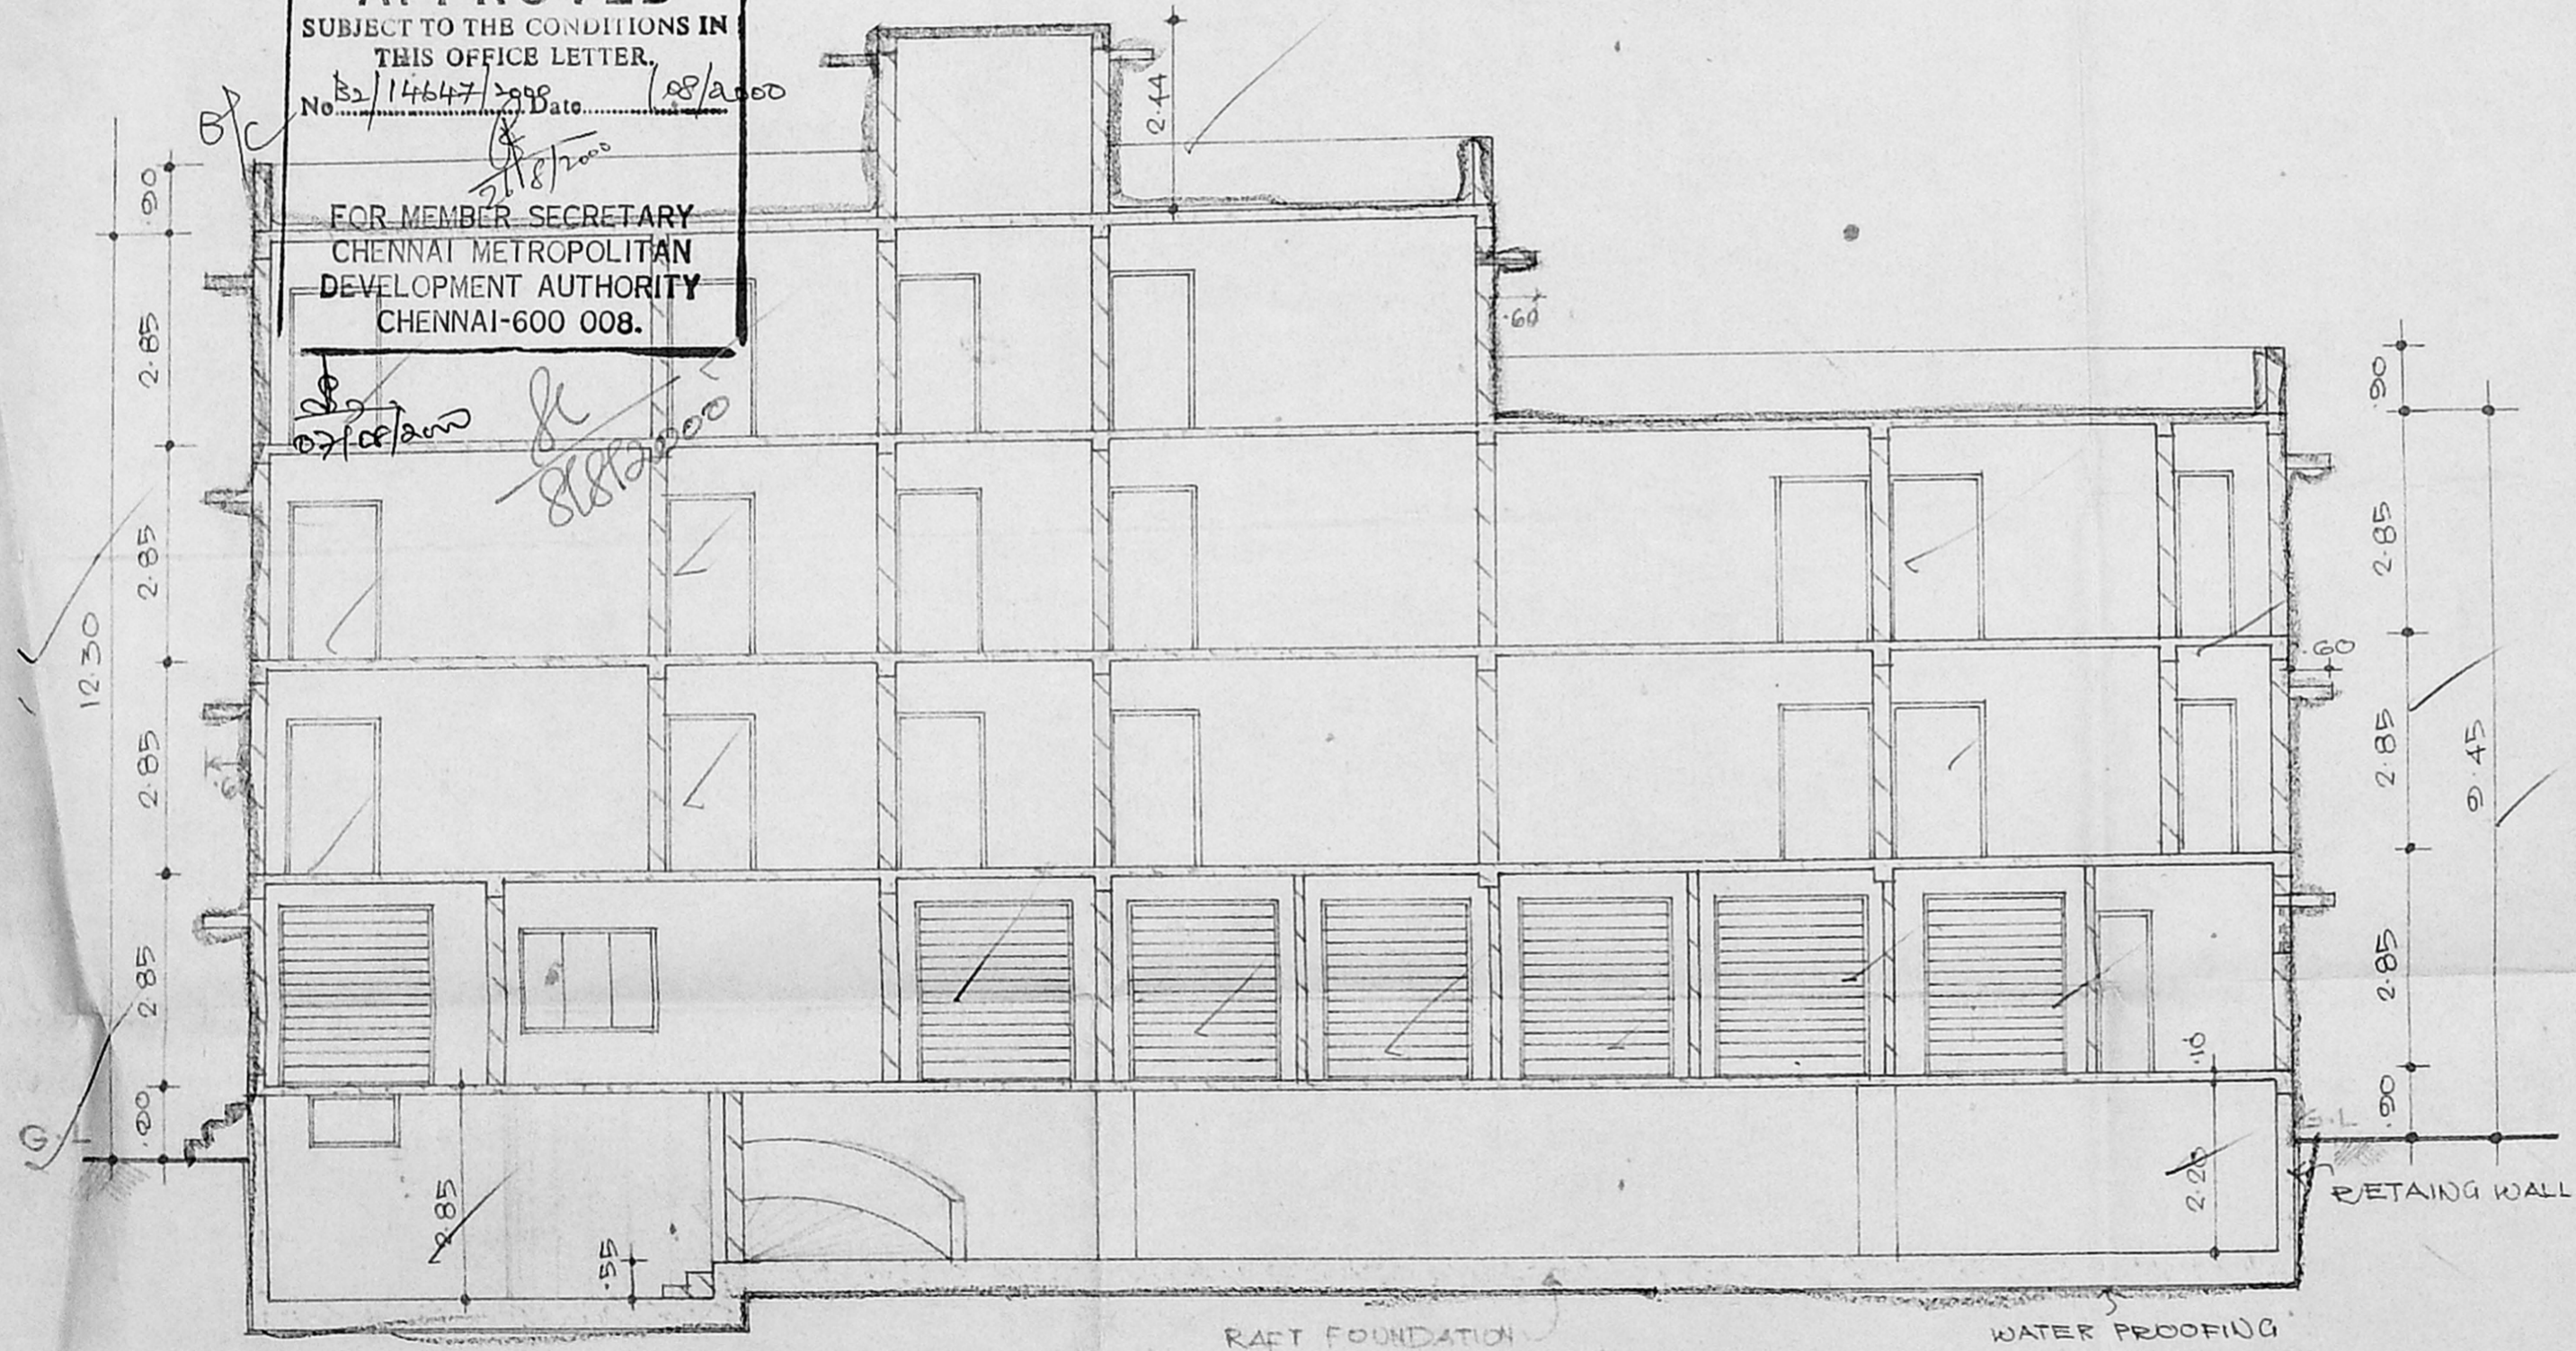

RAFT FOUNDATION
SECTION B-B

WATER PROOFING
TREATMENT

PROPOSED BUILDING
AT DOOR NO. 70.
SIR THIYAGARAYA RD,
T-NAGAR, CH-17.
T.S NO: 5371
BLOCK NO-122
DIVISION-T-NAGAR.
TALUK-MAMBALAM-GUNDRY

COLOUR INDEX
PROPOSED

ALL DIMENSIONS ARE IN METRE
SCALE 1:100

Wak

POWER AGENT'S
SIGNATURE

Anbarasan

SIVA. ANBARASAN
M Arch (U.S.A., England), A.I.A.,
Regd. Architect. C.A. No. 10769, R.A. No. 191
S3, IInd Fl., 43, Pantheon Rd, Egmore,
Chennai 8. Ph. 8554262, 8550888.

ARCHITECT'S SIGNATURE