




B/SPL-510/261/2000
 Planning Permit No.
APPROVED
 SUBJECT TO THE CONDITIONS IN THIS OFFICE LETTER.
 No B2/27949/2000 Date 8.2.2000
 LIFT MIC ROOM
 DHT SCIENTIFICALLY SEALED
 CHENNAI METROPOLITAN DEVELOPMENT AUTHORITY
 CHENNAI-600 008.

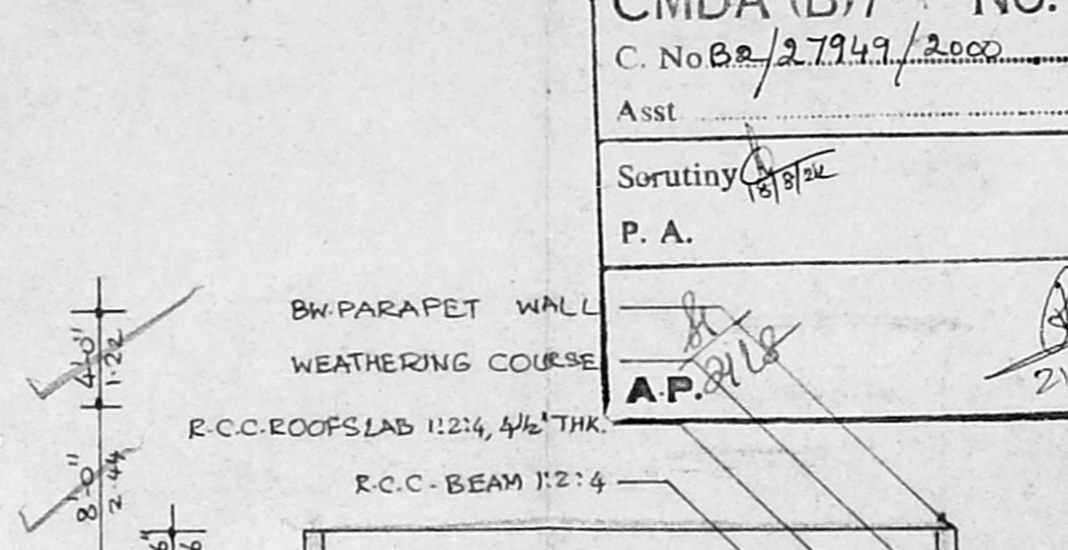

PLAN SHOWING THE PROPOSED RESIDENTIAL BUILDING IN OLD DOOR NO. 10 (NEW NO. 18), BISHOP WALLERS AVENUE WEST STREET, SULLIVANS GARDEN, MYLAPORE, CHENNAI-600 004



S. NO: AS PER DOCUMENT O.S. No: 2788 + R.S. No: 1594
 AS PER PATTA R.S. No: 1594/11
 BLOCK NO. 133 OF MYLAPORE DIVN. COR. DIV. No: 95 ZONE: VI

SCALE: 1" = 8'-0" (1:100)

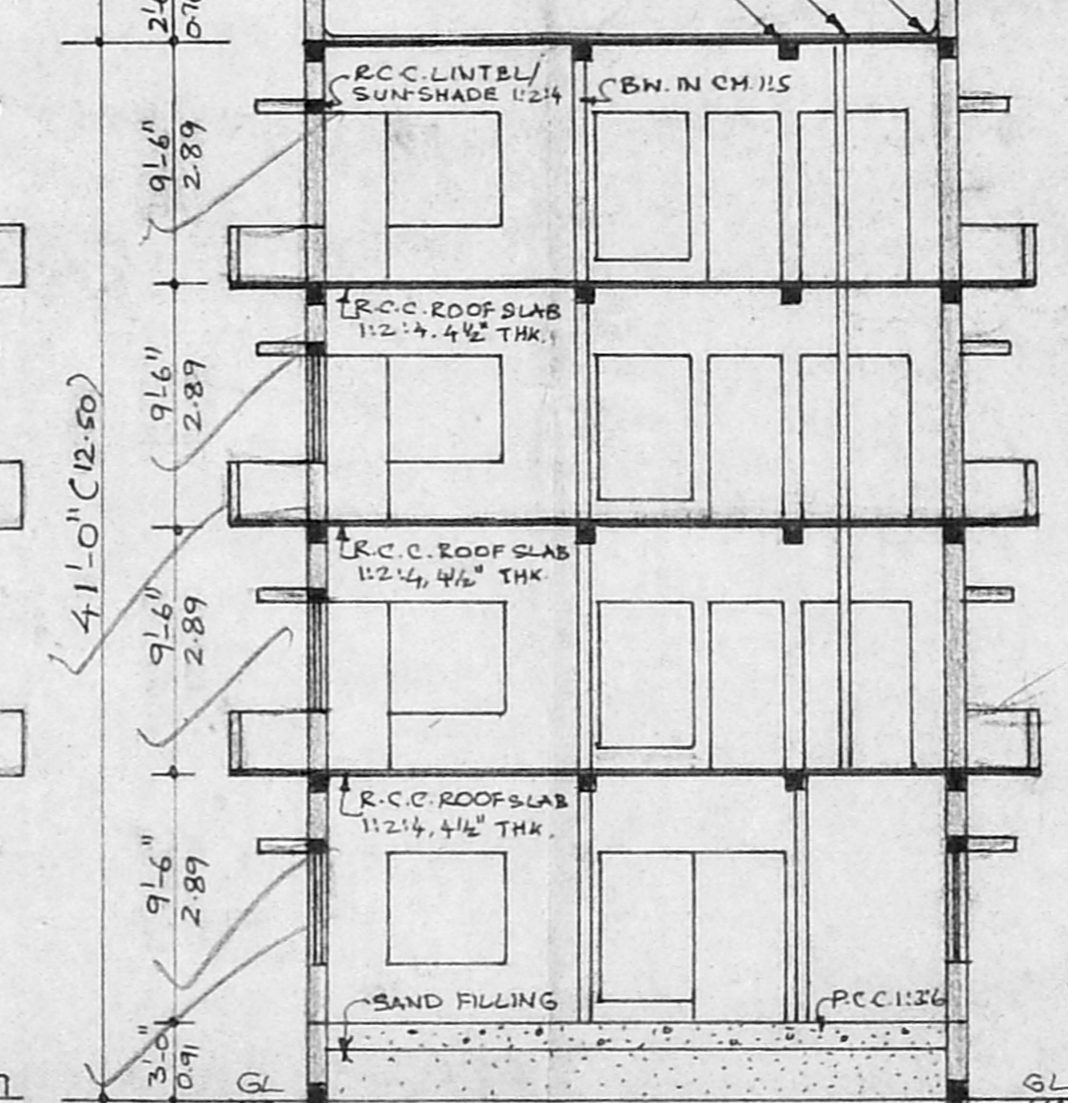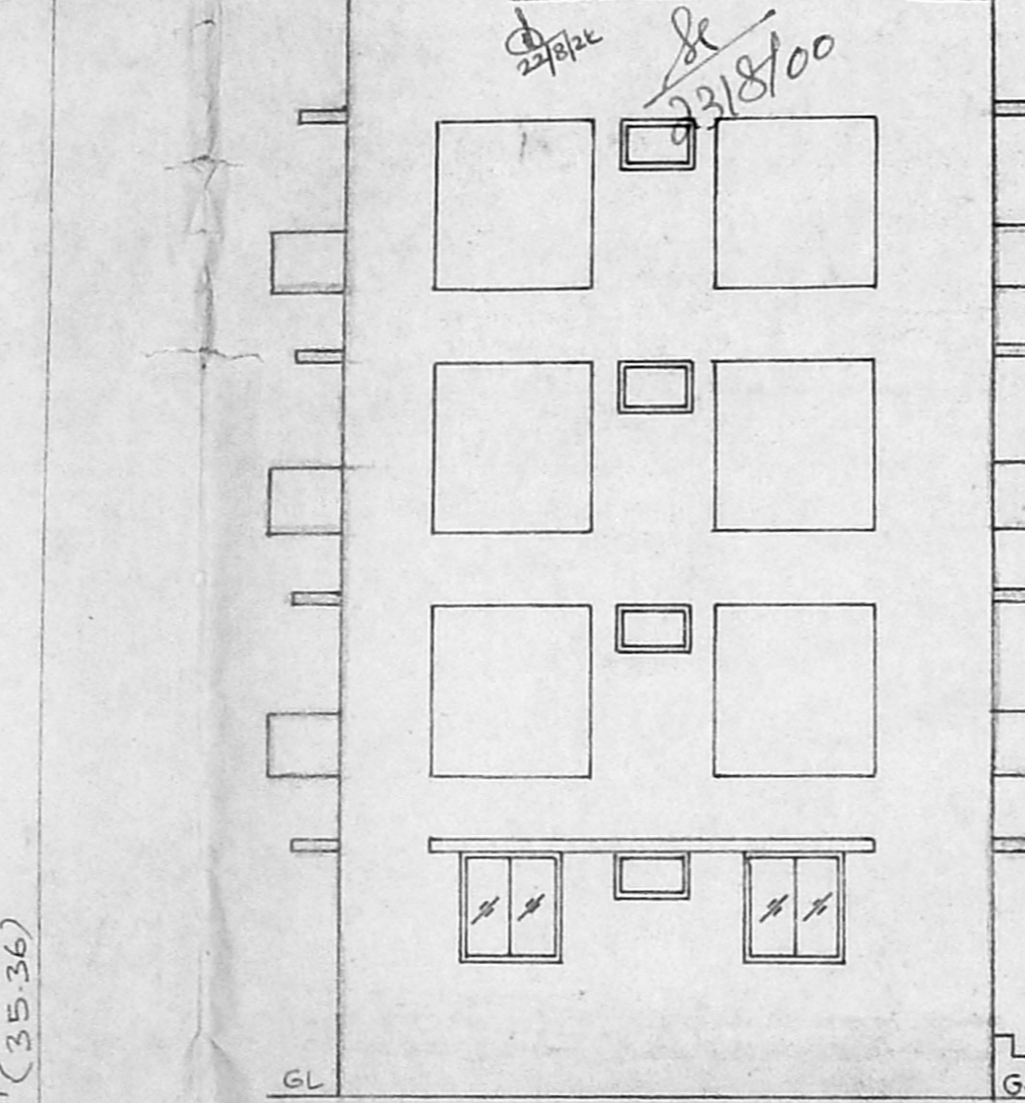

AREA DETAILS

	FT ²	M ²
PLOT EXTENT:		
AS PER PATTA	4695	436.17
AS PER DOCUMENT	4709	437.47
PLINTH AREA:		
I. GROUND FLOOR	1027	95.41
II. FIRST FLOOR	1260	117.05
III. SECOND FLOOR	1260	117.05
IV. THIRD FLOOR	1260	117.05
V. STAIR HEAD ROOM	137	12.73
VI. LIFT MIC ROOM	121	11.24
TOTAL BUILT UP AREA	5065	470.53
PLOT COVERAGE:	27%	F.S.I.: 1-02

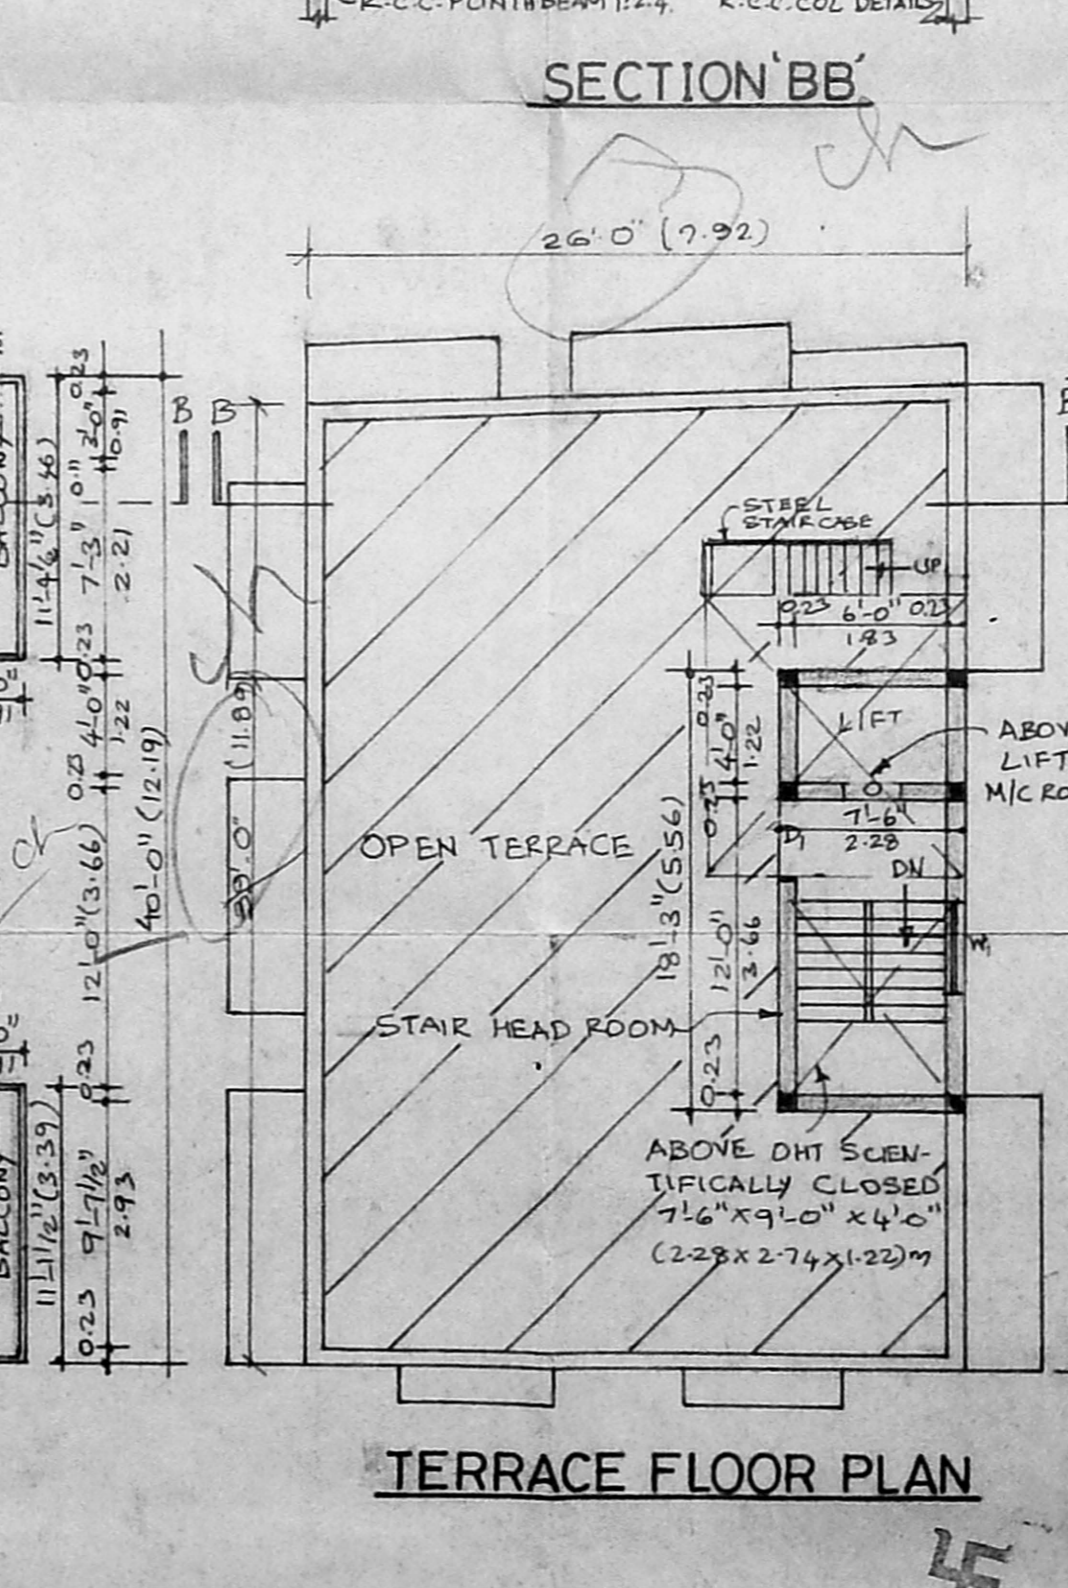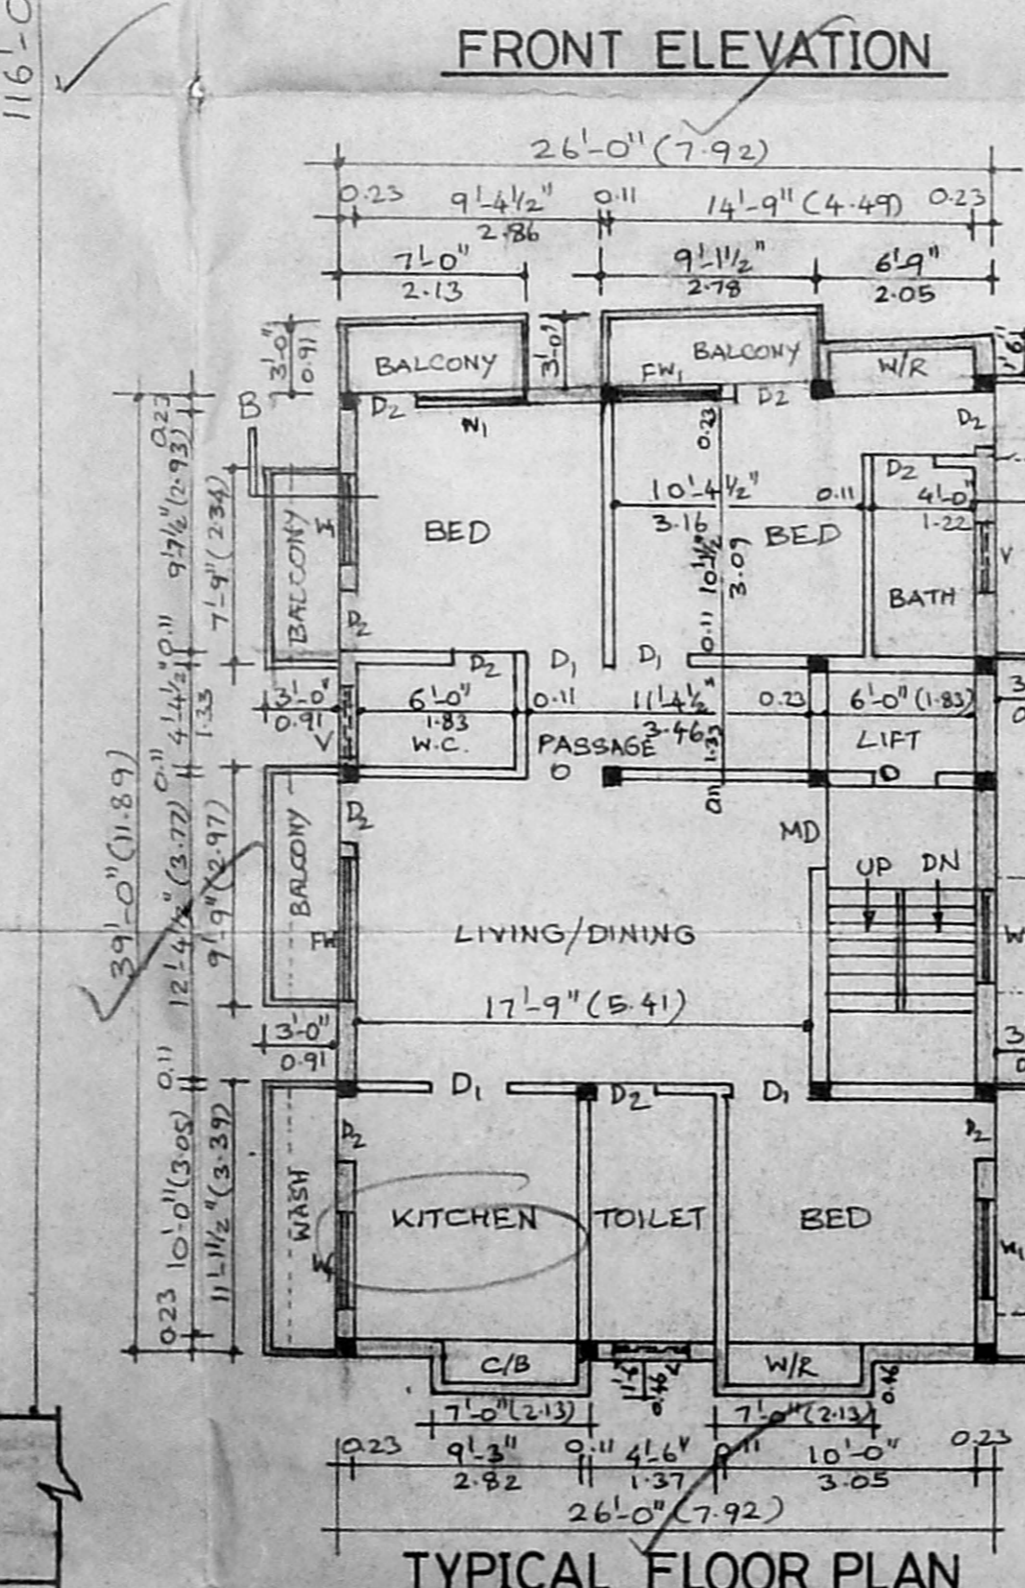

JOINERY DETAILS

MD	MAIN DOOR	1.0 x 2.13
D1	DOOR	0.91 x 2.13
D2	DOOR	0.76 x 2.13
W1	WINDOW	1.22 x 1.37
FW	FRENCH WINDOW	1.83 x 1.83
FW1	FRENCH WINDOW	1.22 x 1.83
V	VENTILATOR	0.91 x 0.61
CD	COLLAPSIBLE DOOR	1.0 x 2.13

COLOUR INDEX

PROPOSEALS	0
EXG. ROAD & STREET	0
PLOT BOUNDARY	0
DRN: SIVA PLANNERS	PH: 654 4319
CHD:	DT: 8-6-2k
DRG. NO: R/SP/287/06-00	ALT:

OWNER(S)
 KR. R. RAY
 K. SELVAM, B.E., AMIE, C. Engg (I) A.I.V.,
 Consulting Civil Engineer, Chartered Engineer,
 Approved Valuer & Licensed Surveyor,
 Class - I, Reg. No: 82/2000-20001
 Corporation of Chennai,
 No. 109, Meenpara East,
 CHENNAI - 600 050.
 LICENCED SURVEYOR