

PROPOSED RESIDENTIAL BUILDING AT DOOR NO. 8, PLOT NO. 69, BLOCK NO. 117, YOGAMBAL STREET, S.NO. 84, 9/11, 99/3, PT. T.S.NO. 505B, T. Nagar, CH-17.

FOR: MR. T.R. SOMASUNDARAM.

**SPECIFICATION.**  
 FOUNDATION: R.C.C. COL. FOOTING WITH P.C.C. 1:4:8 AND SAND.  
 FLOORING: F. FINISH OVER P.C.C. 1:4:8 AND SAND.  
 S. STRUCTURE: BK. WORK IN C.M. 1:4. PLASTERING: WITH C.M. 1:4 MIX.  
 ROOF SLAB: R.C.C. ROOF SLAB 1:2:4. W. COURSE: TWO LAYERS OF PRESSED TILES OVER BK. JELLY LM. JOINERY: WITH BEST INDIAN TEAK.

**JOINERY:**  
 MD: MAIN DOOR 3'6" x 7'0"  
 D: DOOR 3'0" x 7'0"  
 D: DOOR 2'6" x 7'0"  
 W: WINDOW 6'0" x 4'6"  
 W: WINDOW 4'0" x 4'6"  
 KW: KIT WINDOW 6'0" x 3'6"  
 KW: " 4'0" x 3'6"  
 V: VENTILATOR 3'0" x 2'0"  
 FD: FRENCH DOOR 6'0" x 7'0"  
 W: WINDOW 3'0" x 6'0"  
 HV: HIGH LEVEL VENTILATOR 3'0" x 2'0"

**AREA DETAILS.**

	S.F.	M <sup>2</sup>
PLOT EXTENT	7840.72863	
STILTS FLOOR	155.0	14.61
1 <sup>ST</sup> FLOOR (I & II)	3842 x 2	7684.0
THIRD FLOOR	3842.0	357.06
TOTAL	11681.0	1035.60

F.S.I. 1.149

**K. Subramanyam**  
 ARCHITECT  
 C. SUBRAMANYAM, A.R. AREA  
 Registered Architect  
 Council of Architects  
 R. A. No. 296  
 74, Bazullah Road  
 T. Nagar, Madras - 600 017

LICENSED SURVEYOR







OWNER

SCALE 1" = 8' OF A.D. DATE 13/7/2000

PROPOSED SITE ROAD.

COLOUR INDEX.

Architects  
 M. Andisesharah  
 SRINIVASA ENTERPRISES,  
 No. 38/76, Bazullah Rd,  
 T. Nagar, ch. 17.  
 Ph: 8254962.

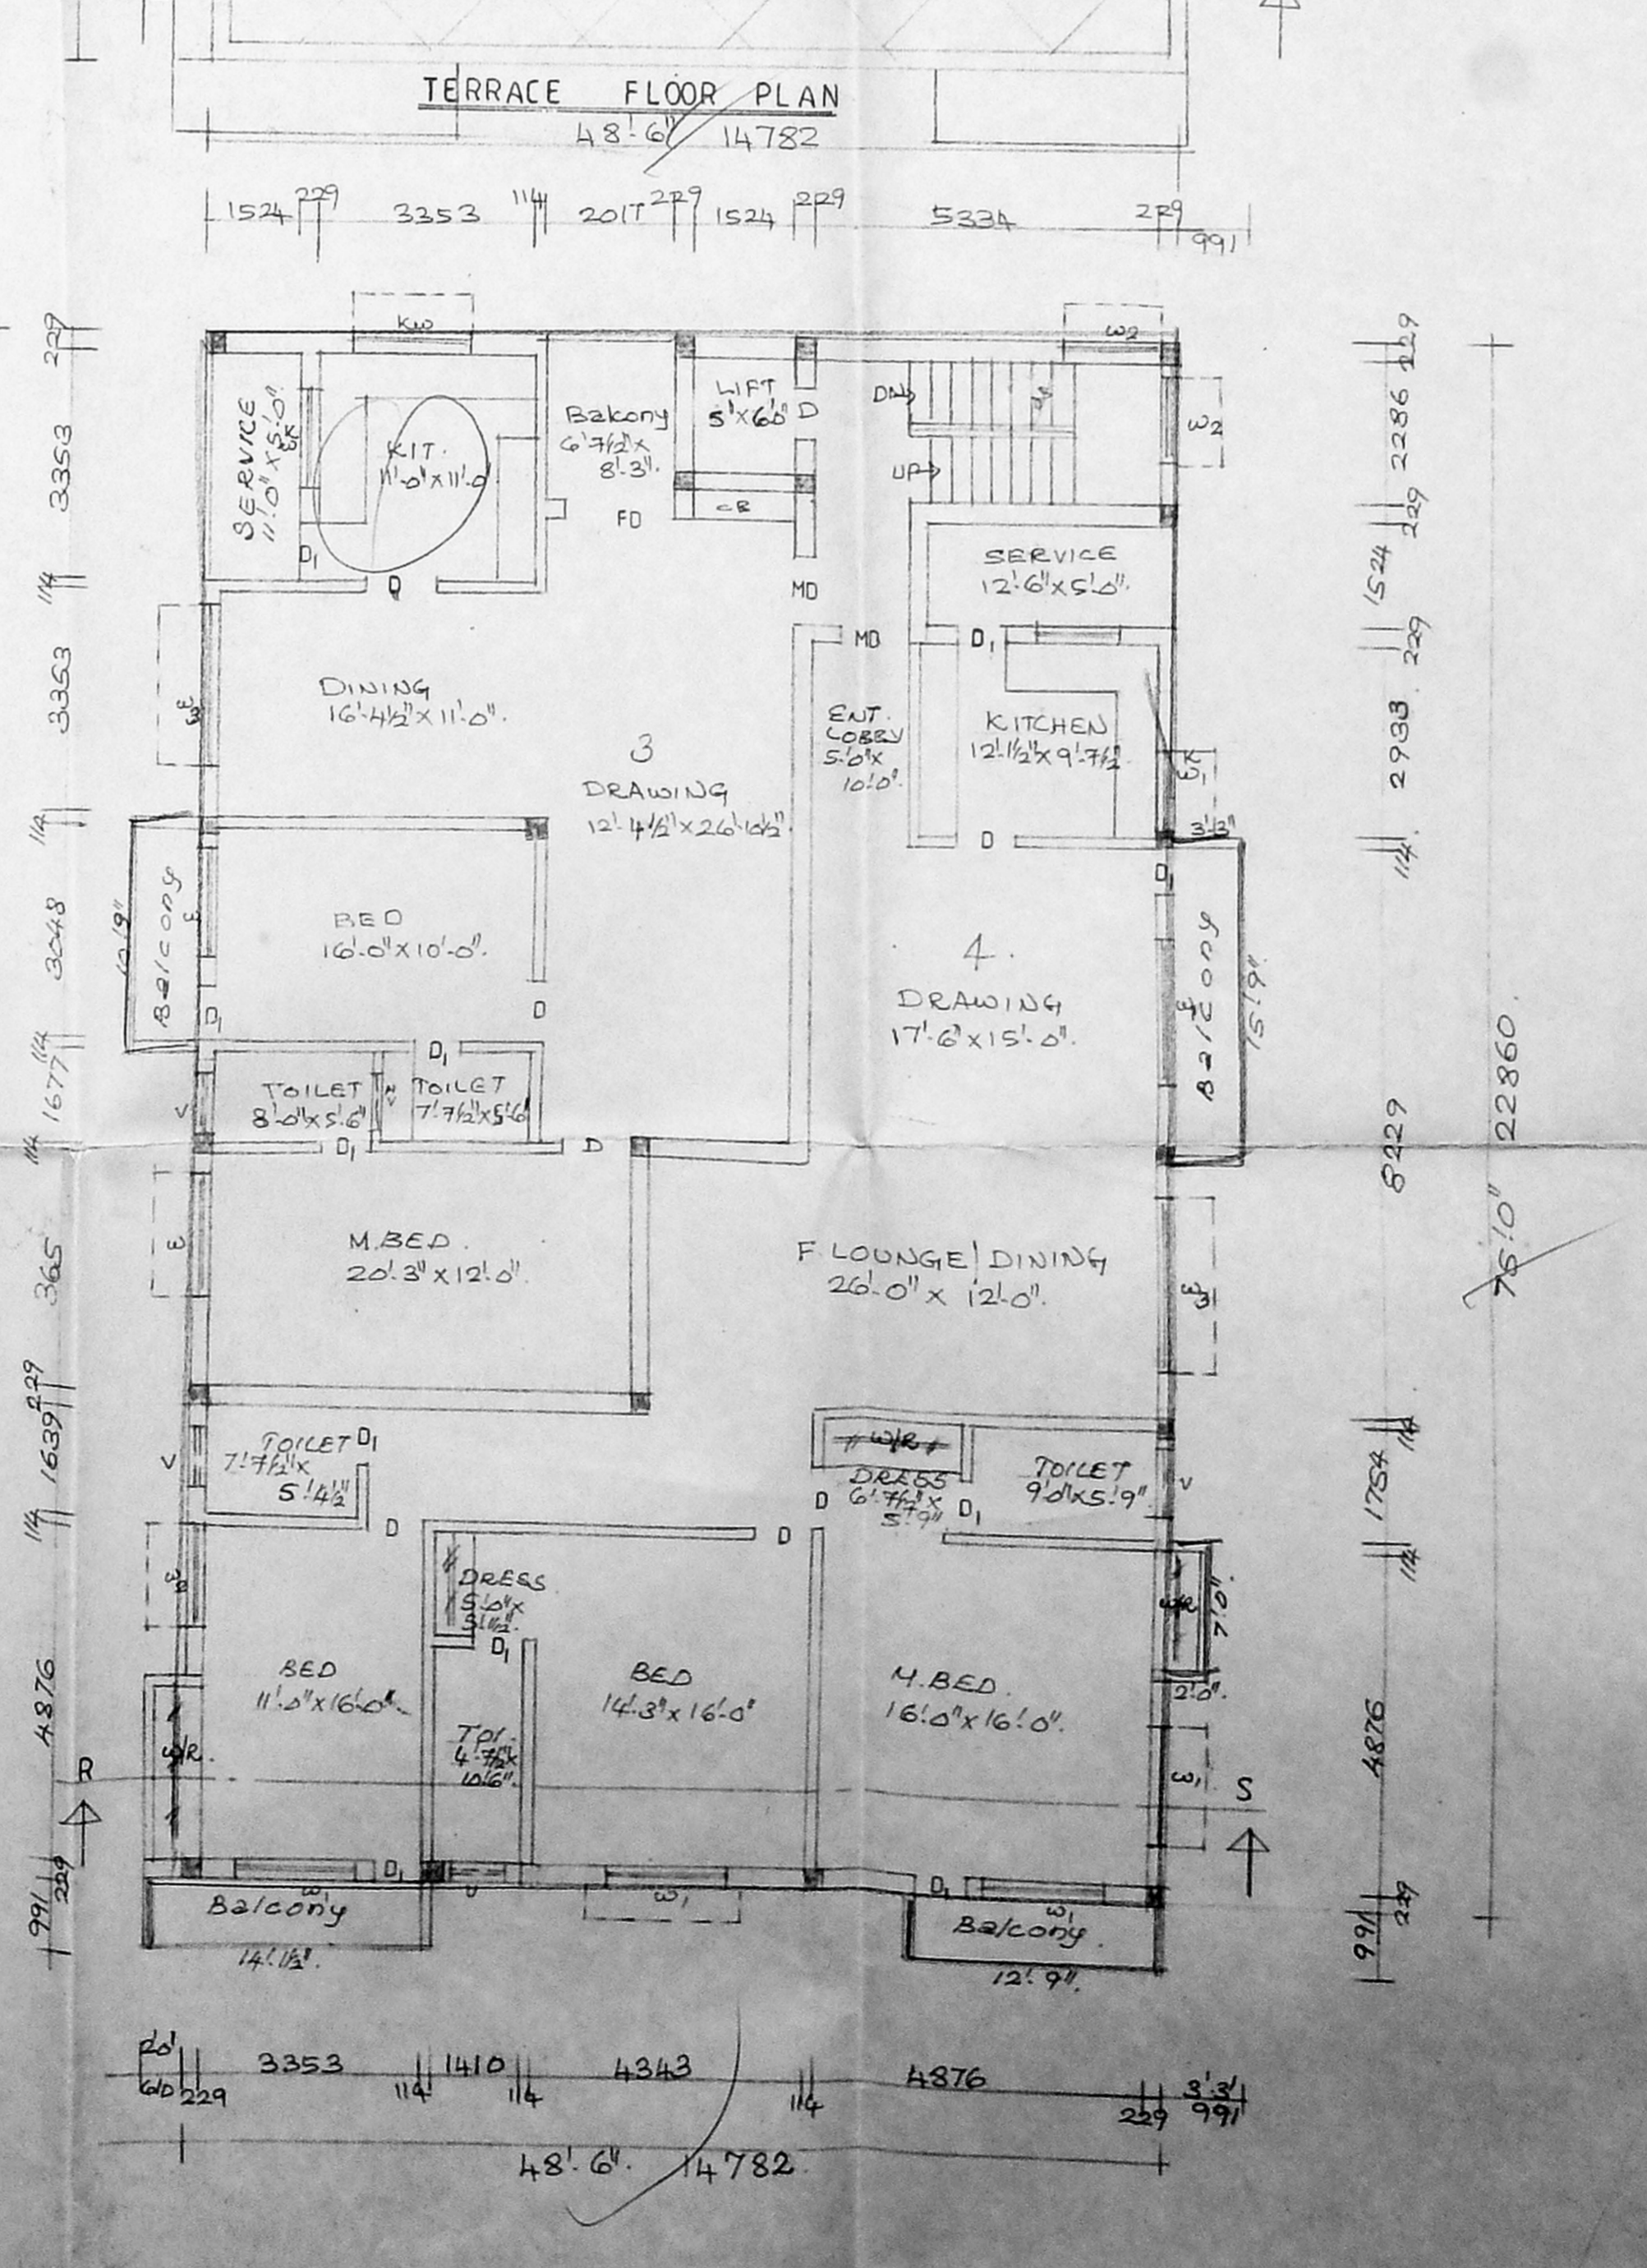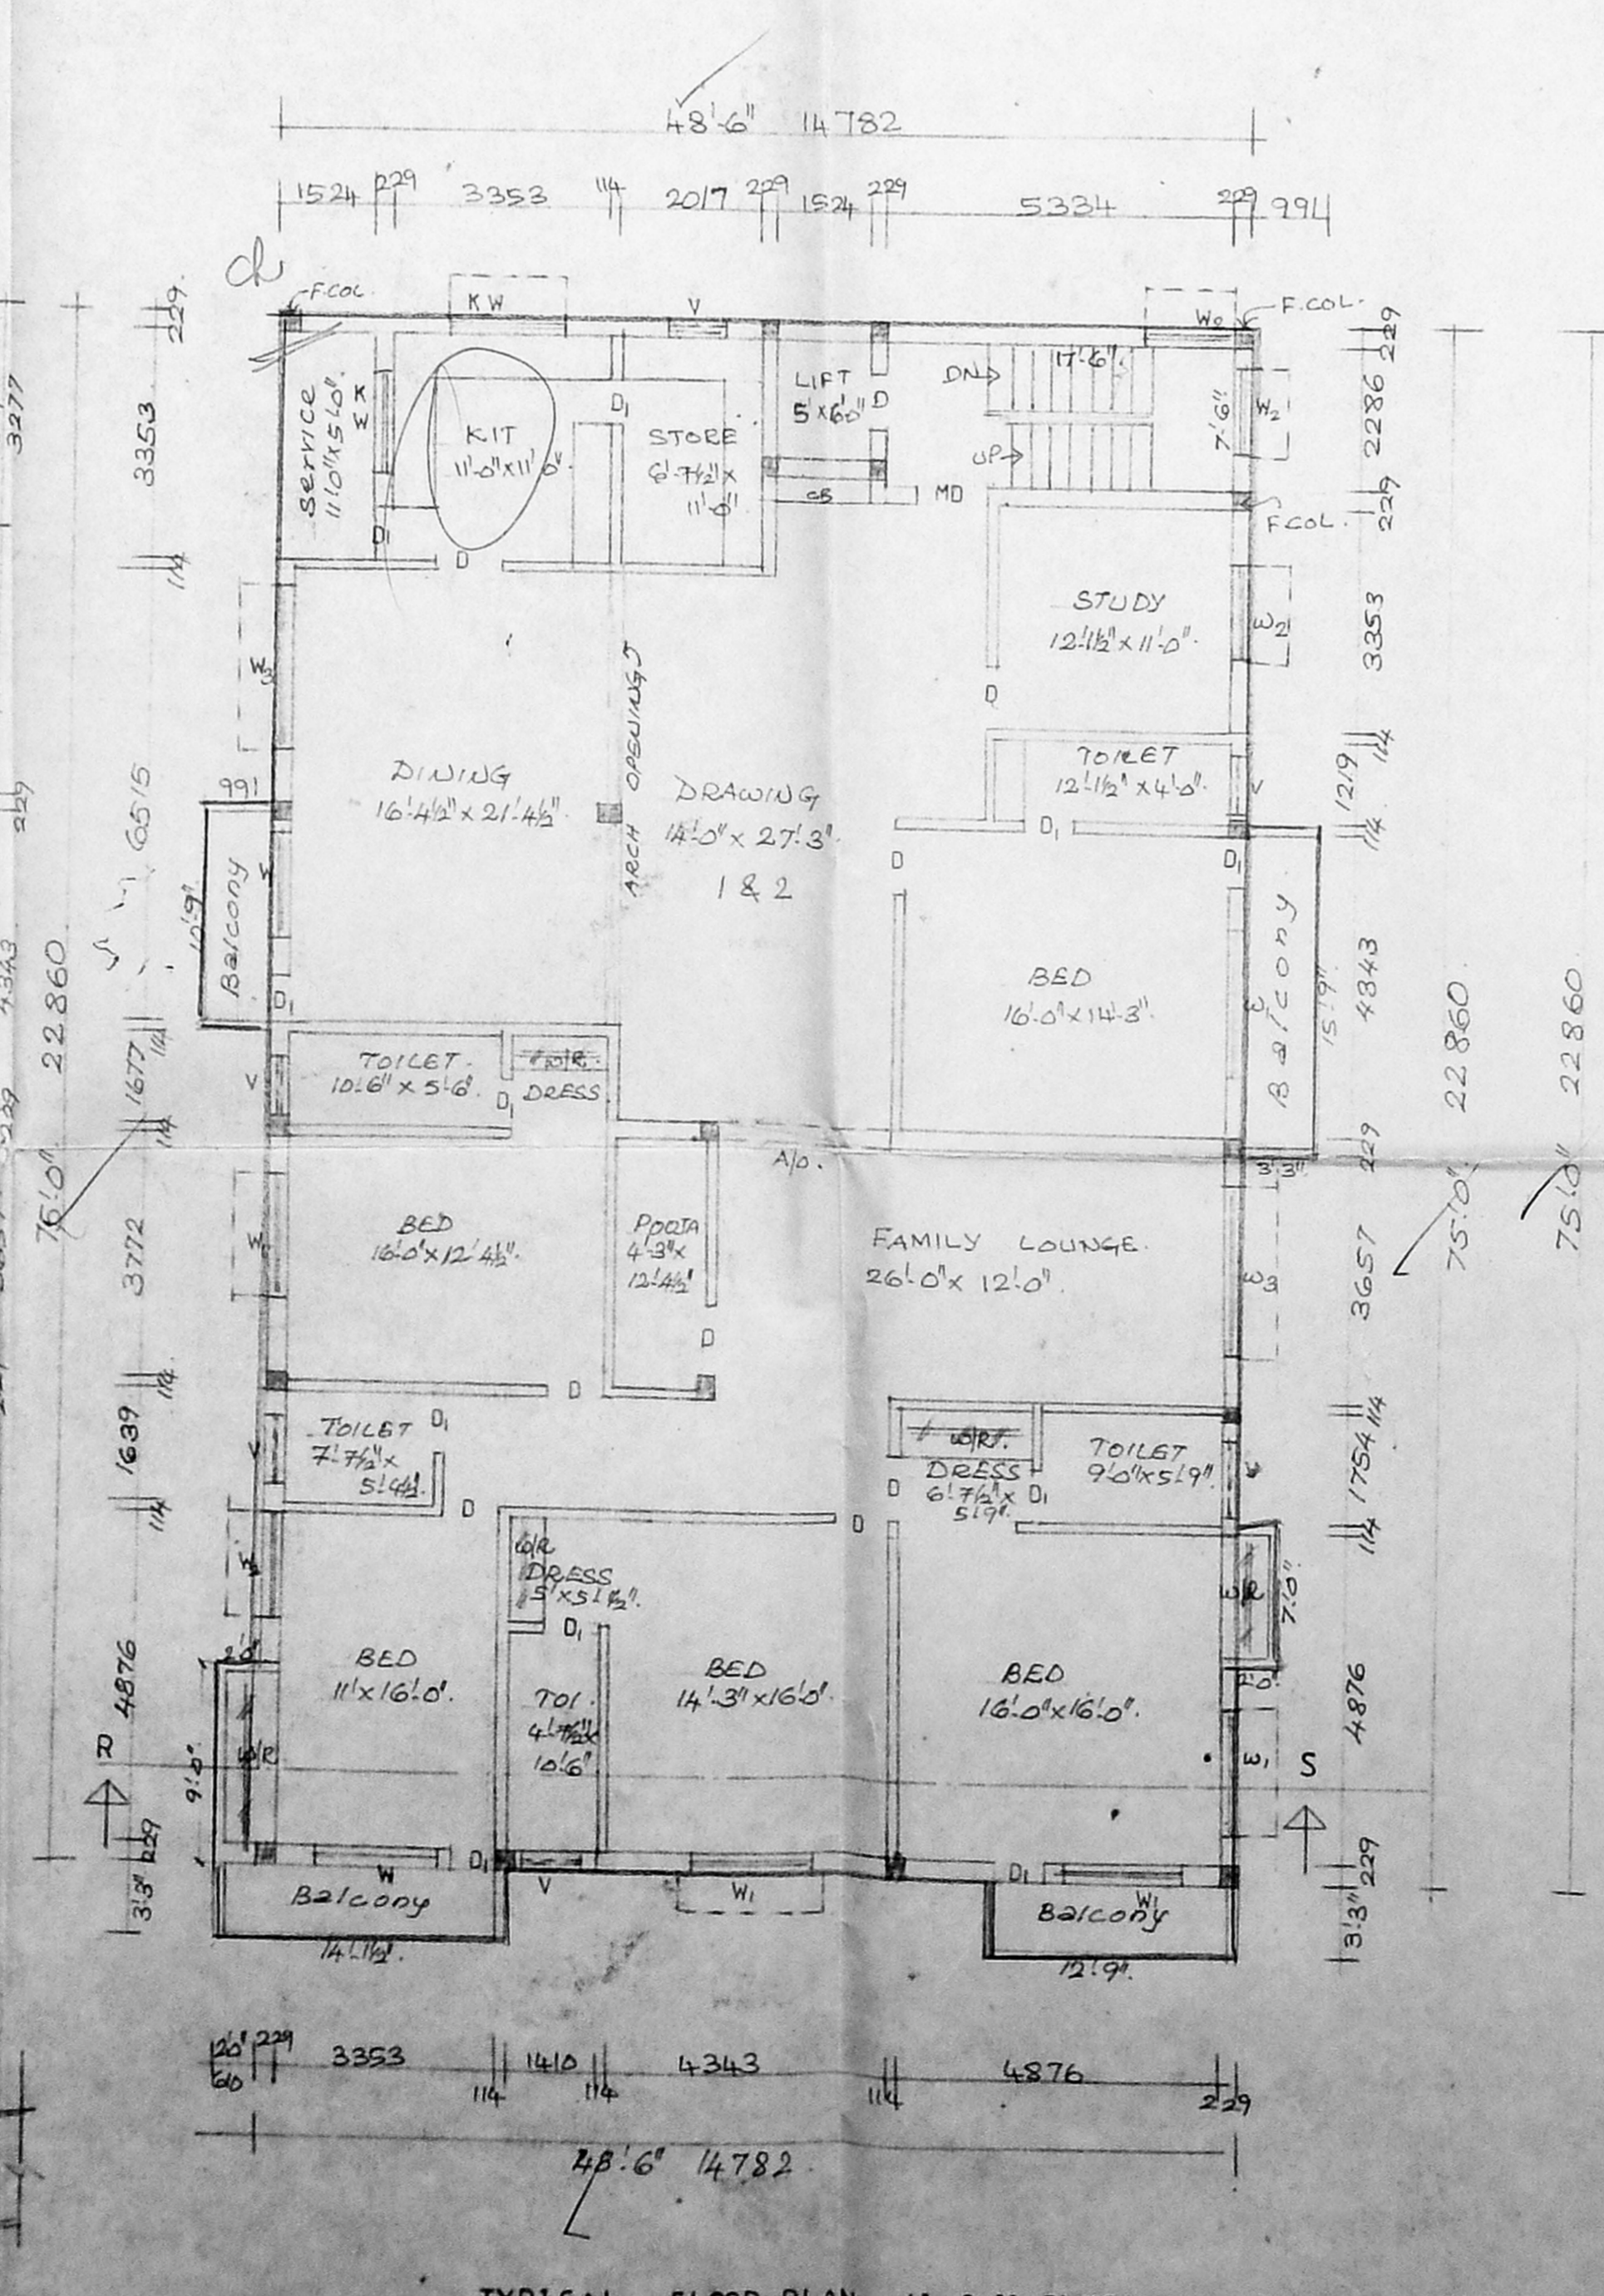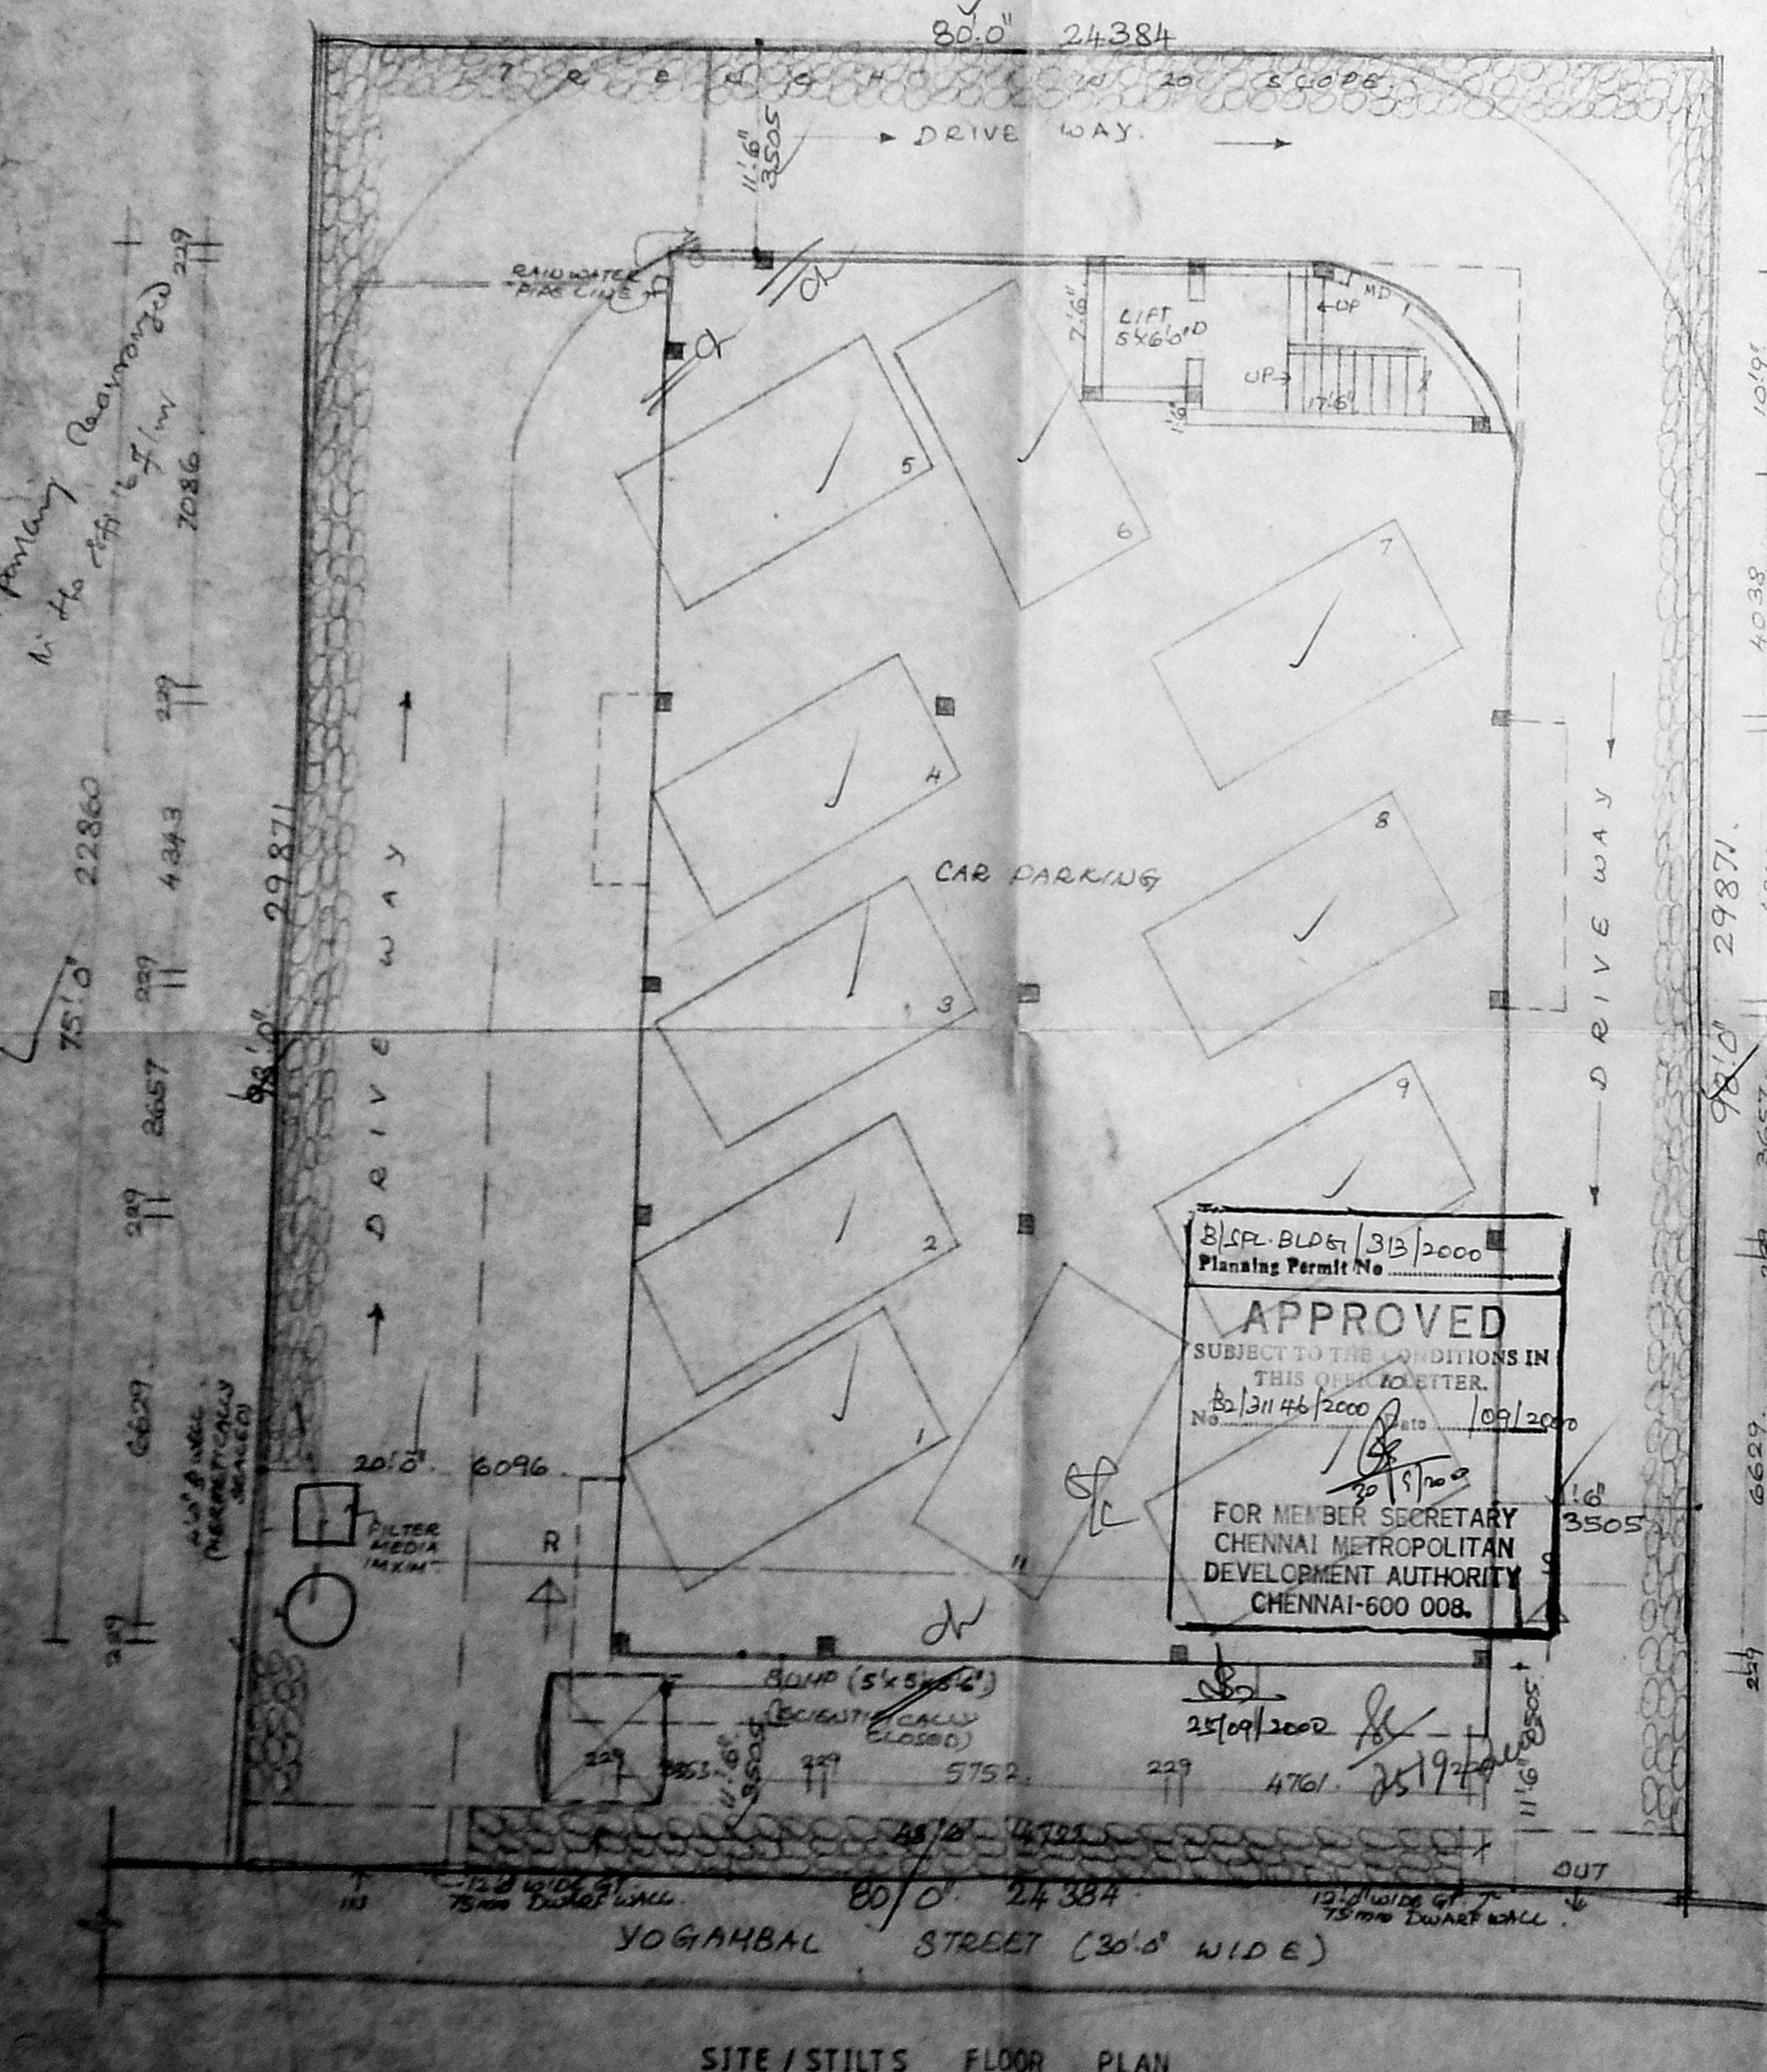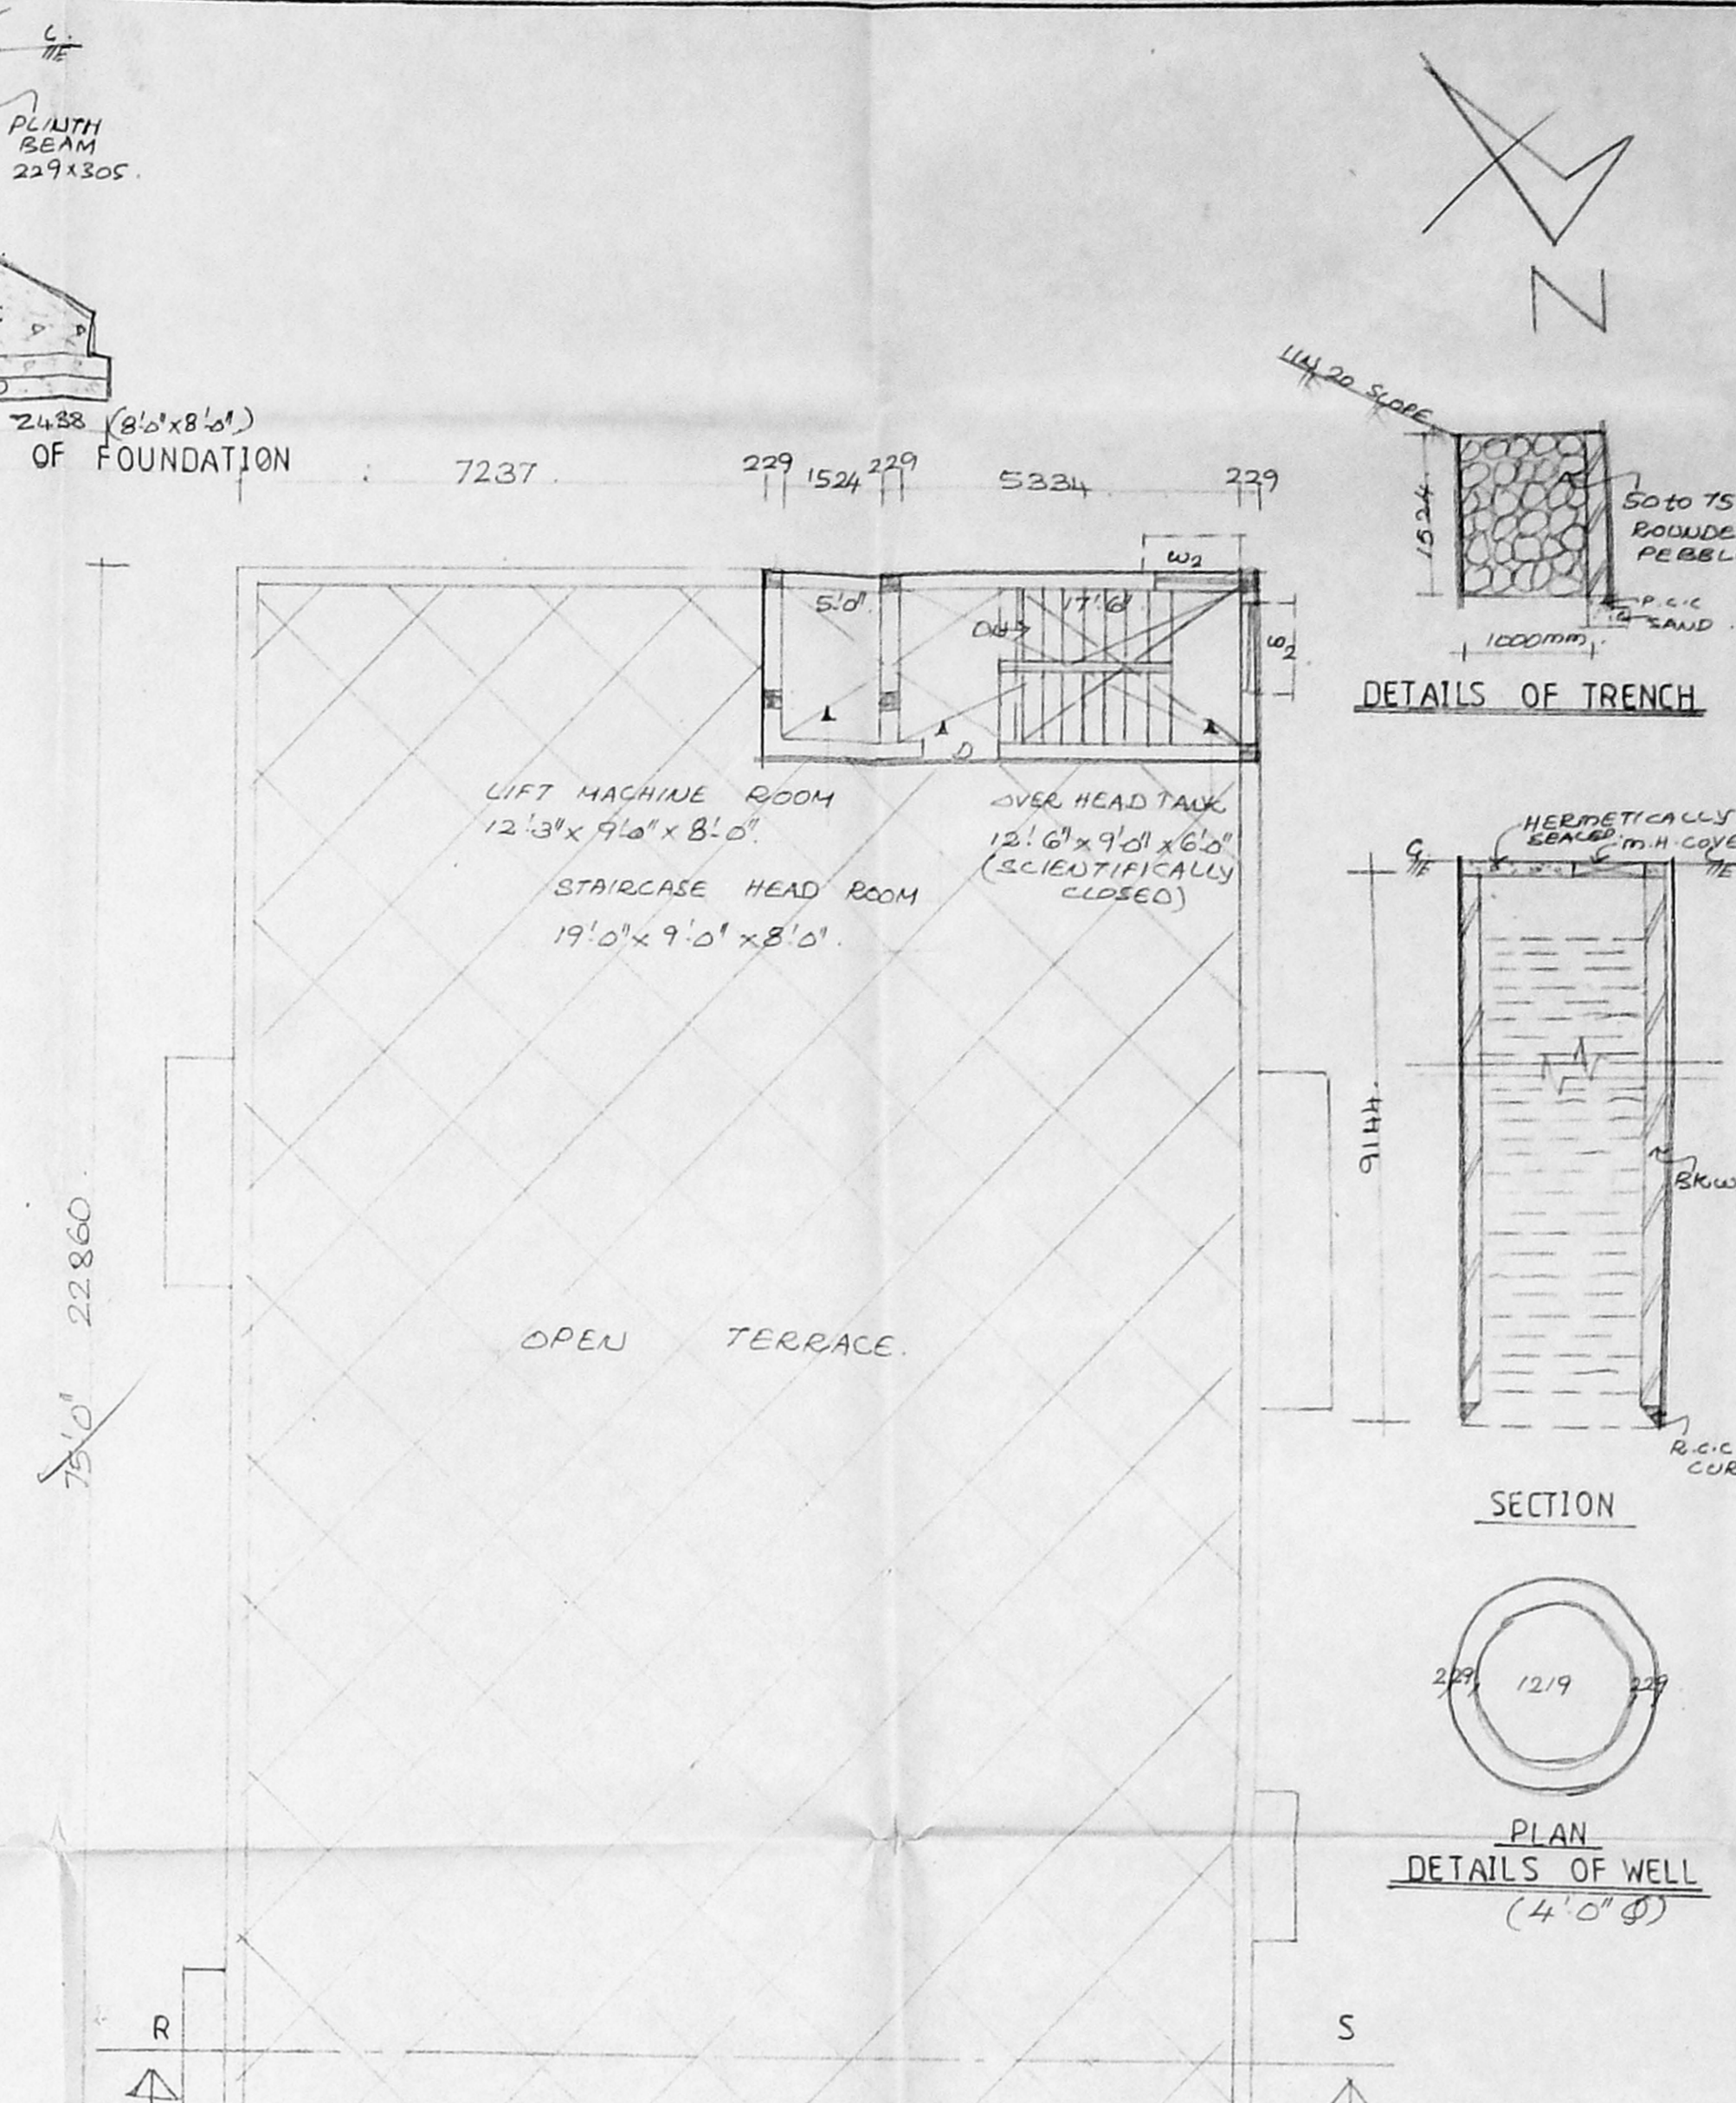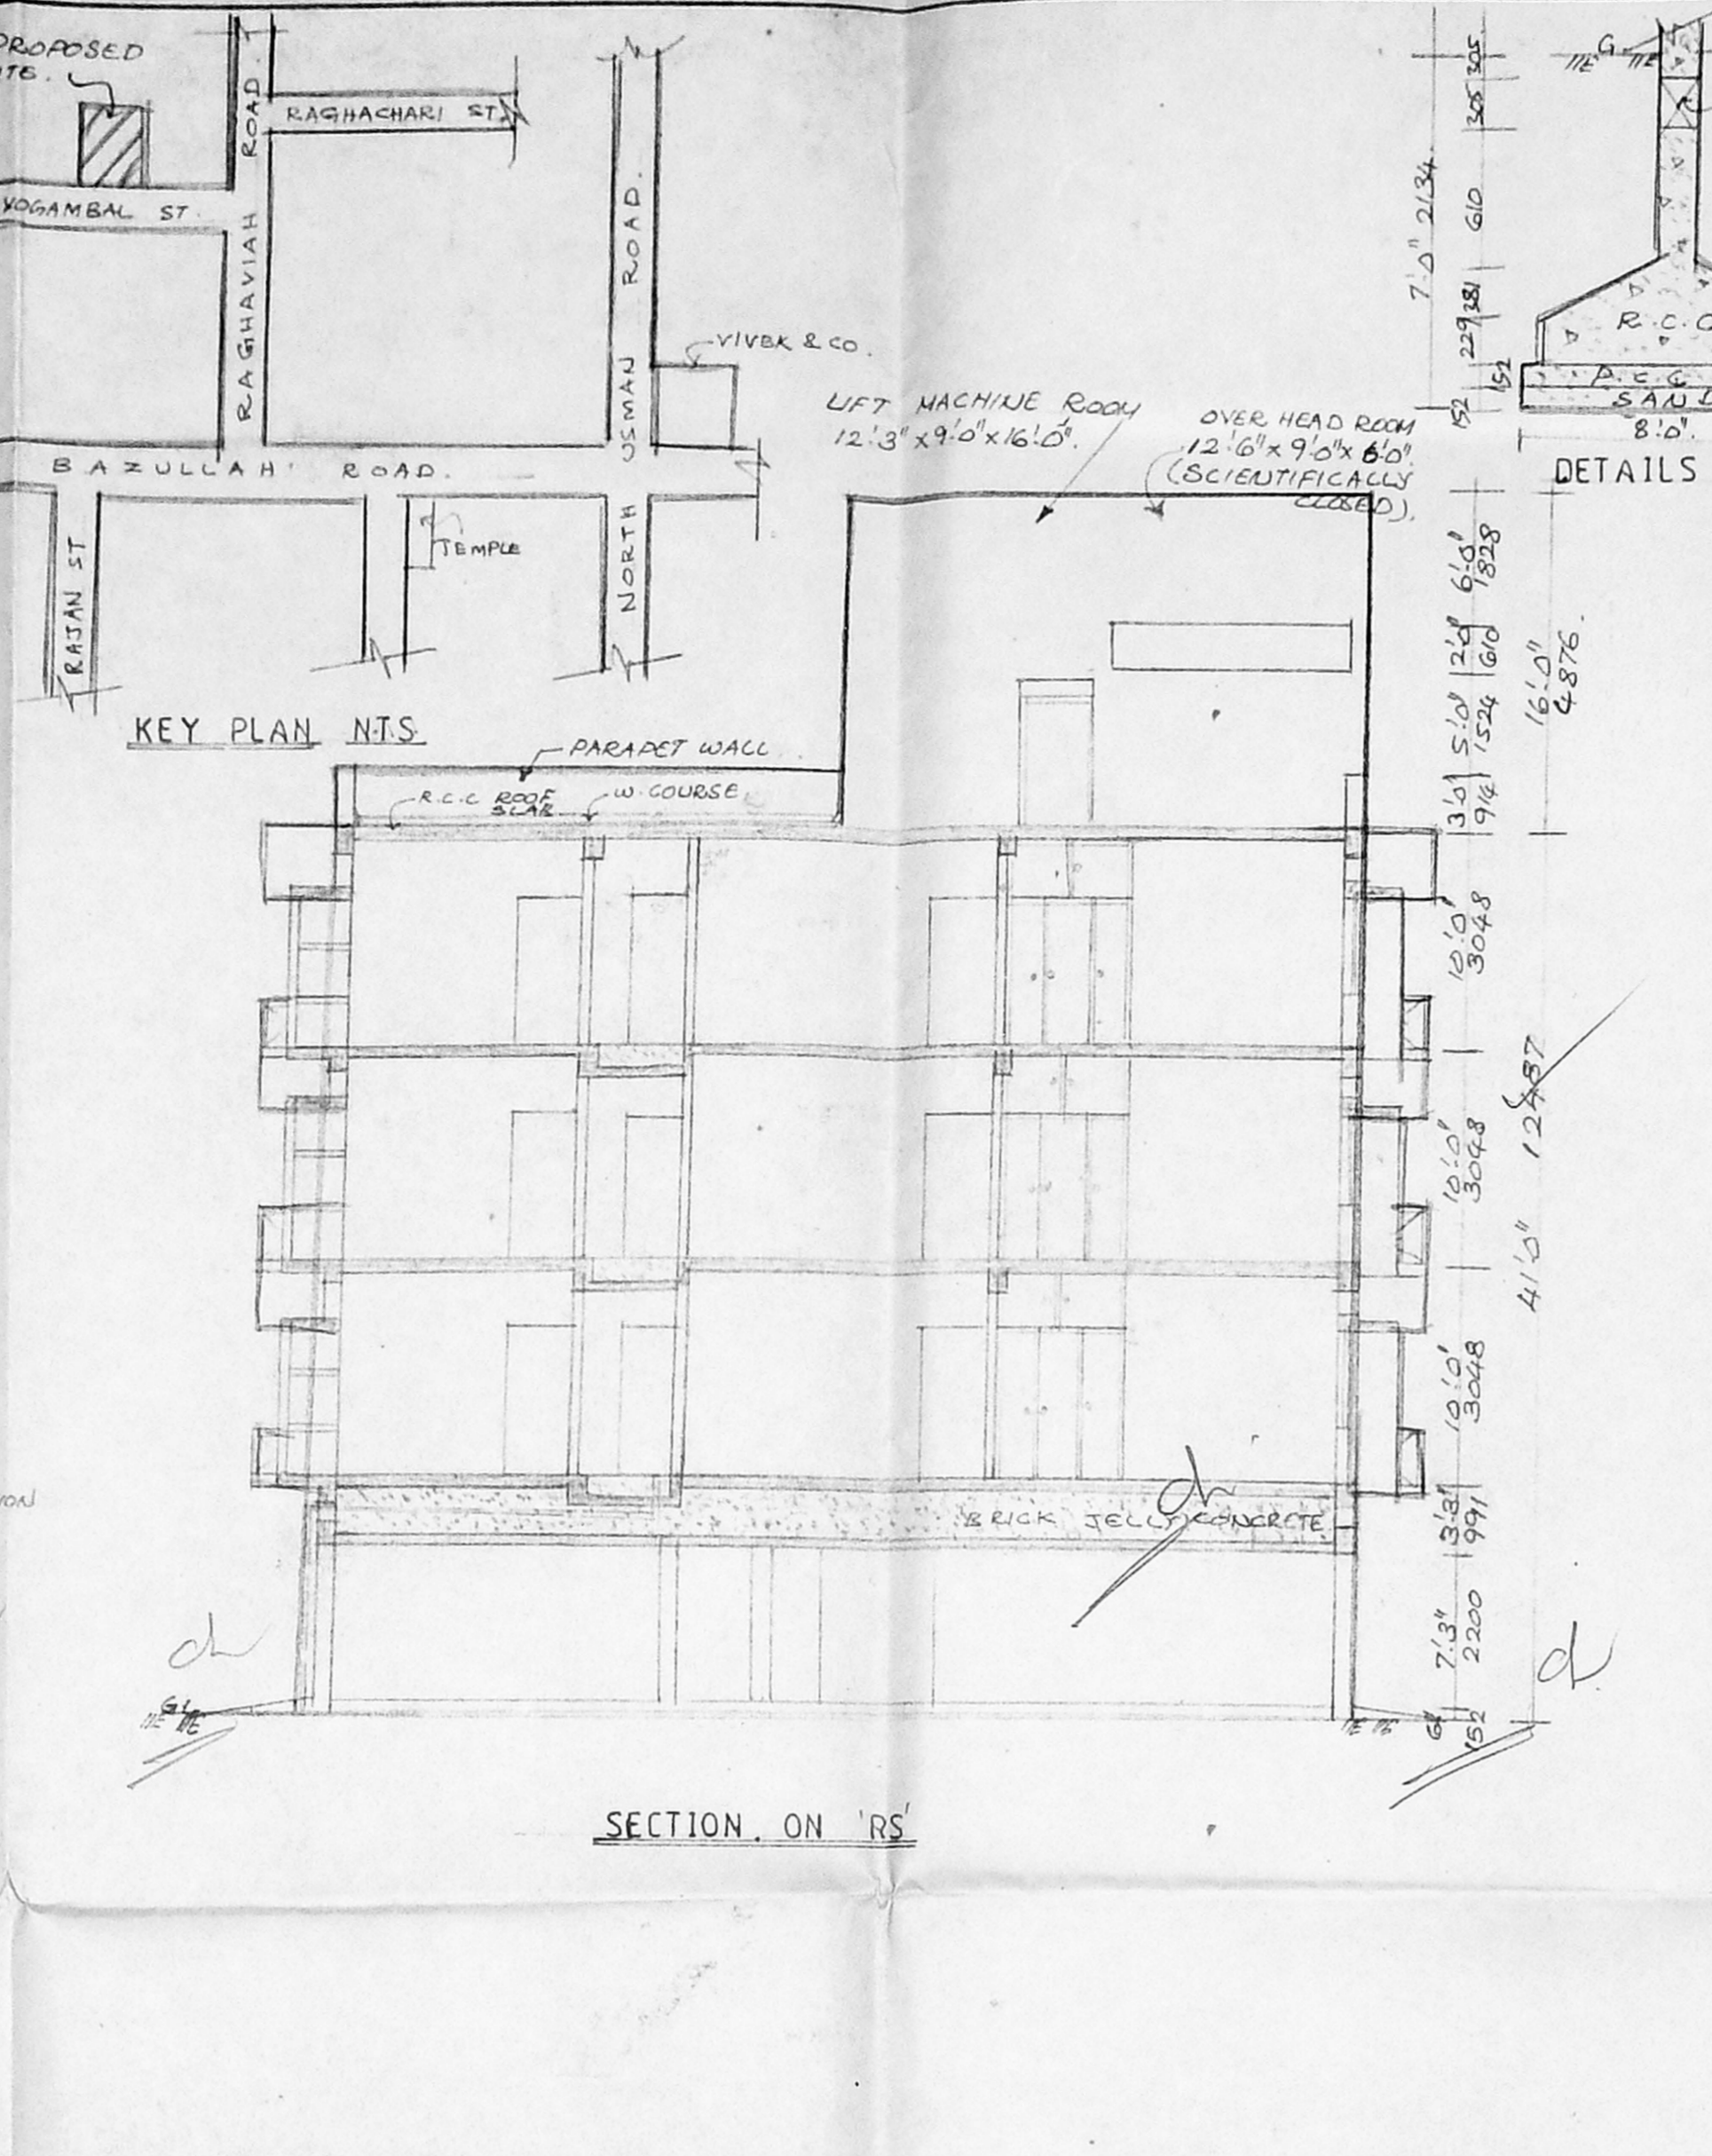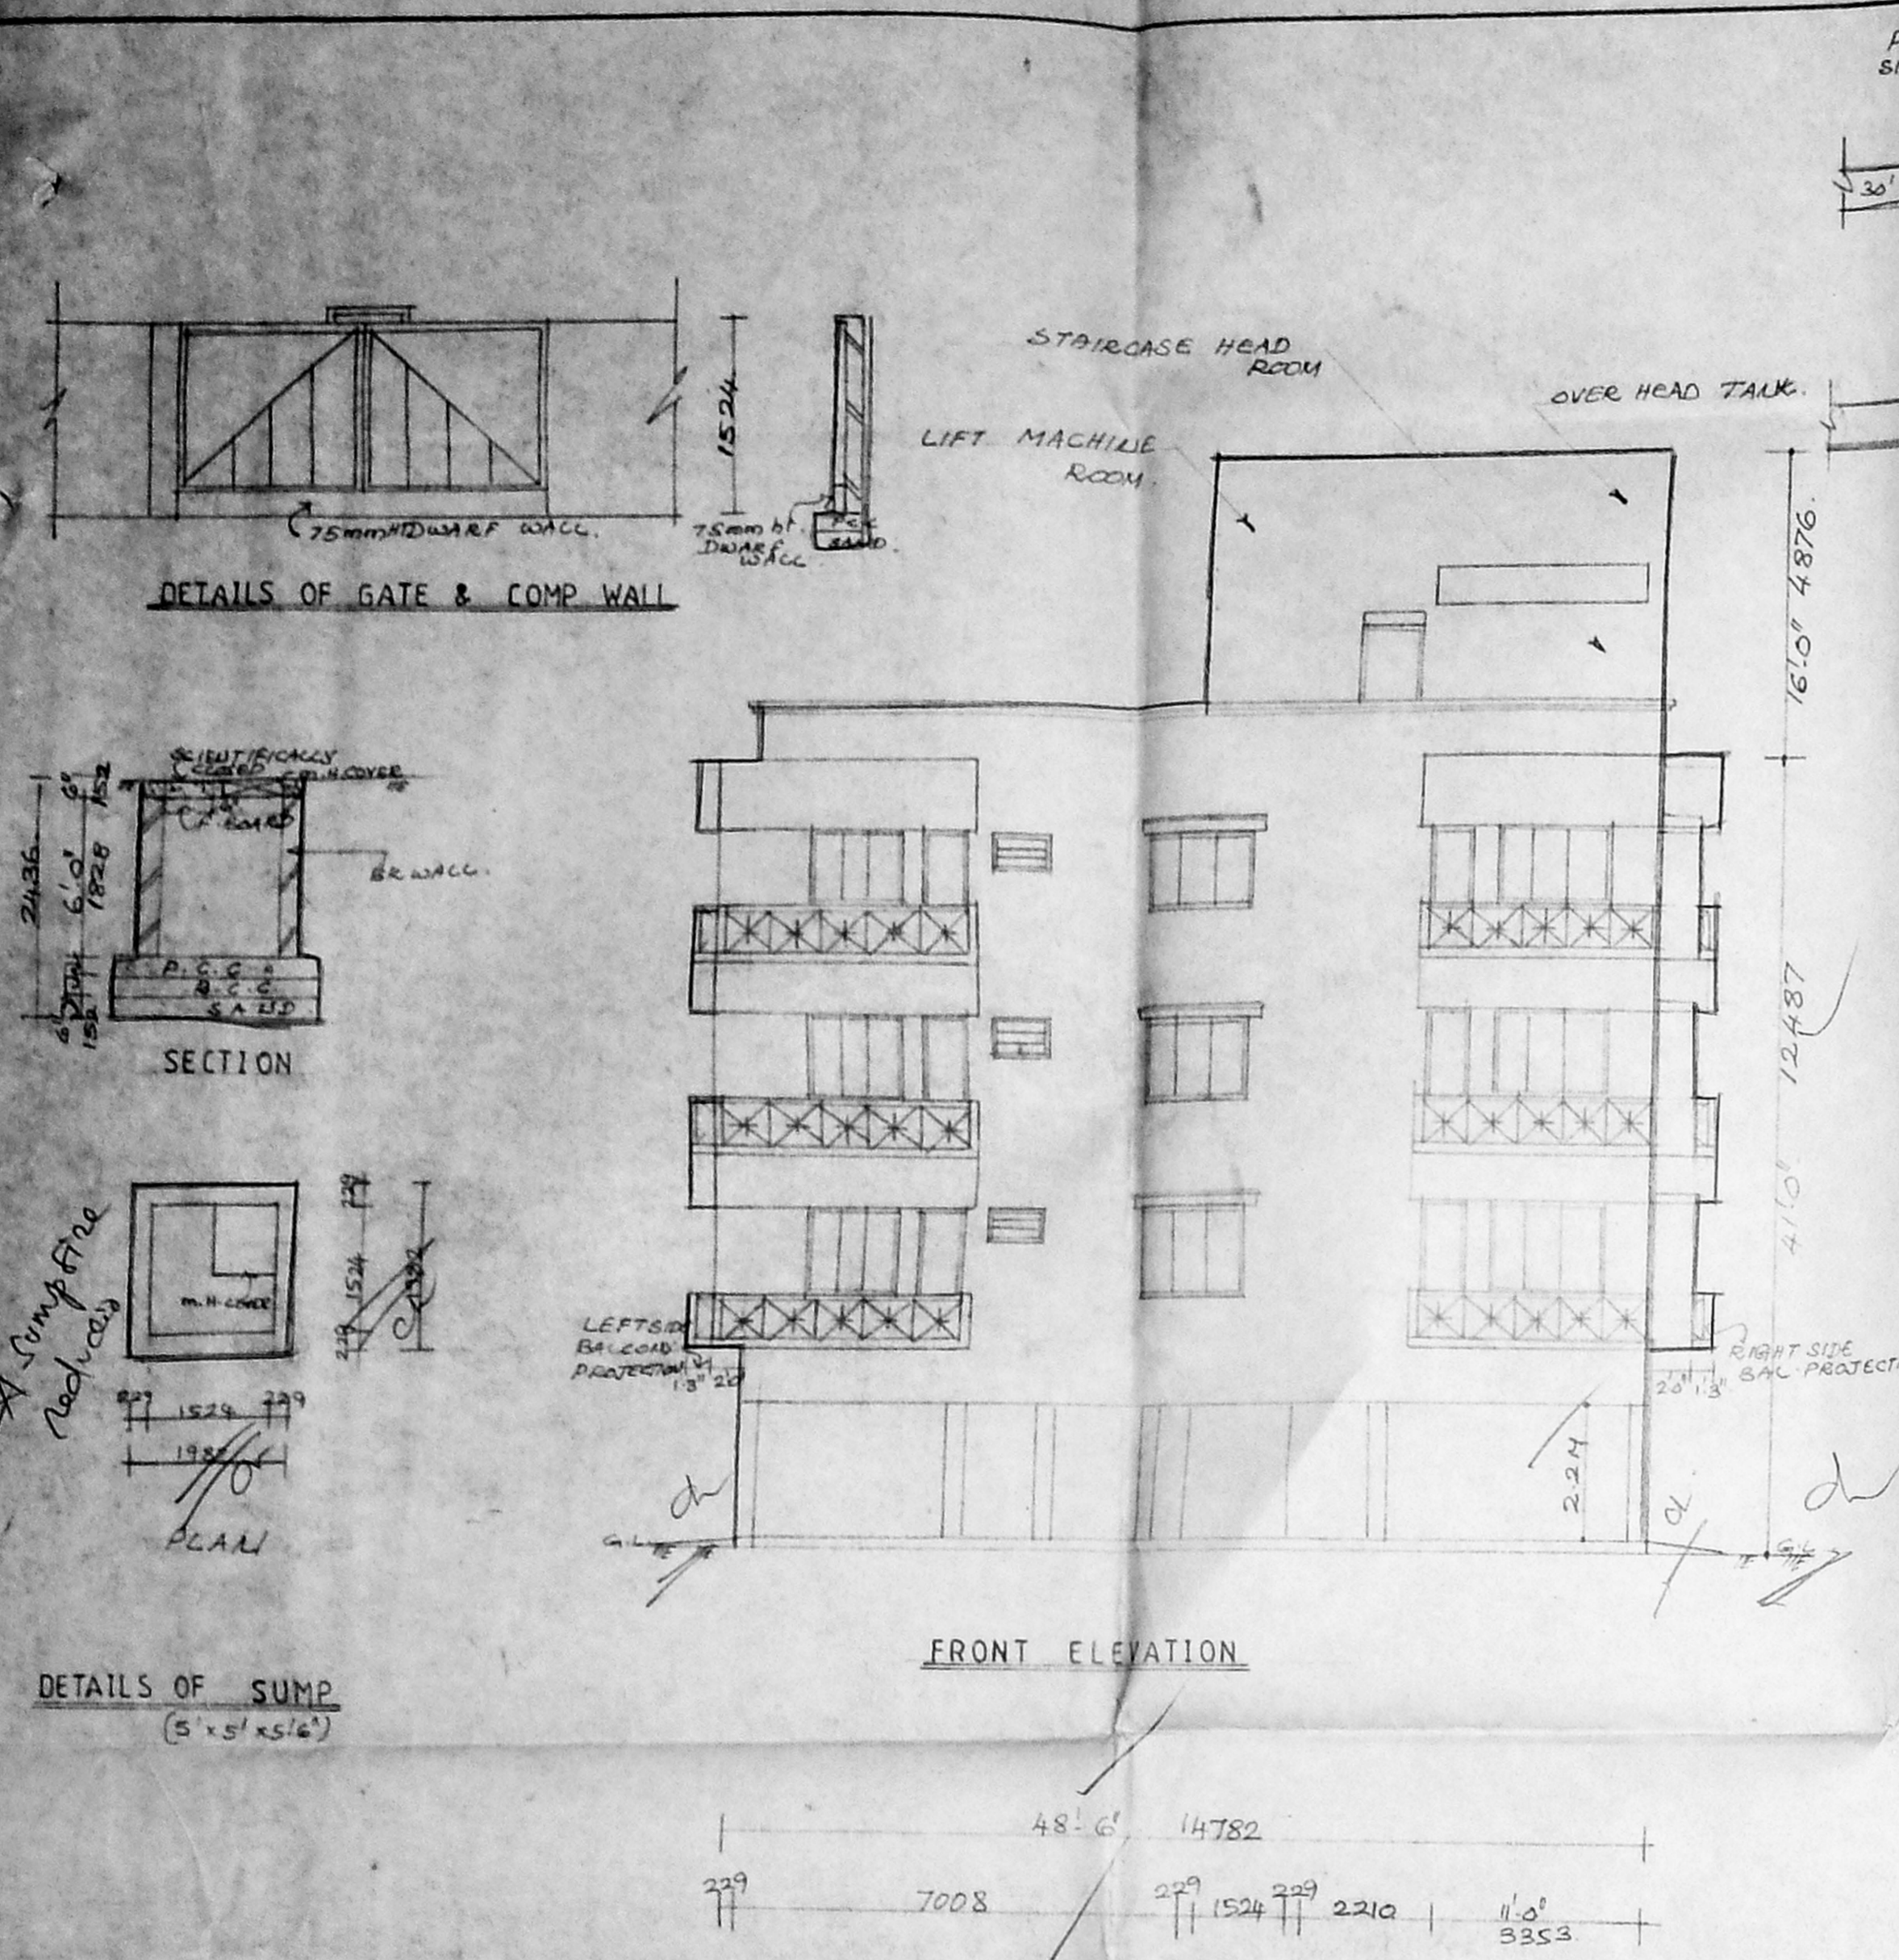

APPROVED  
 SUBJECT TO THE CONDITIONS IN THIS ORDER.  
 FOR MEMBER SECRETARY  
 CHENNAI METROPOLITAN  
 DEVELOPMENT AUTHORITY  
 CHENNAI-600 008.