

LEGEND

CODE	SIZE	DESCRIPTION
D1	1.00 X 2.18	TEAK WOOD FRAMED FLUSH DOOR
D2	0.91 X 2.18	COUNTRY WOOD FRAMED FLUSH DOOR
D3	0.76 X 2.18	COUNTRY WOOD FRAMED FLUSH DOOR
FD2	2.360 X 2.18	COUNTRY WOOD FRAMED FRENCH DOOR
W5	1.475 X 1.37	STEEL GLAZED WINDOW
W7	1.175 X 1.37	STEEL GLAZED WINDOW
W9	0.91 X 1.37	STEEL GLAZED WINDOW
W11	0.76 X 1.37	STEEL GLAZED WINDOW
V2	0.4	ALUMINIUM GLAZED VENTILATOR
V5	0.4	ALUMINIUM GLAZED VENTILATOR

- Security SPECIFICATION
1. P.C.P.A. 8 IN FOUNDATION
 2. SAND FILLING IN FOUNDATION
 3. BRICK WORK C.M. 1:6
 4. R.C.C. LINTELS & BEAMS ETC.
 5. PLASTERING IN C.M. 1:5 EXTERNAL & 1:4 INTERNAL
 6. MOSAIC TILED FLOORING.
 7. WEATHERING COURSE OF BRICK JELLY LIME CONC.
 8. CONCRETE BLOCK INFILL.

AREA STATEMENT

PLOT AREA	1047.0085 M ²
BUILT UP AREA	1560.0849 M ²
STILTS AREA:	360.1068 M ²

COLOUR INDEX

PROPOSED CONSTRUCTION	
BOUNDARY OF SITE	
ROAD	

R.No	DATE	ZONE	REVISIONS	INITIAL

PROPOSED CONSTRUCTION OF
FLATS AT DOOR NO: 18 & 18/A
UNNAMALAI AMMAL STREET, T- NAGAR,
CHENNAI - 600 017.
T.S.NO: 7918/8 & 7918/6
BLOCK NO: 106
TALUK : MAMBALAM-GUINDY,
VILLAGE: T-NAGAR,
C.R.DIVISION. NO : 119
C.ZONE NO : VIII

R. Ramachandran
FOR SELF AND GUARDIAN OF R. RANGASWAMY.











R. Ramachandran
G. Rukmani

OWNER'S SIGNATURE

LICENSE No 306/2000-2001

LICENSED SURVEYOR

SHEET No. 1/4

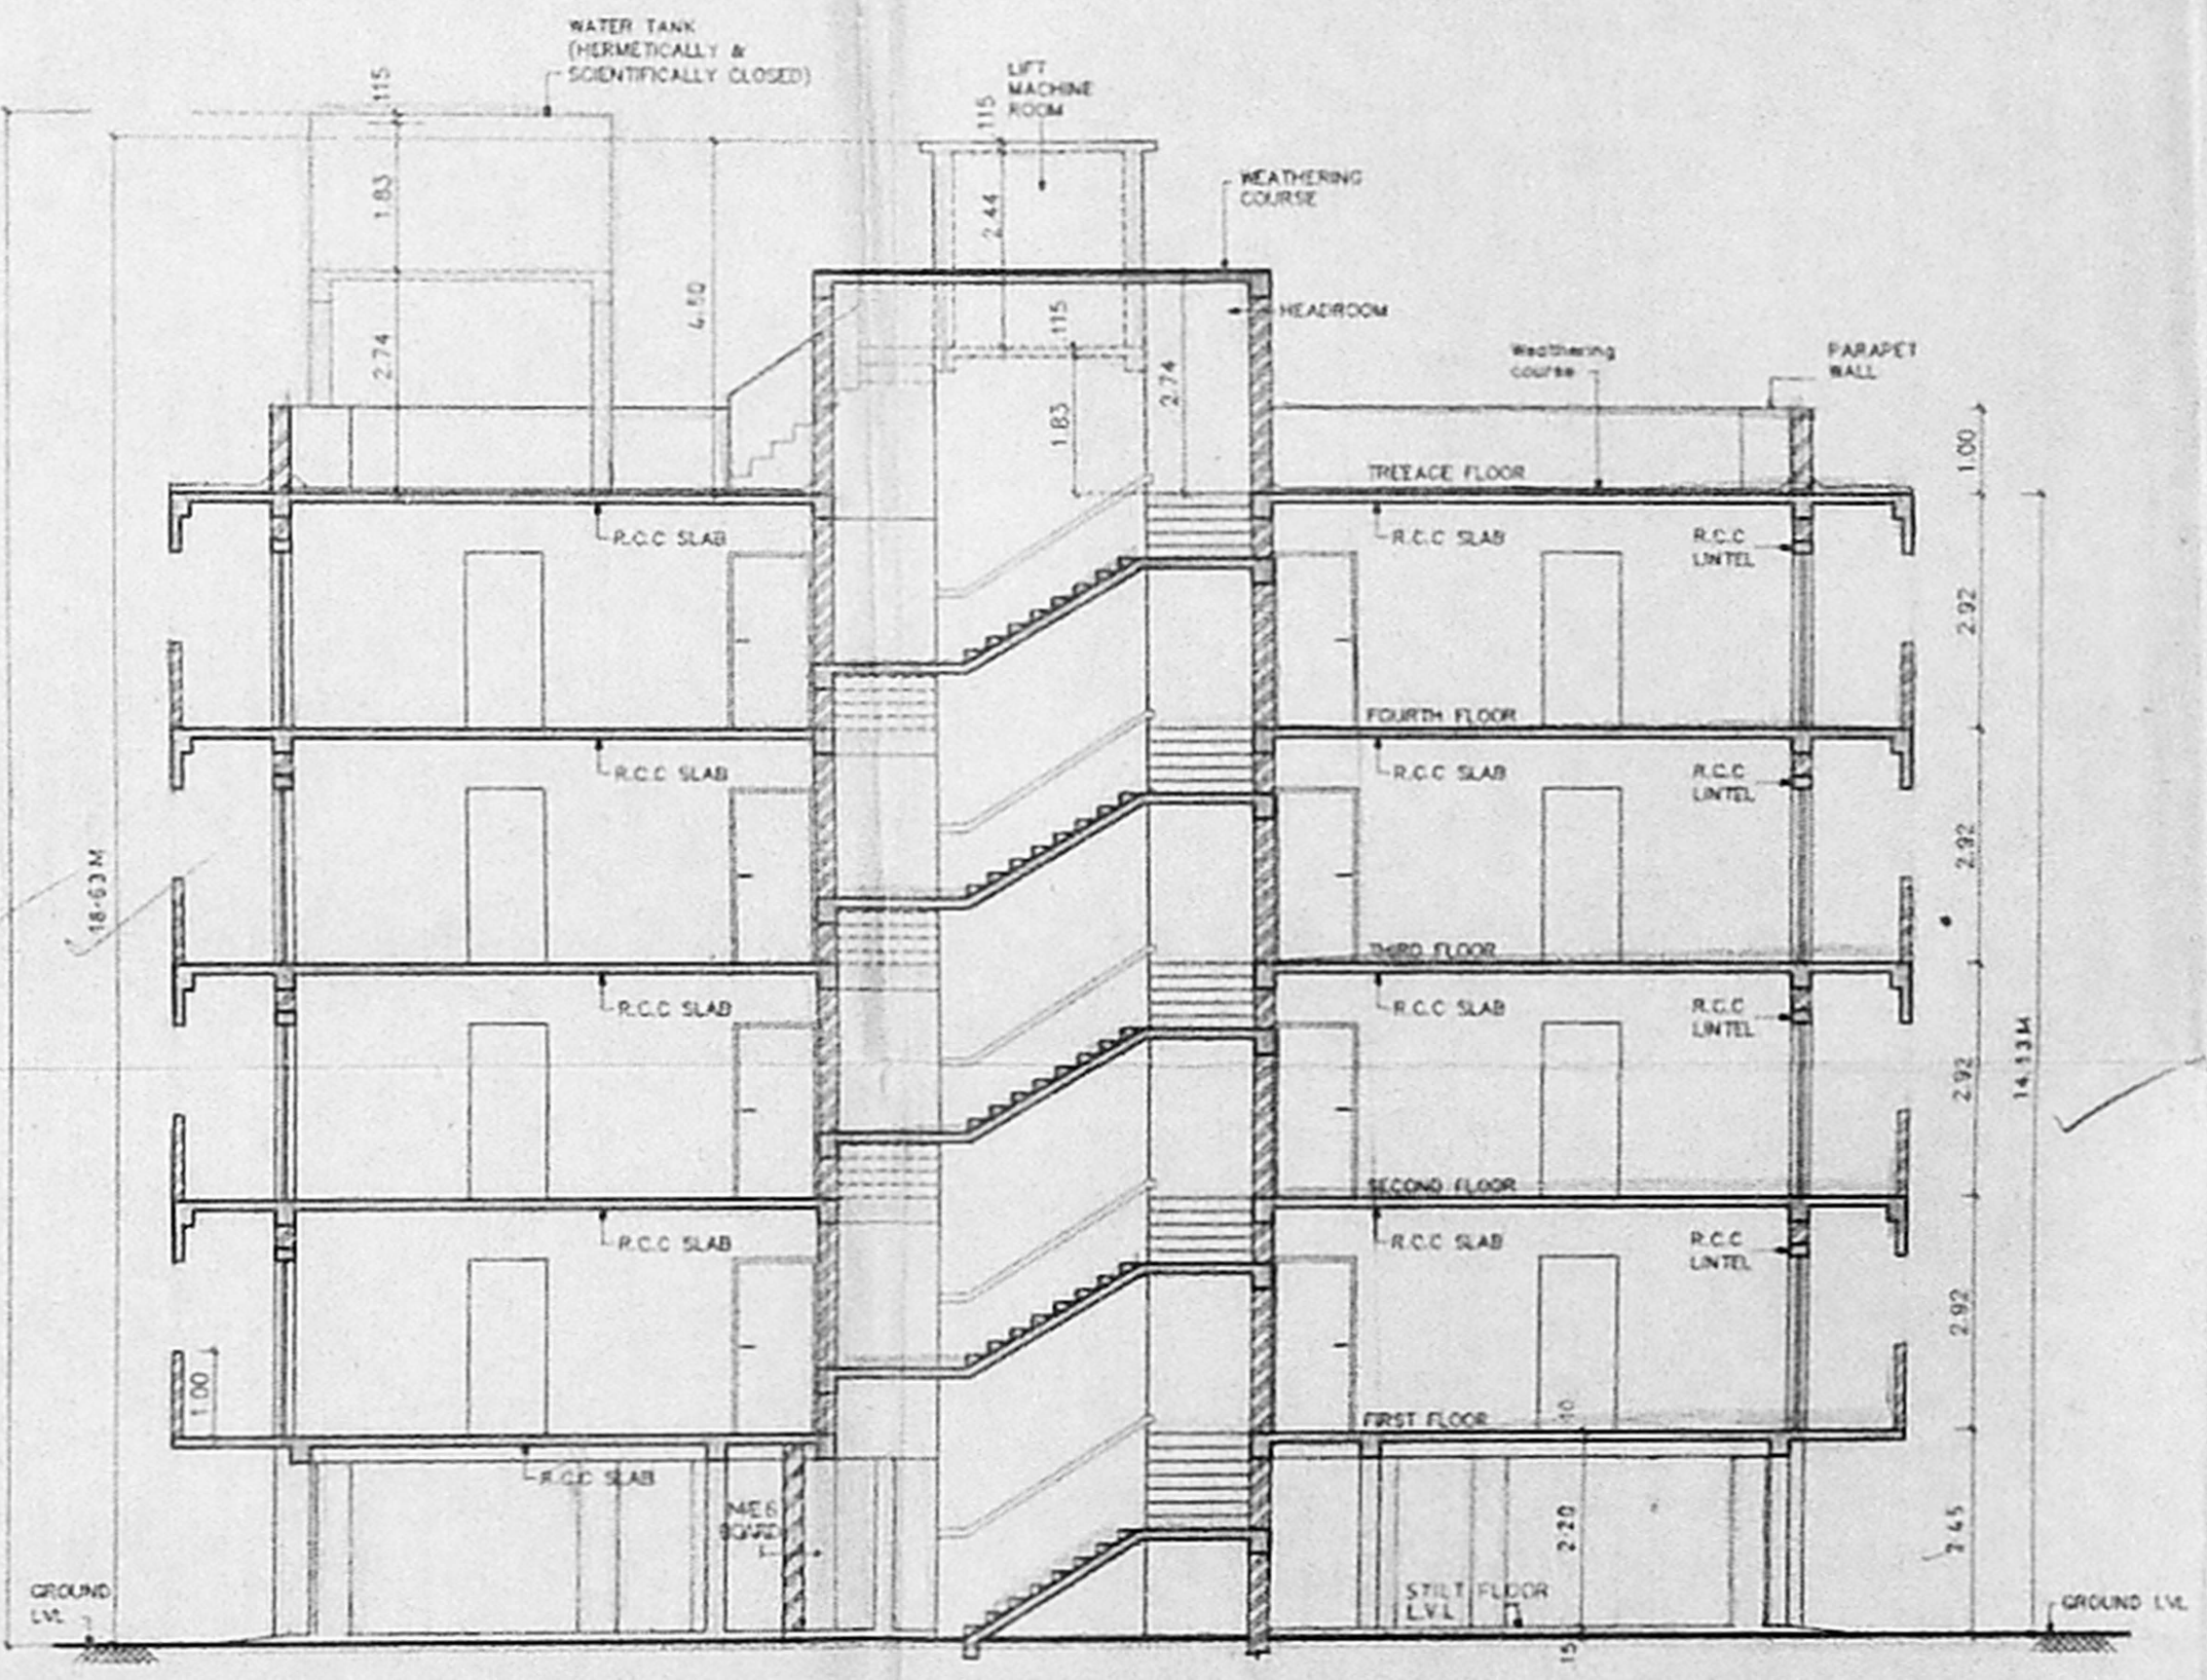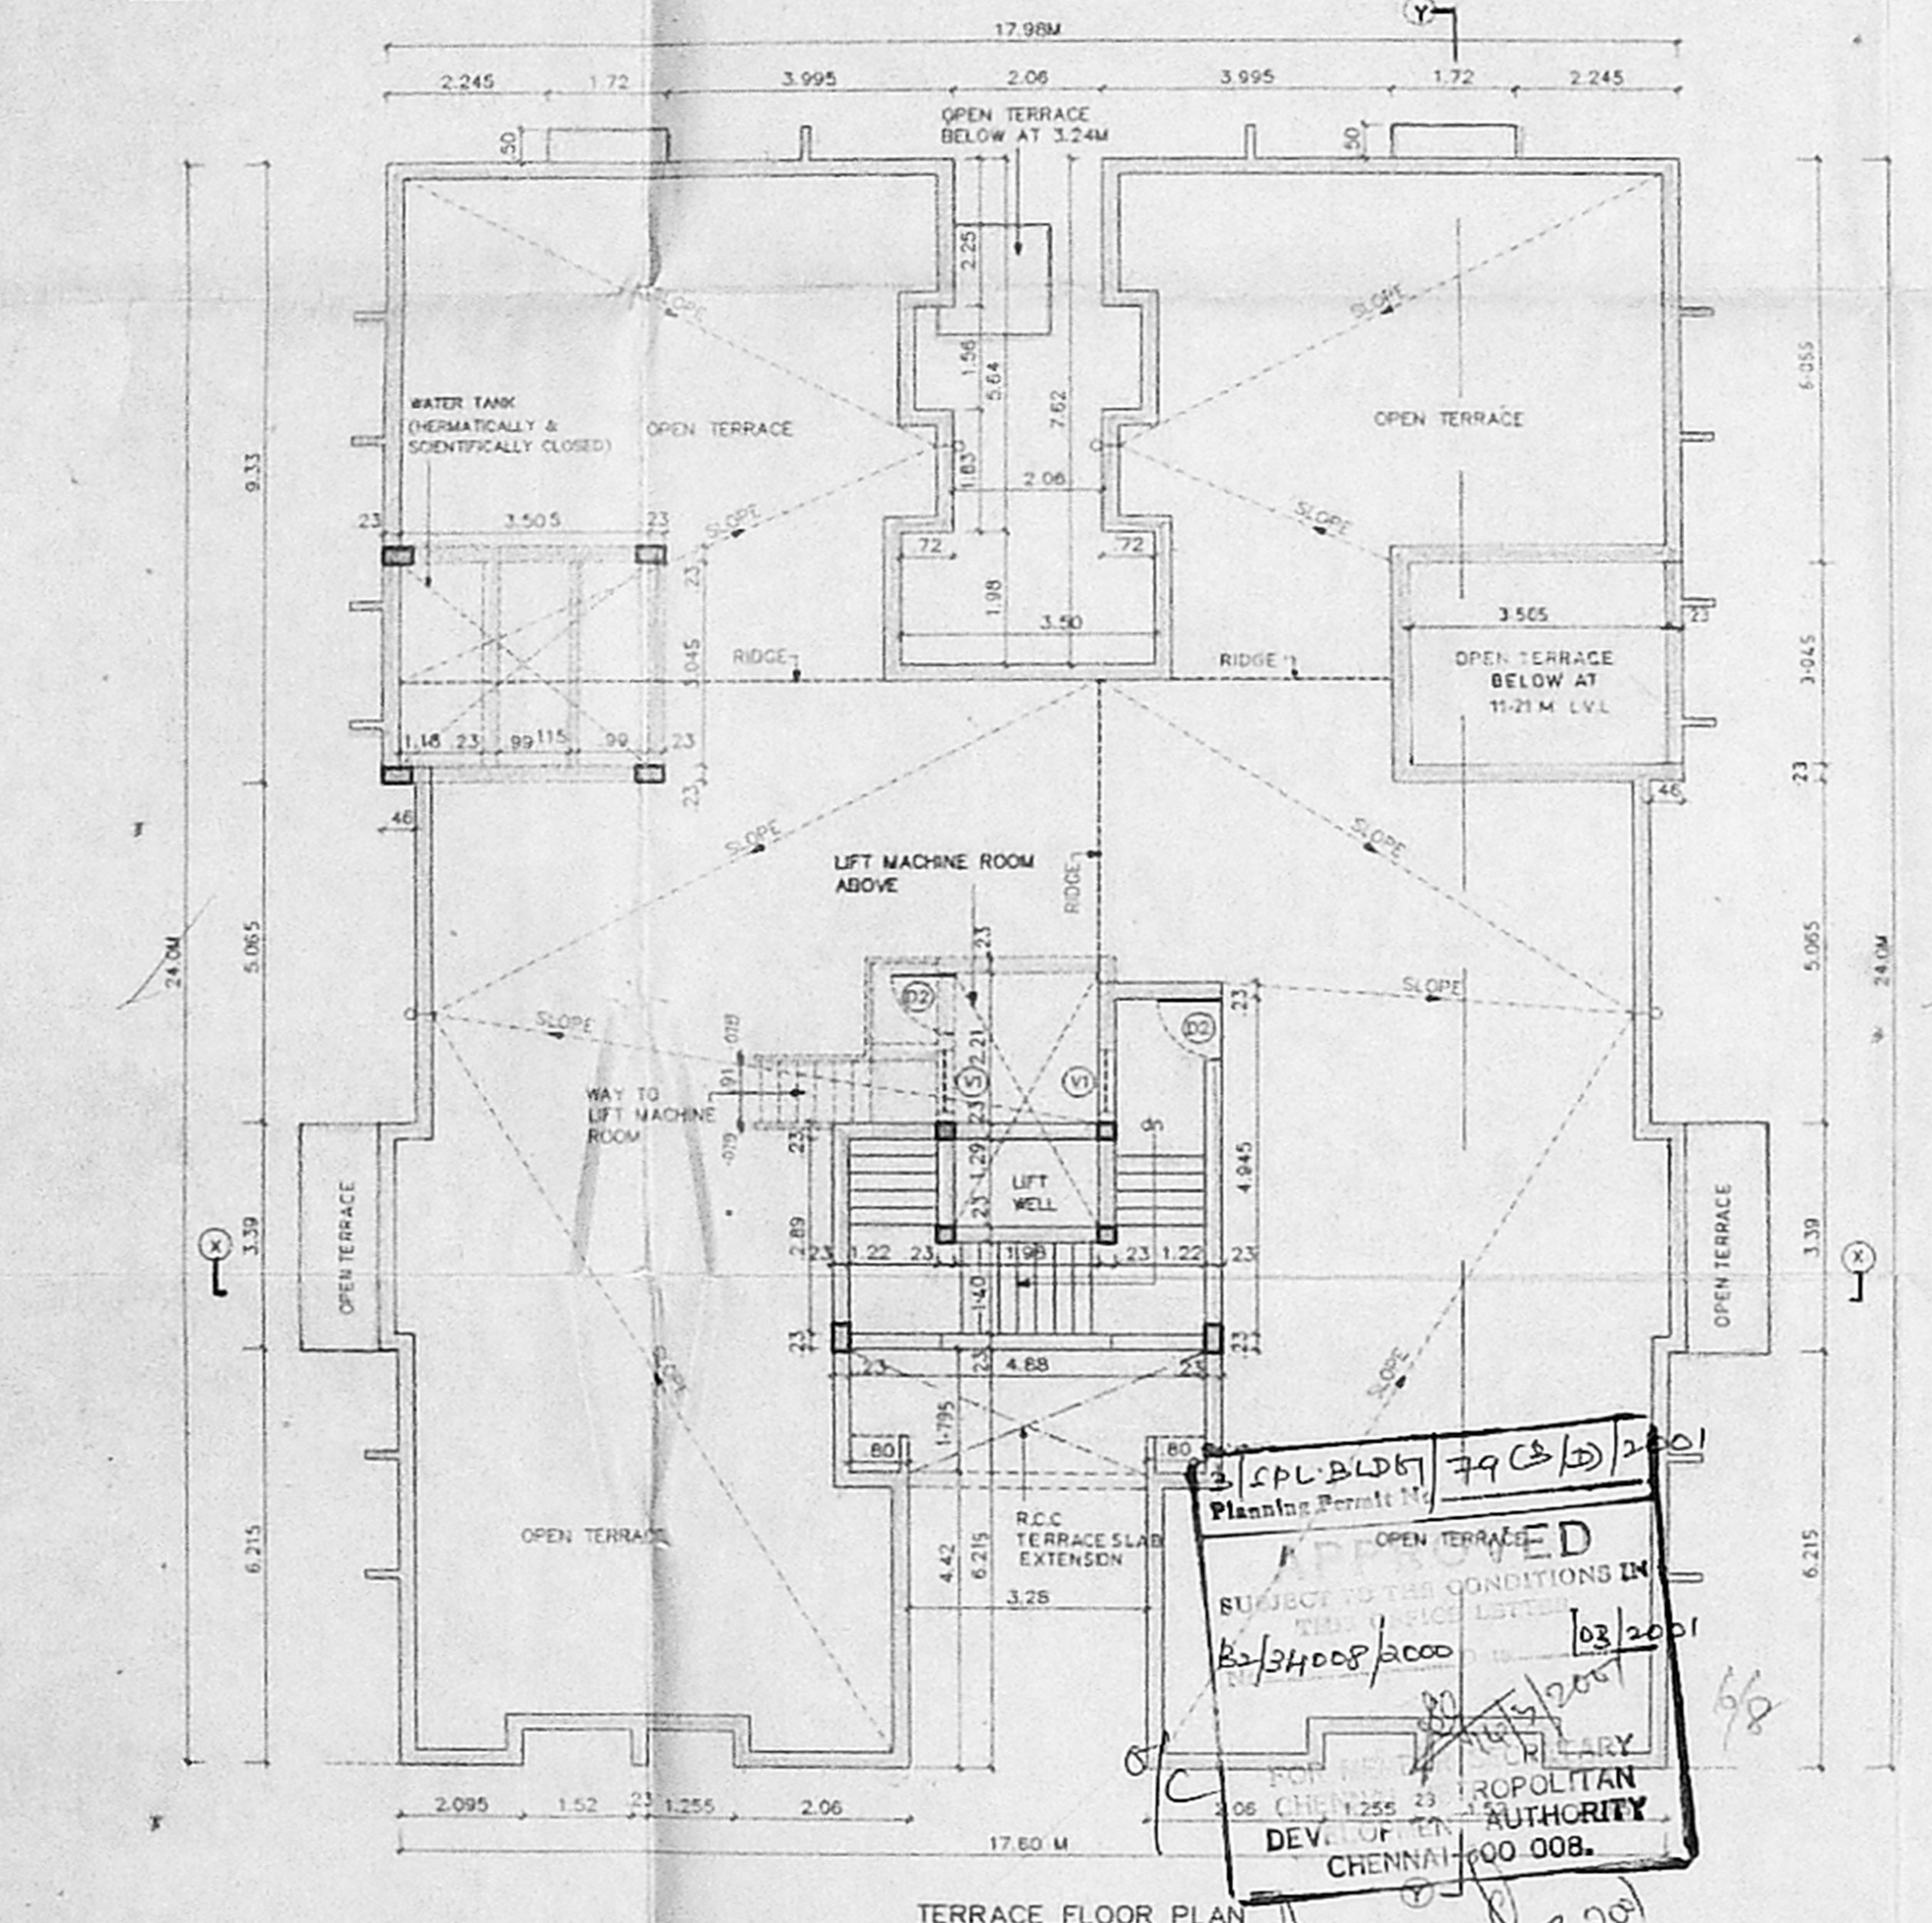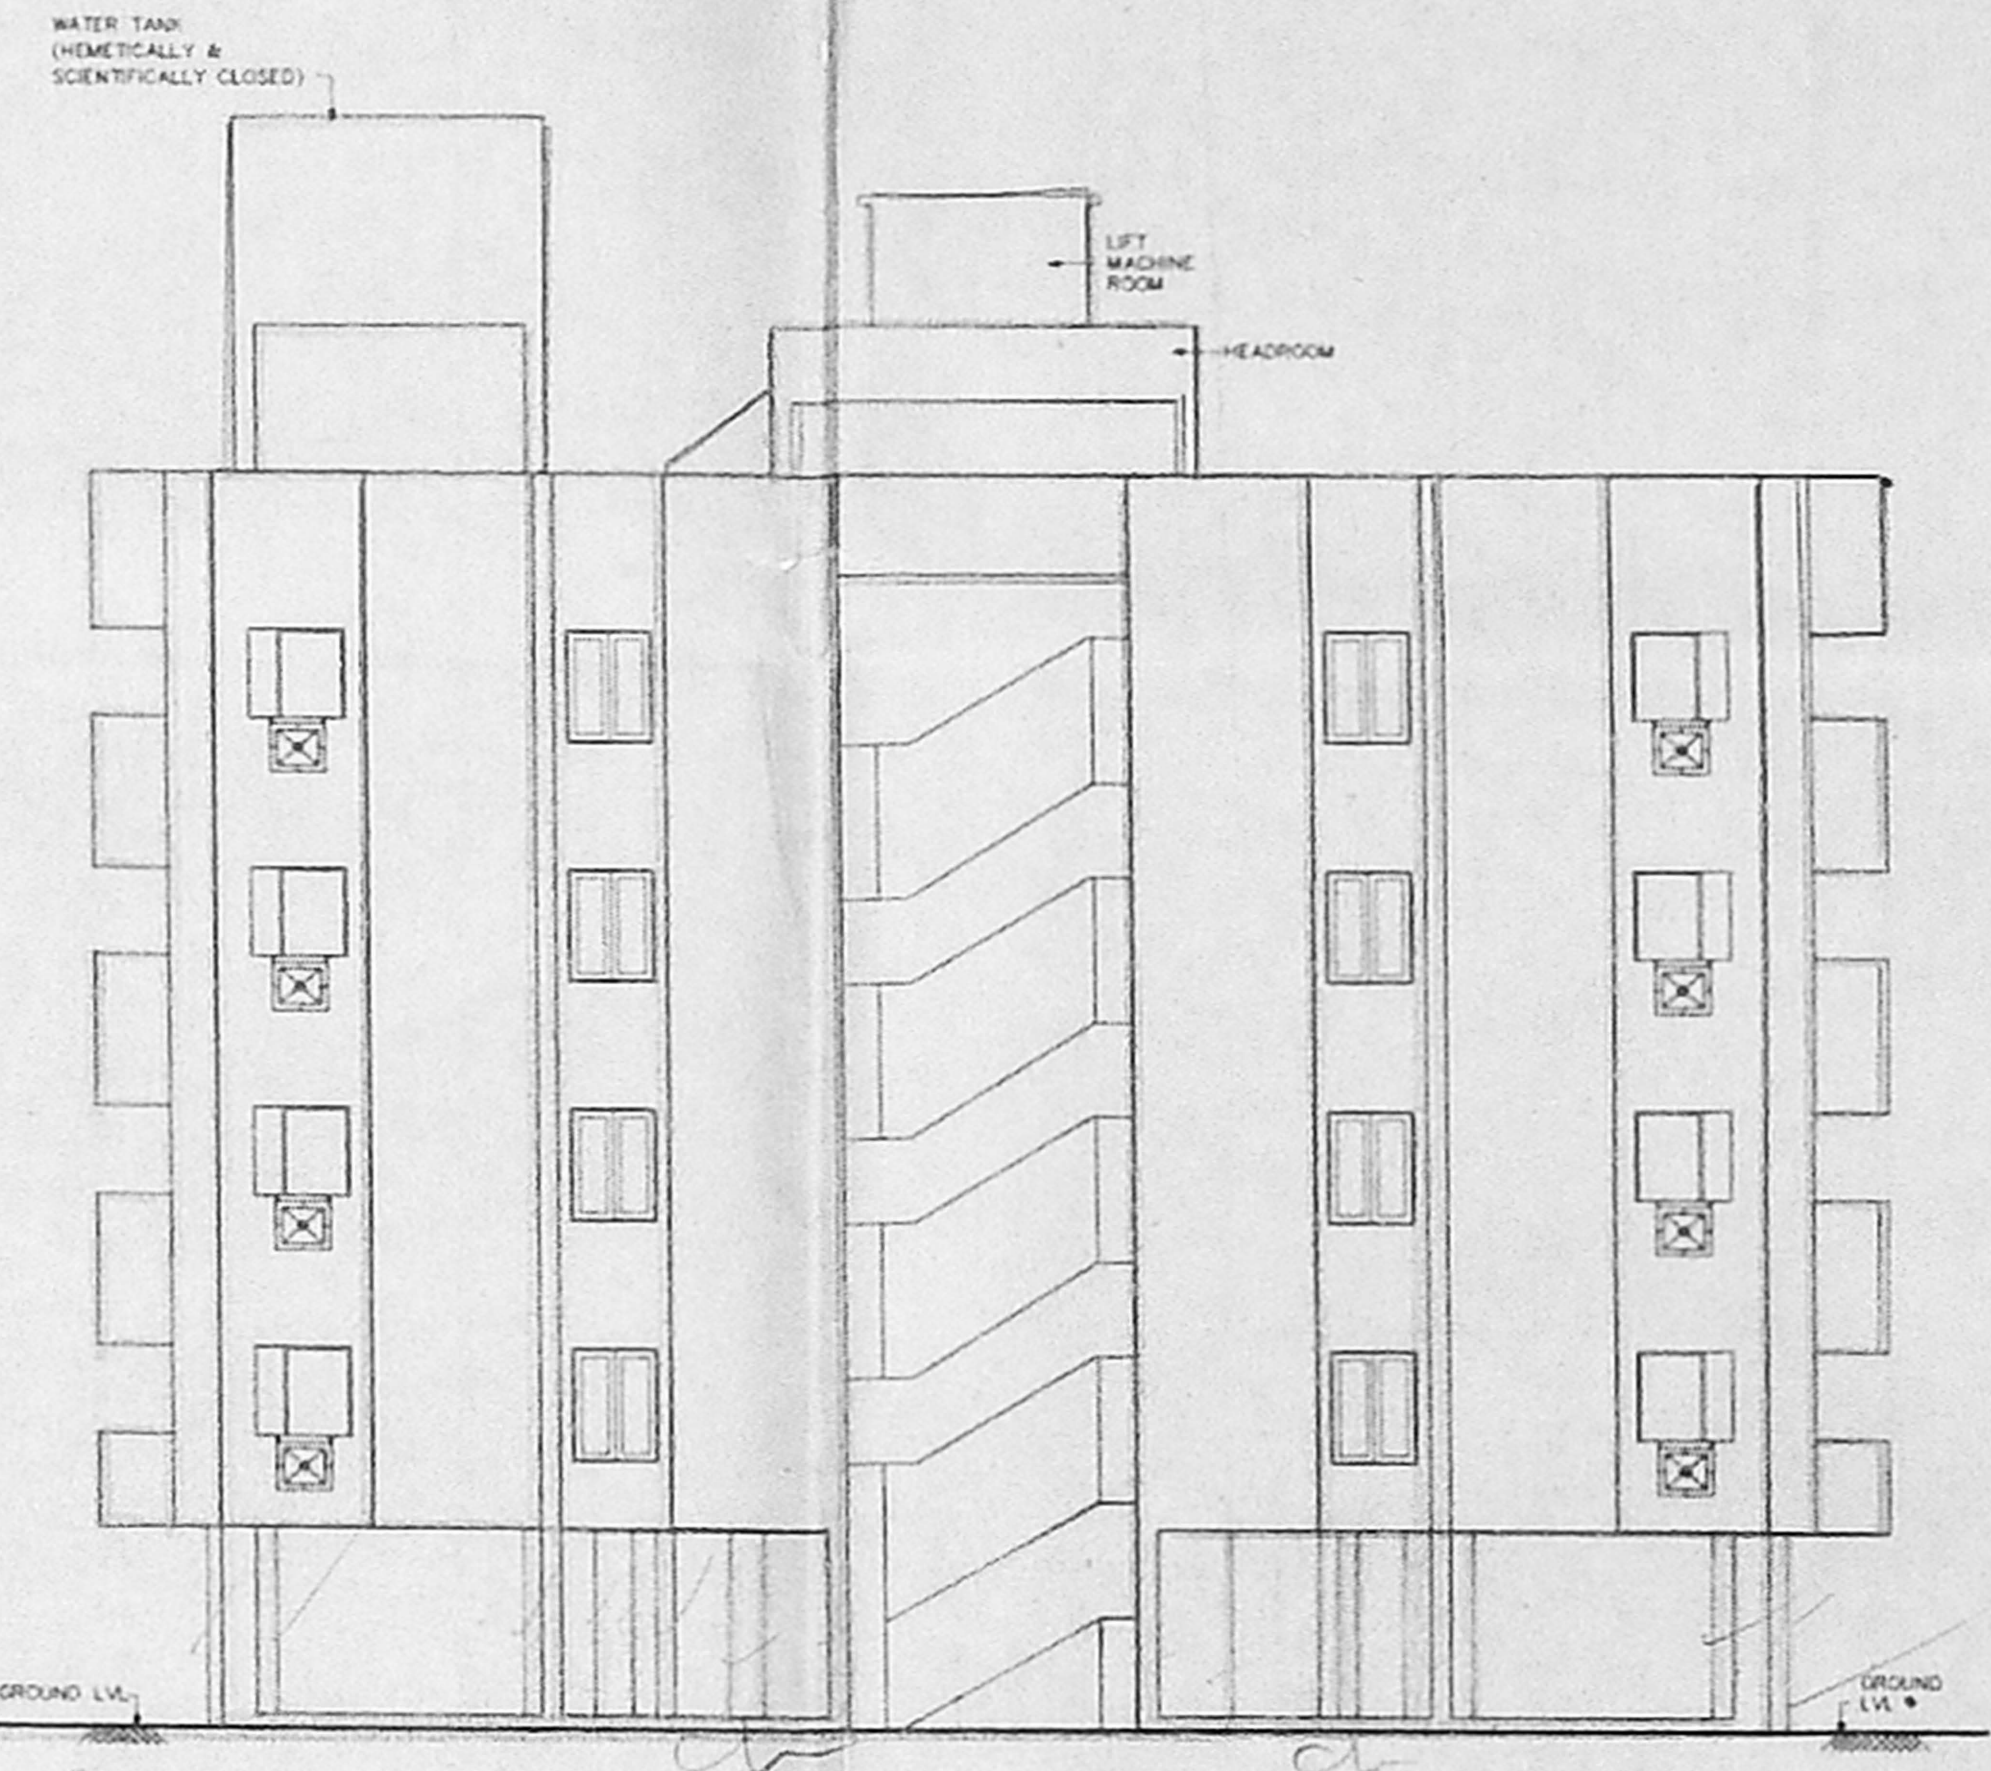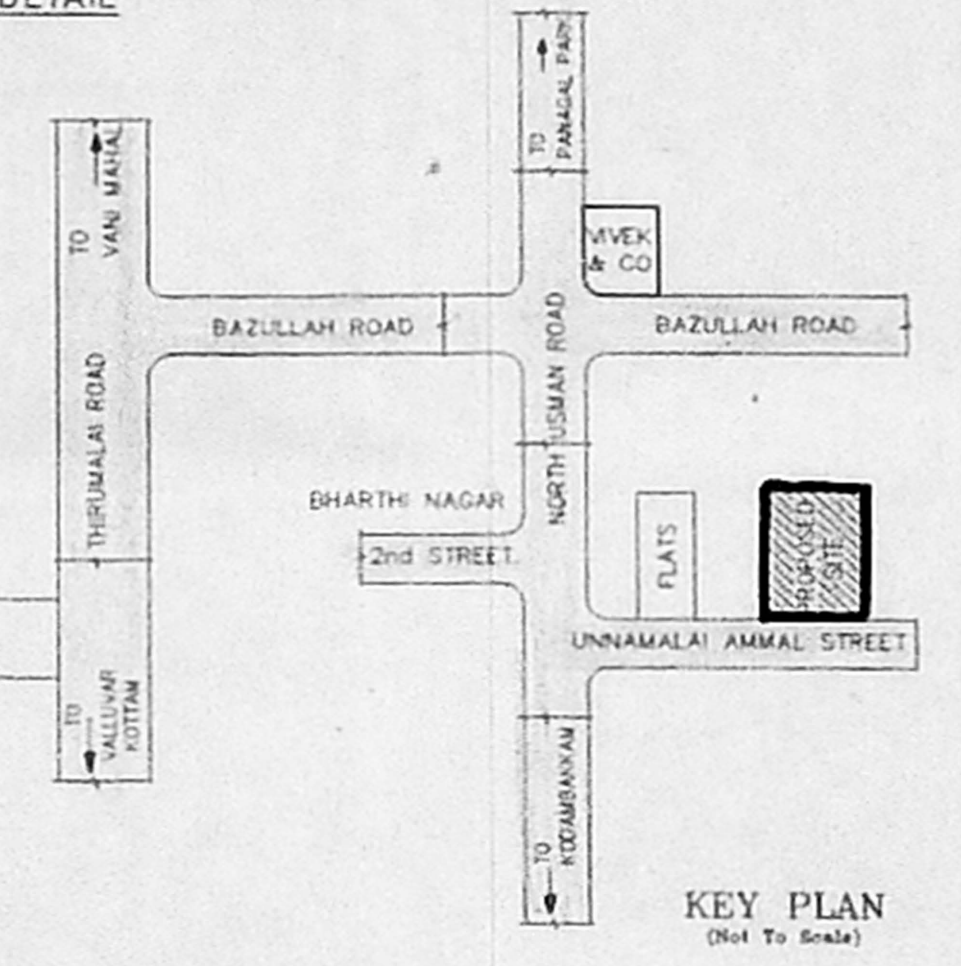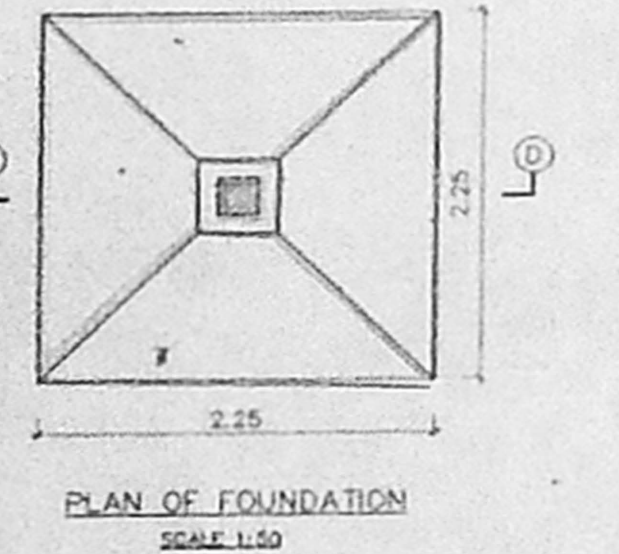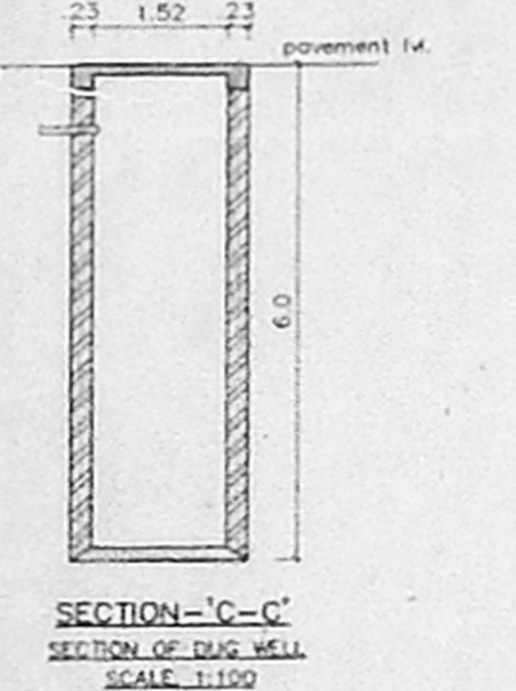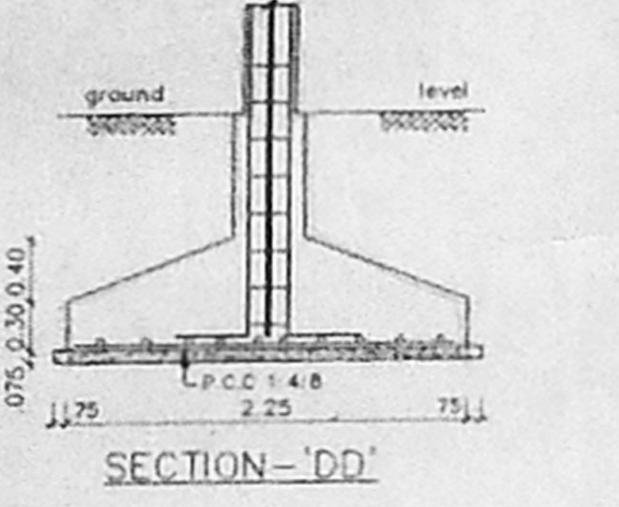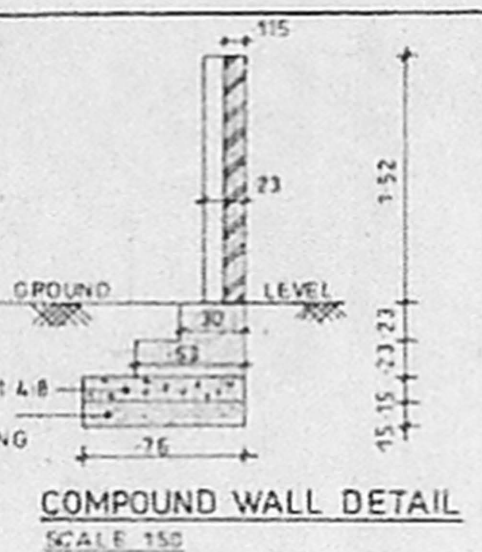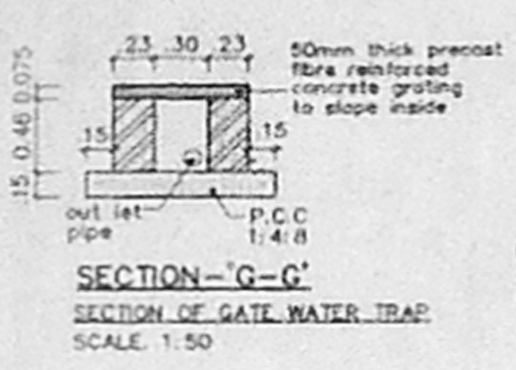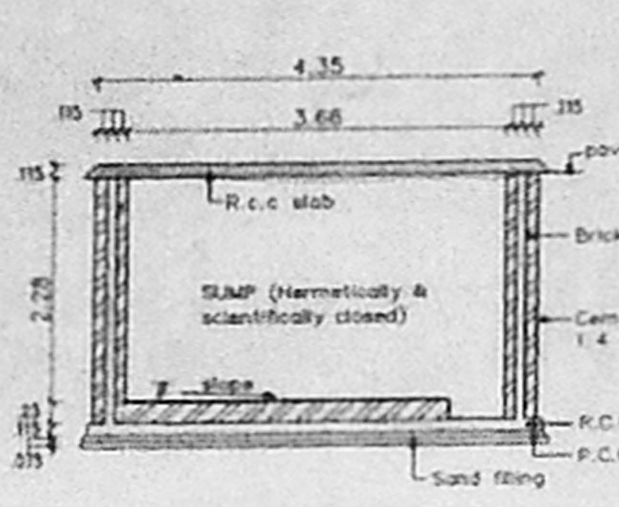

APPROVED
 SUBJECT TO THE CONDITIONS IN THE PERMIT LISTED BELOW
 18/34008/2001
 03/2001
 MUNICIPALITY
 METROPOLITAN
 DEVELOPMENT AUTHORITY
 CHENNAI - 600 008.

9th Revised Plan
 Dt: 05/03/2001

CODE	SIZE	DESCRIPTION
D2	0.91 X 2.18	COUNTRY WOOD FRAMED FLUSH DOOR
V1	0.91 X 0.66	ALUMINIUM GLAZED VENTILATOR

90.8 X 60.8

CMDA (B) / In. No. 1
 C. No. 18/34008/2001
 A. No. _____
 Serutiny P. A. _____
 A.P. _____ D.P. _____

COLOUR INDEX	
PROPOSED CONSTRUCTION	●
BOUNDARY OF SITE	●
ROAD	●

R.No	DATE	ZONE	REVISIONS	INITIAL

DRG NO	DATE	SCALE	FILE	REV'D BY	CHK'D BY
1308253M	15-12-99	1:100	Sargam 253, Sargam 2	V. Annu	

PROPOSED CONSTRUCTION OF
 FLATS AT DOOR No. 18 & 18/A
 UNNAMALAI AMMAL STREET, T-NAGAR,
 CHENNAI - 600 017.
 T.S.NO: 7918/B & 7918/E
 BLOCK NO : 106
 TALUK : MAMBALAM-GUINDY
 VILLAGE: T-NAGAR,
 C.R.DIVISION. NO : 119
 C.ZONE No : VIII

R. Vedavalli
 FOR SELF AND GUARDIAN OF K. KANGASWAMY
 R. R. R.
 R. Ramachandran
 G. Rukman

OWNER'S SIGNATURE
 LICENSE NO. 306/2000-2001
 LICENSED SURVEYOR
 SHEET No. 2/4

