

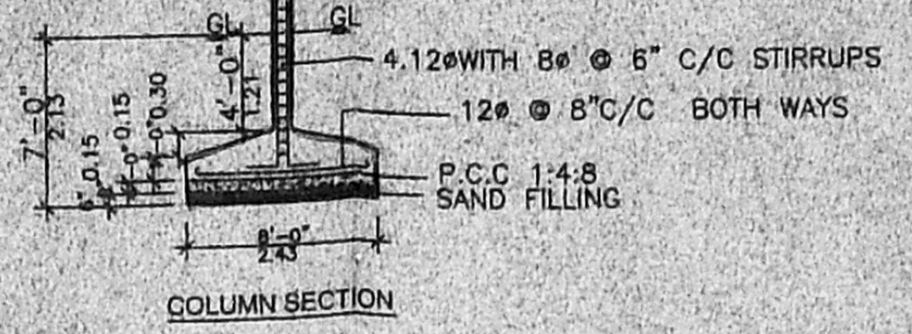
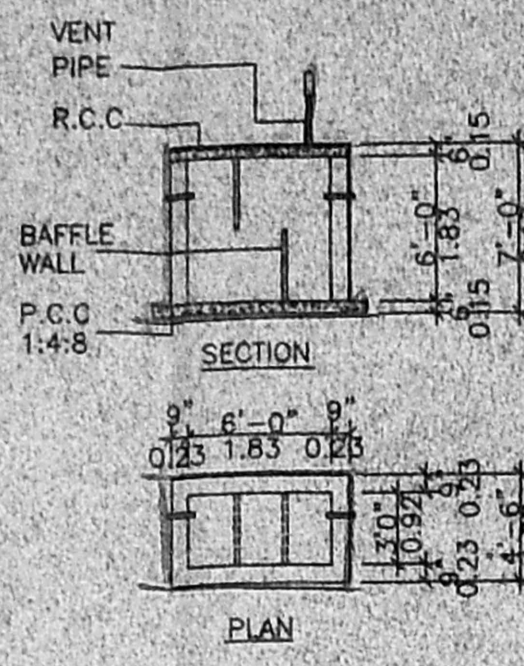
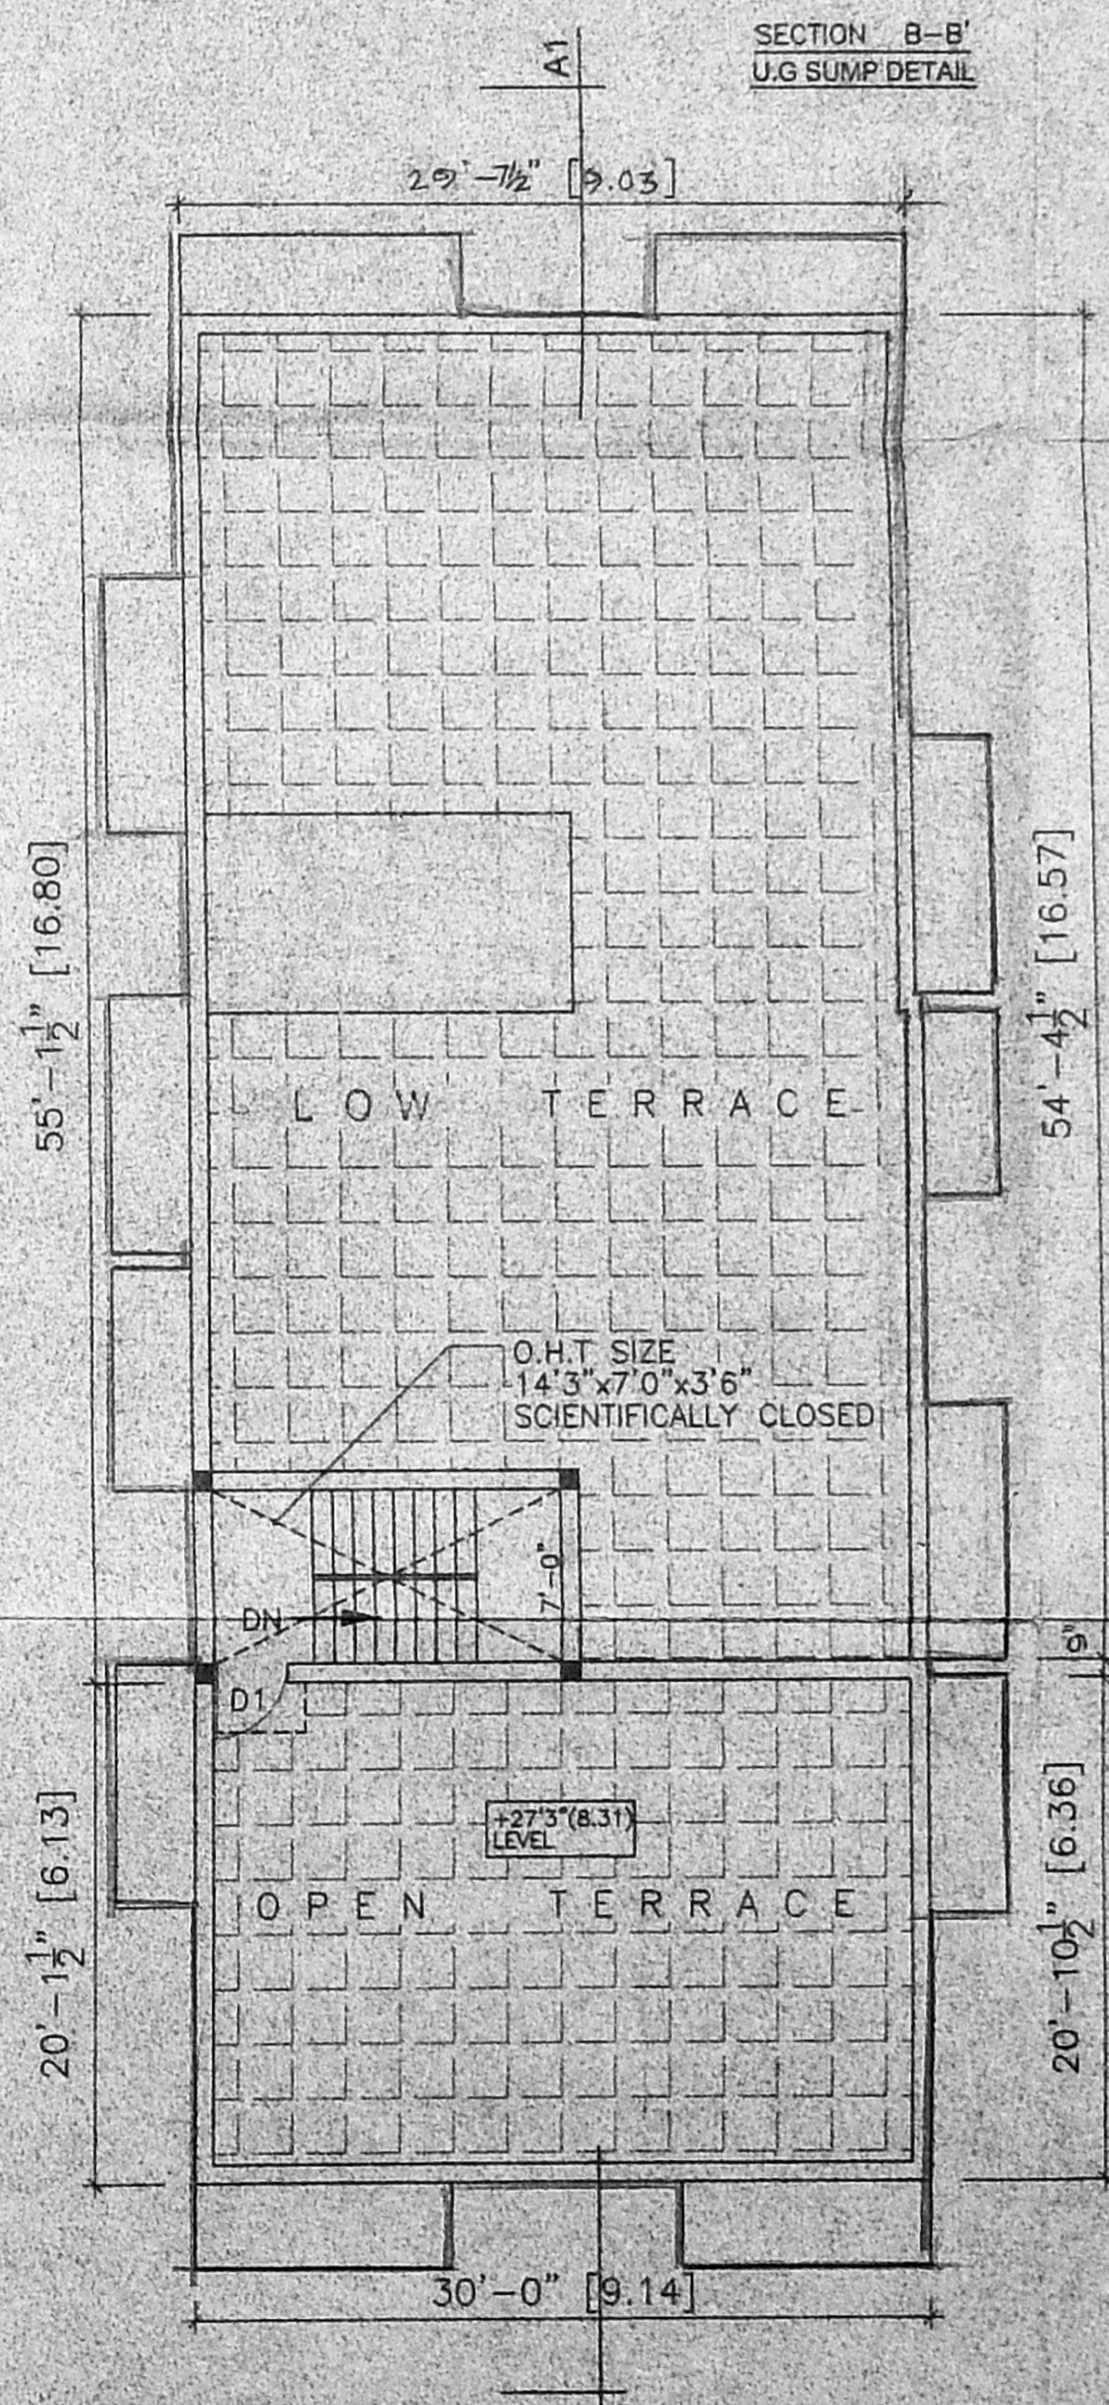
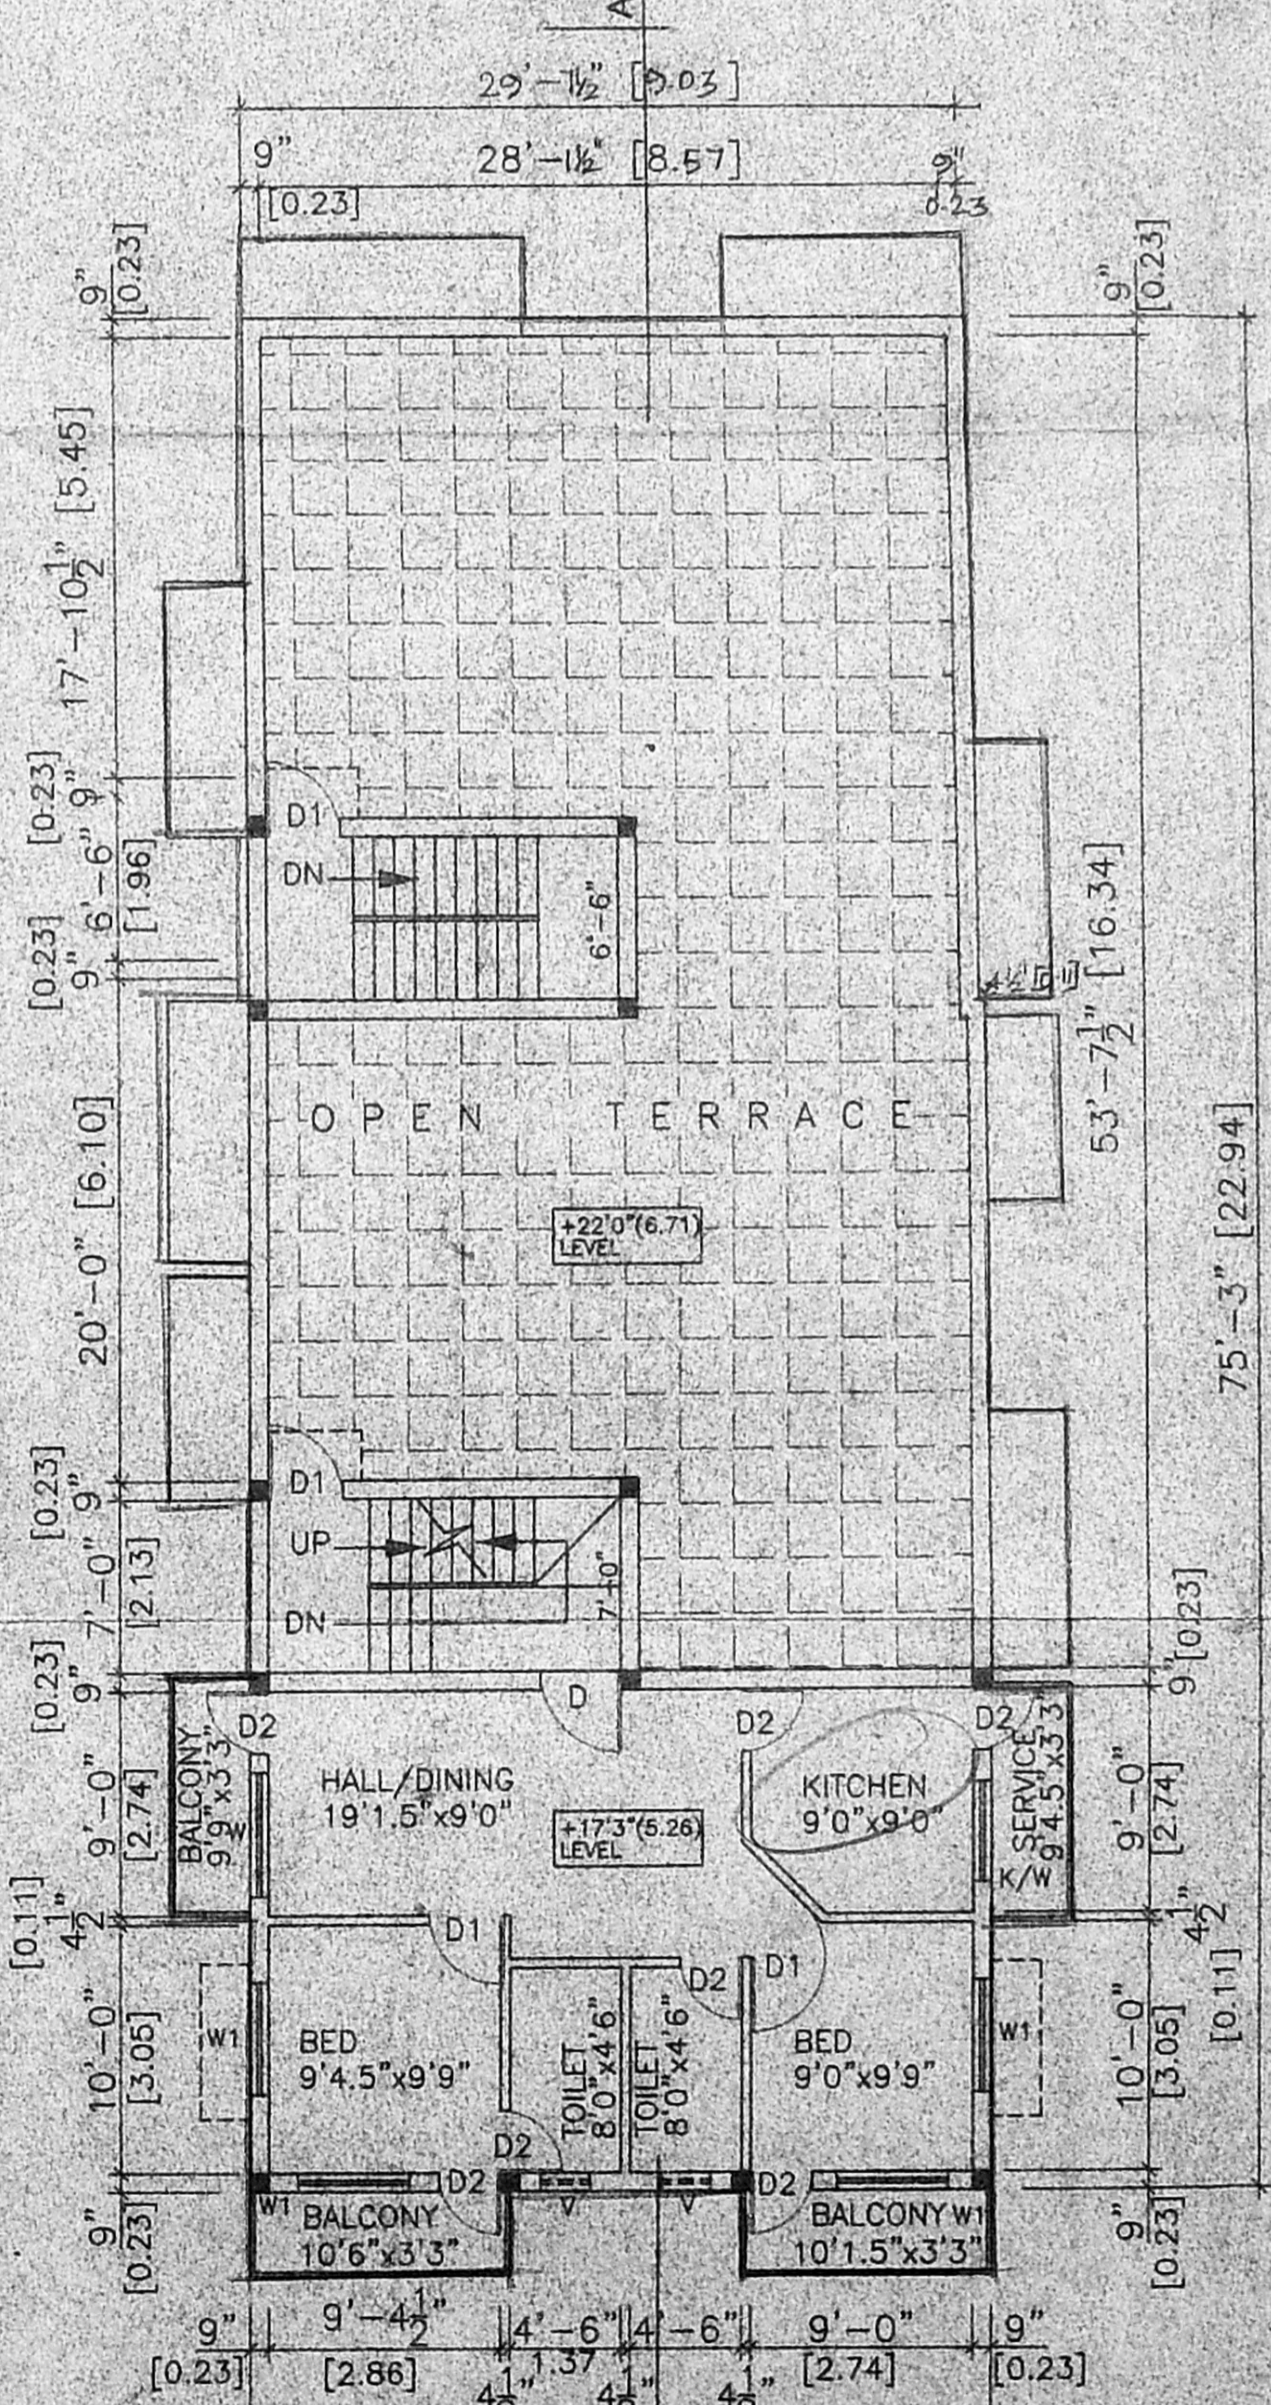
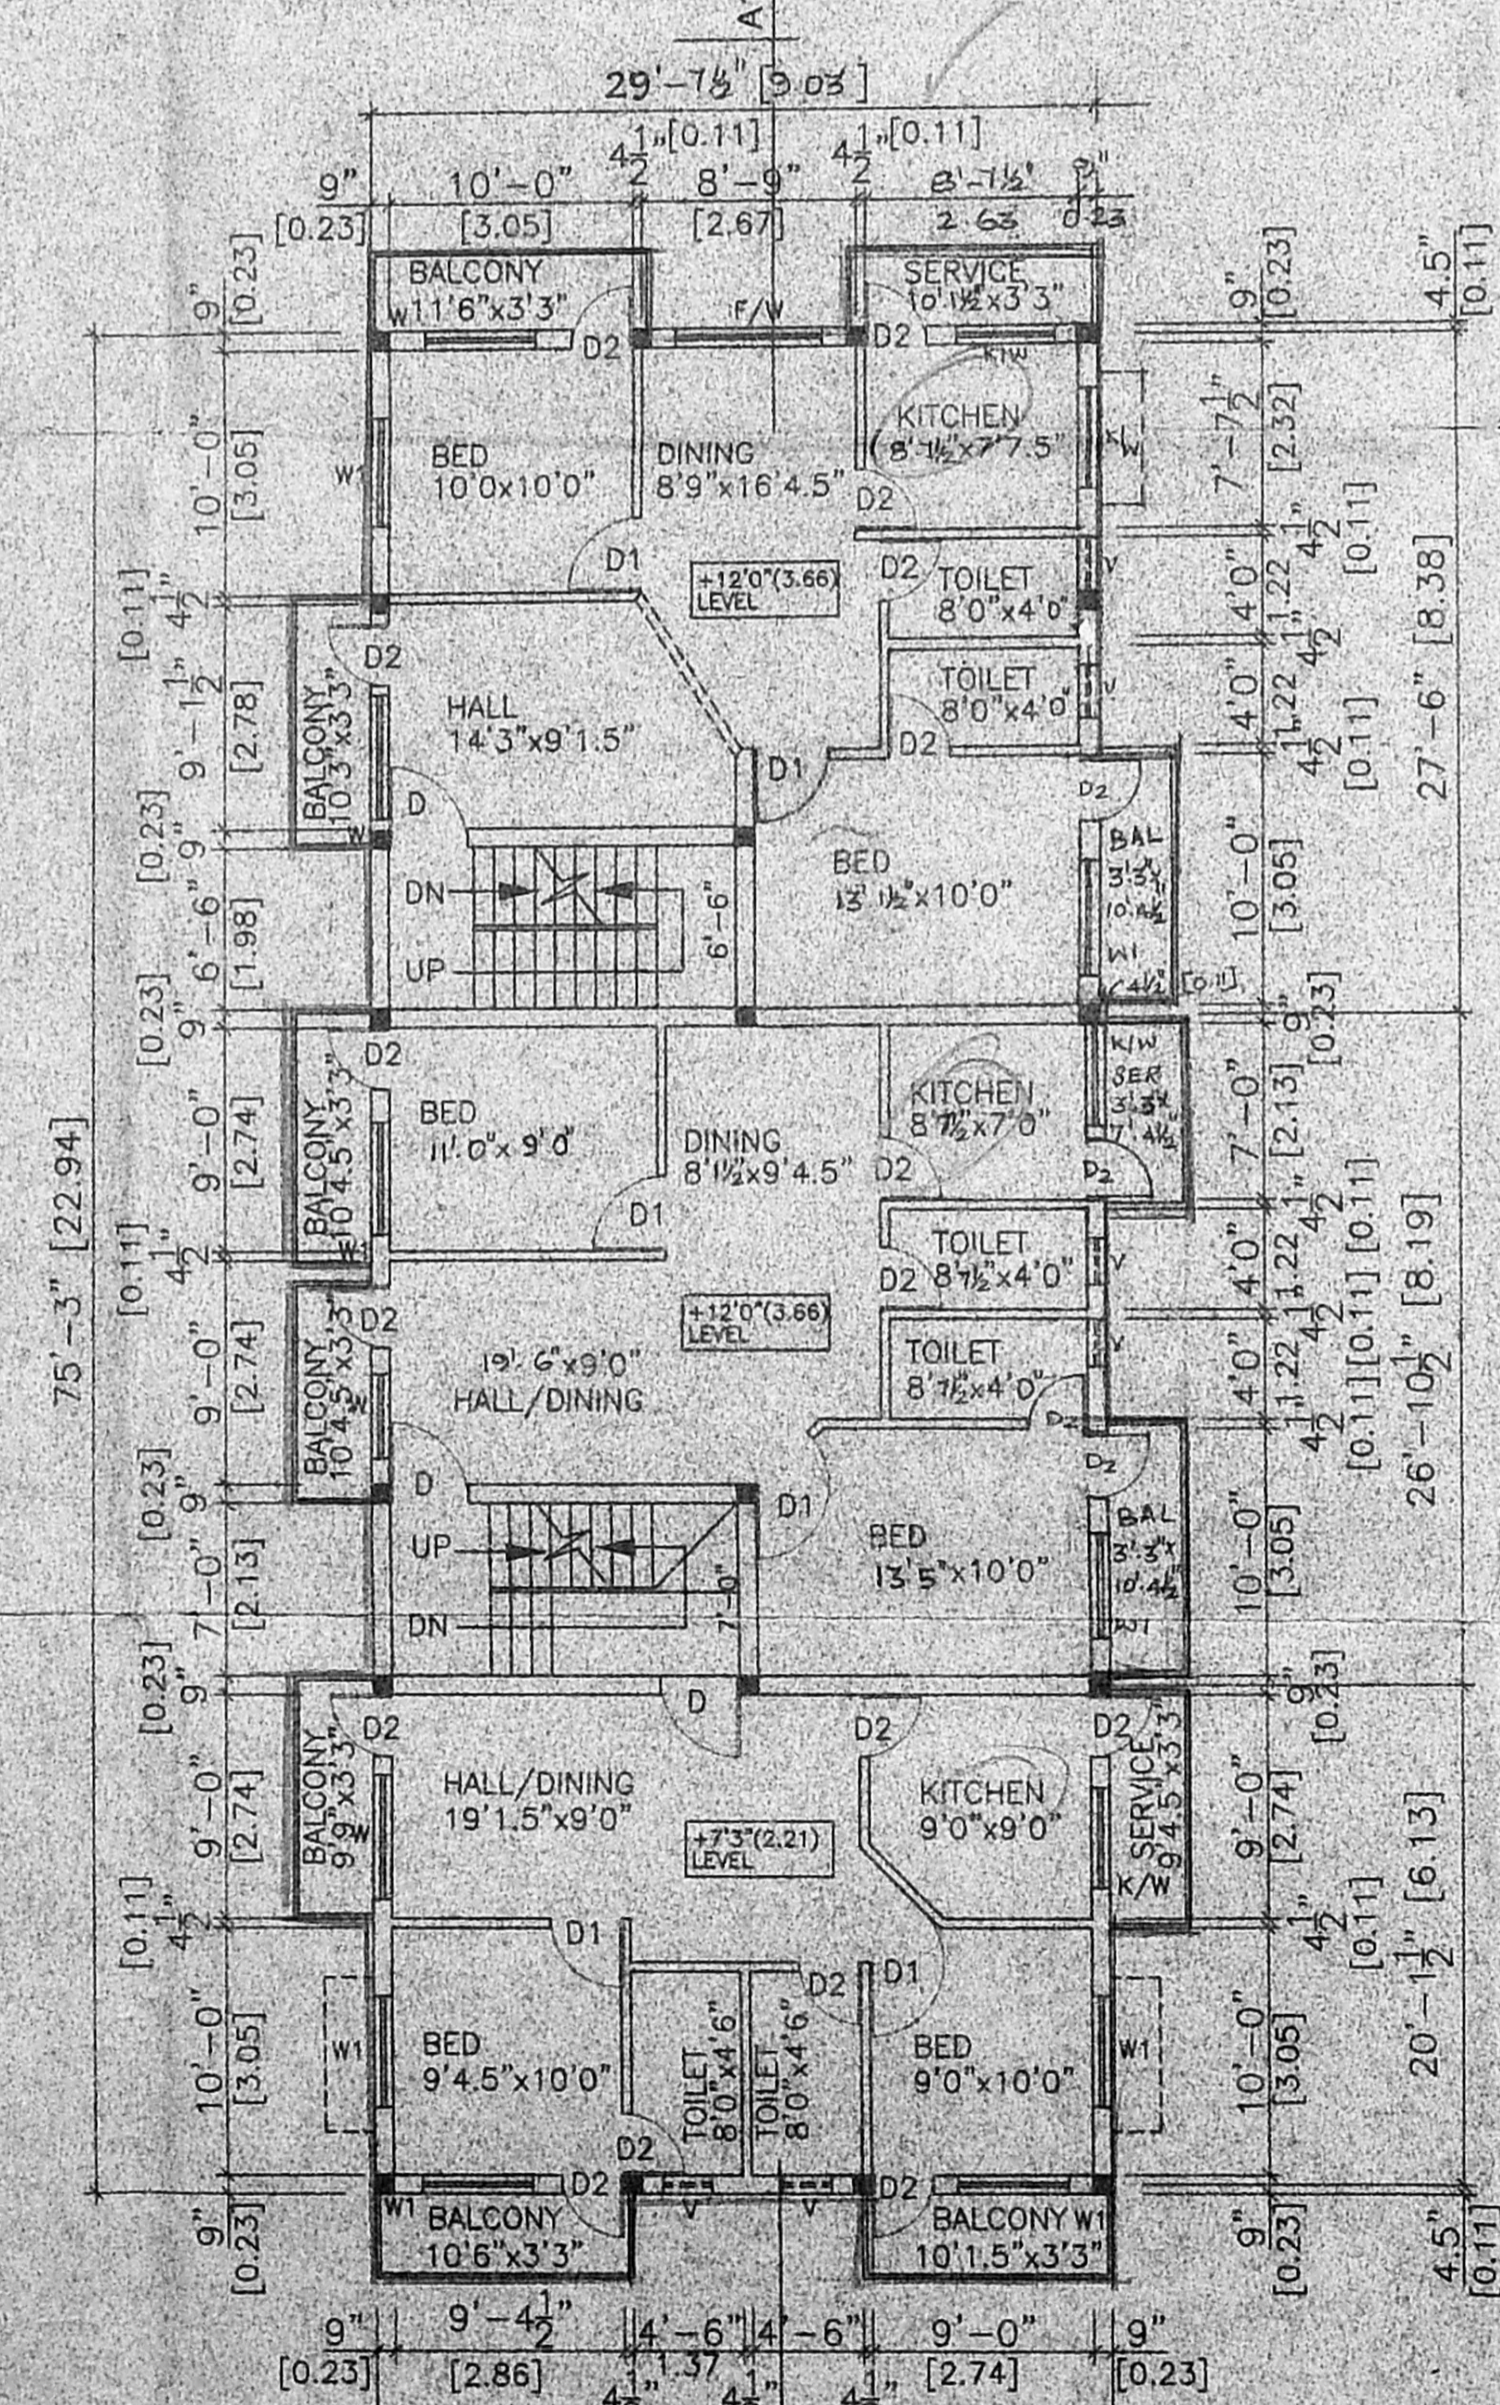
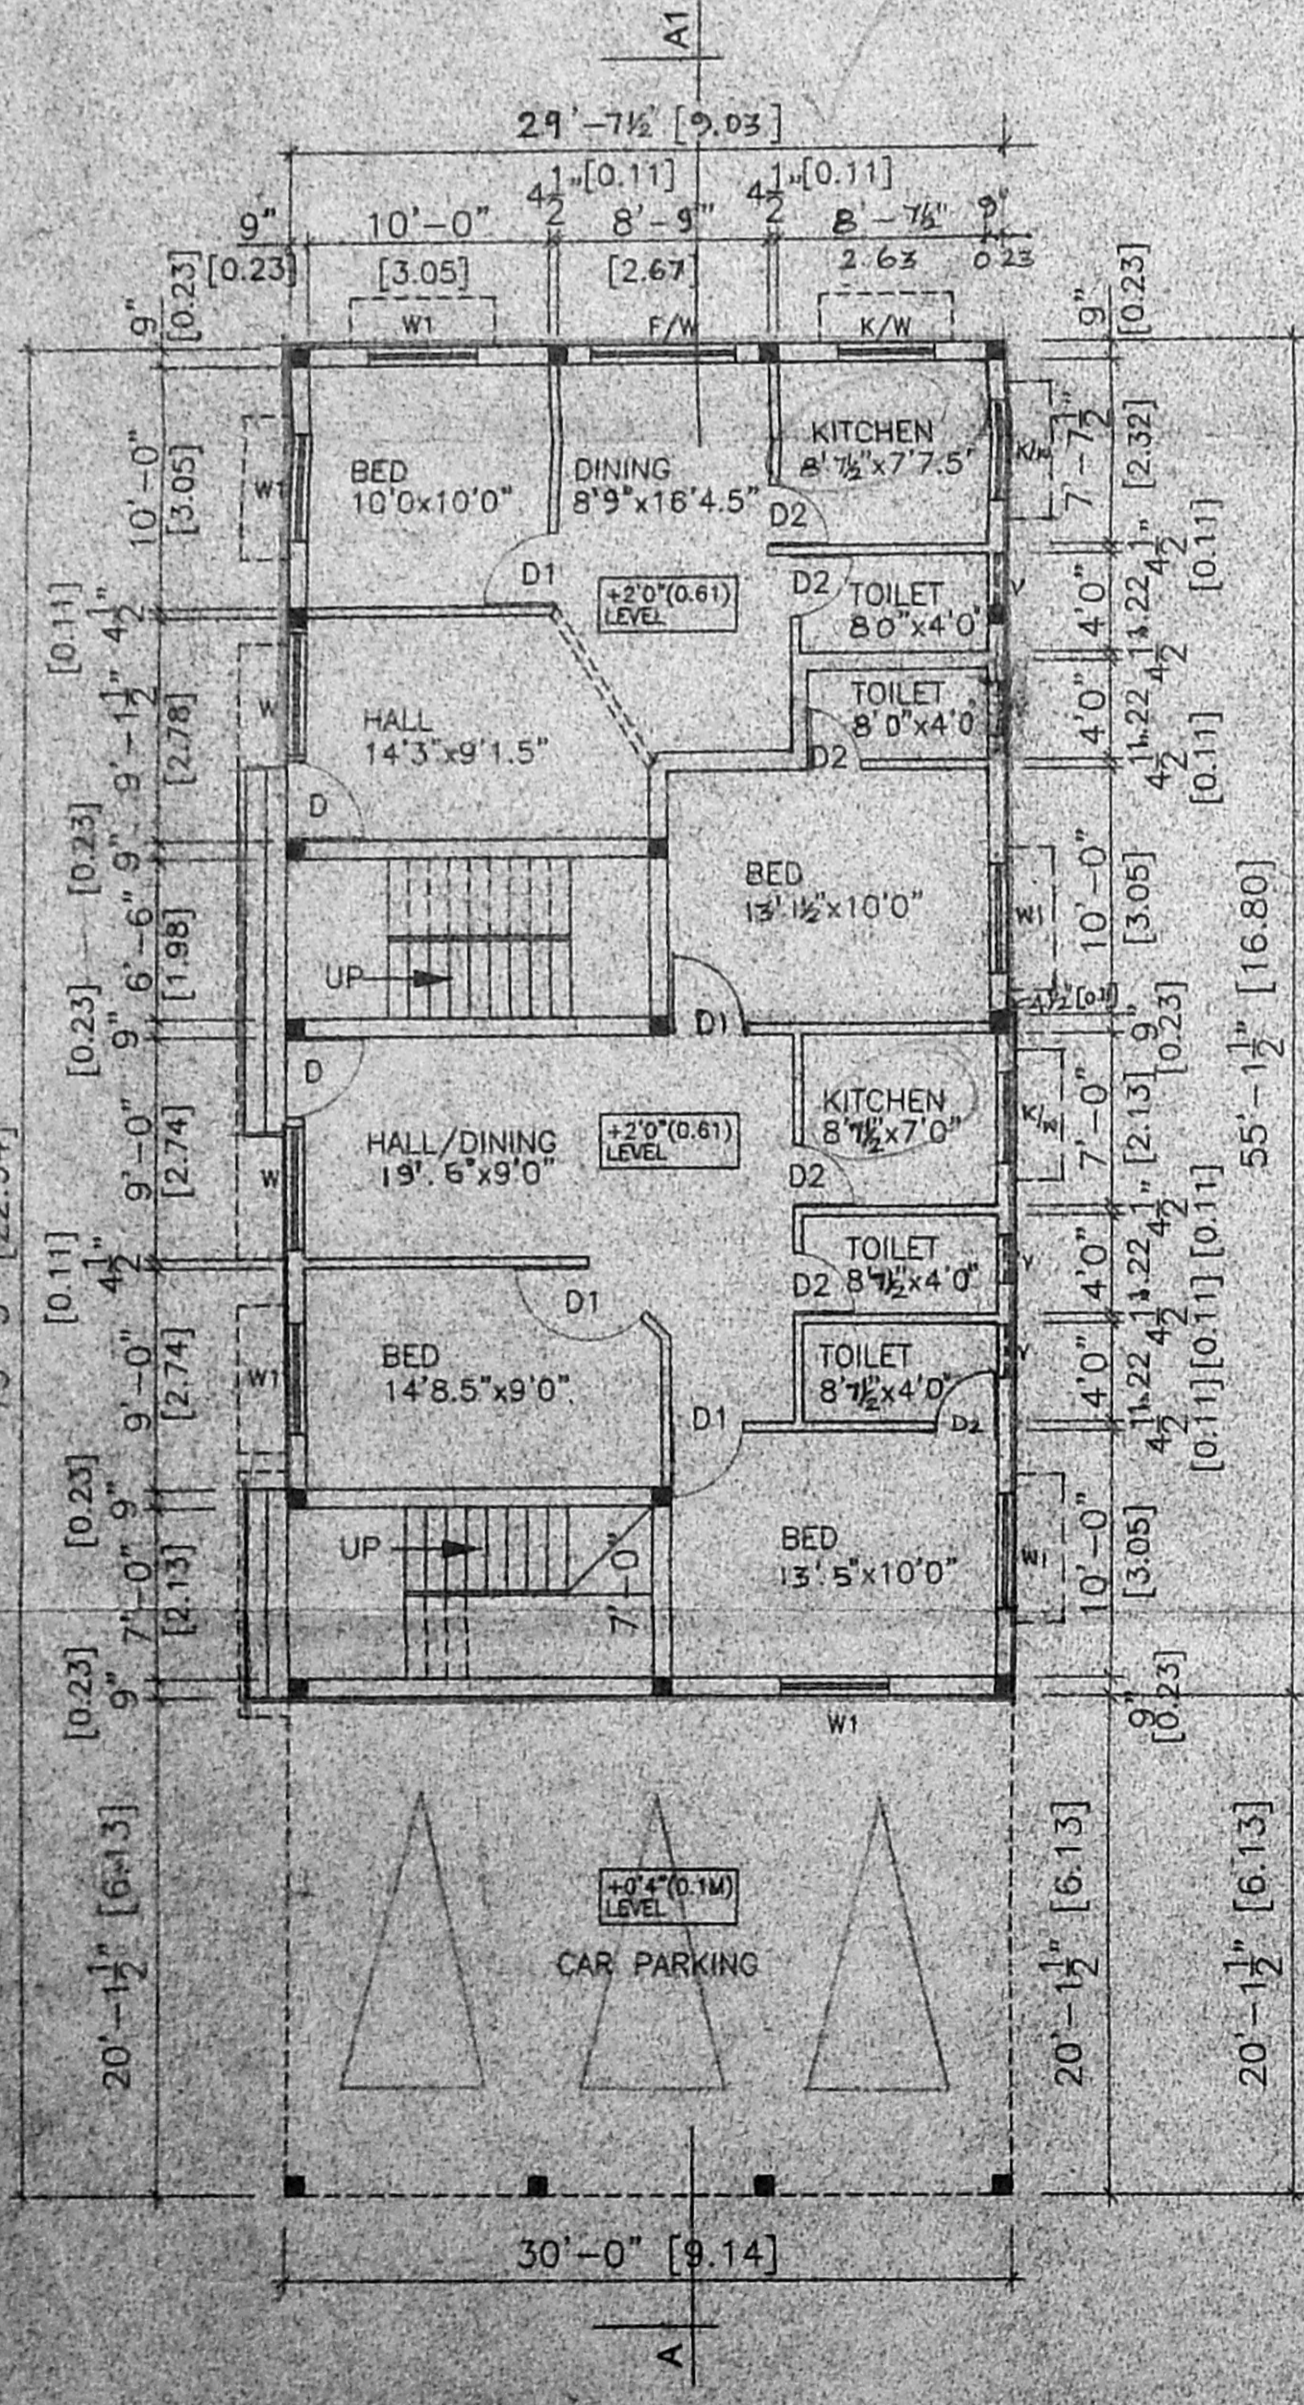
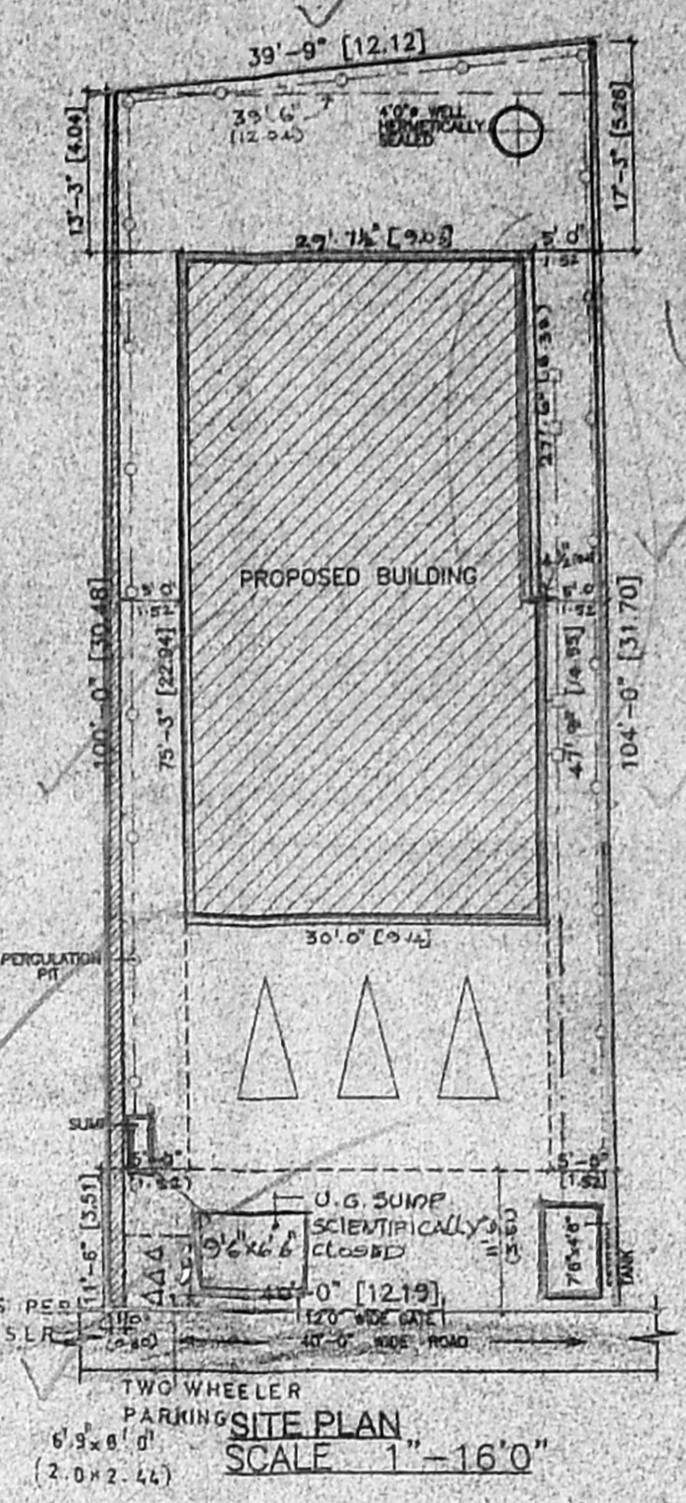
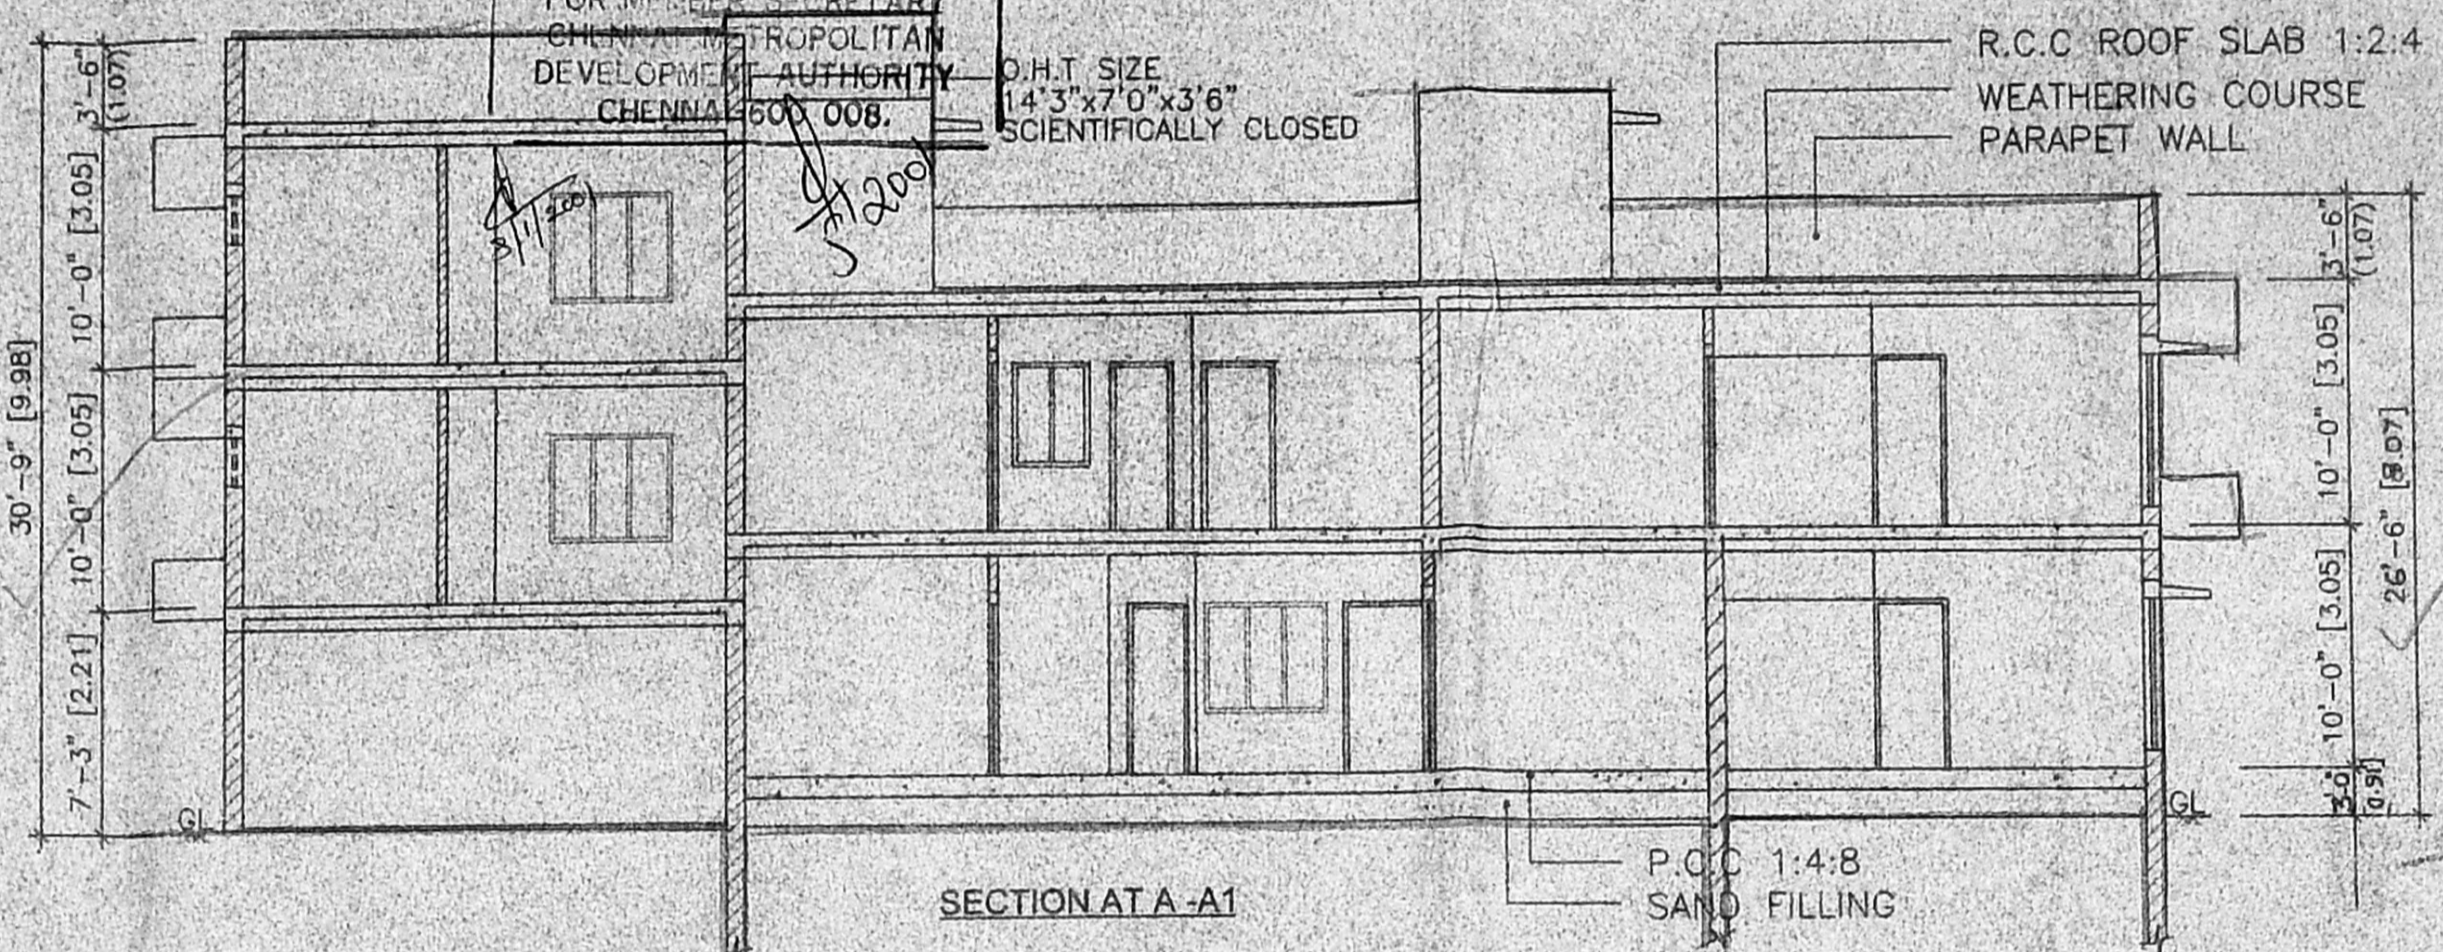
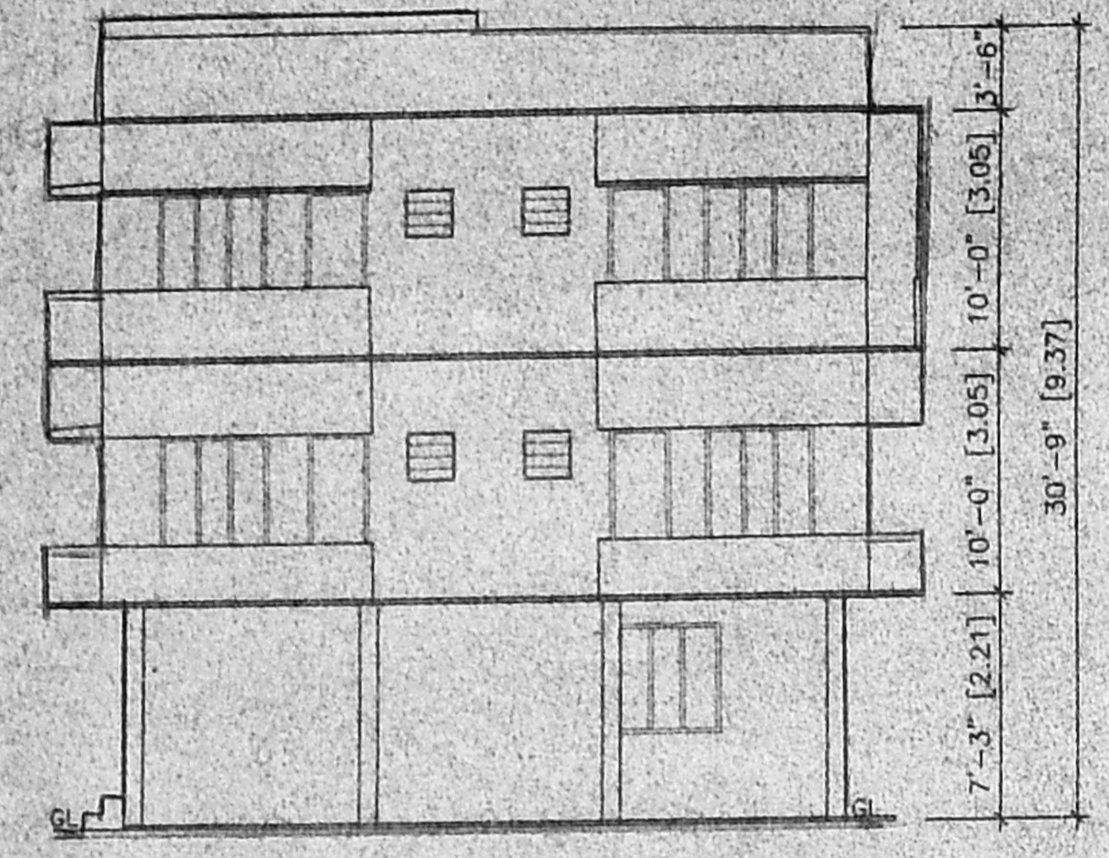


CMDA (B) No. 1
C. No. B2/35860/2000

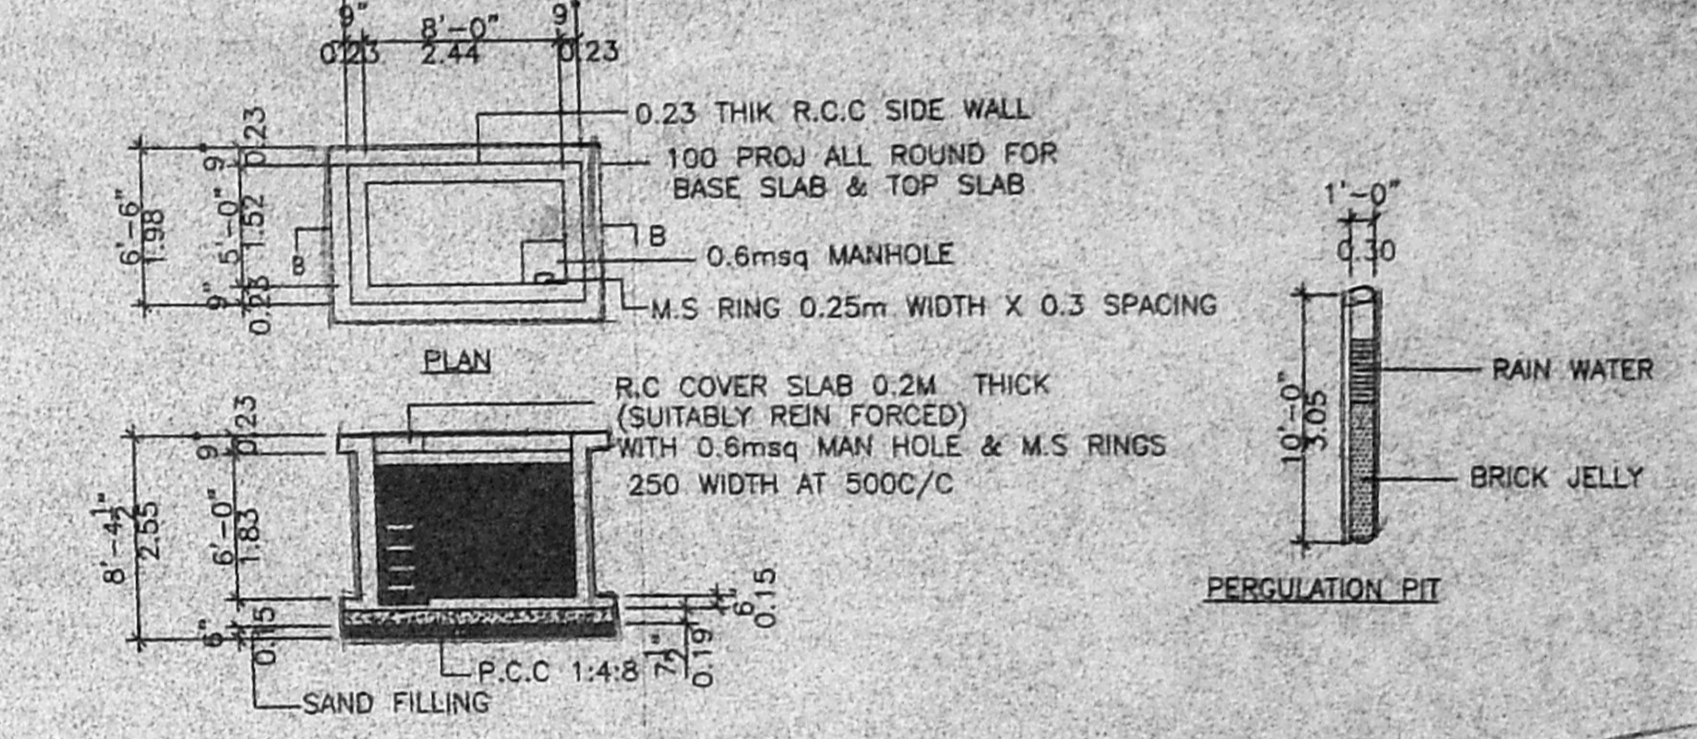

B/SPL.BLD/04/2001
Planning Permit No.
APPROVED
SUBJECT TO THE CONDITIONS IN THIS OFFICE LETTER.
No. B2/35860/2000, Date: 11.12.2008
FOR THE SECRETARY
MUNICIPAL CORPORATION
DEVELOPMENT AUTHORITY
CHENNAI-600 008.

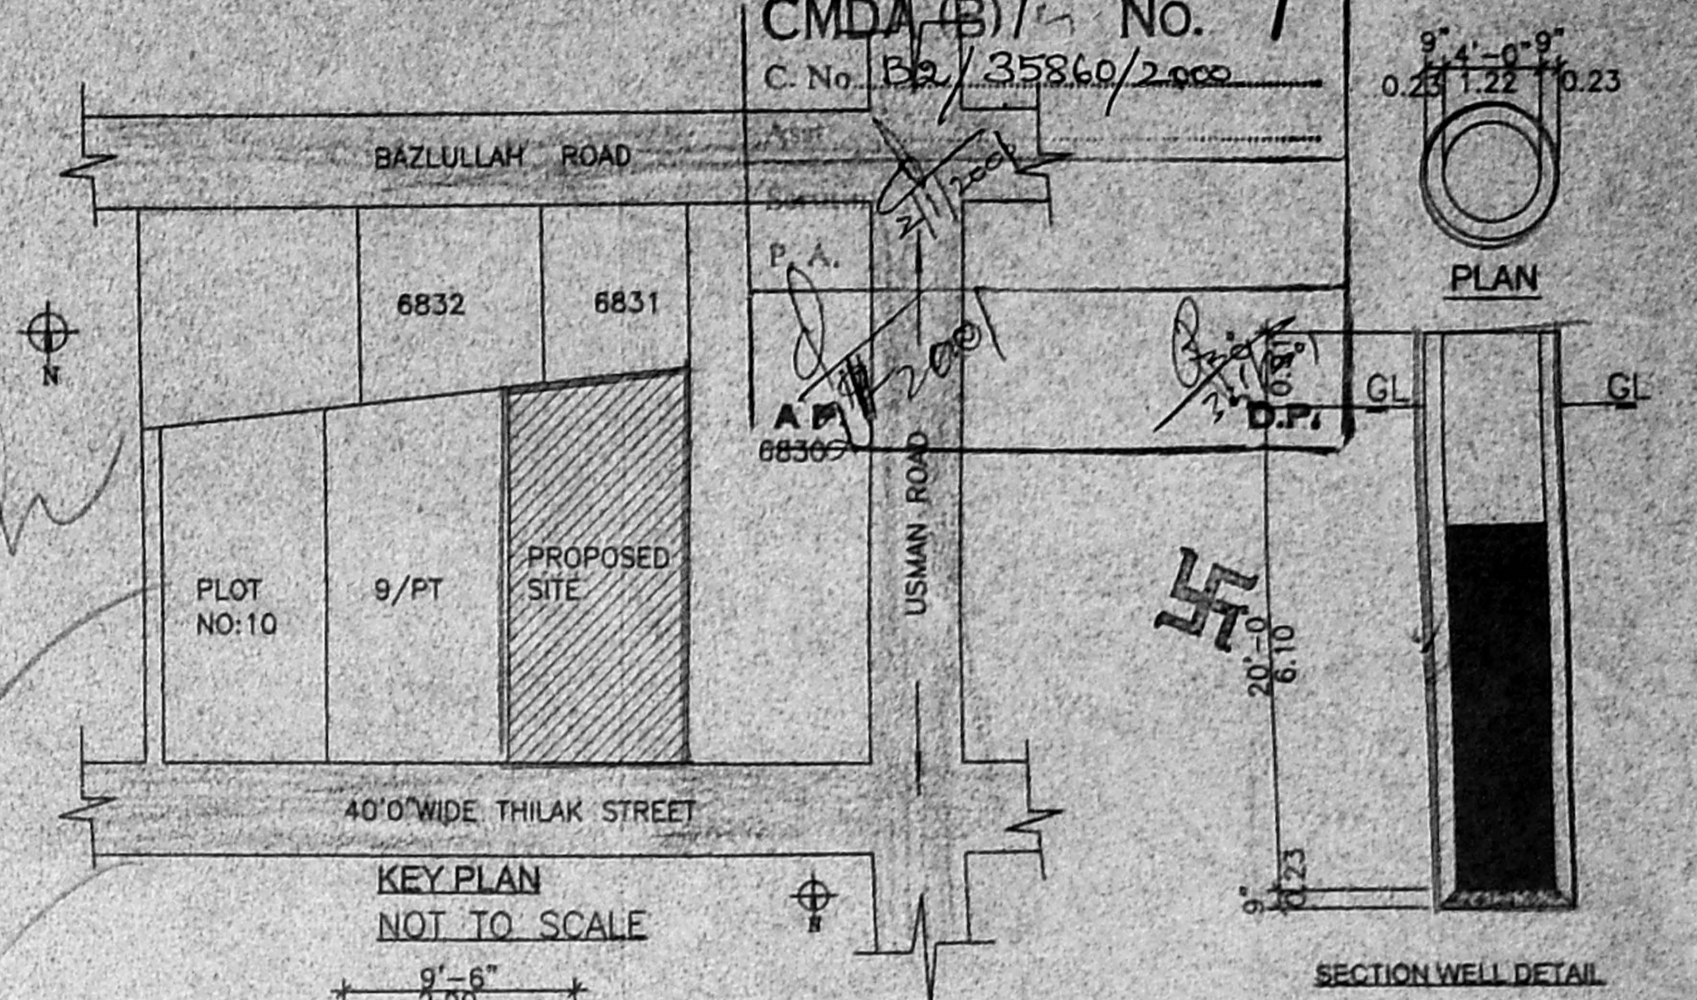

PLAN SHOWING THE PROPOSED RESIDENTIAL FLATS AT DOOR No.17, TILAK STREET, T. NAGAR, CHENNAI-17, COMPRISED IN OLD SURVEY No. 99, AND NEW T.S. No. 8255 AND 8228- OF BLOCK No. 108 A OF THEGARAYA NAGAR

SCHEDULE OF JOINERIES	SFT	SMT
D DOOR	3'3" x 7'0"	0.30 x 0.65
D1 DOOR	3'0" x 7'0"	0.27 x 0.65
S.D SLIDING DOOR	3'0" x 7'0"	0.27 x 0.65
D2 DOOR	2'6" x 7'0"	0.23 x 0.65
W WINDOW	4'6" x 4'6"	0.41 x 0.41
K/W KITCHEN WINDOW	4'0" x 4'6"	0.37 x 0.41
F/W FRENCH WINDOW	6'0" x 6'3"	0.55 x 0.58
V VENTILATOR	2'0" x 2'0"	0.18 x 0.18

AREA STATEMENT	SQ.FT	SQ.M
R.C.C. ROOF AREA :		
PLOT AREA	4109.29	381.75
GROUND FLOOR	164.344	152.68
FIRST FLOOR	2673.30	248.55
SECOND FLOOR	0755.41	070.17
TOTAL BUILDUP AREA	5072.15	471.20
F.S.I	1.23	
PLOT COVERAGE	40%	

COLOUR INDEX:
PROPOSED
ROAD
BOUNDRY
EXISTING

ALL DIMENSIONS ARE IN FEET & METERS
SCALE: 1"=8'0" (1:100)

SHEET NO : 1
DATE: 02.08.2K

OWNER: *Lalitha Srinivasan*
K. Elambara

LICENCED SURVEYOR :
A. MOHAMED MURZOOK, B.Arch.
REGD. ARCHITECT
11 Licensed Surveyor No. 110
1, SAI COLONY, M STREET, EGMORE
CHENNAI-600 008, C: 8264762