




ELEVATION

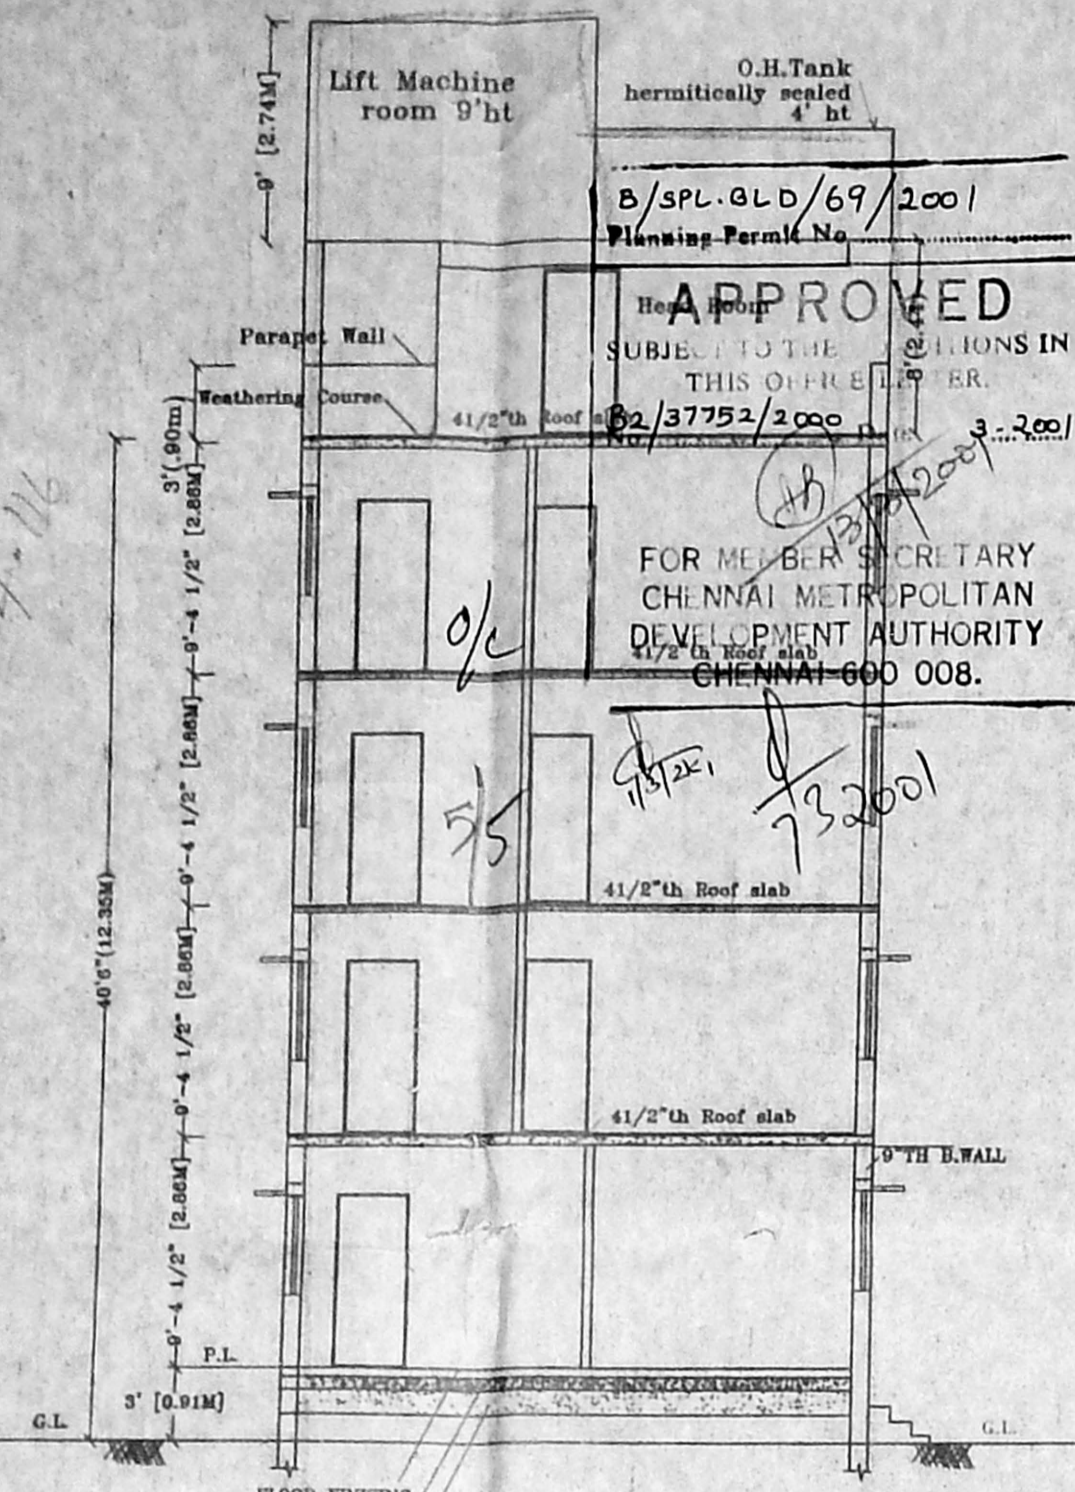


SECTION - AB

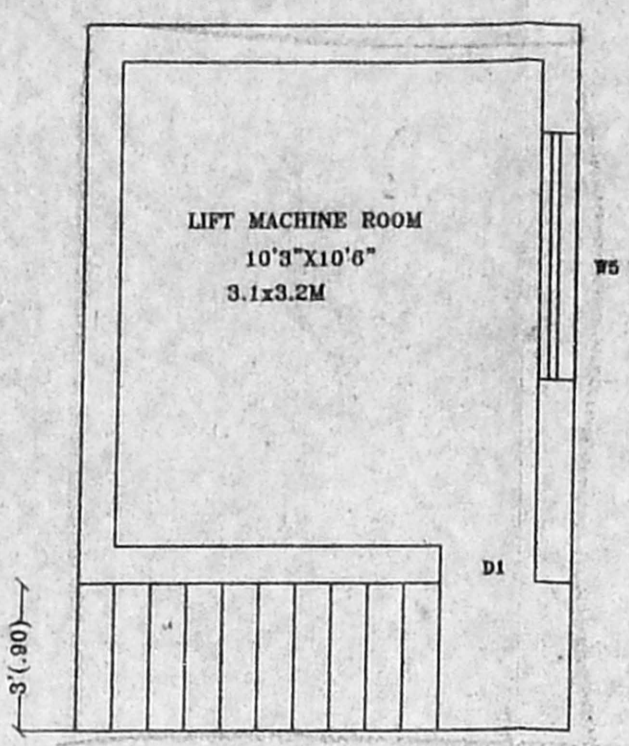

PLAN SCALE: 1" TO 4'

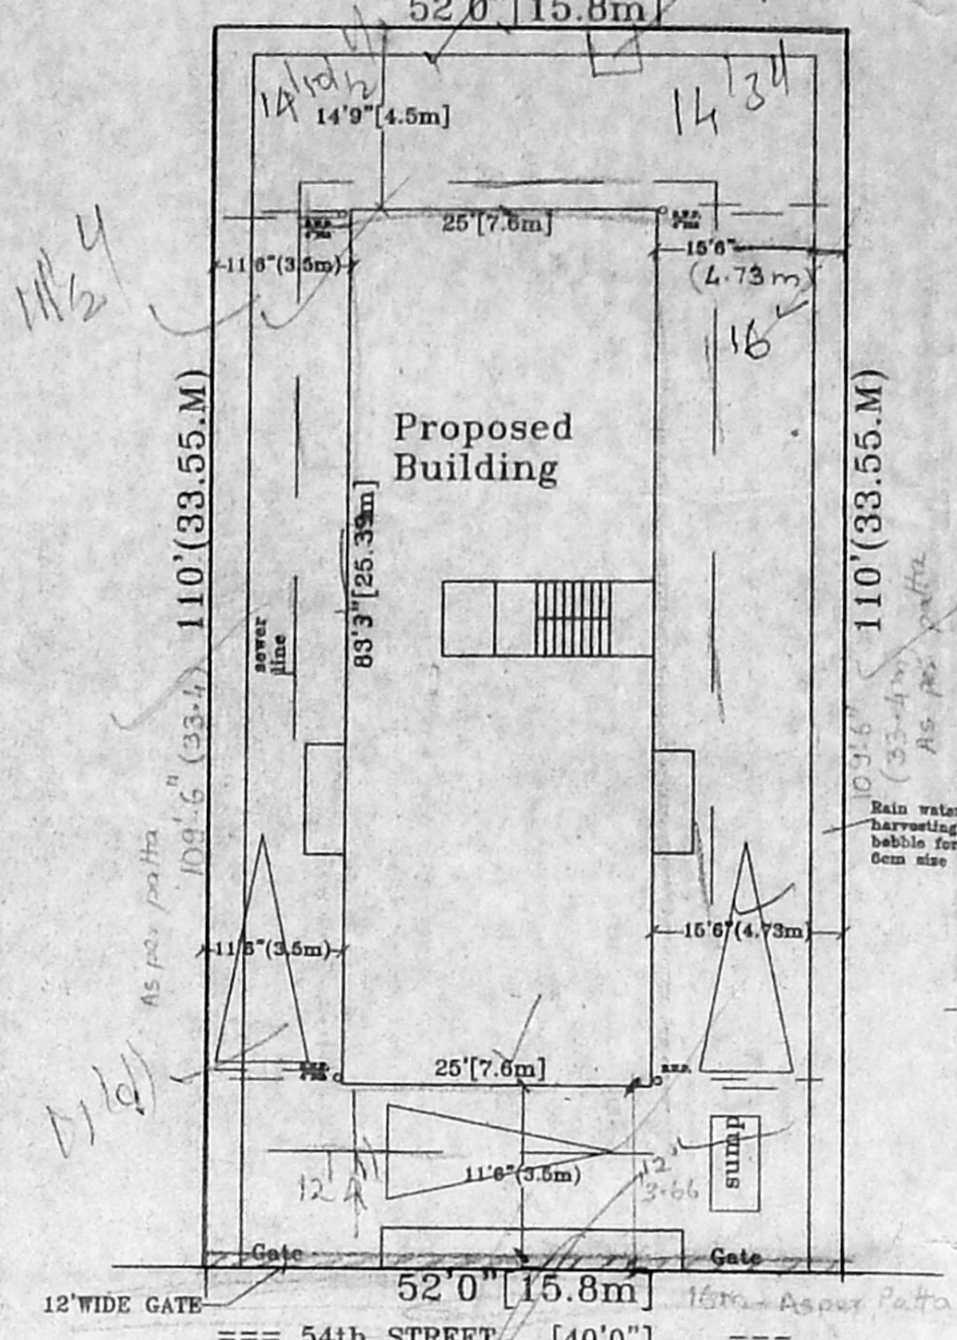

SITE PLAN SCALE: 1" TO 16'

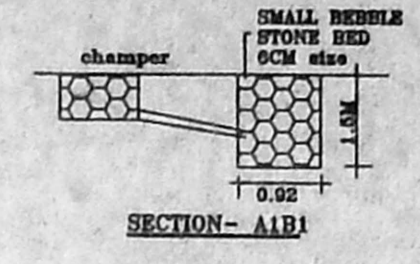

SECTION - A1B1

**JOINERY DETAIL :**

D - DOOR	3'3" X 7'	0.99 X 2.14.
D - DOOR	3'0" X 7'	0.90 X 2.14.
D - DOOR	2'6" X 7'	0.76 X 2.14.
W1 - WINDOW	5'0" X 4'	1.50 X 1.22.
W2 - WINDOW	4'0" X 4'	1.22 X 1.22.
V - VENTILATOR	3'0" X 2'	0.90 X 0.61.

**SPECIFICATION**

SAND FILLING IN FOUNDATION	P.C.C. FOUNDATION	BRICK WORK IN SUPER STRUCTURE	LINTEL, SUNSHADE & ROOF RCC	PLASTERING IN WALLS C.M. 1:5	CEILING PLASTERING 1:3	FLOORING IN MOSAIC OVER P.C.C. 1:4:8.	ALL WOOD WORK IN TEAK WOOD.	WEATHERING COURSE 2 LAYER OF FLAT TILES.
----------------------------	-------------------	-------------------------------	-----------------------------	------------------------------	------------------------	---------------------------------------	-----------------------------	--

**CMDA (B) / Li. No. 1**  
**C. No. B2/37752/2000**  
**Asst. Surveyor**  
**P. A.**  
**A.P.**

**COLOUR INDEX:**

PROPOSED	[Symbol]
ROAD	[Symbol]
BOUNDARY	[Symbol]
SEWER LINE	[Symbol]

**AREA DETAIL:-**

	S.F.T.	S.M.
PLOT EXTEND	= 5714	531
G.FLOOR AREA	= 2091.25	193.4
F.FLOOR AREA	= 2146.25	199.5
S.FLOOR AREA	= 2146.25	199.5
T.FLOOR AREA	= 2146.25	199.5
<b>TOTAL</b>	<b>= 8520</b>	<b>791.9</b>

F.S.I = 1.491 P.C. = 38 %


**PROPOSED PLAN FOR RESIDENTIAL FLATS AT P.NO:-B-181, OLD.D.No:-3, 54th STREET, ASHOK NAGAR, KODAMBAKKAM-PUDUR, CHENNAI, T.S.No:-57, BLOCK NO:-70, GUINDY TALUK.**

New. Door No :- 4, KODAMBAKKAM, VILLAGE.

SCALE : 1" TO 8'


OWNER :- *U. Shogavirajagan*

*Jaya Kumar*  
**Mr. R. JEYAKUMAR B.E. (CIVIL), M.E.**  
**1 CLASS LICENCE SURVEYOR**  
**LICENCE No: 309**  
**162-C, GREAMS LANE**  
**THOUSAND LIGHTS, CHENNAI-6**

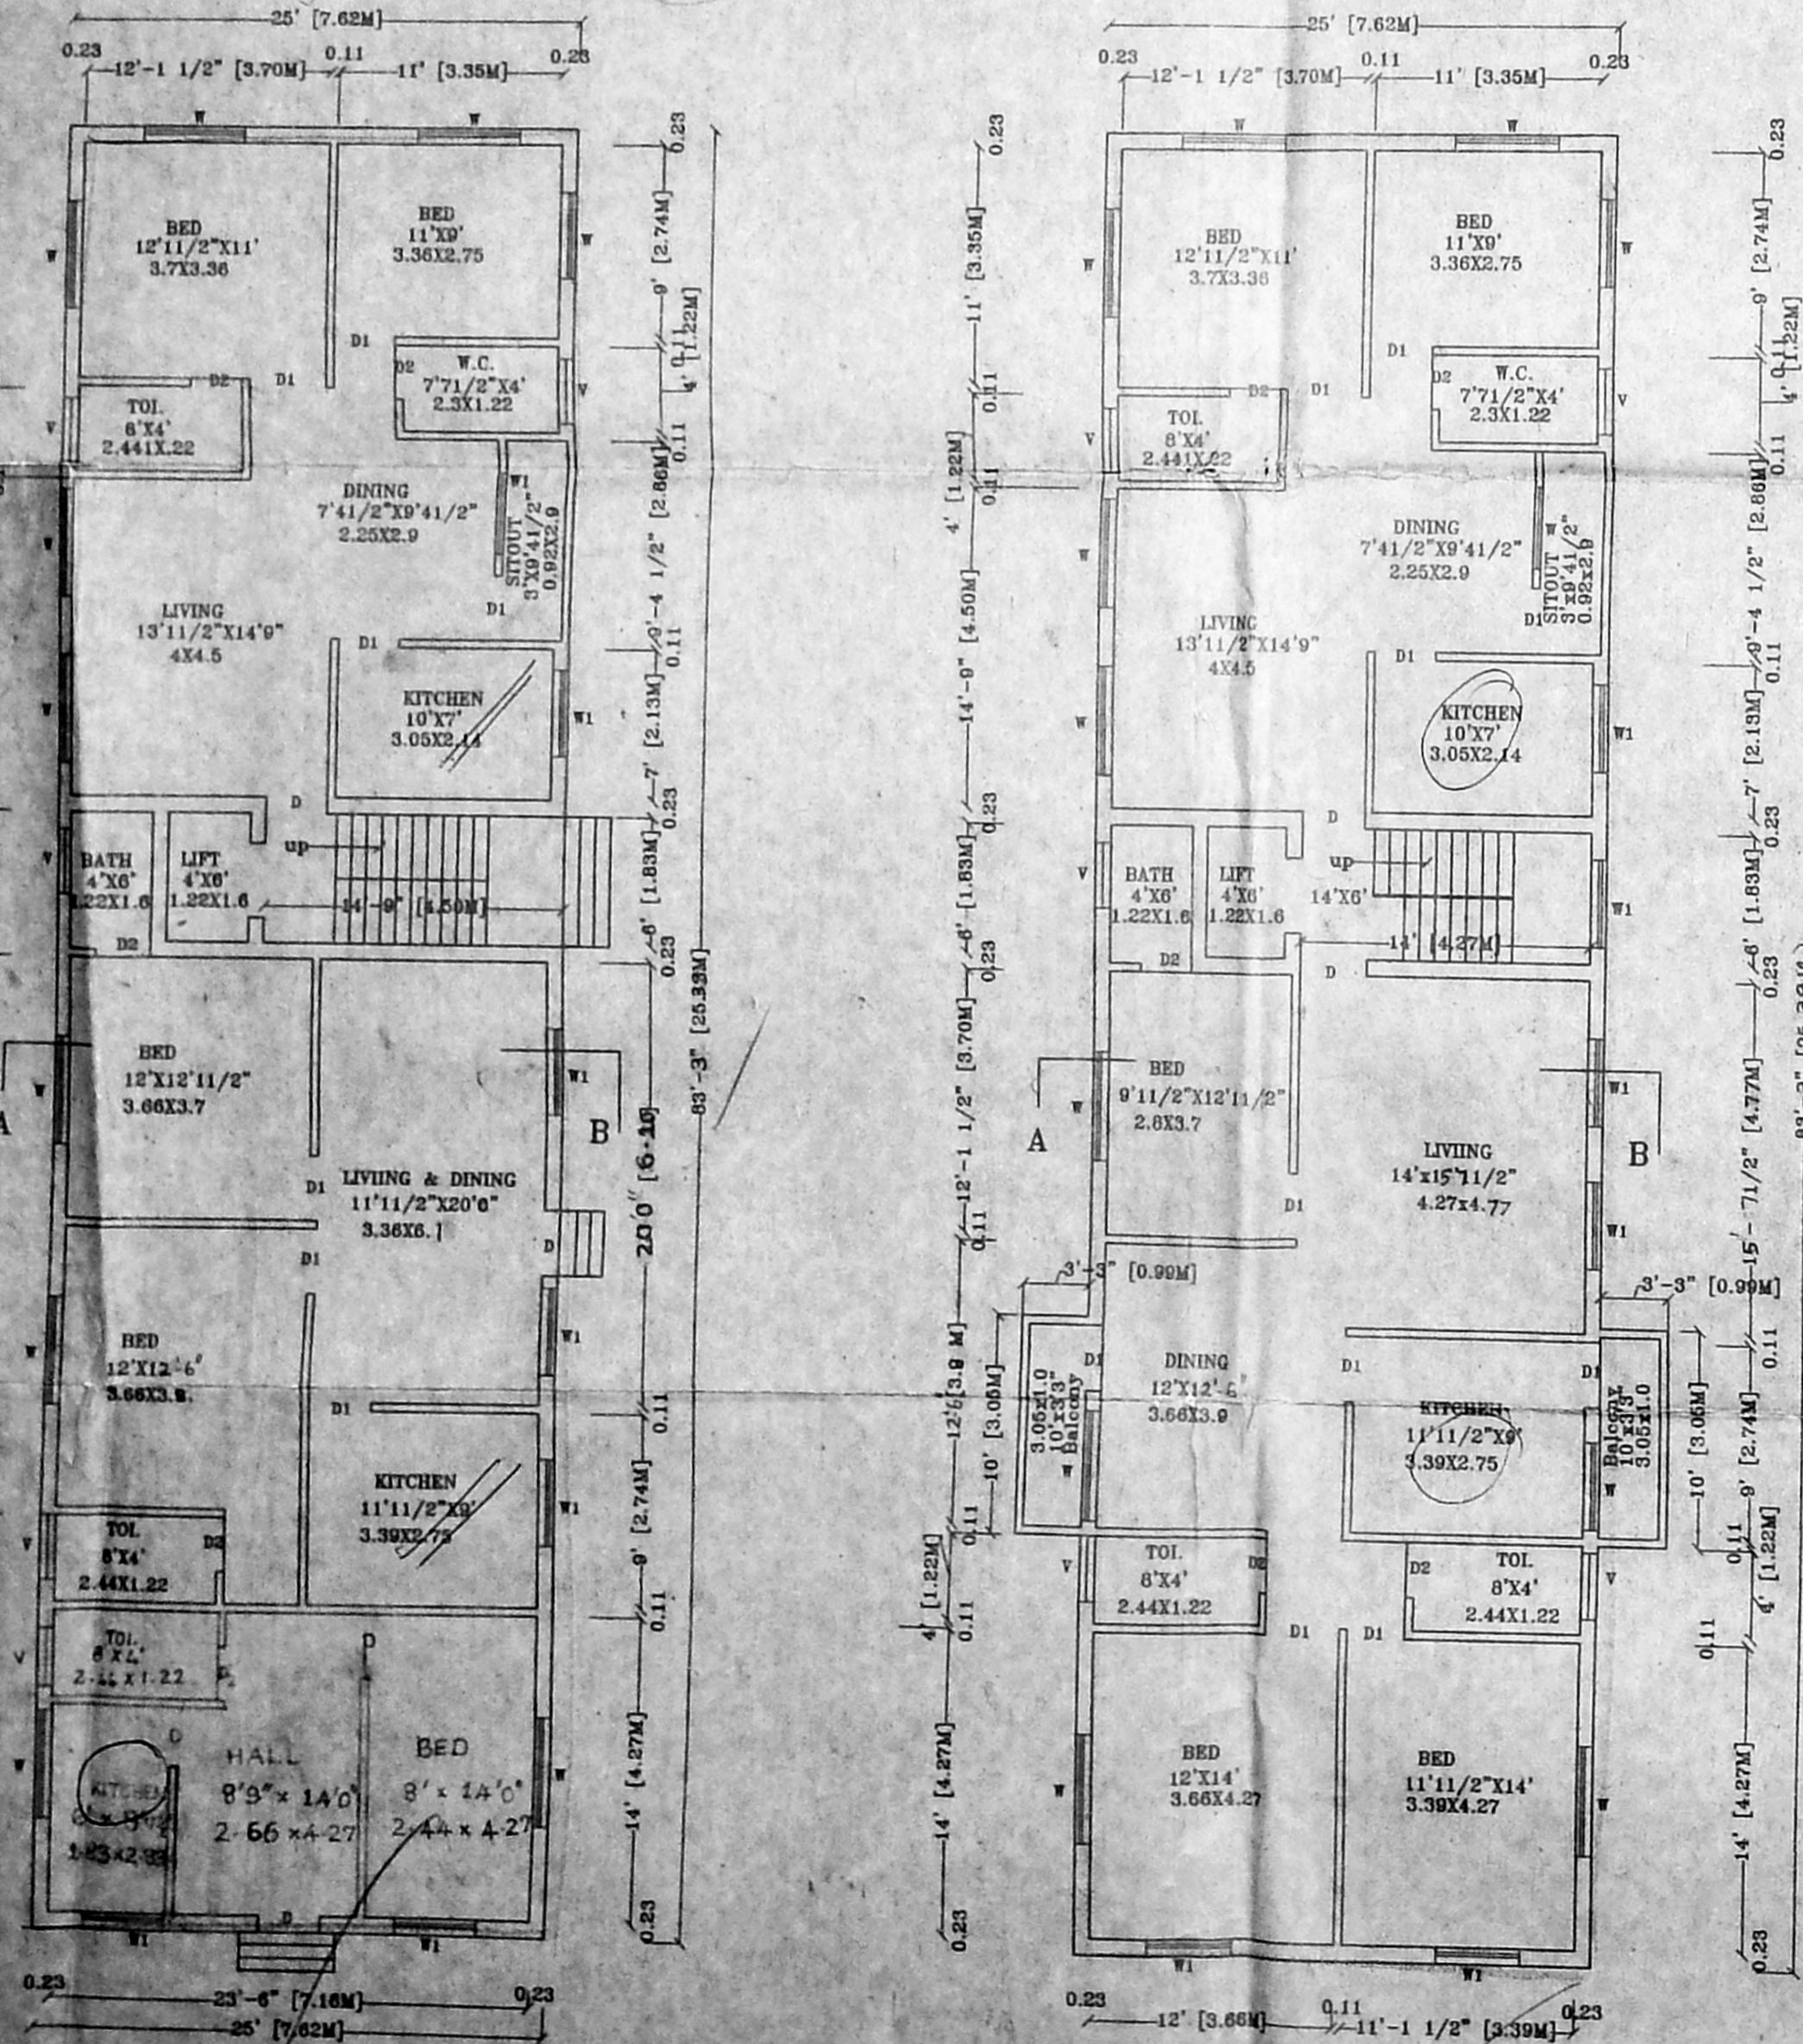


GROUND FLOOR PLAN


TYPICAL FLOOR PLAN (1st, 2nd & 3rd floor)

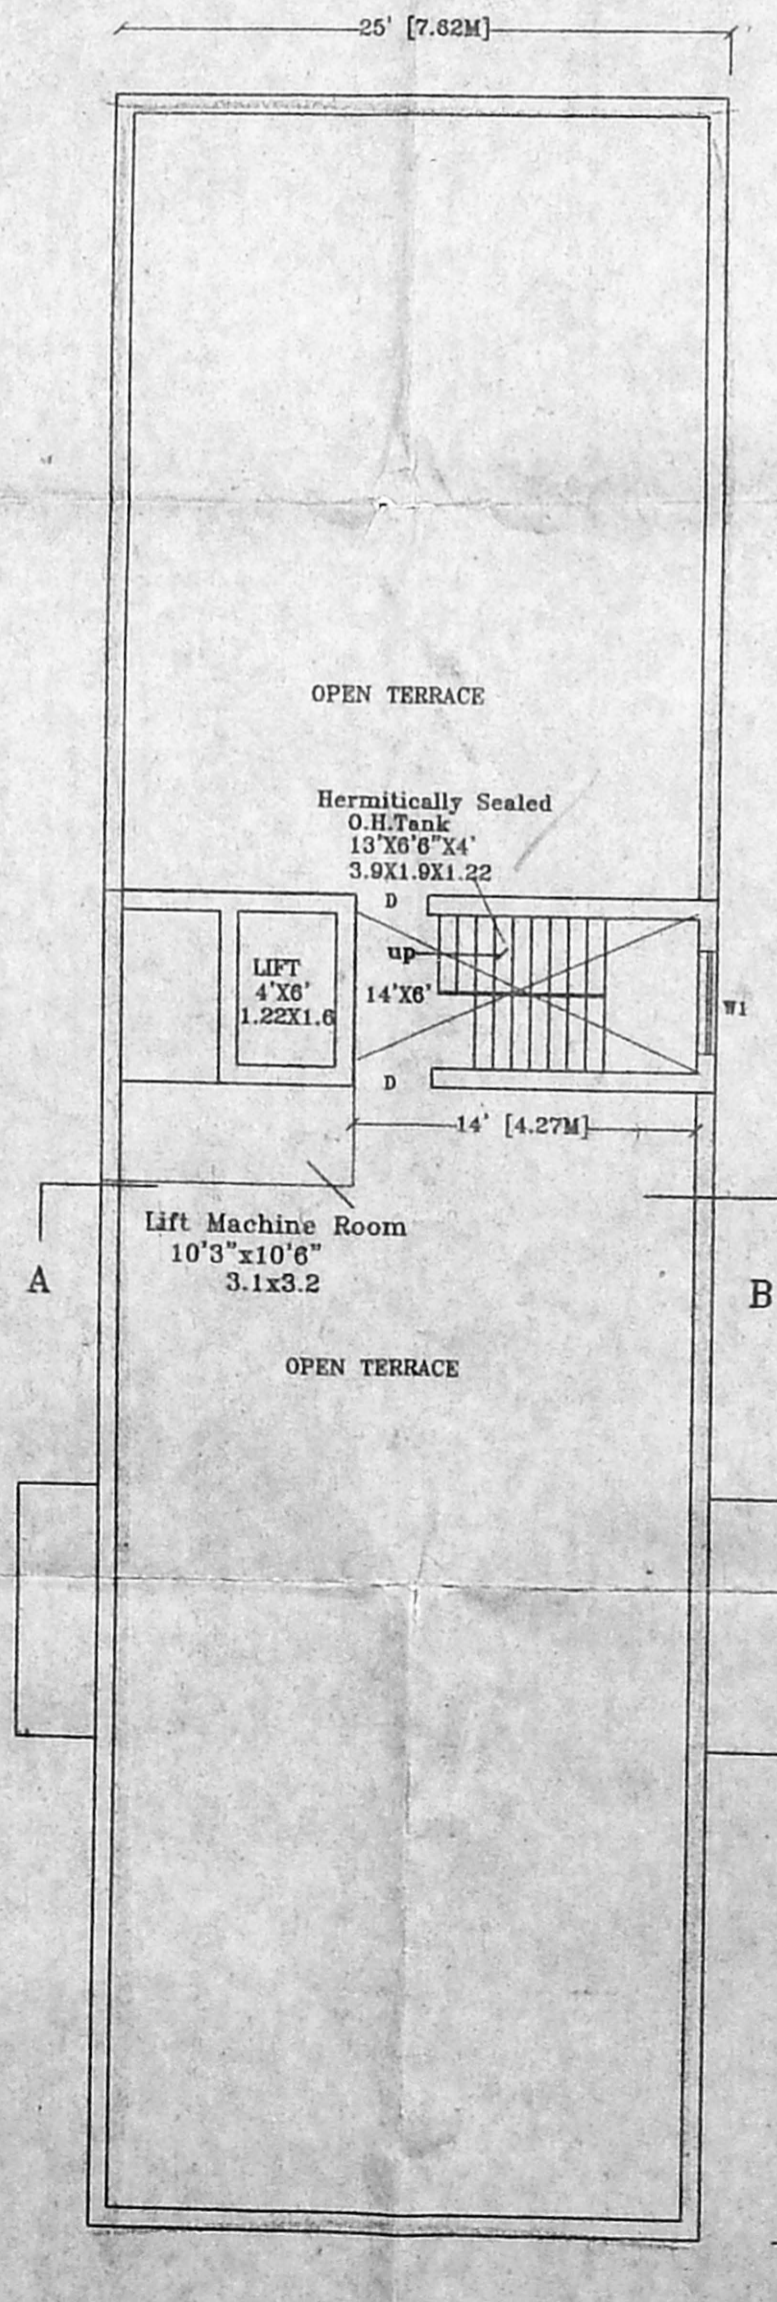


TERRACE FLOOR PLAN

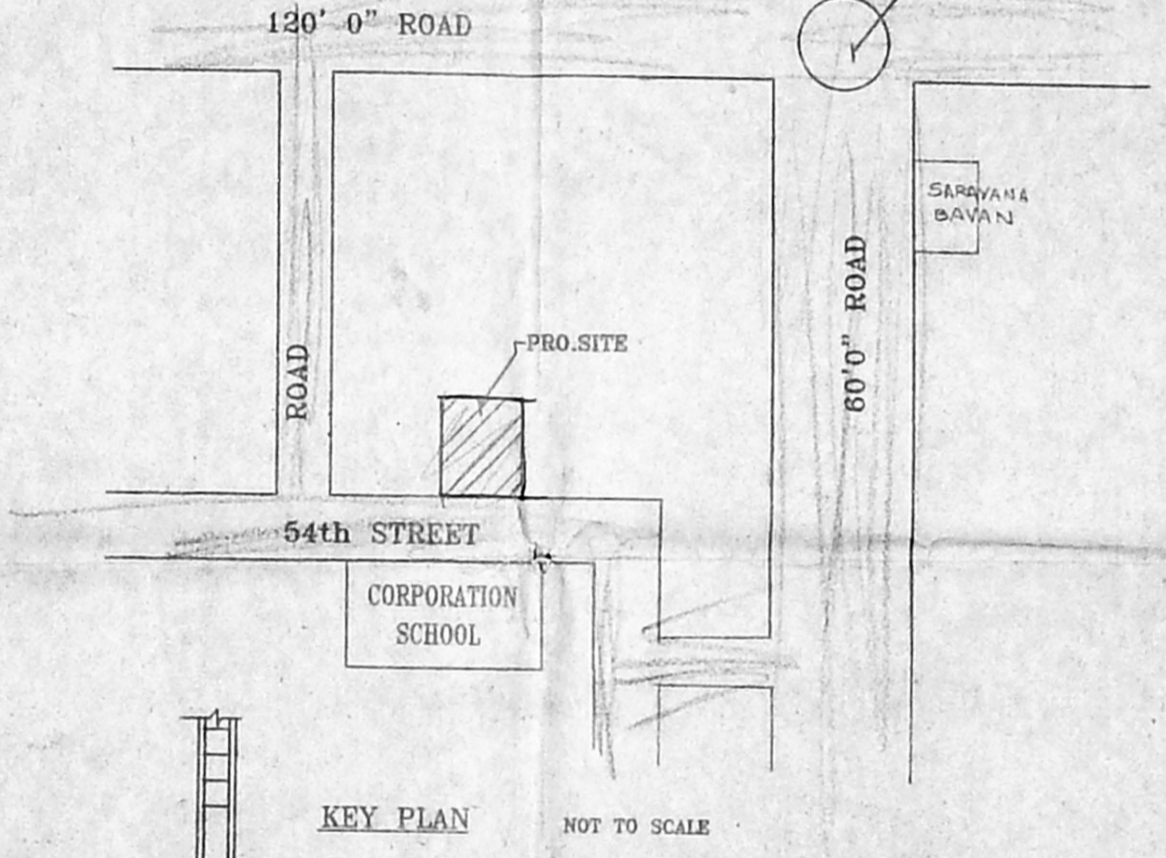


KEY PLAN NOT TO SCALE

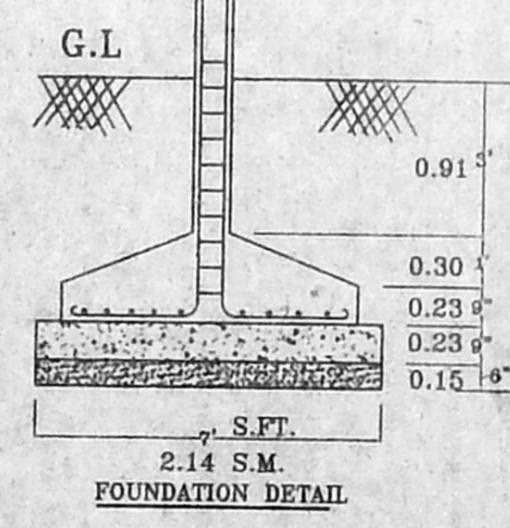


FOUNDATION DETAIL

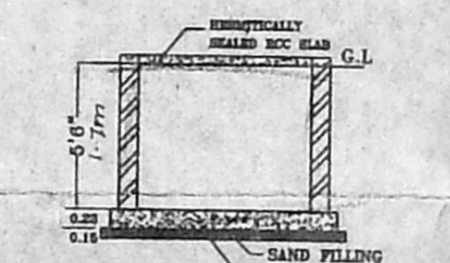


SECTION

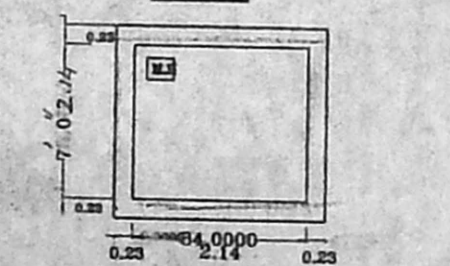

PLAN

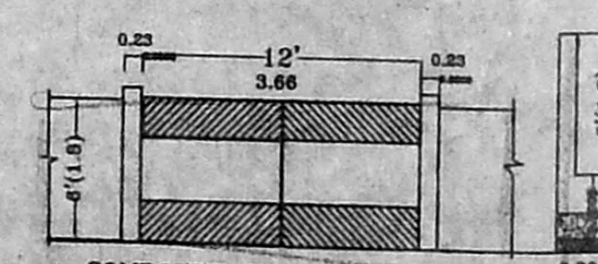

COMPOUND WALL ELEVATION

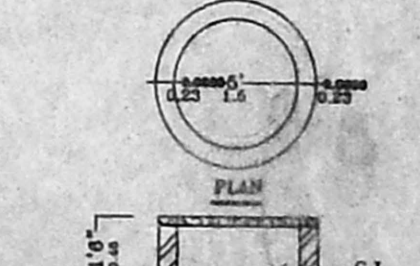

WELL SECTION