

94.2 X 56.5
 Proposed Apartments at
 Plot No. 18, Door No. 8, part
 of R.C.M.D.A. B2/1, NO. 8083
 Block No. 104, at Sarathy
 Street, Hyagaraya Nagar,
 Chennai - Chingleput District
 245
 2713

Area statement

	sq.ft	sq.m
plot area	4520	420.07
Ground floor area	1532	142.38
Typical floor area	1687	156.78
Total area	6593	612.73
plot coverage	34%	
F.S.I provided	1.46	
Staircase headroom area	154	14.3
Lift machineroom area	95	8.82

Schedule of joinery:

P1 : Door	3'-0" x 7'-0"
P2 : "	2'-6" x 7'-0"
F.B : French door	6'-0" x 7'-0"
w : window	6'-0" x 4'-6"
w1 : "	5'-0" x 4'-0"
w2 : "	4'-0" x 4'-6"
V : Ventilator	2'-0" x 3'-0"
O : Opening	3'-0" x 7'-0"
w3 : window	4'-0" x 3'-0"

Colour code index



Proposed	
Boundary	
Road	
Water line	
Sewer line	

owner:
 V. Susela










licensed surveyor:
 Maya M. Thangavelu
 Arch., M.C.A., A.L.L.A.
 REGISTERED ARCHITECT NO. 20371/741
 LICENSED SURVEYOR CLASS 1 No. 187

Date: 10/Dec/198
 Dwg no: 4/231
 Scale: 1" TO 8'-0"
 drawn by: PRIYA
 [All dimensions in brackets are in M.M.]

MAYA MANDAL ARCHITECTS & INT. DESIGNERS, ADYAR, CHENNAI - 20.

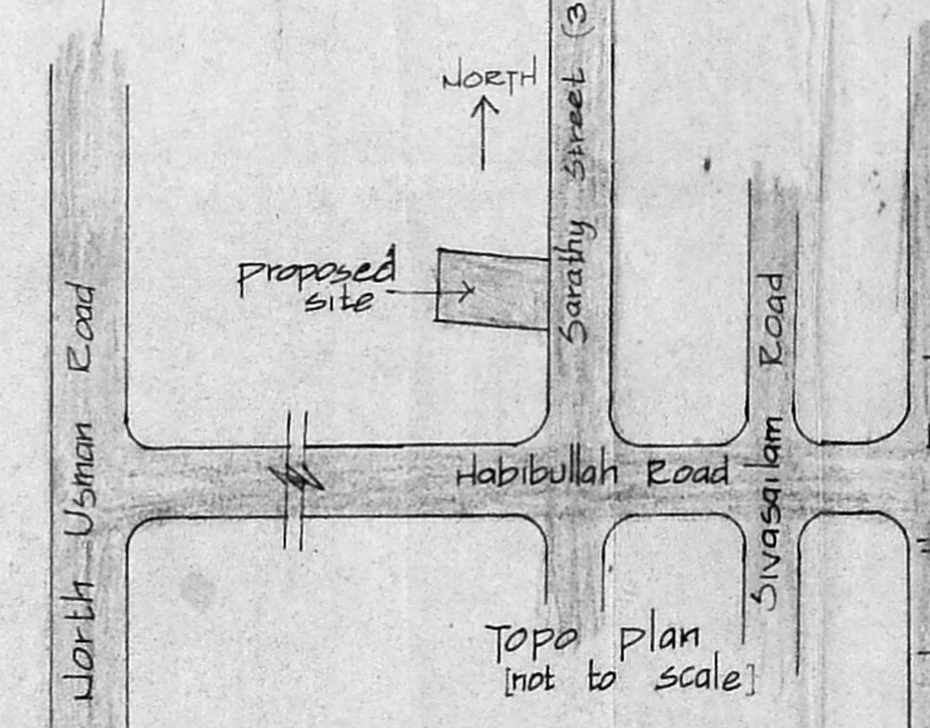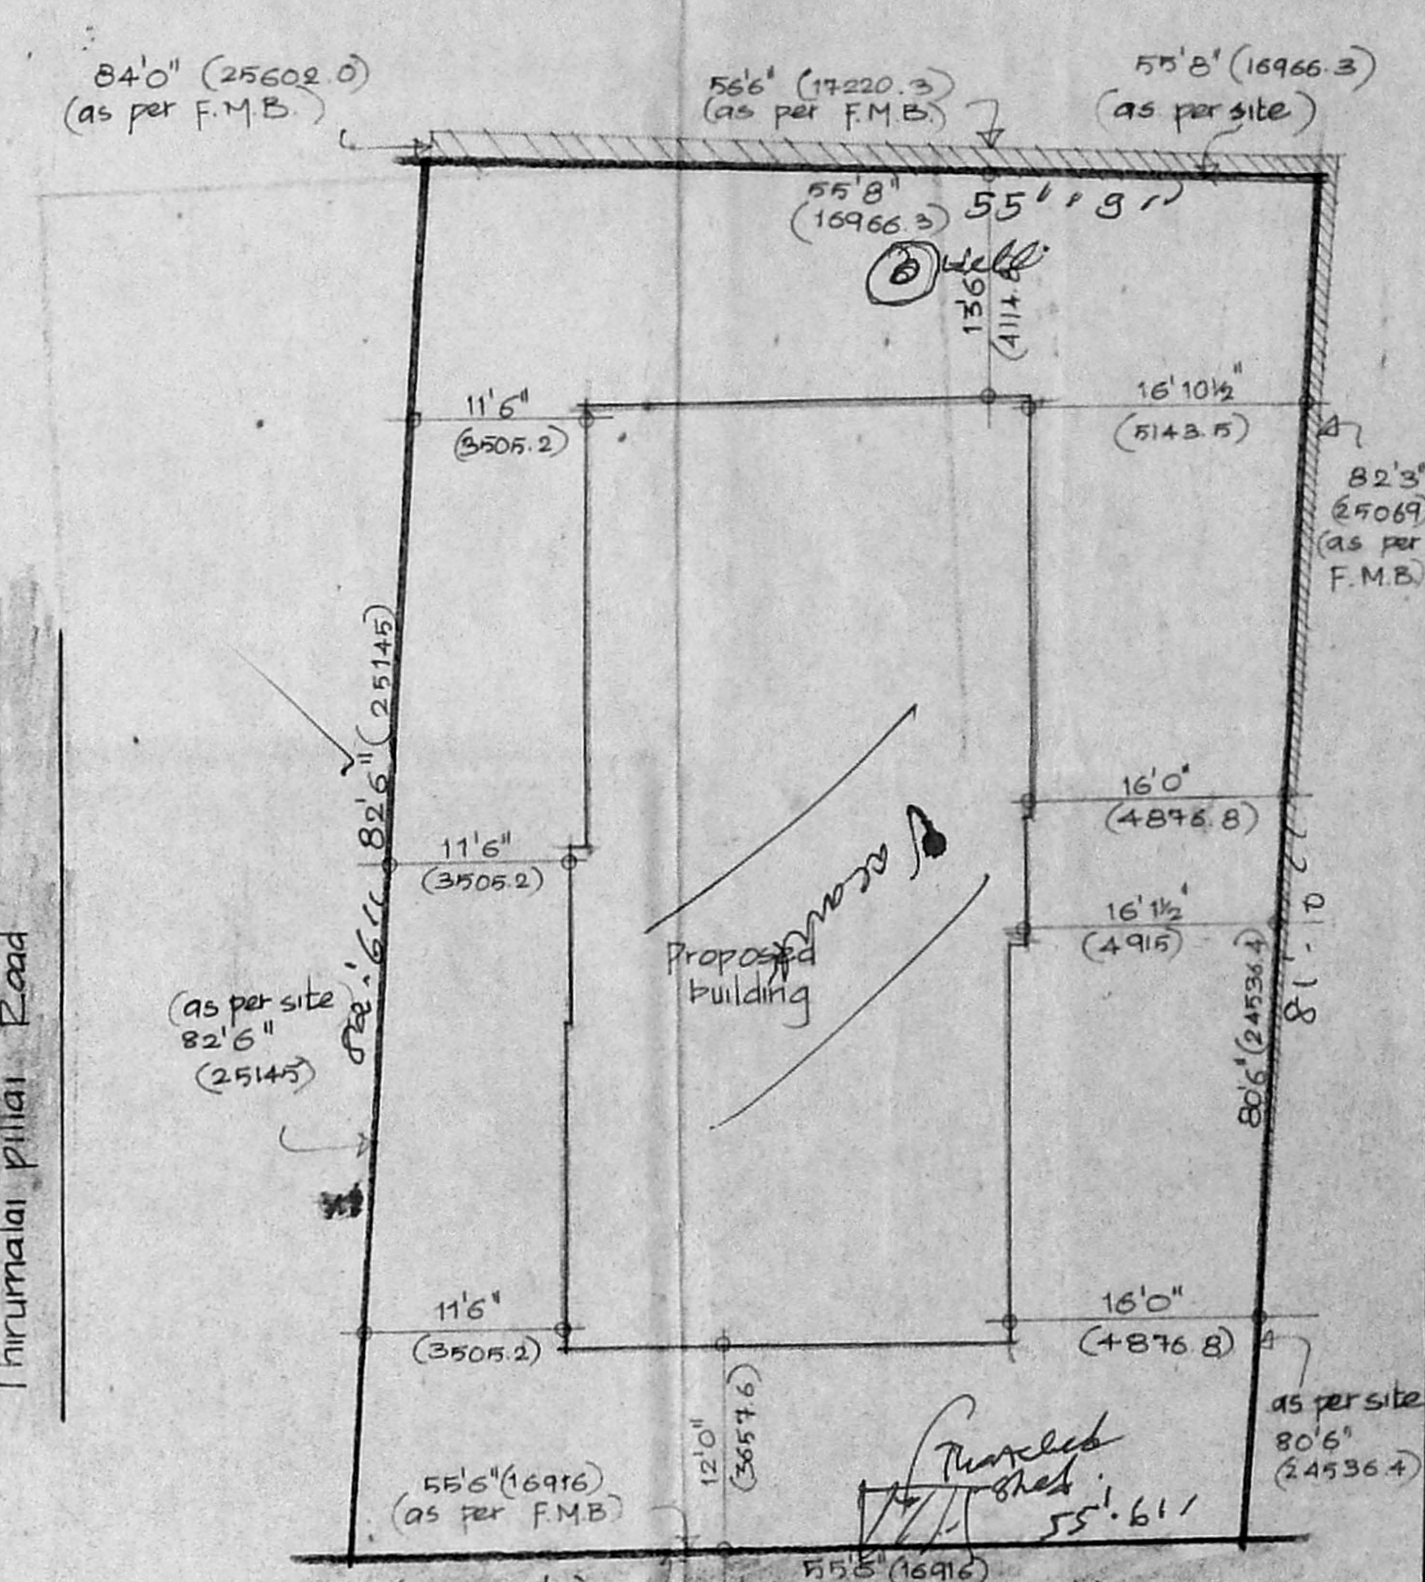

B/spl.bld/120/2000
 Planning Permit No. _____
APPROVED
 SUBJECT TO THE CONDITIONS IN THIS OFFICE LETTER.
 No. B2/2021/1000/2000
 FOR MEMBER SECRETARY CHENNAI METRO WATER SUPPLY & SEWERAGE DEPARTMENT AUTHORITY
 CHENNAI-600 008
 FROM 10/12/1988

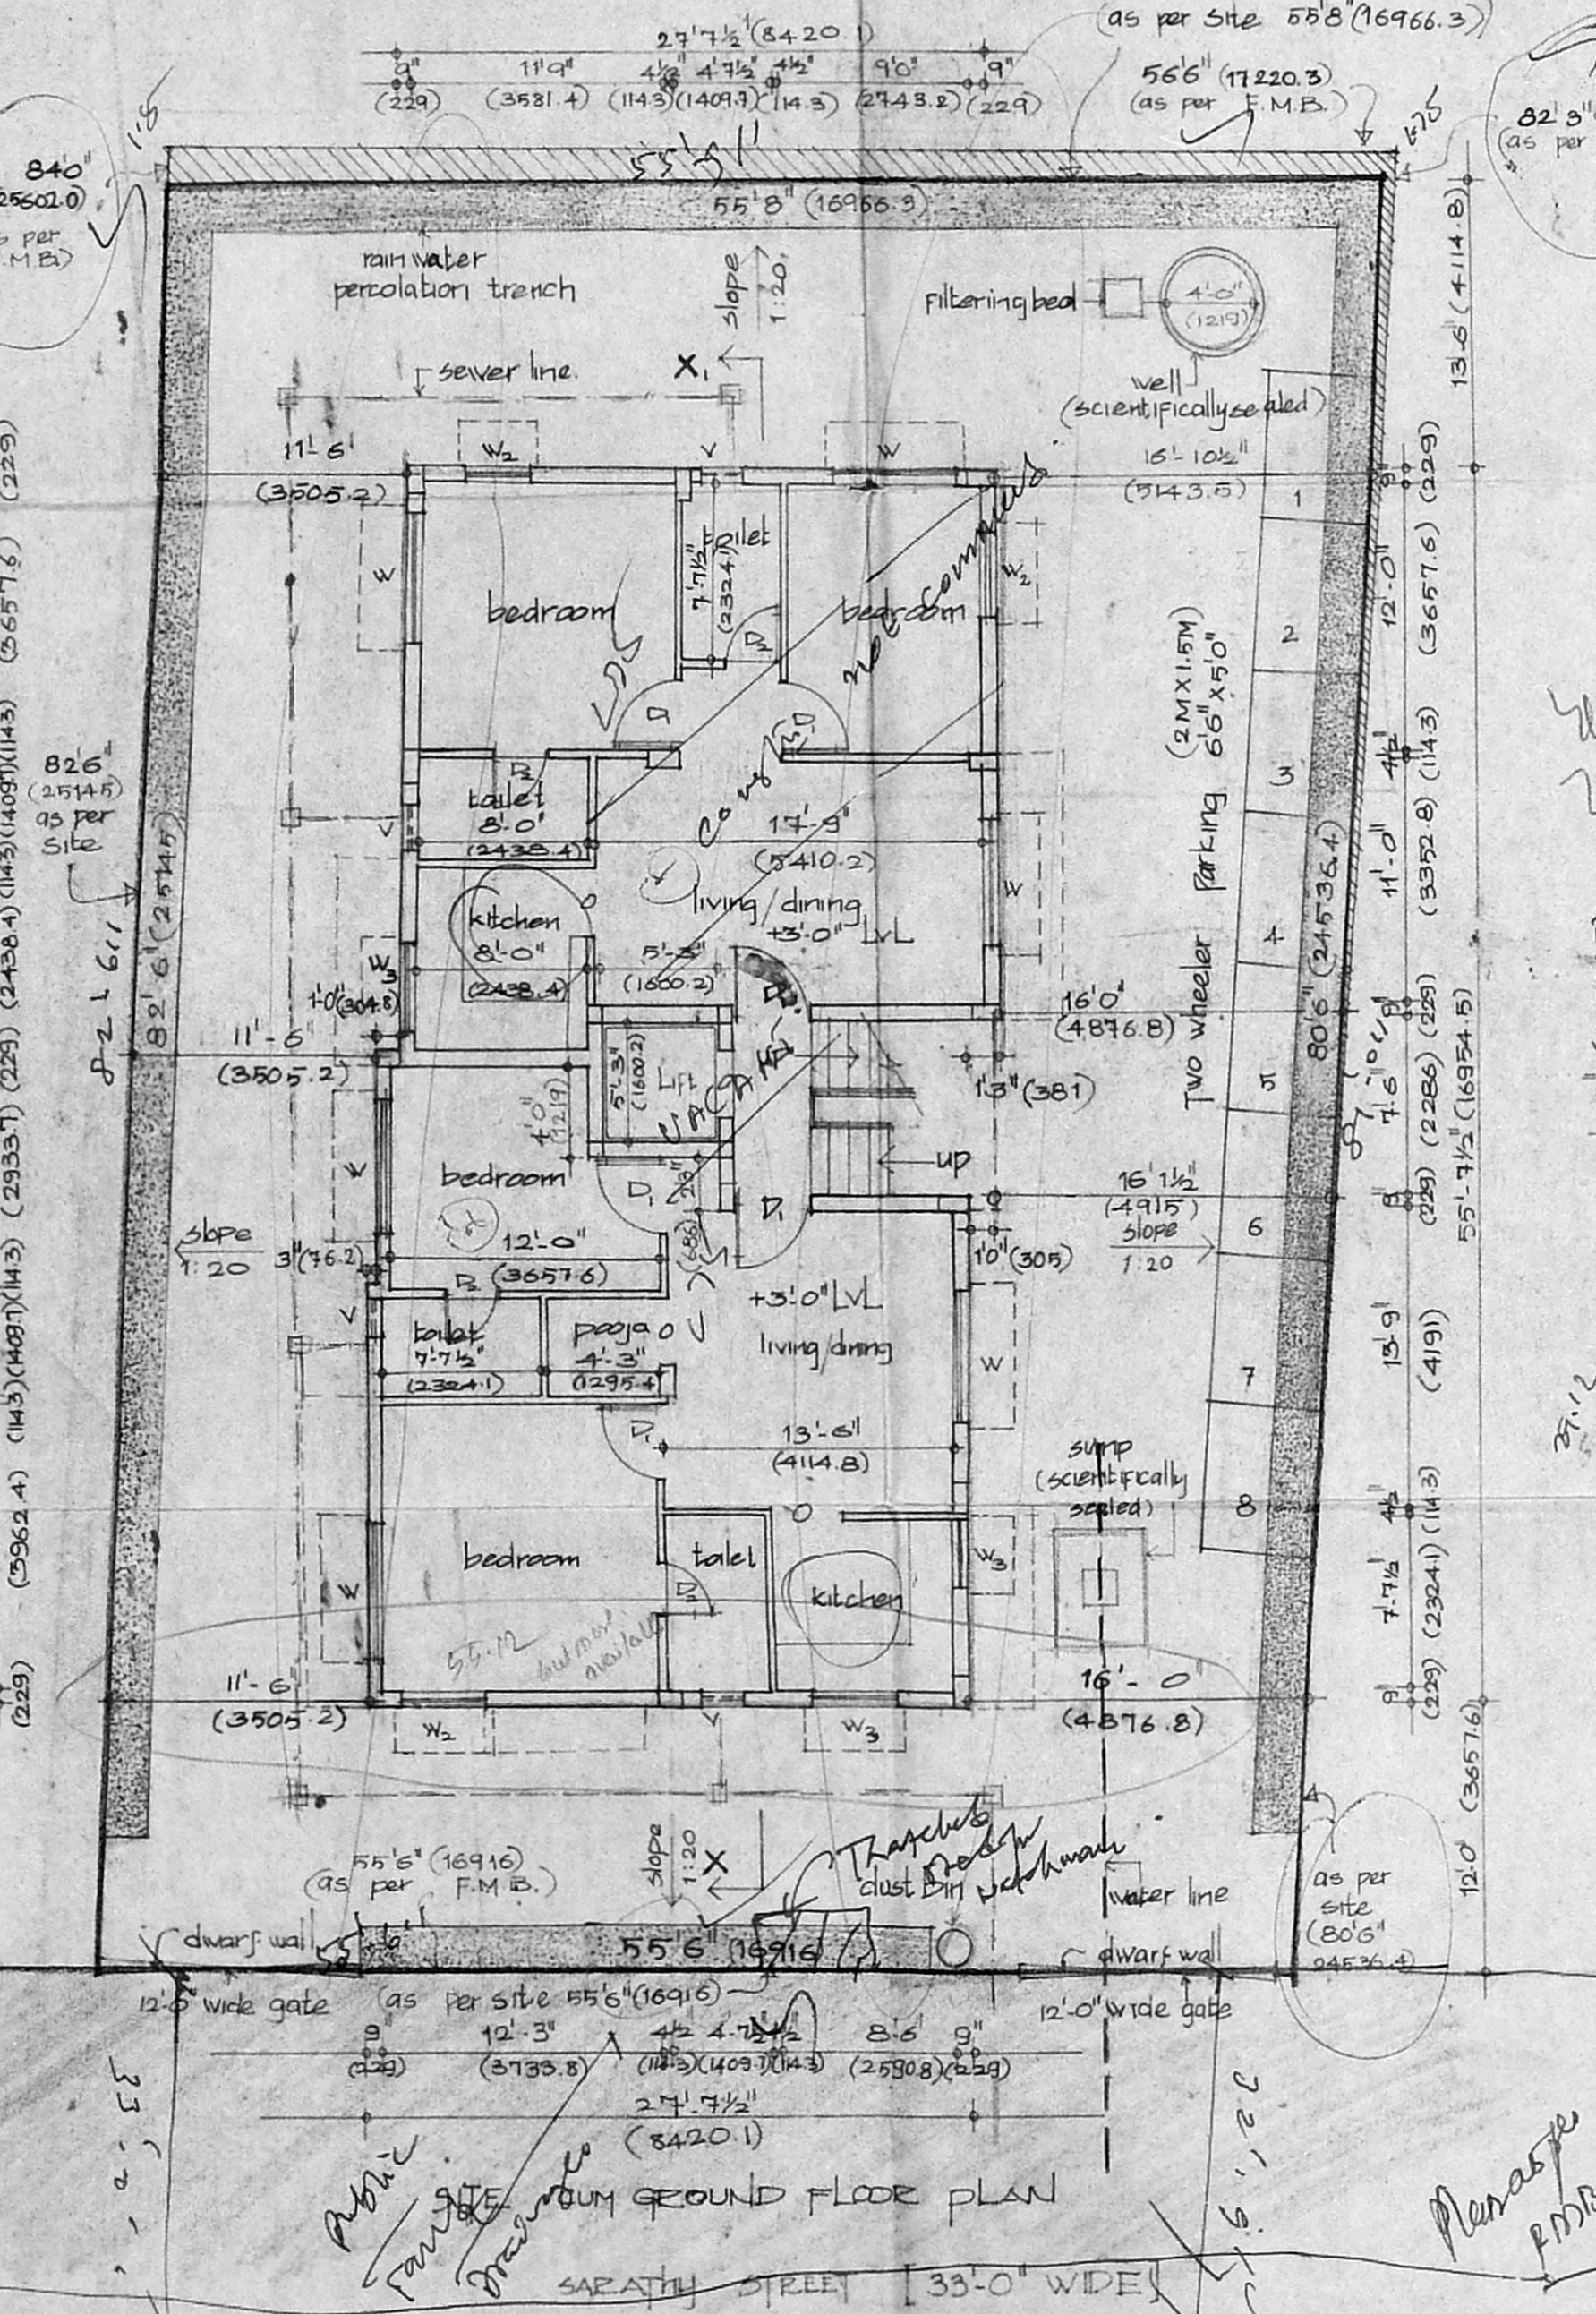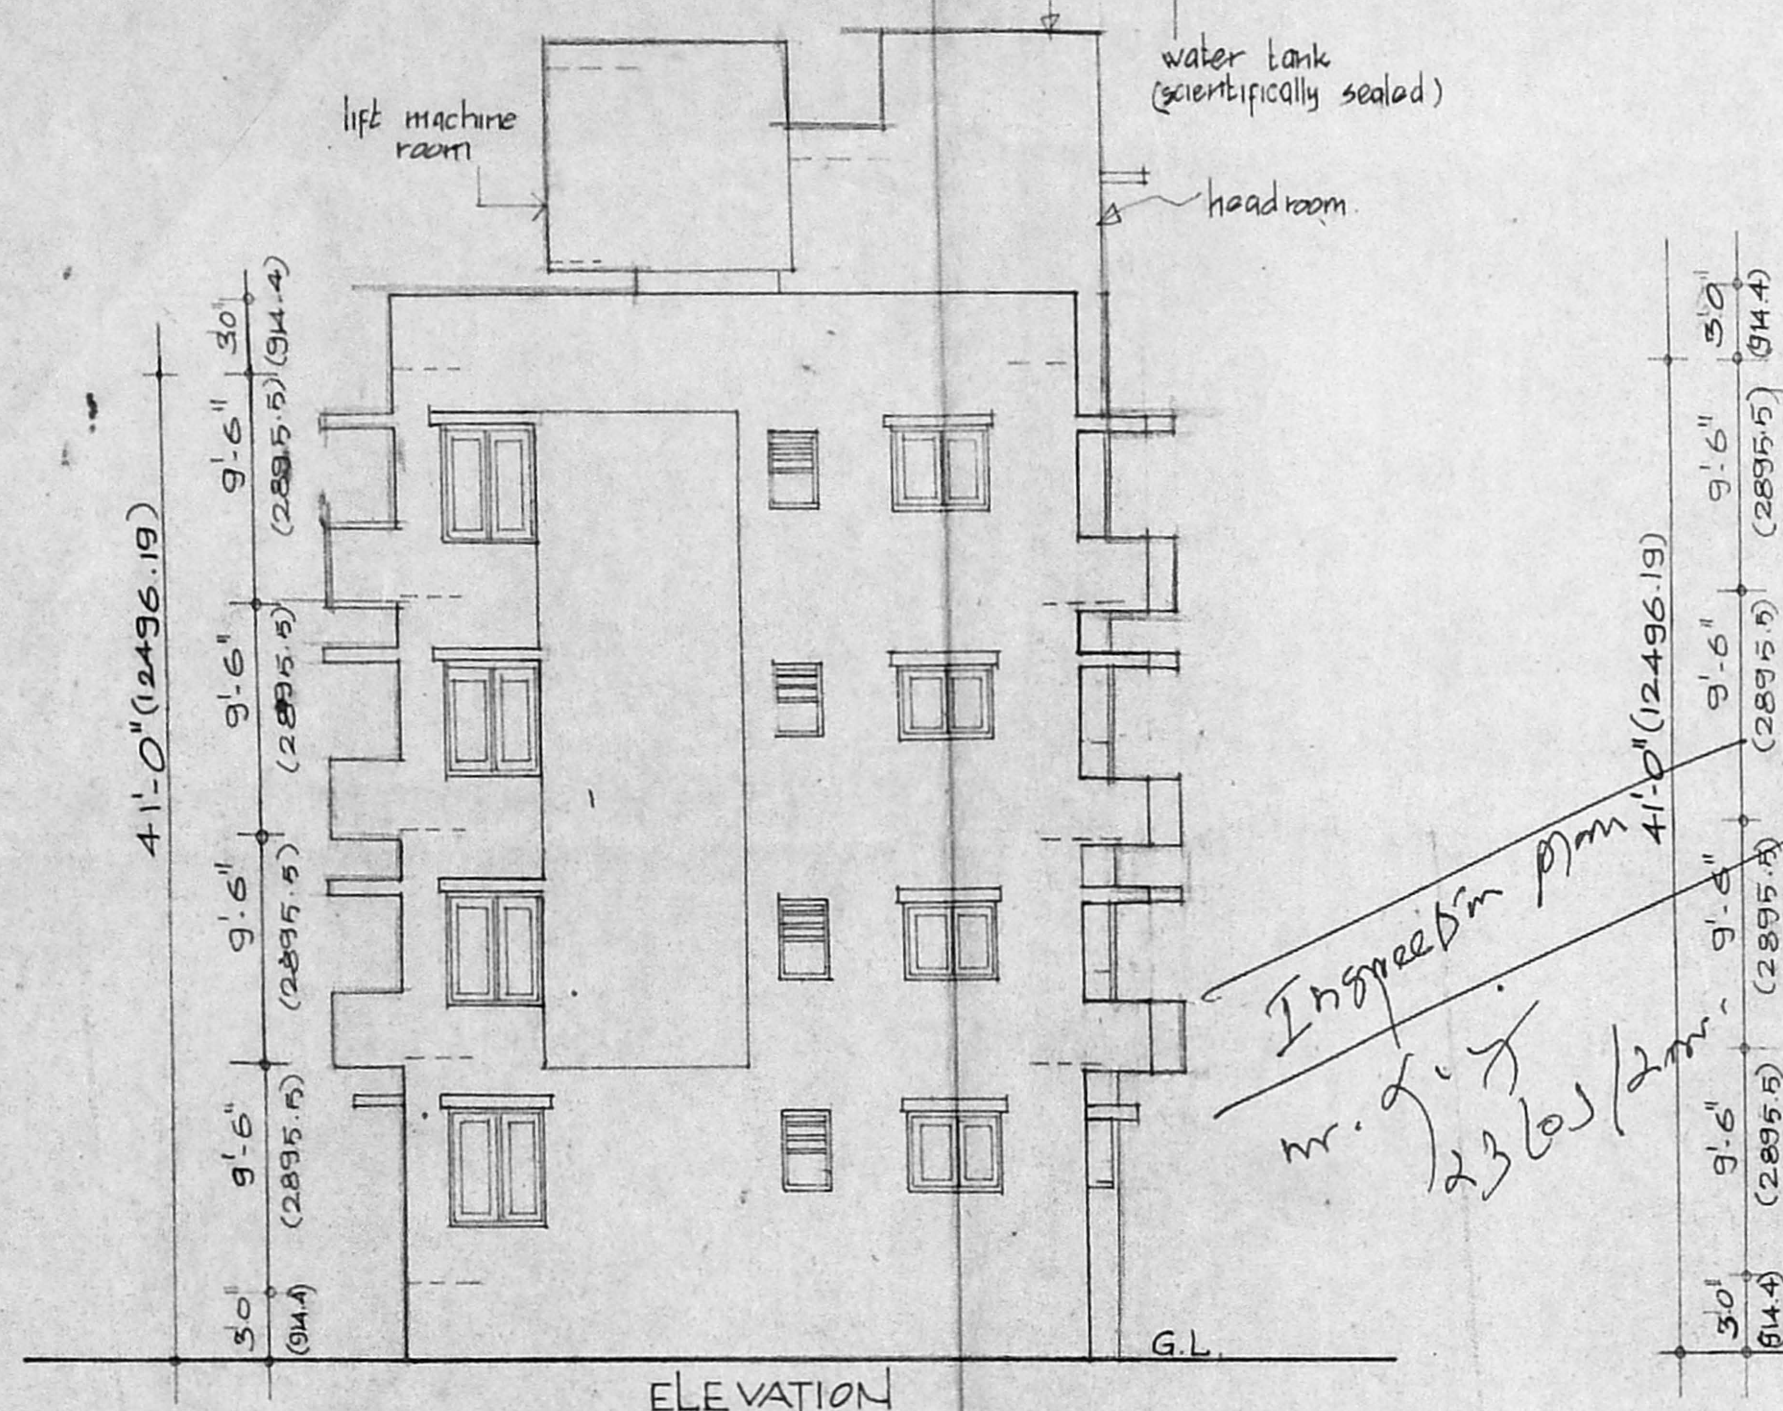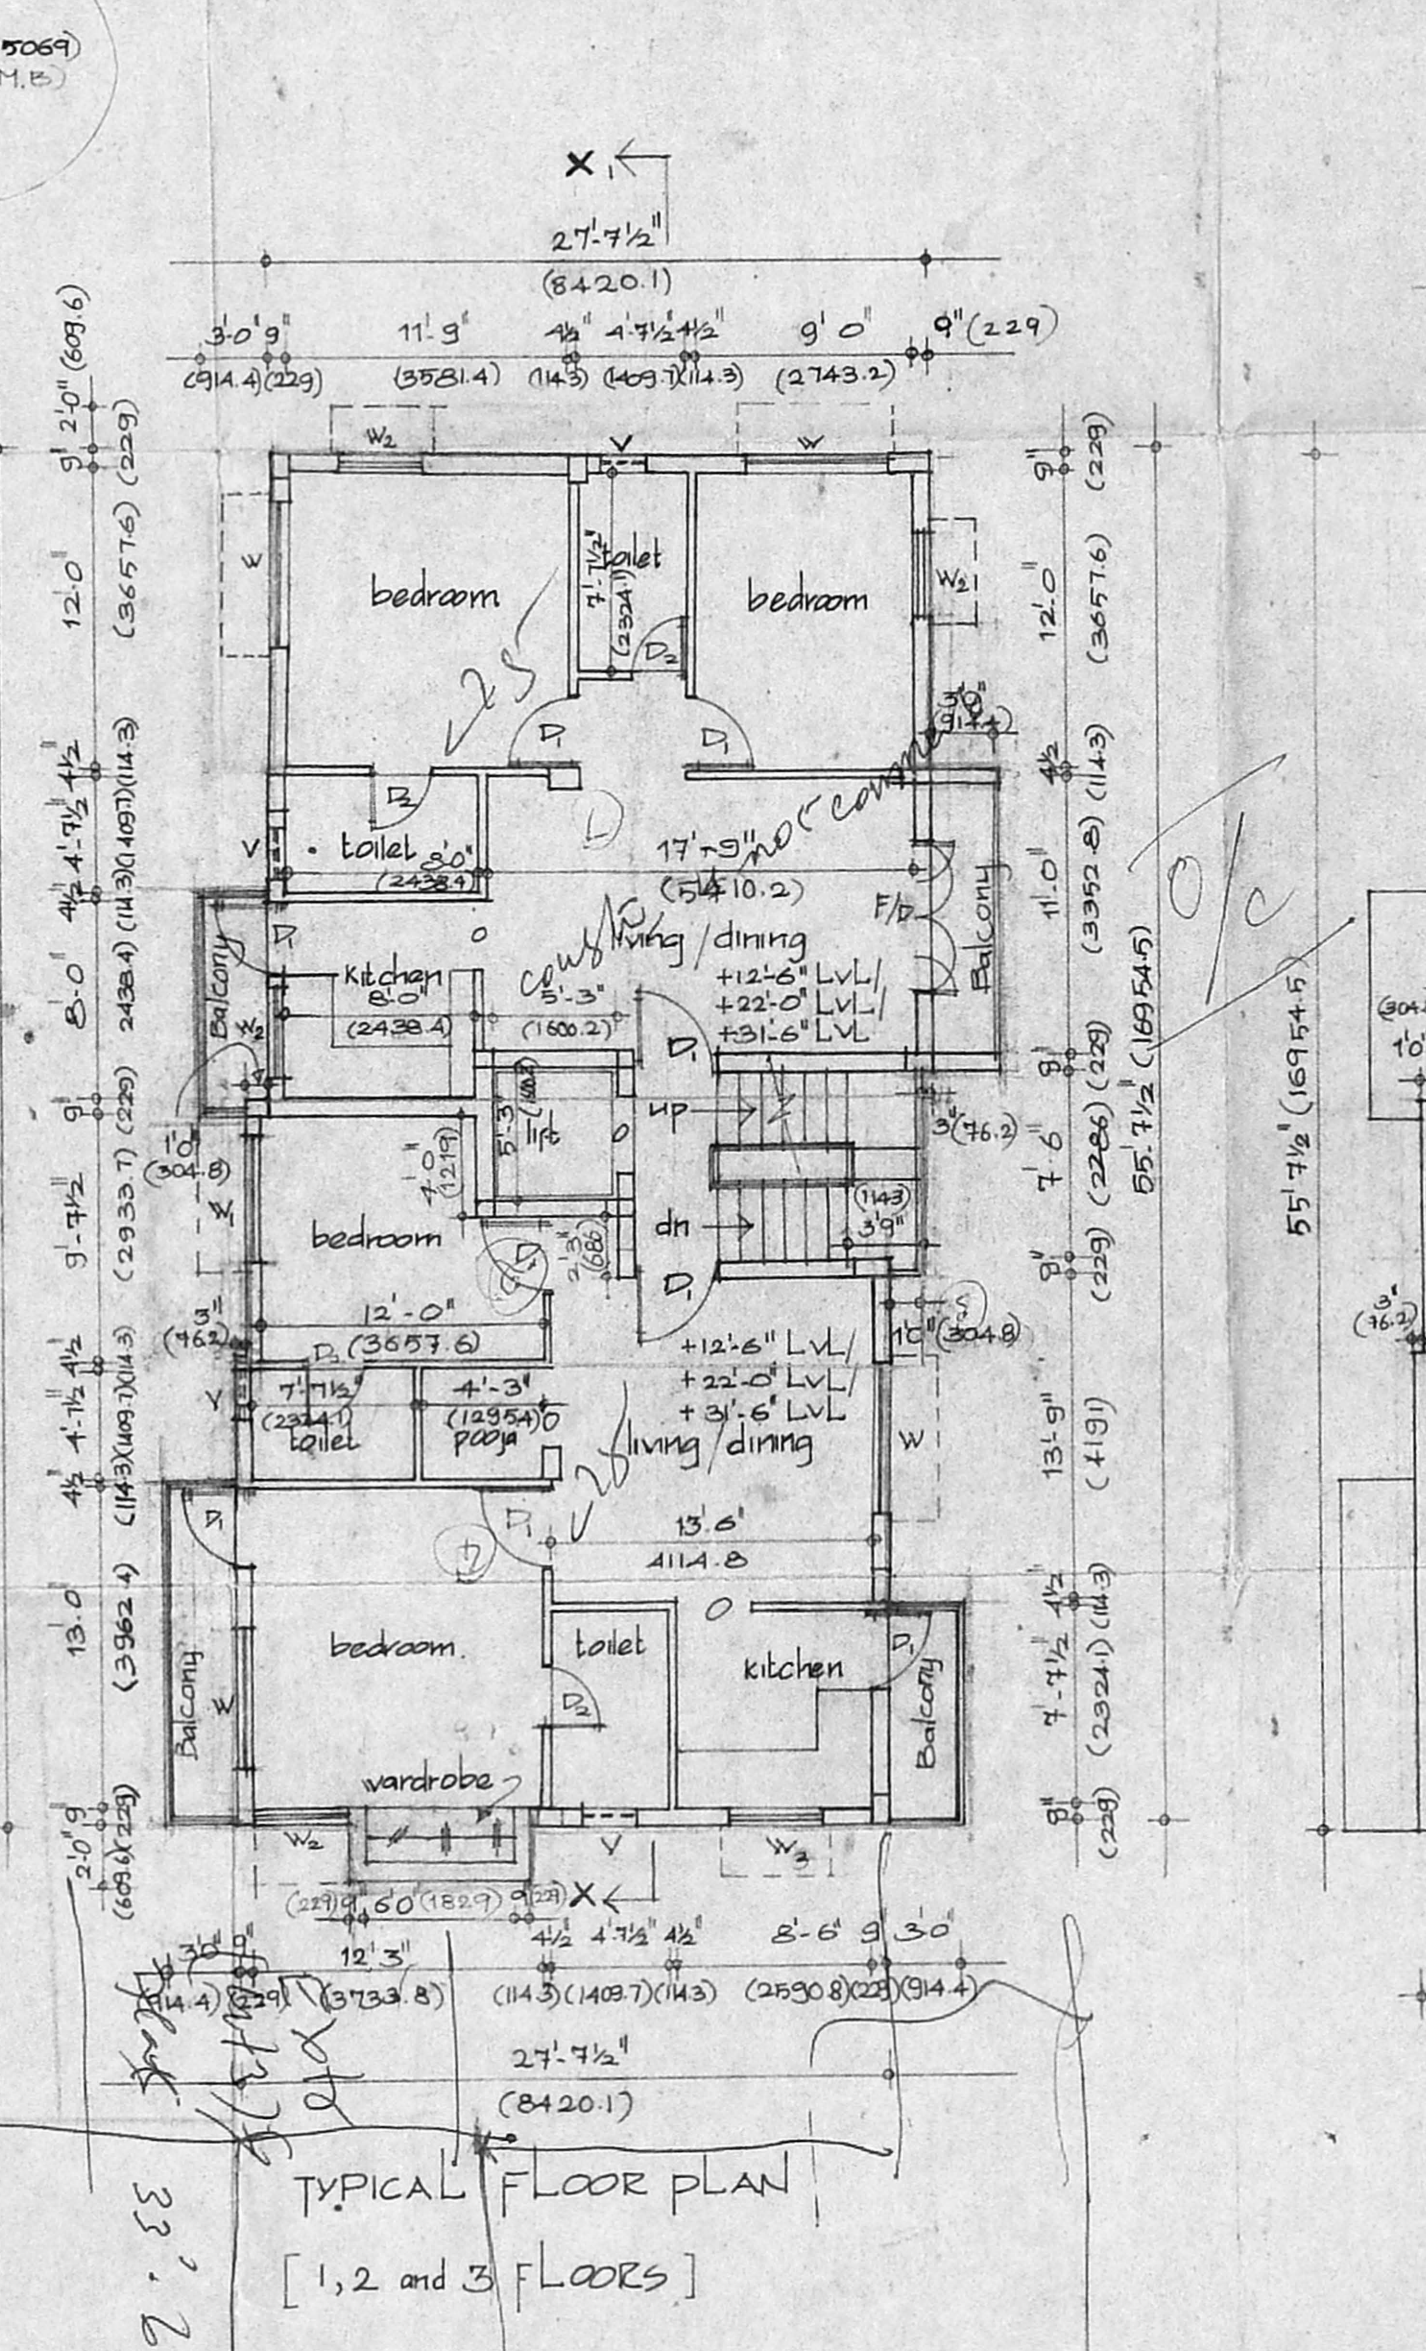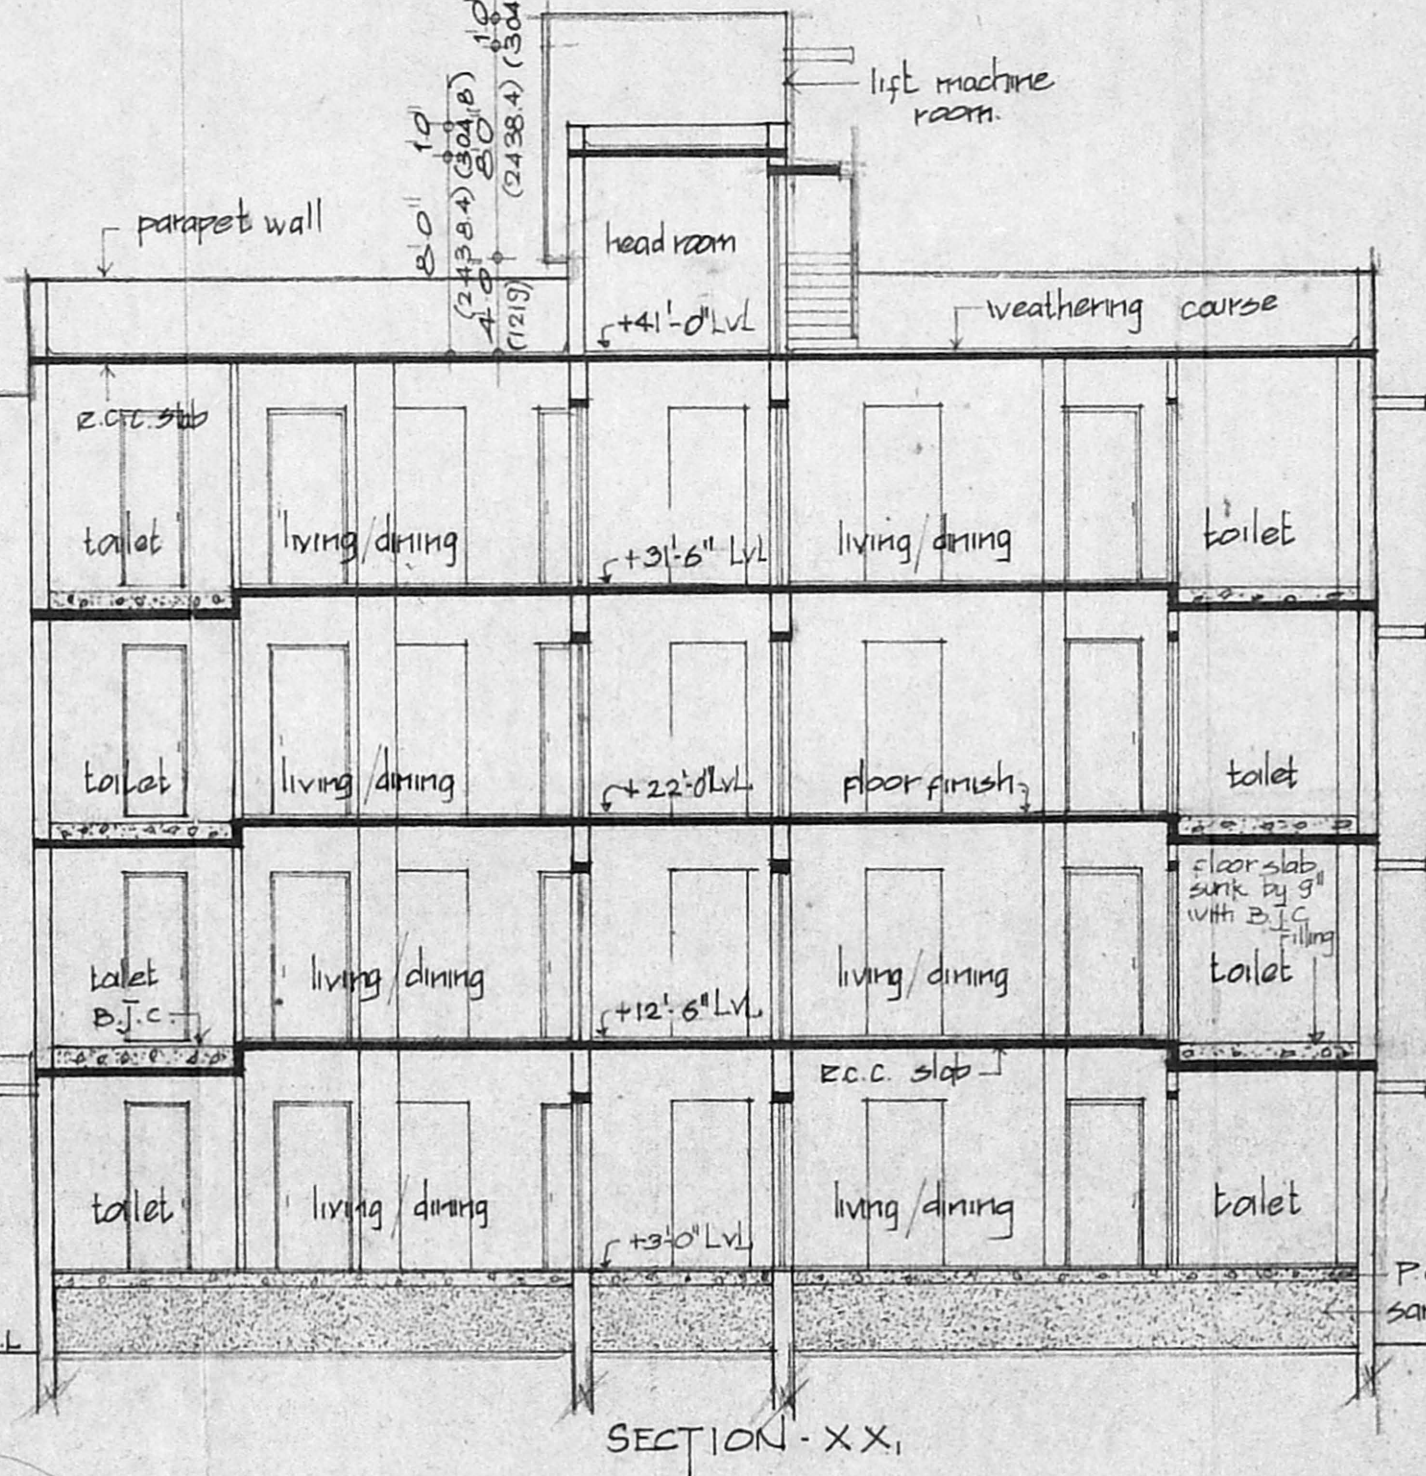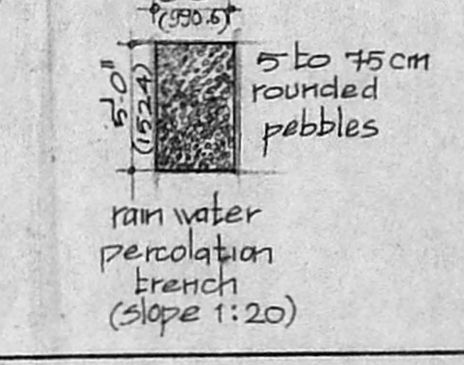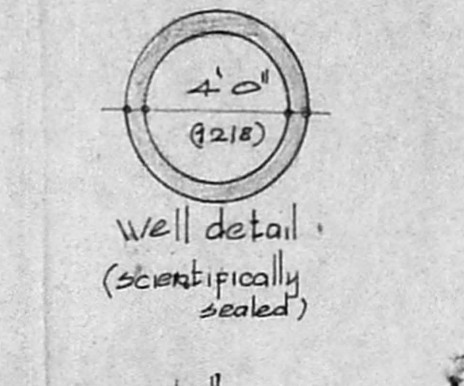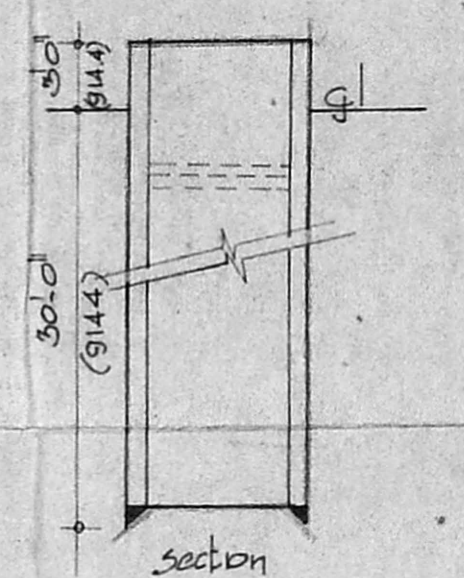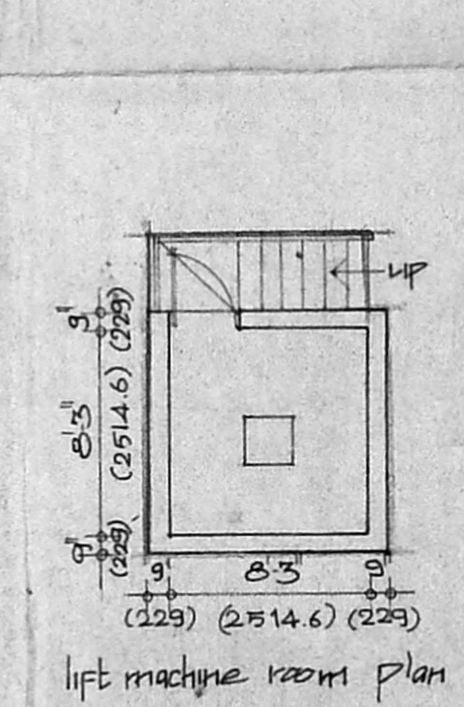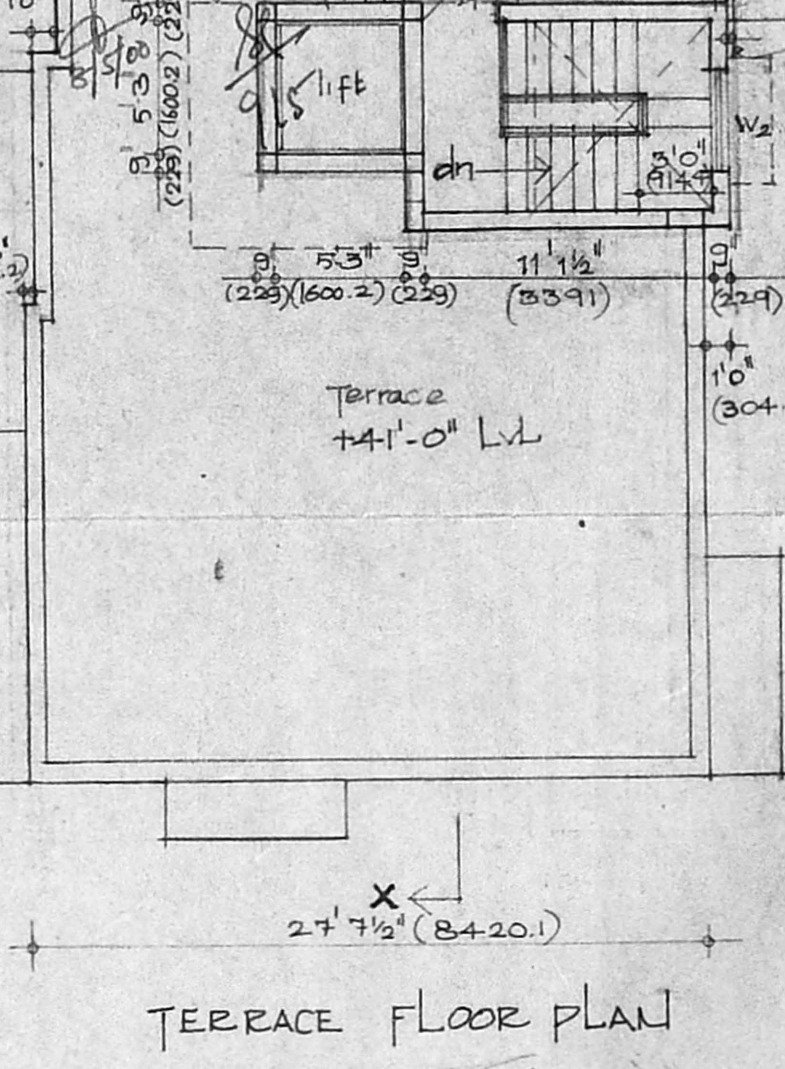

Inspection pm
 Mr. G. J. 23/10/2000

SARATHY STREET [33'-0" WIDE]