




ELEVATION

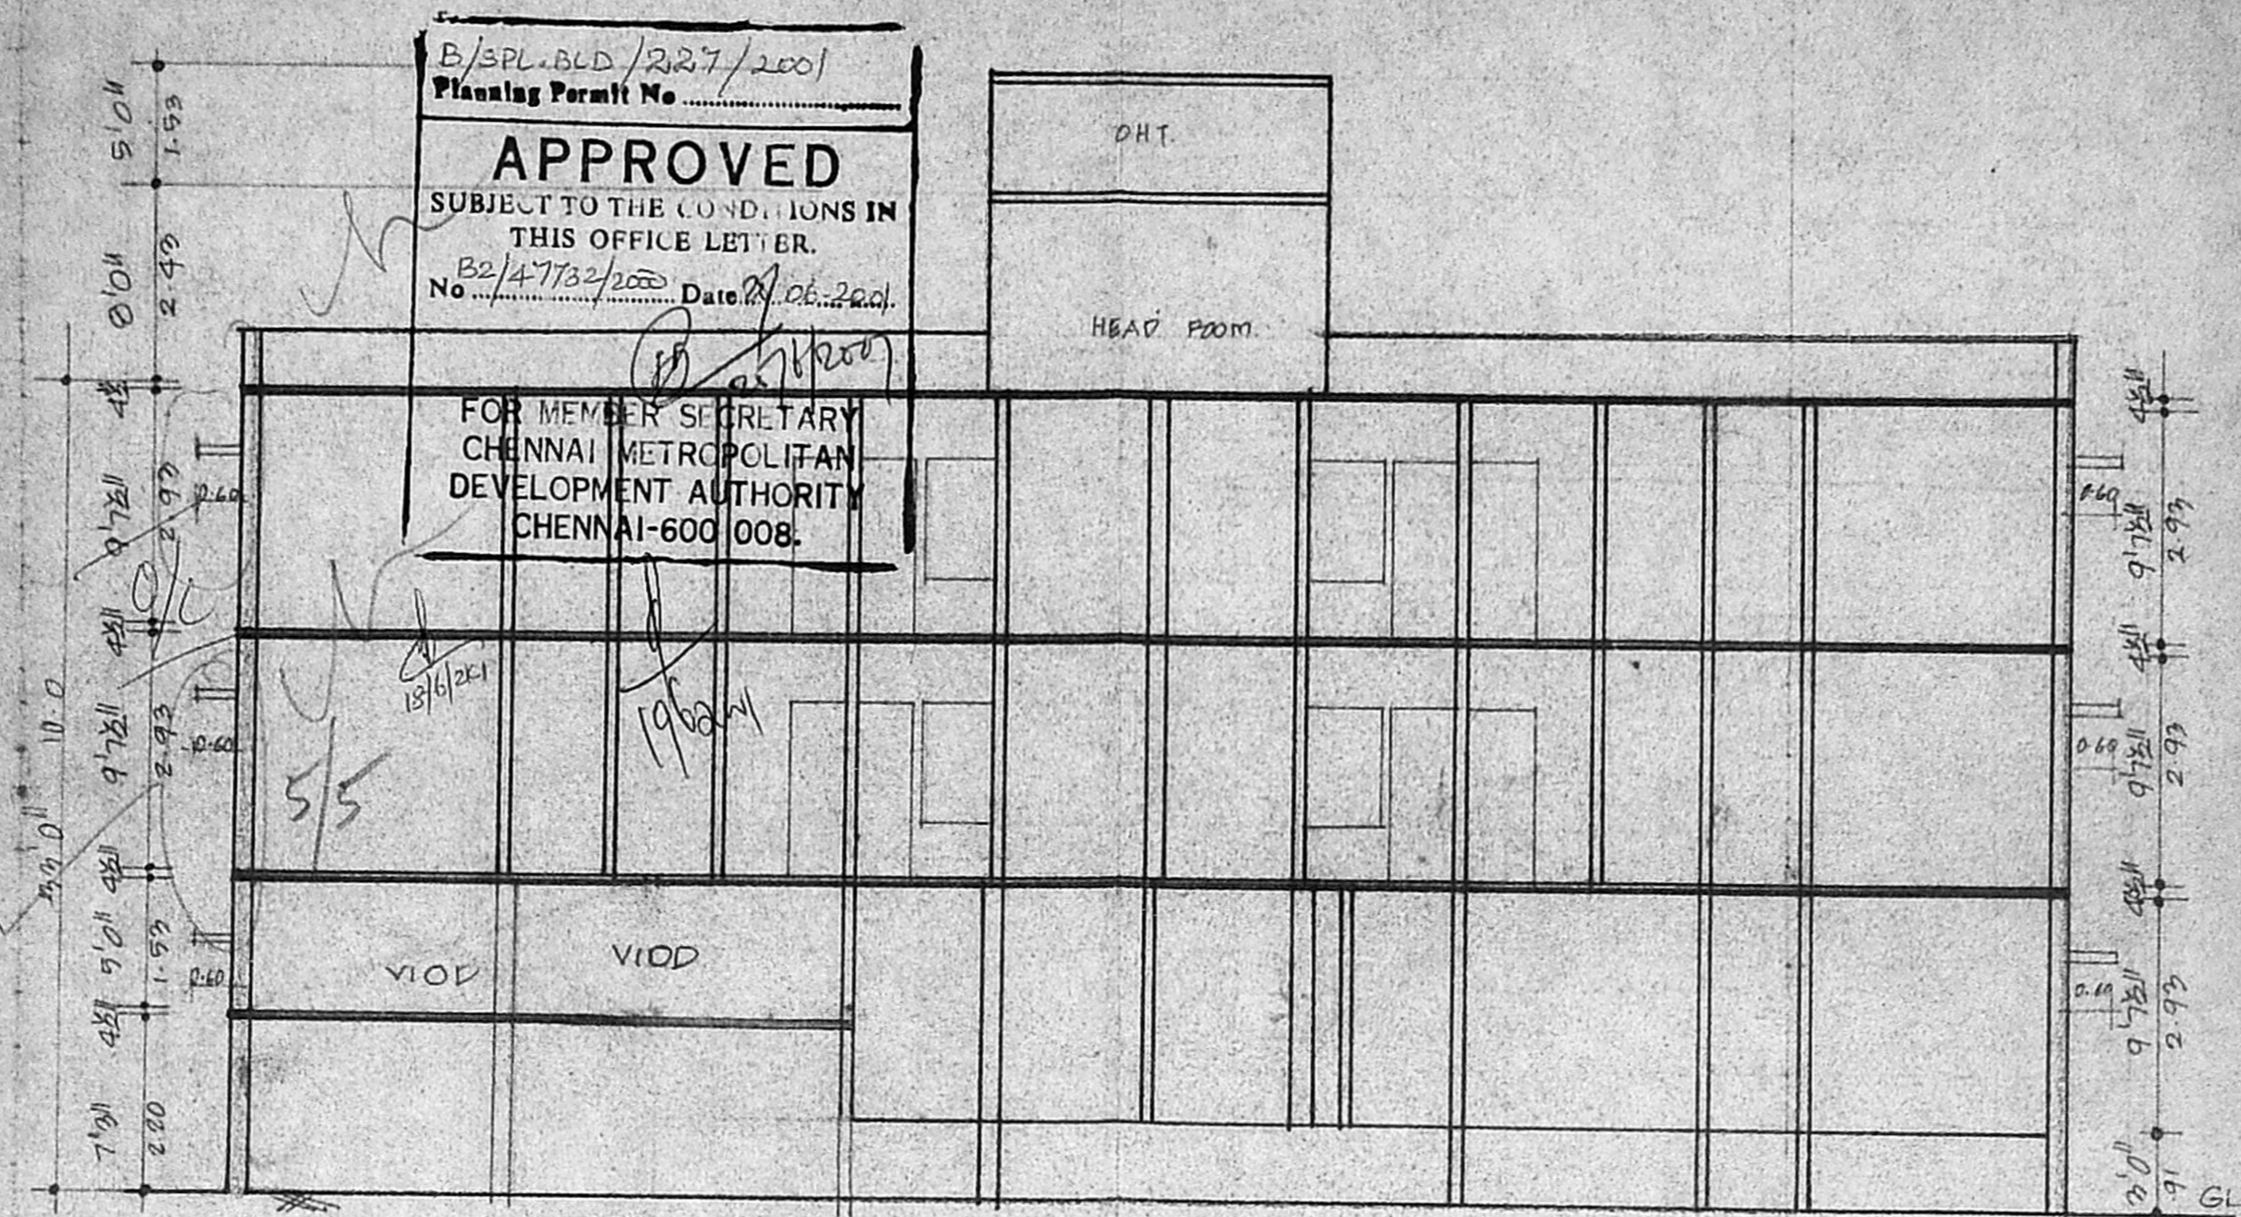


SECTION ON A B

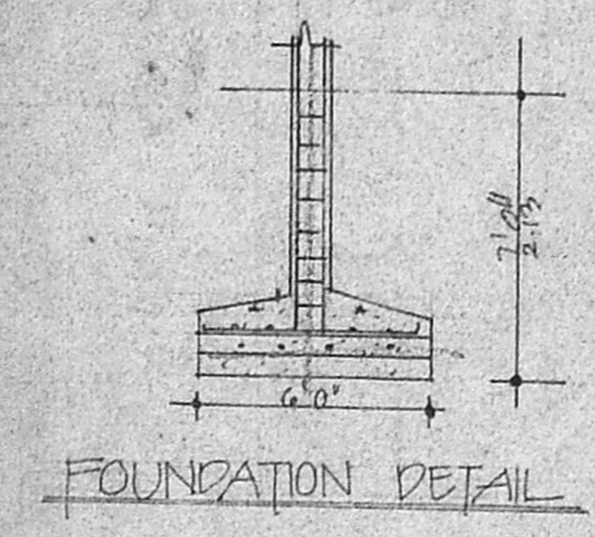


FOUNDATION DETAIL

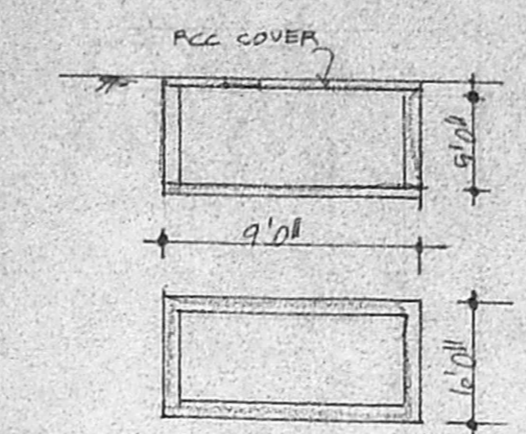

GUMP DETAIL

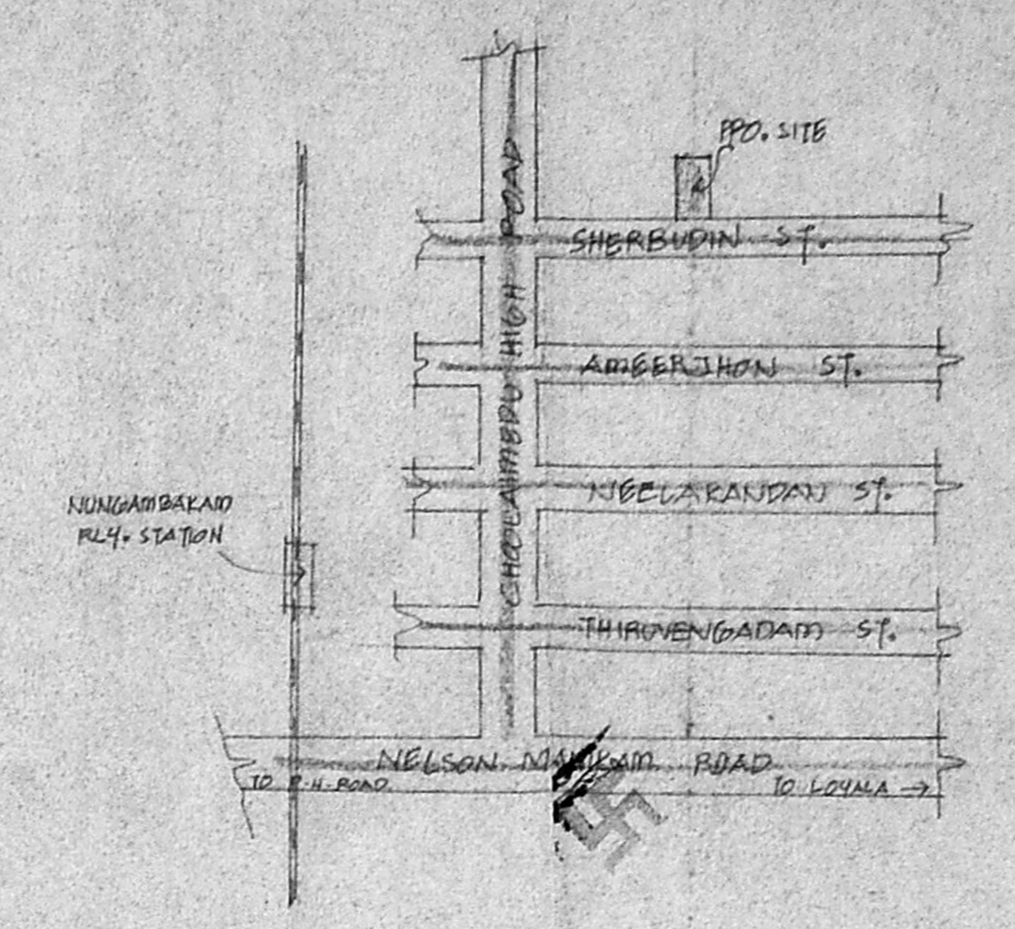

KEY PLAN NOT TO SCALE

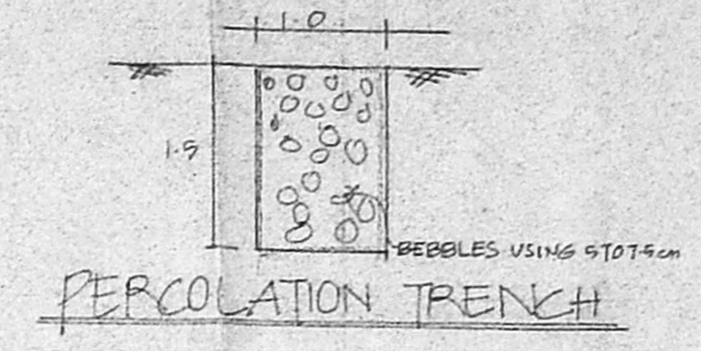

PERCOLATION TRENCH

PLAN SHOWING THE PRO. RESIDENTIAL BUILDING IN T.S. NO. 52, BLOCK NO. 20, AT DOOR NO. 15, SHERBUDIN ST, PULIUR VILLAGE, CHOCCLAIMEDU, CH-34

CMDA (B)/E. NO. 1
C. No. B2/47782/2000

Asst. _____

Scrutinizer _____

P.A. _____

AP: 1/6/2012

20x70
20x70
40x40
20x10


SPECIFICATION
SAND FILLING IN BOUNDARY
RCC 1:4:8 IN BOUNDARY
BRICK WORK IN CM 1:3
RCC WORK IN 1:2:4
PLASTERING IN CM 1:4

AREA DETAIL


	Sqft	m ²
PLOT AREA	3610	335.4
B. FLOOR FSI	1164	108.1
NON FSI	214	19.9
CAR PARKING	669	62.3
FIRST FLOOR	2047	190.2
SECOND FLOOR	2047	190.2
FSI 1.46 COV 57%	TOTAL	570.7

COLOUR INDEX
ROADS
BOUNDARY
PROPOSAL


SCALE 1" TO 8' 0"

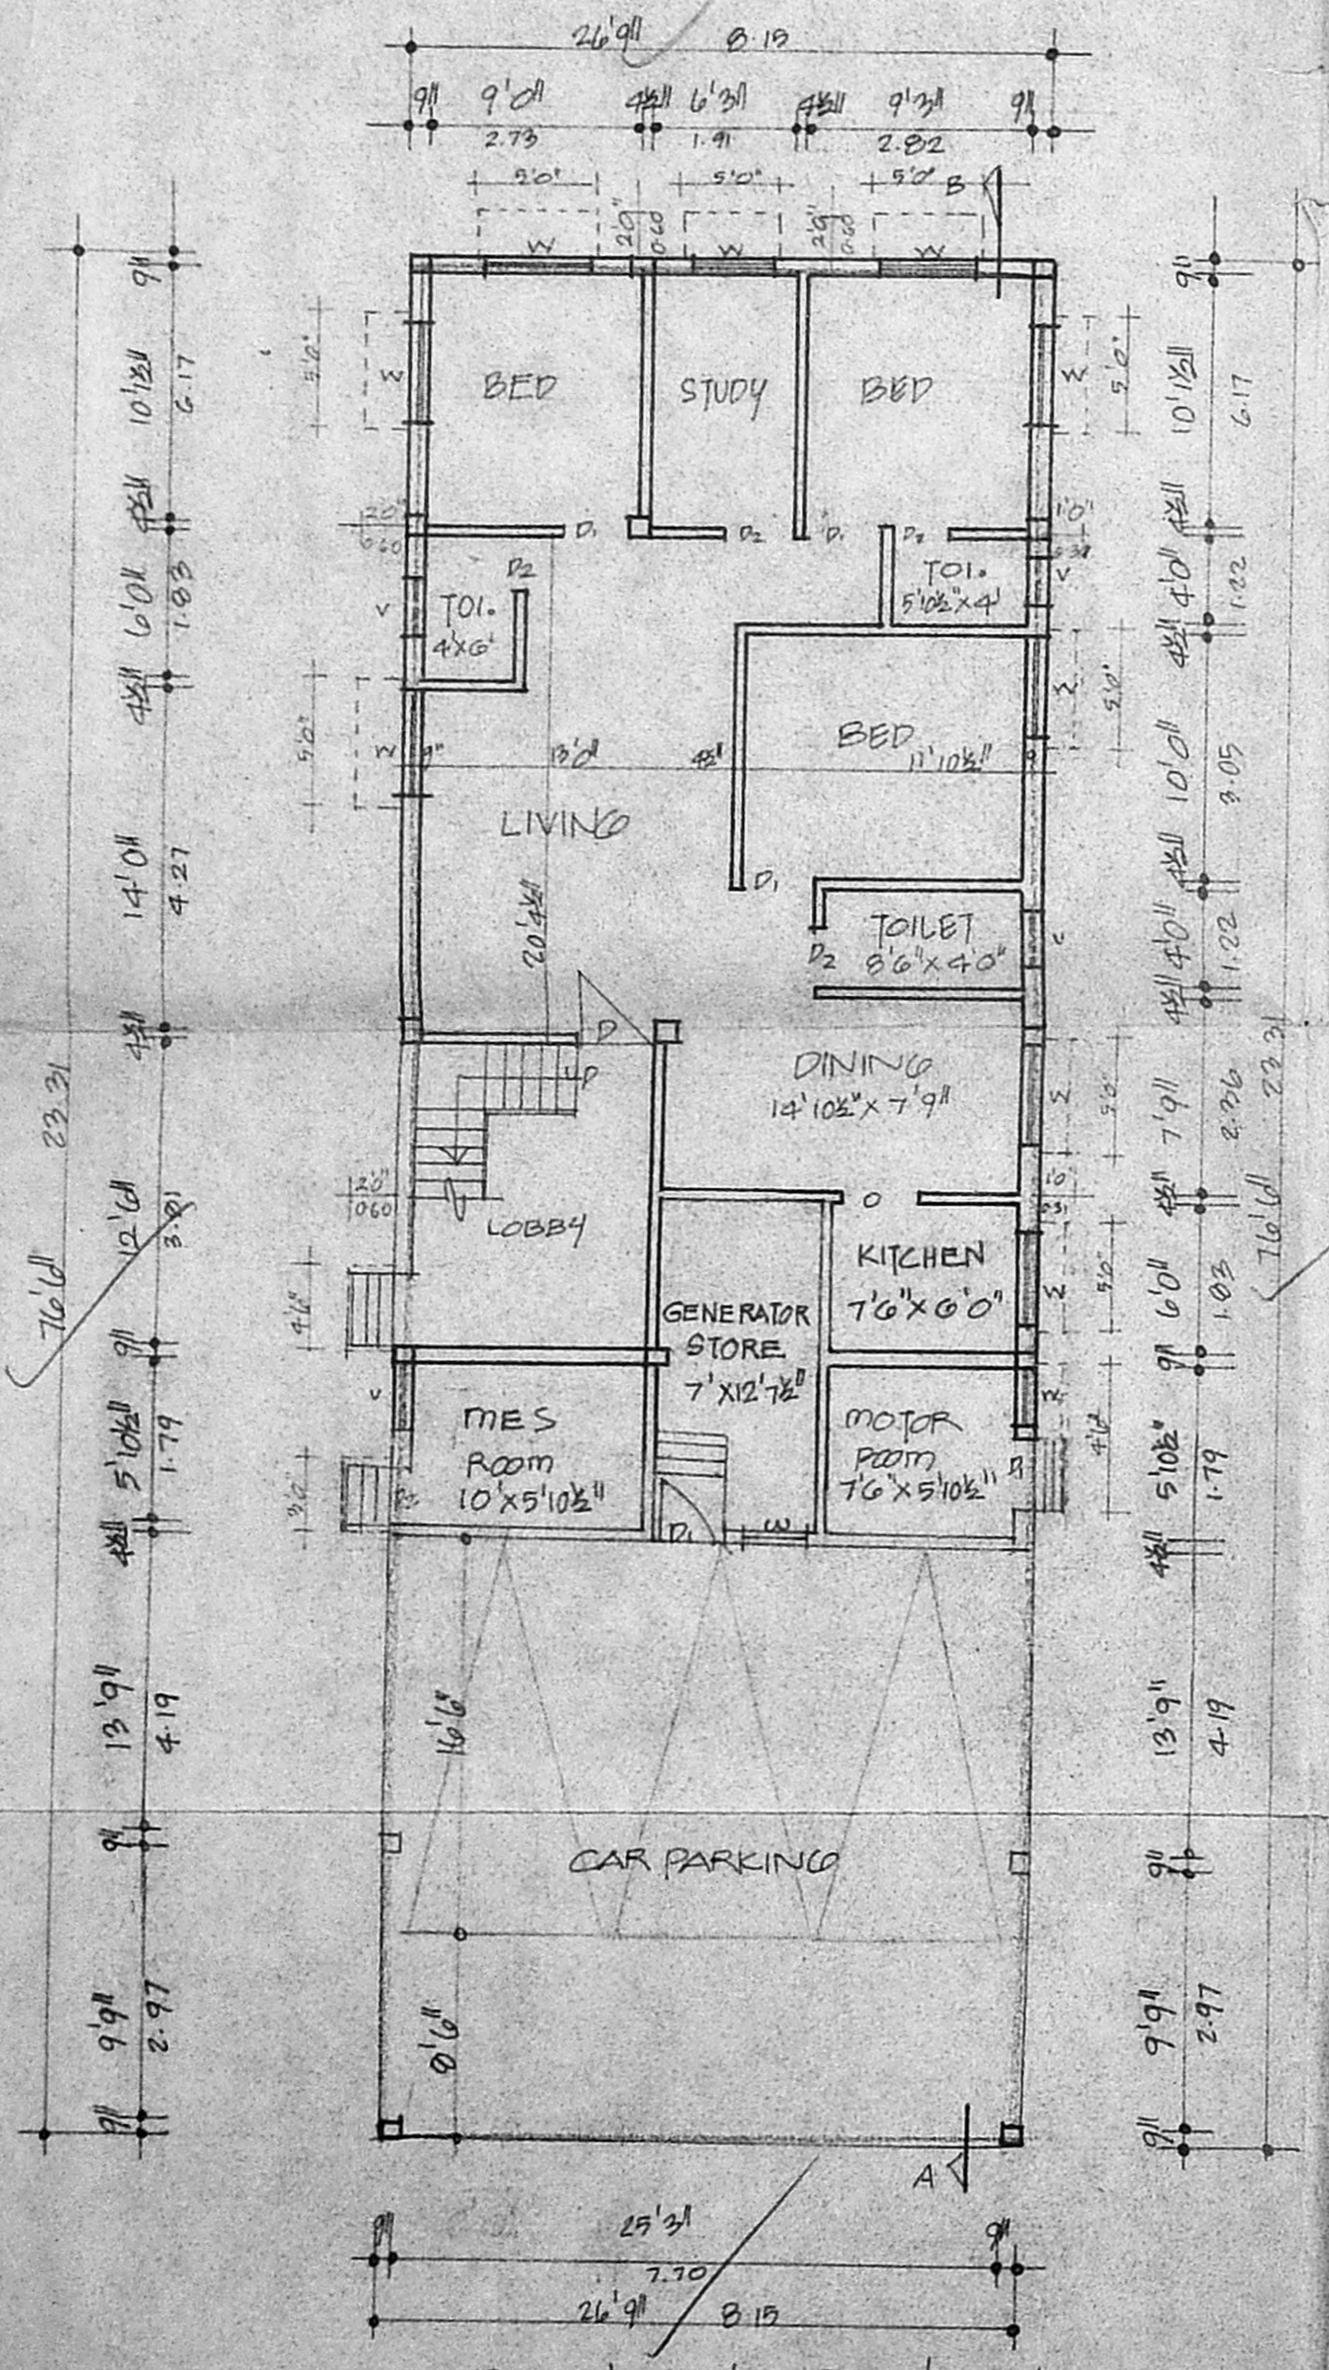


GROUND FLOOR PLAN

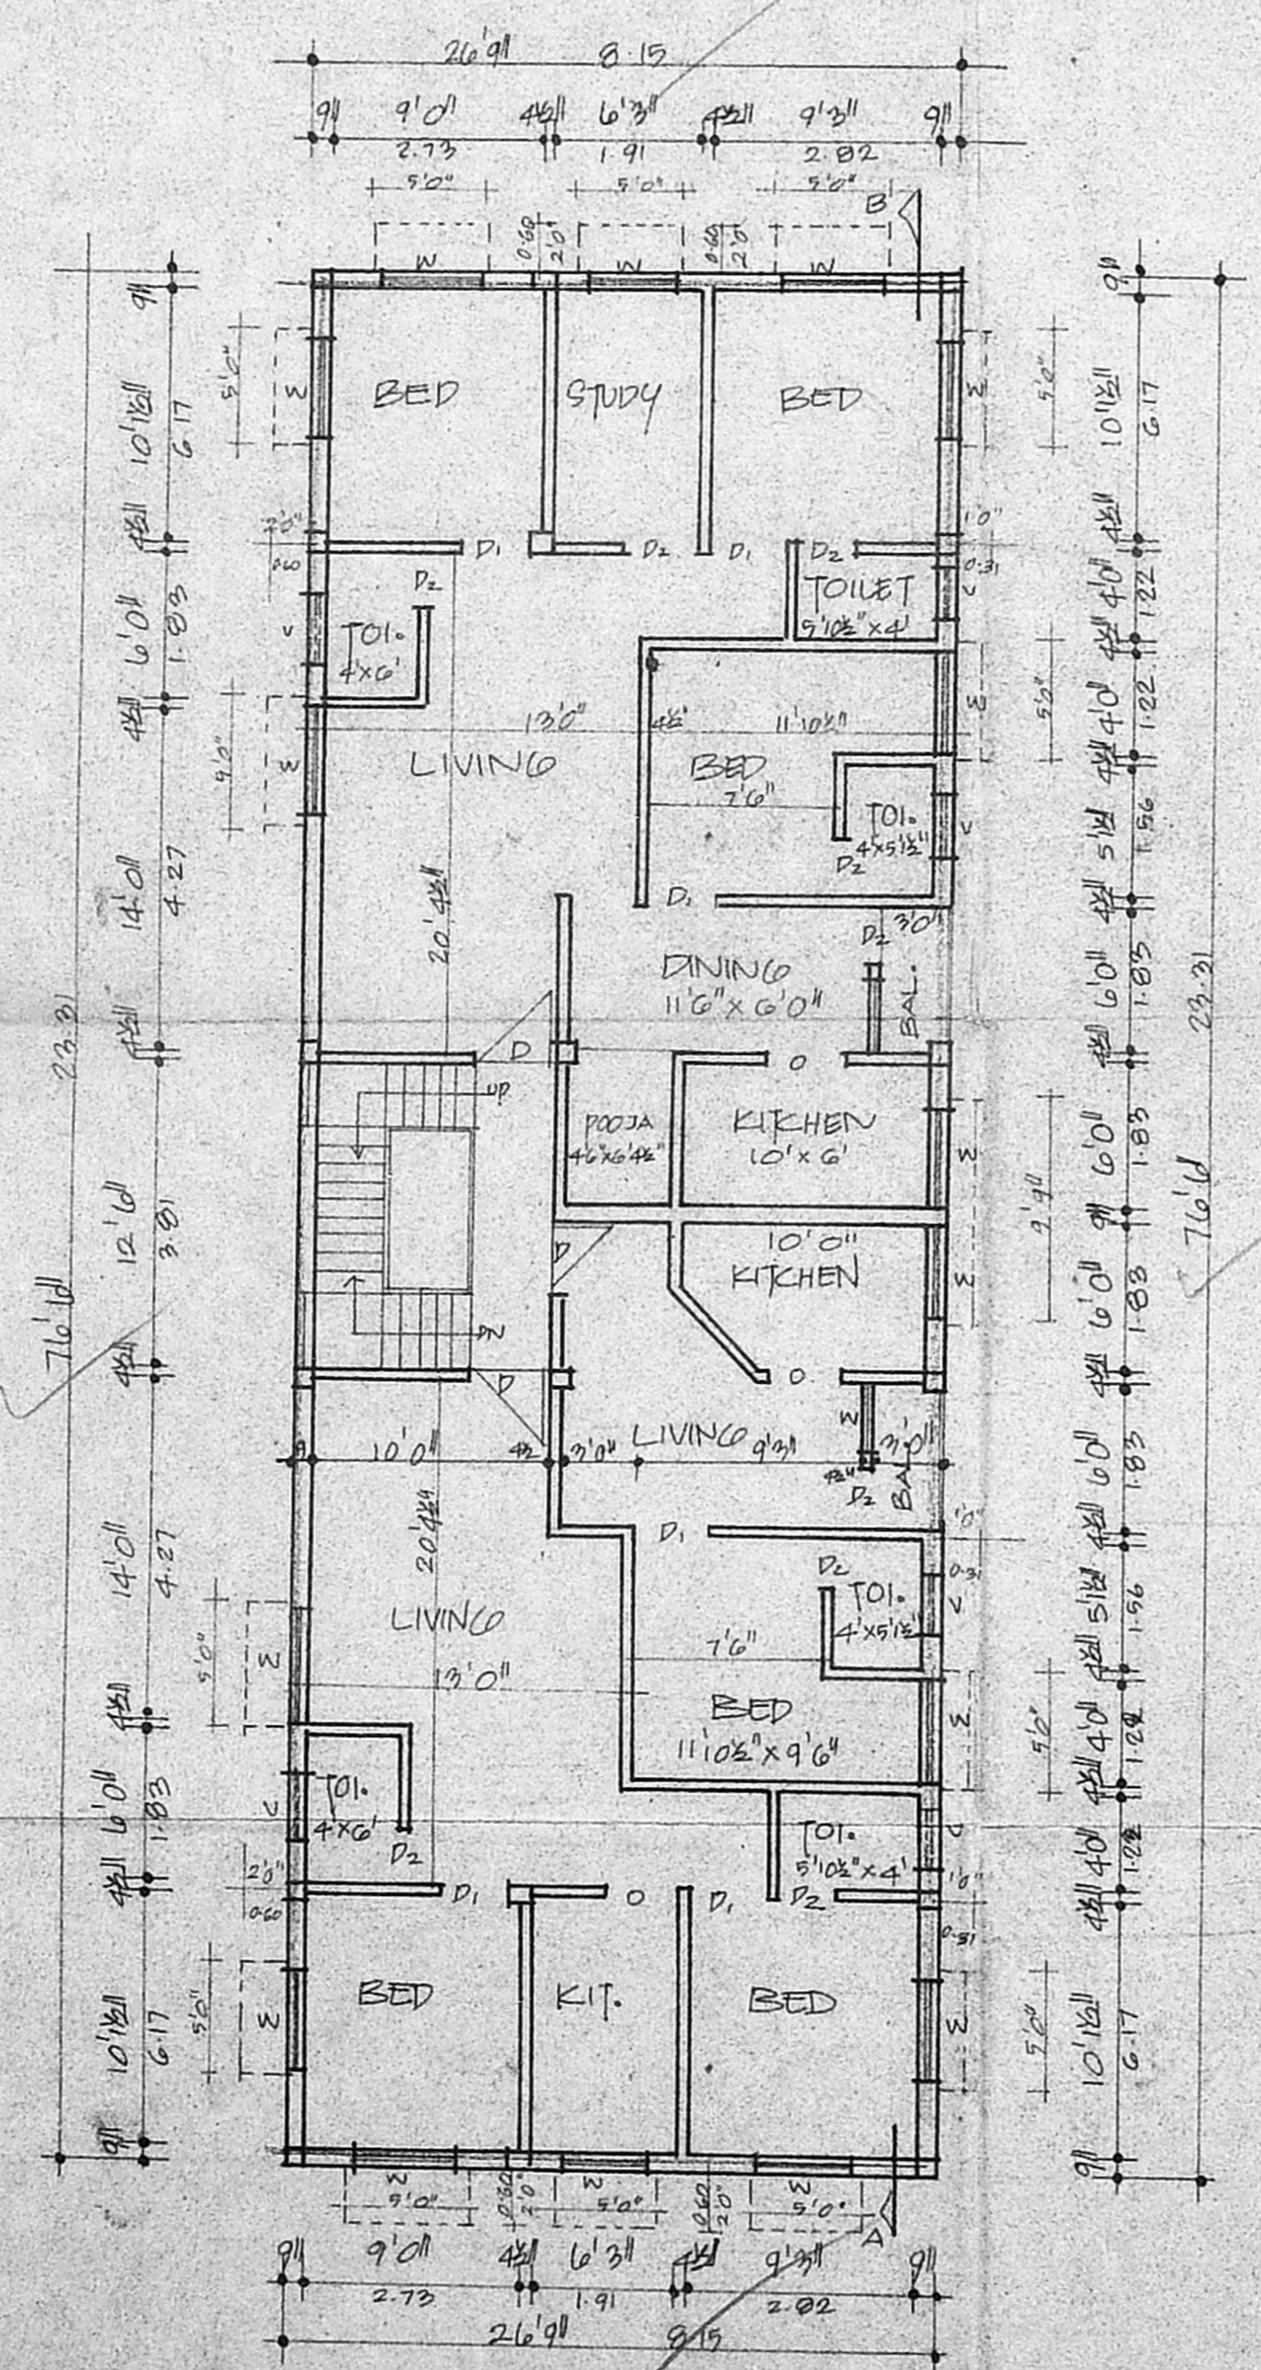

FIRST & SECOND FLOOR PLAN

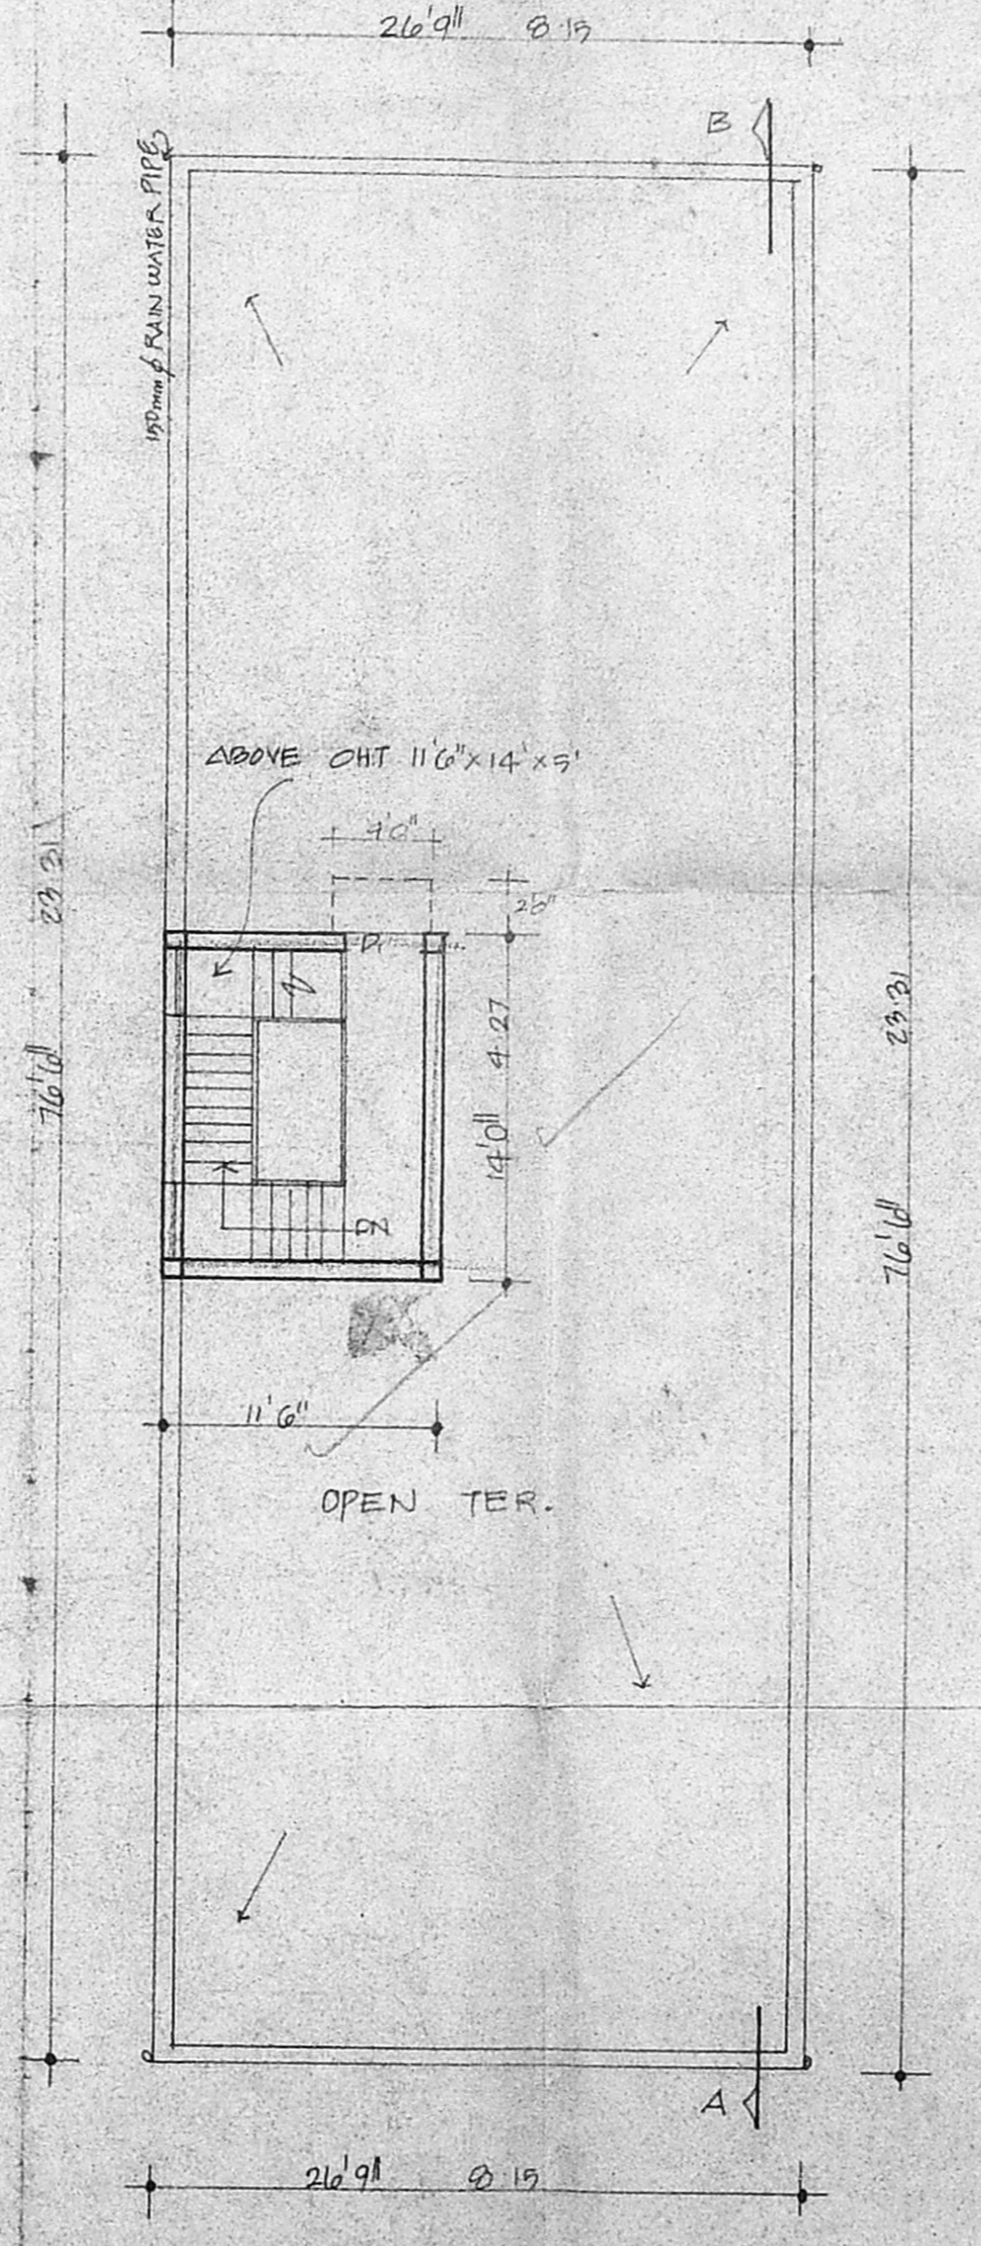

TERRACE PLAN

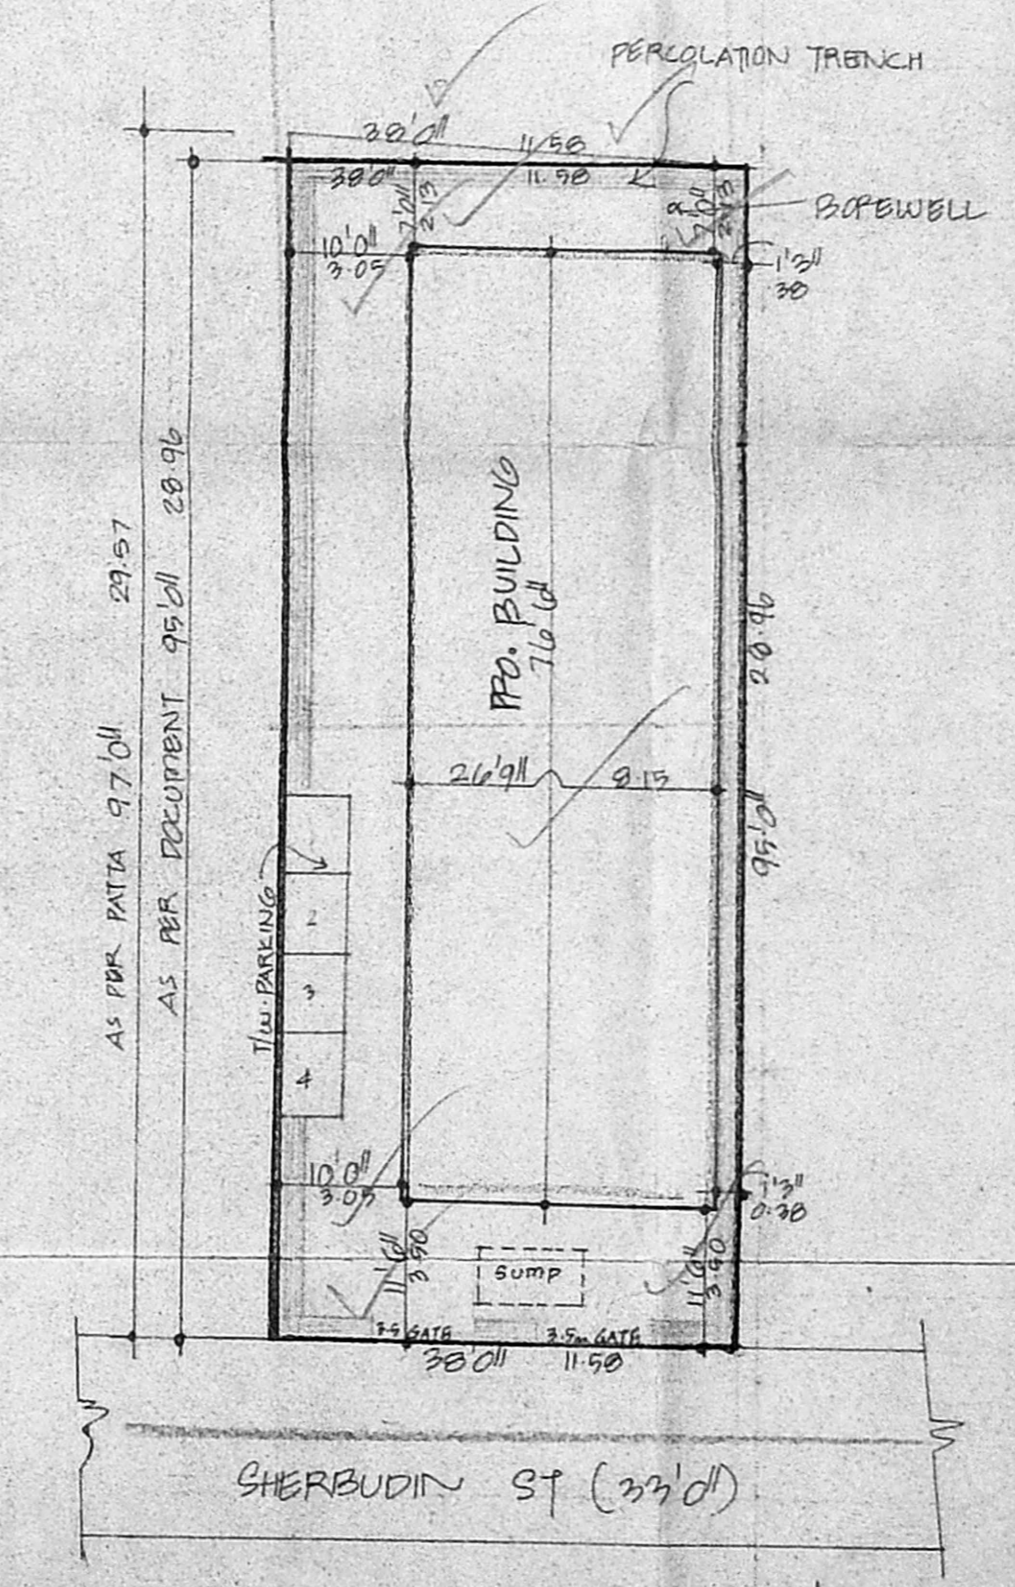

SITE PLAN SCALE 1" TO 16' 0"

OWNER'S SIGNATURE _____

S. ATHYAMAN, B.E.
Chartered Engineer
Class - I Licensed Survey No. 119
Corporation of Chennai
119/51, Thiruvalluvar Nagar, Thiruvannamur,
CHENNAI - 600 041 ☎ 4423372

LICENSED SURVEYOR