

SCHEDULE OF JOINERY

NO.	WIDTH	HEIGHT	DESCRIPTION
D1	100	213	T.M. PANELLED DOOR
D2	91	213	T.M. PANELLED DOOR
D3	76	213	T.M. PANELLED DOOR
W1	183	137	T.M. GLAZED WINDOW
W2	152	137	T.M. GLAZED WINDOW
W3	122	137	T.M. GLAZED WINDOW
KW2	52	91	T.M. GLAZED KITCHEN WINDOW
V1	61	61	T.M. GLAZED VENTILATOR





SPECIFICATIONS:
 1. 23 THK. 197 BRICK WORK IN CM 1:4:8 AT EVERY COURSE.
 2. 11 THK. 147 BRICK WORK IN CM 1:4:8 AT EVERY COURSE.
 3. PLASTERING THE WALLS IN CM 1:4:8 SURFACE IN CM 1:3.
 4. PLASTERING THE CEILING AND EXPOSED CONCRETE SURFACE IN CM 1:3.
 5. WEATHERING COURSE IN BRICK JELL...
 6. FLOORING WITH HYDRAULIC PRESSED MOSAIC TILES SET IN CM 1:4 AND SKIRTING 5".
 7. THE O.H.T IS SCIENTIFICALLY SEALED.
 8. THE SUMP IS SCIENTIFICALLY SEALED.

CMDA (B)/4 No. 1
 C No. B2/51169/2000
 85151

AREA STATEMENT

AREA	SQ.FT.	SQ.M.
PLOT AREA	4443.88	413.00
GROUND FLOOR AREA	1262.79	117.36
FIRST FLOOR AREA	1653.30	153.66
SECOND FLOOR AREA	1653.30	153.66
THIRD FLOOR AREA	1653.30	153.66
TOTAL BUILT-UP AREA	6222.93	578.34
PLOT COVERAGE		28.42%
F.S.I		1.60

ALL MEASUREMENTS ARE IN CMS
 PLAN OF SUMP

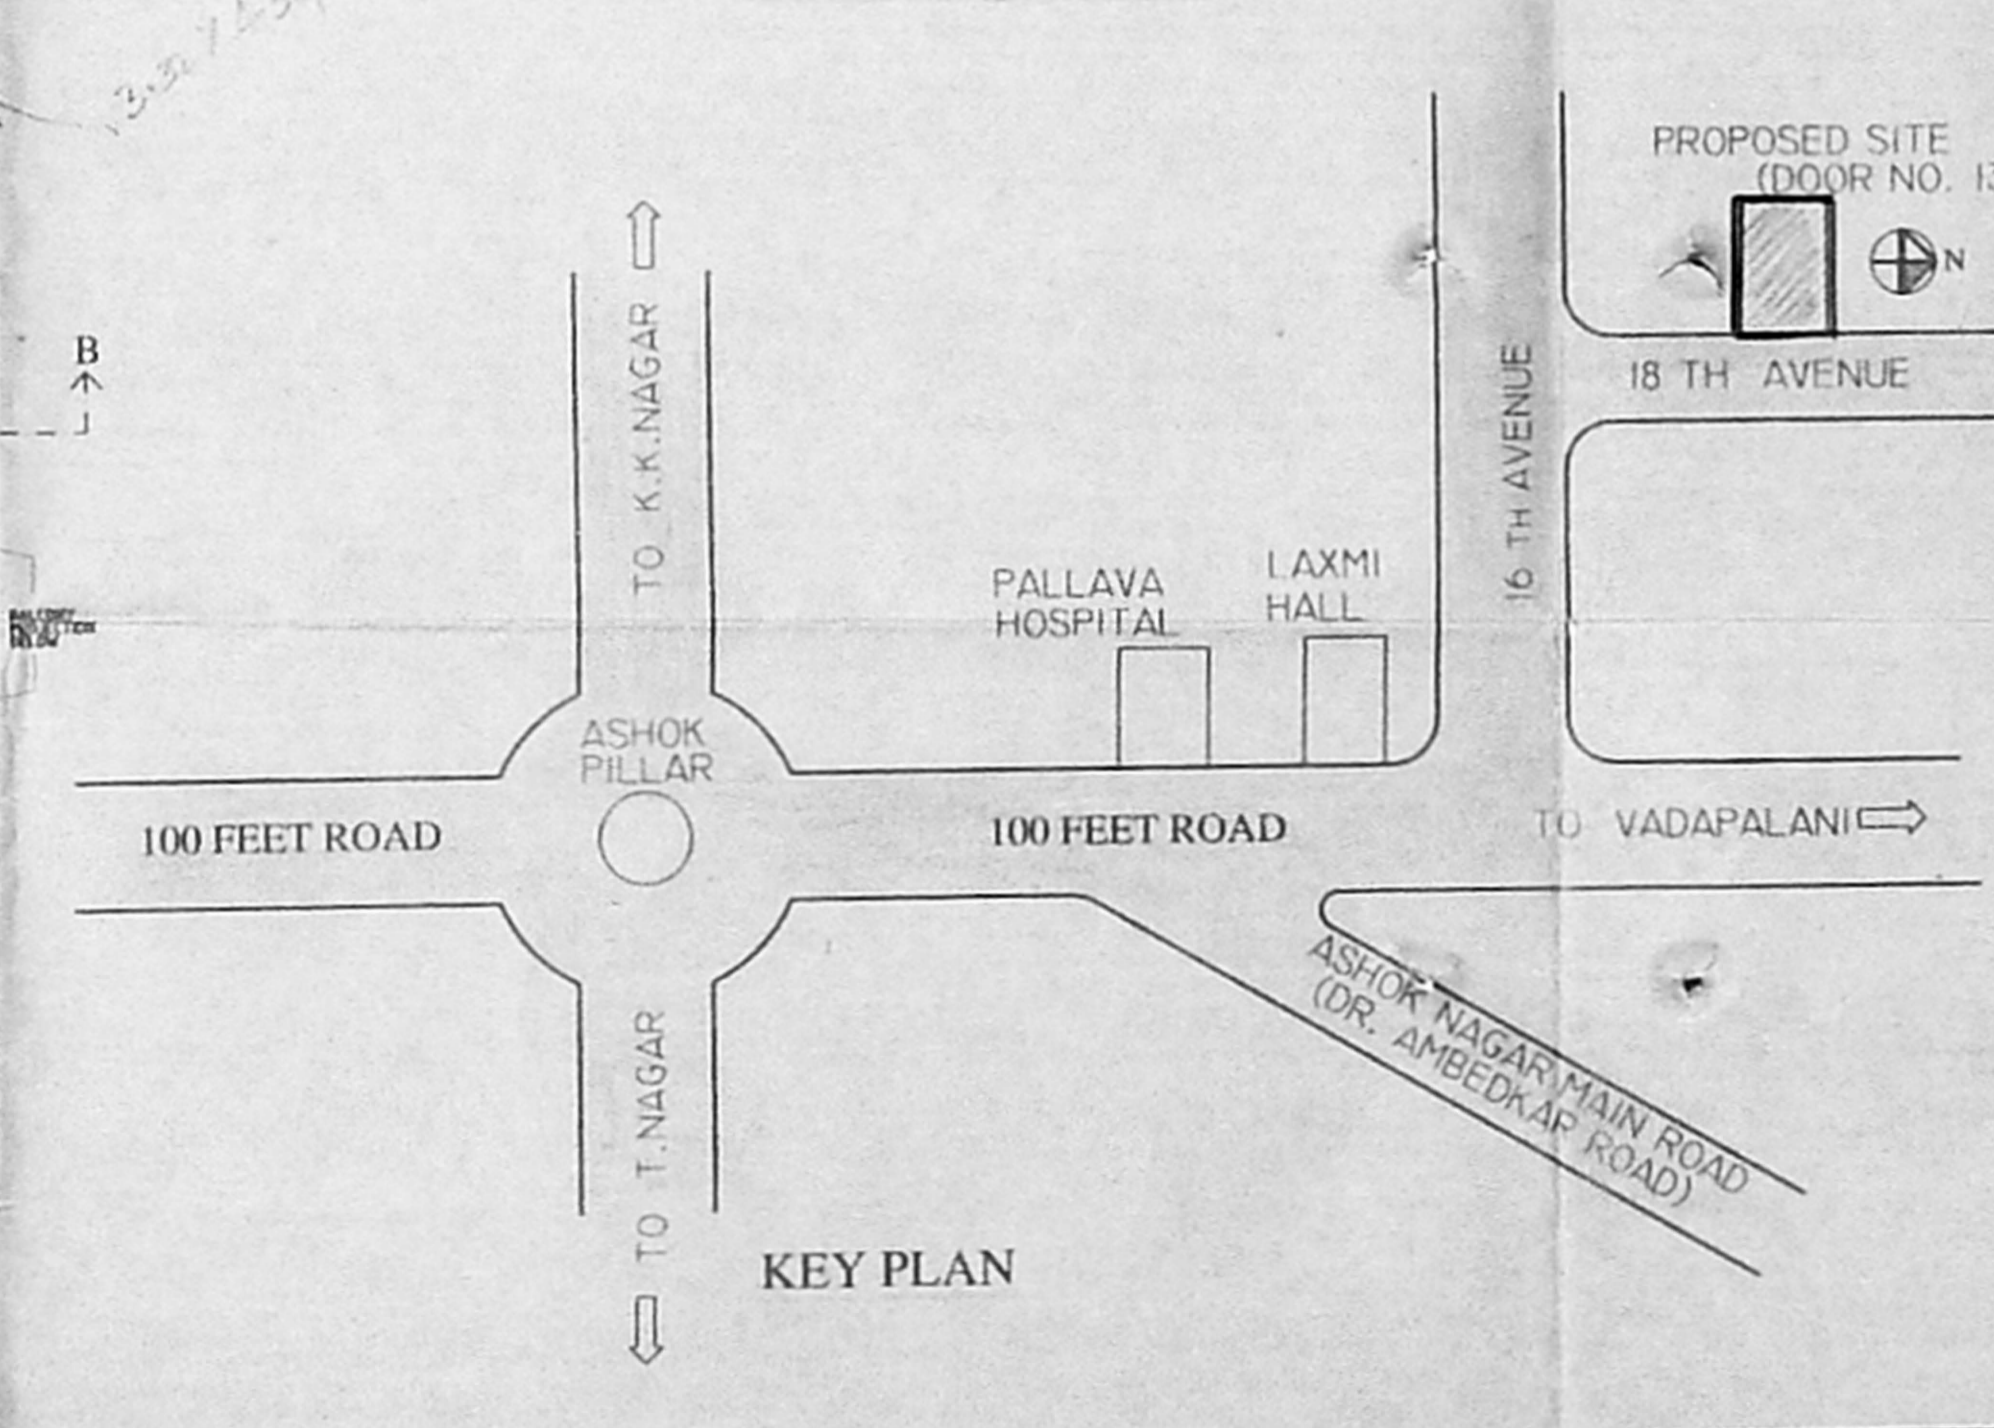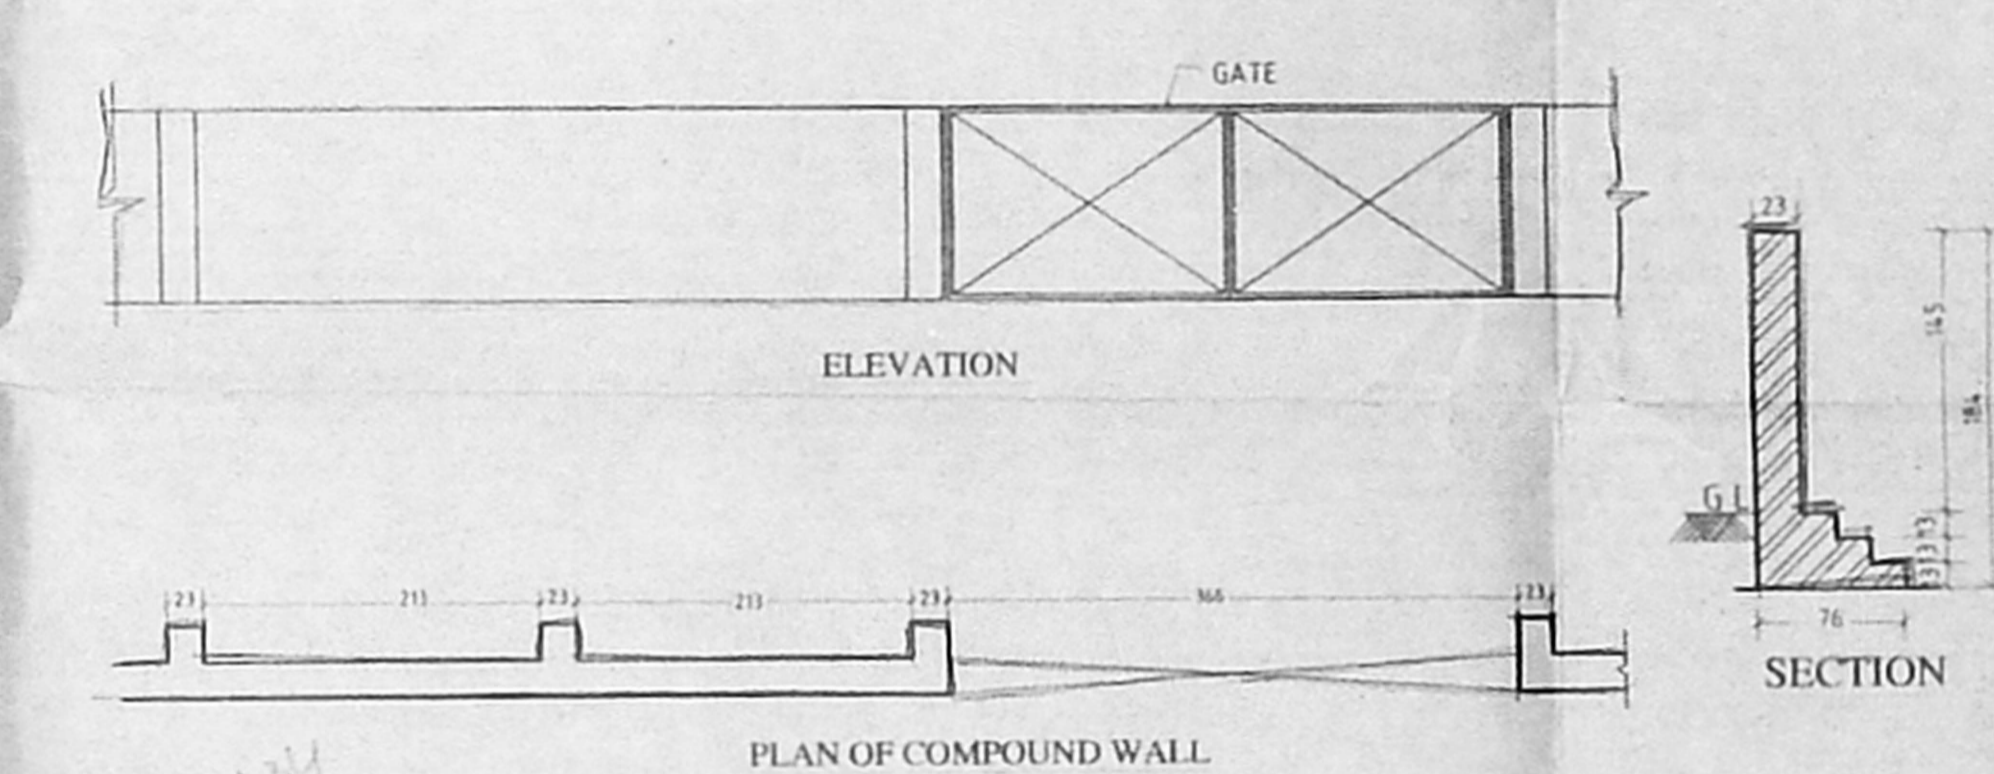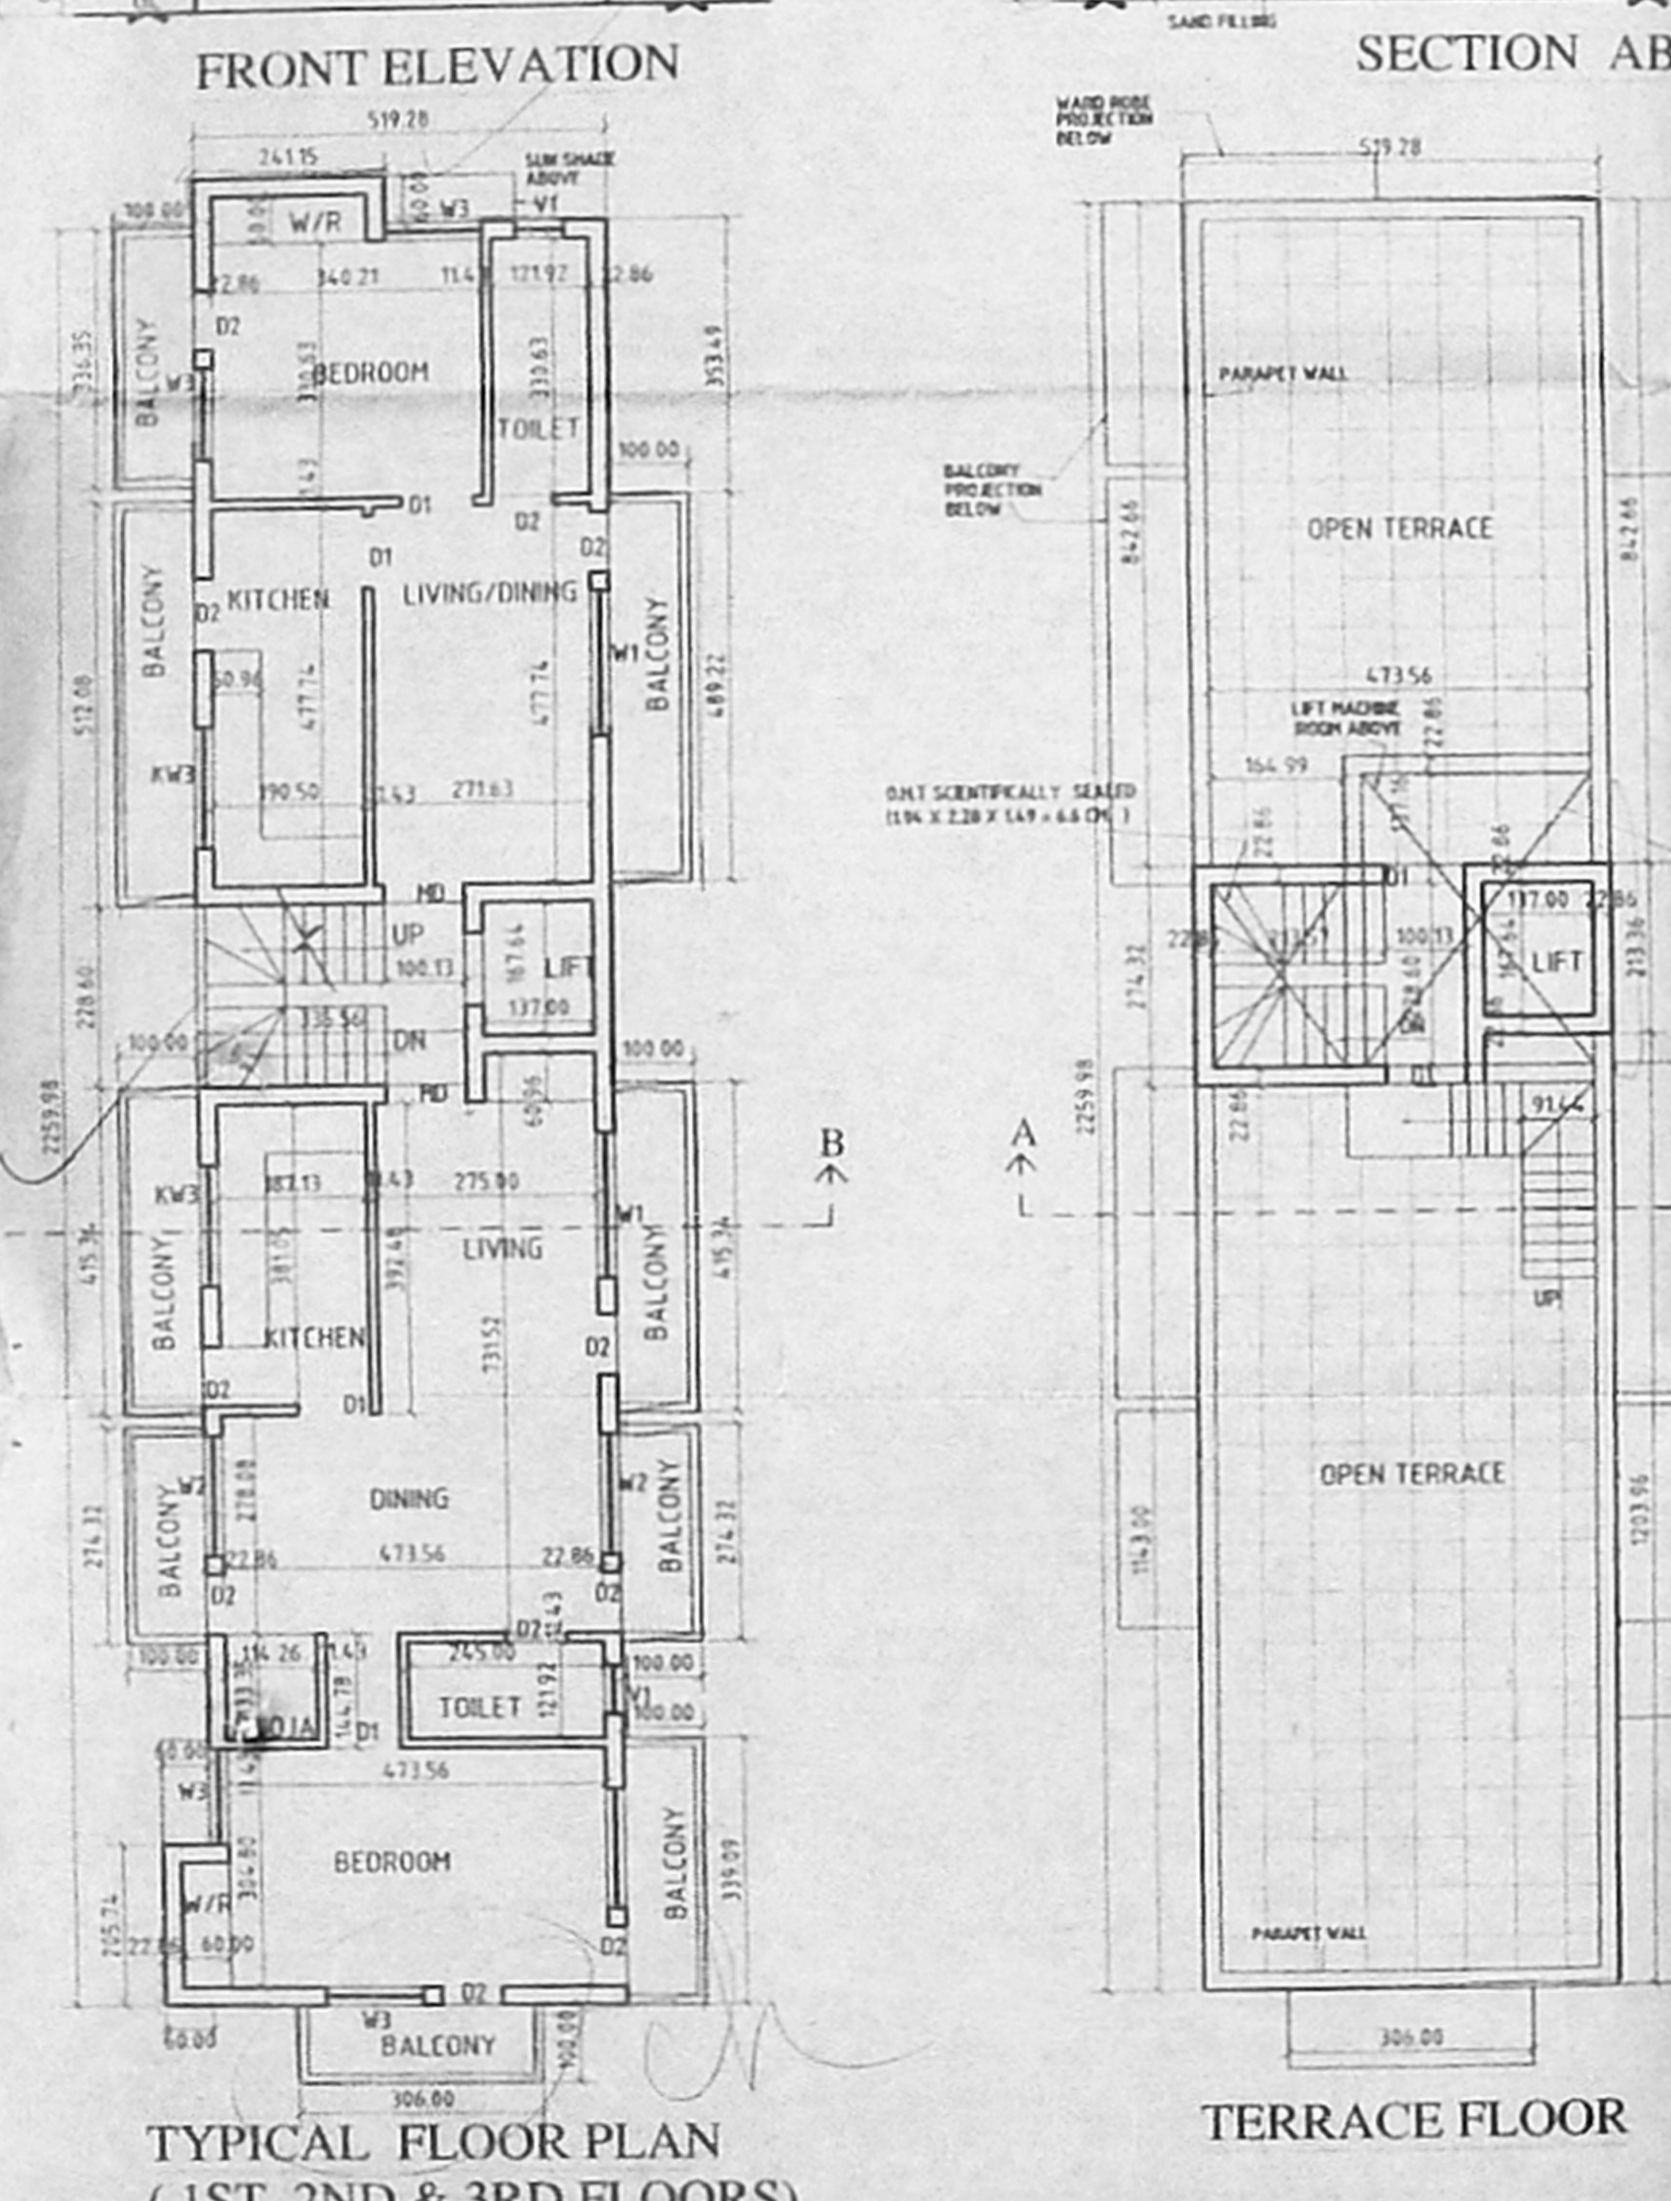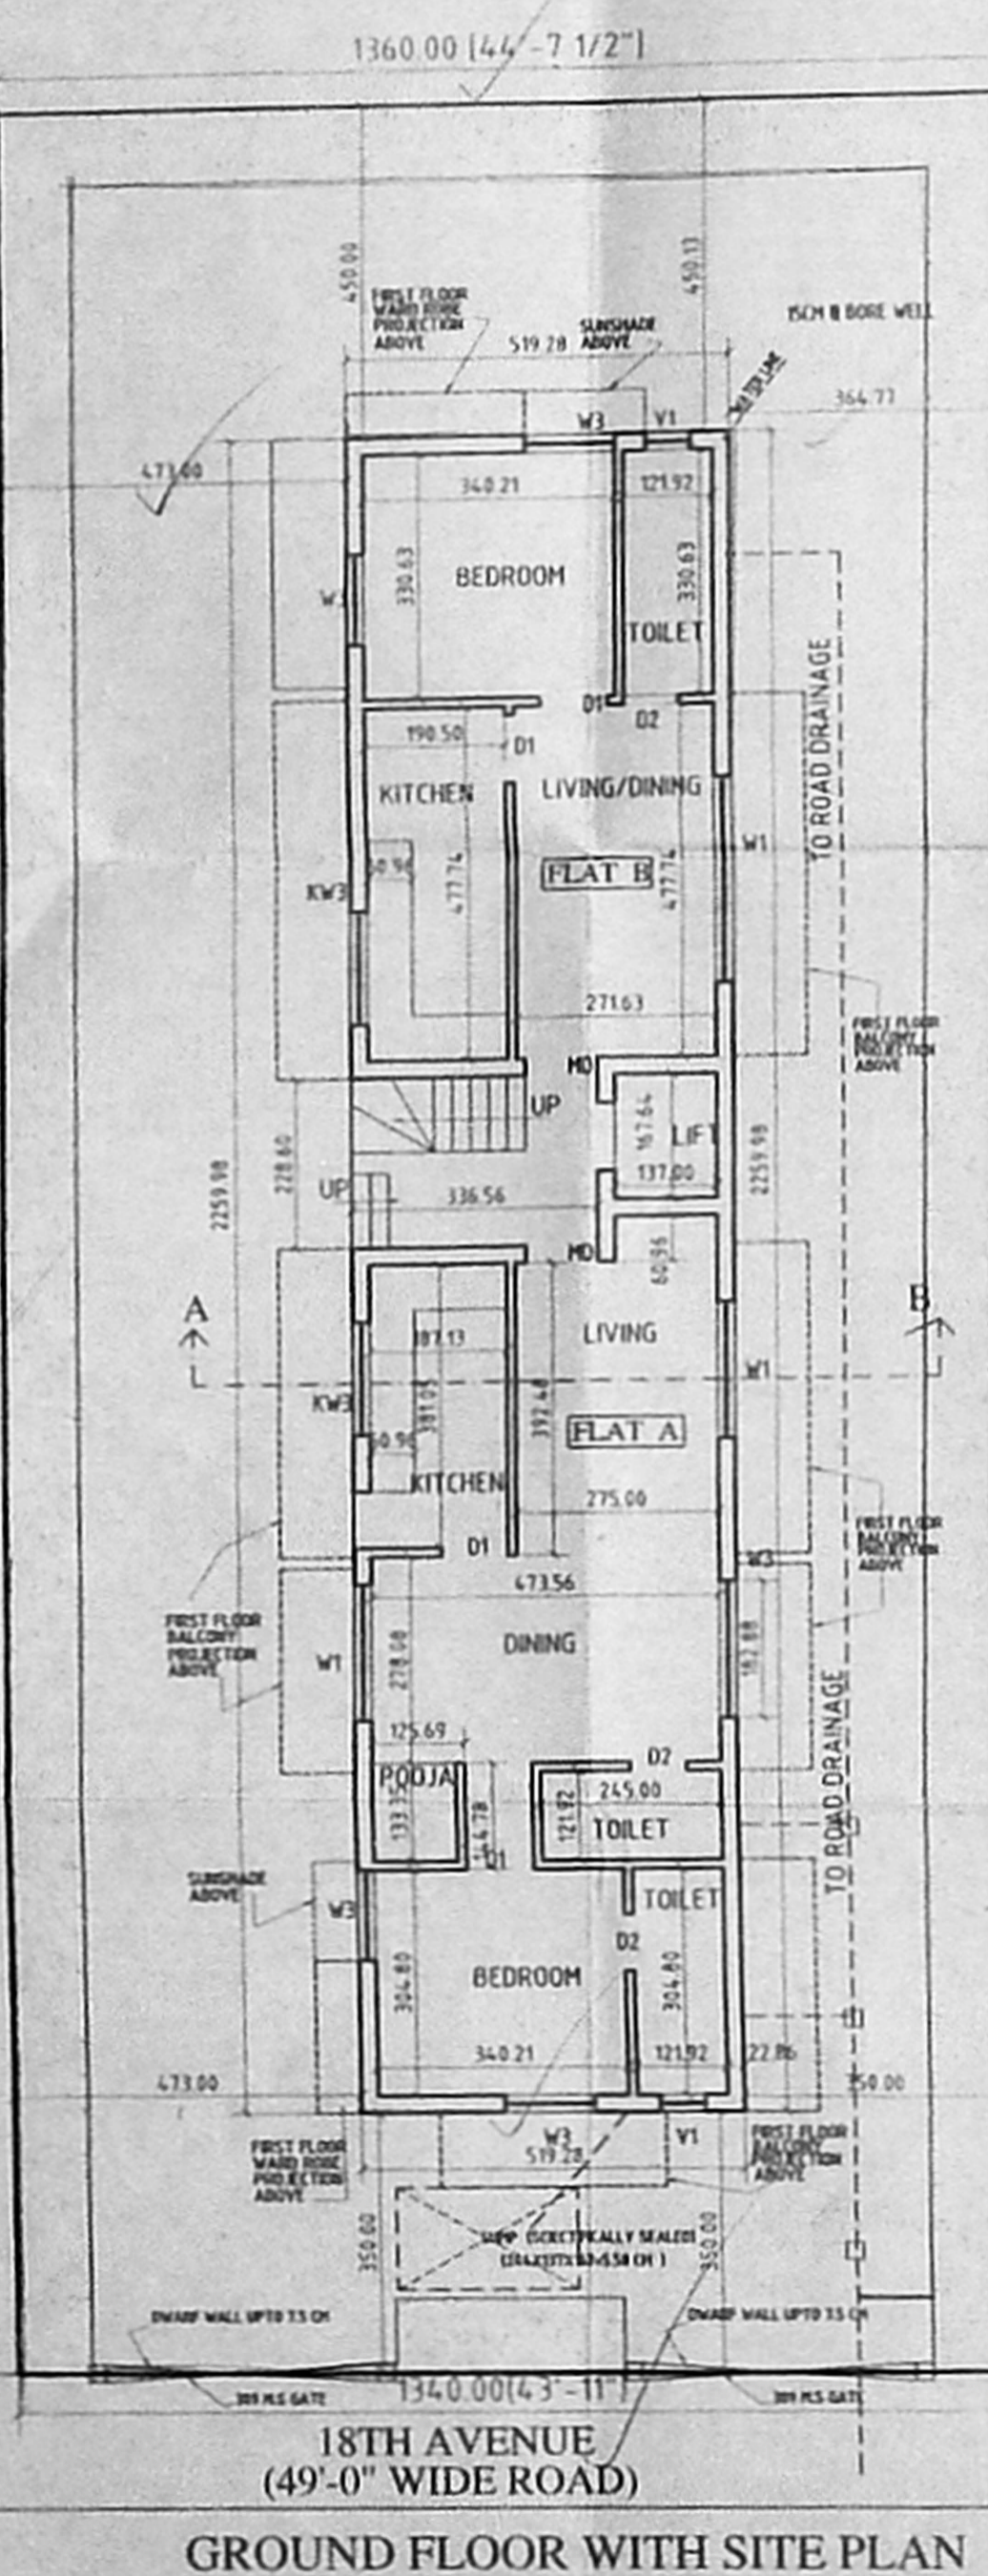

PROPOSED CONSTRUCTION
 BOUNDARY LINE
 ROAD
 SEWER LINE
 WATER LINE

SCALE 1:100
 DATE 11-10-2000
 DRAWN BY R.MOHANA
 ALL MEASUREMENTS ARE IN CM
 OWNER

PROJECT
 PROPOSED CONSTRUCTION OF RESIDENTIAL BUILDING AT PLOT NO. 84/85 OLD DOOR NO. 10, NEW DOOR NO. 13, 18TH AVENUE, ASHOK NAGAR, CHENNAI - 83 T.S NO: 40, BLOCK NO:52 R.S NO 69 PART OF KODAMBAKKAM VILLAGE, MAMBALAM-GUINDY TALUK CHENNAI DISTRICT.

ARCHITECT:
M. DAMEEM ANSARI
 Regd. Architect No: CA 93/16/76
 Licensed Surveyor Corp. of Madras No: RA 299
 ANSARI & ASSOCIATES
 B. MANNAR REDDY STREET
 T-NAGAR, CHENNAI-600077