




FRONT ELEVATION

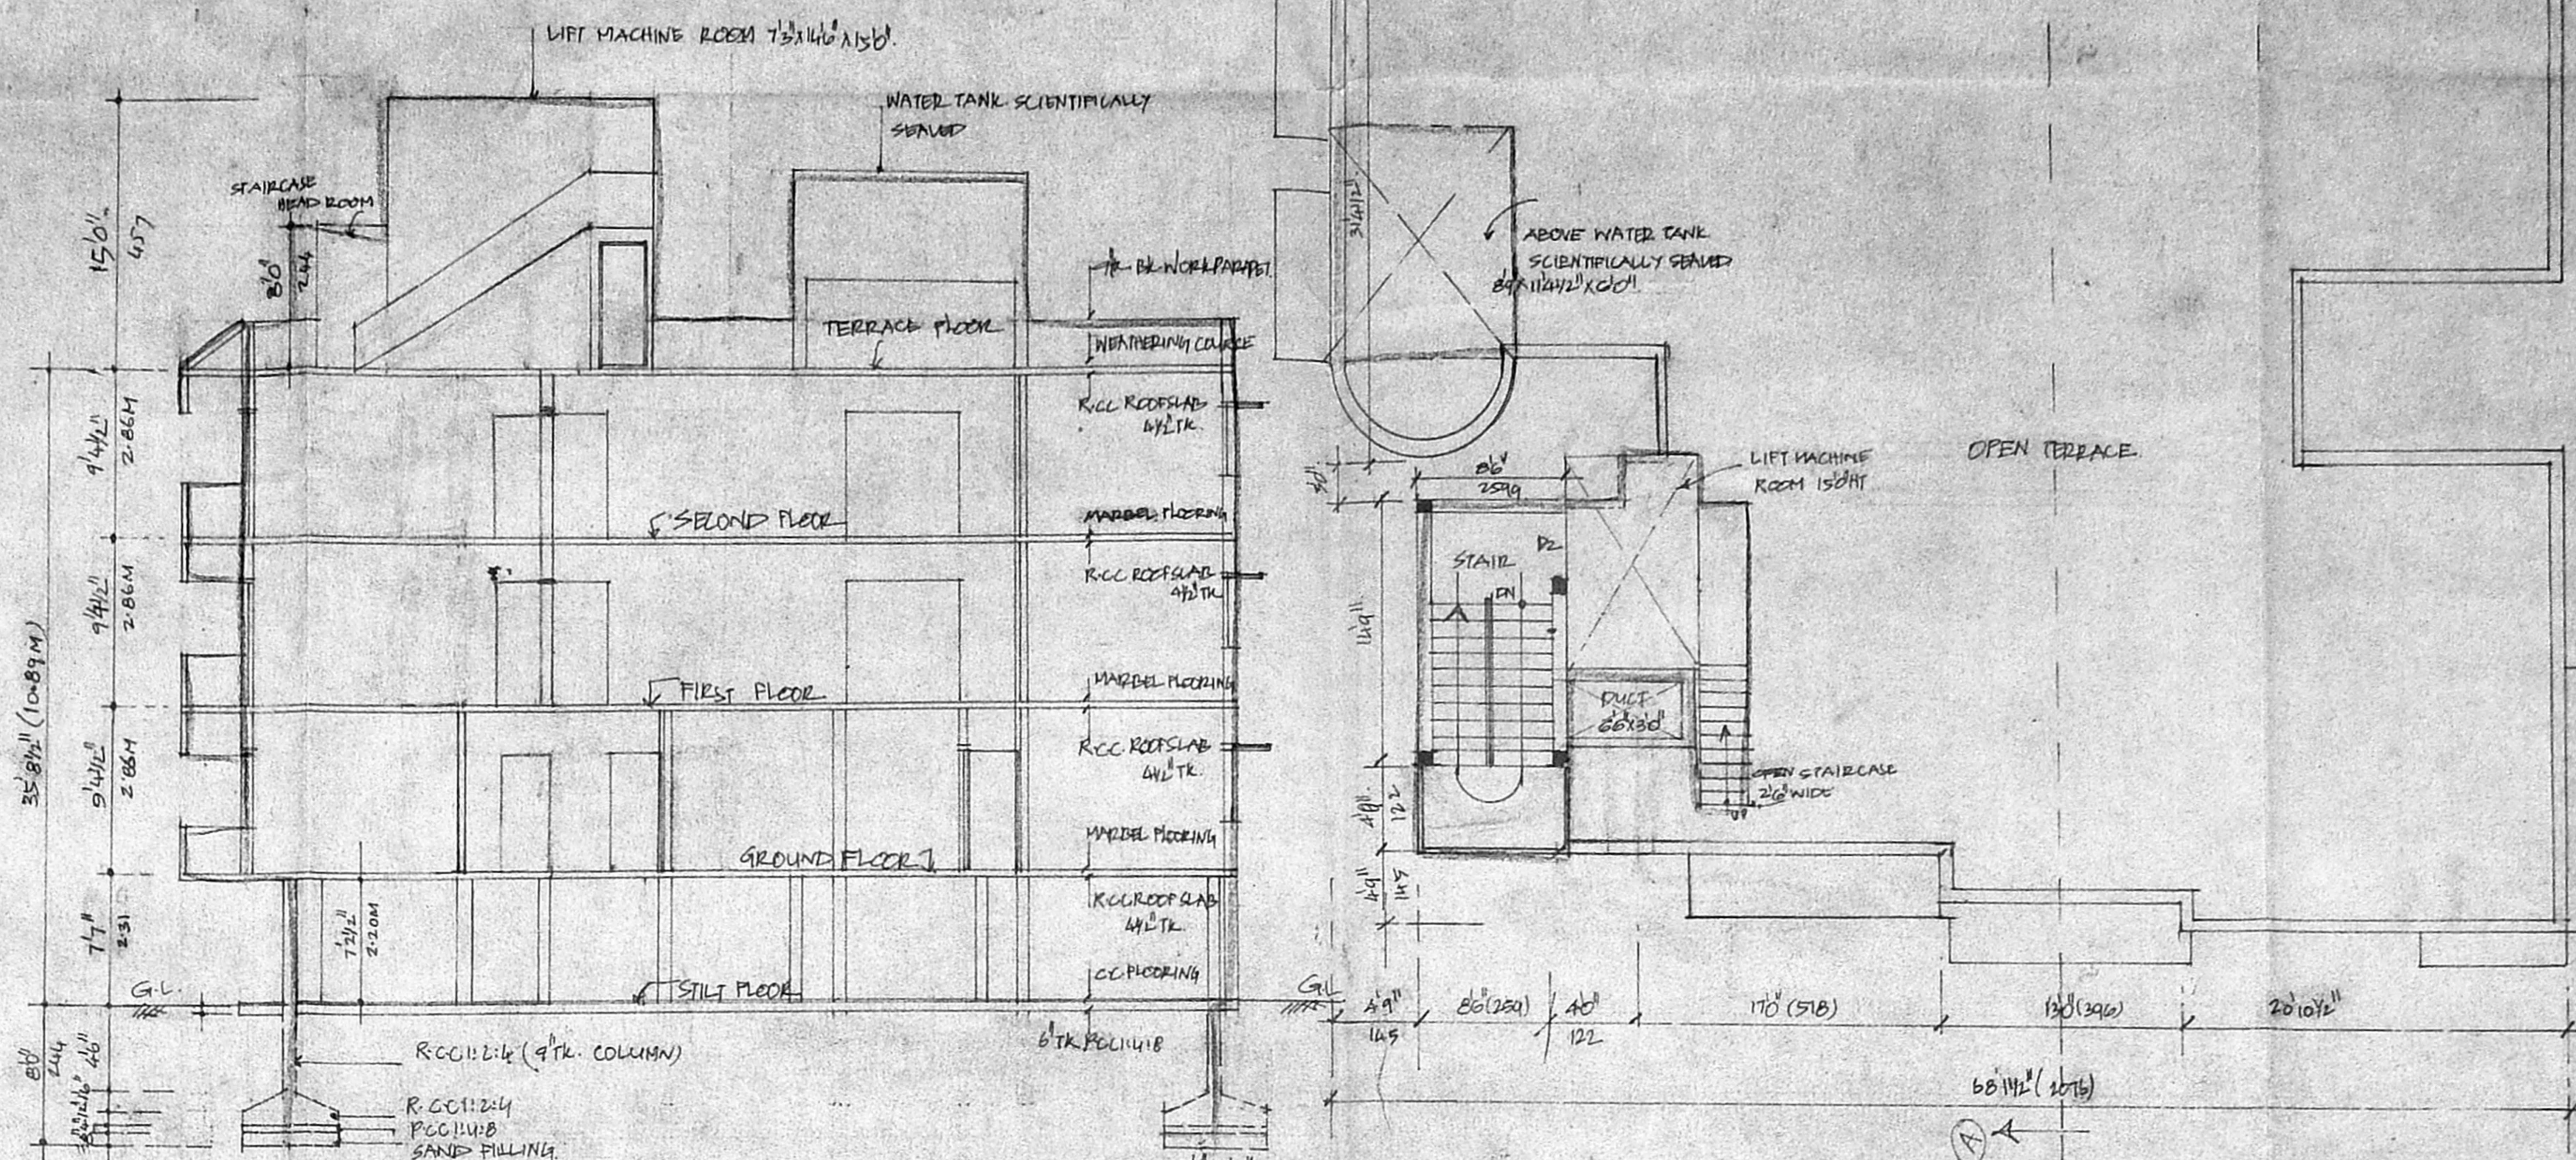

SECTION ON AB

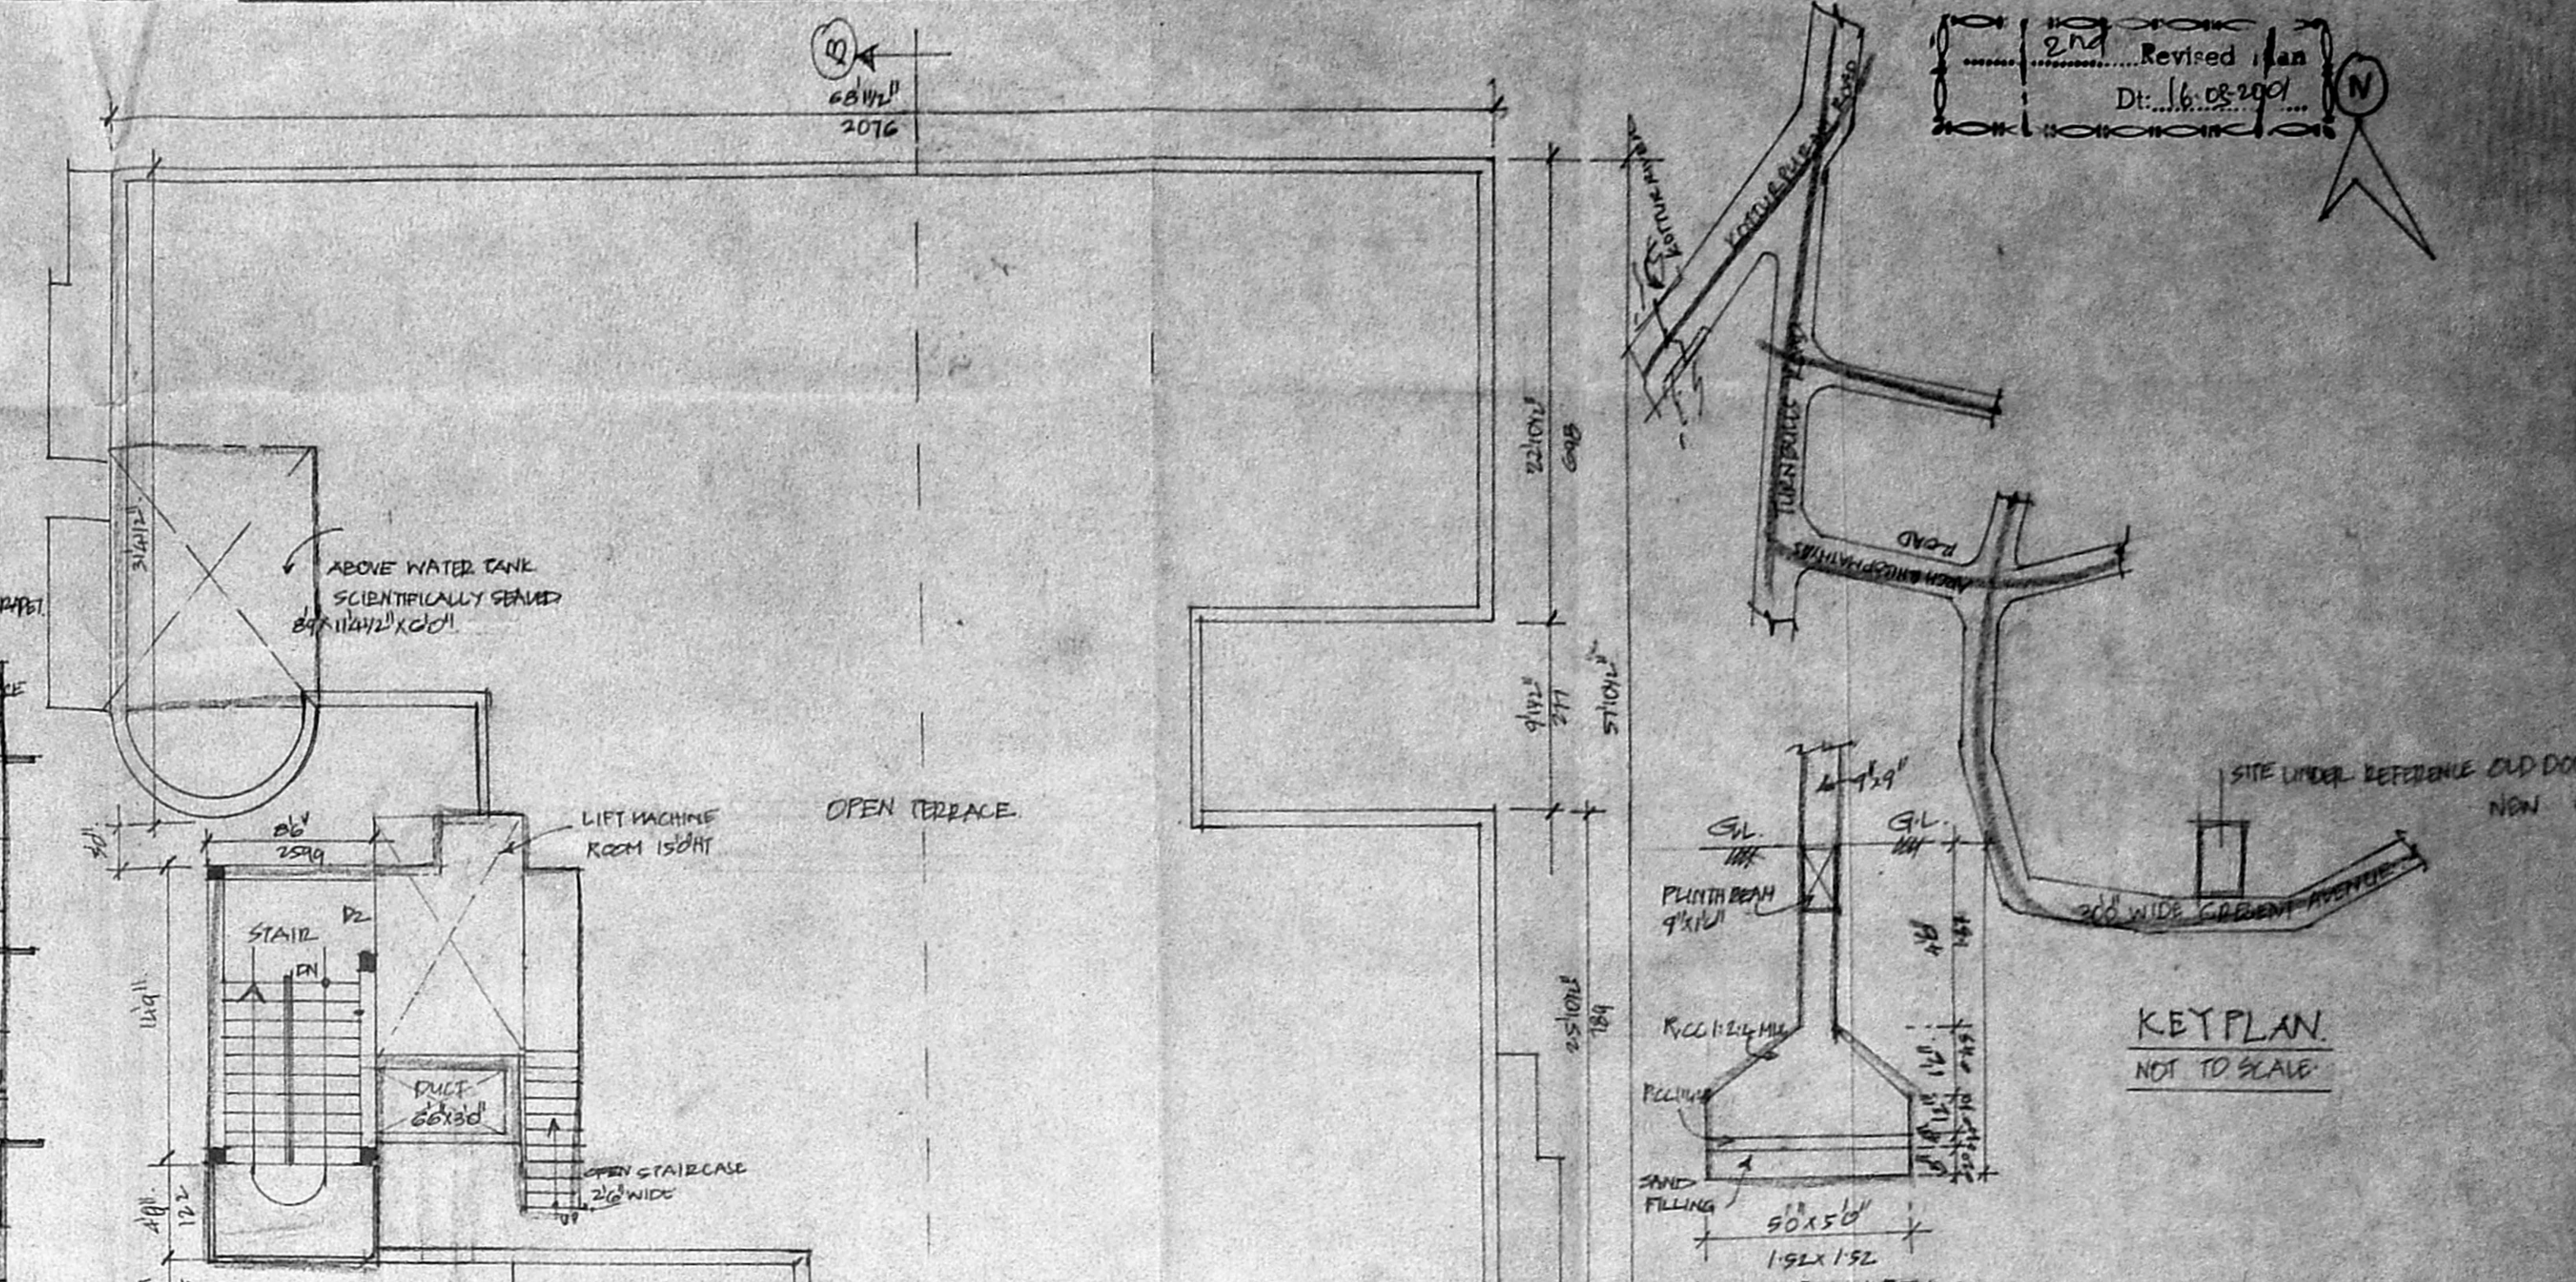

TERRACE FLOOR PLAN

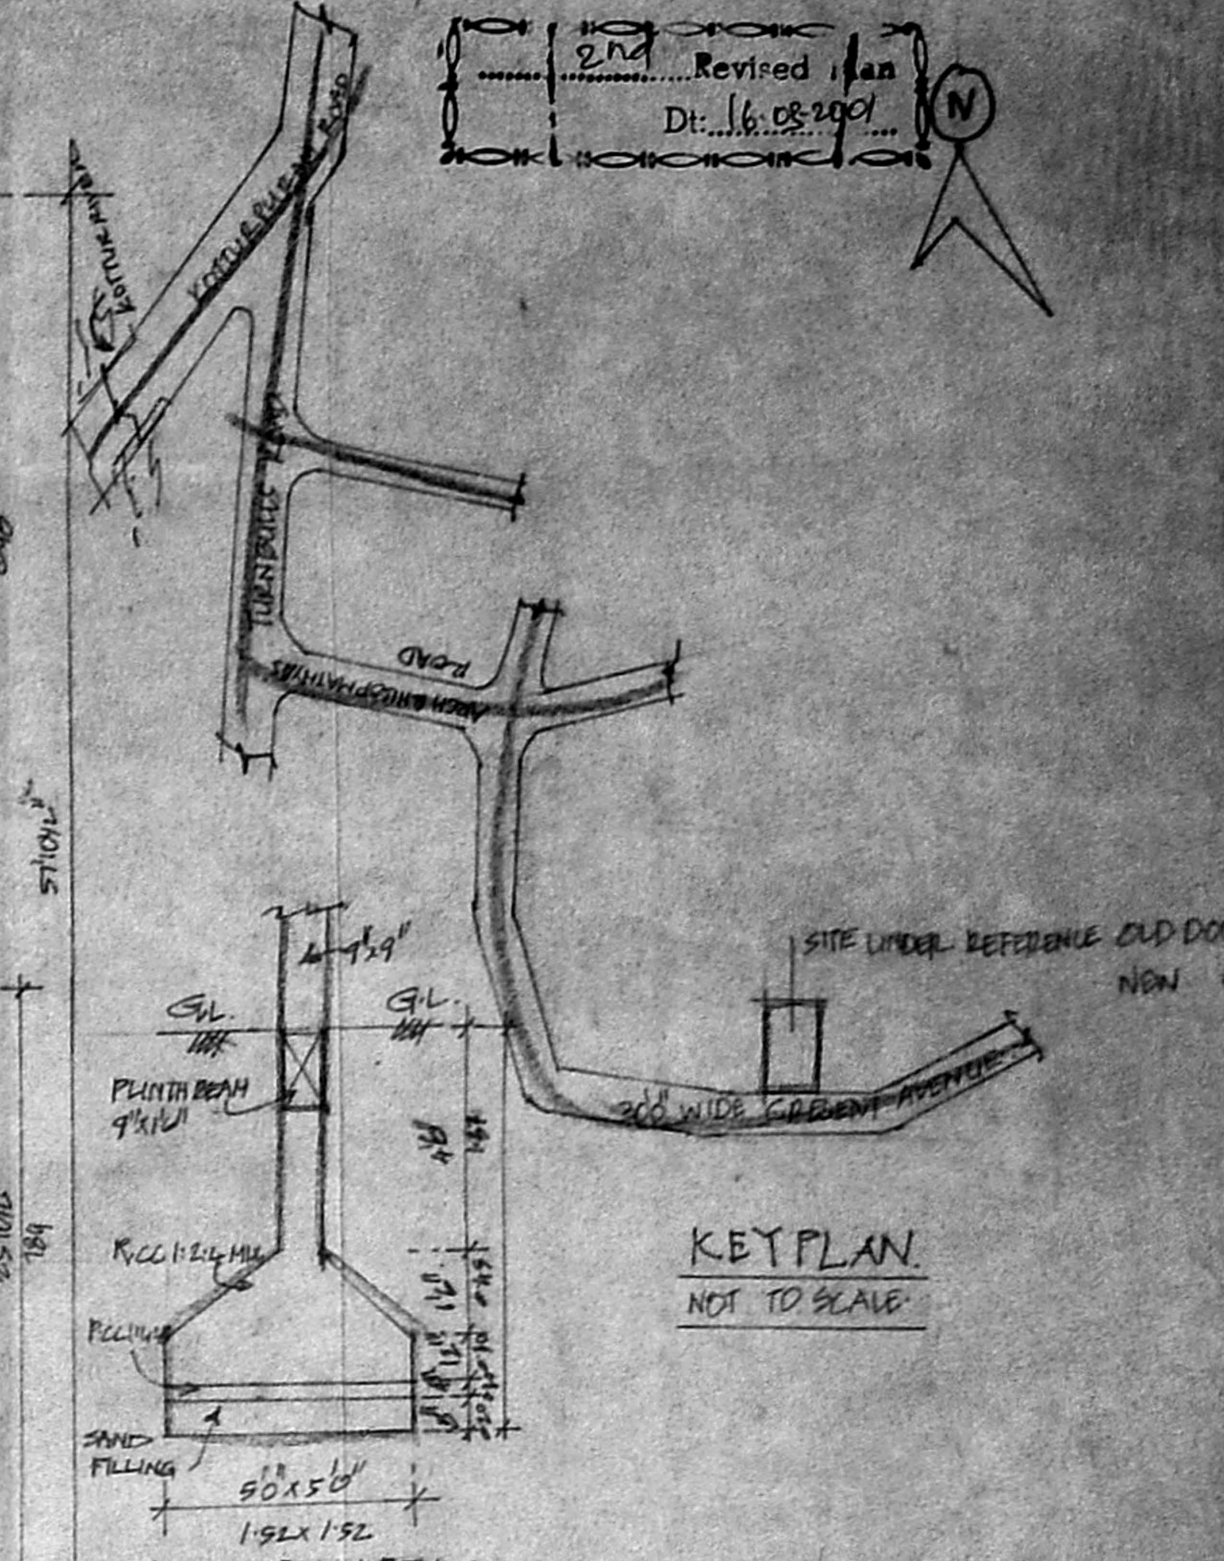

KEY PLAN
NOT TO SCALE

COLOUR PROPOSED

ROAD	[Color swatch]
PLOT BOUNDARY	[Color swatch]

JOINERY DETAILS

D1 DOOR	33x70	100x213
D2 "	24x70	41x213
D3 "	24x70	75x213
N1 WINDOW	40x60	122x122
N2 "	20x60	41x122
N3 "	50x60	151x122
N4 "	80x60	240x122
N5 KITCHEN WINDOW	40x90	122x141
N6 VENTILATOR	20x30	122x41
N7 ENERGY WINDOW	20x30	122x41

AREA DETAILS

ADFT. NO.	7472	694.44 m ²
PLOT EXTENT		
STILT FLOOR AREA	173	16.01 m ²
FIRST FLOOR AREA	3672	341.25
SECOND FLOOR AREA	3672	341.25
THIRD FLOOR	3672	341.25
Coverage Area	11016	1039.79

PLAN SHOWING THE PROPOSED RESIDENTIAL FLATS AT OLD DOOR NO 15, NEW DOOR NO 10, CRESENT AVENUE ADYAR CHENNAI.
 RD NO 390/11 BLOCK NO - 85 MYLAPORE VILLAGE.
 CER. DIV. NO 16 ZONE : B.

SCHEMATA (B) FILE NO. 1


C. No. RD, 5529/1000

Asst. Surveyor


P. A. 16/03/2001

A.P. Lakshmi Kumara Swamy


OWNER

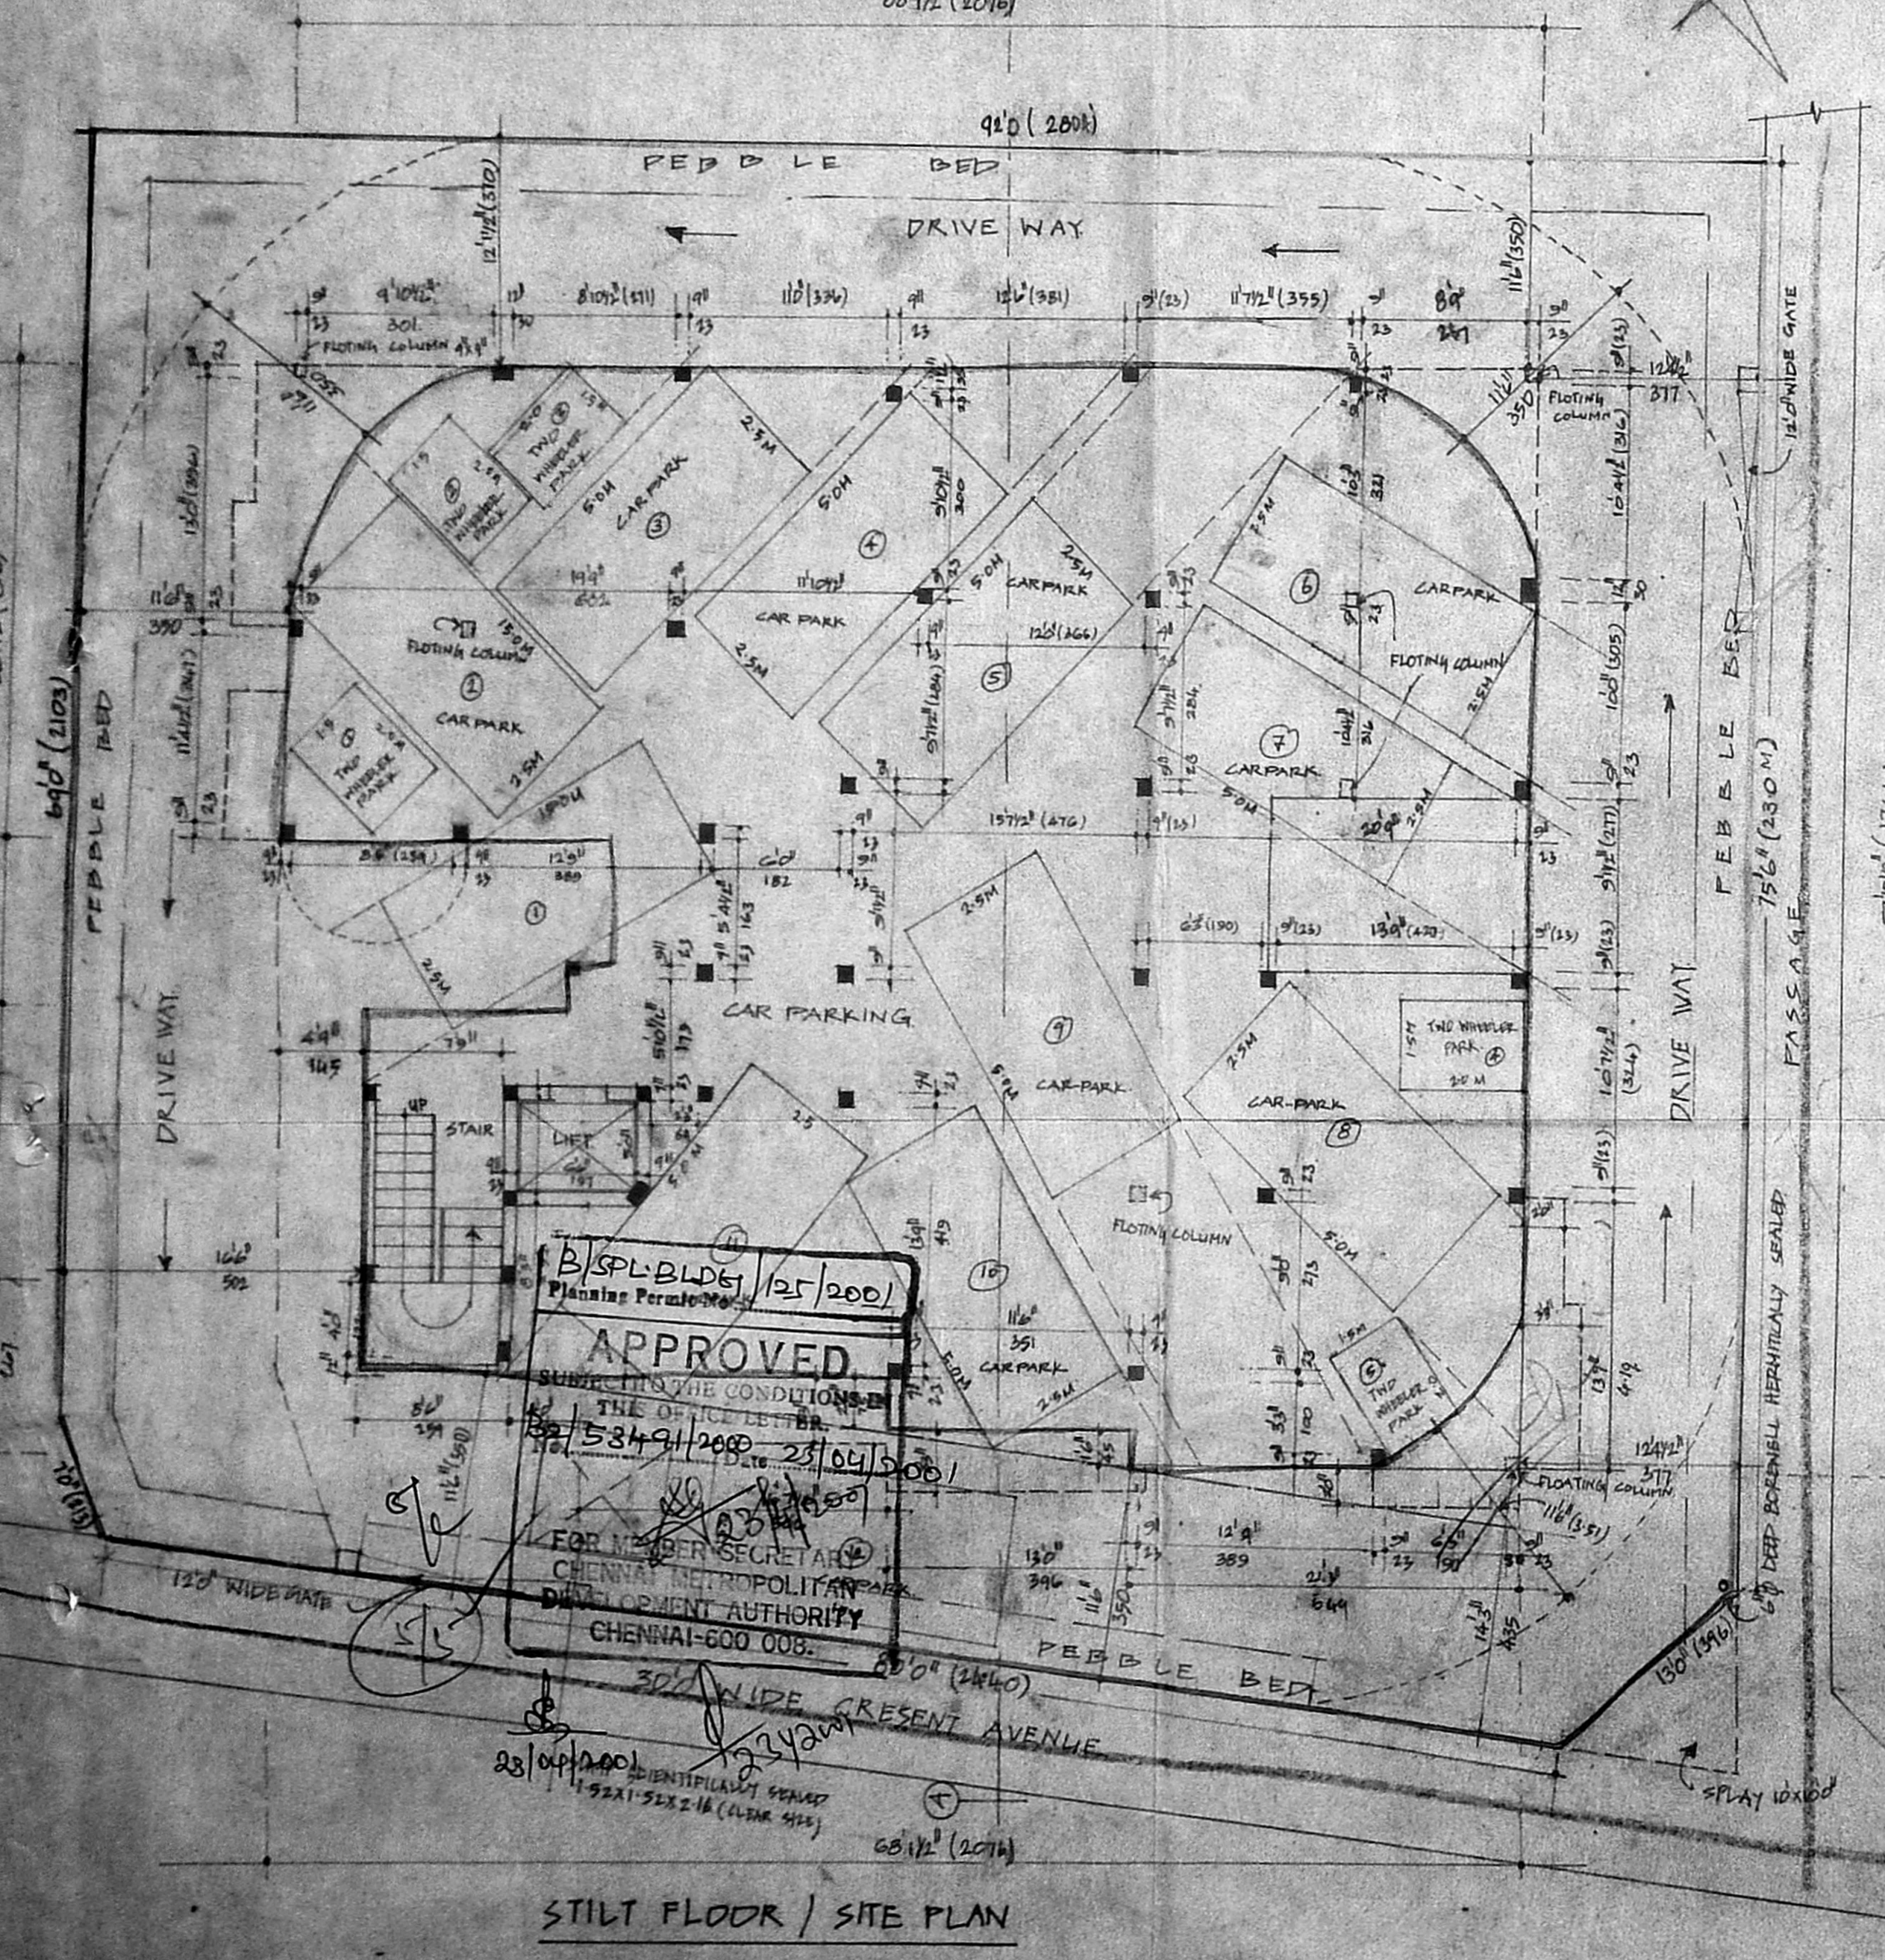

STILT FLOOR / SITE PLAN

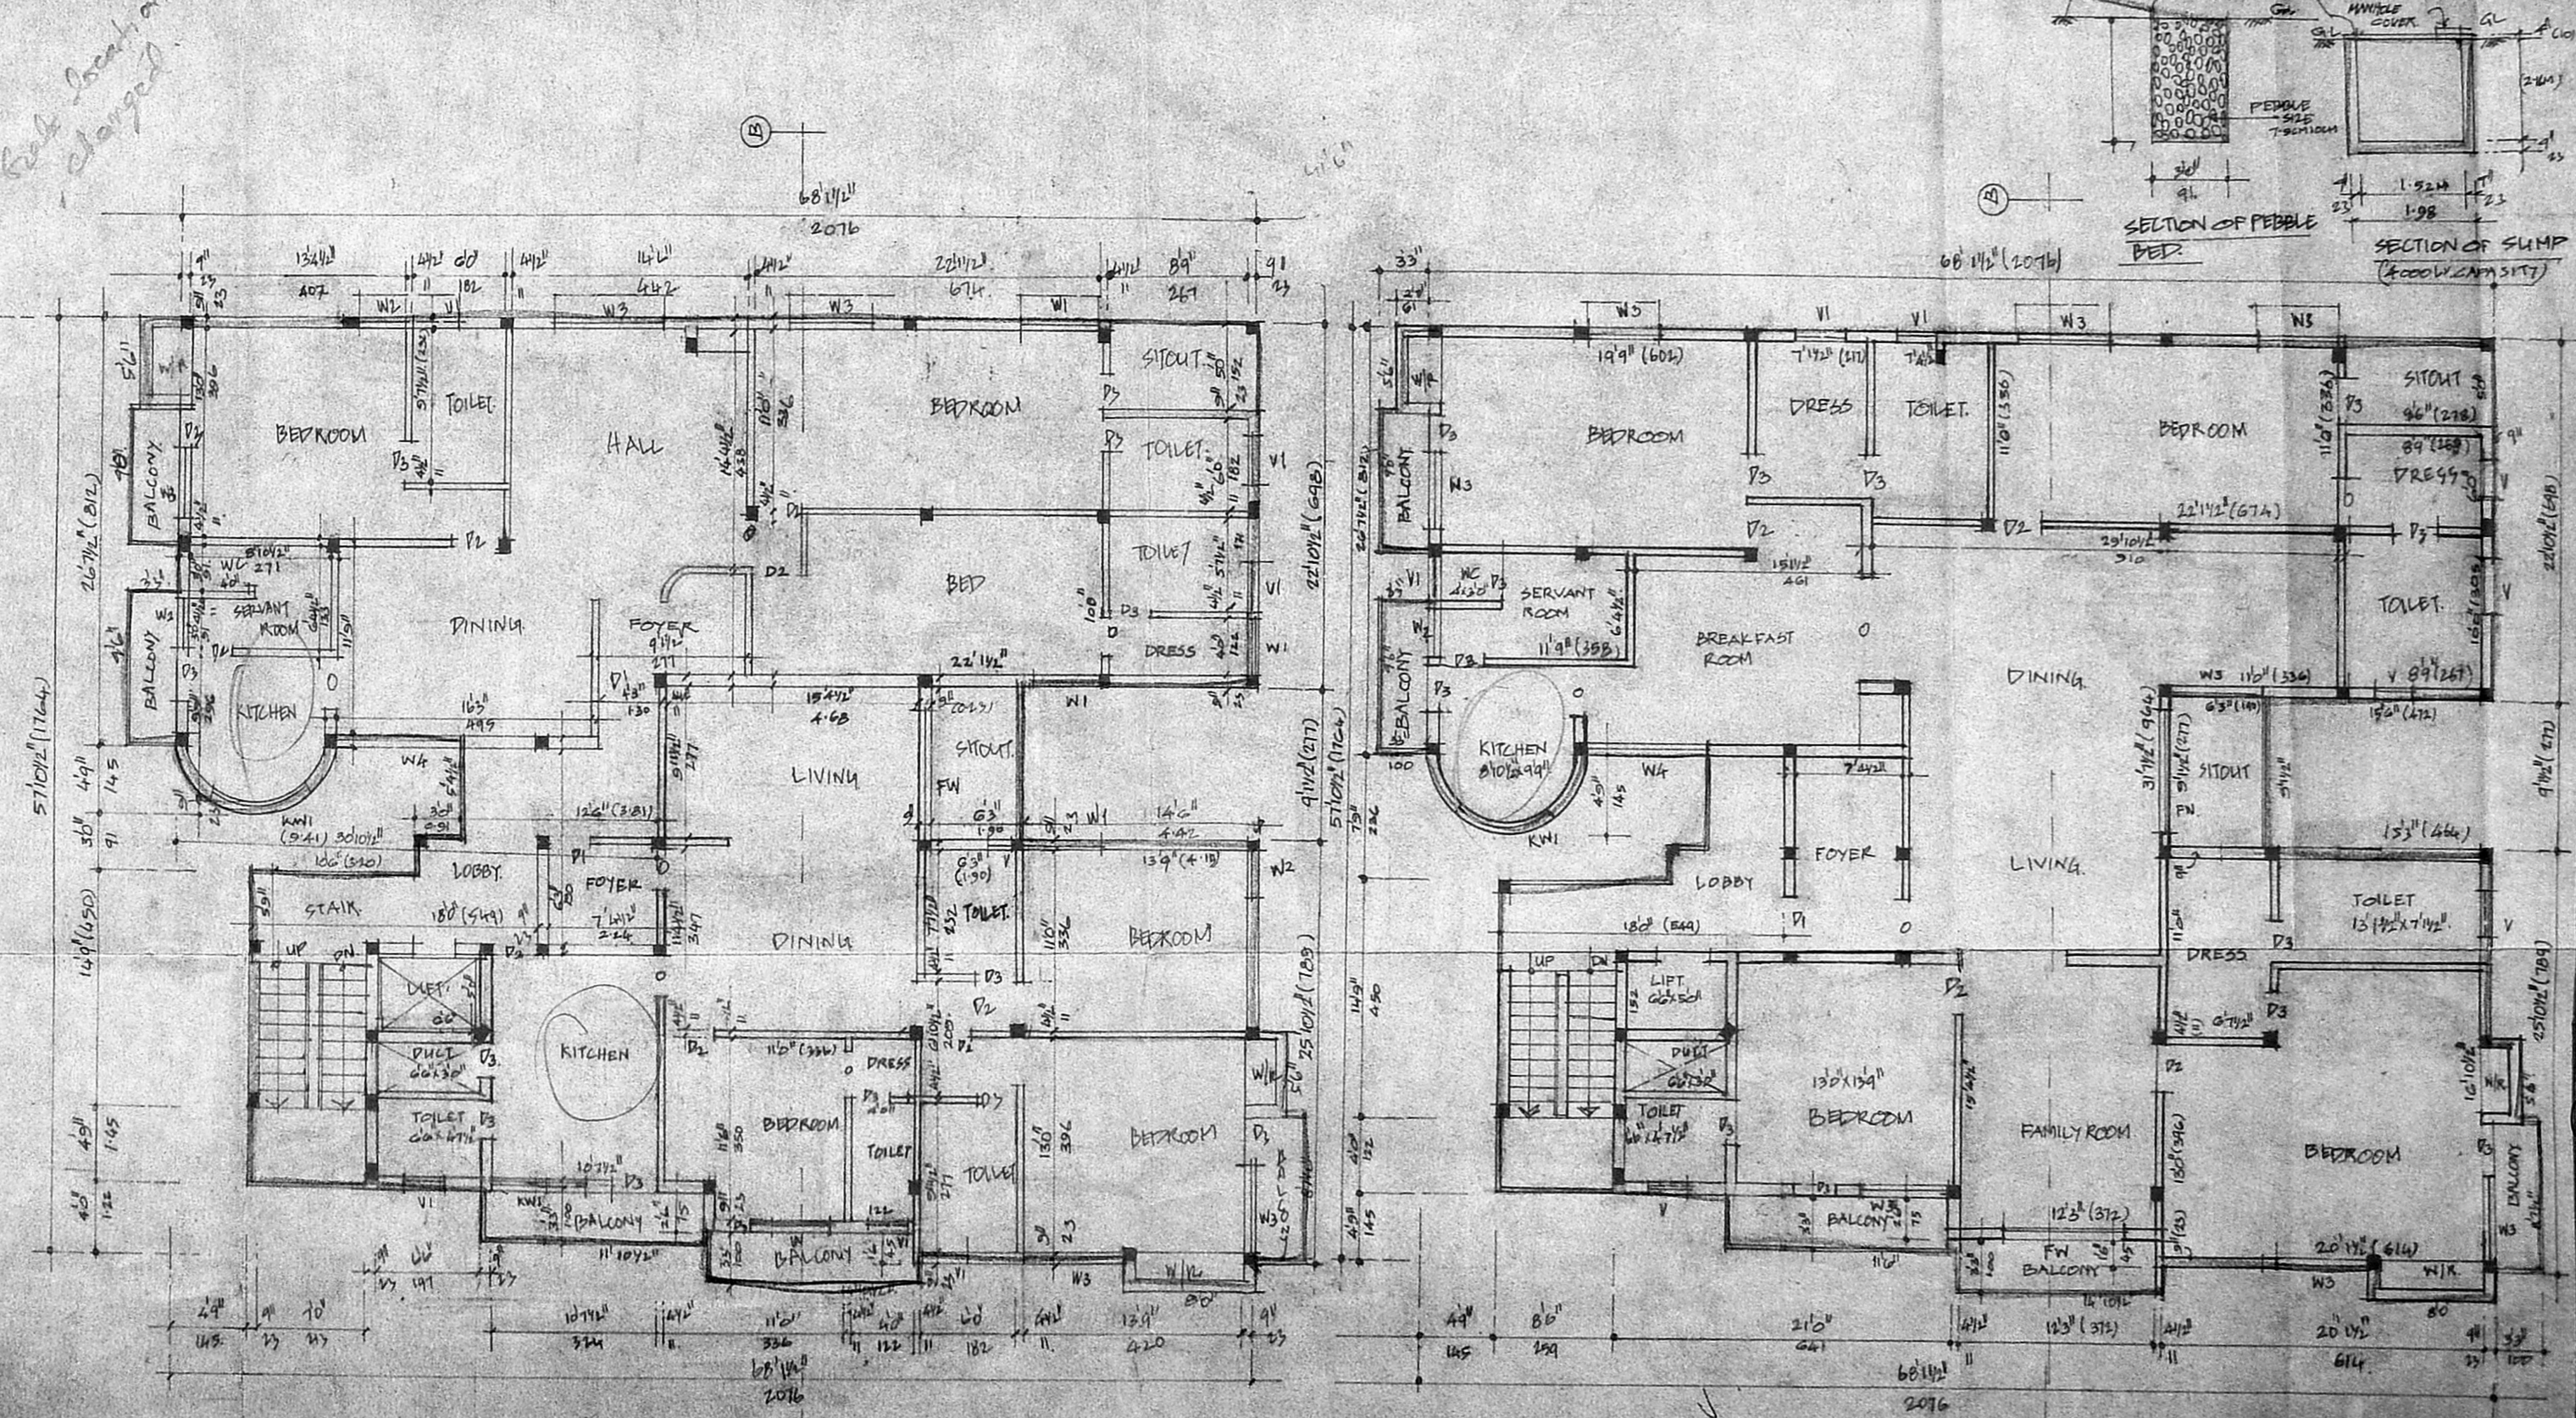

FIRST FLOOR PLAN

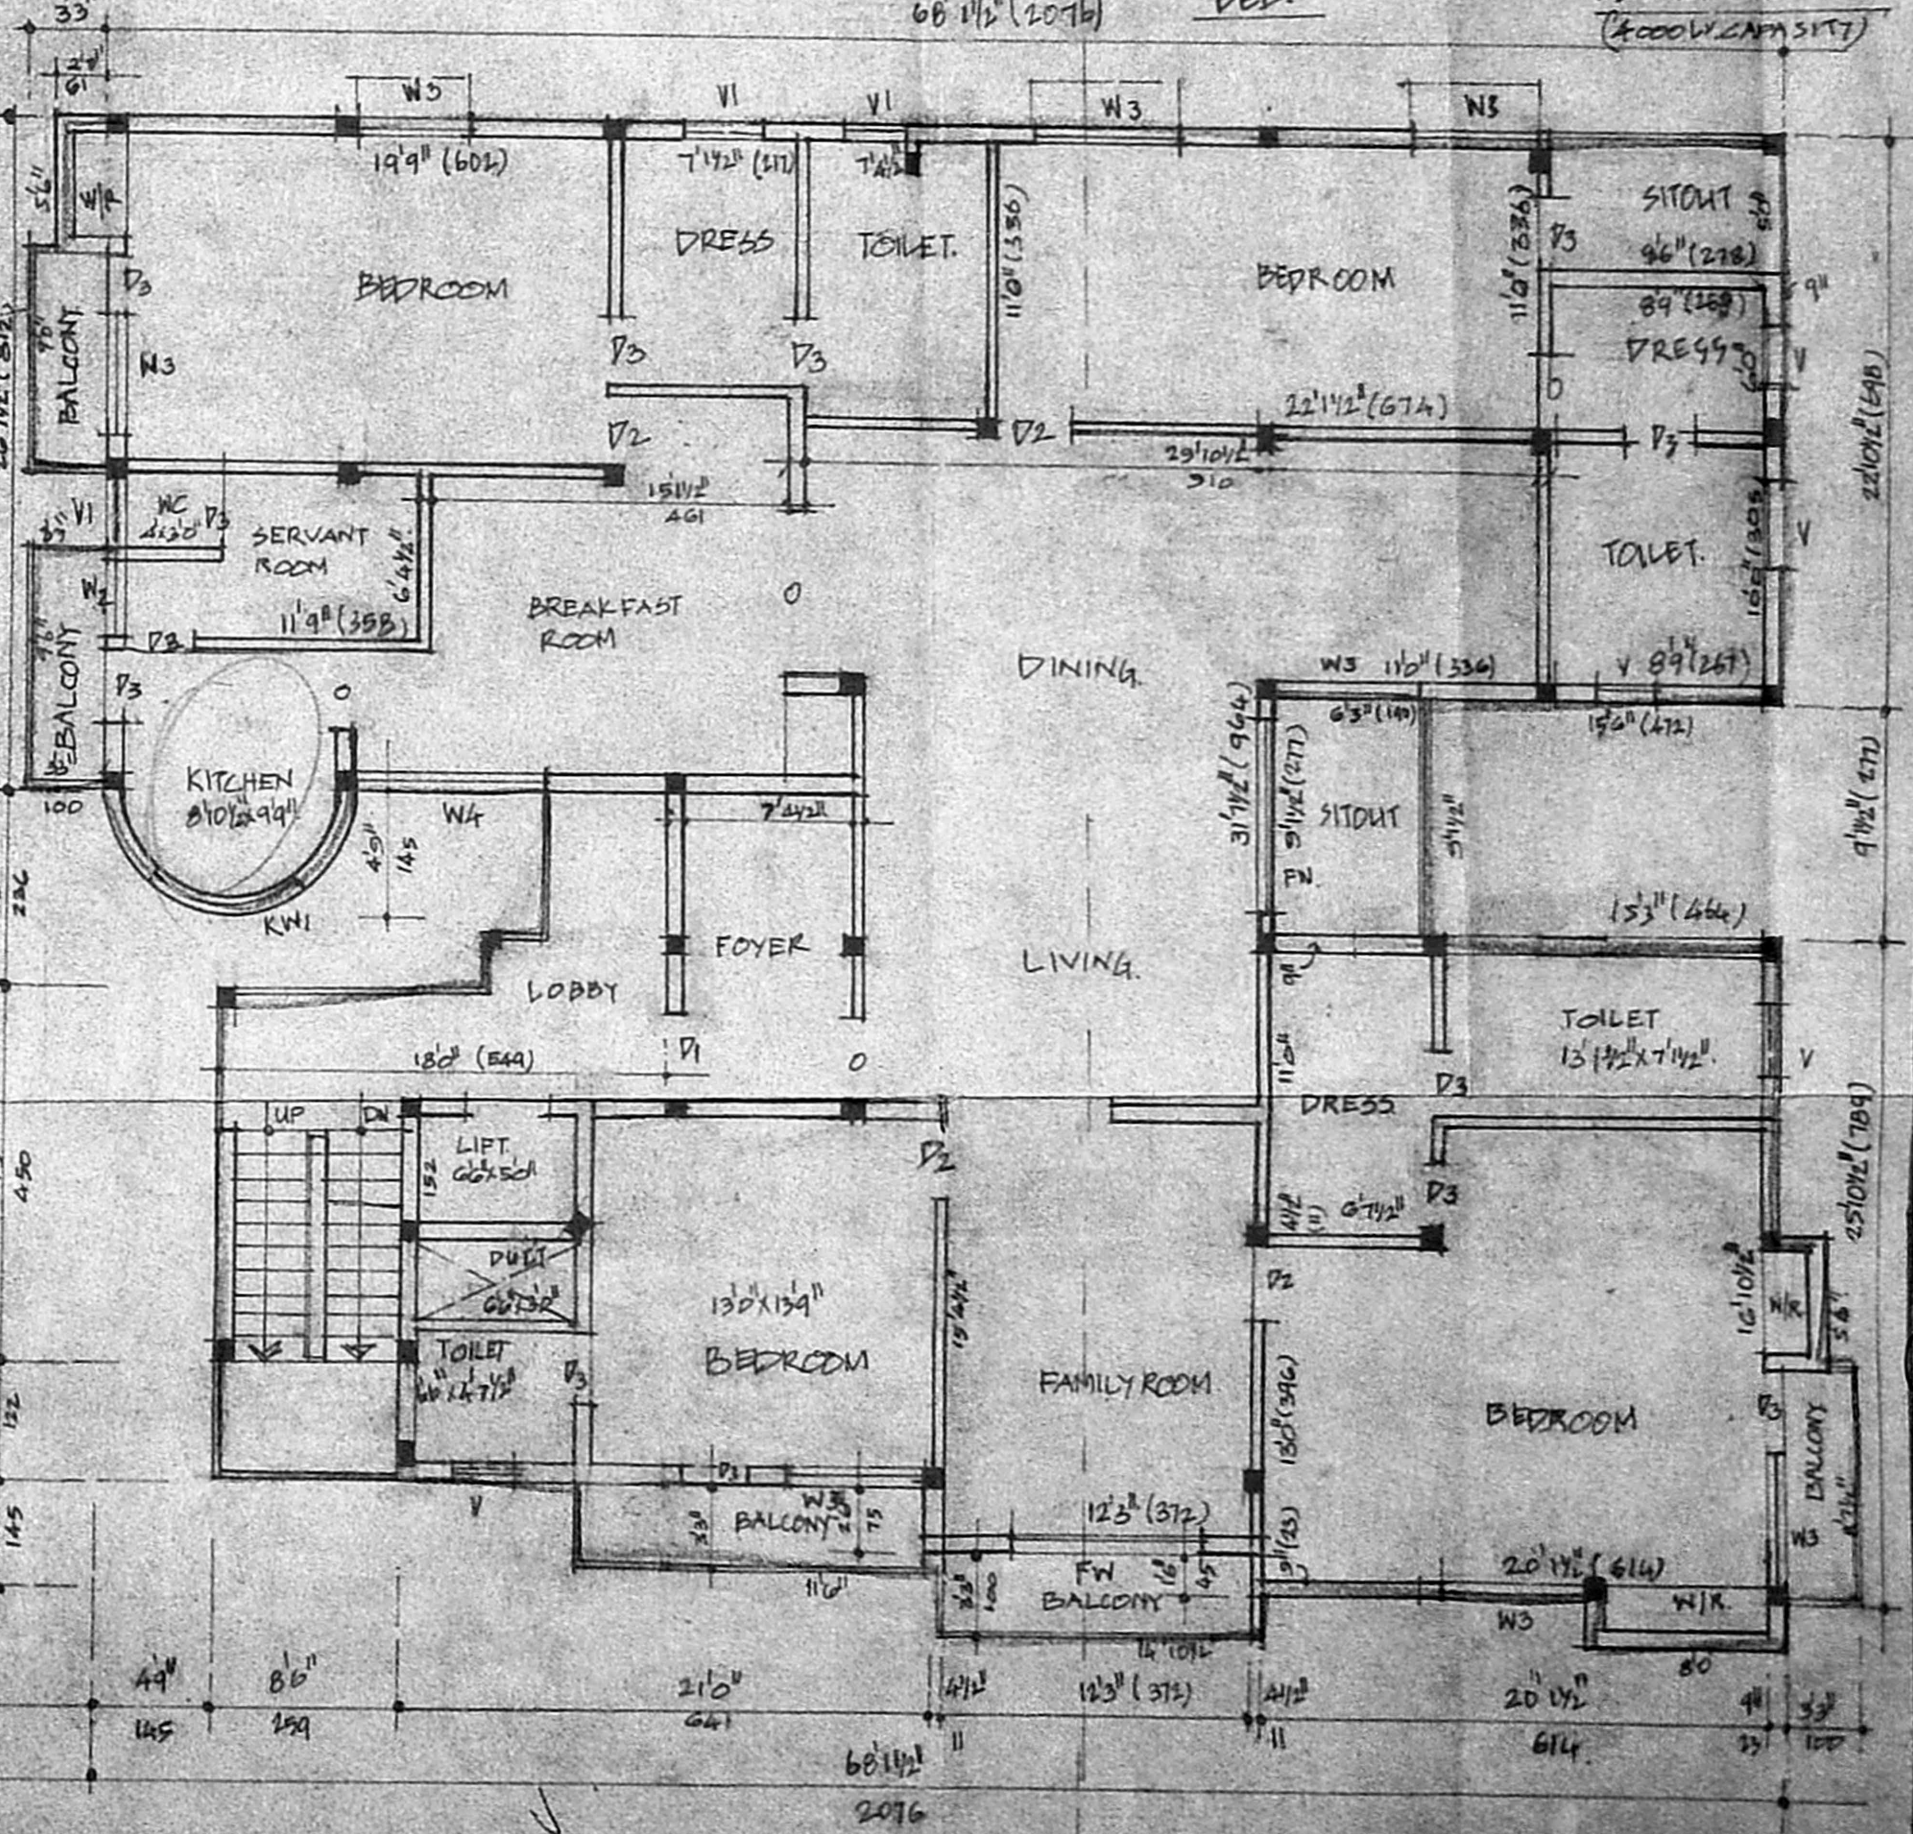

TYPICAL FLOOR PLAN (SECOND & THIRD FLOOR)