




ELEVATION

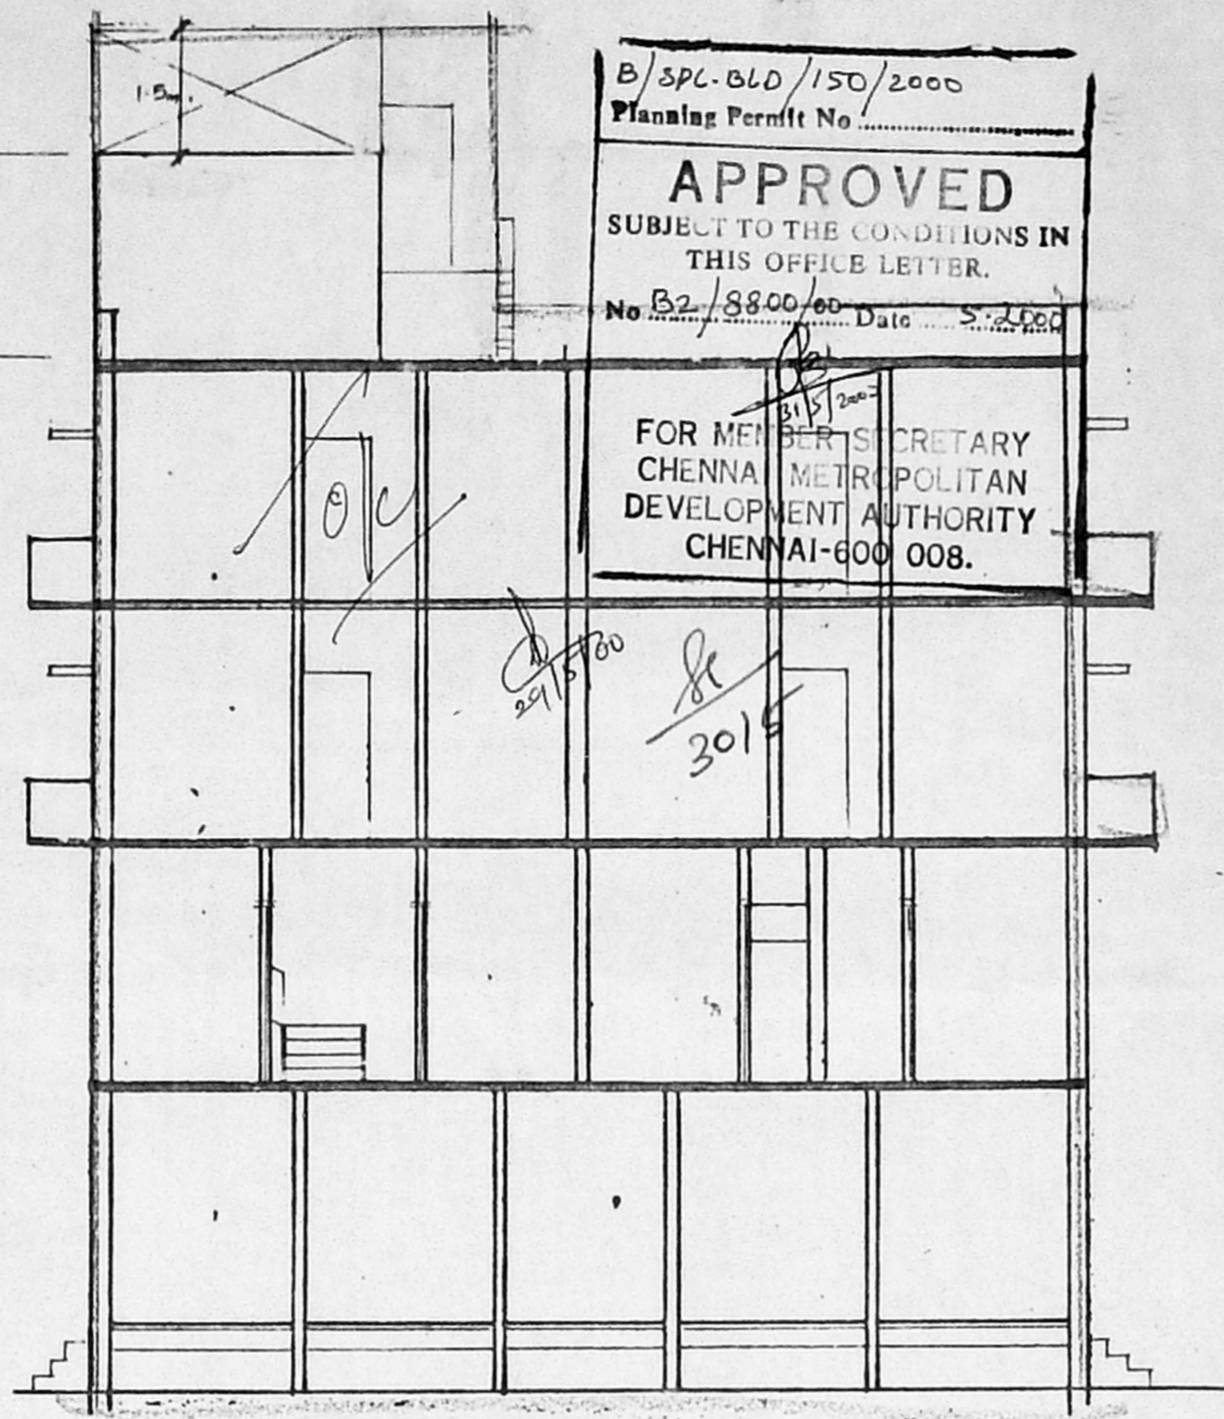


SECTION ON A B

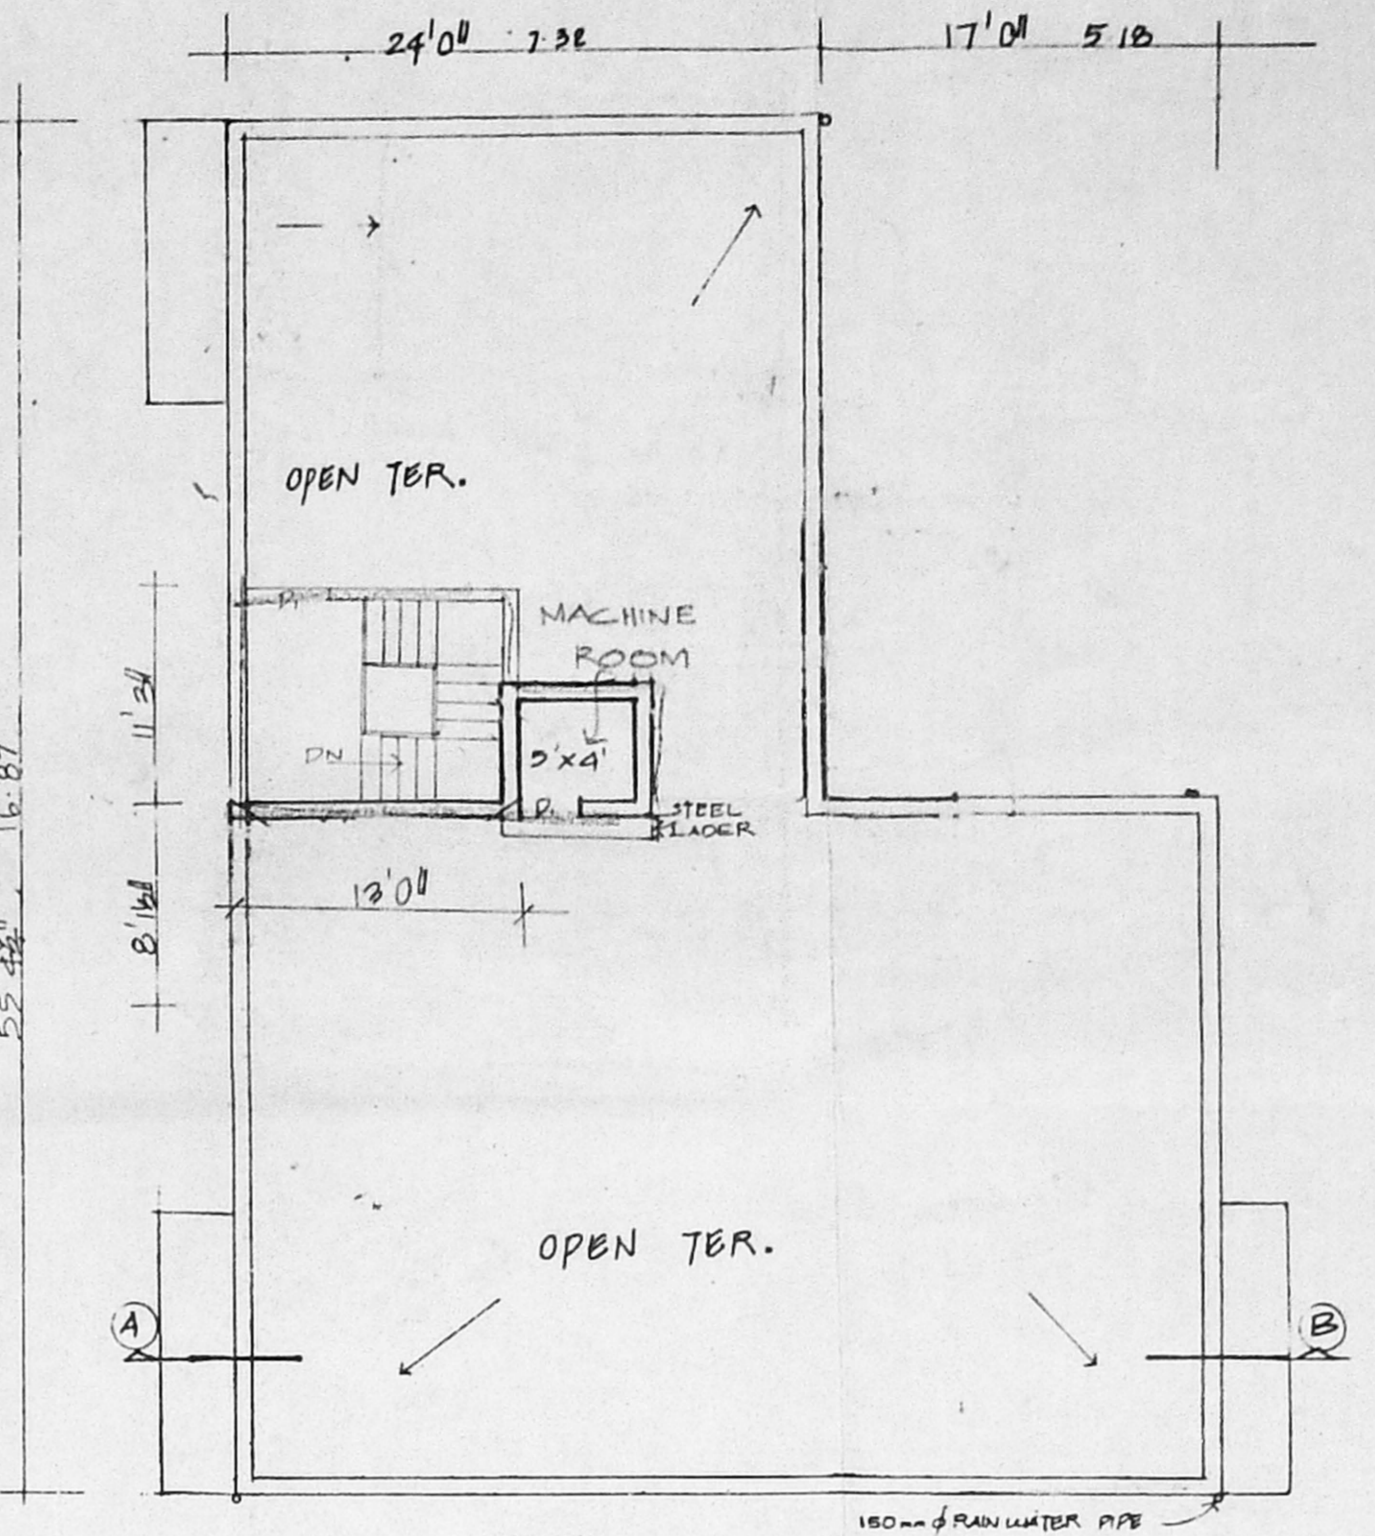


TERRACE PLAN

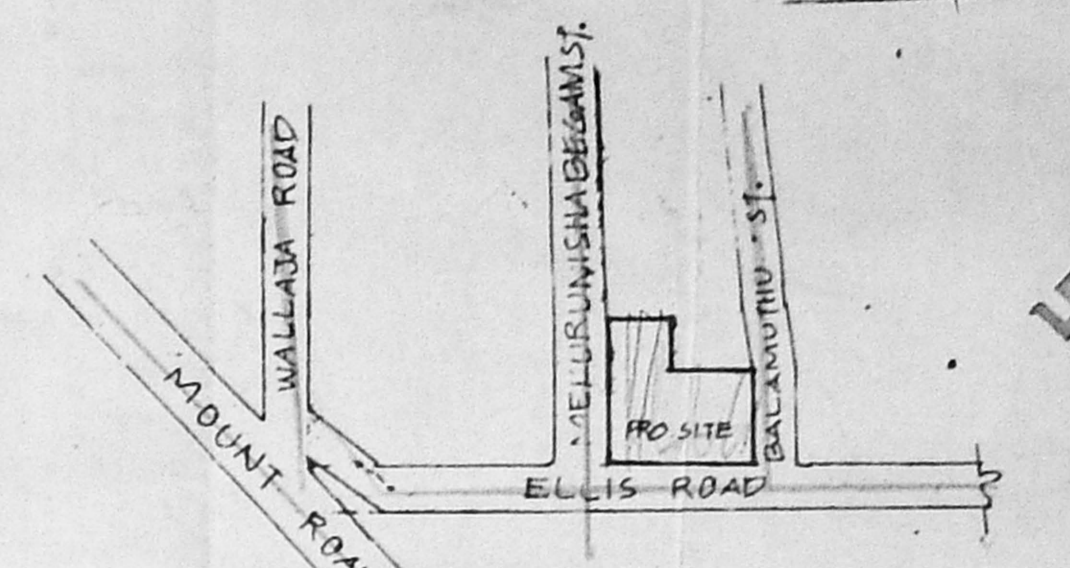


KEY PLAN
NOT TO SCALE

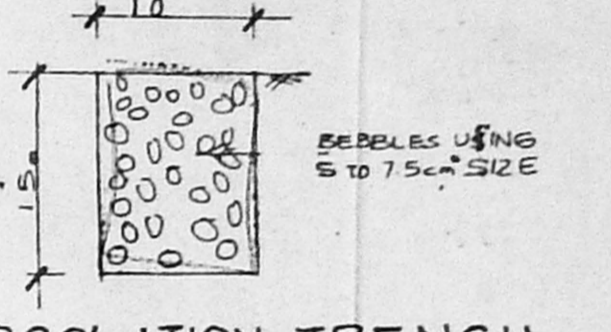


PERCOLATION TRENCH

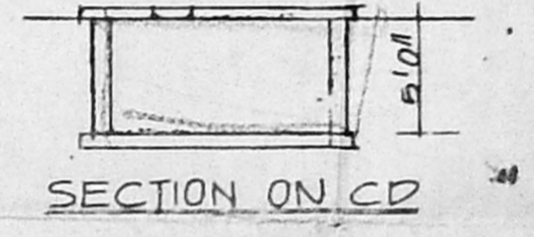


SECTION ON CD

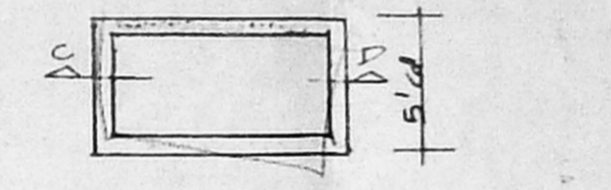



PLAN OF SUMP

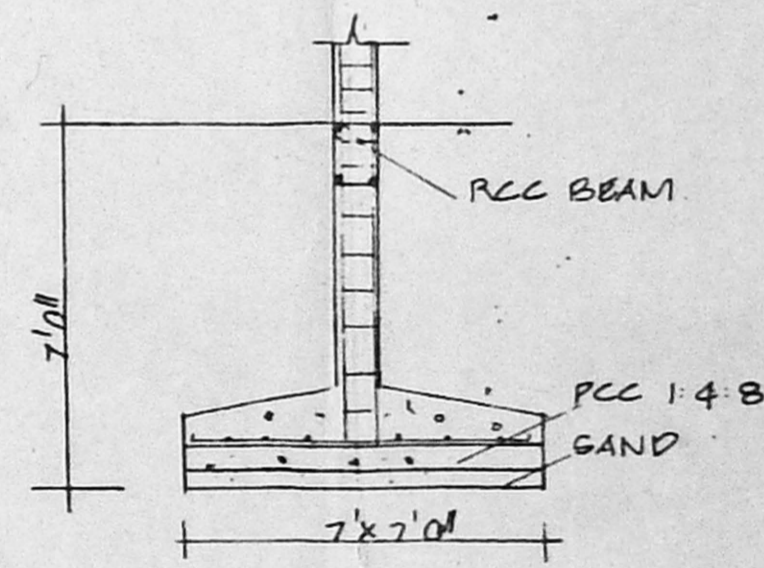



FOUNDATION DETAIL

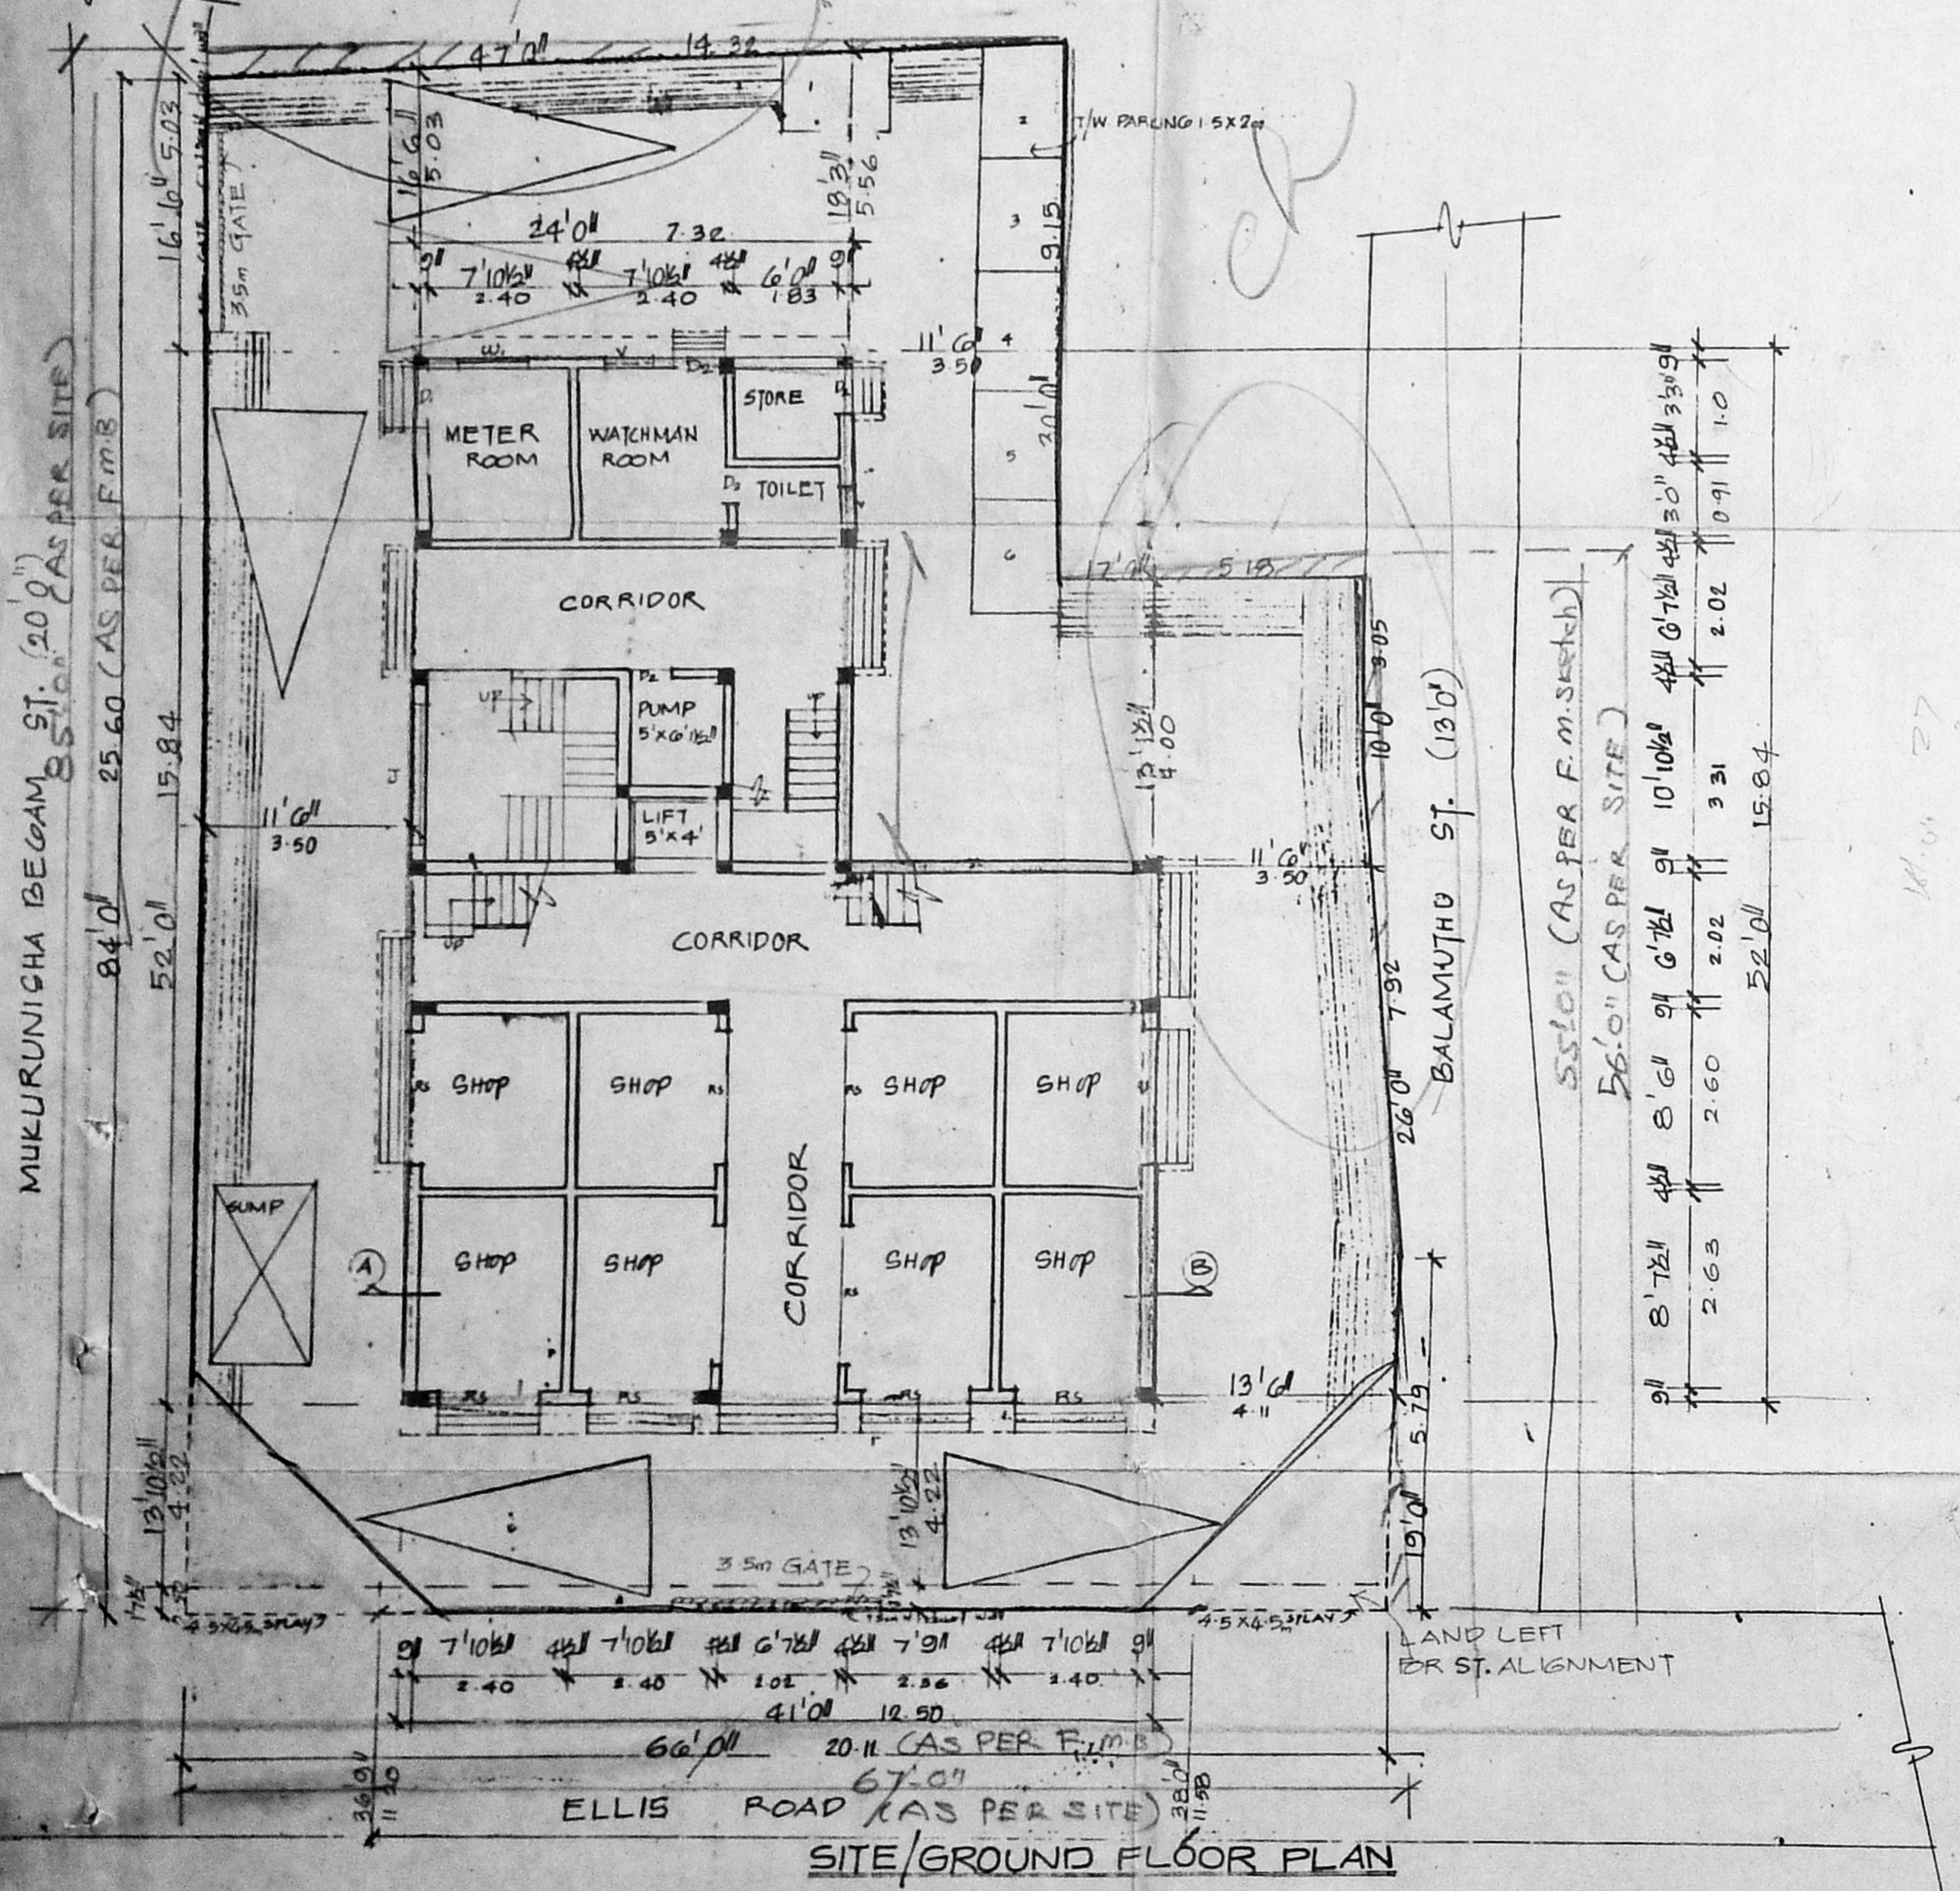

SITE/GROUND FLOOR PLAN

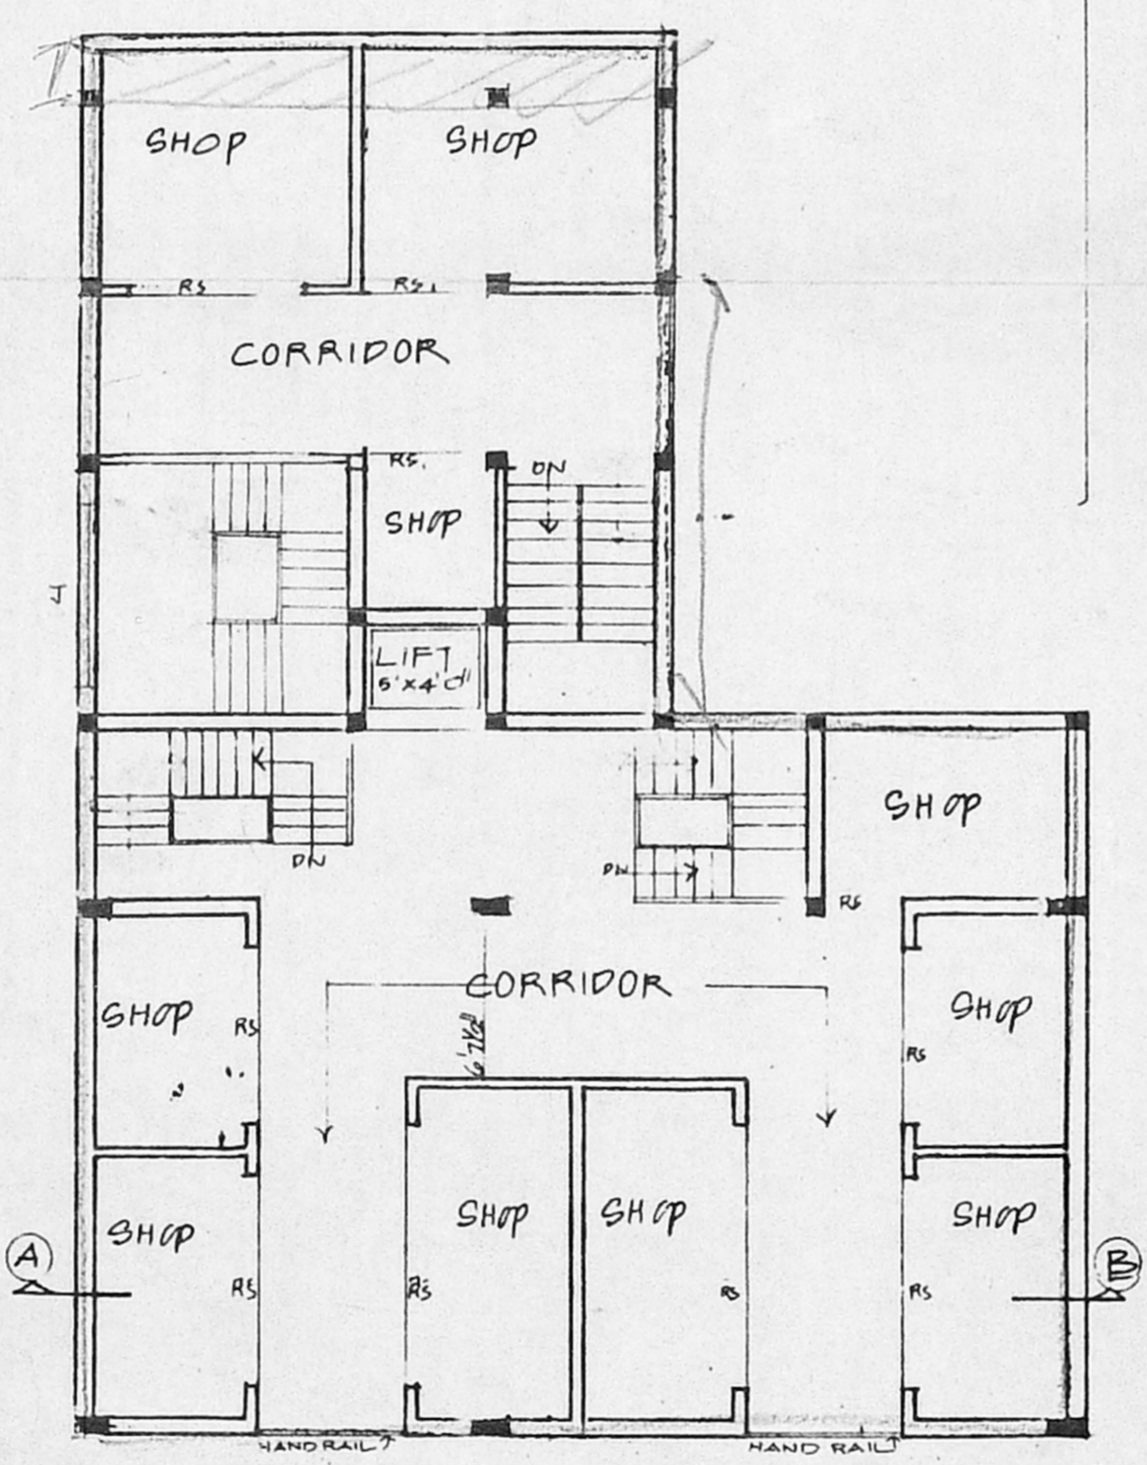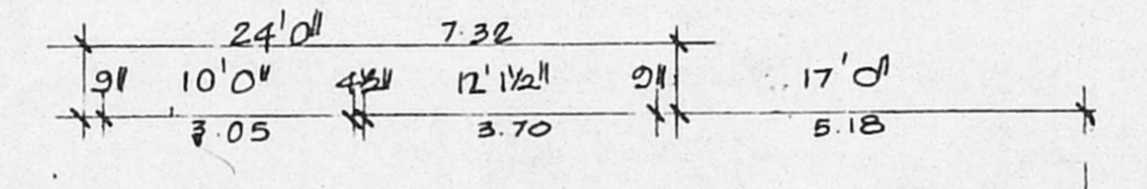

FIRST FLOOR PLAN

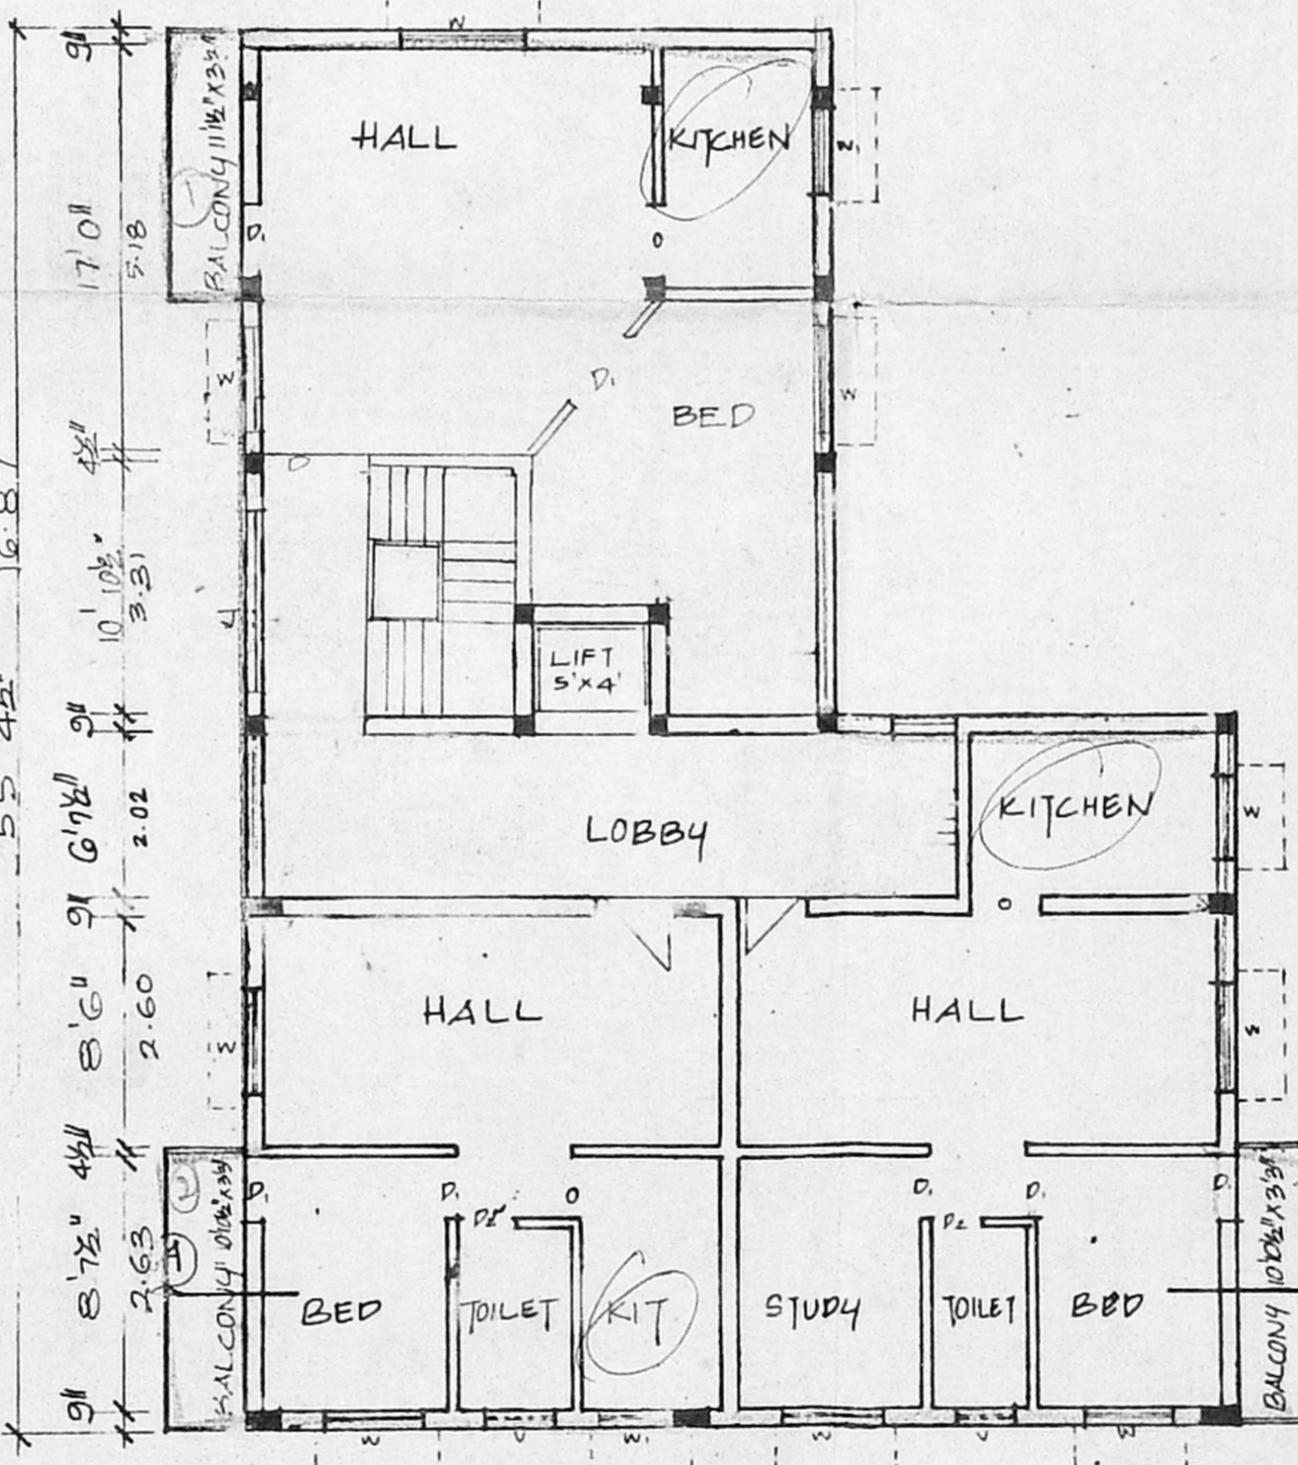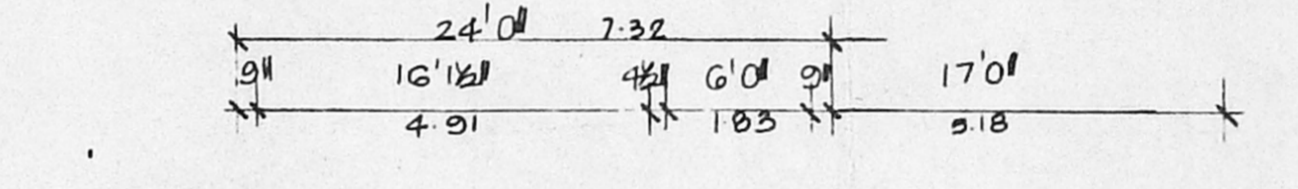

SECOND & THIRD FLOOR PLAN

| JOINERIES | SPECIFICATION | AREA DETAIL | COLOUR INDEX |
|--------------------------------|----------------------------|--------------------|--------------|
| D - DOOR | SAND FILLING IN FOUNDATION | PLOT AREA | ROADS |
| 2'0" x 7'0" | RCC 1:4:8 IN FOUNDATION | G.FLOOR PST AREA | BOUNDARY |
| 3'0" x 7'0" | BRICK WORK IN CM 1:5 | G.F INCIDENTAL USE | PROPOSAL |
| 2'0" x 7'0" | RCC WORK IN 1:2:4 | FIRST FLOOR | |
| 4'0" x 4'0" | PLASTERING IN CM 1:4 | SECOND FLOOR | |
| 2'0" x 4'0" | | THIRD FLOOR | |
| RS ROLLING SHUTTER 6'0" x 8'0" | | TOTAL | |
| RS 4'0" x 8'0" | | | |
| V VENTILATOR 3'0" x 2'0" | | | |

| SCALE | PLAN SHOWING THE PRO. BUILDING |
|--------------------|--|
| 1" TO 8'0" (1:100) | IN R.S. NO 150/4, 150/5, 150/6, 150/8, 150/13, BLOCK NO 4, AT DOOR NO 21, ELLIS ROAD, 15, 16, 17, MUKURUNISHA BEGAM ST, 31, BALAMUTHU ST, TRPLICANE, CHENNAI |

PLAN SHOWING THE PRO. BUILDING IN R.S. NO 150/4, 150/5, 150/6, 150/8, 150/13, BLOCK NO 4, AT DOOR NO 21, ELLIS ROAD, 15, 16, 17, MUKURUNISHA BEGAM ST, 31, BALAMUTHU ST, TRPLICANE, CHENNAI

OWNER'S SIGNATURE
 K. Kalithakanni

LICENSED SURVEYOR
 K. SELVAM, B.E. AMIE, C. Eng (I) A.L.V.
 Approved Valuer, Chennai
 No. 1/69, Madhavai East, Chennai-600 030.
 Ph. 6248204