
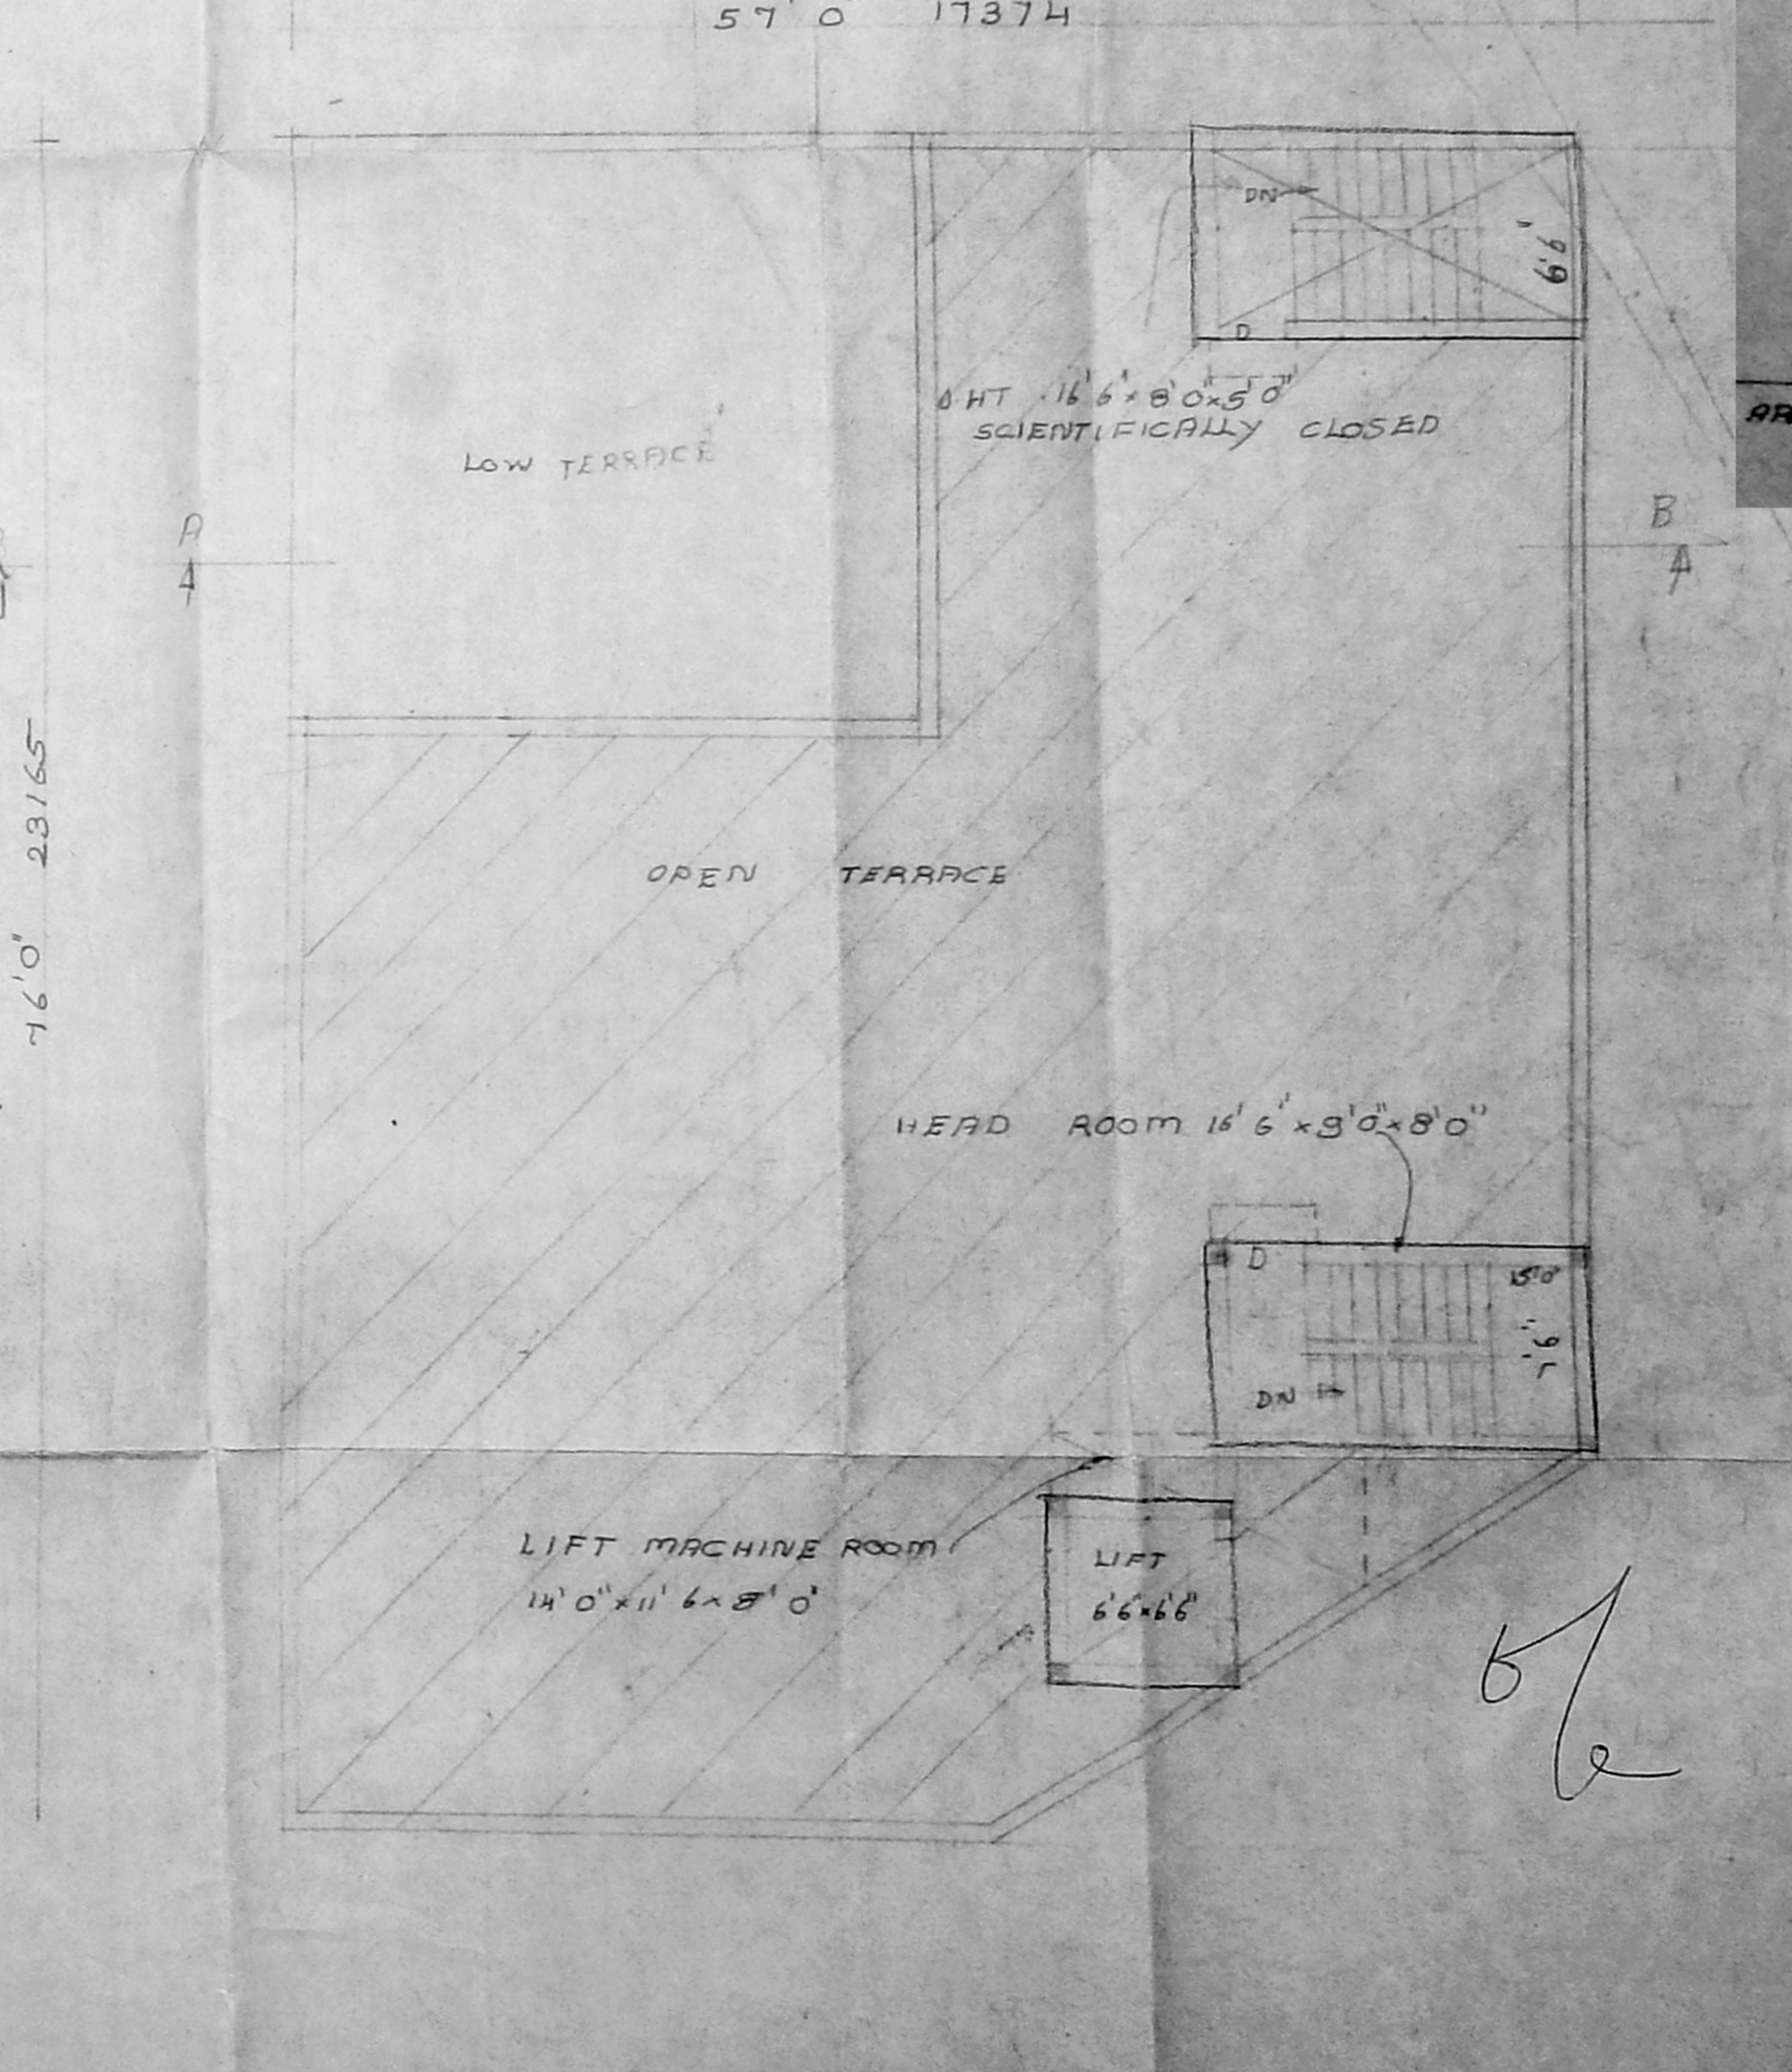
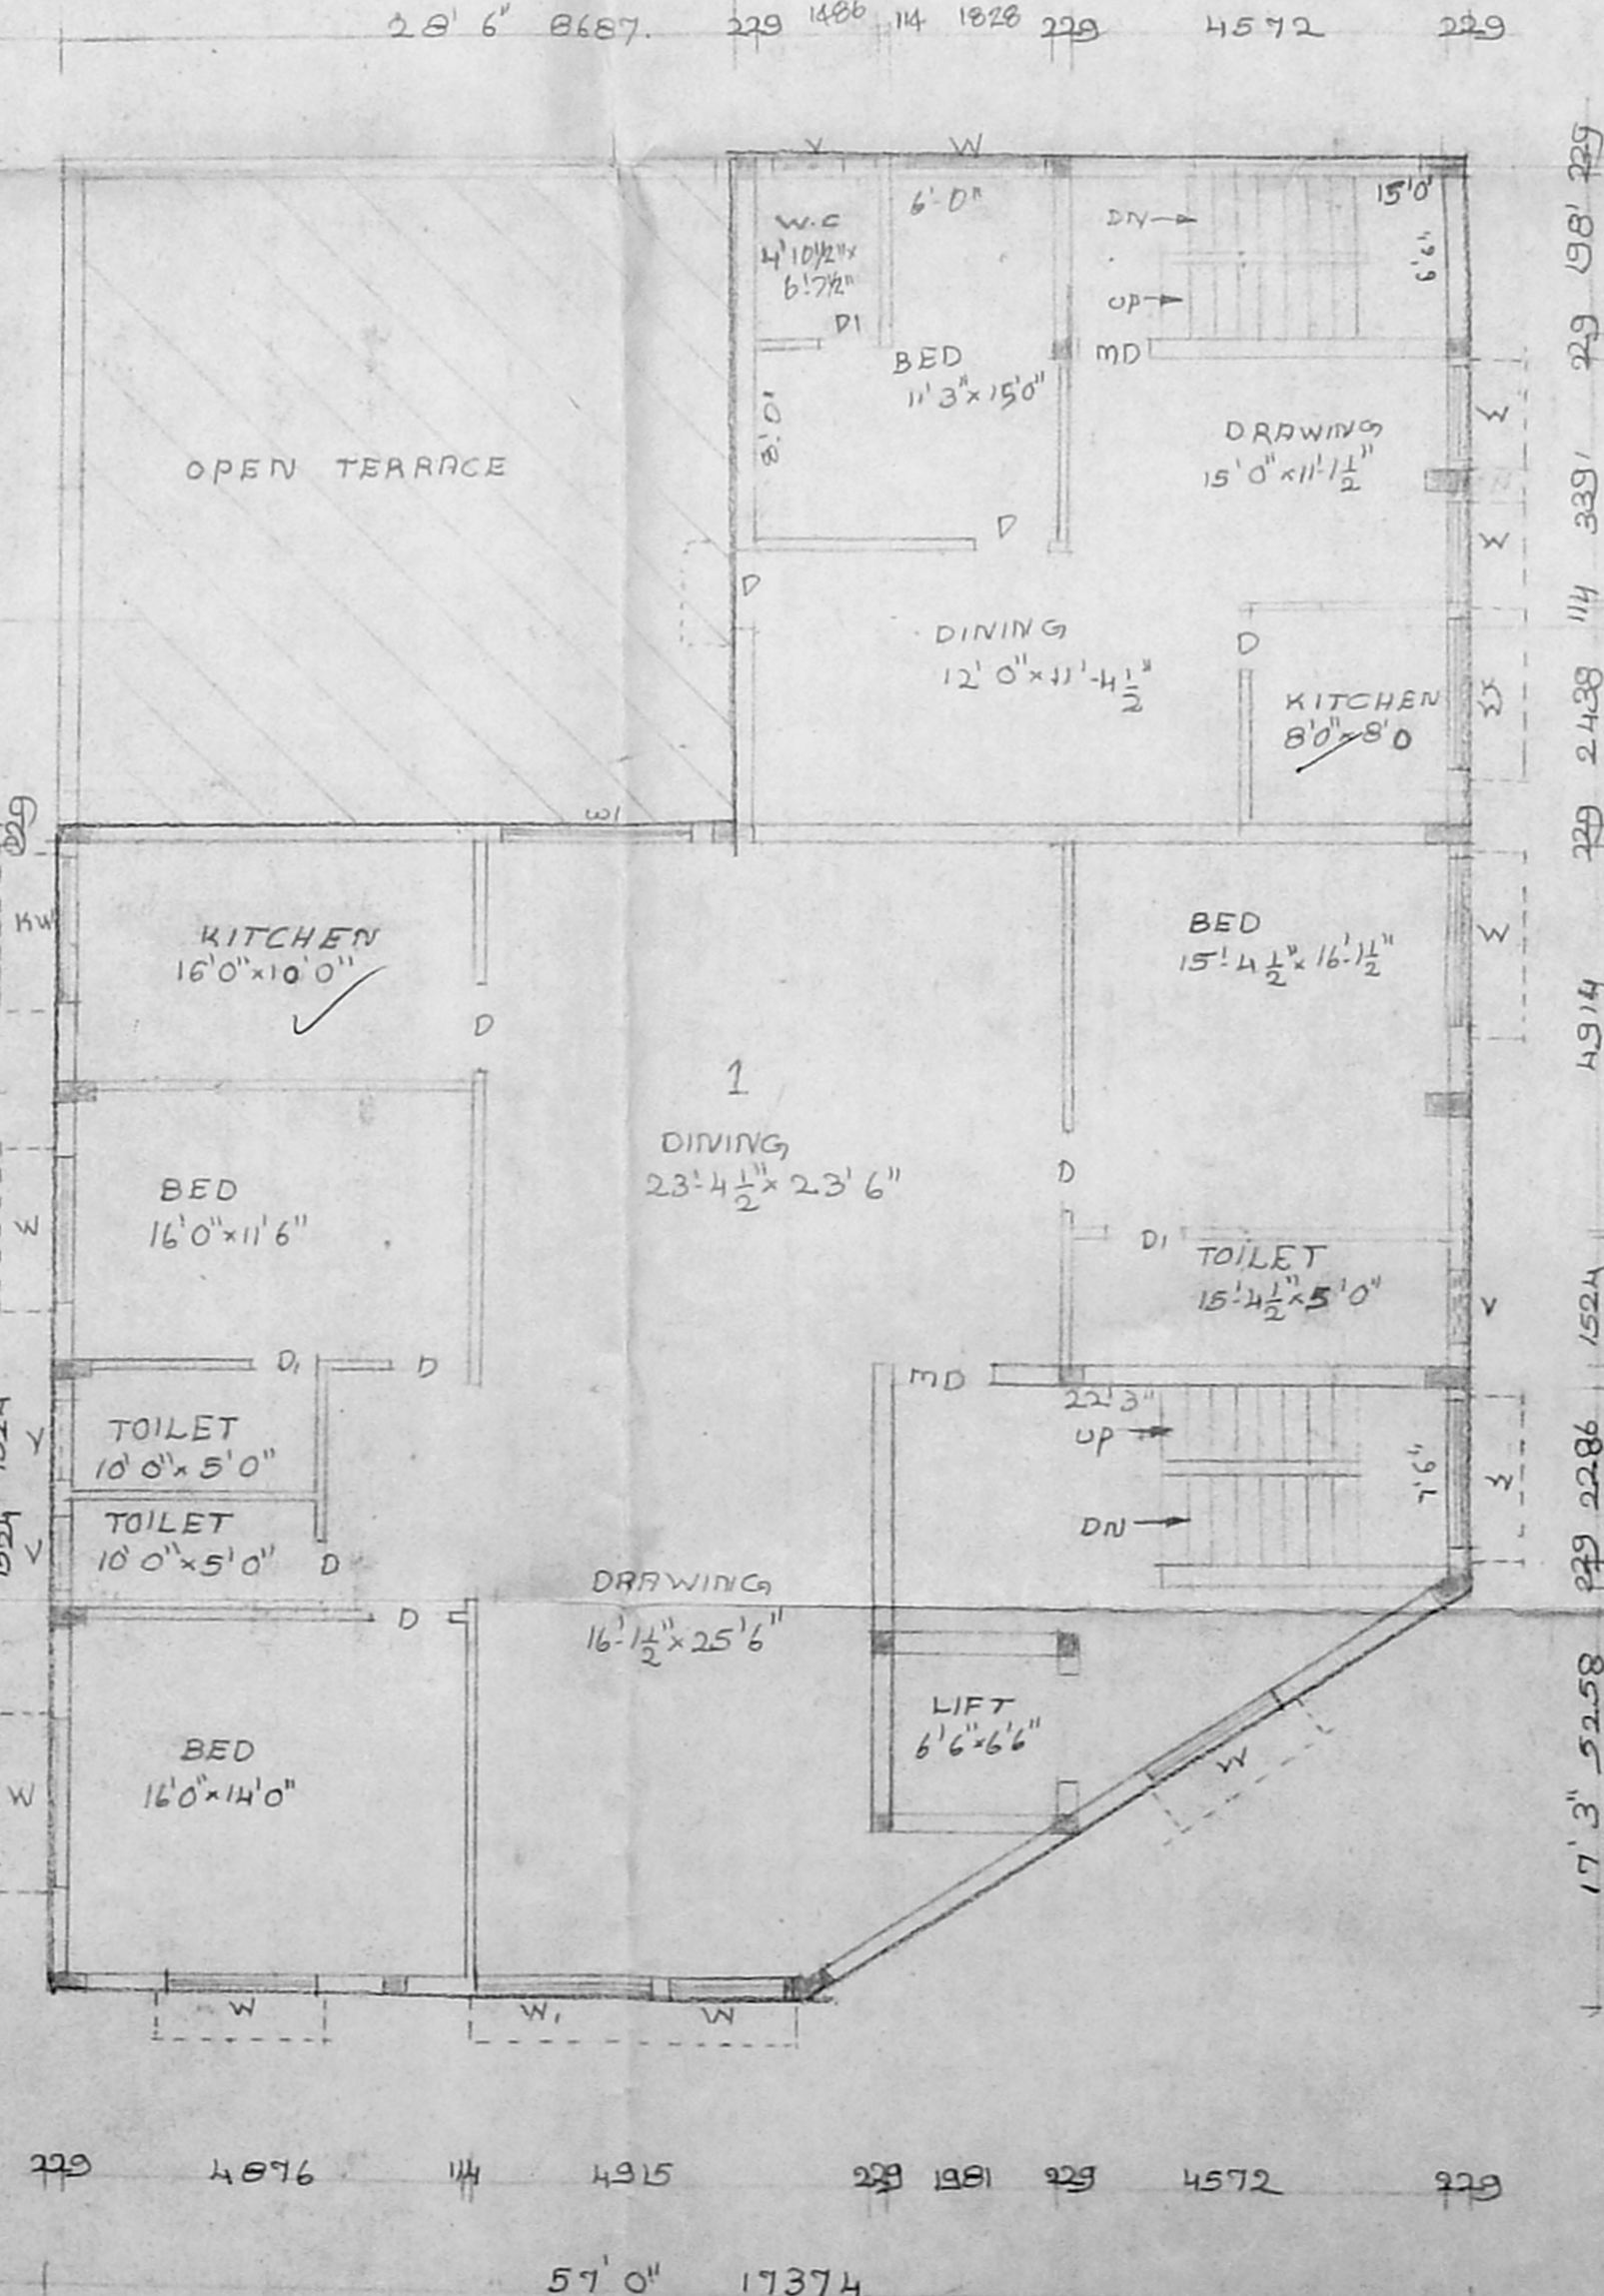
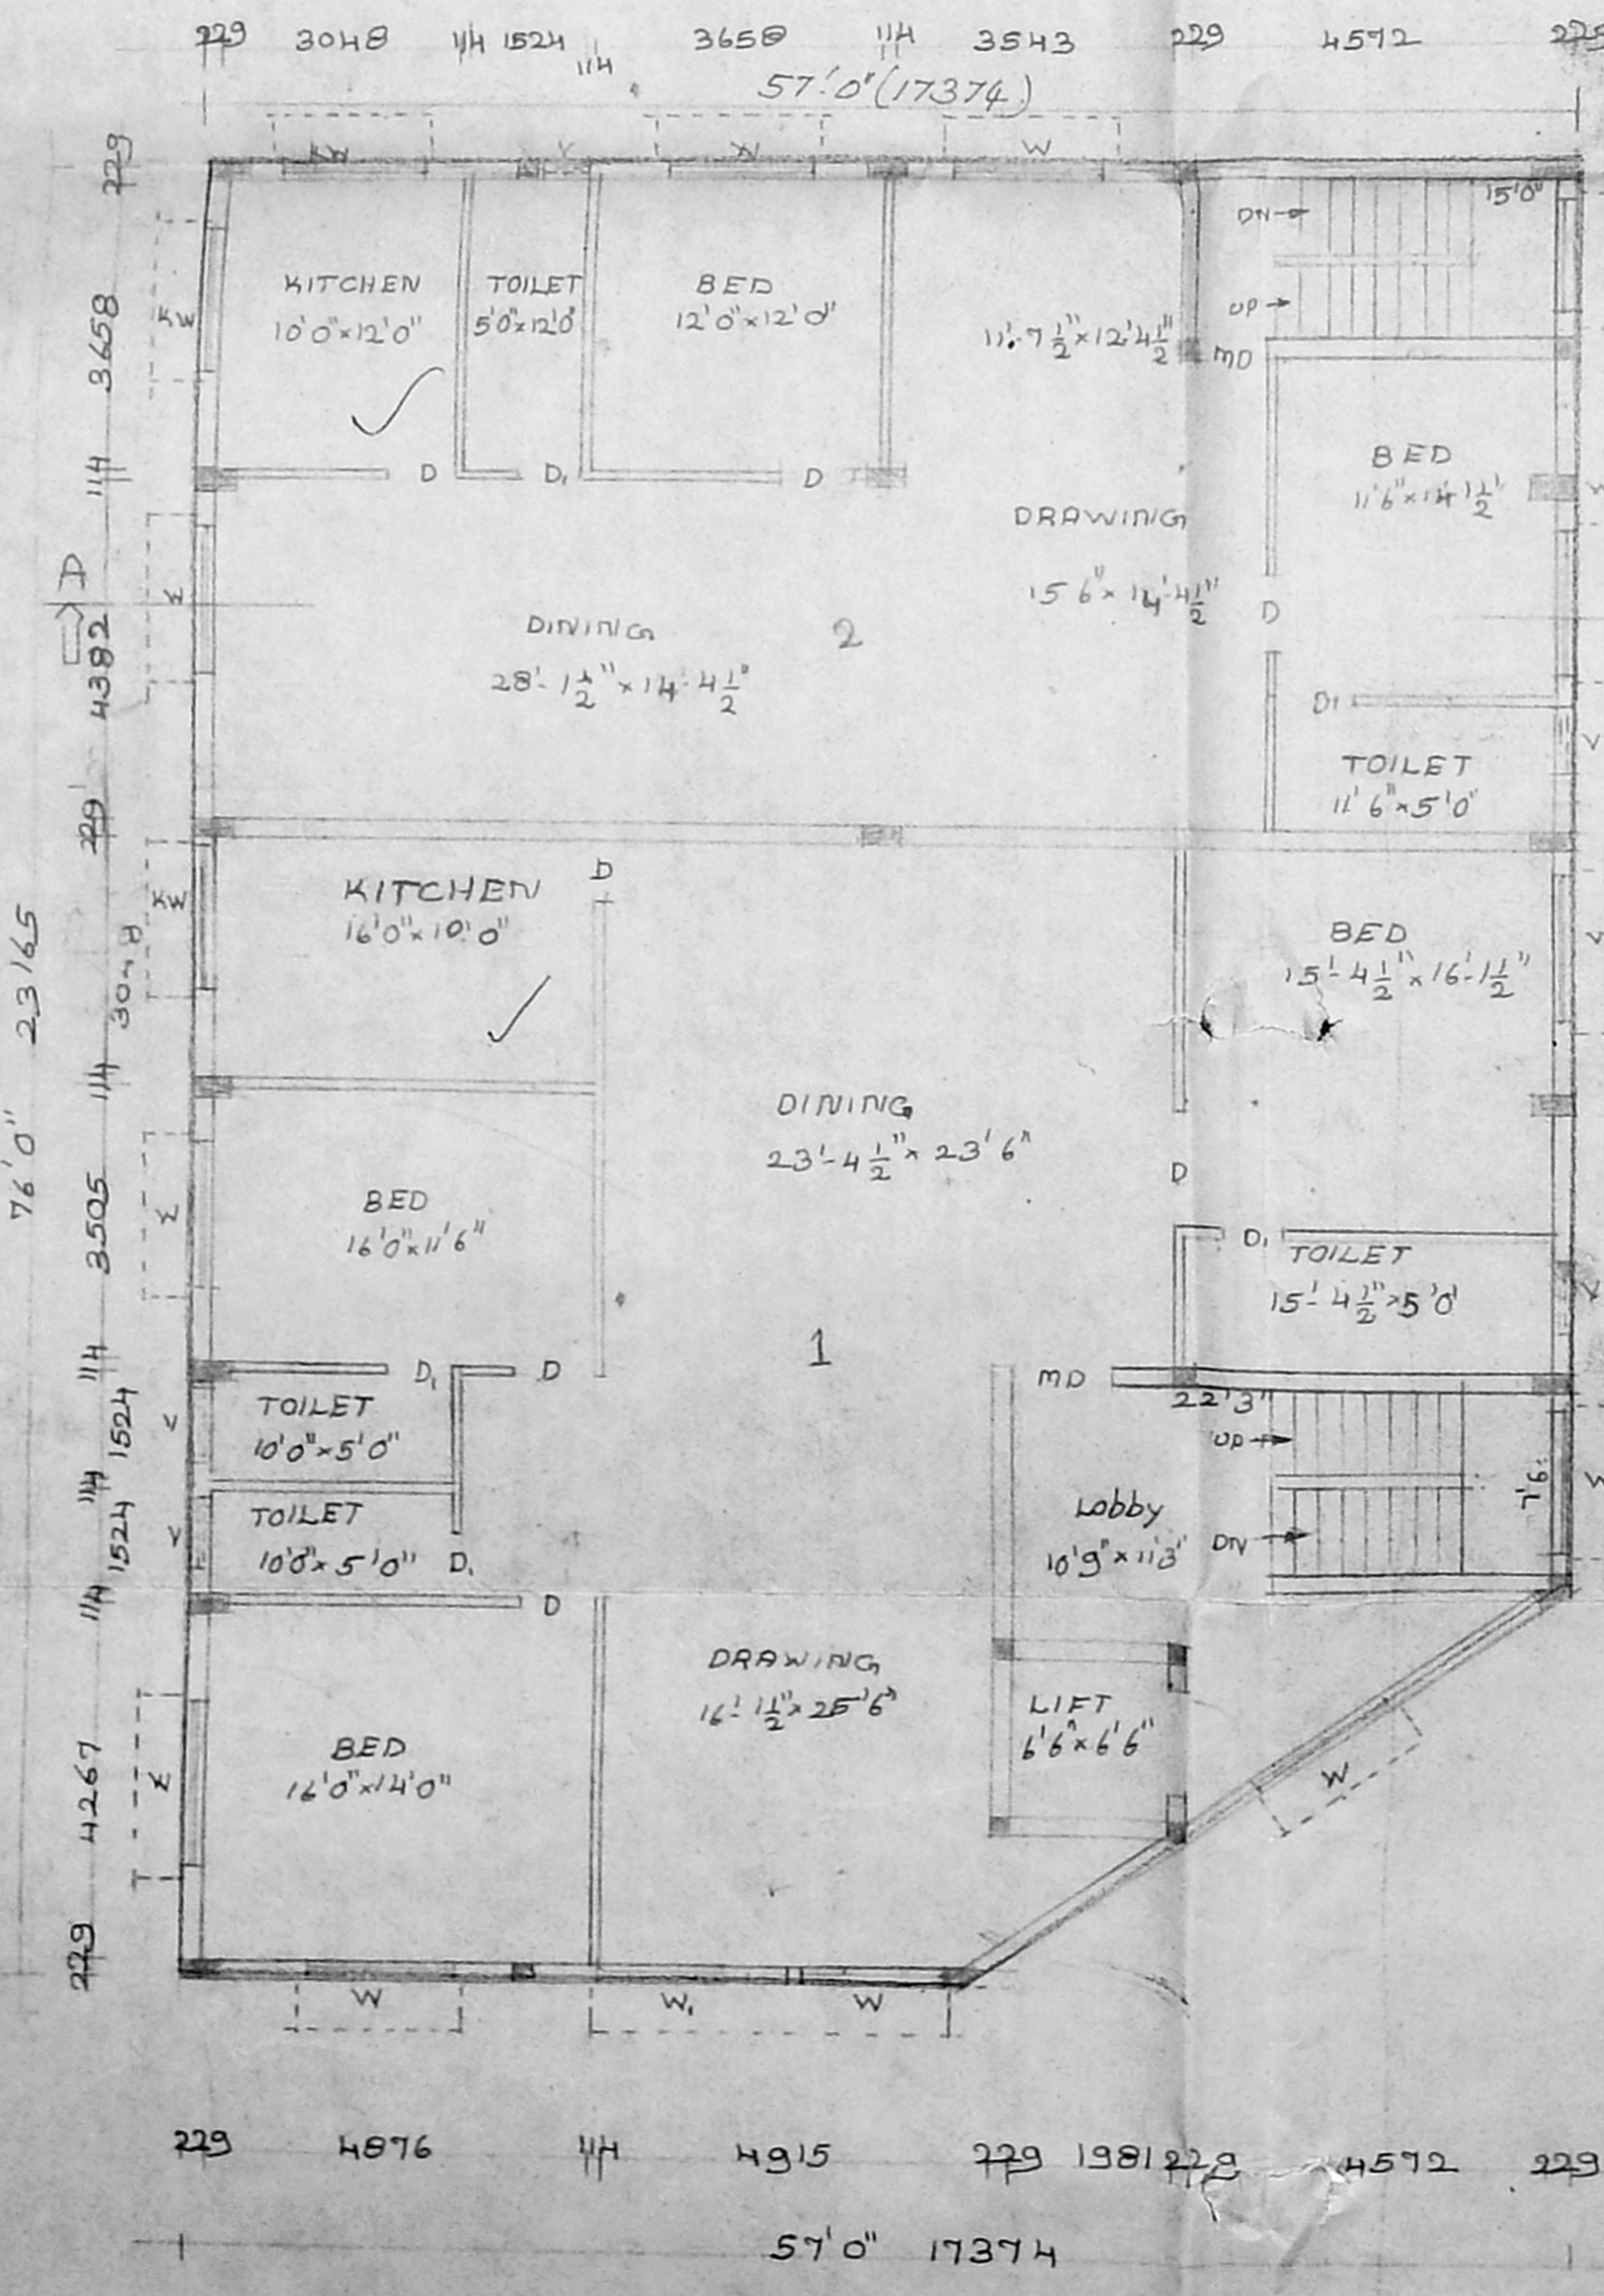
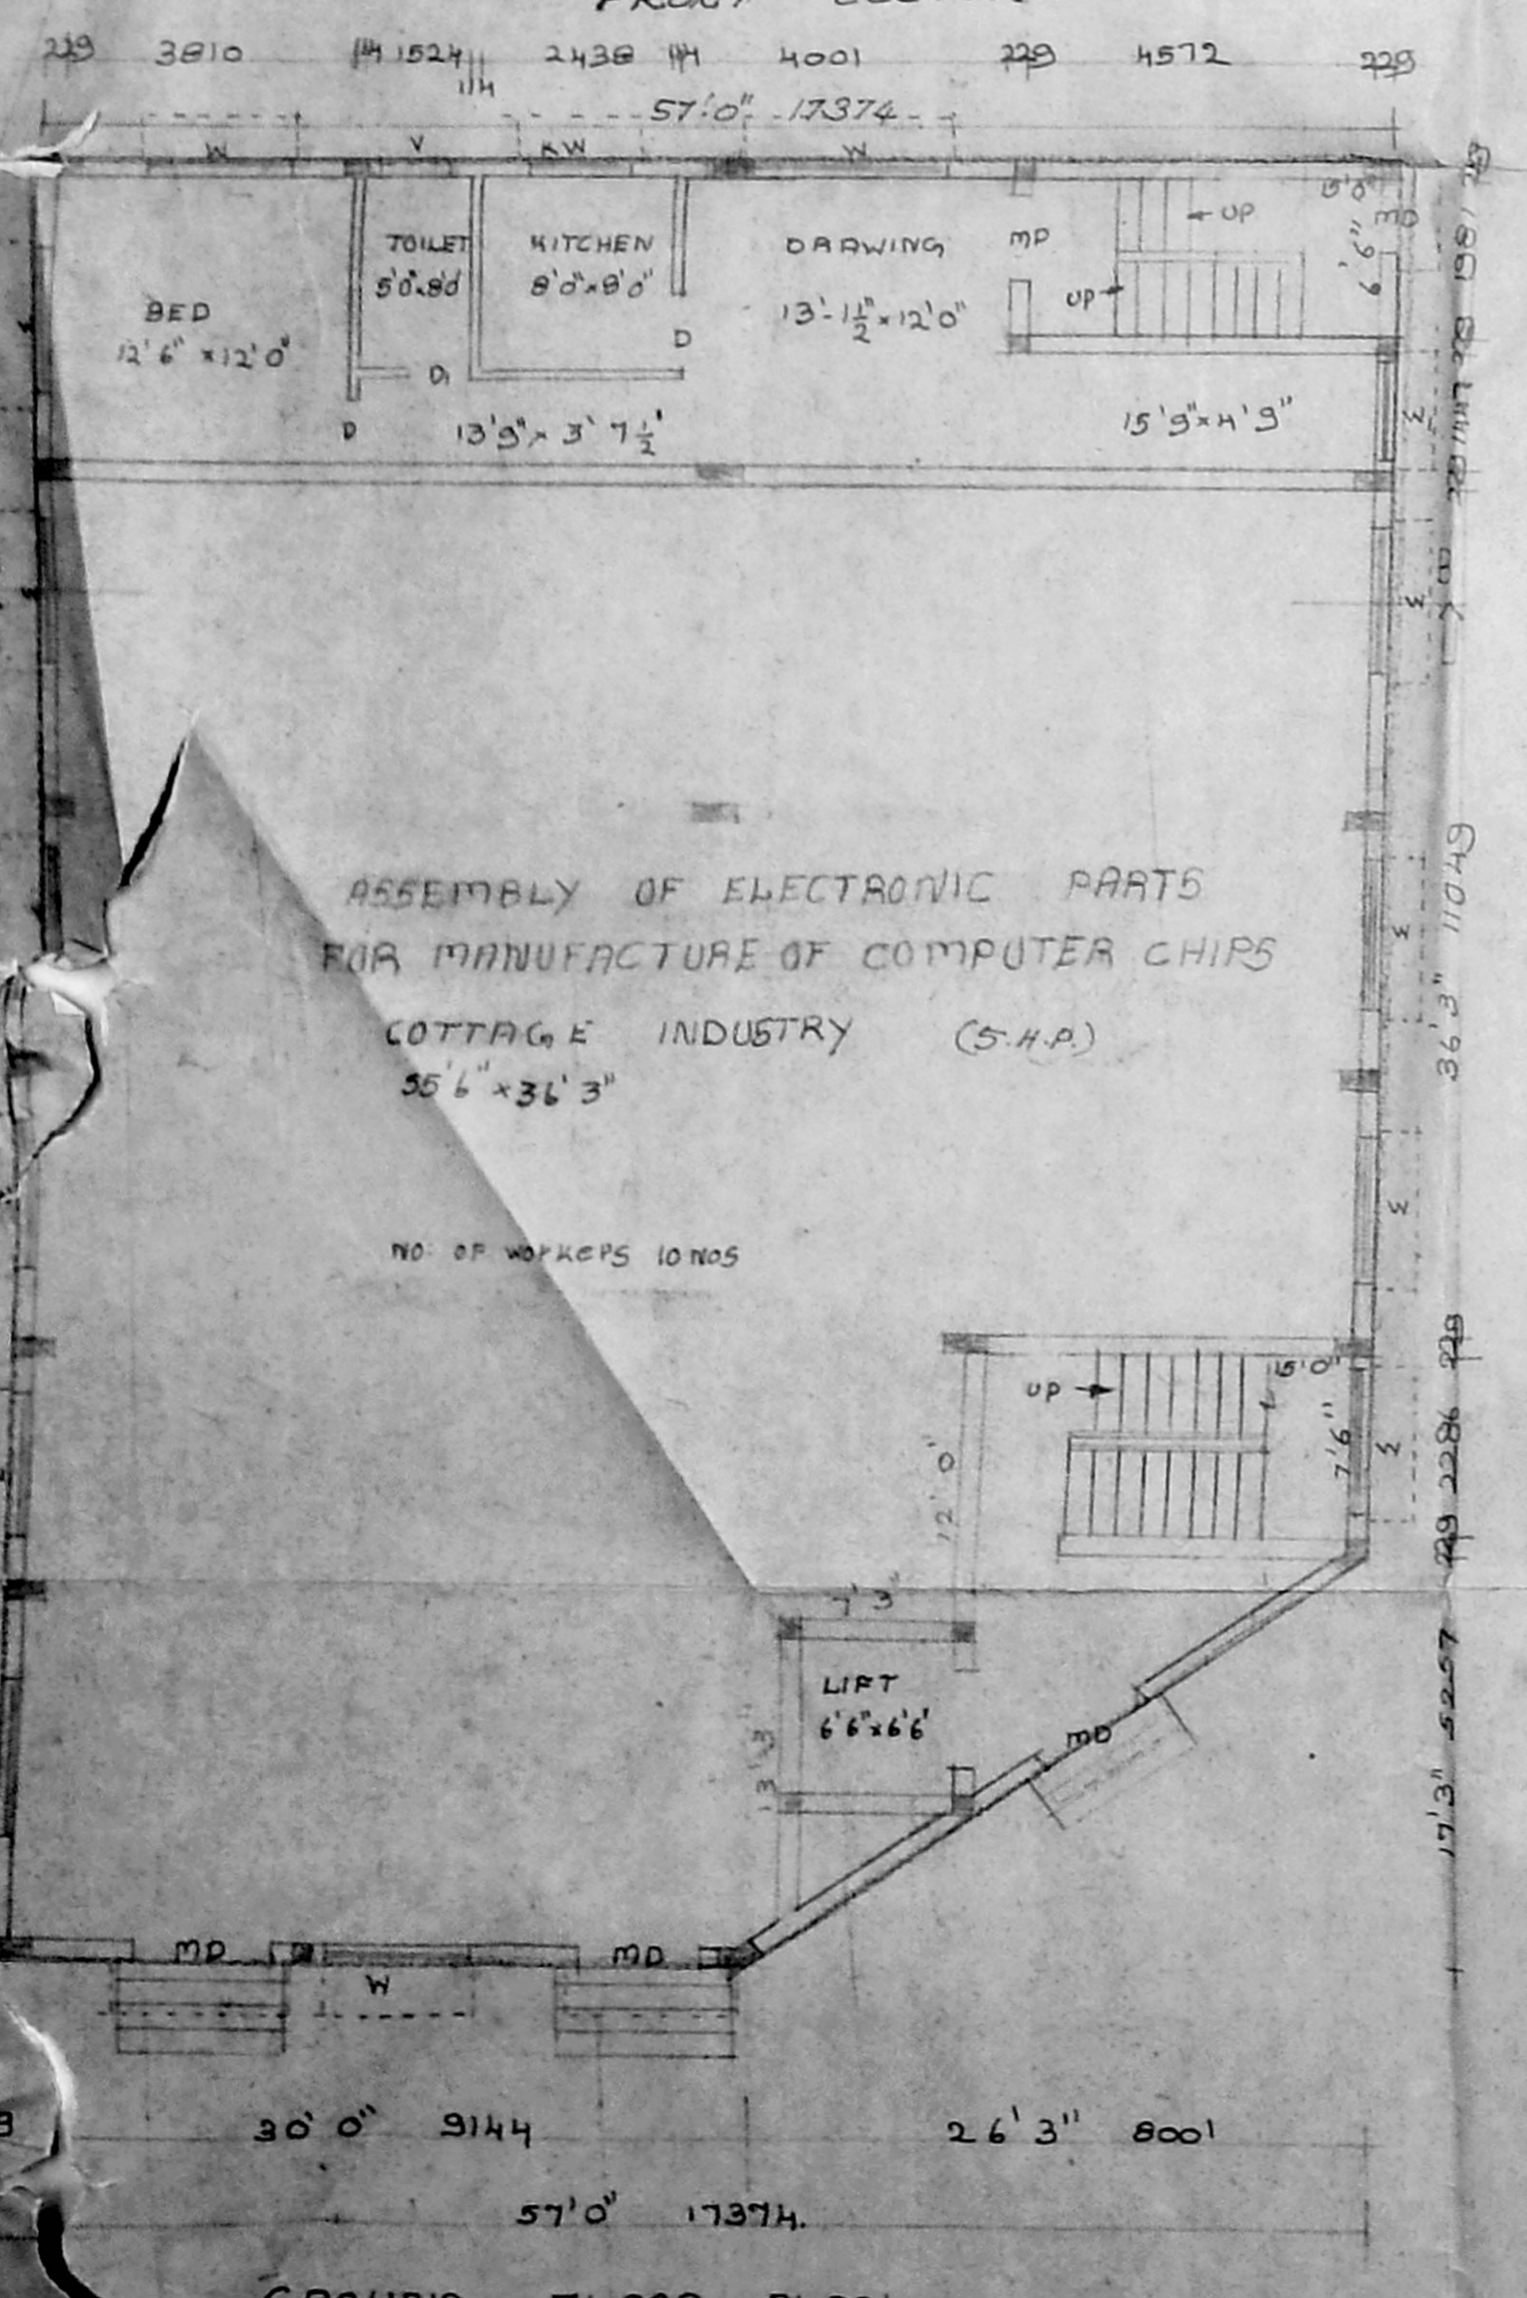
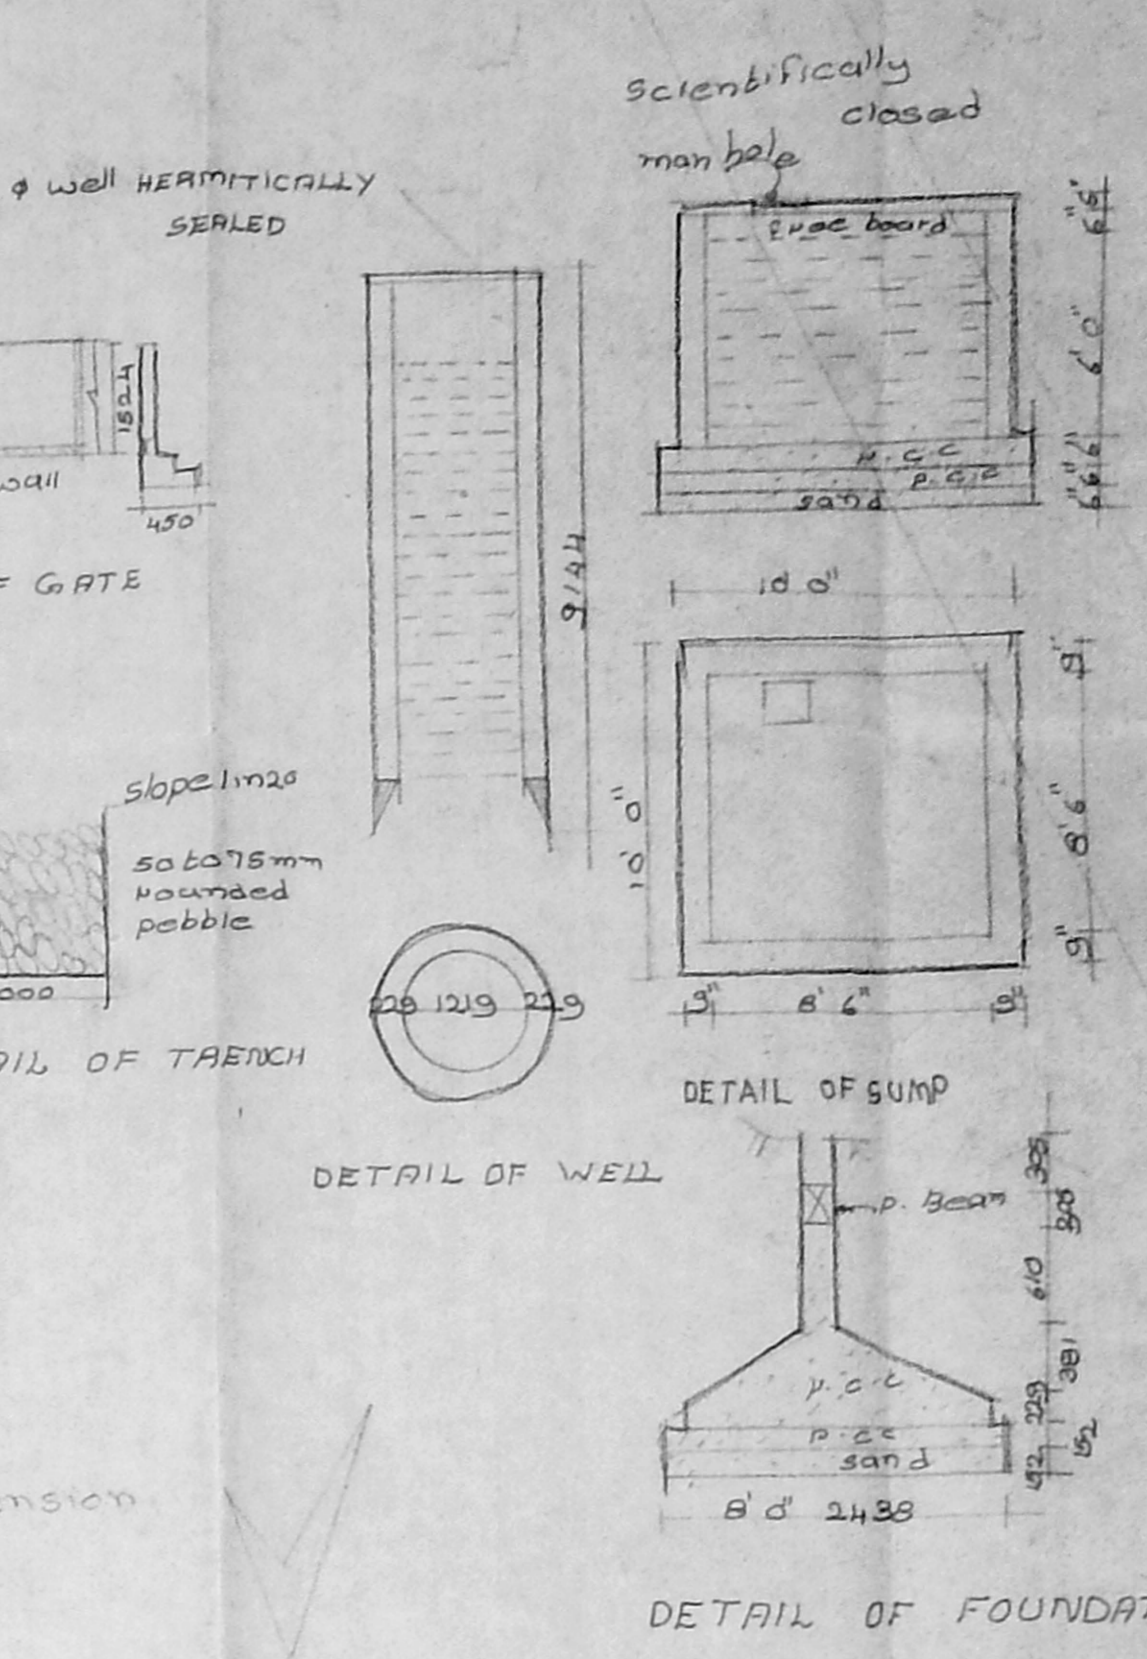
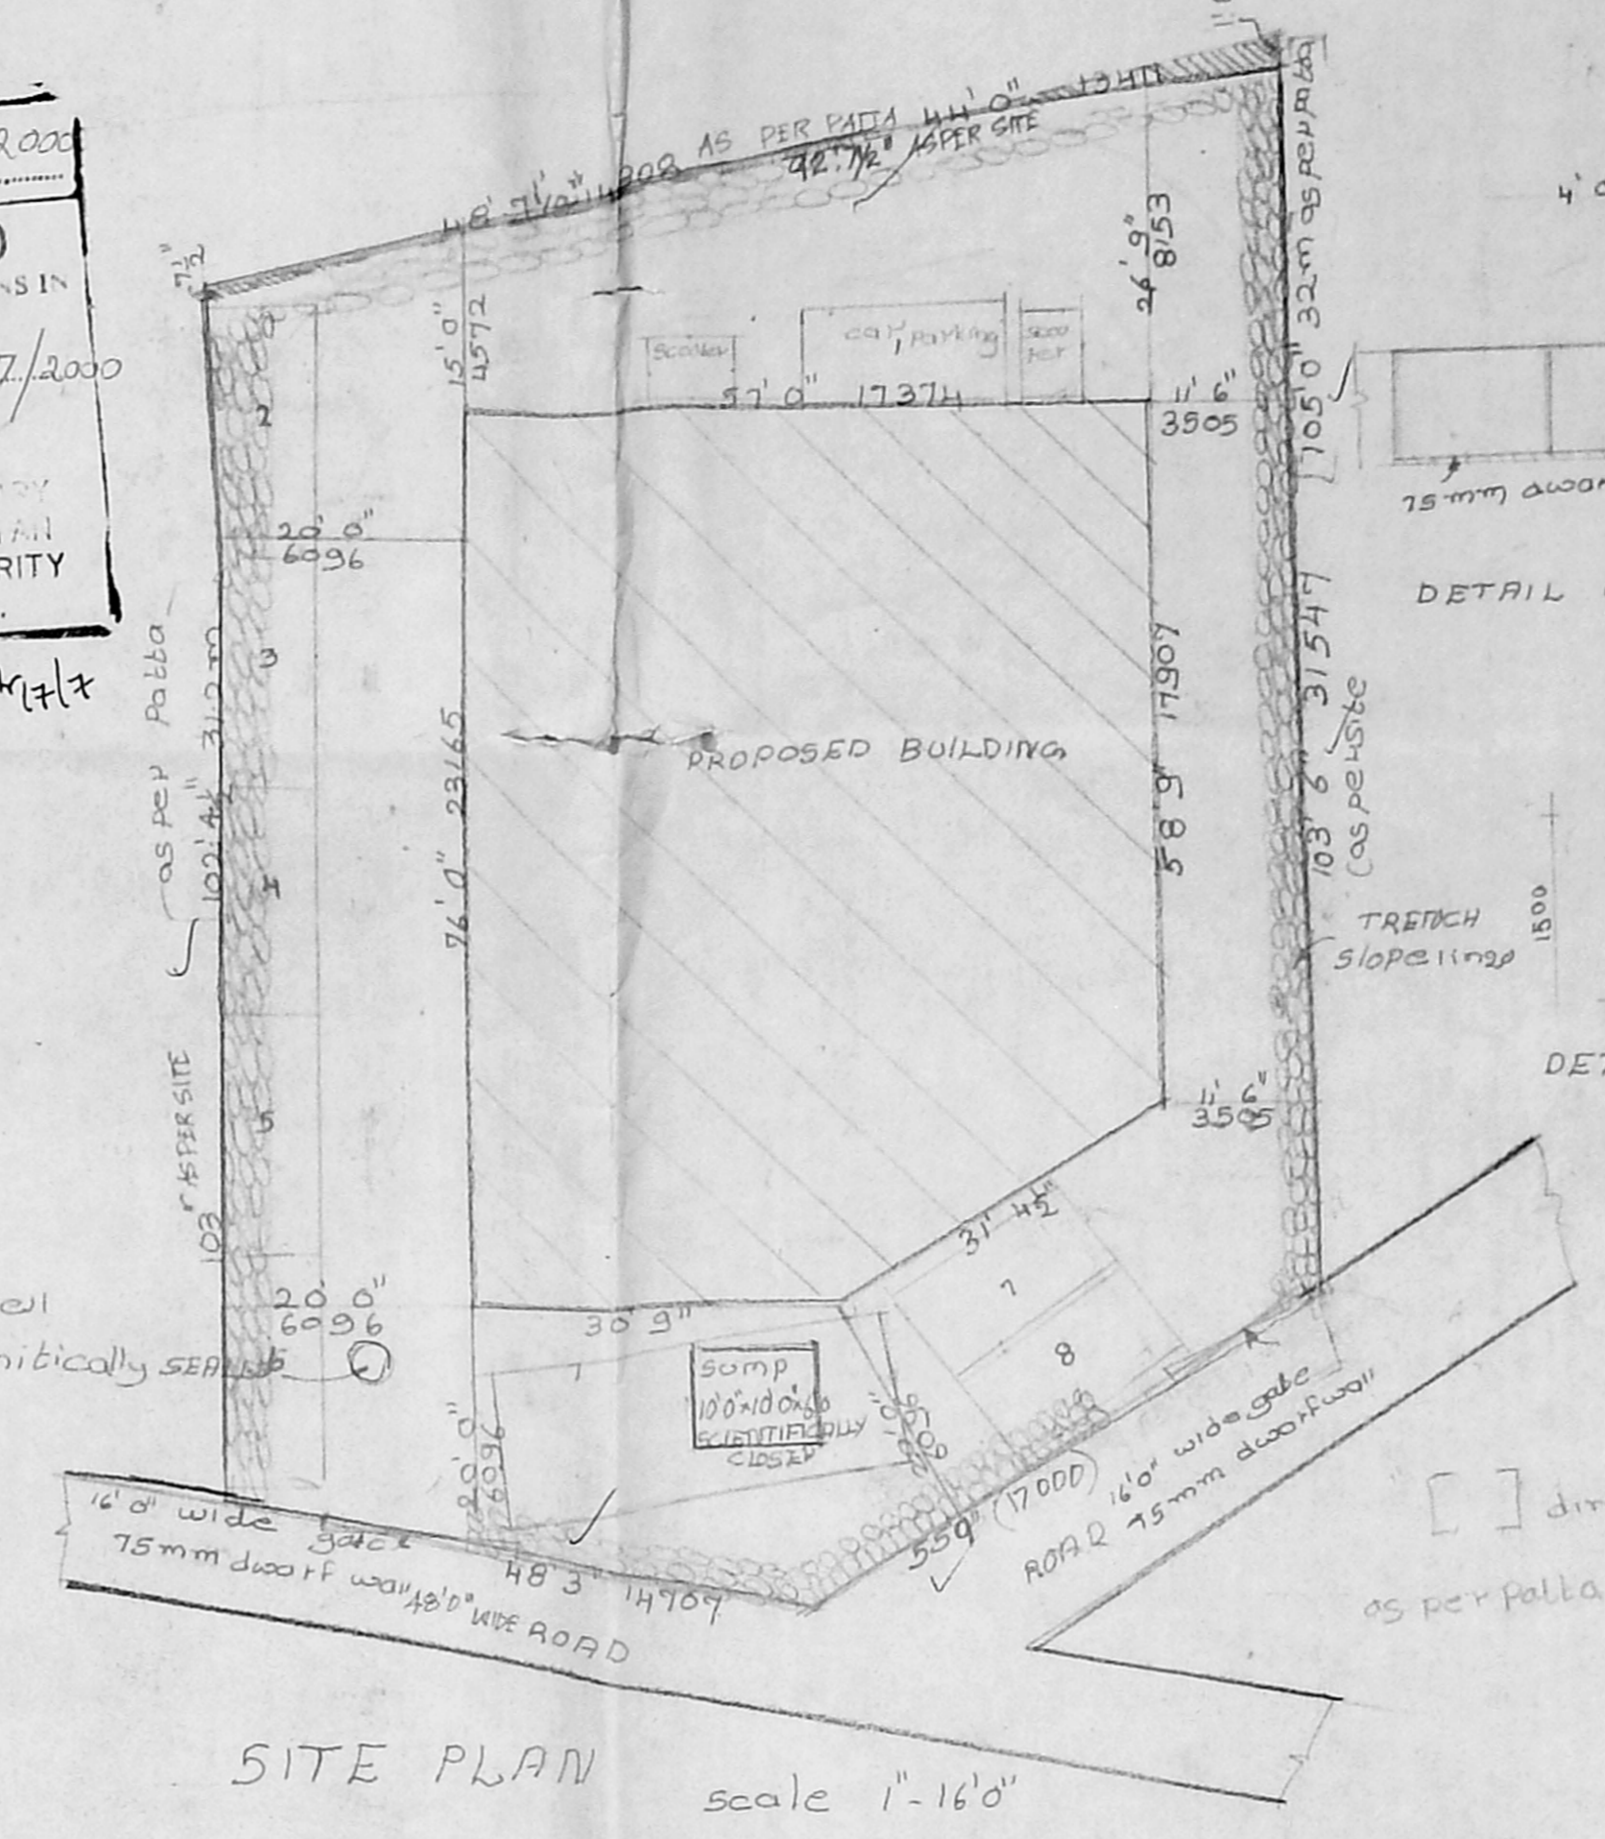
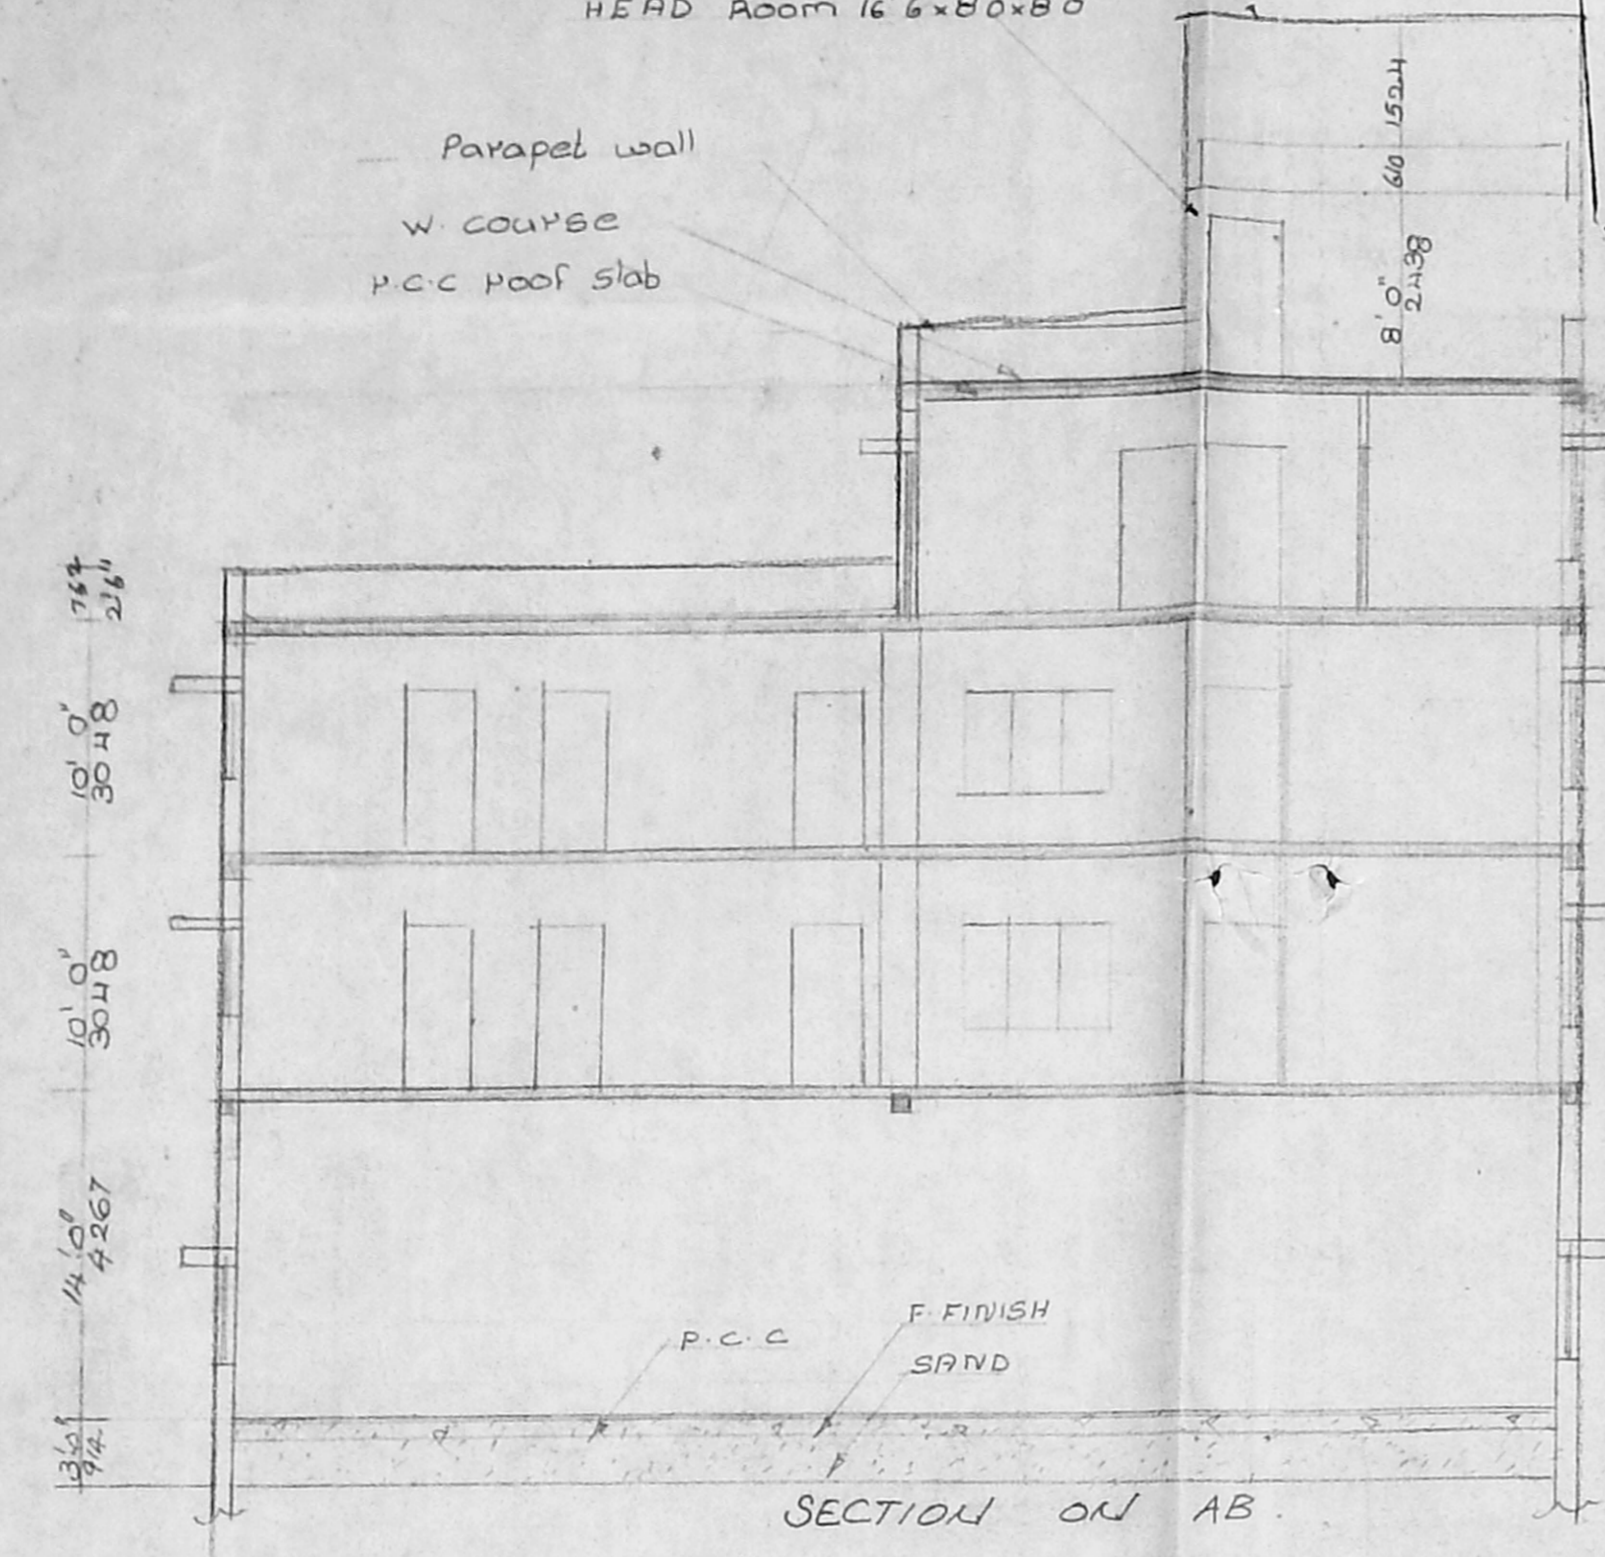
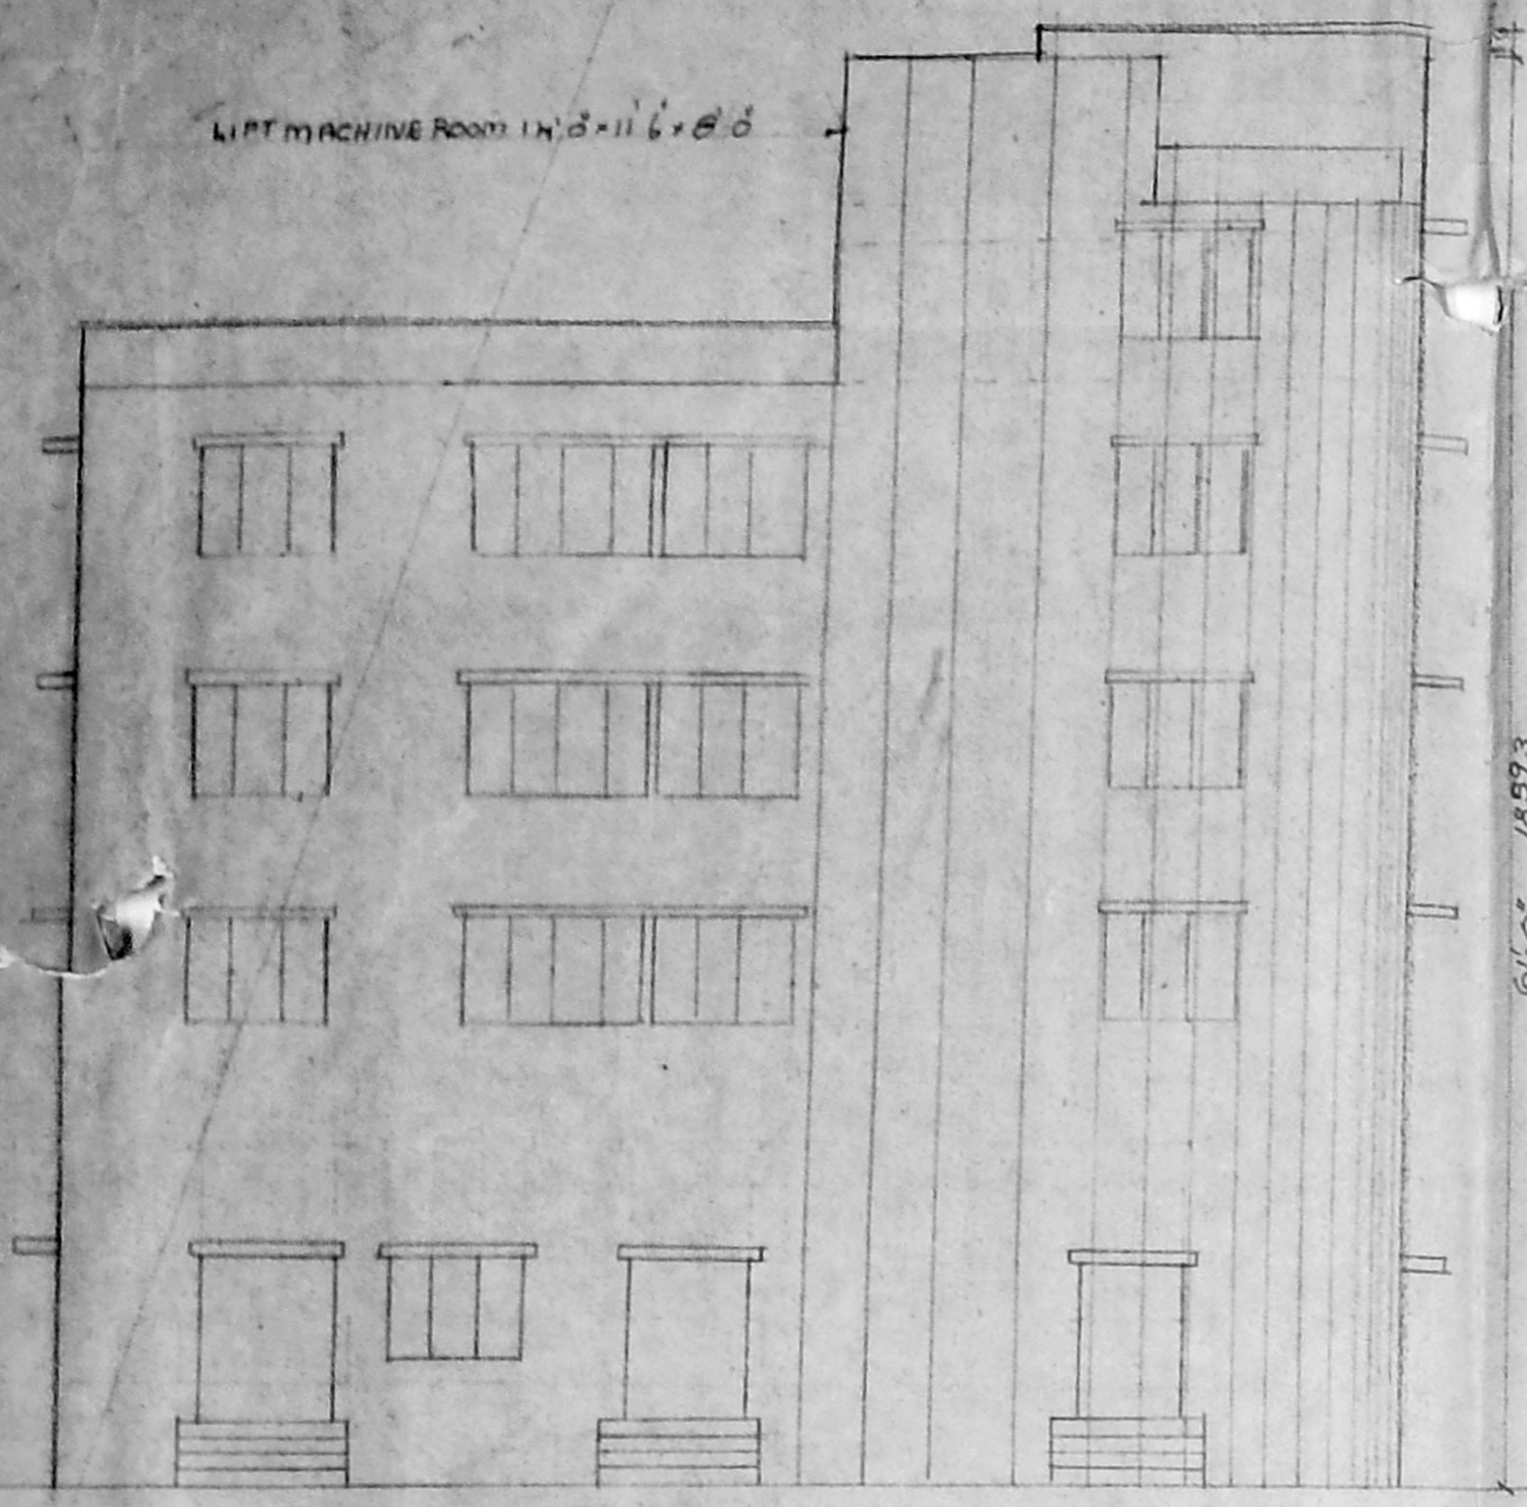


R.P. dt. 5/7

Planing Permit No. B/501/666/21/200
APPROVED
 SUBJECT TO THE CONDITIONS IN THIS OFFICE LETTER.
 No. 14721/2001/7/2000
 FOR MEMBER SECRETARY
 CHENNAI METROPOLITAN DEVELOPMENT AUTHORITY
 CHENNAI-600 008.

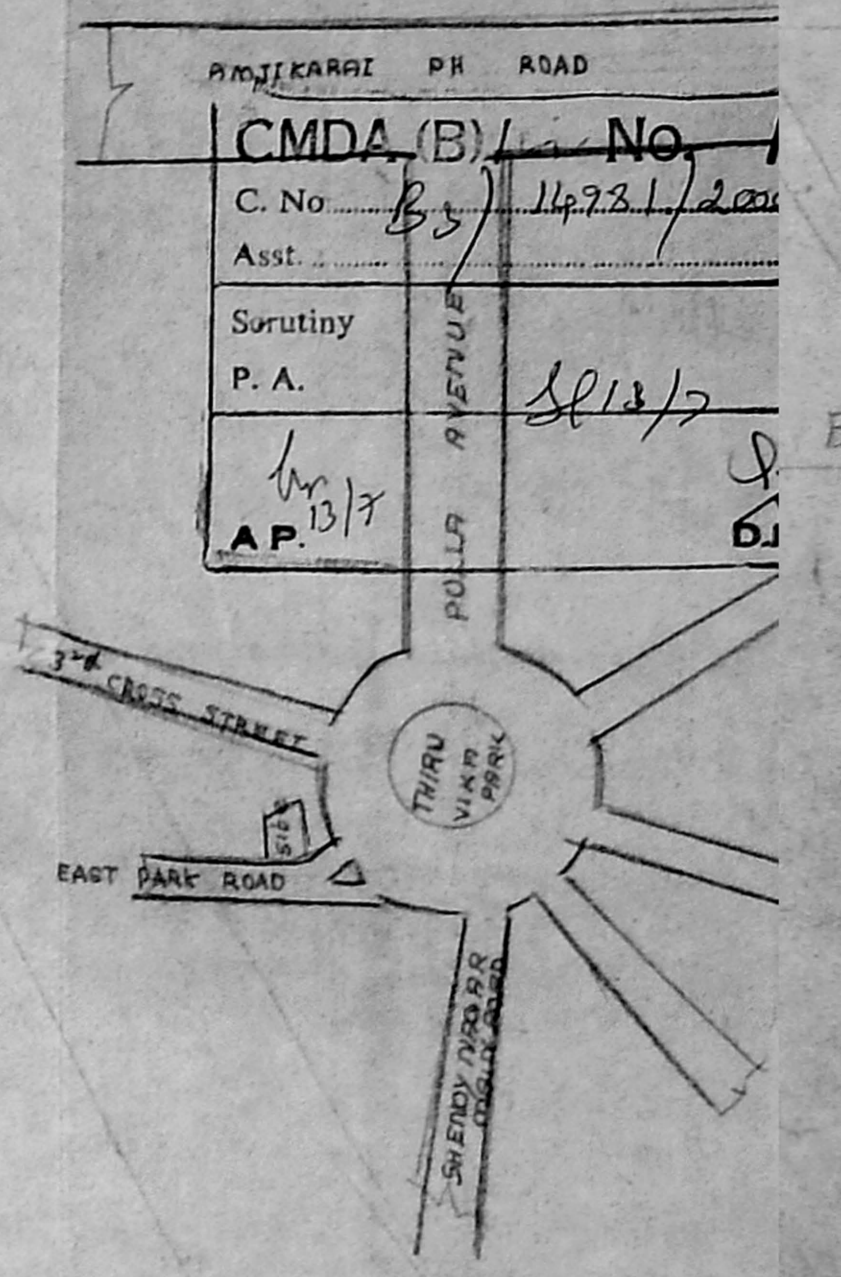

USED COTTAGE INDUSTRY AND RESIDENTIAL
 BUILDING AT OLD DOOR NO: 18/A NEW DOOR NO: 1 PULLA
 SHERIFF NAGAR. [SURVEY NO: 47/3, 46/2
 NO: 25/2/2/3 BLOCK: II AMINJIKARAI VILLAGE
 R. S. RENUKA BALAJI & OTHERS

SPECIFICATION

Foundation	Foundation with pcc 1:2:4 with sand
Flooring	Floor finish over pcc 1:4:8 with sand
STRUCTURE	Brick work in cm 1:5
PLASTERING	Plastering with cm 1:5
Roofing	A.C.C Roof slab 1:2:4 6" thick
w course	2 LAYER OF PRESSED TILES OVER BRICK JELLY WITH LIME MORTAR WITH BEST INDIAN TEAK WOOD
JOINERY	

JOINERY

MD	MAIN DOOR	6'0" x 7'0"
MD	MAIN DOOR	4'0" x 7'0"
MD	MAIN DOOR	3'6" x 7'0"
D	DOOR	3'0" x 7'0"
D	DOOR	2'6" x 7'0"
W	WINDOW	6'0" x 4'6"
W	WINDOW	8'0" x 4'6"
V	VENTILATOR	3'0" x 2'0"
KW	KITCHEN WINDOW	6'0" x 4'6"

AREA STATEMENT

LAND EXTENT	96	511
GROUND FLOOR AREA	10436	969.9
FIRST FLOOR AREA	4106	381.59
SECOND FLOOR AREA	4106	381.59
THIRD FLOOR AREA	3322	308.7
TOTAL AREA	15640	1453.47
F.S.I	1:1.58	
PLANT COVERAGE	39.3%	

COLOR INDEX

PROPOSED COLOR	
ROAD COLOR	
SITE COLOR	

Scale 1" = 8'0"
 DATE 2-4-2000

ARCHITECTS
 K. Subramaniam
 ARCHITECT
 E. SUBRAMANYAM & CO. ARCHT
 ALLIAFILURAI
 Registered Architect
 Council of Architects
 R. A. No. 296
 74, Bazulla Road
 T. Nagar, Madras - 600 017
 LICENCED SURVEYOR.

OWNER
 SRINIVASA ENTERPRISES
 74, BAZULLAH ROAD
 T. NAGAR, CHENNAI - 10