



ELEVATION

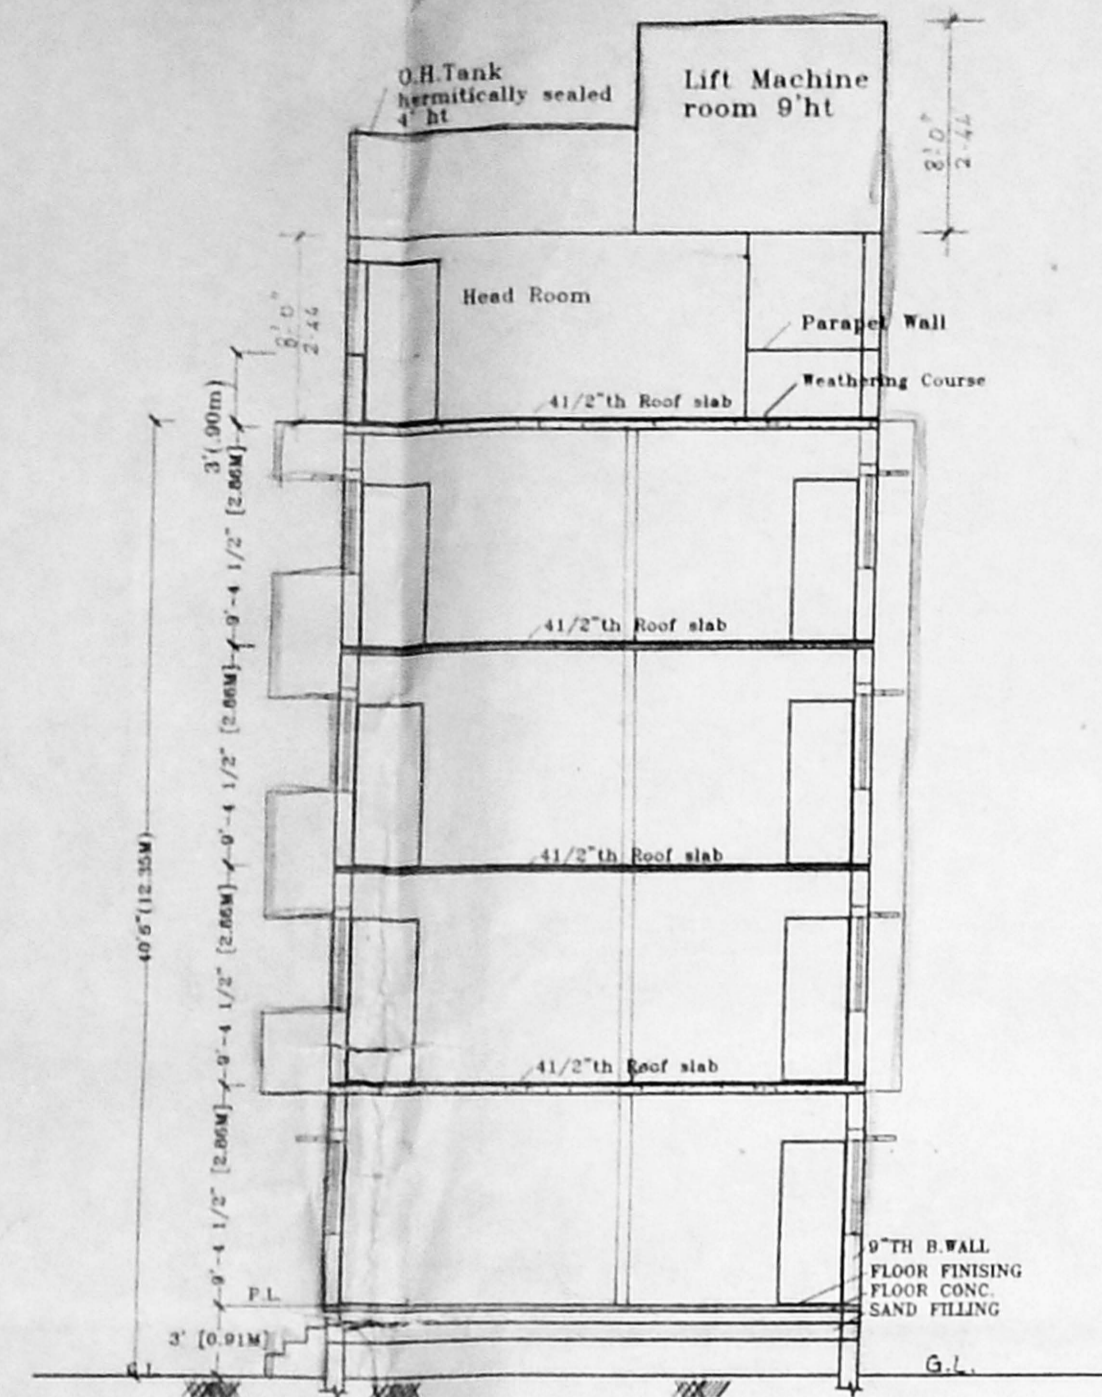


SECTION - AB

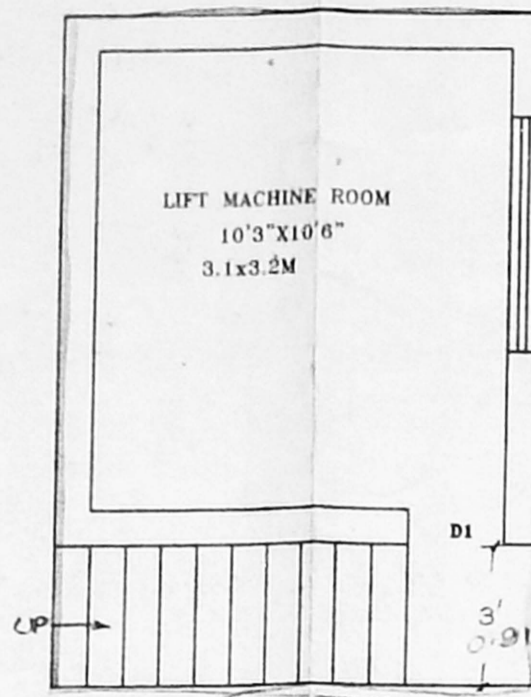


PLAN SCALE: 1" TO 4'


APPROVED  
SUBJECT TO THE CONDITIONS IN  
THIS OFFICE LETTER.  
FOR MEMBER SECRETARY  
CHENNAI METROPOLITAN  
DEVELOPMENT AUTHORITY

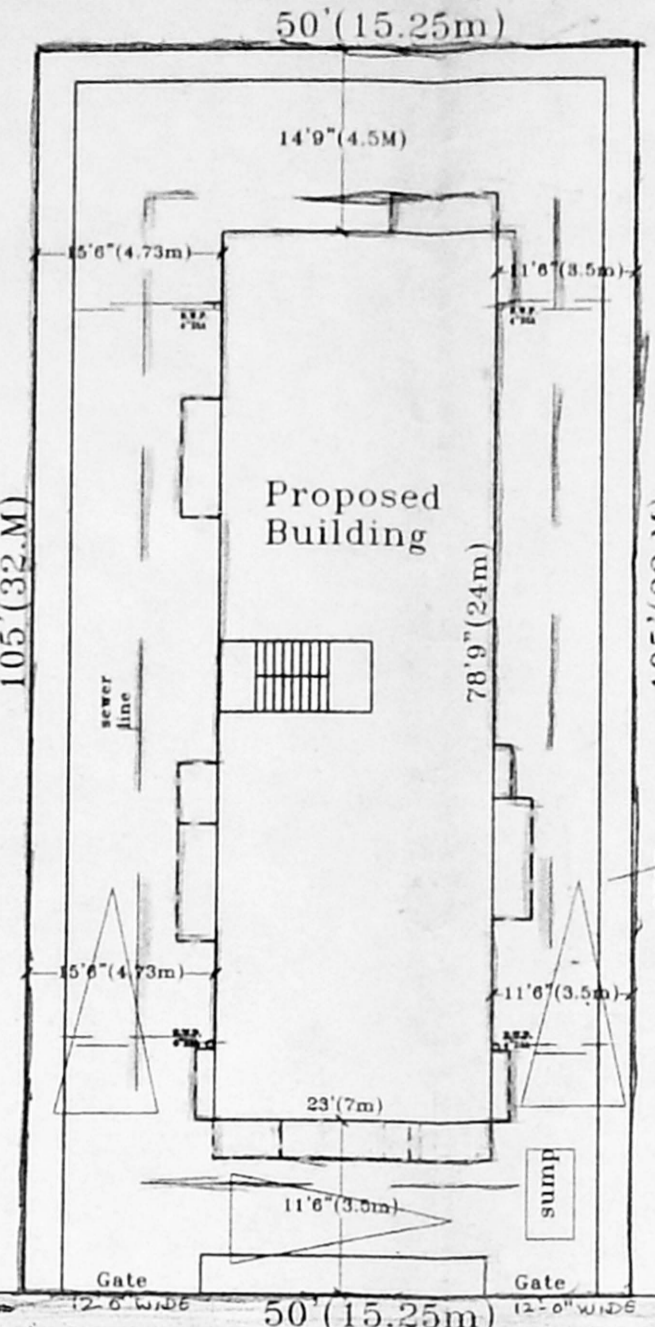


SITE PLAN SCALE: 1" TO 16'

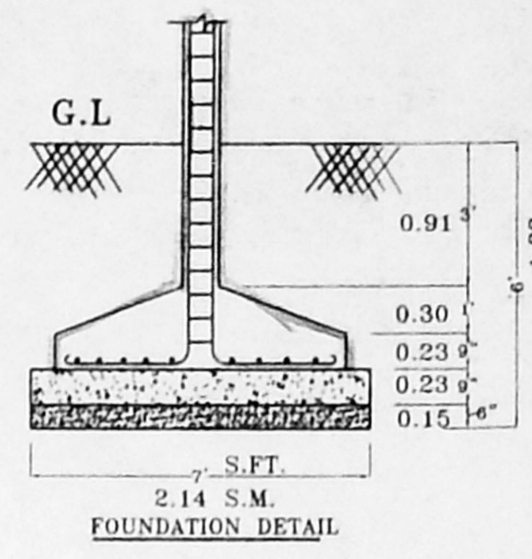


FOUNDATION DETAIL

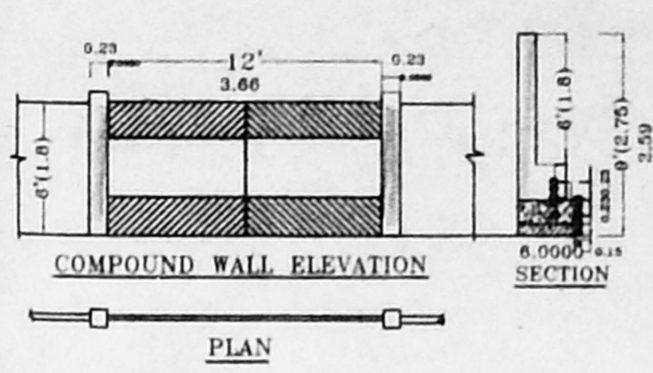


COMPOUND WALL ELEVATION

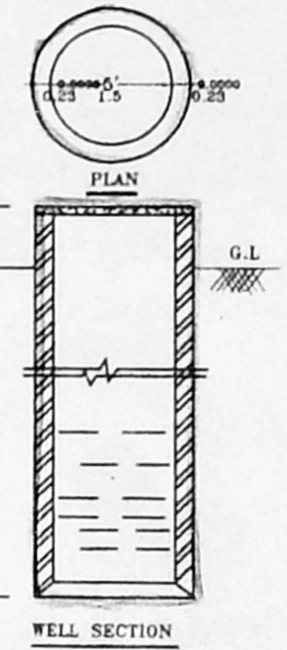

WELL SECTION

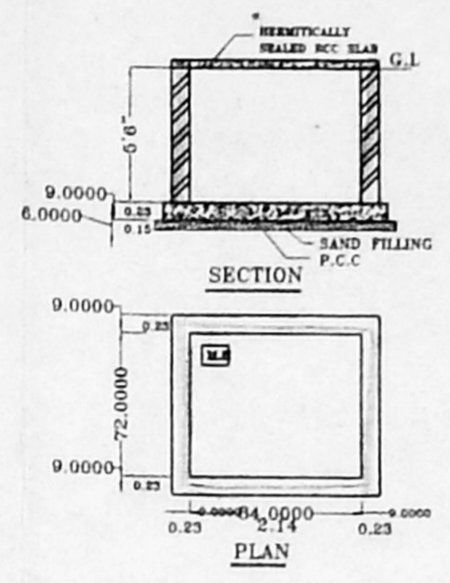

SECTION

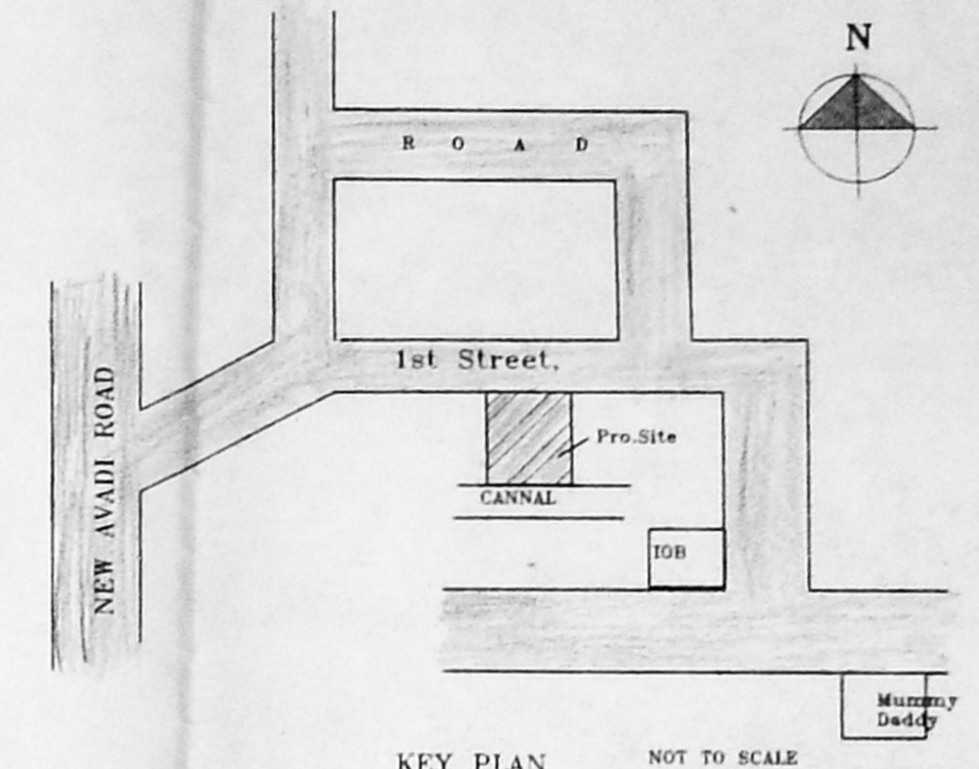

KEY PLAN NOT TO SCALE

JOINERY DETAIL

D - DOOR	3'3" X 7'	0.99 X 2.14
D - DOOR	3'0" X 7'	0.90 X 2.14
D - DOOR	2'6" X 7'	0.76 X 2.14
W - WINDOW	5'0" X 4'	1.50 X 1.22
W1 - WINDOW	4'0" X 4'	1.22 X 1.22
W2 - WINDOW	3'0" X 4'	0.90 X 1.22
V - VENTILATOR	3'0" X 2'	0.90 X 0.61

CMDA (B)/E/No. 1  
C.No. 22/2952  
Asst. Secretary  
Security

SPECIFICATION  
SAND FILLING IN FOUNDATION  
P.C.C. FOUNDATION  
BRICK WORK IN  
LINTEL, SUNSHADE & ROOF RCC 1:2:4  
PLASTERING IN WALLS C.M. 1:5  
CEILING PLASTERING 1:3  
FLOORING IN MOSAIC OVER P.C.C. 1:4:8  
ALL WOOD WORK IN TEAK WOOD.  
WEATHERING COURSE 2 LAYER OF  
FLAT TILES.

COLOUR INDEX:


PROPOSED	□
ROAD	□
BOUNDARY	□
SEWER LINE	□

AREA DETAIL - S.F. S.M.


PLOT EXTEND	= 5250	487.92
G.FLOOR AREA	= 1811.25	168.33
F.FLOOR AREA	= 2043.5	189.92
S.FLOOR AREA	= 2017.5	187.50
T.FLOOR AREA	= 1991.5	185.
TOTAL	= 7863.75	730.8
F.S.I	= 1.498	P.C. = 39 %

PROPOSED PLAN FOR  
RESIDENTIAL FLATS AT  
P.NO:-22, NEW NO:-26  
1st STREET, ASPIRAN  
GARDEN, KILPAUK,  
CHENNAI-10,  
S.No:-63/3, PART, R.S.No-63/11  
BLOCK No:-5,  
SCALE: 1" TO 8'


OWNER/ POWER HOLDER:  
Me. R. JEYAKUMAR E.E. (CIVIL) ME.  
1 CLASS LICENCE SURVEYOR  
LICENCE No: 309  
102-C, GREENHILLS LANE  
THOUSAND LIGHTS, CHENNAI-8  
LICENSED SURVEYOR

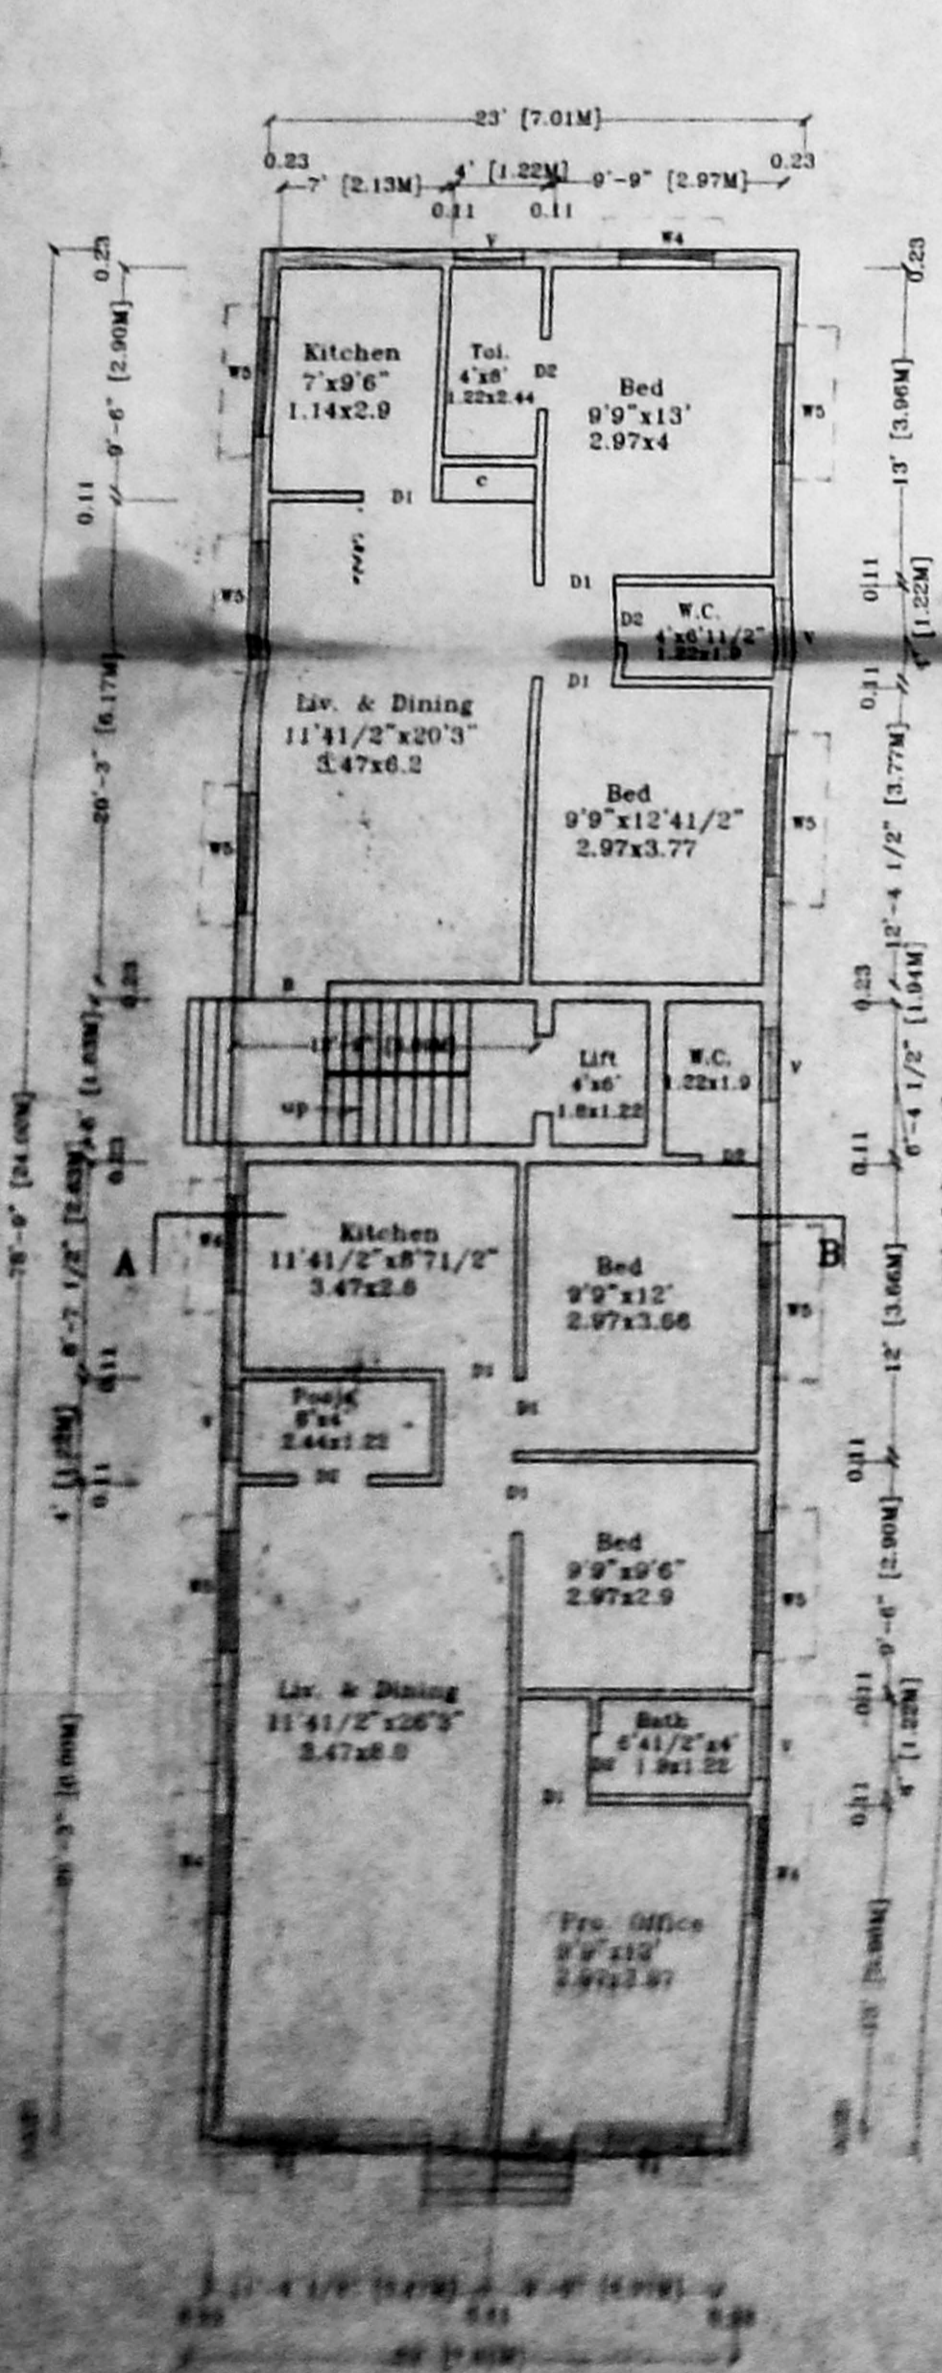


GROUND FLOOR PLAN

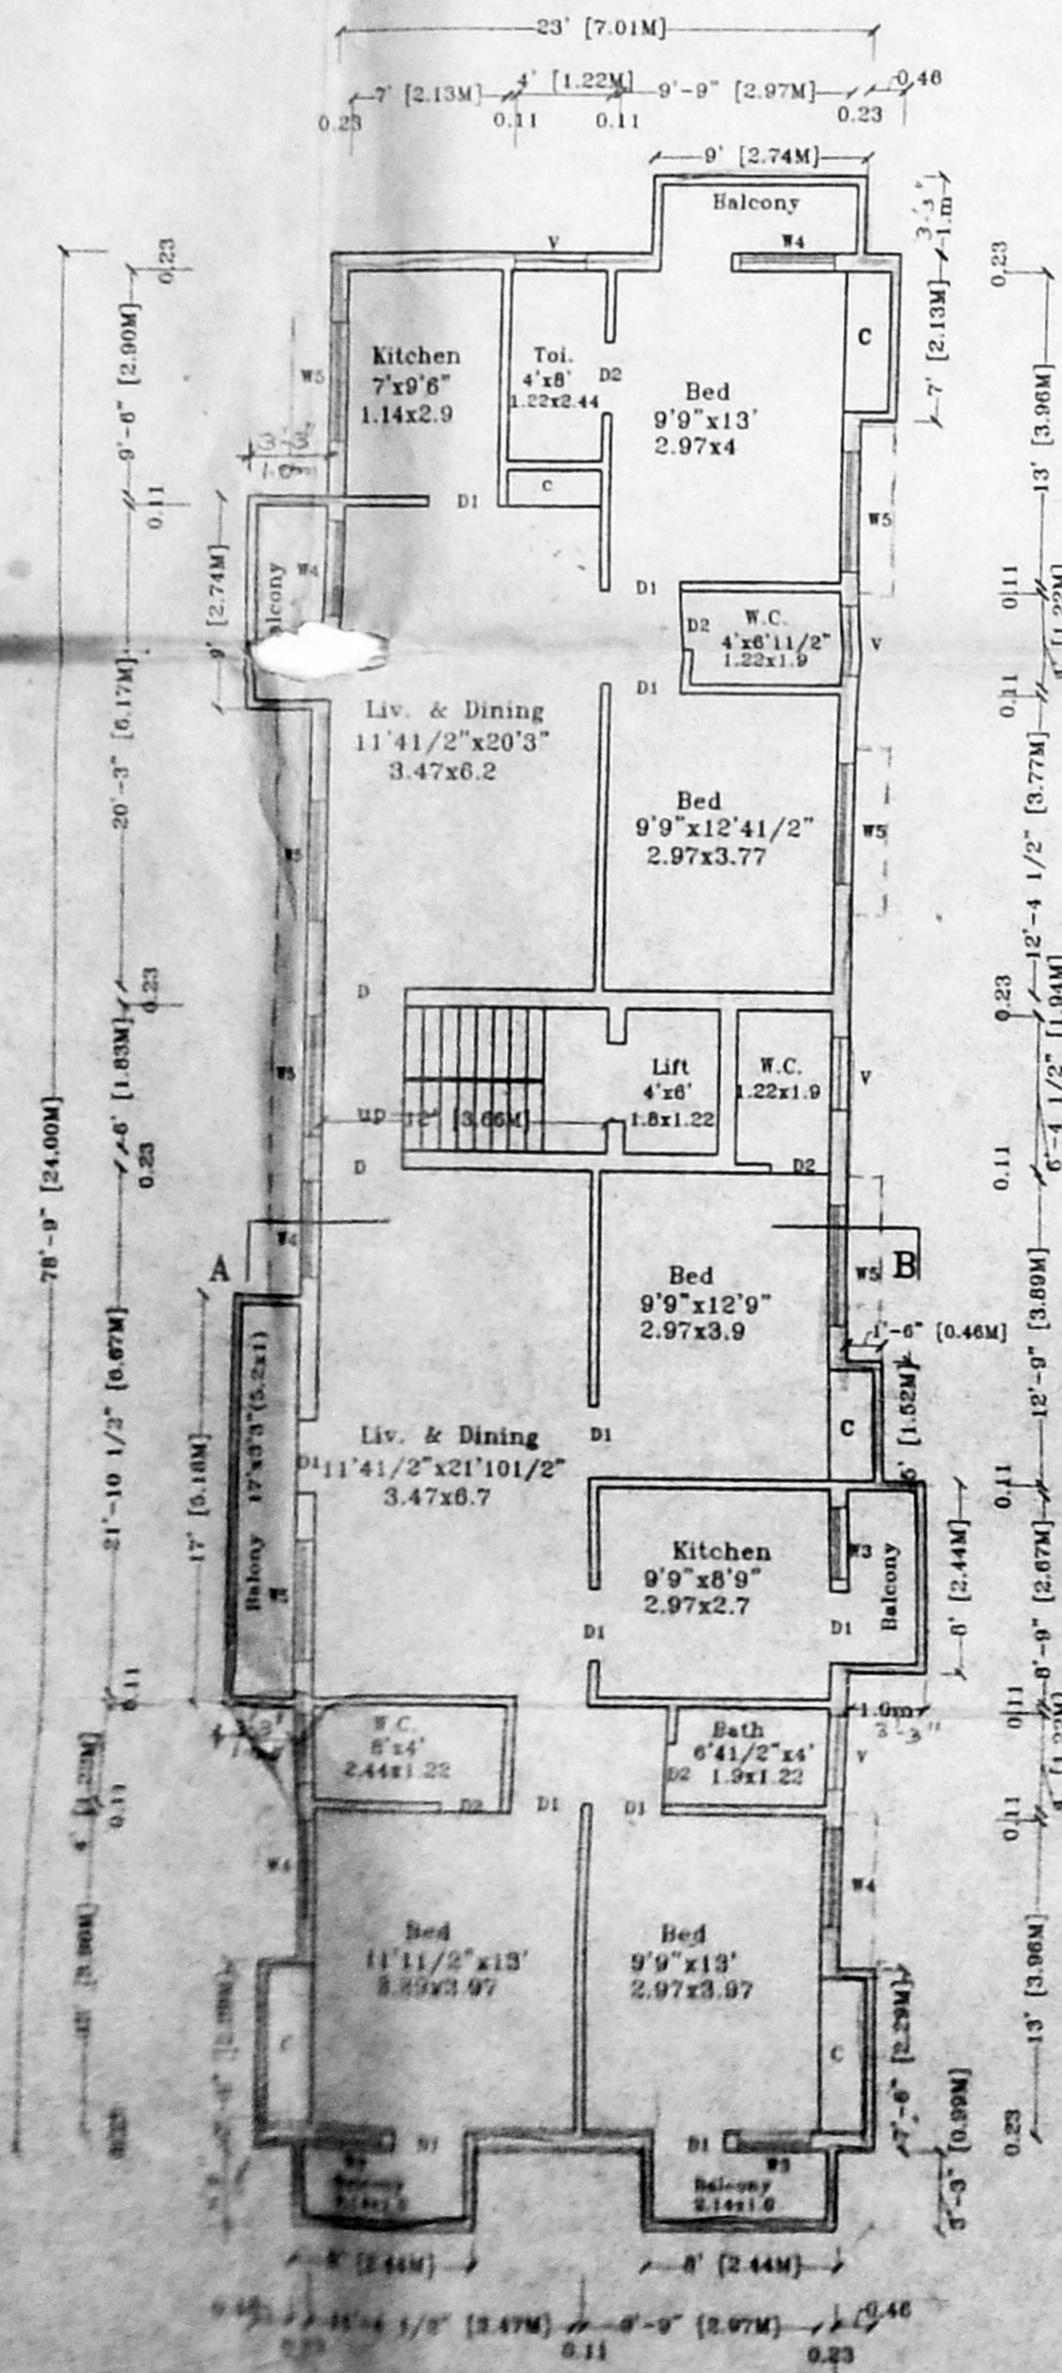


FIRST FLOOR PLAN

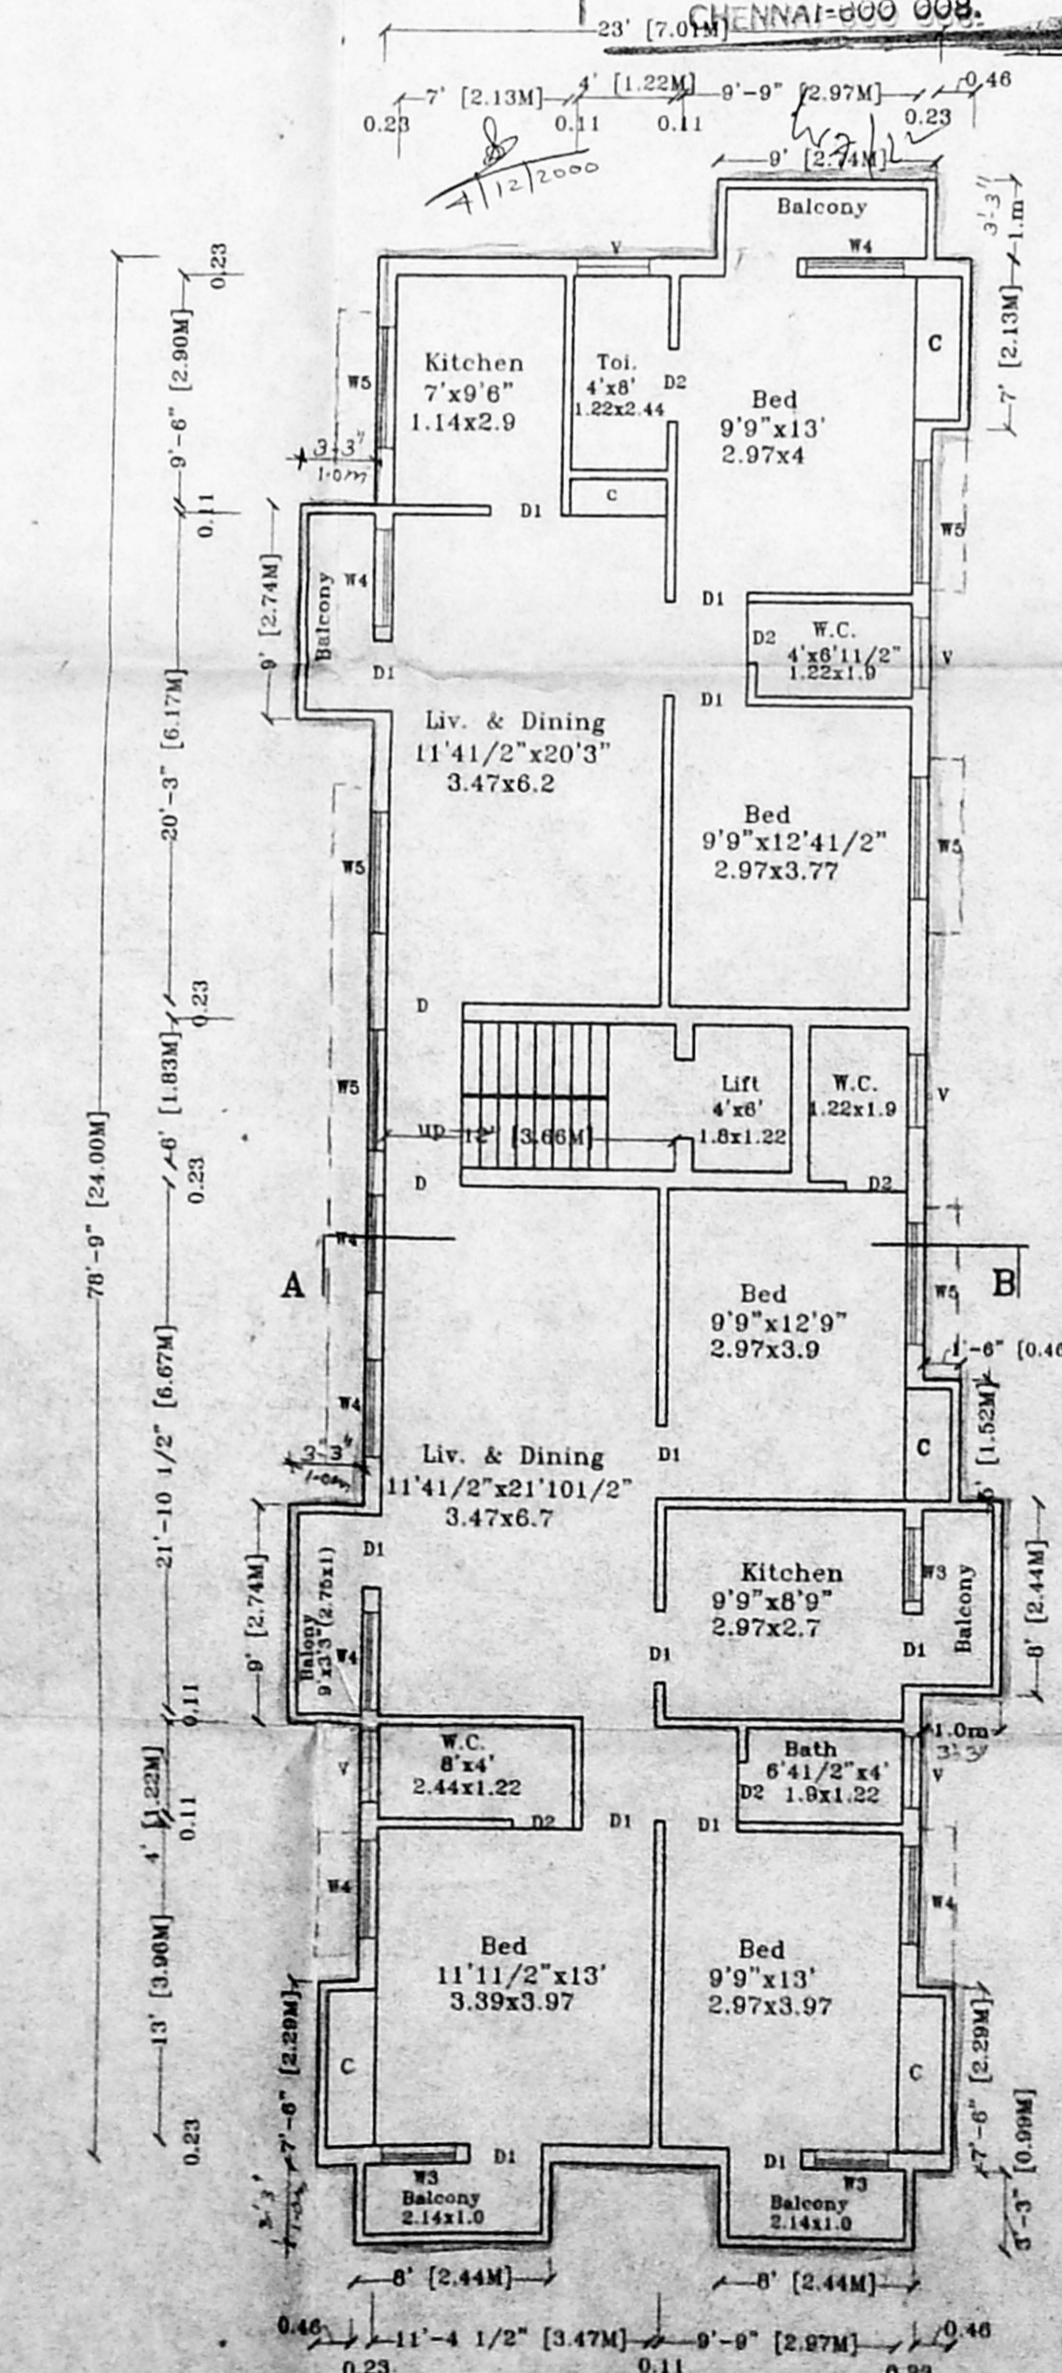

SECOND FLOOR PLAN

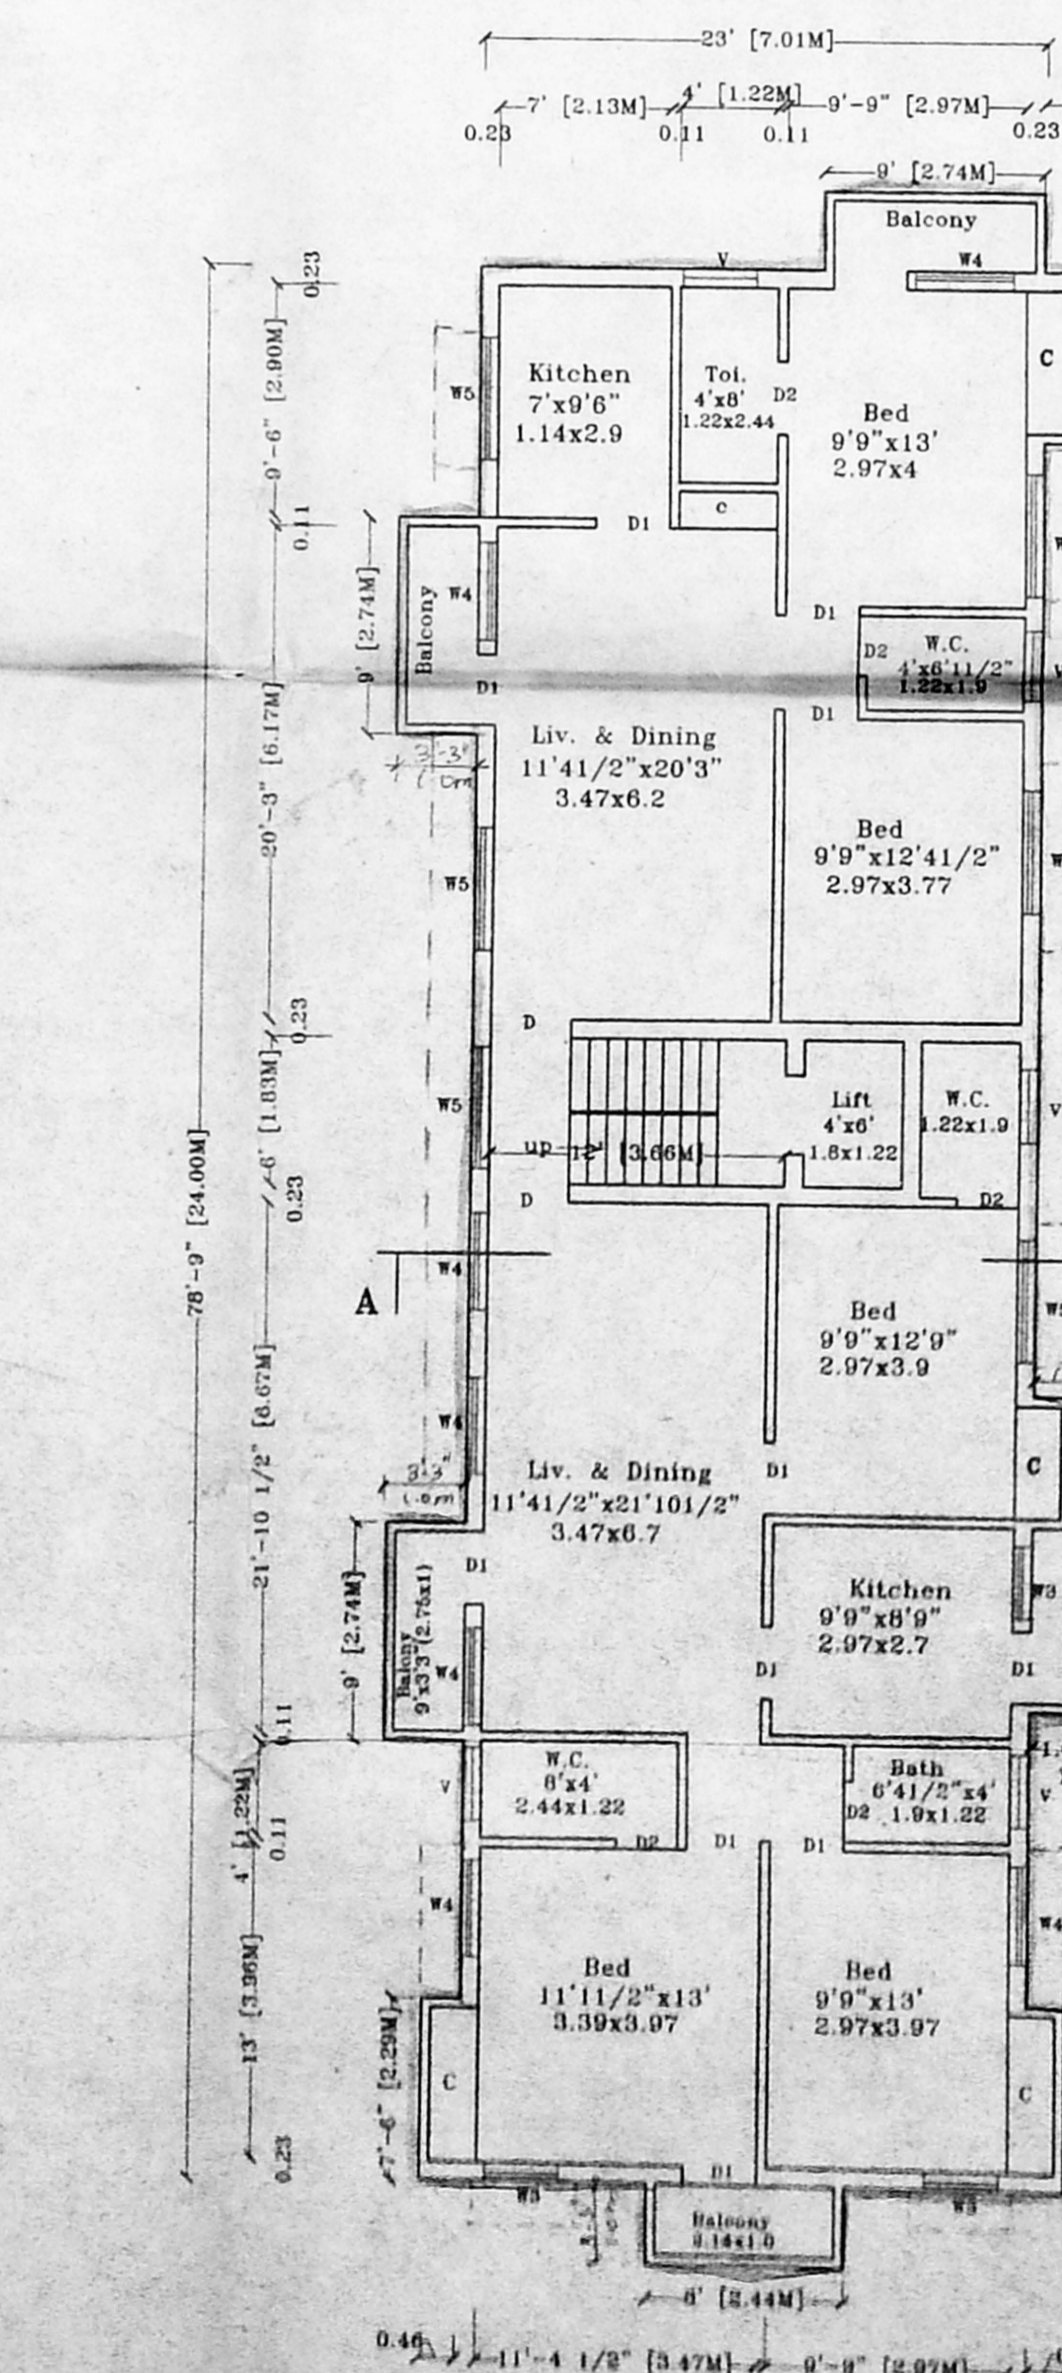

THIRD FLOOR PLAN

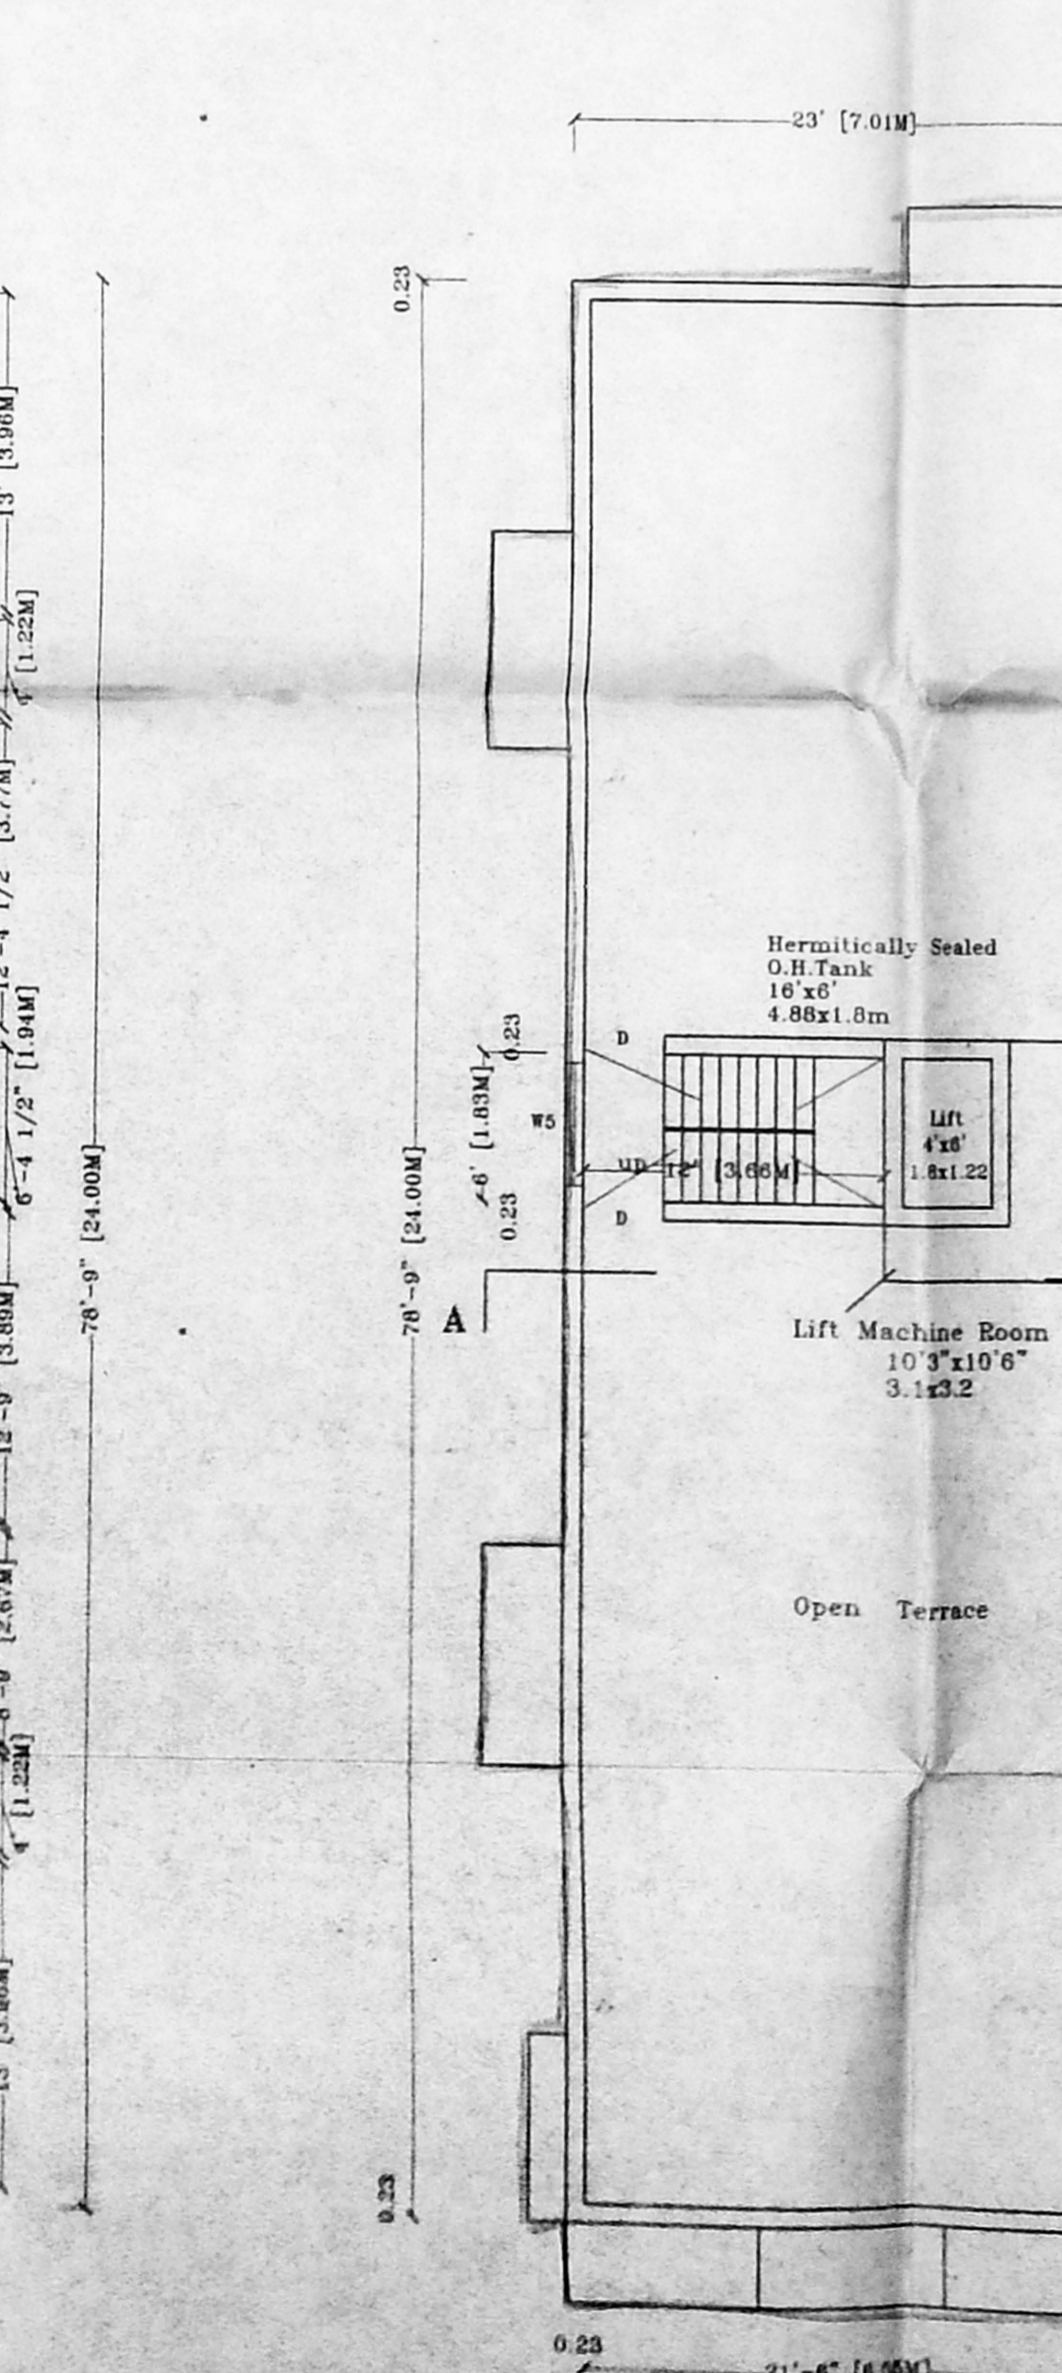

TERRACE FLOOR PLAN