



ELEVATION

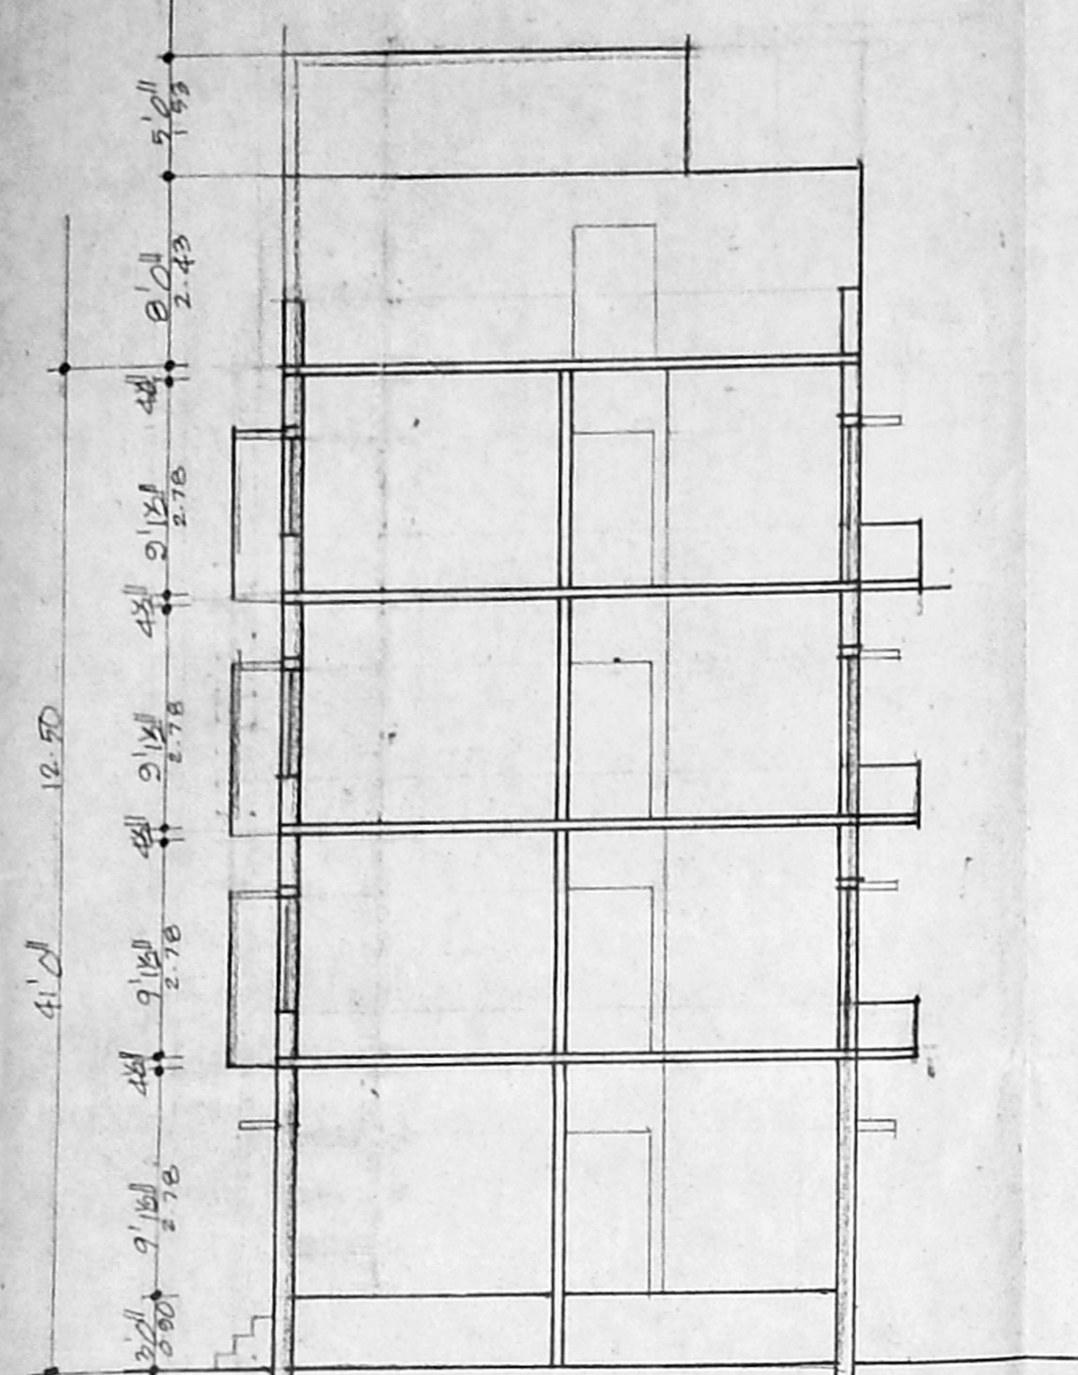


SECTION ON AB

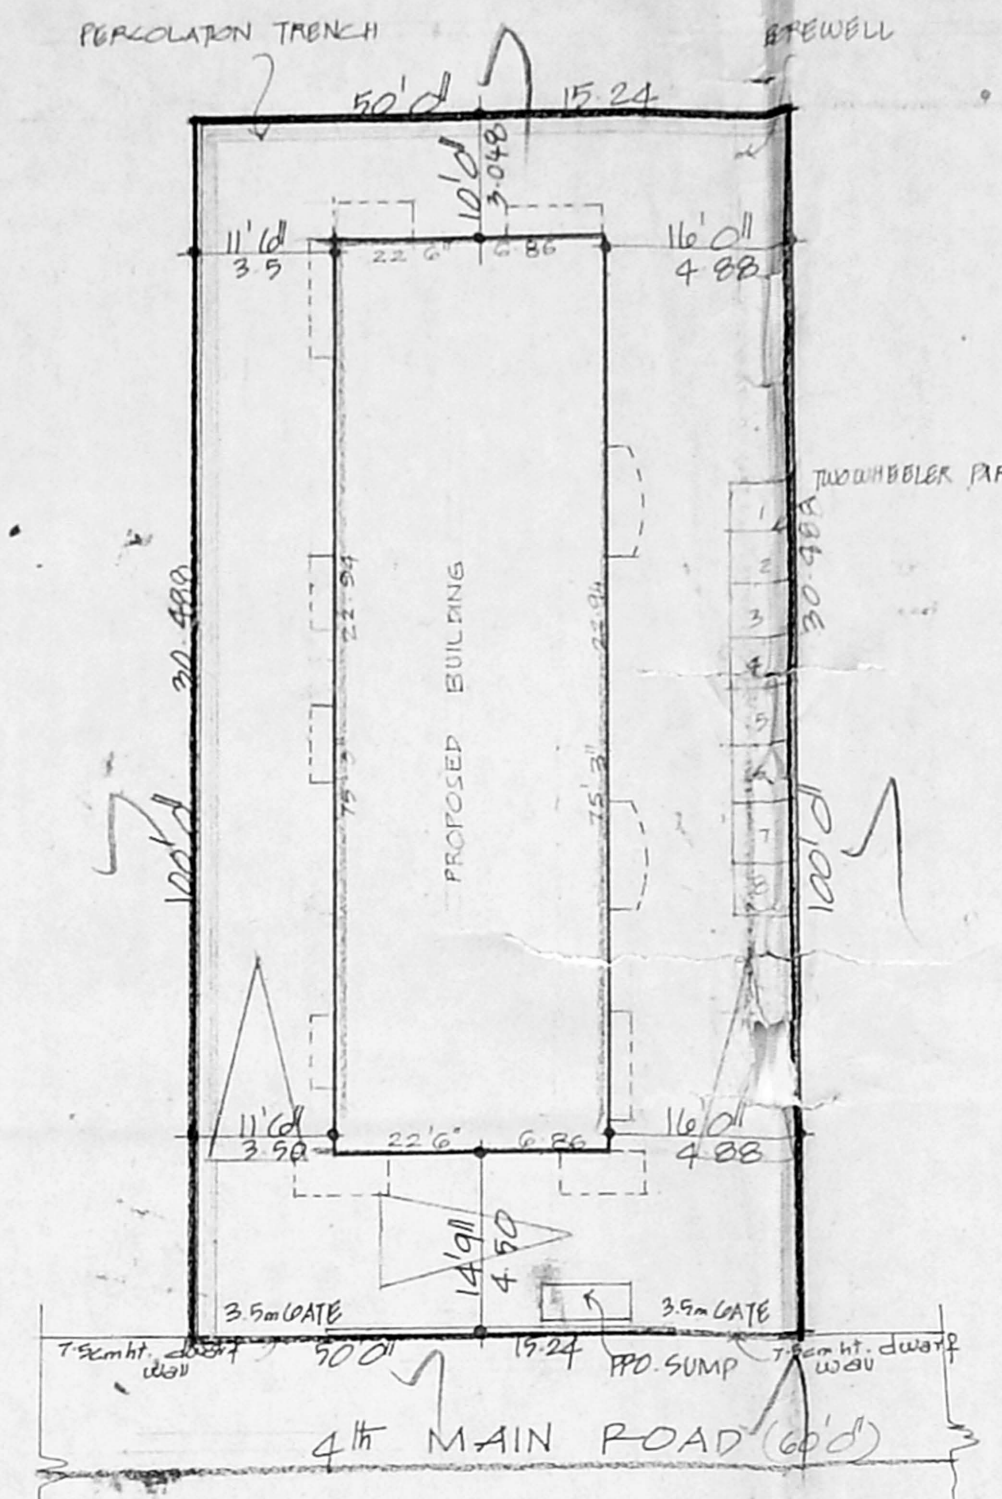


SITE PLAN  
SCALE: 1" TO 100'


B.S.P. Bldg 375 2000  
Planning Permit No.  
**APPROVED**  
SUBJECT TO THE CONDITIONS IN THIS OFFICE LETTER.  
No B2/32569/2000 Date 11.2.2000  
FOR MEMBER SECRETARY  
CHENNAI METROPOLITAN  
DEVELOPMENT AUTHORITY  
CHENNAI-600 098.

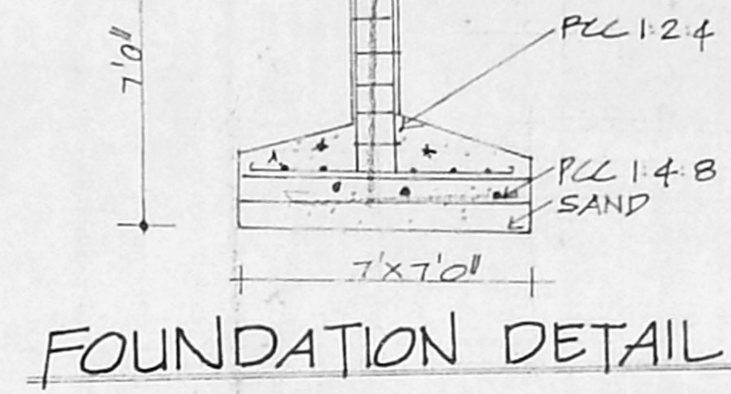


FOUNDATION DETAIL

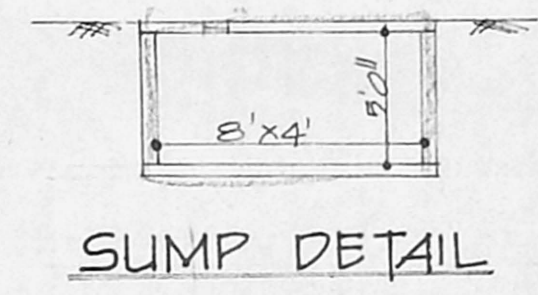

SUMP DETAIL

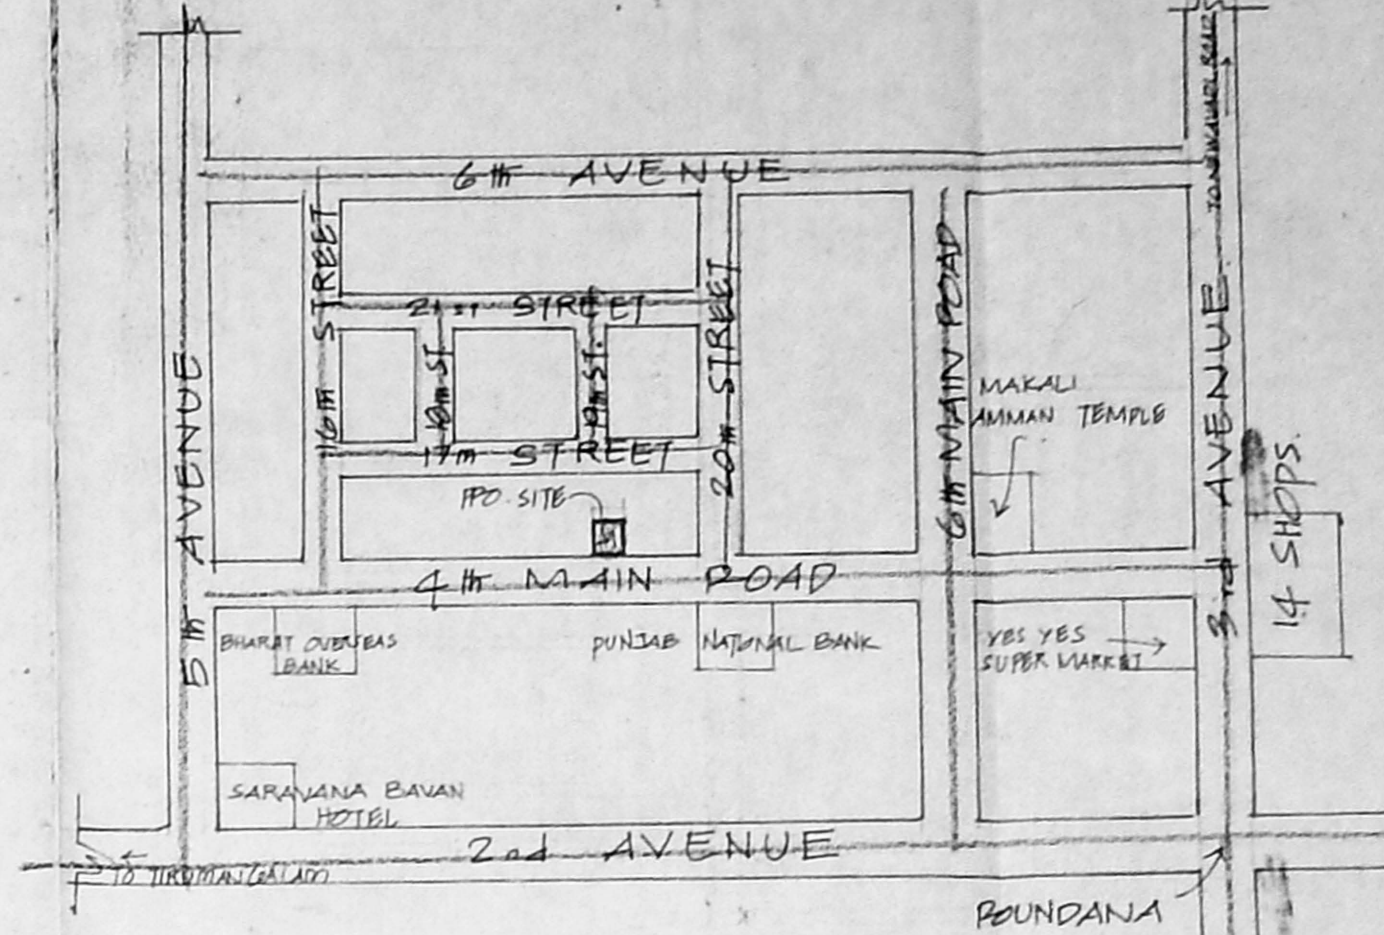

KEY PLAN  
NOT TO SCALE

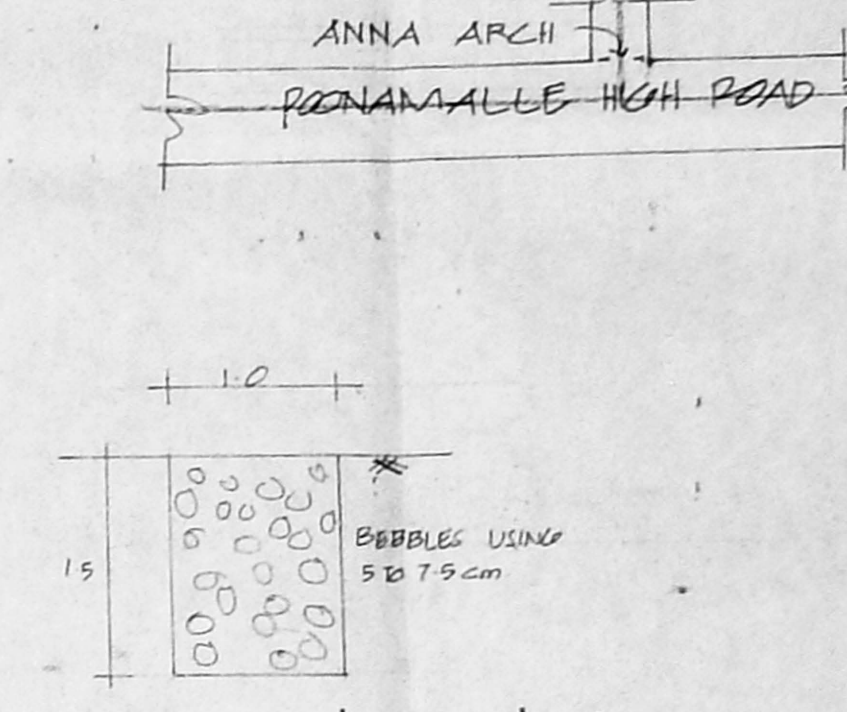

PERCOLATION TRENCH

JOINERIES

- D DOOR
- D<sub>1</sub> " "
- D<sub>2</sub> " "
- W WINDOW
- W<sub>1</sub> " "
- W<sub>2</sub> " "
- V VENTILATOR

CMDA/BBM No. 1  
C.No. 42/10/10  
Substg. 2'0" x 1'0"  
P.A. 24/10  
32969

SPECIFICATION

SAND FILLING IN FOUNDATION  
PCC 1:4:8 IN FOUNDATION  
BRICK WORK IN CM 1:5  
PLASTERING IN CM 1:4  
RCC WORK IN 1:2:4 MIX

AREA DETAIL

	sq ft	m <sup>2</sup>
PLOT AREA	5000	464.5
GROUND FLOOR	1694	157.4
FIRST FLOOR	1878	174.4
SECOND FLOOR	1919	178.3
THIRD FLOOR	1919	178.3
PSI. 1.49. COV:	TOTAL	688.4


COLOUR INDEX

ROADS  
BOUNDARY  
PROPOSAL


SCALE: 1" TO 8'0"




PLAN SHOWING THE PRO  
RESIDENTIAL BUILDING  
IN T.S.No. 98, BLOCK  
NO.2, AT S.No. 75 pt. PLOT  
No. 3920, OLD DOOR No. 105,  
NEW DOOR No. 46, 4th  
MAIN ROAD, S.BLOCK,  
ANNA NAGAR, MULLAM  
VILLAGE, CHENNAI.

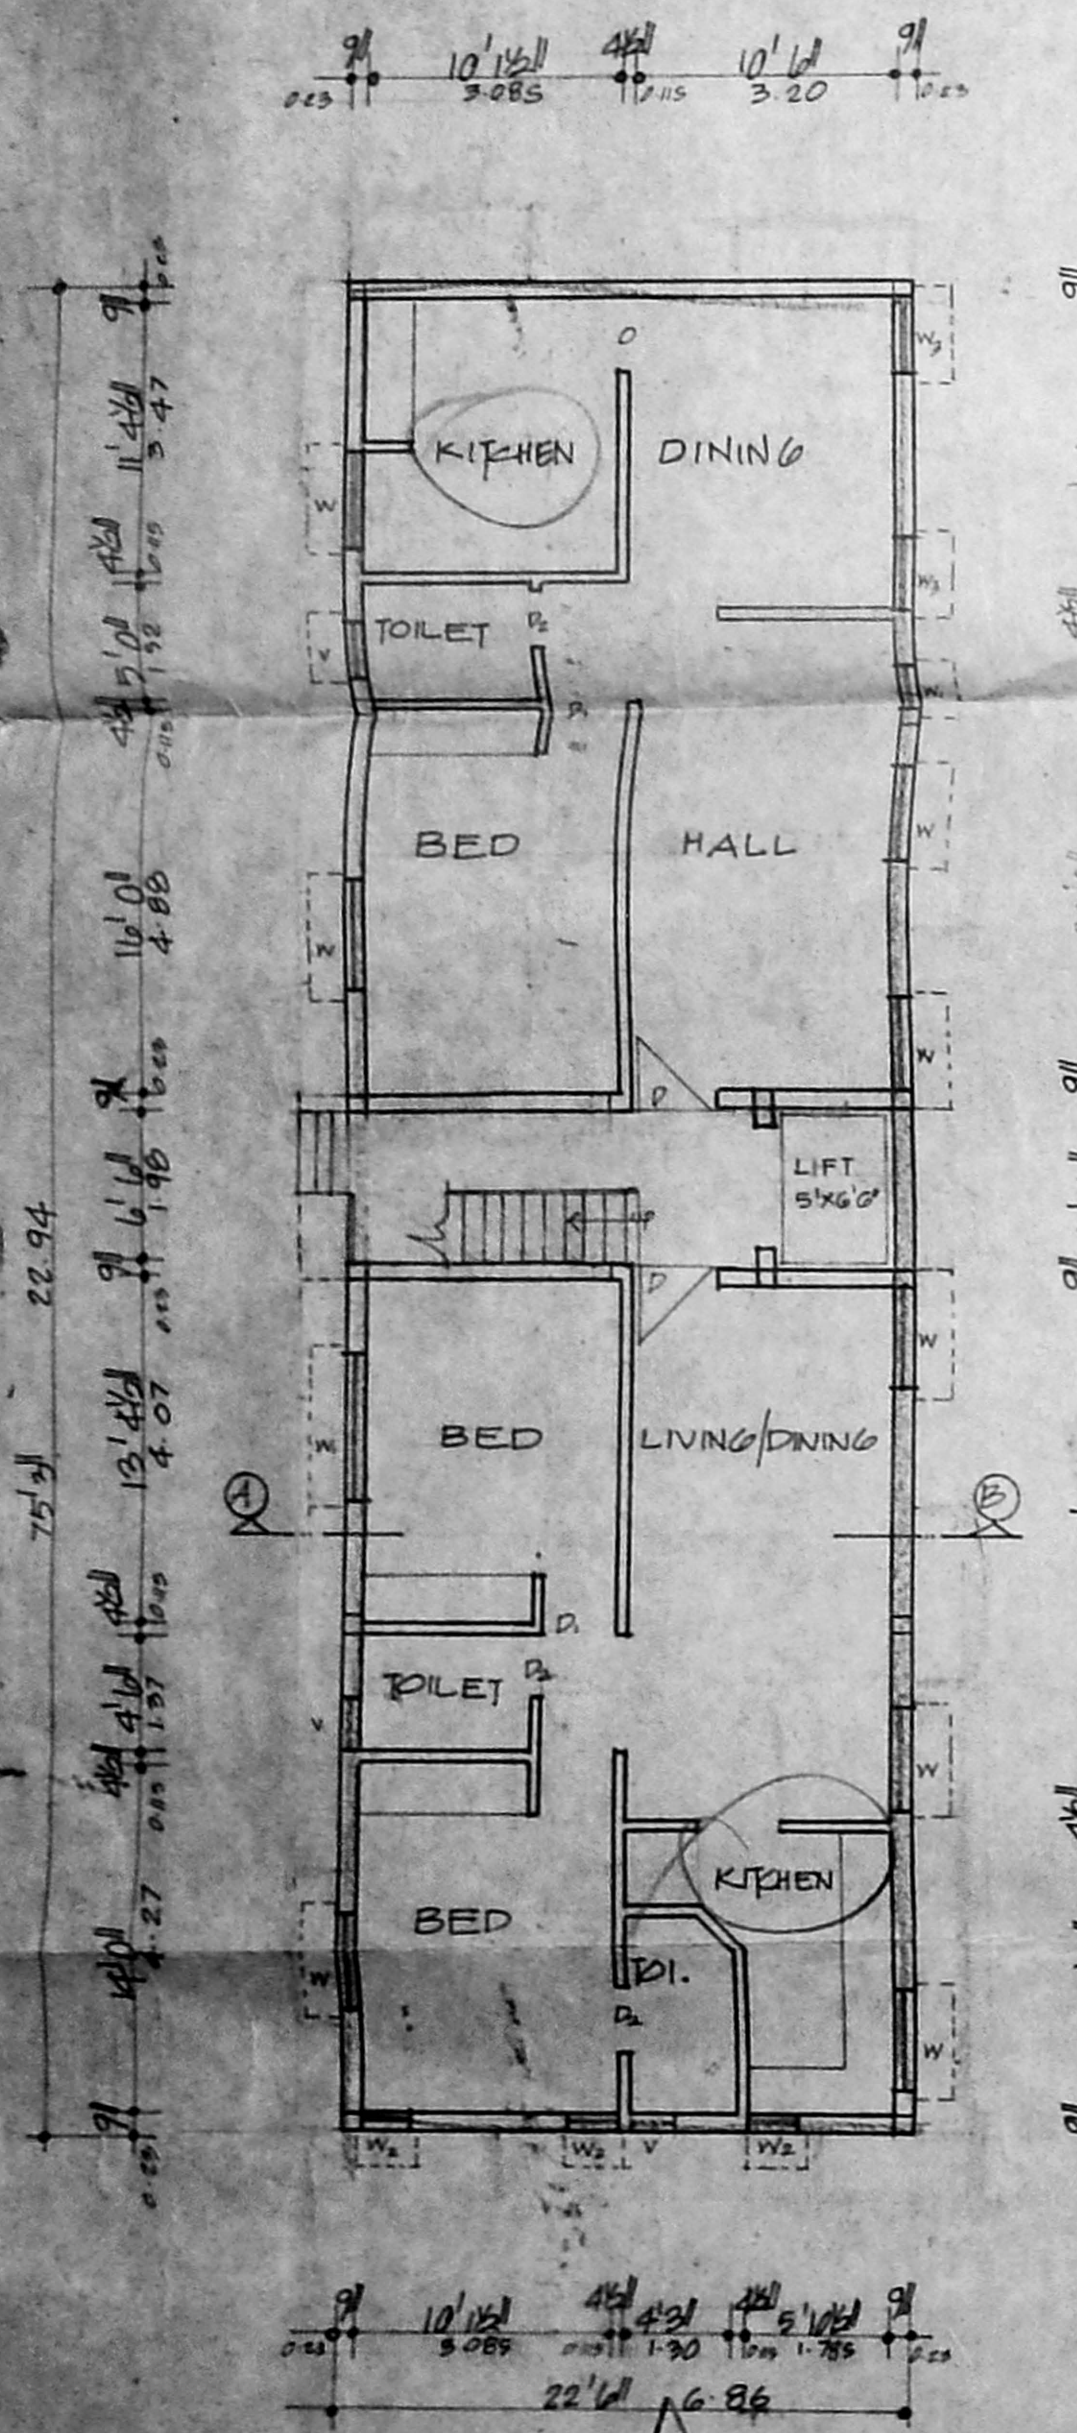


GROUND FLOOR PLAN

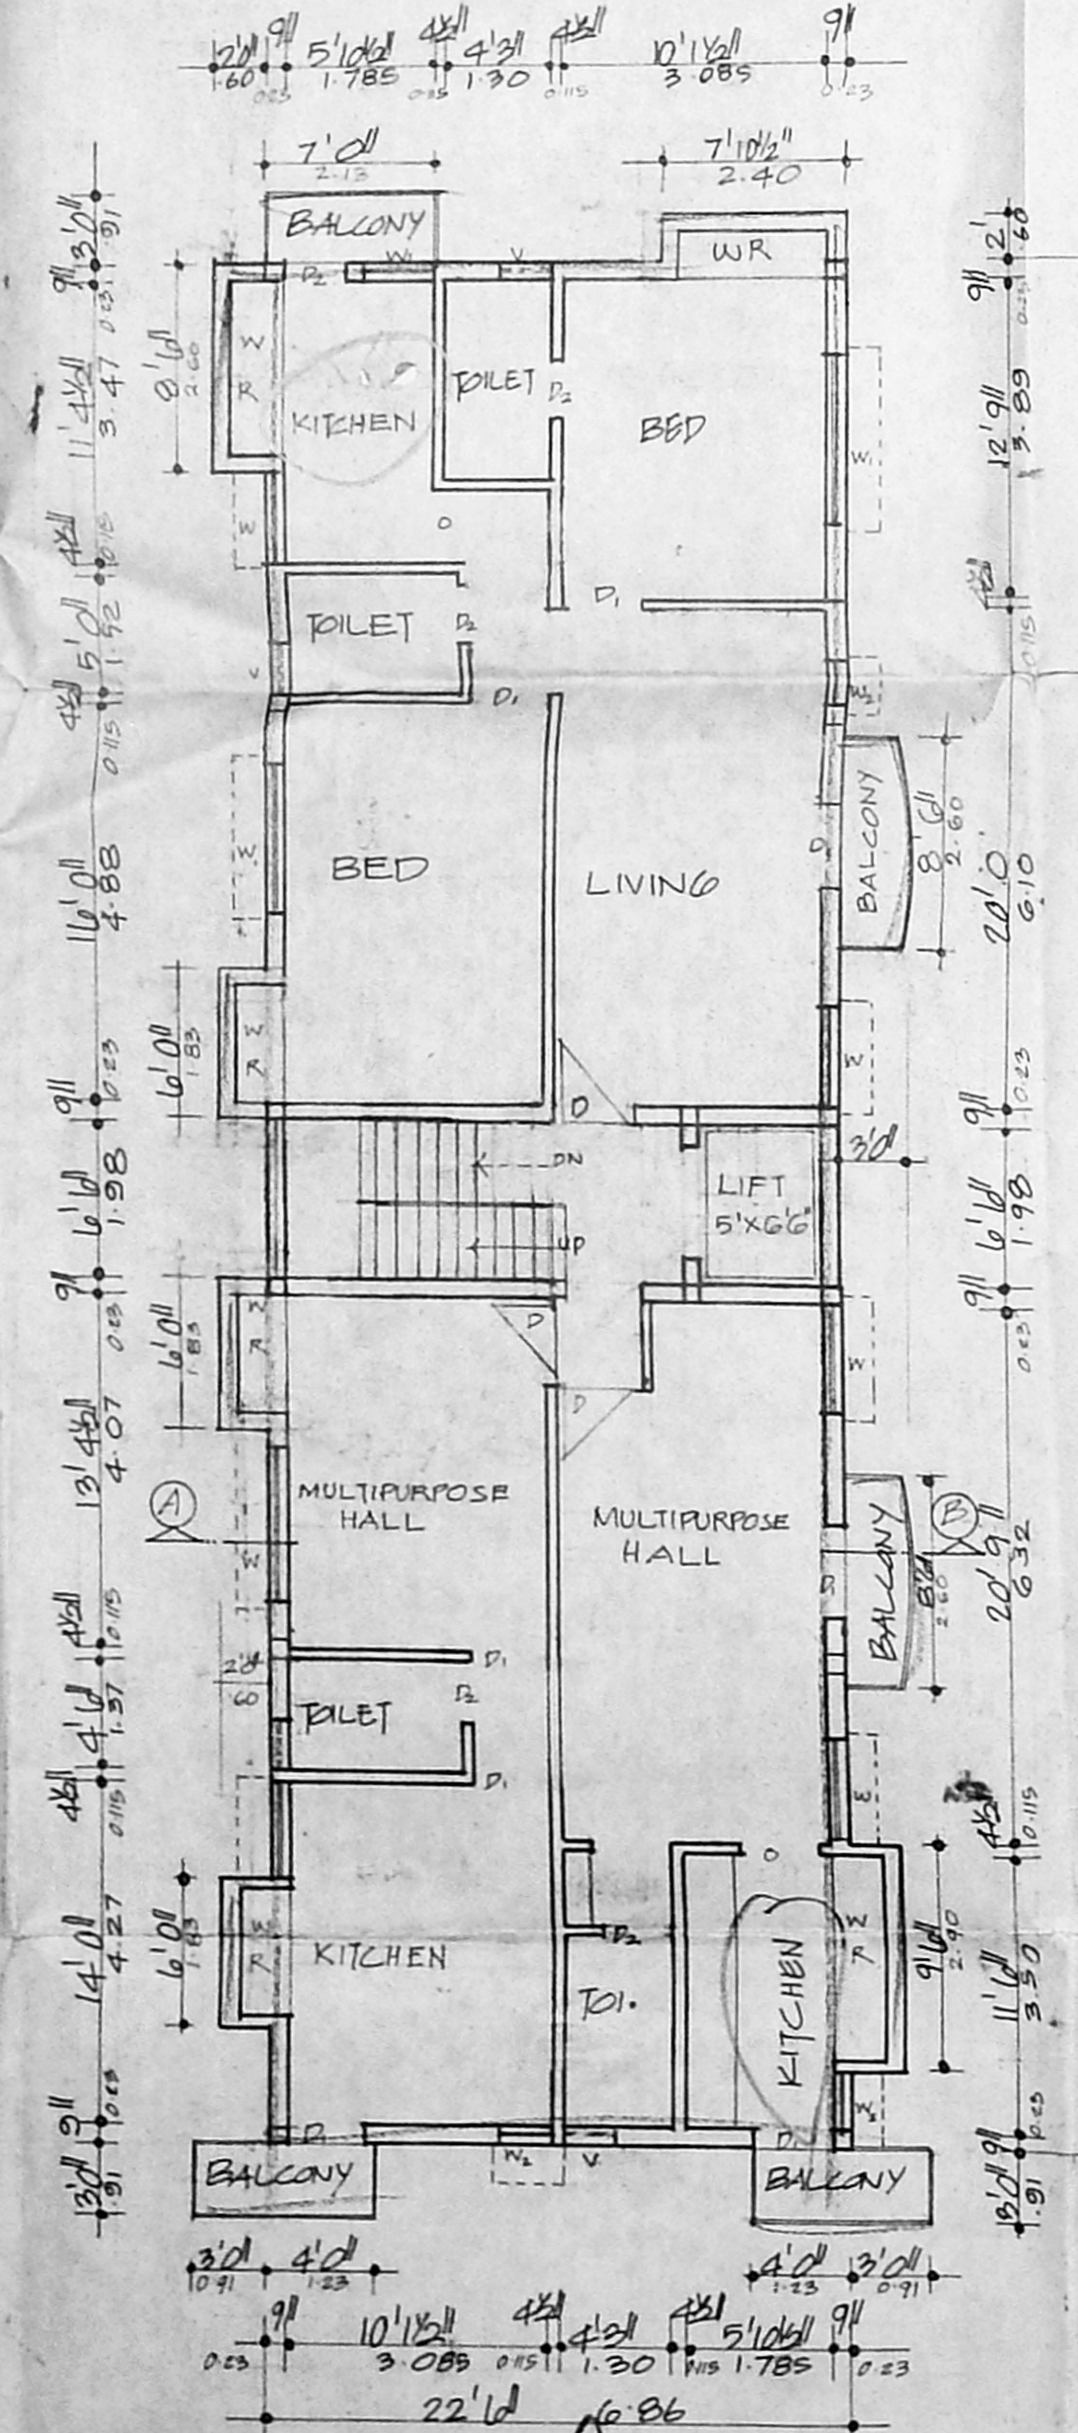


FIRST FLOOR PLAN

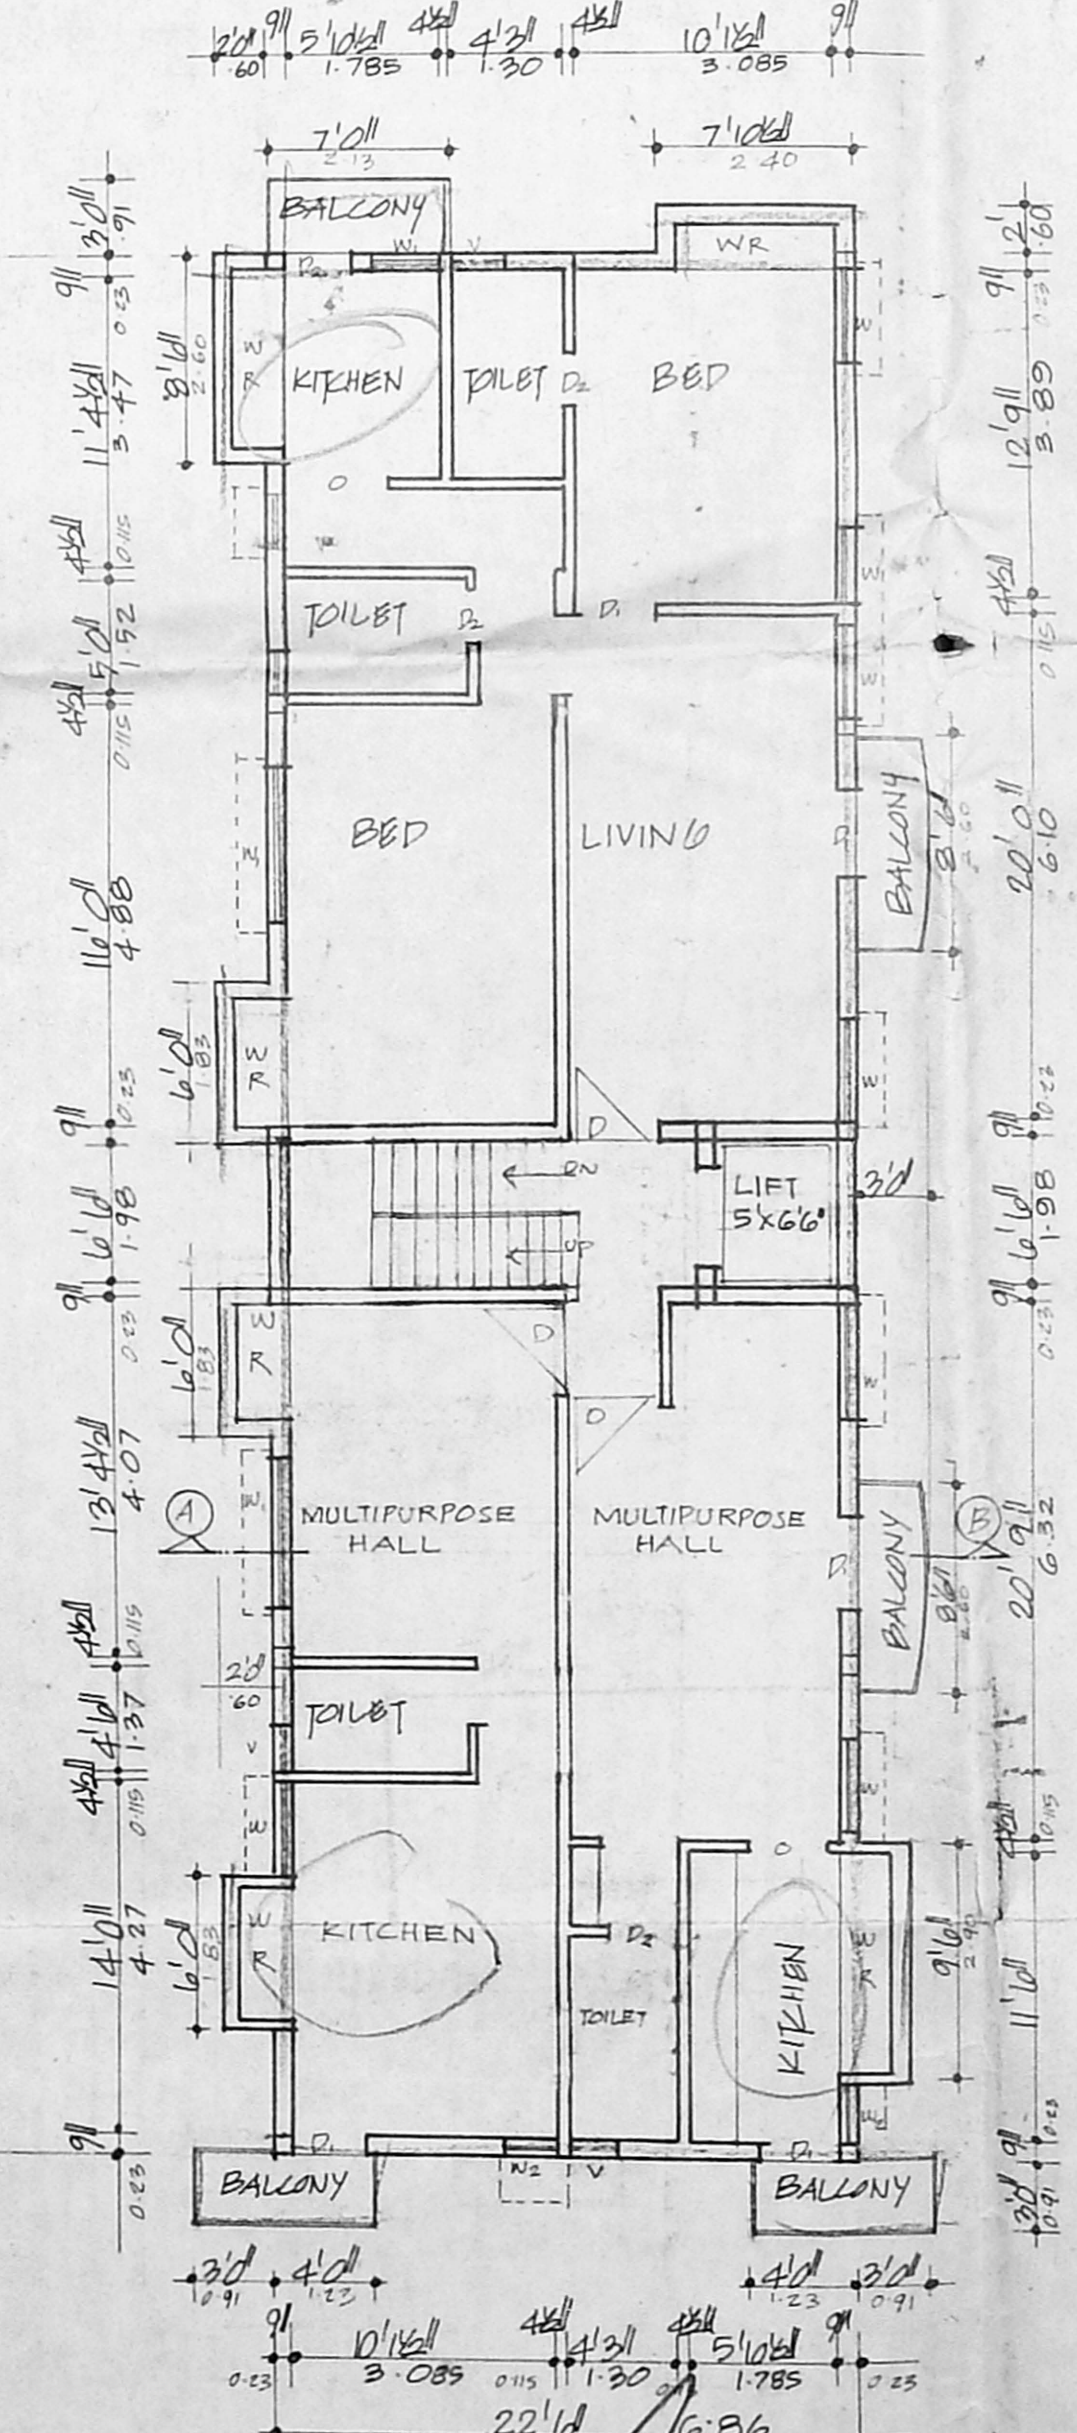

SECOND FLOOR PLAN

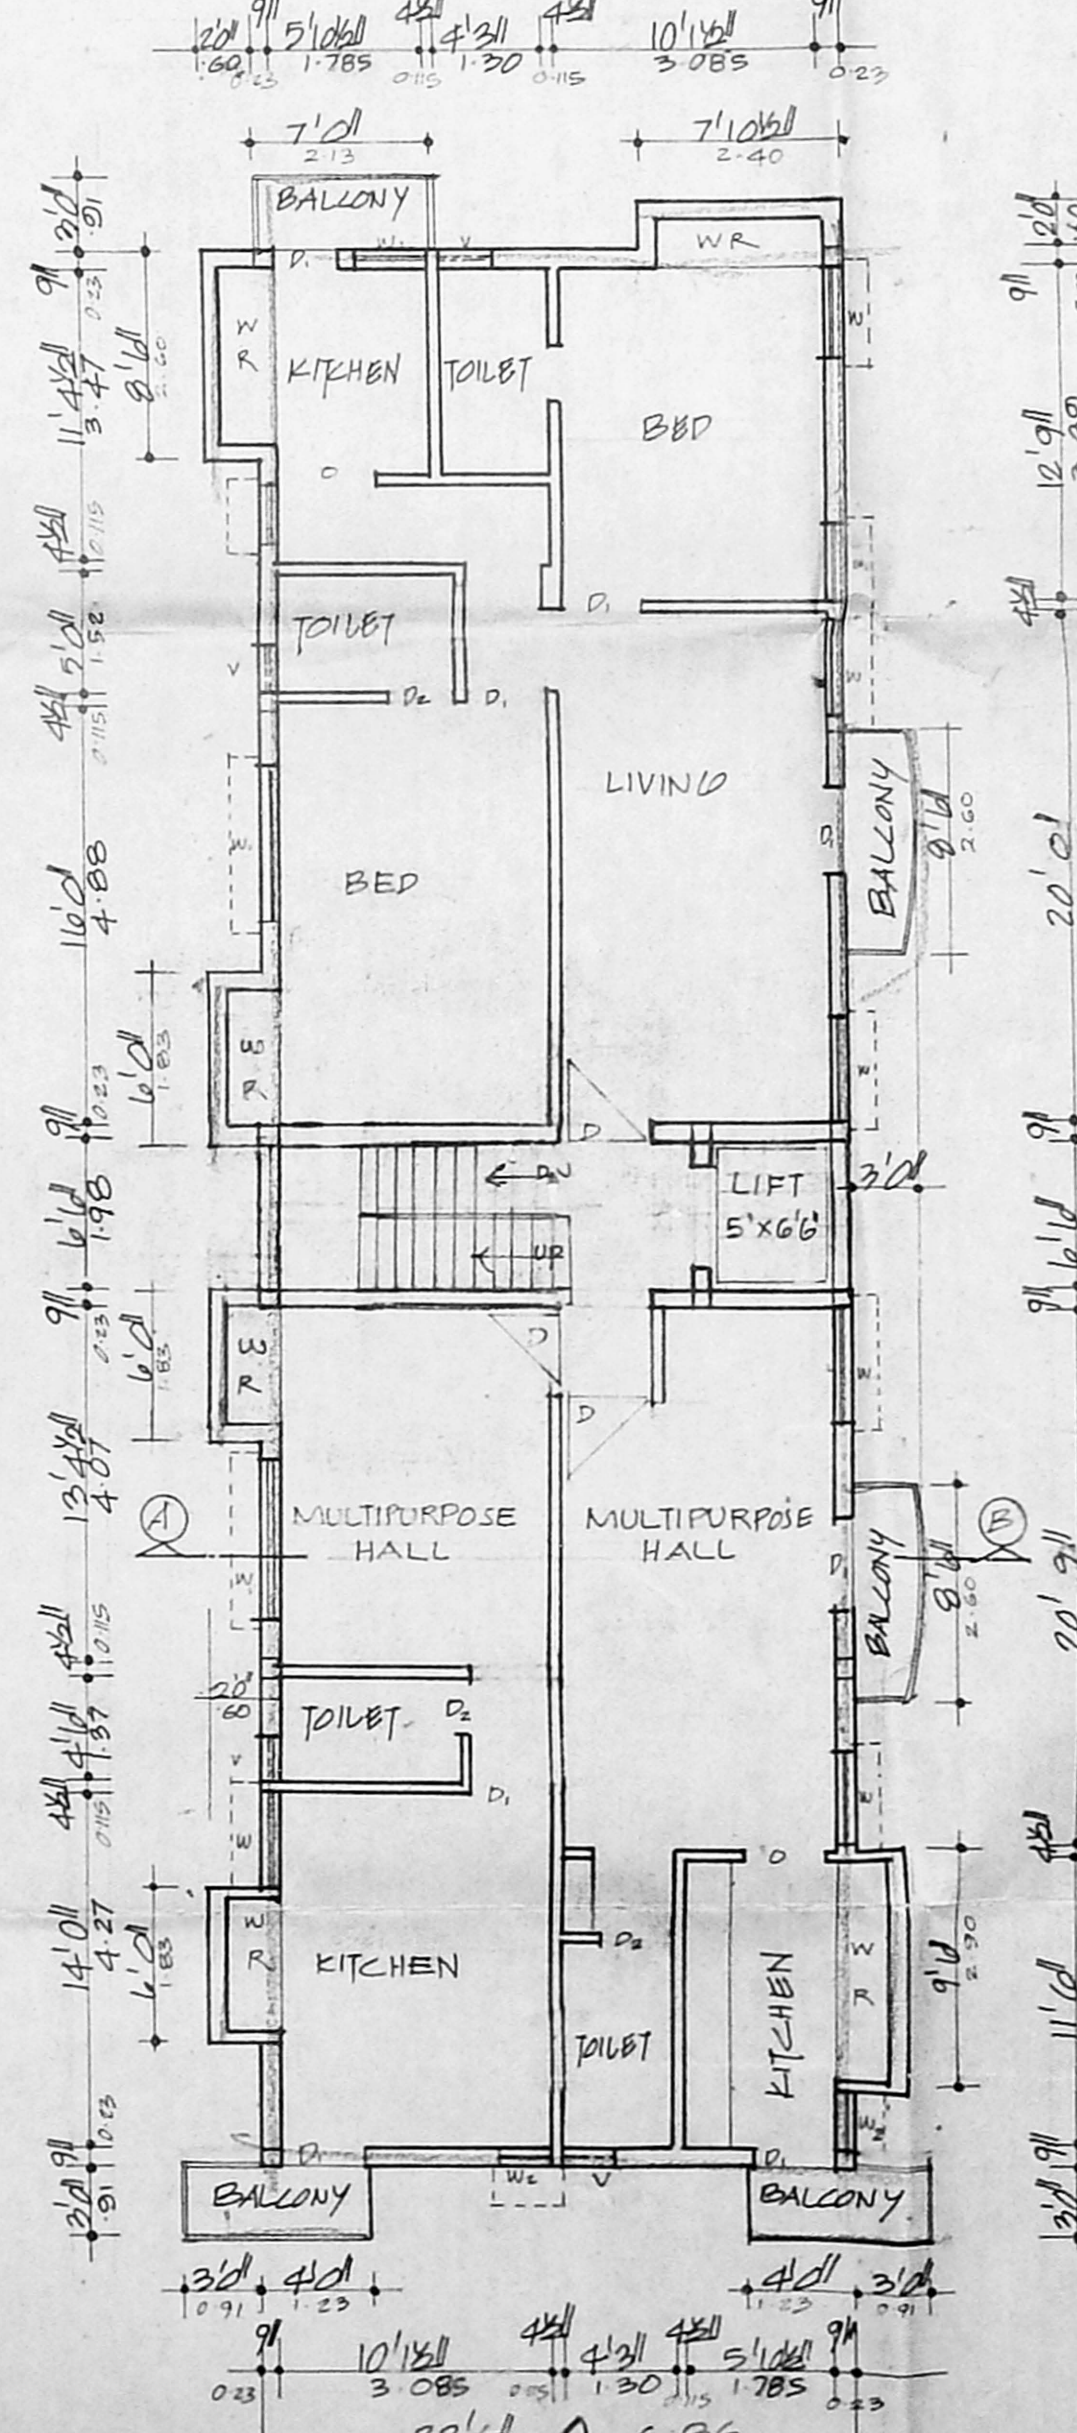

THIRD FLOOR PLAN

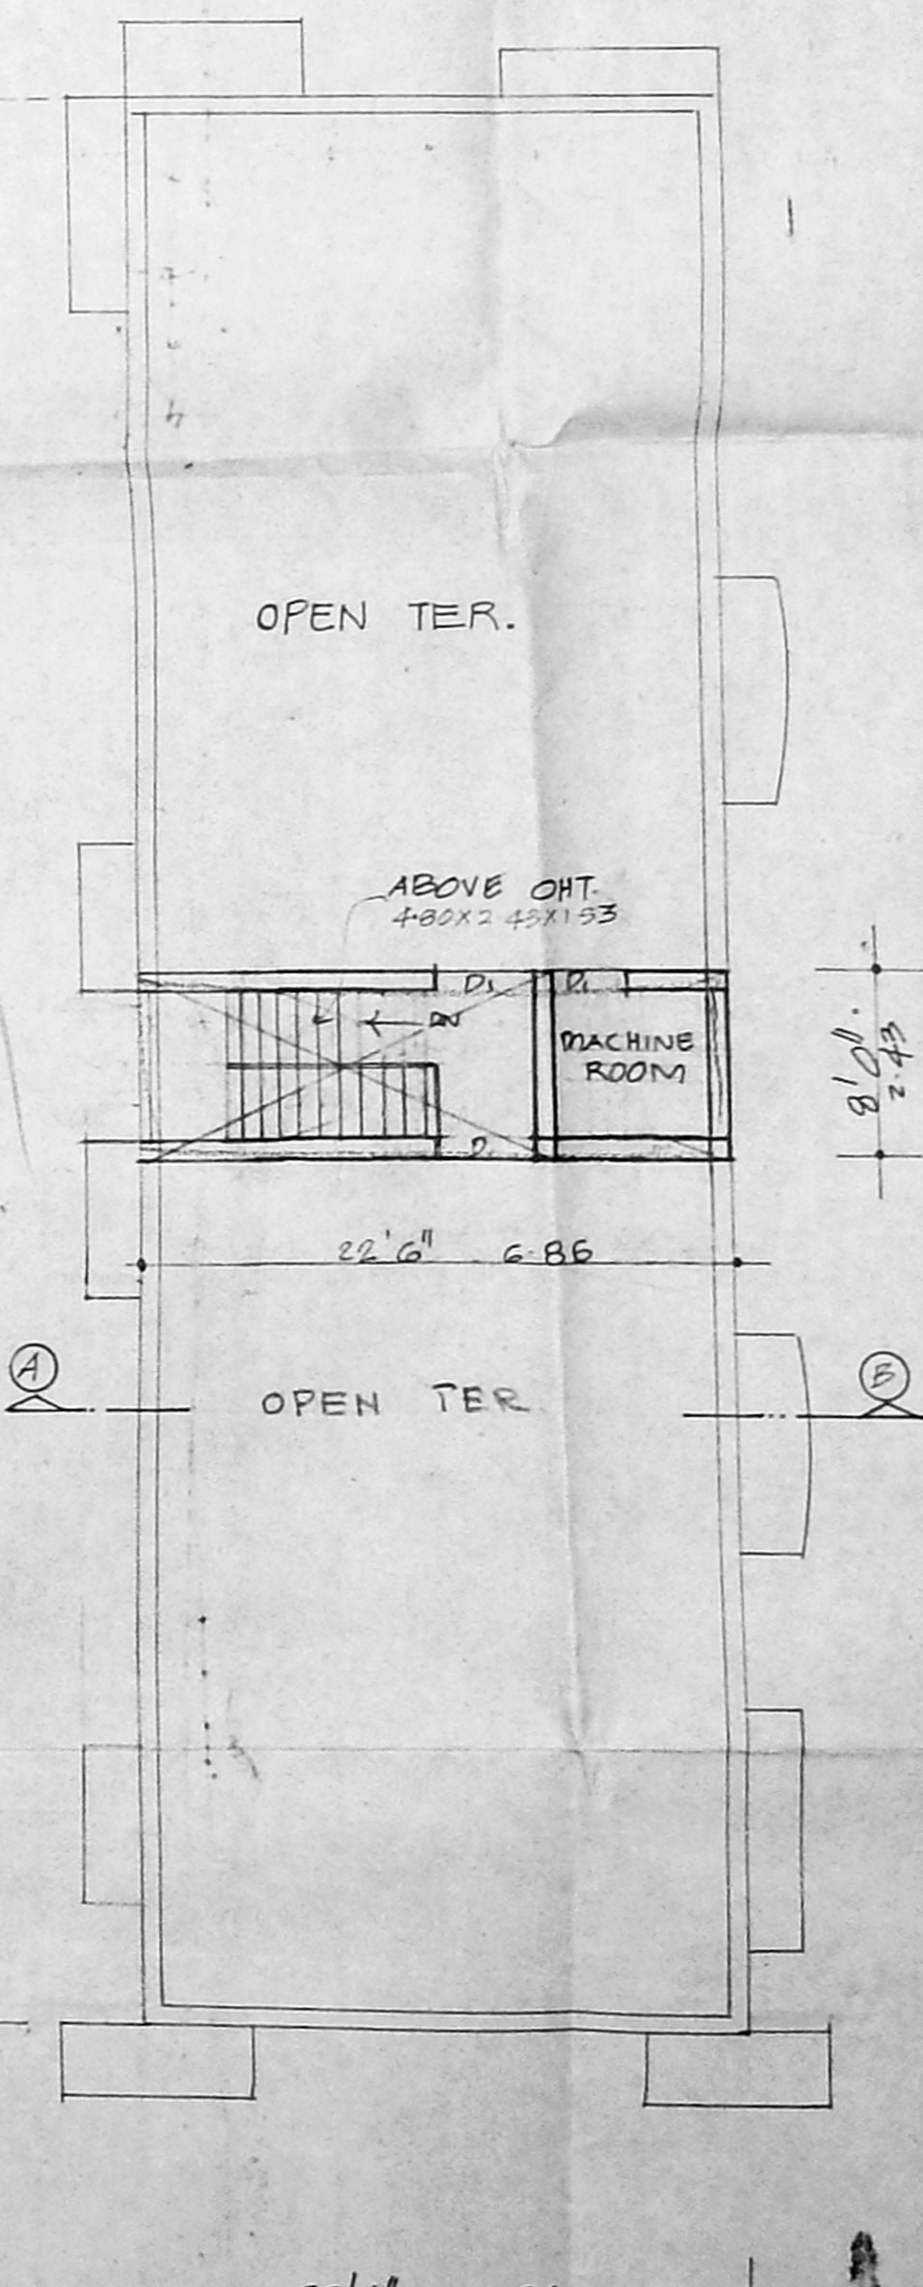

TERRACE PLAN

OWNER'S SIGNATURE/DEVELOPER/GPA

S. ATHIYAMAN, B.E.  
Chartered Engineer  
Class - I Licensed Survey No. 113  
Corporation of Chennai  
2195/1, Thiruvalluvar Nagar, Thiruvalluvar,  
CHENNAI - 600 041 ☎ 4423372

LICENSED SURVEYOR