


FRONT ELEVATION

SECTION OF AB


Planning Permit No. 444/2000
APPROVED
 SUBJECT TO THE CONDITIONS IN THIS OFFICE LETTER
 No. 39720/RO/2000 Dtd. 12/12/2000
 FOR MEMBER METROPOLITAN CHENNAI METROPOLITAN DEVELOPMENT AUTHORITY CHENNAI-600 008.

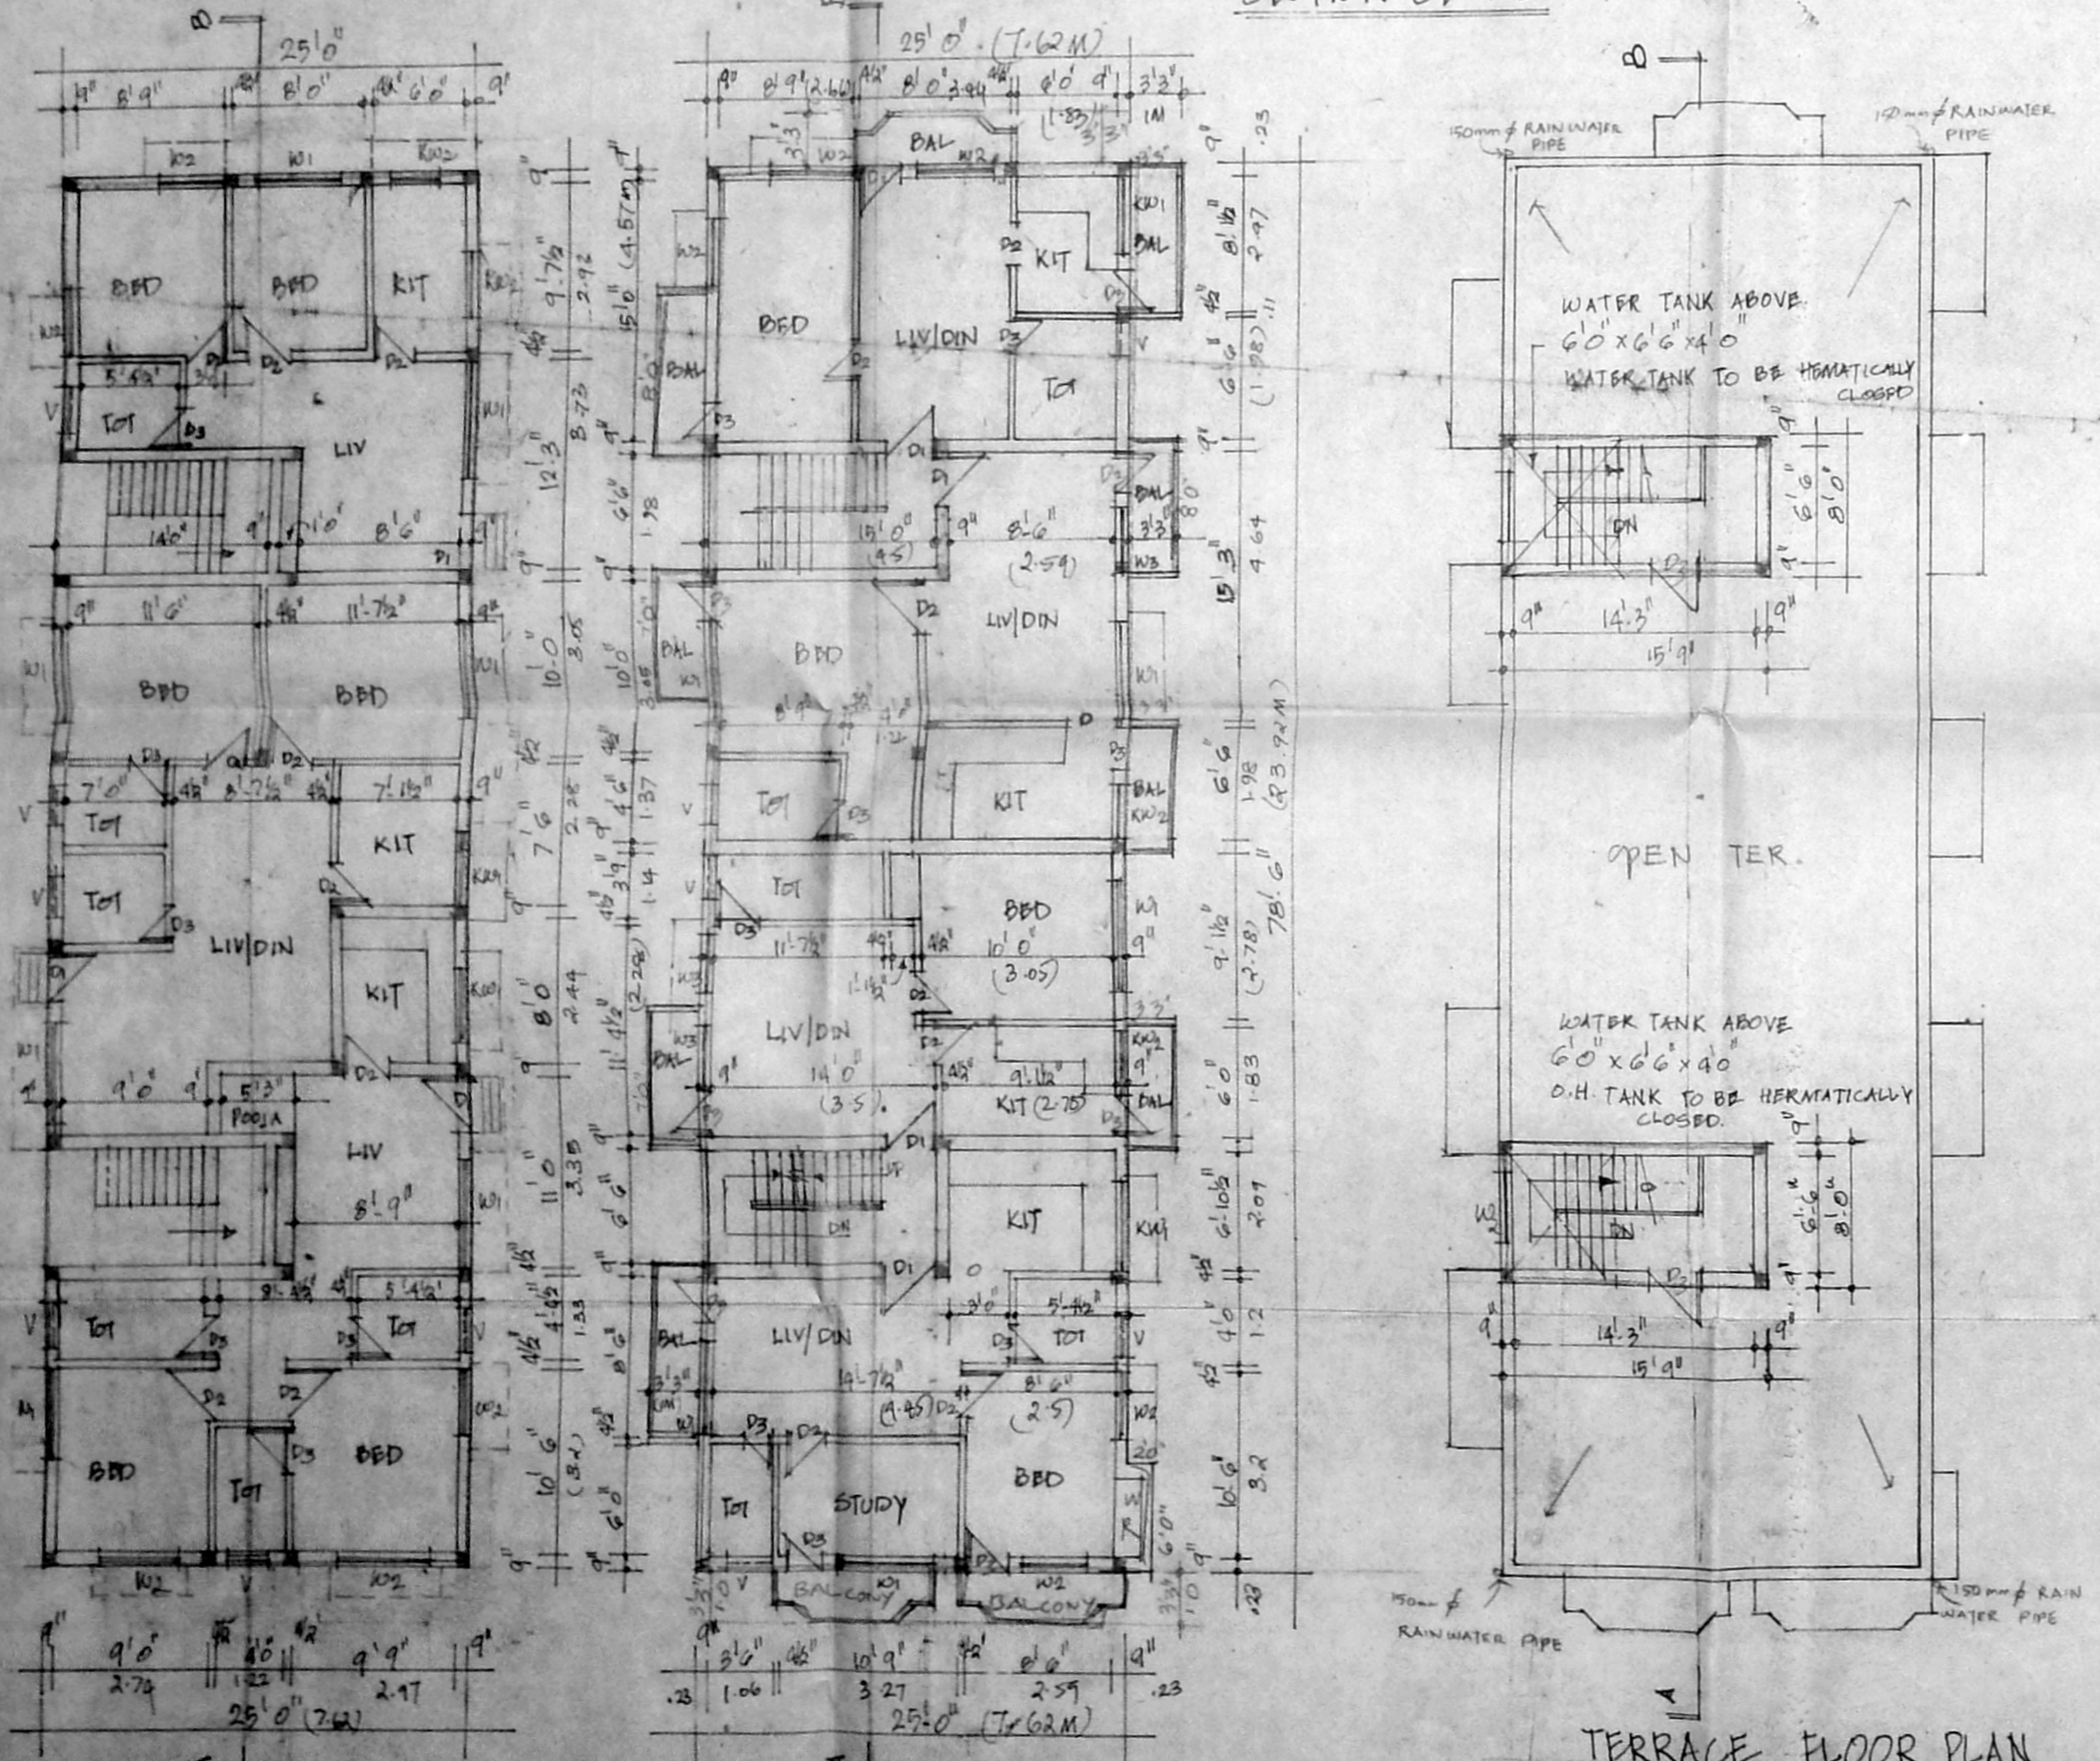


GROUND FLOOR PLAN

1ST & 2ND FLOOR PLAN


TERRACE FLOOR PLAN

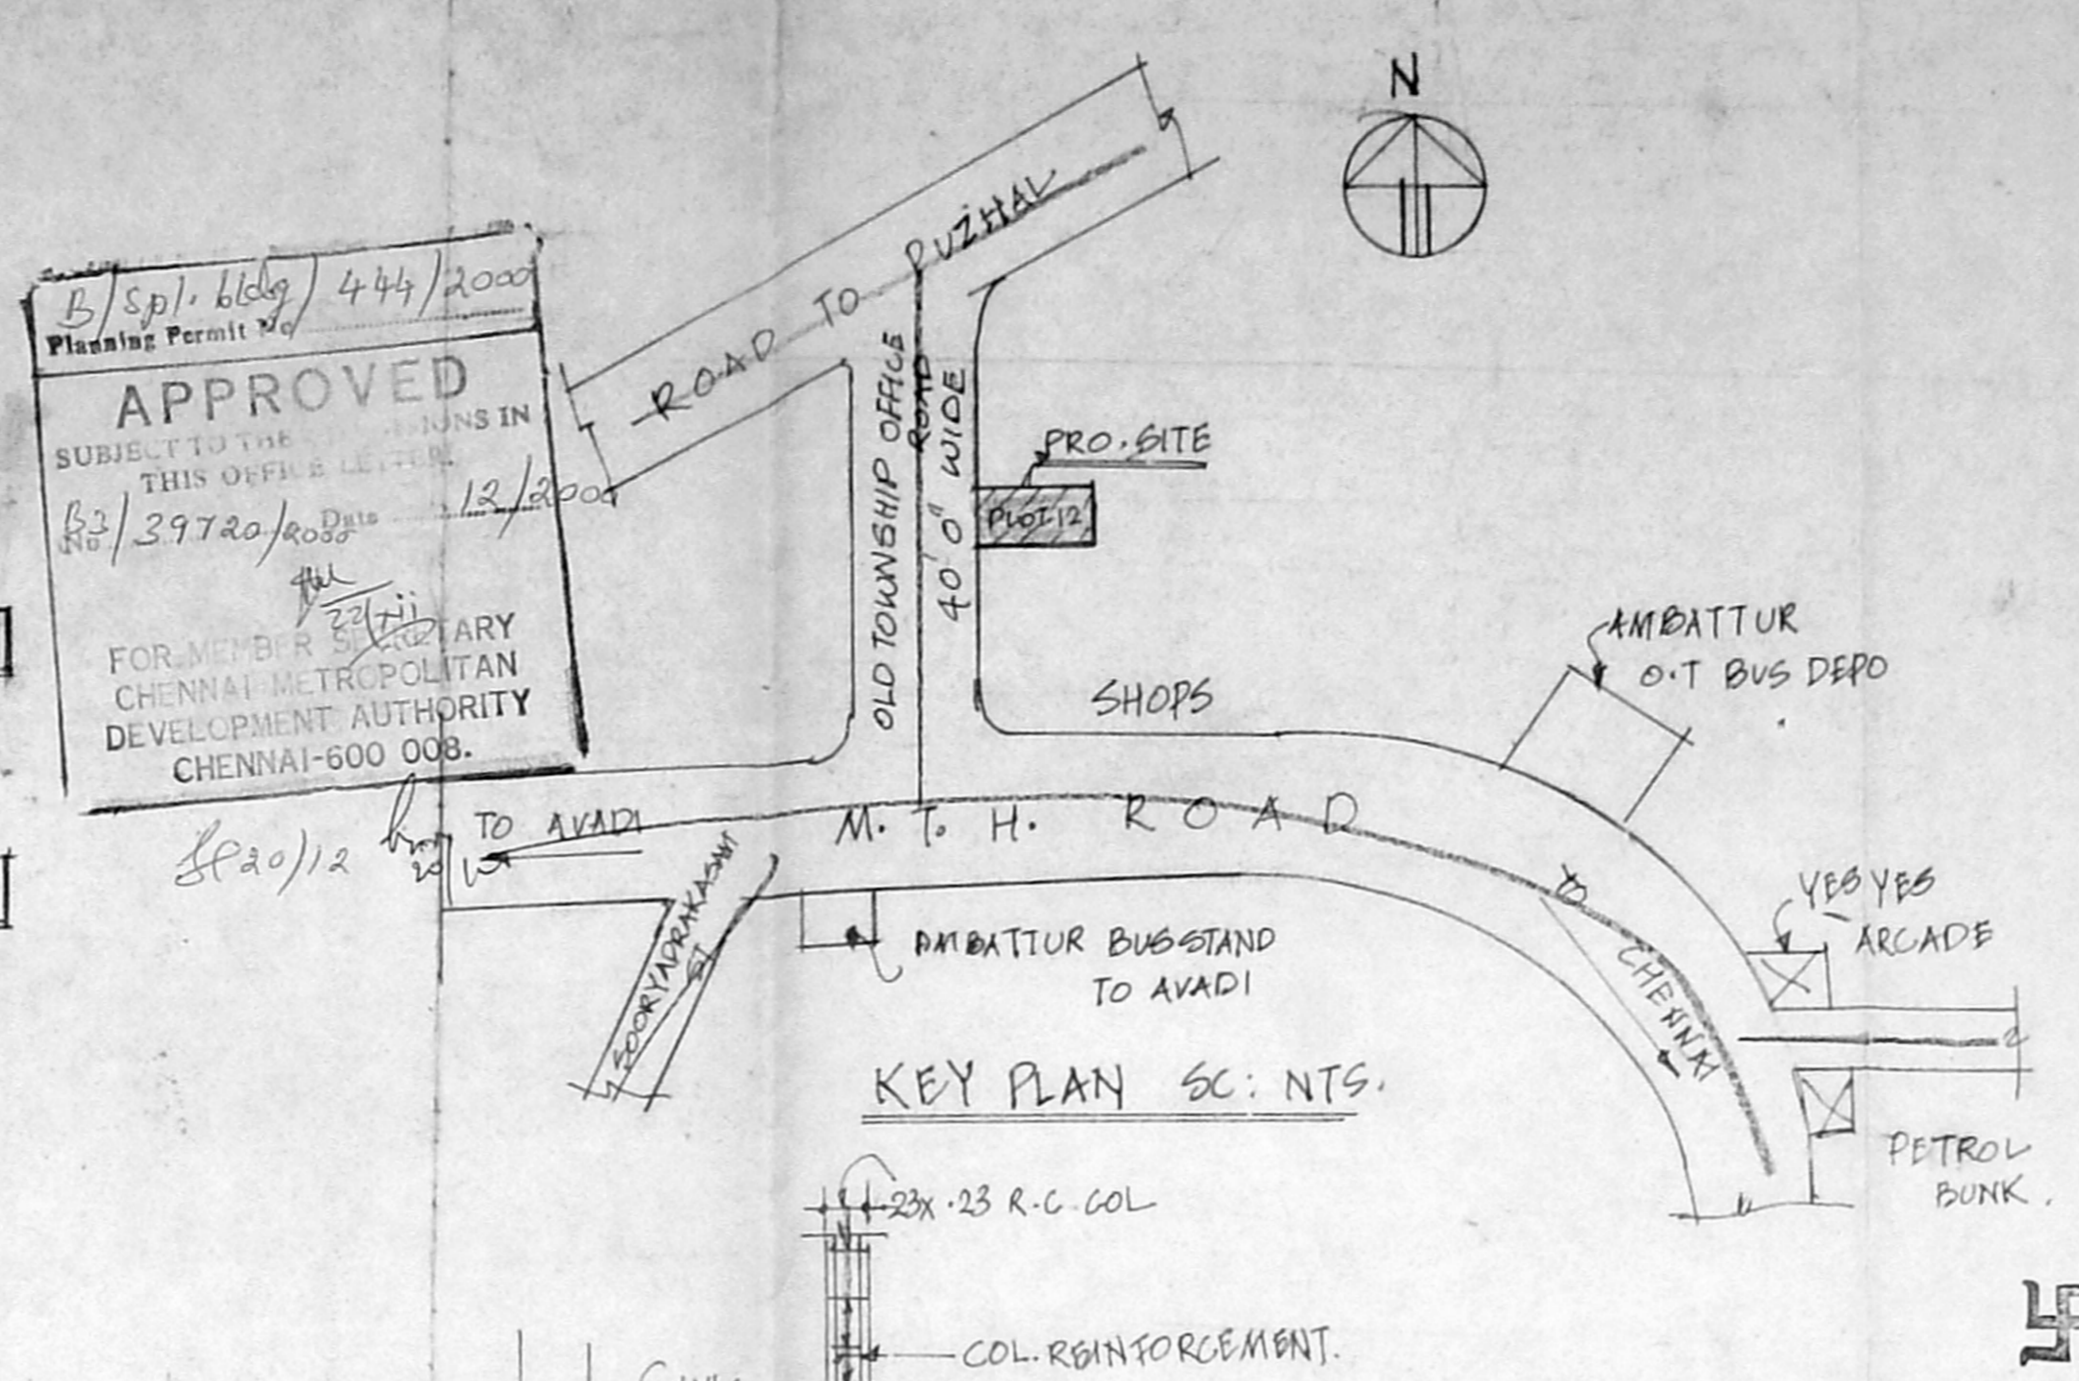

KEY PLAN SC: NTS.

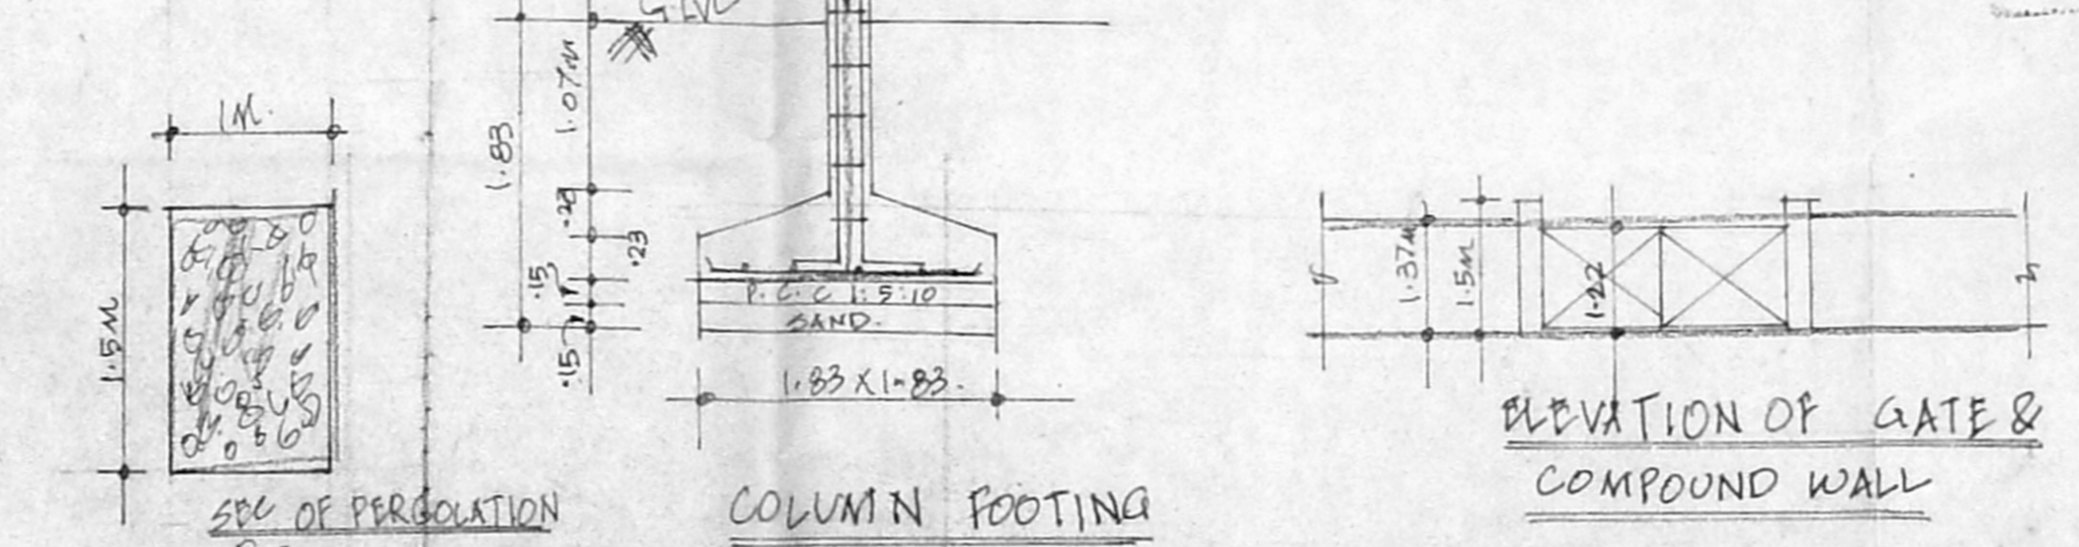

ELEVATION OF GATE & COMPOUND WALL

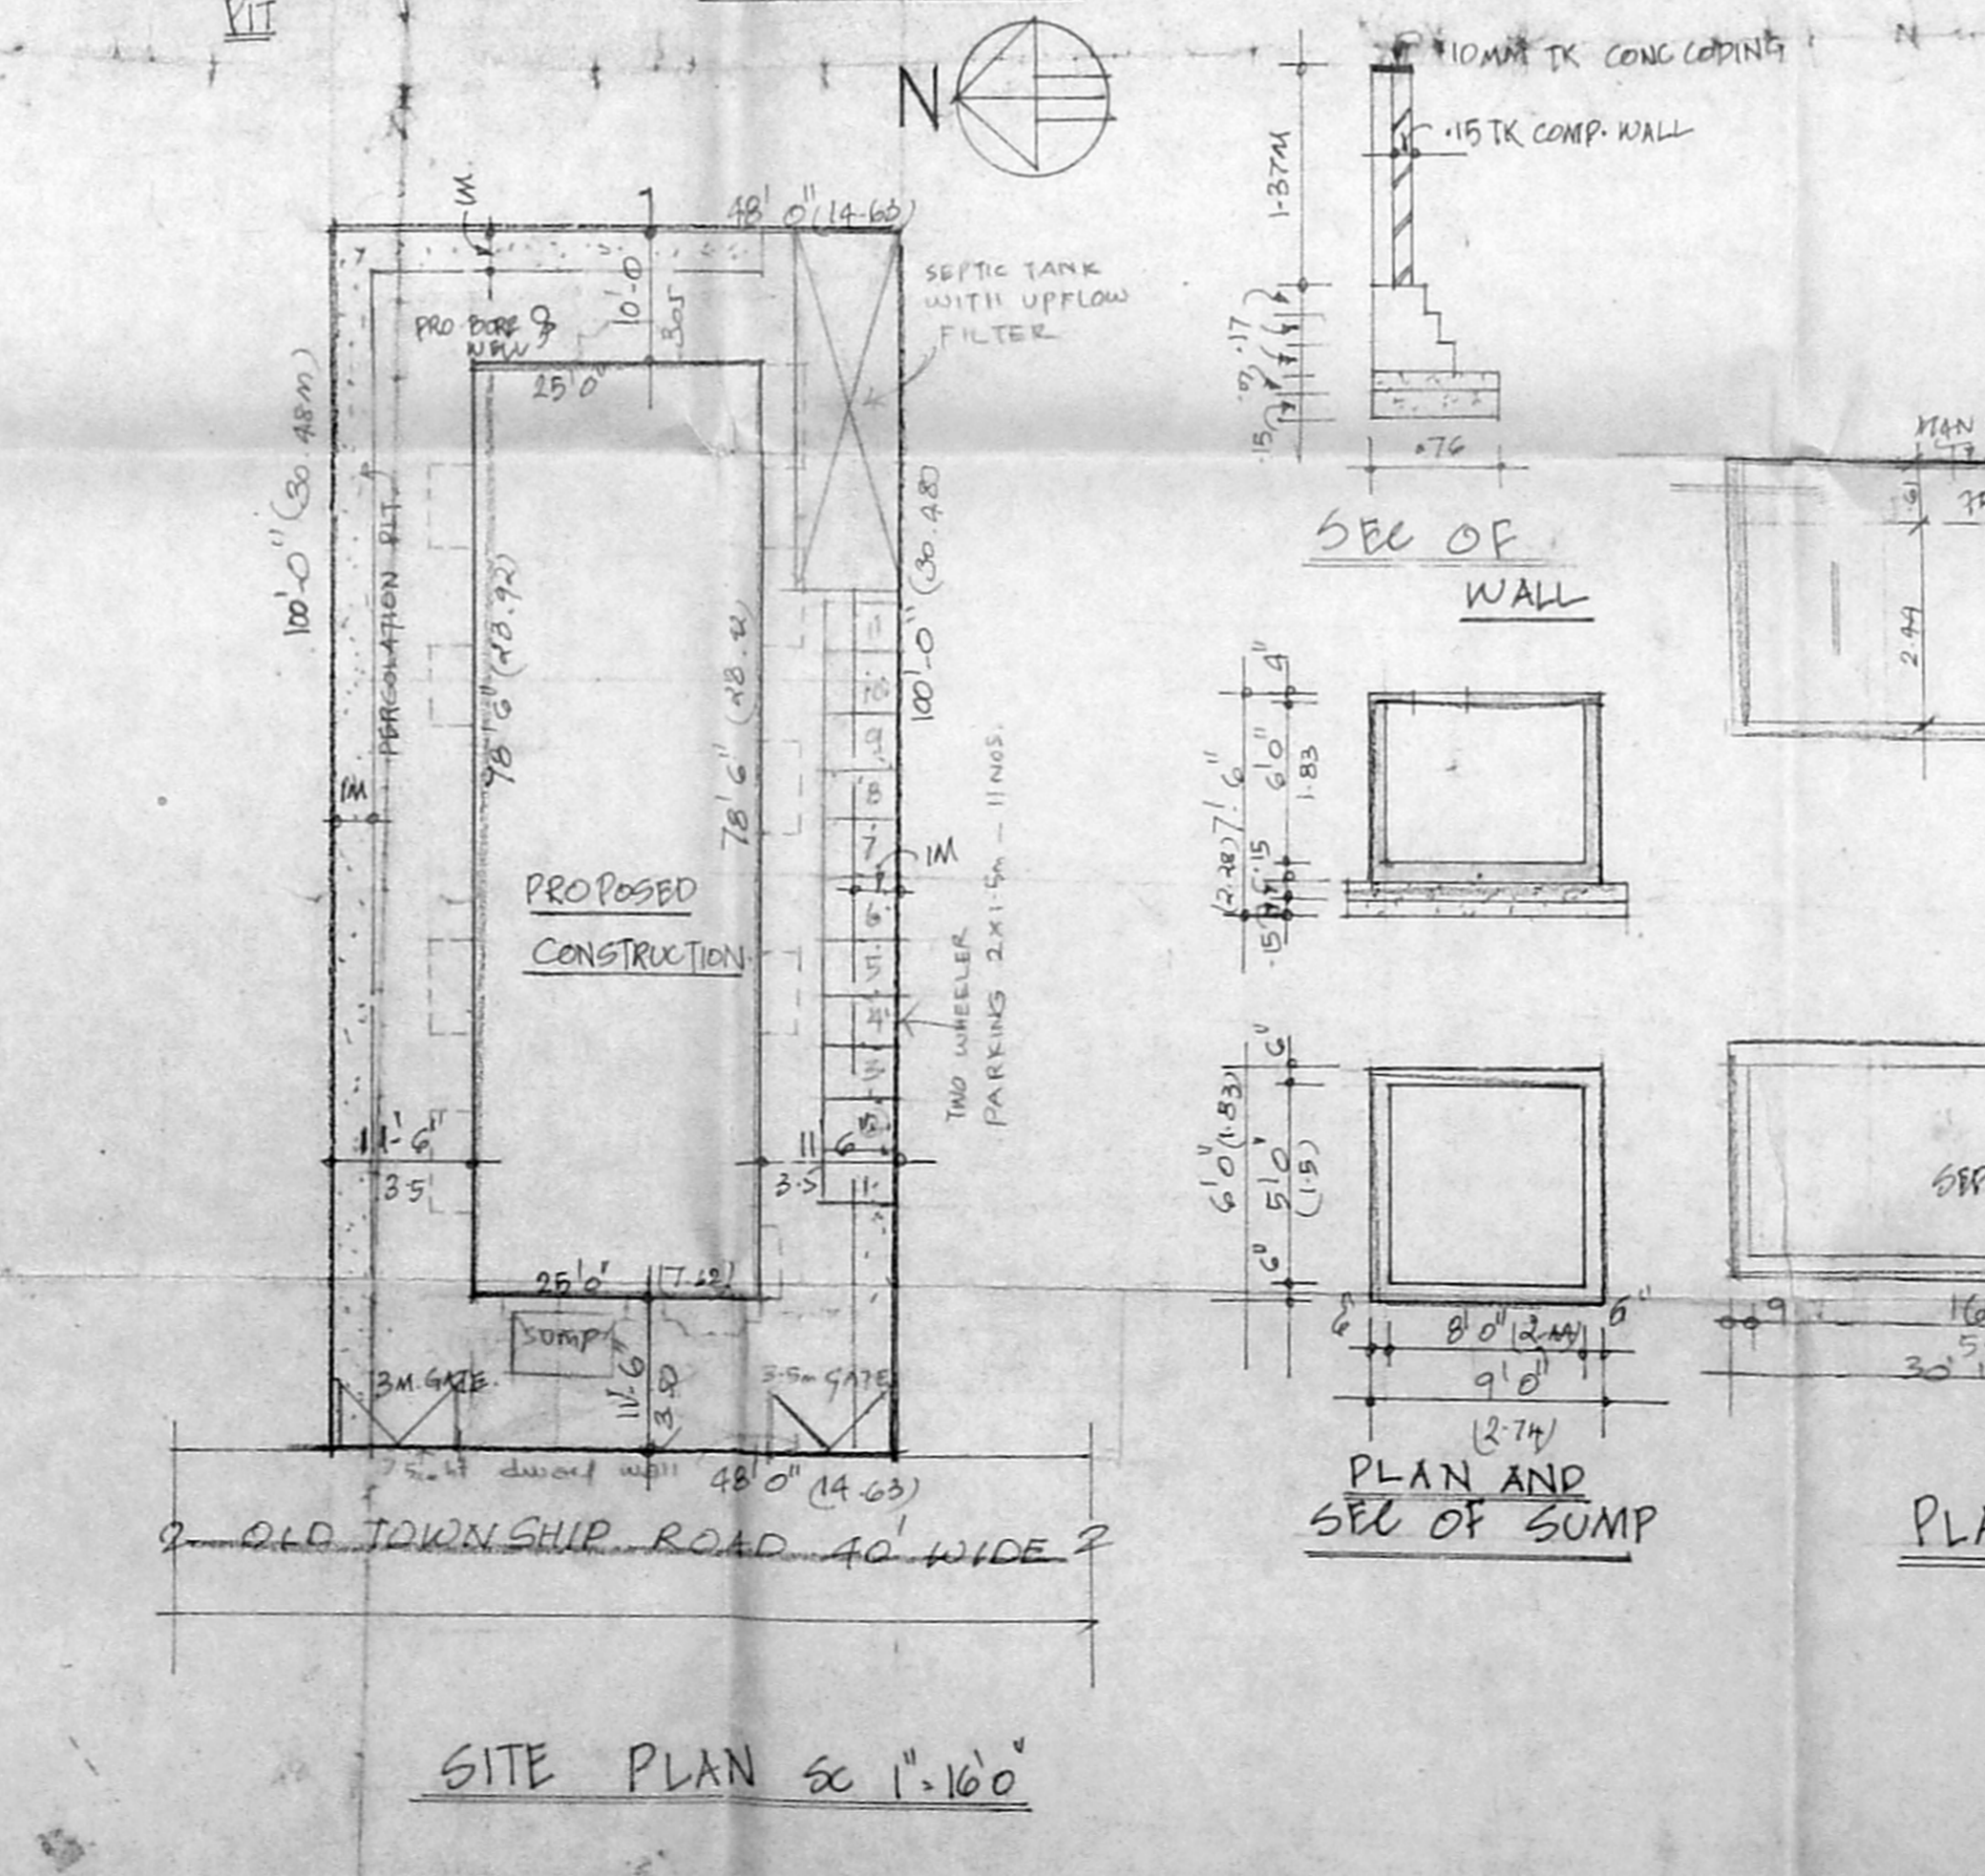

SITE PLAN SC 1"=10'

PLAN AND SEC OF SUMP

PLAN & SEC OF SEPTIC TANK.

SPECIFICATION

- FOUNDATION COLUMN FOOTING
- SAND FILLING IN FOUNDATION
- P.C.C. 1:4:8 IN FOUNDATION
- BRICKWORK IN CM 1:5.
- R.C.C. WORK IN 1:2:4.
- PLASTERING IN CM 1:4.

SCHEDULE OF JOINERIES.

D1	3'3" x 7'0"	1M x 2.13
D2	3'0" x 7'0"	.91 x 2.13
D3	2'6" x 7'0"	.75 x 2.13
W1	5'6" x 4'6"	1.67 x 2.13
W2	4'0" x 4'6"	1.22 x 1.37
W3	3'0" x 4'6"	.91 x 1.37
KW1	4'0" x 3'6"	1.22 x 1.06
KW2	3'0" x 3'6"	.91 x 1.06
V	2' x 2'0"	.61 x .61

AR BAS

AR BAS	IN SFT	IN SQ.M
PLOT EXTENT	4800	446.09
GROUND FLOOR	1963	182.43
1ST FLOOR	2282	212.08
2ND FLOOR	2282	212.08
TOTAL	6527	606.59
FSI	1.40 TIMES.	
PLOT COVERAGE	41%	

COLOUR INDEX.

- PROPOSED
- ROAD
- BOUNDARY.

PLAN SHOWING THE PROPOSED CONSTRUCTION AT PLOT NO. 12, DOOR NO. 23, S. NO. 603/2CM, OLD TOWNSHIP ROAD VENKETAPURAM, AMBATTUR VILLAGE CHENNAI-53

Mrs. Chellam Joudan
 SIGNATURE OF OWNER

S. ATHYAMAN, B.E.,
 Chartered Engineer
 Class - I Licenced Survey No. 113
 Corporation of Chennai
 48/541, Thiruvalluvar Road, Thiruvalluvar,
 CHENNAI - 600 008 & 4423372
 SIGNATURE OF LICENCED SURVEYOR.

CMDA (B) / NO. 1
 No. B3/39720/2000
 P.A. 8/4/12
 AP. 4/11