



TERRACE PLAN

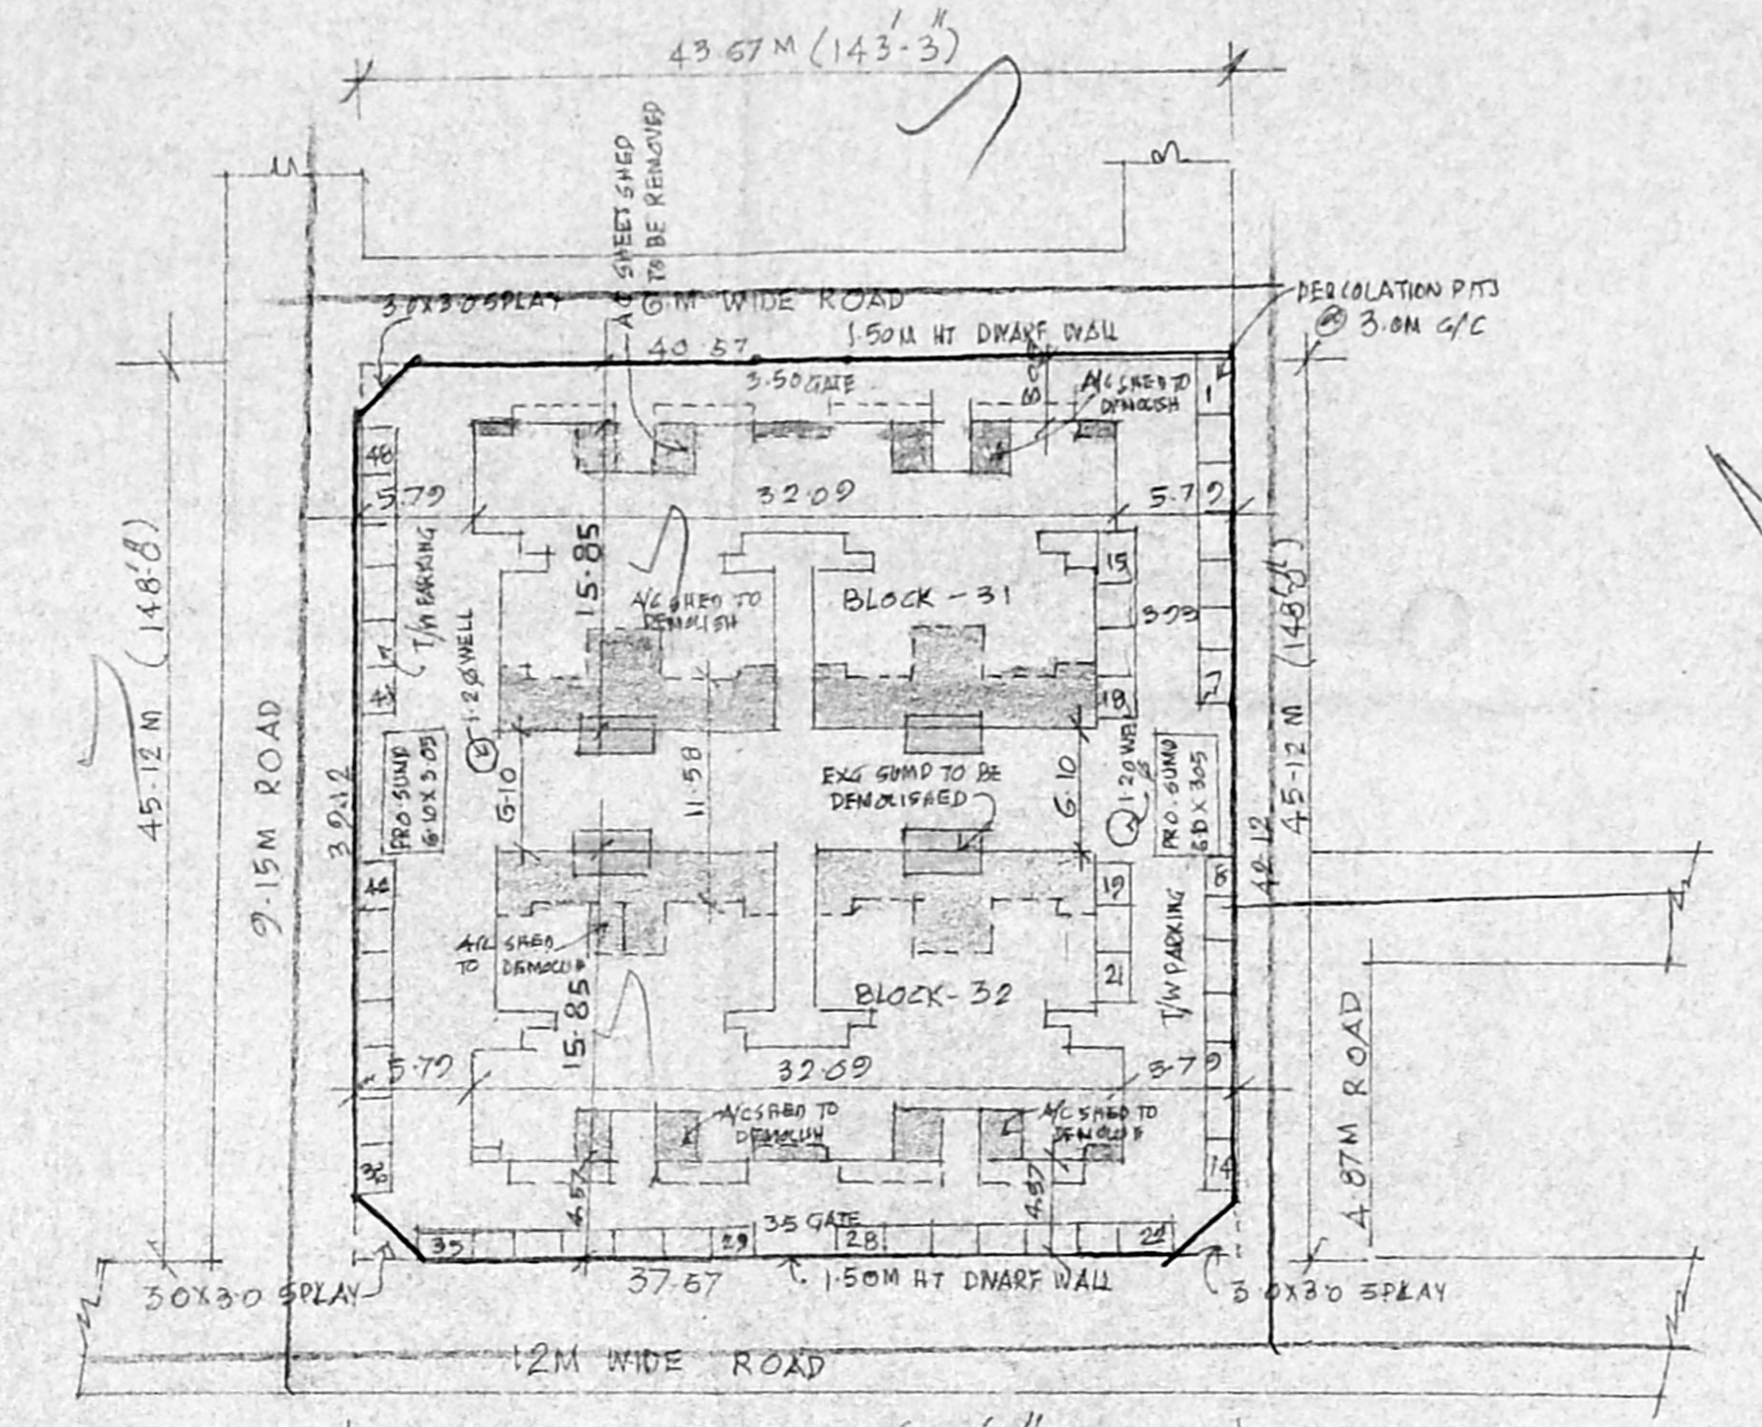

SITE PLAN

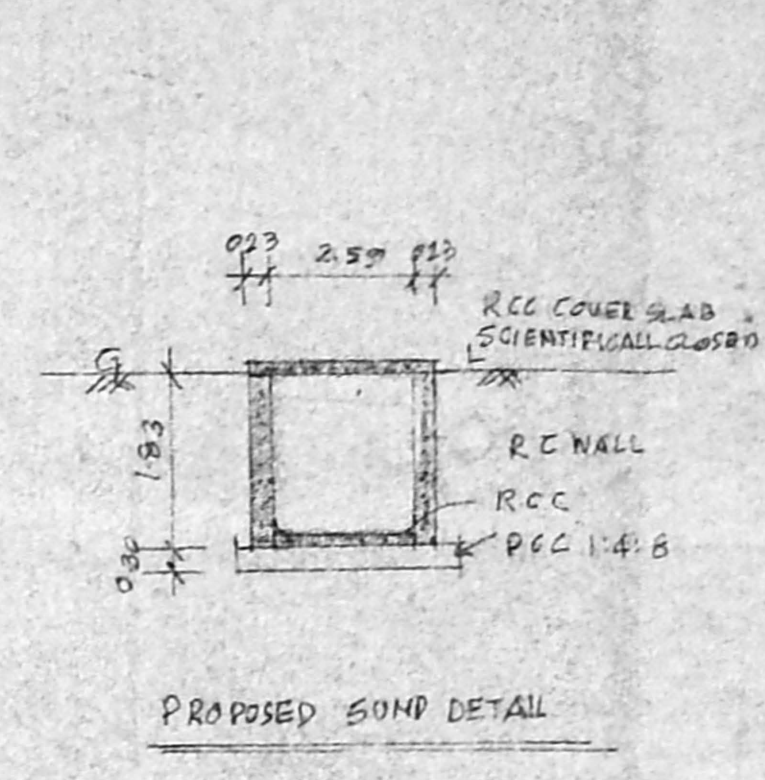

SPECIFICATION	JOINERY DETAIL
PCC 1:4:8 IN FOUNDATION	D DOOR 0.91 X 2.13
SAND FILL & IN FOUNDATION	DI 2 0.76 X 2.73
BRICK WORK IN CM 1:5	DI WINDOW 1.37 X 1.37
PLASTERING IN CM 1:4	WI 22 0.69 X 1.37
RCC WORK IN 1:2:4 MIX	V VENTILATOR 0.61 X 0.61


COLOUR INDEX	
	PROPOSAL
	PLOT BOUNDARY
	ROAD
	EXISTING
	TO BE DEMOLISHED

AREA DETAIL					
PLOT AREA 1970.39 SQM					
BLOCK NO.	GROUND FLOOR	FIRST FLOOR	SECOND FLOOR	TOTAL	
	EXISTING	PROPOSED	EXISTING	PROPOSED	SQ. M.
31	310.09	128.10	310.09	148.06	148.06
32	310.09	128.10	310.09	148.06	148.06


FSI: 1.87 COVERAGE: 47% BLOCK 31 & 32 TOTAL: 2708.98

SHEET NR 1/2

PLAN SHOWING THE PROPOSED ADDITIONS TO THE EXISTING BUILDING AT BLOCK NO 31 AND 32 OF TAMIL NADU HOUSING BOARD A N.W.E SCHEME, MARUDHAM FLATS (WELCOME COLONY) S NO 158 P & 176 P OF PADI VILLAGE CHENNAI-101

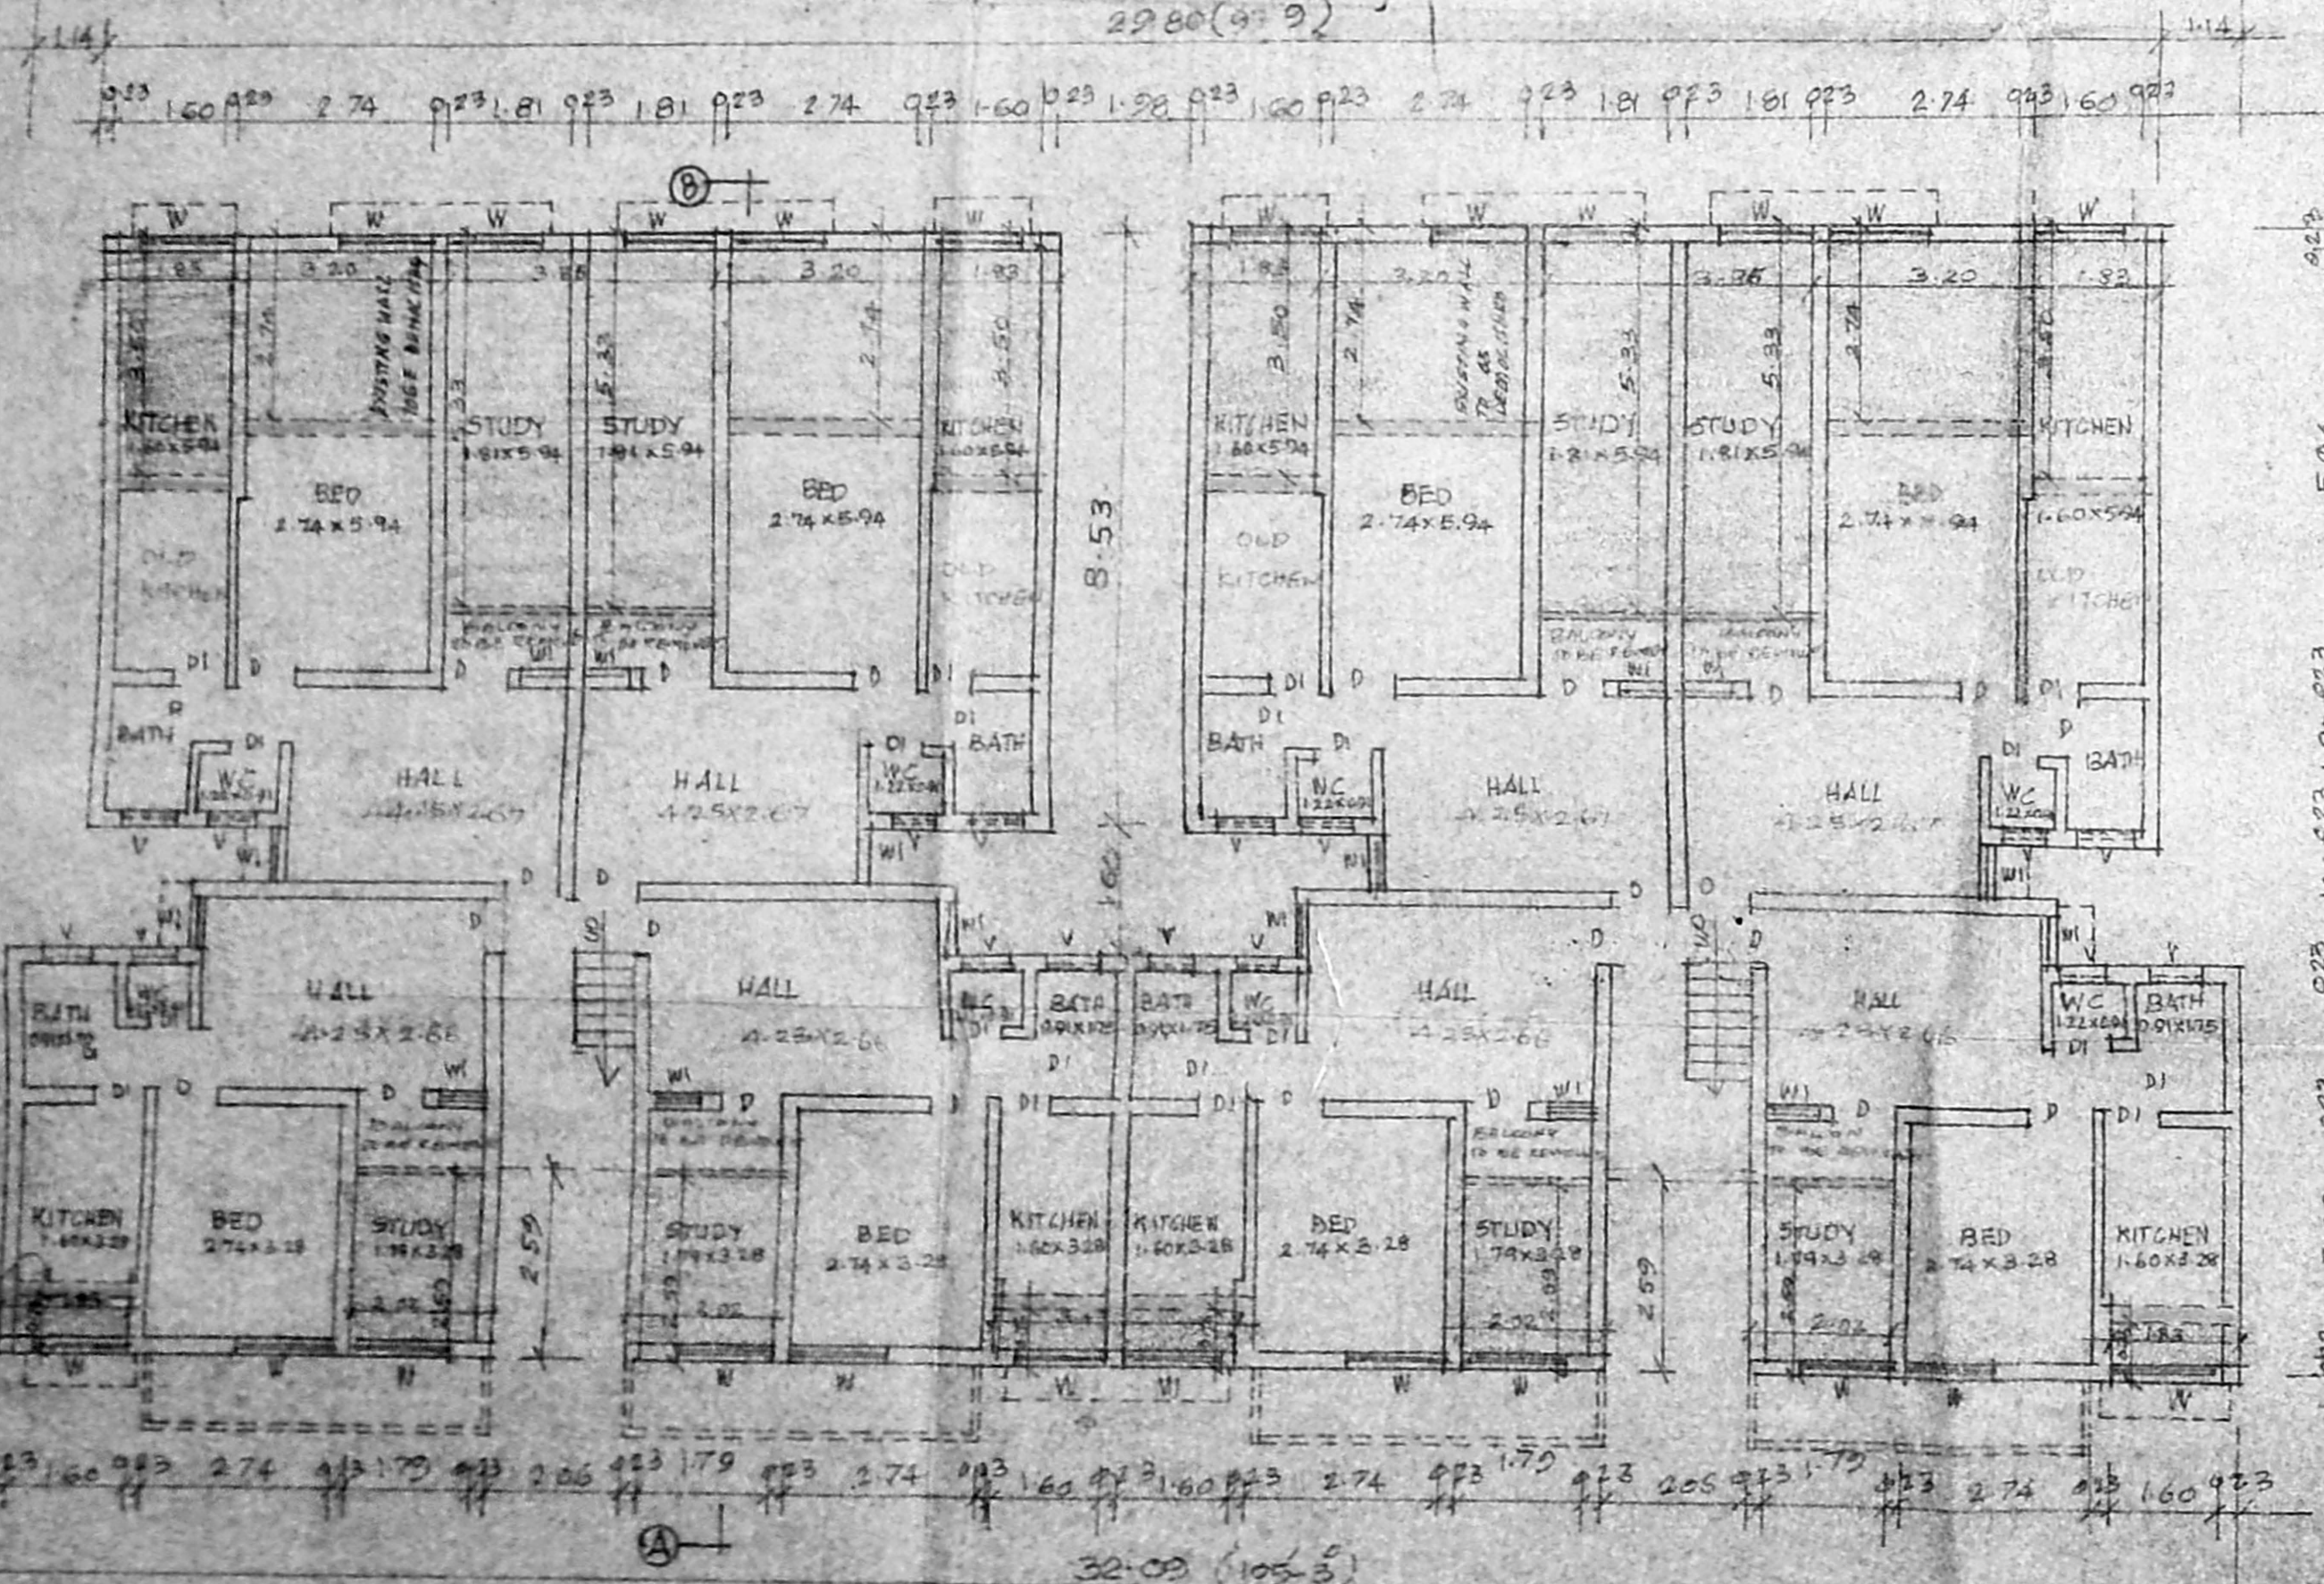

GROUND FLOOR PLAN (BLOCK-31 & 32)

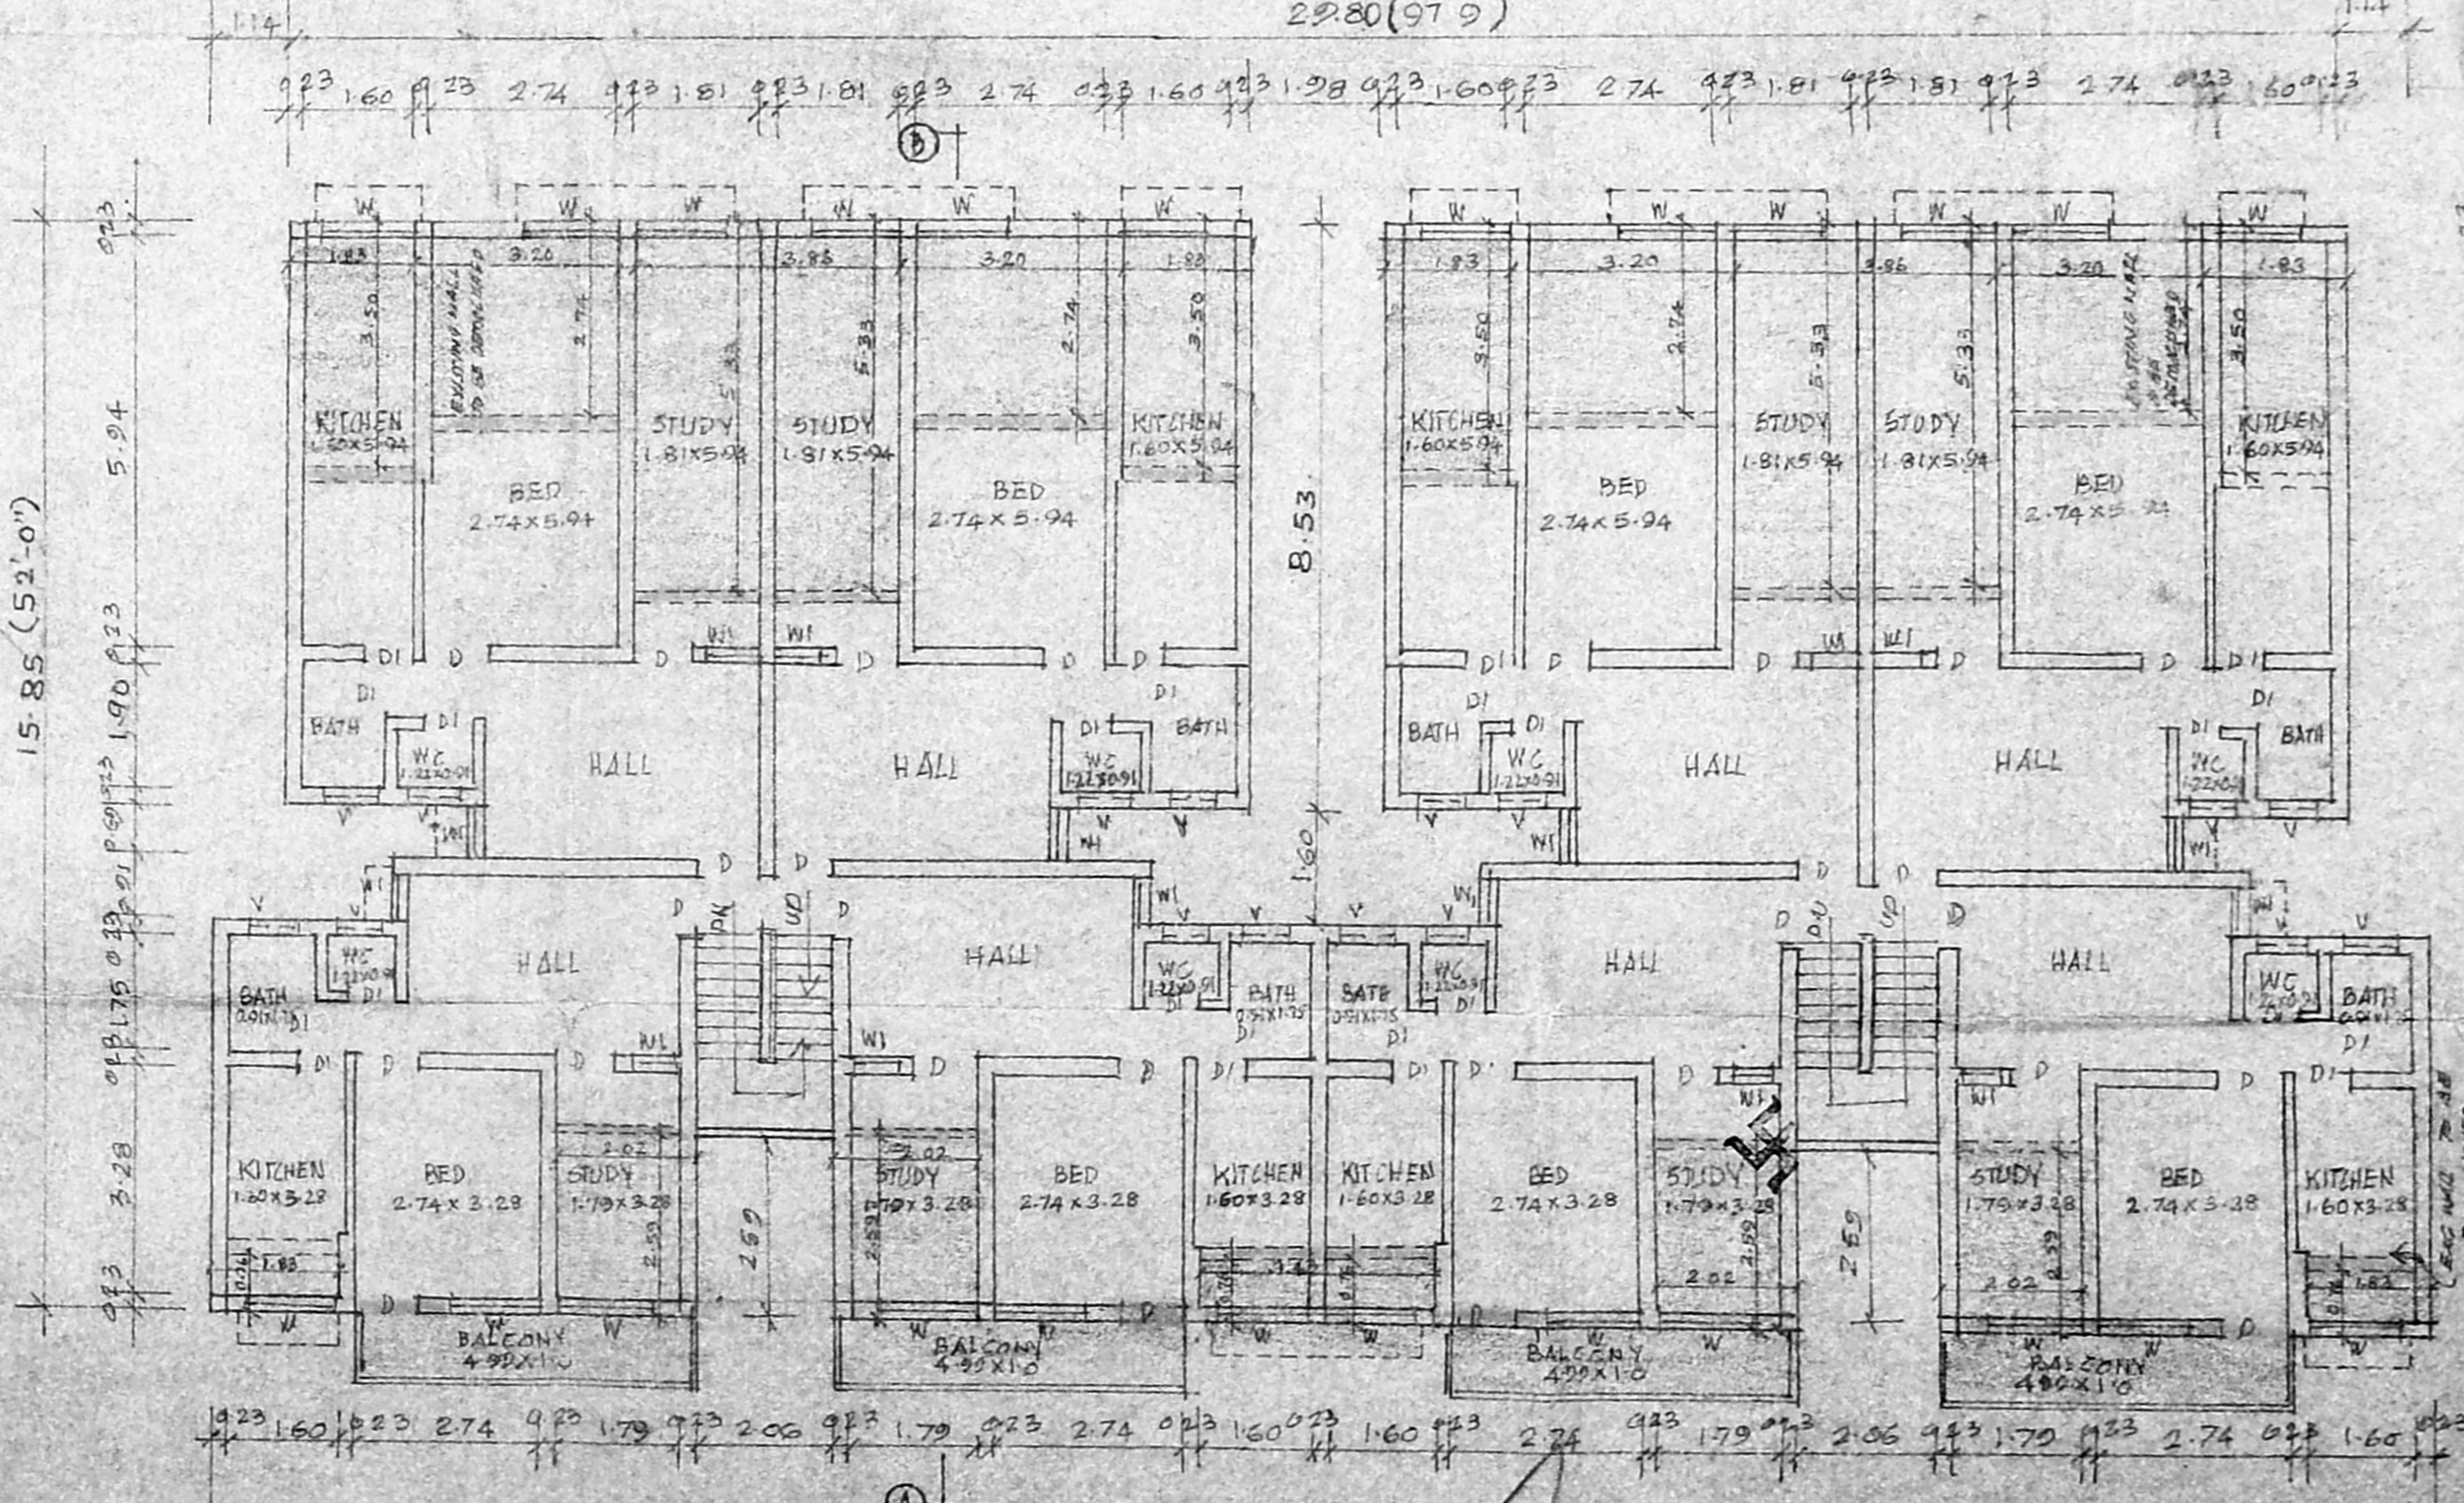

TYPICAL FLOOR PLAN (FIRST & SECOND)

OWNER: K. Selvam

K. SELVAM, B.E. AMIE, C. Engg (I) A.I.V.  
 Consulting Civil Engineer, Chartered Engineer  
 Approved Valuer & Licensed Surveyor.  
 Cl. No. 1 Reg. No. 62/2700-0001  
 Co. of Survey of Chennai  
 No. 1, 68, Metropolitan East  
 CHENNAI-600 030.  
 Ph: 66-51164

LICENCED SURVEYOR