


PLAN SHOWING THE PRO.RESIDENTIAL BUILDING IN PLOT NO 29, STEDFORD HOSPITAL ROAD AT S.N. 601/10, OF AMBATTUR VILLAGE AND S.N. 32/1, OF ORAGADAM VILLAGE, VENKATAPURAM WESTERN EXTN. AMBATTUR, CH. 53. SCALE: 1" TO 8'0"

JOINERIES	
D DOOR	3'3" x 7'2"
D1 "	3'0" x 7'2"
D2 "	2'6" x 7'2"
W WINDOW	3'9" x 4'0"
W1 "	3'0" x 4'0"
V VENTILATOR	3'0" x 2'0"


SPECIFICATION	
SAND FILLING IN FOUNDATION	
PCC 1:4:8 IN FOUNDATION	
BRICK WORK IN CM 1:3:6	
RCC WORK IN 1:2:4	
PLASTERING IN CM 1:4	

AREA DETAIL	
PLOT AREA	6923
G. FLOOR	3273
1st FLOOR	3205.9
2nd FLOOR	3224
G.F. 10% FSI	231
COV: 51%	21.5
TOTAL	982.2

COLOUR INDEX	
ROADS	EXISTING
BOUNDARY	PROPOSAL
PROPOSAL	EXISTING

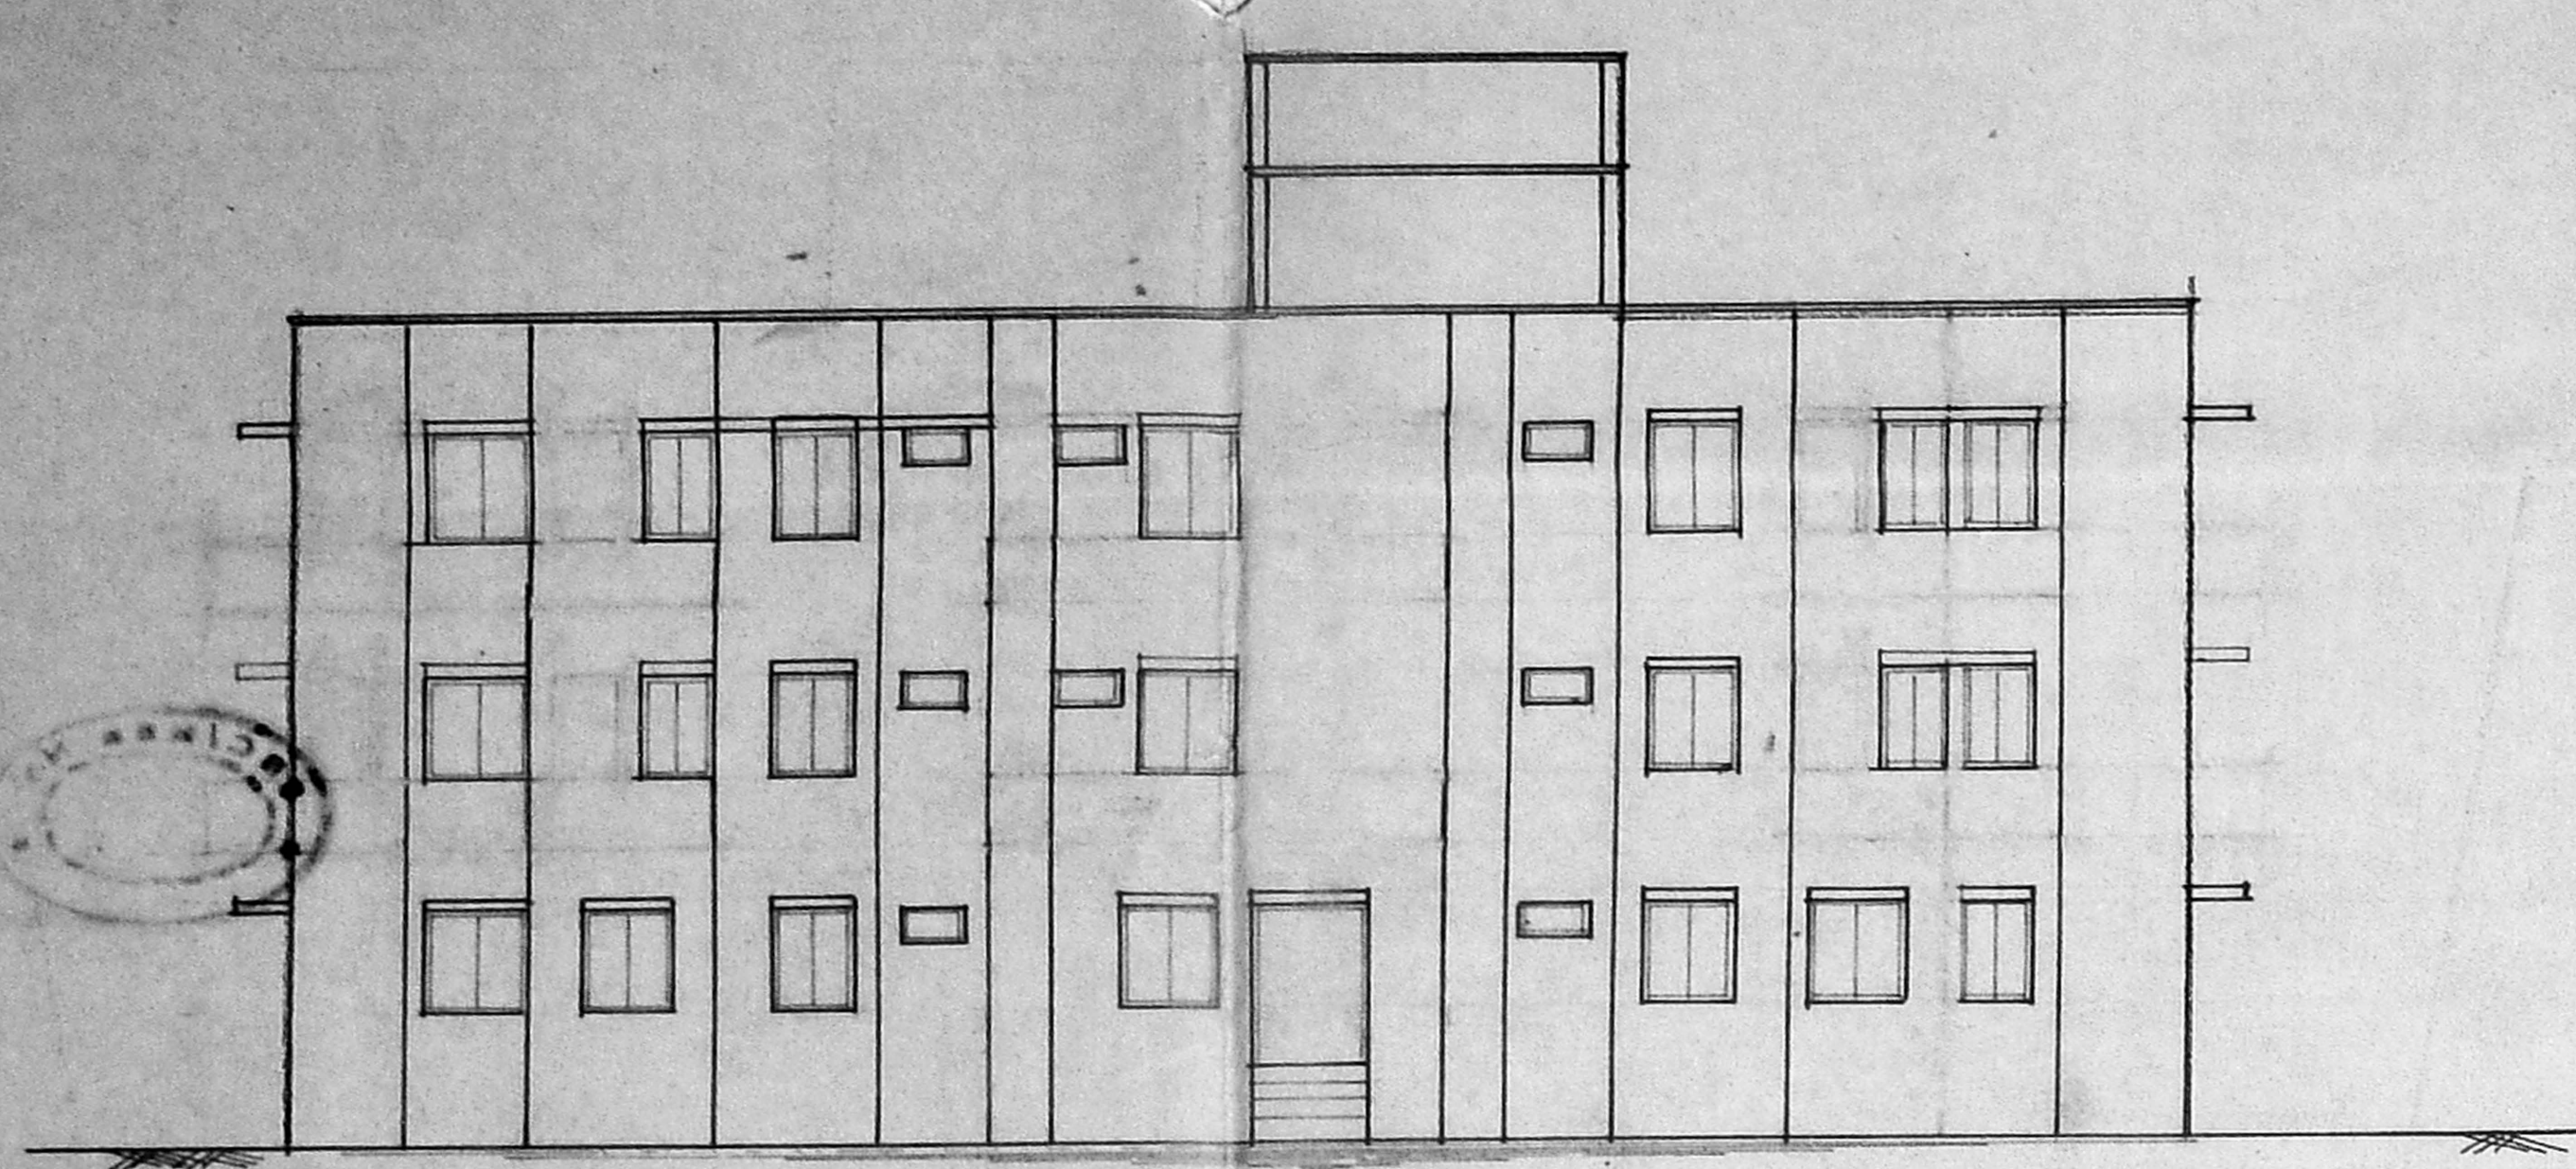


ELEVATION

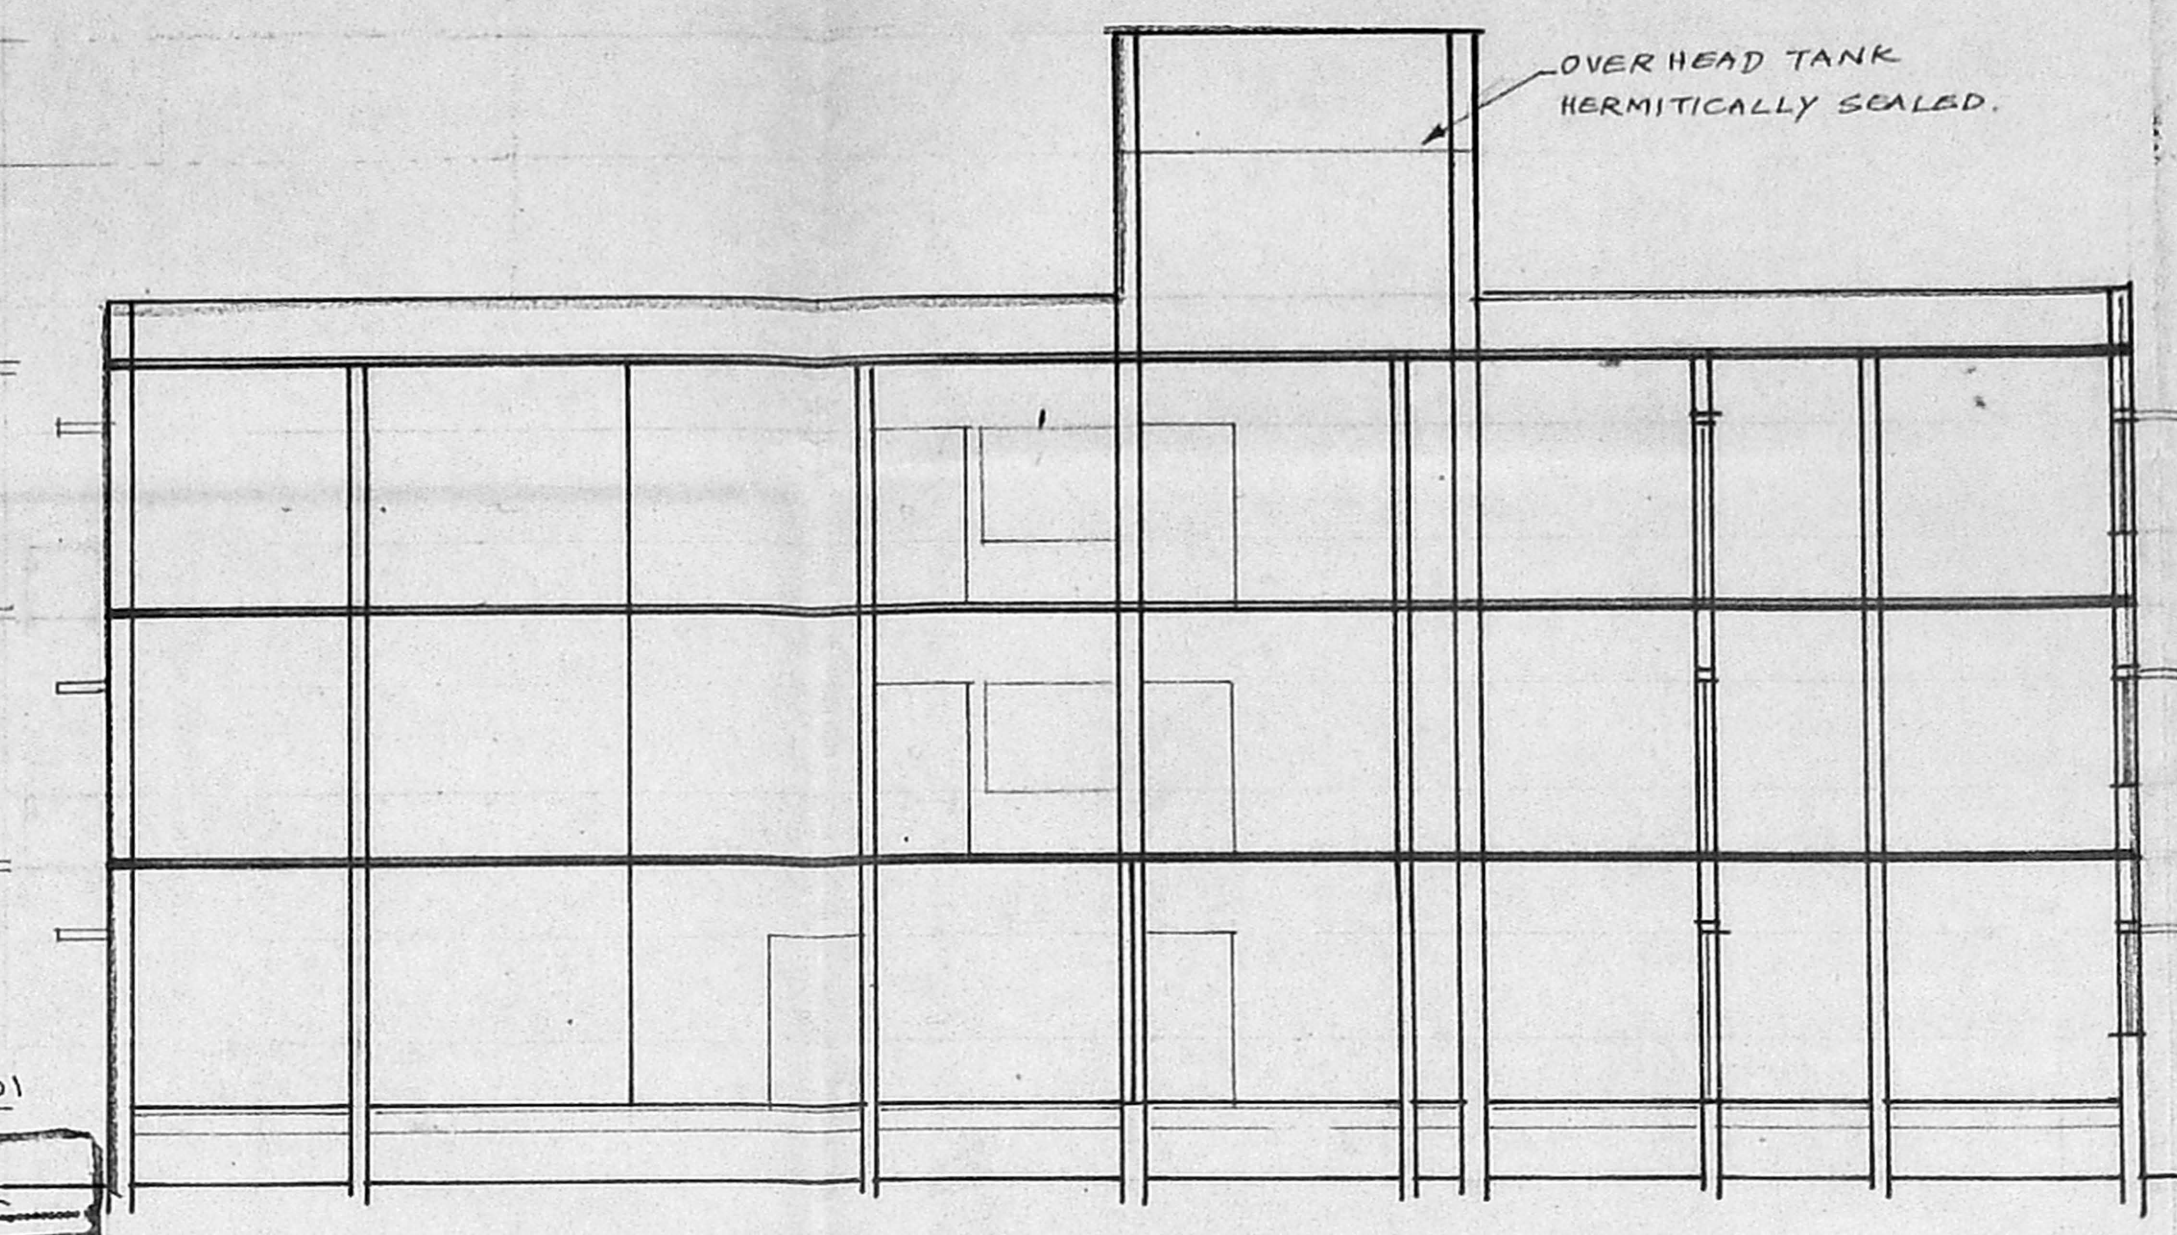


SECTION ON A B


B Spl. Bldg 1B
 Planning Permit No. 40594/215-Date 12.1.2001
APPROVED
 SUBJECT TO THE CONDITIONS IN THIS OFFICE LETTER.
 FOR MEMBER SECRETARY
 CHENNAI METROPOLITAN
 DEVELOPMENT AUTHORITY
 CHENNAI-600 006.

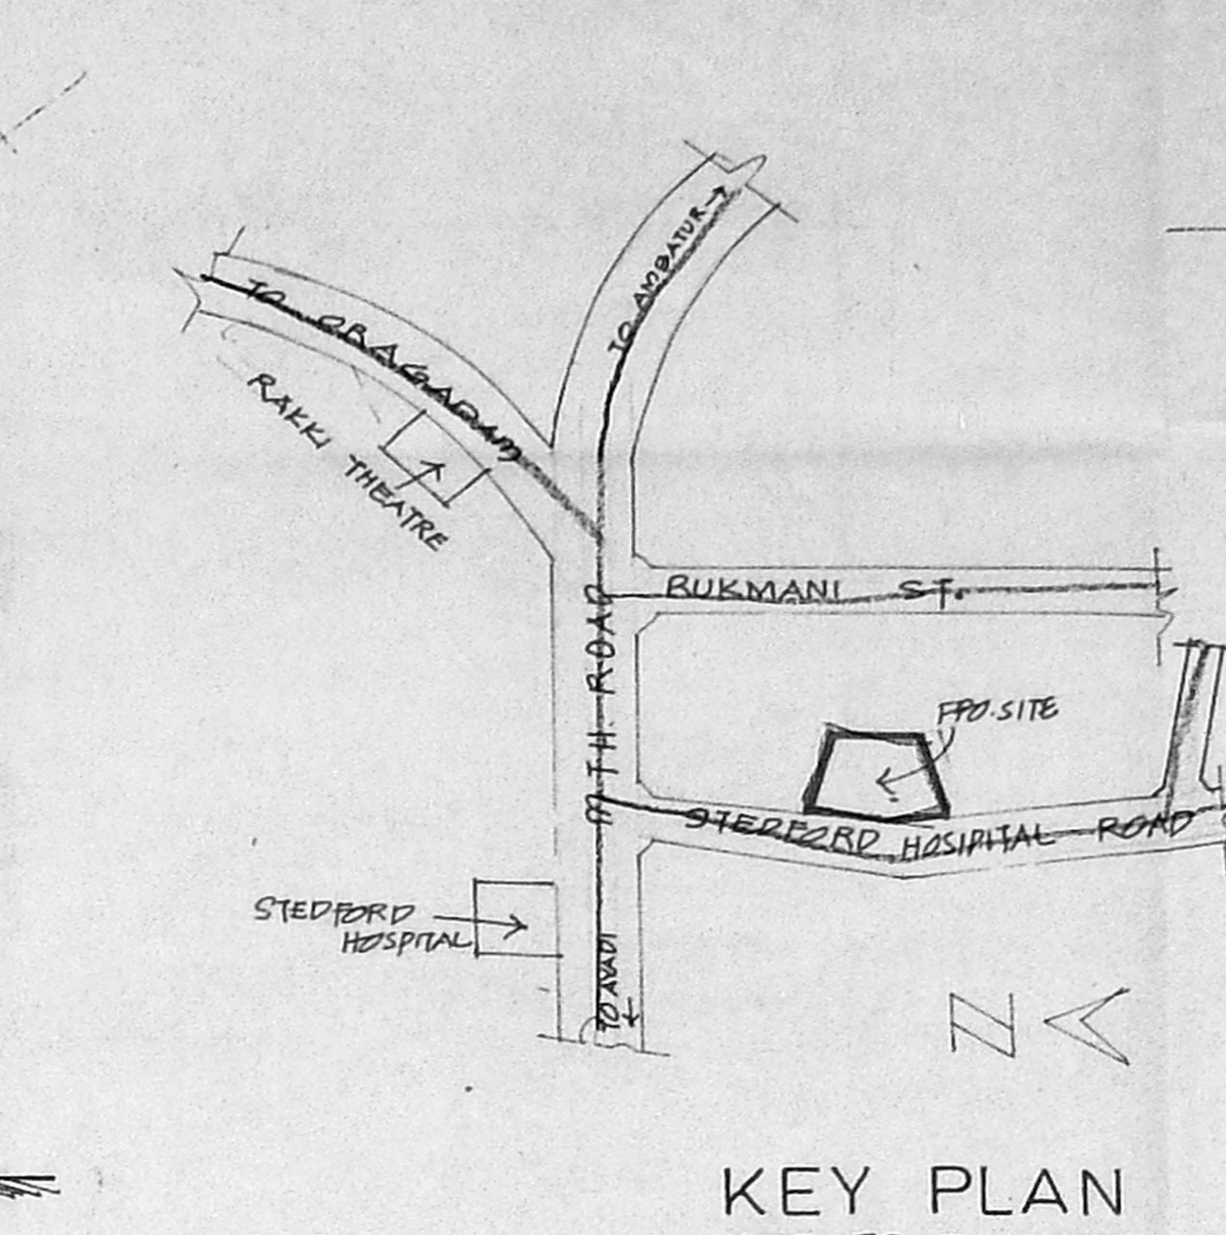


KEY PLAN
NOT TO SCALE

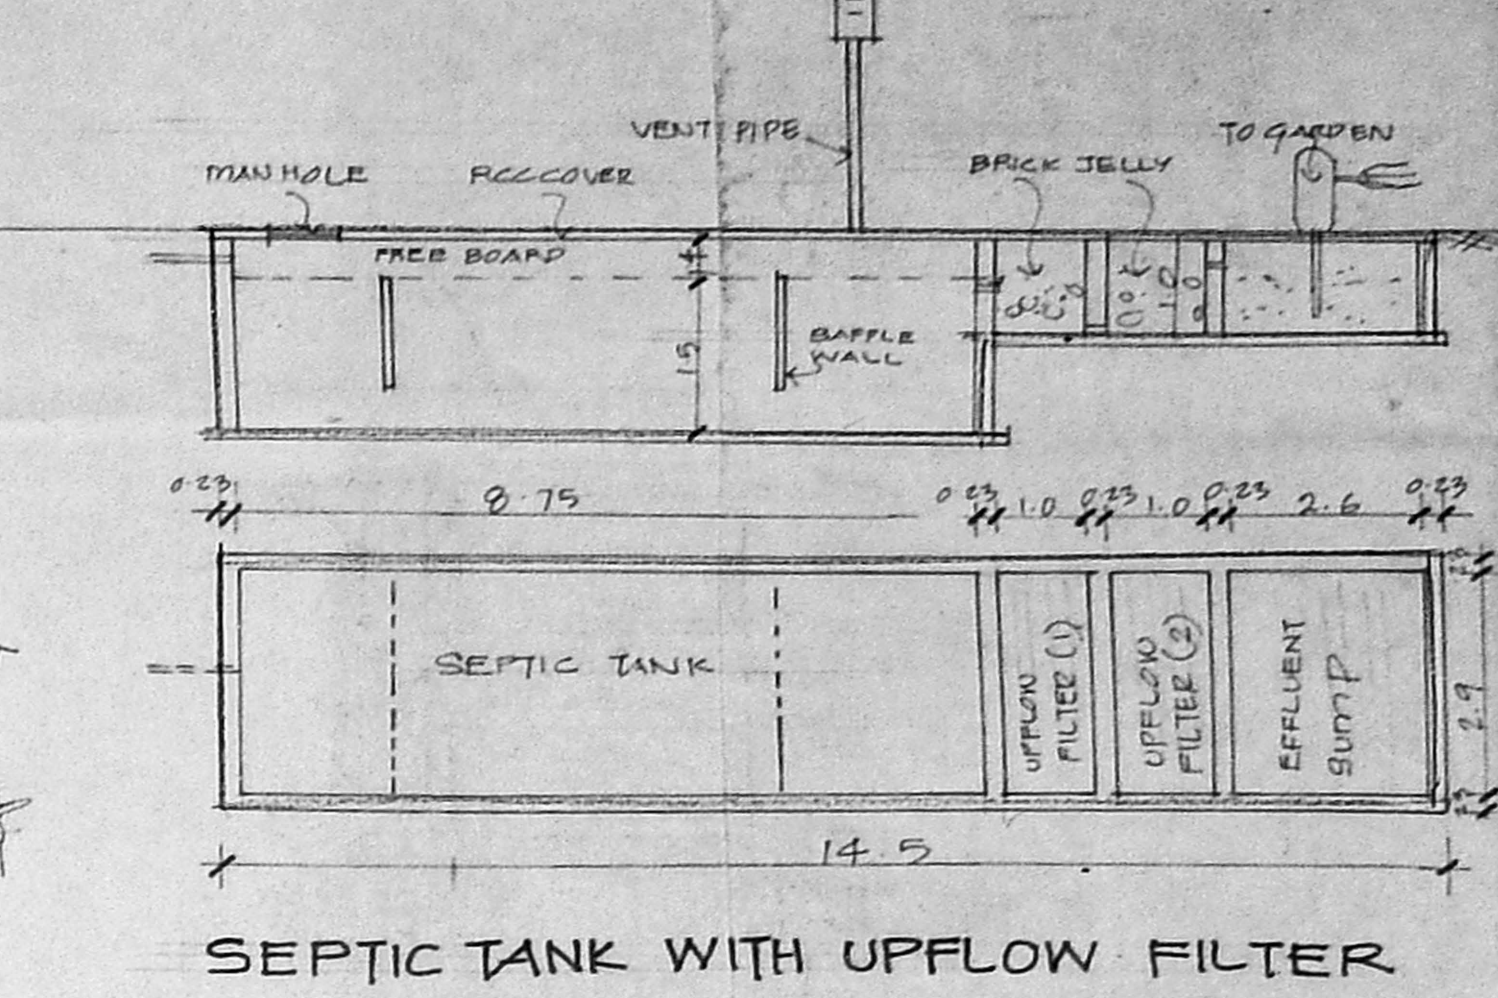


SEPTIC TANK WITH UPFLOW FILTER

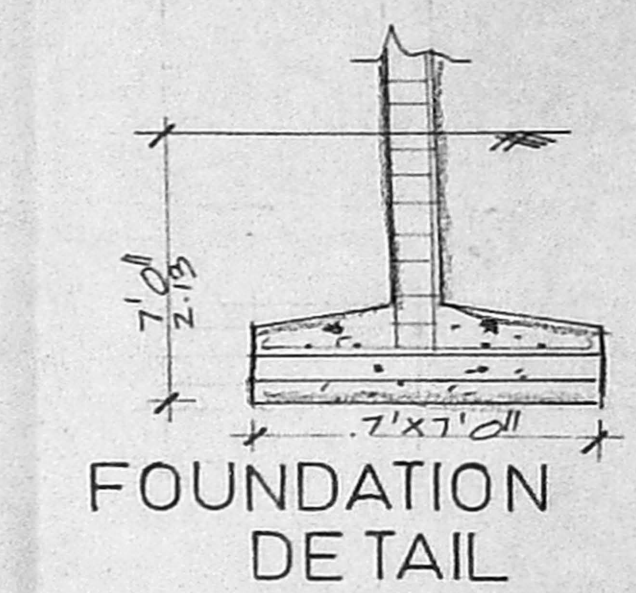


FOUNDATION
DETAIL

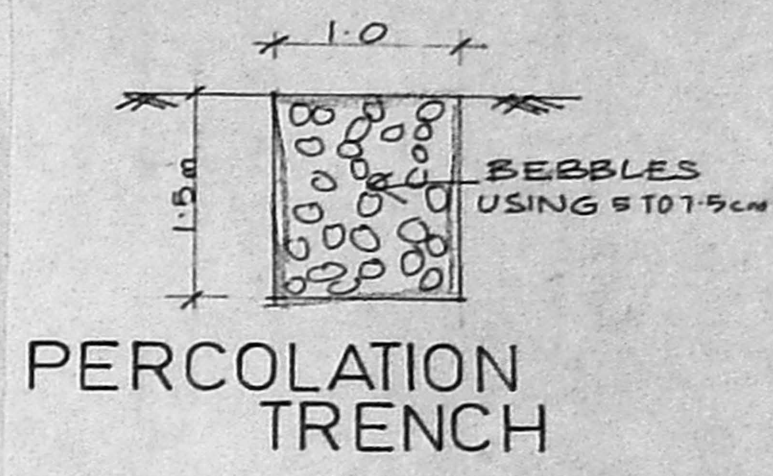


PERCOLATION
TRENCH

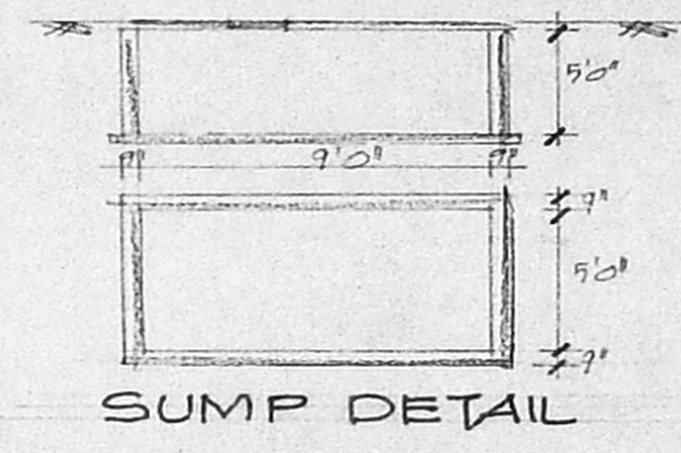


SUMP DETAIL

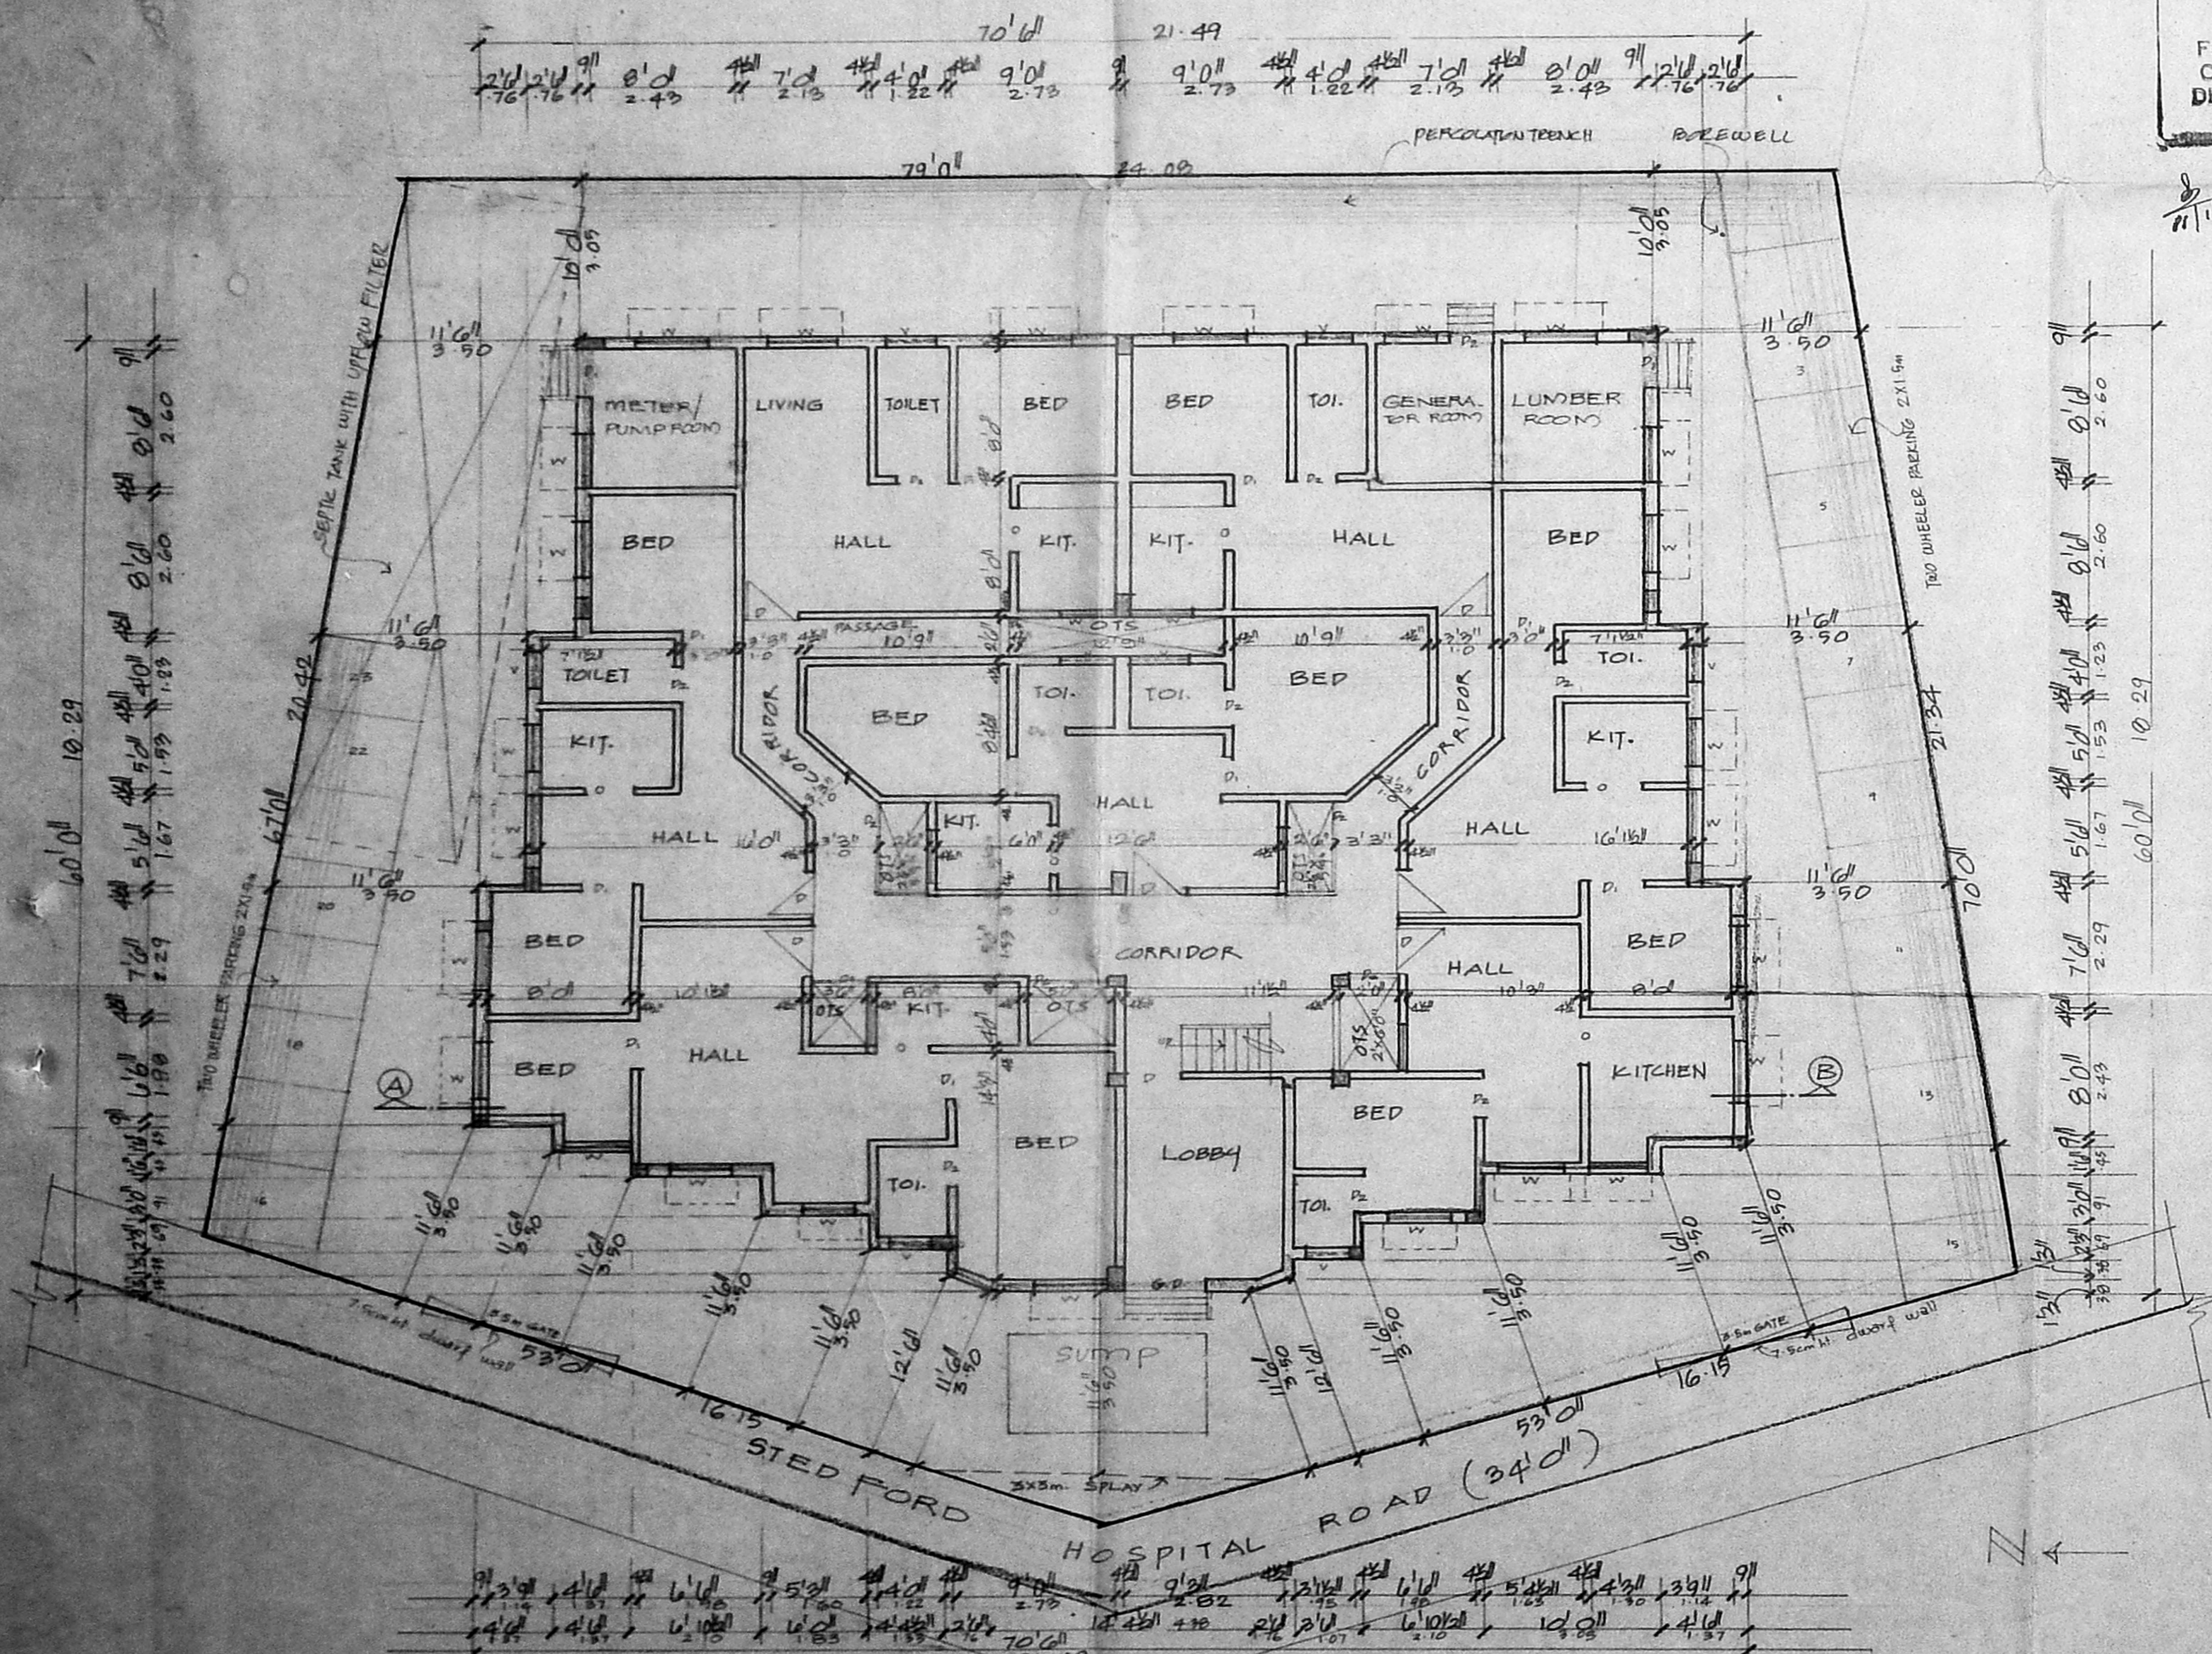

SITE/GROUND FLOOR PLAN

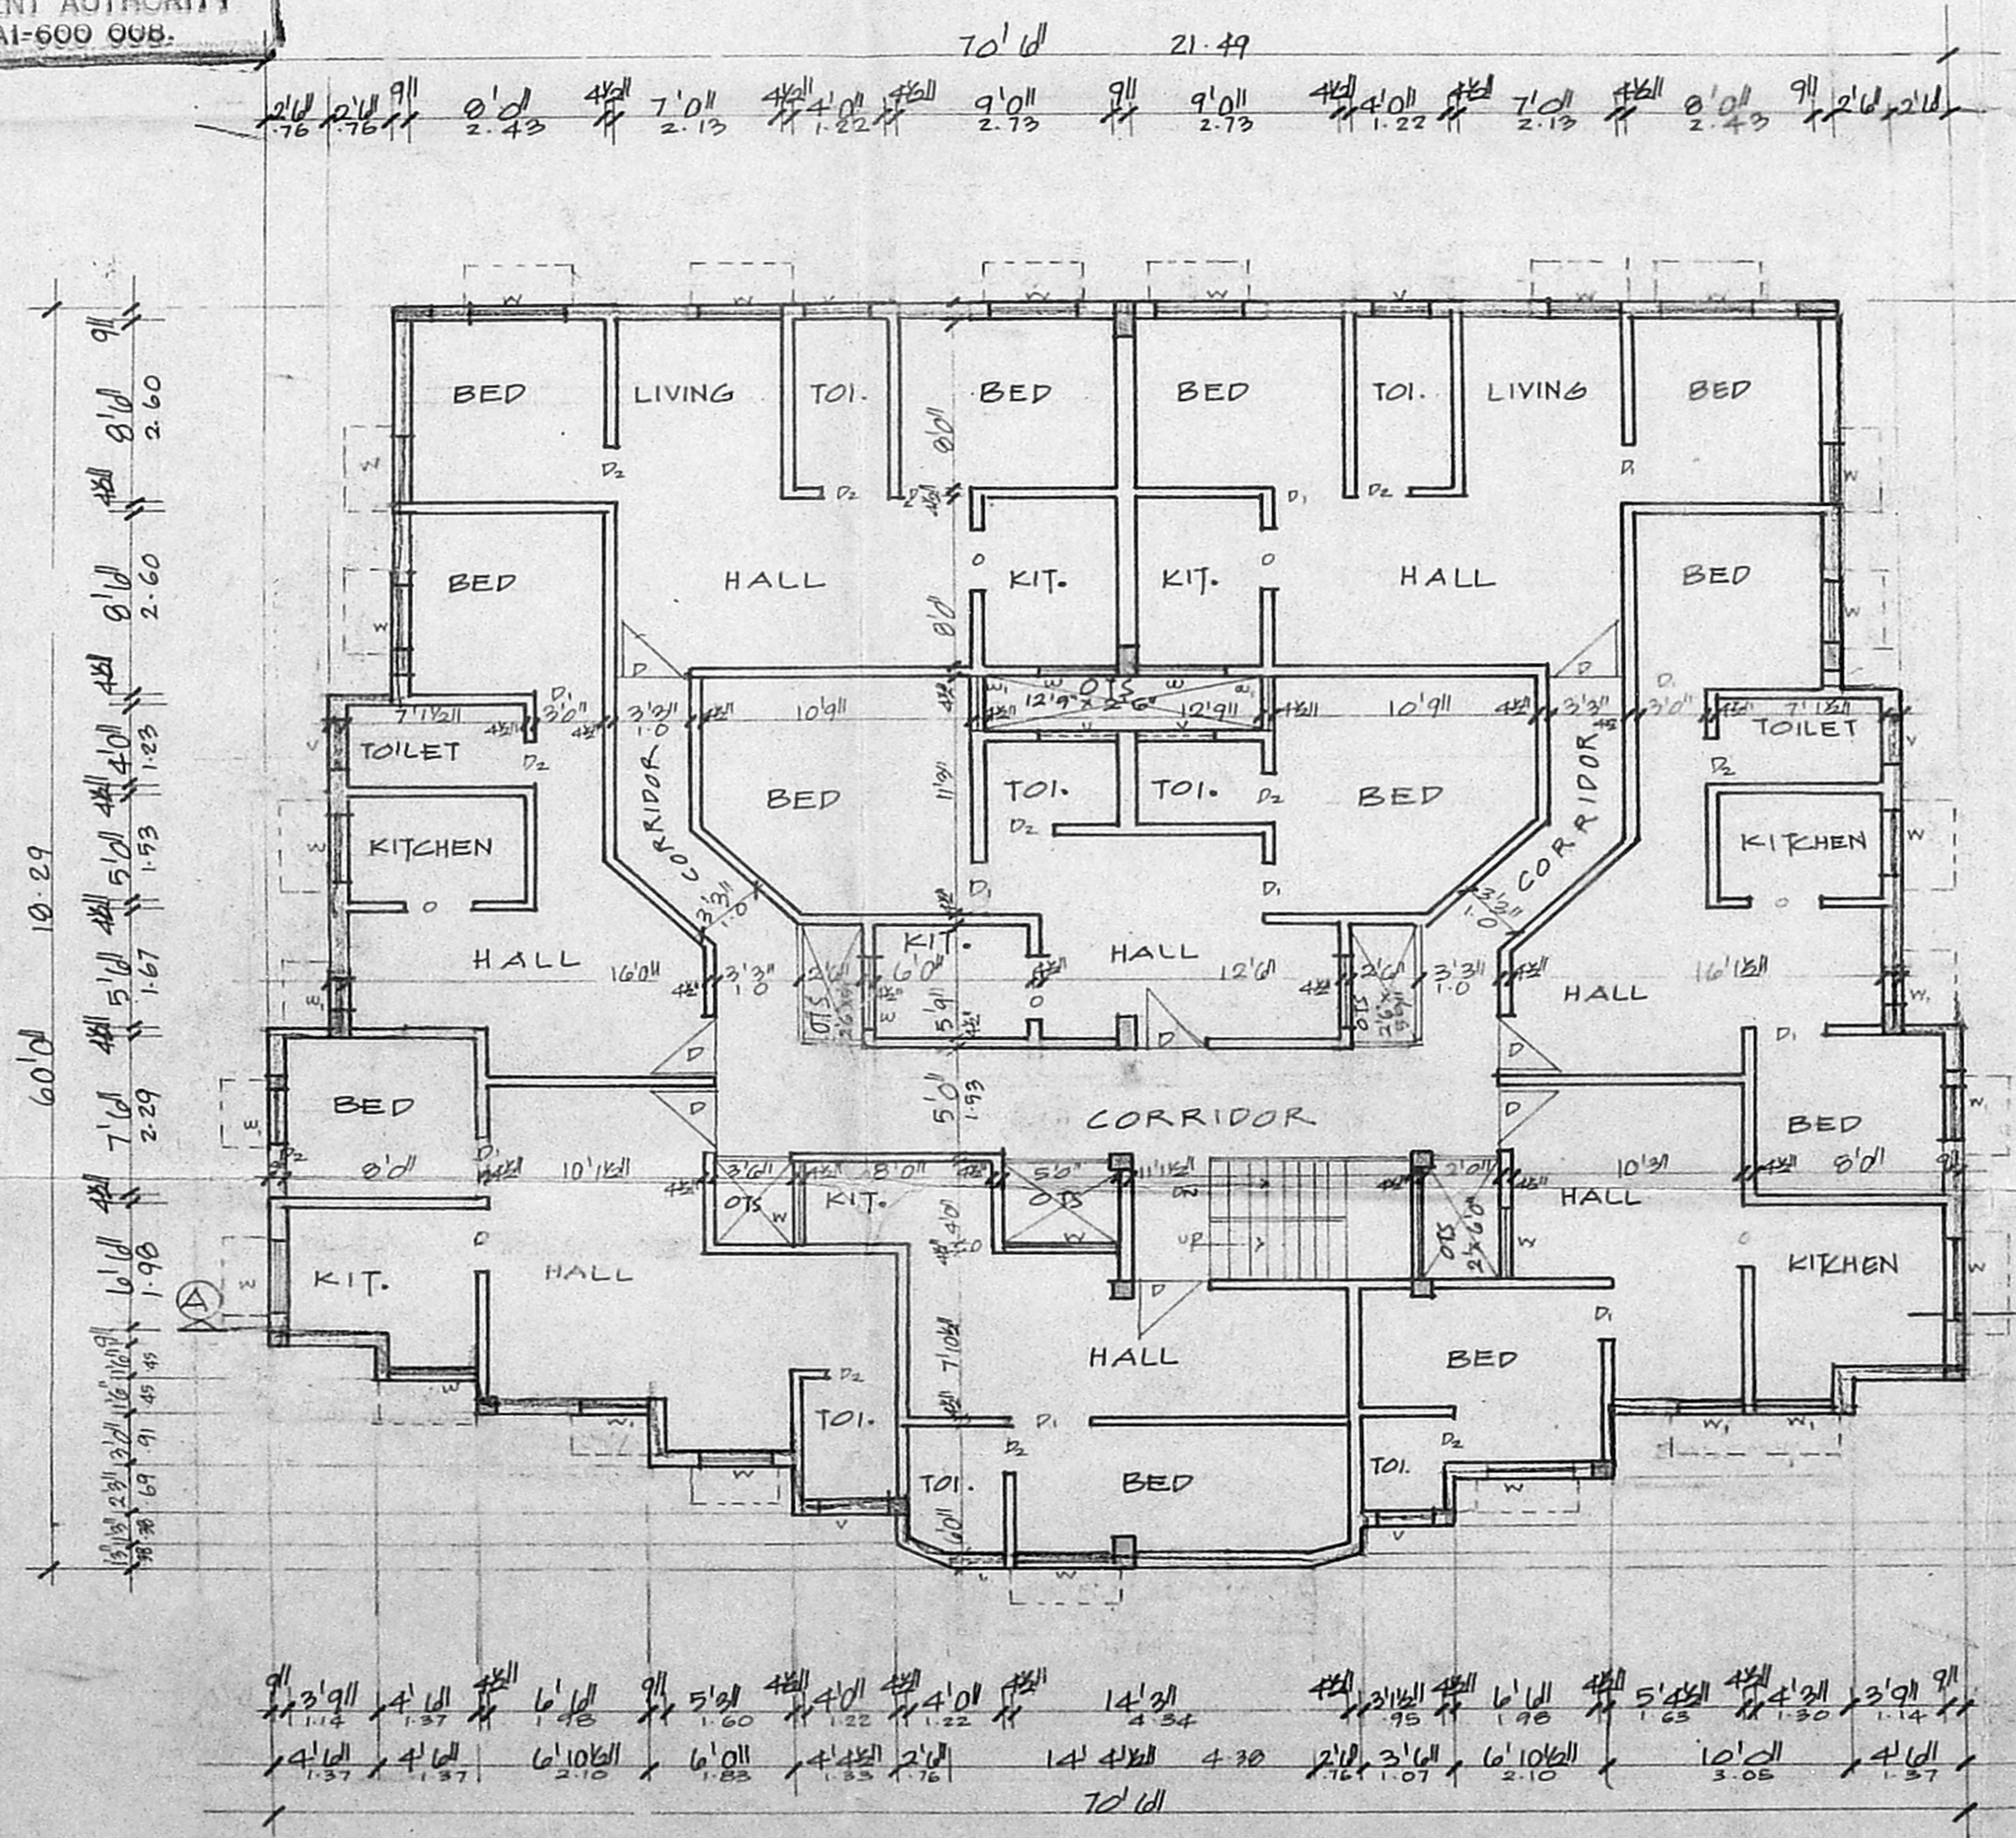

FIRST & SECOND FLOOR PLAN

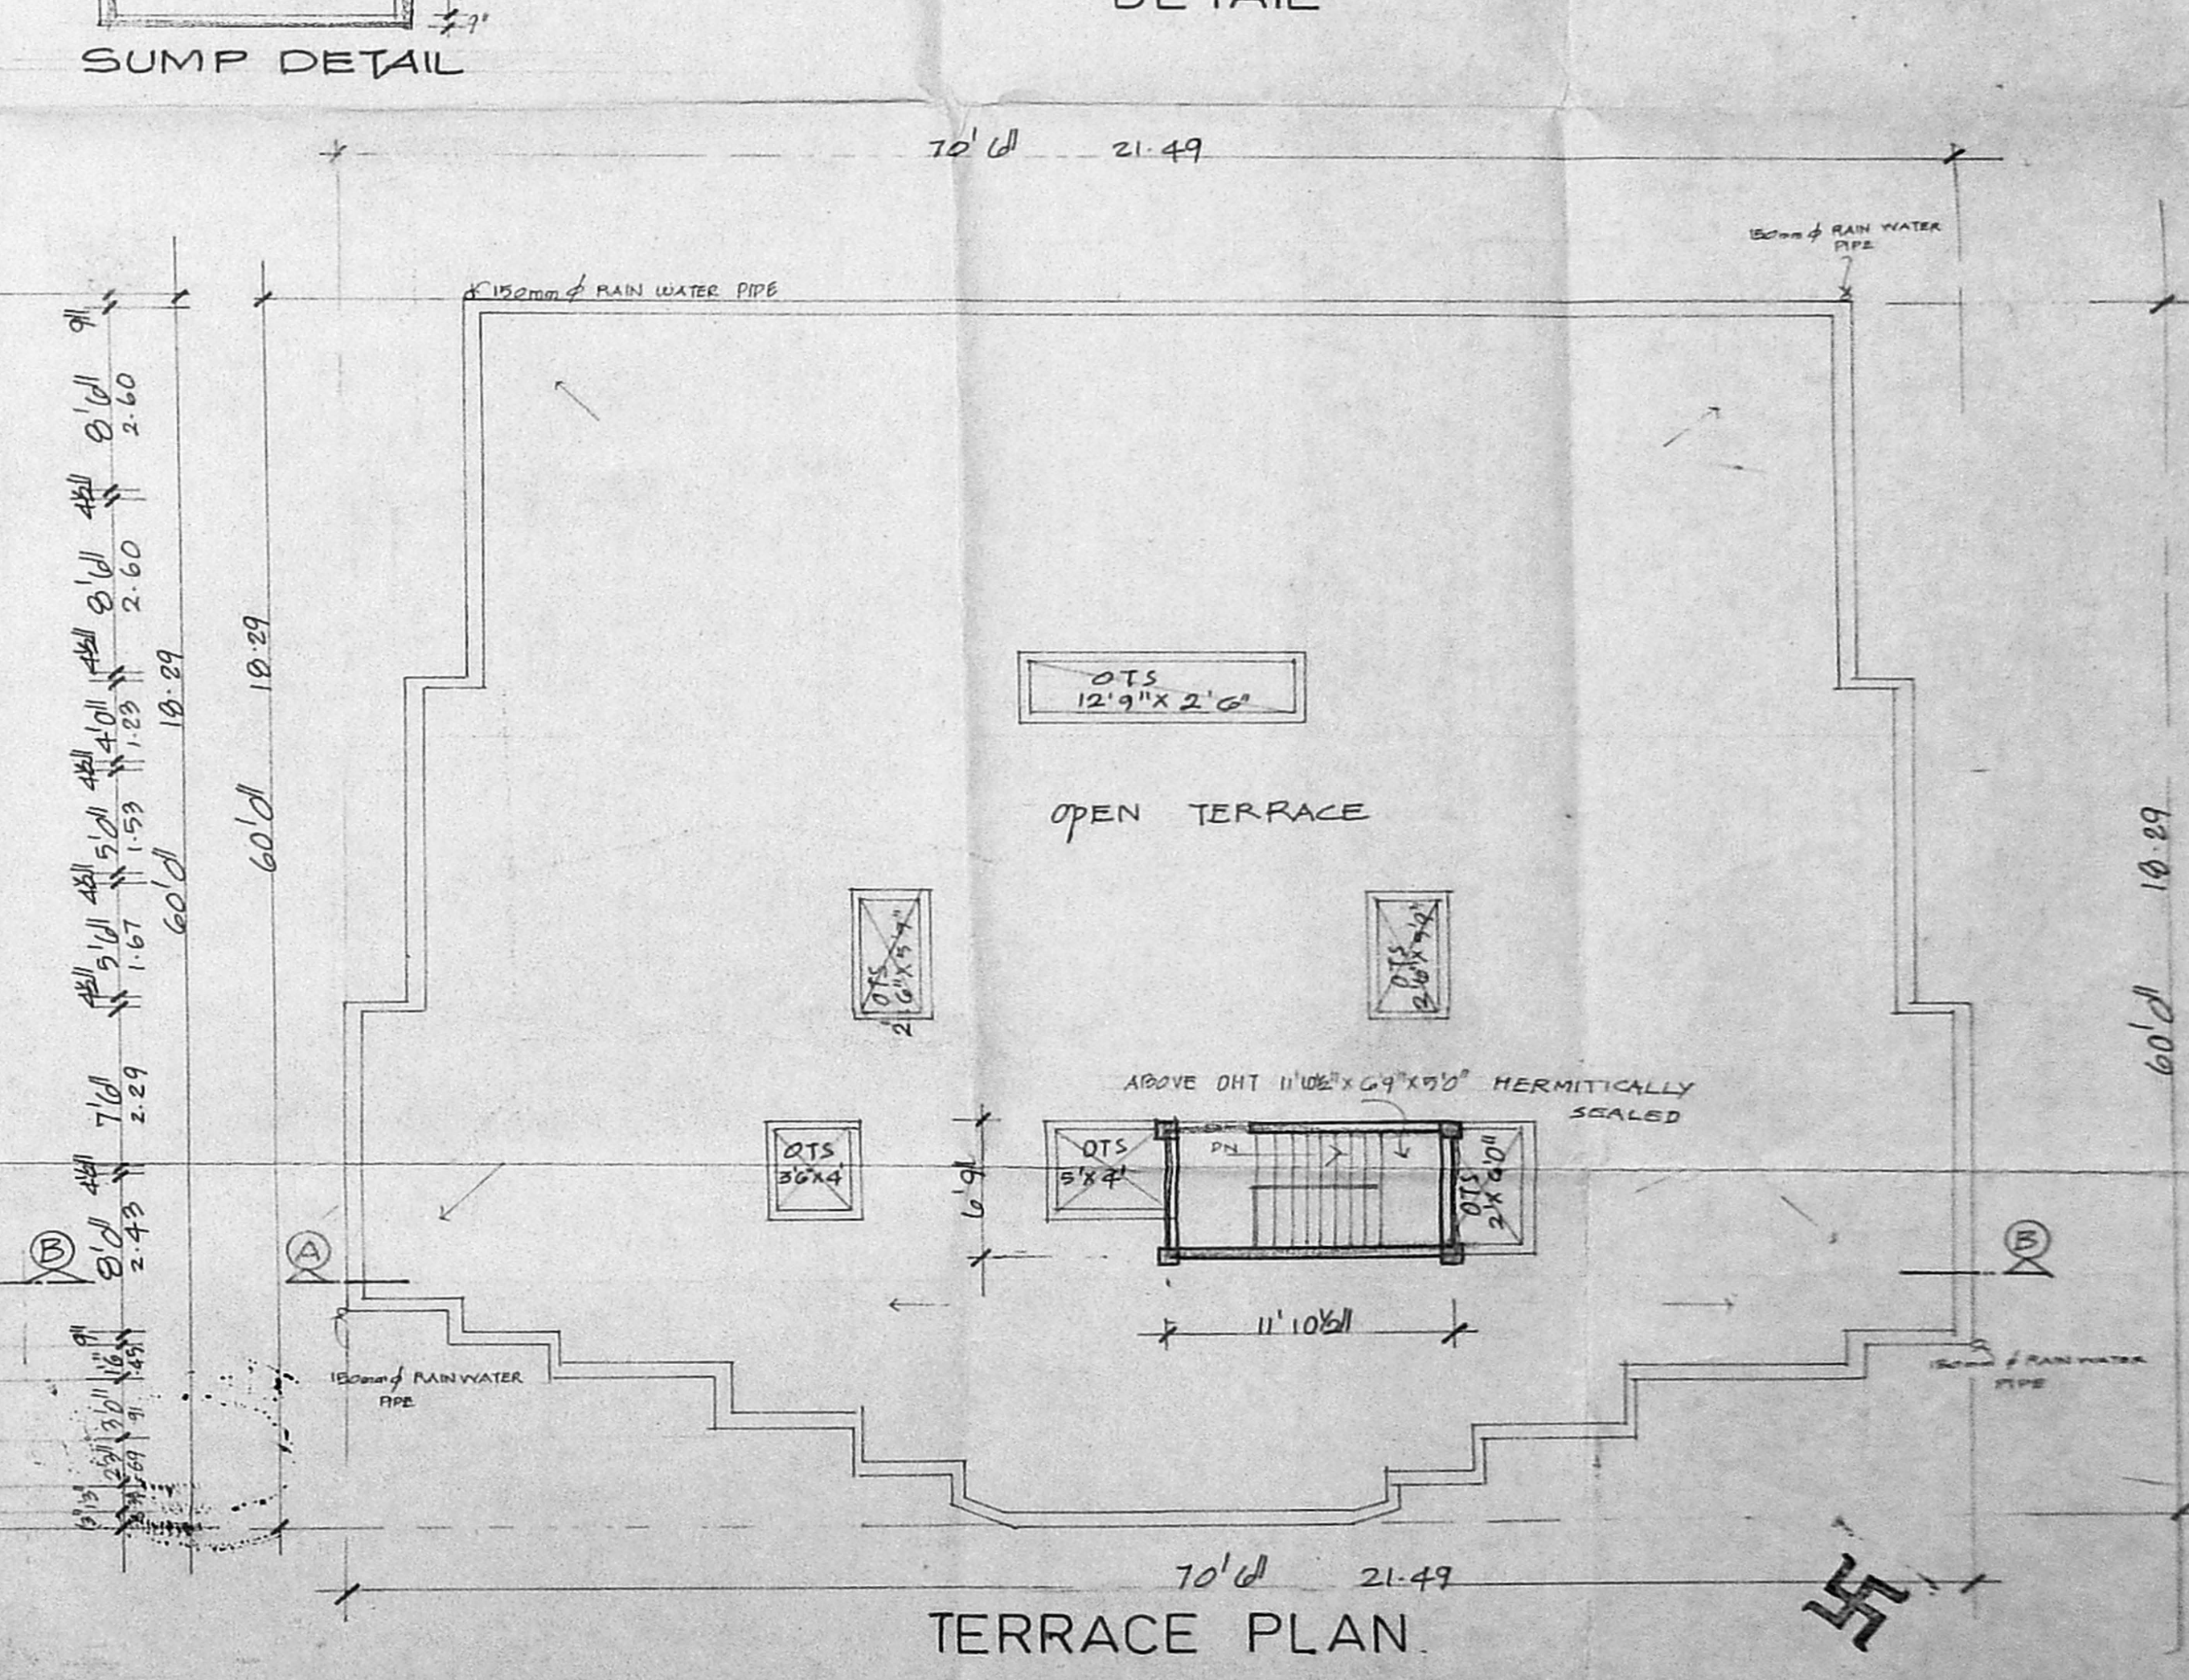

TERRACE PLAN

OWNER'S SIGNATURE <i>K. Selvam</i>	LICENSED SURVEYOR K. SELVAM, B.E. AMIE, CIVIL ENGINEER Consulting Civil Engineer, Chartered Engineer Approved Valuer & Licensed Surveyor Class - I, Reg. No. 62 2000-20002 Chennai, India No. 118, 1st Street, East CHENNAI-600 006. Ph: 4330104
---------------------------------------	--