

SCHEDULE OF JOINERY

D1	DOOR	0.91 X 2.13	131
D2	CMDA (B)	3.22 X 2.13	258
W	WINDOW	1.83 X 1.22	
W1	Scrutiny	1.83 X 1.22	
W2	P.A.	1.83 X 1.22	
W3	VENTILATOR	0.76 X 1.22	

AREA STATEMENT

PLOT AREA	- 282.50 SQM
GROUND FLOOR AREA	- 94.17 "
FIRST FLOOR AREA	- 106.56 "
SECOND FLOOR AREA	- 106.56 "
TOTAL AREA	- 307.29 SQM
PLOT COVERAGE	- 37.72%
F.S.1	- 1.09

COLOUR INDEX

PROPOSED	- [Symbol]
ROAD	- [Symbol]
SITE BOUNDARY	- [Symbol]

PLAN SHOWING THE PROPOSED RESIDENTIAL BUILDING AT PLOT NO. 20, DOOR NO. 14, VIth CROSS STREET, WEST SHENOY NAGAR, CHENNAI. 30th S.No. 16/1 OF PERIAKUDAL VILLAGE. T.S. NO. 27, BLOCK NO. 11

ALL DIMENSIONS ARE IN METRES


SCALE = 1:100	DATE : 15/11/2000
DRAWN - [Signature]	JOB NO -

OWNERS SIGNATURE


[Signature]

LICENSED SURVEYOR SIGNATURE


Br. T. RAMAKRISHNAN,
B.E. (CIVIL), M.E. (Structures)
Licensed Surveyor Class-I No: 537
CORPORATION OF MADRAS
3B, Mangudusamy Street,
NUNJAMBAKAM CHENNAI-34

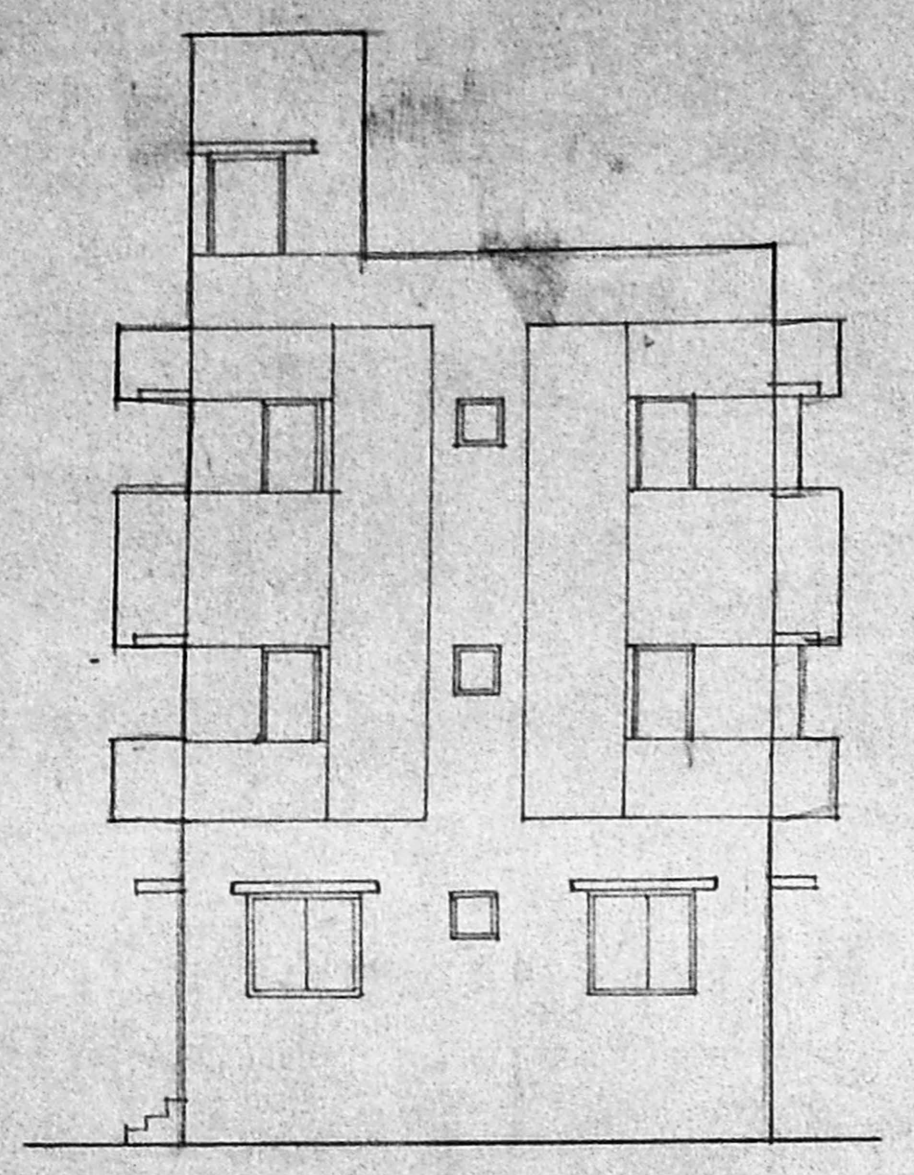


ELEVATION

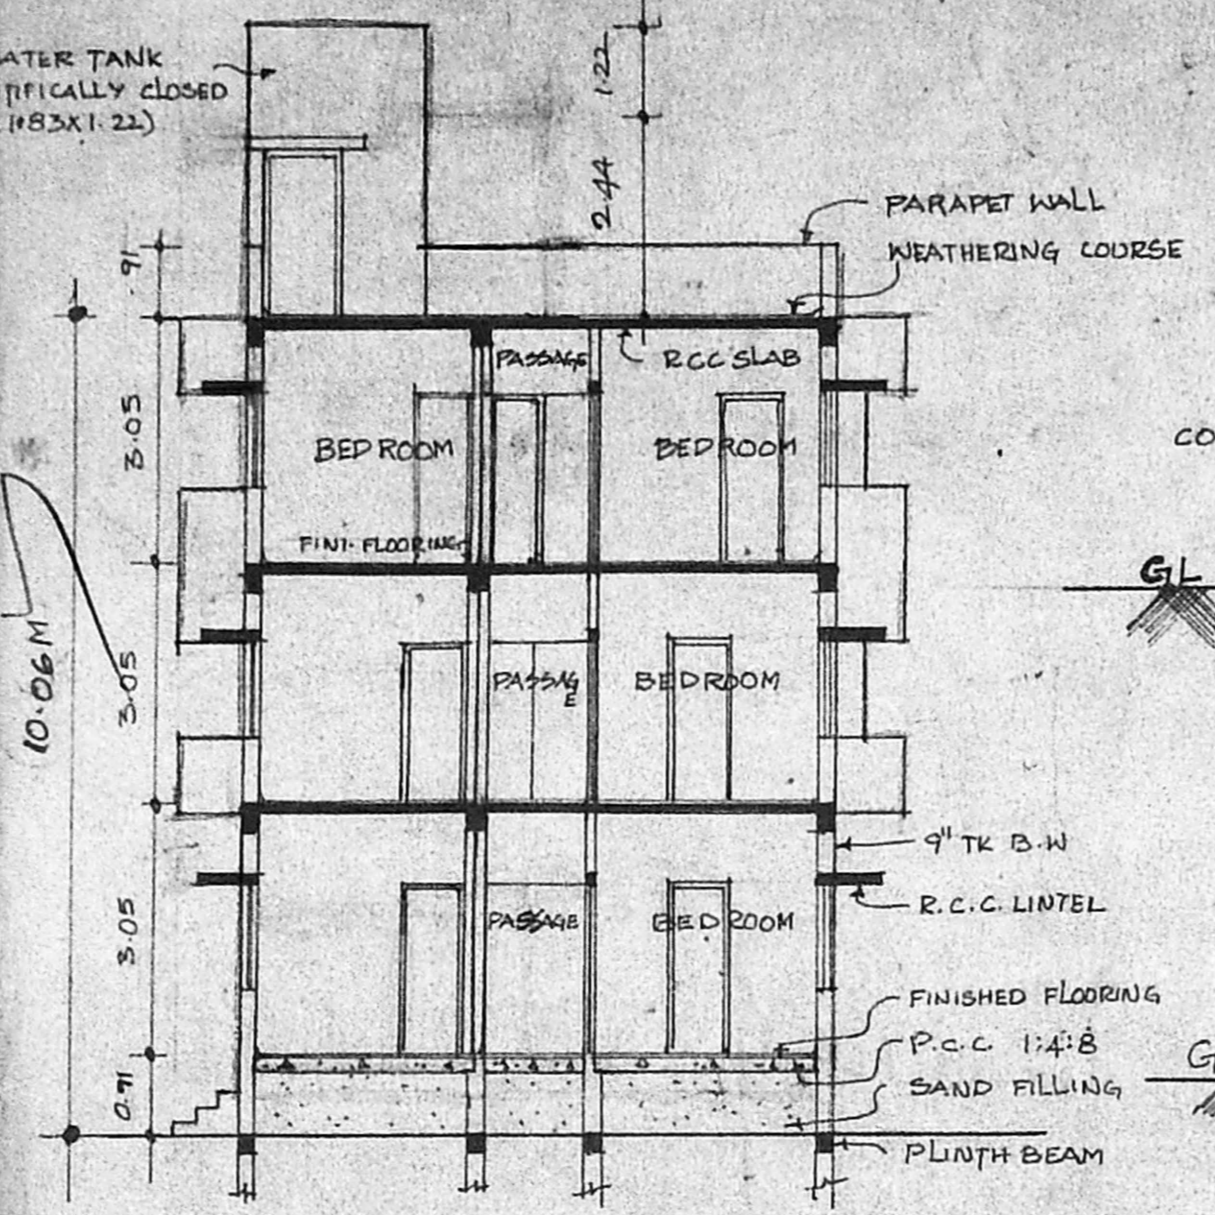

SECTION 'AA'

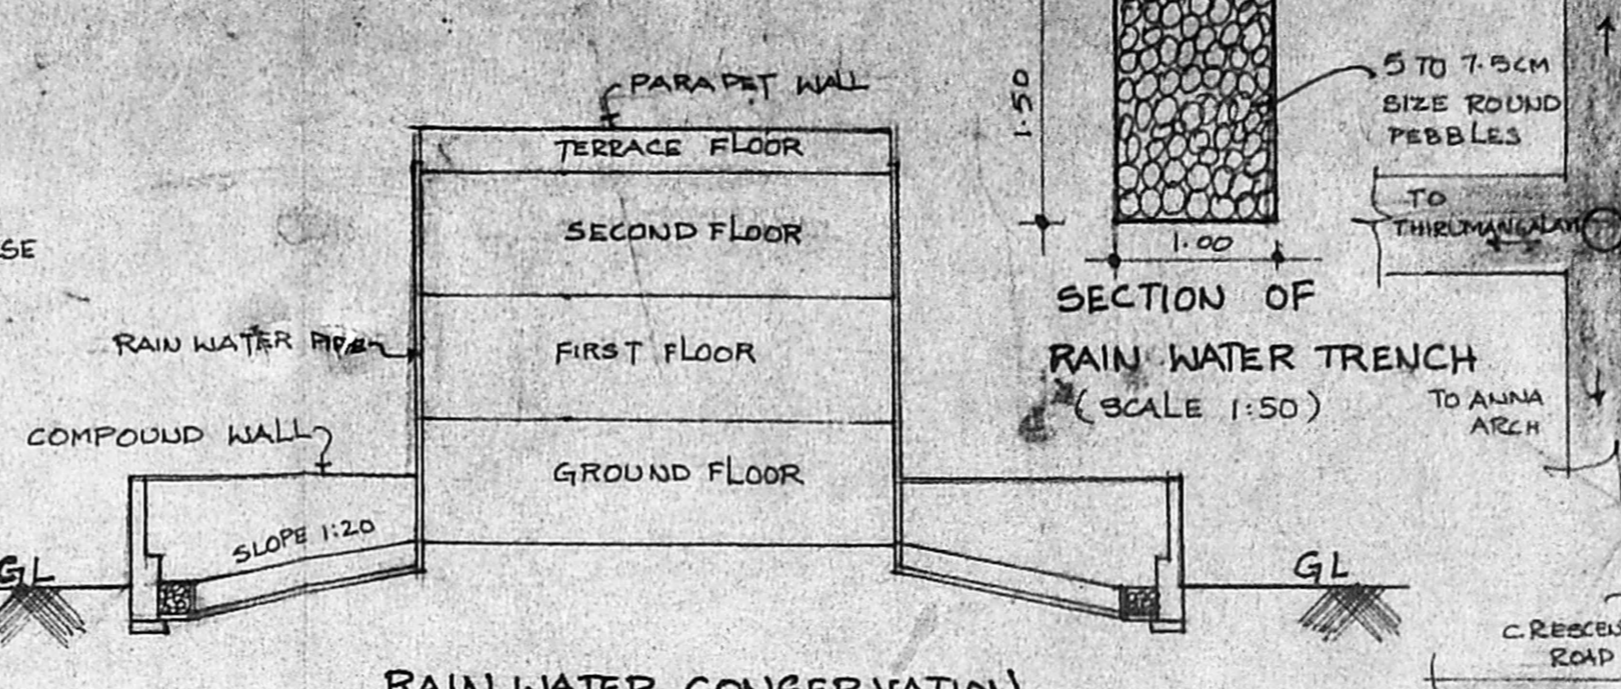


RAIN WATER CONSERVATION ARRANGEMENT (NOT TO SCALE)

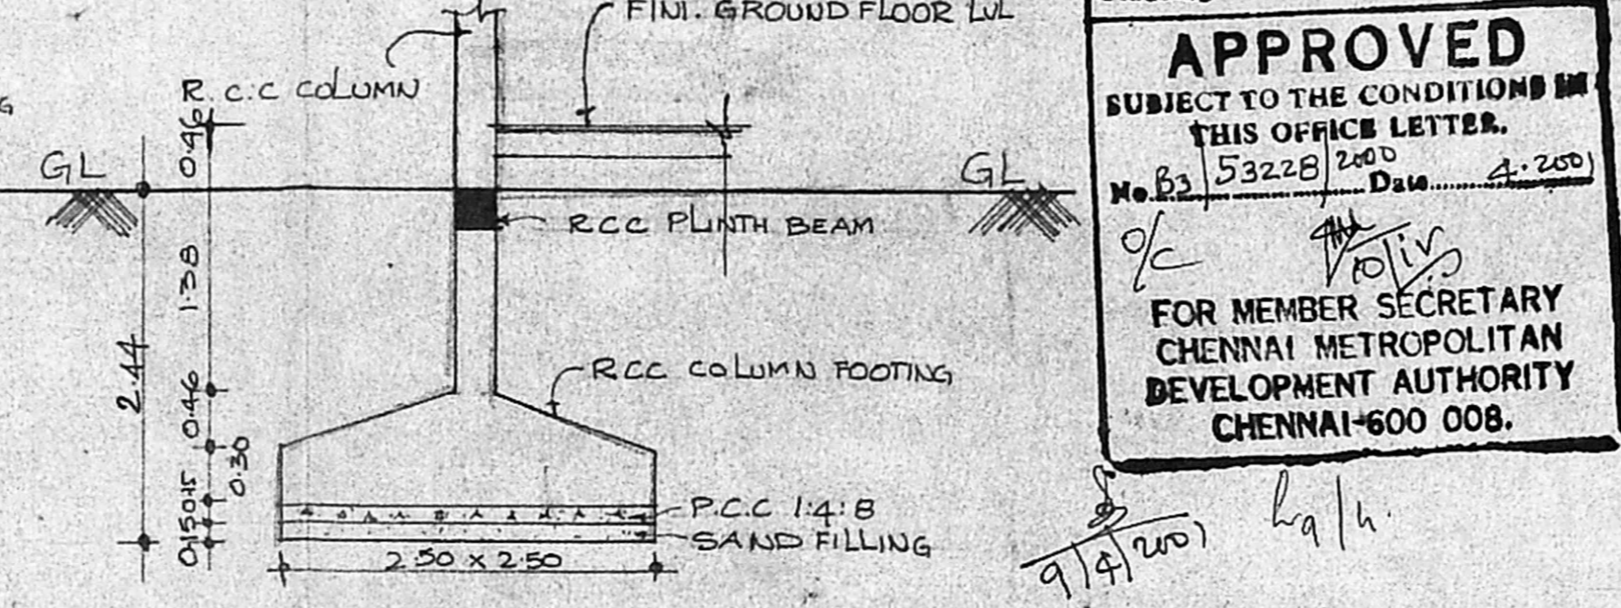


FOUNDATION DETAILS SCALE (1:50)


B) sp. B) 8 119 200
Planning Permit No. 53228/2000
APPROVED
SUBJECT TO THE CONDITIONS IN THIS OFFICE LETTER.
No. 53228/2000 Date: 4.2000
FOR MEMBER SECRETARY CHENNAI METROPOLITAN DEVELOPMENT AUTHORITY CHENNAI-600 008.

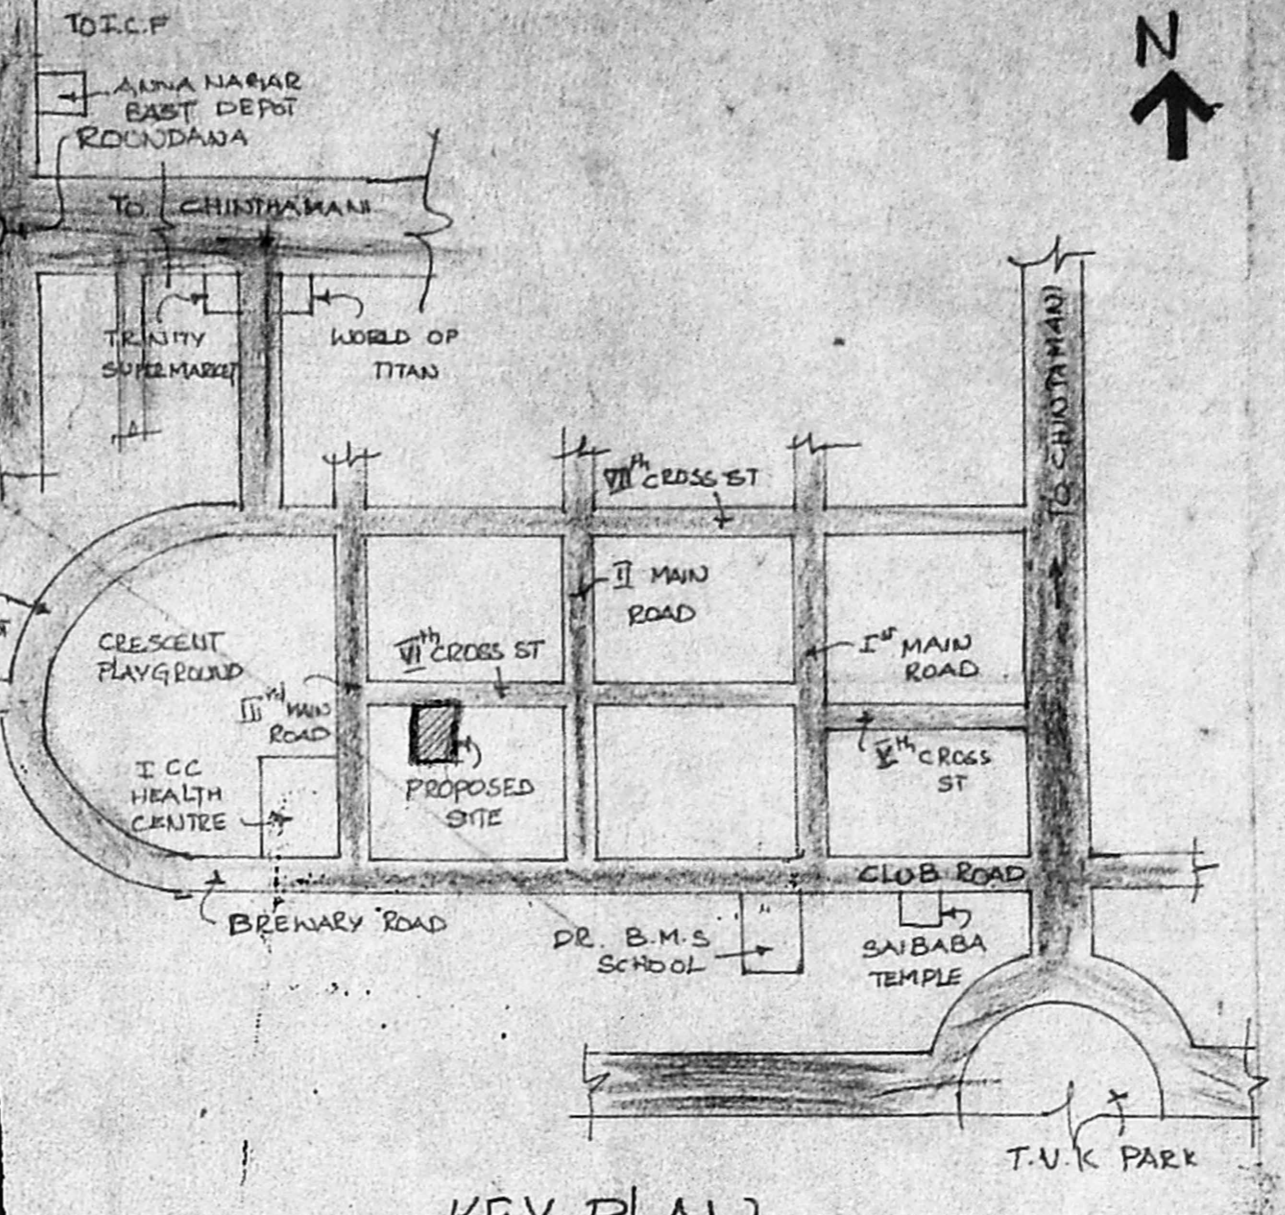


KEY PLAN (NOT TO SCALE)

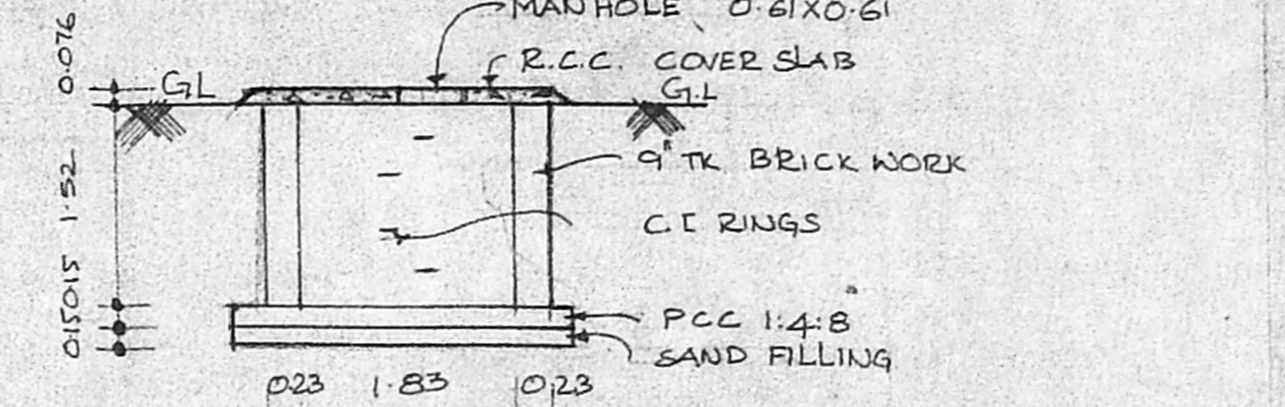


SUMP DETAILS

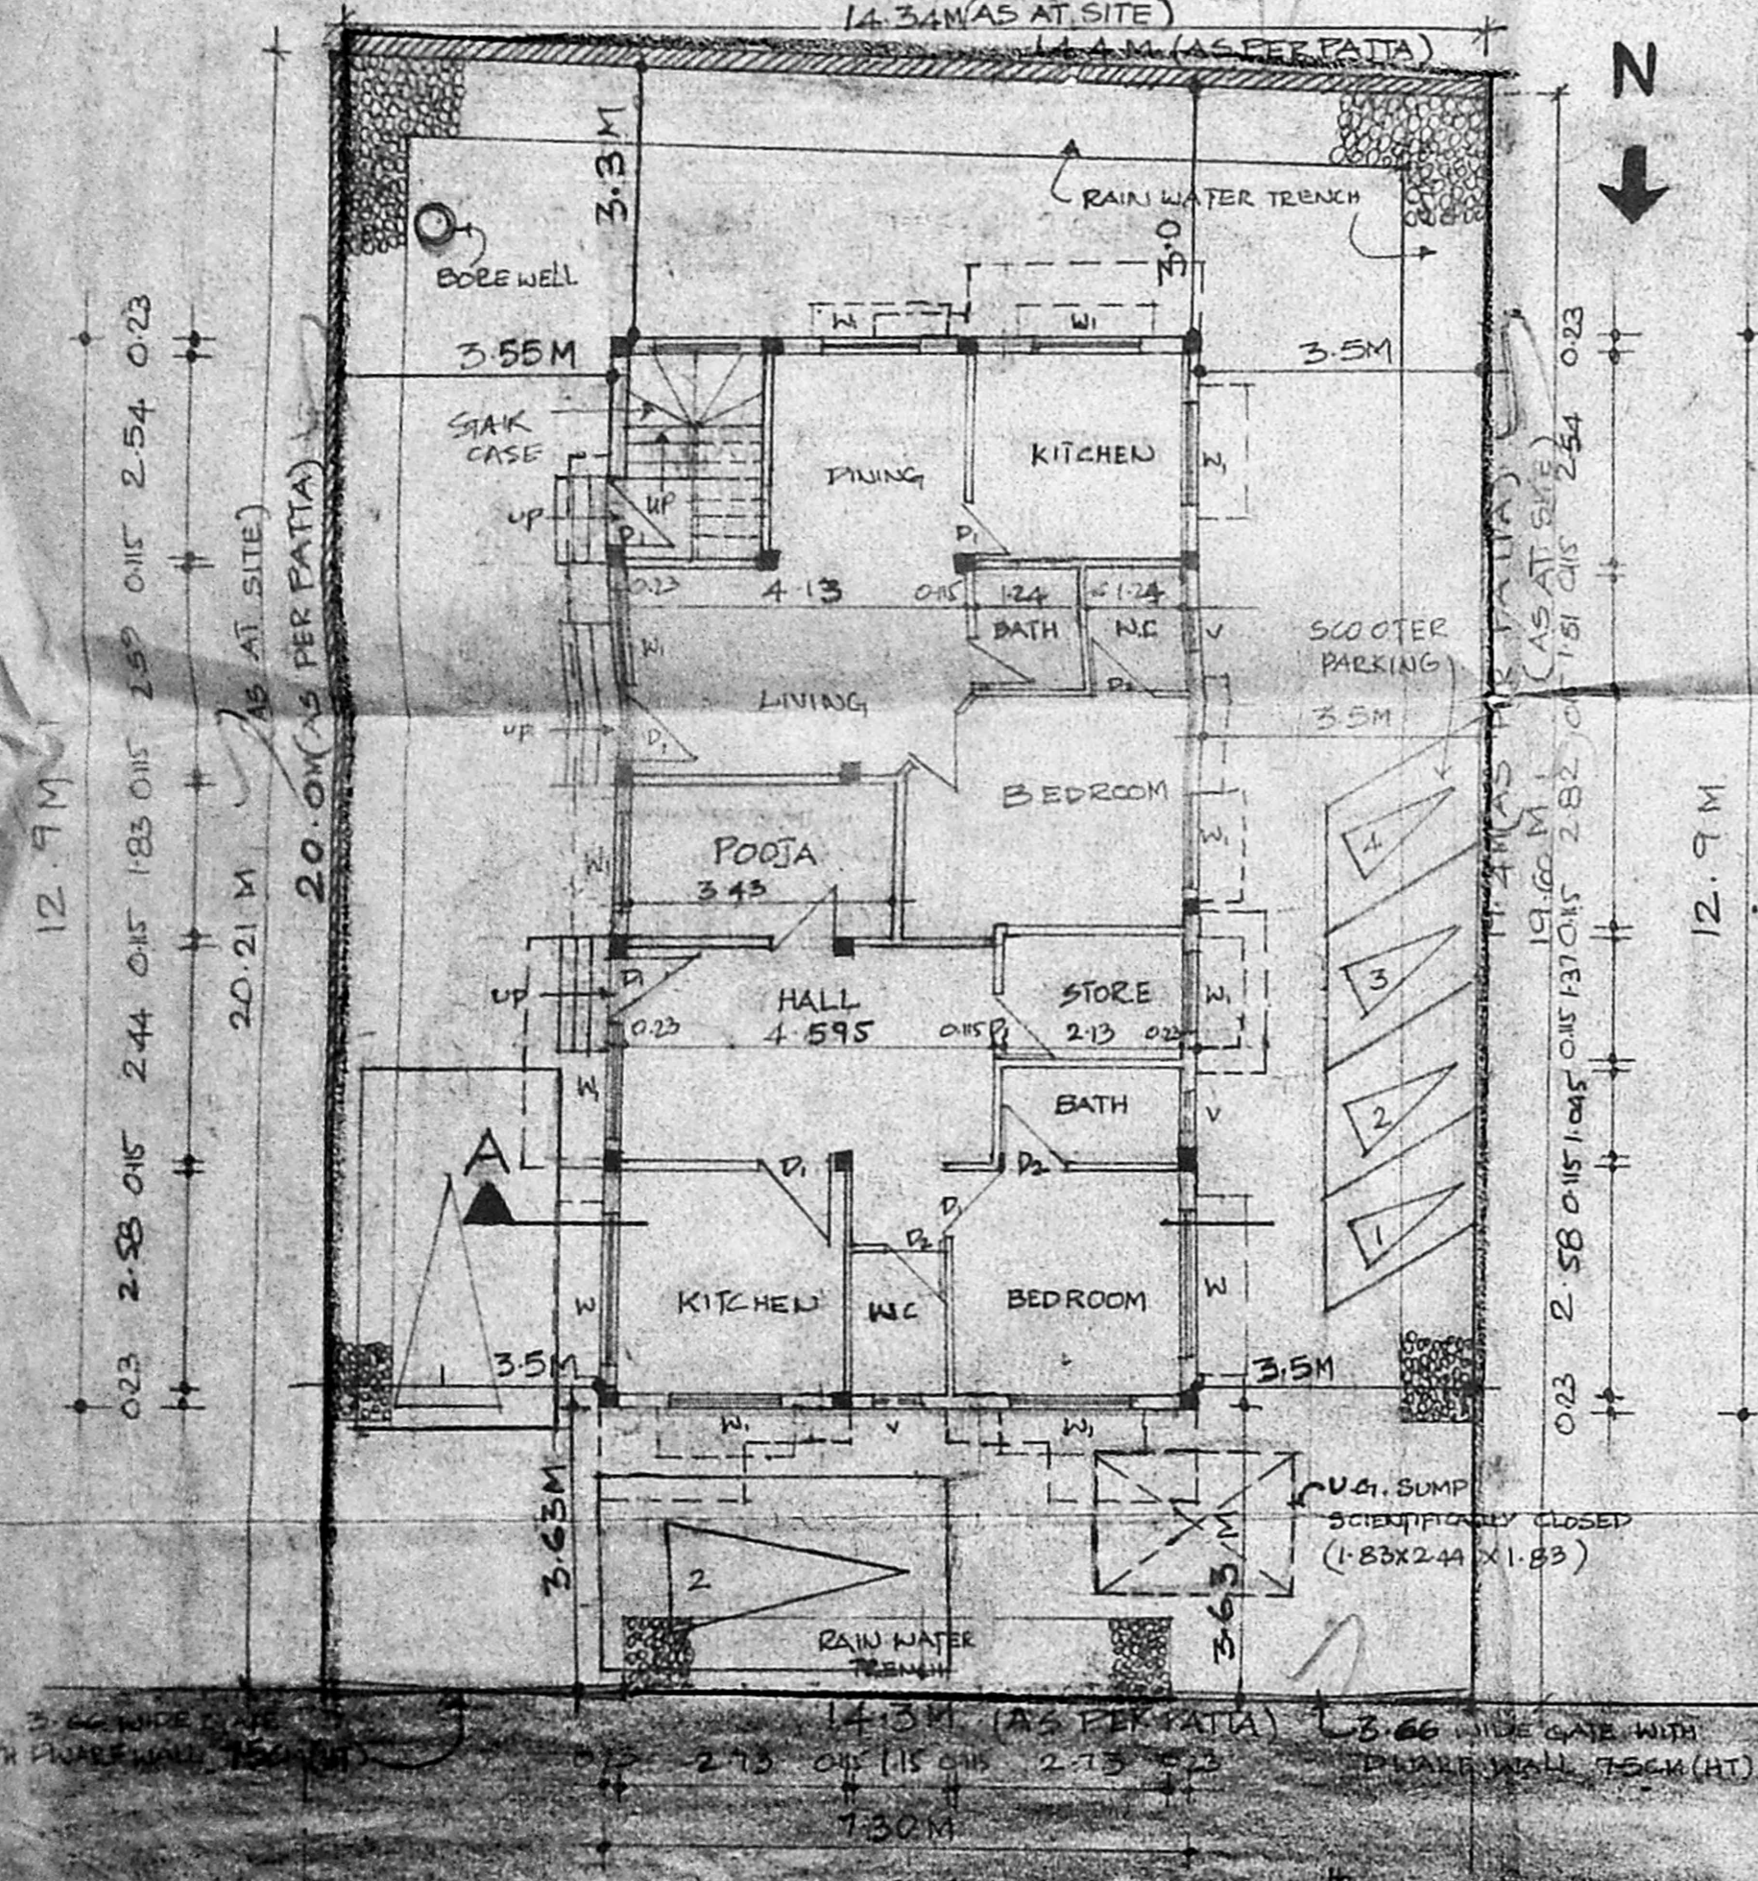


GROUND FLOOR PLAN
14.49 M (AS AT SITE)

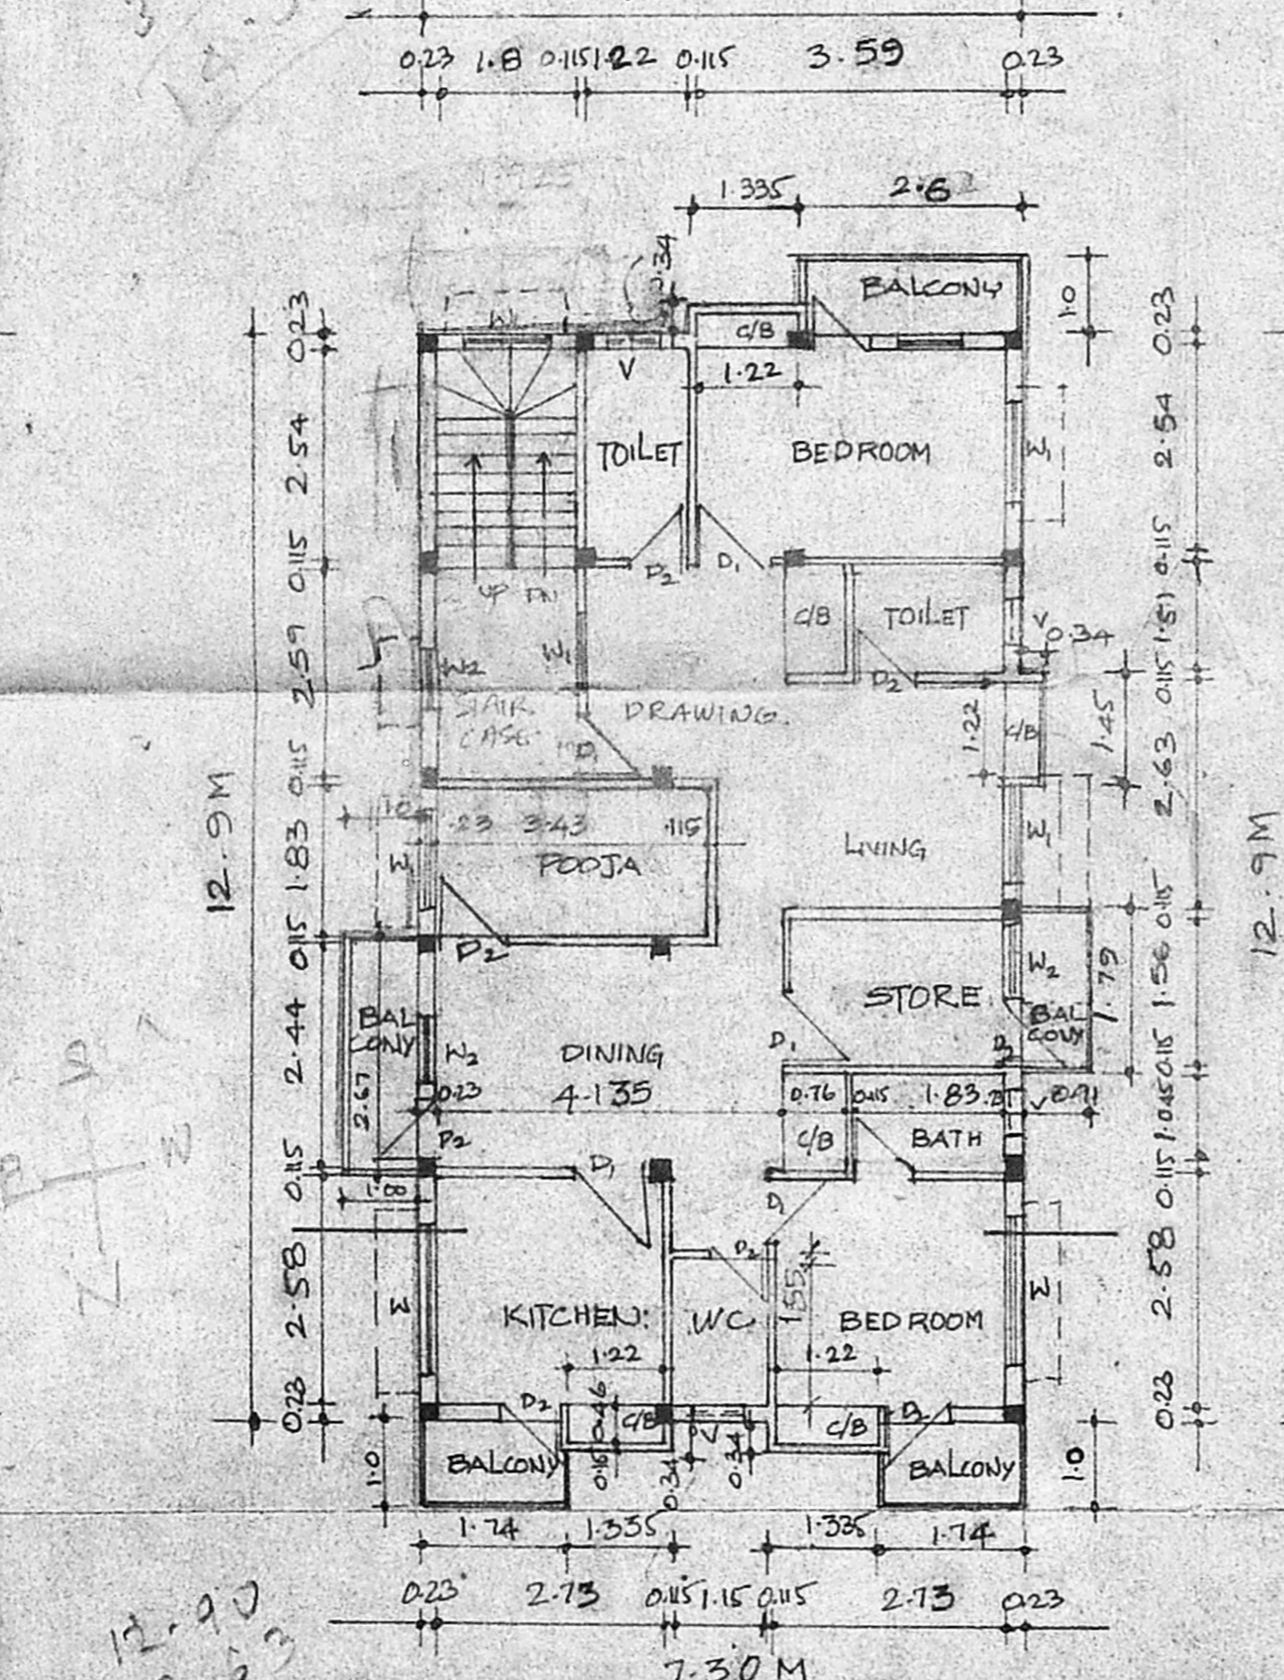

FIRST FLOOR PLAN

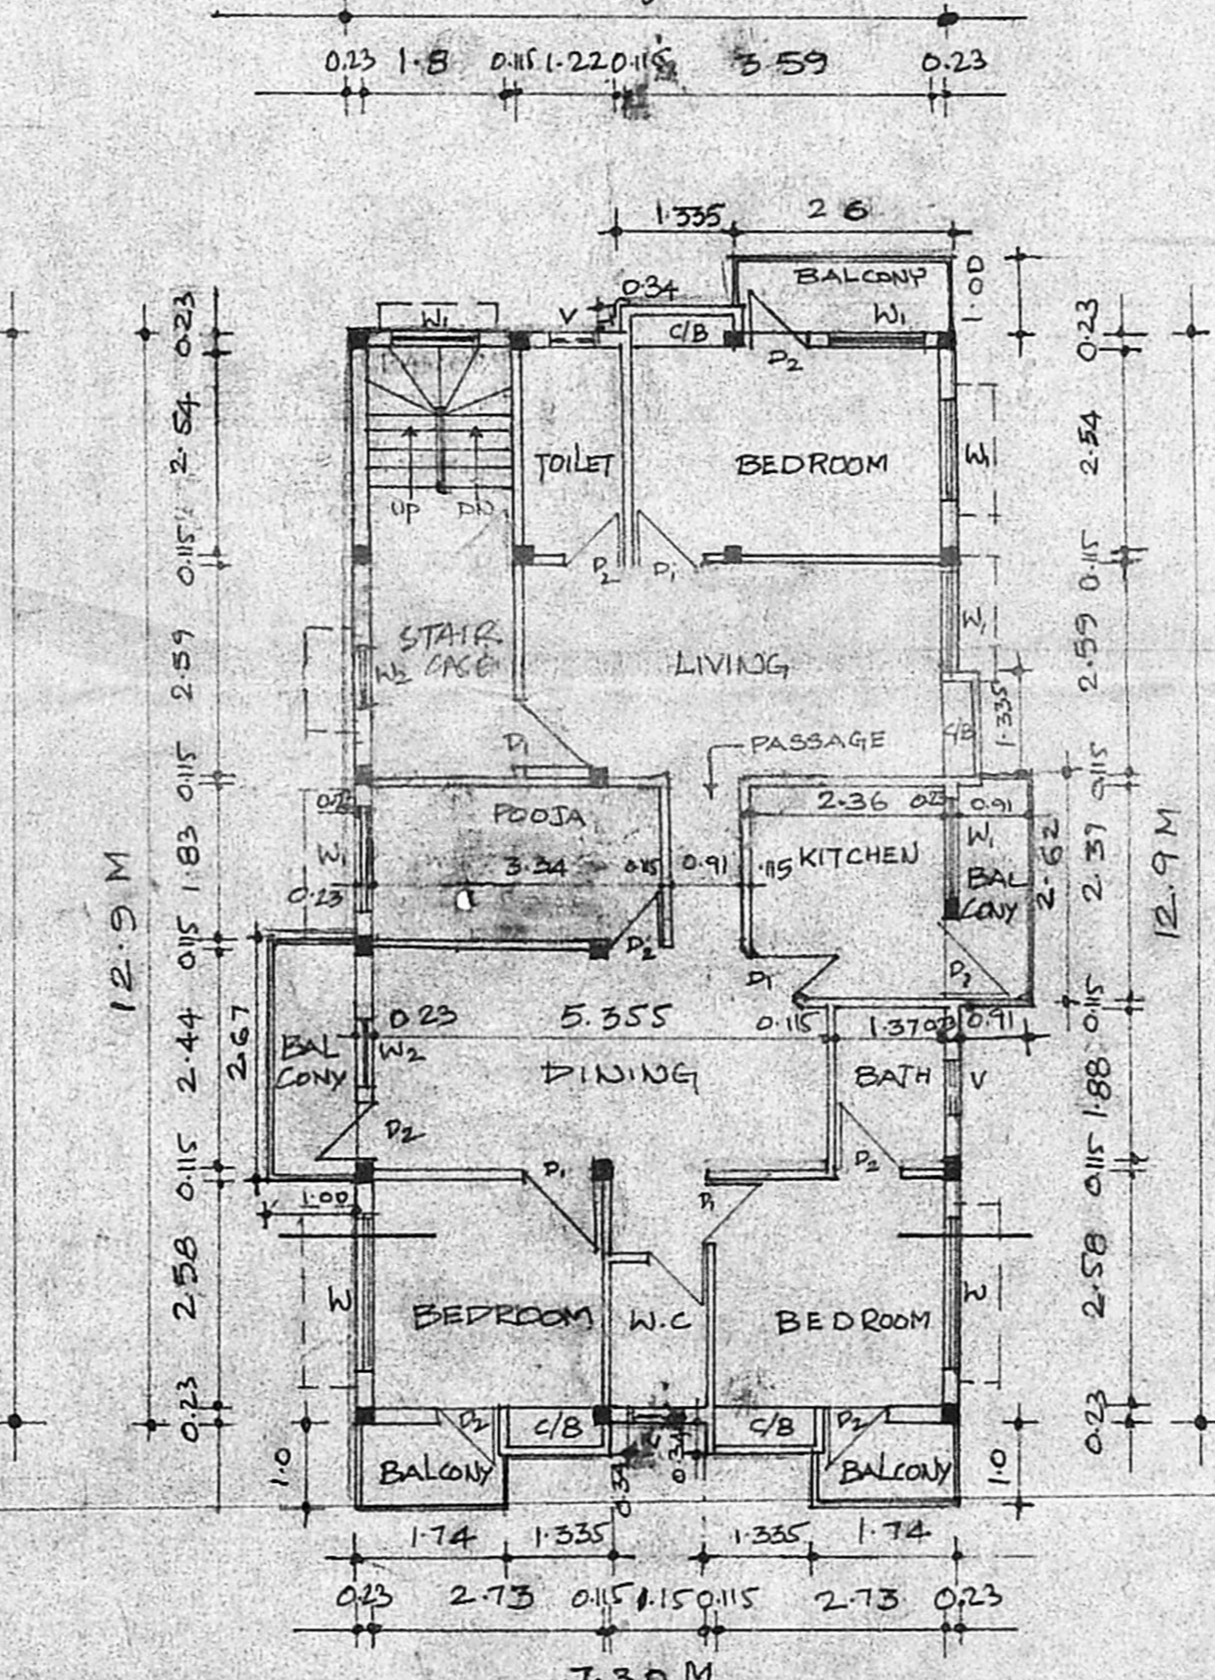

SECOND FLOOR PLAN

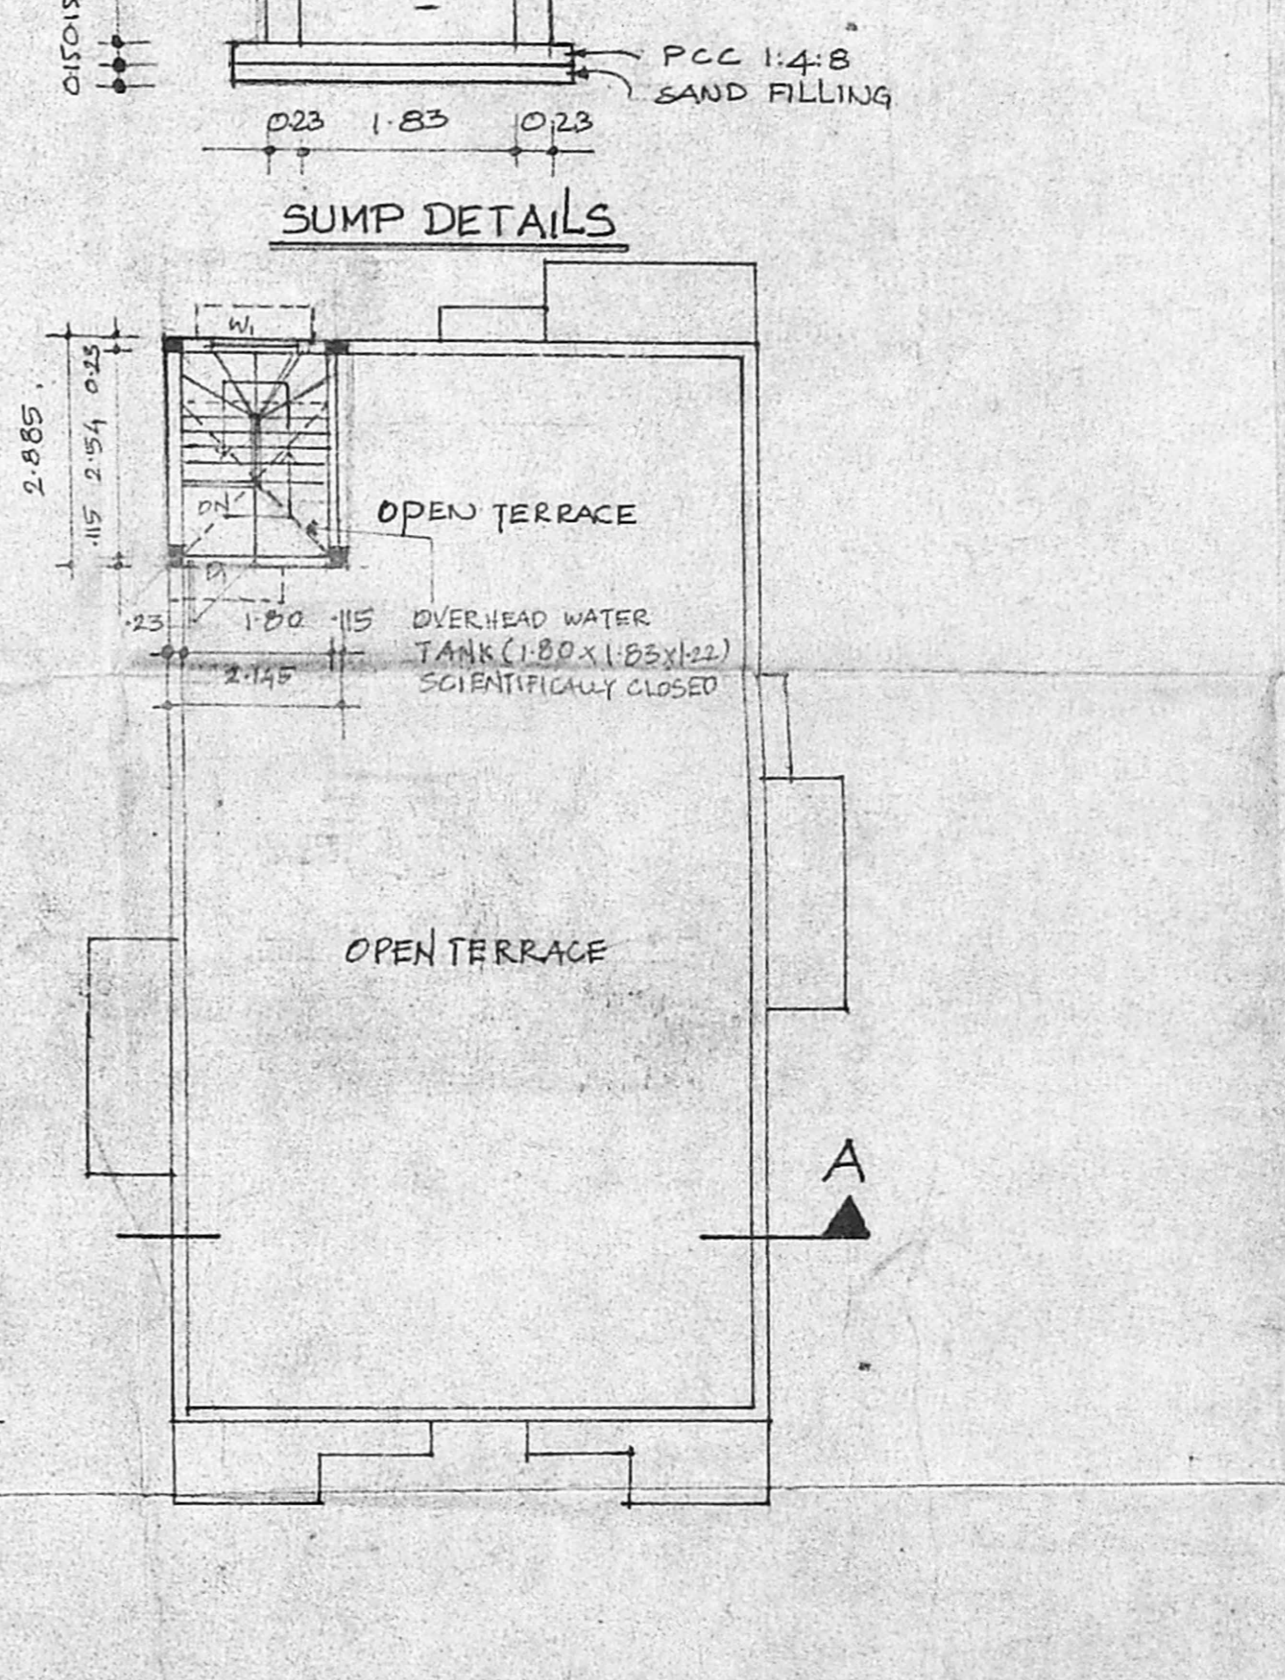

TERRACE FLOOR PLAN