
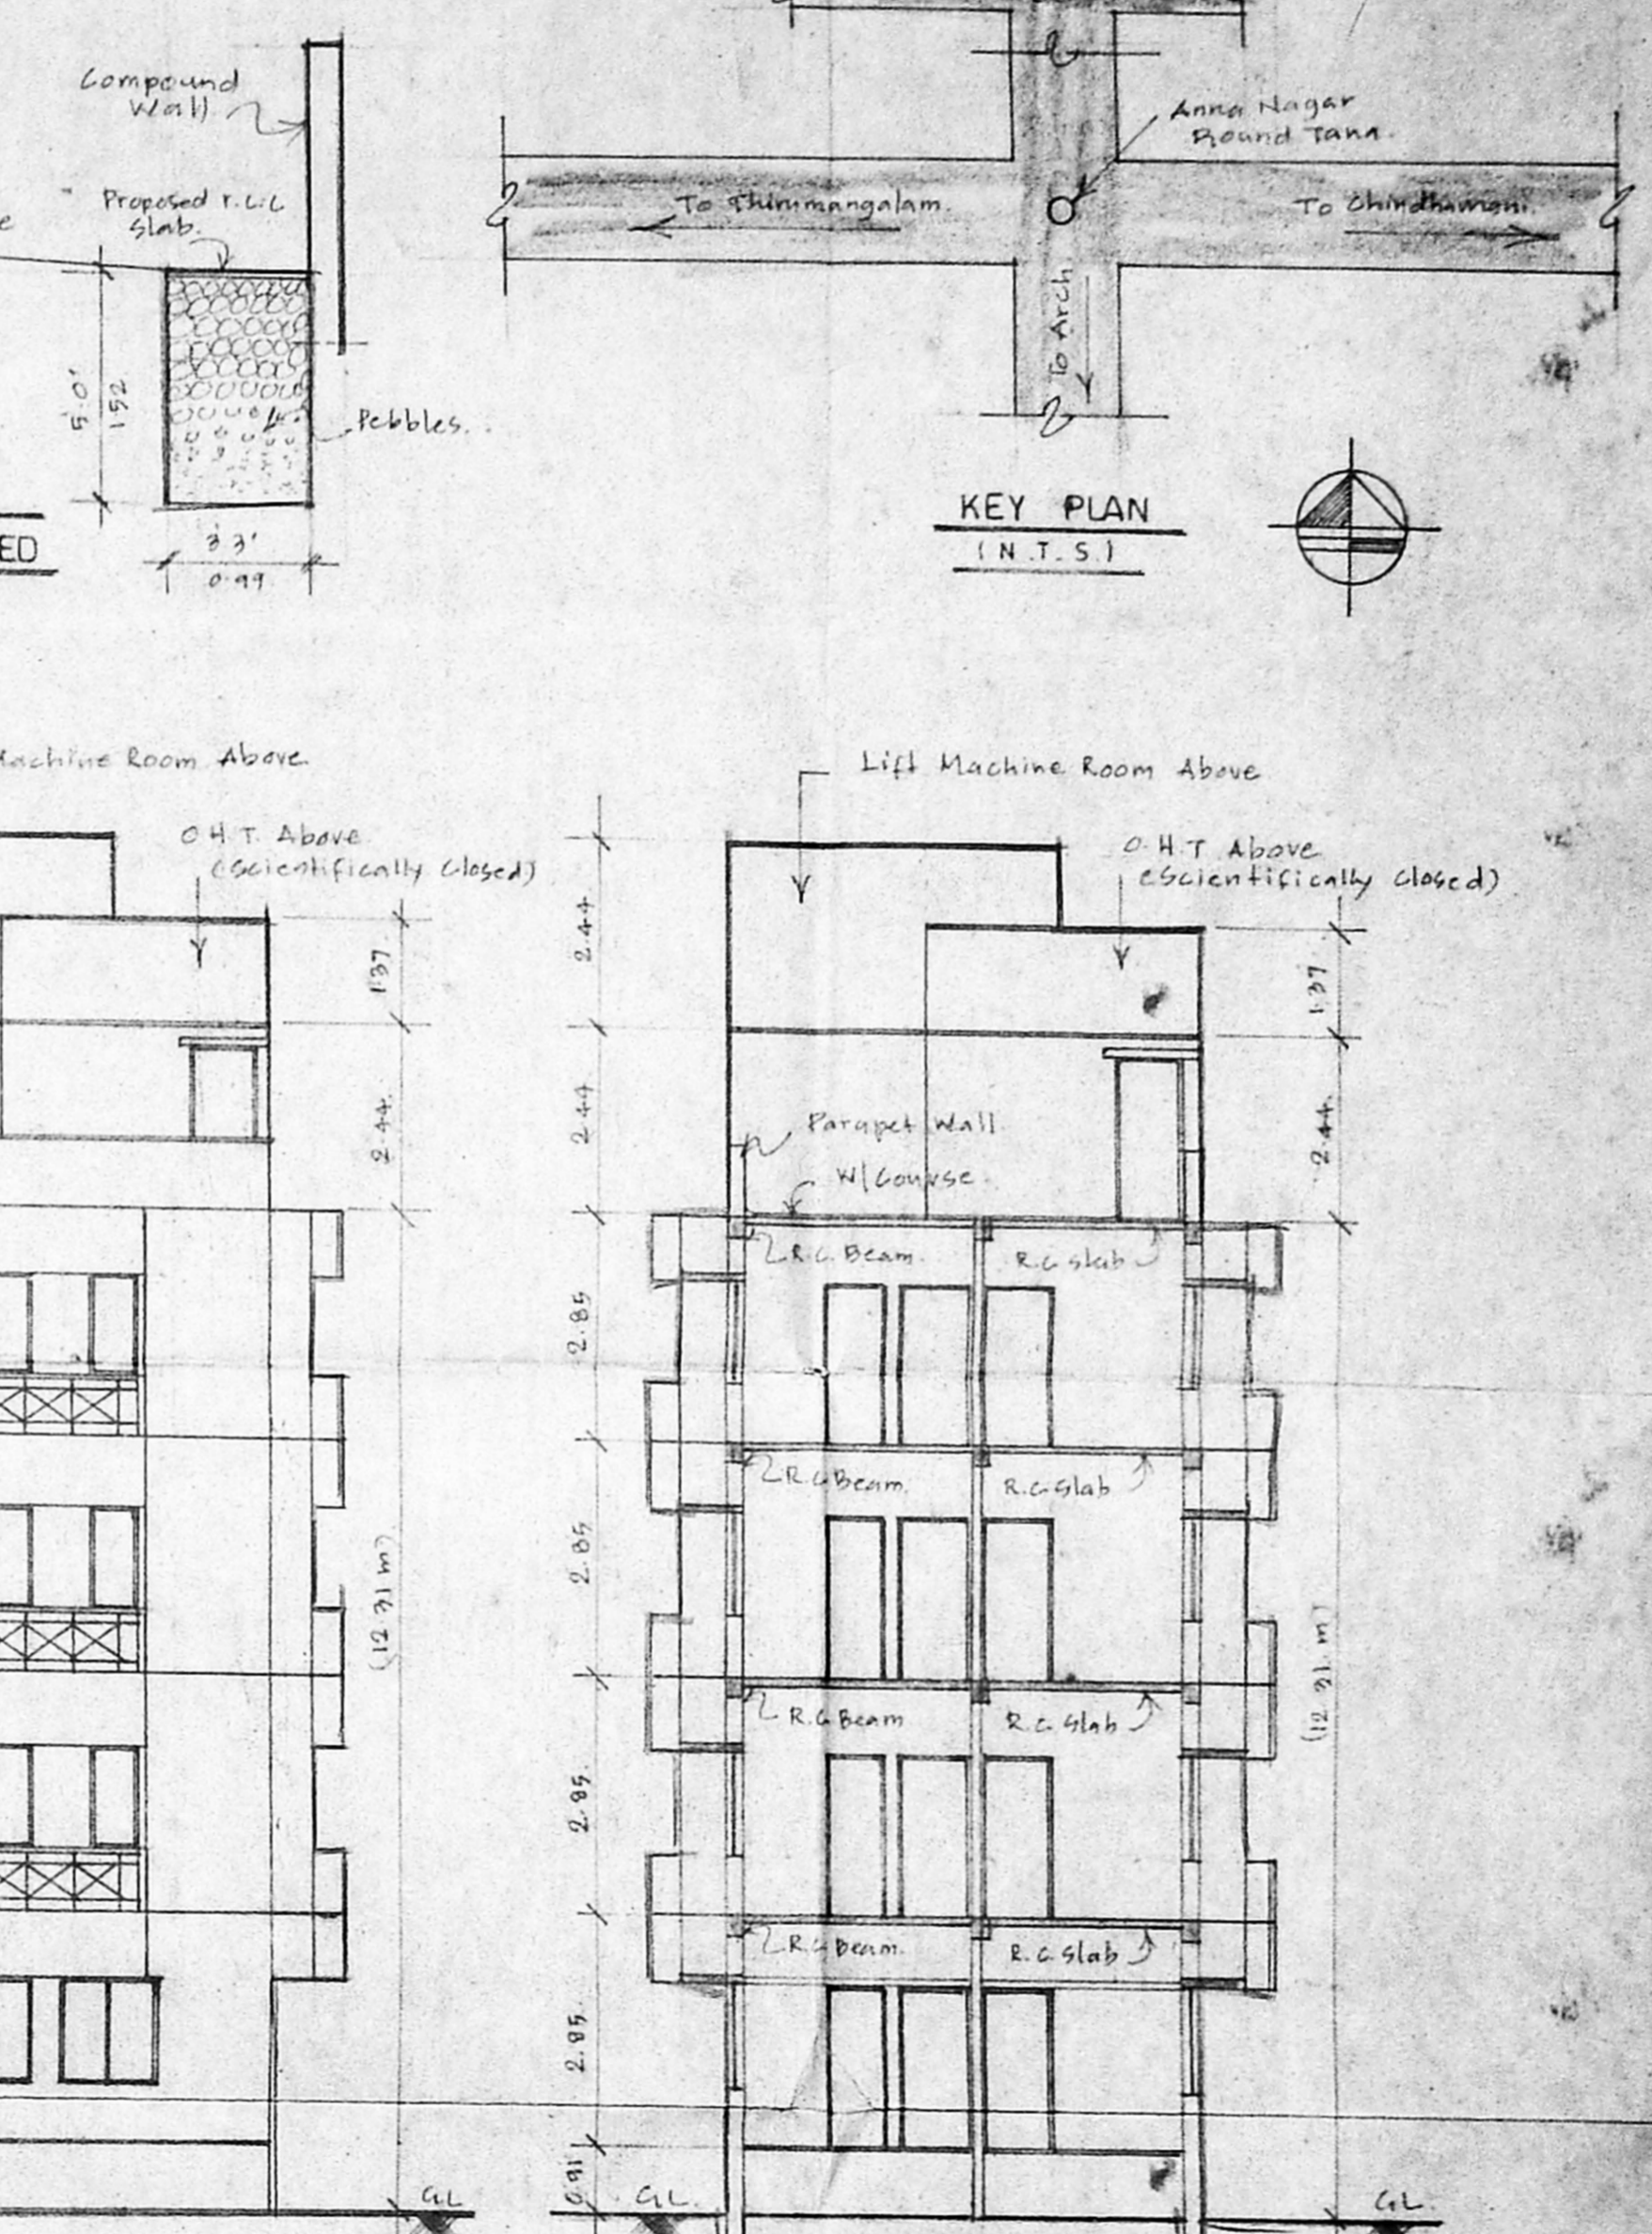
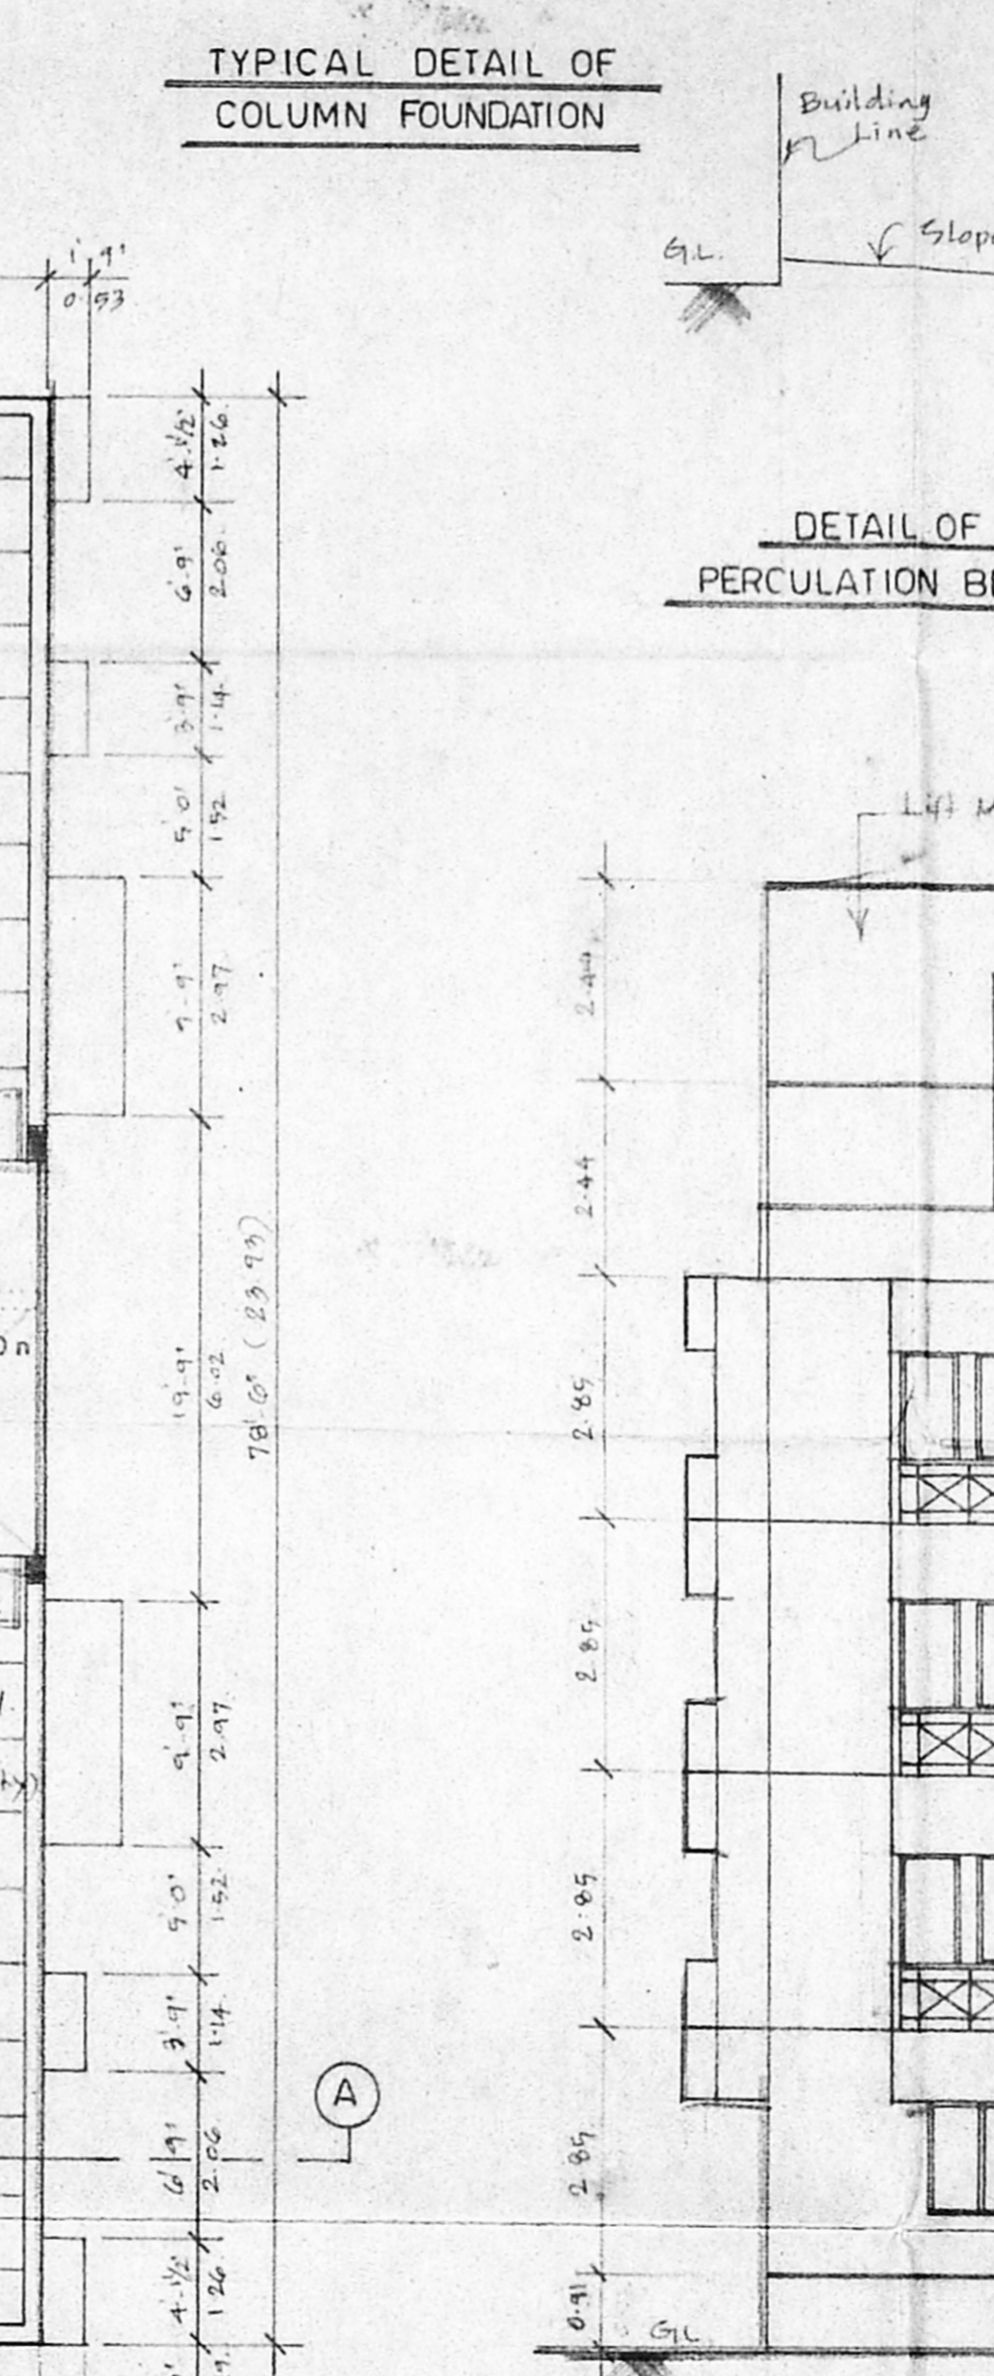
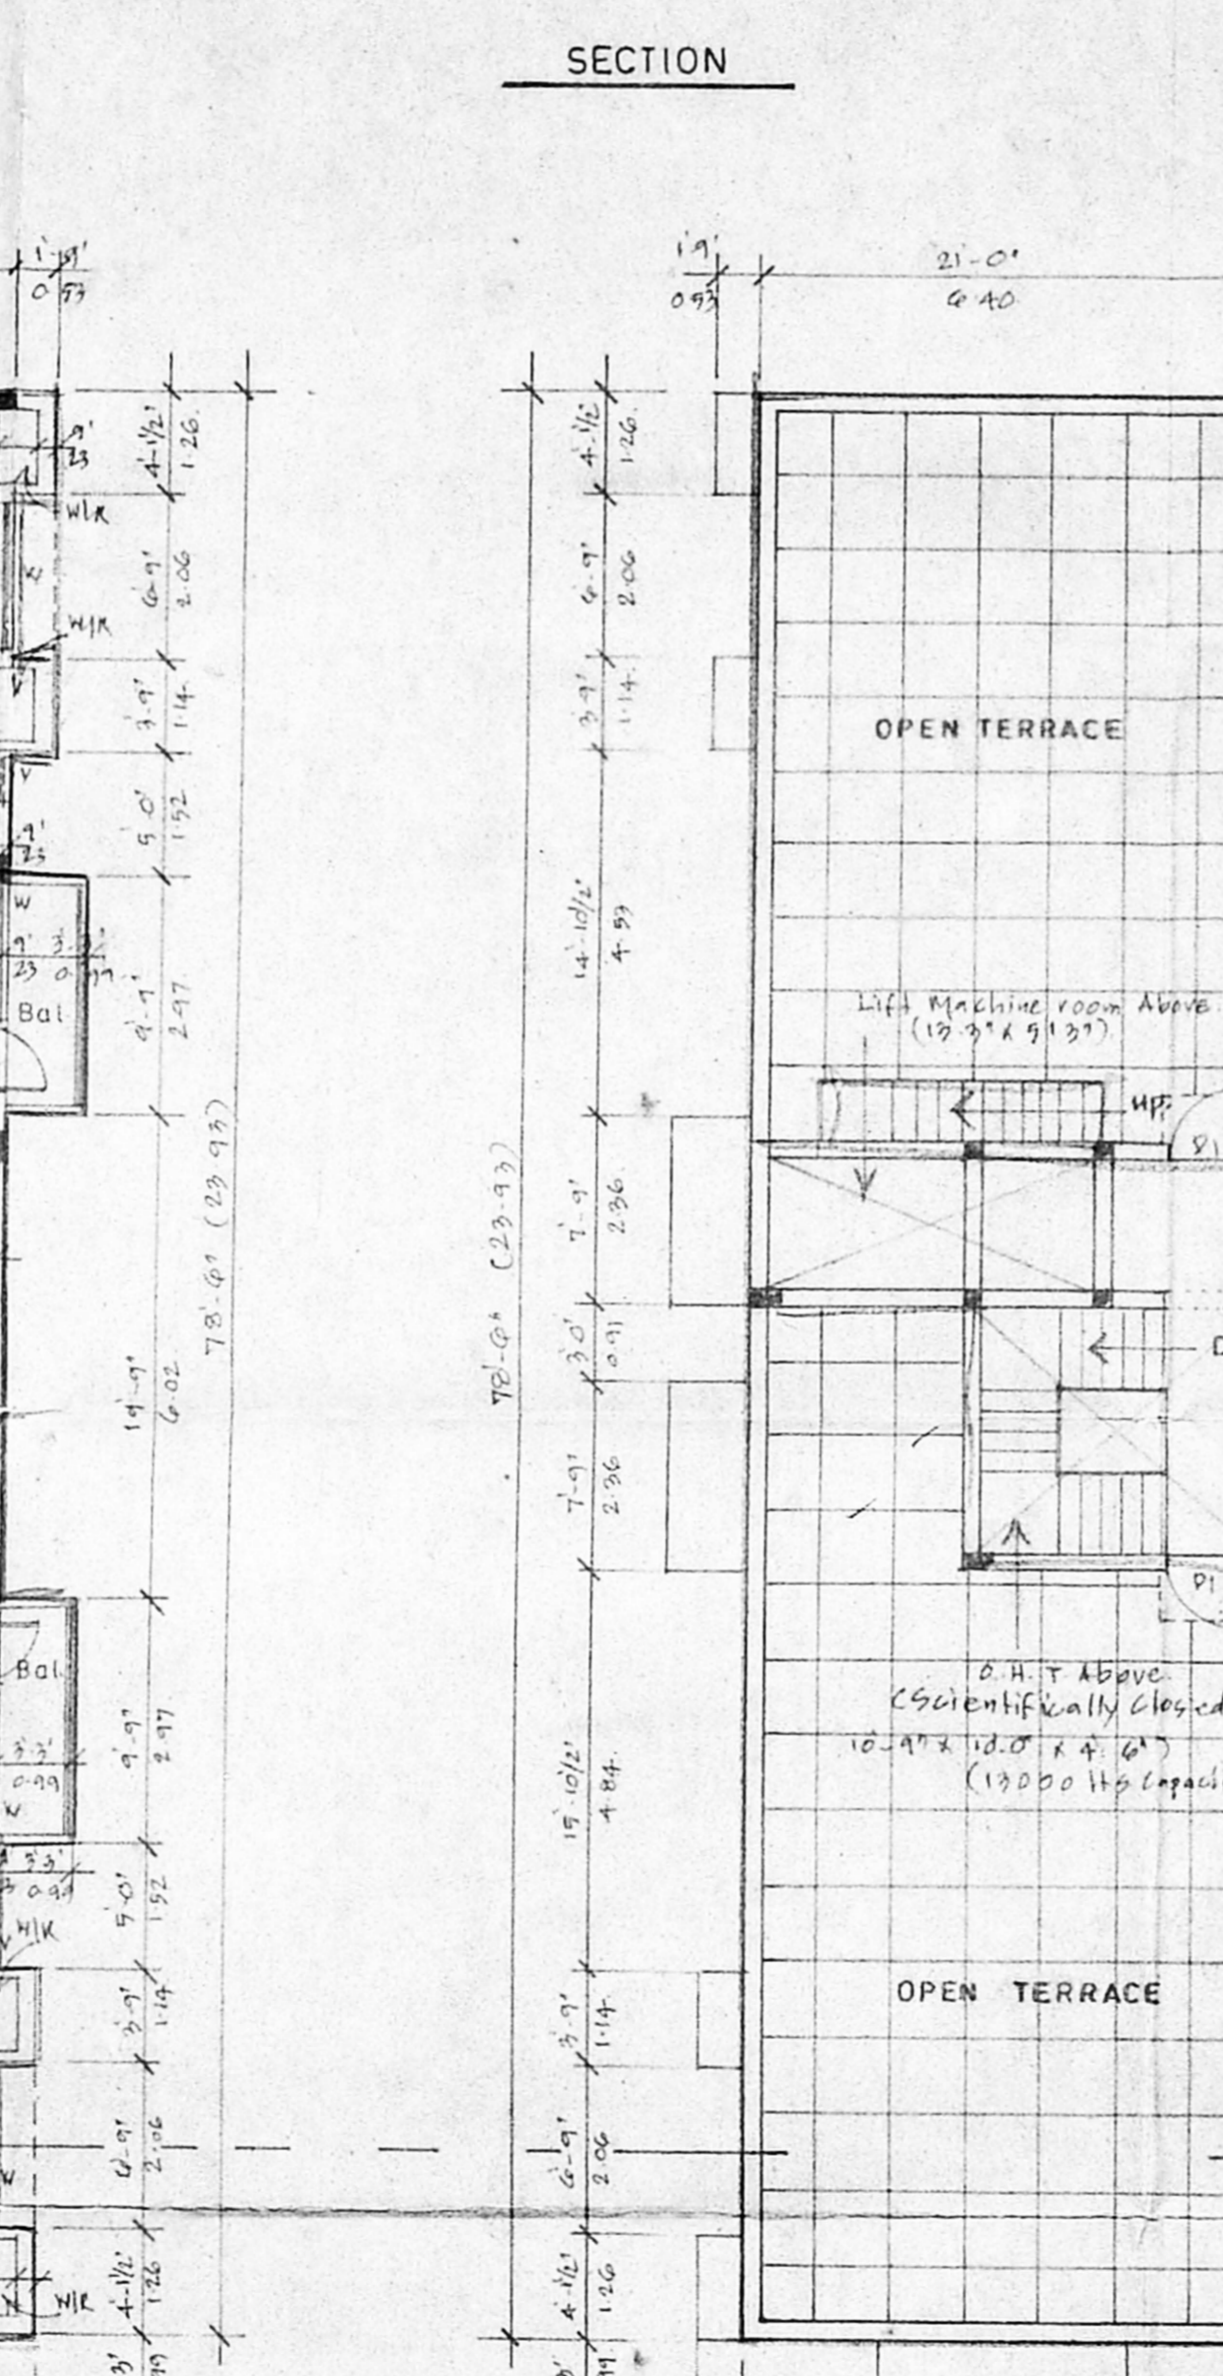
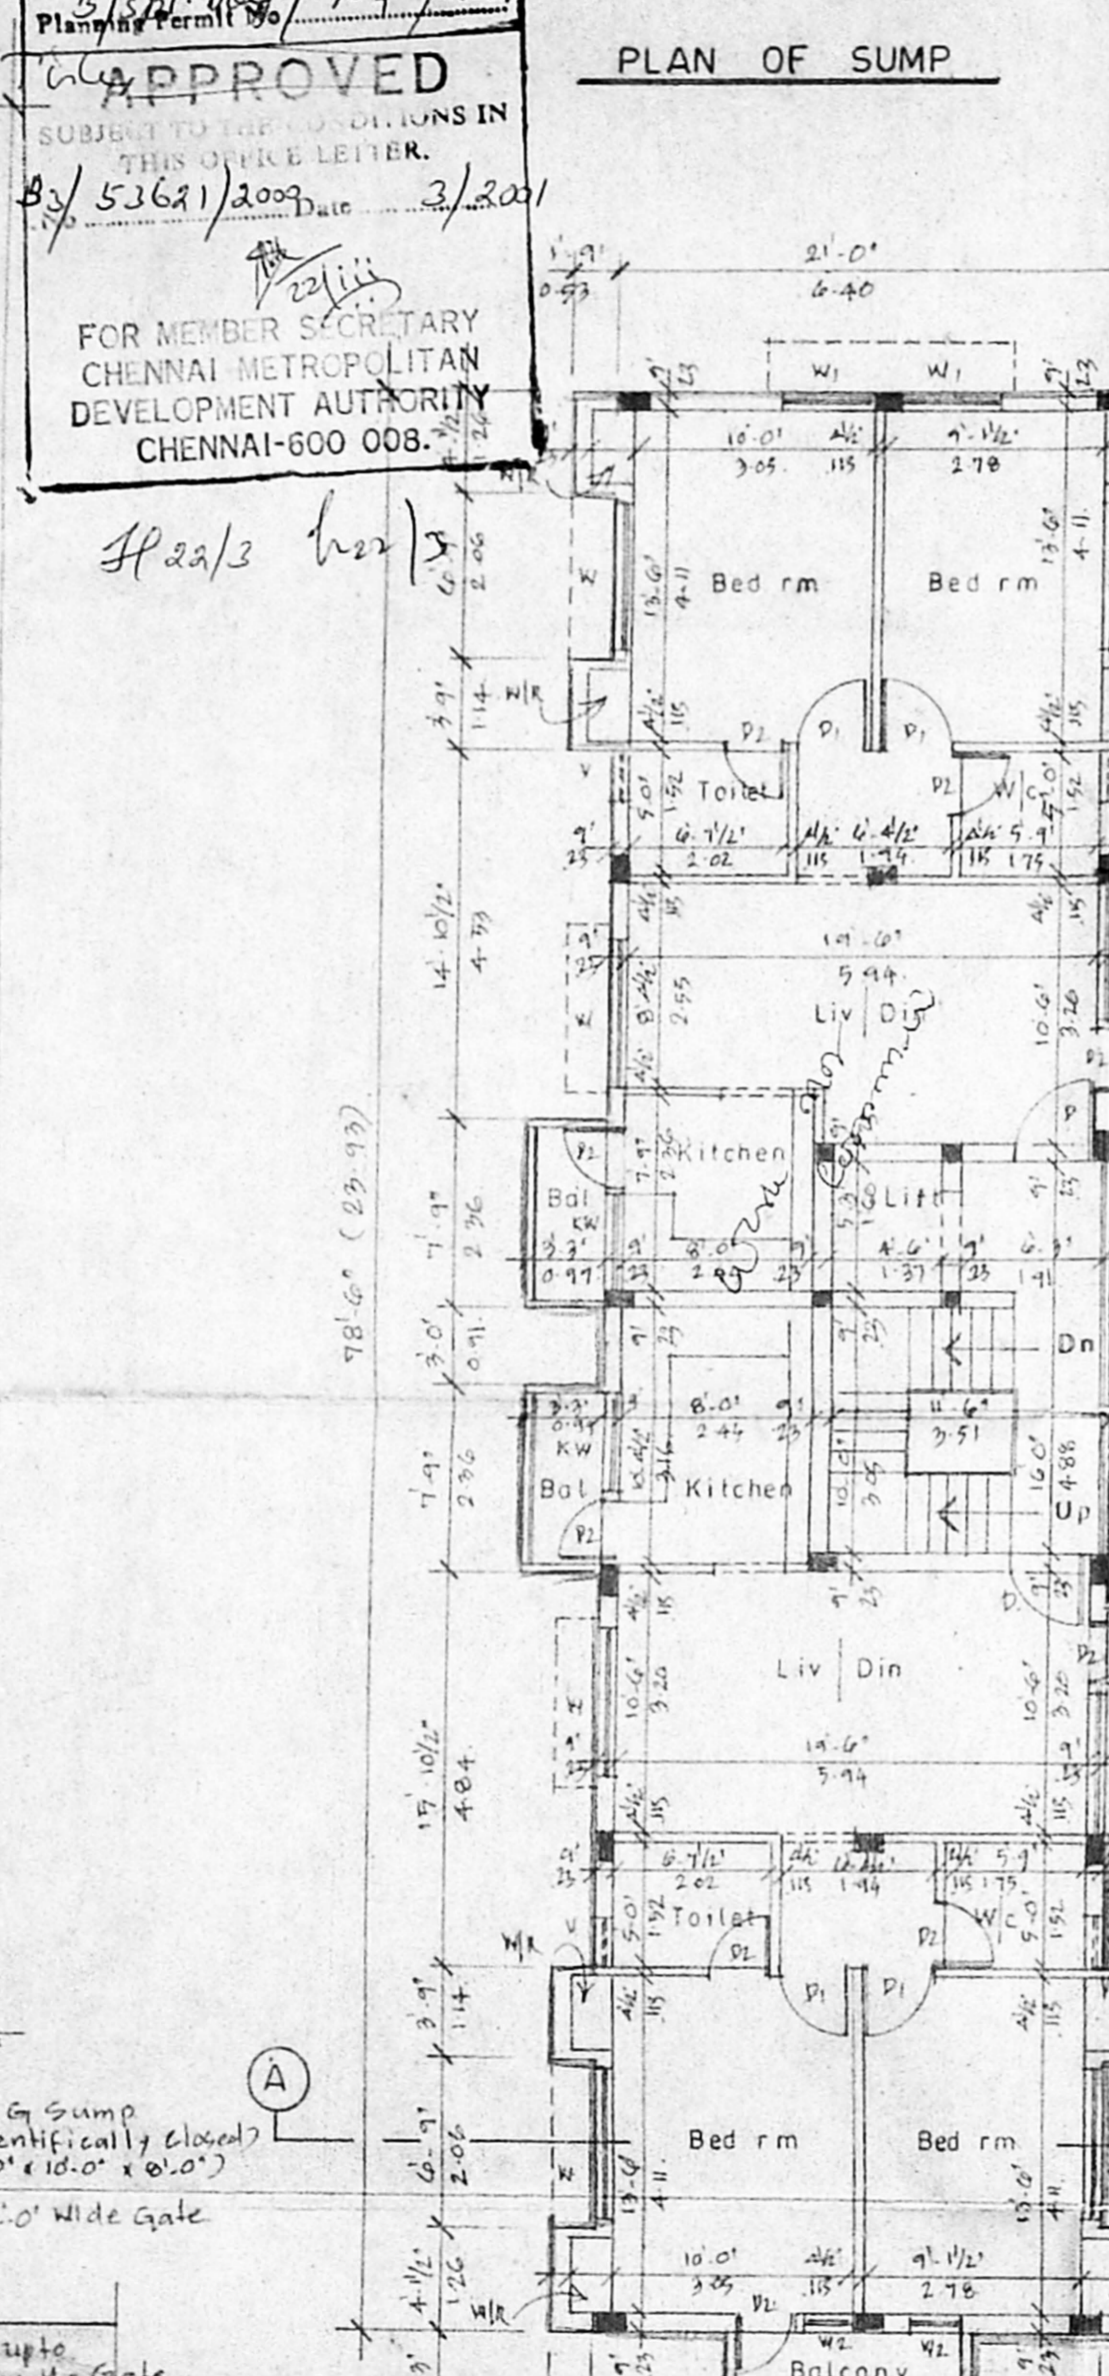


**APPROVED**  
SUBJECT TO THE CONDITIONS IN THIS OFFICE LETTER.  
3/5/2001/2007  
3/2/2001  
FOR MEMBER SECRETARY  
CHENNAI METROPOLITAN  
DEVELOPMENT AUTHORITY  
CHENNAI-600 008.

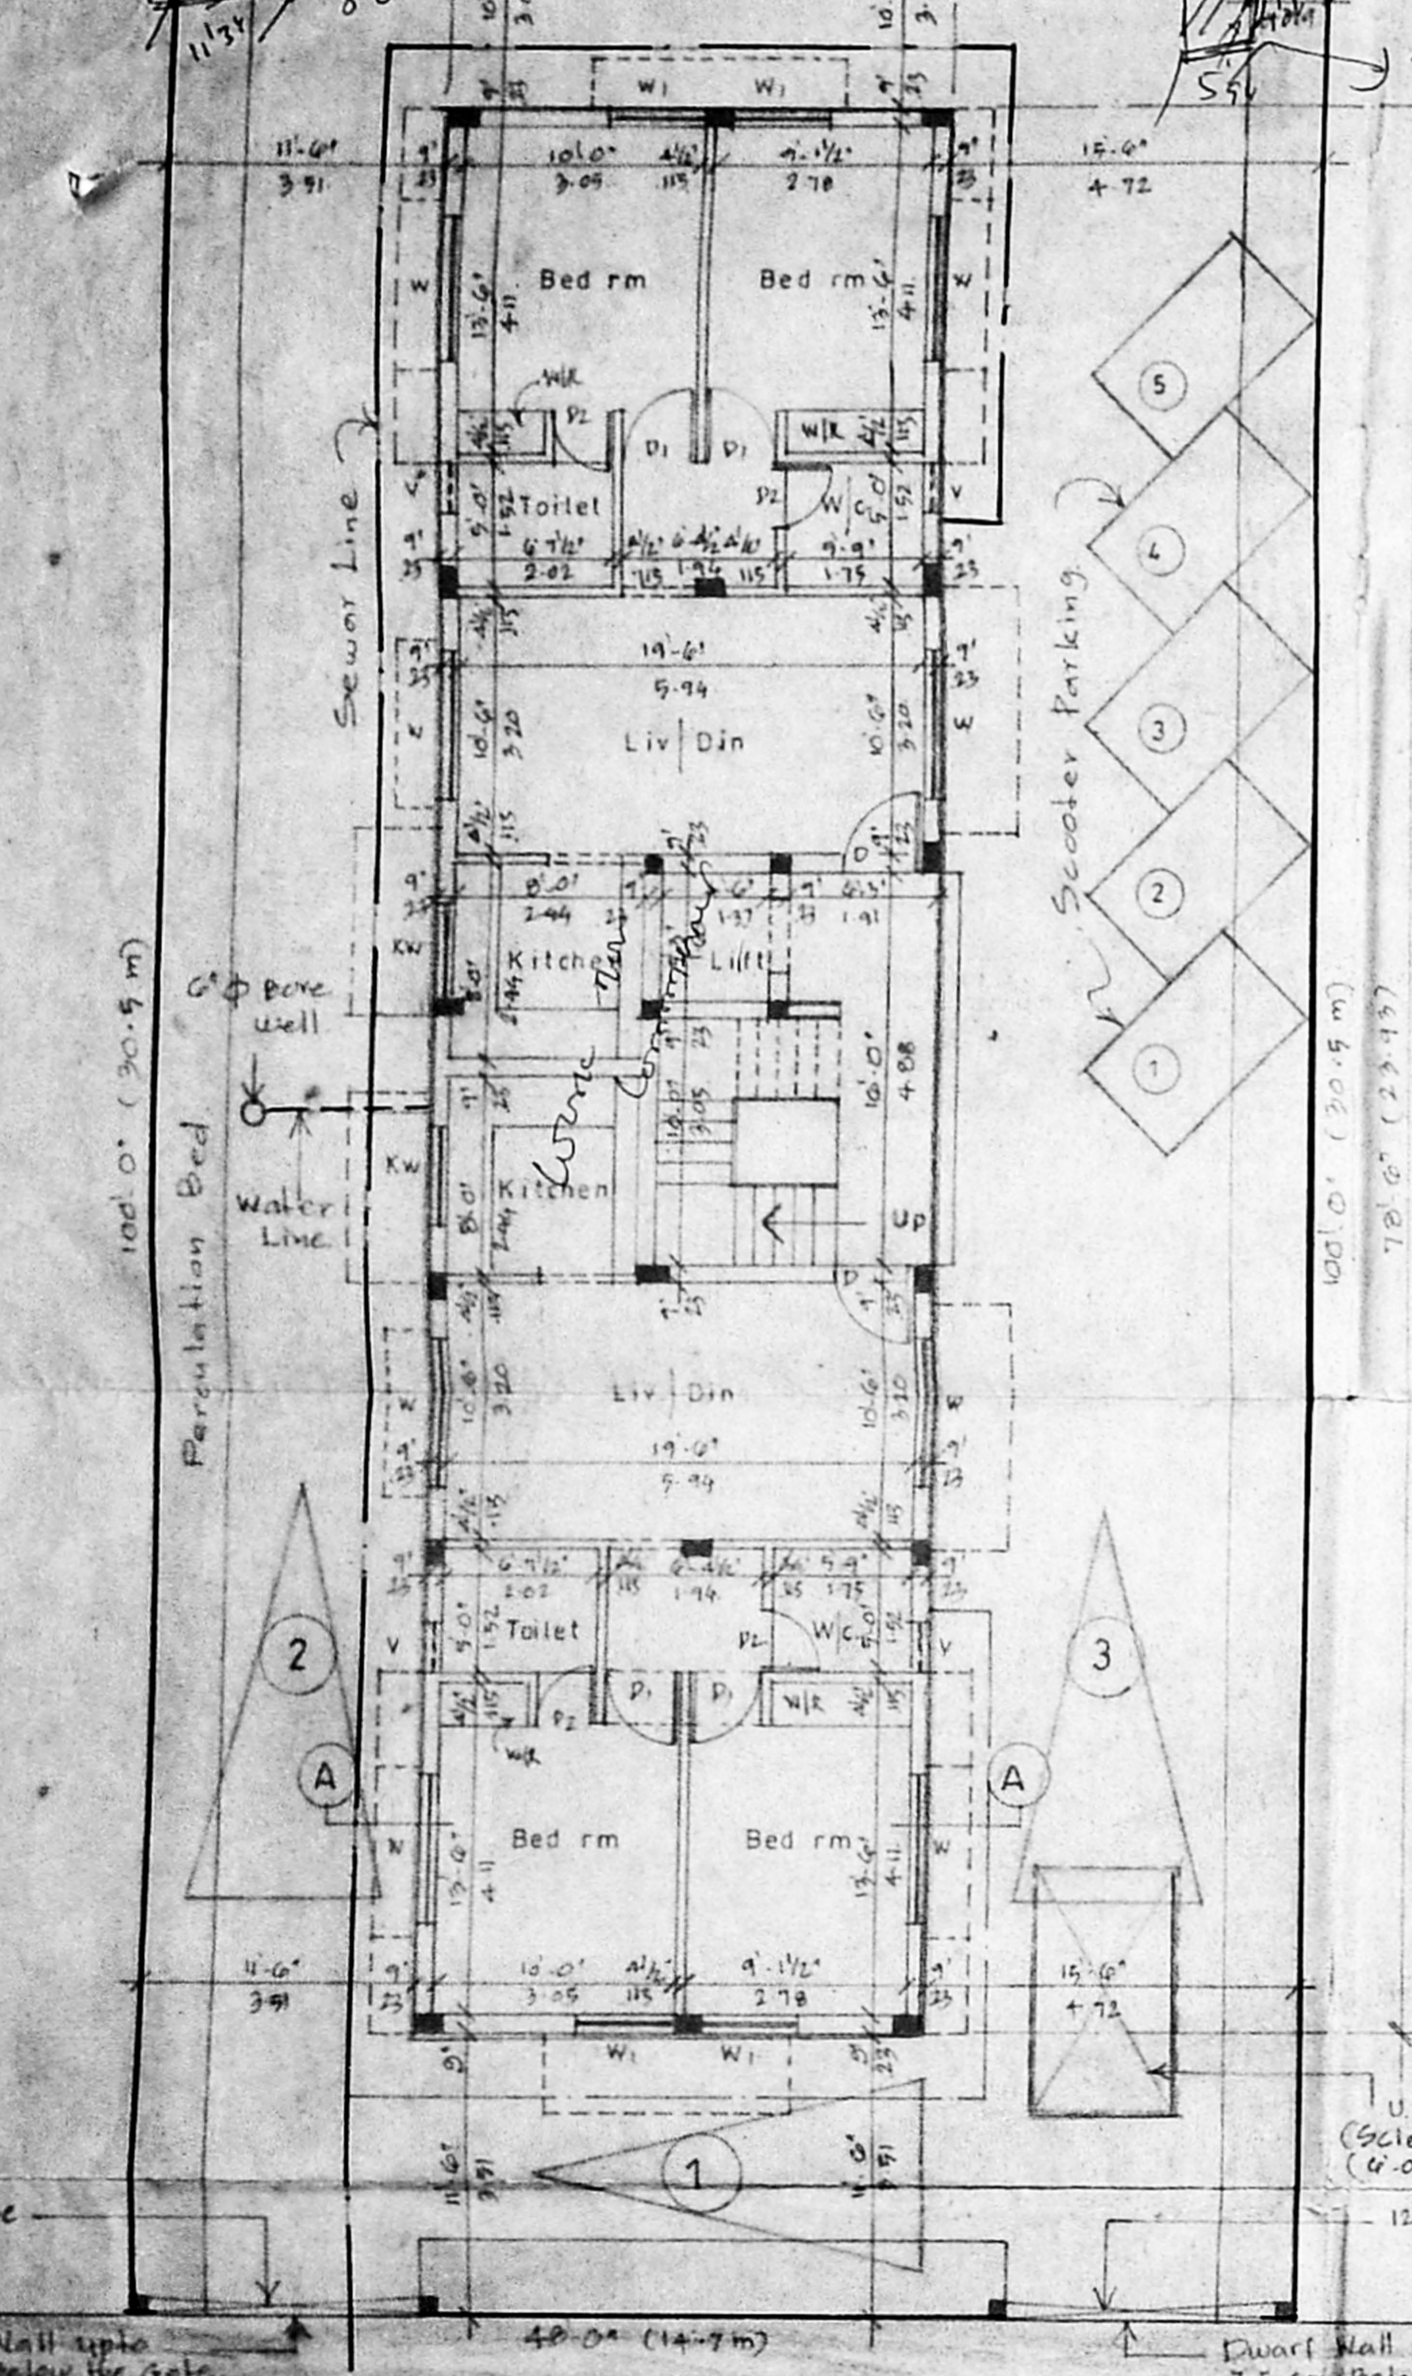

Schedule of Joinery:			
No	Width	Height	Description
D	3'-3"	7'-0"	G.W. Door
D1	3'-0"	7'-0"	-Do-
D2	2'-6"	7'-0"	-Do-
W	1'-6"	7'-0"	10 No. Windows
W1	1'-6"	7'-0"	5 No. Windows
W2	1'-6"	7'-0"	5 No. Windows
V	2'-0"	3'-0"	Ventilator

- Specification:**
- P.C.C. in 1:4:8
  - R.C.C. in 1:2:4
  - 200 mm Brick Work in C.M. 1:3
  - 115 mm Brick Work in C.M. 1:3
  - Plastering the Ceiling in C.M. 1:3
  - Plastering the Walls in C.M. 1:3
  - Weathering Coat in Brick Jelly Lime Concrete with a surface of Flat Tiles
  - The O.H.T. is scientifically closed
  - The U.G. Sump is scientifically closed
  - All W.C.'s in Ground Floor raised by 0.71 m. Ground Level

**Area Statement**

Plot Area	: 4600.00	: 447.93
Proposed Construction:		
Ground Floor Area	: 1648.50	: 157.15
First Floor Area	: 1847.88	: 171.88
Second Floor Area	: 1849.83	: 171.86
Third Floor Area	: 1849.83	: 171.86
Total builtup Area	: 7196.14	: 682.72
F.G.L. Applied For	: 1.499	
Plot Coverage	: 39%	

**Owner:**  
M. C. KASTURI RAJ (Power Agent)

**Legend:**  
Proposed Construction :   
Boundary Line :   
R.O. & S. :   
Sewer Line :   
Water Line :

**Job Title:**  
PROPOSED APARTMENTS AT  
PLOT NO. 349A, D.NO. 79, J-BLOCK,  
(NEW D.NO.: G), Anna Nagar  
Chennai-600 040. Bearing  
T.G.No.: 254. G.No.: 7.  
Block No. 3, Mullam Village  
For. M. C. KASTURI RAJ.  
(Power Agent)

**Scale** 1" = 8'-0" **Date** 14.11.2000  
**Licensed Surveyor:**  
V. Srinivasan, A.I.A.,  
Registration No. - CA/20/19755  
Licensed Surveyor - Corporation of Chennai  
2-A, No. 344  
6, South Road, Vaidhyanagar  
Chennai - 600 035. Phone - 252 62 62