



ELEVATION

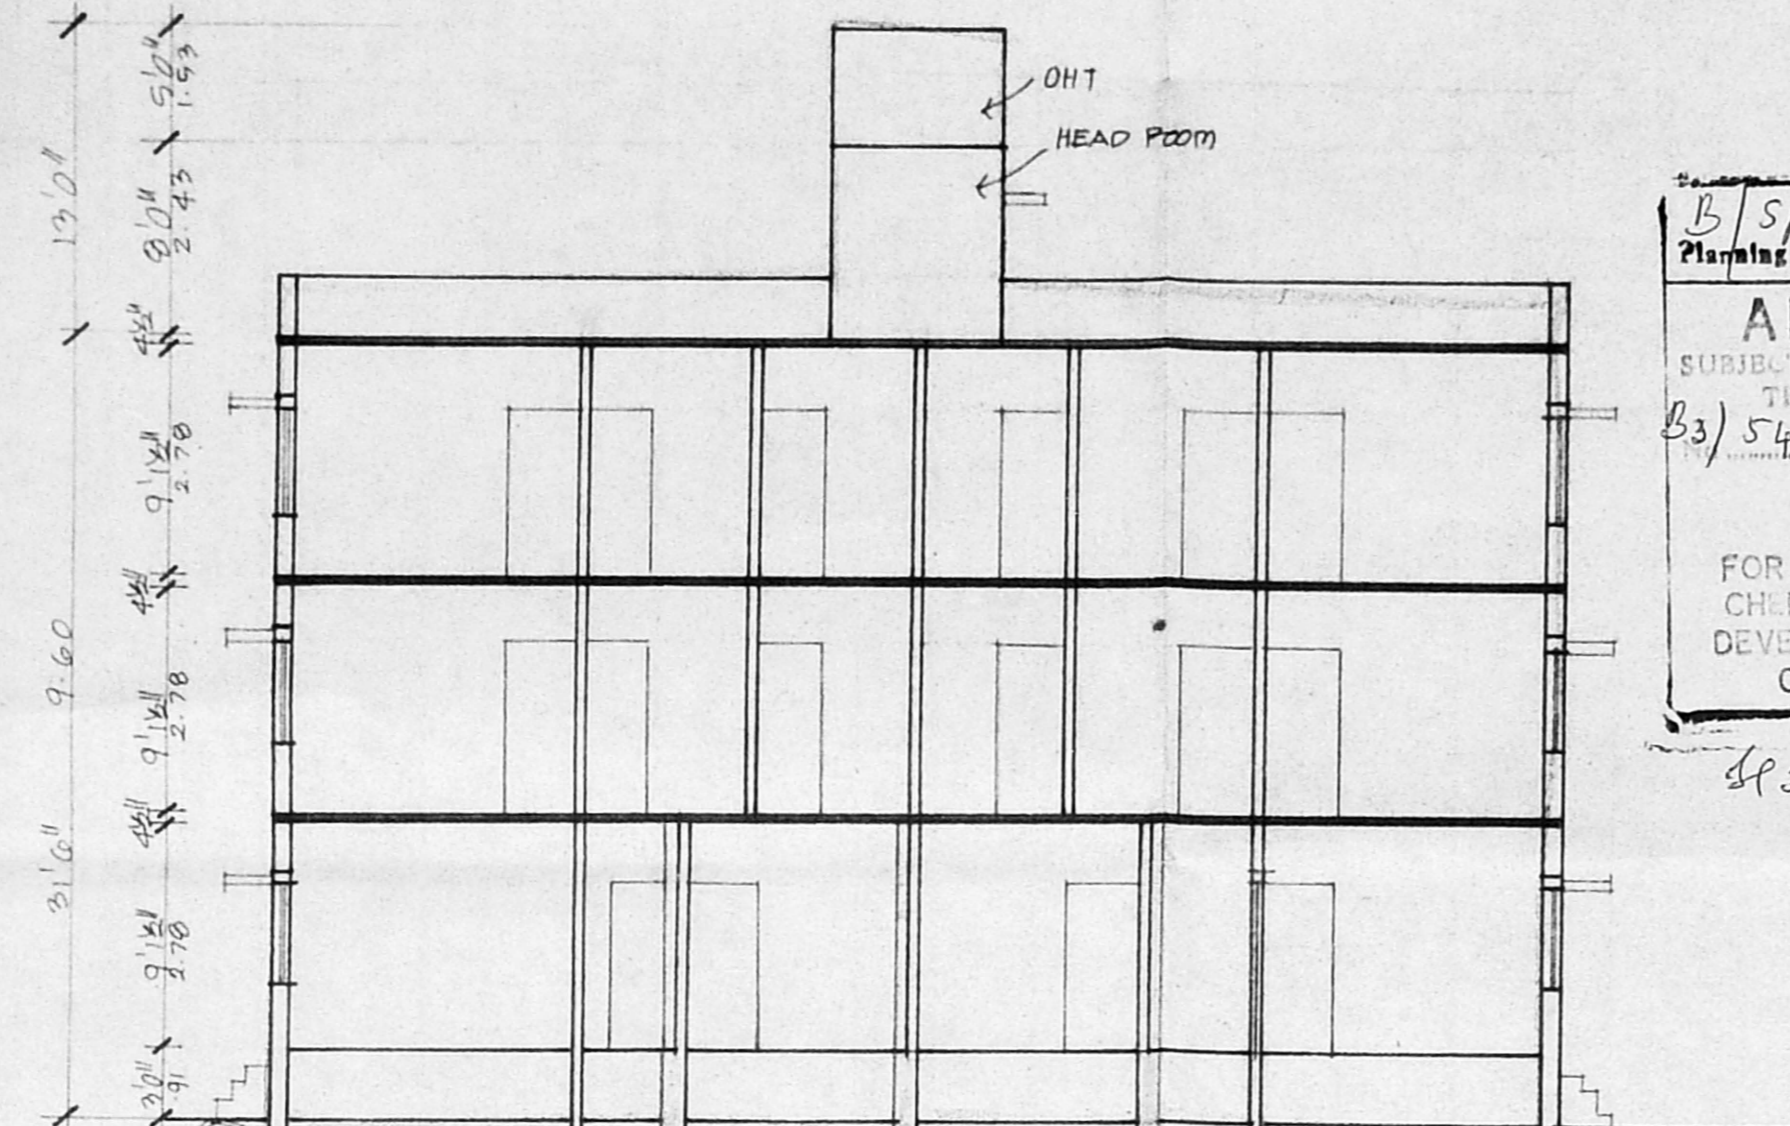

SECTION ON A B

B/Spl. bldg/116/2001
 Planning Permit No
APPROVED
 SUBJECT TO THE CONDITIONS IN
 THIS OFFICE LETTER.
 B3/54571/2221 dt 4/2001
 FOR MEMBER SECRETARY
 CHENNAI METROPOLITAN
 DEVELOPMENT AUTHORITY
 CHENNAI-600 008.
 4/3/4 4/3/4

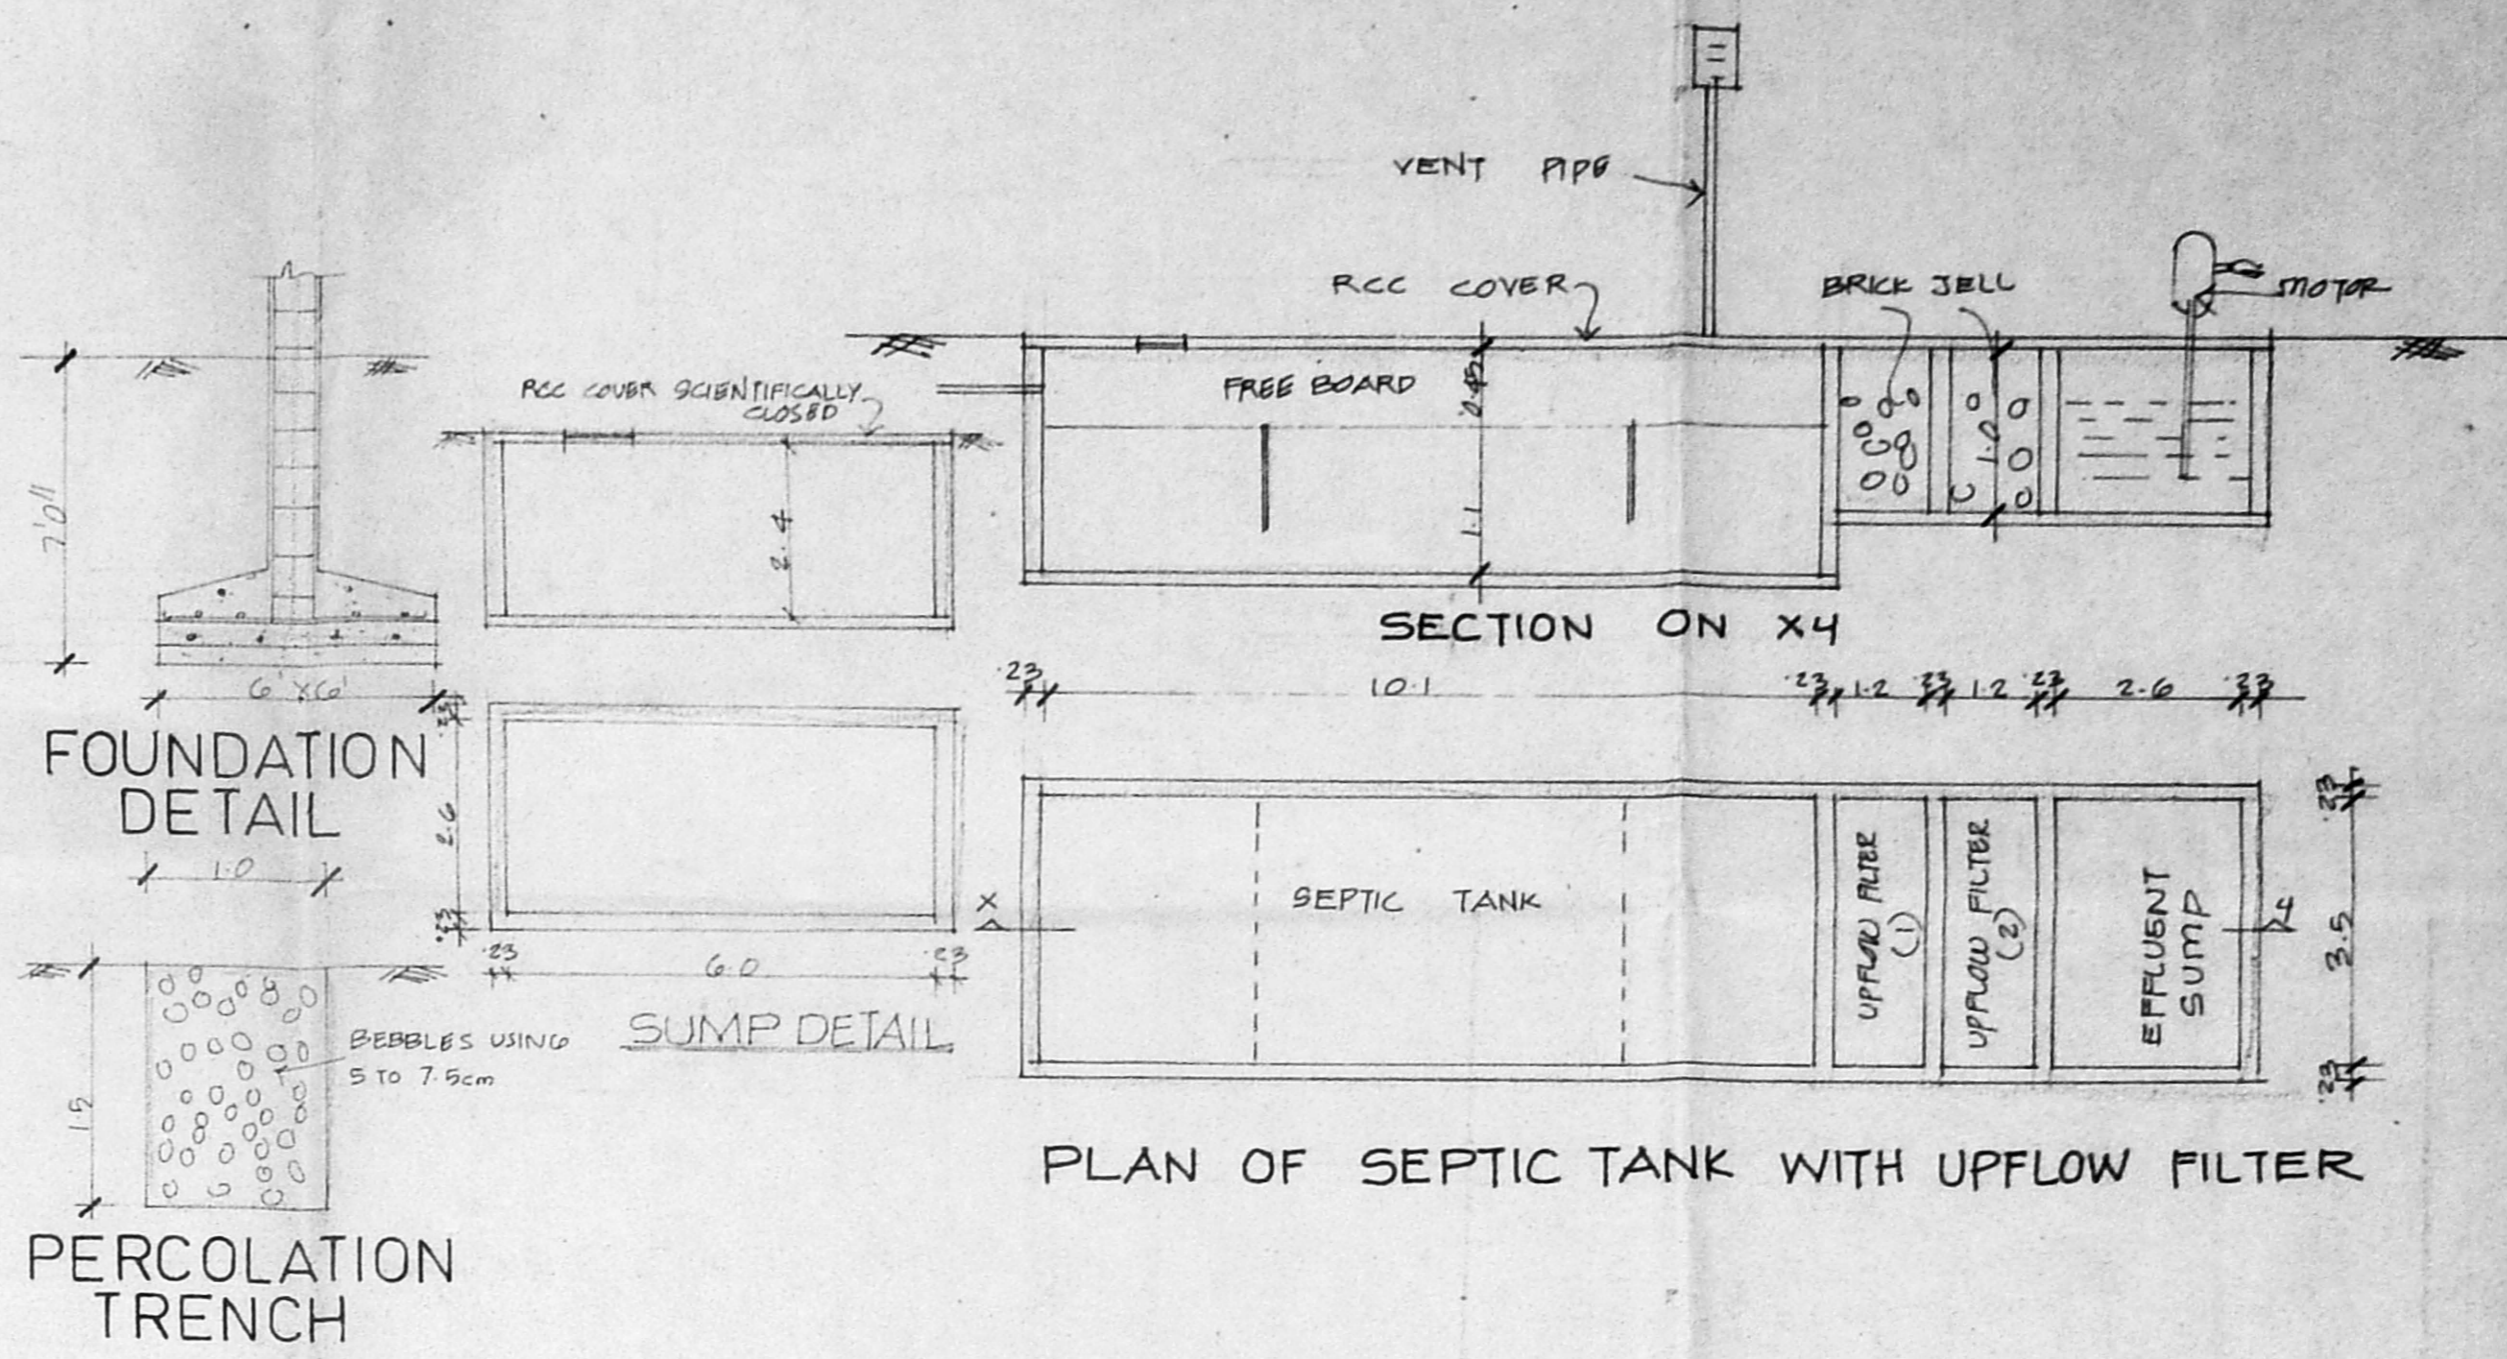

FOUNDATION DETAIL
 PERCOLATION TRENCH
 PLAN OF SEPTIC TANK WITH UPFLOW FILTER

JOINERIES

RS	PALING SHUTTER	8'0" x 7'0"
D	DOOR	3'3" x 7'0"
D	"	3'0" x 7'0"
W	WINDOW	4'0" x 4'0"
W	"	3'0" x 4'0"
VZ	VENTILATOR	1'0" x 4'0"
		3'0" x 2'0"

CMDA B/Spl. bldg/116/2001
 C.No B3/54571/2221
 Ass't
 Scrutiny
 P.A. 8/2/01

SPECIFICATION

SAND FILLING IN FOUNDATION
 RCC 1:4:8 IN FOUNDATION
 BRICK WORK IN CM 1:3
 RCC WORK IN CM 1:2:4
 PLASTERING IN CM 1:4

AREA DETAIL

	sq	m ²
PLOT AREA (AS PER PATTA)	10764	999.96
G. FLOOR FSI	4873	452.70
NON FSI	549	50.63
F. FLOOR	5619	522.01
S. FLOOR	5619	522.01
TOTAL		1547.35


COLOUR INDEX

ROADS
 BOUNDARY
 PROPOSAL


SCALE: 1" TO 8'0"




PLAN SHOWING THE PRO. RESIDENTIAL BUILDING IN S. NO. 609/B, AT PLOT NO. 13, DOOR NO. 2, MOUNASAMY MUTT ROAD, VENKATAPURAM, AMBATTUR VILLAGE, CHENNAI. 53

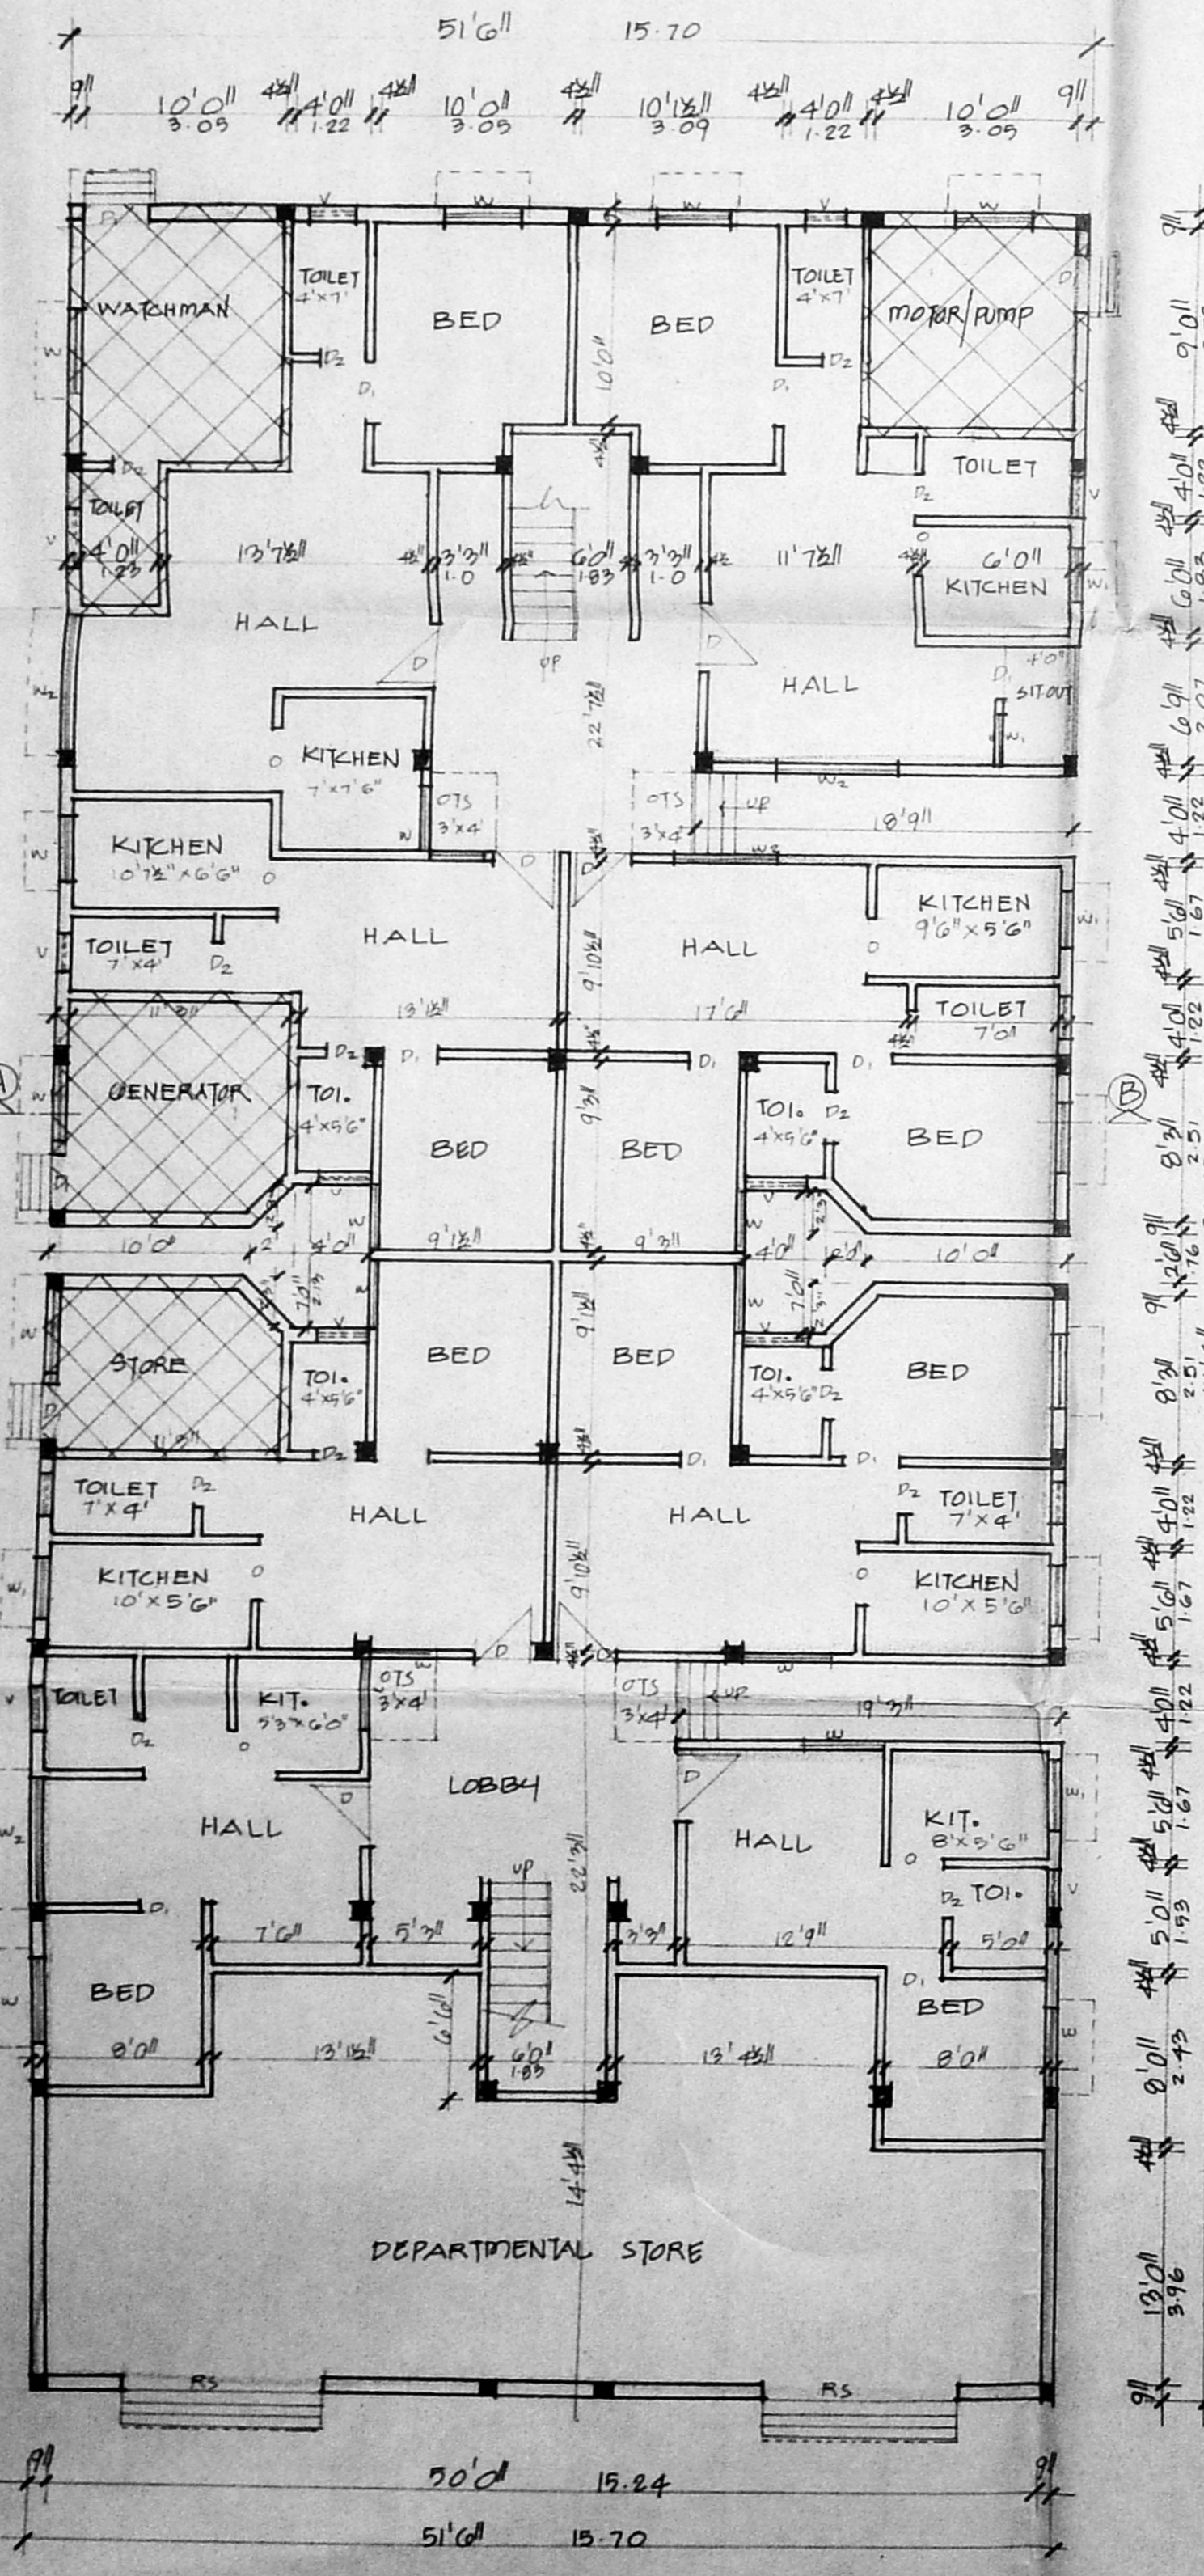


GROUND FLOOR PLAN

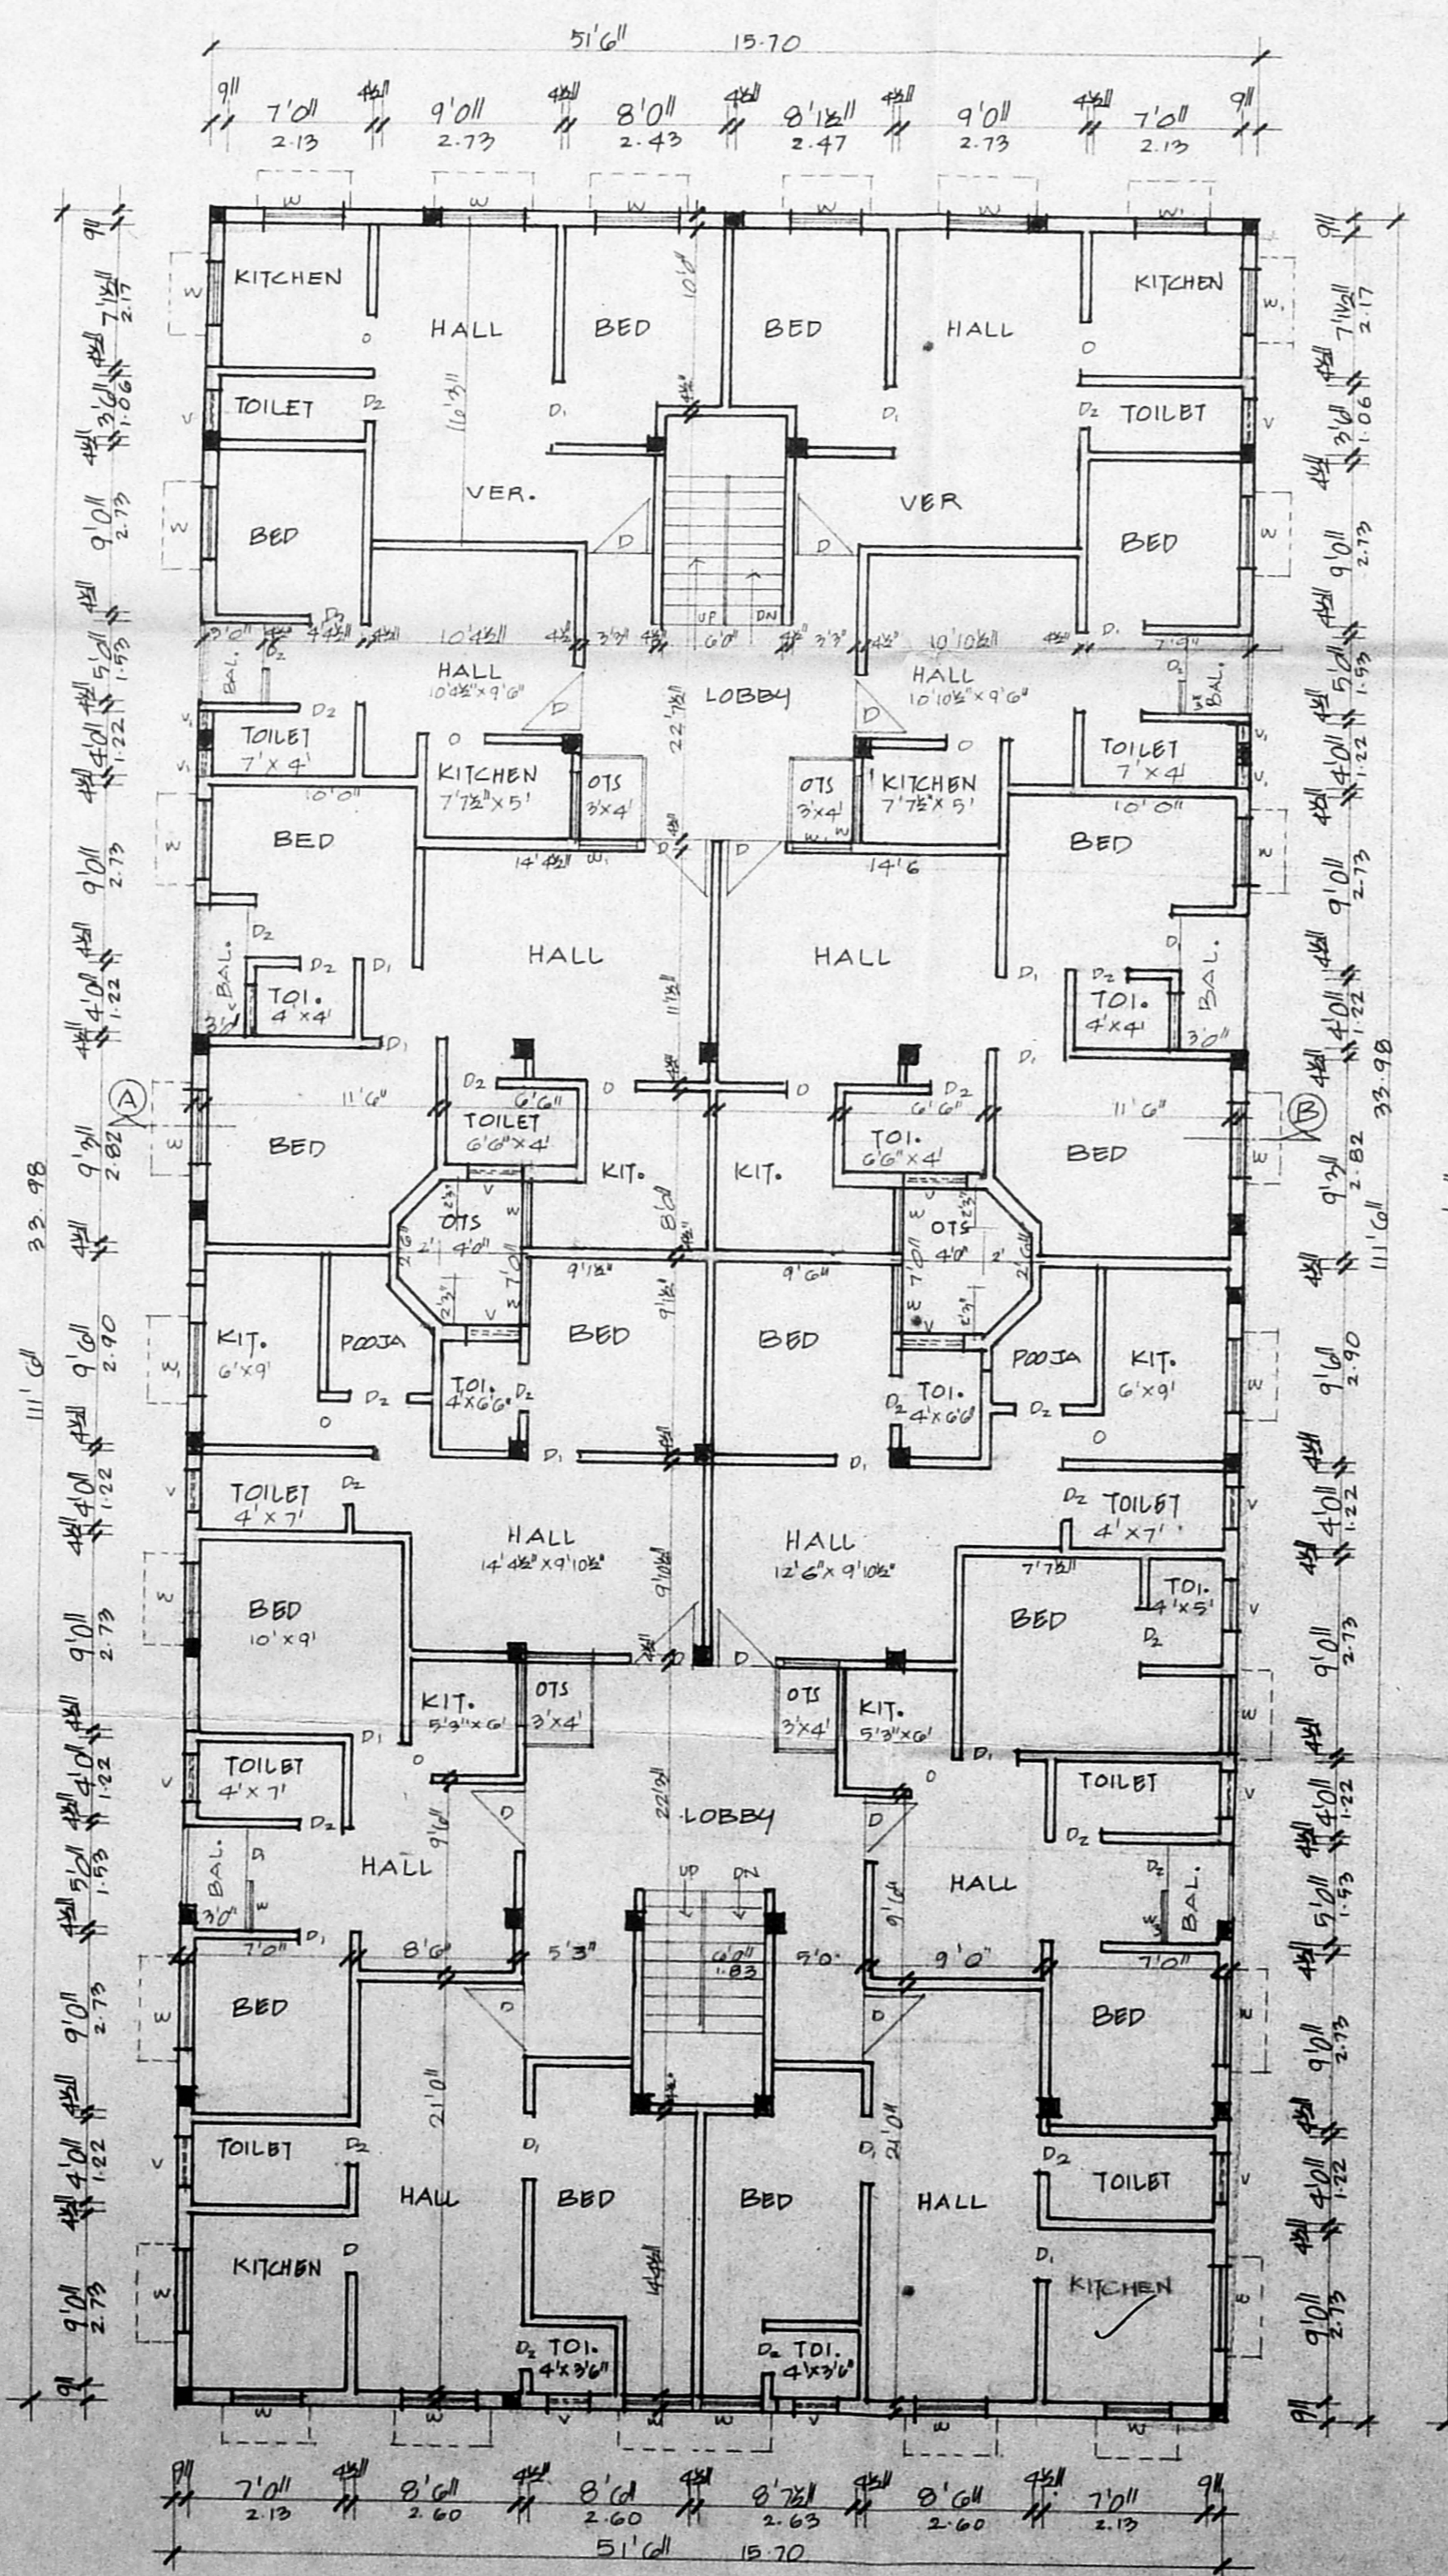

I & II FLOOR PLAN

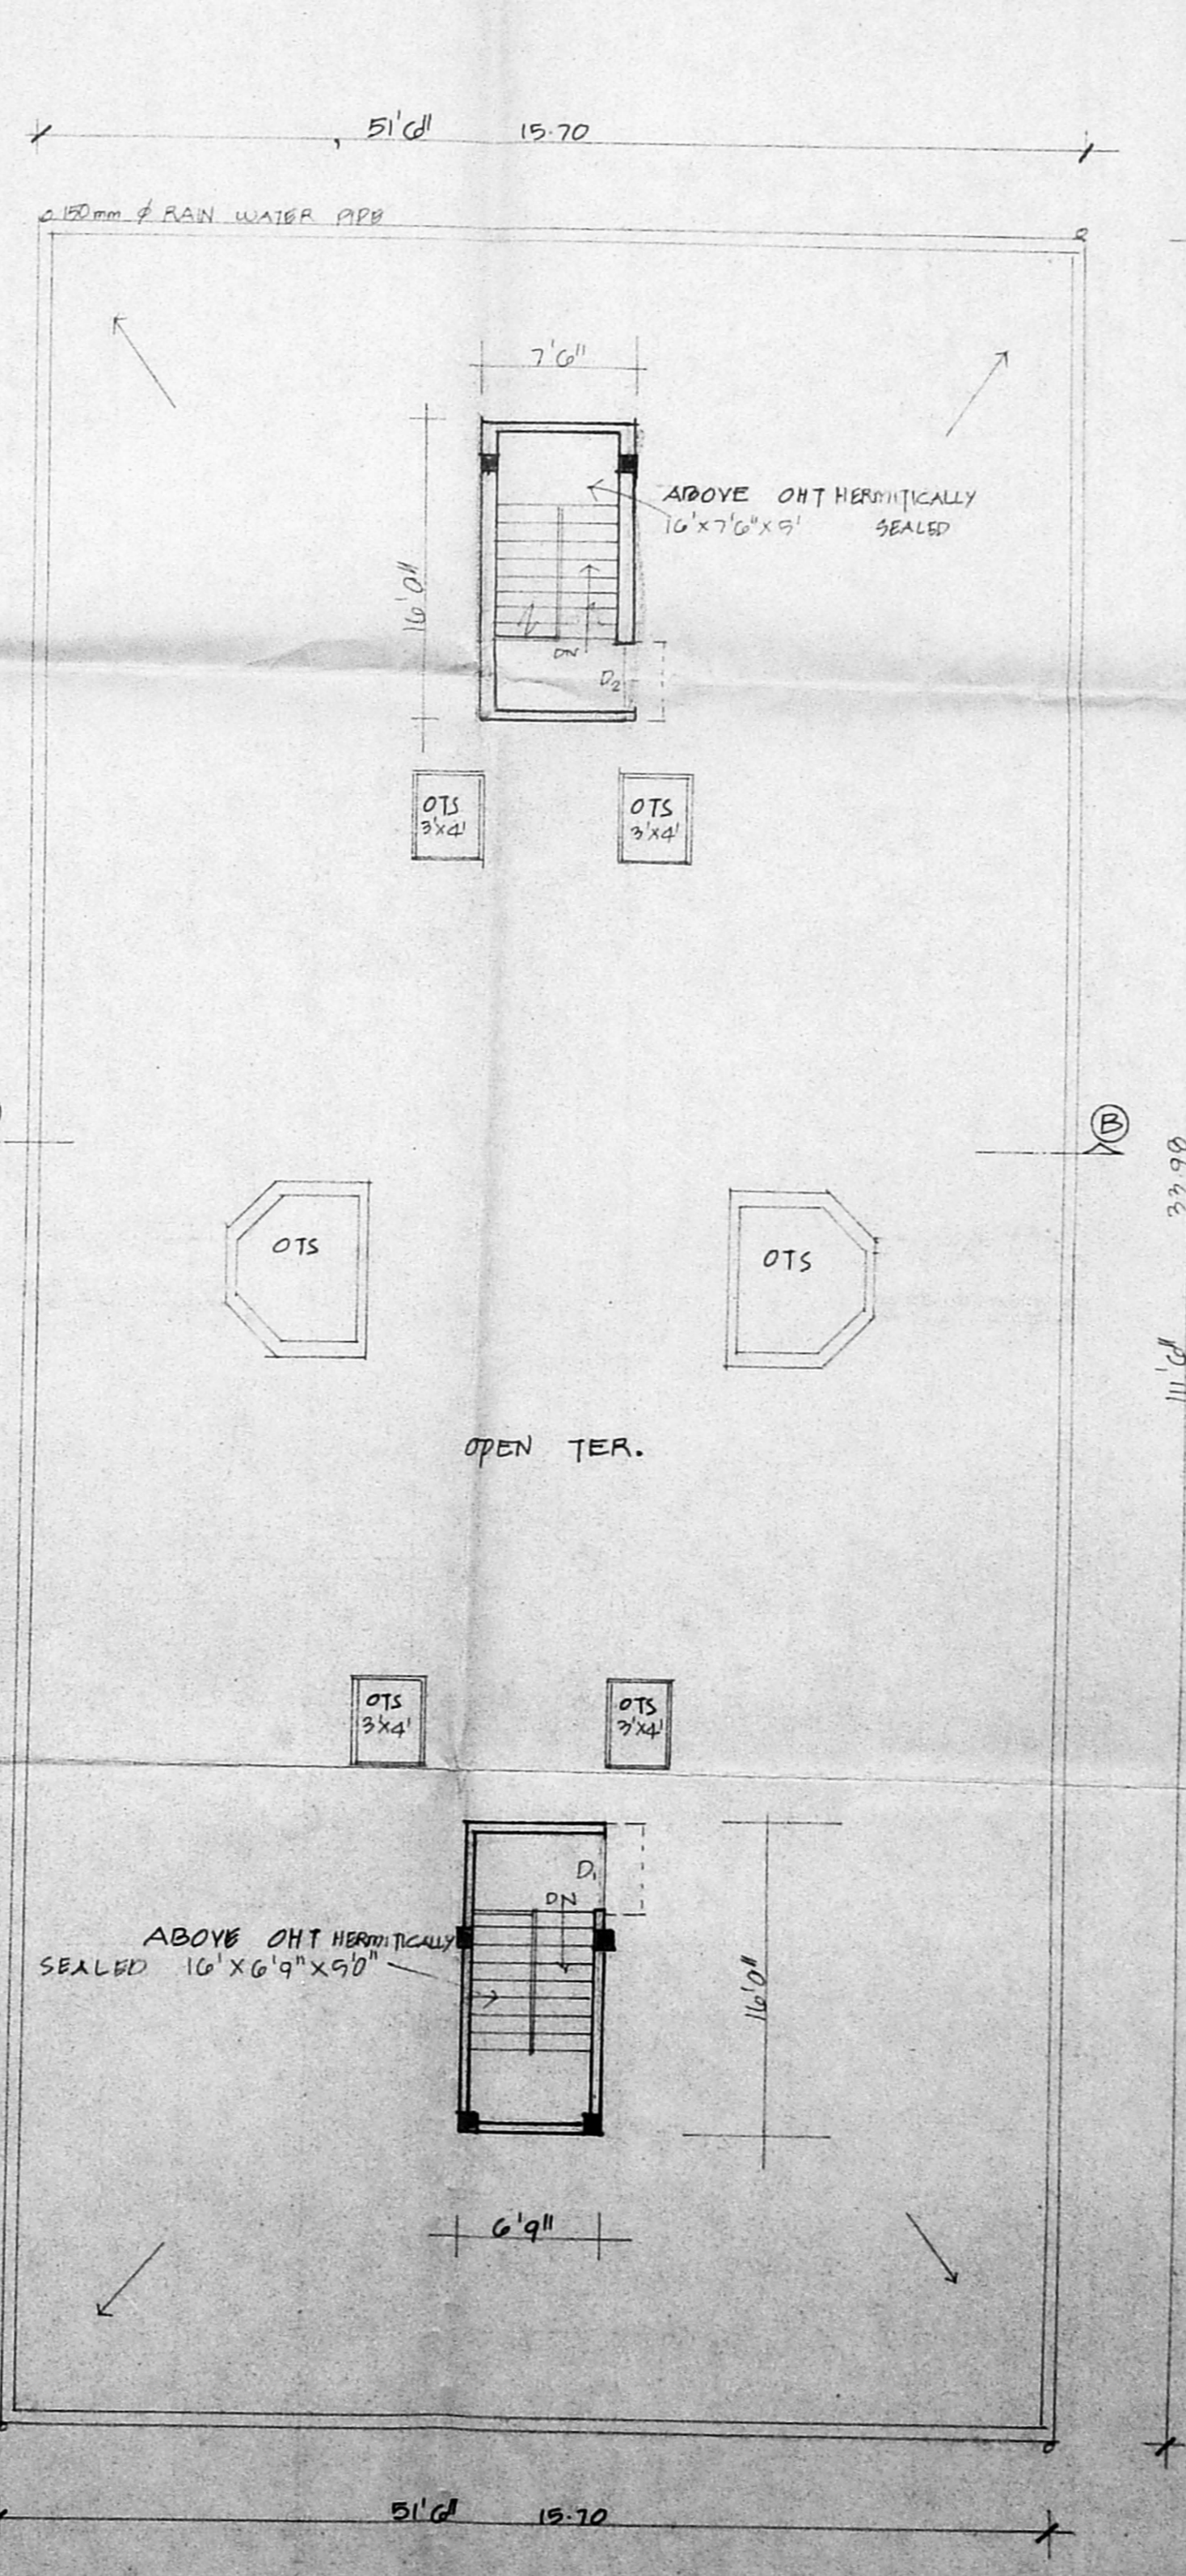

TERRACE PLAN

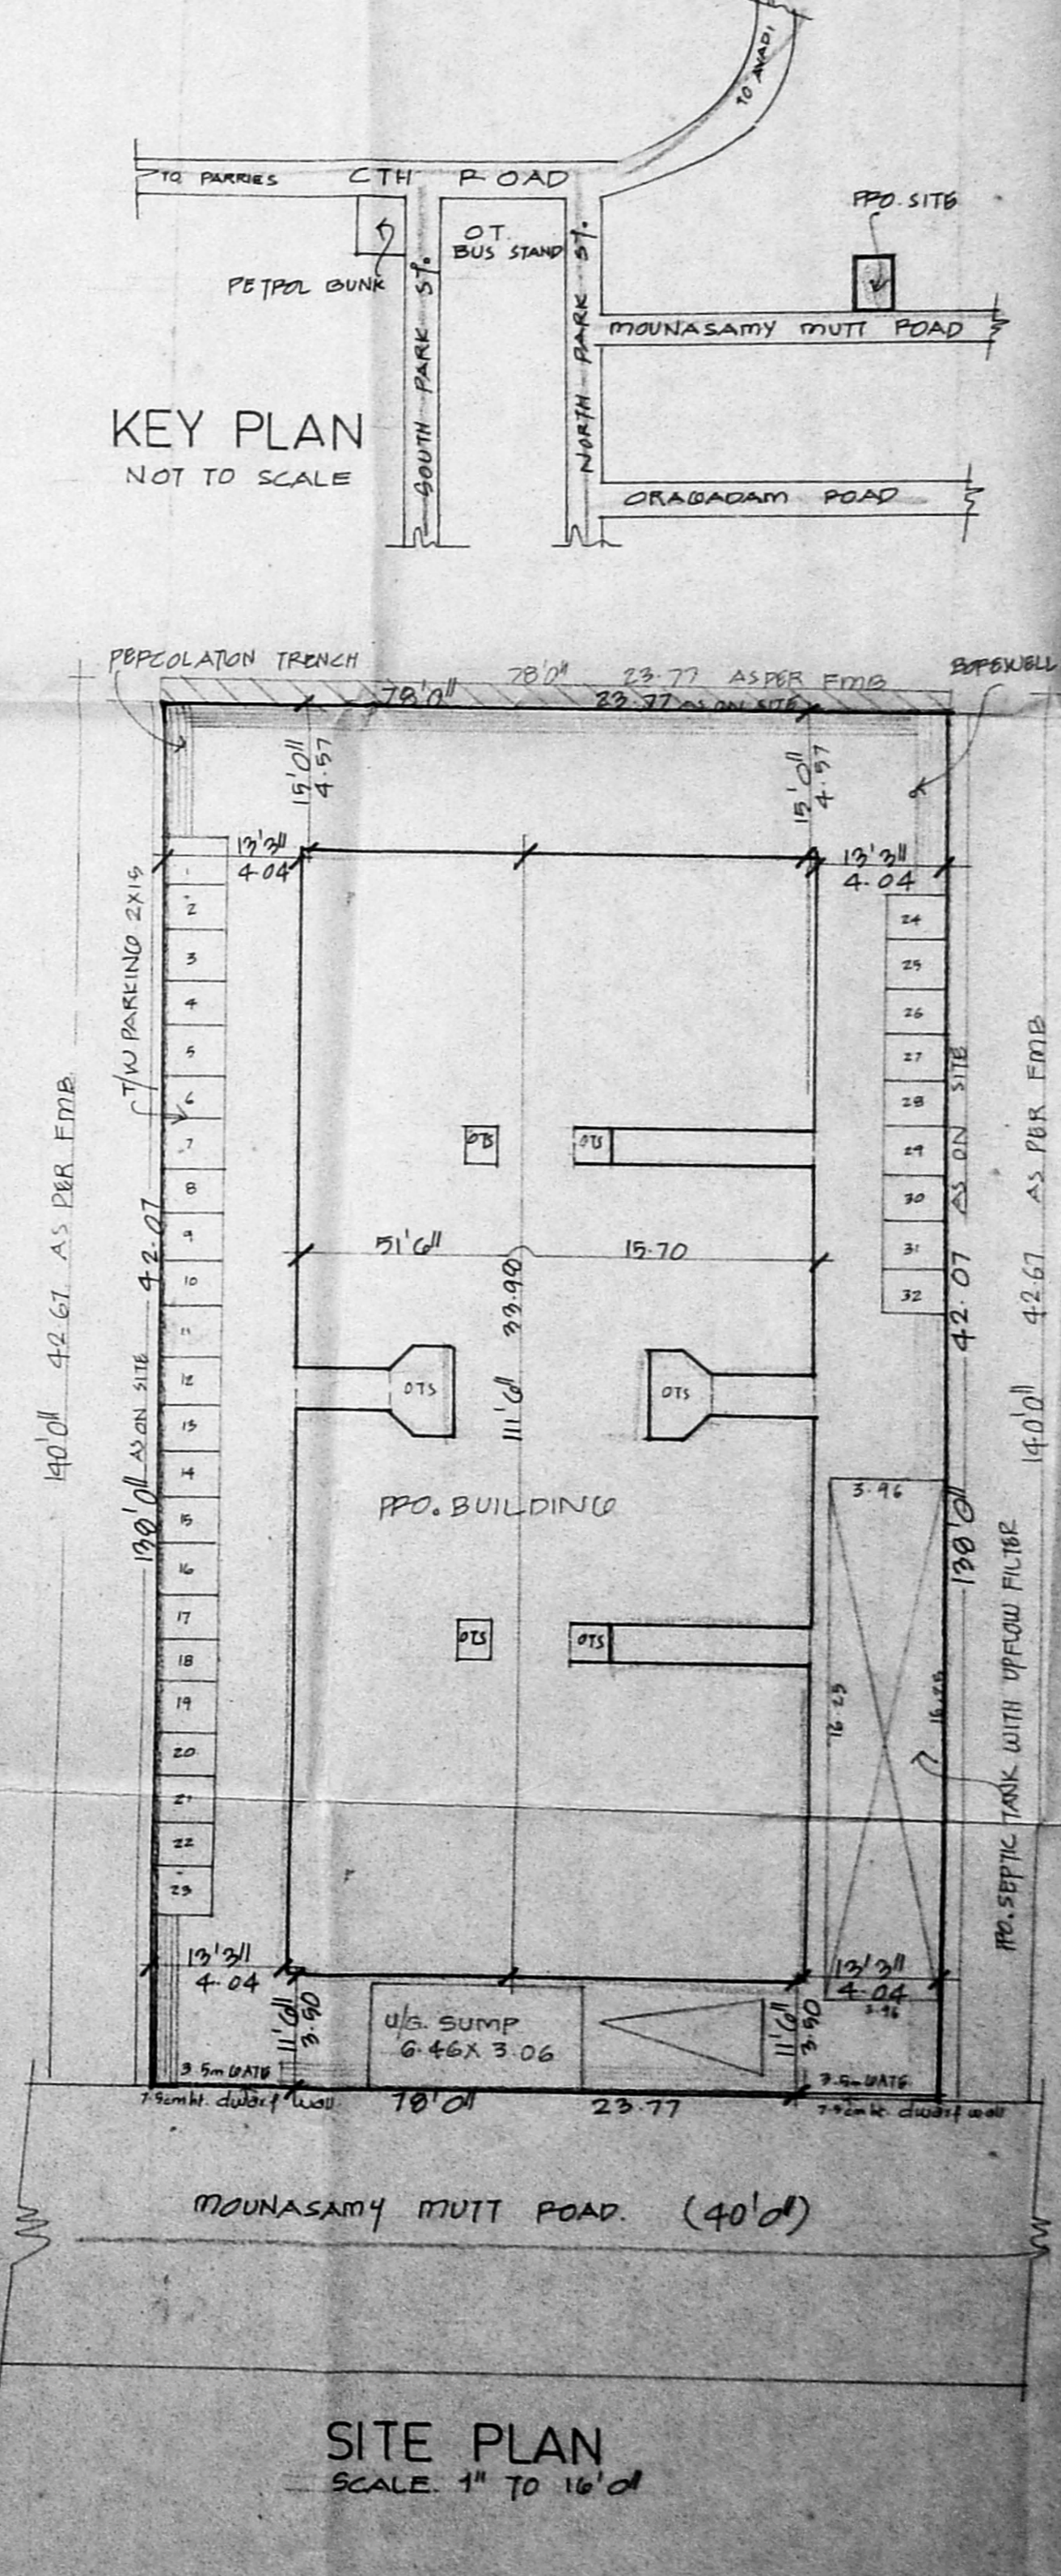

SITE PLAN
 SCALE: 1" TO 16'0"

OWNERS SIGNATURE

R. SELVAM, B.E., AMIE, C. Eng (M.A.I.E.)
 Consulting Civil Engineer, Chartered Engineer
 Approved Under the Engineering Council (UK)
 Class - I, Reg. No. 82/2880-2008
 C.No. 1/68/12/12/2008
 No. 1/68/12/12/2008
 CHENNAI - 600 050.
 Ph. 350164

LICENCED SURVEYOR