

B.S.P. 8) 3 (57) 2001
Planning Permit No. 157/2001
APPROVED
SUBJECT TO THE CONDITIONS IN THIS OFFICE LETTER.
No. 53/54-765/2000 Date: 5.2.2001
FOR MEMBER SECRETARY
CHENNAI METROPOLITAN
DEVELOPMENT AUTHORITY
CHENNAI-600 008.




No	Width	Height	Description
D	3'-0"	7'-0"	C.W. Door
D1	2'-0"	7'-0"	-Do-
D2	2'-0"	7'-0"	-Do-
W	6'-0"	7'-0"	C.W. Glazed window
W1	6'-0"	7'-0"	-Do-
W2	6'-0"	7'-0"	-Do-
V	2'-0"	7'-0"	Ventilator

Specification:
1. P.C.C. in C.C. 1:4:8
2. C.M.D.A. B...
3. C.No. BB...
4. ...
5. ...
6. ...
7. ...
8. ...
9. ...
10. ...

Area Statement: 594.5 sq.m.
Plot Area: 5693.00 : 528.89
Proposed Construction:
G.Lvl (Staircase Area): 182.07 : 16.41
First Floor Area: 2785.13 : 258.74
Second Floor Area: 2785.13 : 258.74
Third Floor Area: 2785.13 : 258.74
Total Builtup Area: 8537.46 : 793.15
F.S.I Applied For: 1.444
Plot Coverage: 4.71%
Non F.S.I Area: 248.90 : 23.09

Legend:
Proposed Construction : [Symbol]
Boundary Line : [Symbol]
Roads : [Symbol]
Water Line : [Symbol]
Sewer Line : [Symbol]

Owner:
Mr. C. Kasturi Raj (Power Agent)
Job Title:
Proposed Apartments at
No. 53 (New No: 2) I Main Road,
East Sheny Nagar Chennai-30
Bearing S.No: 57/1 of
Aminjikarai For
Mr. C. Kasturi Raj (Power Agent)

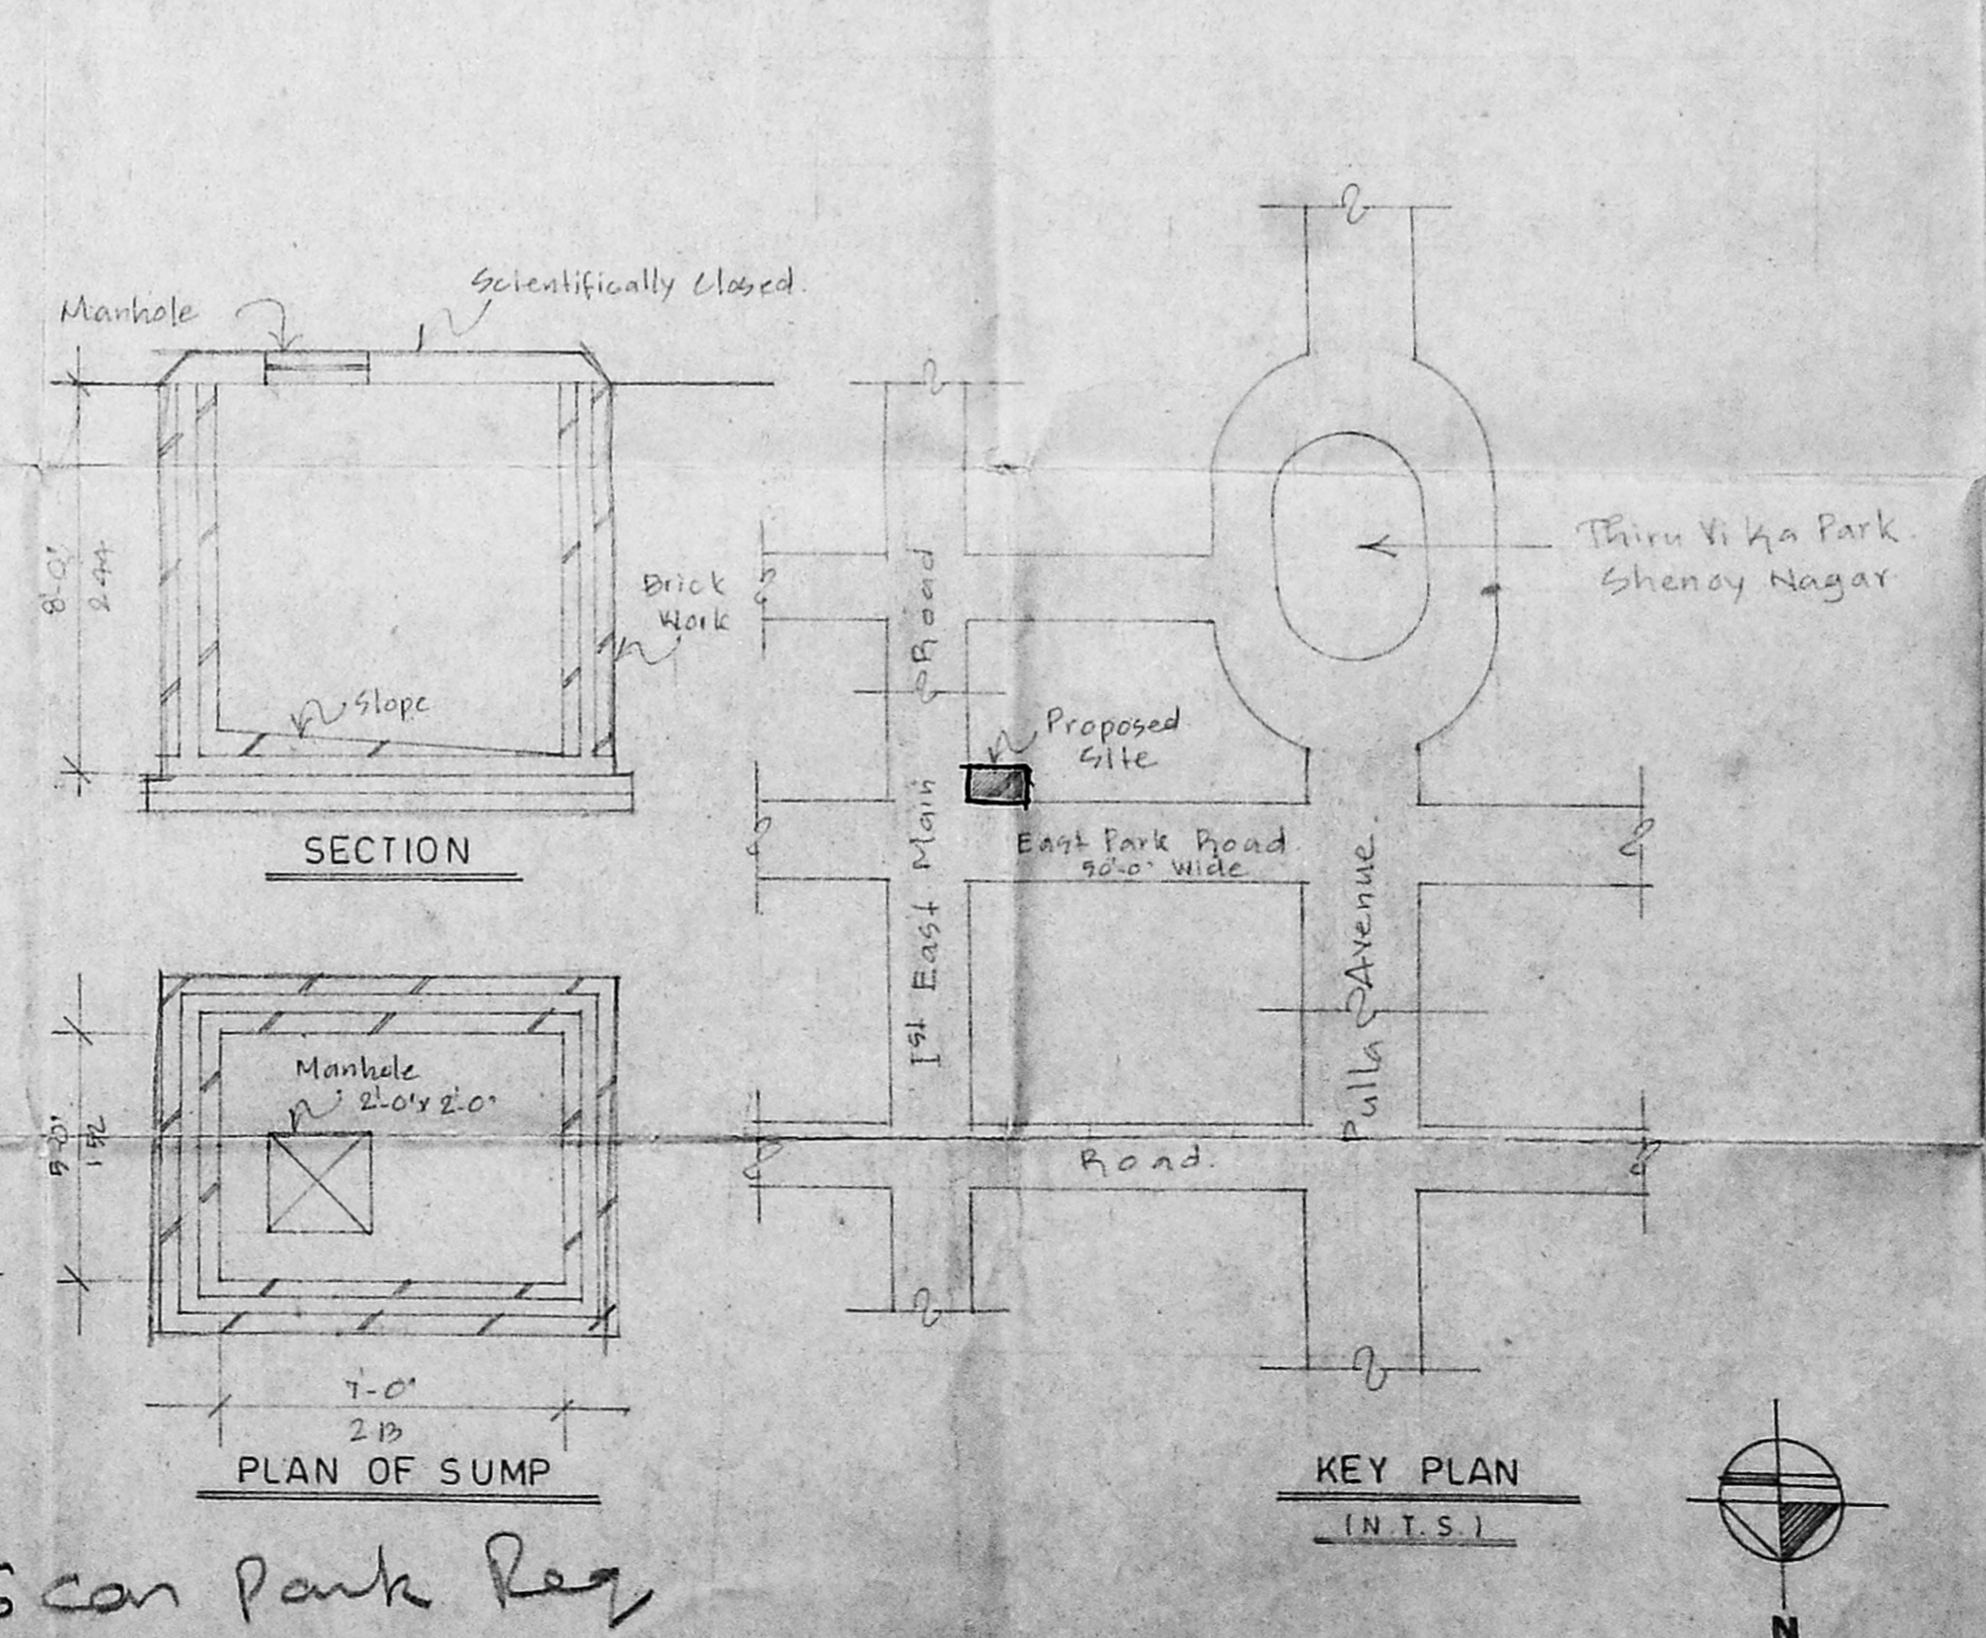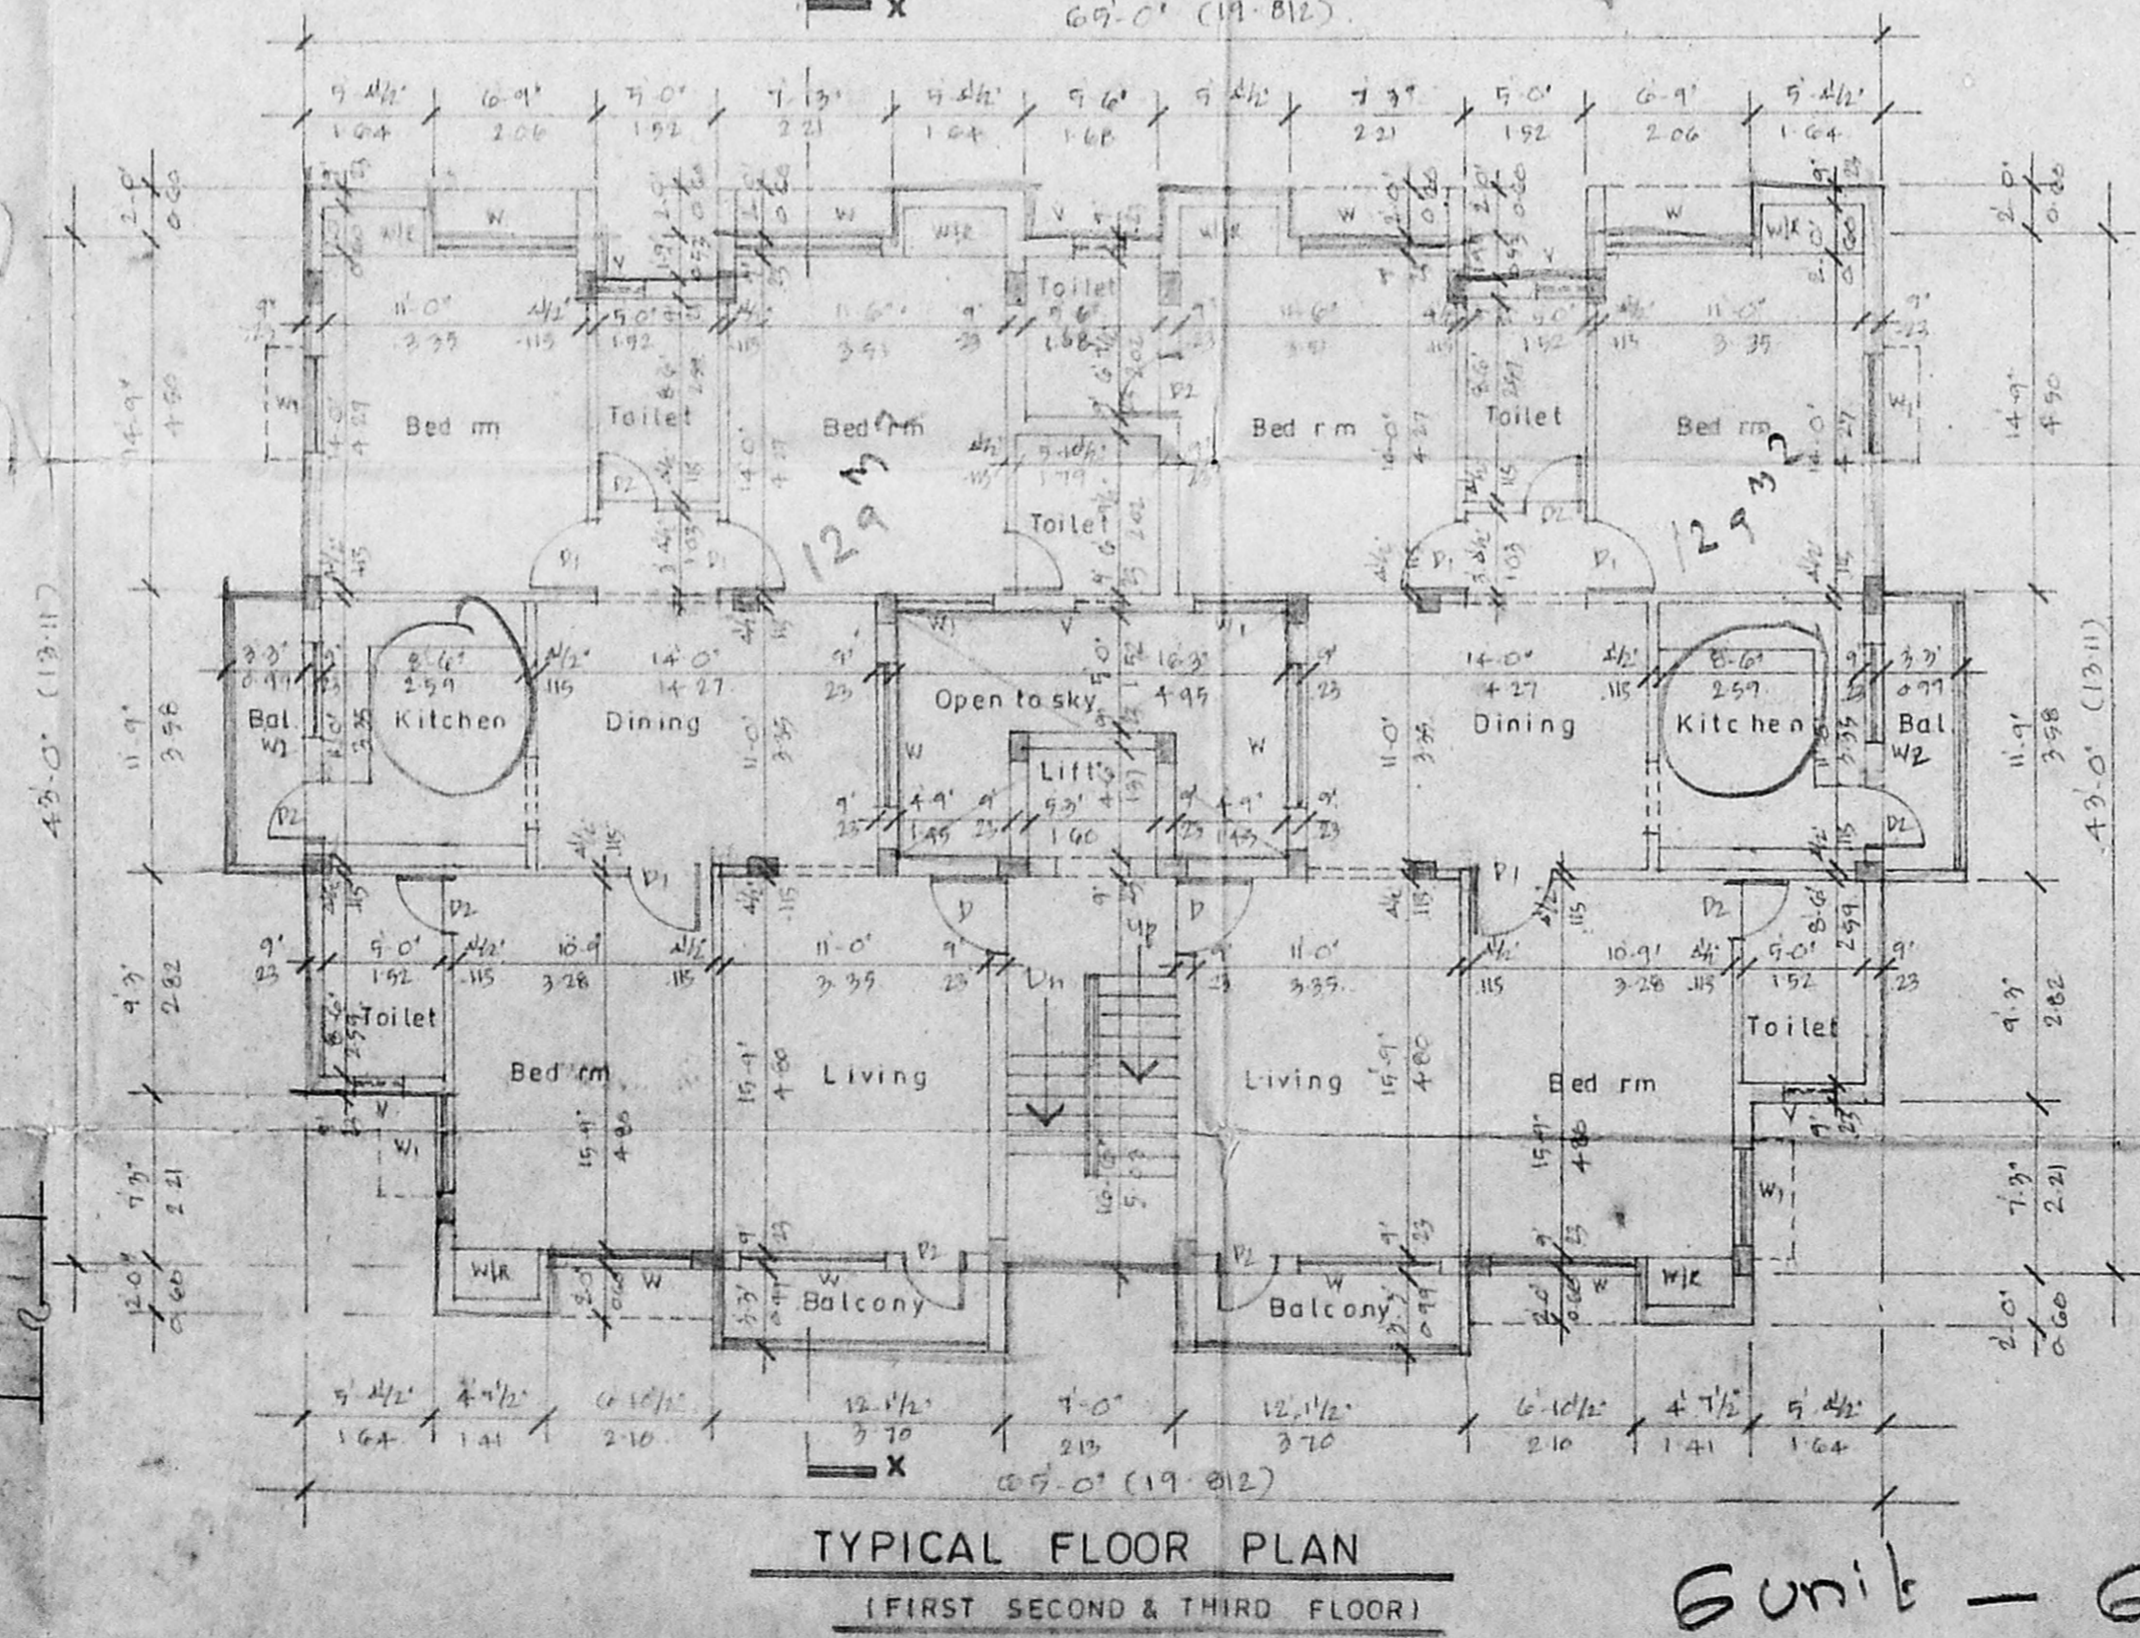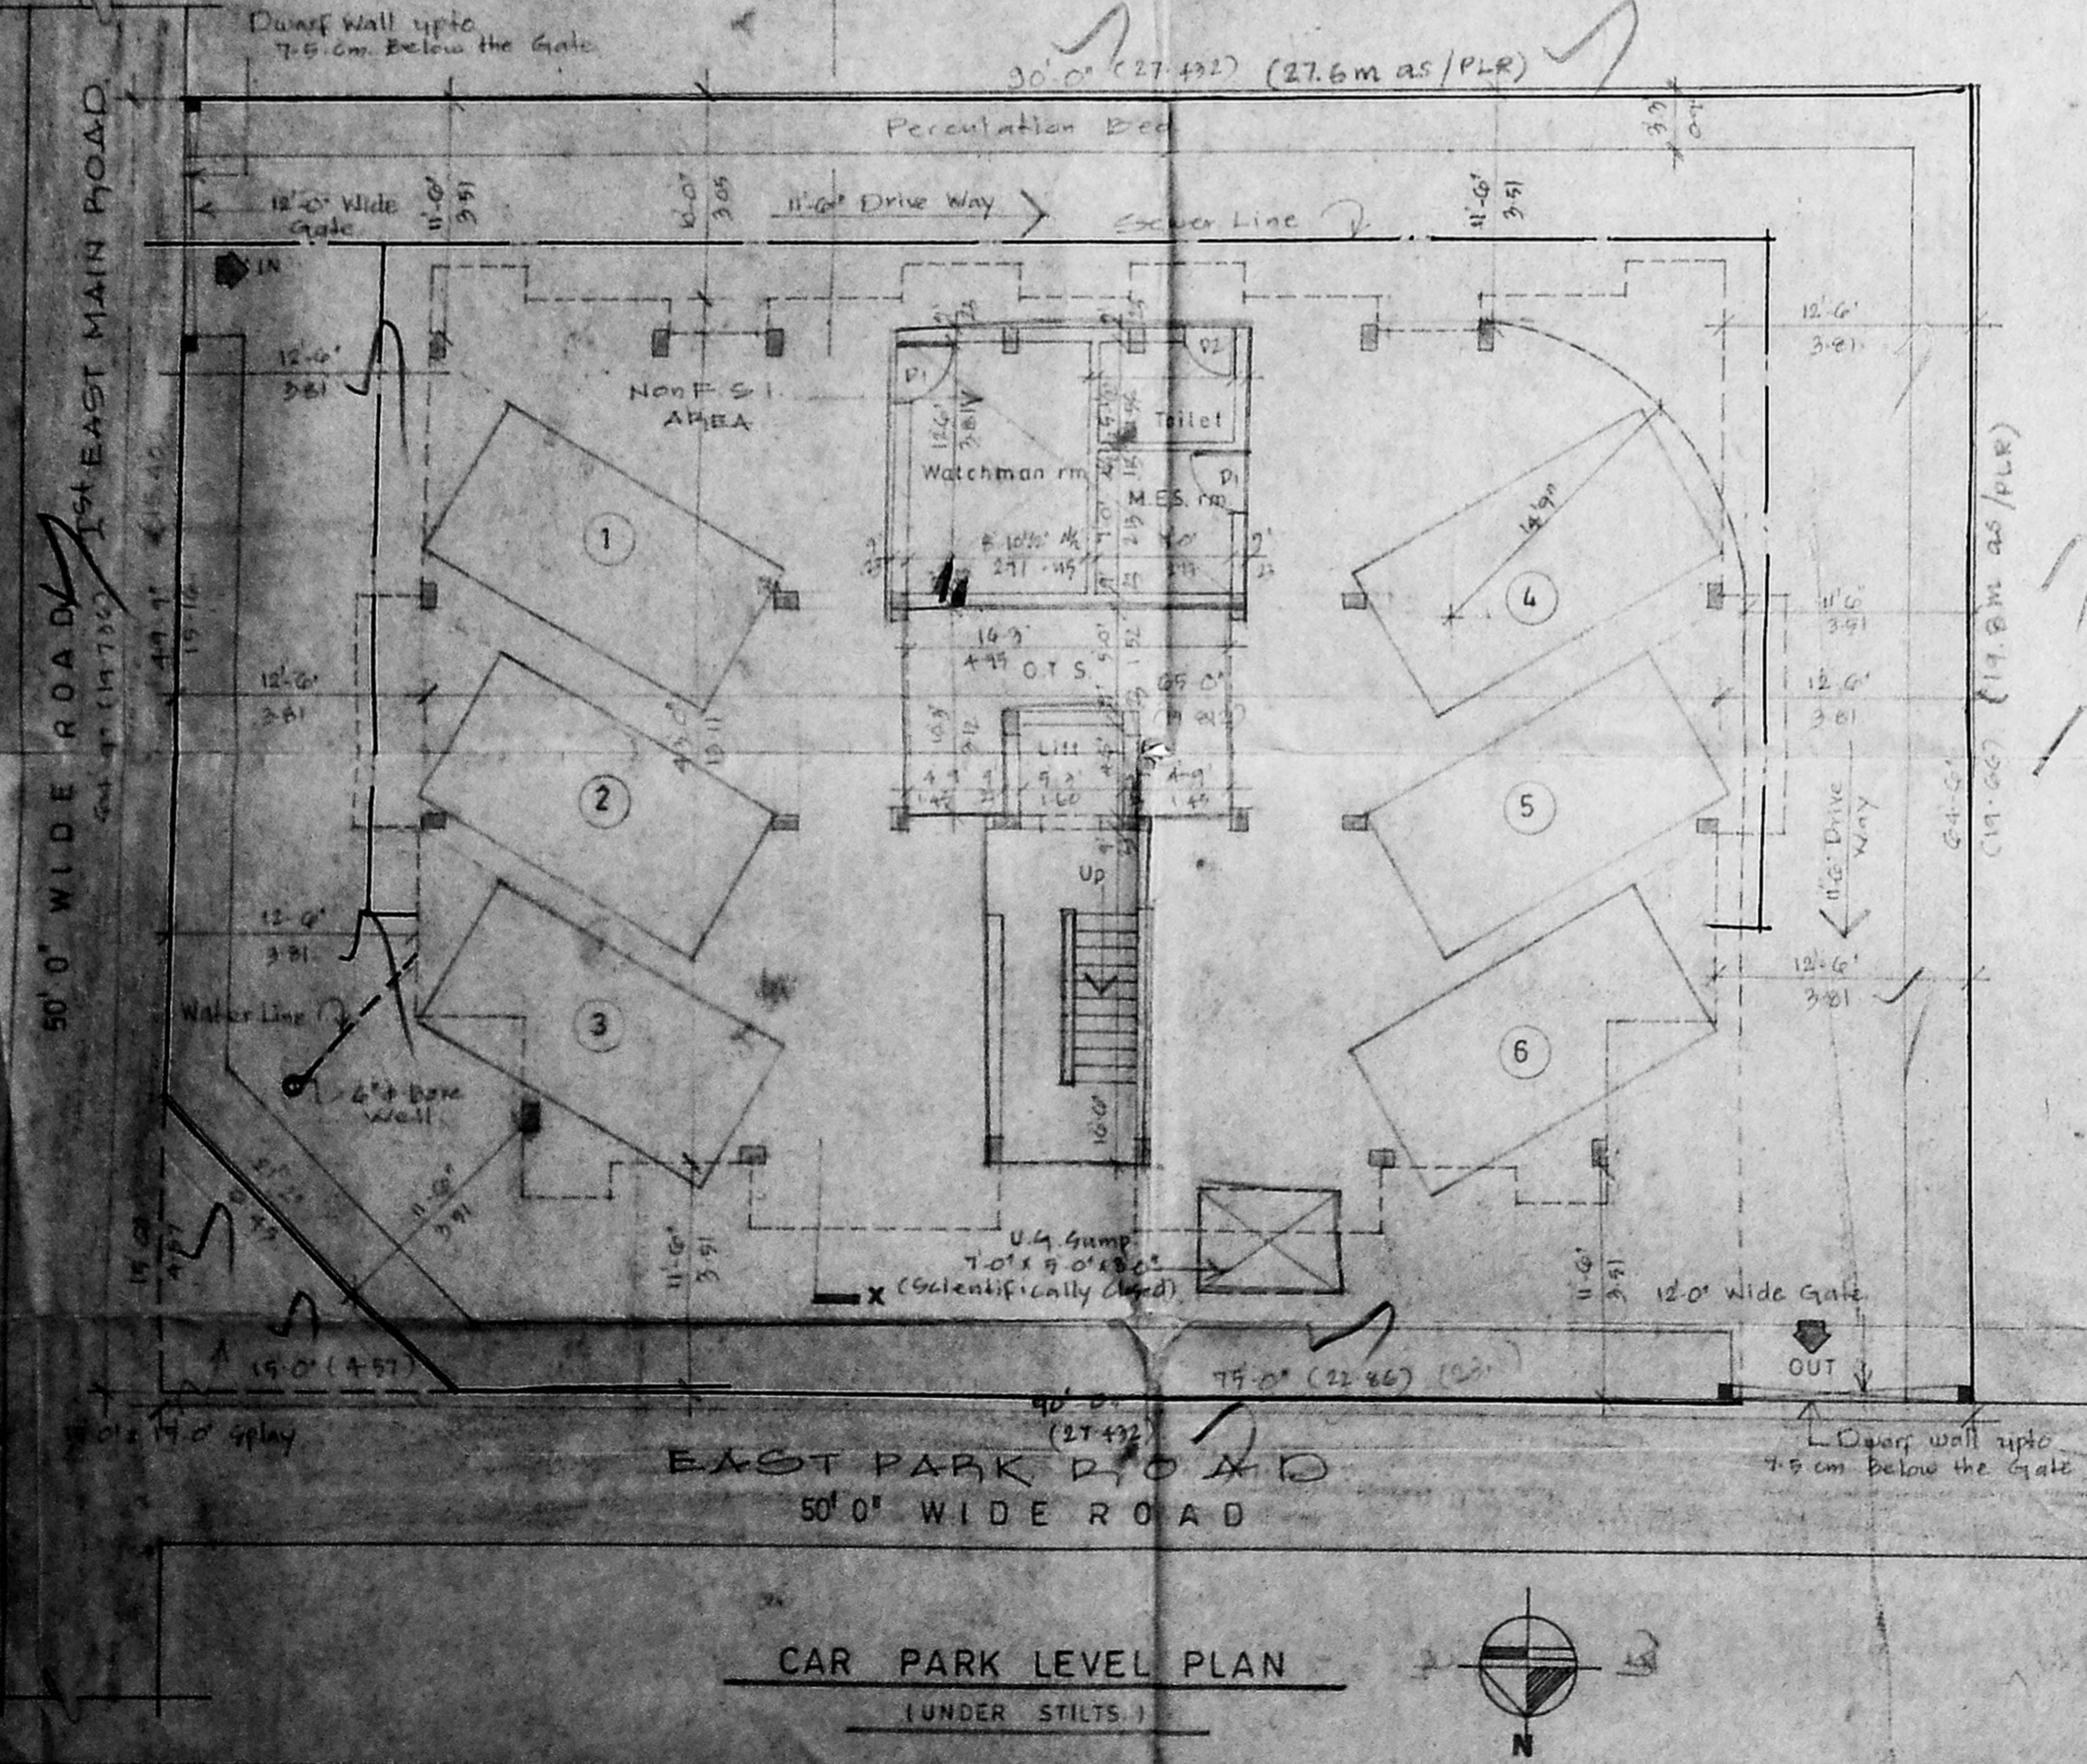

Scale: 1" = 6'-0" **Date:** 21.11.2000
Licensed Surveyor:
V. SRINIVASAN, AIA...
Registered Architect - CA/76/19755
Licensed Surveyor - Corporation of Chennai
R.A. No. 33A
6, South Road, West C.I.T. Nagar
Chennai-600 035. Phone: 453 87 82

6 units - 6 car park Reg.