


PLAN SHOWING THE DETAILS OF CONSTRUCTION FOR M/S MANASI INSTA FOOD AGENCY,
AT S F NO:219/1C-2, VENGAIVASAL VILLAGE, SAIDAPET TALUK, CHENGAL PATTU DIST.


CMDA 'C' / PP No.
C. No. 22/22374/2001
Asst.
Scruti. 22/2/2001
PART I

Planning Permit No. C/27165/1/2001
APPROVED
SUBJECT TO THE CONDITIONS IN
THIS OFFICE LETTER.
No. C2/22374/2001 Date - 2-2-2001


FOR MEMBERS SECRETARY
REGIONAL METROPOLITAN
DEVELOPMENT AUTHORITY
CHENNAI-600 008

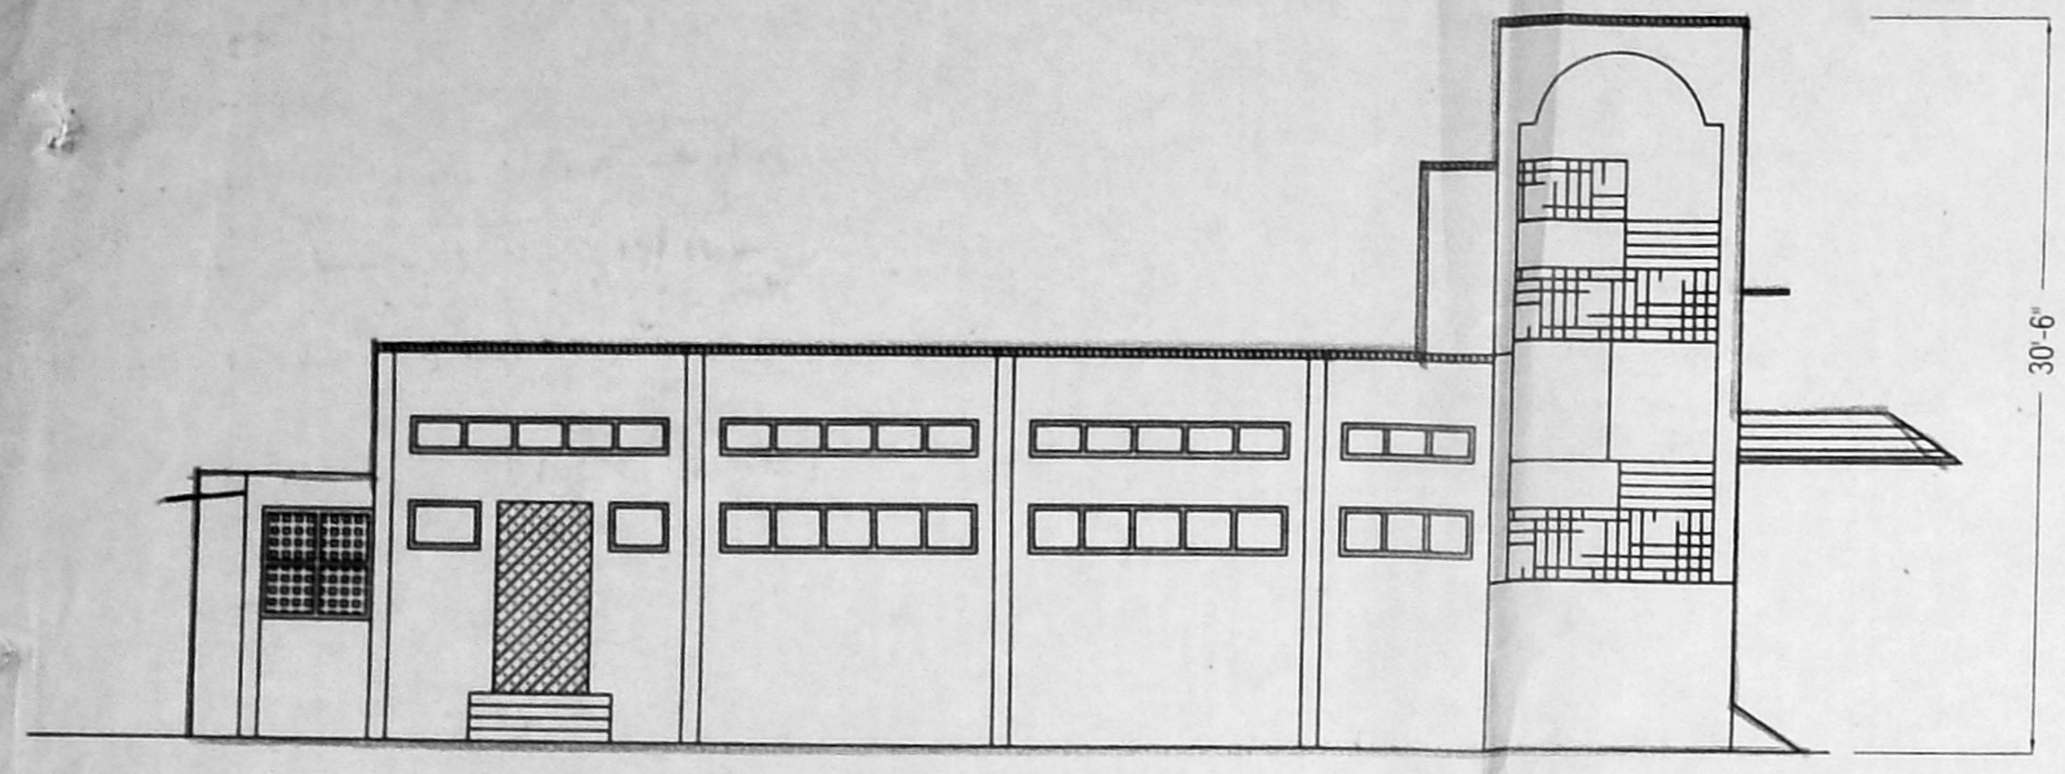


NORTH SIDE ELEVATION

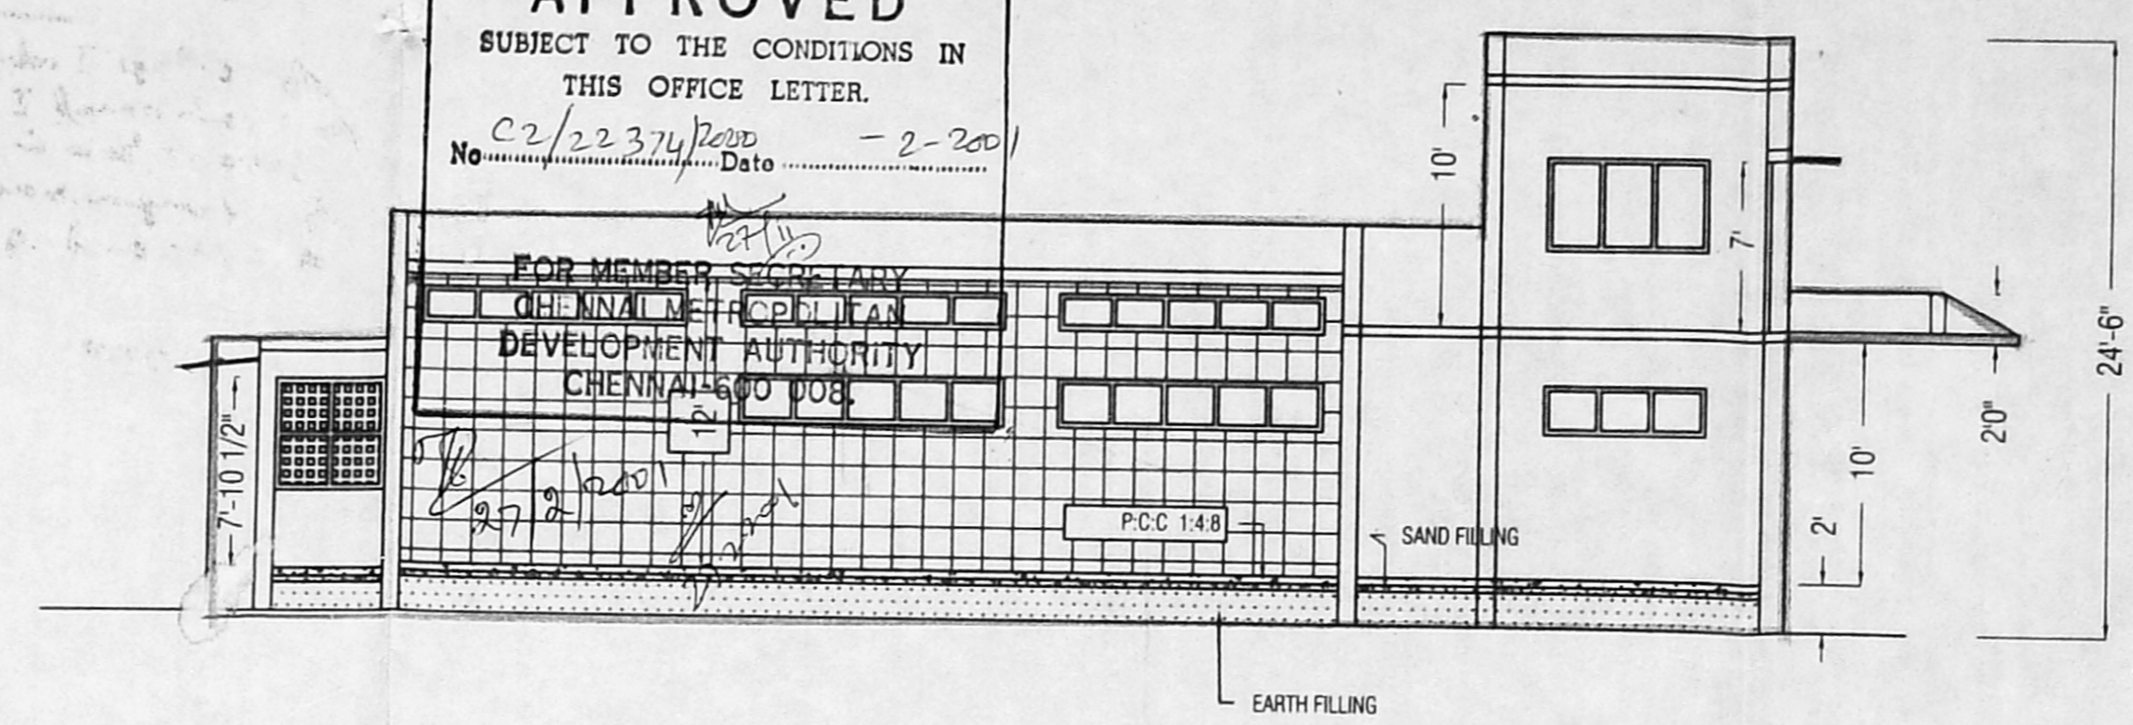


SECTIONAL ELEVATION A - A

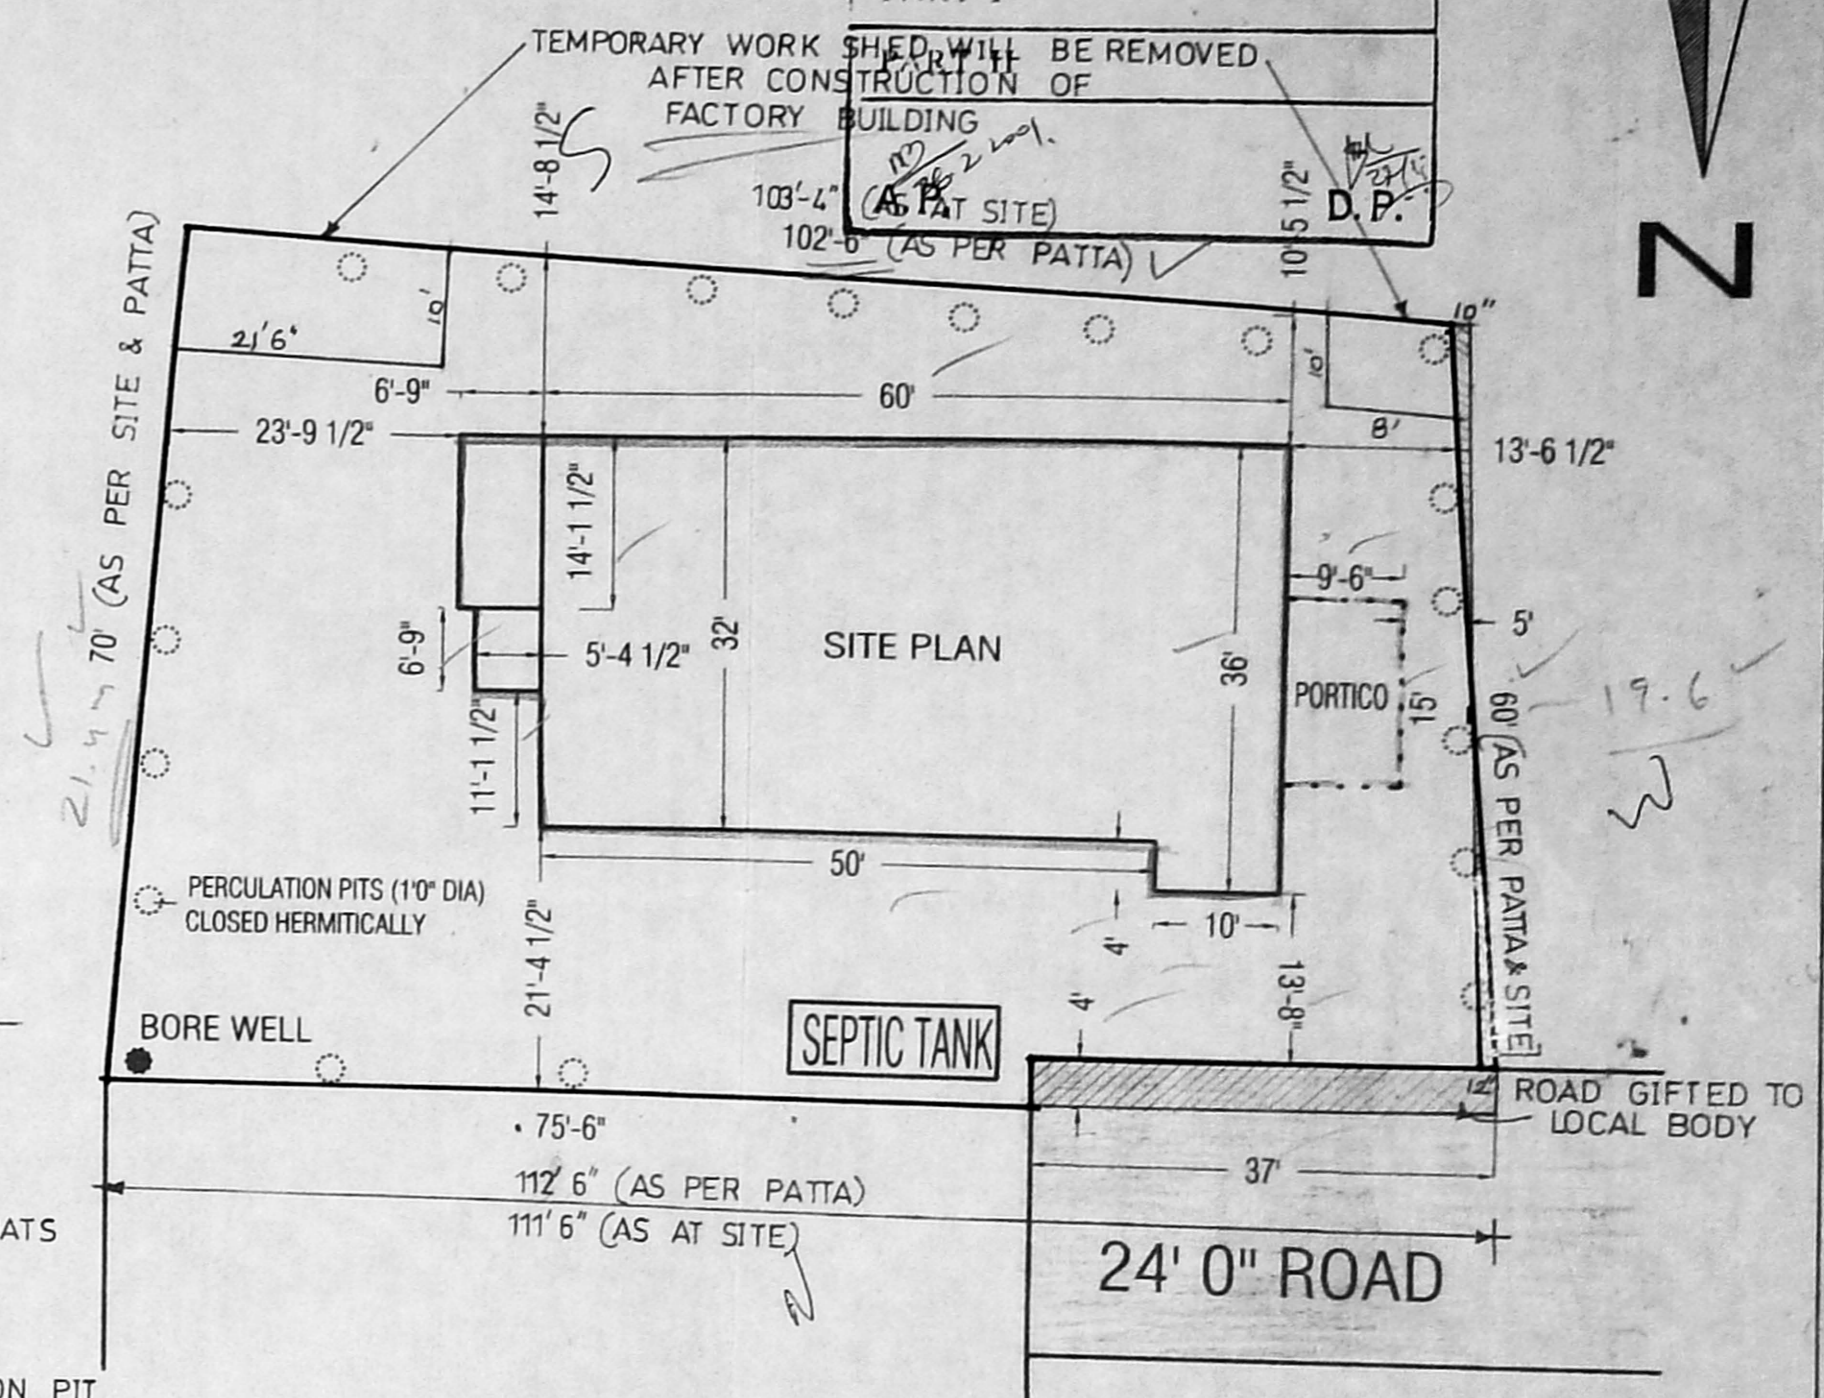


SITE PLAN

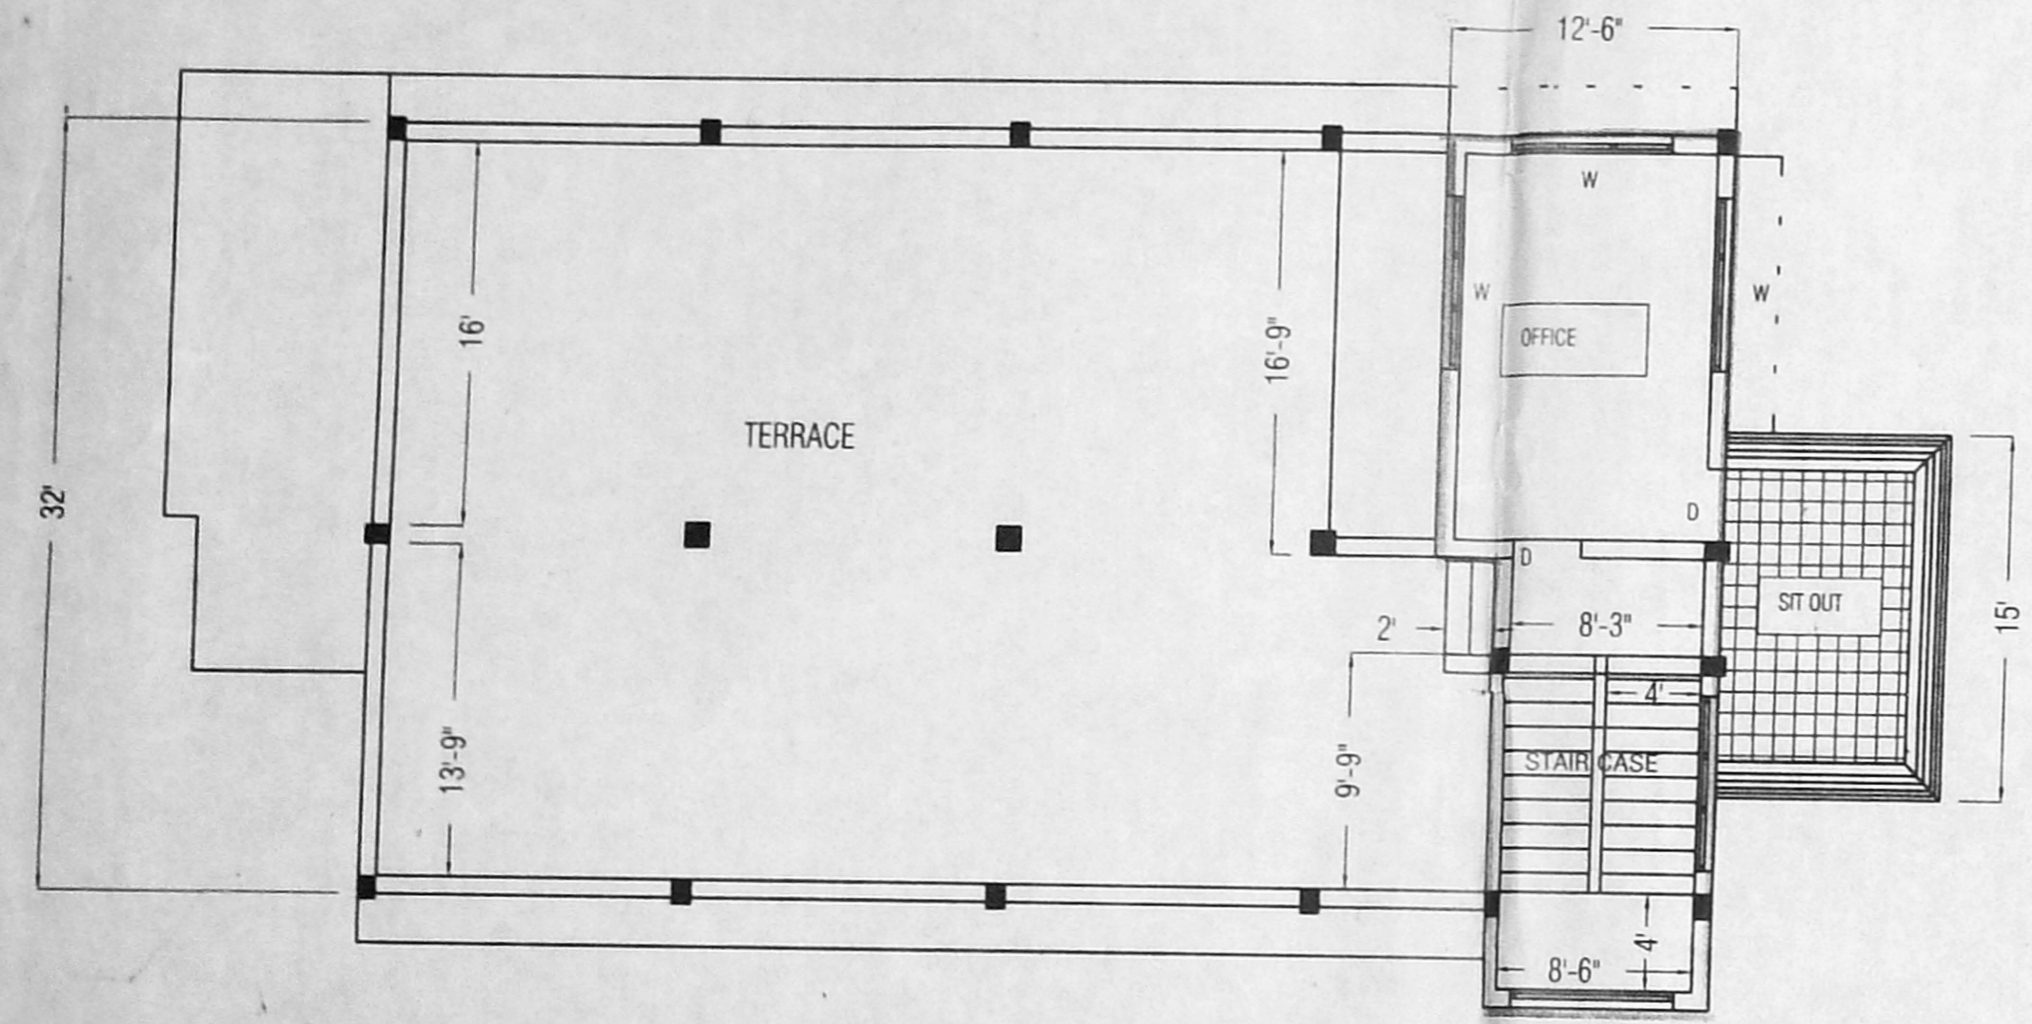


FIRST FLOOR PLAN

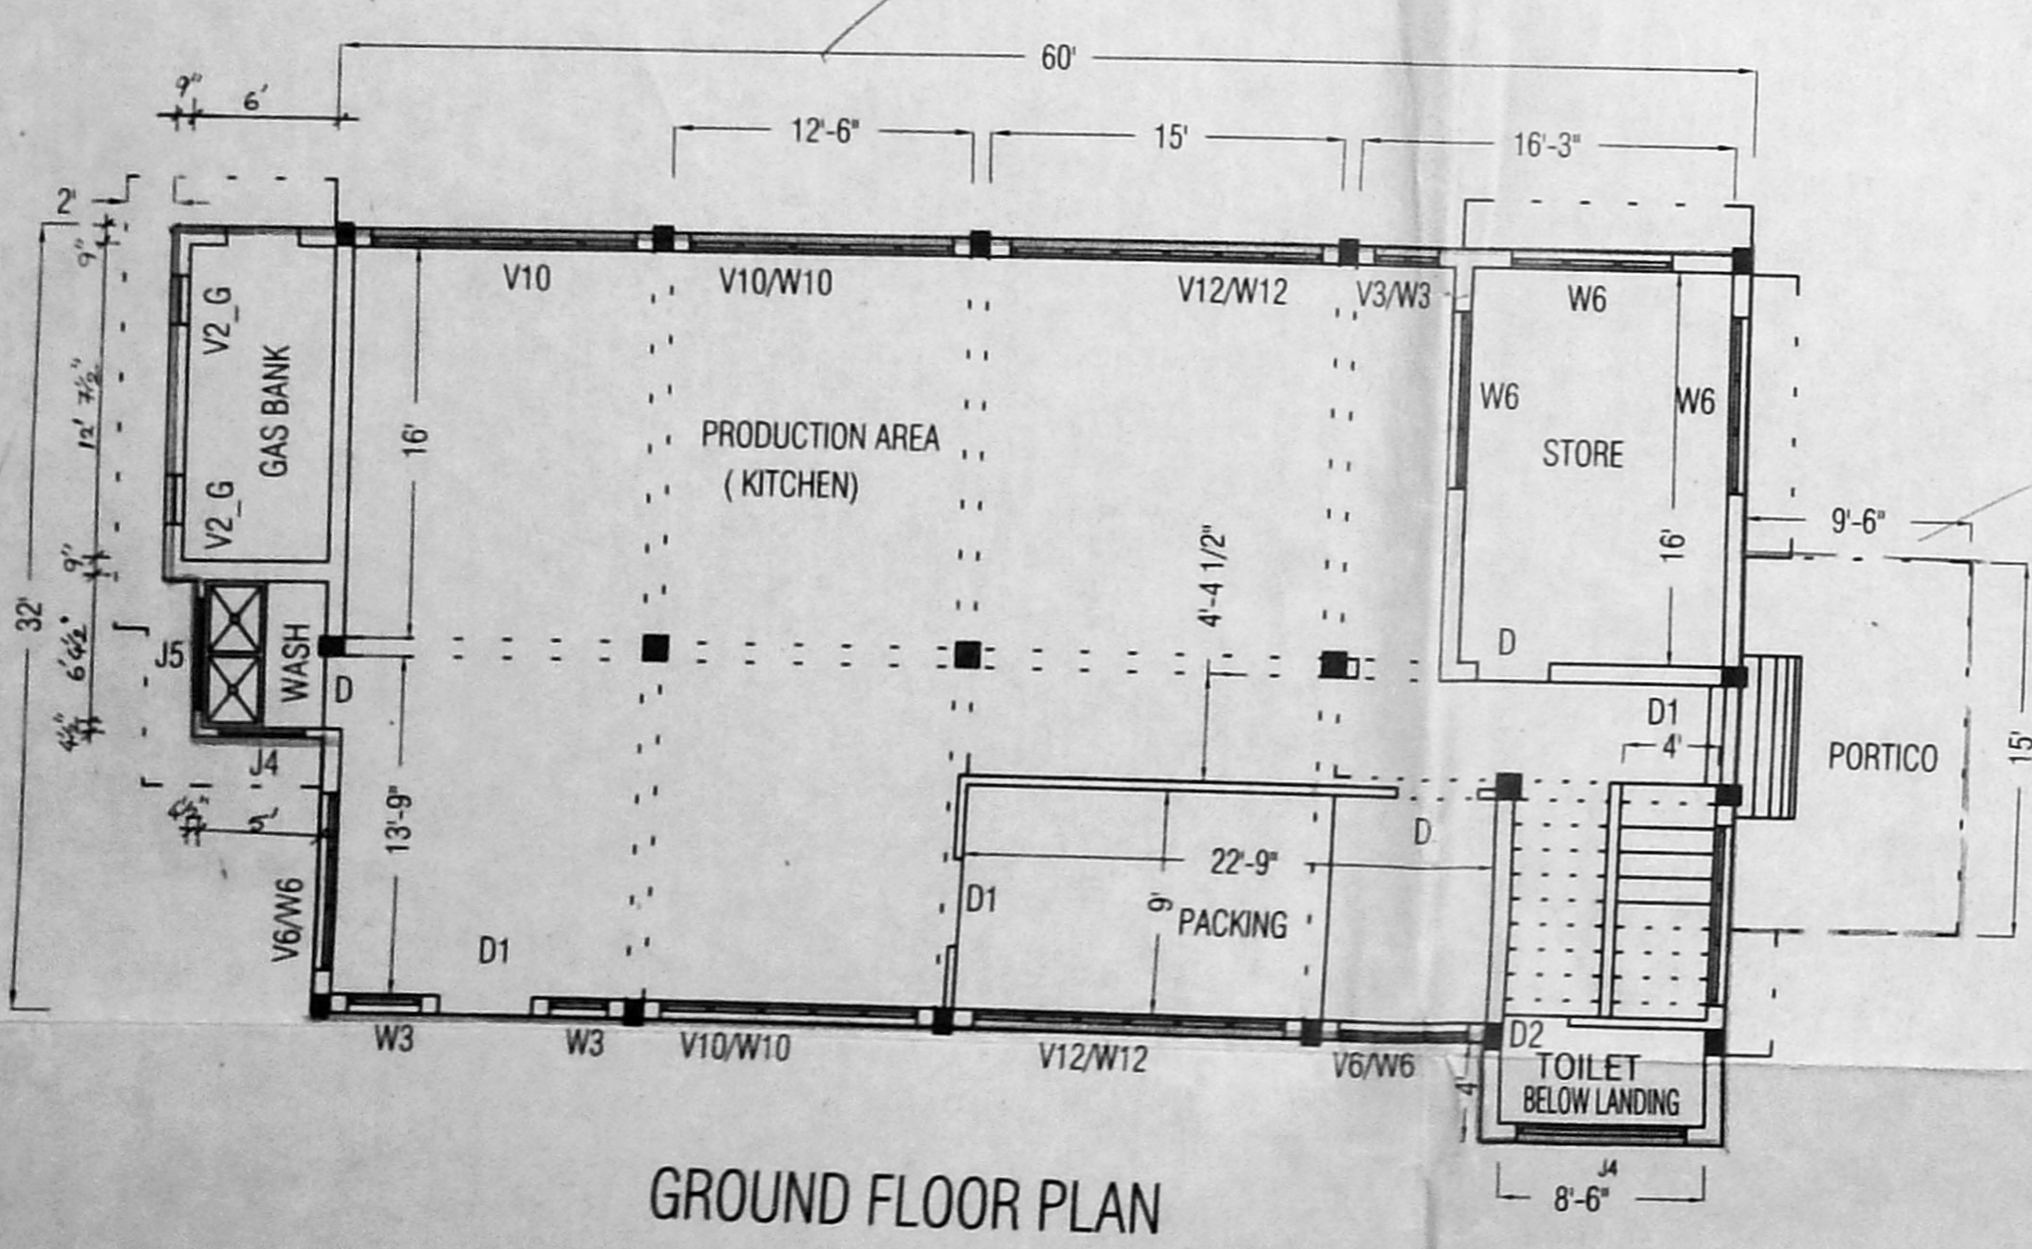


GROUND FLOOR PLAN

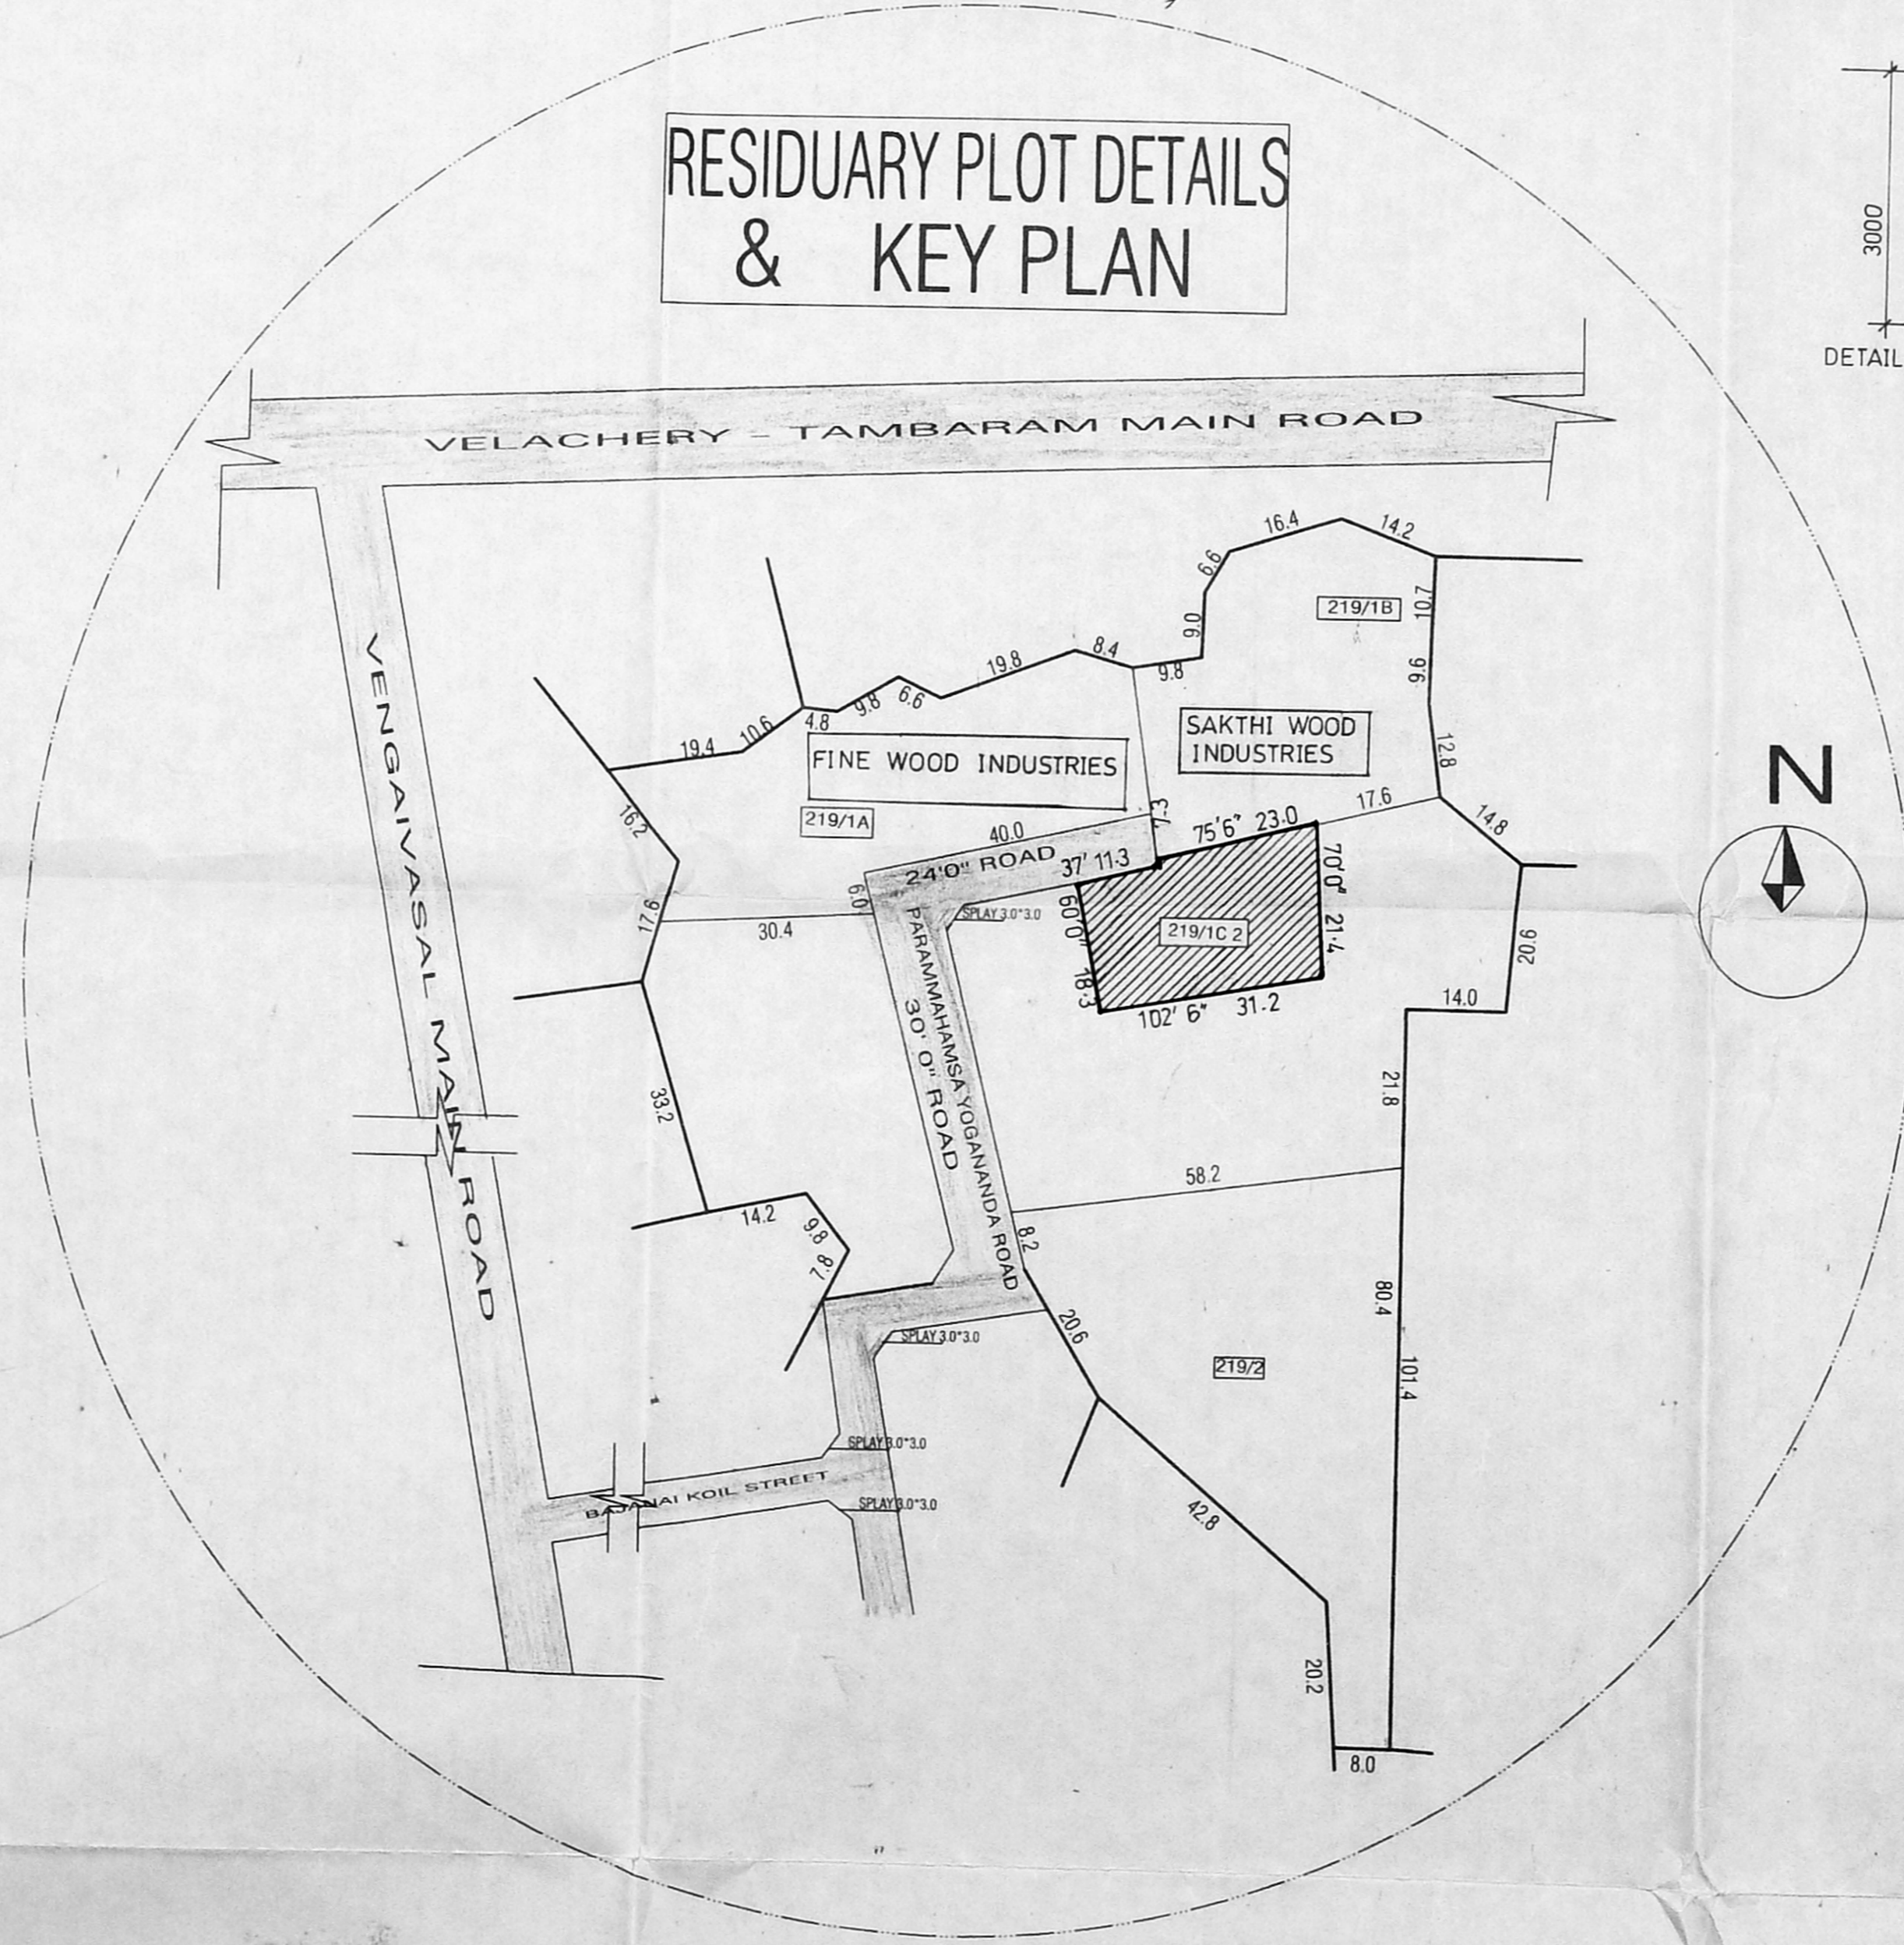

RESIDUARY PLOT DETAILS
& KEY PLAN

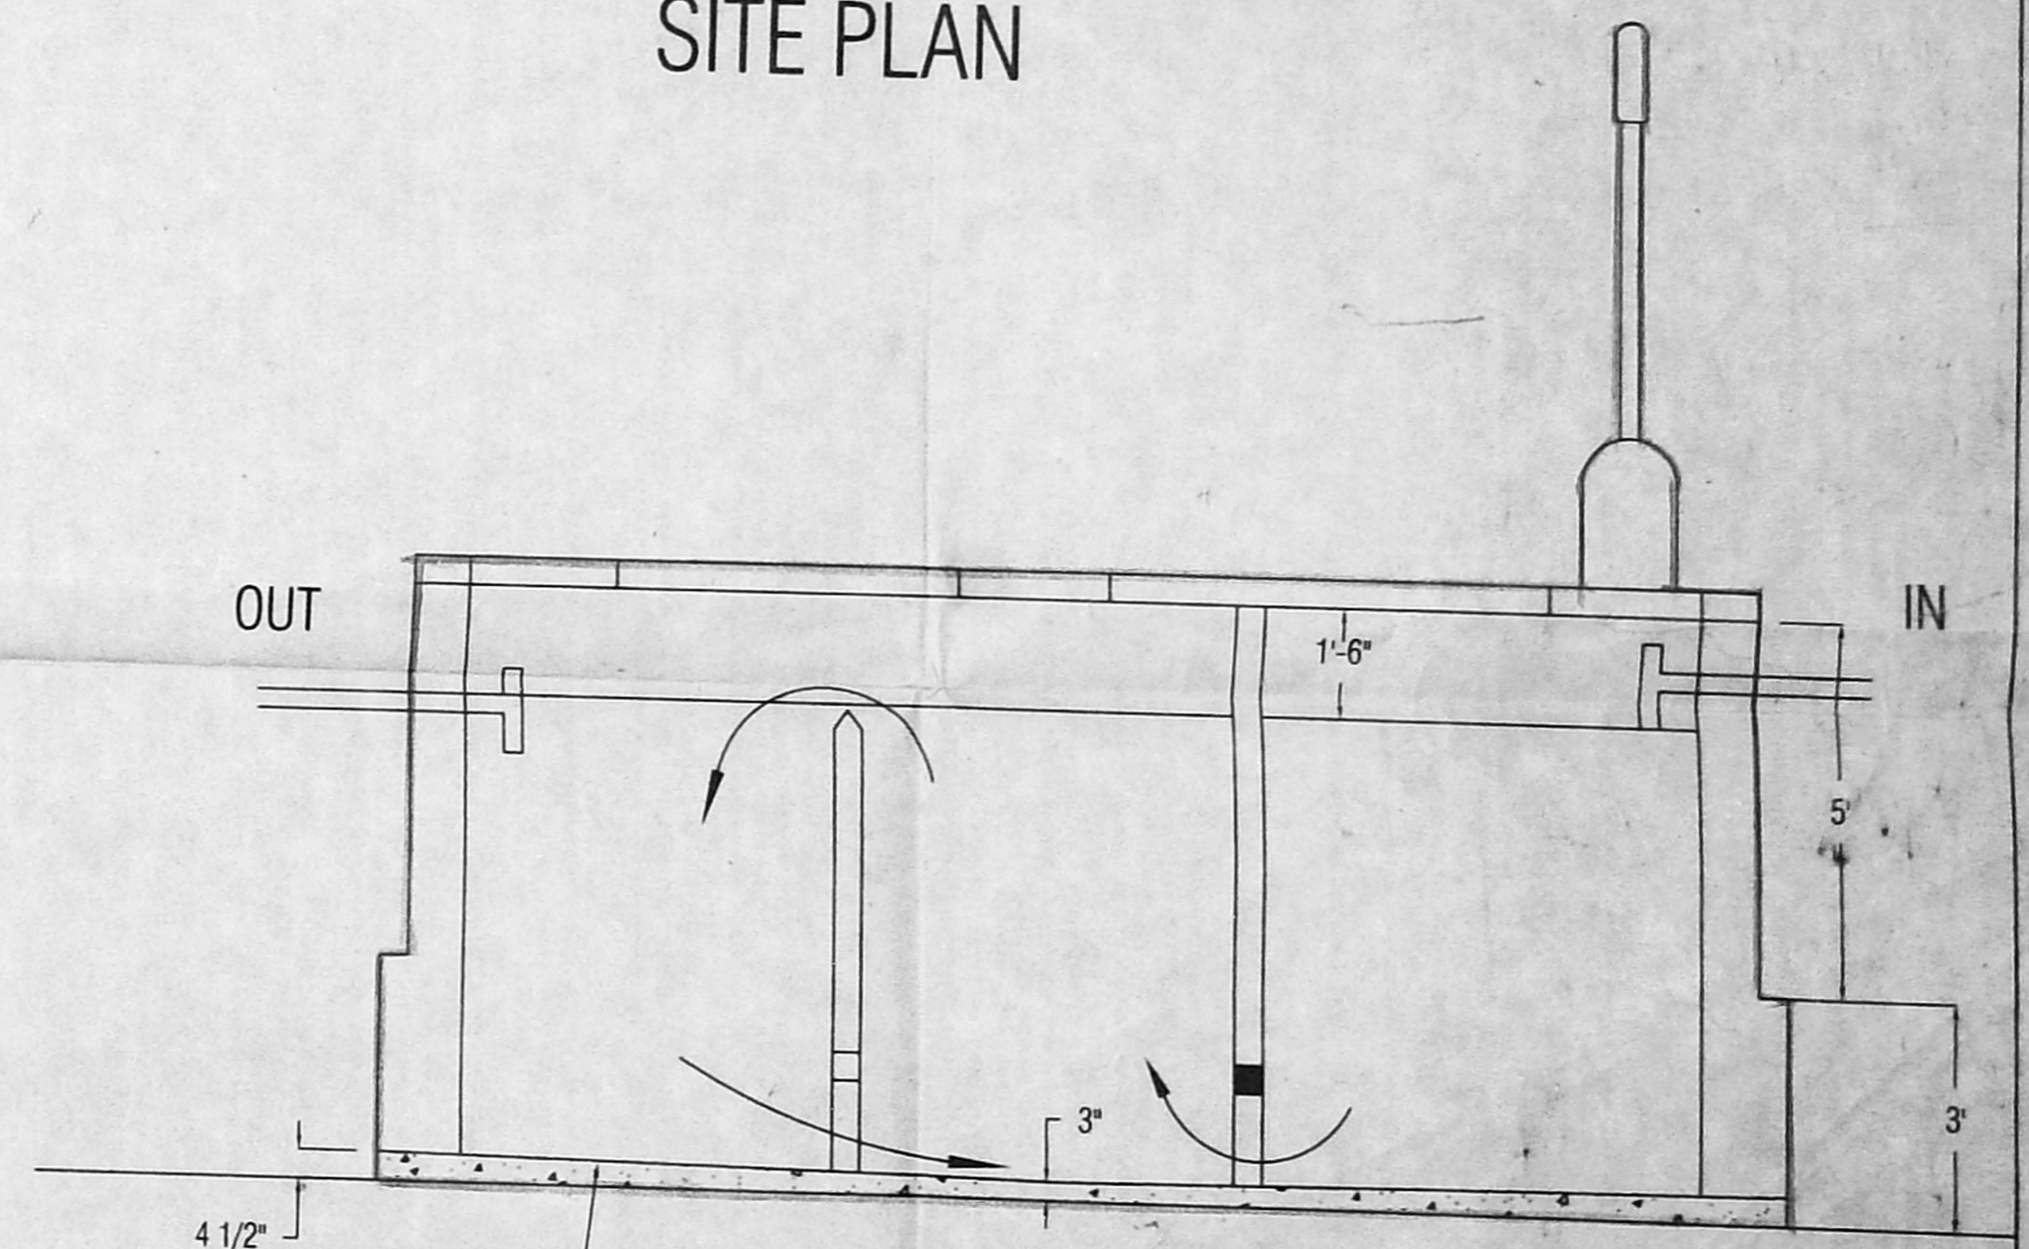

CROSS SECTION OF SEPTIC TANK

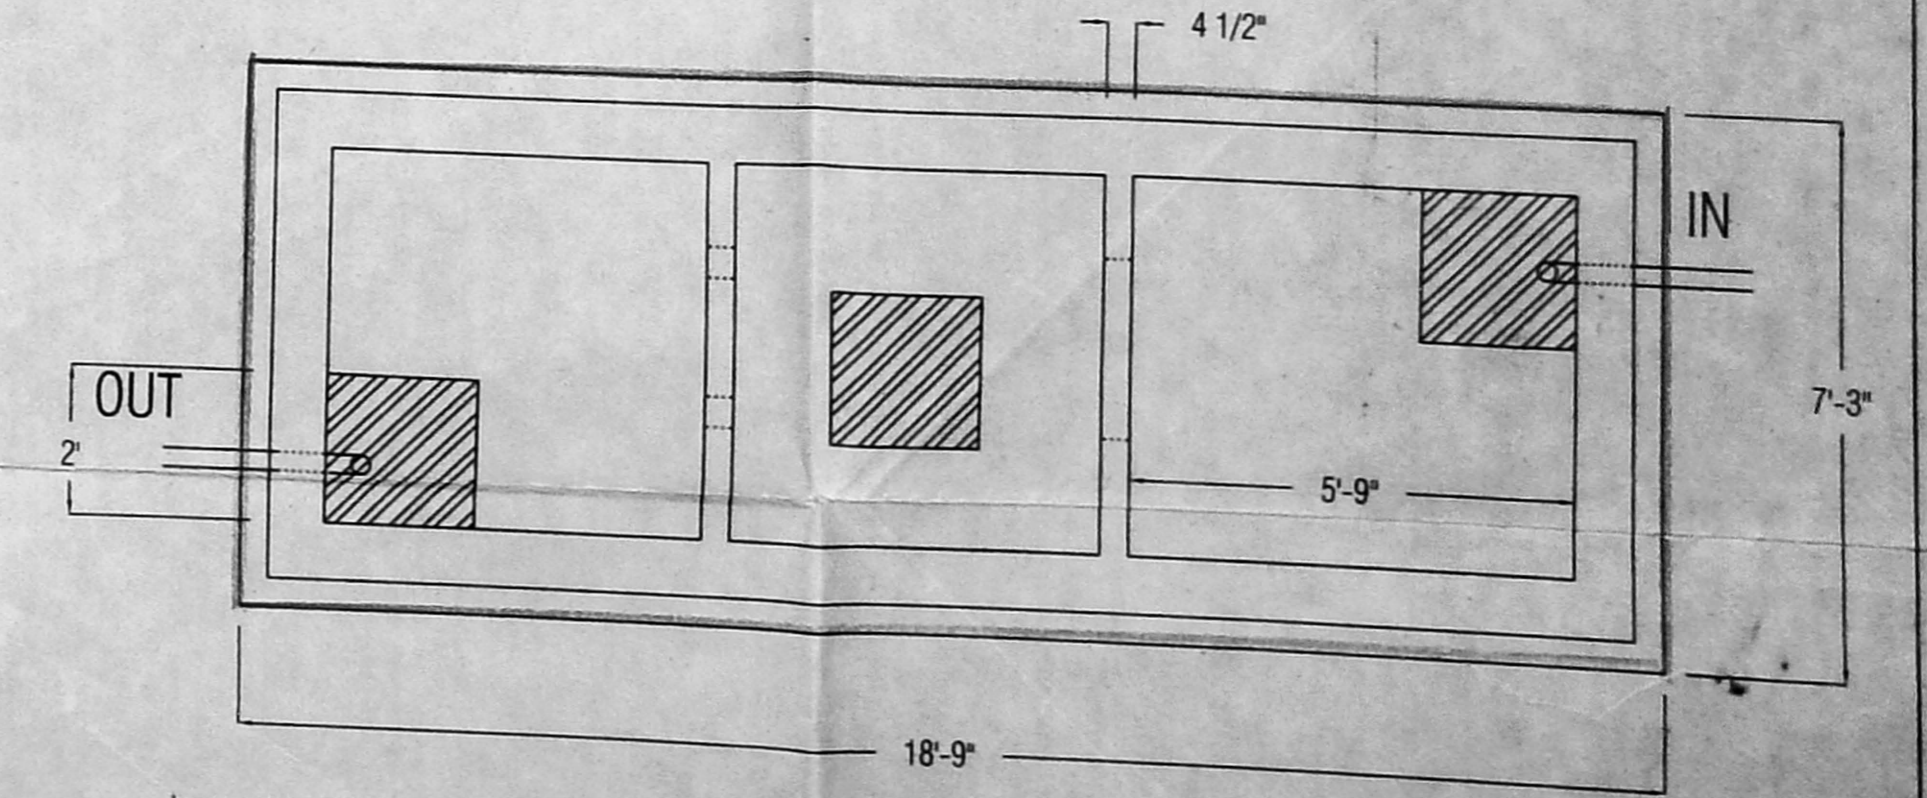

PLAN OF SEPTIC TANK

DOOR	WINDOW	VENTILATOR	RCC JALLY
D = 30''*70''	W = 60''*46''	V3 = 30''*16''	J4 = 40''*40''
D1 = 40''*80''	W3 = 30''*20''	V6 = 60''*16''	J5 = 50''*40''
D2 = 29''*70''	W6 = 60''*20''	V10 = 100''*16''	
D_G = 30''*70''	W6_4 = 60''*46''	V12 = 120''*16''	
(WITH WELD MESH)	W10 = 100''*20''	V_G = 20''*16''	
	W12 = 120''*20''	(WITH WELD MESH)	
			PLINTH AREA
			G. FLOOR 2233.20 Sft.
			F. FLOOR 406.87 Sft.
			TOTAL 2640.70 Sft.

SCALE :		TOTAL HEIGHT OF BLDG.	30'6"
GENERAL PLAN	1:96 (1"=80")	PLOT AREA	7054.50 Sft.
SITE PLAN	1:192 (1"=160")	PLOT COVERAGE	31.65%
S.F NO:	219/1C-2	F. S. I	0.374
ROAD WIDTH	24'0"	ELECTRICITY	4.2 HP
BASEMENT HEIGHT	2'0"	Nos. OF WORKERS	9

LEGEND	
PROPOSED	[Symbol]
SITE BOUNDARY	[Symbol]
ROAD	[Symbol]
VARIANCE AS AT SITE AND PATTI	[Symbol]

OWNER	LICENCED SURVEYOR
A/S Arasi Rammozhi M. Manjula 22/2/2001	Tmt. D. SASIKALA, DCE, DCT, LICENCED SURVEYOR, Licencing No: 555/99 Class-II, 77/B, CHURCH STREET, MAHALAKSHMI NAGAR, CHENNAI - 600 073.