



ELEVATION

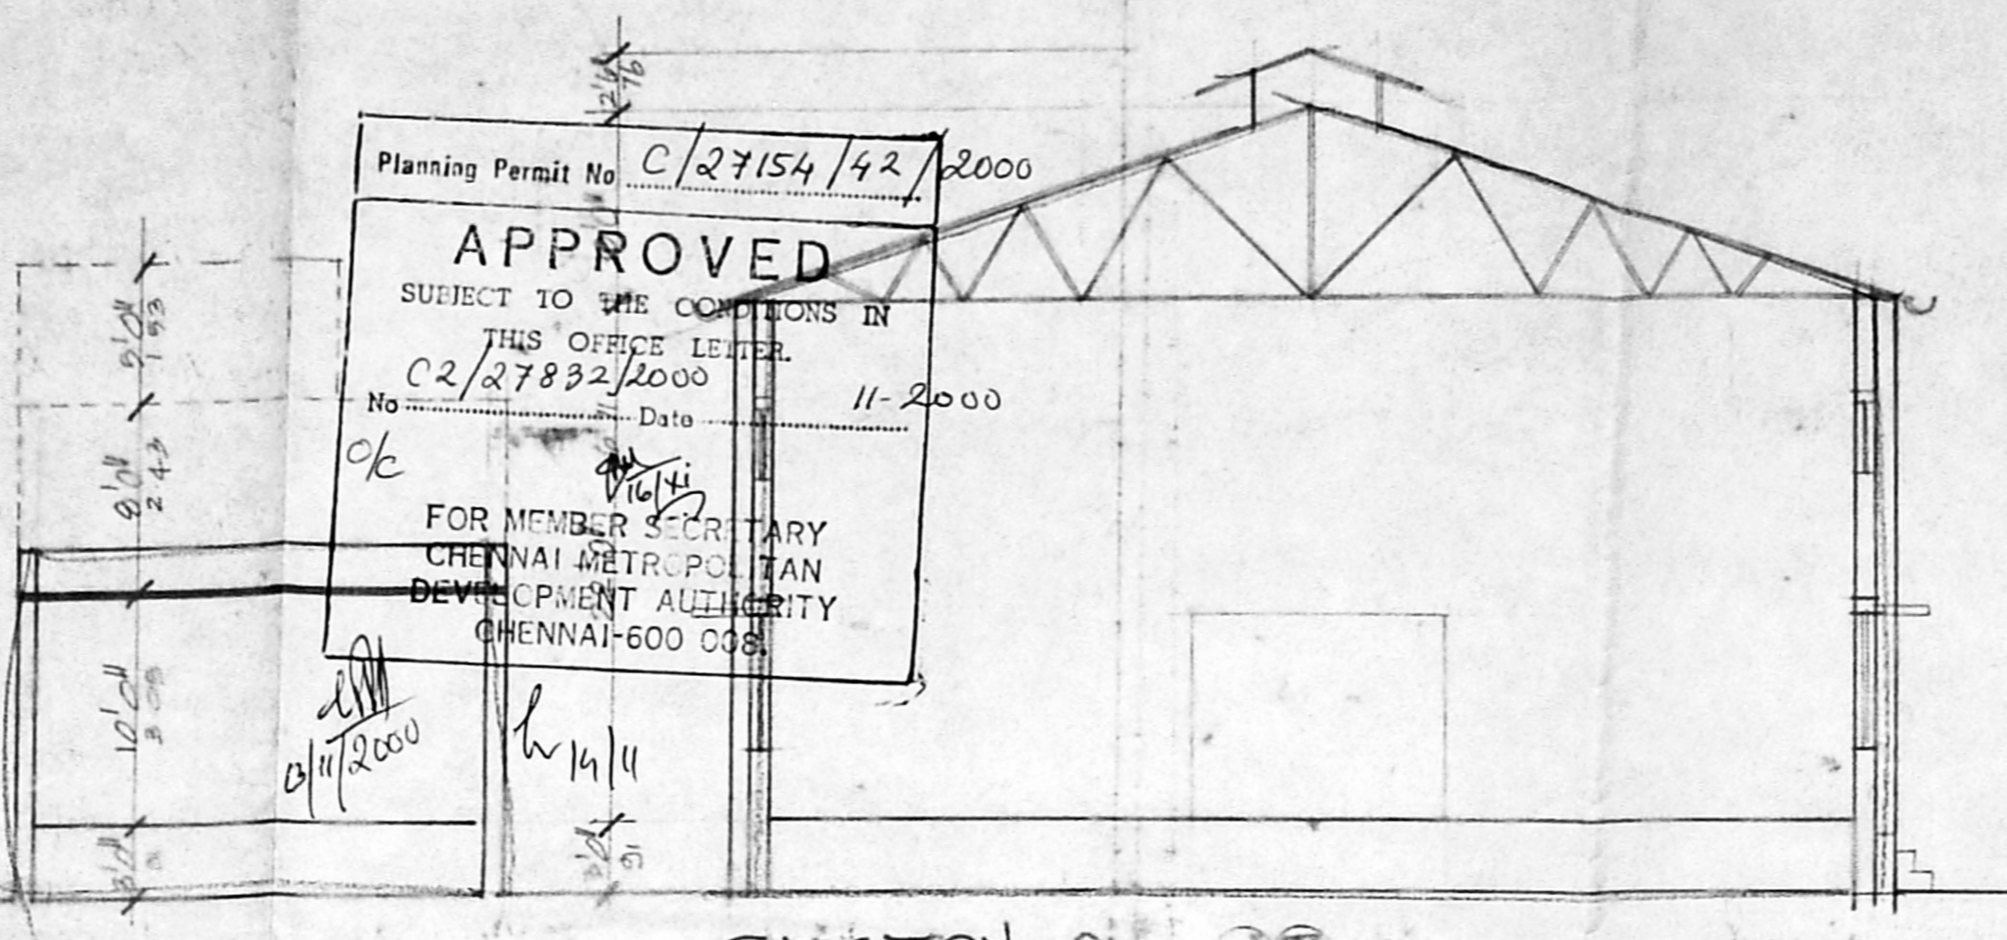


SECTION ON AB


Planning Permit No. C/27154/42/2000  
**APPROVED**  
 SUBJECT TO THE CONDITIONS IN THIS OFFICE LETTER.  
 No. C2/27832/2000 Date 11-2000  
 FOR MEMBER SECRETARY  
 CHENNAI METROPOLITAN  
 DEVELOPMENT AUTHORITY  
 CHENNAI-600 036

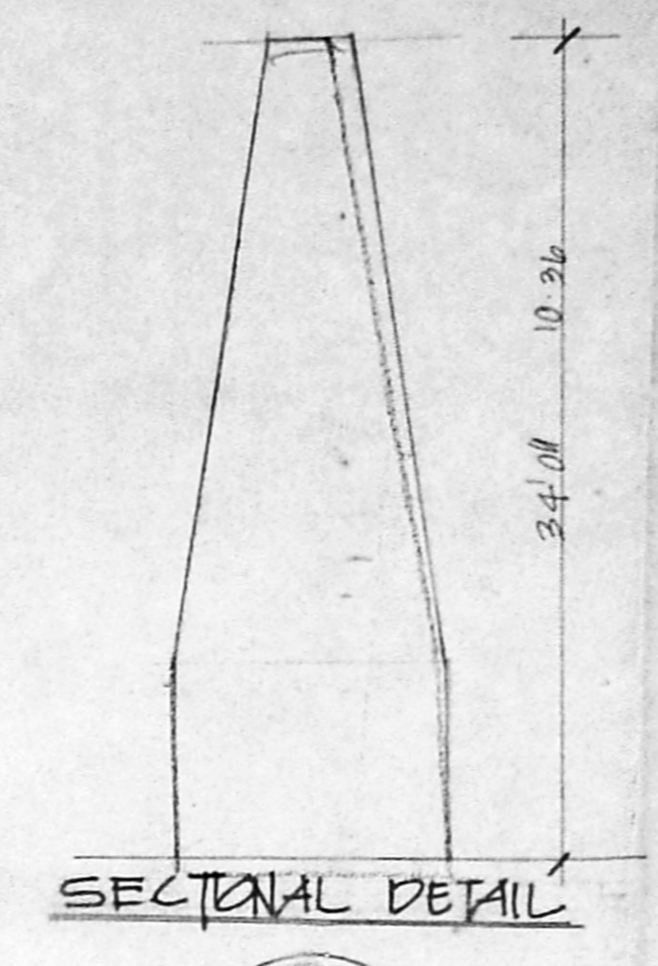

SECTIONAL DETAIL

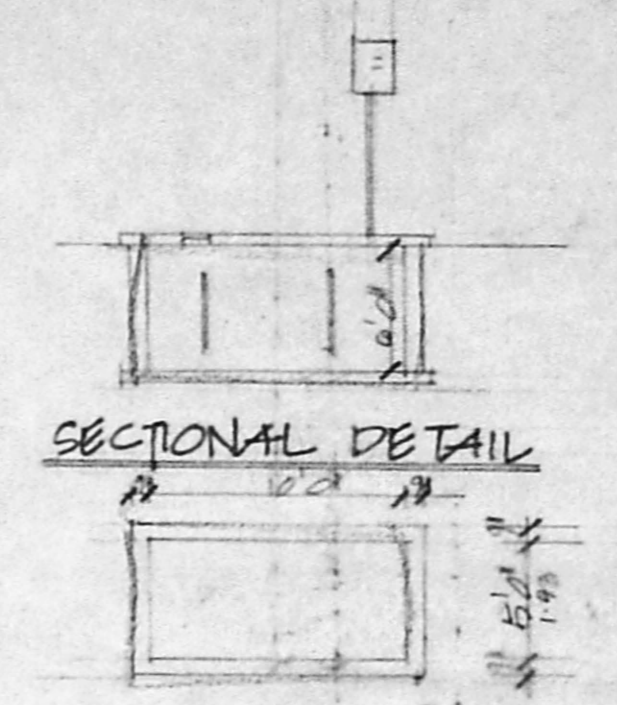


SECTIONAL DETAIL

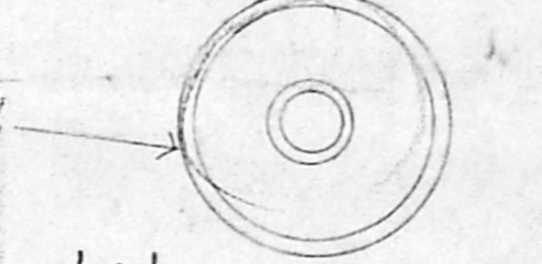


PLAN OF STEAM BOILER

PLAN OF SEPTIC TANK

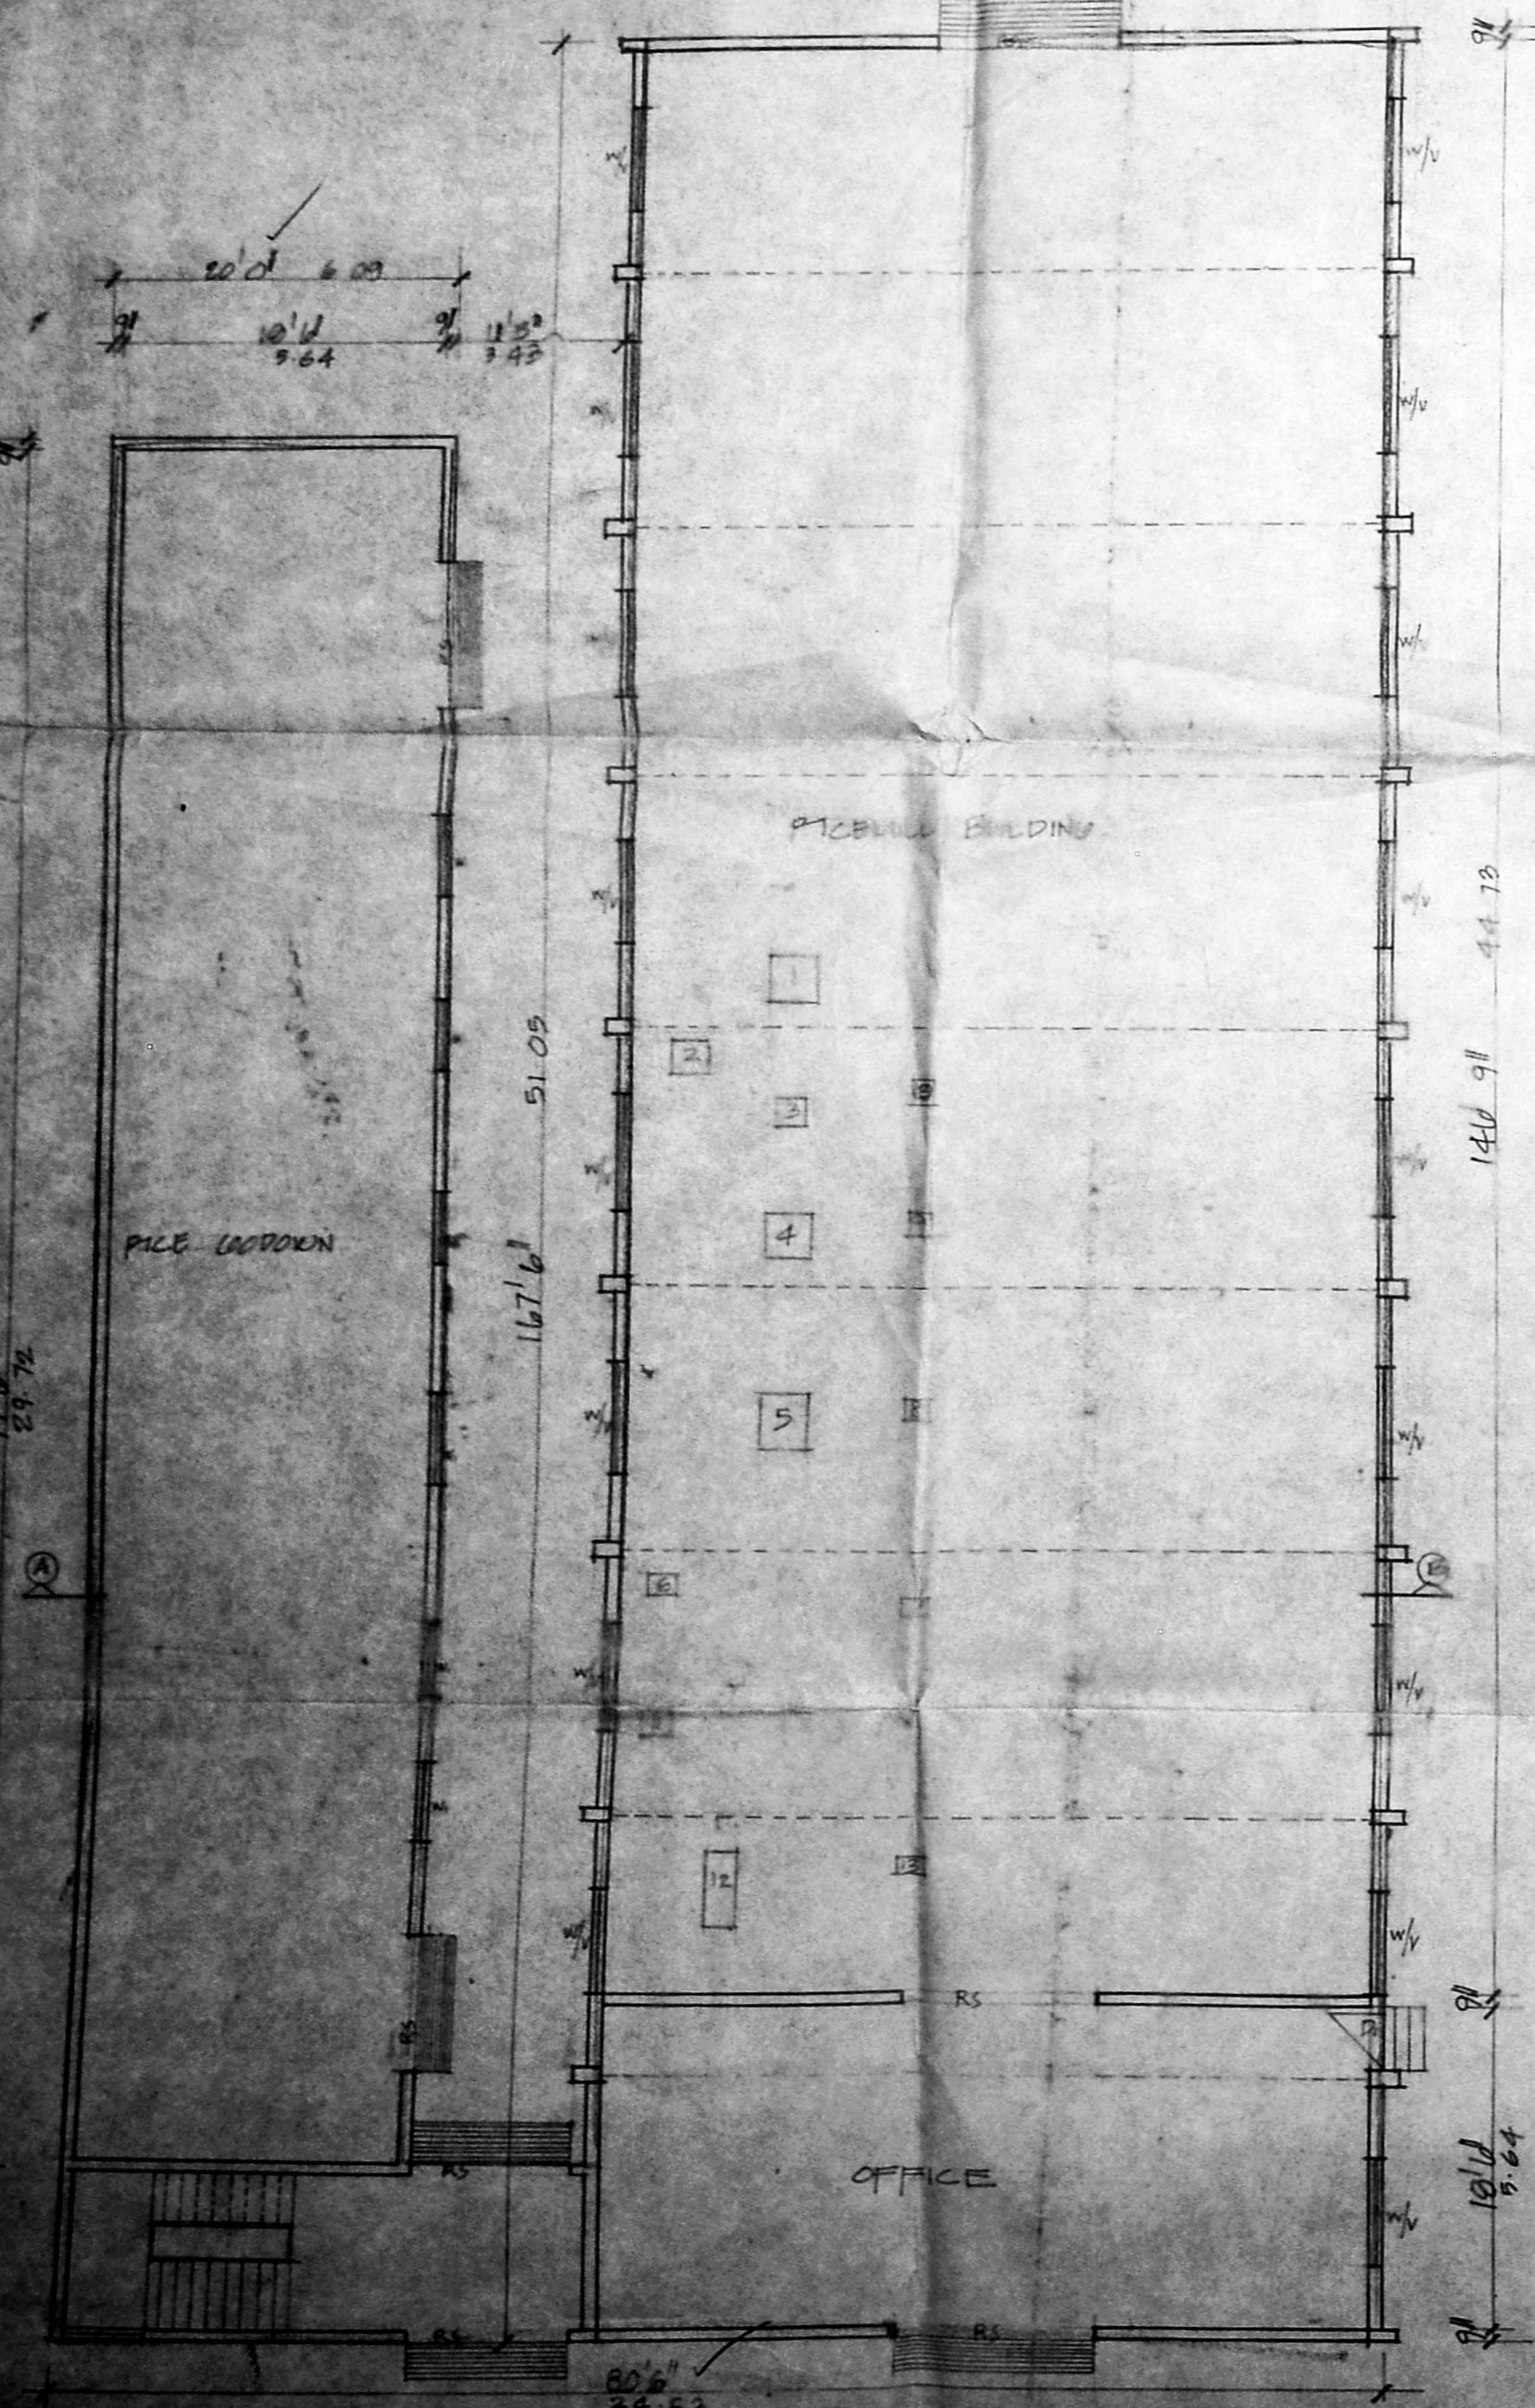


PLAN BLOCK A

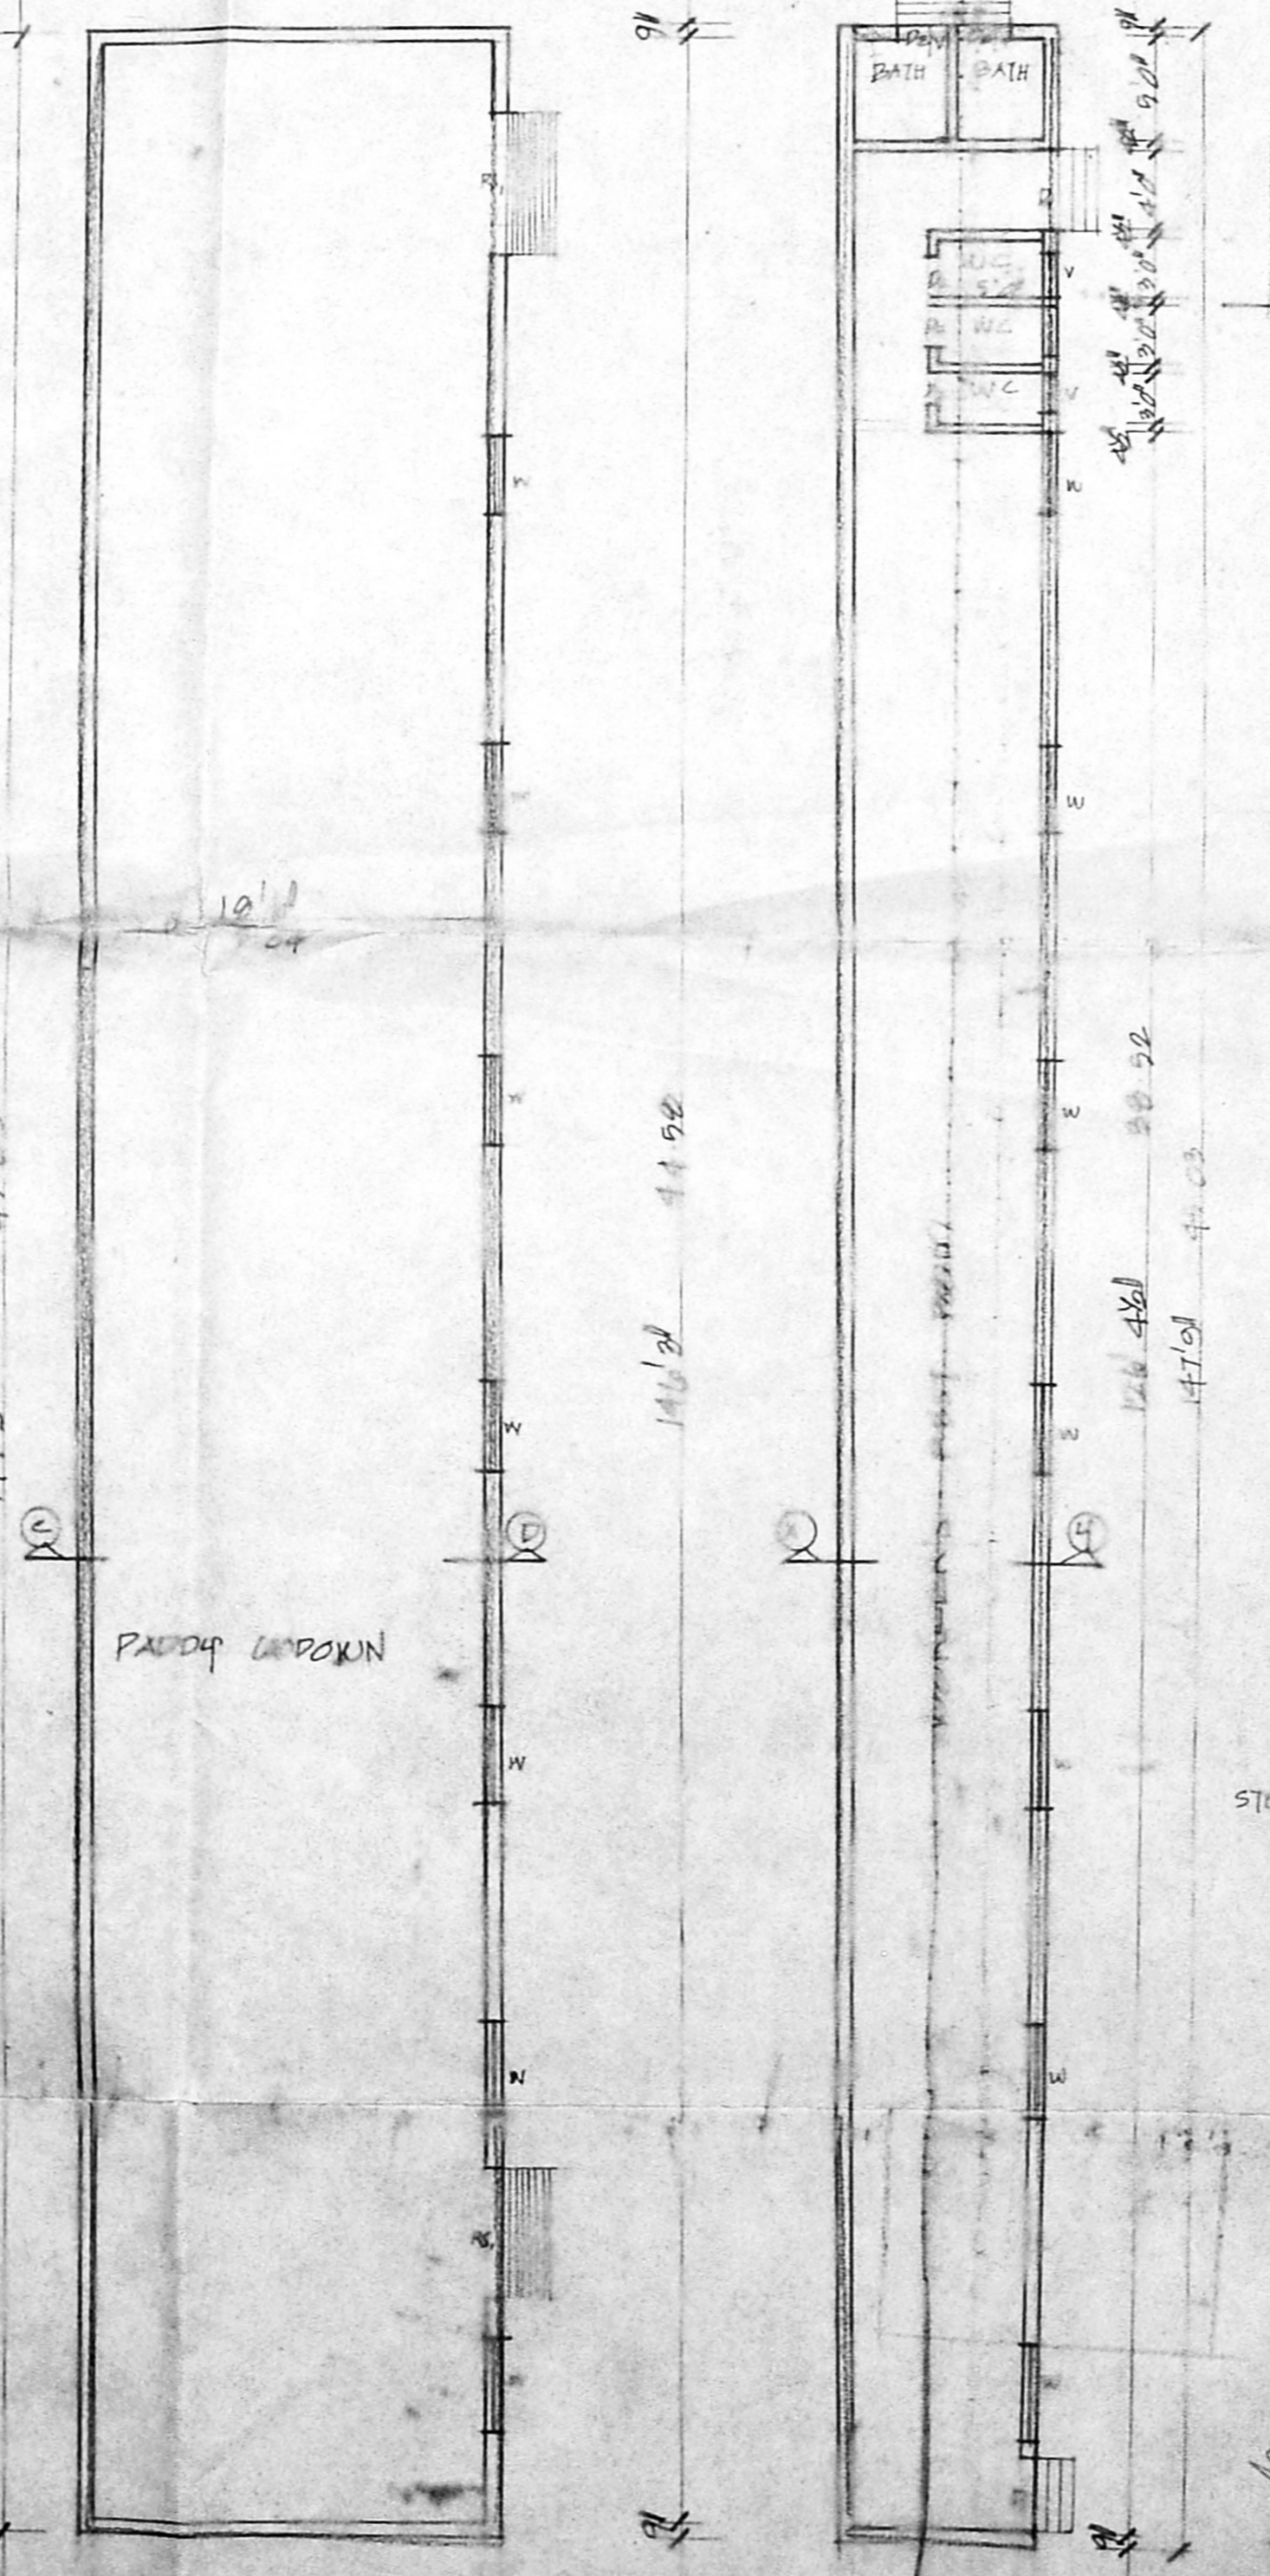


PLAN BLOCK B


PLAN BLOCK C

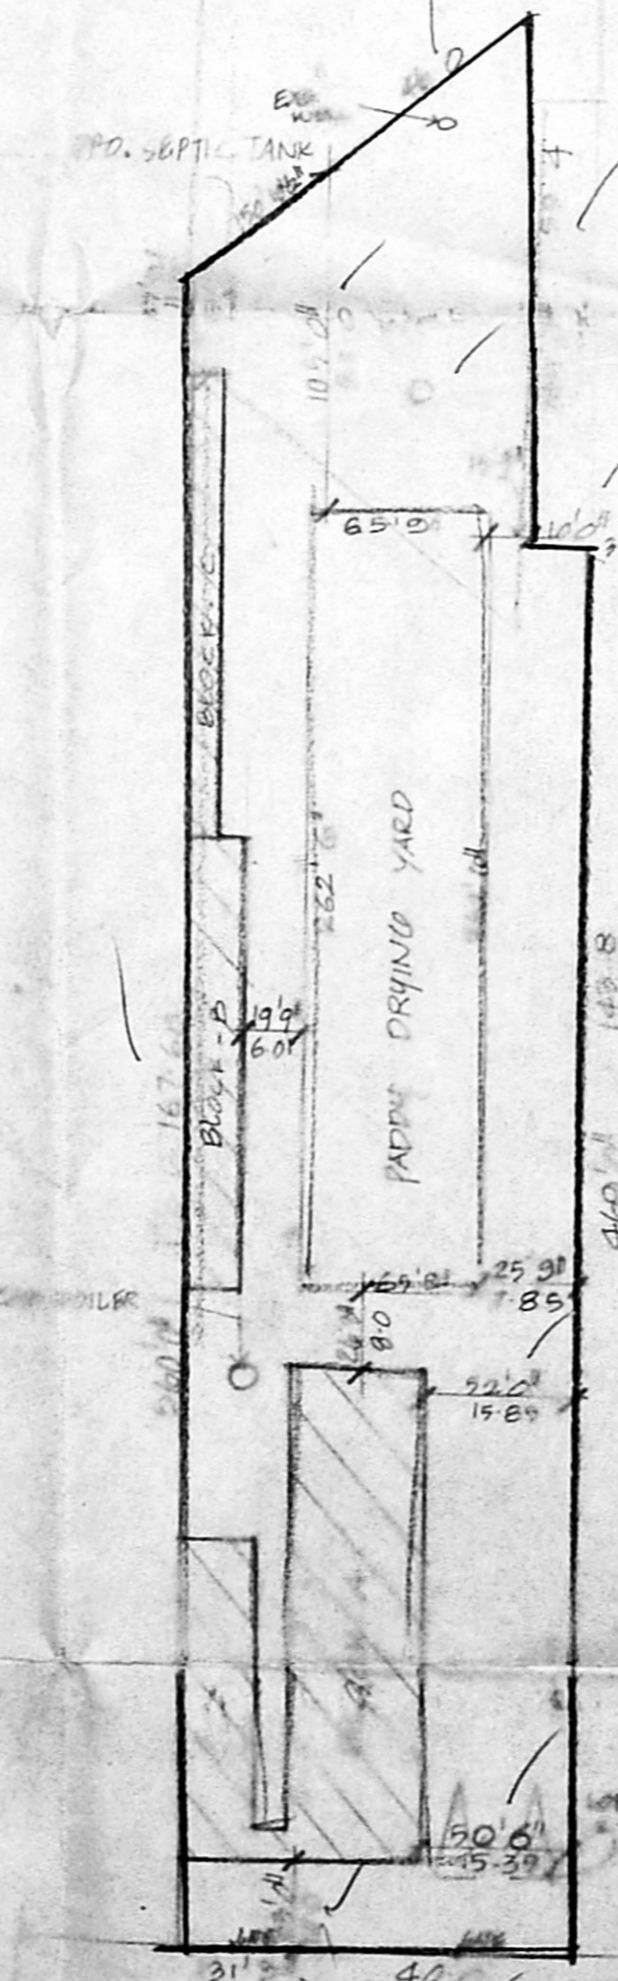

ELEVATION

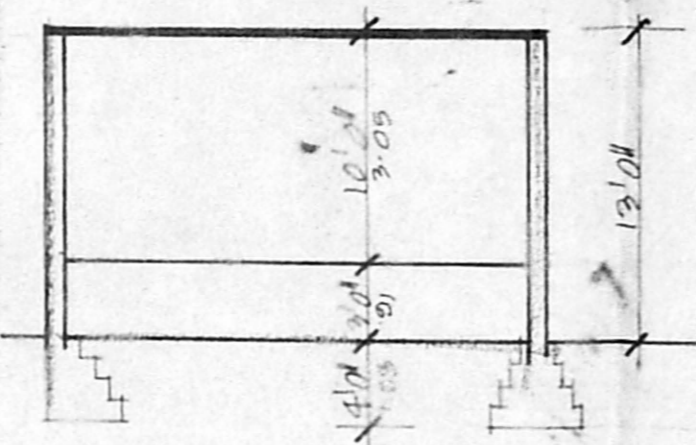


SECTION ON CD

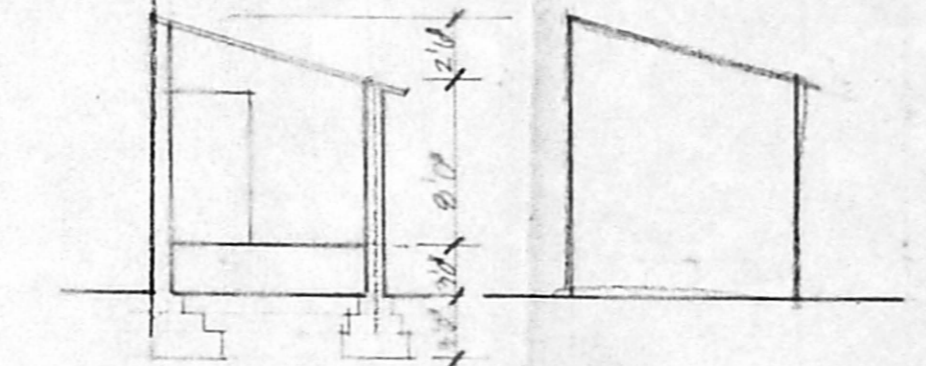


ELEVATION

SECTION ON EF

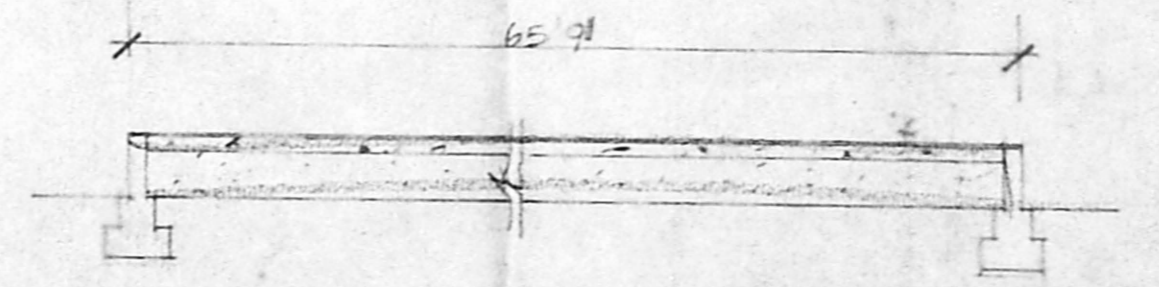

SECTION OF DRYING YARD

SITE PLAN SCALE 1/4" TO 600'

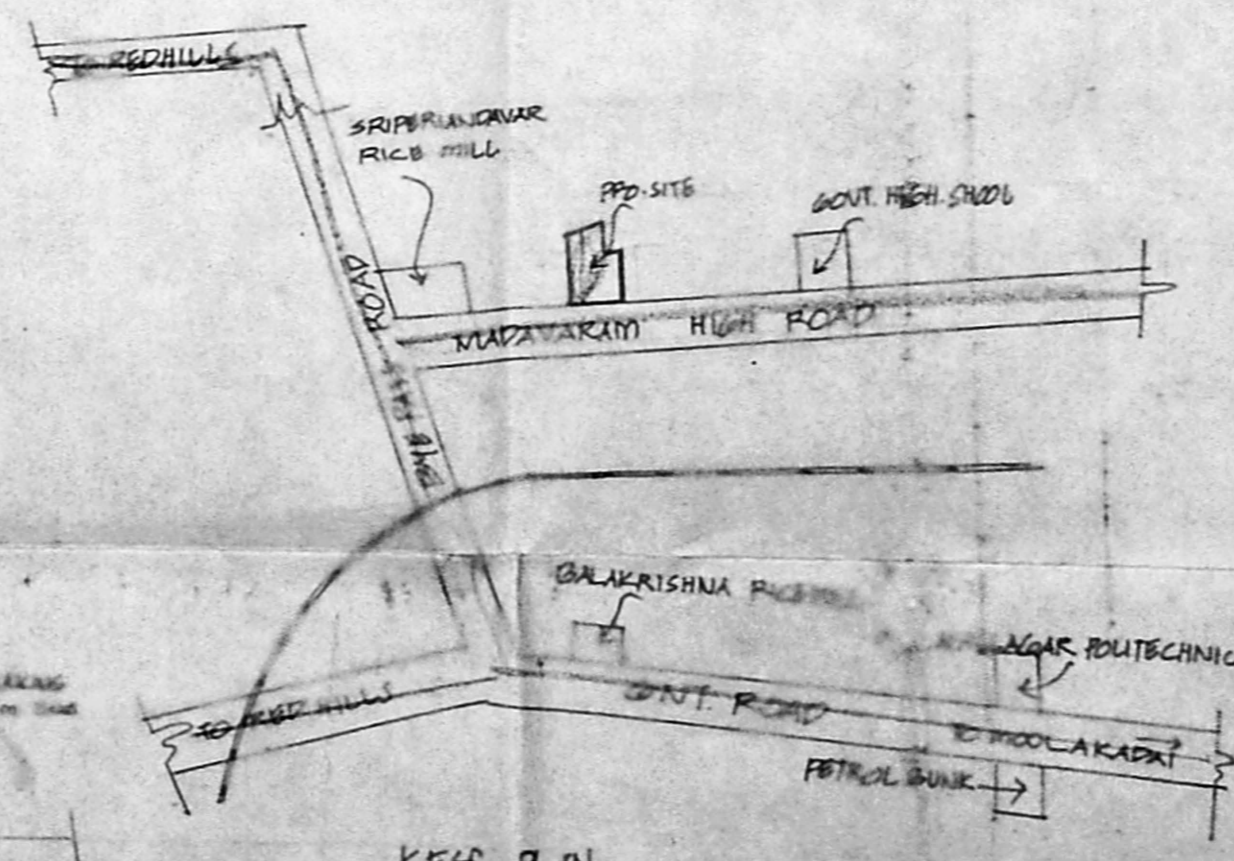

KEEP PLAN NOT TO SCALE

JOINERIES

R.P. dated 13-10-2000

RS	POLINO SHUTTER	10'0" x 8'0"
RS	"	10'0" x 8'0"
D	DOOR	4'0" x 7'0"
D	"	2'0" x 7'0"
W	WINDOW	6'0" x 5'0"
W	"	4'0" x 4'0"
V	VENTILATOR	6'0" x 3'0"

PART II  
 A.P. D.P.

**SPECIFICATION**

SAND FILLING IN FOUNDATION  
 P.C. 1:4:8 IN FOUNDATION  
 BRICK WORK IN CM 1:5  
 RCC WORK IN 1:2:4  
 PLASTERING IN CM 1:4

**AREA DETAIL**

LOT AREA	81270	7550
BLOCK A	10515	976.8
BLOCK B	2955	274.5
BLOCK C	1478	137.3
TOTAL		1388.6

**REFERENCE**

ROADS  
 BOUNDARY  
 PROPOSAL

**MACHINERY DETAIL**

1	OPPER	
2	PADDO CHAKER	2HP
3	PADDO CLASER	2HP
4	RUBBER SHELLER	1.5HP
5	HULLER	2HP
6	BROWN BLOWER	5HP
7	BROWN BLOWER	5HP
8	ELEVATOR CONE	1HP
9	ELEVATOR CONE	1HP
10	BROWN BLOWER	5HP
11	RICE SHAKER	5HP
12	ELEVATOR CONE	1HP
13	ELEVATOR CONE	1HP
		TOTAL 29HP

NO. OF WORKERS EMPLOYED: 19 NOS.

SCALE 1" TO 80'

PLAN SHOWING THE PPO. RICE MILL BUILDING IN S.NO 220/IB2DI, AT MADHAVARAM HIGH ROAD, LAYON PULIYAN VILLAGE, CHENNAI.

S.M.S.  
 S.M. ELVARAY  
 S.M. PILLAI  
 S.M. S.

OWNER'S SIGNATURE

S. ATHIYAMAN, B.E.  
 Chartered Engineer  
 1955-1 Licensed Survey No. 113  
 Corporation of Chennai  
 1971  
 1971  
 1971