


ELEVATION

SECTION ON AB

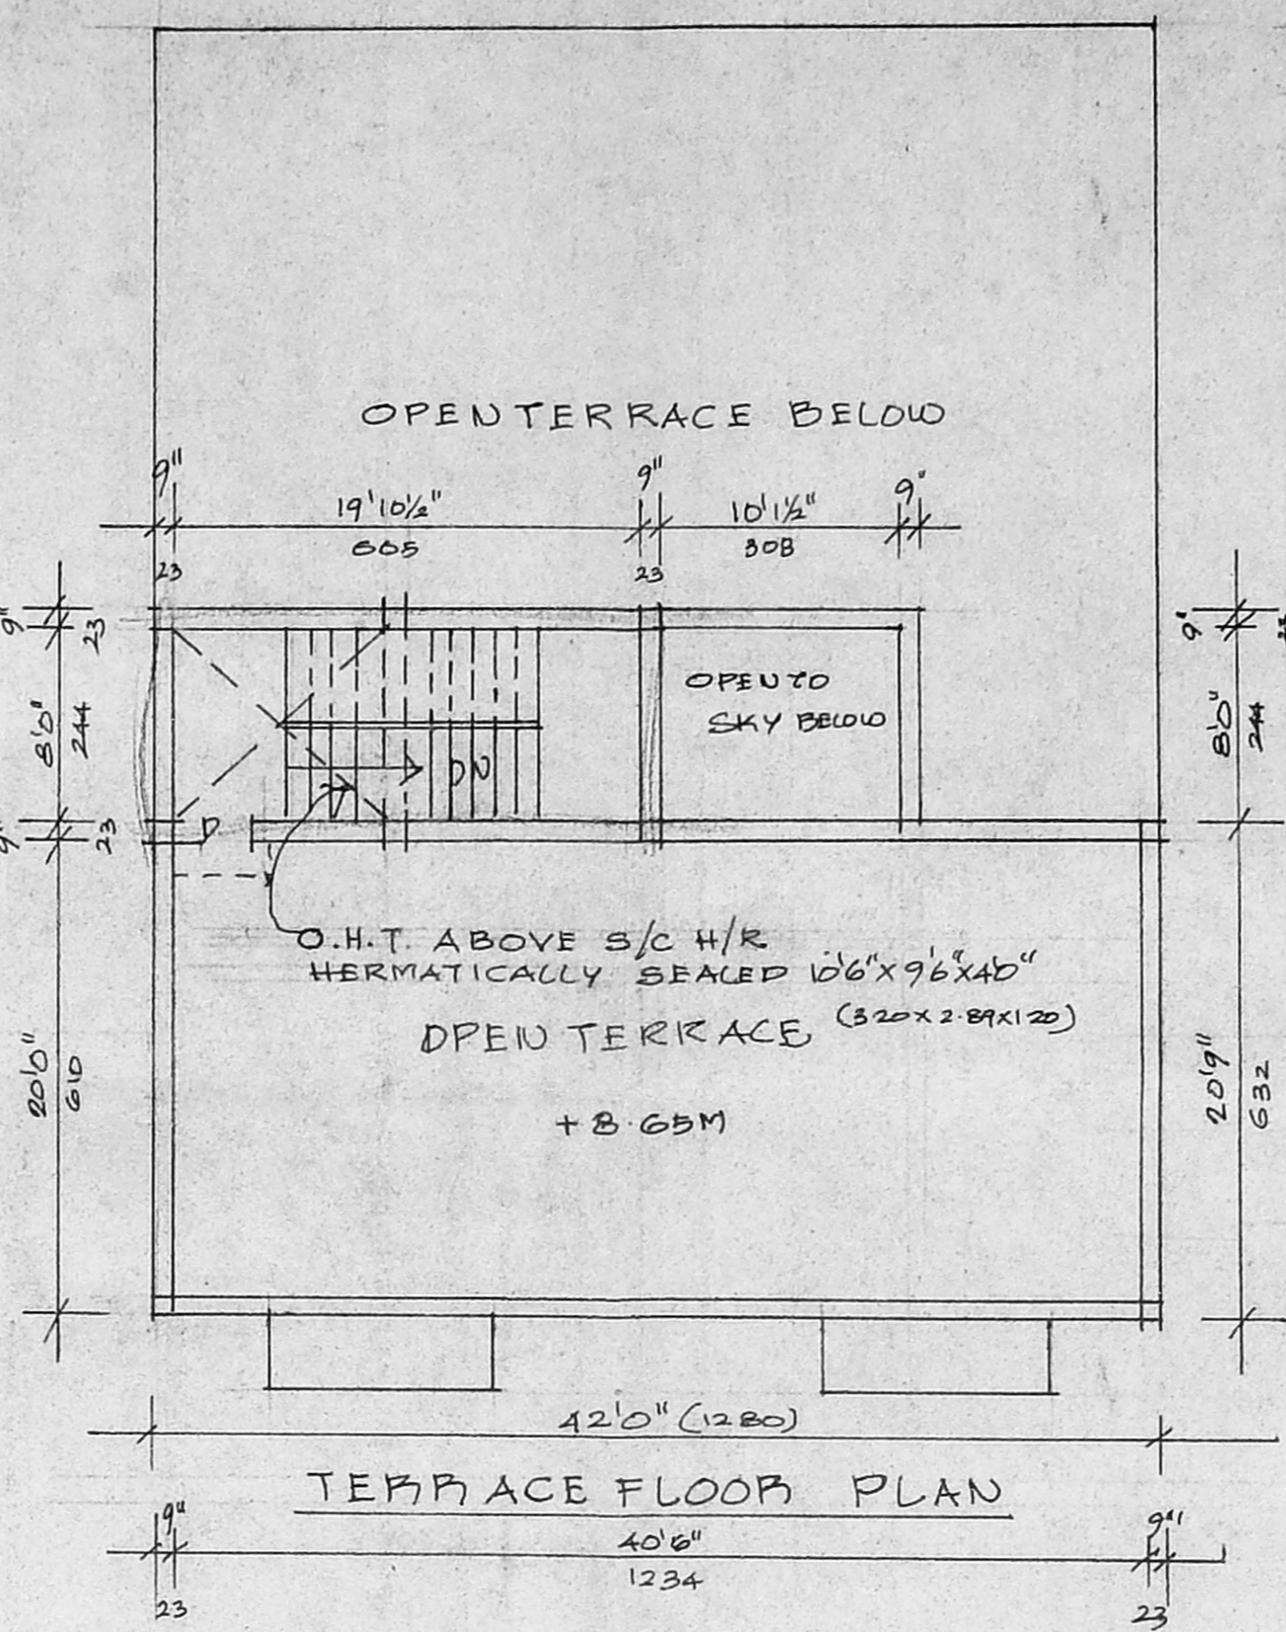

TERRACE FLOOR PLAN

SPECIFICATION

1. ROOF SLAB IN R.C.C. 1:2:4 10CM TH.
2. WALLS ARE WITH FIRST CLASS BRICK IN C.M. 1:3
3. R.C.C. COLUMN IN CC 1:2:4
4. PLINTH BEAM IN R.C.C. 1:2:4
5. WALL PLASTERING IN CM 1:3, 20MM TH.
6. CEILING PLASTERING IN CM 1:3 12MM TH.
7. MOSAIC FLOOR IN G 22MM TH.
8. T.D. DOOR FRAMES WITH FLUSH DOOR SHUTTER
9. WEATHERING COURSE - BRICK JELLY CONCRETE LAID WITH PRESSED TILES.
10. FLOORING CONCRETE IN CC 1:2:4
11. SAND FILLING
12. R.C.C. FOOTING IN R.C.C. 1:2:4

KEY PLAN
NOT TO SCALE

PLAN SHOWING THE PROPOSED RESIDENTIAL BUILDING AT NEW DOOR NO: 23, OLD DOOR NO: 12 BHARATH ROAD 1ST STREET P.S.NO: 434/64, BLOCK NO: 23 OF PERAMBUR DIVISION CHENNAI CITY CORPORATION OF CHENNAI.
SCALE: 8 FEET TO AN INCH


SCHEDULE OF JOINERY

D-DOOR	36" x 70" - 1.08 x 2.13
D1-DOOR	30" x 70" - 0.90 x 2.13
D2-DOOR	26" x 70" - 0.76 x 2.13
W-WINDOW	60" x 46" - 1.80 x 1.57
W1-WINDOW	46" x 46" - 1.37 x 1.37
W2-WINDOW	30" x 46" - 0.90 x 1.37
V-VENTILATOR	20" x 16" - 0.60 x 0.45
J-R.C.C. JOLLY TO SIZE	
G.M.S. GRILL GATE	80" x 70" - 2.44 x 1.3

AREA STATEMENT


PLOT AREA: 3640 SQ FT - 338.16 SQ M
GROUND FLOOR AREA: 2229 SQ FT - 207.07 SQ M
FIRST FLOOR AREA: 2589 SQ FT - 241.15 SQ M
SECOND FLOOR AREA: 1088 SQ FT - 100.34 SQ M
TOTAL FLOOR AREA: 5906 SQ FT - 547.56 SQ M
P.G.S / COVERAGE: 1.31 - 64.80%
PARKING LOTS: 4 LOTS UNDER STICHS

REFERENCE

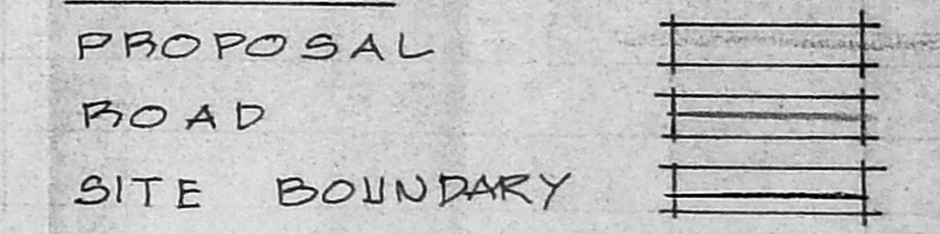


OWNER


[Signature]

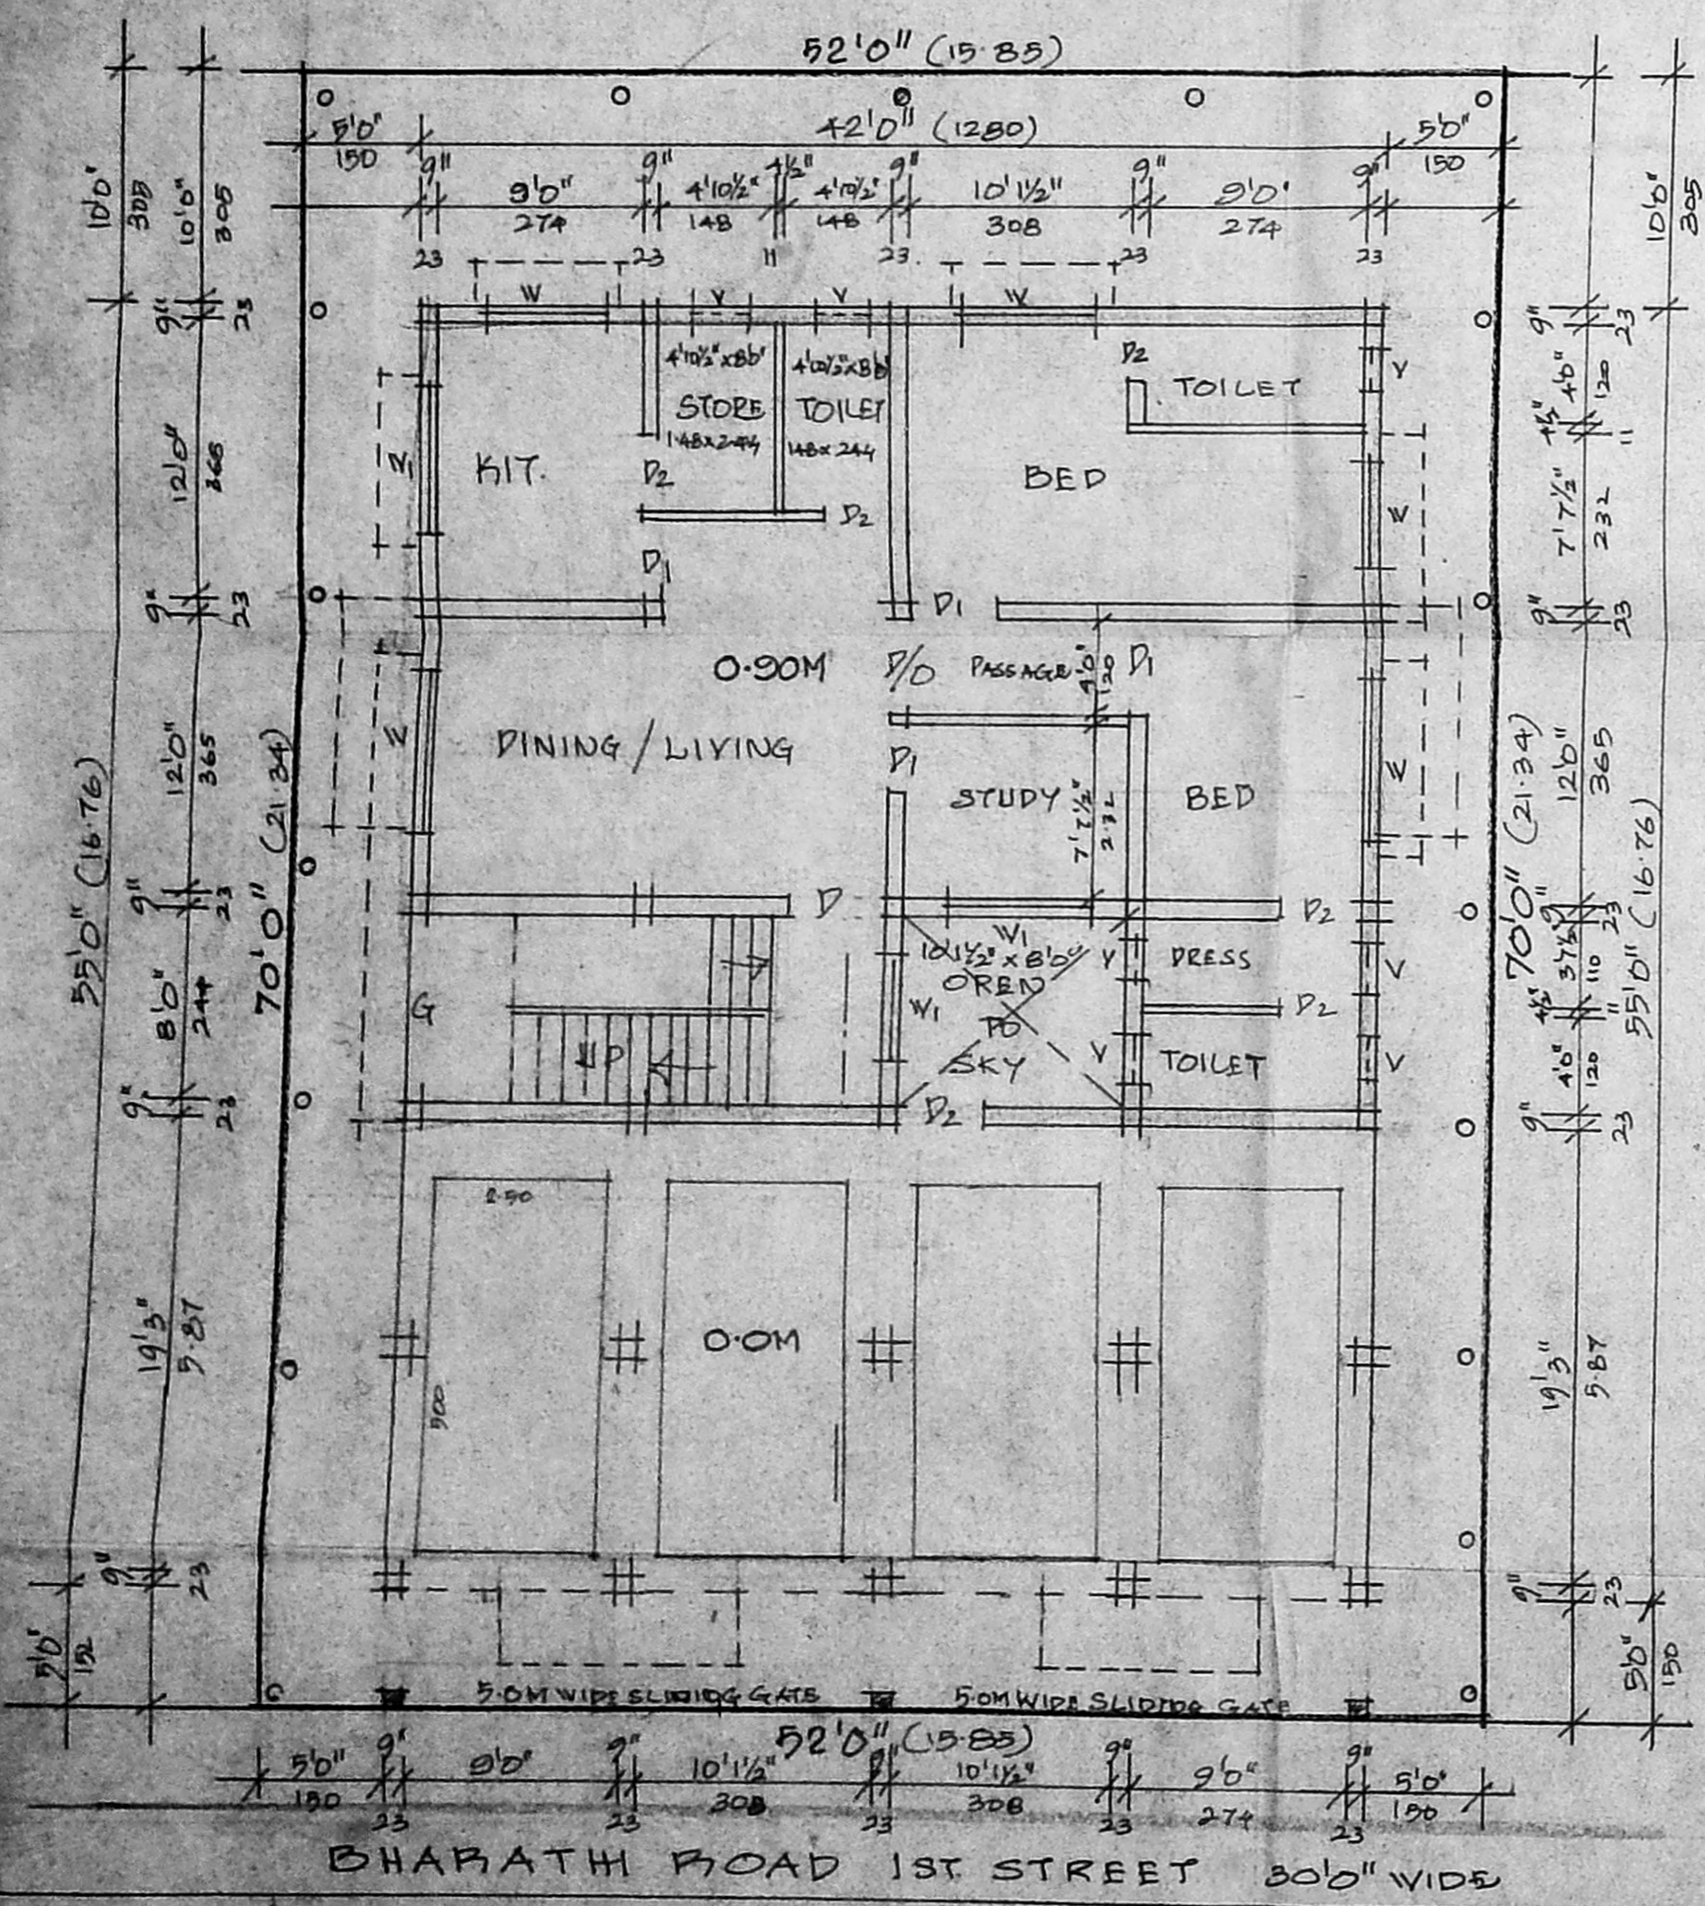

SITE CUM GROUND FLOOR PLAN

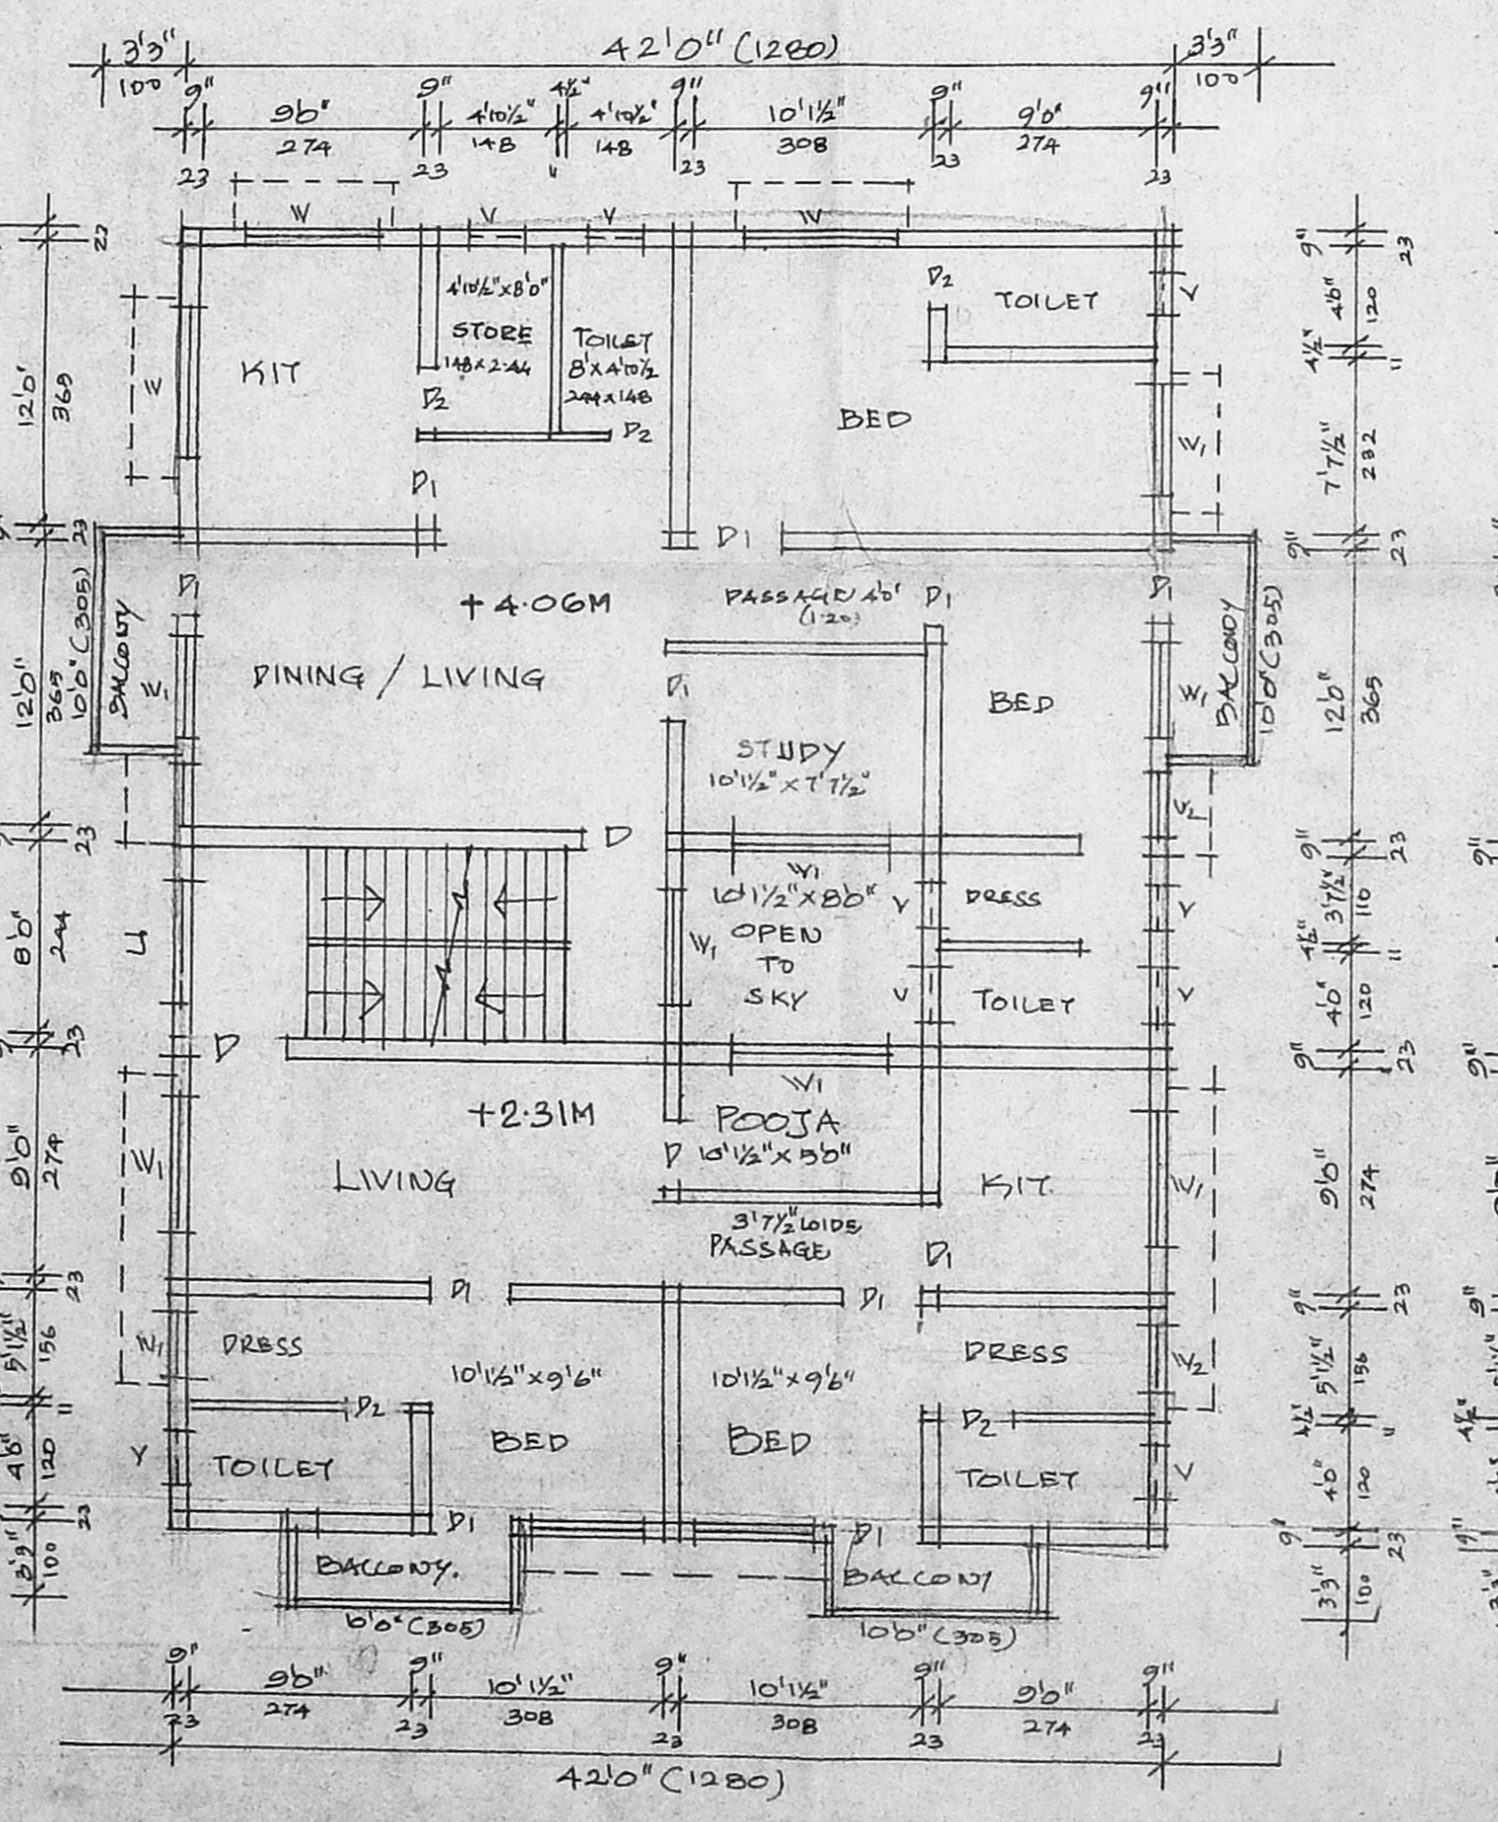

FIRST FLOOR PLAN

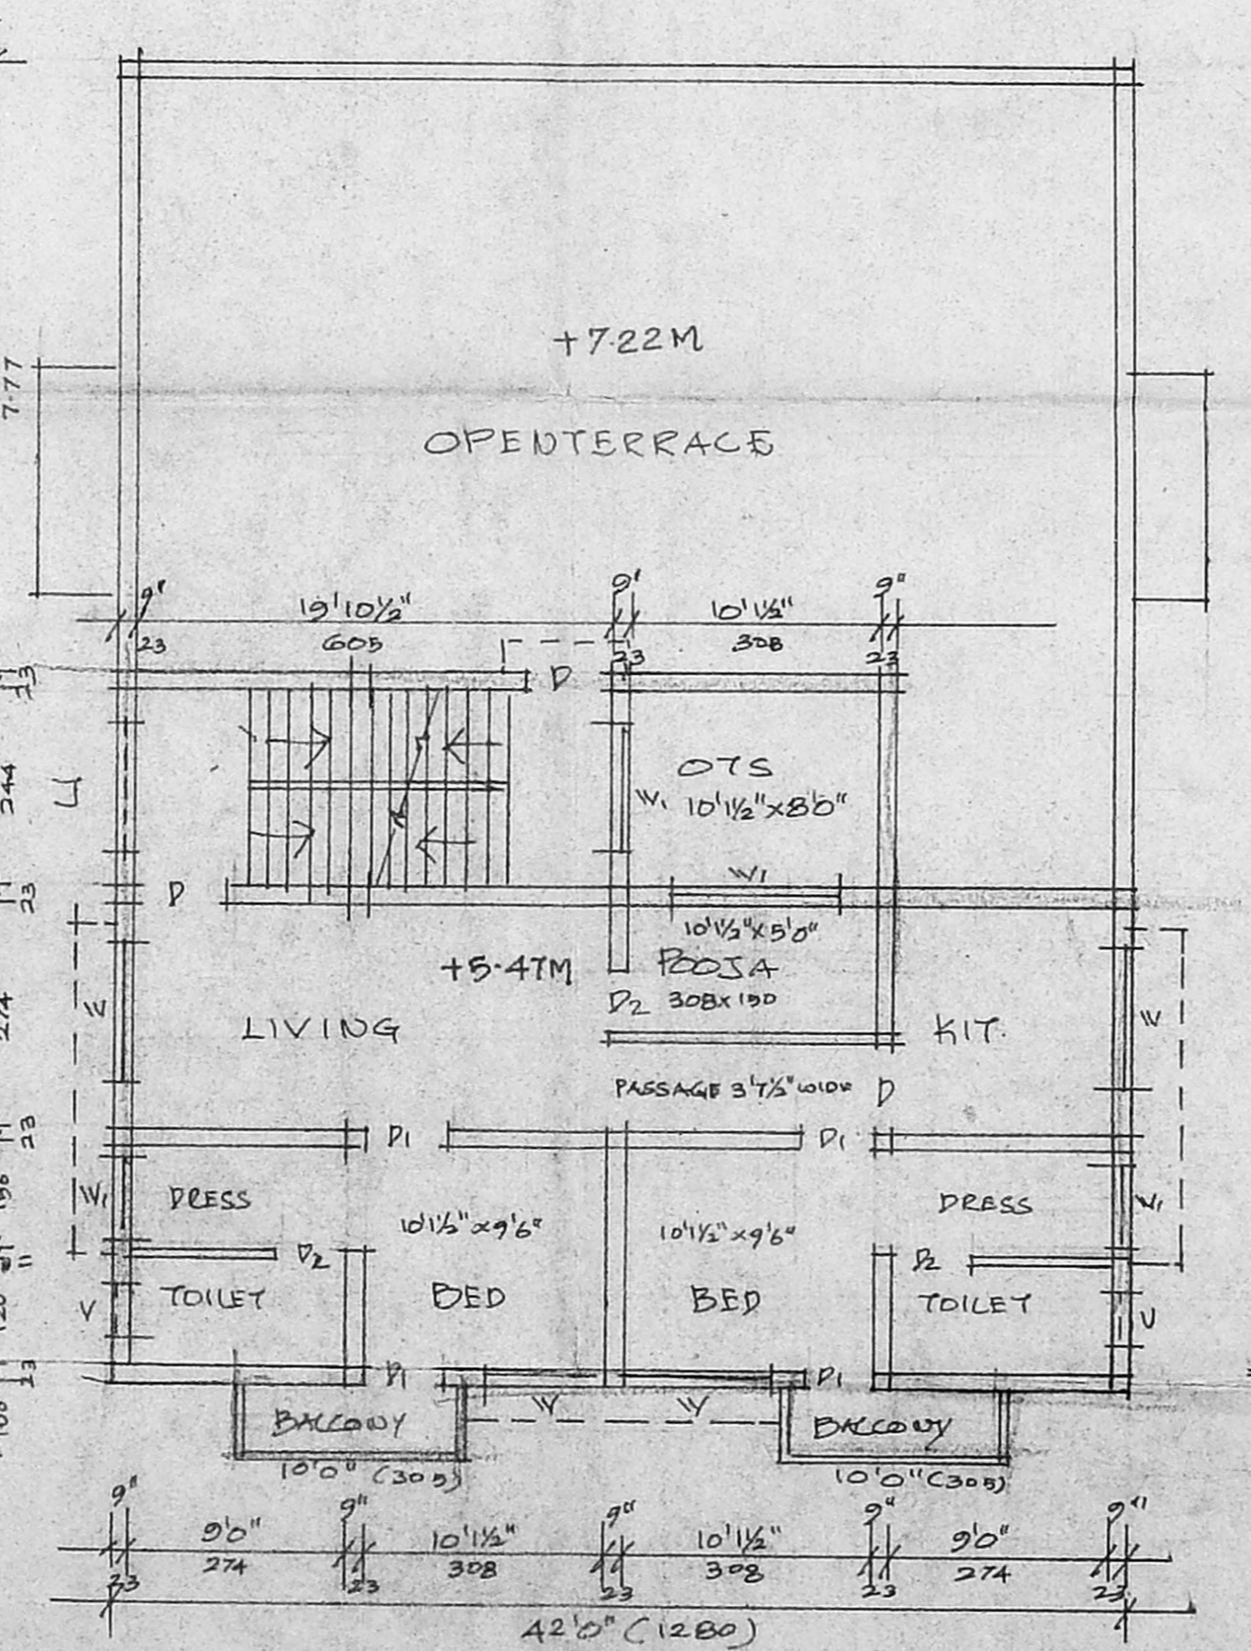

SECOND FLOOR PLAN ABOVE STICHS

50M WIDE SLIDING GATE

FIVEFOOT

PEBBLES

PERCOLATION PIT

R. SELVAM, B.E. AMIE (E)
Consulting Civil Engineer, Chartered Engineer
Approved Valuer & Licensed Surveyor
Class-I, Reg. No. 22 2000-20001
Corporation of Chennai
No. 1/69, M.G. Road, Phase East,
CHENNAI - 600 050.
Ph: 6560164

LICENSED SURVEYOR.