




ELEVATION

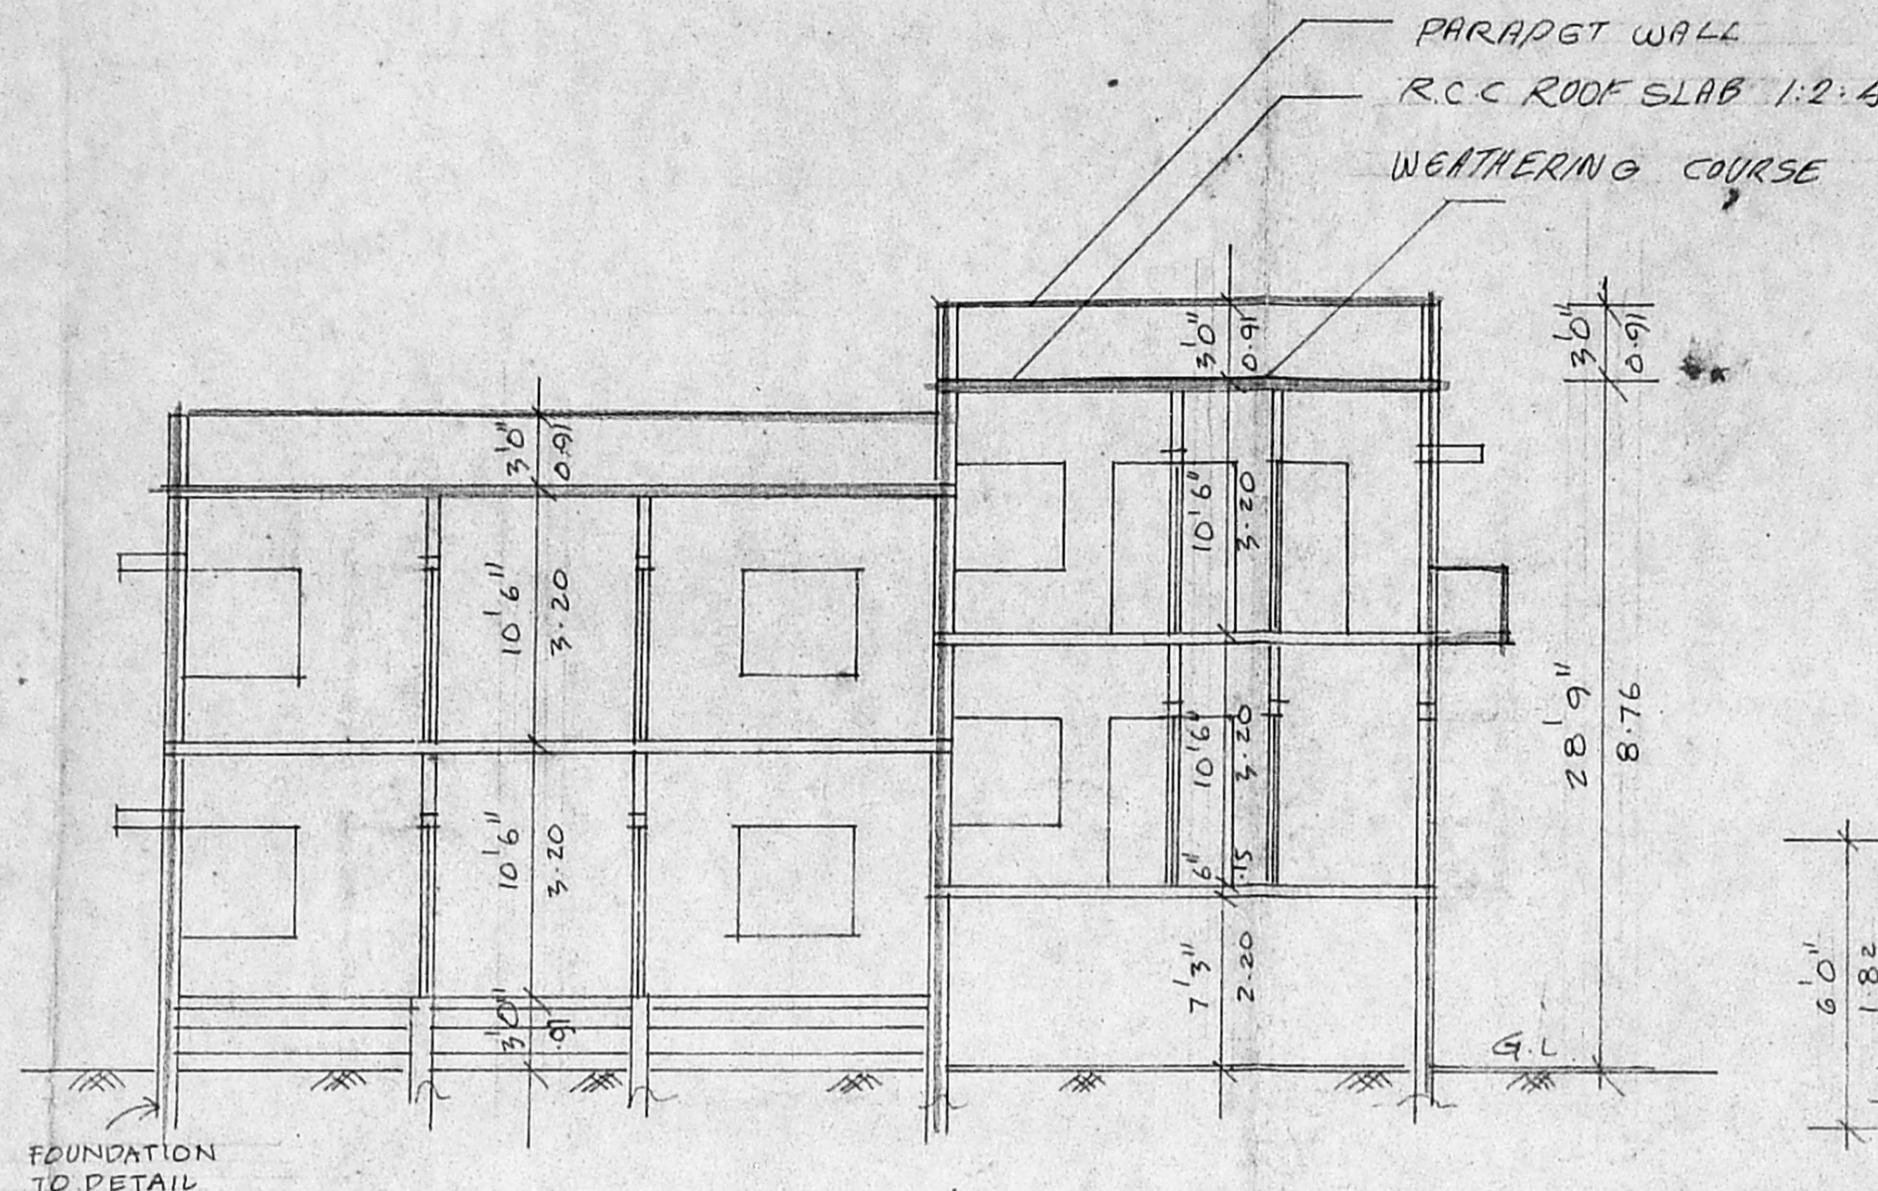


SECTION 'AB'

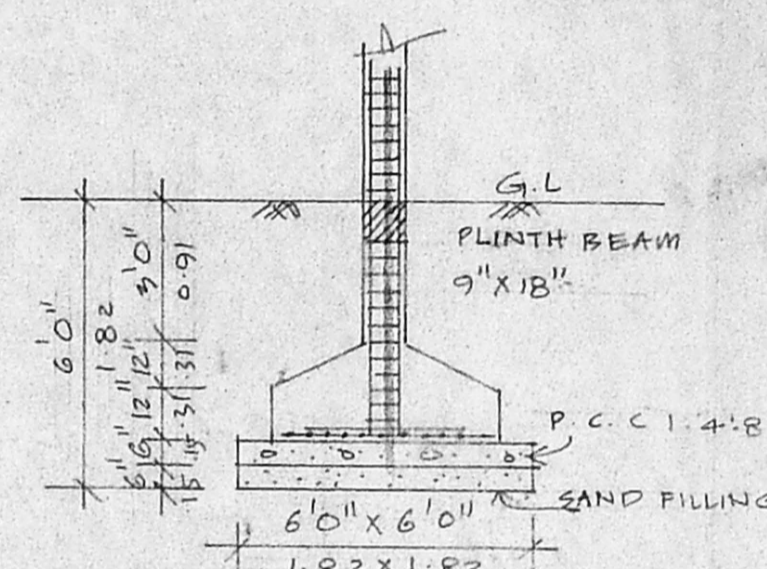

FOUNDATION DETAIL

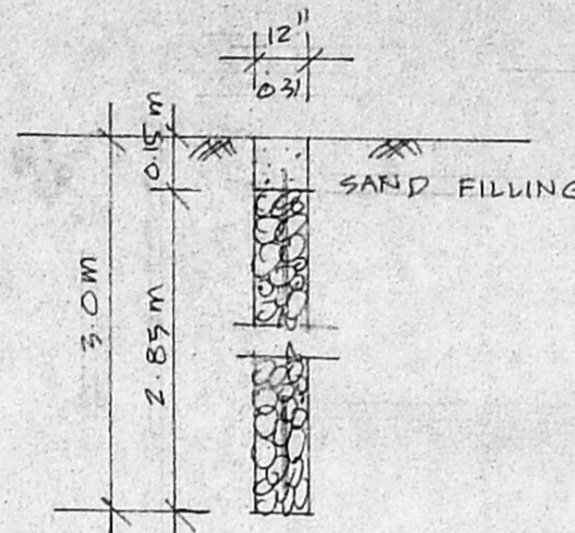

PERCOLATION PIT DETAIL

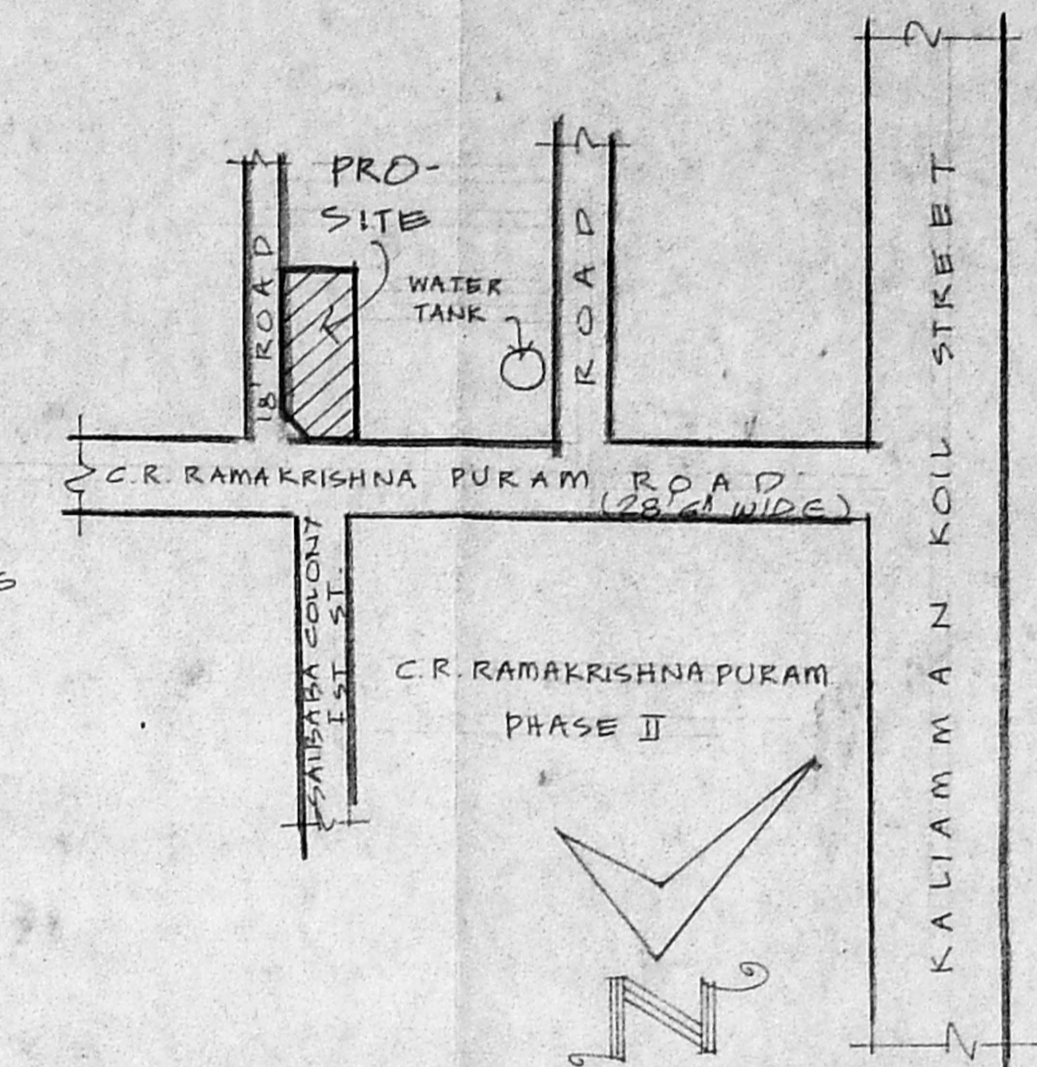

KEY PLAN
NOT TO SCALE

JOINERY

D	3'3" x 7'0"	DOOR
D ₁	3'0" x 7'0"	DOOR
D ₂	2'6" x 7'0"	DOOR
W ₁	4'2" x 4'6"	GLAZED WINDOW
W ₂	3'6" x 3'6"	DO
V	3'0" x 2'0"	VENTILATOR

SPECIFICATION


- SAND FILLING IN FOUNDATION.
- P.C.C. 1:4:8 IN FOUNDATION.
- R.C.C. WORKS IN 1:2:4.
- BRICK WORK IN 1:4 CM.
- PLASTERING IN 1:3 CM.
- MOSAIC FLOORING.

INDEX


- PROPOSAL
- ROAD
- BOUNDARY

AREA DETAILS


	SPT	M ²
TOTAL PLOT AREA	2975.0	276.67
PRO-GROUND FLOOR AREA	1039.0	101.23
PRO-FIRST FLOOR AREA	1852.87	169.89
PRO-SECOND FLOOR AREA	813.40	79.64
PRO-STILT FLOOR AREA (NON FSI)	835.50	81.10
TOTAL AREA COVERAGE F.S.I	3755.27	349.24
	64.82	1.26

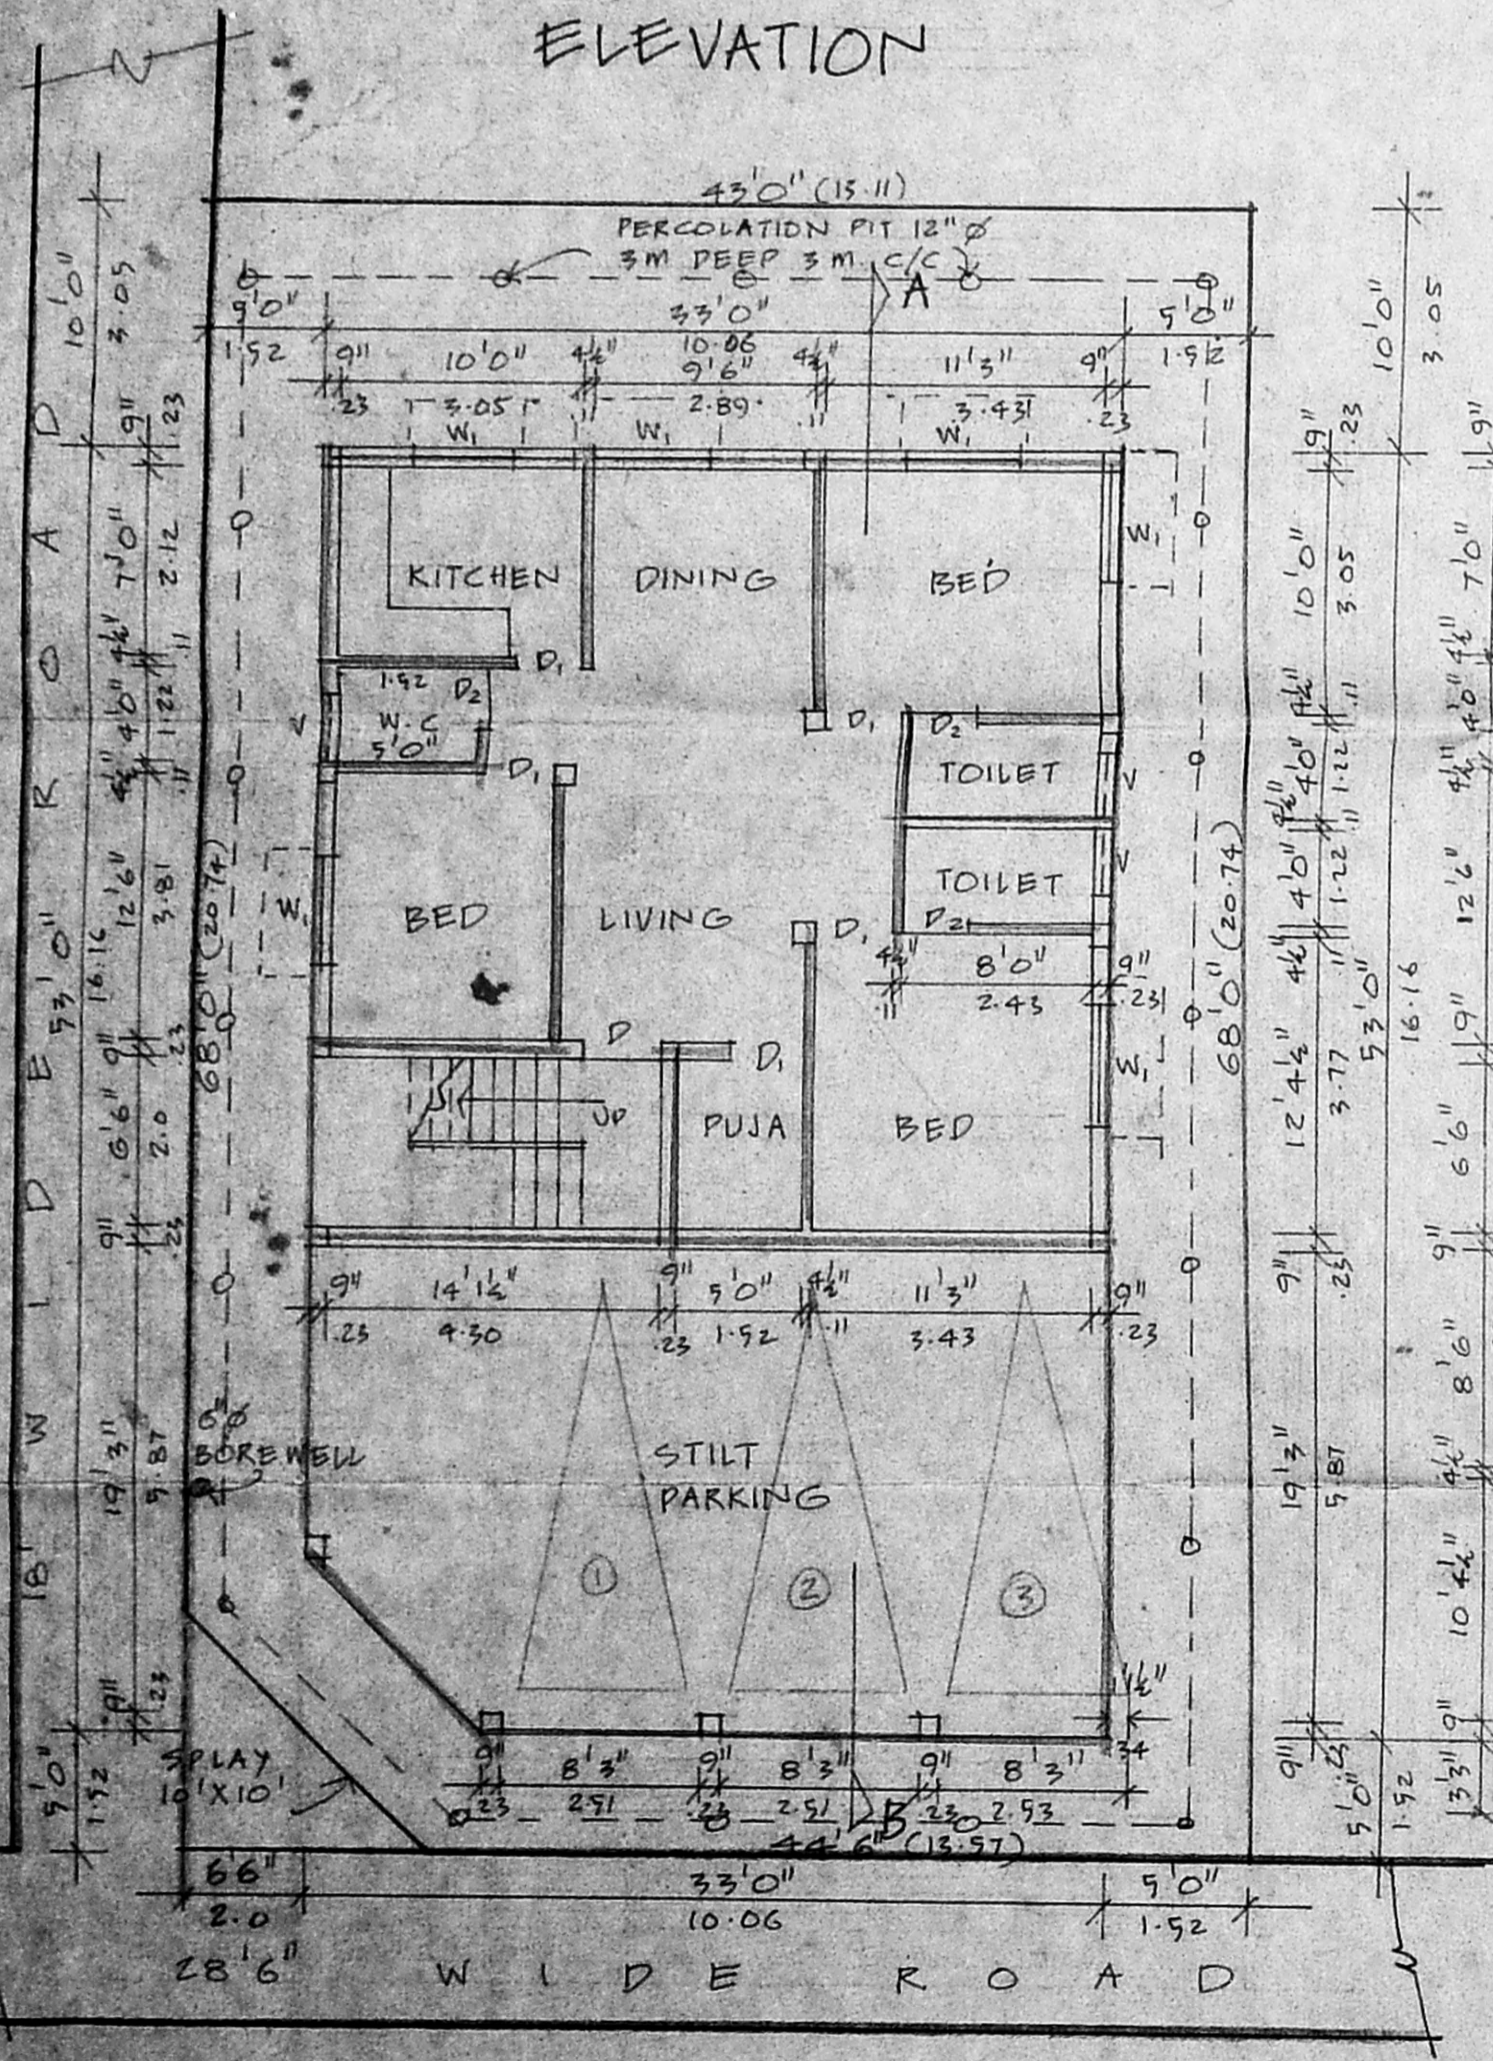

GROUND FLOOR/STILT PARKING/SITE PLAN

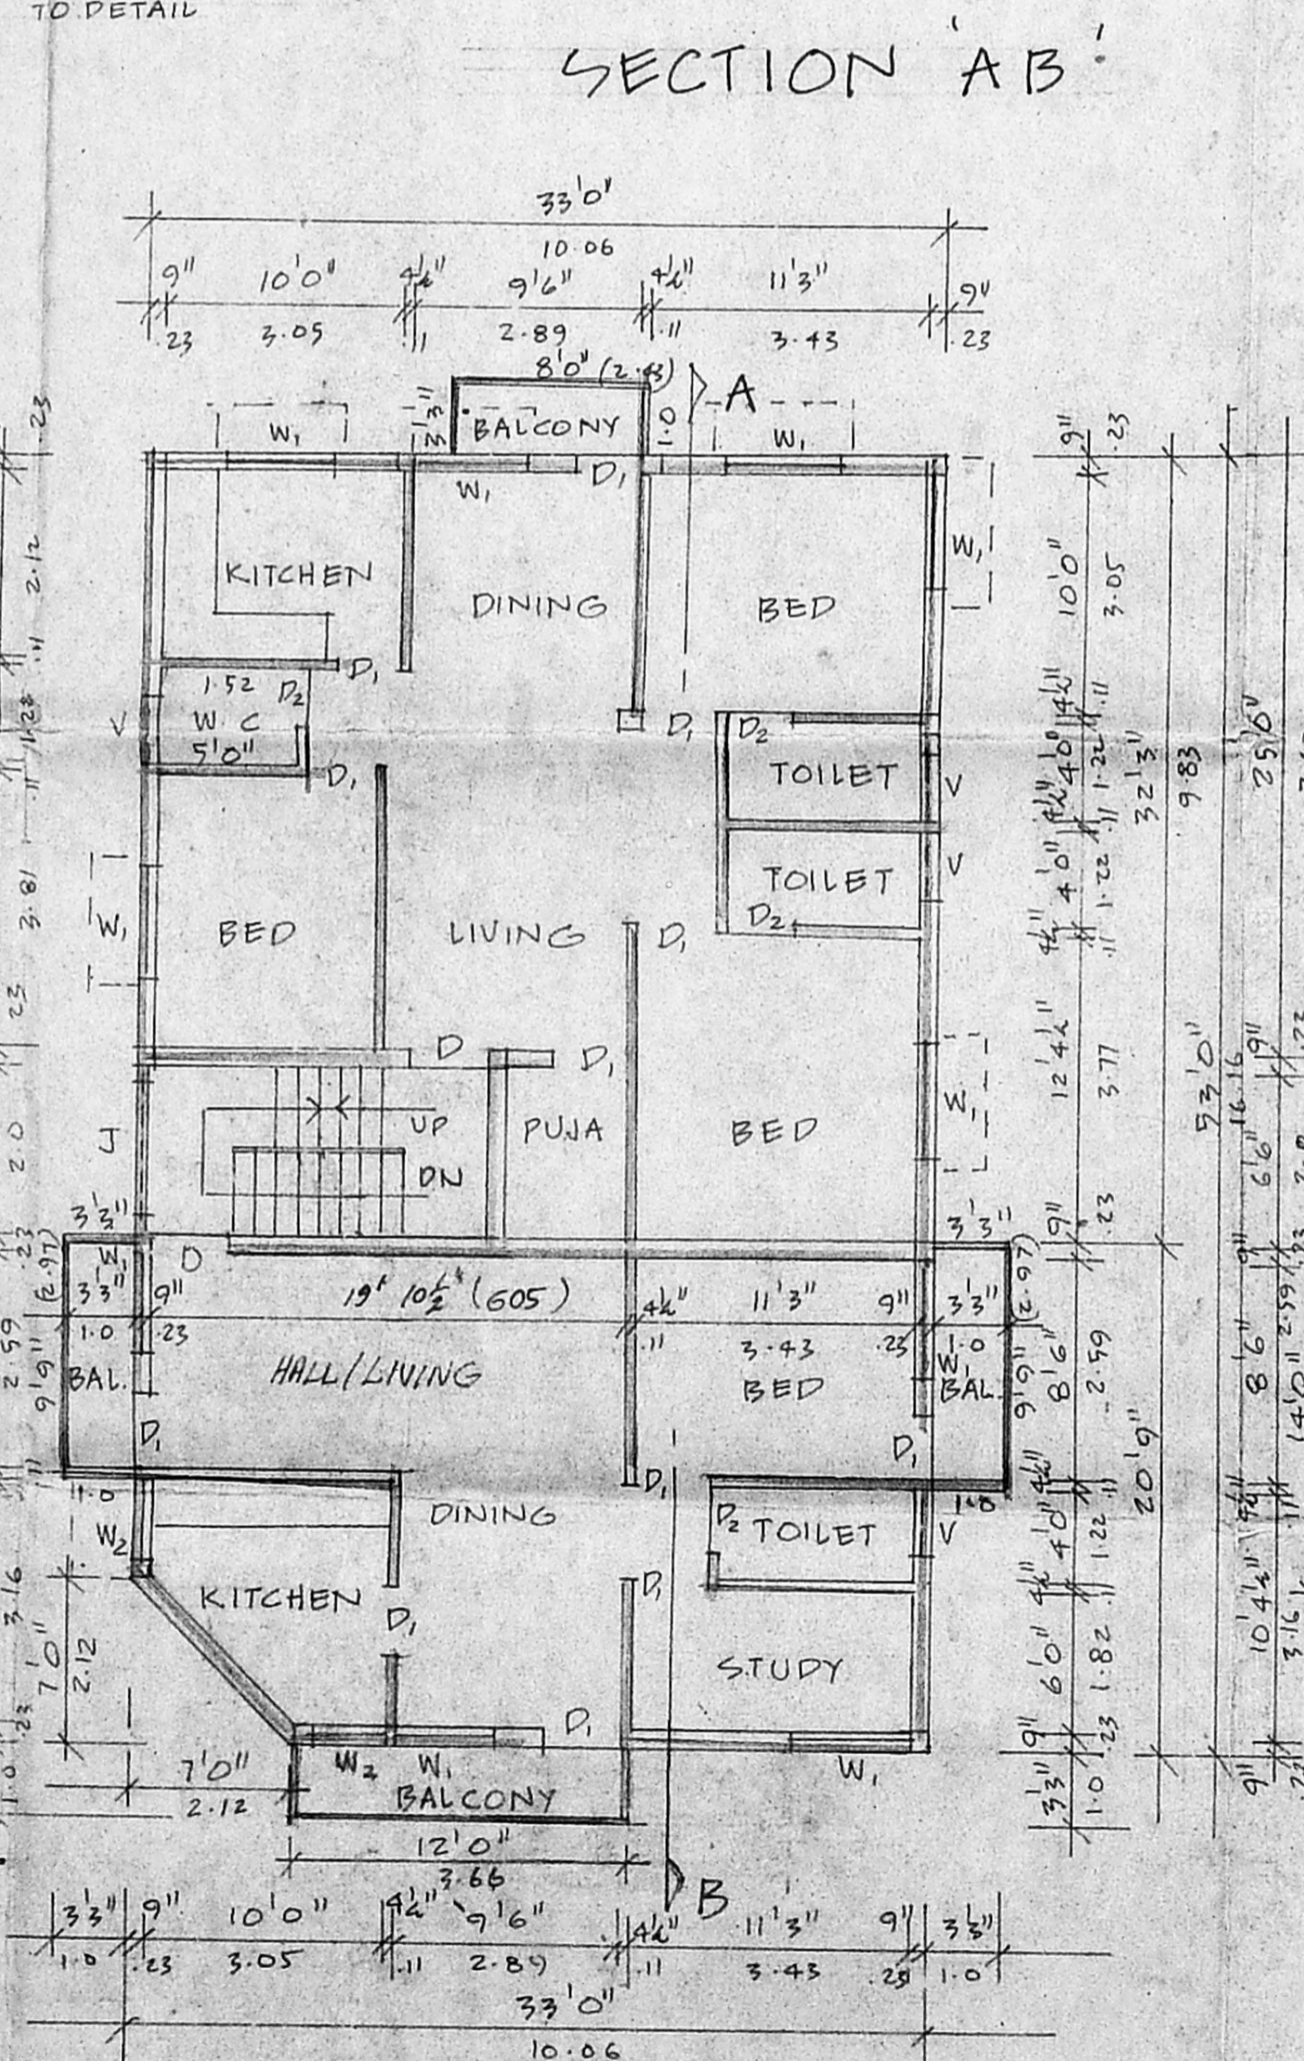


FIRST FLOOR PLAN

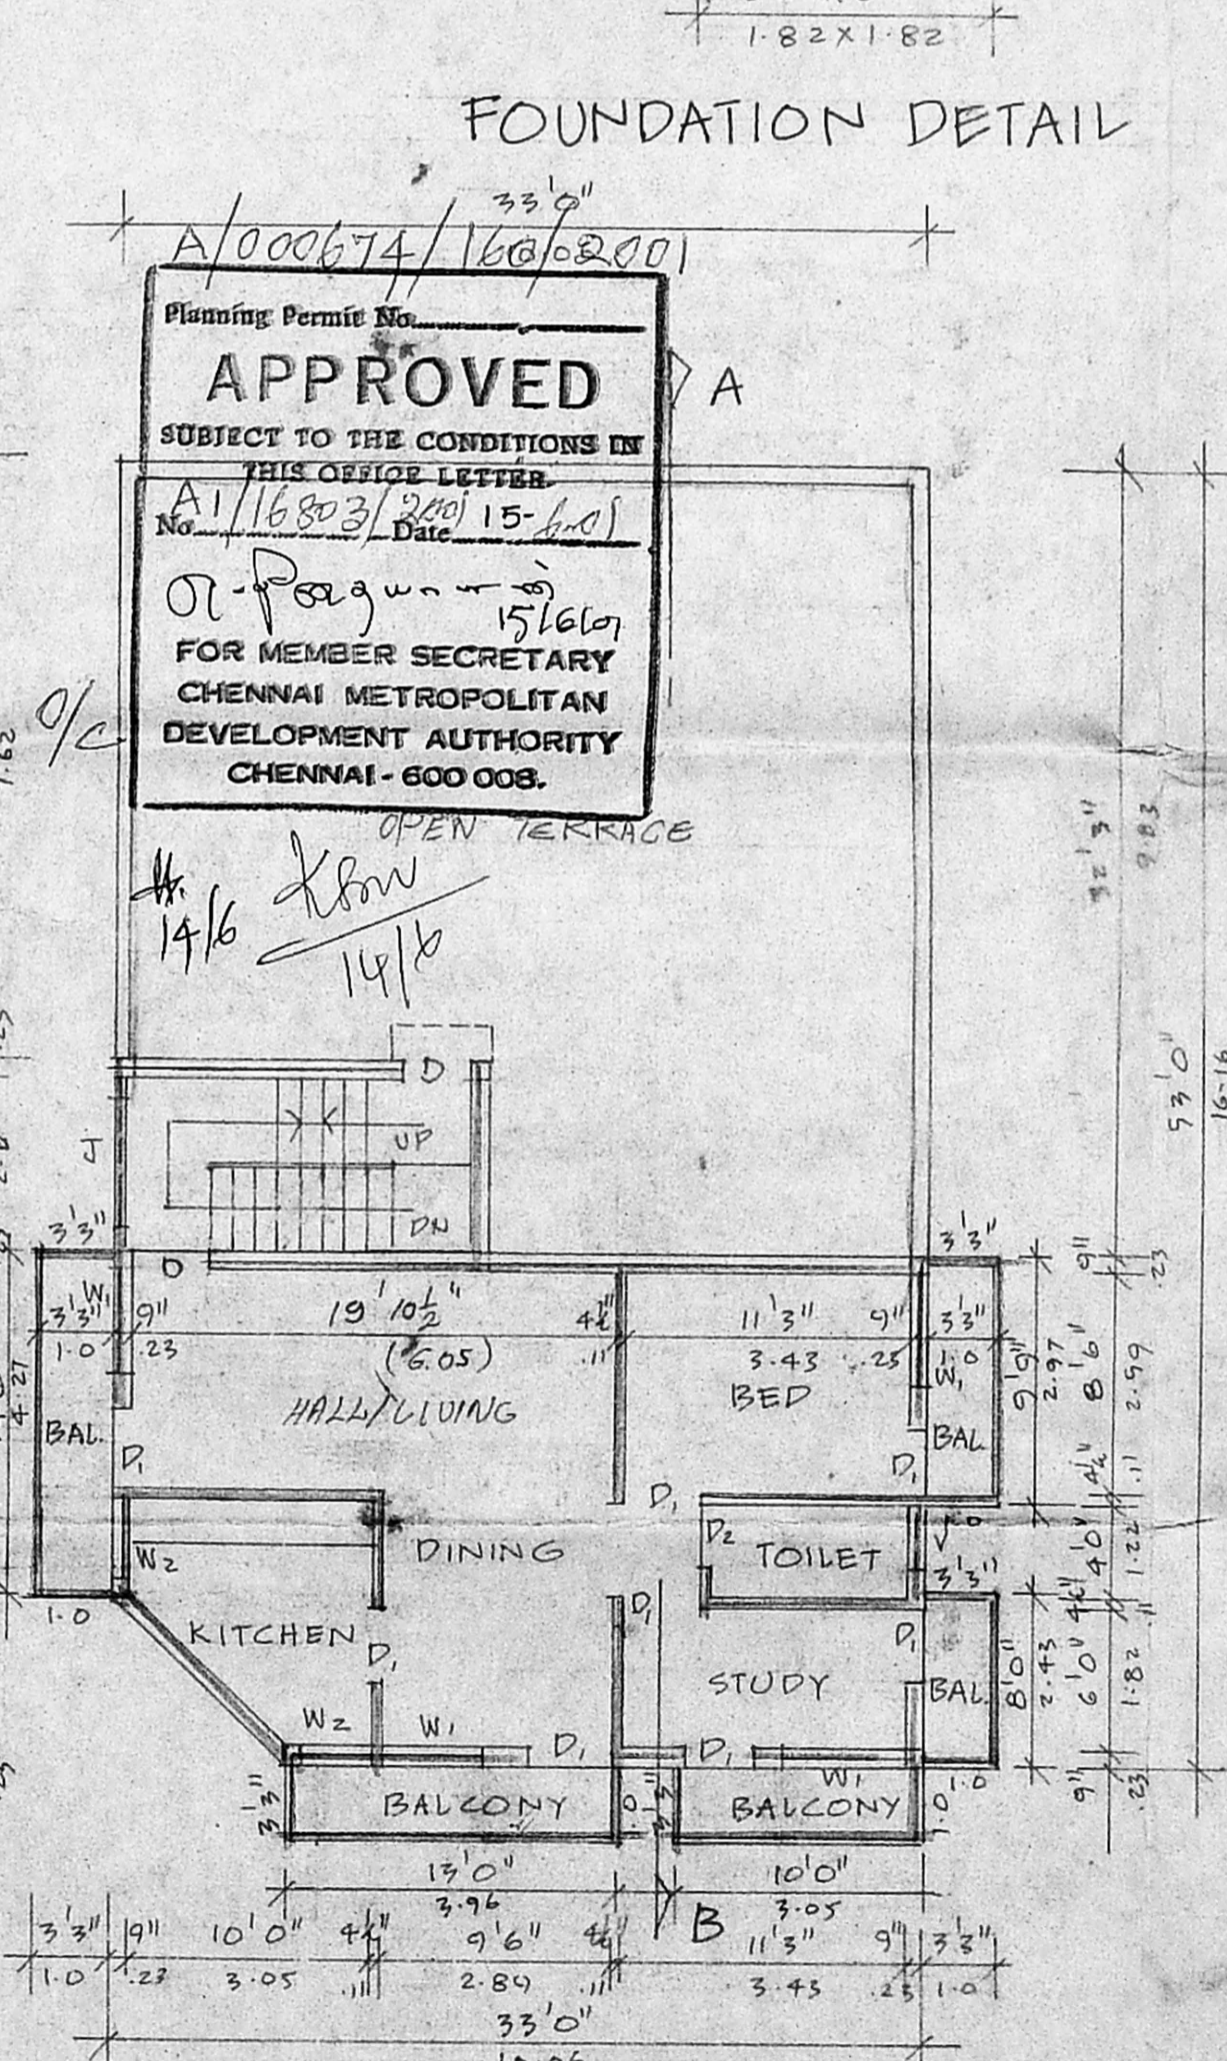

SECOND FLOOR PLAN
ABOVE STILT LEVEL

Planning Permit No. **APPROVED**
SUBJECT TO THE CONDITIONS OF THIS OFFICE LETTER
No. A/16803/2001 Date 15.6.01
For Member Secretary
CHENNAI METROPOLITAN DEVELOPMENT AUTHORITY
CHENNAI - 600 008.

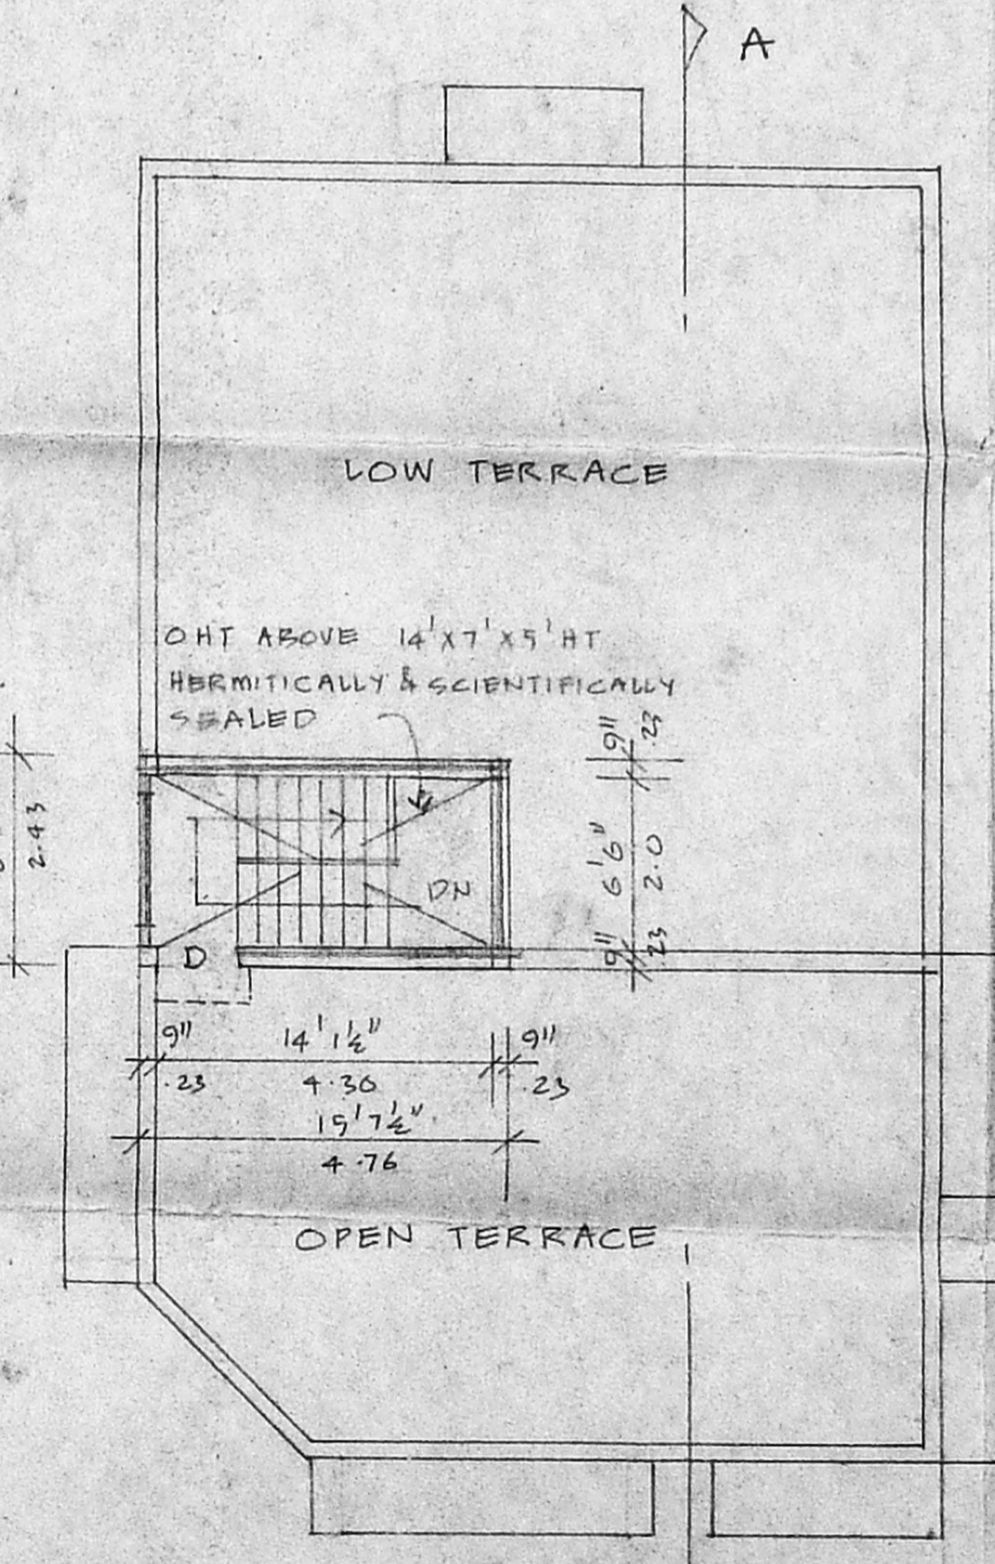

TERRACE PLAN

PROPOSED BUILDING AT PLOT NO. 9, DOOR NO. S. NO. 60/1, OF VIRUGAMBAKKAM VILLAGE, C.R. RAMAKRISHNAPURAM PHASE II, VIRUGAMBAKKAM, CHENNAI CORPORATION CHENNAI.
DIV - 65 2-5

OWNER'S SIGN./POWER AGENT.

K. SELVAM, B.E., AMIE, C. Eng (I) A.I.V.
Consulting Engineer, Chartered Engineer,
Approved by Reg. & Licensed Surveyor,
Class. Reg. No. 82 0000-2001
10/15, 1st Floor, Club Road,
Shenoi Nagar, Chennai-600 038.

LICENSED SURVEYOR.