




FRONT ELEVATION

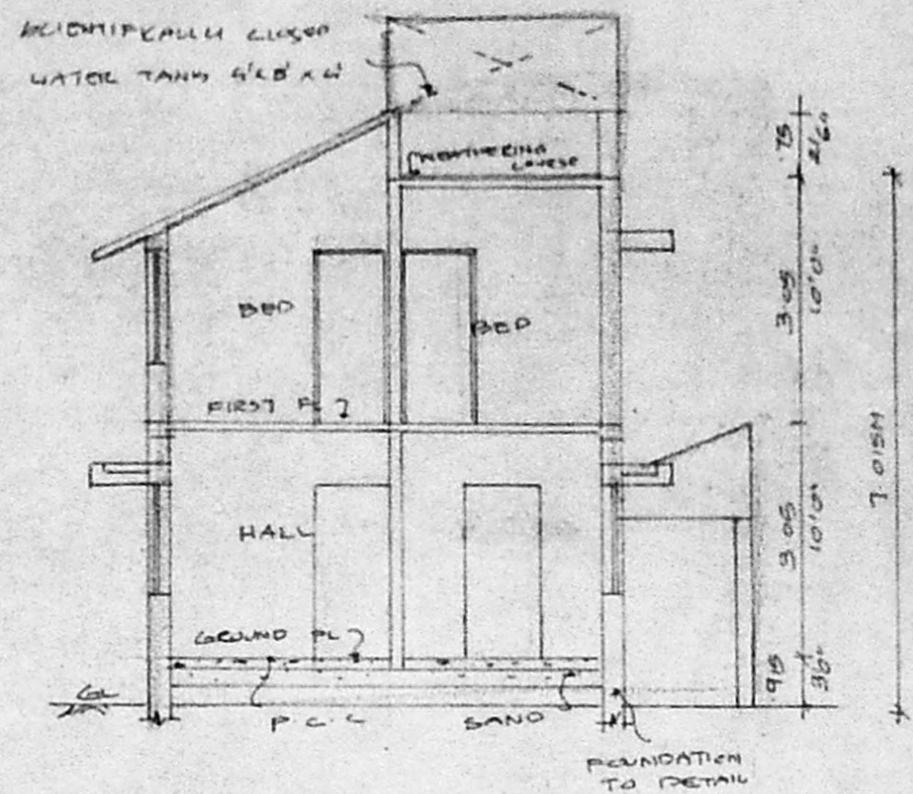

SECTION ON AB

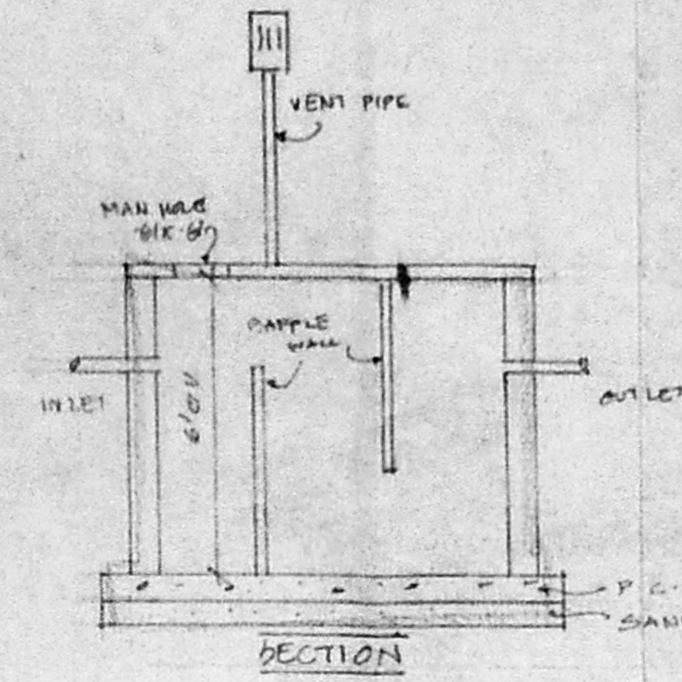


SECTION

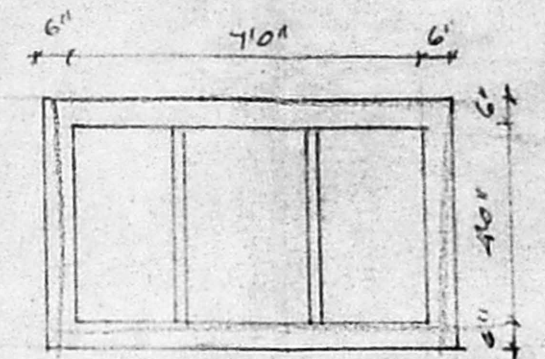


PLAN

SEPTIC TANK

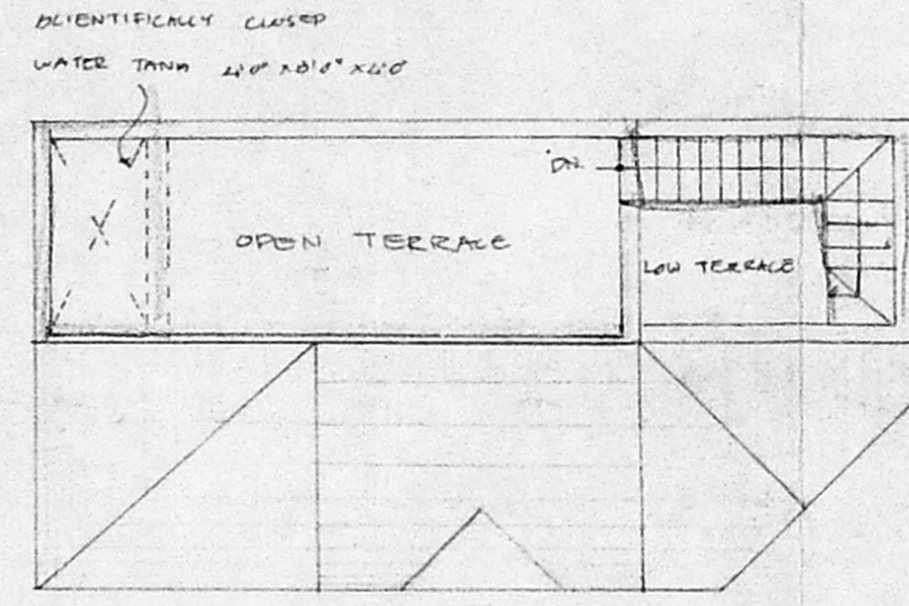


ROOF PLAN

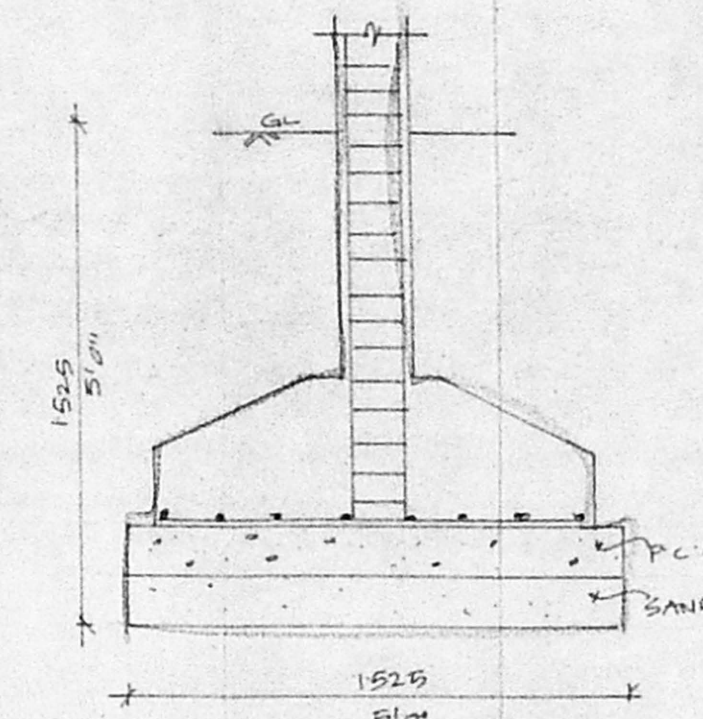


FOUNDATION DETAIL


A/000663/149/2001  
 Planning Permit No.  
**APPROVED**  
 SUBJECT TO THE CONDITIONS IN  
 THIS OFFICE LETTER.  
 No. 118426/2001 Date 21/11/2001  
 FOR MEMBER SECRETARY  
 CHENNAI METROPOLITAN  
 DEVELOPMENT AUTHORITY  
 CHENNAI - 600 005

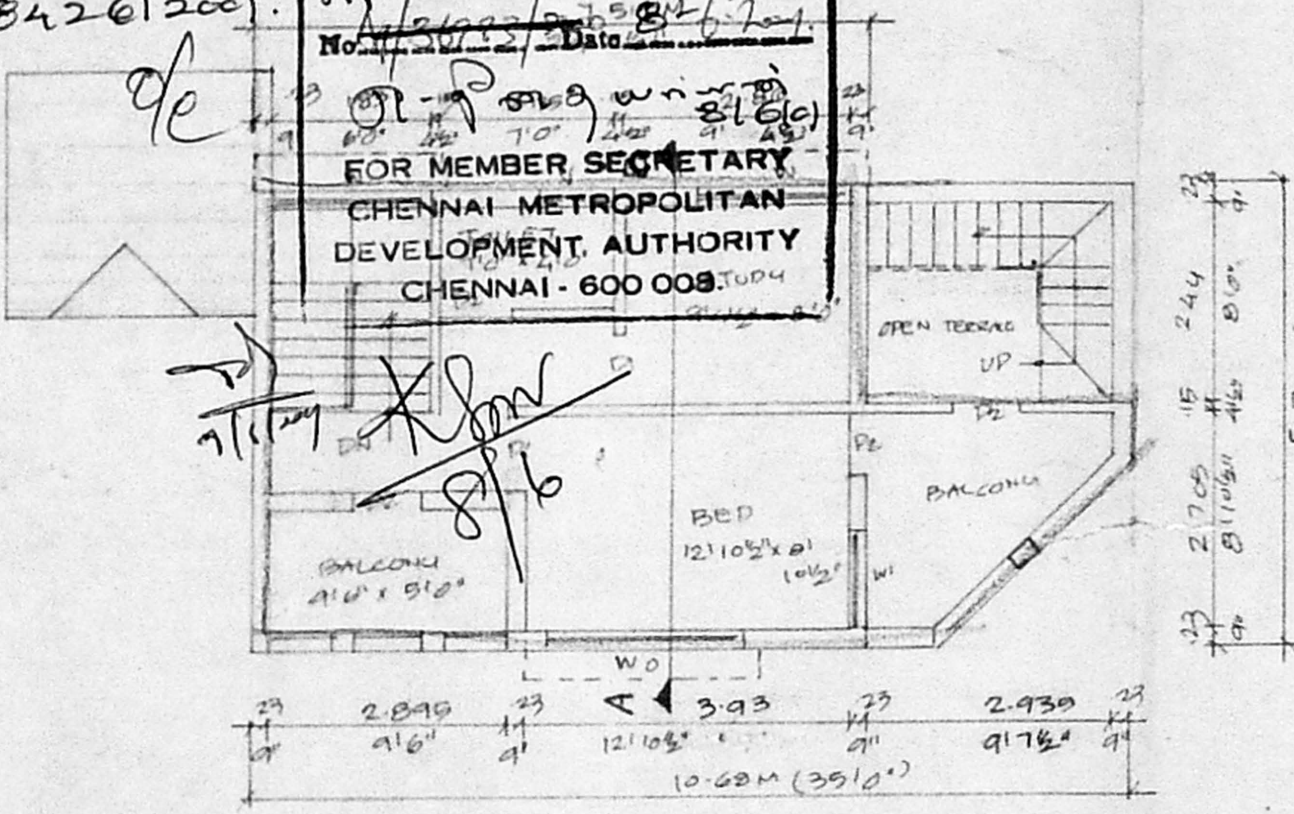

FIRST FLOOR PLAN

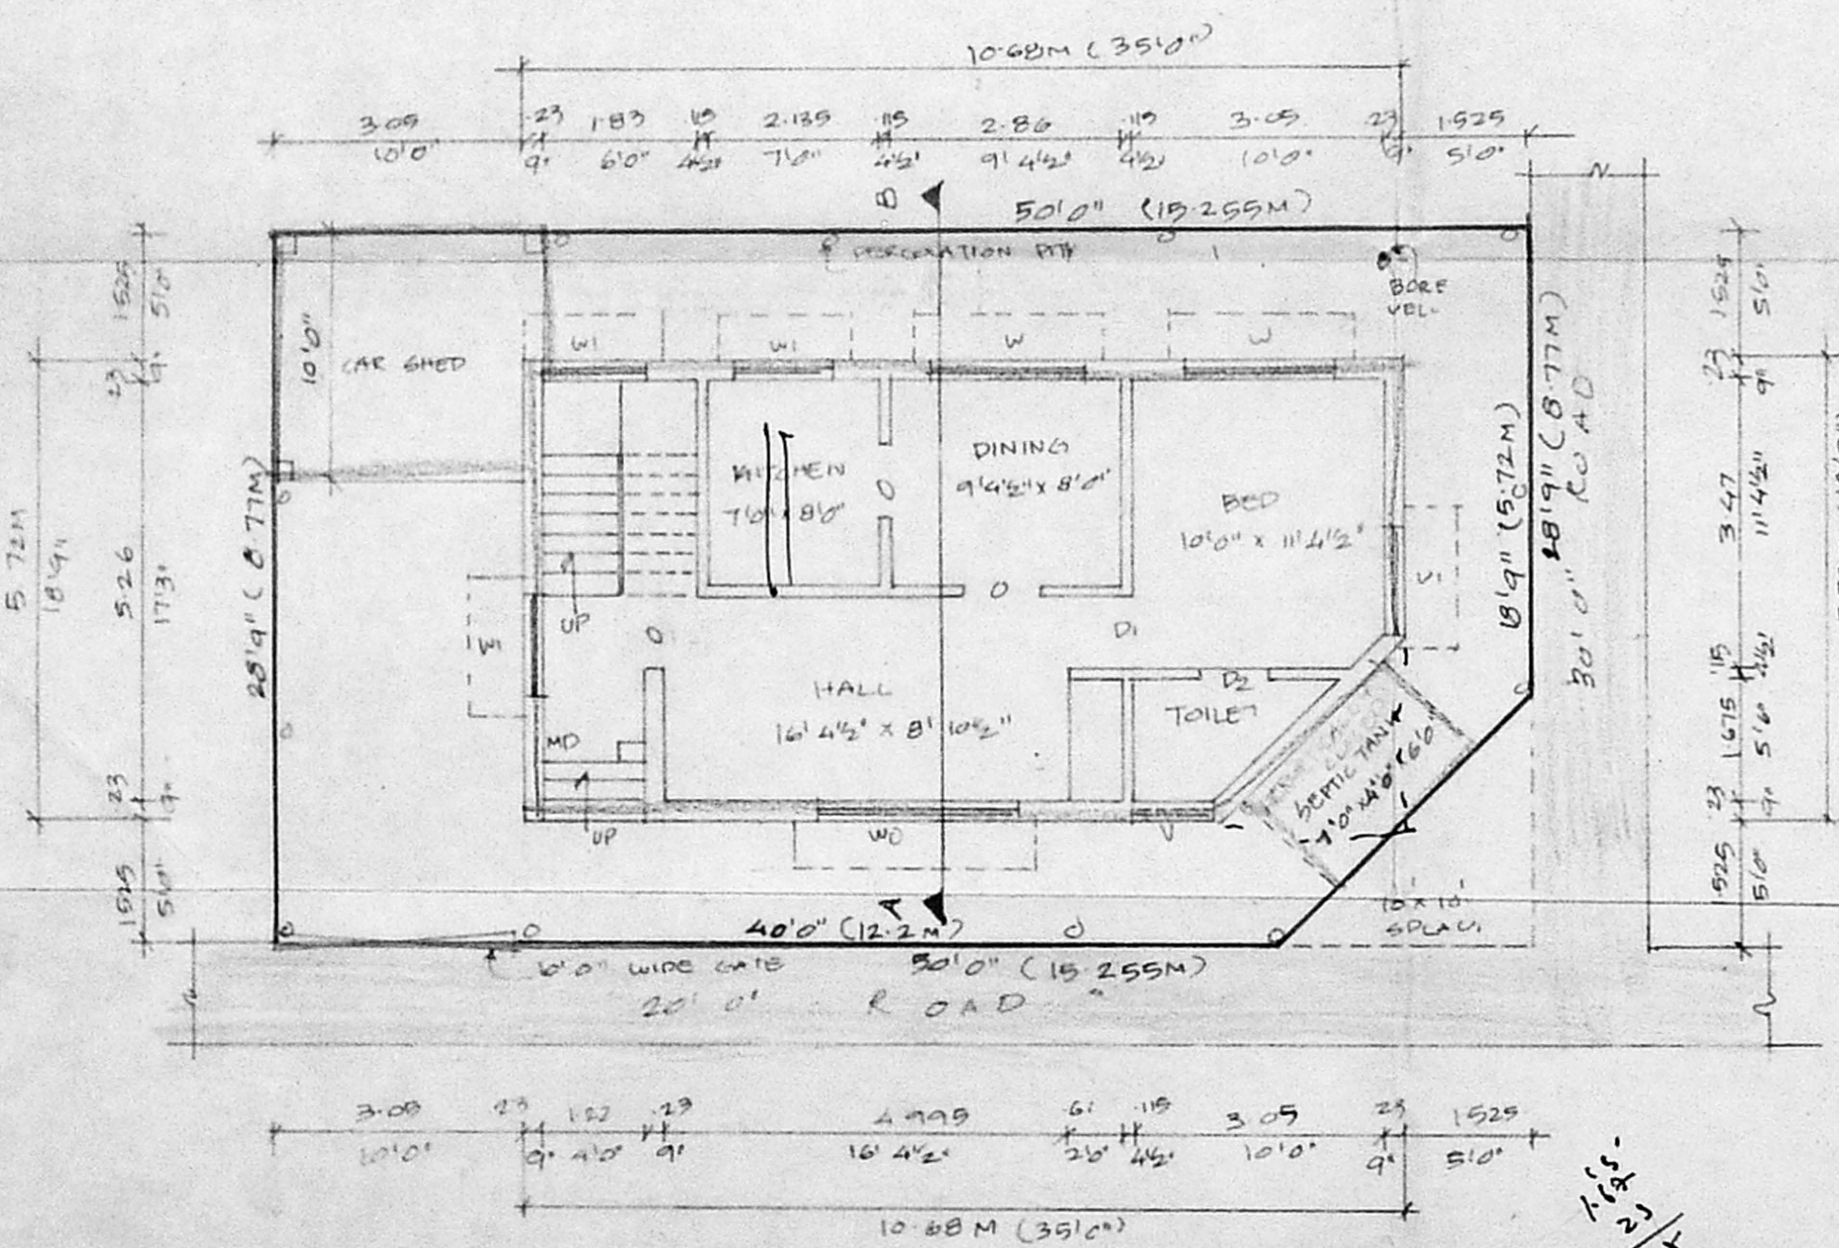

SITE / GROUND FLOOR PLAN

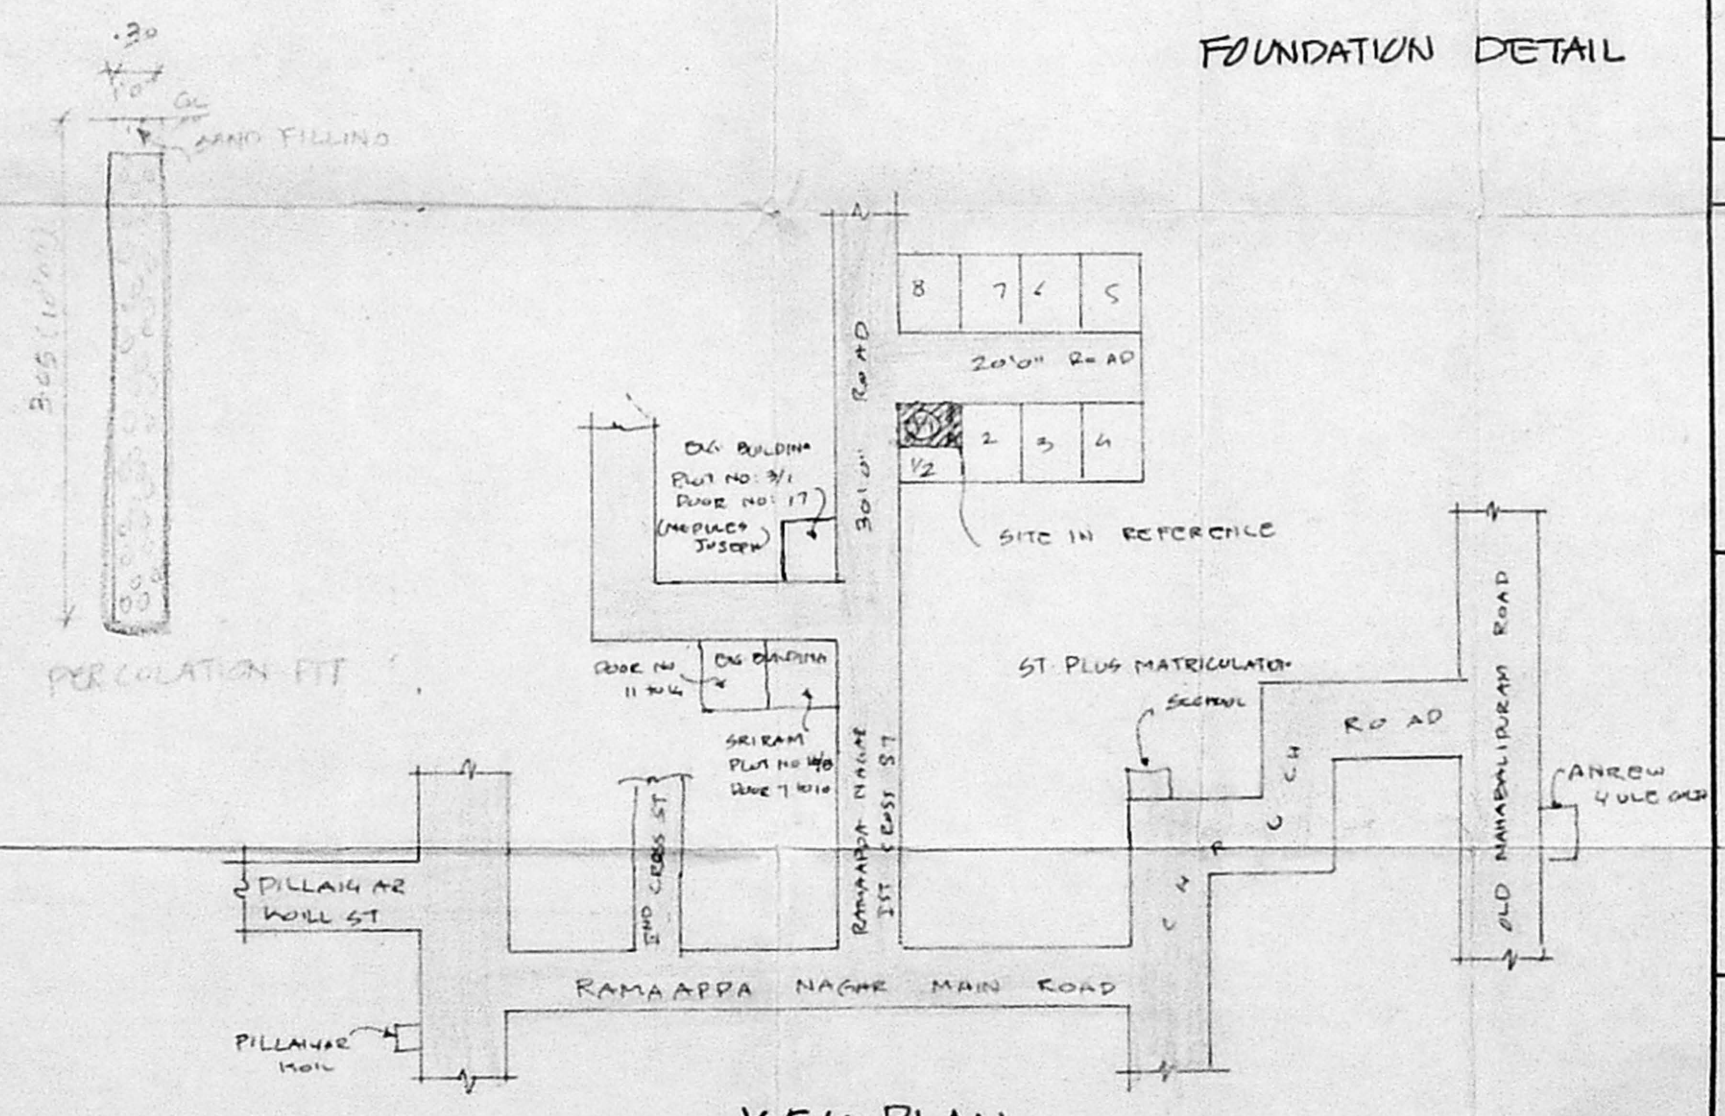

KEY PLAN

NOT TO SCALE

PLAN SHOWING THE PROPOSED RESIDENTIAL BUILDING AT PLOT NO: V1 RAMA APPA NAGAR 1ST CROSS STREET, IN S. NO. 44/1A NEW S. NO. 44/1A (P) PERUGUDI VILLAGE AT PERUGUDI PANCHAYAT

**SPECIFICATION**

FOUNDATION IN P.C.C 1:3:10 OVER SAND FILLING BASEMENT AND SUPER STRUCTURE IN BRICKWORK CM 1:6 FLOORING IN P.C.C 1:2:8 AND FLOOR FINISH WITH CM 1:3 PLASTERING IN CM 1:3 ROOF SLAB IN R.C.C 1:2:4 WITH 12MM THIN WEATHERING COVER PROVIDED OVER ROOF SLAB GREATEST WALL 75 CM HT

**JOINERY DETAIL**

M1	MAIN DOOR	1.00 x 2.135
D1	DOOR	0.95 x 2.135
D2	"	0.75 x 2.135
W	WINDOW	1.83 x 1.37
W1	"	1.37 x 1.37
V	VENTILATOR	0.95 x 0.61
O	OPEN	0.95 x 2.135

AREA	SQM	SQM
LOT AREA	1437.8	133.742
GROUND FLOOR	624.25	57.99
FIRST FLOOR	532.375	49.45
TOTAL AREA	1156.625	107.44
LOT COVERAGE	43.42%	
F.S.I	0.80	

**REFERENCE**

PROPOSAL	
ROAD	
BOUNDARY	

**OWNER**  
 1. S. Ganeshan  
 2. S. Jithan

**LICENSED ARCHITECT**  
 K. SELVAM, B.E., AMIE, C. Eng (I), A.I.V.  
 Consulting Civil Engineer Chartered Engineer  
 Approved Valuer, Licensed Surveyor,  
 Class - I, Reg No: 319/99 2000  
 Corporation of Chennai  
 No. 1/69 Mogappair East,  
 CHENNAI - 600 050.  
 Ph 6248264  
 (For GREEN CHANNEL ADMISSION NOT APPLICABLE)