




APPROVED
 SUBJECT TO THE CONDITIONS IN THIS OFFICE LETTER.
 A2/19678/20019-7.2001
 Date: 14/10/2001
 FOR MEMBER SECRETARY
 CHENNAI METROPOLITAN
 DEVELOPMENT AUTHORITY
 CHENNAI - 600 005

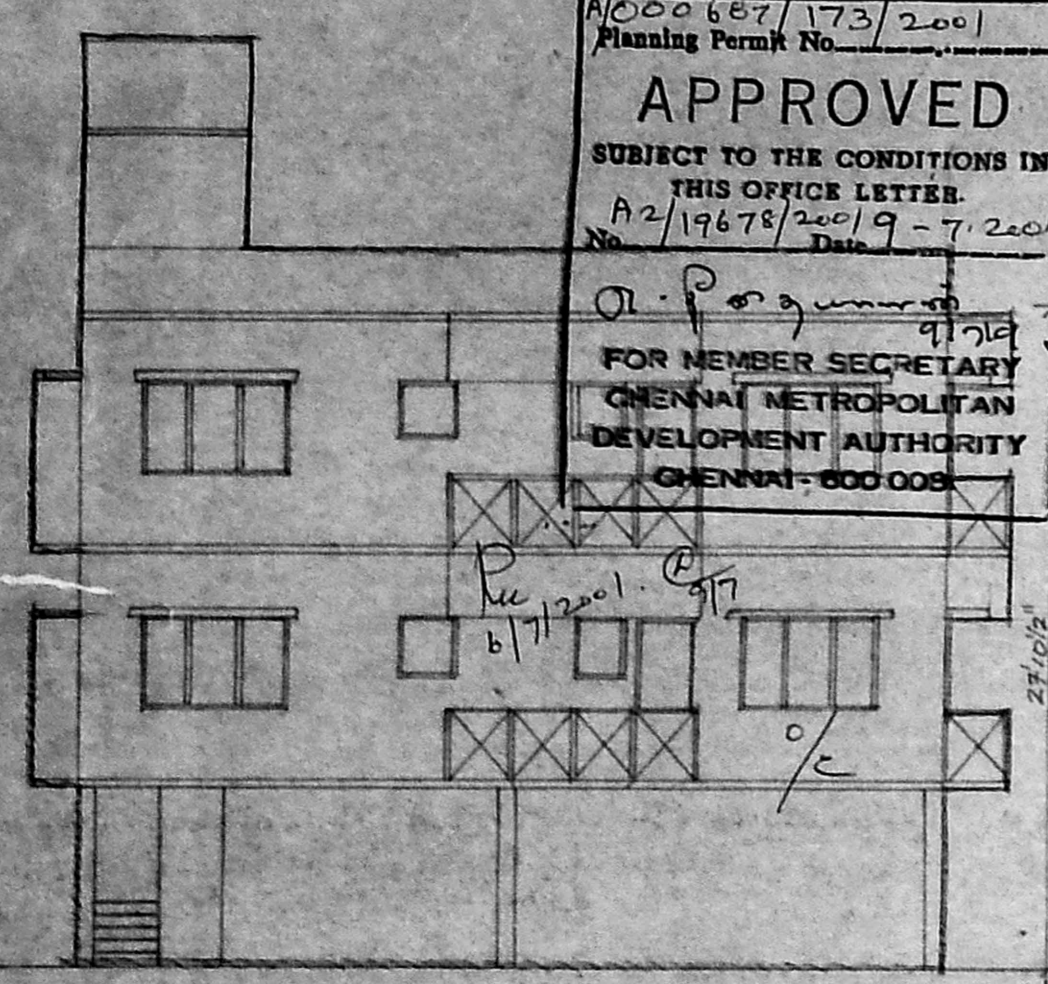


ELEVATION

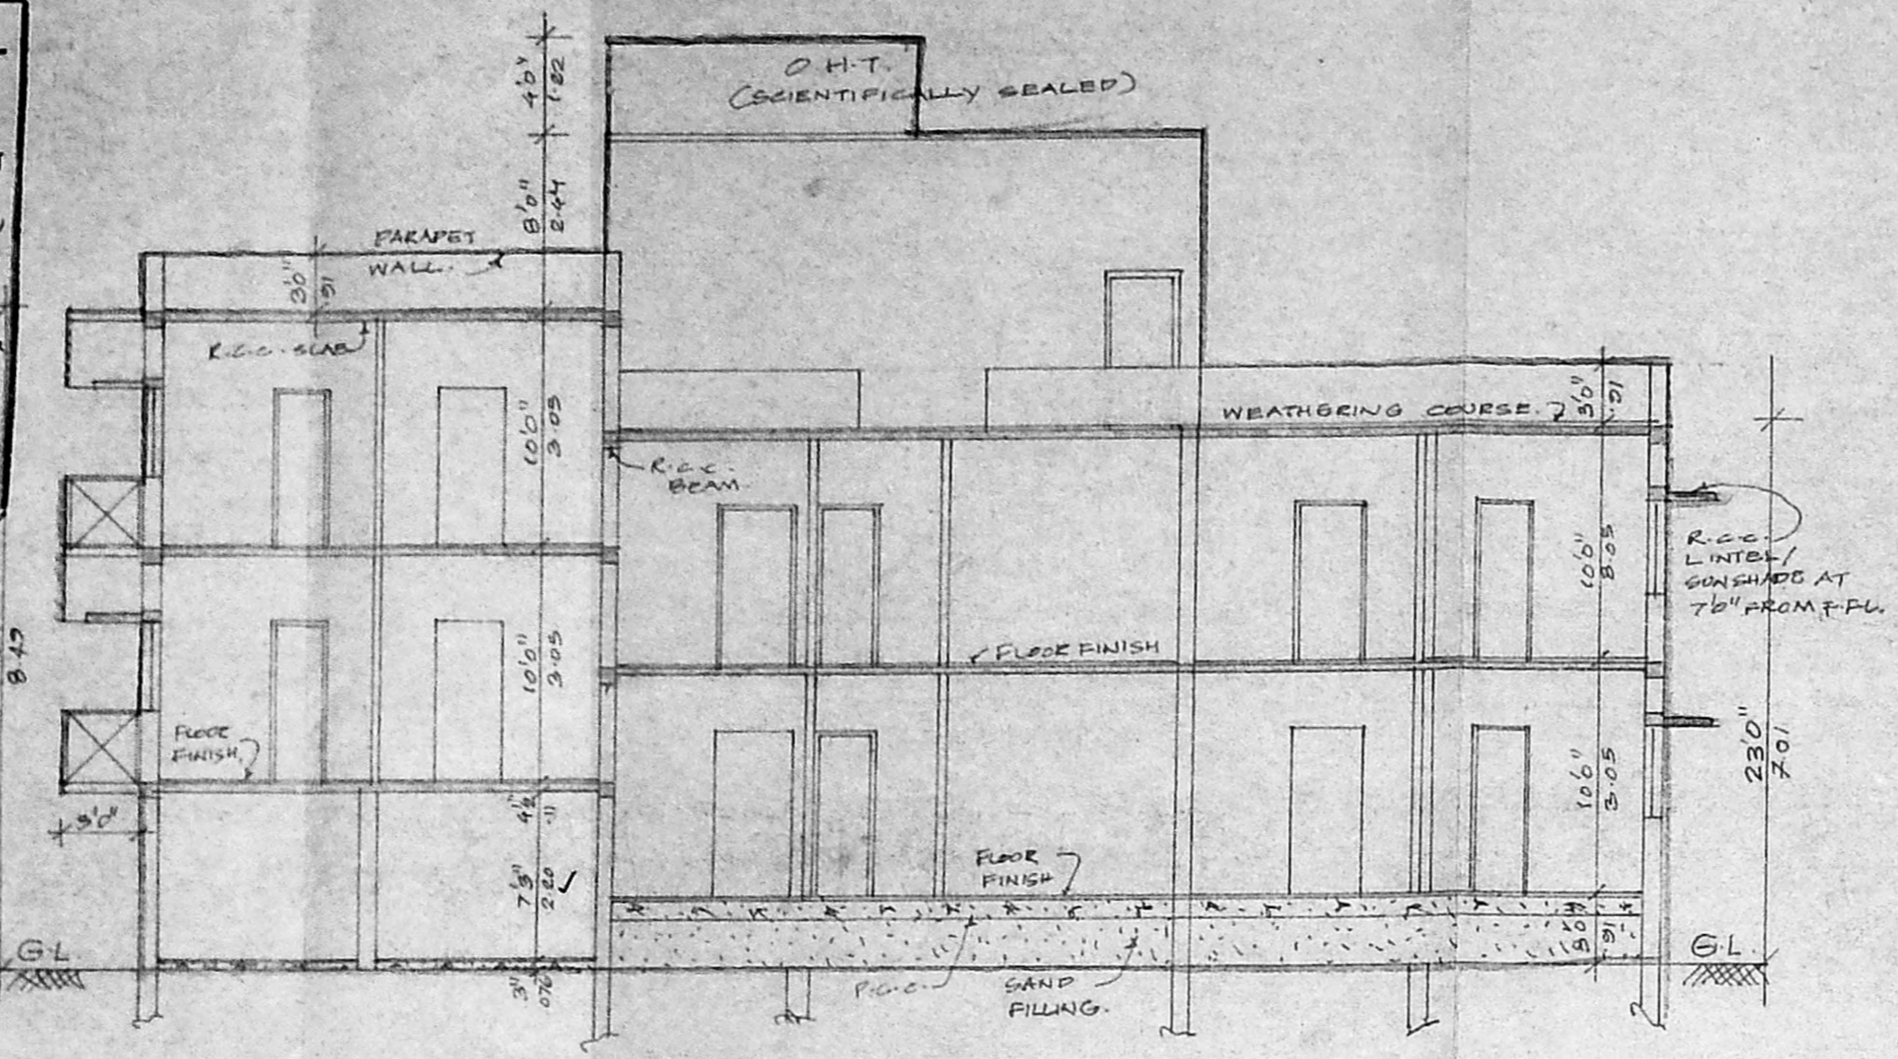


SECTION ON - AB.

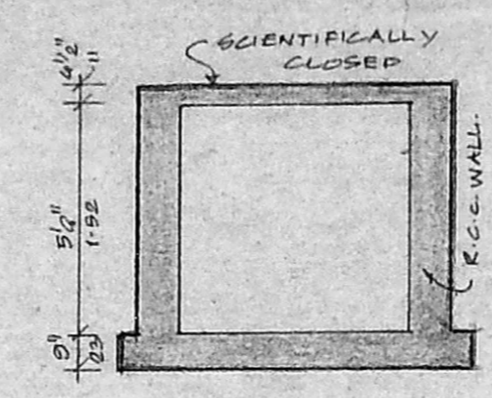


SECTION

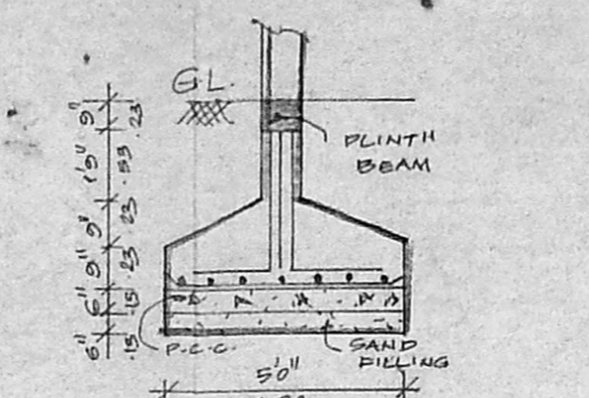


FOUNDATION DETAIL.

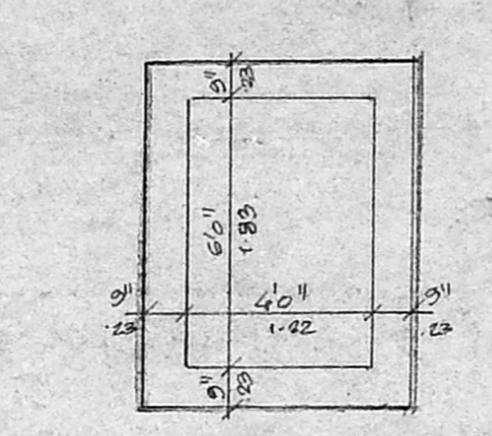


PLAN.

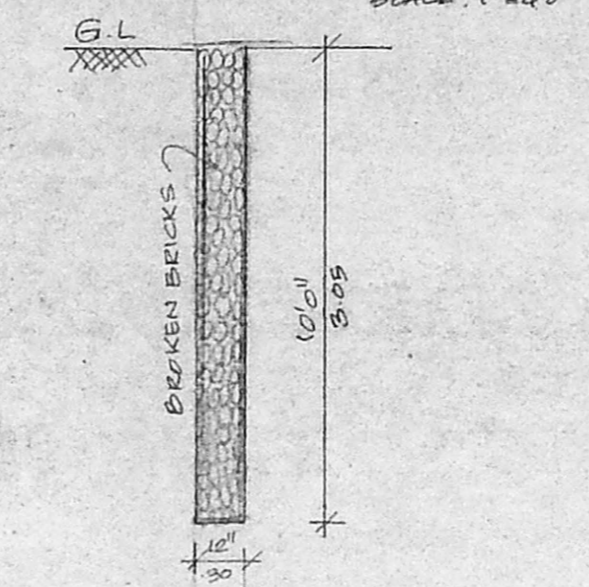

SUMP DETAIL.

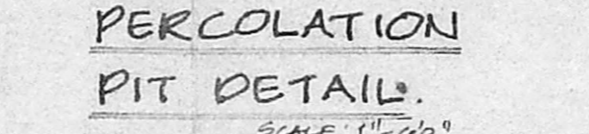

PERCOLATION PIT DETAIL.

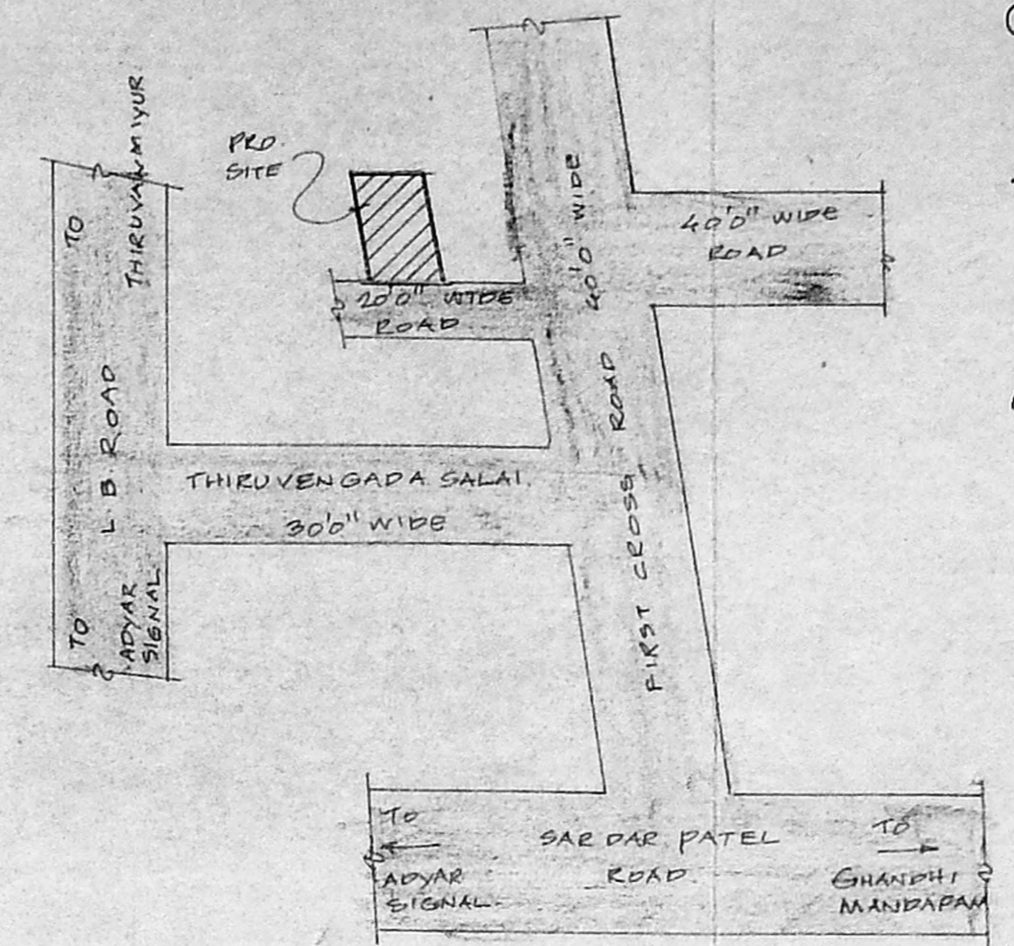

LOCATION PLAN.

SCRUTINY PLAN
 R
 14/10/2001
 P
 14/10

REVISED PLAN SHOWING THE PROPOSED RESIDENTIAL BUILDING AT PLOT NO: 7, THIRUVENGALA - SALAI, K.B.NAGAR, ADYAR, CHENNAI - 20. IN OLD S.NO: 1/11, 15/1 AND 1/1, T.S NO: 2/7, BLOCK NO: 16, OF PALLIPATU VILLAGE, CORPN. DIV. NO: 151, ZONE: X.



AREA STATEMENT.

	SQ. FT	SQ. M
PLOT AREA	3526.51	324.11
MAX F.S.I	5934.76	551.17
GROUND FLOOR	1540.16	143.08
GROUND FLOOR OVER STILT	1026.24	95.93
FIRST FLOOR	2335.76	216.99
TOTAL	4902.16	455.40
STILT (CAR PARKING)	730.75	67.88
F.S.I. PROVIDED	1.36	
PLOT COVERAGE	64.94%	
NON F.S.I. (HEAD ROOM)	203.20	19.31


SCHEDULE OF JOINERIES

ED	ENTRANCE DOOR	3'6" x 7'0"
D	DOOR	3'0" x 7'0"
D1	DOOR	2'6" x 7'0"
D1W	DOOR CUM WINDOW	6'0" x 7'0"
W	WINDOW	6'0" x 4'6"
W1	WINDOW	4'0" x 4'6"
V	VENTILATOR	2'6" x 2'6"


COLOUR INDEX.

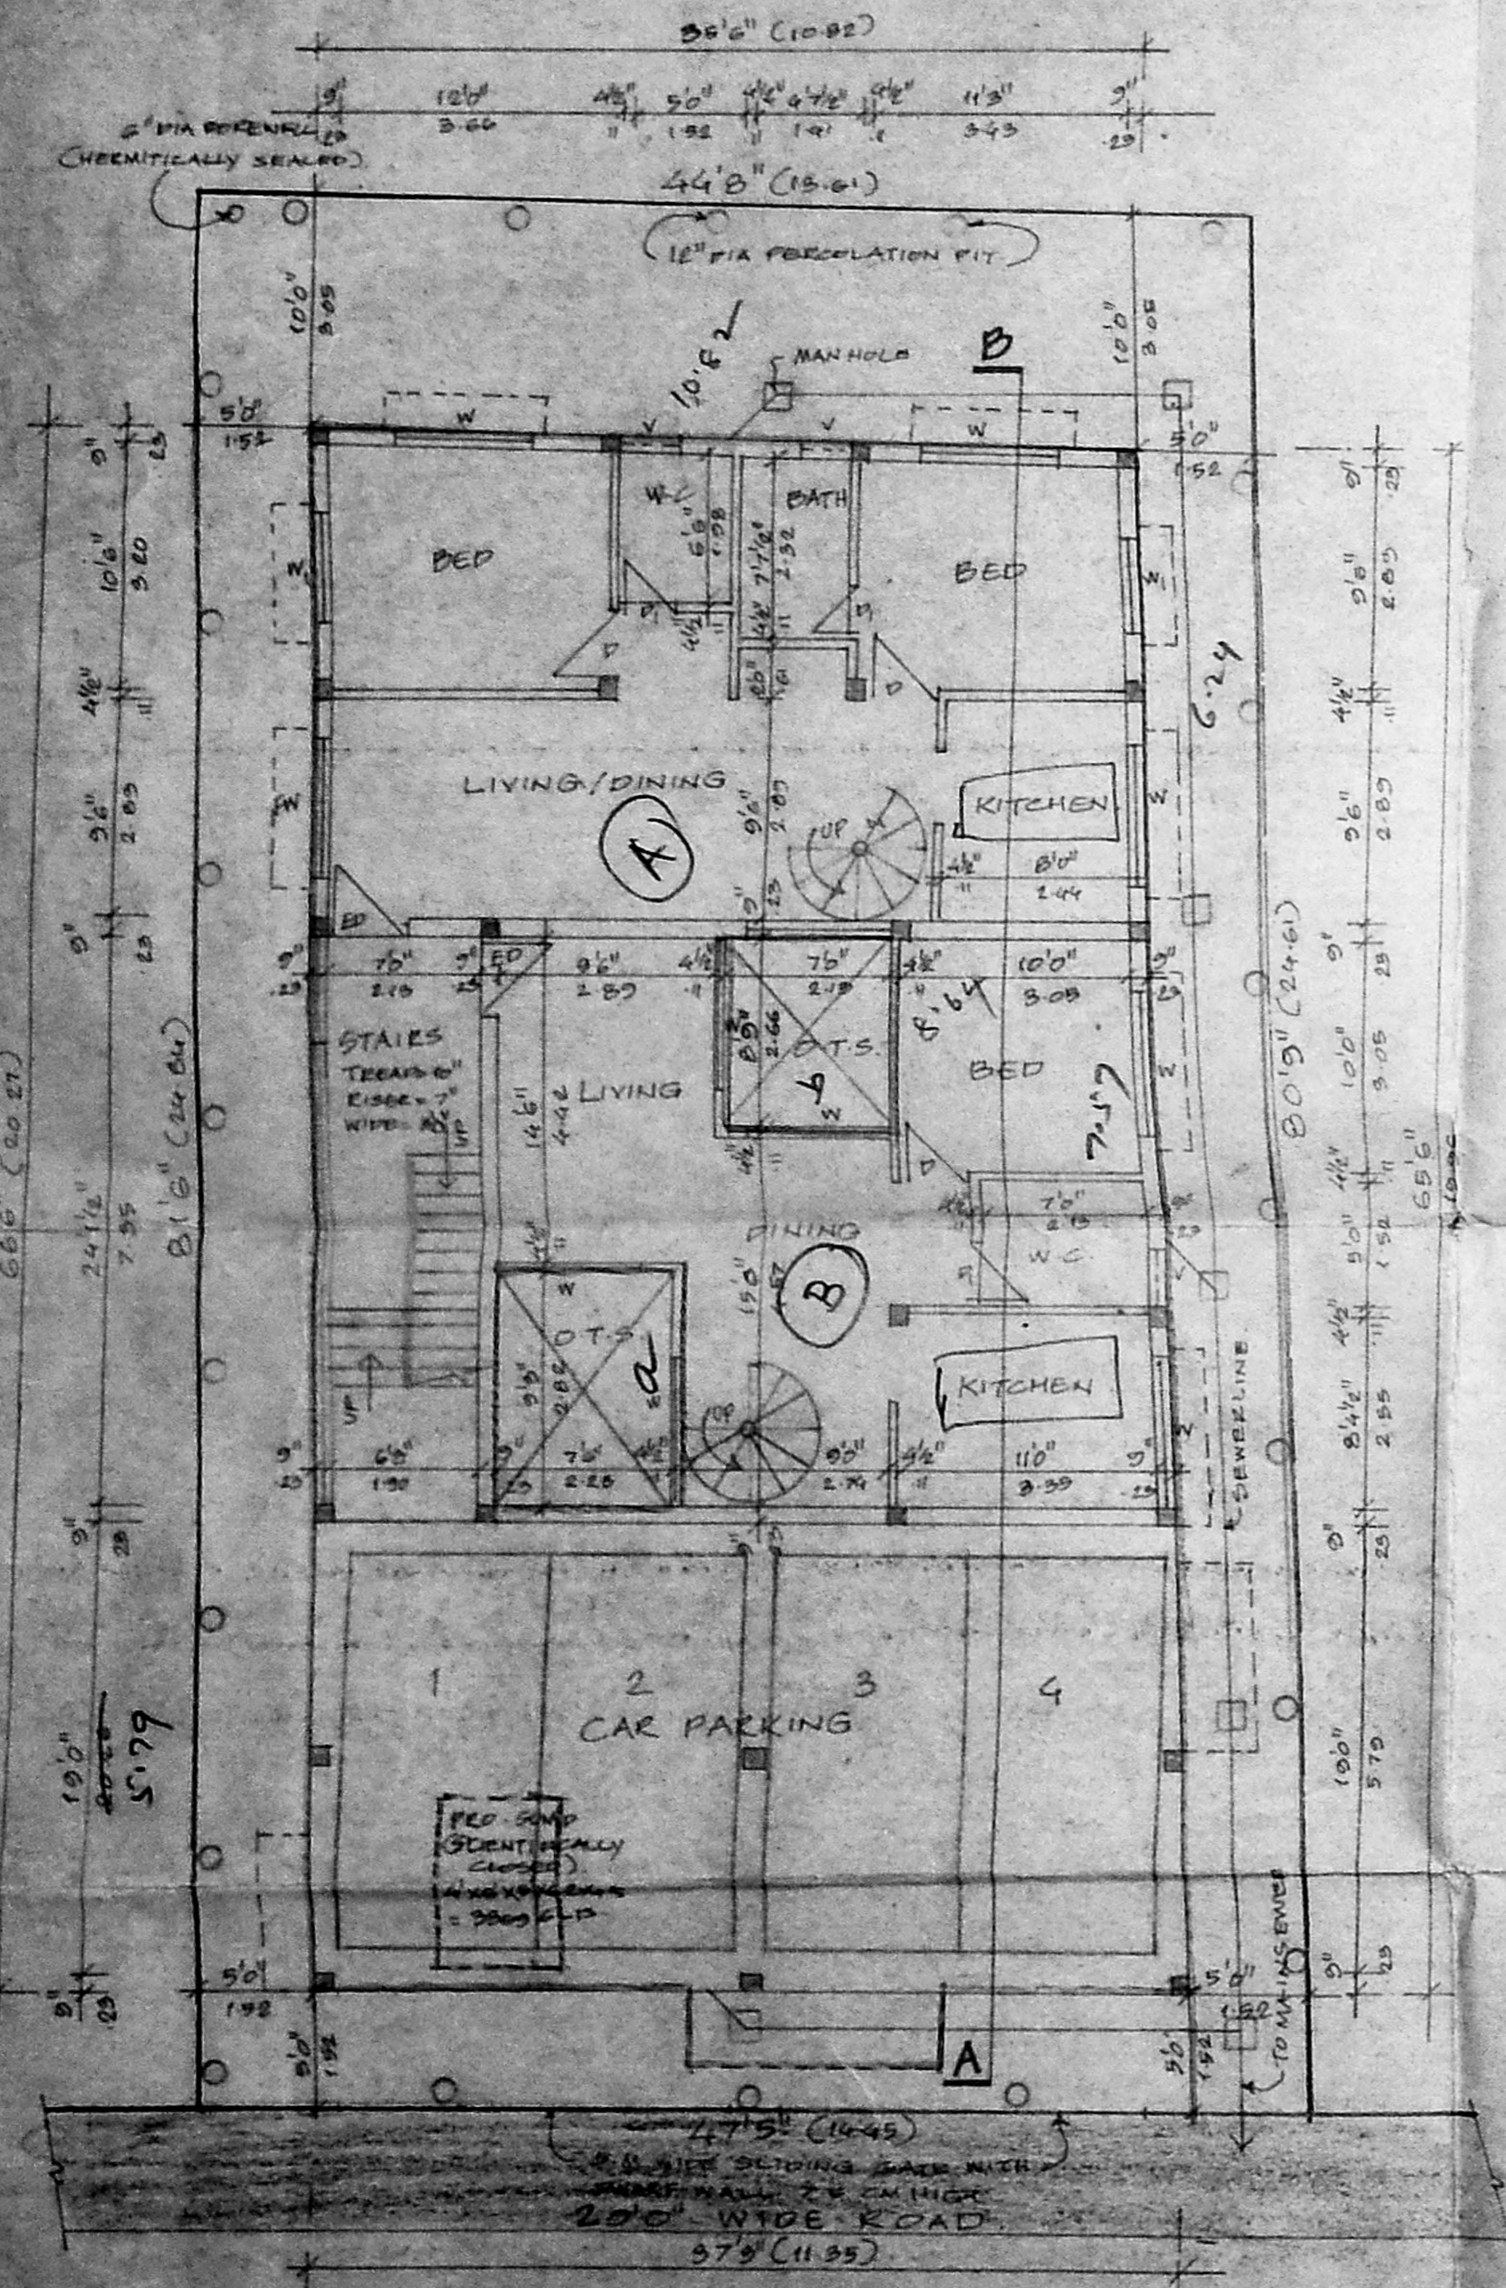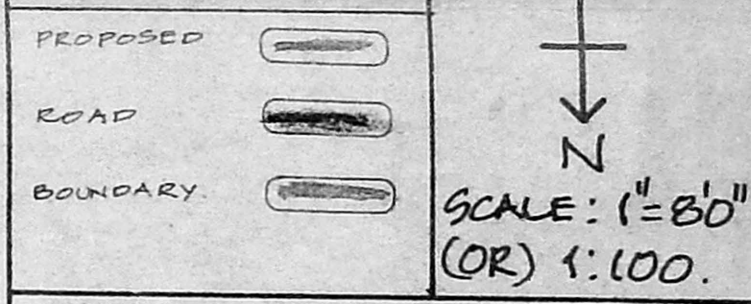


SITE CUM GROUND & STILT FLOOR PLAN.

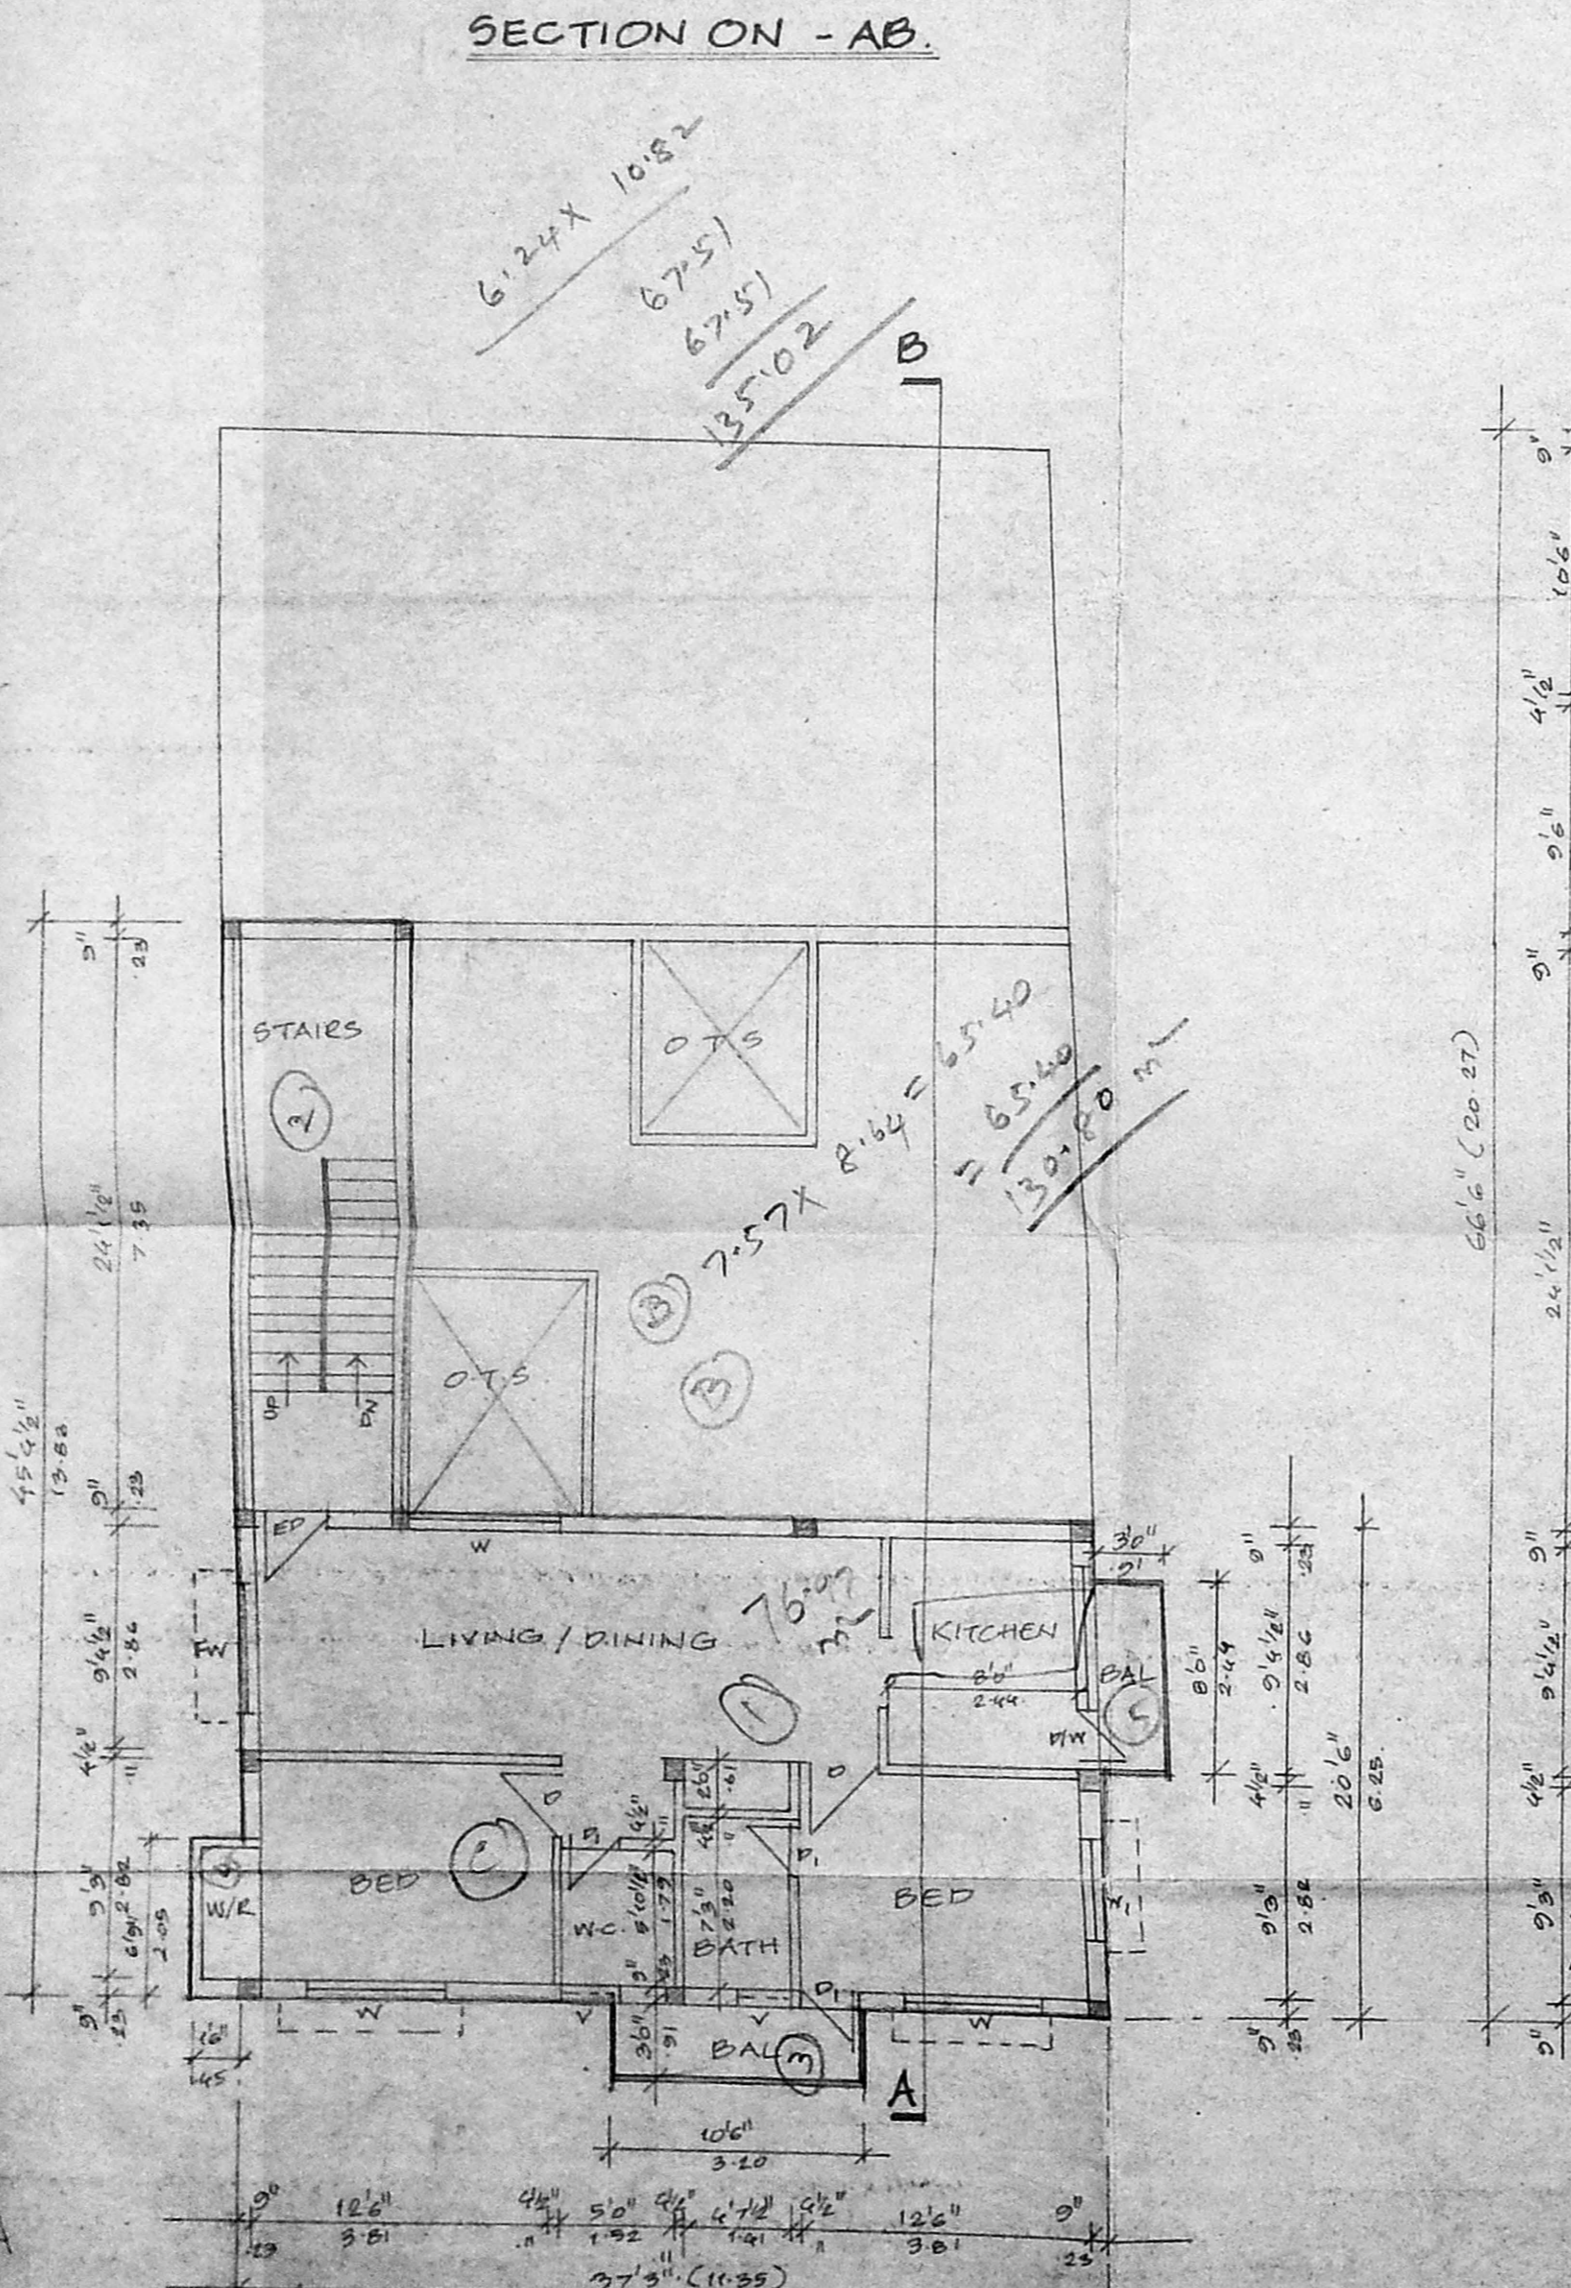

GROUND FLOOR PLAN ABOVE STILT FLOOR.

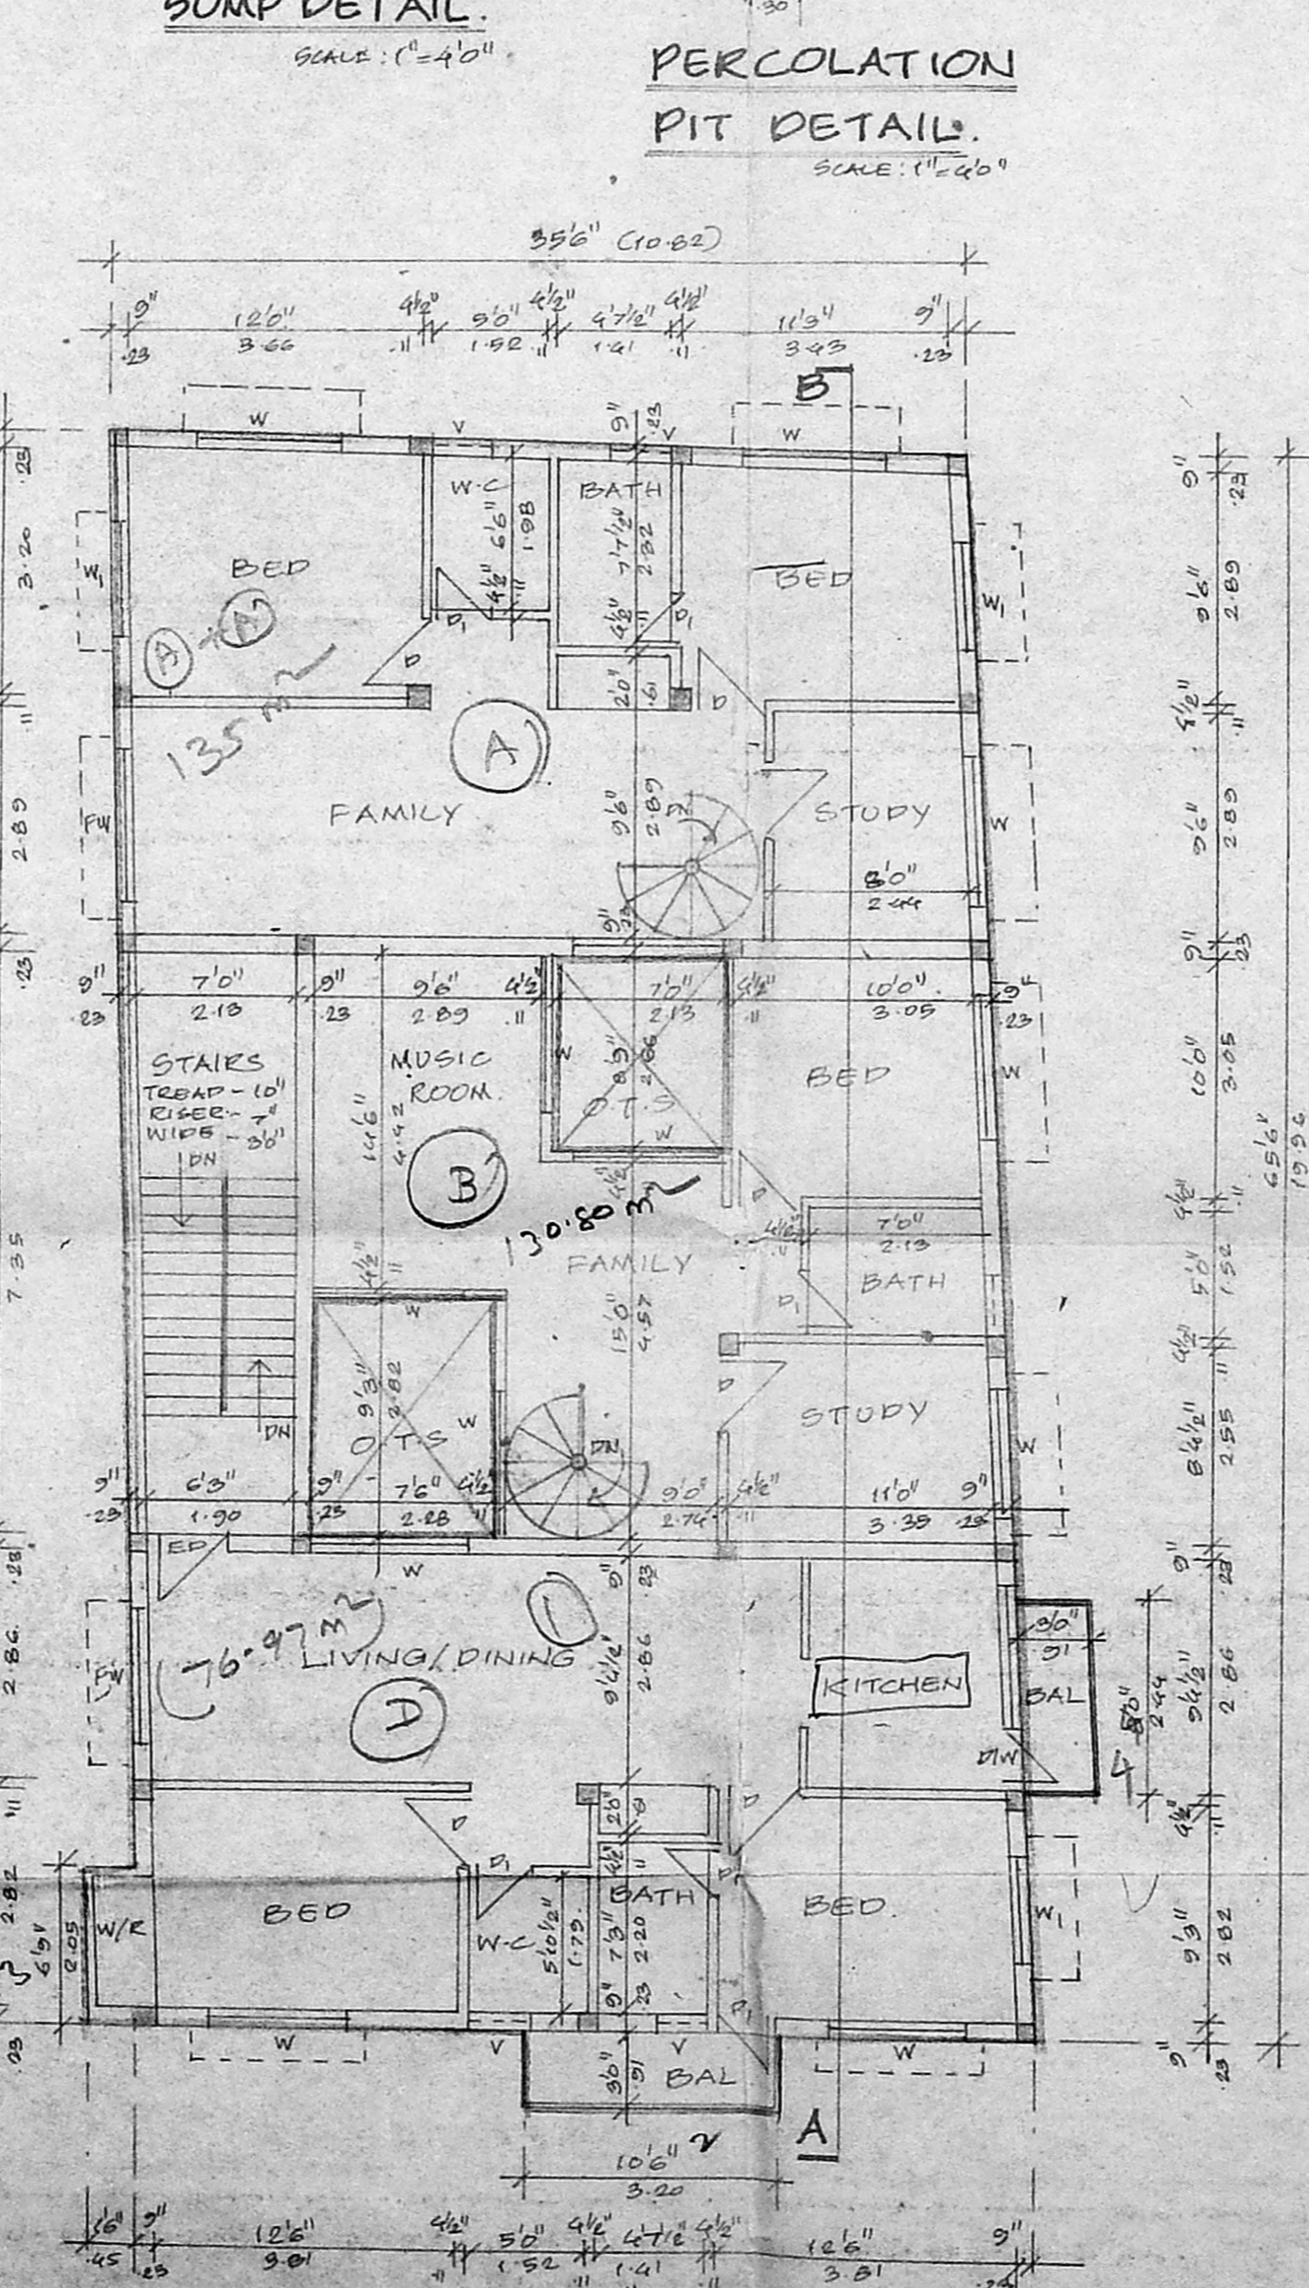

FIRST FLOOR PLAN.

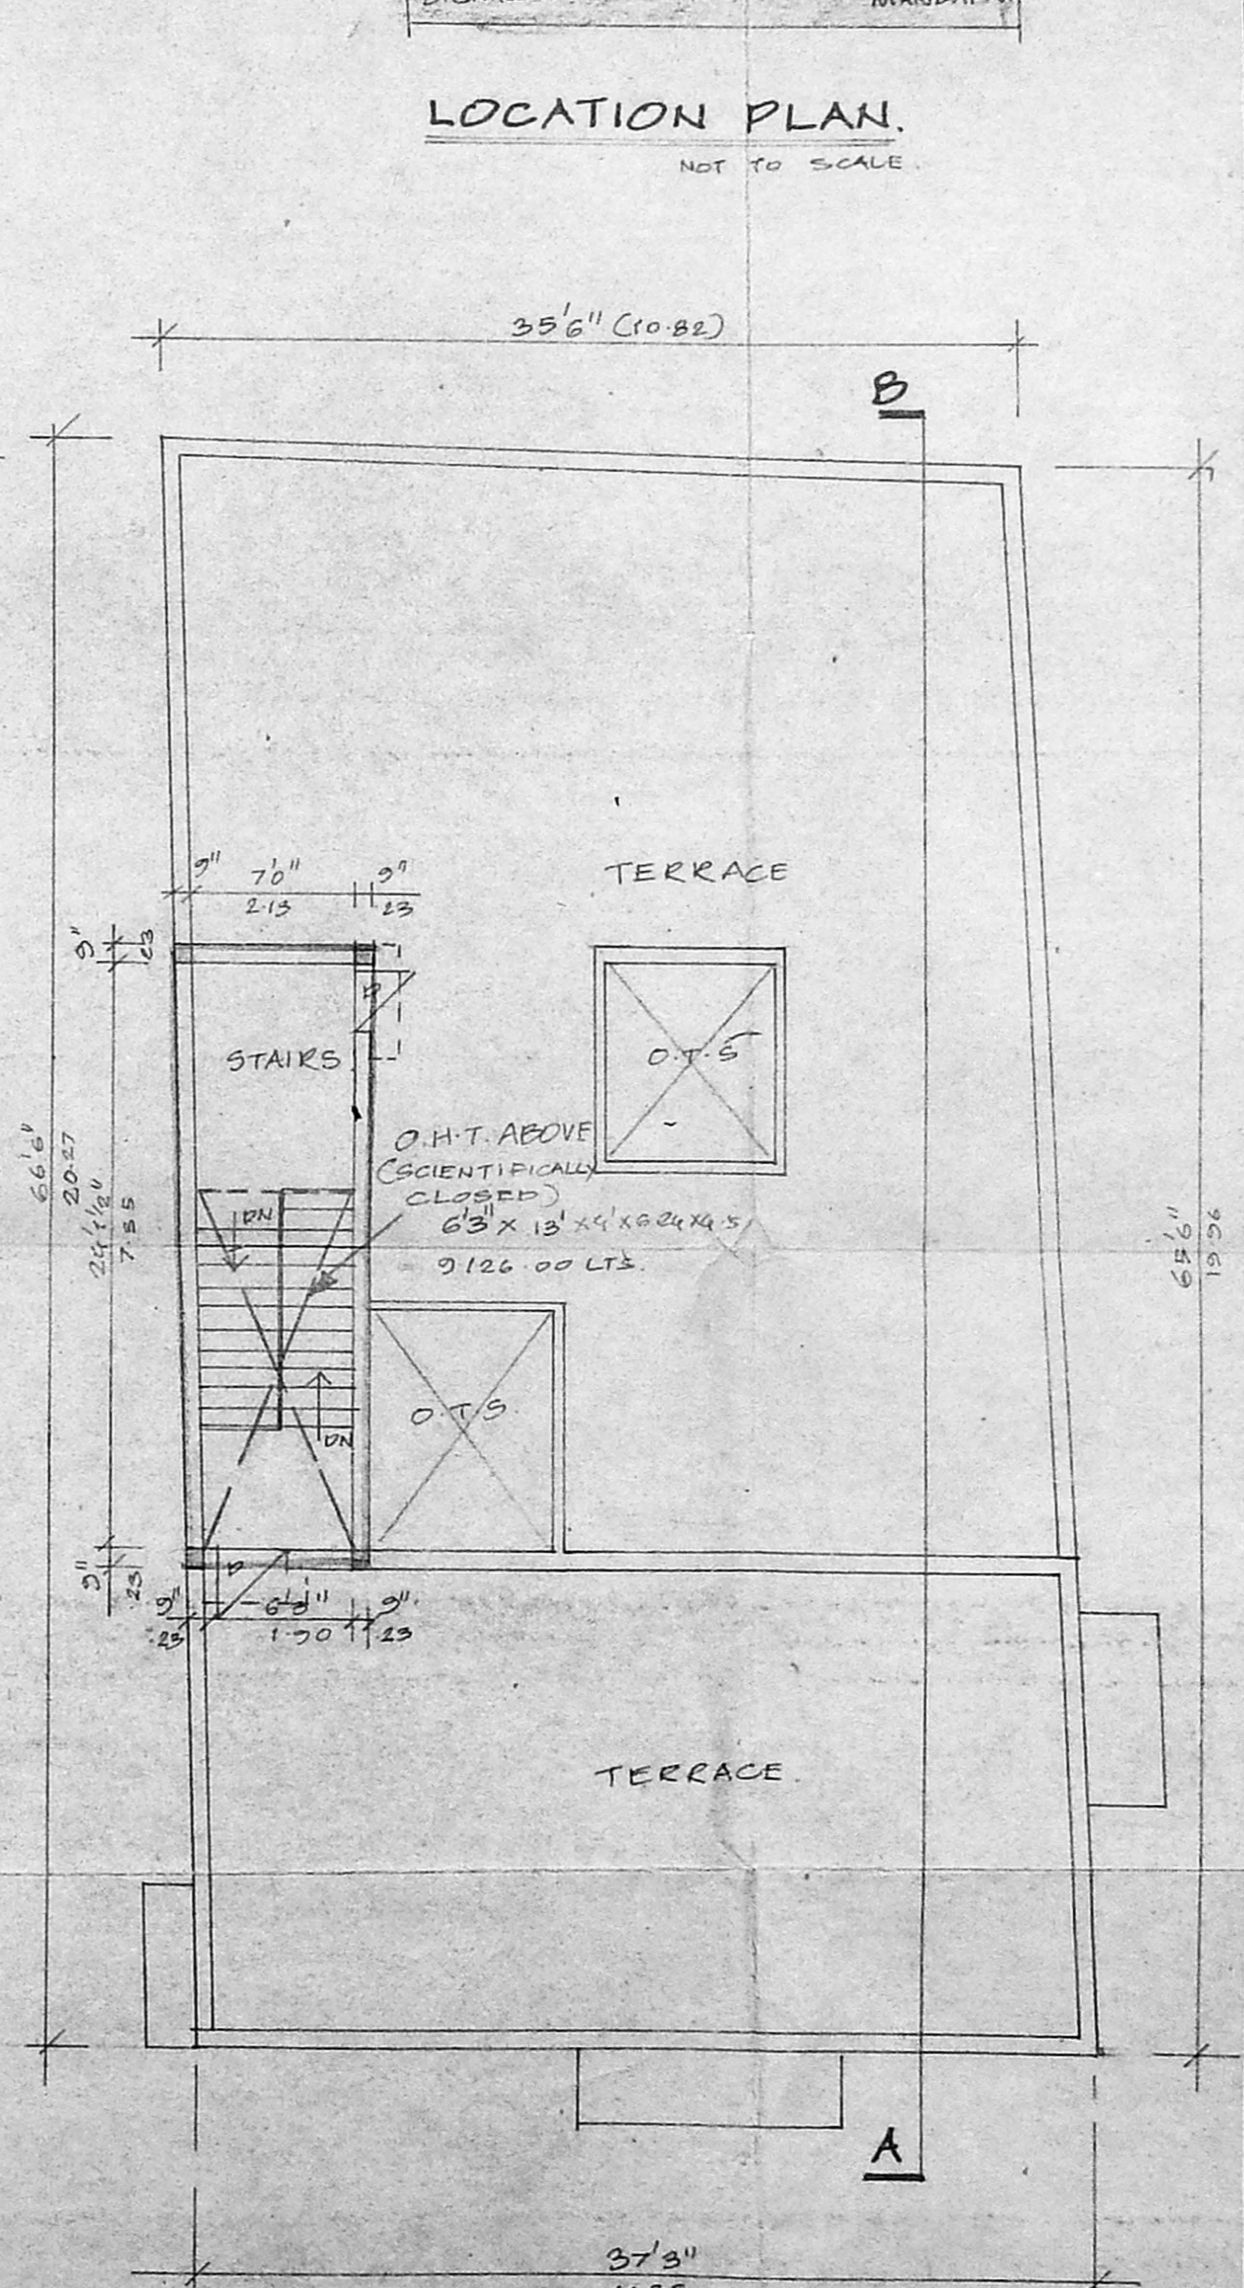

TERRACE FLOOR PLAN.

OWNERS

S. ATHIYAMAN, B.E.
 Chartered Engineer
 Class - I Licensed Survey No: 44191
 Corporation of Chennai
 14/10/2001 Thiruvengala Nagar, Thiruvengala,
 CHENNAI - 600 041

LICENSED SURVEYOR