


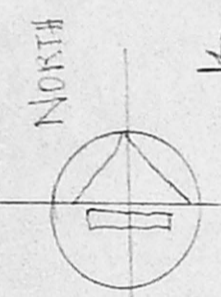

Planning Permit No. **APPROVED**
 SUBJECT TO THE CONDITIONS IN THIS OFFICE LETTER
 No. **2007/2003-9** / Date **31/9/07**
 FOR MEMBER SECRETARY
 CHENNAI METROPOLITAN
 DEVELOPMENT AUTHORITY
 CHENNAI - 600 008.

R.C FOUNDATION
 DETAIL
 SCALE 1/4" (1:50)



ELEVATION

SECTION 'A.A'
 1/8" (1:100)

SEPTIC TANK DETAILS
 1/8" (1:100)

SECTION OF WELL
 1/8" (1:100)

PLAN SHOWING THE PROPOSED
 ADDITIONAL WORK AT PLOT NO.137AB
 DOOR NO.6 (OLD NO.15) S.NO.225/2A1.
 "FACITASIA" 5TH ST. GOVINDASAMY NAGAR
 KANDHAN CHAVADI, PERUGUDI VILLAGE
 TAMBARAM TALUK. KANJEEPURAM DIST.
 FOR MRS. E. JOICE.

GROUND FLOOR APPROVAL
 NO : PPA/20433/113/96
 BA/26/96-97.

SPECIFICATION :
 FOUNDATION : BK FOOTING & RCC COLUMNS
 SUPER STRUCTURE : BK WORK IN CM 1:6
 JOINERY : BEST COUNTRY WOOD
 RC BEAM/SLAB : RCC 1:2:4 (6" RIK) SLAB
 W. COURSE : BK JELLY IN LIME CONC. WITH PRESSED TILE TOP
 PLASTERING : WALLS 1:6, CEILING IN CM 1:3


SCHEDULE OF JOINERY :

D DOORS	: 3'3" x 7'0"	1.0 x 2.1
D1 -DO	: 3'0" x 7'0"	.91 x 2.1
D2 -DO	: 2'6" x 7'0"	.76 x 2.1
W - window	: 4'0" x 4'6"	1.2 x 1.37
W1 - DO	: 3'0" x 4'6"	.91 x 1.37
V - VENTILATOR	: 2'6" x 1'6"	.76 x .45


AREAS

	SFT	Sqm
PLOT AREA :	2278.0	211.71
GF EXD :	672.0	62.45
FF FLOOR :	773.56	71.89
FS1	0.63	
PLOT COVERAGE :	34 %	


OWNER **E. Joice**
D. Mohan
 D. MOHAN, D.C.F.
 LICENCED SURVEYOR
 Regd. No. 103
 CORPORATION OF MADR
 1, G.S.T Road (2nd Floor)
 TAMBARAM, MADRAS.
 LICENCED SURVEYOR
 Phone: 404667

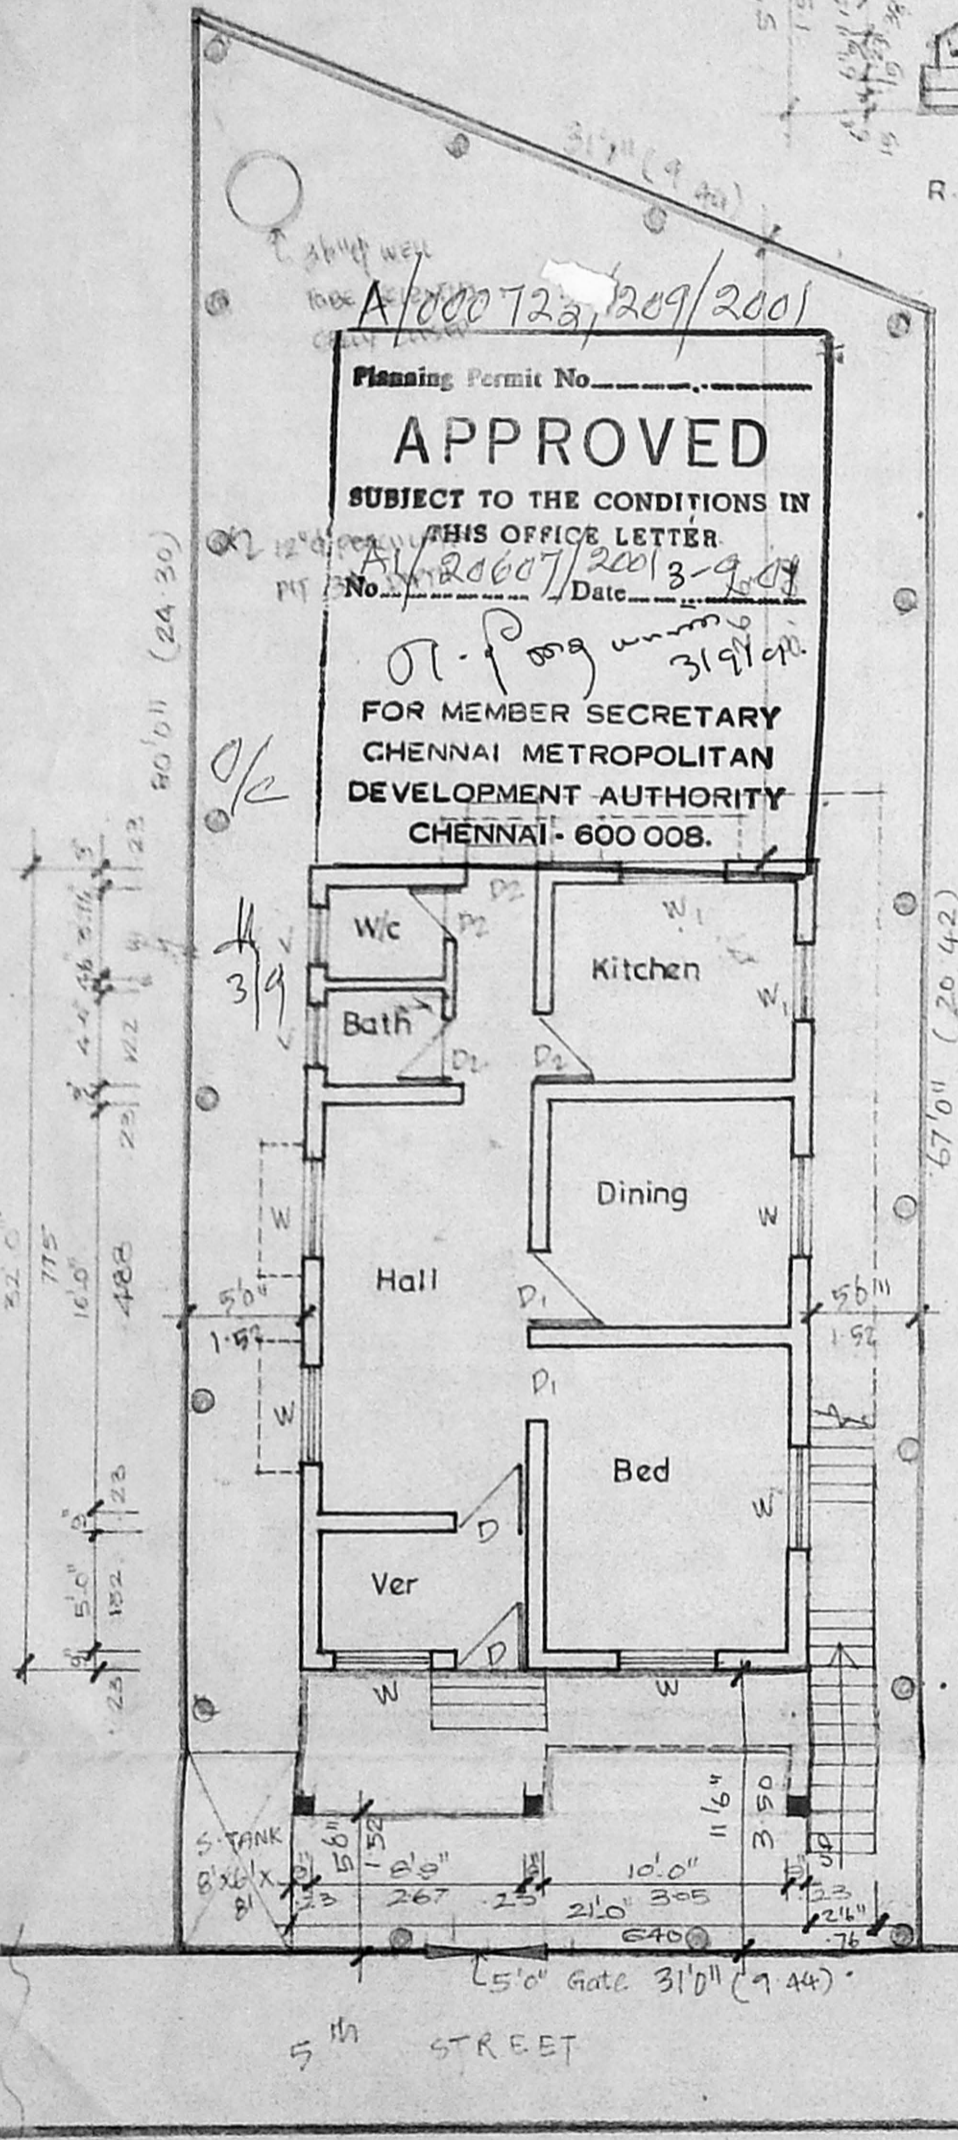


GROUND FLOOR PLAN WITH
 SITE PLAN
 1/8" (1:100)

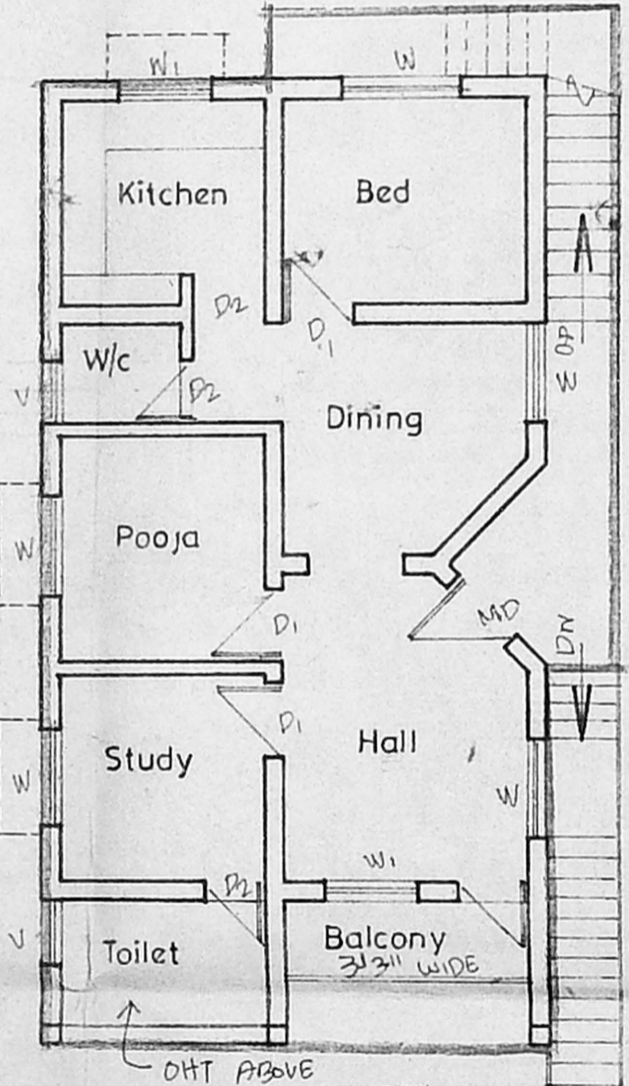


FIRST FLOOR PLAN
 1/8" (1:100)

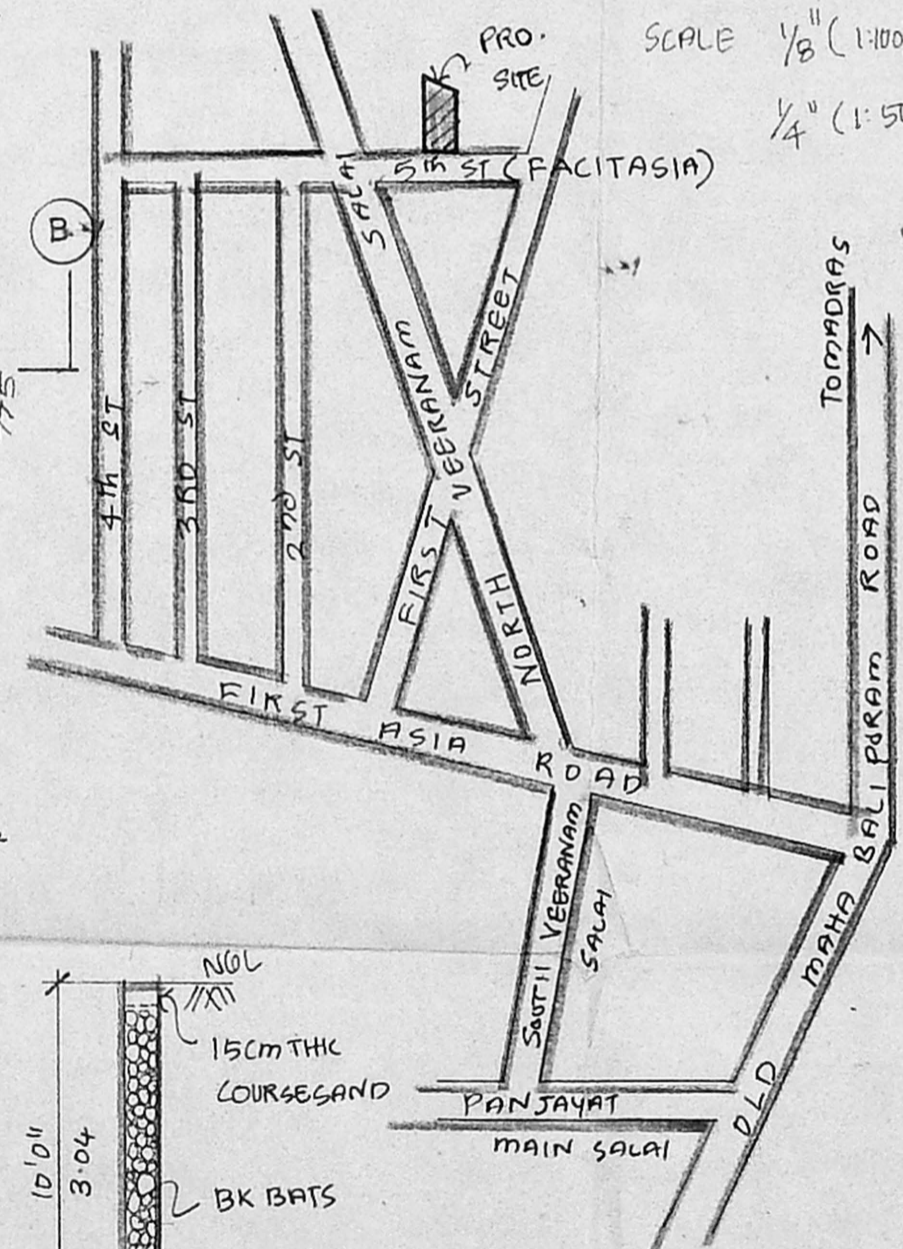


KEY PLAN (NTS)

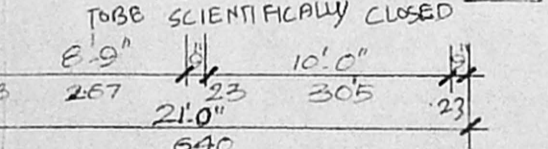

EXG. GATE AND
 COMPOUND WALL
 1/8" (1:100)

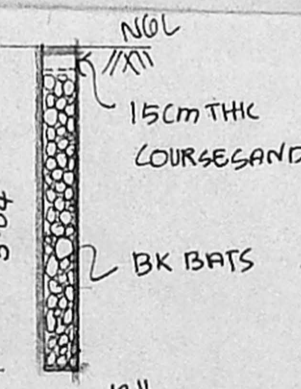

DETAIL OF
 PERCOLATION
 PIT
 1/4" (1:50)

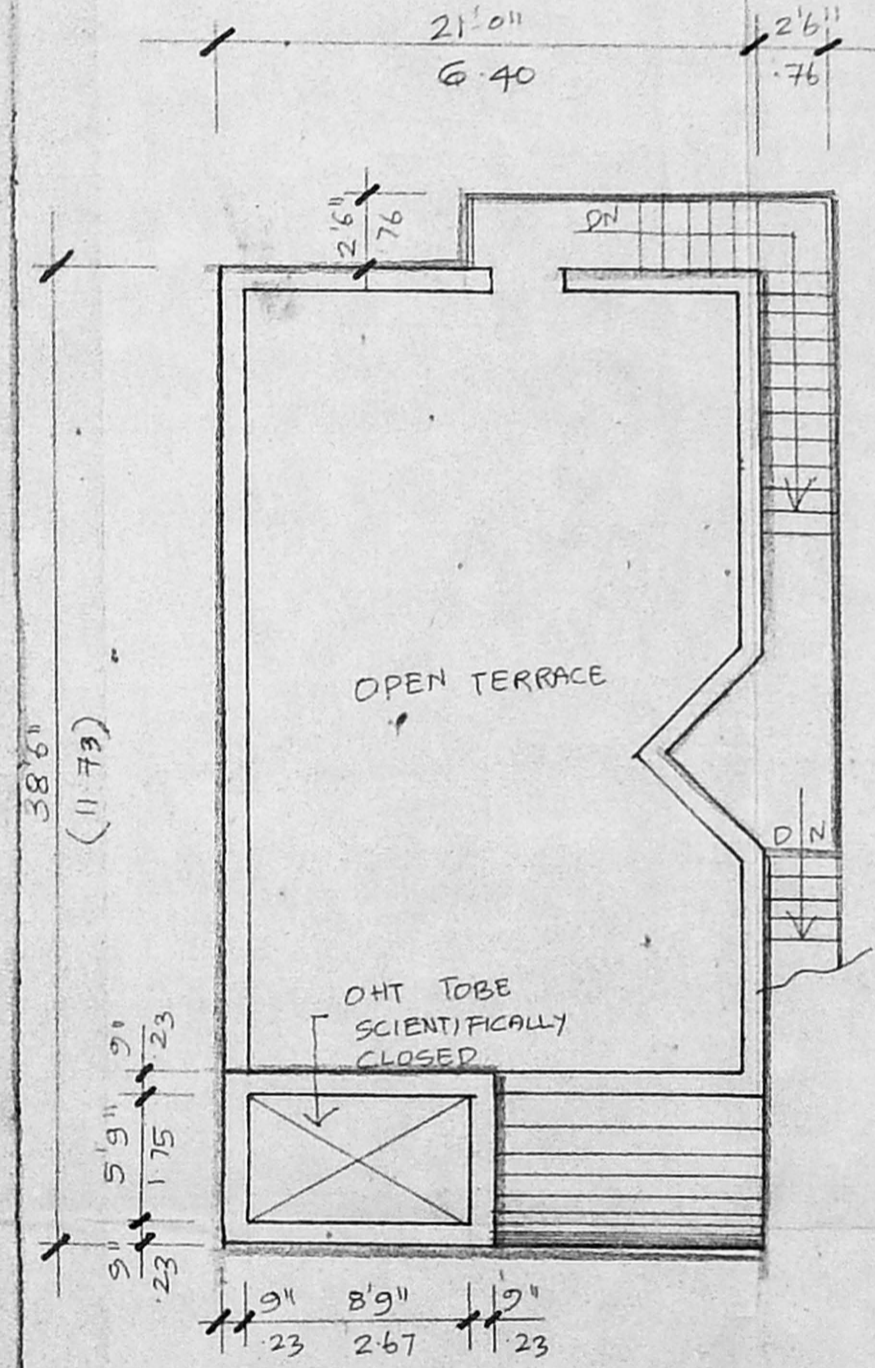

TERRACE FLOOR PLAN
 SCALE : 1/8" (1:100)