

OFFICE COPY

A/000764/250/2001

Planning Permit No. _____













APPROVED

SUBJECT TO THE CONDITIONS IN THIS OFFICE LETTER.

No. 12395/2001 Dtd. 8.11.2007

FOR MEMBER SECRETARY

CHENNAI METROPOLITAN DEVELOPMENT AUTHORITY CHENNAI - 600 040.

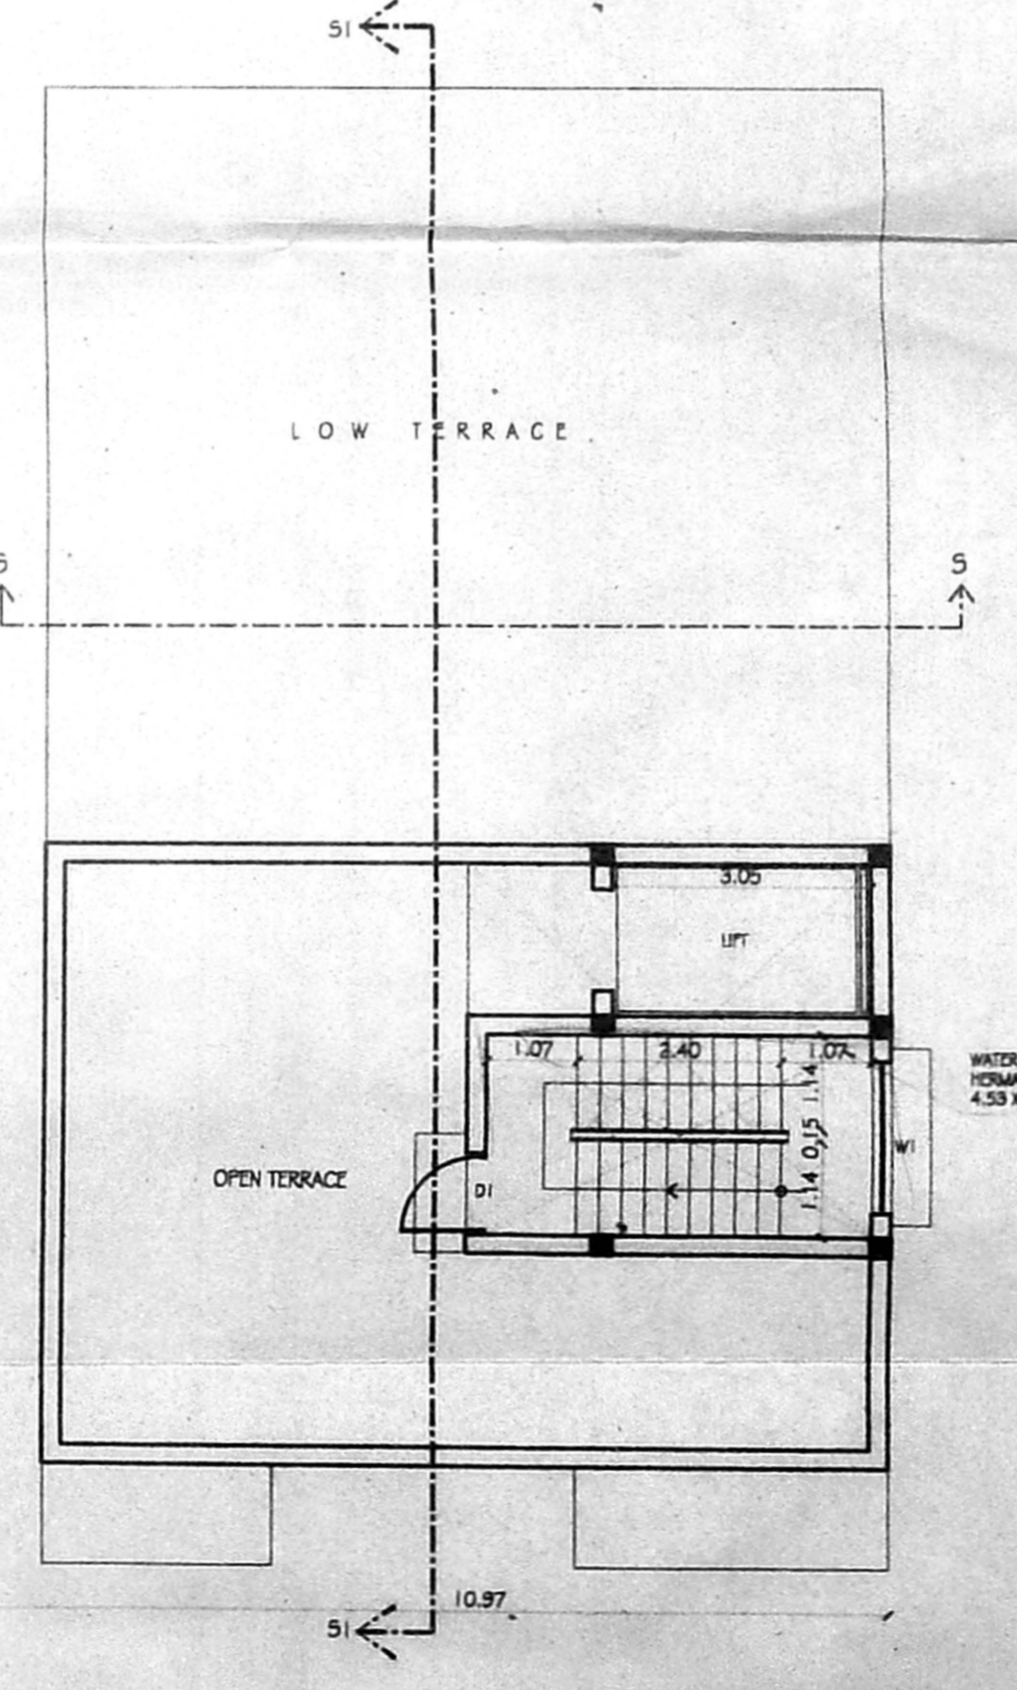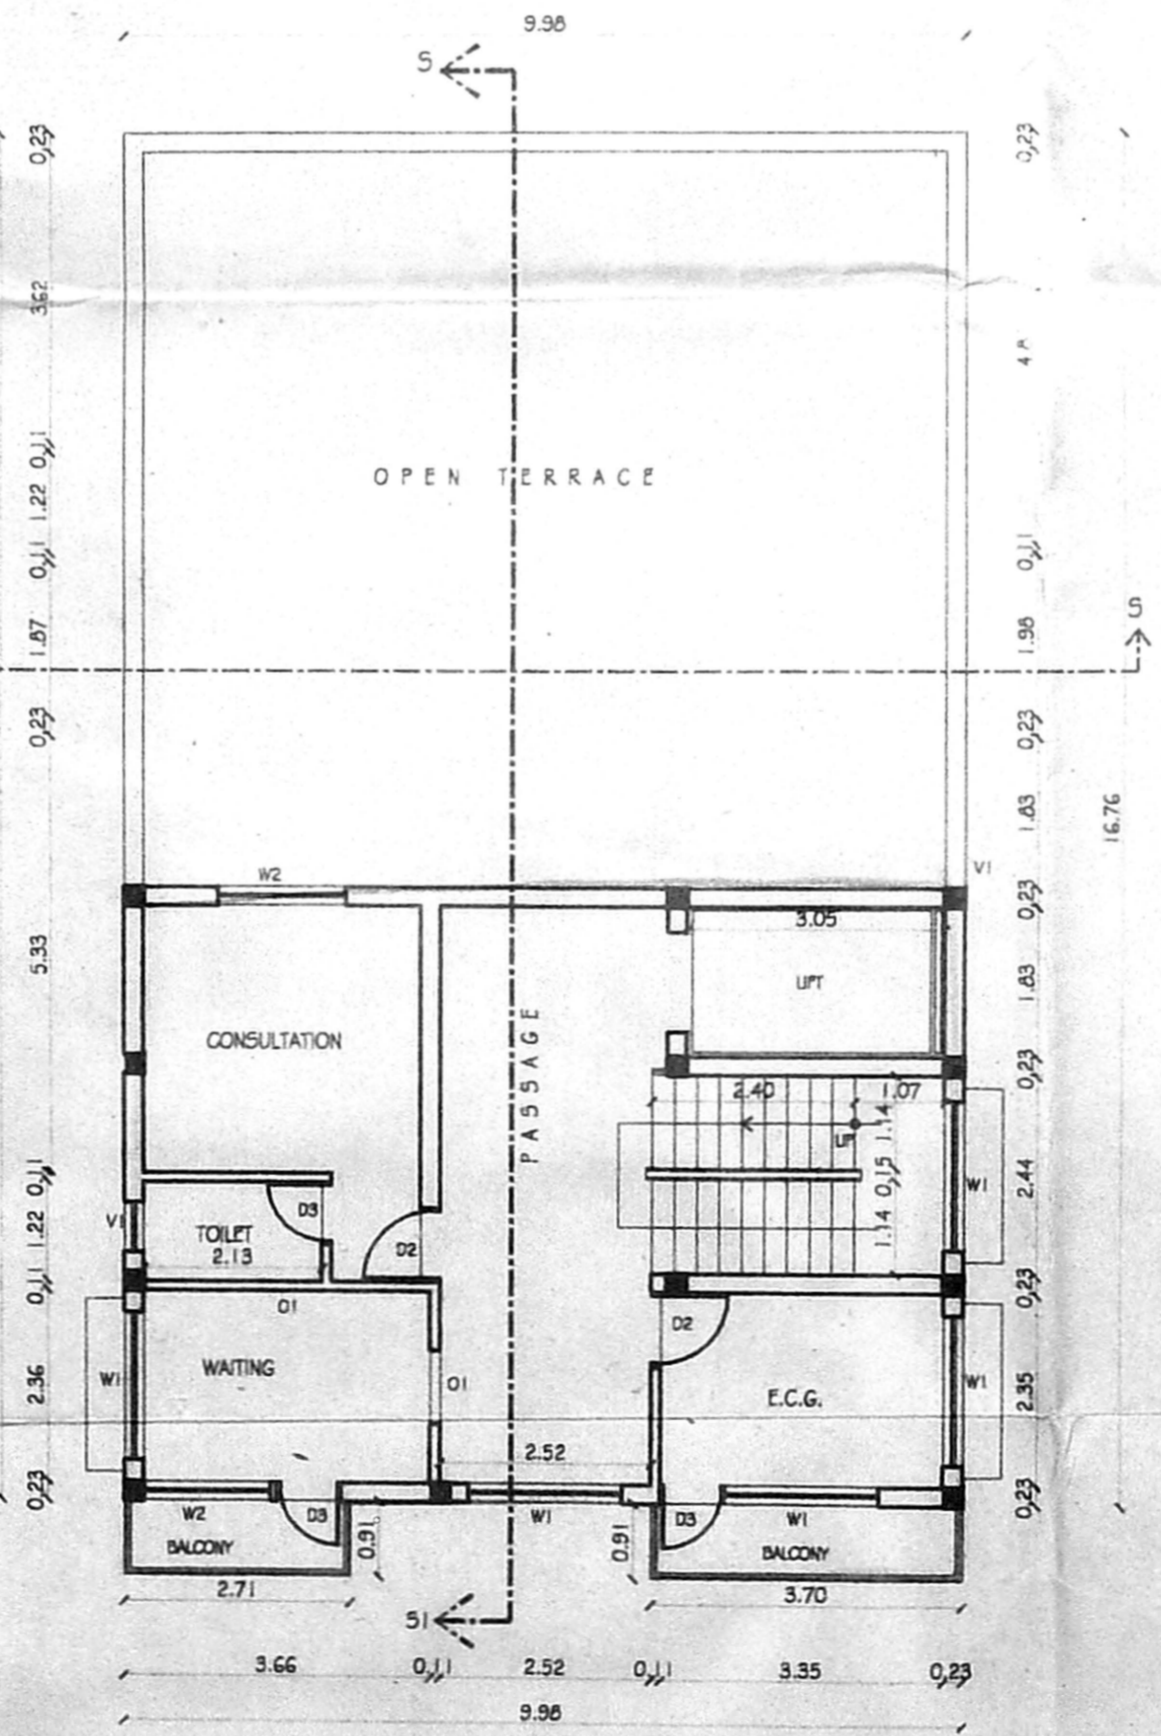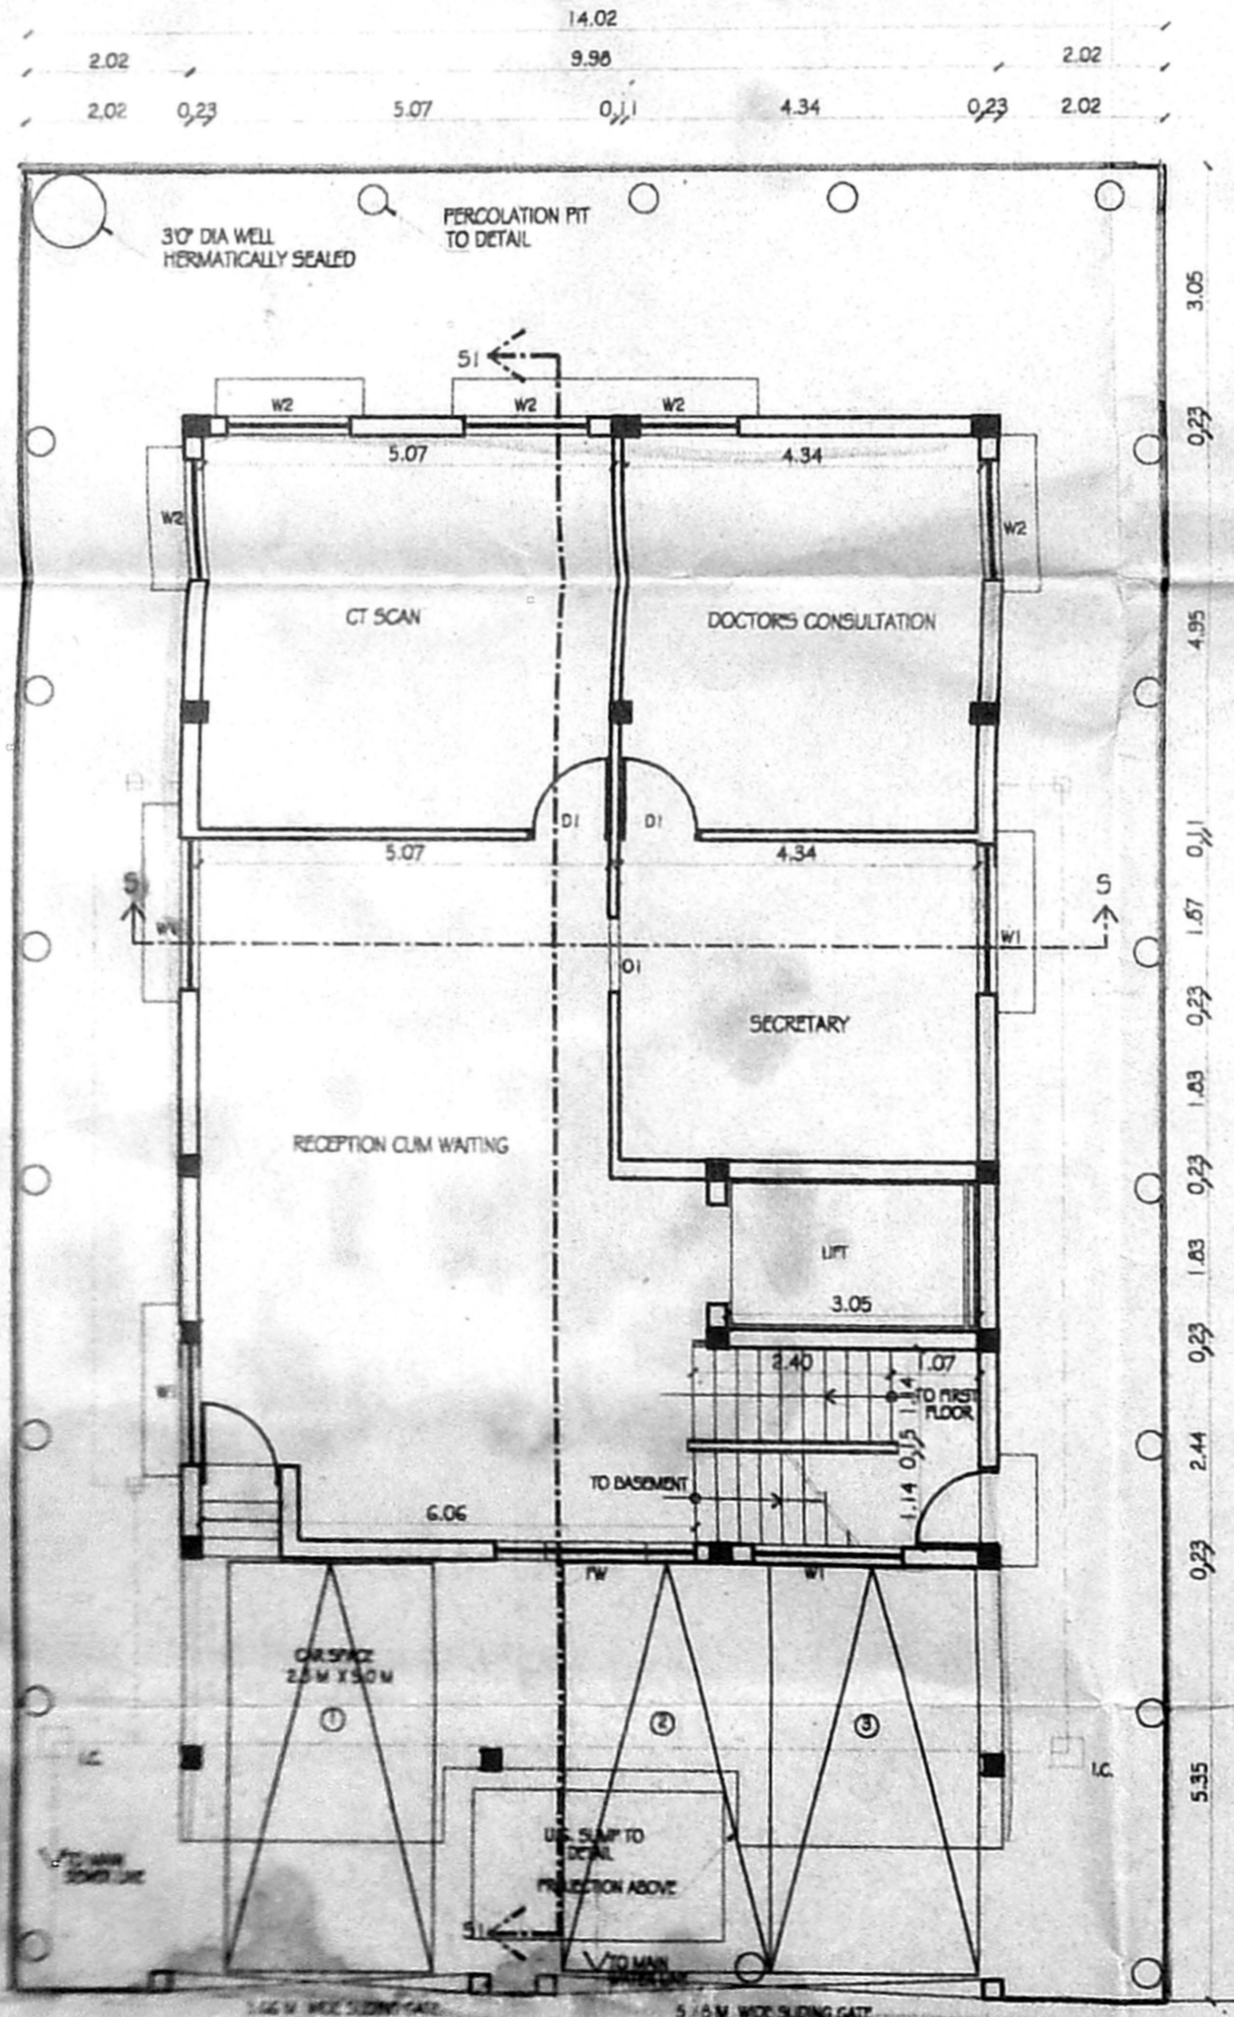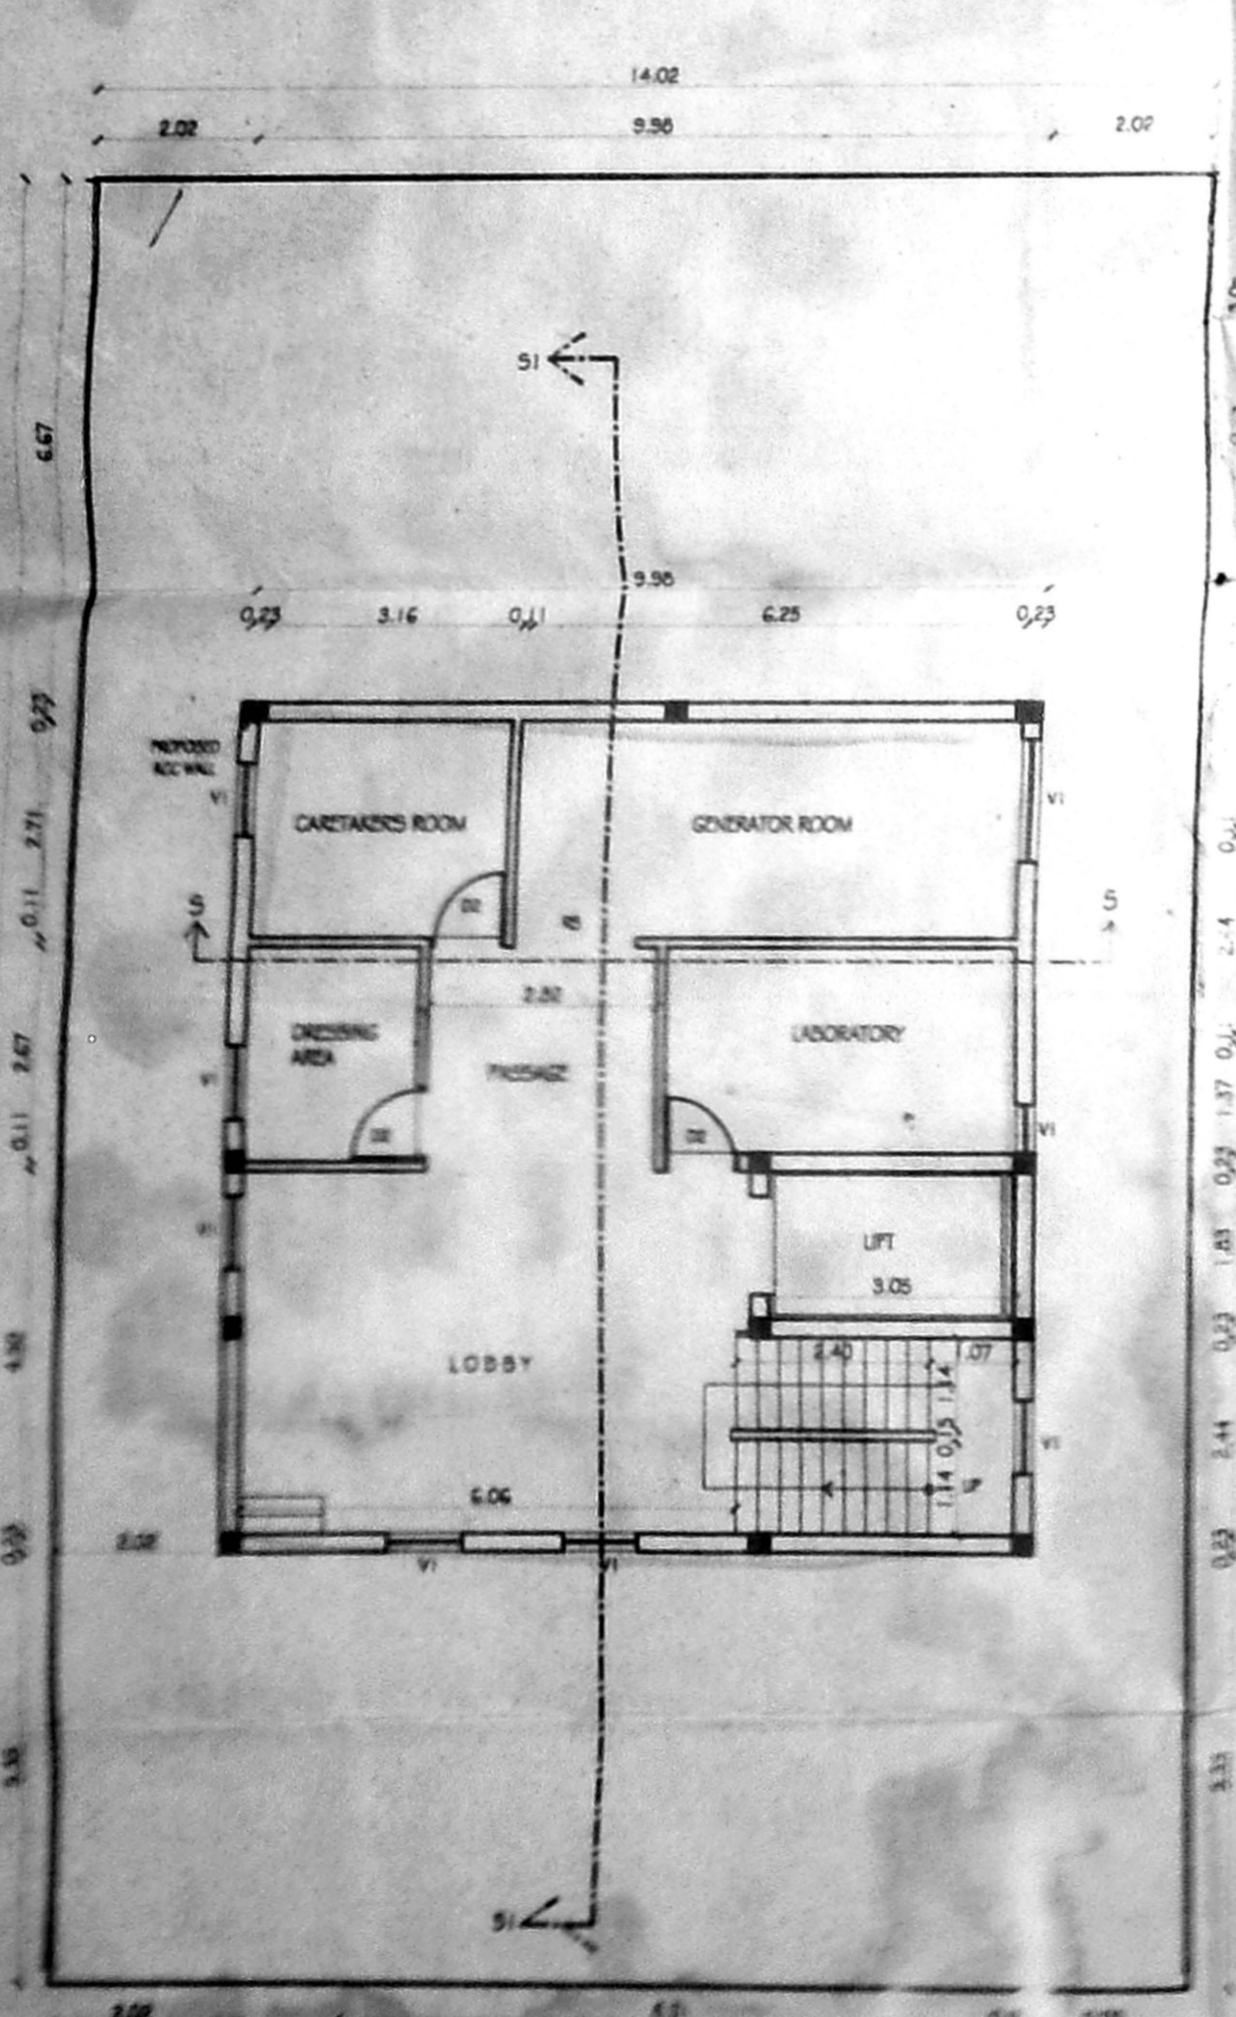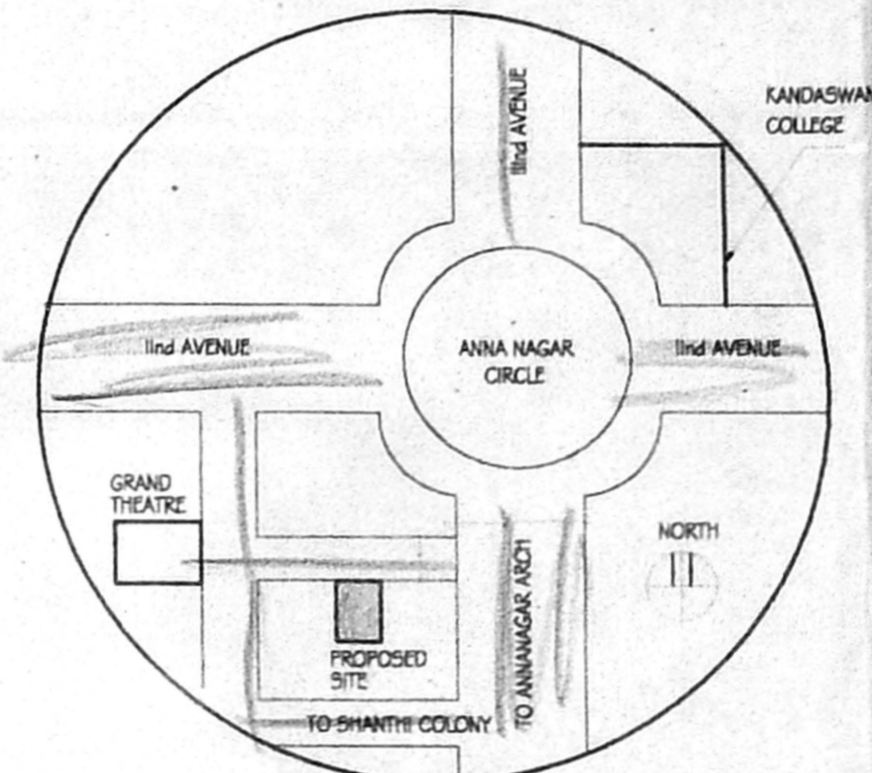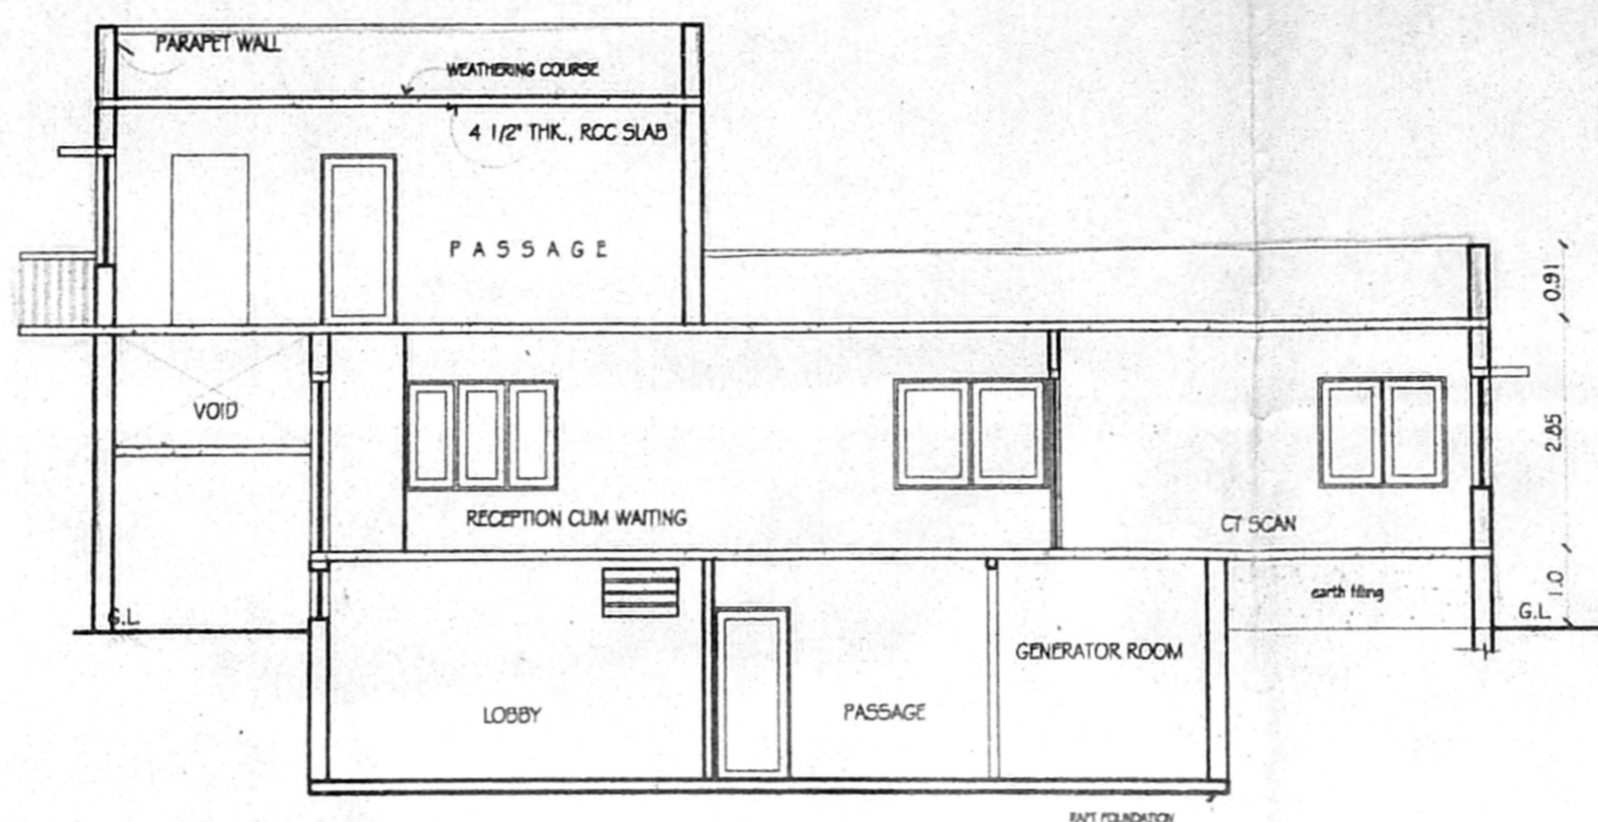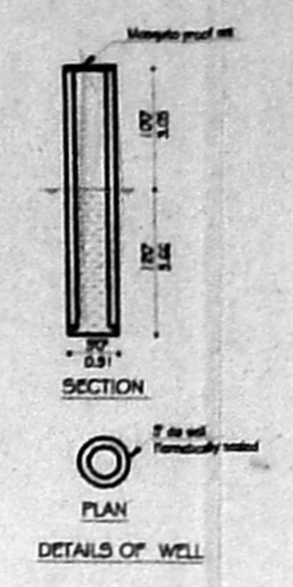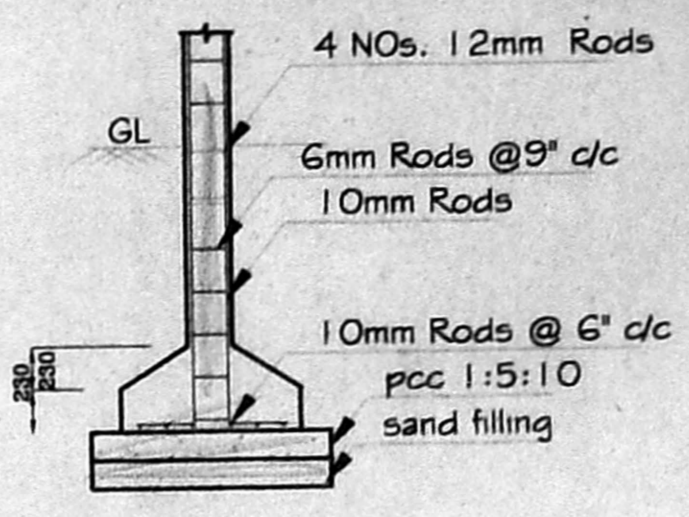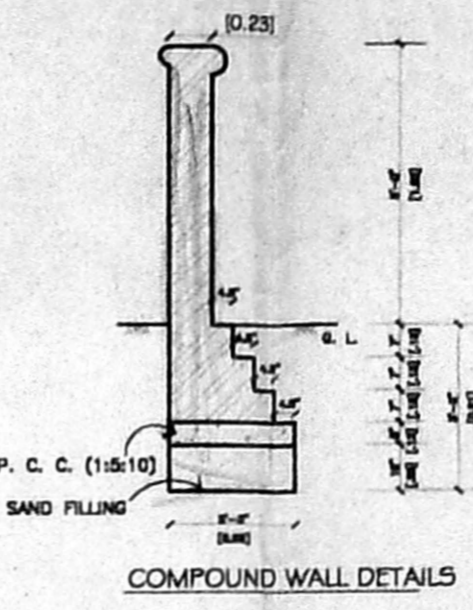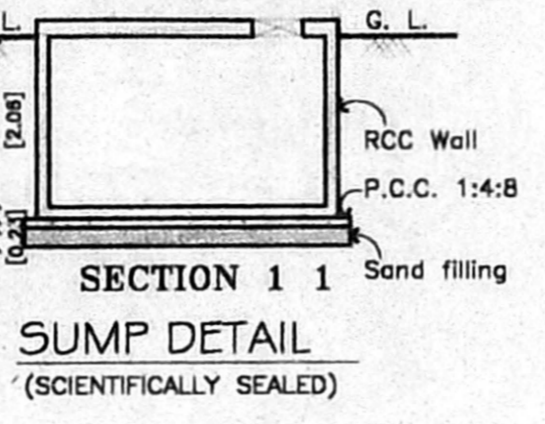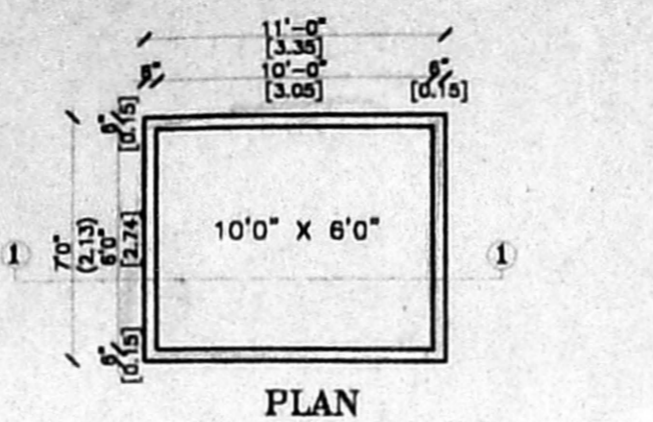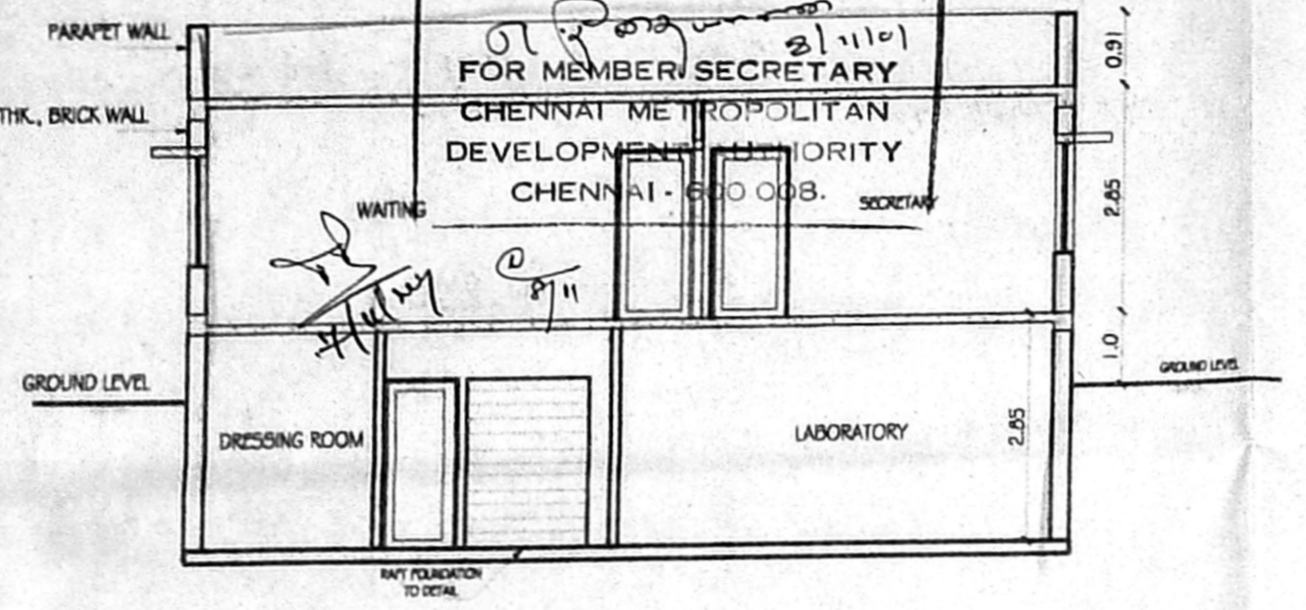

SCHEDULE OF JOINERY :

S.NO.	TYPE	DESCRIPTION	SIZE
01.	MD	DOOR	1.22 X 2.18
02.	D2	DOOR	0.99 X 2.18
03.	D8	DOOR	0.91 X 2.18
04.	D4	DOOR	0.76 X 2.18
05.	W1	WINDOW	1.52 X 1.57
06.	W2	WINDOW	1.52 X 1.57
07.	V	VENTILATOR	1.52 X 0.91
08.	V1	VENTILATOR	0.91 X 0.91
09.	V2	VENTILATOR	0.61 X 0.91
09.	O1	OPENING	0.91 X 1.37


AREA STATEMENT :

S.NO.	DESCRIPTION	AREA IN SQ. FT.,	AREA IN SQ. M.,
01.	FLOOT ENTRY	5404.07	516.24
02.	BASMENT FLOOR AREA (IN S.I.)	315.22	29.28
03.	BASMENT FLOOR AREA (IN S.I.)	816.00	76.00
04.	GROUND FLOOR AREA	1922.00	141.47
05.	FIRST FLOOR AREA	873.56	81.16
06.	TOTAL AREA	9214.50	296.63
07.	FLOOT COVERAGE	44.70%	
08.	F.S.I	0.84%	

PROJECT TITLE :
PLAN SHOWING THE PROPOSED CONSTRUCTION OF
CLINIC BUILDING IN PLOT NO : 4749,
DOOR NO : AA - 41, T.S. NO : 144, BLOCK NO : 1D OF
ANNANAGAR, CHENNAI - 600 040.

LEGEND

PROPOSAL	—————
ROAD	—————
BOUNDARY	—————
WATER LINE	—————
SEWER LINE	—————

NORTH POINT : 

SCALE :
 1" = 80'
 1" = 100'

OWNER(S) :
 S. Athiyama N. B.E.
 Chartered Engineer
 Class-I, Licensed Surveyor No-191
 Corporation of Chennai
 33, Naitnamur St, T, Nagar, Ch-17

LICENSED SURVEYOR :
 S. ATHIYAMA N. B.E.,
 Chartered Engineer
 Class-I, Licensed Surveyor No-191
 Corporation of Chennai
 33, Naitnamur St, T, Nagar, Ch-17