




ELEVATION

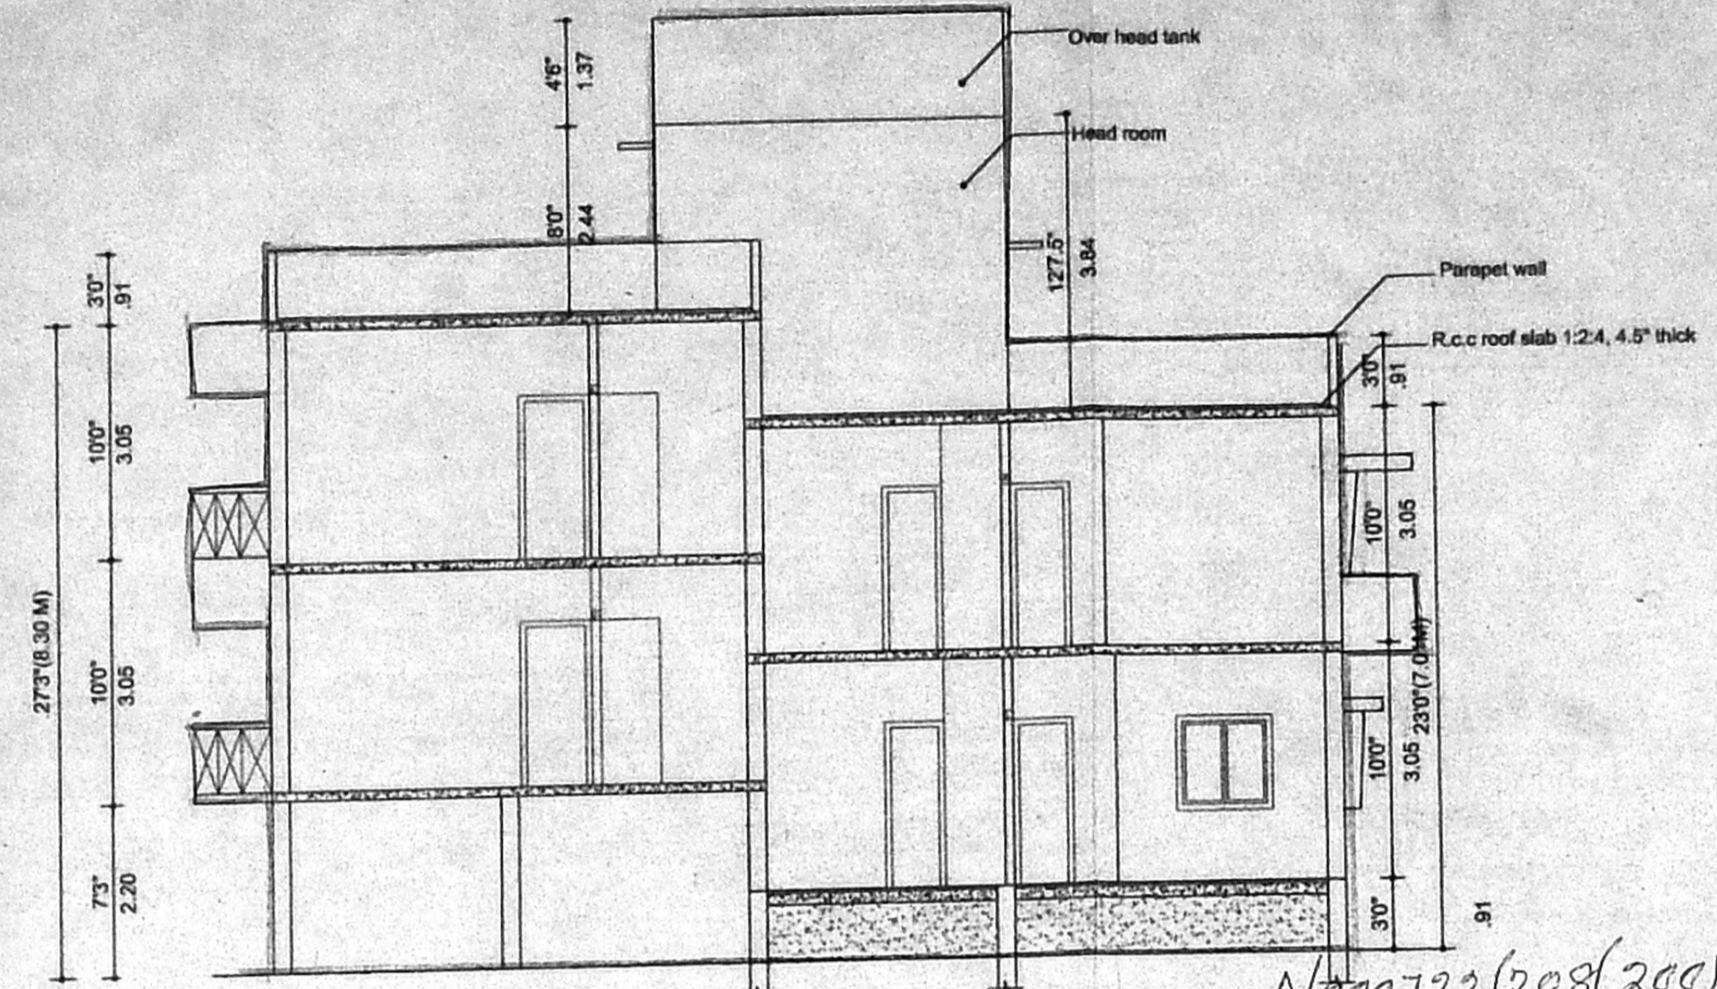


SECTION "XY"

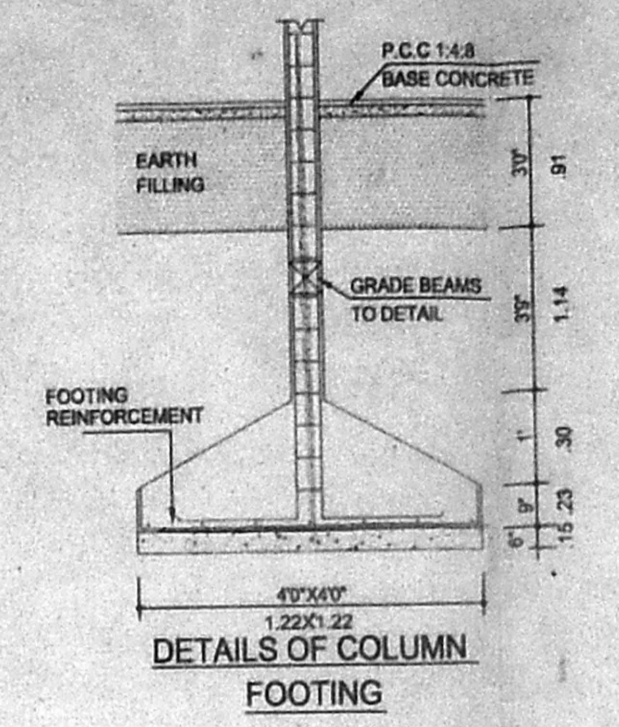


DETAILS OF COLUMN FOOTING

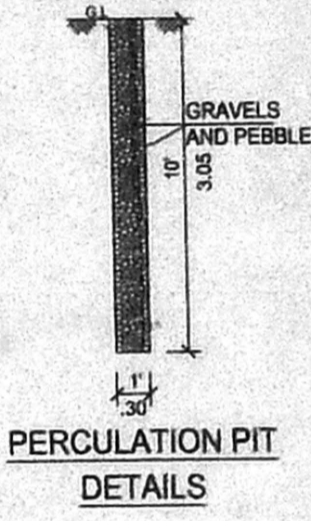


PERCOLATION PIT DETAILS

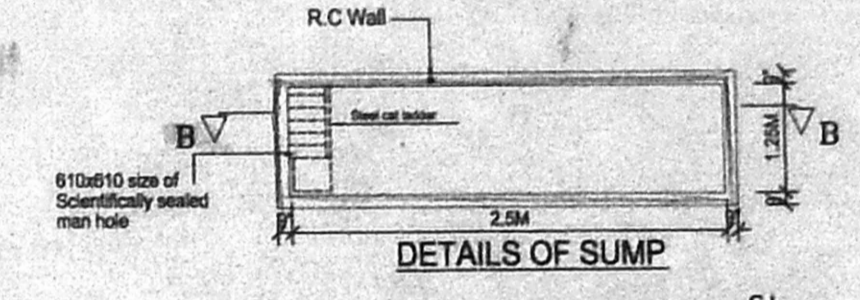

DETAILS OF SUMP

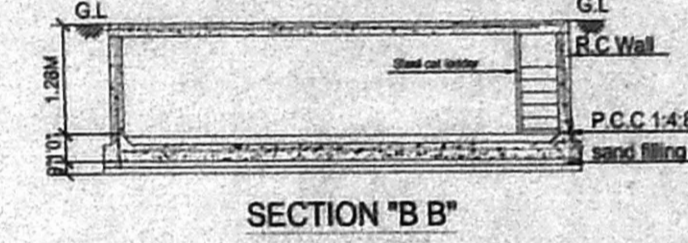

SECTION "B B"

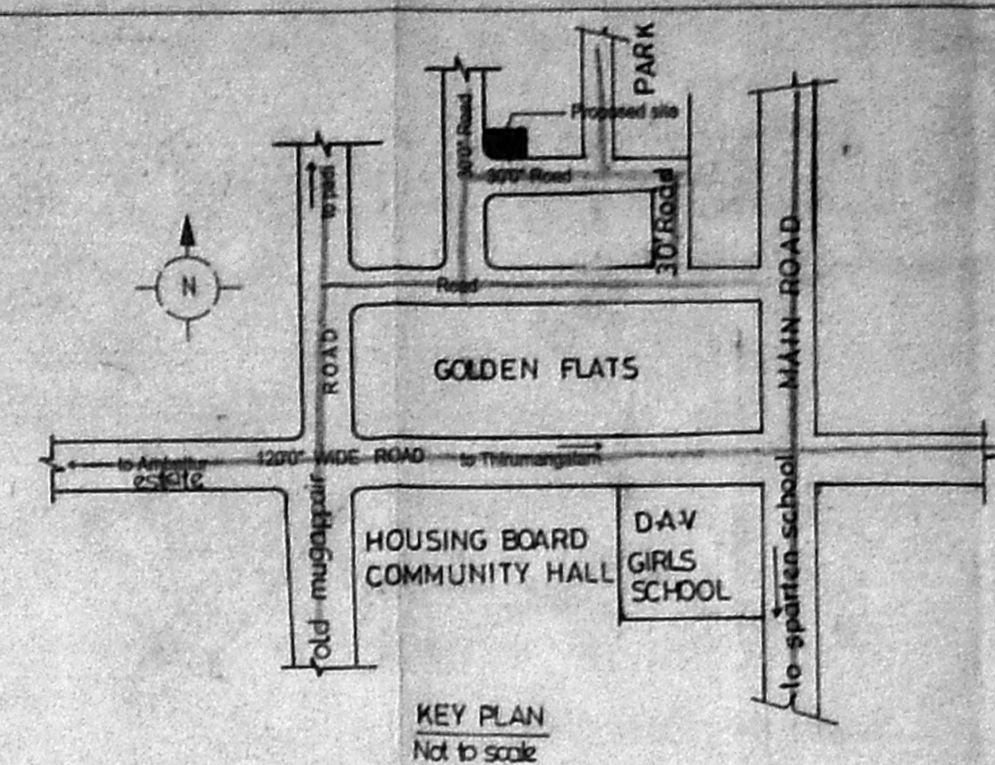

KEY PLAN  
Not to scale

Planning Permit No. A/200722/208/2001  
**APPROVED**  
 SUBJECT TO THE CONDITIONS IN THIS OFFICE LETTER  
 No. A1/23085/2001/208/01 Date 22.08.01  
 FOR MEMBER SECRETARY  
 CHENNAI METROPOLITAN  
 DEVELOPMENT AUTHORITY  
 CHENNAI - 600 008.

**SCHEDULE OF JOINERY**

D1- DOOR	3'3"x7'0"	0.99x2.10
D2-DOOR	3'0"x7'0"	0.91x2.10
D3-DOOR	2'6"x7'0"	0.76x2.10
W4- WINDOW	4'0"x4'0"	1.22x1.22
W3- WINDOW	3'0"x4'0"	0.91x1.22
V- VENTILATOR	2'6"x2'0"	0.76x0.61
O- OPEN	2'6"x7'0"	0.76x2.10

**AREA STATEMENT**

AREA STATEMENT	SQ.FT	SQ.M
TOTAL PLOT AREA	2955.00	274.52
GROUND FLOOR	1000.00	92.93
FIRST FLOOR	1920.00	178.38
SECOND FLOOR	992.37	92.22
<b>TOTAL</b>	<b>3912.37</b>	<b>363.53</b>

COVERAGE 65%  
 F.S.I 1.32

**COLOUR INDEX**


PROPOSED	
ROAD	
BOUNDARY	

**REFERENCE**


DRW.NO	: 125/c
DRW.FILE	: Sys-1/Hari/n.samy
SCALE	: 1"-8"0"
DATE	: 23-05-01
DRWN BY	: G.Karthik/harishma con.ltd.

**PROJECT TITLE**


**PROPOSED RESIDENTIAL BUILDING AT PLOT NO:1369, GOLDEN COLONY S.No:143 / 1 part & 176 part, AS PER PATTAS NO:143/1A2 & 176/1B, MUGAPPAIR VILLAGE, AMBATTUR TALUK, THIRUVALLUVAR DISTRICT.**

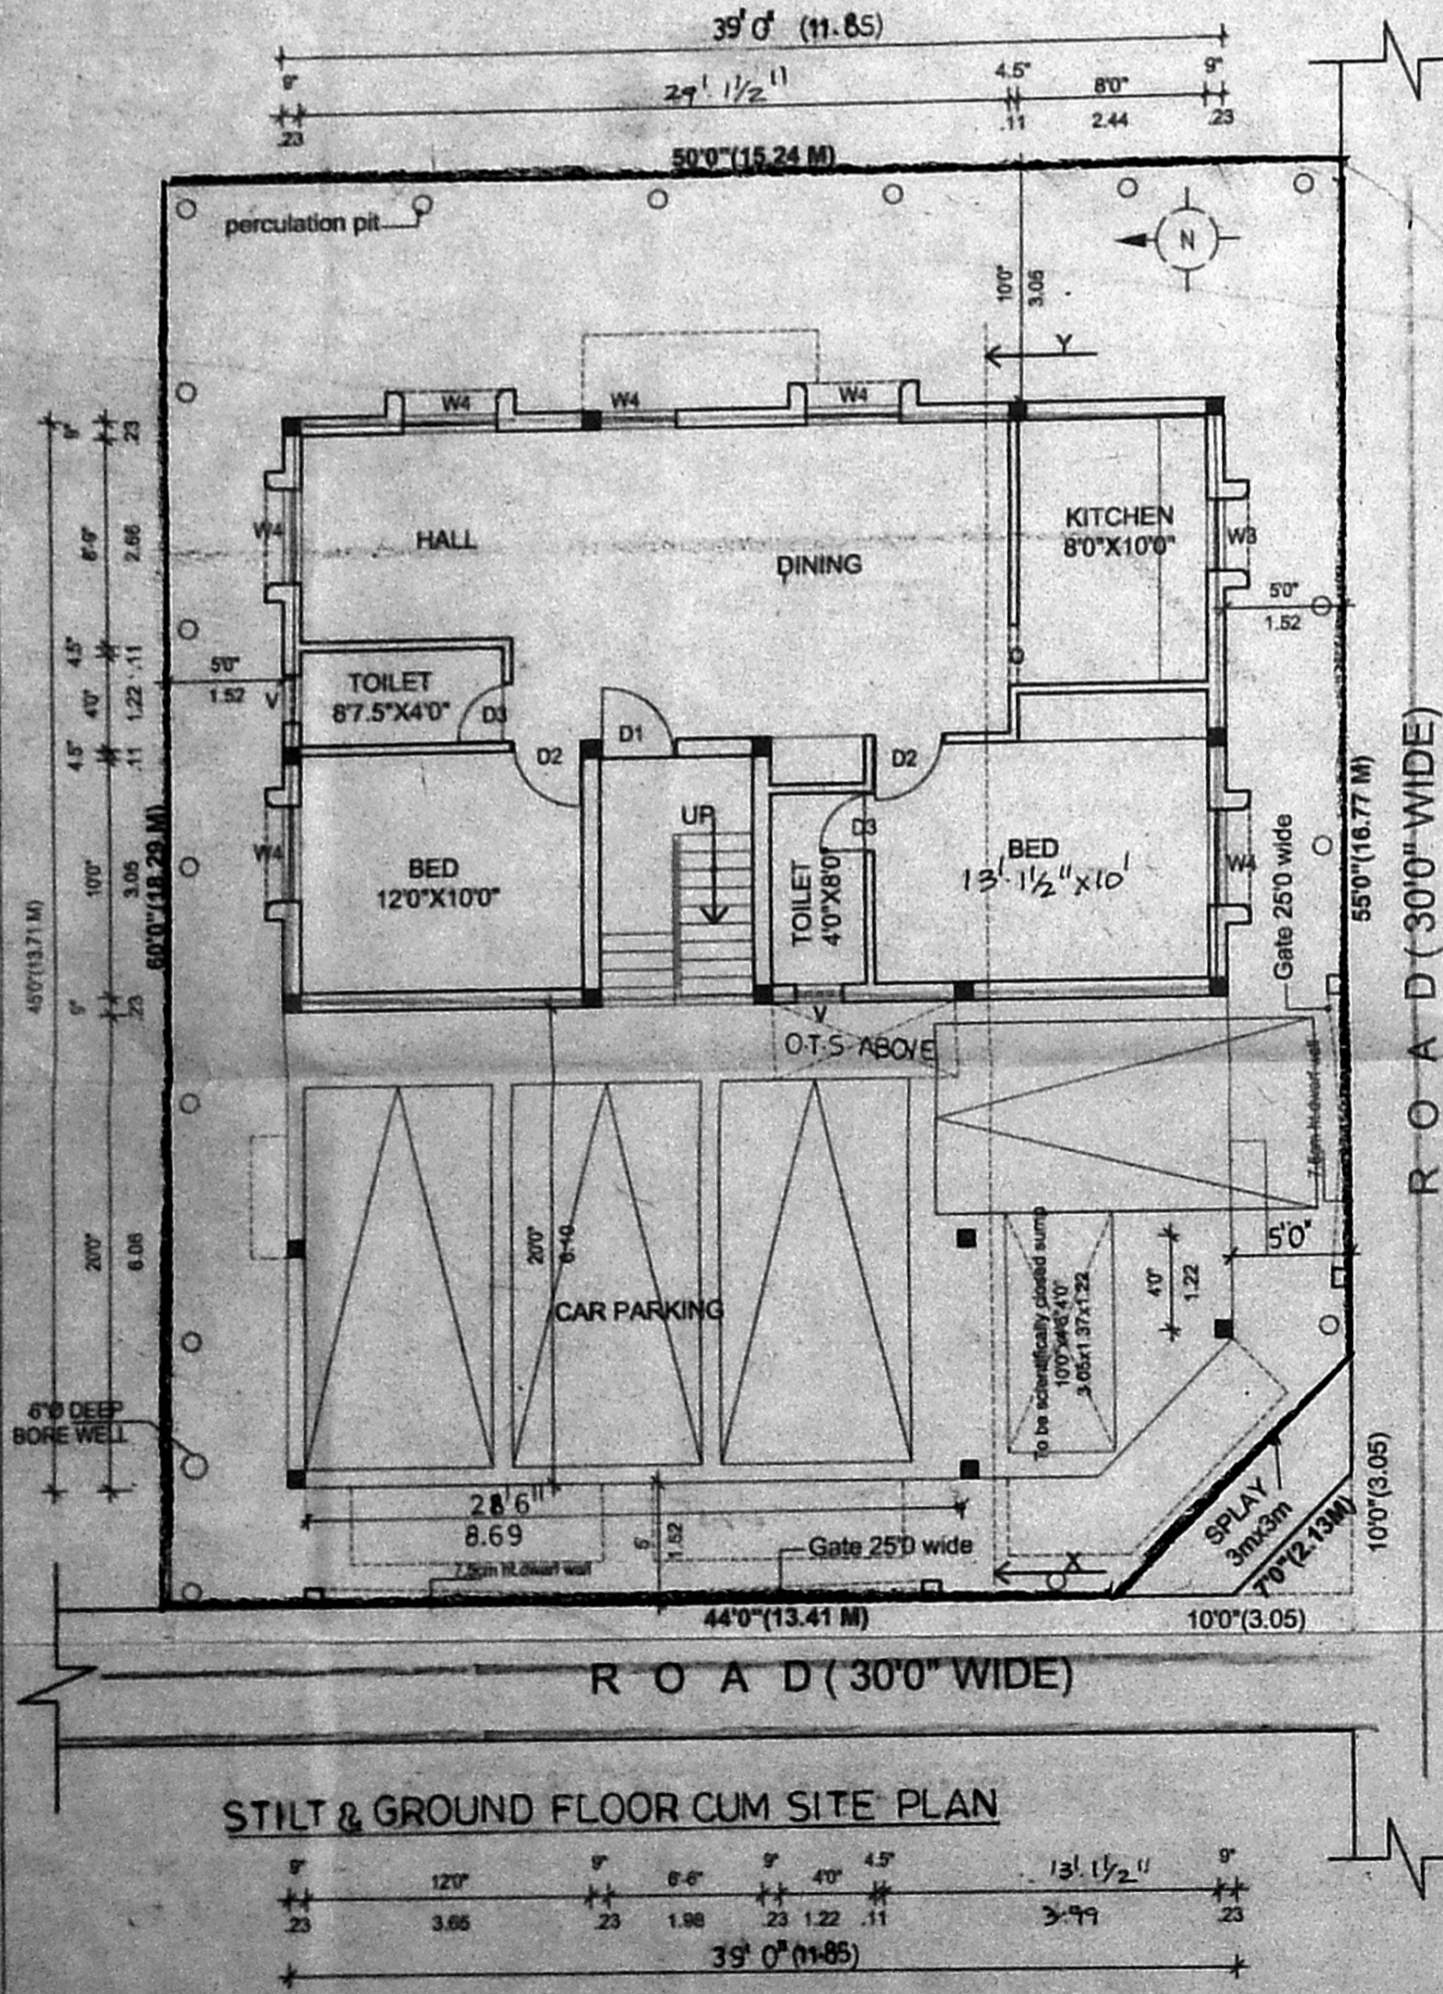


STILT & GROUND FLOOR CUM SITE PLAN

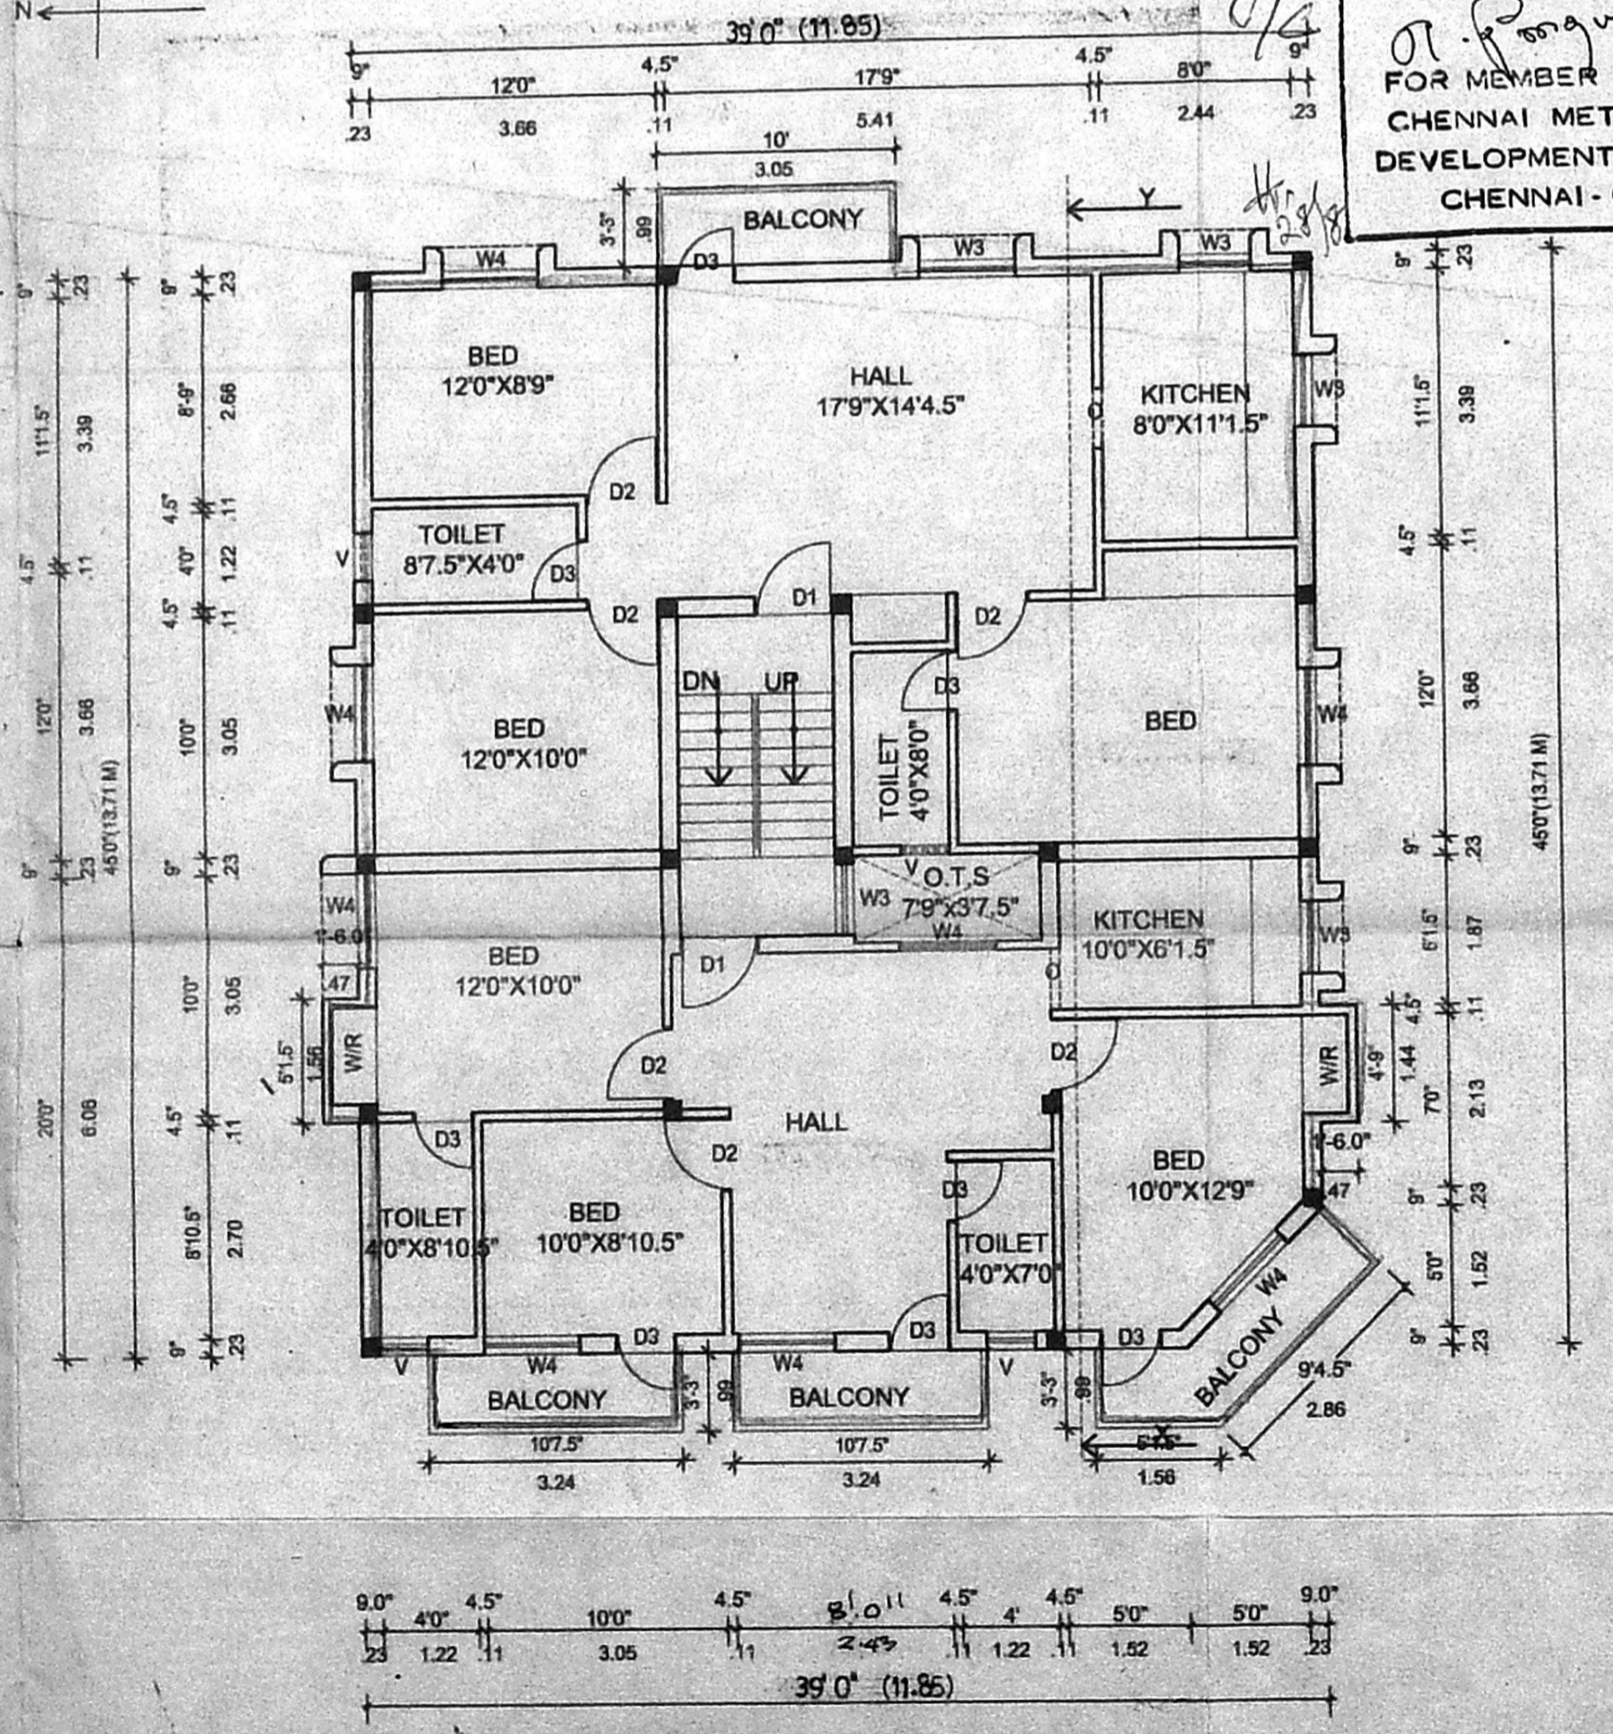

FIRST FLOOR PLAN

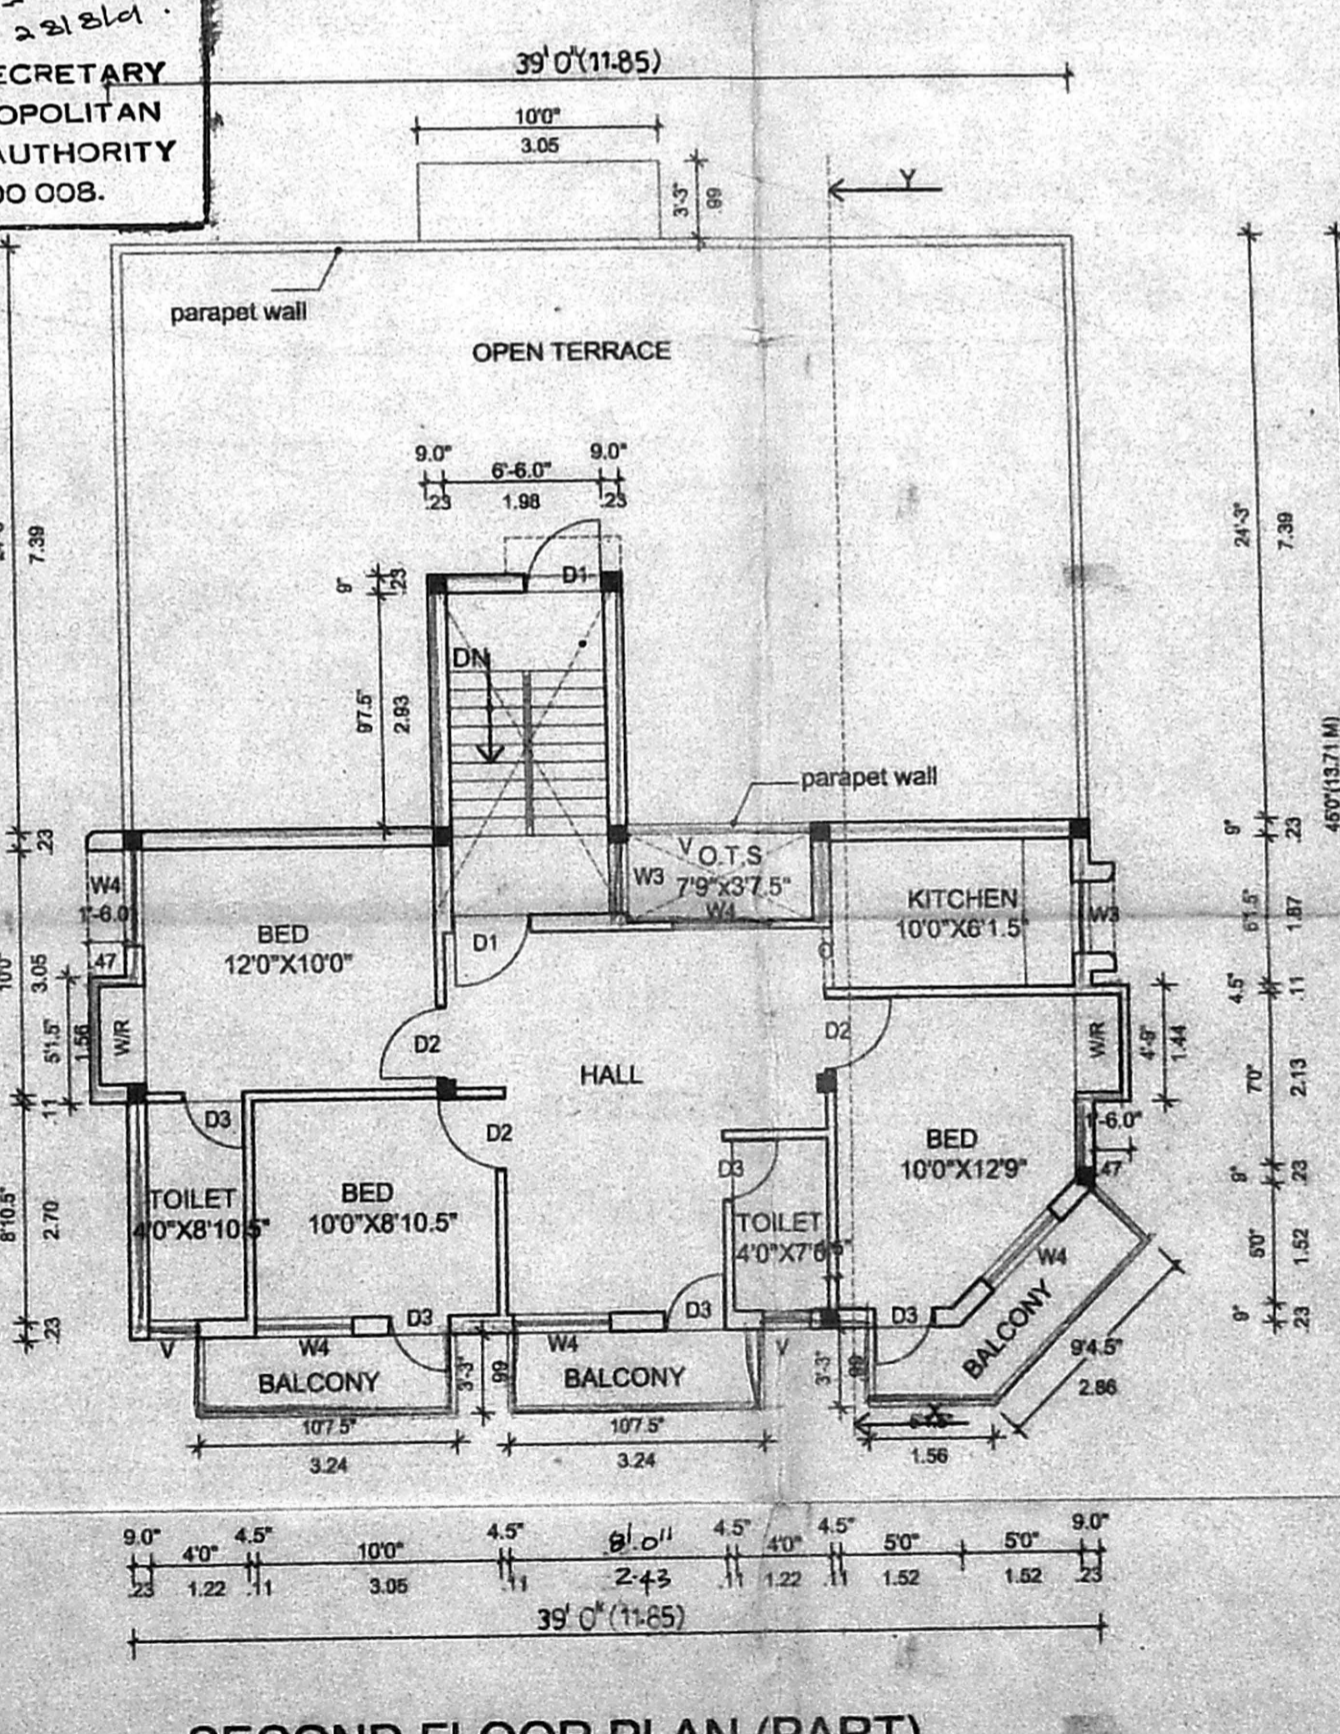

SECOND FLOOR PLAN (PART)

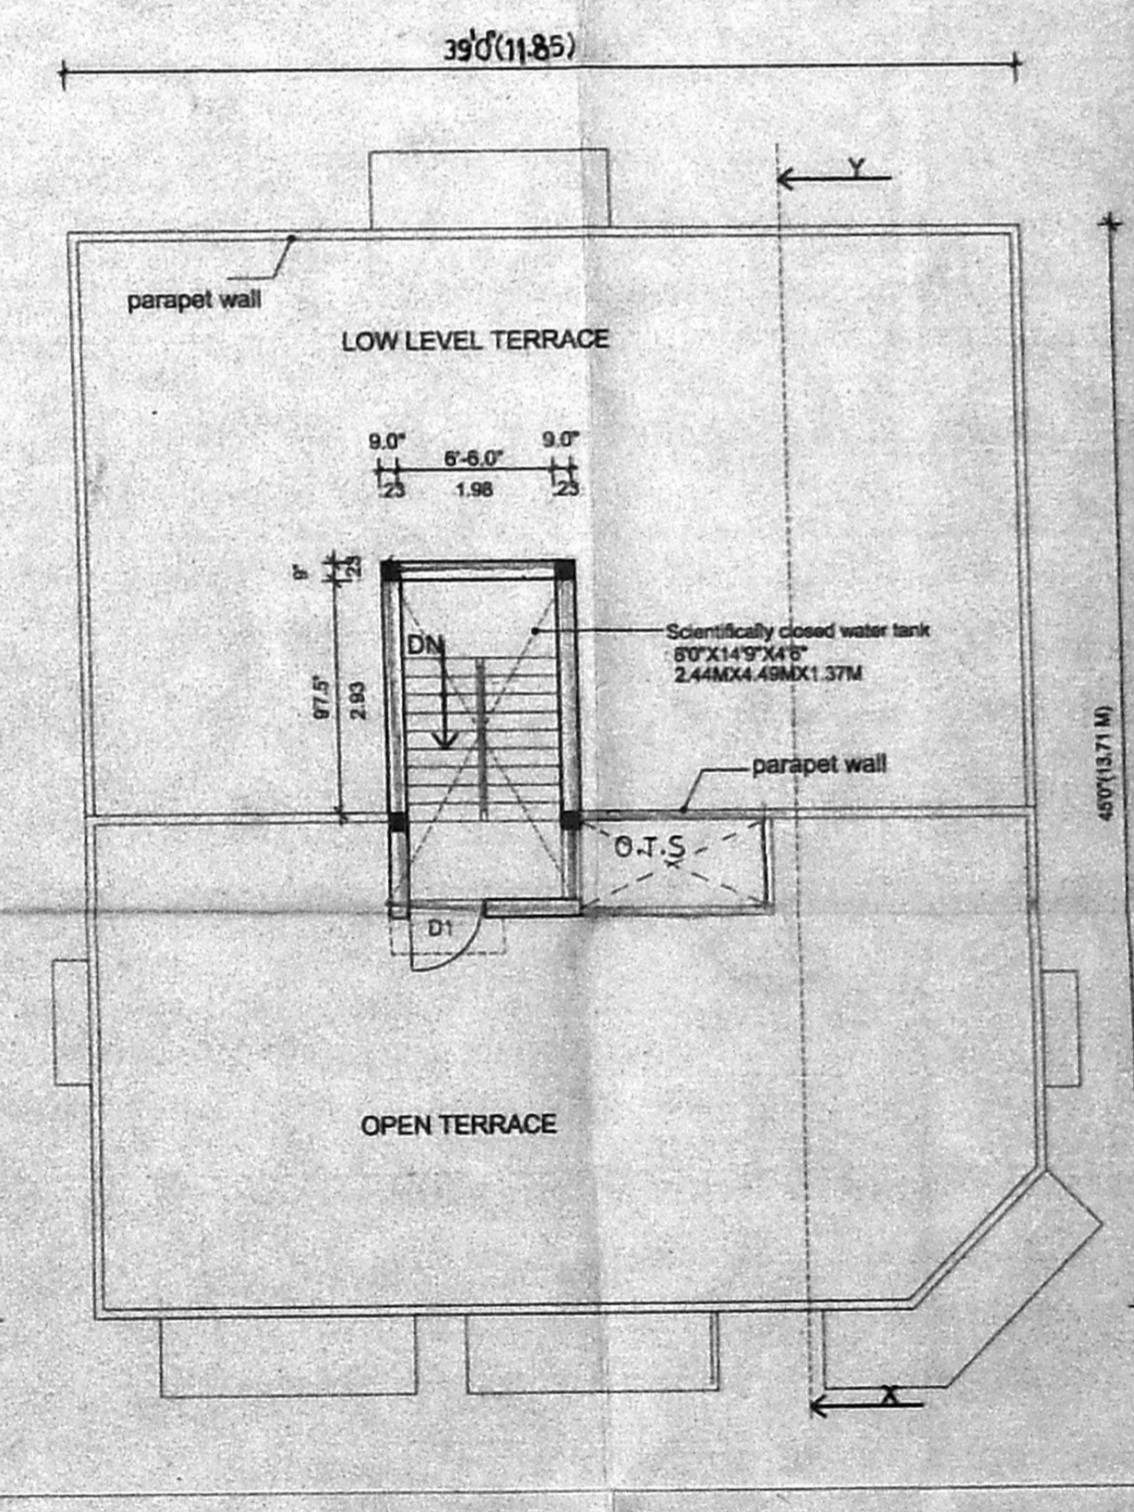

OPEN TERRACE PLAN

**K. SELVAM** B.E., P.E., C.Eng (I) A.I.V.,  
 Consulting Civil Engineer Chartered Engineer  
 Approved by the Licensed Surveyor,  
 Class Reg No: 782601-2002  
 Chennai  
 No. 15, East Ching Road,  
 Shandy Nagar, Chennai-600 030.  
 Ph: 4167525  
**LICENSED SURVEYOR**