
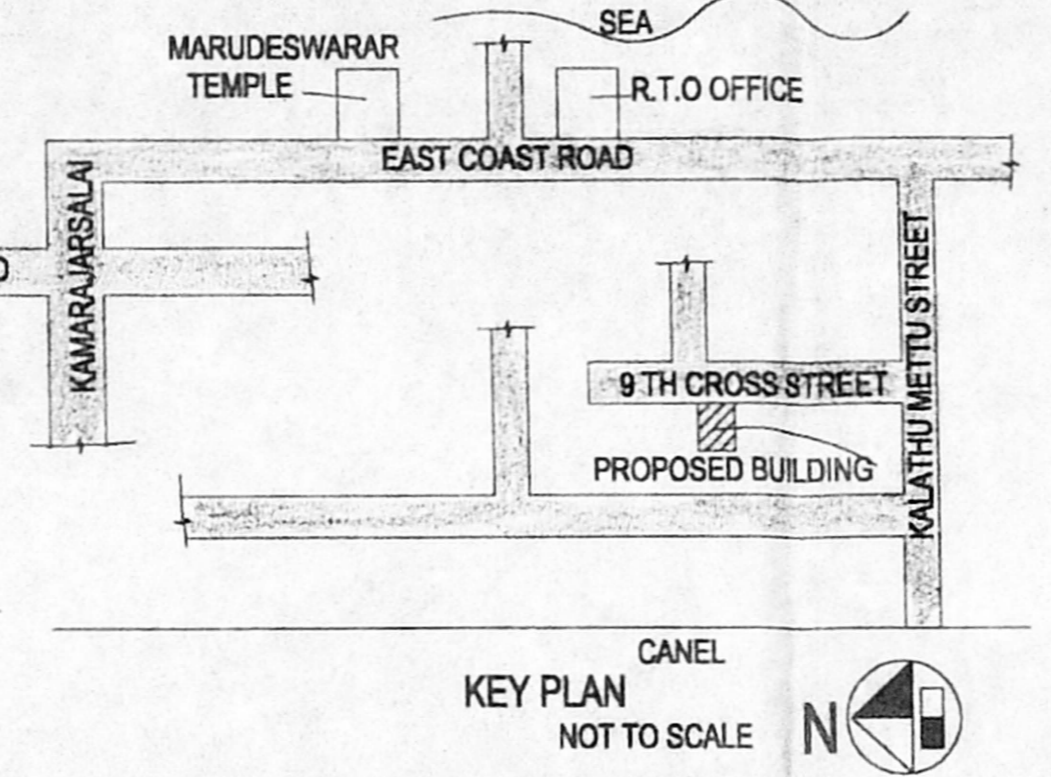


A/27498/84/2001
 Planning Permit No.
APPROVED
 SUBJECT TO THE CONDITIONS IN THIS OFFICE LETTER.
 No. A/2473/2001 Date 12-4-01
 FOR MEMBER SECRETARY
 CHENNAI METROPOLITAN
 DEVELOPMENT AUTHORITY
 CHENNAI- 600 008.
 P.C.C. BEAM

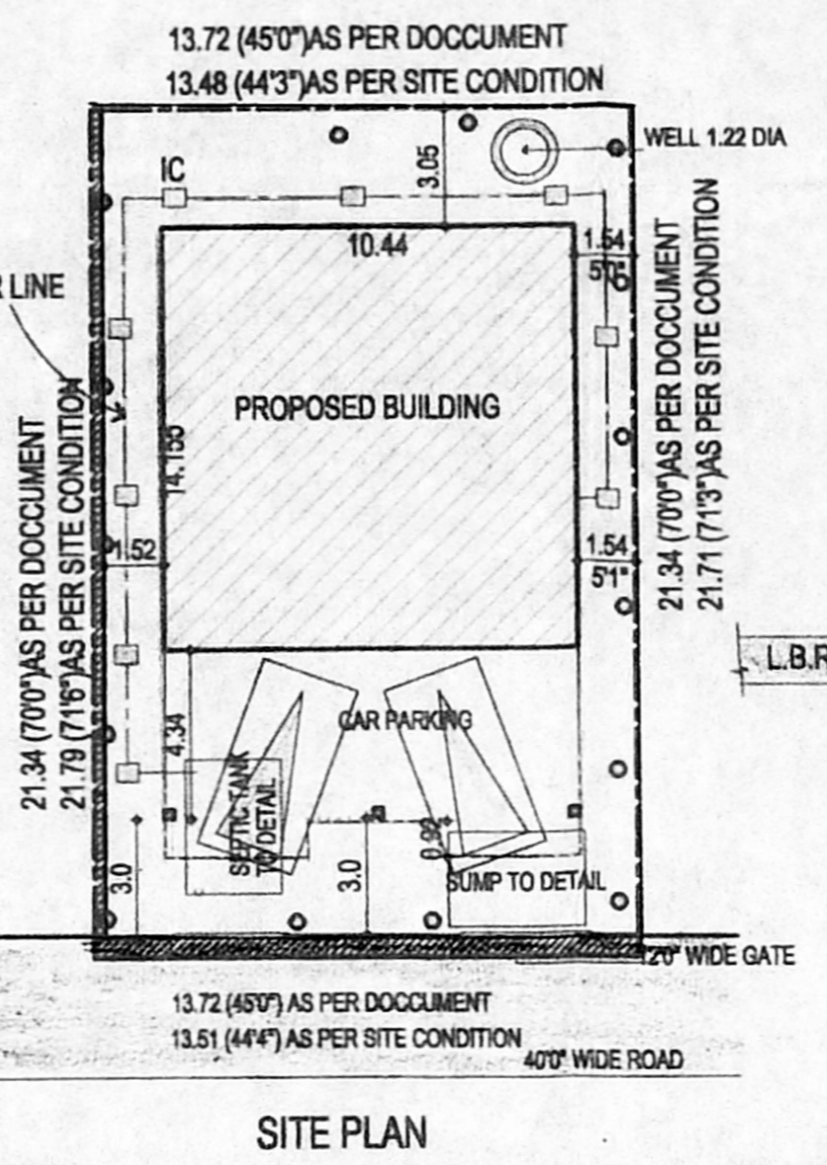

PROPOSED BUILDING AT
 PLOT NO-125, 9 TH CROSS STREET
 SWAMINATHAN NAGAR, KOTTIVAKKAM
 VILLAGE, CHENNAI- 600 041
 AS PER PATTA SURVEY NO - 263/34
 AS PER DOCCUMENT S. NO - 263/4






- SPECIFICATION**
- FOUNDATION - BRICK FOOTING
 - SUPER STRUCUTURE - BRICK WORK IN C.M 1:6
 - ROOFING - 4" THK R.C.C SLAB MIX 1:2:4
 - FLOORING - MOSAIC FLOORING
 - WOOD WORK - TEAK WOOD MAIN DOOR
ALL OTHER DOORS, WINDOWS & VENTILATORS ARE MADE BY 1 ST CLASS COUNTRY WOOD
 - WEATHERING COURSE - BRICK JELLY LAID WITH LIME MORTAR BELOW TWO LAYER OF PRESSED TILES

- SCHEDULE OF JOINERY**
- D1 - DOOR - 0.91x2.13
 - D2 - DOOR - 0.76x2.13
 - W - WINDOW - 1.52x1.37
 - W1 - WINDOW - 1.22x1.37
 - W2 - WINDOW - 1.00x1.37
 - V1 - VENTILATOR - 1.22x0.91
 - V - VENTILATOR - 0.60x0.91

- COLOUR INDEX**
- PROPOSED - [Symbol]
 - ROAD - [Symbol]
 - BOUNDARY - [Symbol]
 - SEWER LINE - [Symbol]
- SCALE : 1:100

AREA STATEMENT

PLOT AREA as documented	3150.0	292.64
PLOT AREA as site	3100.0	288.0
STILTS CUM GROUND FLOOR AREA	1588.0	148.52
FIRST FLOOR AREA	1858.0	172.71
2 ND FLOOR OVER STILTS FLOOR AREA	798.0	74.14
TOTAL AREA	4255.0	395.37
F.S.I PROVIDED	1.37	
PLOT COVERAGE	80%	

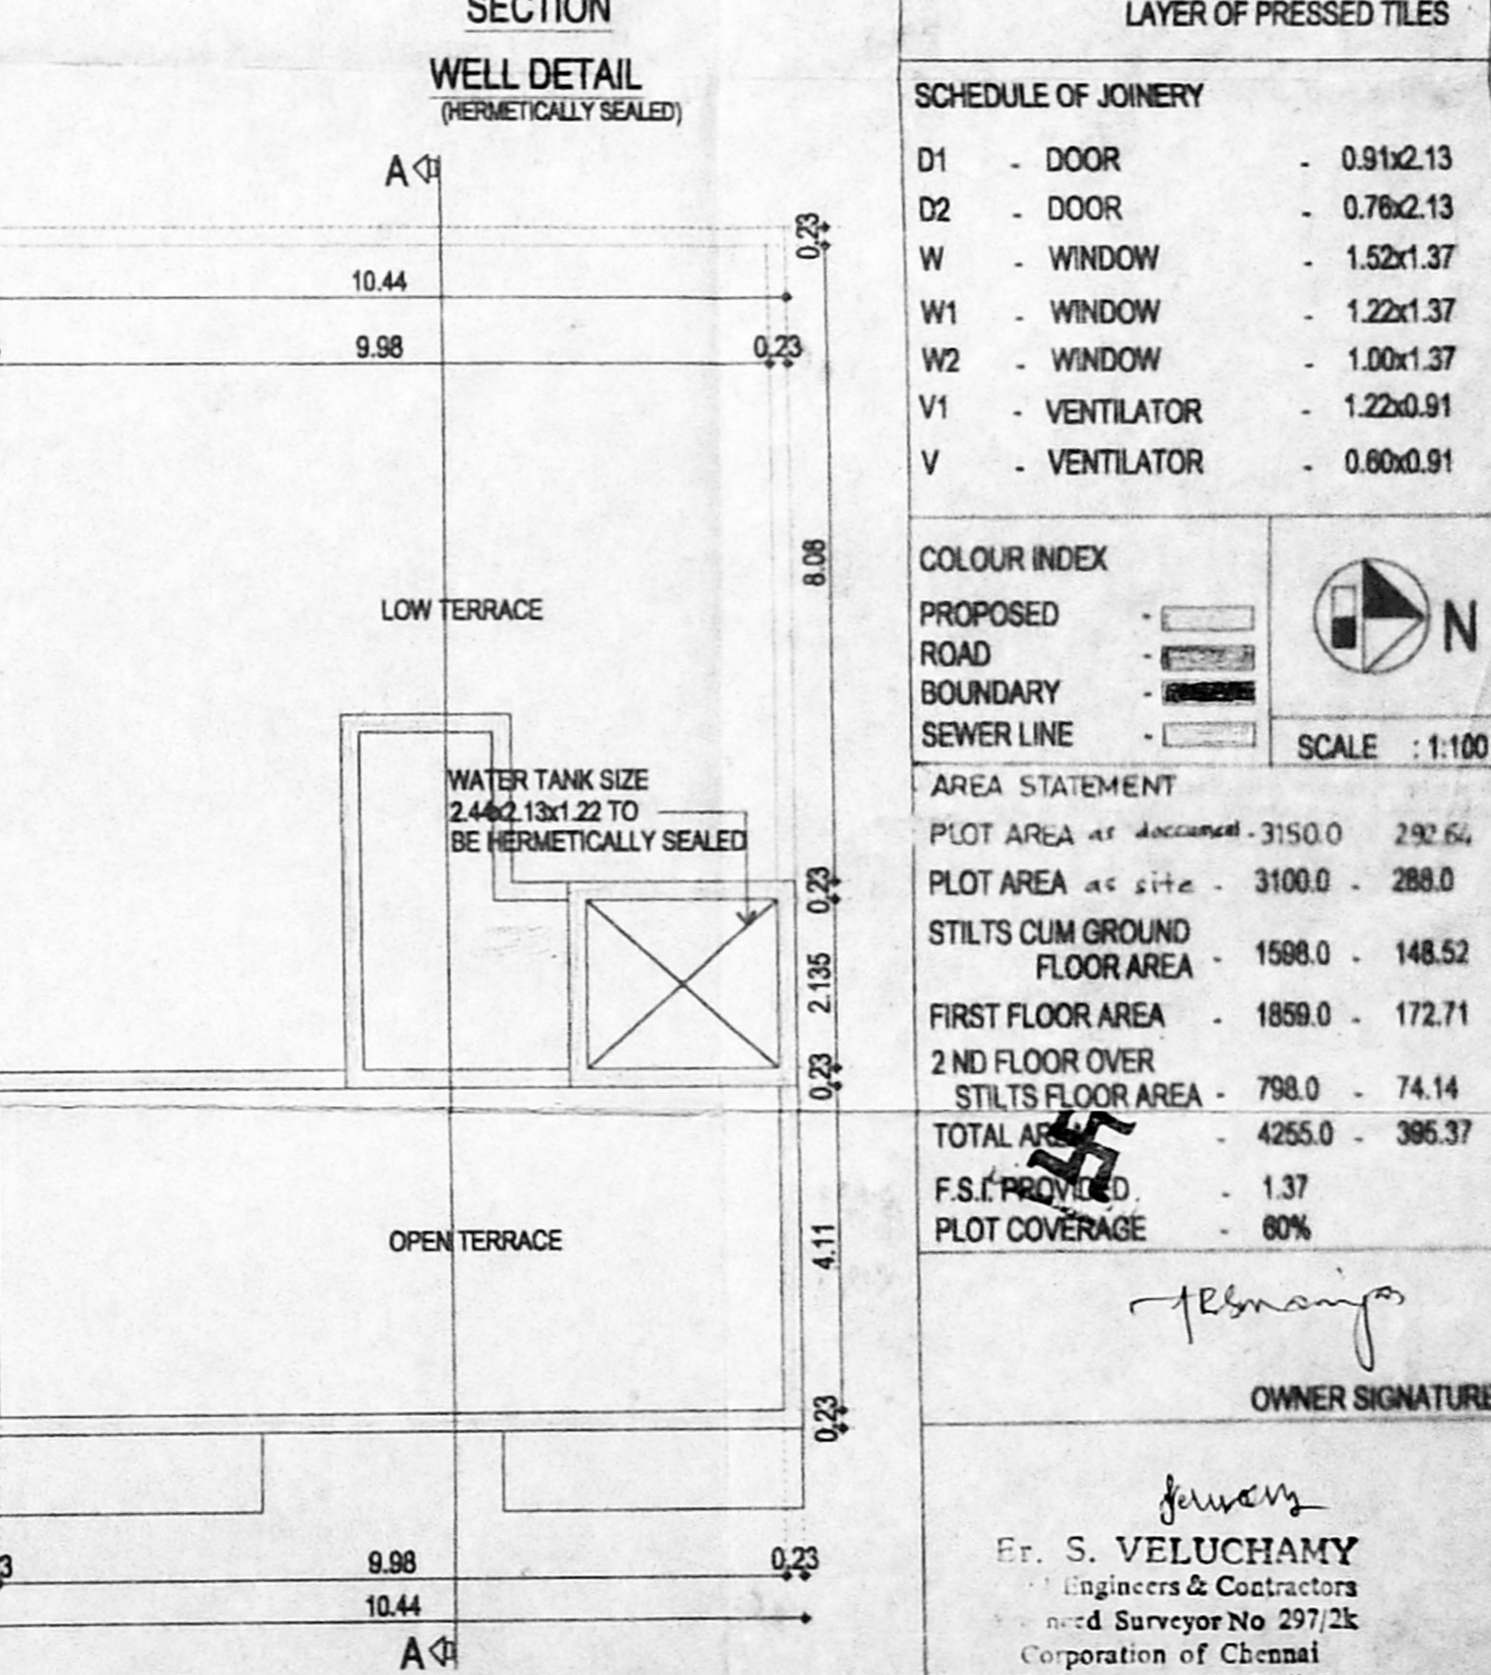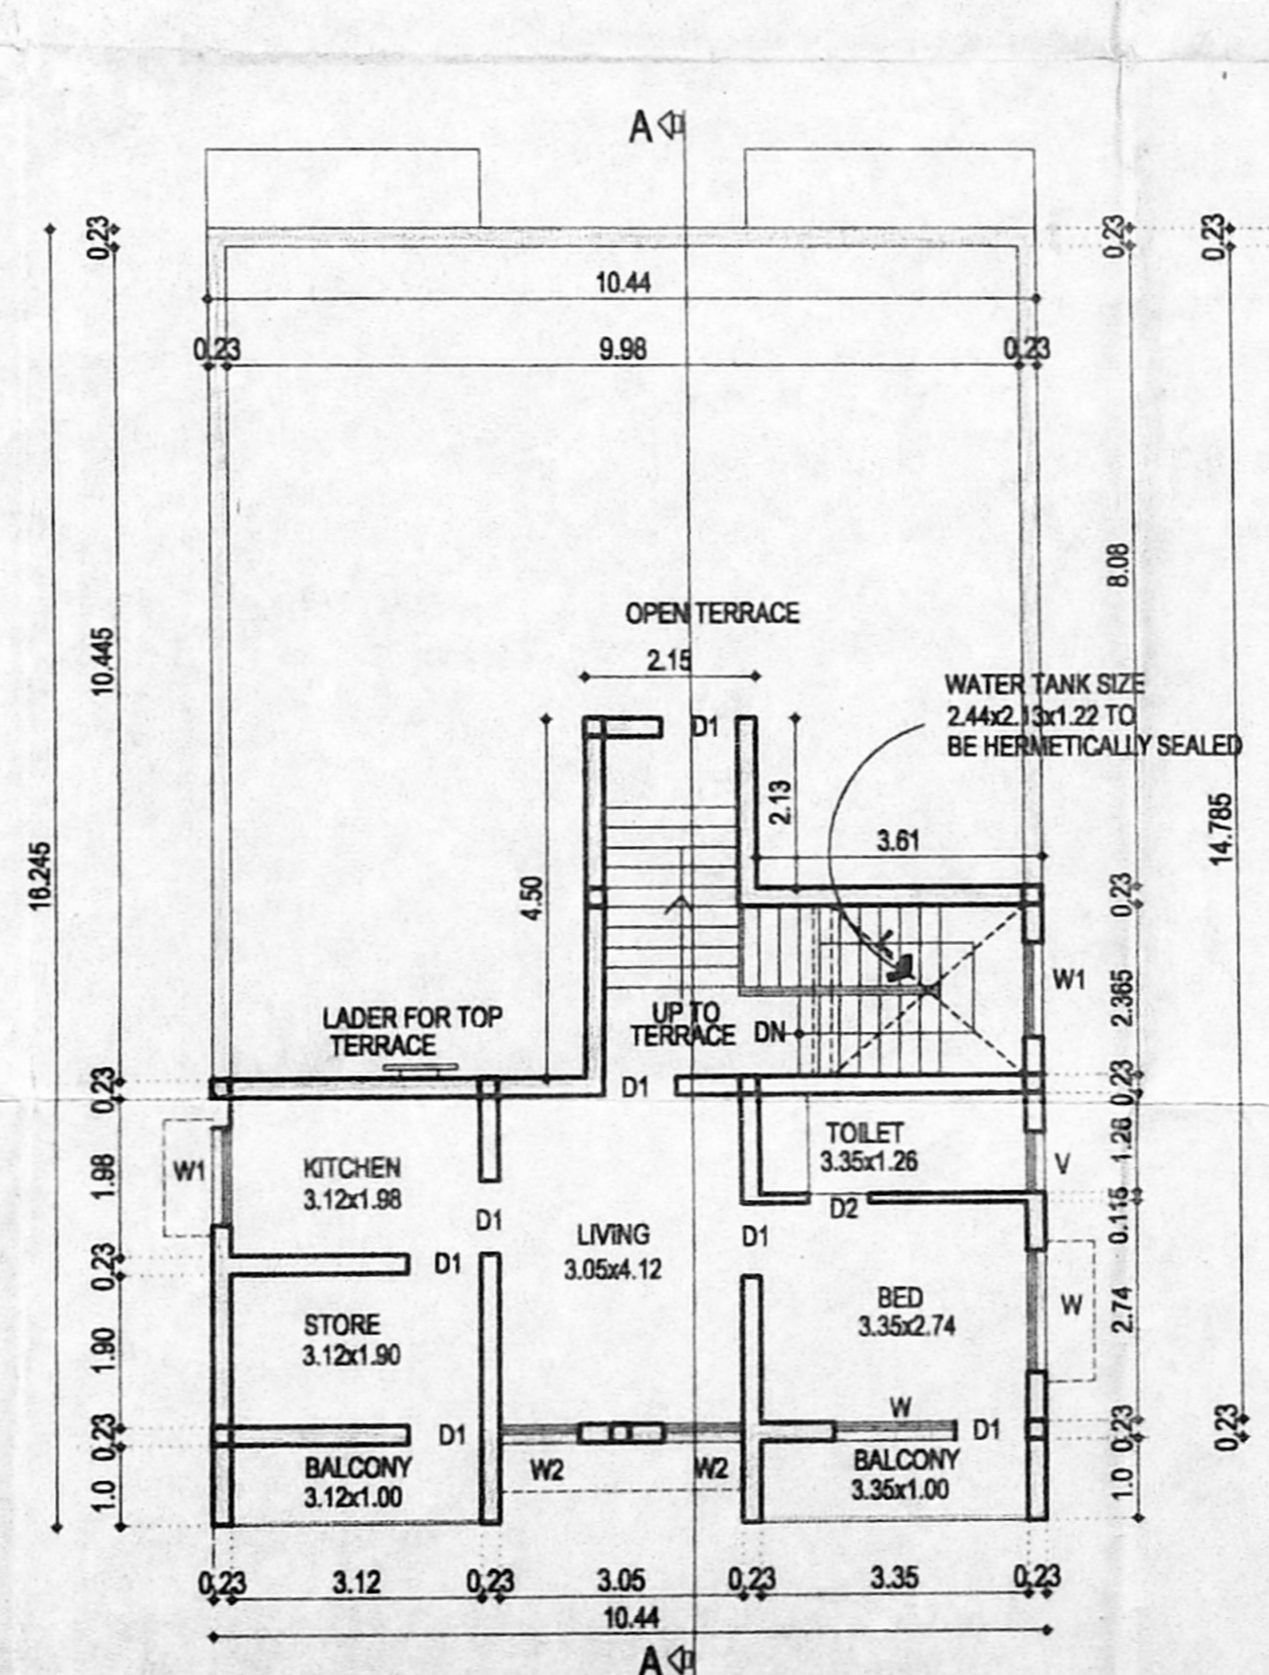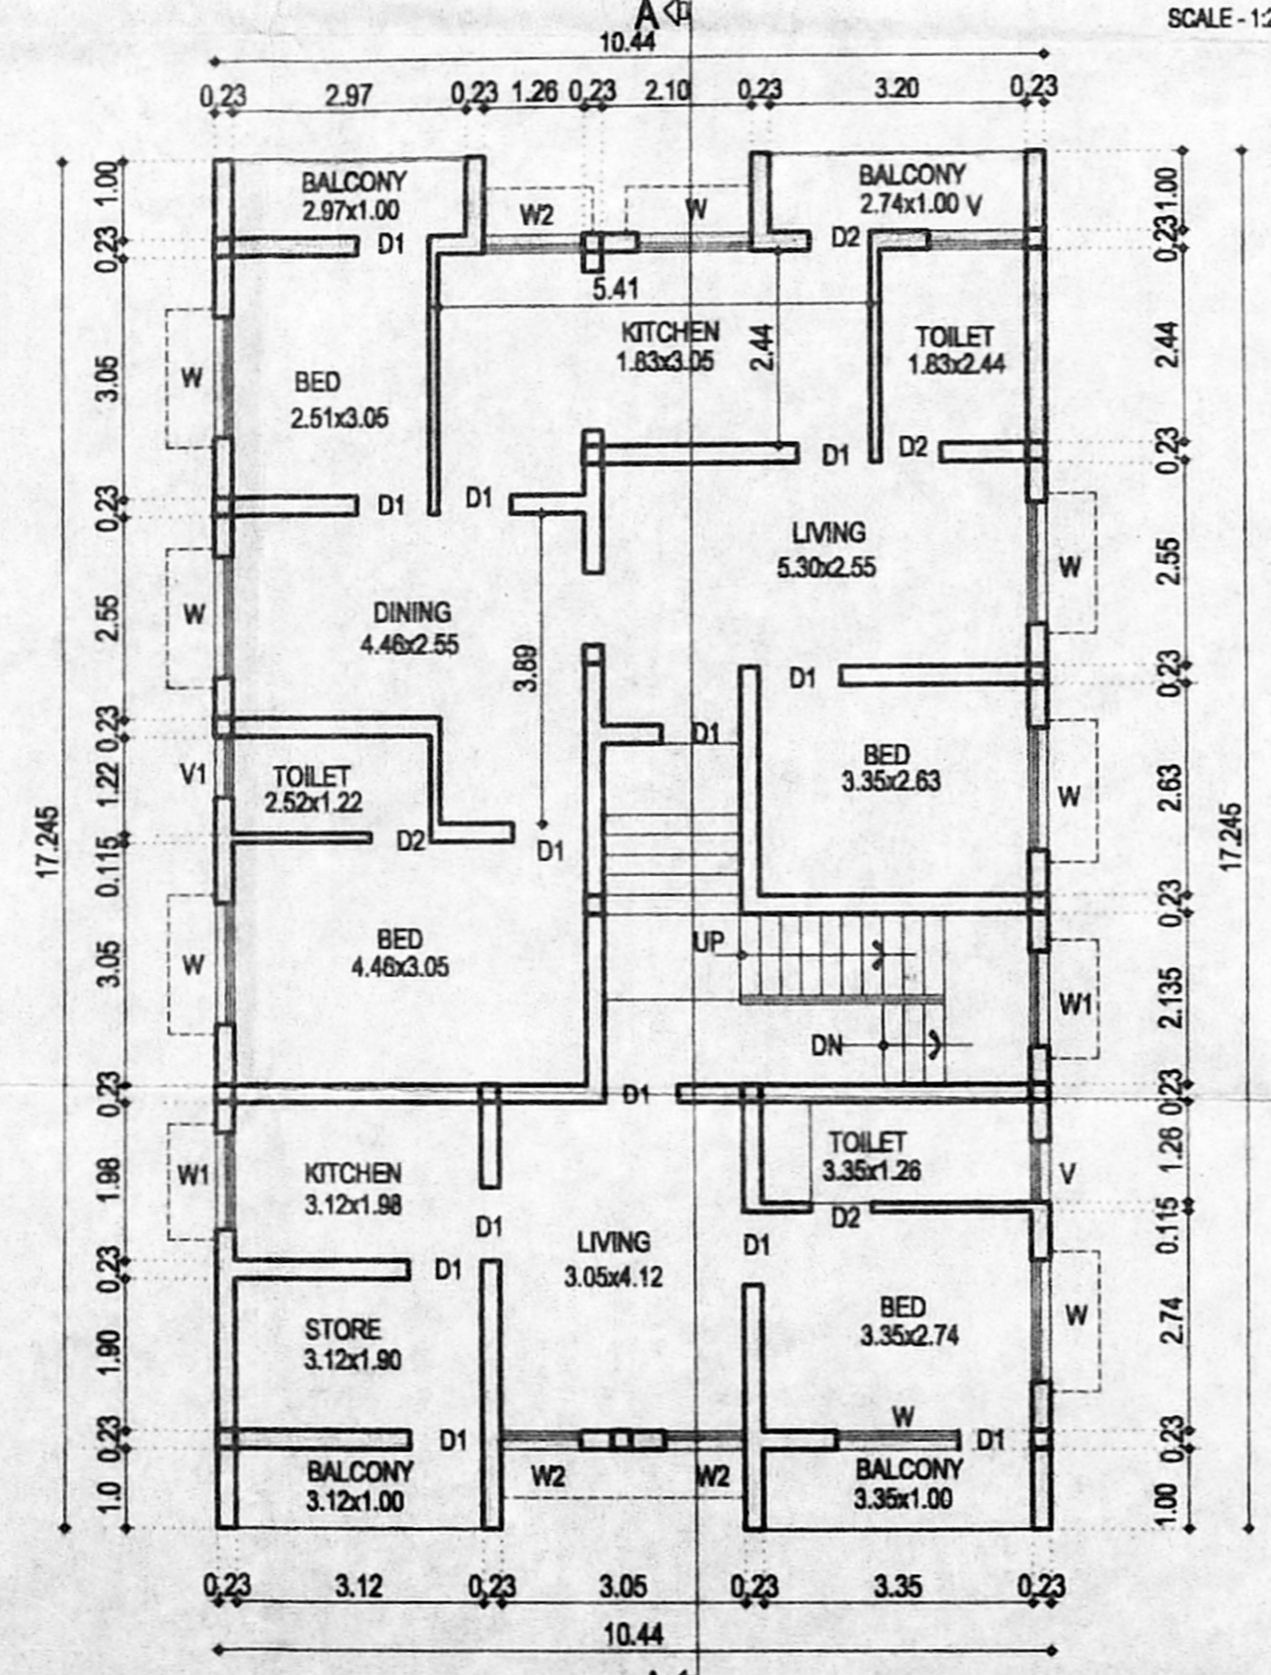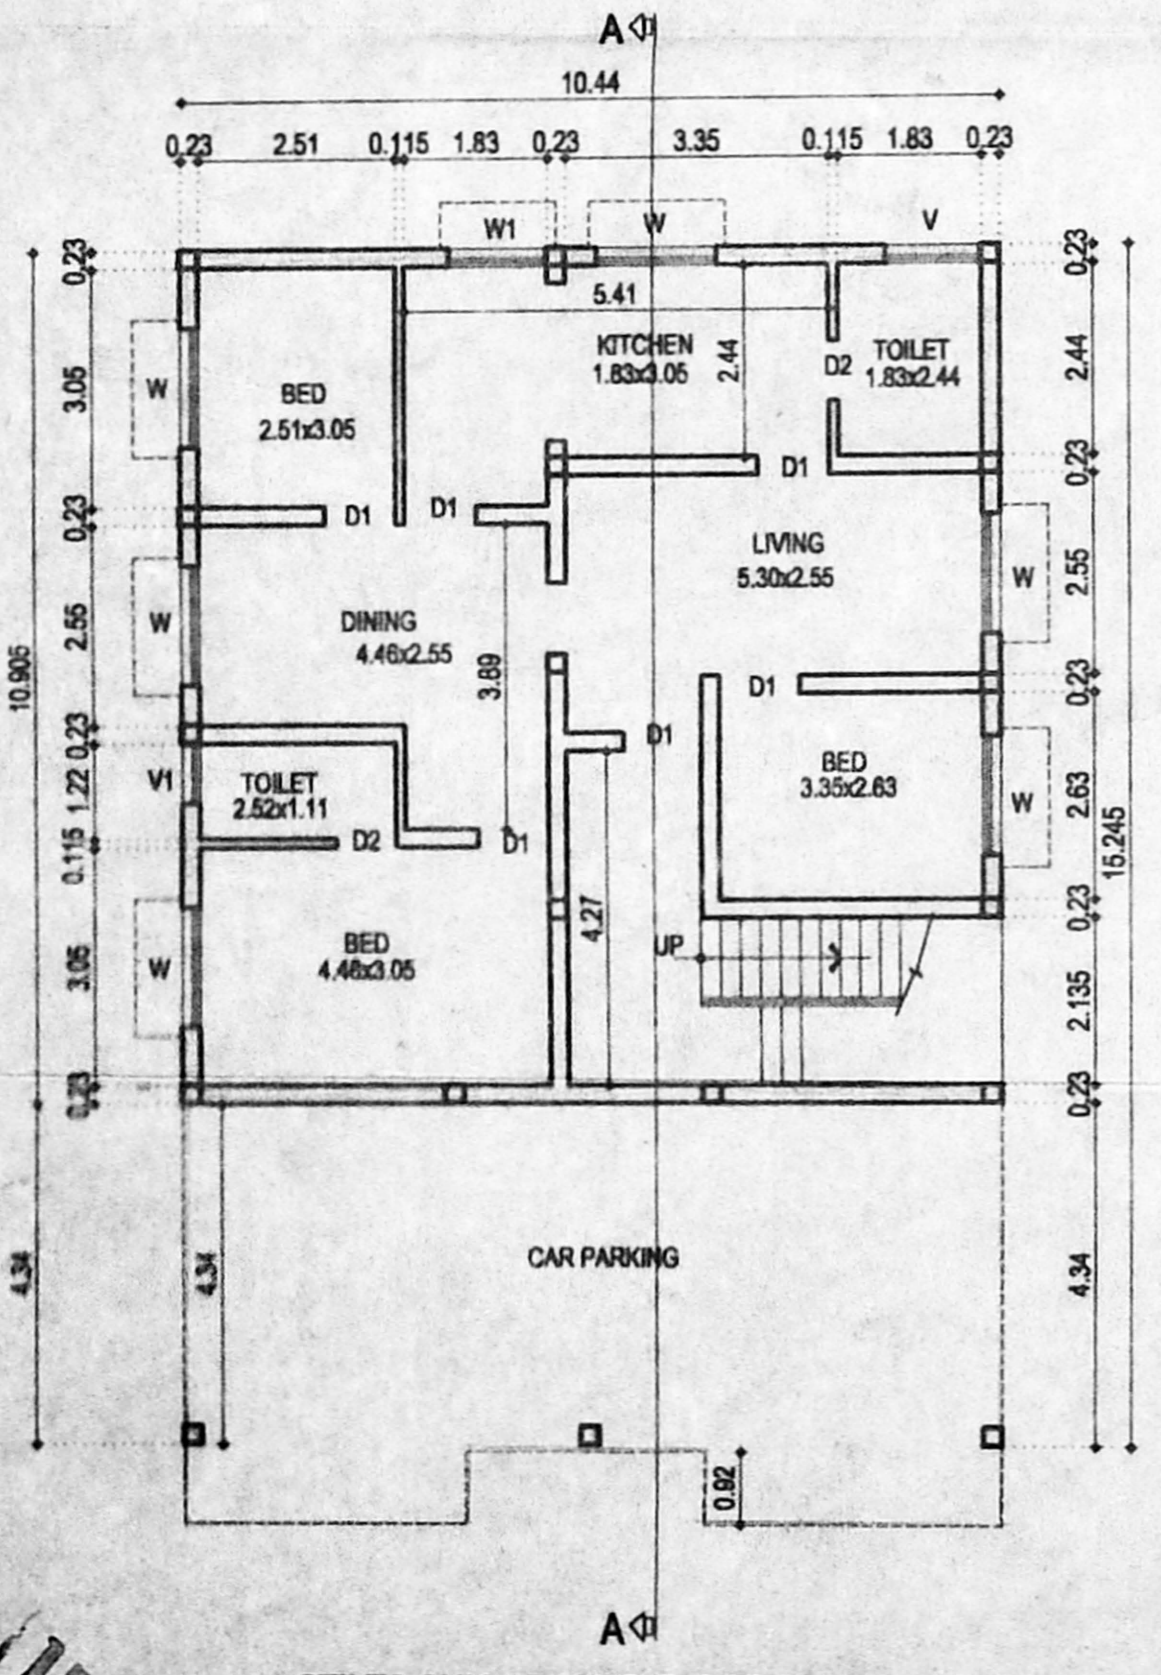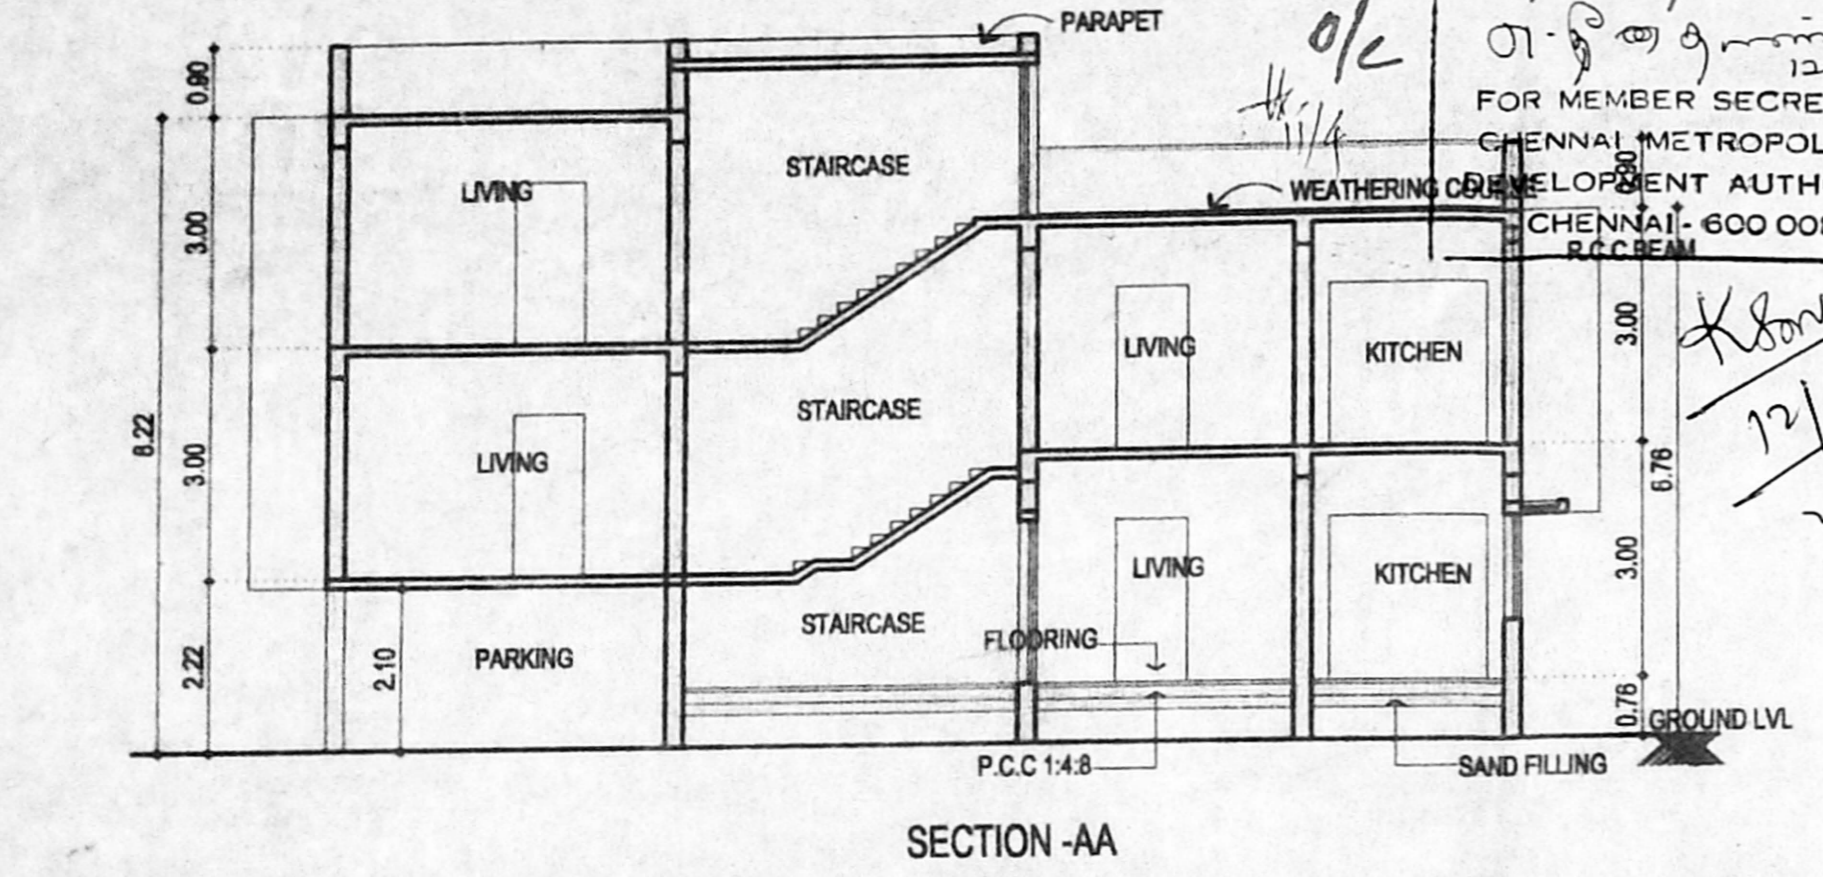

OWNER SIGNATURE
 S. Veluchamy
 ENGINEERS & CONTRACTORS
 Licensed Surveyor No 297/2k
 Corporation of Chennai
 15, Selvaganapathy Koil St,
 Narmada Nagar, Ullasapuram
 Chennai-91