


PLAN SHOWING THE PROPOSED CONSTRUCTION OF RESIDENTIAL BUILDING AT PLOT NO: I.C.C 18, TNHB, ARINGNAR ANNA NAGAR WESTERN EXTENSION SCHEME IN S-NO:113 PT & 114 PT OF PADYKALAGE, AMBATHUR TALUK, THIRUVALLUR DISTRICT.

AMBATHUR MUNICIPALITY

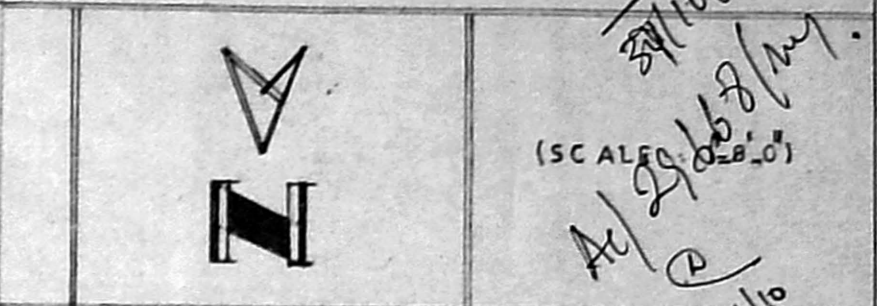

AREA DETAILS

SITE EXTENT	: 4930 SFT	458.18 SQM
GROUND FLOOR	: 1596 sq	148.32 sq
FIRST FLOOR	: 3072 sq	285.50 sq
SECOND FLOOR	: 1572 sq	146.10 sq
TOTAL	: 6240 sq	: 579.92 sq

F.S.I: 1.265 PLOT COVERAGE: 62.21%

SCHEDULE OF JOINERIES





D	DOOR	: 2'6" x 7'0"
D1	DOOR	: 2'0" x 7'0"
D2	DOOR	: 2'6" x 6'6"
W	WINDOW	: 4'6" x 4'6"
W1	WINDOW	: 2'6" x 4'6"
V	VENTILATOR	: 2'6" x 2'6"
W2	WINDOW	: 3'0" x 4'0"

COLOUR INDEX

[Pattern]	PROPOSED CONSTRUCTION
[Pattern]	EXISTING ROAD
[Pattern]	SITE BOUNDARY

SIGNATURE: (T.R. SRINIVASAN, J.A.S.)

Dr. Sakala
 Tmt. D. SASIKA, A. DCE, D.C.I.
 LICENCED SURVEYOR
 LICENCE No. 286/99 CLASS - II
 CORPORATION OF CHENNAI
 ADDRESS:
 M/s. Muthukumaran Associates
 No. 1, G.S.T. ROAD, II Floor,
 TAMBARAM SANATORIUM
 CHENNAI - 600 047.

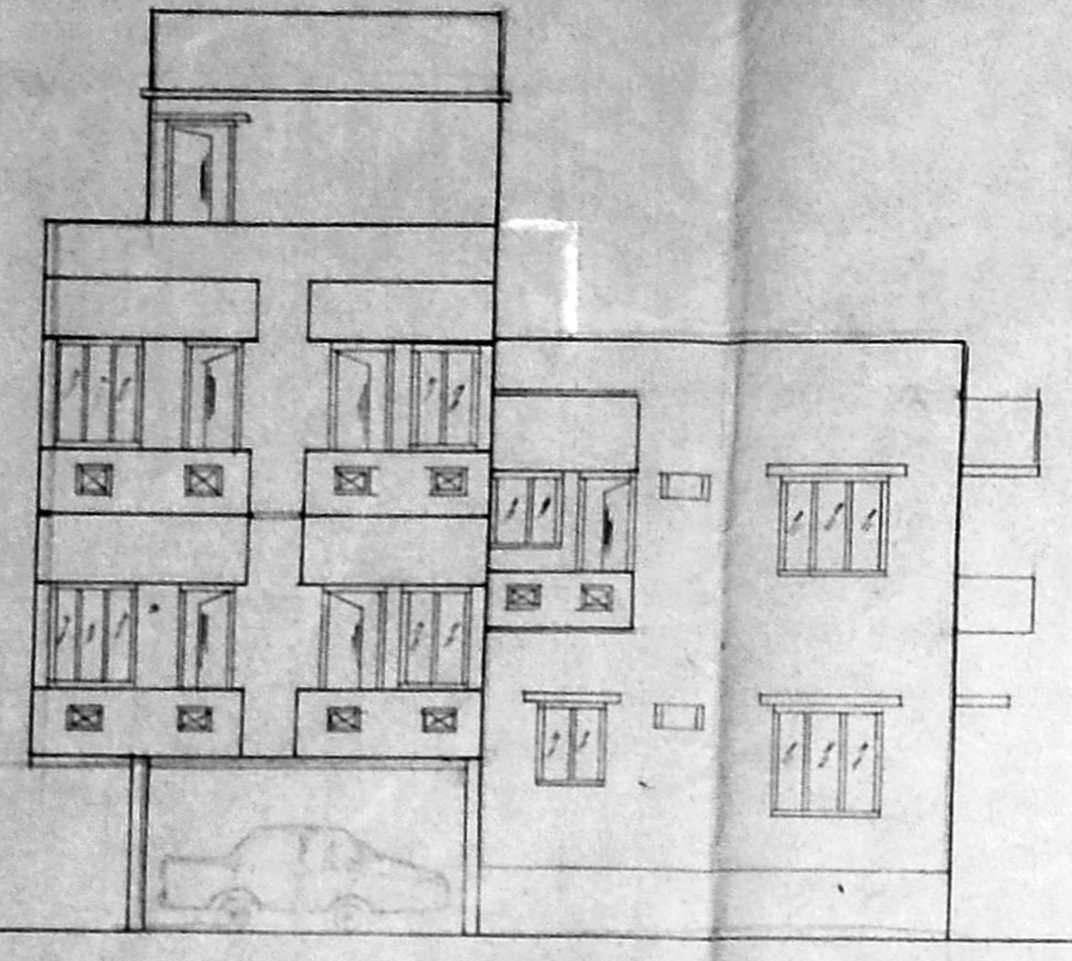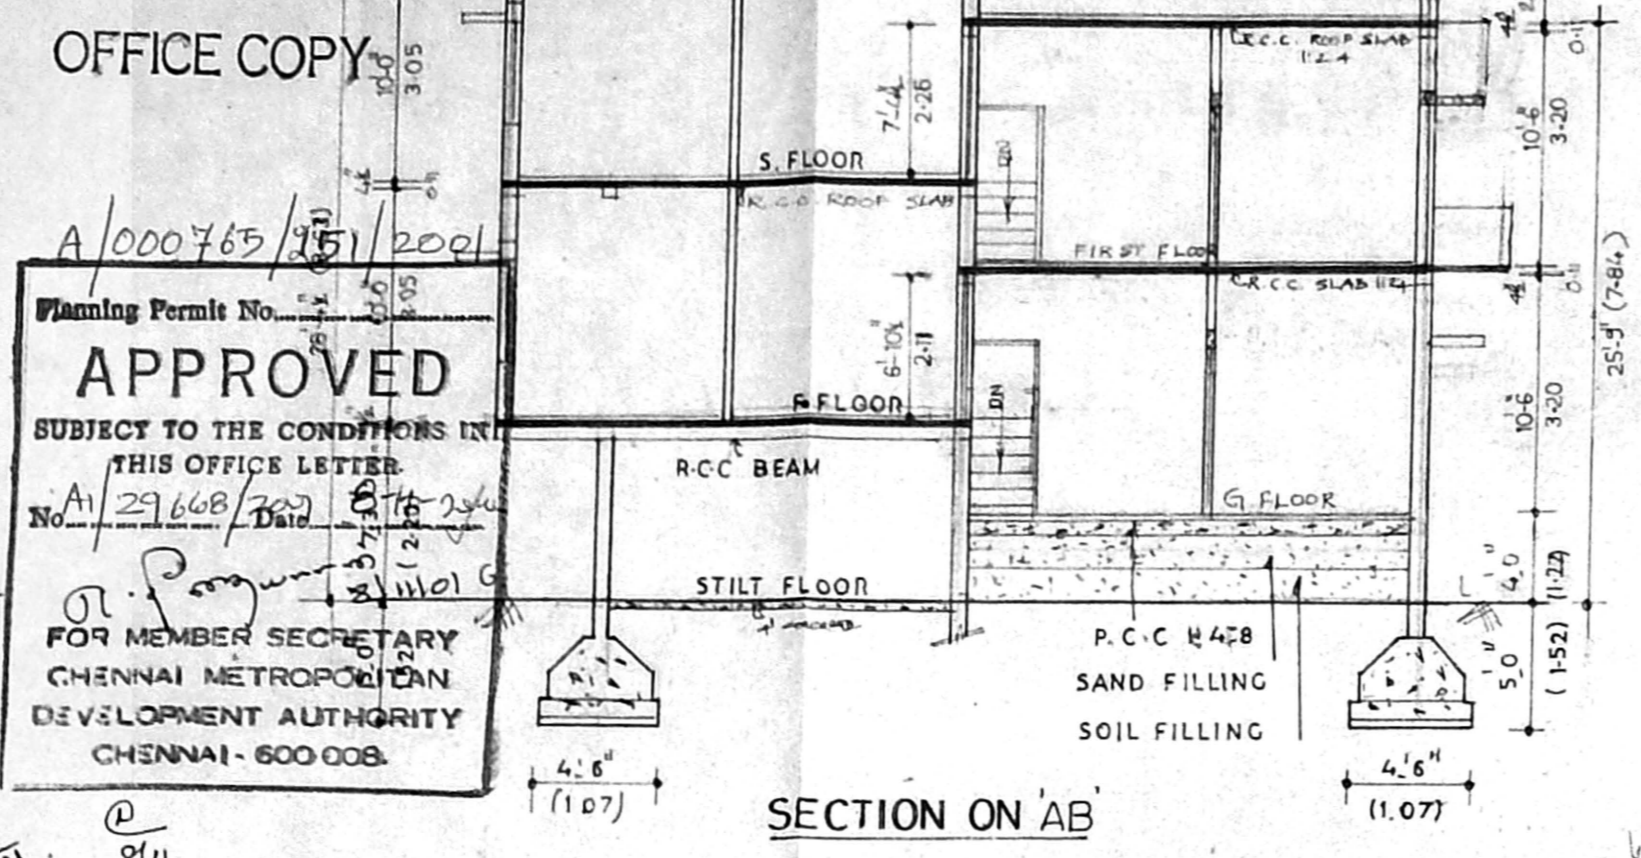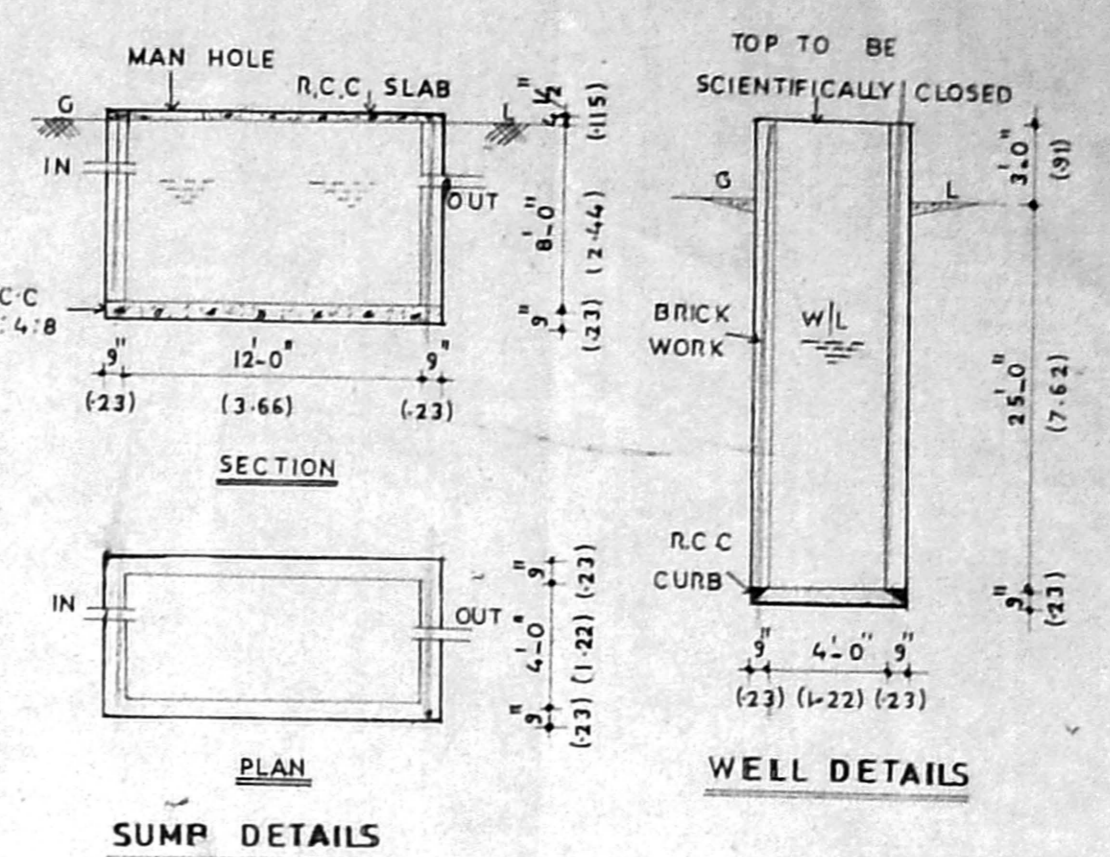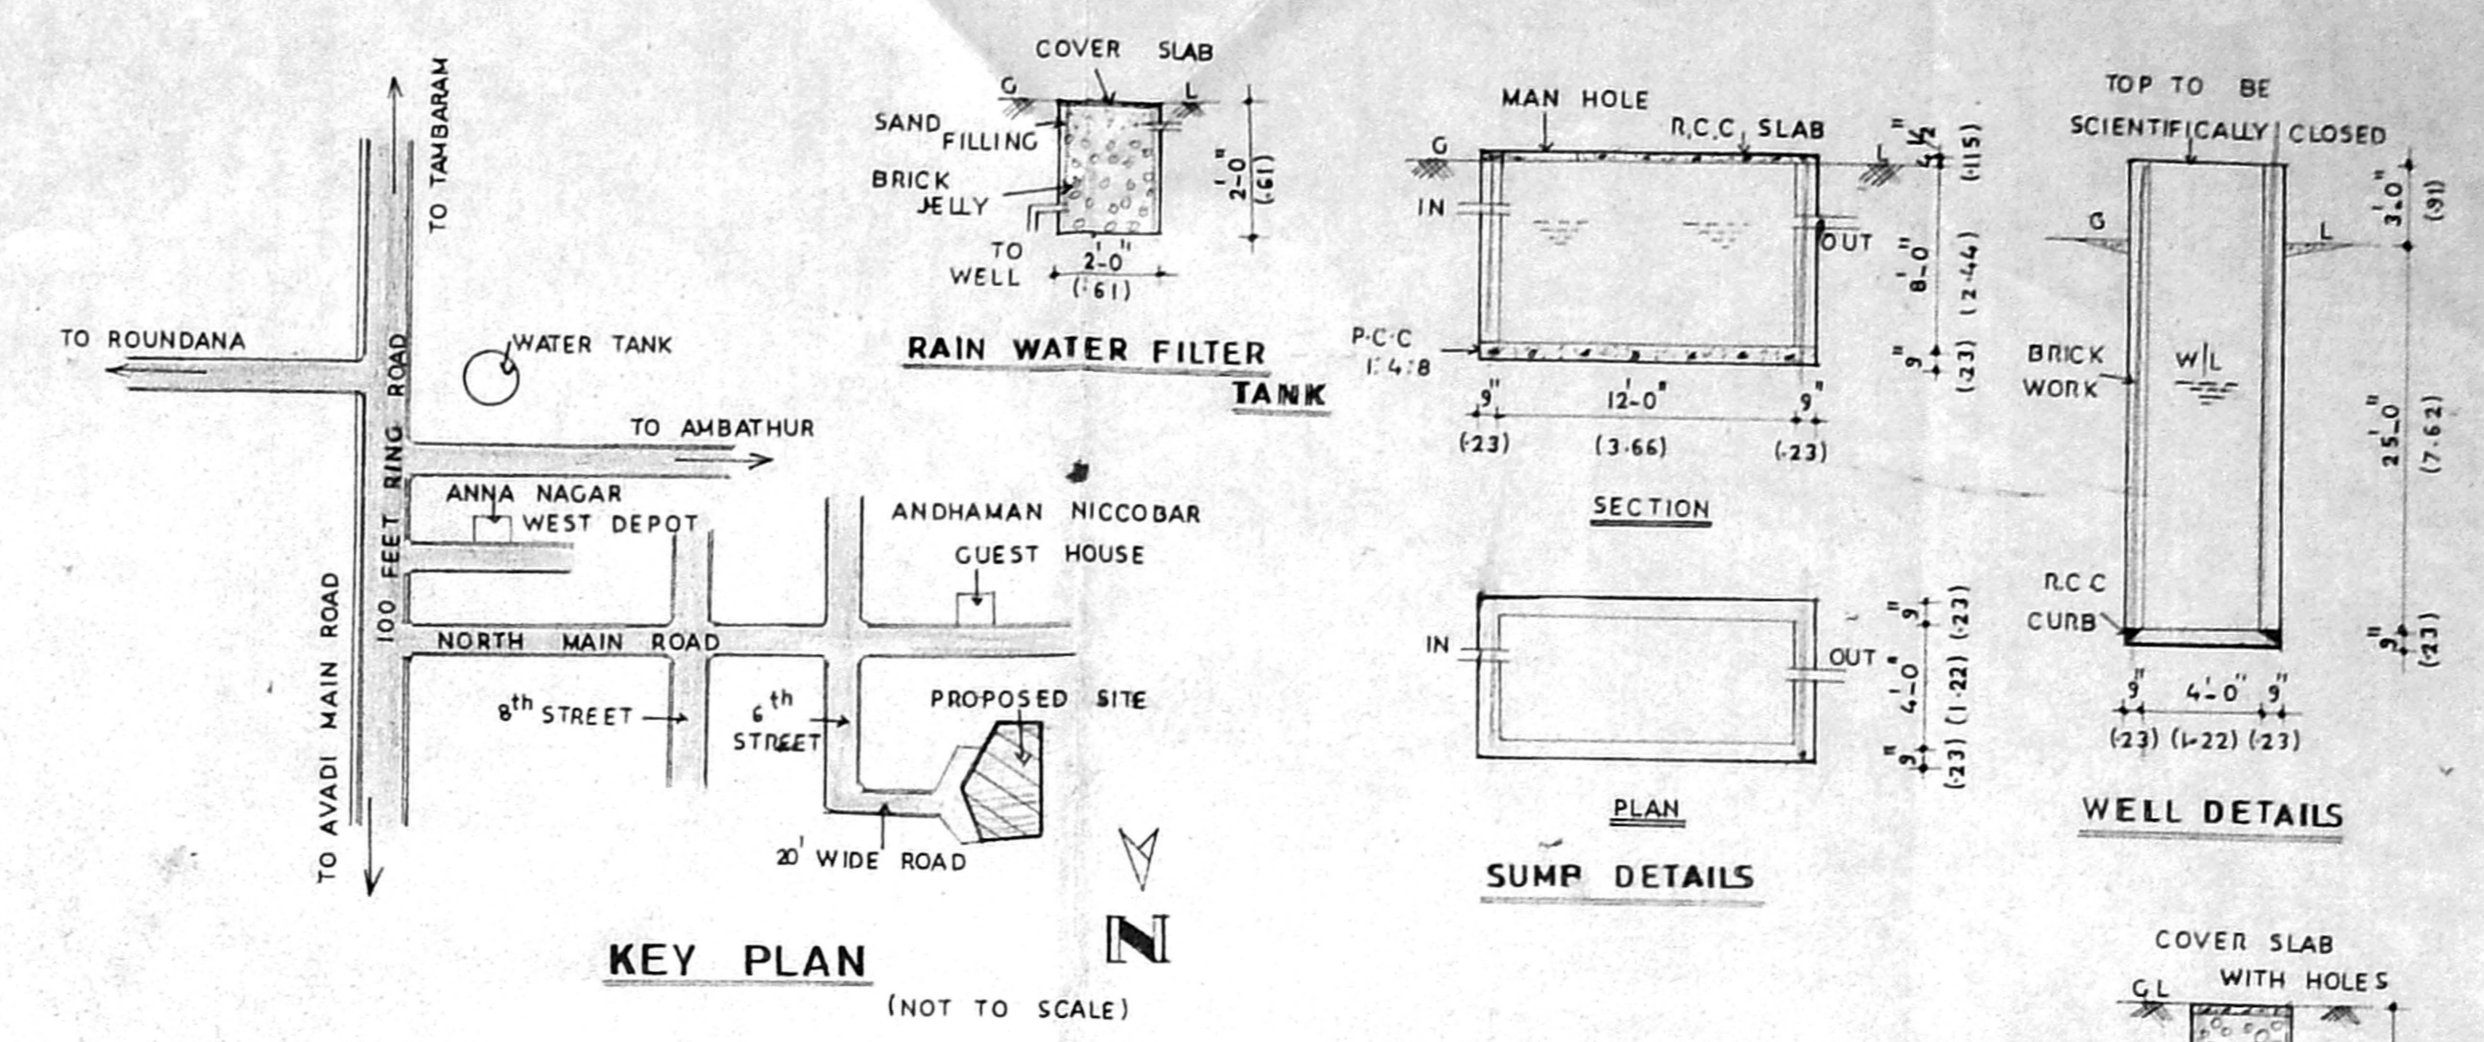

OFFICE COPY
 A/000765/151/2001
 Planning Permits No. A/29668/2001
APPROVED
 SUBJECT TO THE CONDITIONS IN THIS OFFICE LETTER
 No. A/29668/2001
 FOR MEMBER SECRETARY
 CHENNAI METROPOLITAN DEVELOPMENT AUTHORITY
 CHENNAI - 600 008.

