

PLAN SHOWING THE PROPOSED CONSTRUCTION OF BUILDING AT PLOT NO:234, SURVEY NO:36/26(PART) T-SURVEY NO:96, SENJERI VILLAGE, EGMORE NUNGAMBAKKAM TALUK, CHENNAI DISTRICT. DOOR NO:17, 1ST CROSS STREET (RAJENDRAN ROAD) NATESAN NAGAR, VIRUGAMBAKKAM, CHENNAI-92. (SCALE: 1:8 OR 1:100)

Planning Permit No. **APPROVED**  
 SUBJECT TO THE CONDITIONS IN THIS OFFICE LETTER.  
 No. A/40202/2001 Date 06/03/02  
 FOR MEMBER SECRETARY  
 CHENNAI METROPOLITAN  
 DEVELOPMENT AUTHORITY  
 CHENNAI - 600 008.

- SPECIFICATION**
- FOUNDATION: R.C.C. FOOTING COLUMNS
  - SUPER STRUCTURE: BRICK WORK IN C.M. 1:6
  - ROOF SLAB: R.C.C. IN C.C. 1:2:4, 4/2 T.K
  - WOOD: GOOD SEASONED WOOD
  - FLOORING: MOSAIC FLOORING
  - PLASTERING: WALL IN C.M. 1:5, 12MM TK

**AREA STATEMENT**

	SQFT	SQ.M
PLOT AREA:	3200.00	297.39
G-FLOOR AREA:	1922.00	178.55
F-FLOOR AREA:	2006.00	186.36
STILT FLOOR AREA:	612.00	56.88
TOTAL FLOOR AREA:	4540.00	421.76
PLOT COVERAGE: 63% F.S.I: 1.42		






**JOINERY DETAILS**

M/D MAIN DOOR	3'3" x 7'0"	100 X 210
D1 DOOR	3'0" x 7'0"	91 X 210
D2 " "	2'6" x 7'0"	76 X 210
W WINDOW	4'6" x 4'6"	136 X 136
W1 " "	3'0" x 4'6"	91 X 136
V VENTILATOR	2'0" x 2'0"	61 X 61
O OPENING	3'0" x 7'0"	91 X 210

**COLOUR INDEX**

PROPOSED ROAD (circle with dot)  
 SITE BOUNDRY (circle)

OWNER/POWER AGENT  
**S. SUNDARAM, L.C.E.**  
 Licensed Surveyor, Class - II No. 27/2004 (2002)  
 CORPORATION OF CHENNAI AND CDMA  
 AND CONSULTING ENGINEER  
 21, VANIAR STREET, CHENNAI-5  
 LICENSED SURVEYOR

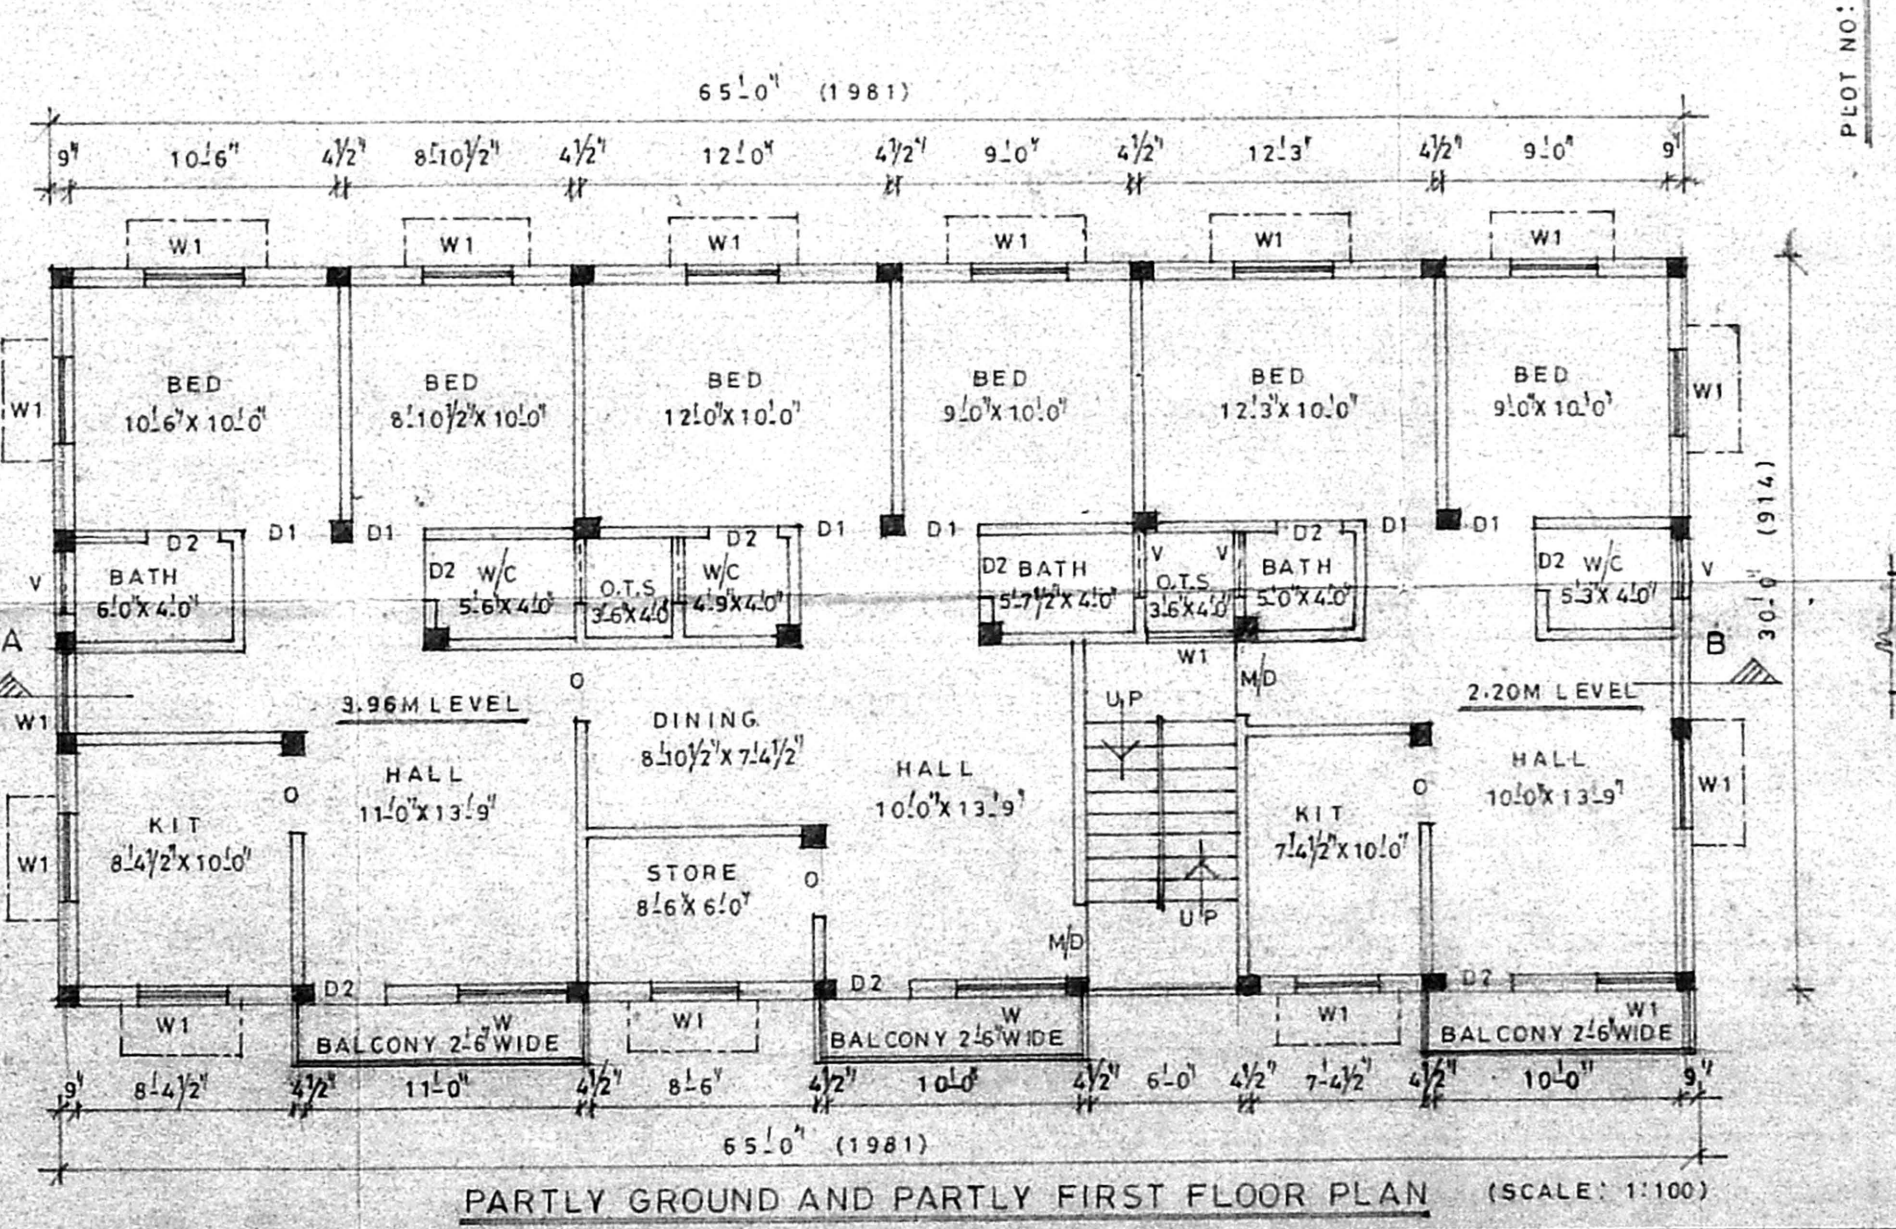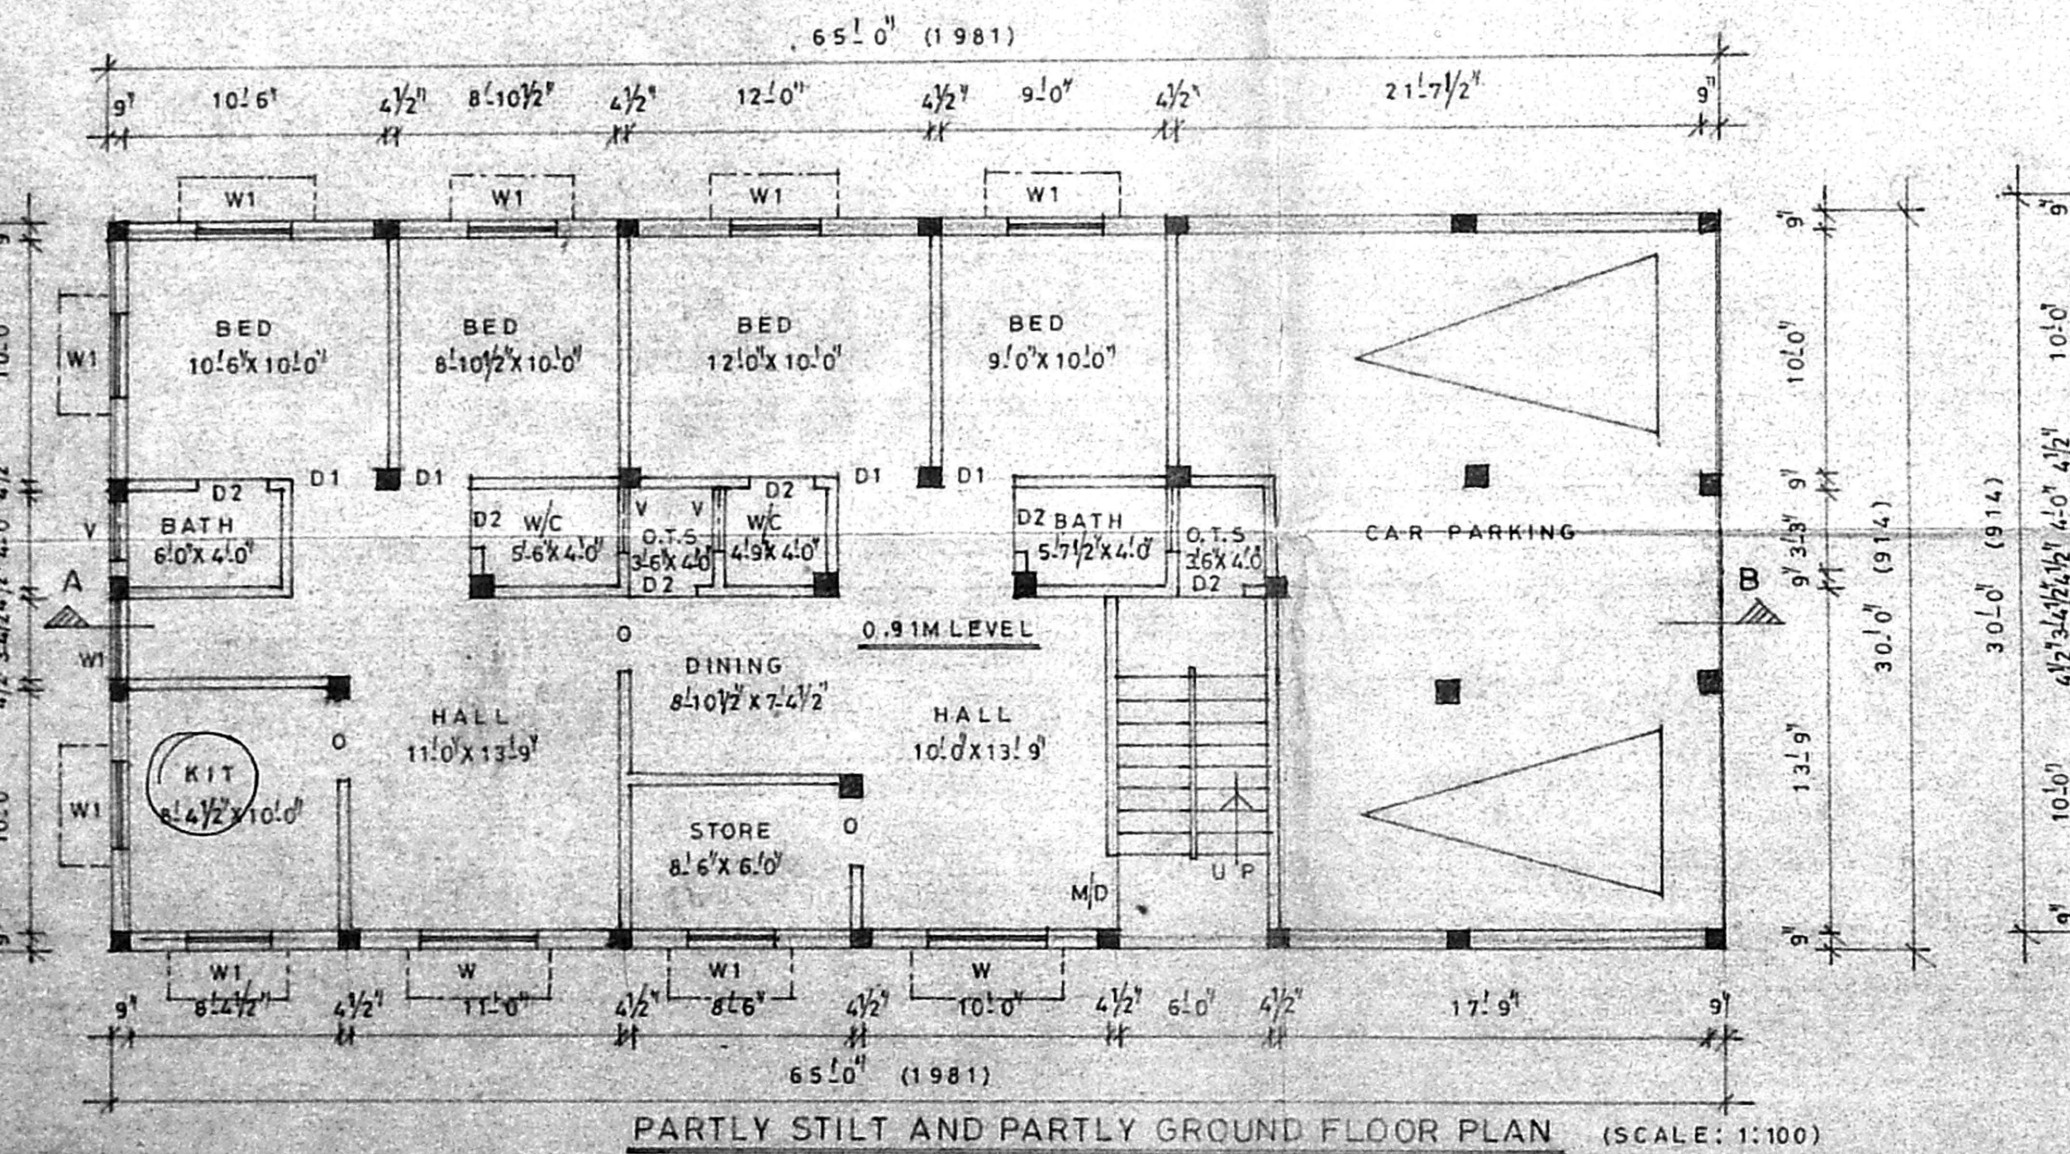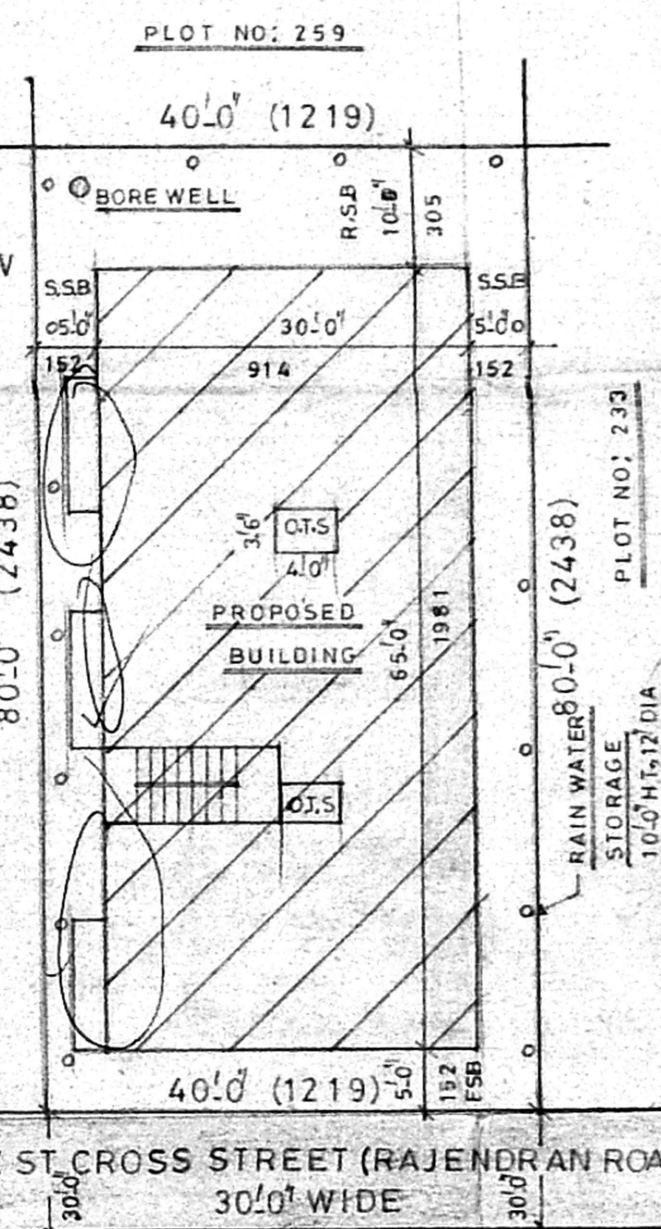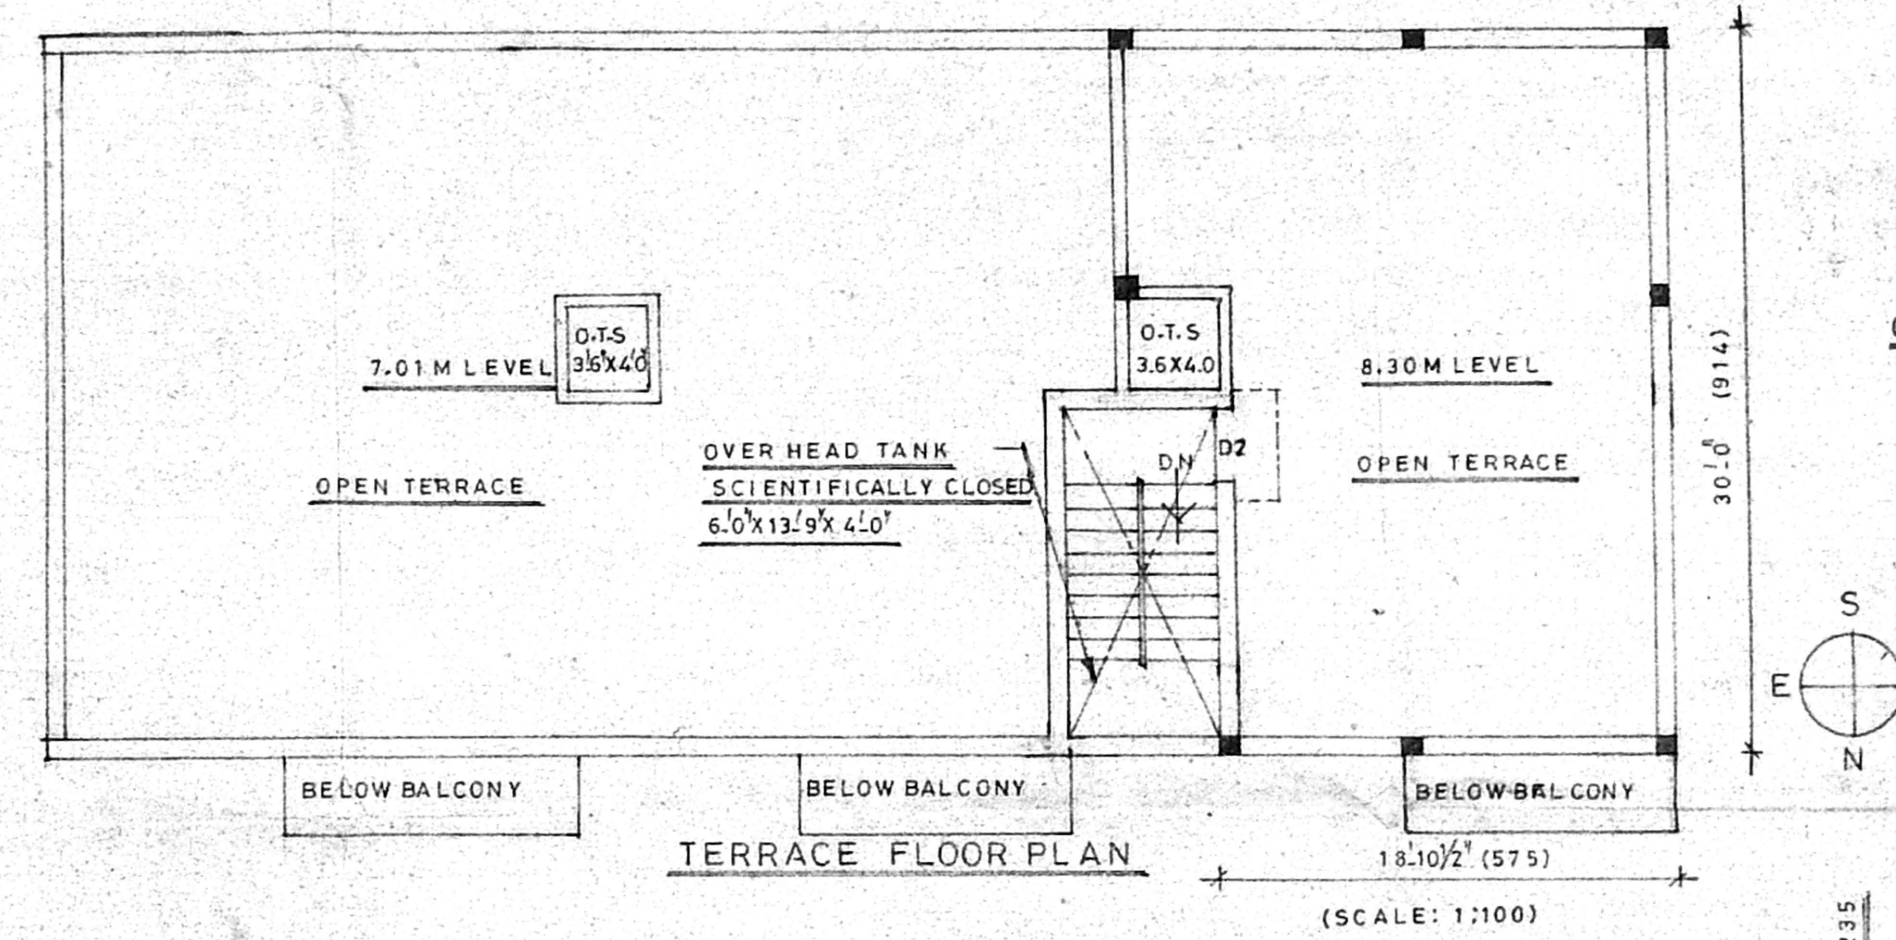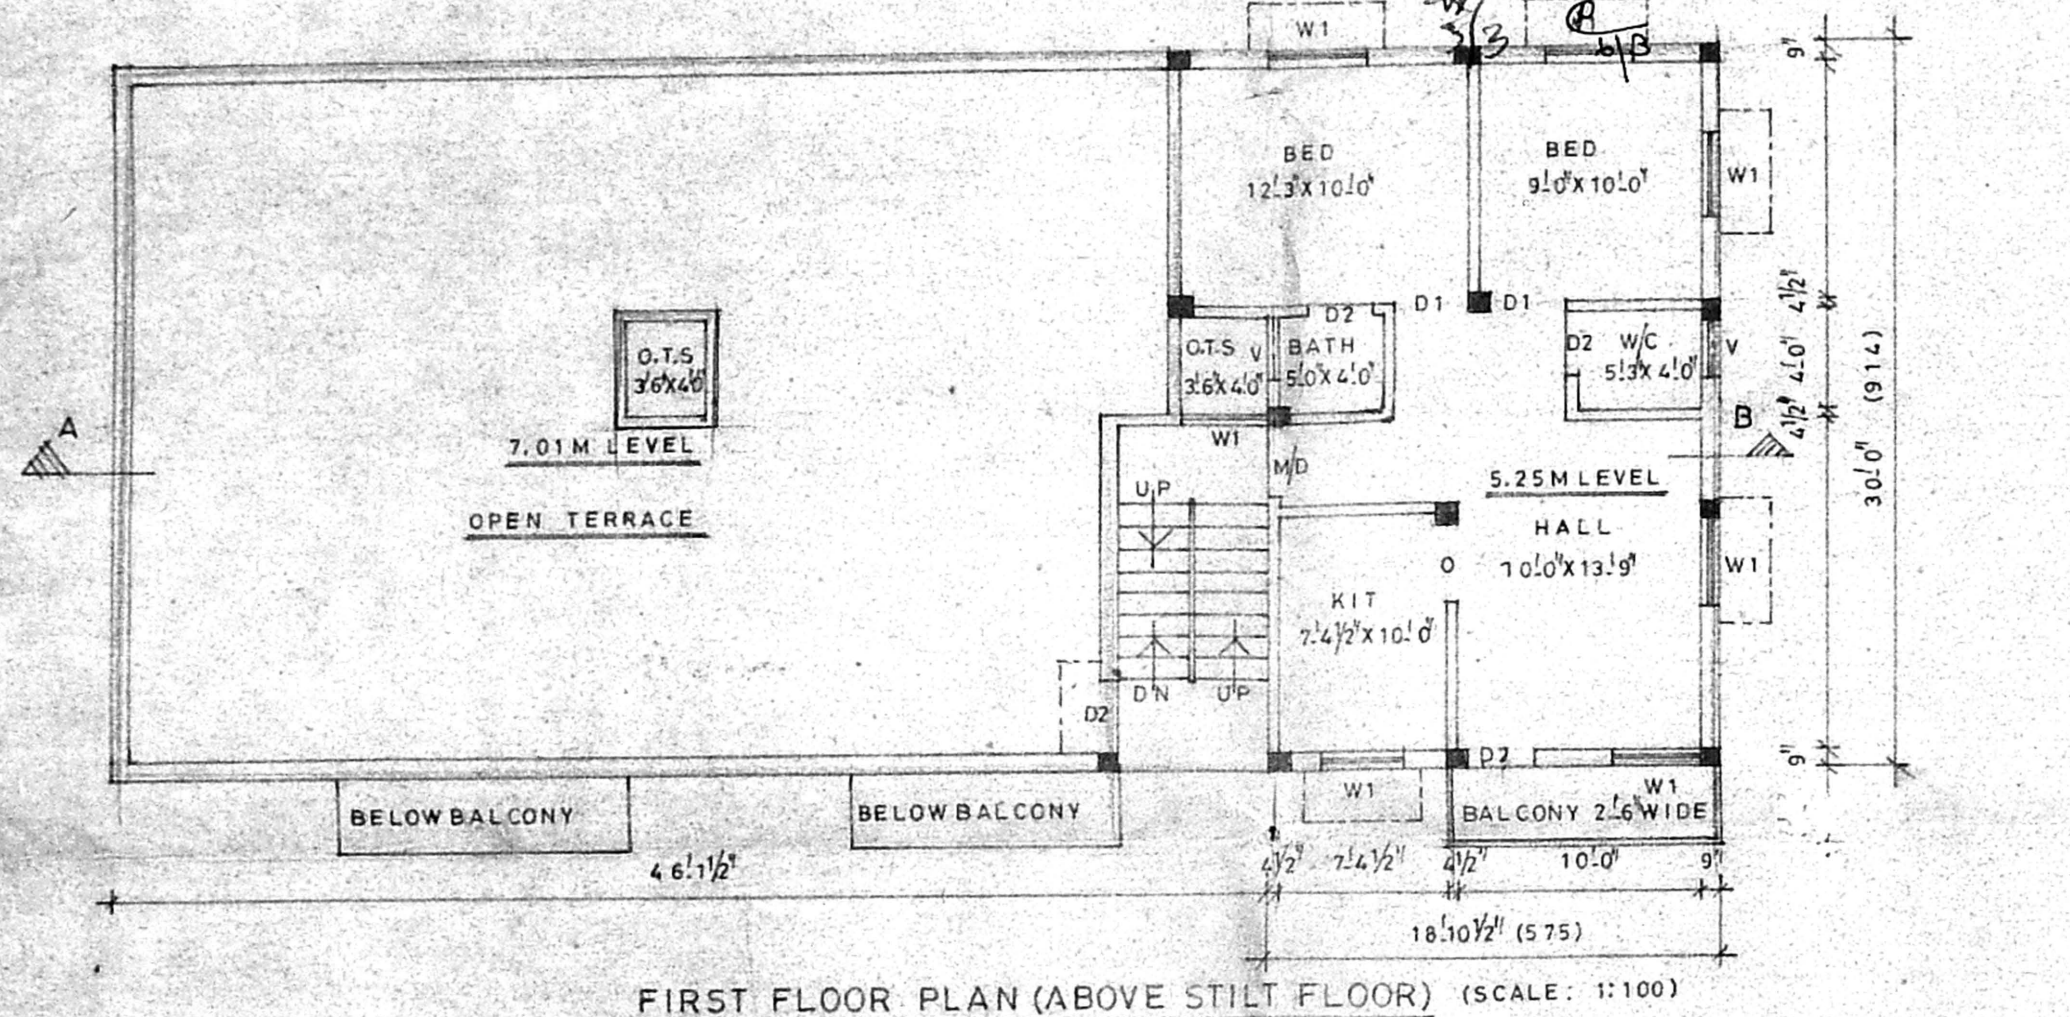

OWNER/POWER AGENT  
**S. SUNDARAM, L.C.E.**  
 Licensed Surveyor, Class - II No. 27/2004 (2002)  
 CORPORATION OF CHENNAI AND CDMA  
 AND CONSULTING ENGINEER  
 21, VANIAR STREET, CHENNAI-5  
 LICENSED SURVEYOR