




ELEVATION

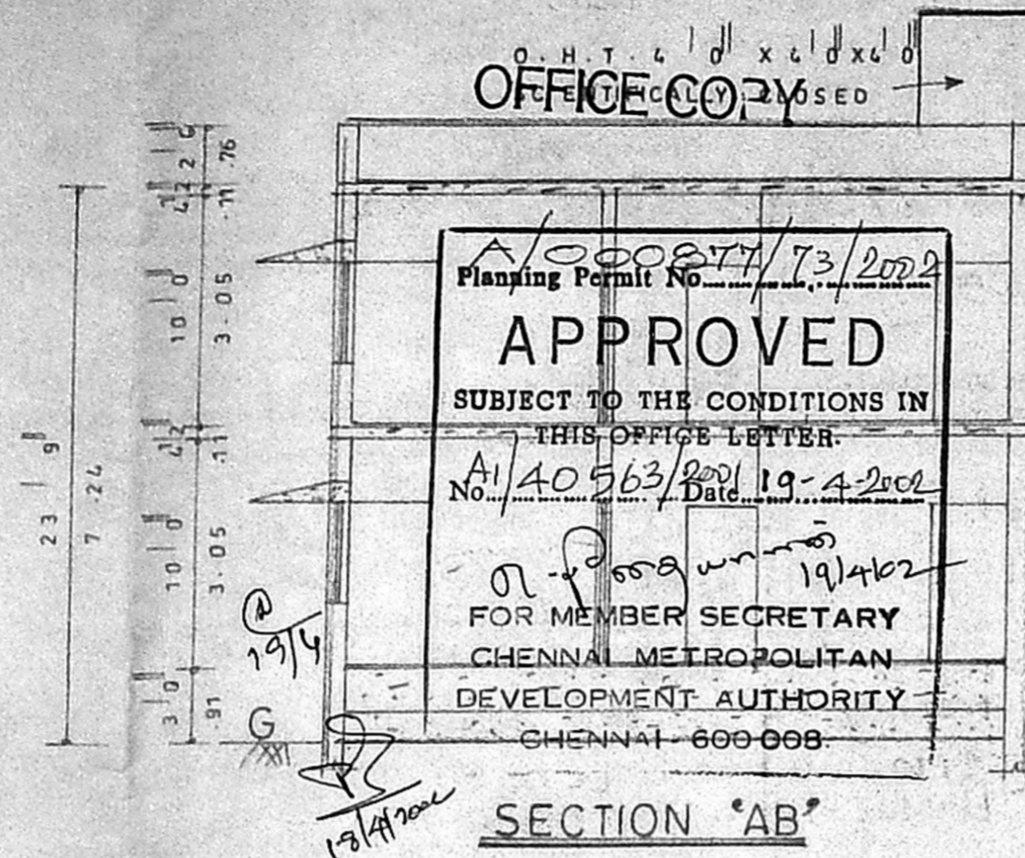

SECTION 'AB'

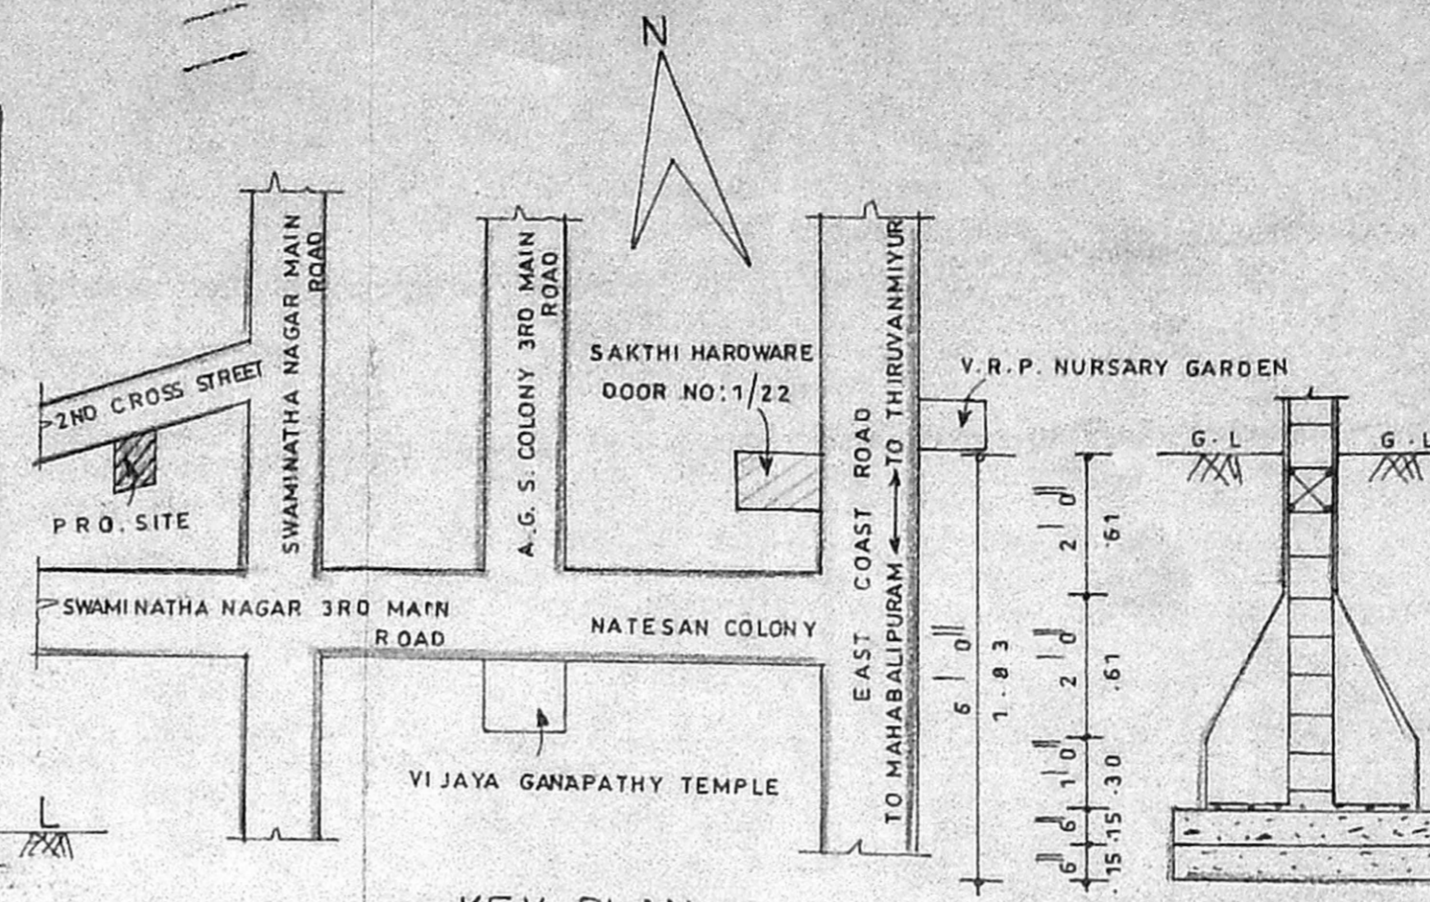

FOUNDATION DETAILS
 (SCALE - 1:300)

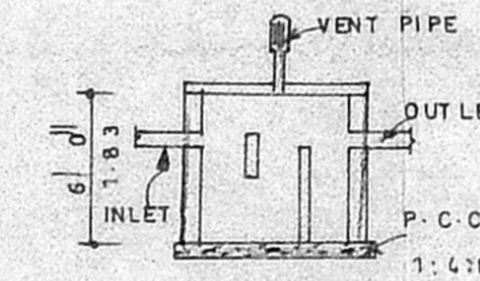

PERCOLATION PIT DETAILS
 (SCALE - 1:75)

PLAN SHOWING THE PROPOSED CONSTRUCTION OF RESIDENTIAL BUILDING AT PLOT NO: 20, SWAMINATHA NAGAR 2ND CROSS STREET KOTTIVAKKAM, CHENNAI-41, N.S.NO/258/6 PART, KOTTIVAKKAM VILLAGE, TAMBARAM TALUK, KANCHEEPURAM DISTRICT.

SCALE - 1:100 (OR) 1" 8' 0"

SPECIFICATION

FOUNDATION CONCRETE USING P. C. C. 1:4:8 OVER SAND FILLING BRICK WORK IN C. M. 1:5 FOR 23 C. M WALLS AND IN C. M. 1:4 FOR 11 C. M WALLS WALL PLASTERING IN C. M. 1:4 AND CEILING PLASTERING IN C. M. 1:3 R. C. C. FOR ROOF SLAB, PLINTH BEAM, LINTEL, LOFT, SUN SHADE, ETC... IN C. C. 1:2:4 FLOORING WITH MOSAIC TILES WEATHERING COURSE USING B. J. C. IN LIME MORTAR WALL PAINTING 3 COATS USING CEMENT BASED PAINT PAINTING WOOD WORK WITH ENAMEL PAINTING OVER ONE COAT OF PRIMER.

SCHEDULE OF JOINERIES




D	DOOR	3 3 X 7 0	1.00 X 2.13 M
D1	DOOR	3 0 X 7 0	.91 X 2.13 M
D2	DOOR	2 6 X 7 0	.76 X 2.13 M
W	WINDOW	5 0 X 6 6	1.52 X 1.37 M
W1	WINDOW	4 6 X 6 6	1.37 X 1.37 M
V	VENTILATOR	2 0 X 2 0	.61 X .61 M

AREA STATEMENT

PLOT AREA	2400 SQ. FT	222.96 M ²
G. F. AREA	1350 SQ. FT	125.41 M ²
F. F. AREA	1350 SQ. FT	125.41 M ²
PLOT COVERAGE	56.25%	
F. S. I.	1.12	

COLOUR INDEX

PROPOSED ROAD BOUNDARY

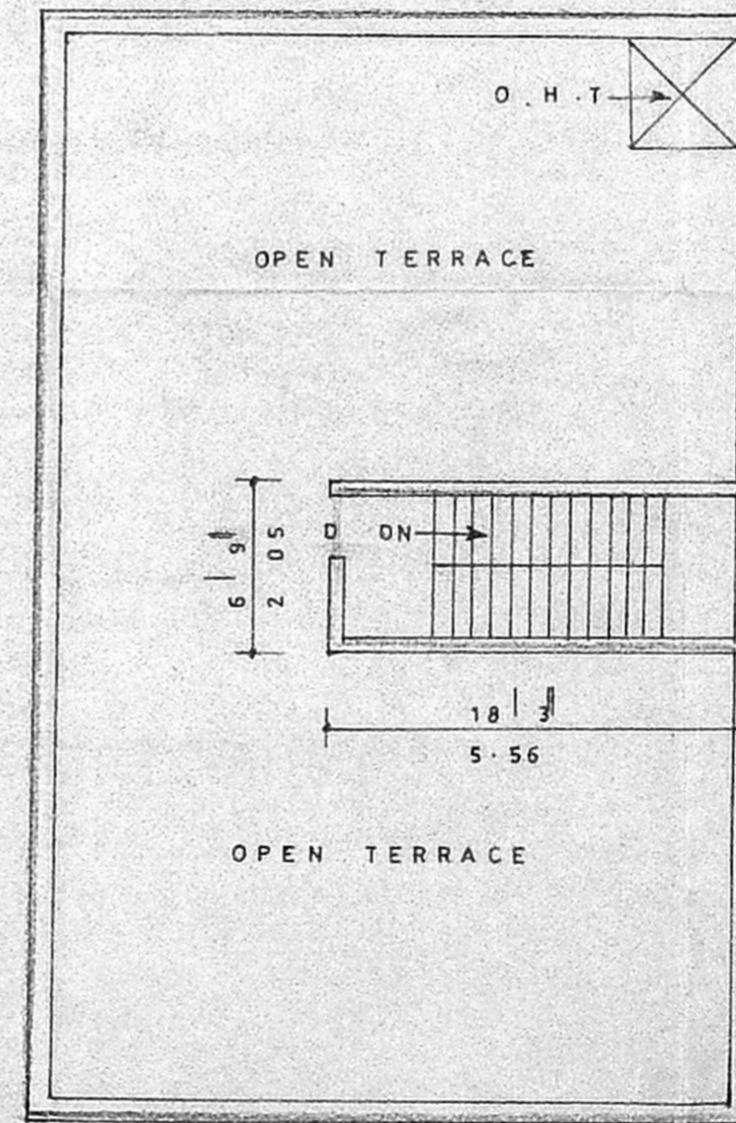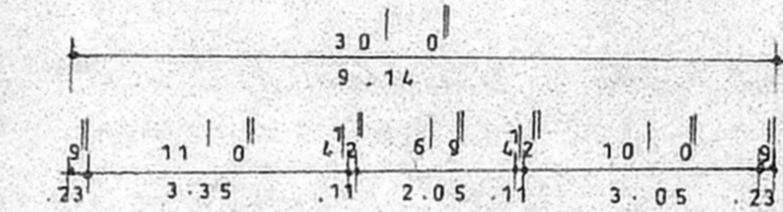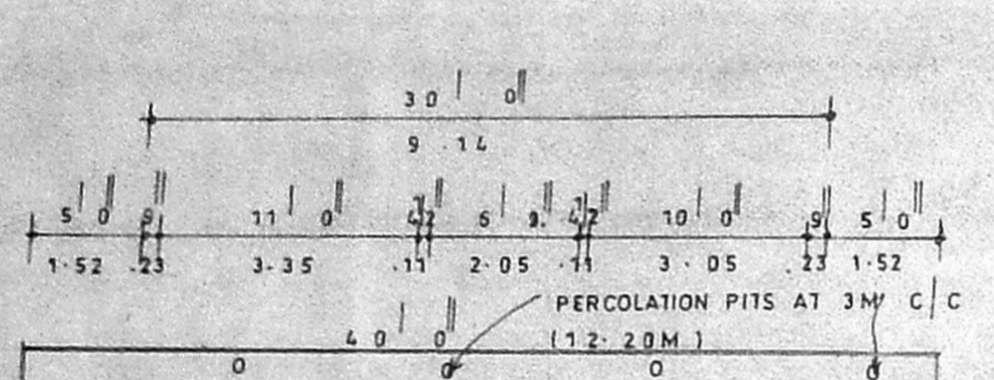

OWNER

K. Chinnathurai
 K. Chinnathurai, D.C.E.,
 Consulting Civil Engineer
 Class-II, Licensed Surveyor
 Corporation of Chennai
 Reg. No. 219/2001-02

OM MURUGA PLANNERS
 New No. 10, Old No. 46, Vinayagarapuram 1st St.,
 ARUMBAKKAM, CHENNAI - 600 108.
 LICENSED SURVEYOR