



PLAN SHOWING THE PROPOSED
RESIDENTIAL BUILDING IN PLOT
NO. C 585, DOOR NO. 30, 53RD STREET, T.S. NO. 75,
BLOCK NO. 70,
KODAMBANHAM VILLAGE ASHOIS
NAGAR CHENNAI - 83 CORN DN. NO. 122


SPECIFICATION	
FOUNDATION	IN P.C.C 1:5:10
FLOORING	IN P.C.C 1:4:8
ROOF SLAB	IN R.C.C 1:2:4
BRICK WORKS	IN CM 1:5
PLASTERING	IN CM 1:3

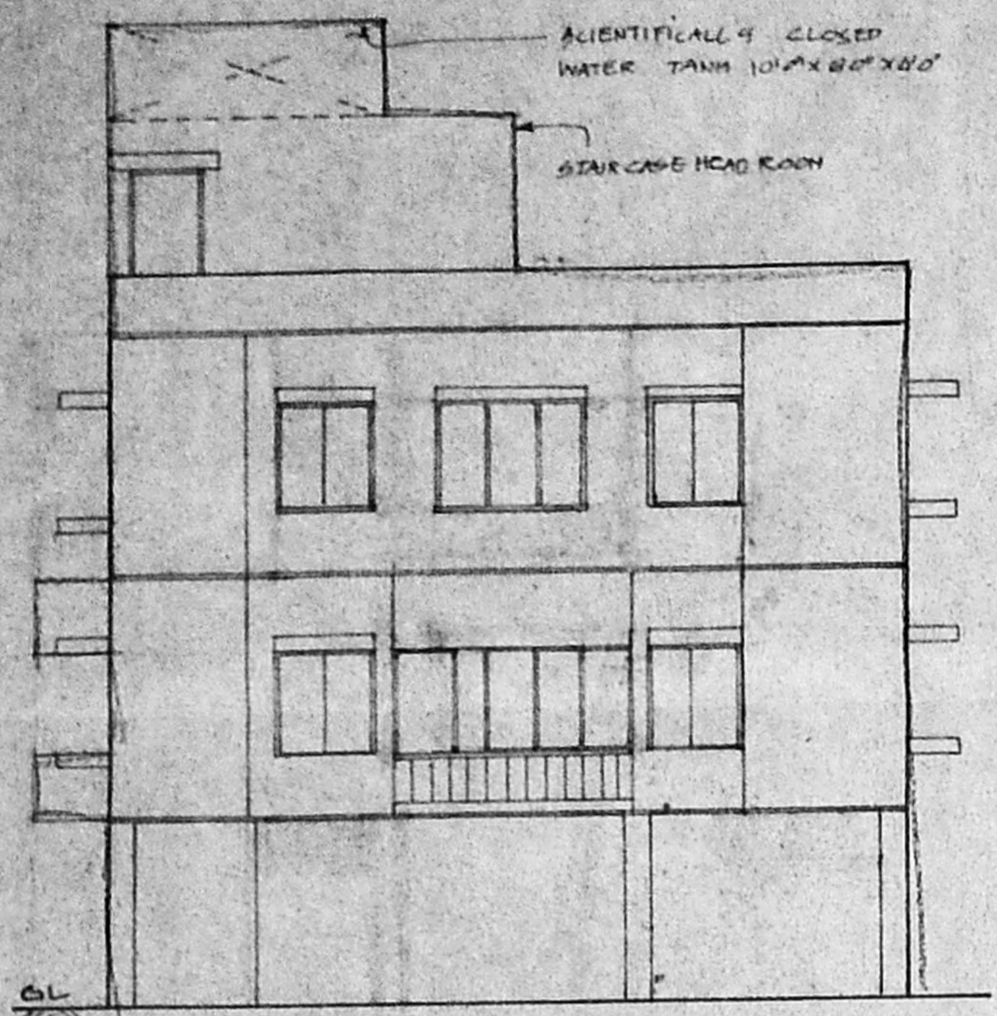

FRONT ELEVATION

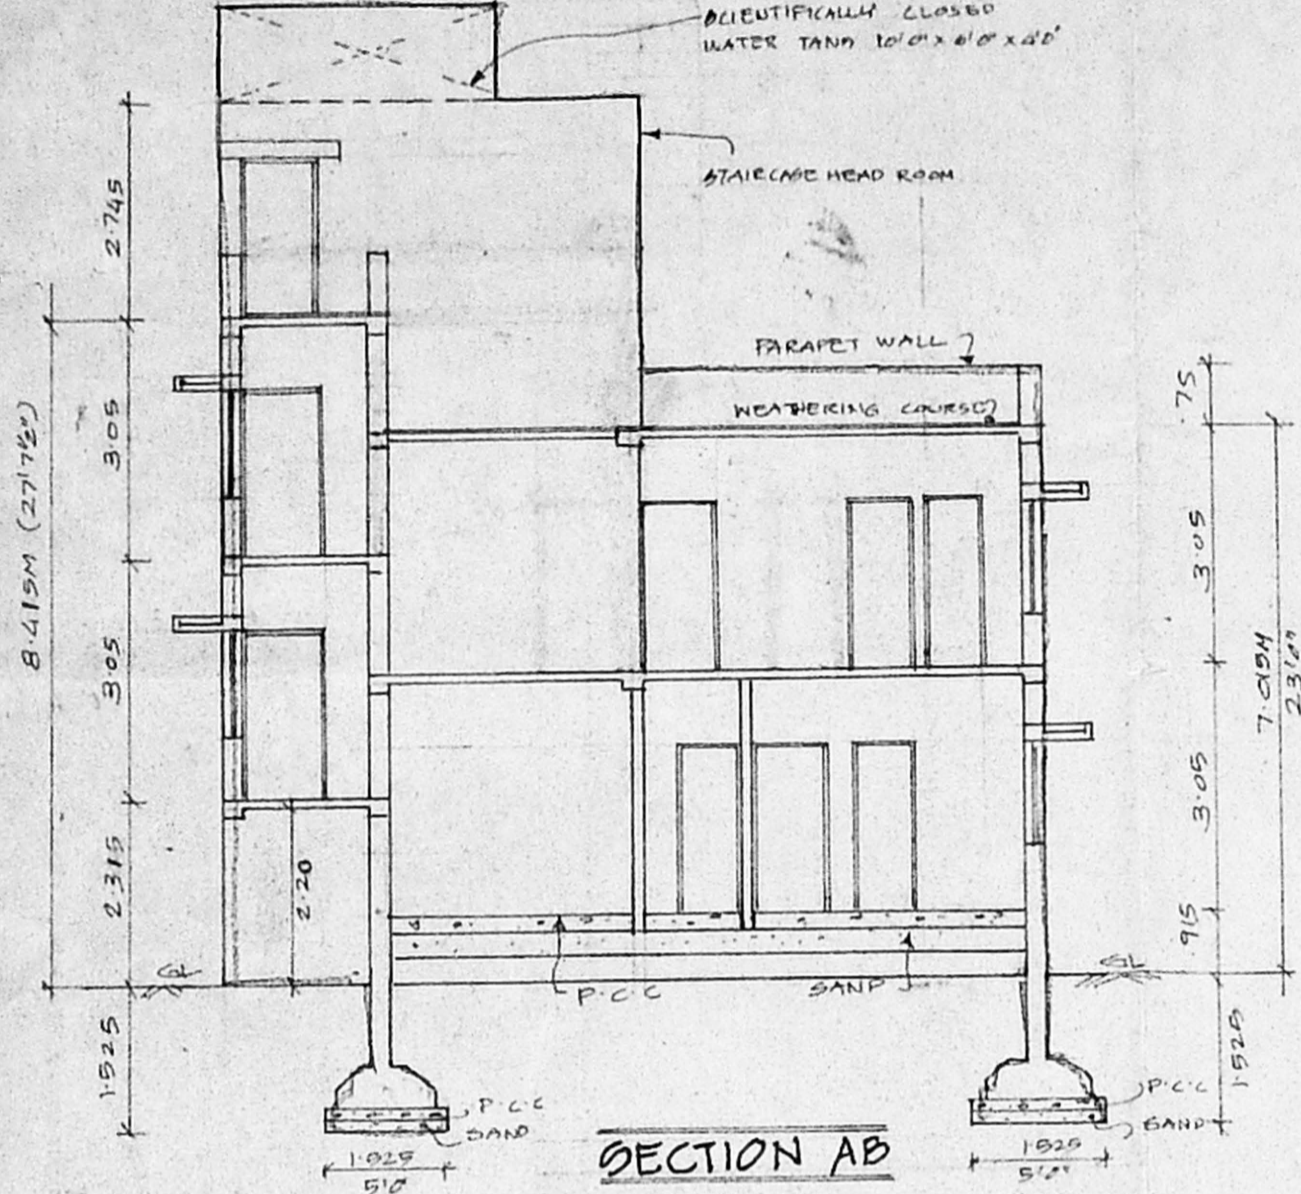

SECTION AB

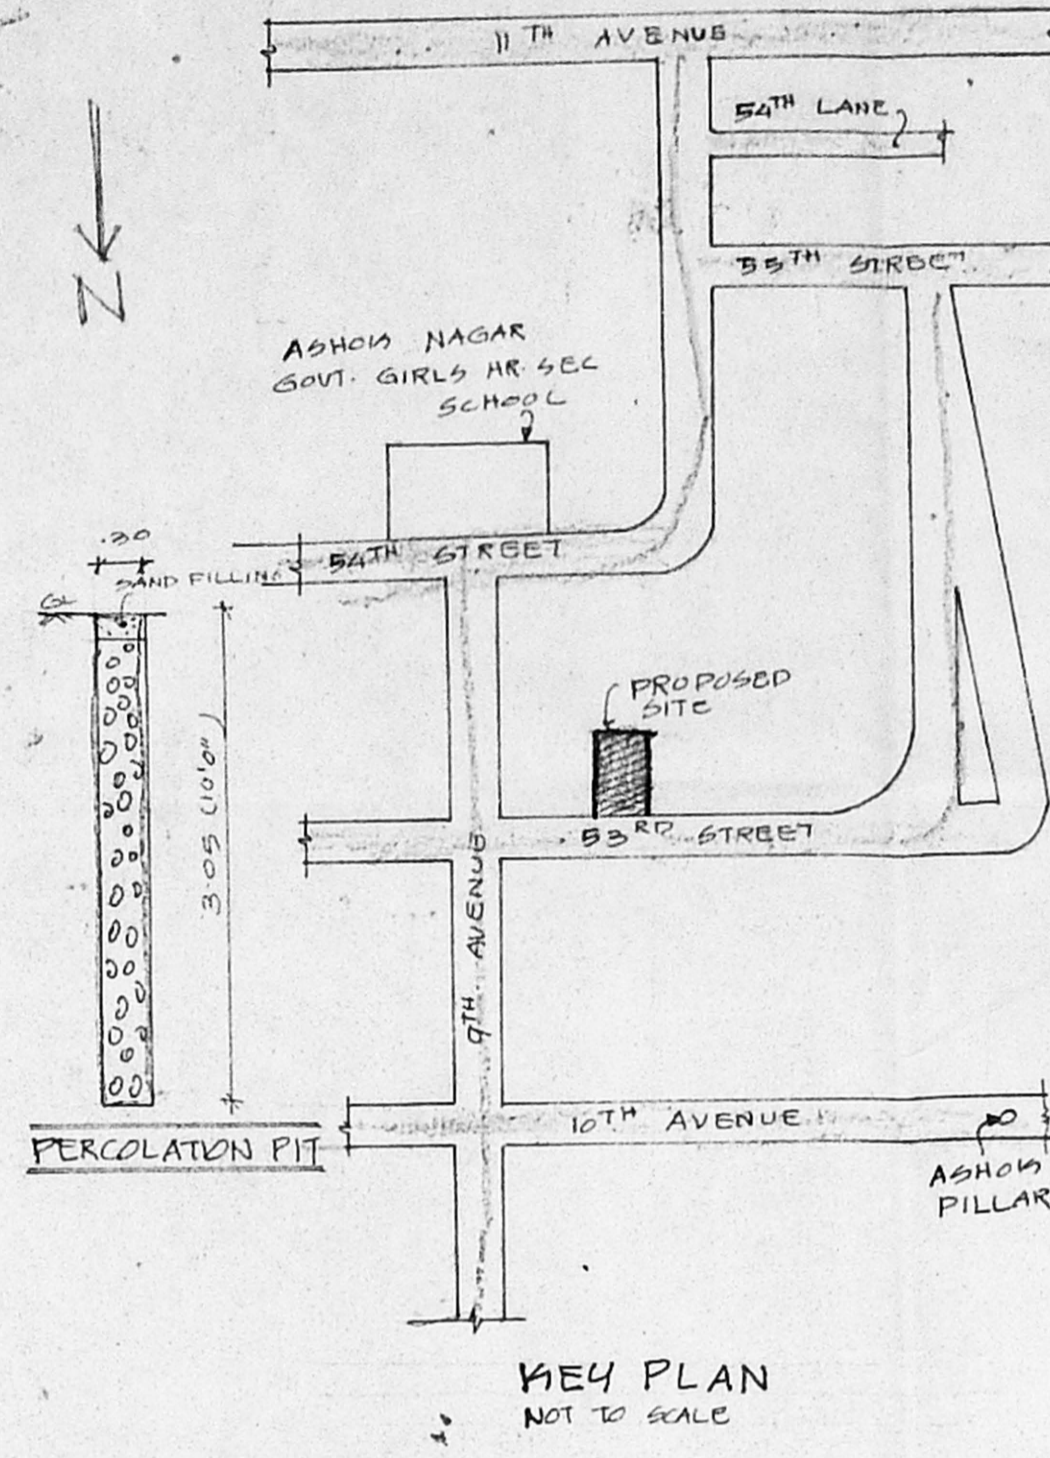

KEY PLAN
NOT TO SCALE

AREA	SQ FT	SQ M	JOINERY
PLOT AREA	3460.00	323.72	MD MAIN DOOR 1.00 X 2.135
GROUND FLOOR (+3.0' LVL)	1444.34	134.39	D1 DOOR 0.915 X 2.135
FIRST FLOOR (+13.0' LVL & 7.75' LVL)	2299.0	210.32	O2 DOOR 1.79 X 2.135
SECOND FLOOR (+17.75' OVER STILL)	915.819	85.19	W WINDOW 1.83 X 1.37
TOTAL AREA	4619.21	429.80	W1 WINDOW 1.37 X 1.37
F.S.I	132		V VENTILATOR 0.61 X 0.61
PLOT COVERAGE	64.97		FW FRENCH WINDOW 1.37 X 2.135
			J JALLY 1.83 X 1.37
			W2 WINDOW 2.44 X 1.37
			FW2 FRENCH WINDOW 1.83 X 2.135

REFERENCE

PROPOSAL [Symbol]


ROAD [Symbol]

BOUNDARY [Symbol]


OWNER [Signature]

K. SELVAM, B.E. AMIE, C. Eng (I) A.I.V.
Consulting Civil Engineer, Chartered Engineer
Approved Valuer & Licensed Surveyor
C.I. No. I, Reg. No. 82/2000-20001
Corporation of Chennai,
No. 1/68 Megapair East,
CHENNAI - 600 050,
Ph: 6560164
LICENSED SURVEYOR


Approved
SUBJECT TO THE CONDITIONS IN
THIS OFFICE LETTER
No. AV/ISS/2001/75-01
FOR MEMBER SECRETARY
CHENNAI METROPOLITAN
DEVELOPMENT AUTHORITY
CHENNAI - 600 008.

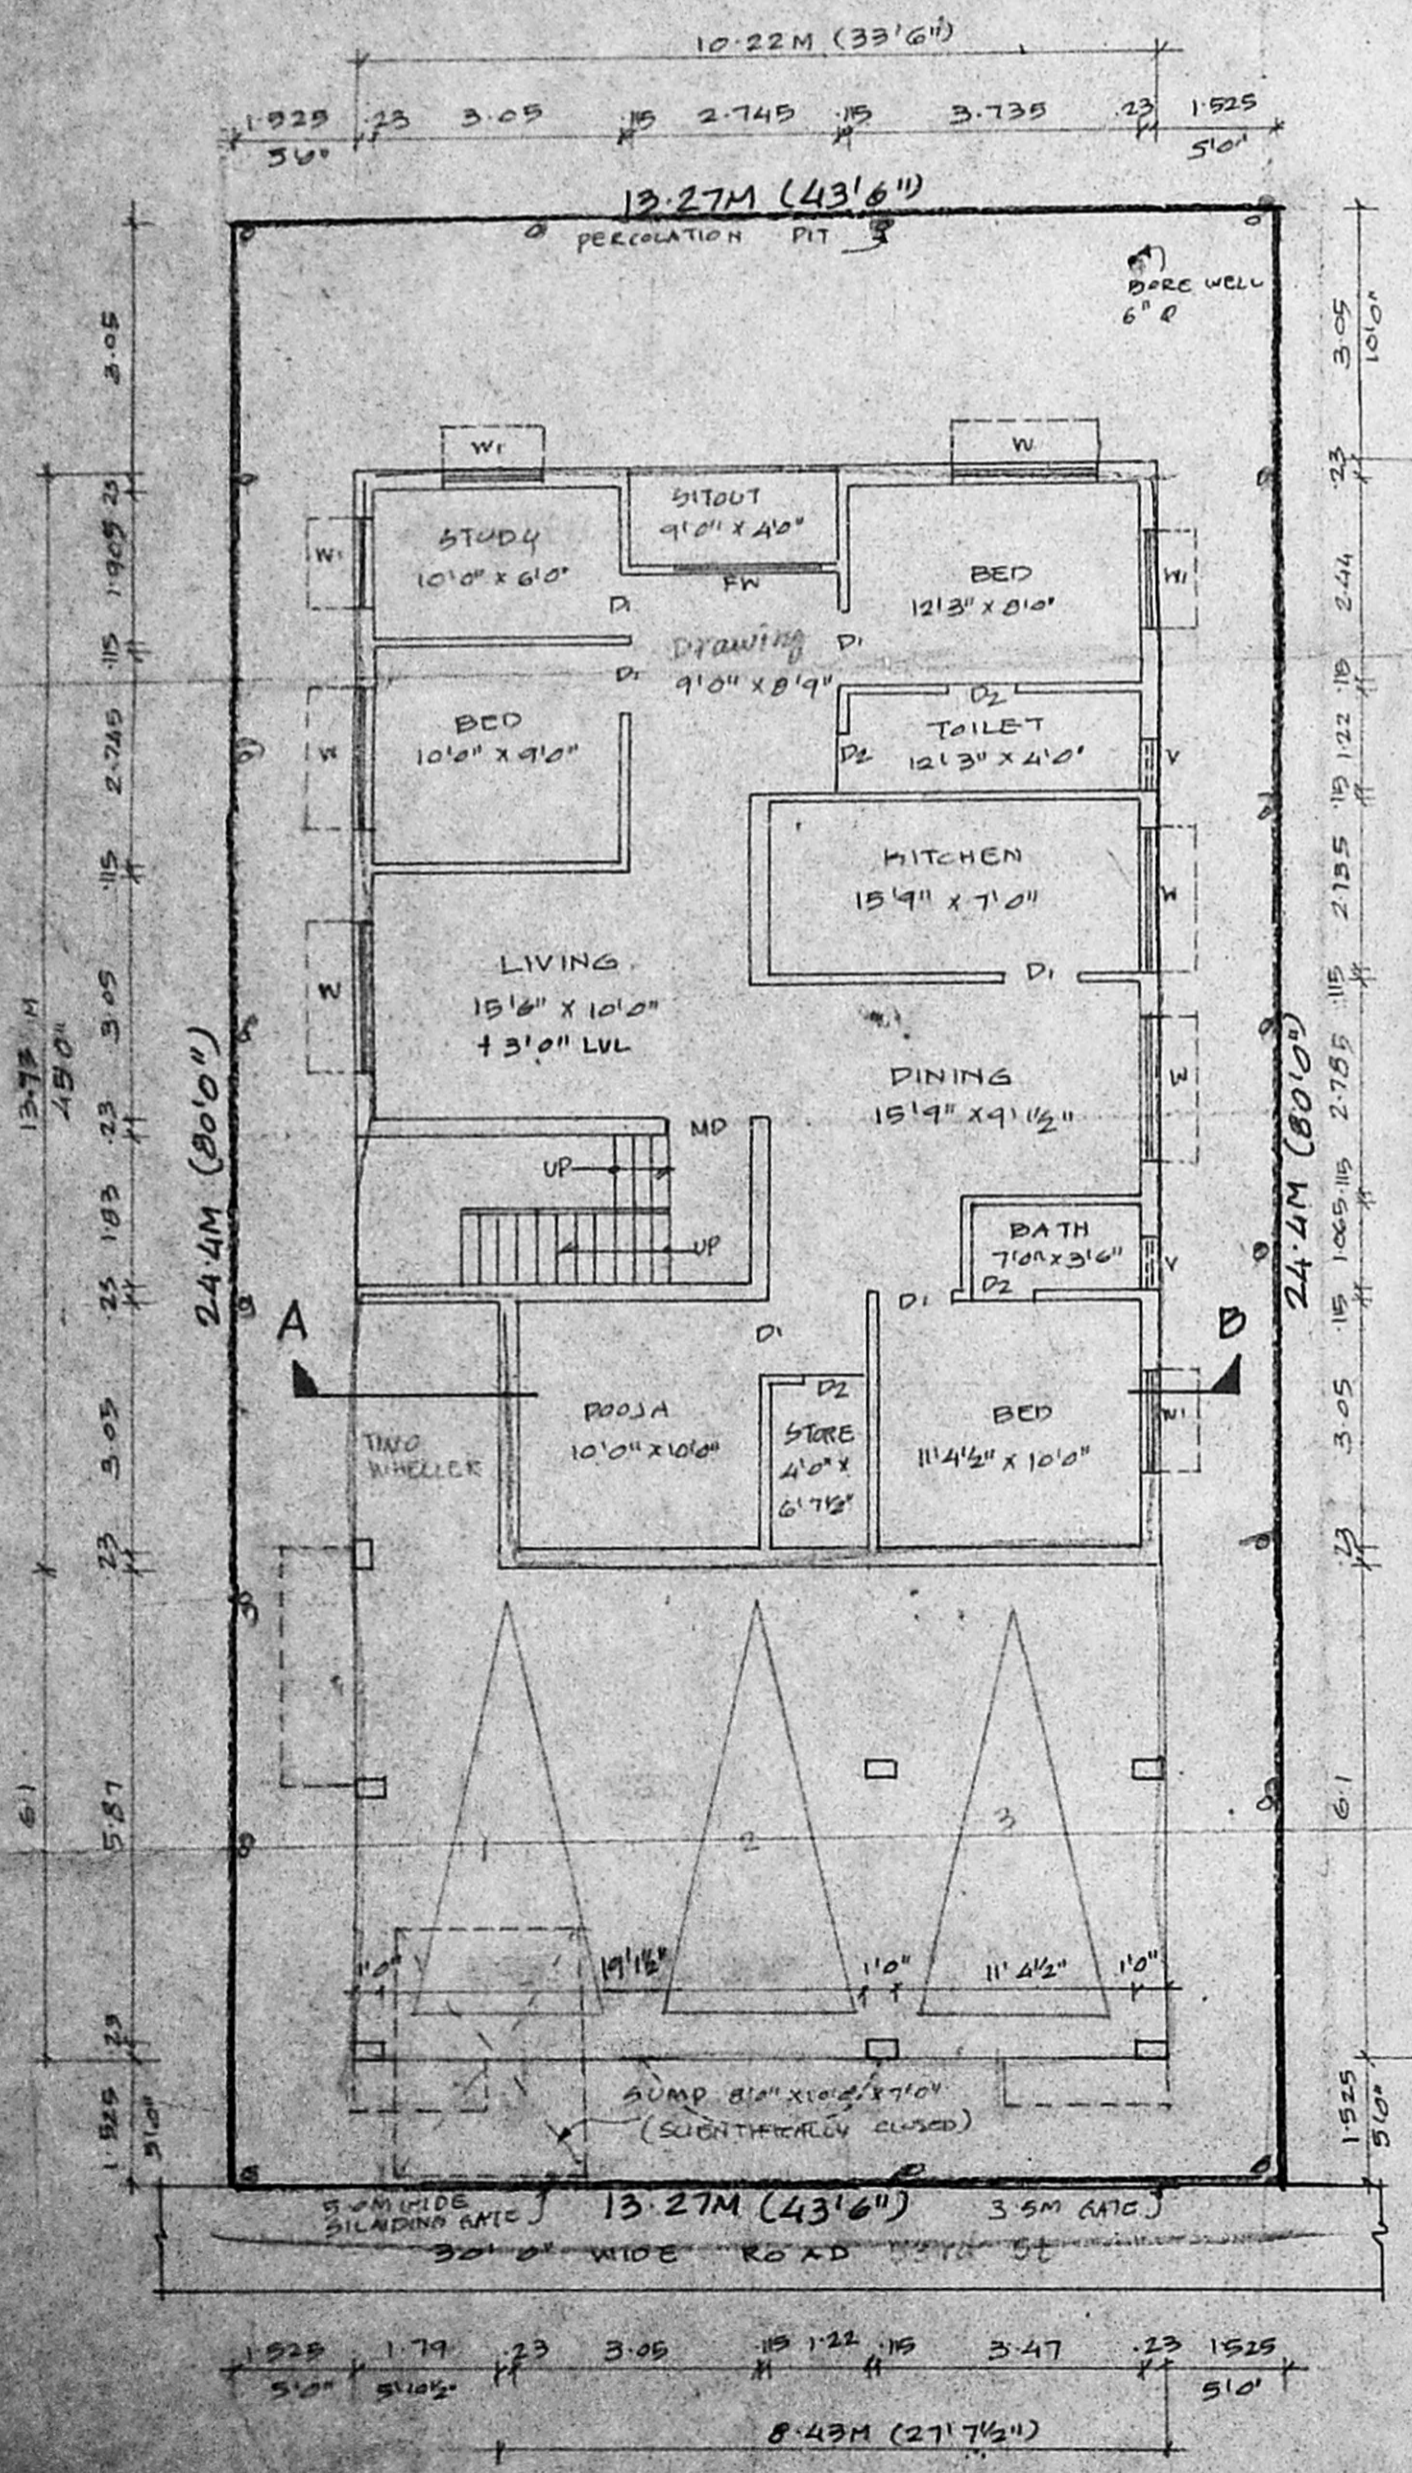


SITE/STILL/GROUND FLOOR PLAN AT 3.0'

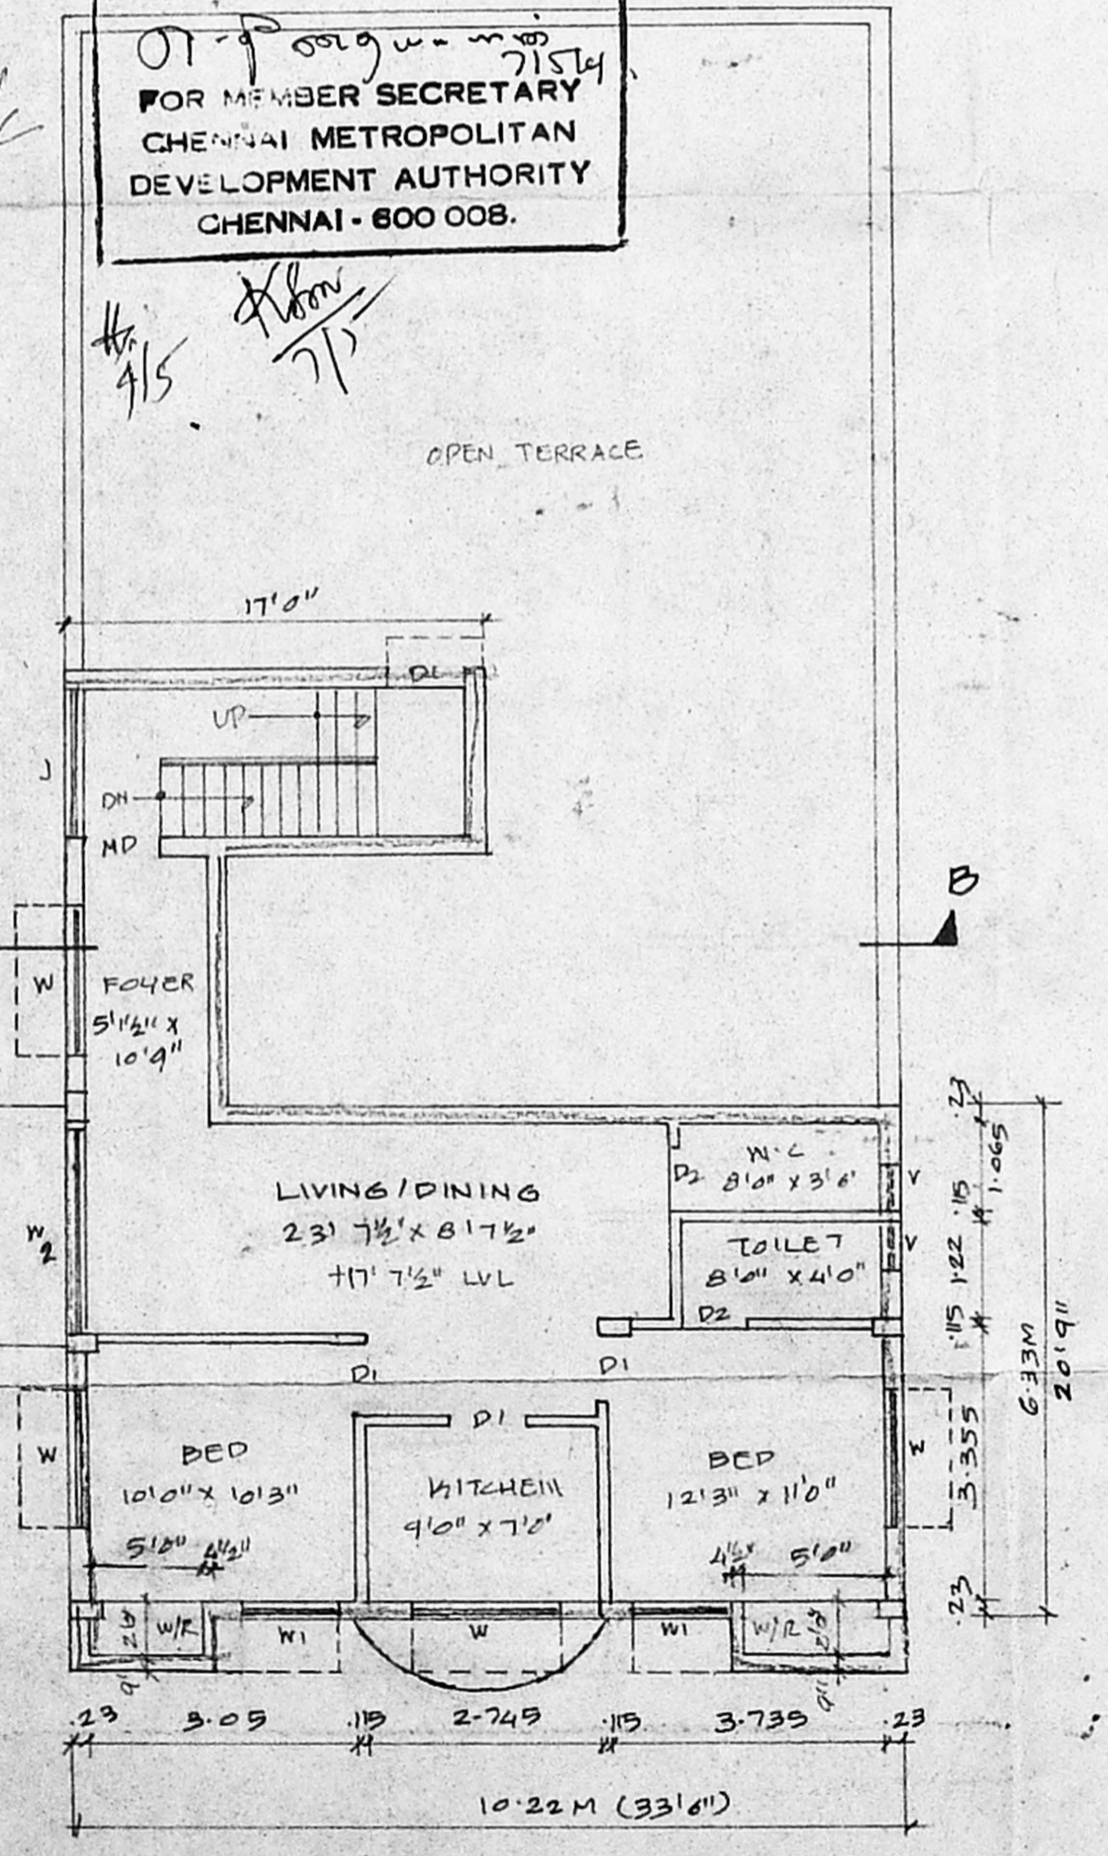


SECOND FLOOR PLAN AT 17.75'
(OVER STILL)

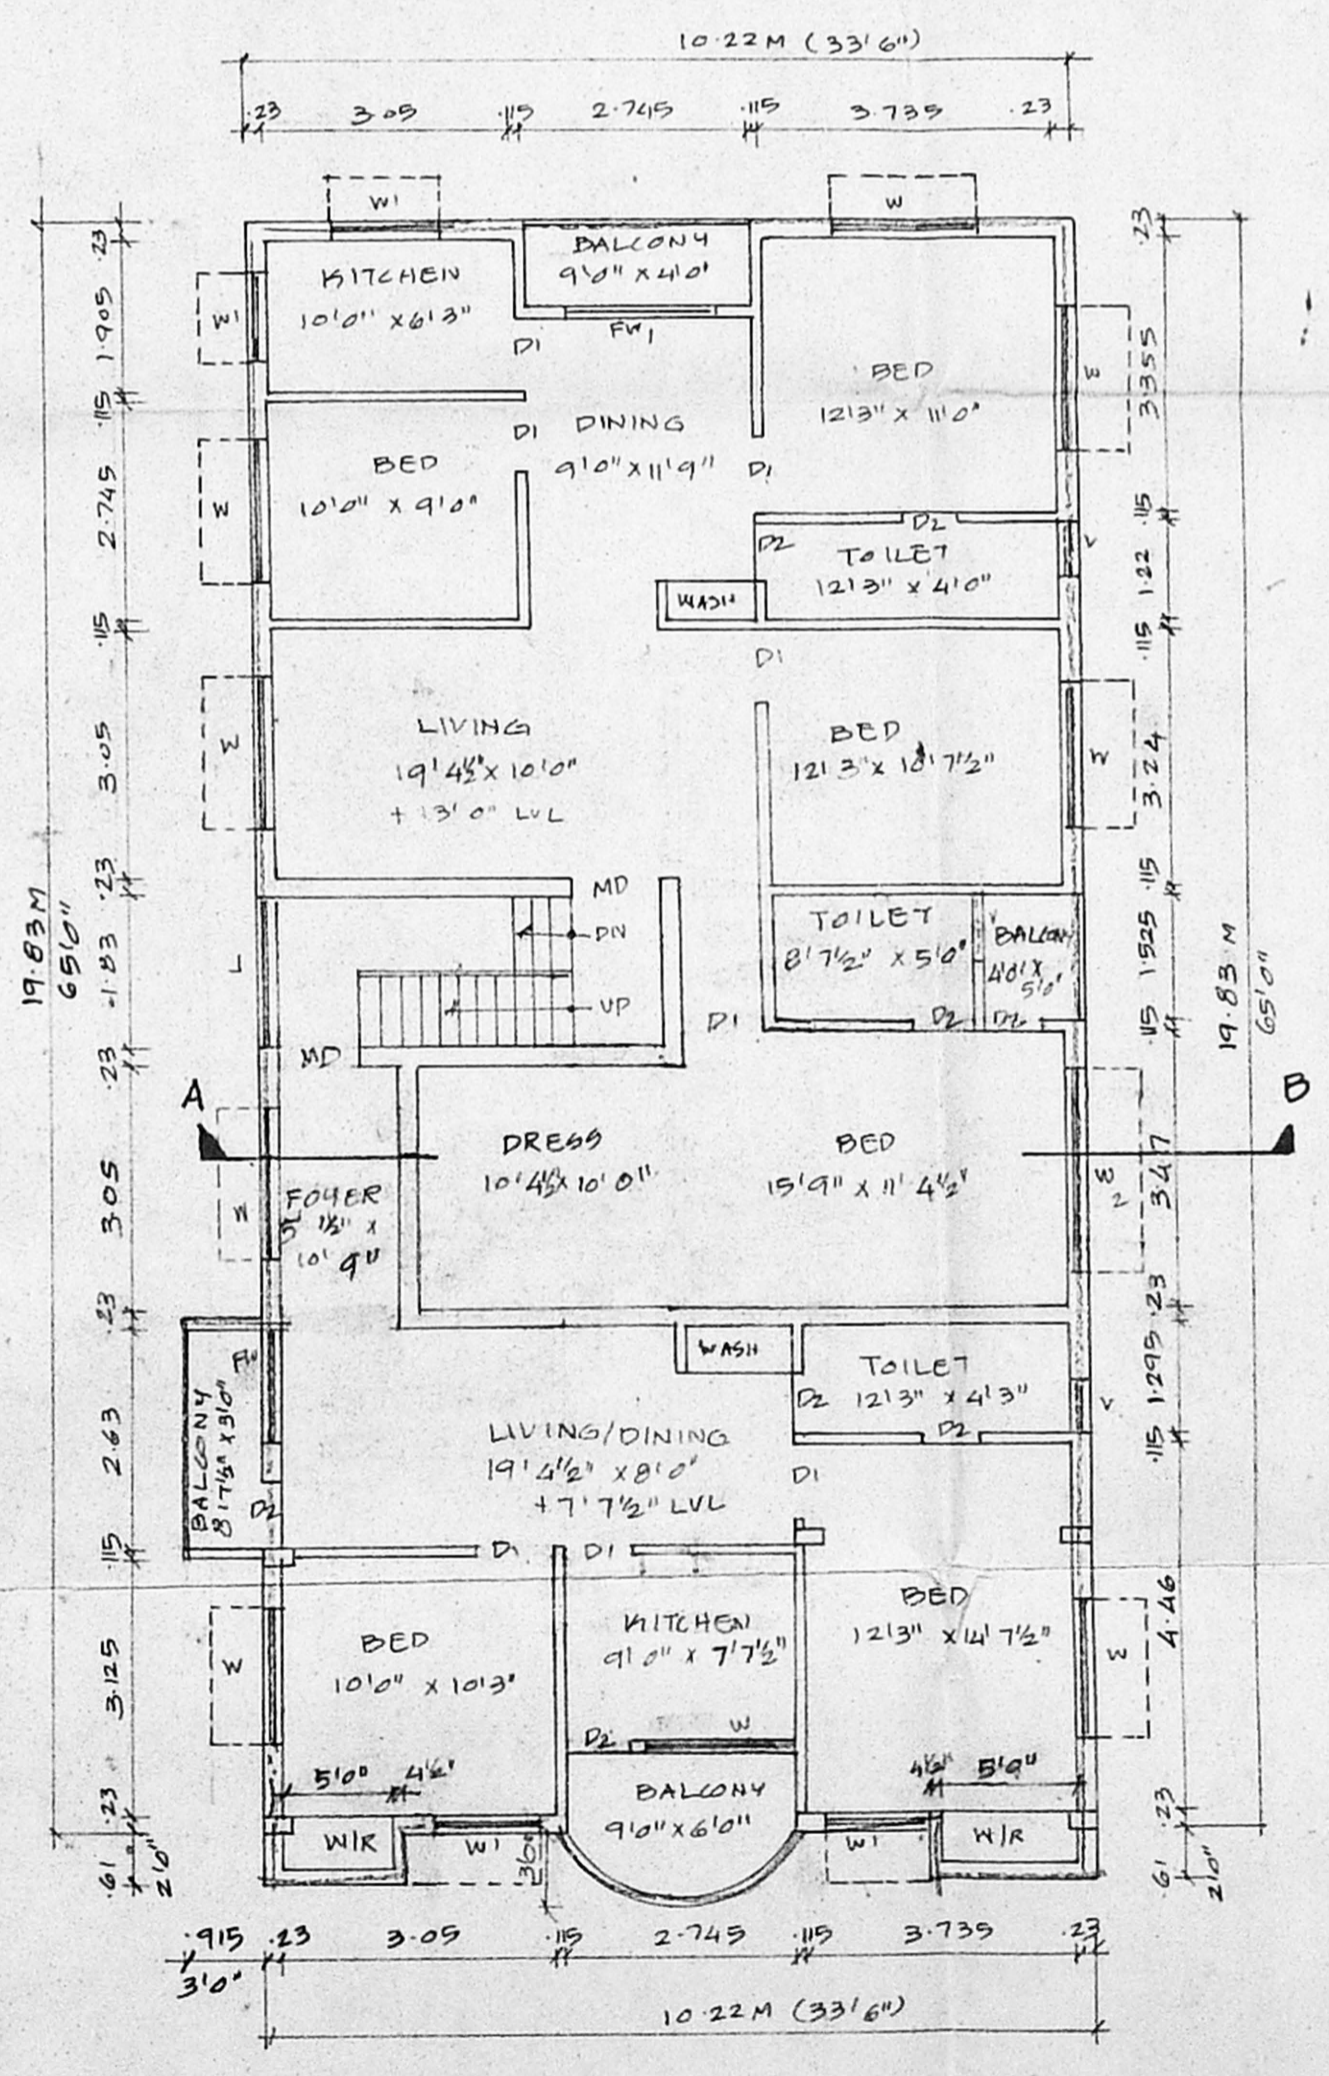

FIRST FLOOR PLAN (+13.0' LVL, 7.75' LVL)

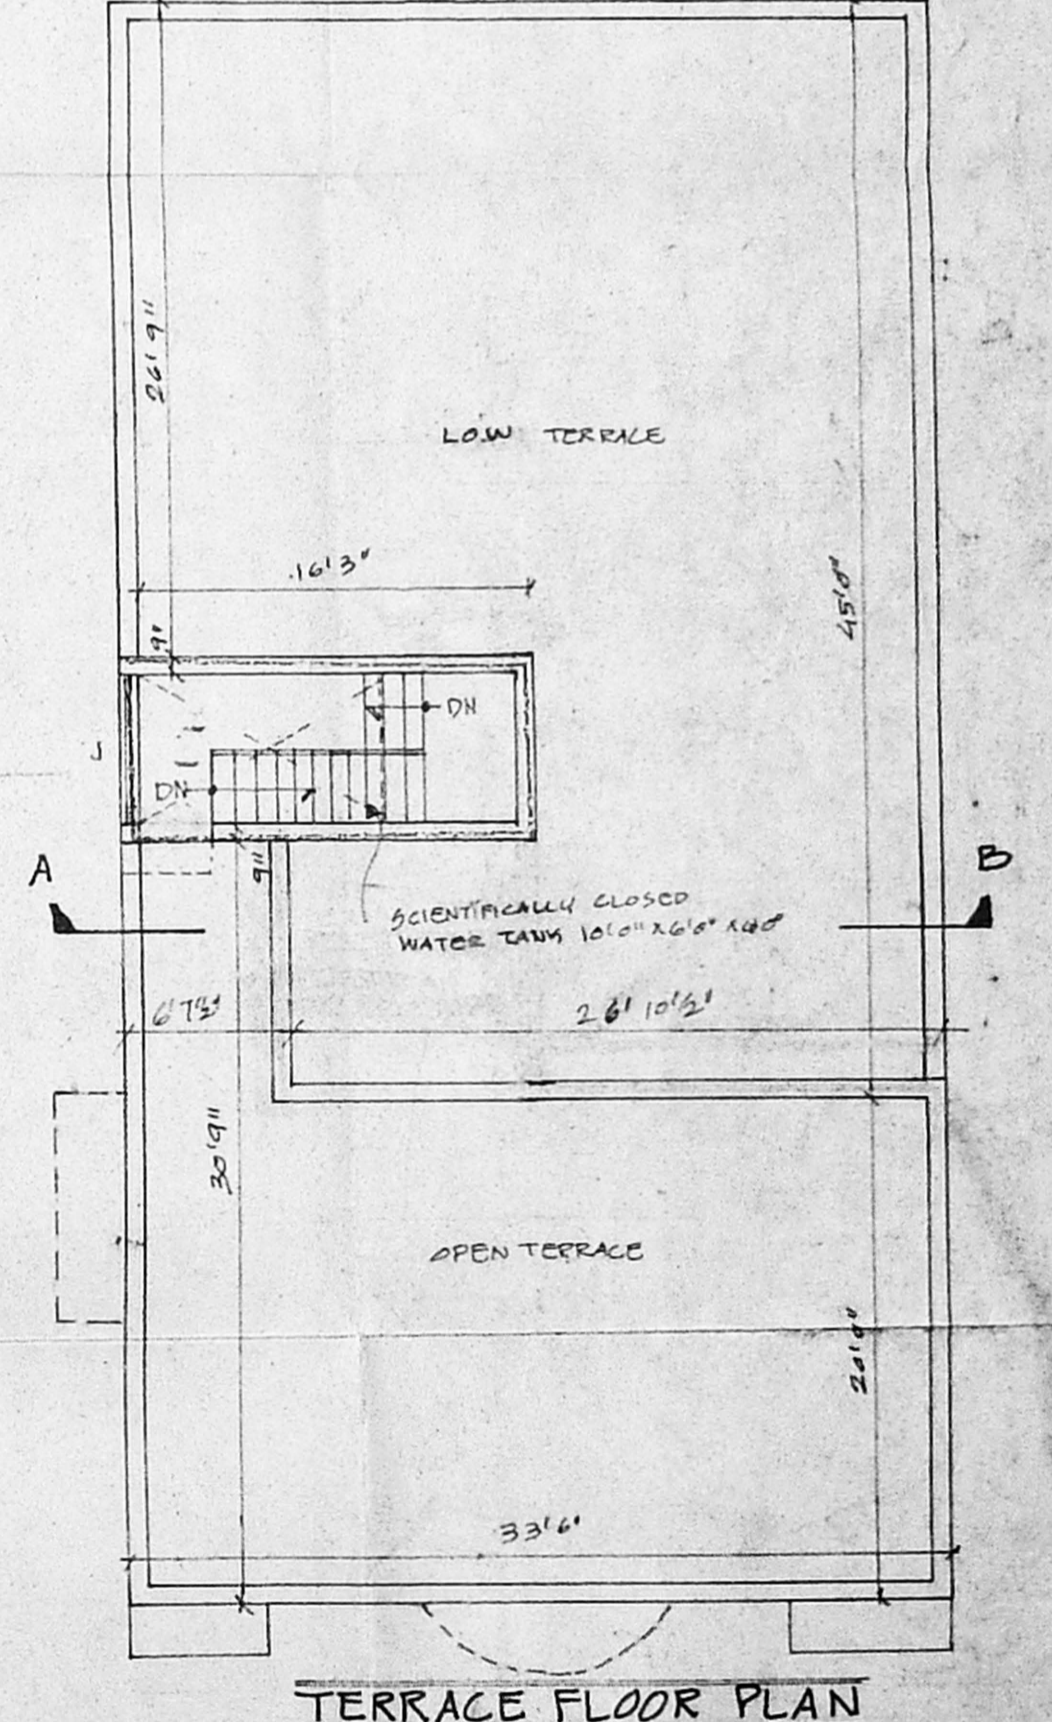

TERRACE FLOOR PLAN

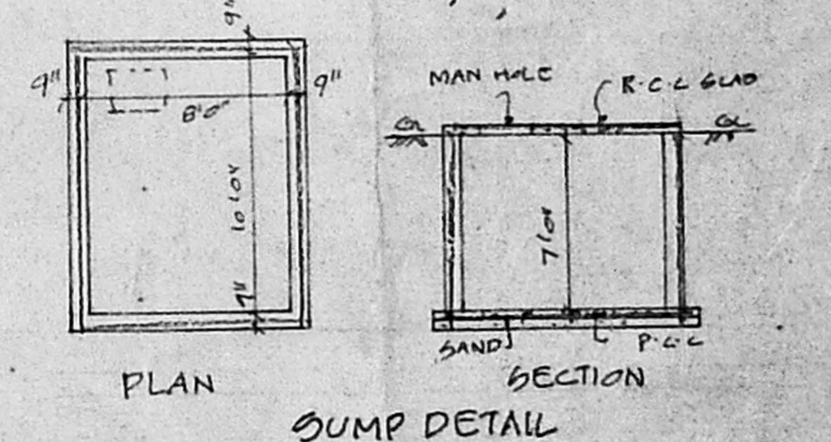

SUMP DETAIL