




ELEVATION

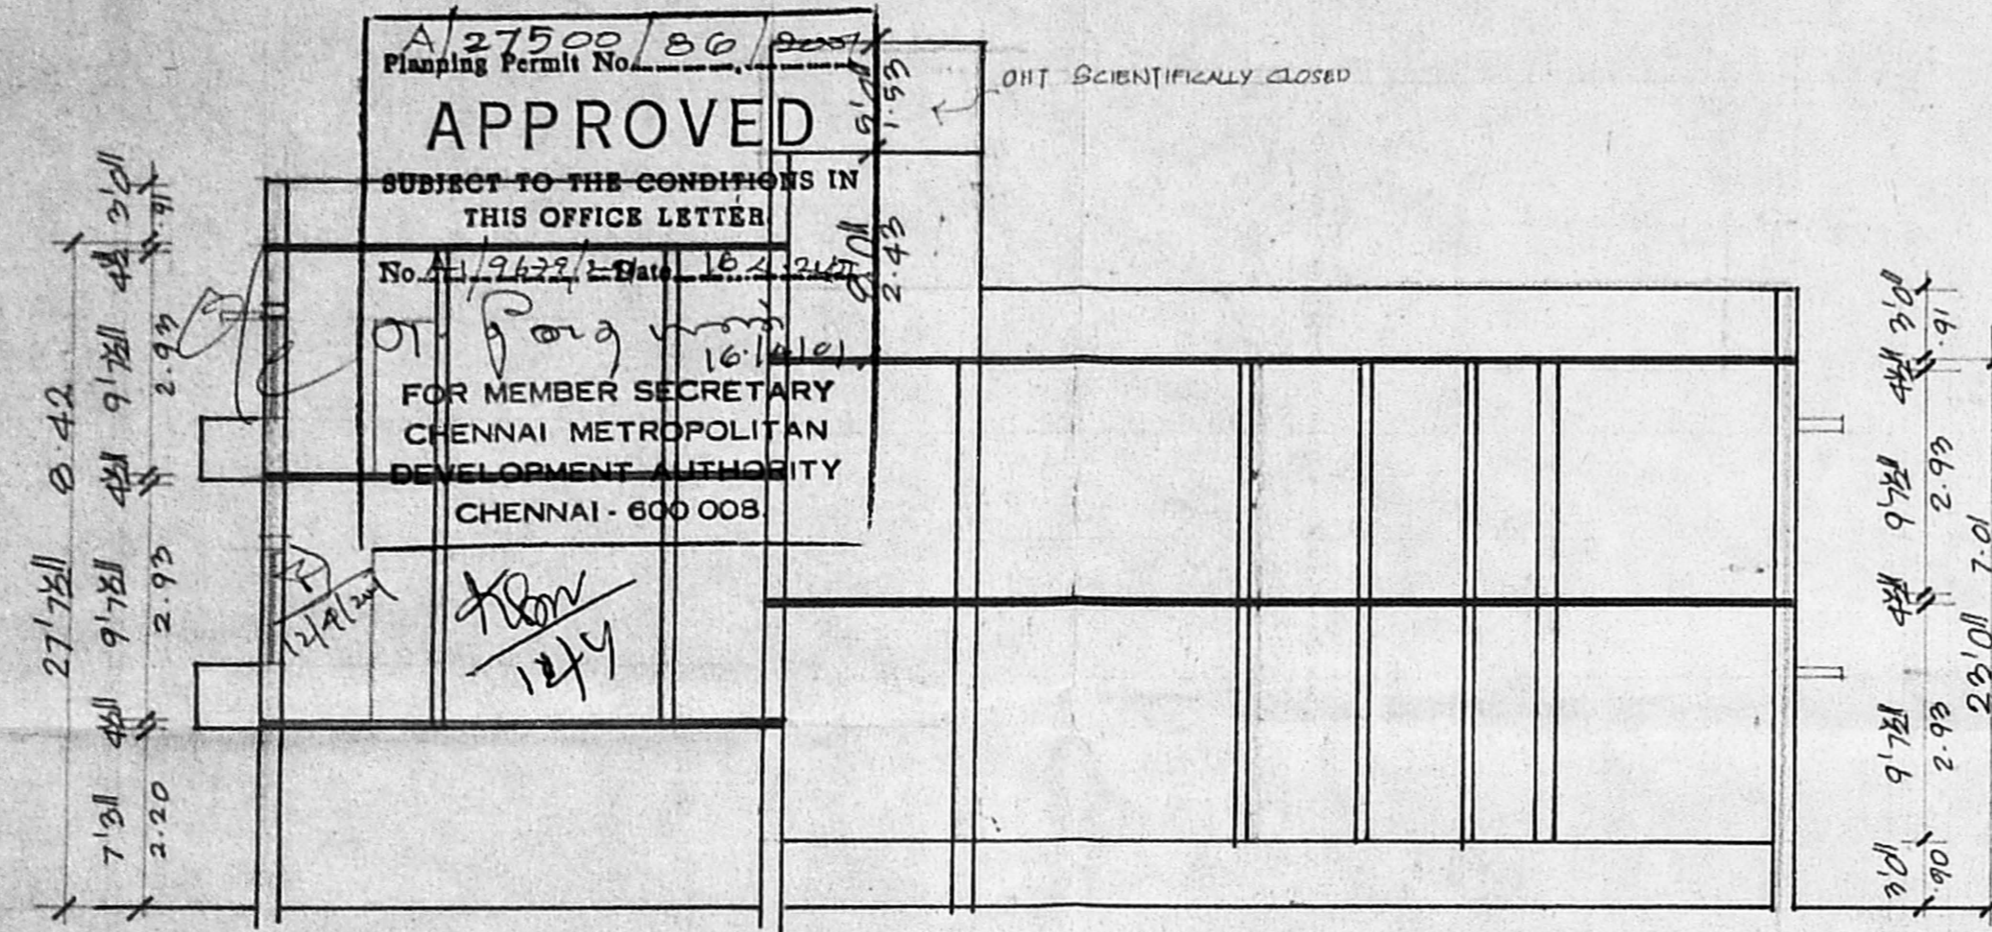

SECTION ON A B

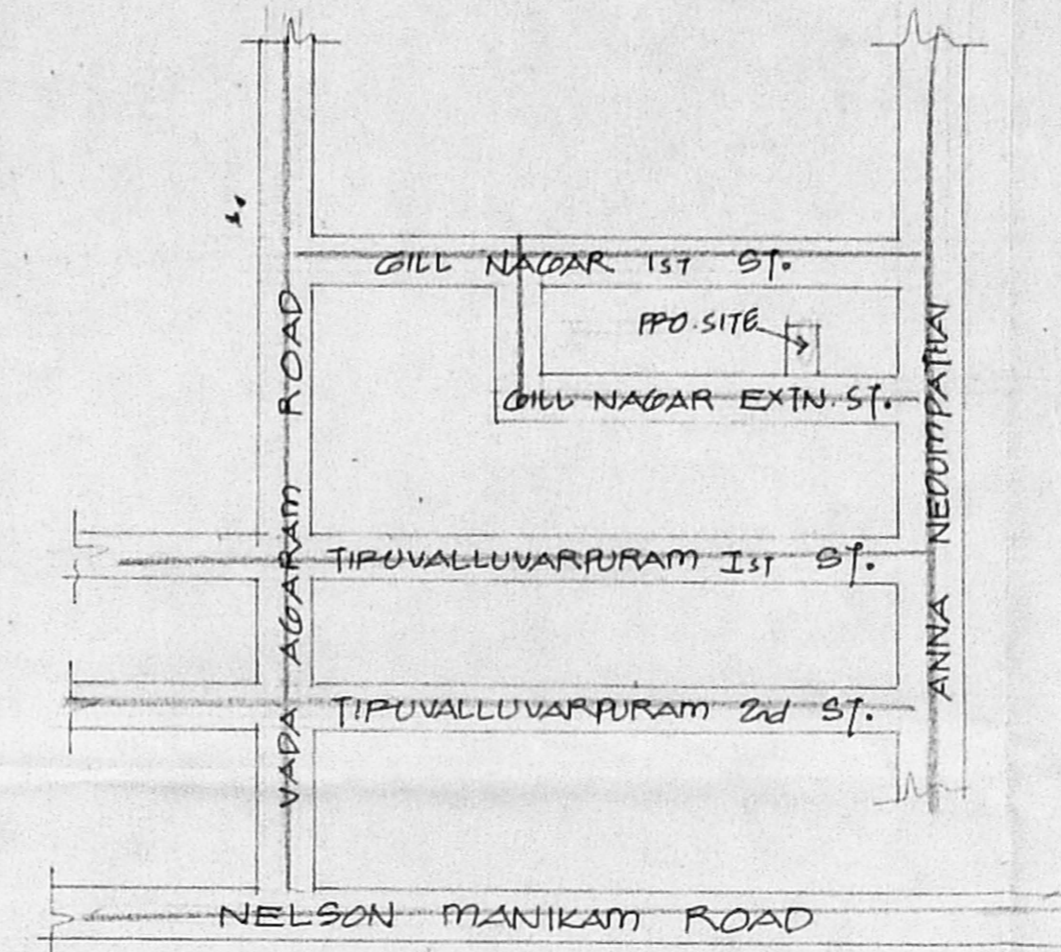

KEY PLAN  
NOT TO SCALE

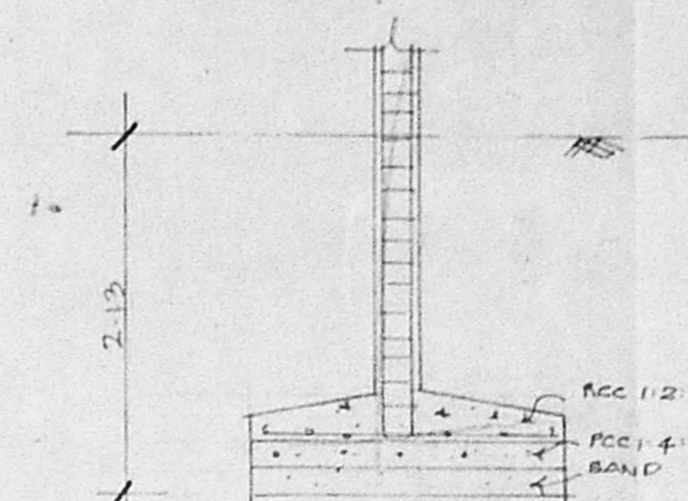

FOUNDATION DETAIL

JOINERIES

|    |            |             |
|----|------------|-------------|
| D  | DOOR       | 3'6" x 7'6" |
| D1 | "          | 3'6" x 7'6" |
| D2 | "          | 2'6" x 7'6" |
| W  | WINDOW     | 4'0" x 4'6" |
| V  | VENTILATOR | 3'6" x 2'6" |

SPECIFICATION

SAND FILLING IN FOUNDATION  
RCC 1:4:8 IN FOUNDATION  
BRICK WORK IN CM 1:5  
RCC WORK IN 1:2:4  
PLASTERING IN CM 1:4

AREA DETAIL

|                         | Sq ft | m <sup>2</sup> |
|-------------------------|-------|----------------|
| PLOT EXTENT             | 2618  | 243.2          |
| GROUND FLOOR            | 1467  | 135.4          |
| GROUND FLOOR OVER STILT | 685   | 61.9           |
| FIRST FLOOR             | 1050  | 153.3          |
| TOTAL                   |       | 350.6          |

COLOUR INDEX

ROADS  
BOUNDARY  
PROPOSAL

SCALE. 1" TO 8'0"




PLAN SHOWING THE PRO. RESIDENTIAL  
BUILDING IN T.S. NO. 43/2, BLOCK  
NO. 13, AT PLOT NO. 127, A, DOOR  
NO. 36, GILL NAGAR EXTN. ST.,  
CHOLAIMEDU, PULIYUR VILLAGE,  
CHENNAI. 94.


OWNER'S SIGNATURE

S. ATHIYAMAN, B.E.,  
Chartered Engineer,  
Class II License & Survey No. 113  
Corporation of Chennai  
127, A, Cholaimedu, Puliyur Village,  
Chennai - 600 094


LICENSED SURVEYOR

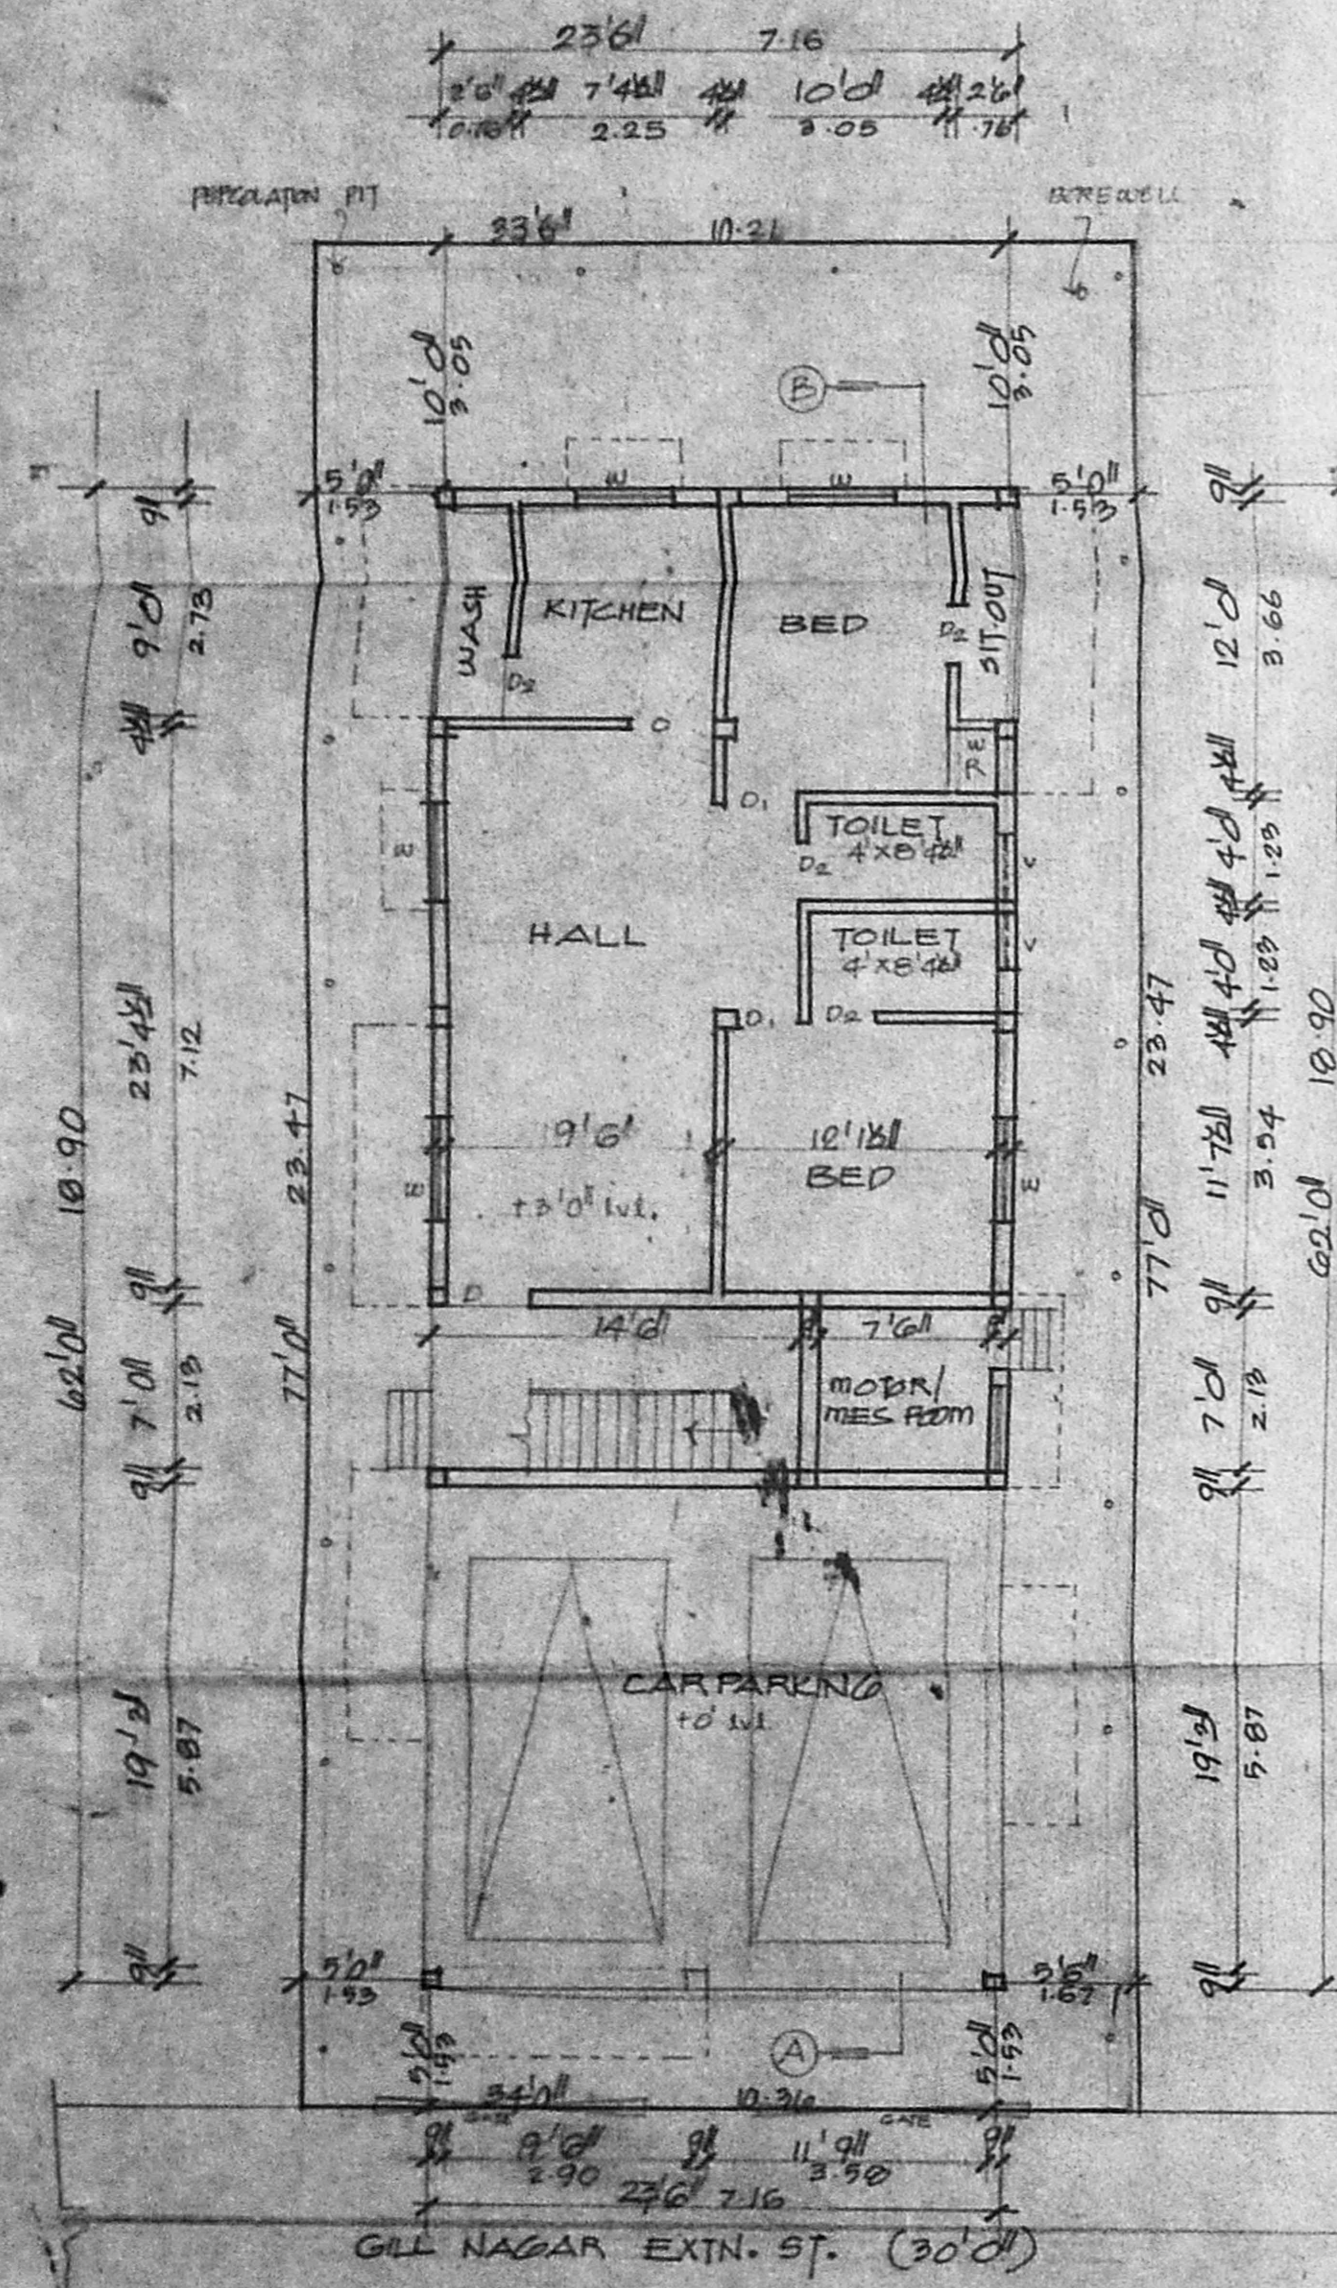


SITE/GROUND FLOOR PLAN

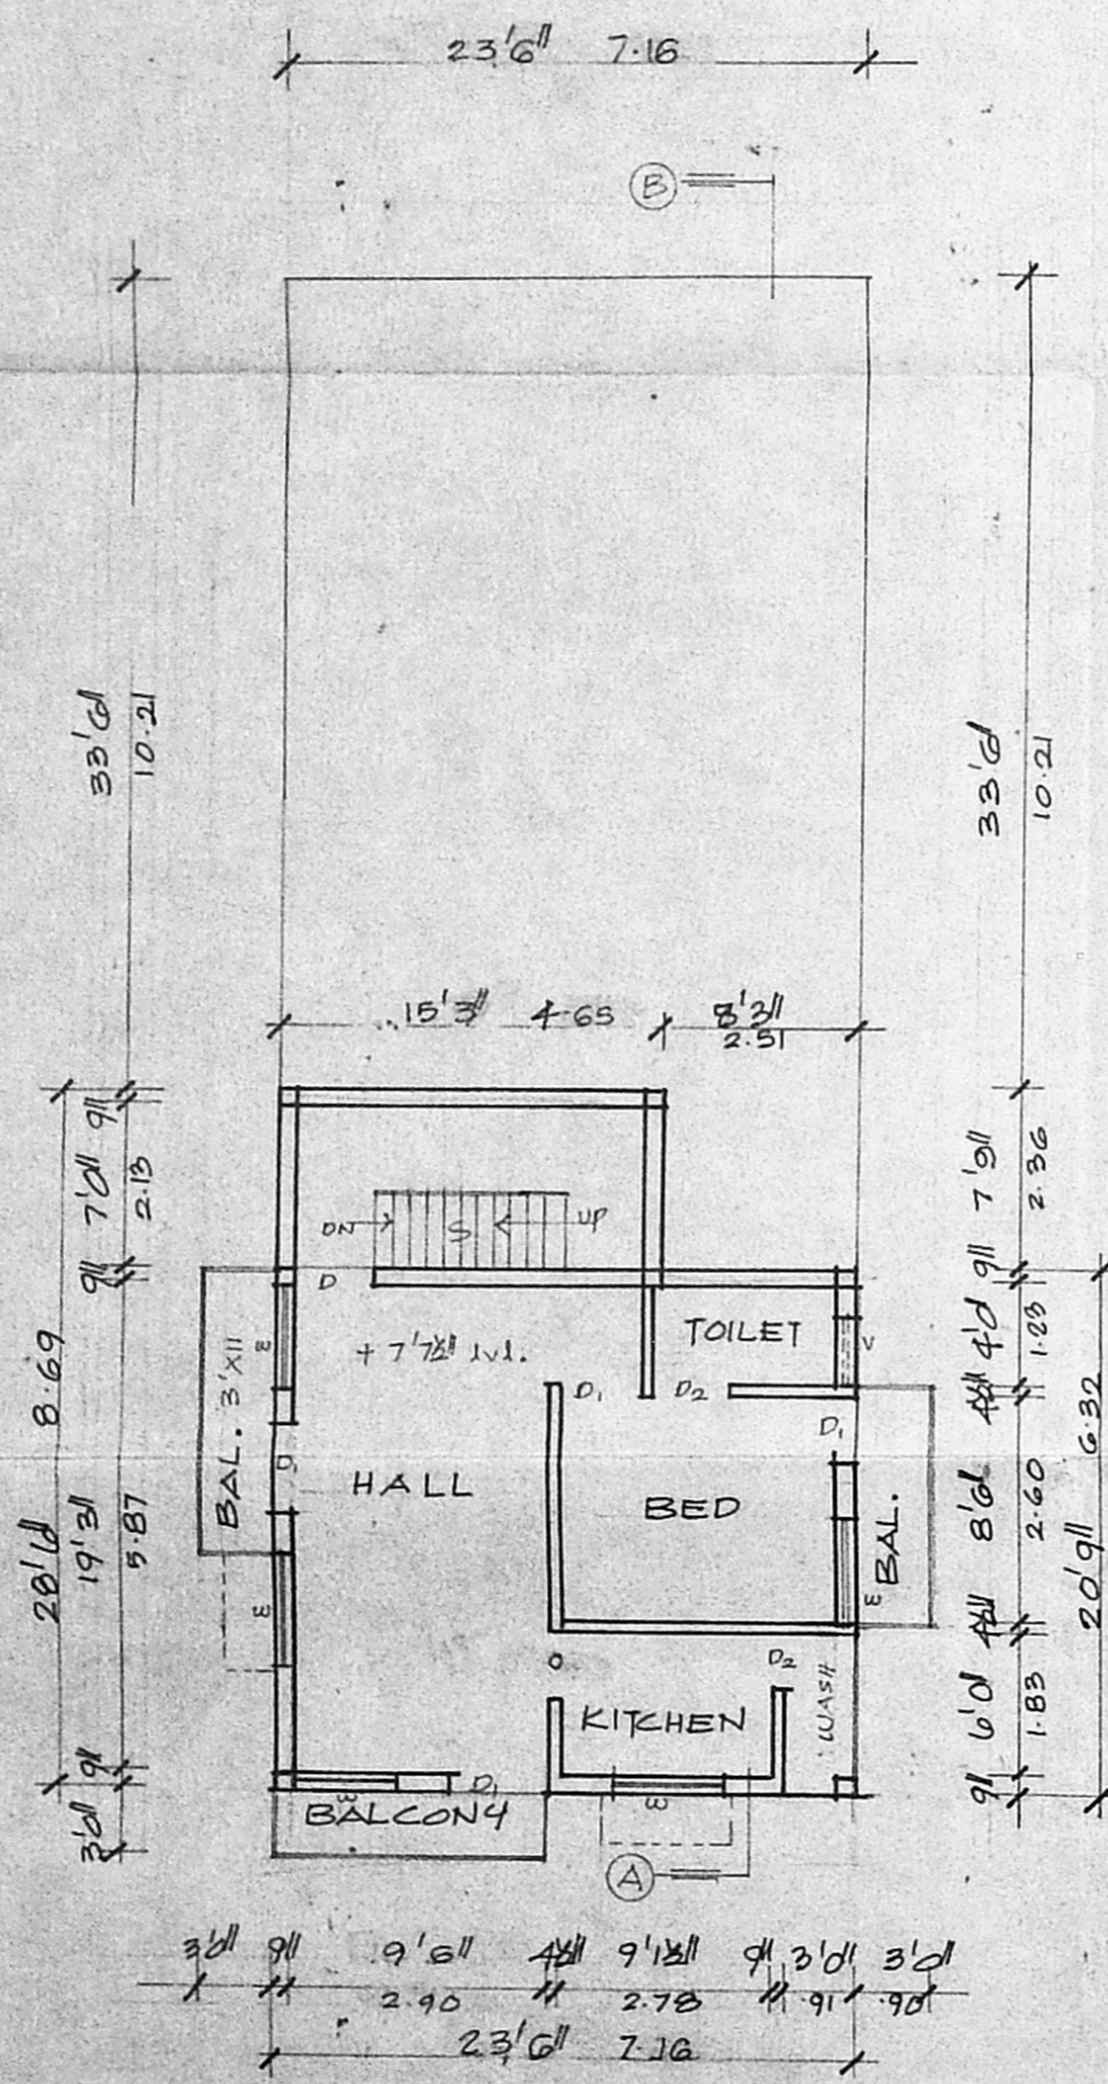


GROUND FLOOR PLAN OVER STILT

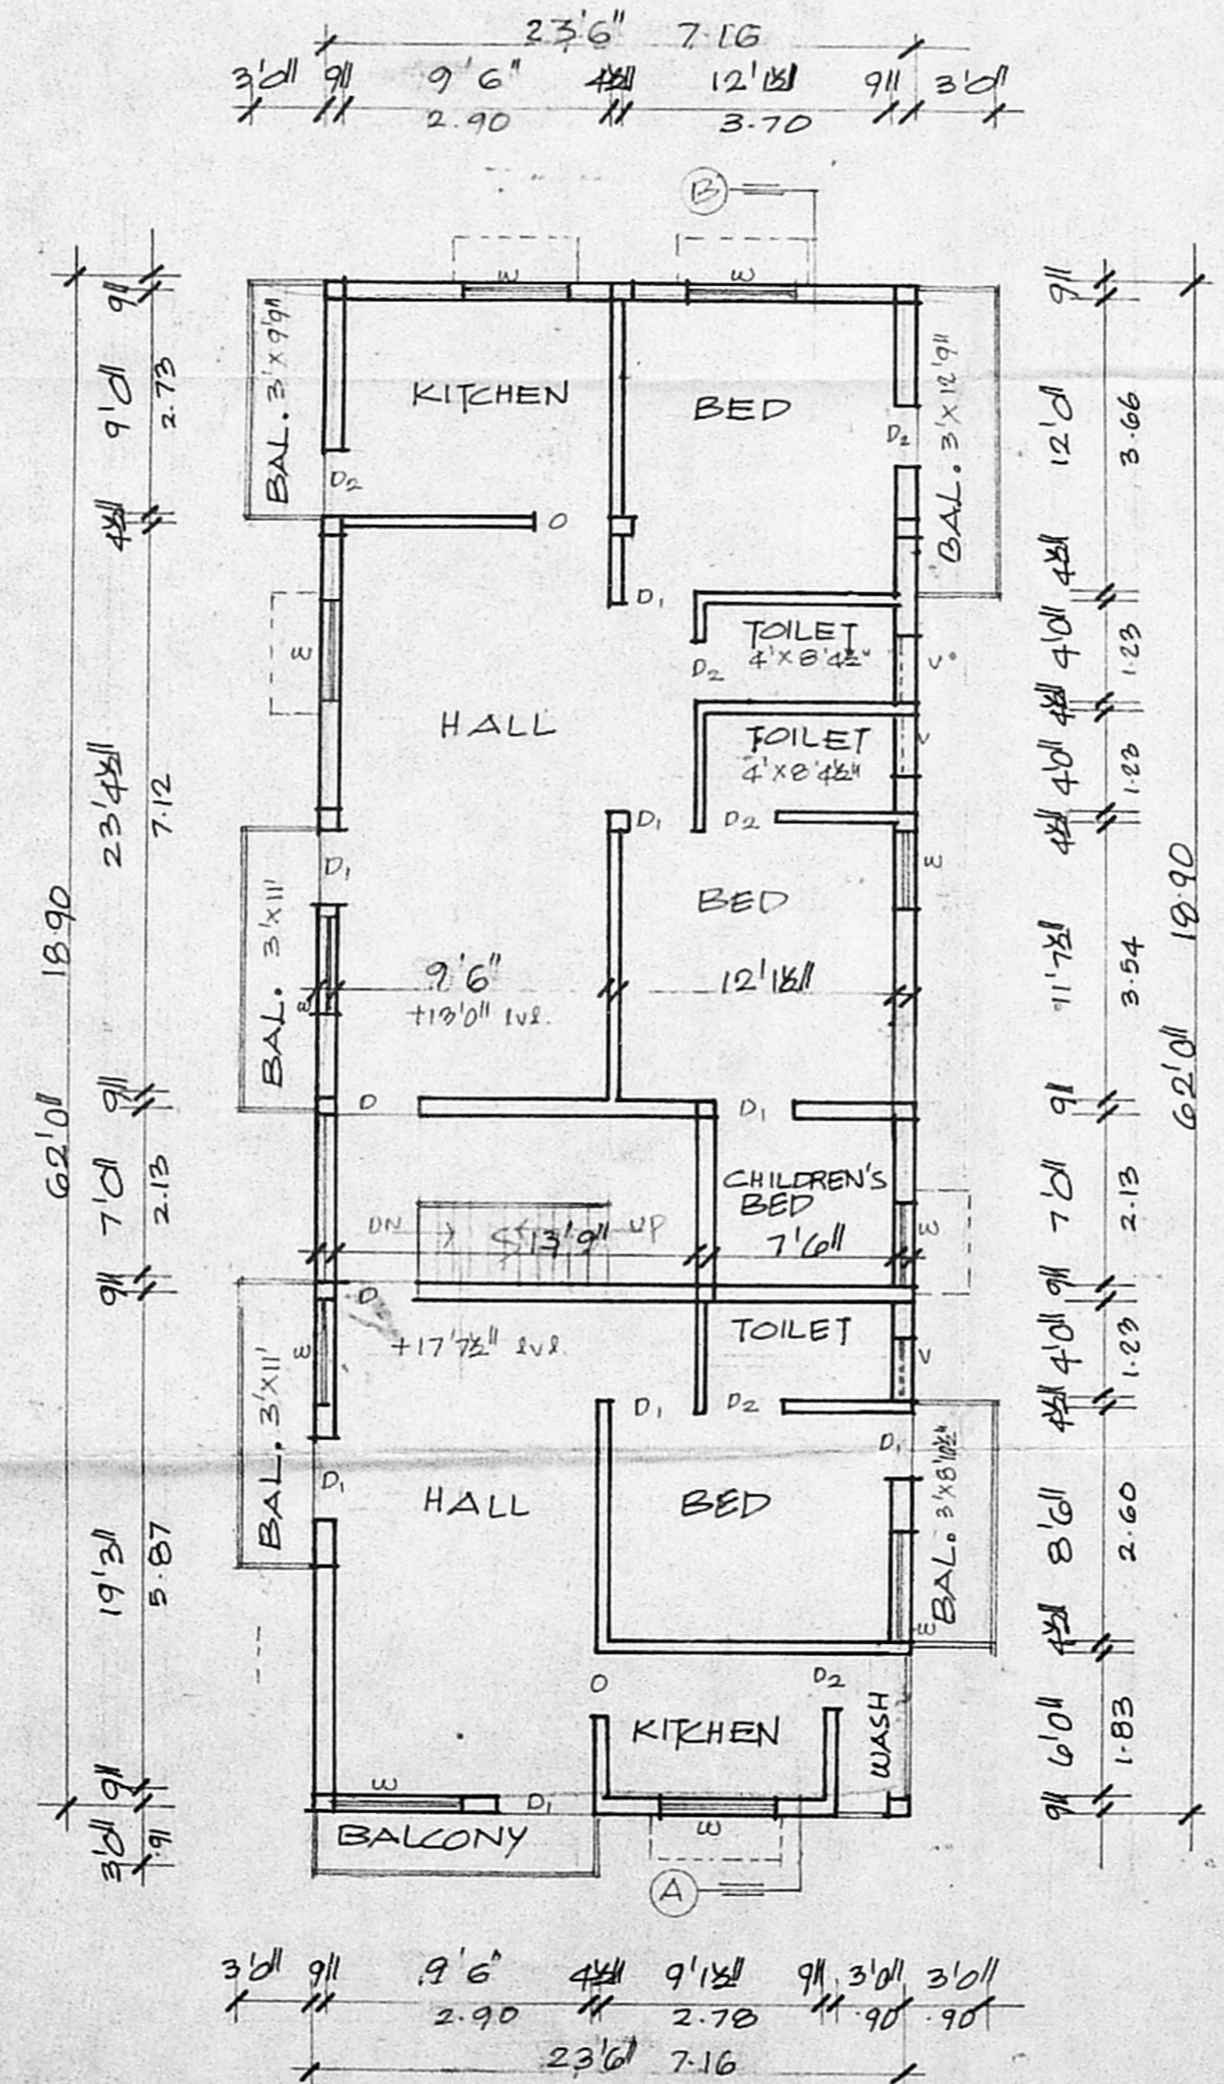

FIRST FLOOR PLAN

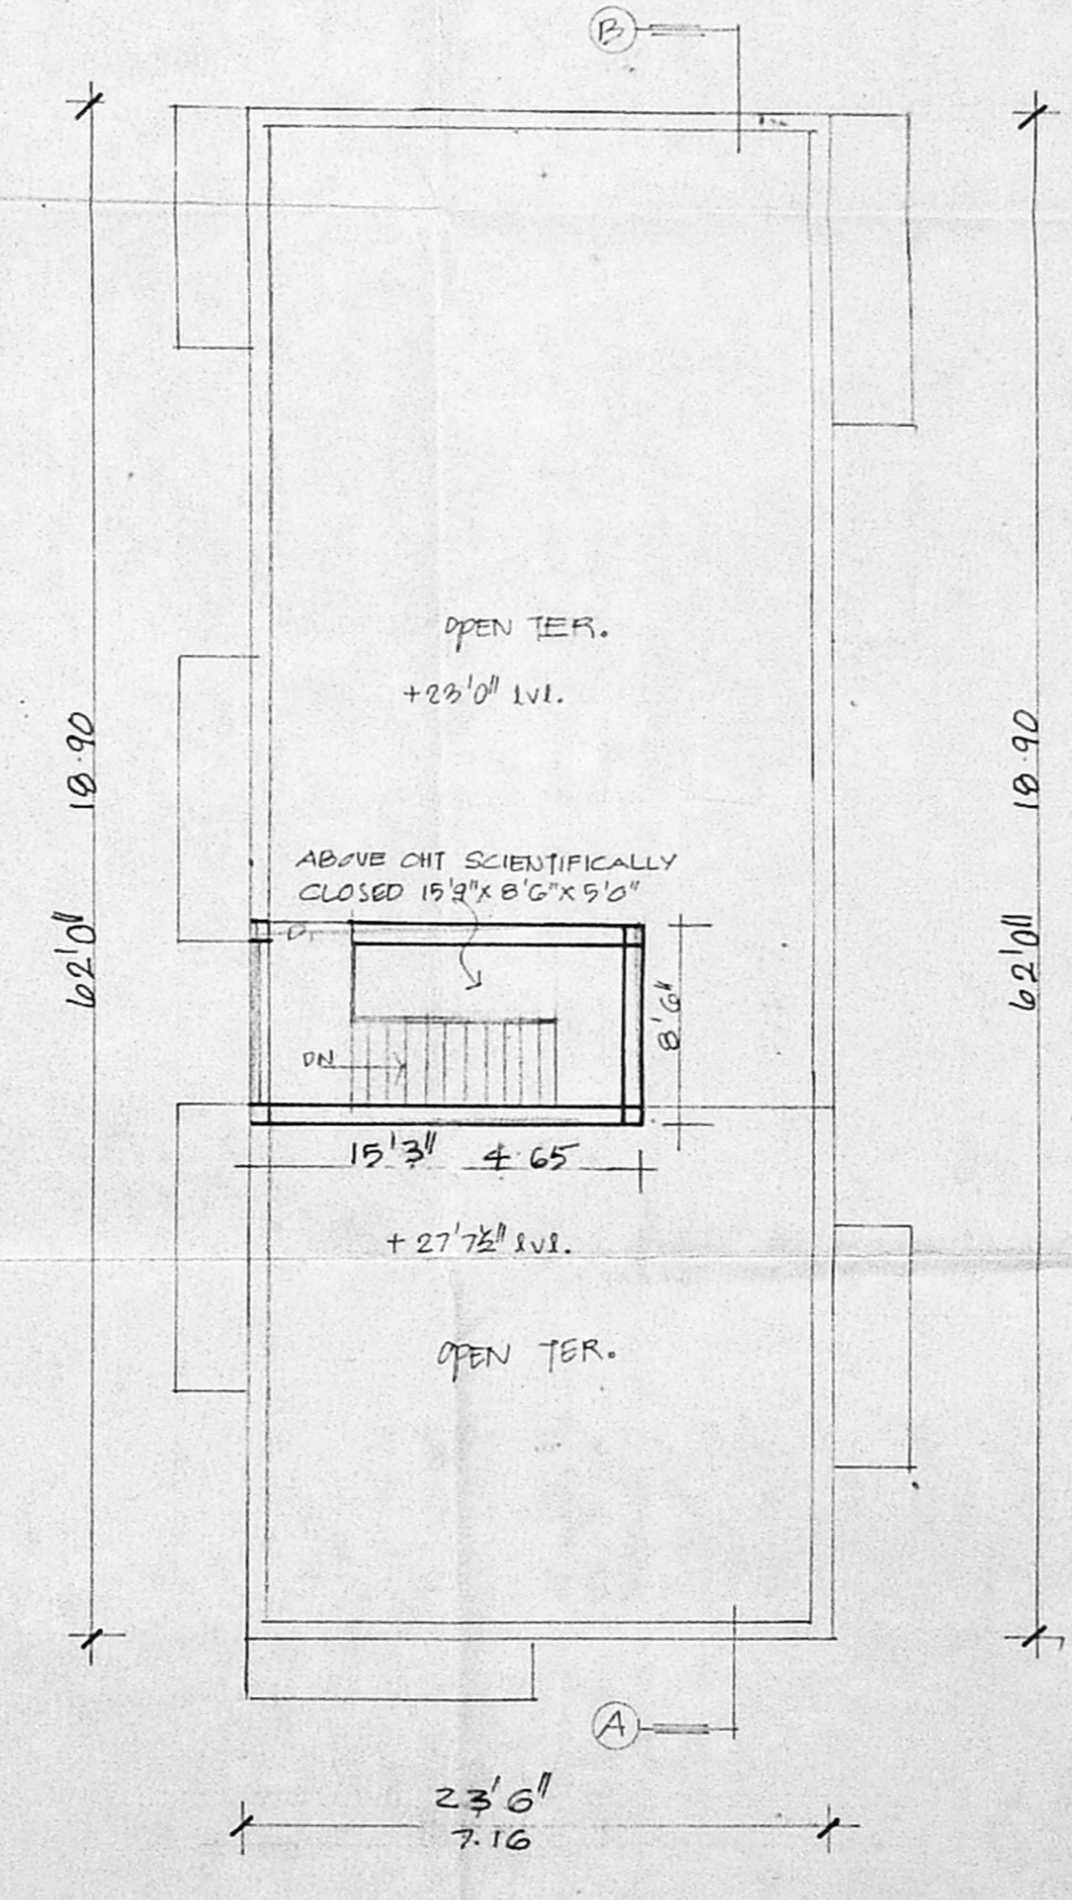

TERRACE PLAN

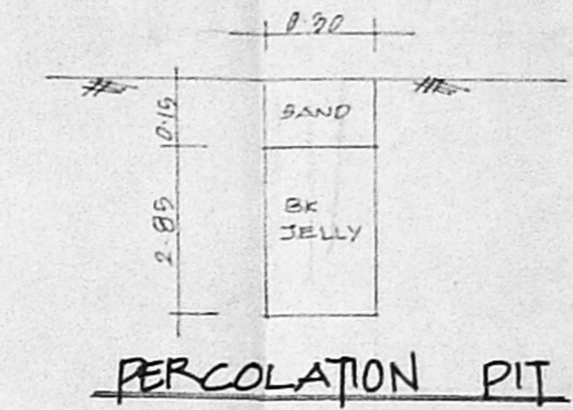

PERCOLATION PIT