




A/600659/145/2001
 Planning Permit No.
APPROVED
 SUBJECT TO THE CONDITIONS IN
 THIS OFFICE LETTER
 No. A2/10852/2001 Dated 7-6-2001
 For MEMBER SECRETARY
 CHENNAI METROPOLITAN
 DEVELOPMENT AUTHORITY
 CHENNAI - 600 008.

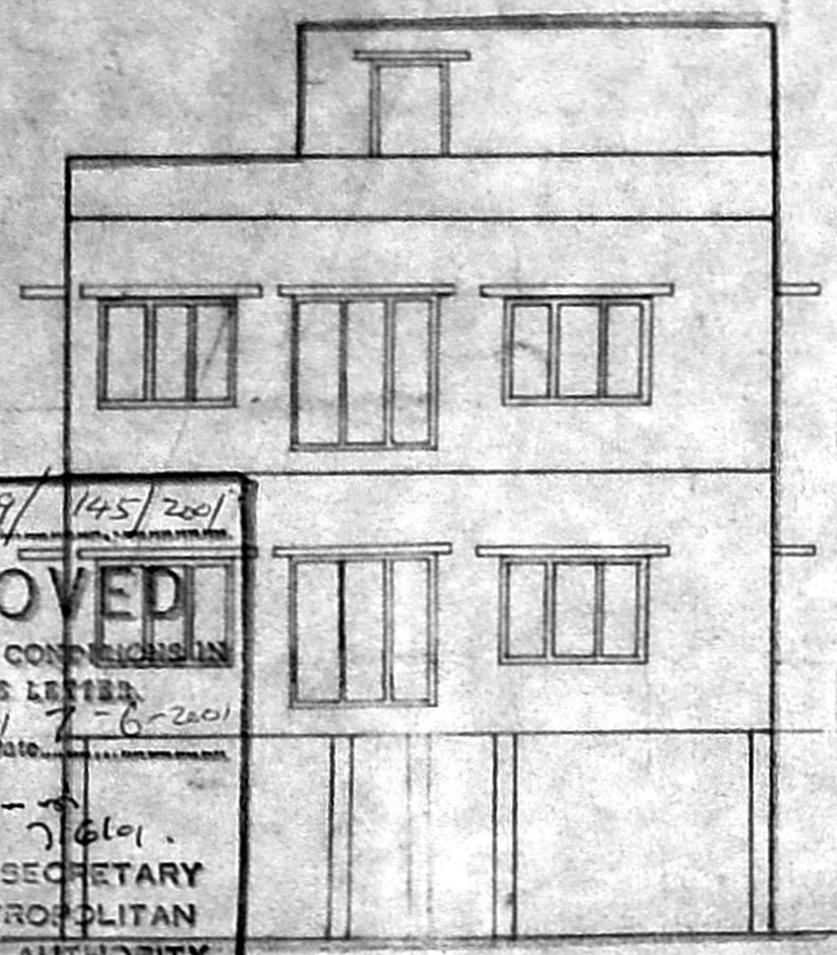


FRONT ELEVATION

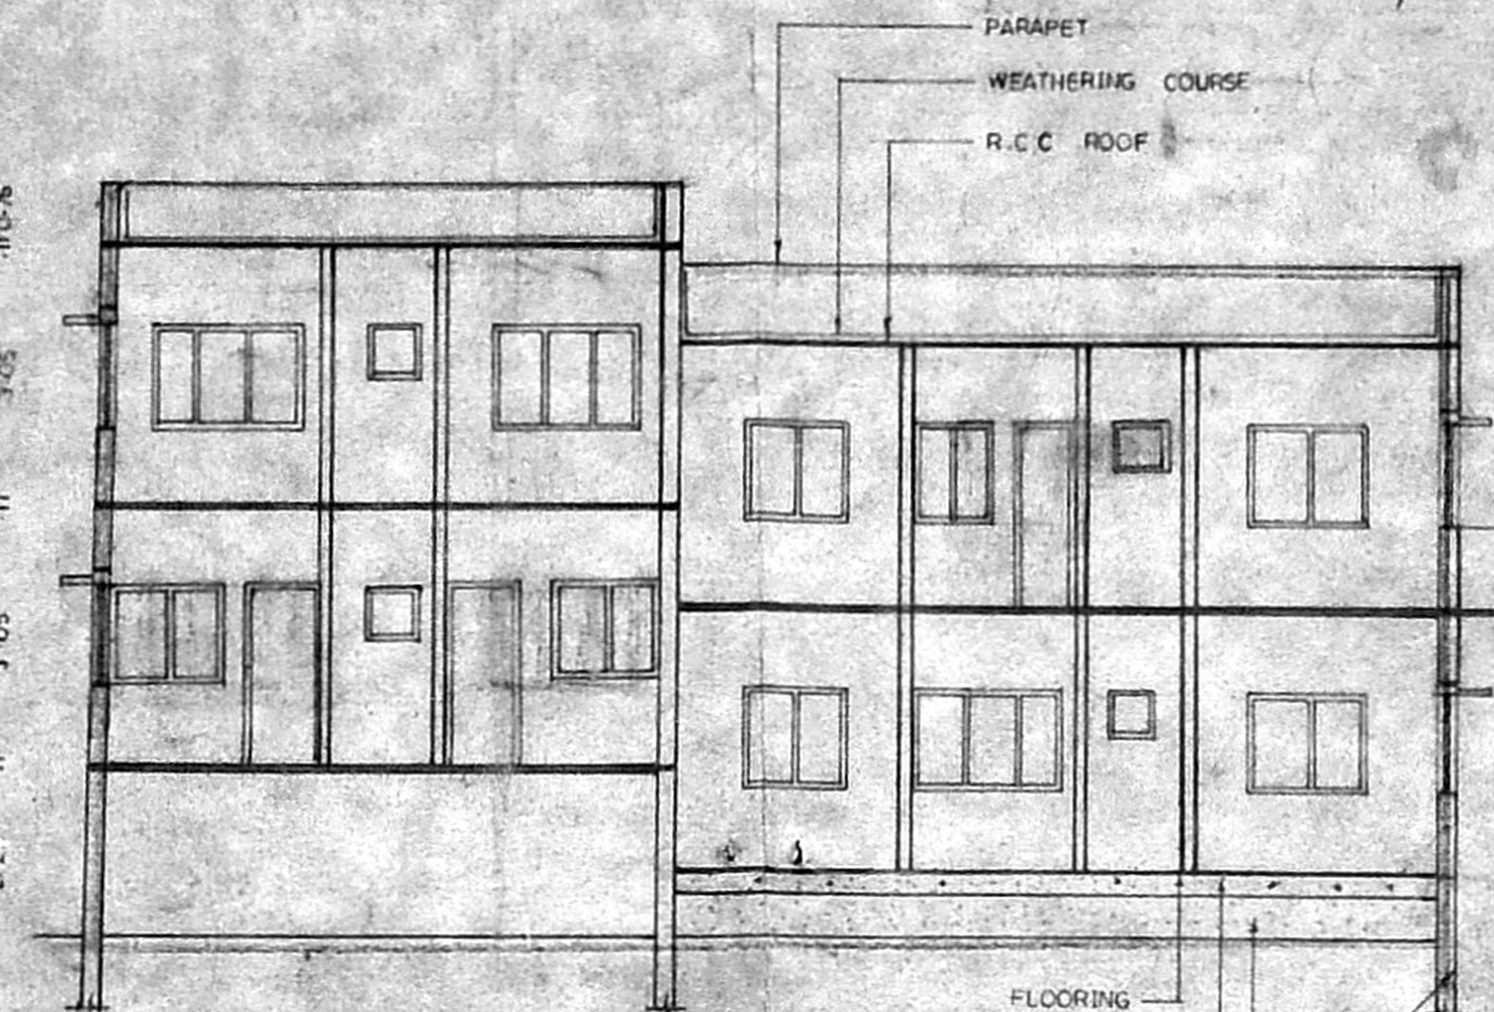

SECTION ON AB

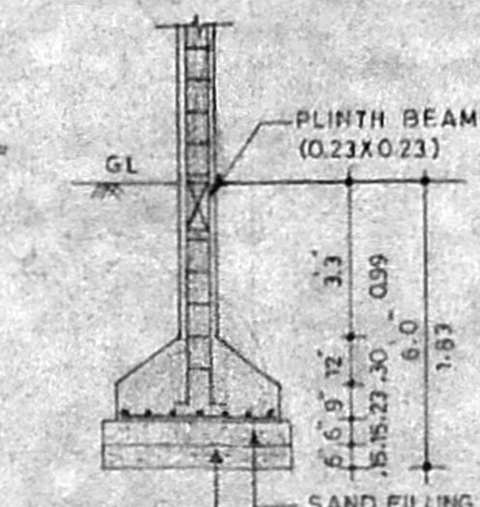


COLUMN DETAILS

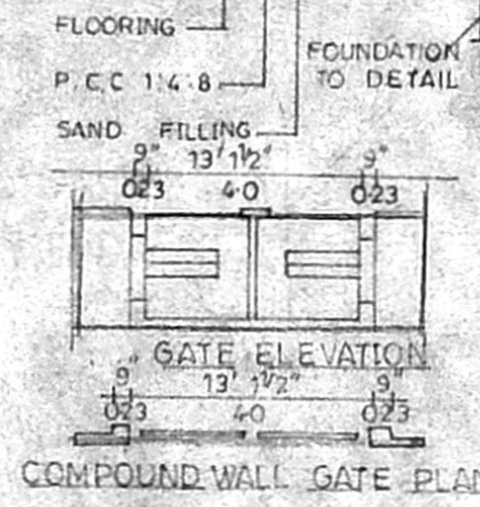

GATE ELEVATION

COMPOUND WALL GATE PLAN

RAIN WATER CONSERVATION

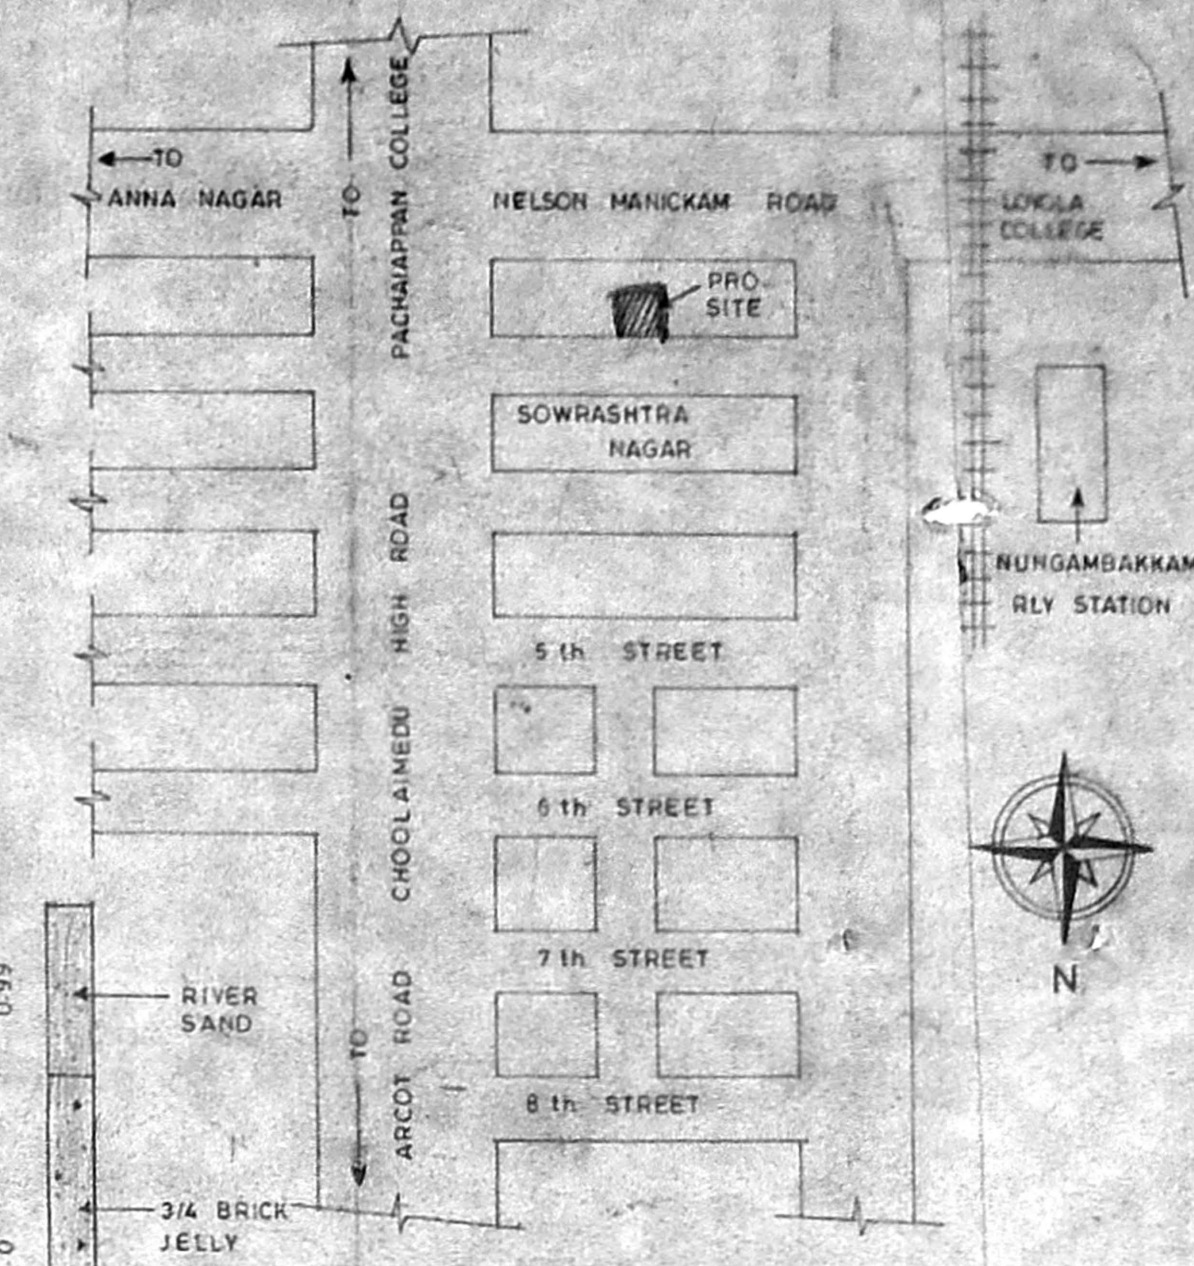

KEY PLAN (INTS)

SPECIFICATION REVISED SCRAMBY PLAN

SN	ITEM	DESCRIPTION
1	FOUNDATION	RCC COLUMN WITH CONCRETE FOOTINGS PLINTH BEAM
2	WALLS	BRICK WORK IN CM 1:5
3	LINTELS ROOF AND SUNSHADE	RCC 1:2:4
4	FLOORING	PCC 1:4:8 FINISHED WITH MOSAIC
5	WEATHERING COURSE	LIME BRICK JELLY CONCRETE FINISHED WITH PRESSED TILES
6	JOINERY	DOOR AND WINDOWS IN COUNTRY WOOD
7	FINISHES	CEMENT PAINTING ON INSIDE AND OUTSIDE

AREA STATEMENT	SQ. FT	SQ. M
1 AREA OF PLOT	2699.03	250.84 (DOC)
2 GROUND FLOOR AREA	1044.00	97.02
3 UPPER GROUND FLOOR	580.00	53.98
4 FIRST FLOOR AREA	1168.00	107.71
5 UPPER FIRST FLOOR AREA	580.00	53.98
6 TOTAL FLOOR AREA	3062.00	283.67
7 PLOT COVERAGE	64%	
8 F.S.I	1.25	

SCHEDULE OF JOINERY			
NO	TYPE	DESCRIPTION	SIZES
1	D	DOOR	3'0" X 7'0"
2	D1	DOOR	2'6" X 7'0"
3	W	WINDOW	6'0" X 4'0"
4	W1	WINDOW	4'6" X 4'0"
5	V	VENTILATOR	2'0" X 2'0"

LEGEND	
PROPOSED ROAD	
PLOT BOUNDARY	

PLAN SHOWING THE DEMOLITION & RECONSTRUCTION TO THE EXISTING BUILDING AT PLAT NO.9, SOWRASHTRA NAGAR 1st STREET, CHOOLAIMEDU, CHENNAI-94, PULIYOR VILLAGE. T.S. NO: 161, ZONE: V, B. NO: 16, DIVISION: 78.


SCALE: 1:8-0 DRN - E. PARVEEN

JOB. NO: PE/01/2001 DATE - 1-1-2001


CONSULTANT
 PROSPERITY ENTERPRISES
 CONSULTANTS DESIGNERS & EXECUTORS OF CIVIL WORKS
 1025, 5th CENTRAL CROSS ROAD, M.K.B. NAGAR, CHENNAI-94, PH: 551 8019, PAGER: 9610-12194

OWNER SIGNATURE


T. PANBAZHAGAN
 Licensed Surveyor Class II No. 686/99-2000
 CORPORATION OF CHENNAI
 No. 1025, 5th Central Cross Street,
 M. K. B. NAGAR, CHENNAI - 600 039.
 Ph: 5586113, Pager: 9610-12194
 LICENCED SURVEYOR

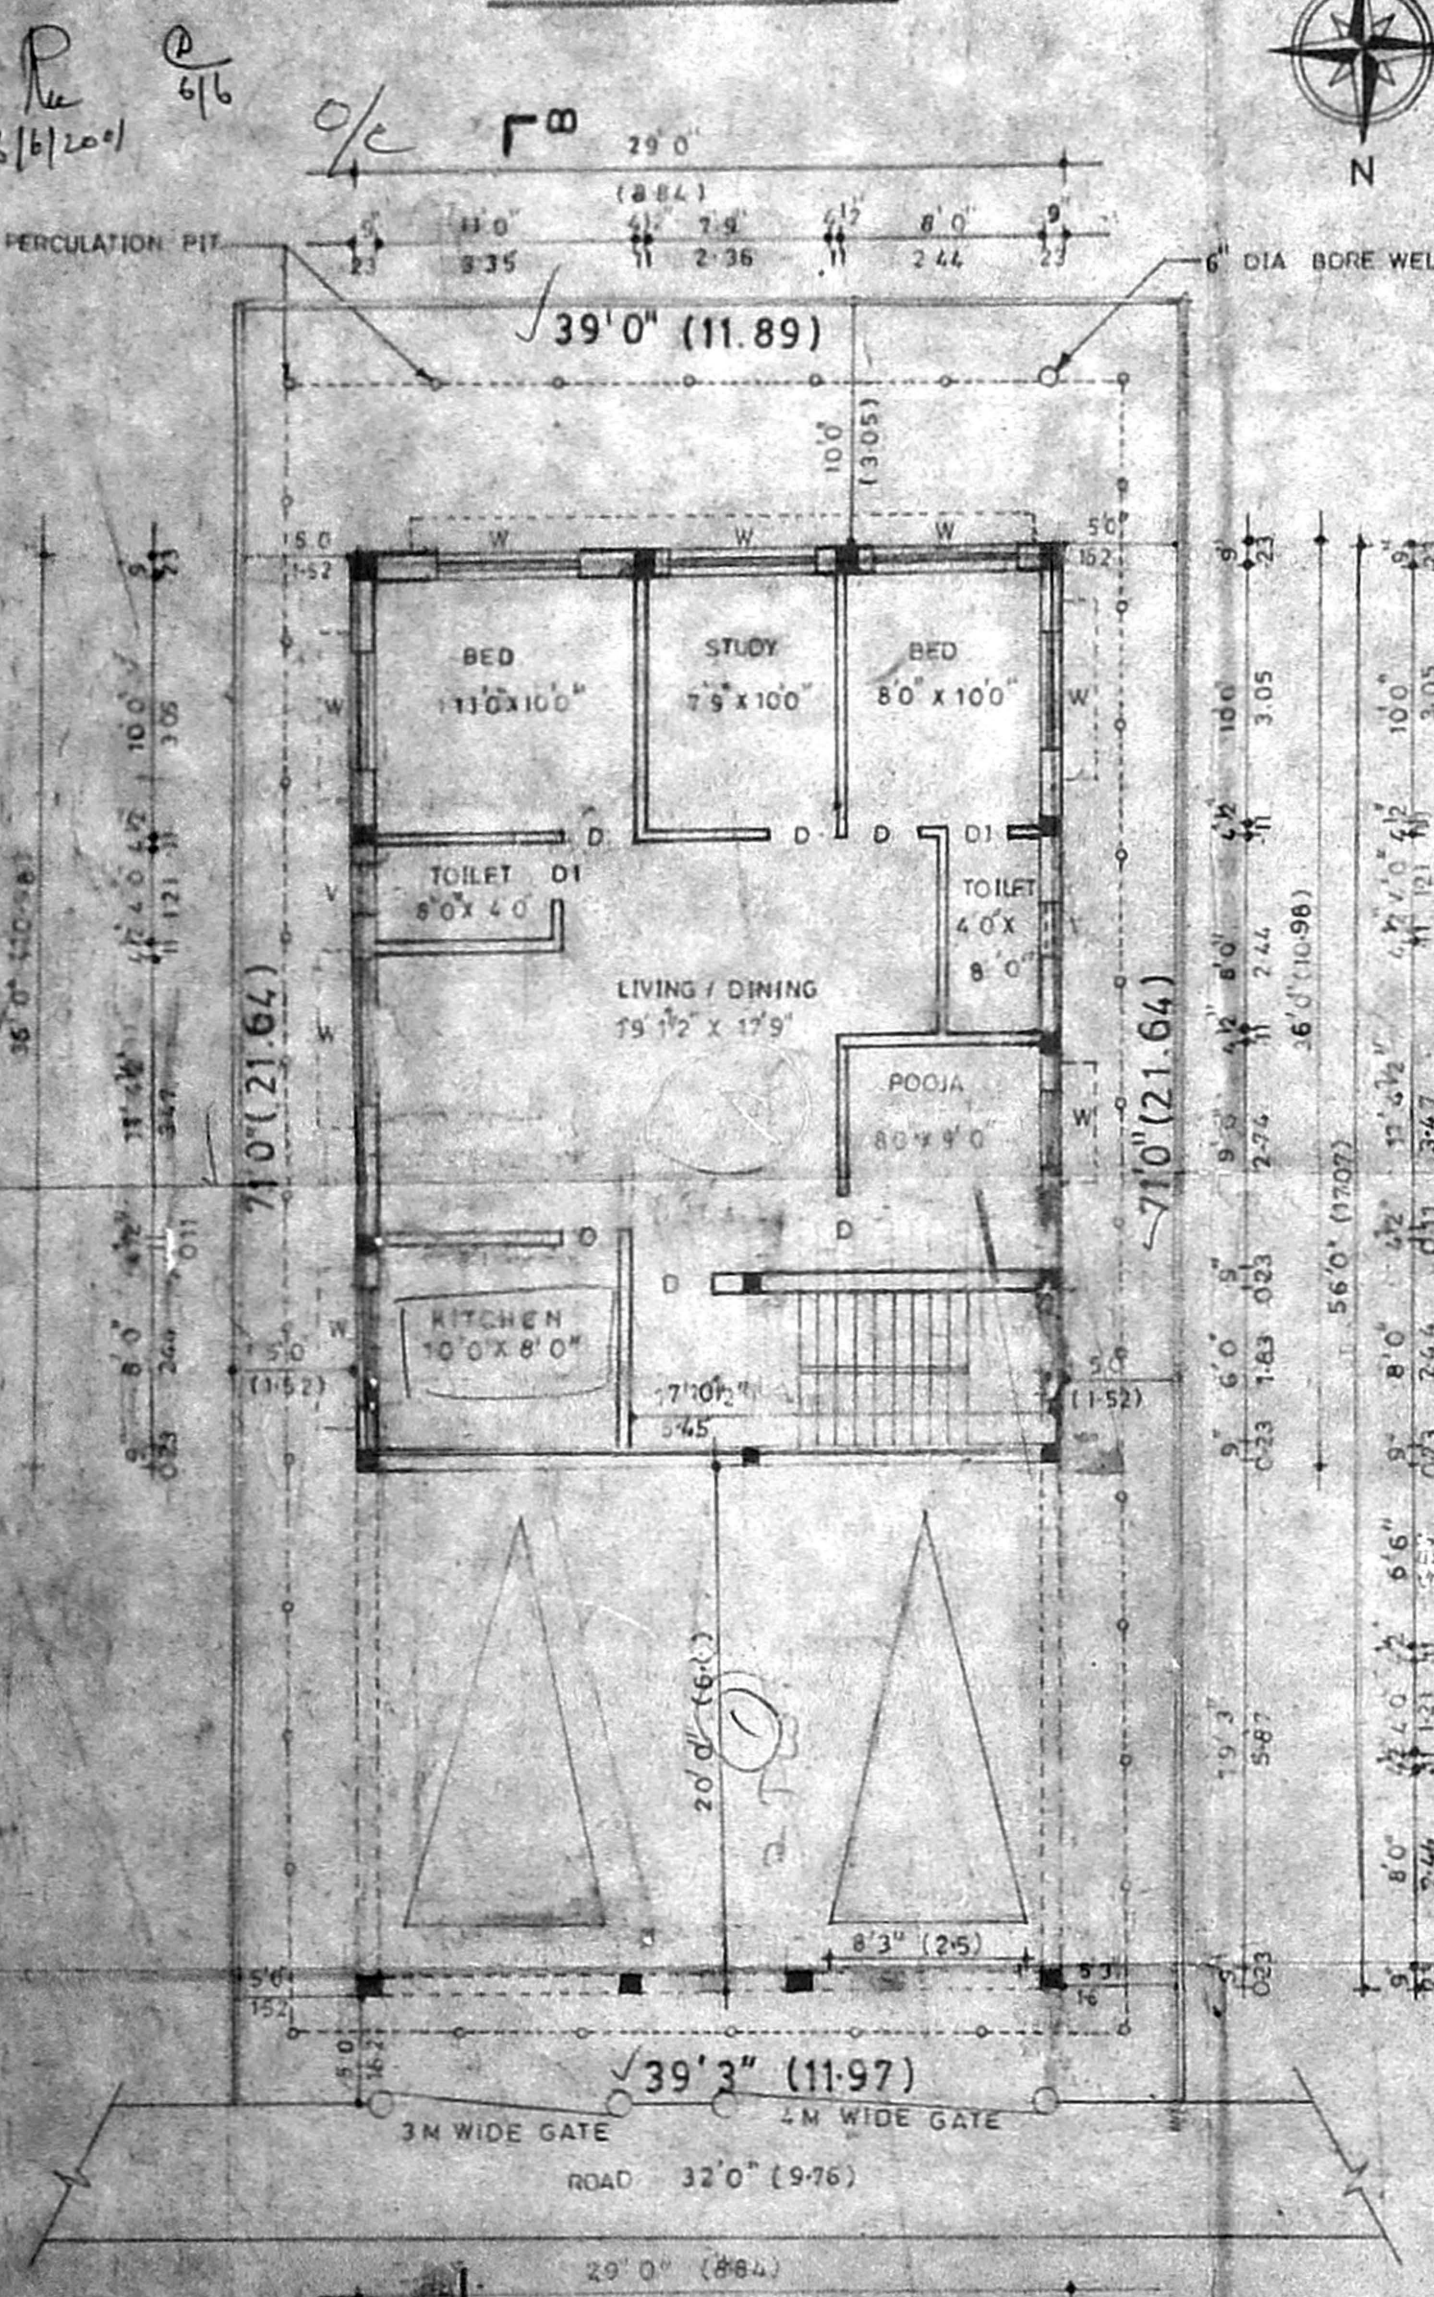


SITE CUM STILT CUM GROUND FLOOR PLAN

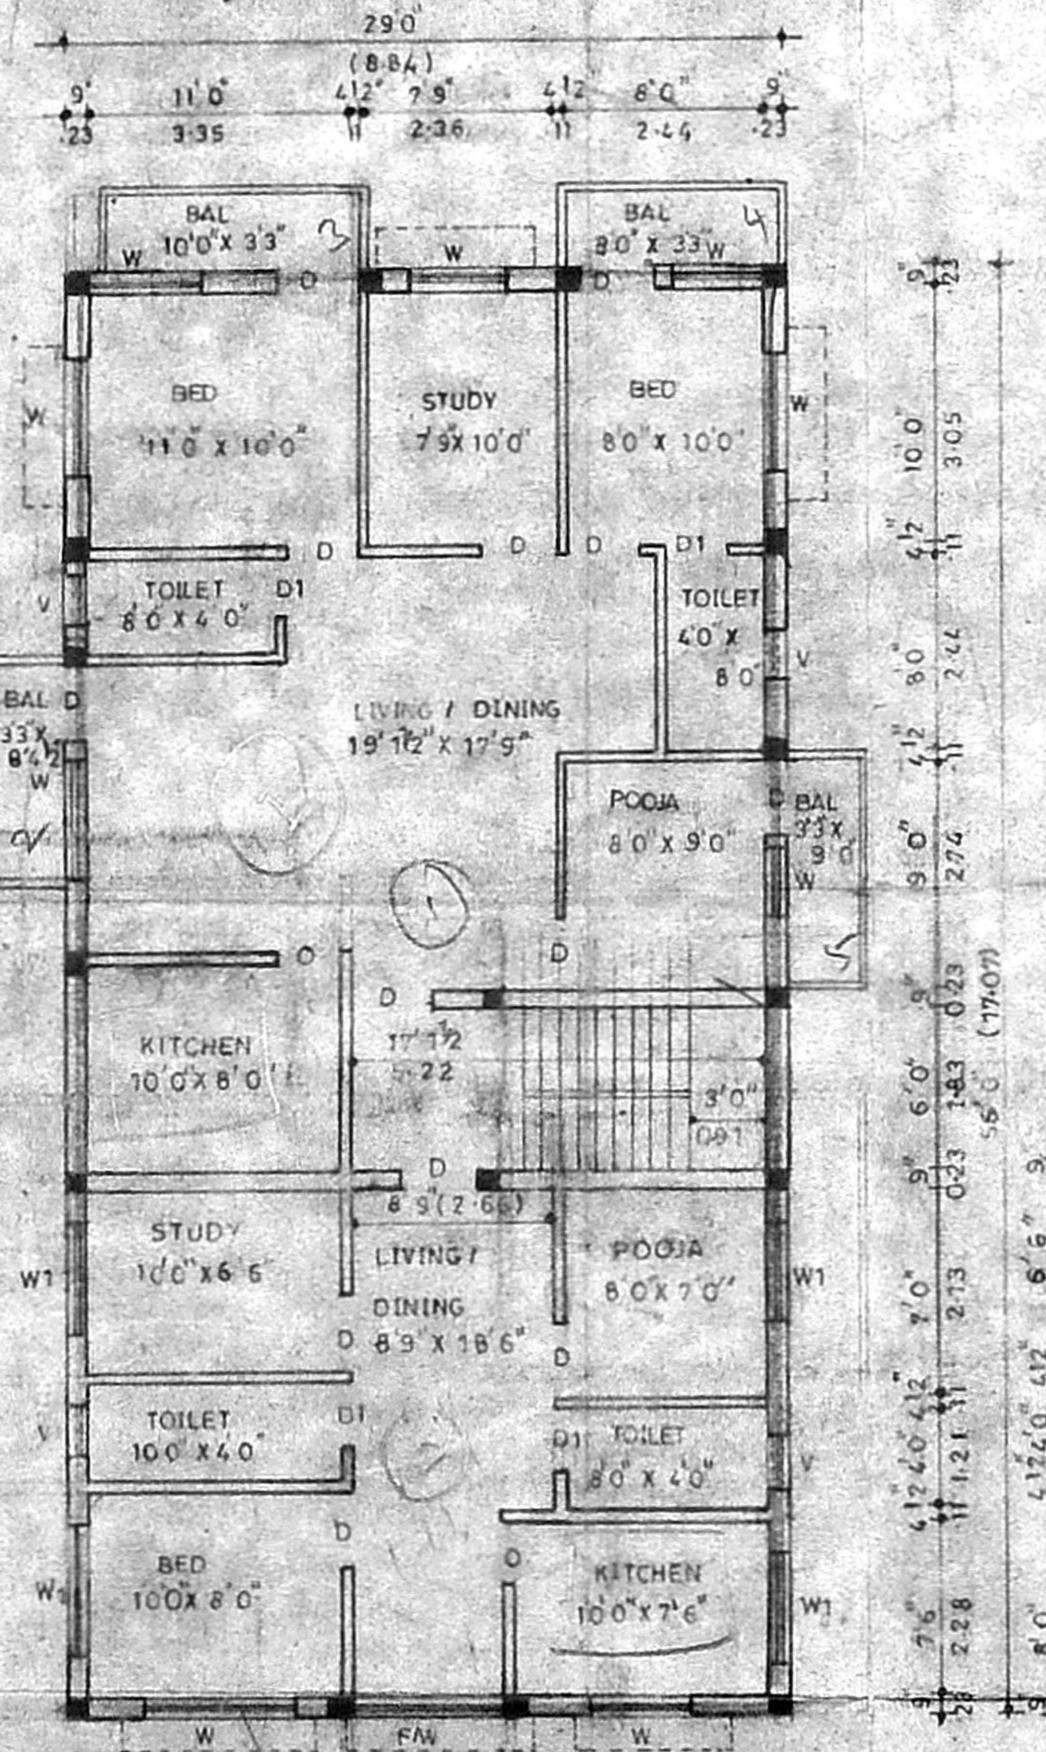

UPPER GROUND FLOOR CUM (OVER STILT FLOOR) FIRST FLOOR PLAN

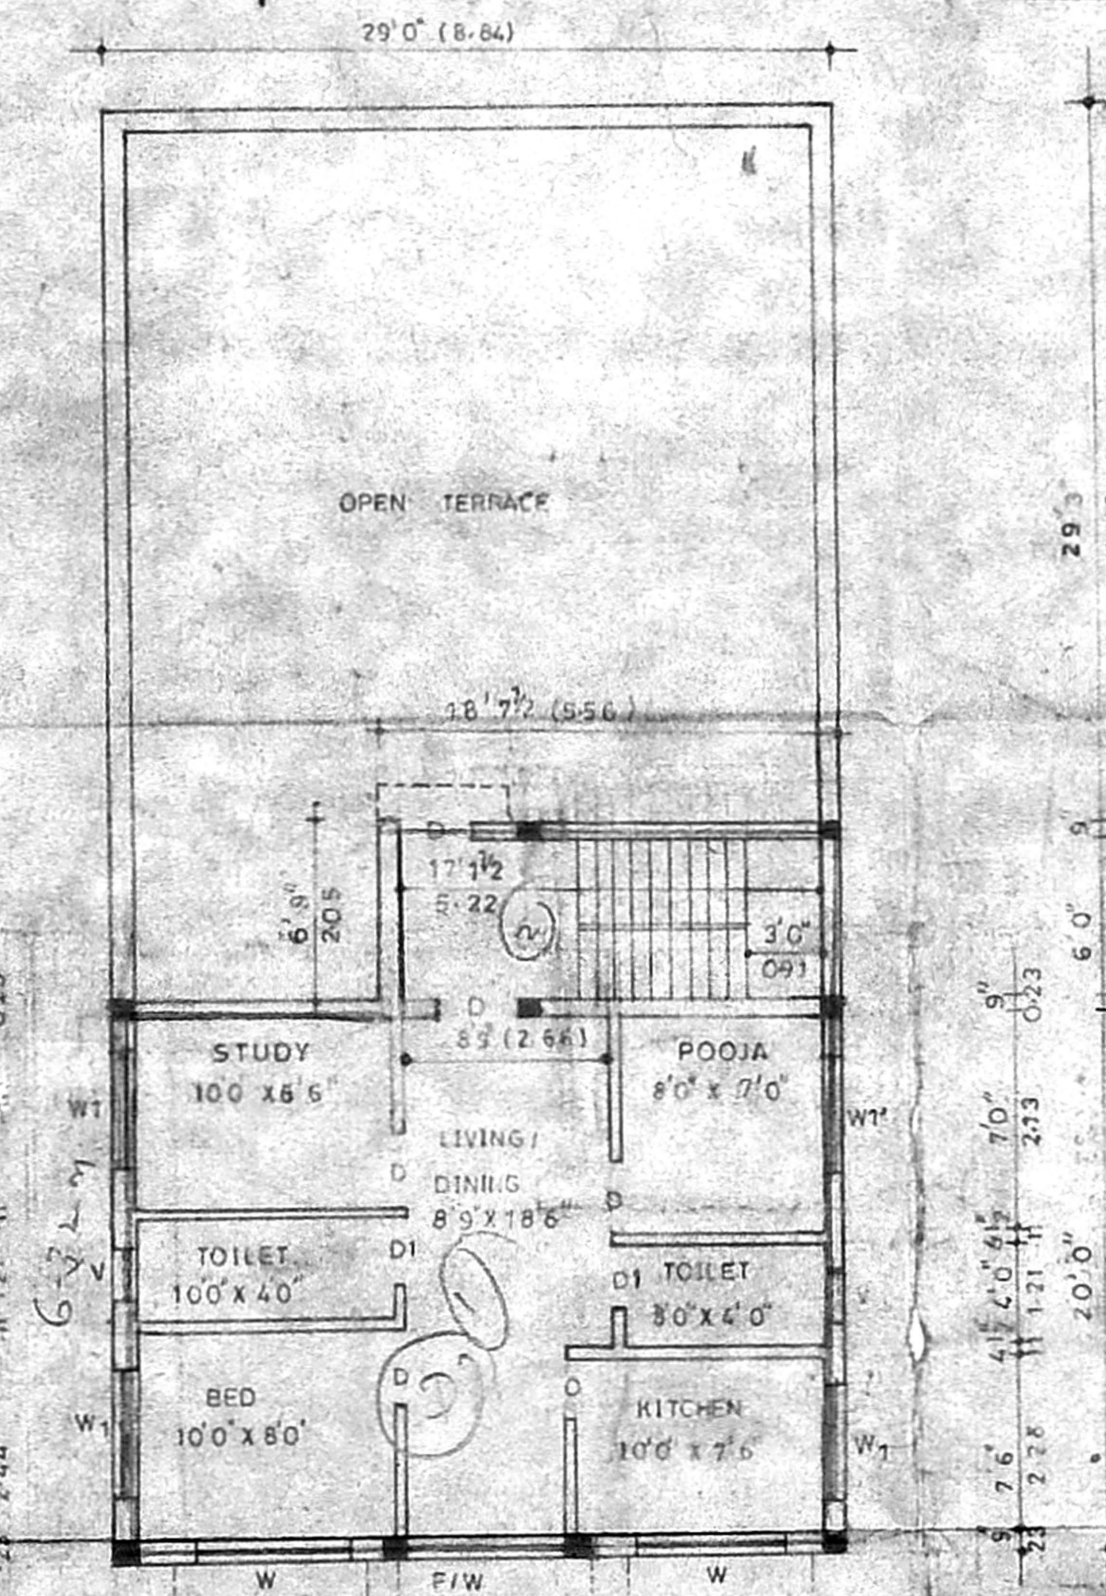

UPPER FIRST FLOOR PLAN CUM TERRACE FLOOR PLAN

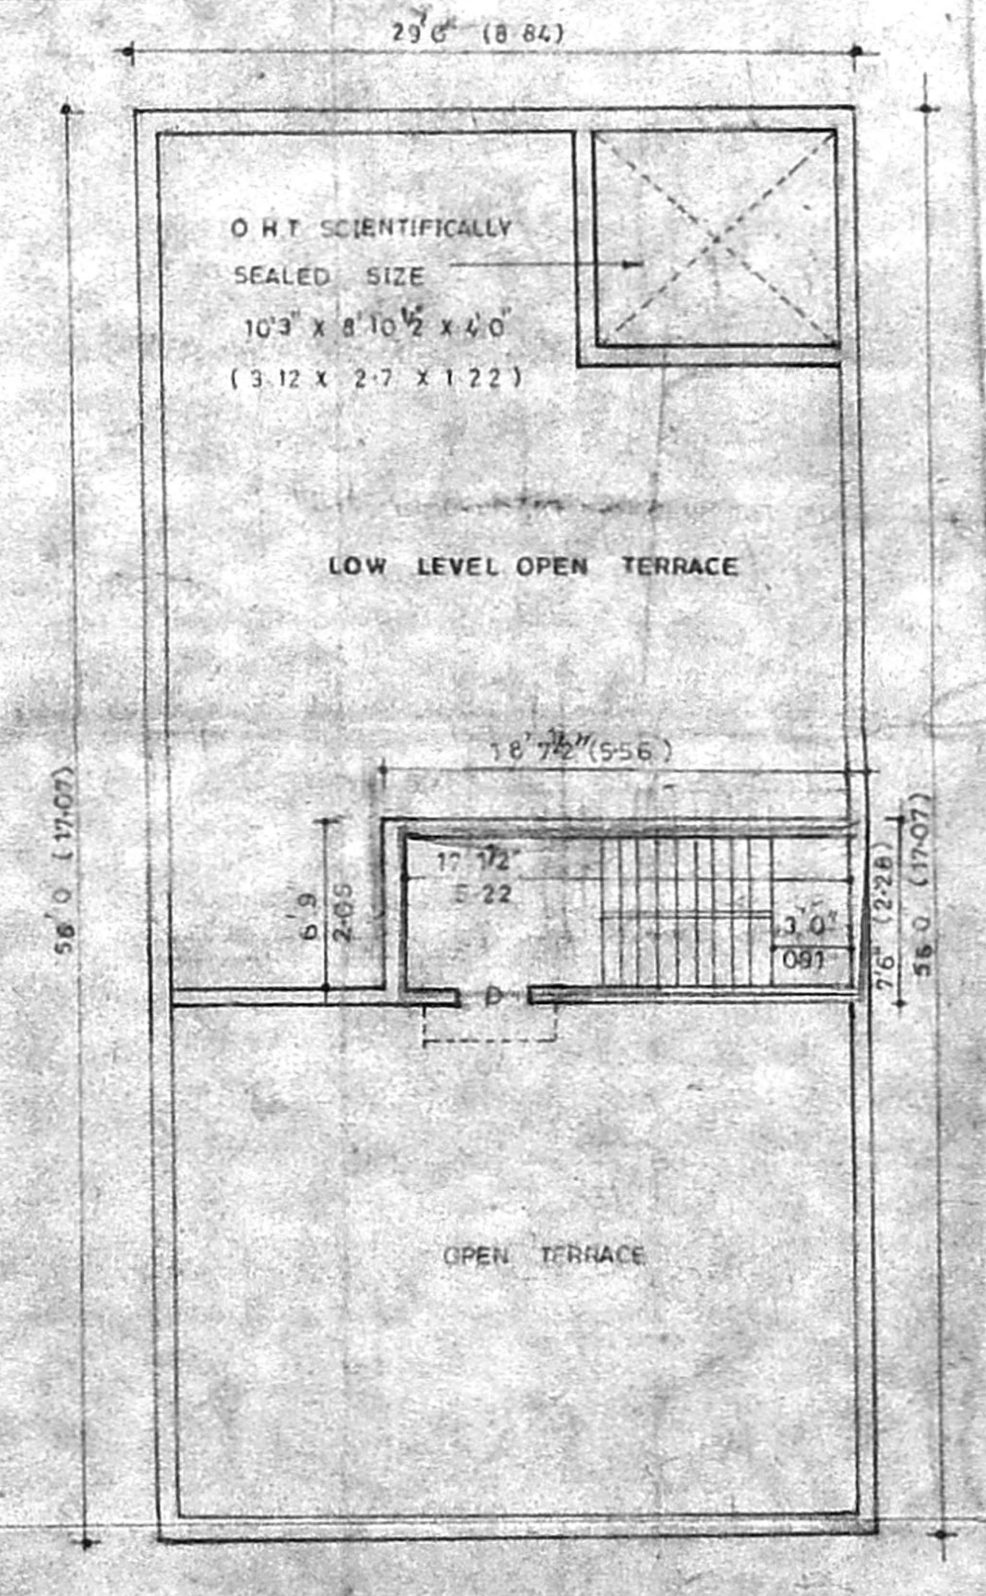

TERRACE FLOOR PLAN