

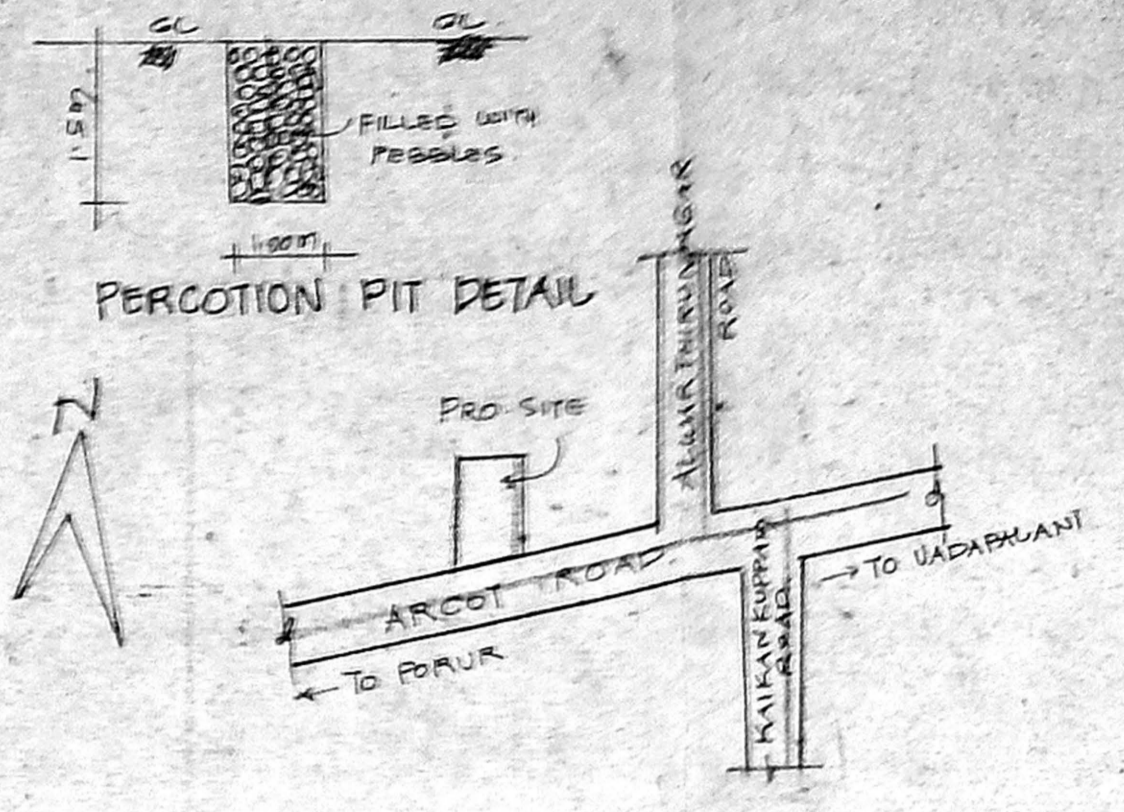
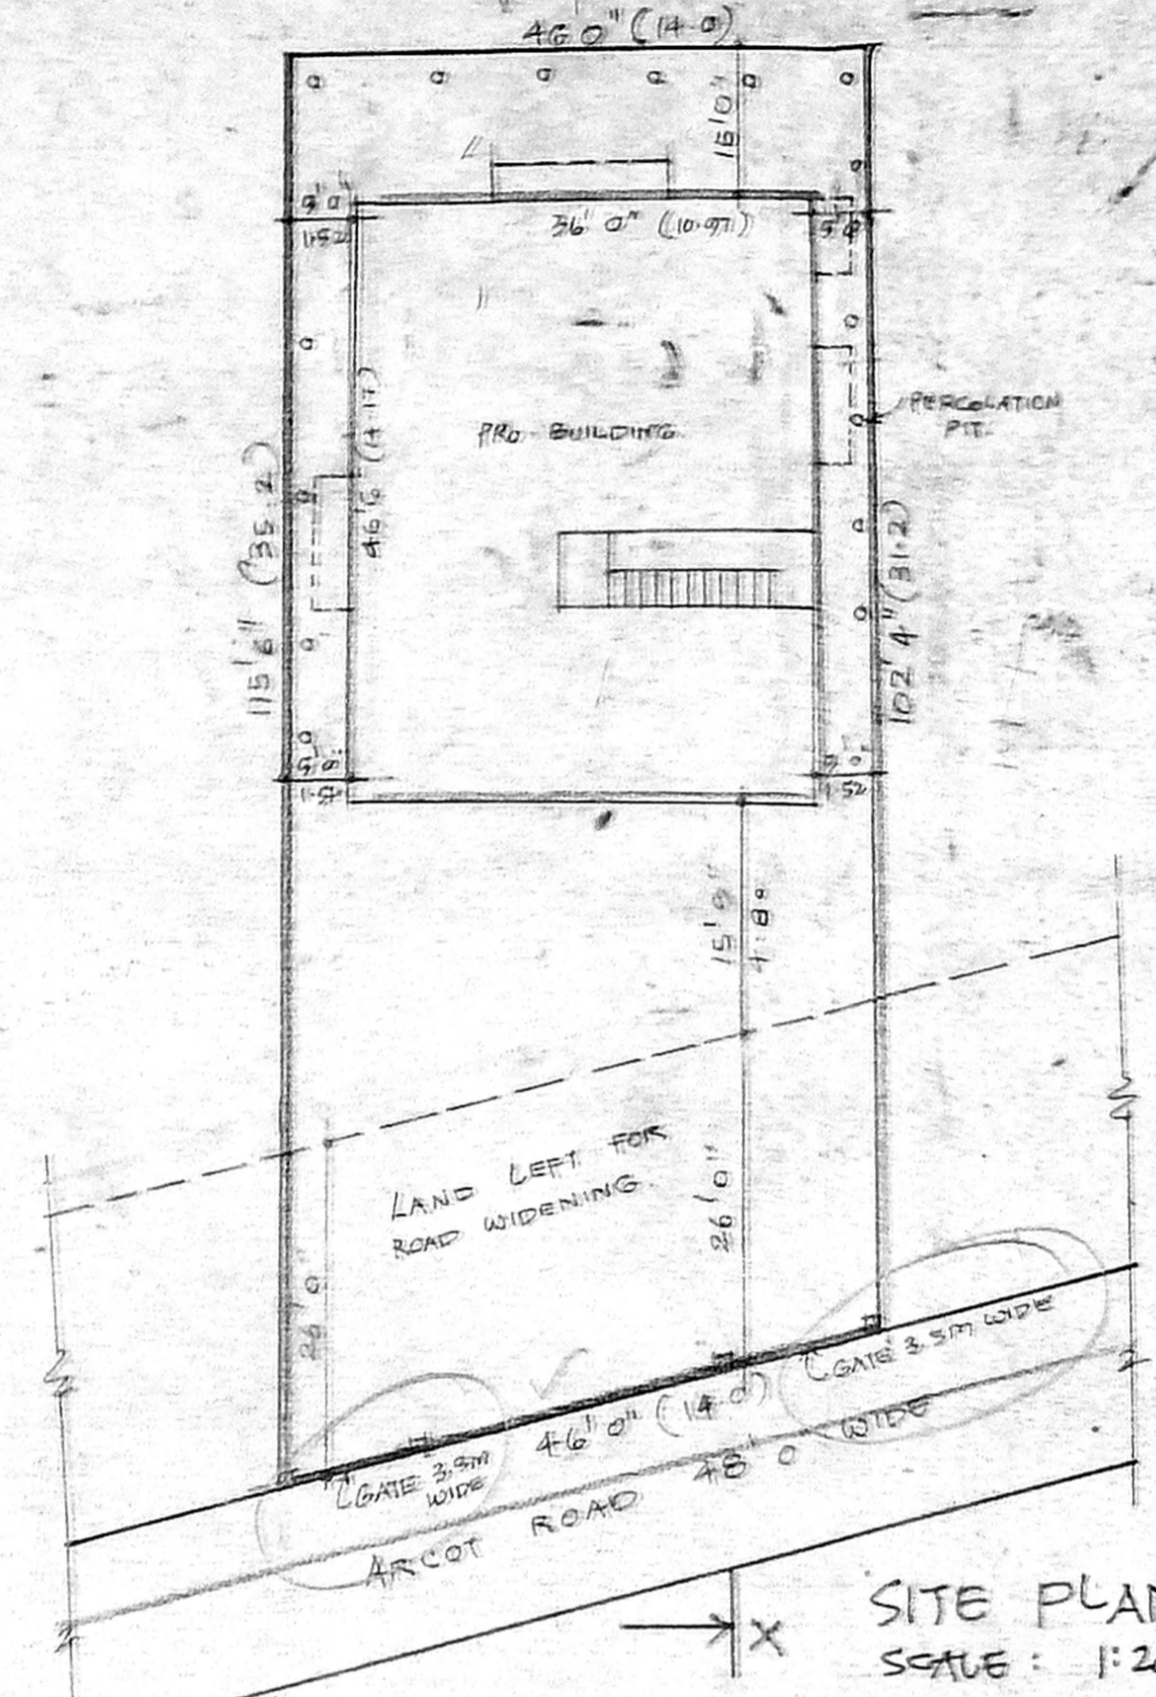
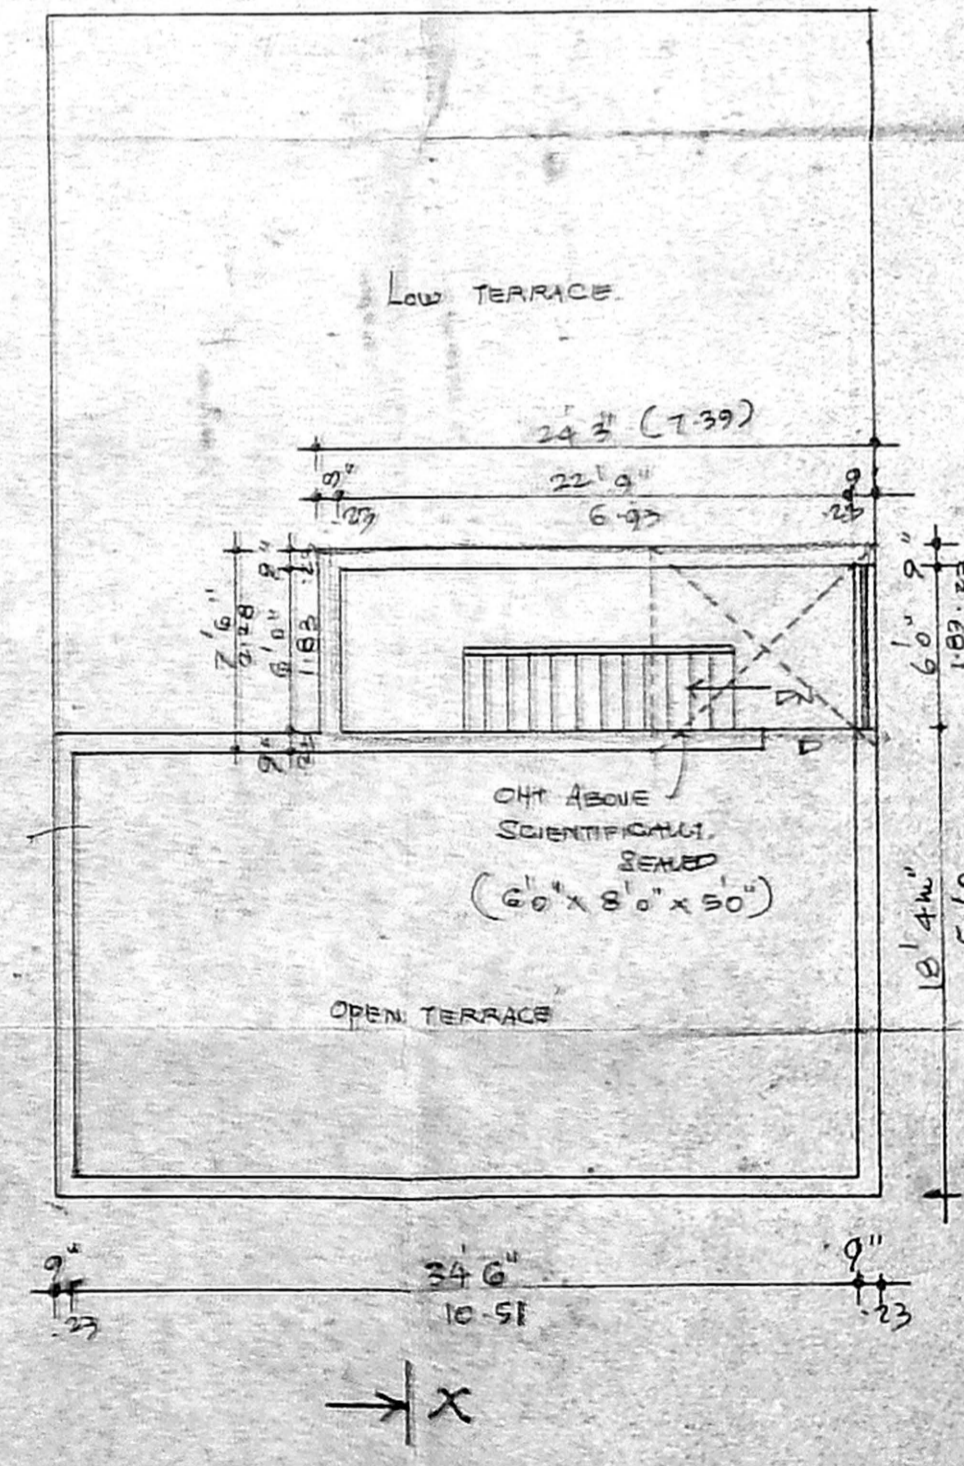
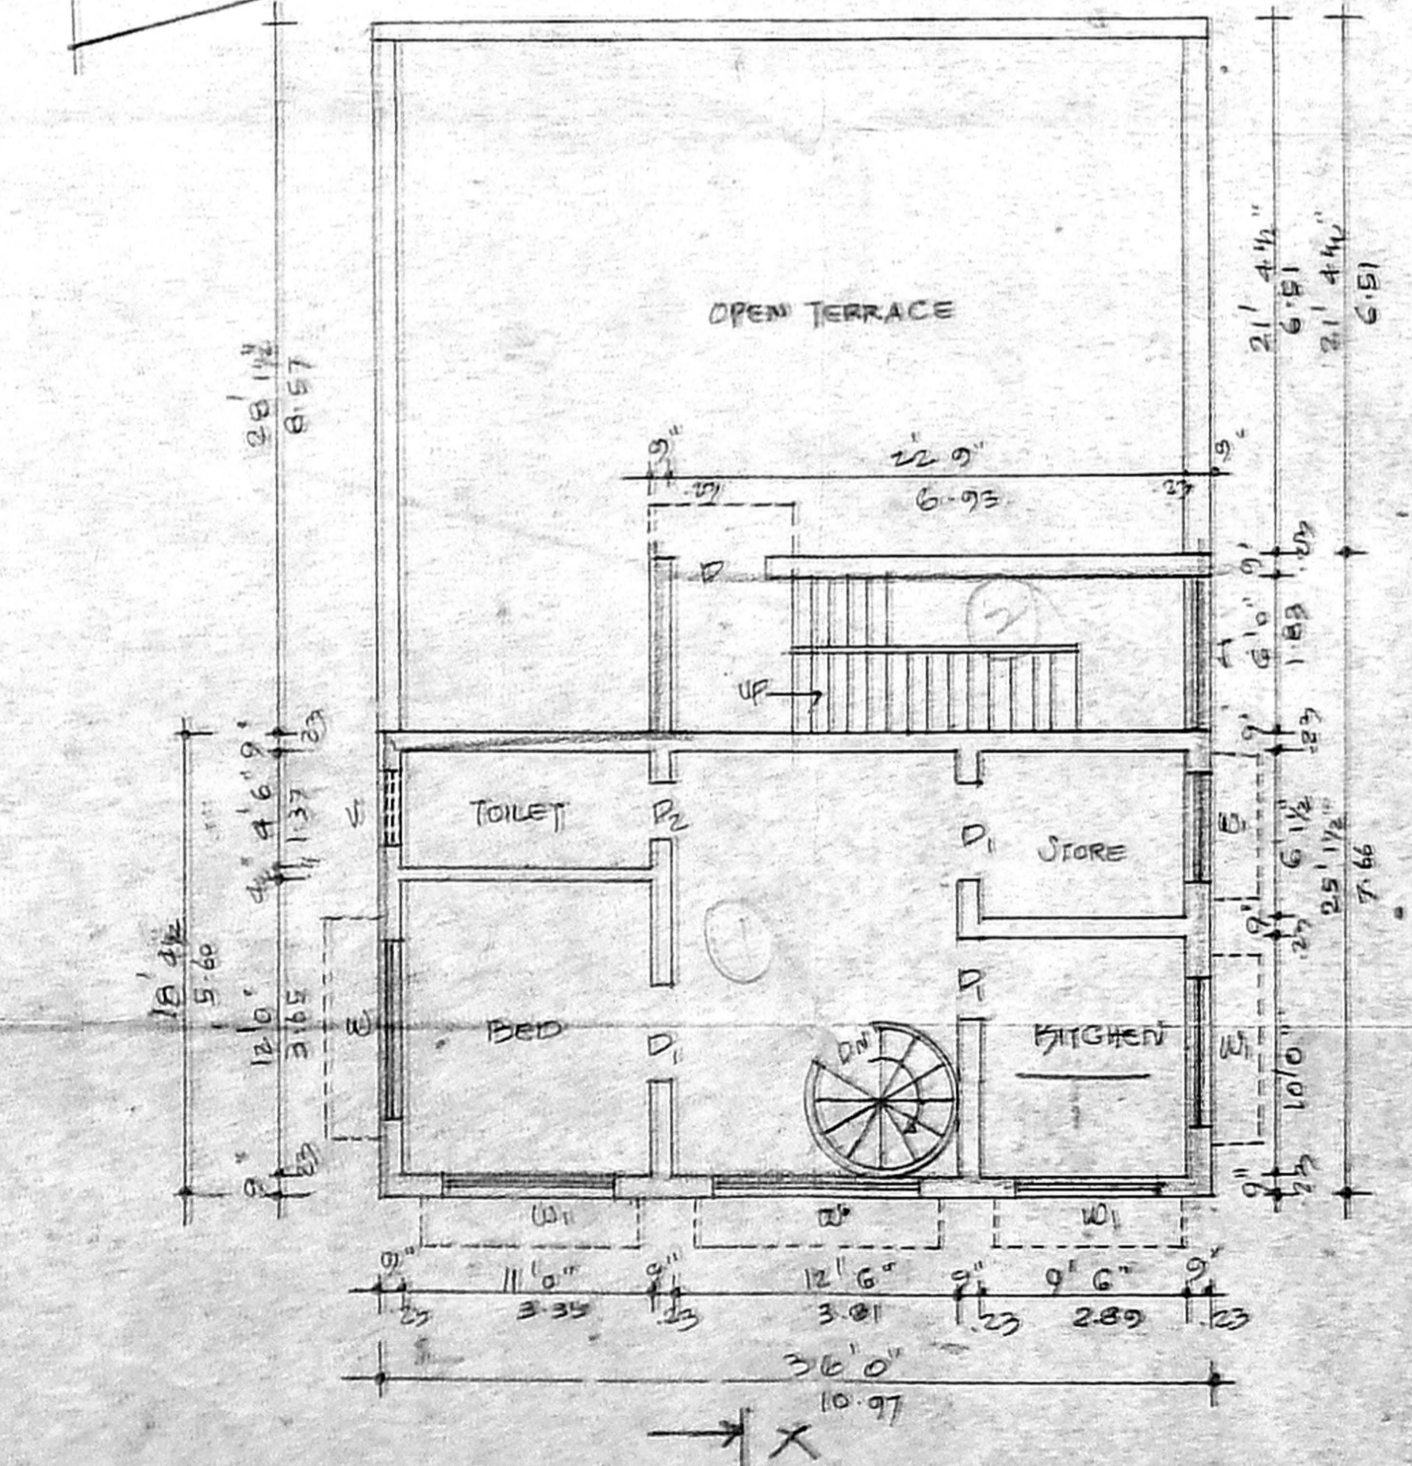
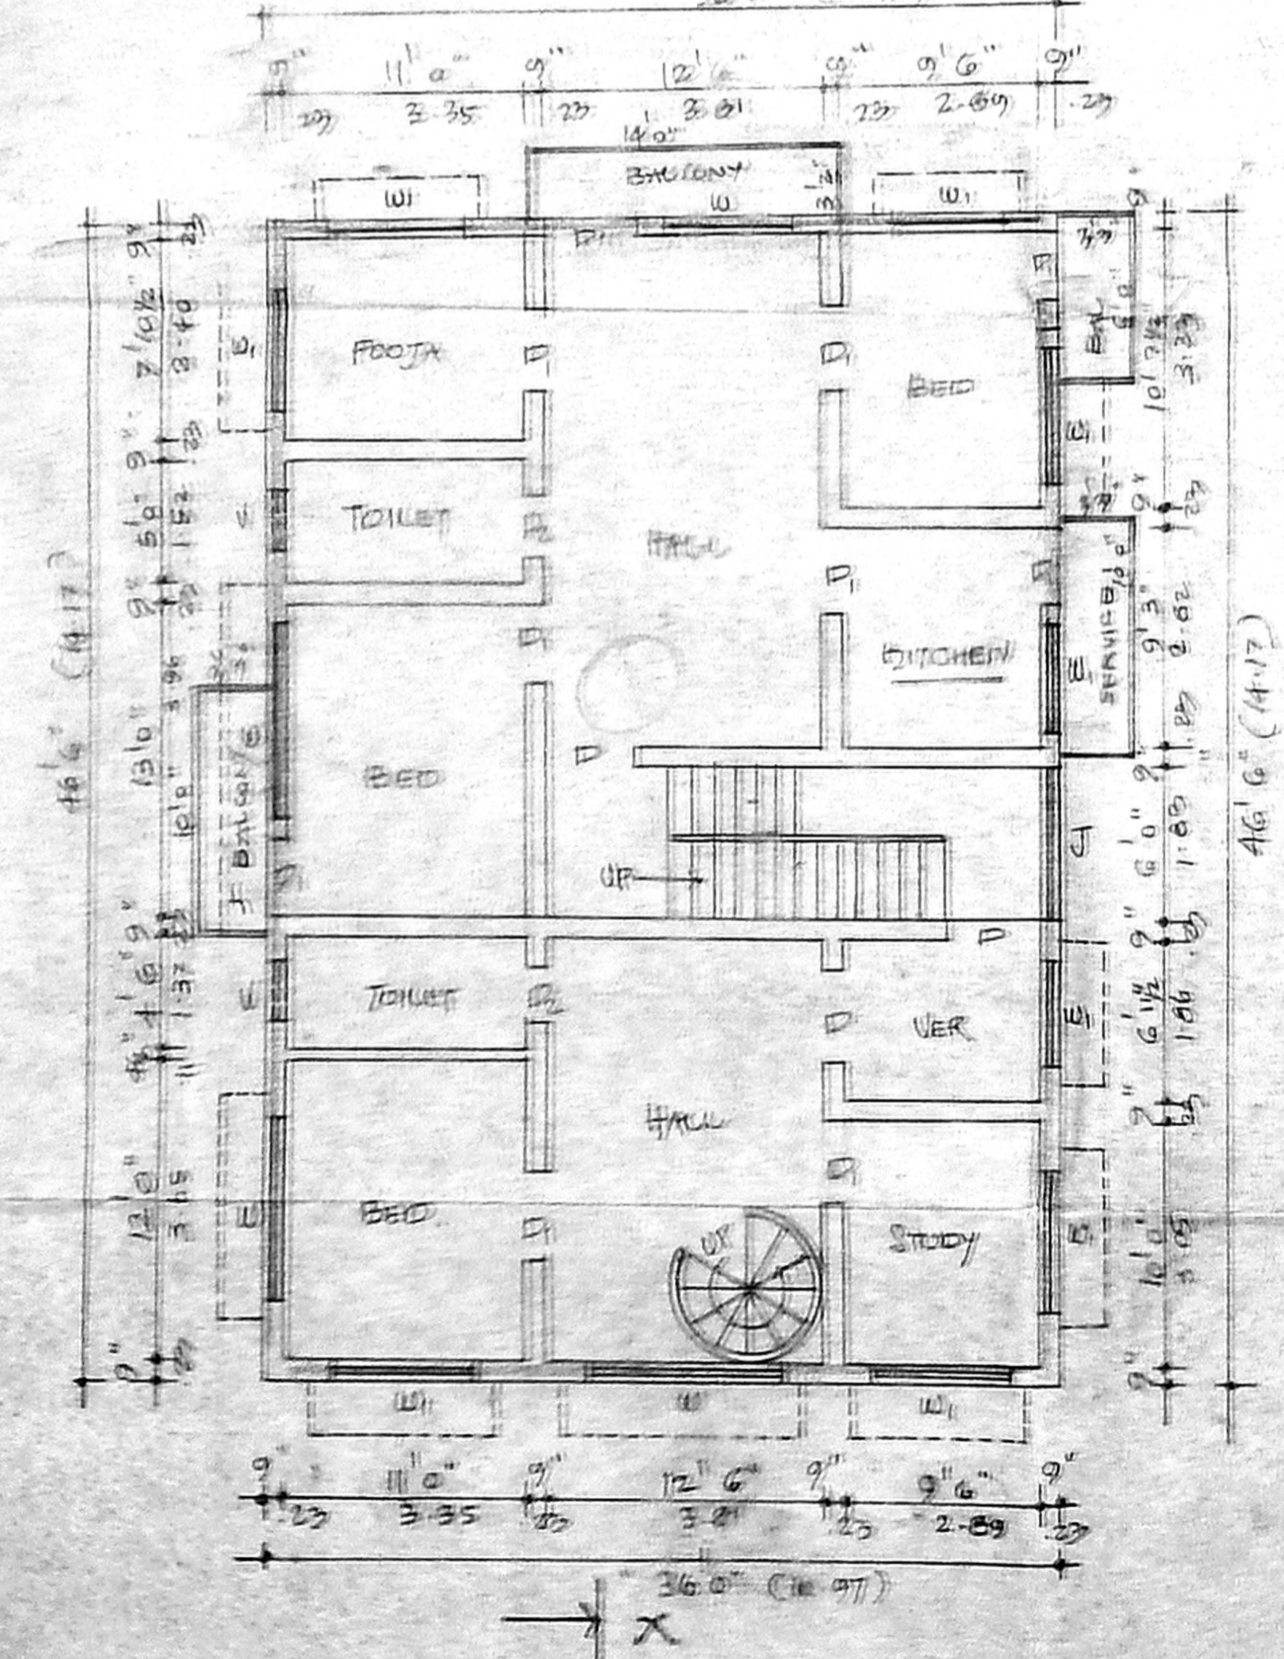
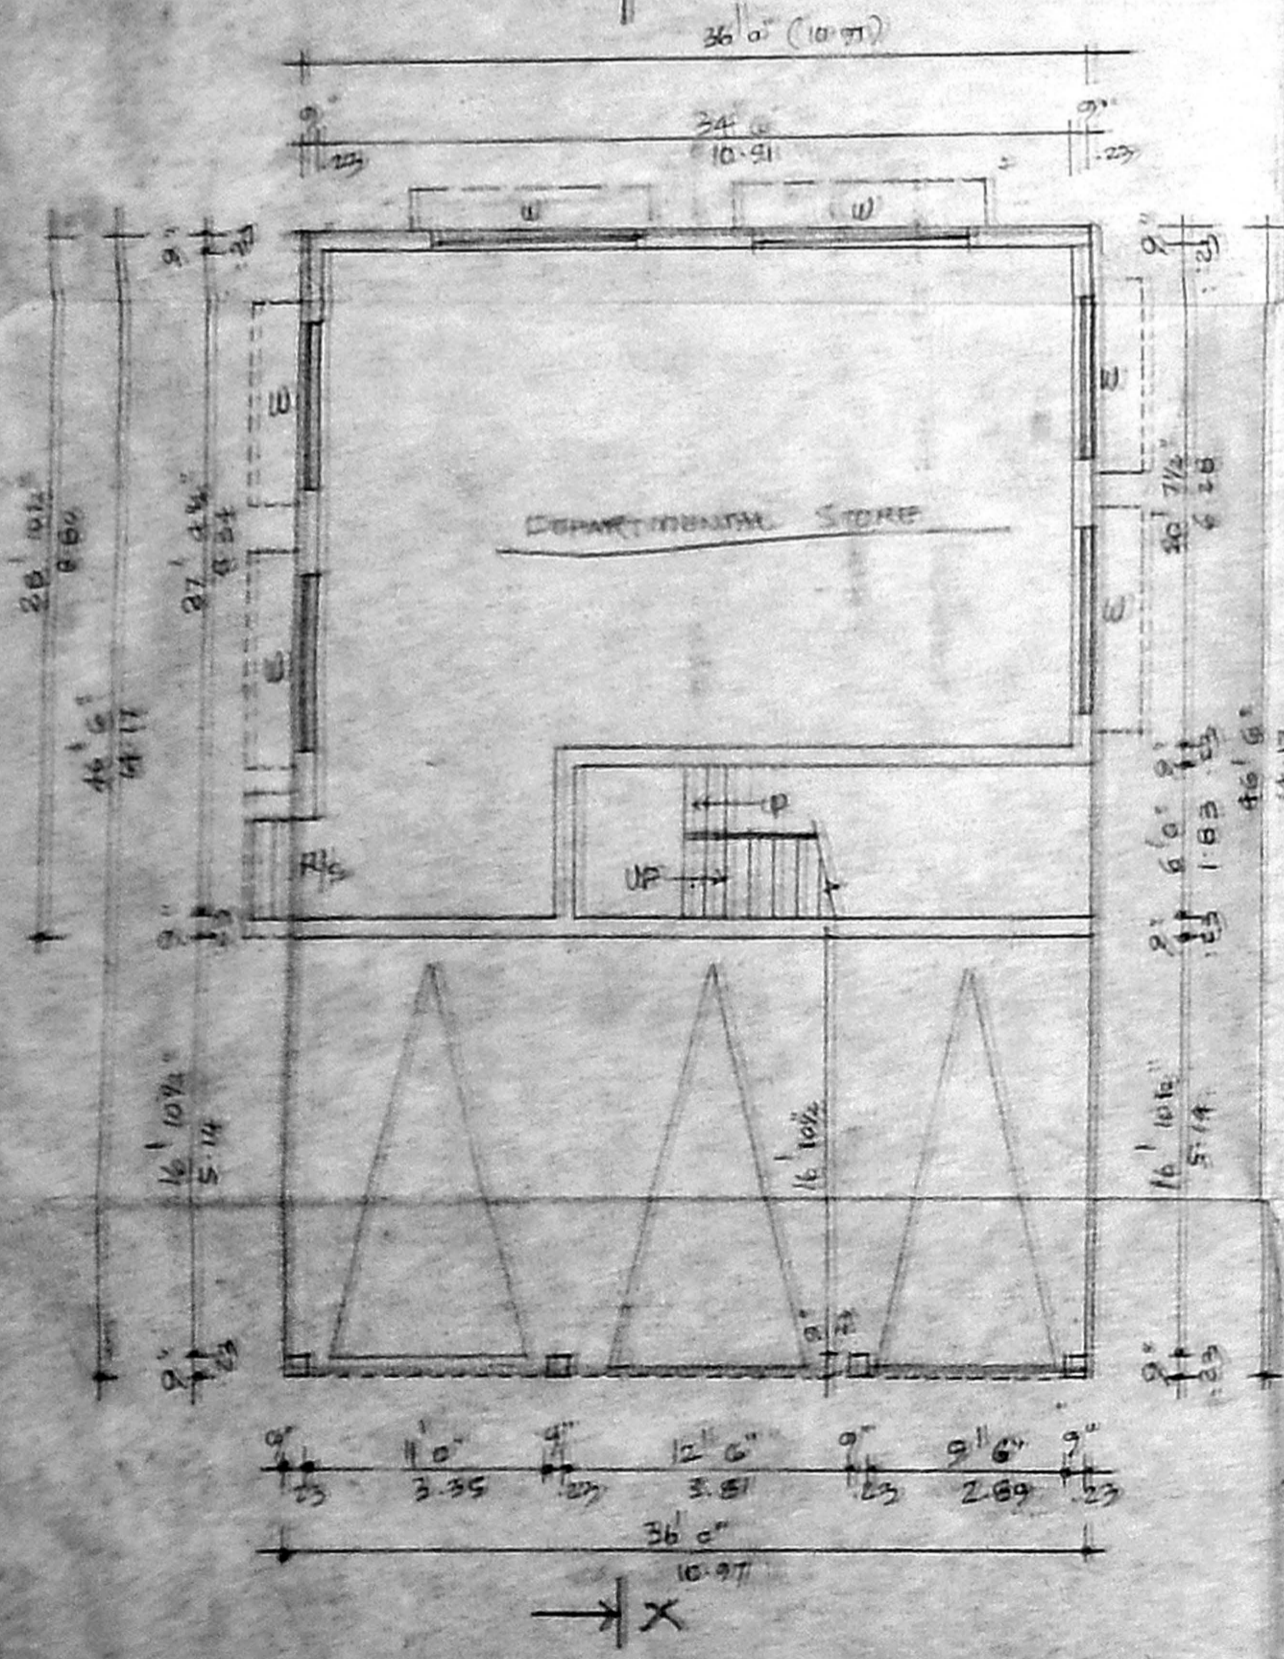
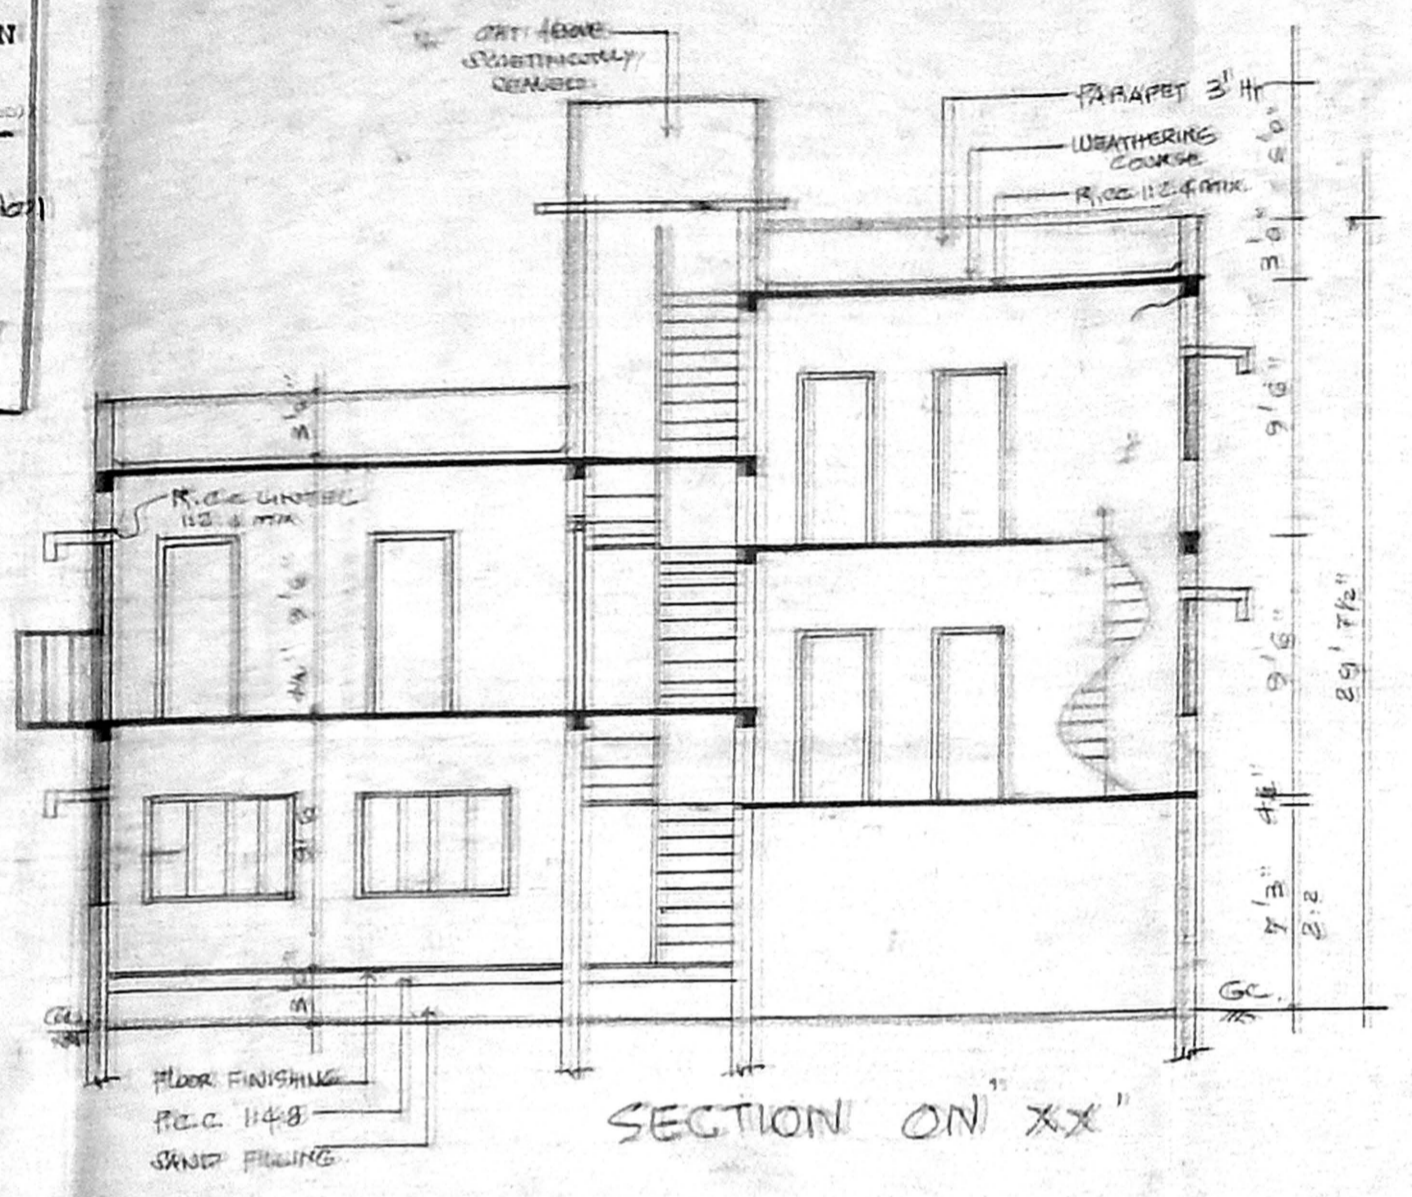


APPROVED
 SUBJECT TO THE CONDITIONS IN THIS OFFICE LETTER
 FOR MEMBER SECRETARY
 CHENNAI METROPOLITAN
 DEVELOPMENT AUTHORITY
 CHENNAI-600088.

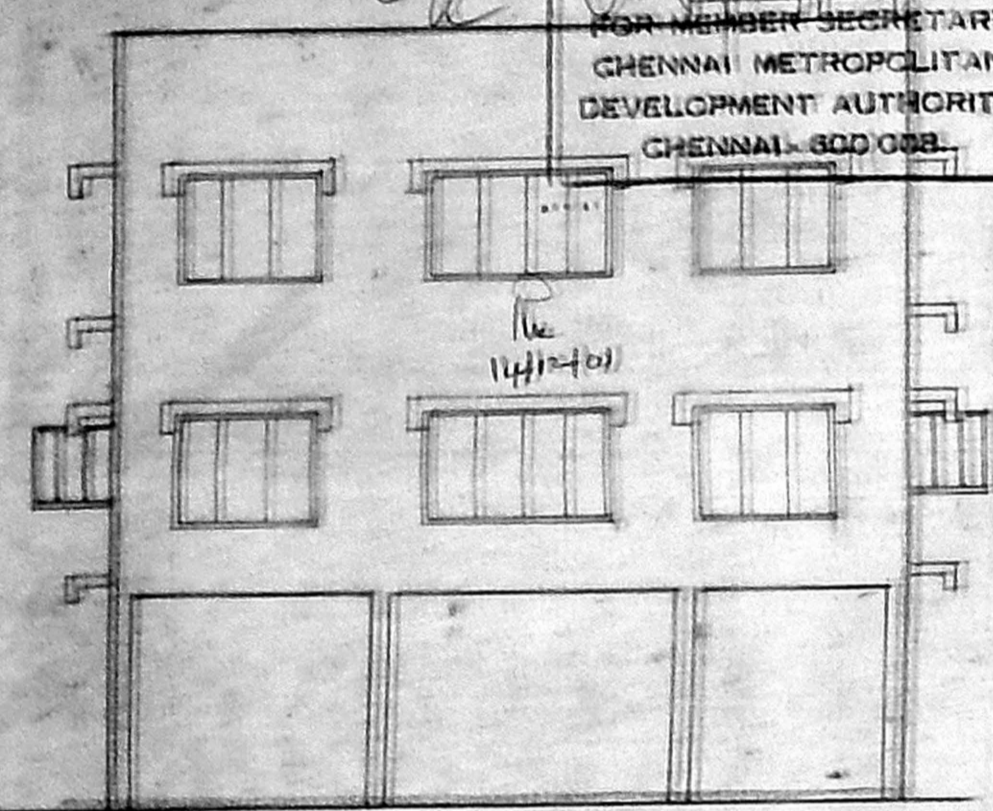

KEY PLAN
 (NOT TO SCALE)

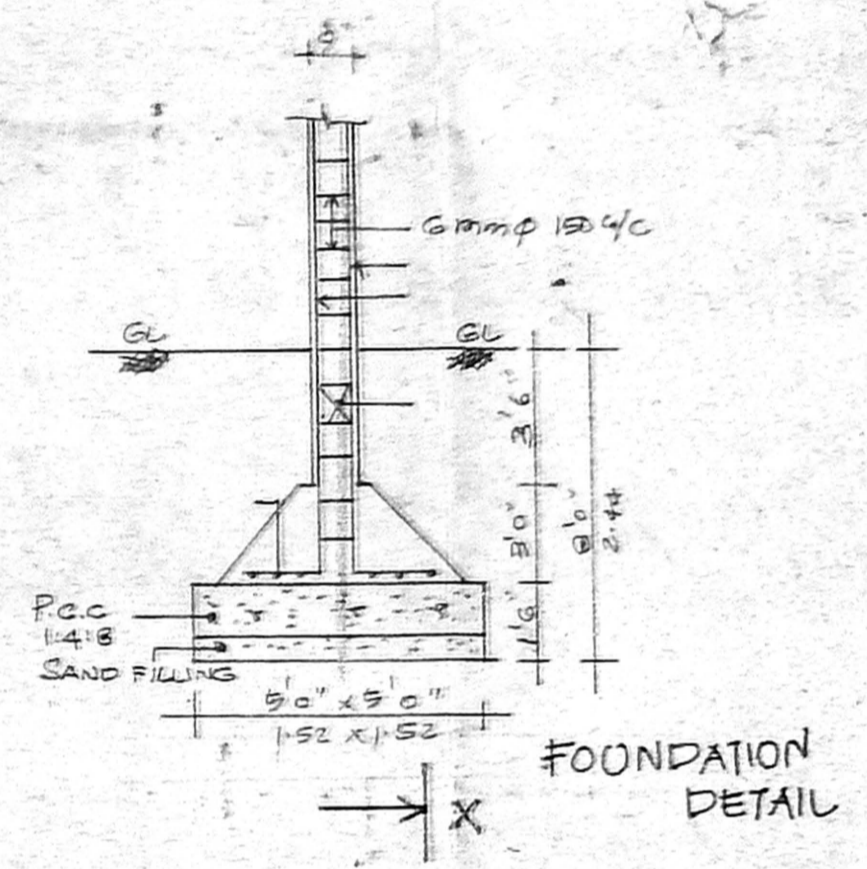

SCHEDULE OF JOINERY

R/S	ROLLING SHUTTER	6'0" x 8'0"	183 x 244
D	DOOR	OFFICE COPY	2'13"
D1	DOOR	3'0" x 7'0"	91 x 213
D2	DOOR	2'9" x 7'0"	84 x 213
W	WINDOW	6'0" x 5'0"	183 x 152
W1	WINDOW	5'0" x 5'0"	152 x 152


REVERSED SCRIBING PLAN
 P. 28/10/11
 28/11

AREA STATEMENT

PLOT AREA AS PER DOCUMENT	511 Sq	475 m ²
PLOT AREA AS PER FMB	5059.55	470 m ²
PLOT AREA AS ON SITE	5045.55	469 m ²
GROUND FLOOR AREA INCLUDING STILT	1674.58	156 m ²
FIRST FLOOR AREA	1772.58	165 m ²
SECOND FLOOR AREA	662.58	61 m ²
TOTAL FLOOR AREA	4108.74	382 m ²

F.S.I: 1.68
 COVERAGE: 35%
 LEAST EXTENT IS TAKEN INTO ACCOUNT FOR COMPUTING F.S.I.

COLOUR INDEX

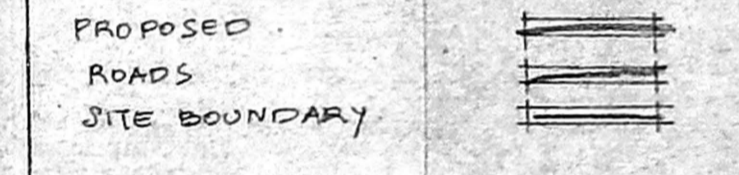

PLAN SHOWING THE PROPOSED RESIDENTIAL BUILDING AT PLOT NO: 116, S.NO: 116/163A (AS PER PATA) OF VALASARAVAKKAM VILLAGE, ARCOT ROAD, ALWAR THIRU NAGAR, CHENNAI - 60

SCALE = 1" = 8'0" OR 1:100.

OWNER V. G. V.
 SELVAM, B.E. AMIE, C.Eng (I) A.I.V.
 Consulting Civil Engineer Chartered Engineer
 Approved Valuer Licensed Surveyor
 Class-A Reg. No: 781/01-2002
 Corporation of Chennai
 10th Floor, 9, Old N. 234,
 East, Chennai - 600 050,
 Phone: 6562059.
 LICENSED SURVEYOR