

Planning Permit No. **APPROVED**
 SUBJECT TO THE CONDITIONS IN THIS OFFICE LETTER.
 No. _____ Date _____
 FOR MEMBER SECRETARY
 CHENNAI METROPOLITAN
 DEVELOPMENT AUTHORITY
 CHENNAI-600 008.

PROPOSED RESIDENTIAL BUILDING
 AT OLD DOOR NEW DOOR NO 14,
 THIRUVENGADAM STREET, MANDAVELI,
 CHENNAI-600028. PLOT NO 21-
 T.M. 330-R.S NO: 4119/27

BLD CMDA (B) NO. 1
 C. No. _____
 Asst. _____
 Scrutiny
 FOR P. A.
 M. R. MURUGESAN

AREA DETAIL

GROSS FLOOR AREA	164
FIRST FLOOR	183
SECOND FLOOR	183
THIRD FLOOR	183
TOTAL AREA	713
NET AREA	487.918

SPECIFICATION
 FOUNDATION: FOOTING FOUNDATION LAID OVER THE SAND FILLING AND P.C.C 1:4:8 ALL COLUMNS ARE CONNECTED WITH PLINTH BEAM AND ROOF BEAMS P.C.C 1:4:8 LAID OVER SAND FILLING FOR MOSAIC FLOORING BRICK WORK IN BASEMENT AND SUPERSTRUCTURE WITH CM 1:5 MIX R.C.C 1:2:4 MIXED LINTEL LAID OVER THE DOORS, WINDOWS AND OPENING ALL WALLS AND CEILING ARE PLASTERED WITH CM 1:5 MIX. JOINERY ARE MADE IN STEEL OR FIRST CLASS TEAK WOOD, ROOF COVERED BY R.C.C 1:2:4 MIXED PLAT SLAB PARAPET WALL LAID ALL ROUND THE BUILDING WEATHERING COURSE LAID IN PROPER MIX AND SLOPE WITH WATER PROOFING COMPOUND.






SCHEDULE OF JOINERY

MD	MAIN DOOR	3' 6" x 7' 0"
D	DOOR	3' 0" x 7' 0"
DI	DOOR	2' 6" x 7' 0"
W	WINDOW	6' 0" x 4' 6"
WI	WINDOW	4' 0" x 4' 6"
KW	KITCHEN WINDOW	4' 0" x 3' 6"
SW	STAIRCASE WINDOW	3' 6" x 4' 0"
FD	FRENCH DOOR	8' 0" x 7' 0"
V	VENTILATOR	2' 0" x 3' 0"
W2	WINDOW	3' 3" x 4' 6"

SCALE - 1"=8'-0"
 DATE - 22.2.2001
COLOUR INDEX
 PROPOSED BUILDING [Symbol]
 EXISTING ROAD [Symbol]
 SITE BOUNDARY [Symbol]

OWNER
 MR. T.V. RAVICHANDRAN
 (POWER AGENT)
 LICENSED SURVEYOR

P.C. GOWRISHANKAR
 B.E. M.T.E. F.I.V., M.I.G.S.,
 Class-I, Licensed Surveyor No: 215,
 Chartered Engineer No: 103605-4
 Approved Valuer No: 13575
 10, 23, ELLIOTT ROAD, CHENNAI.
 WEB: WWW.P.C.G.SURV.COM

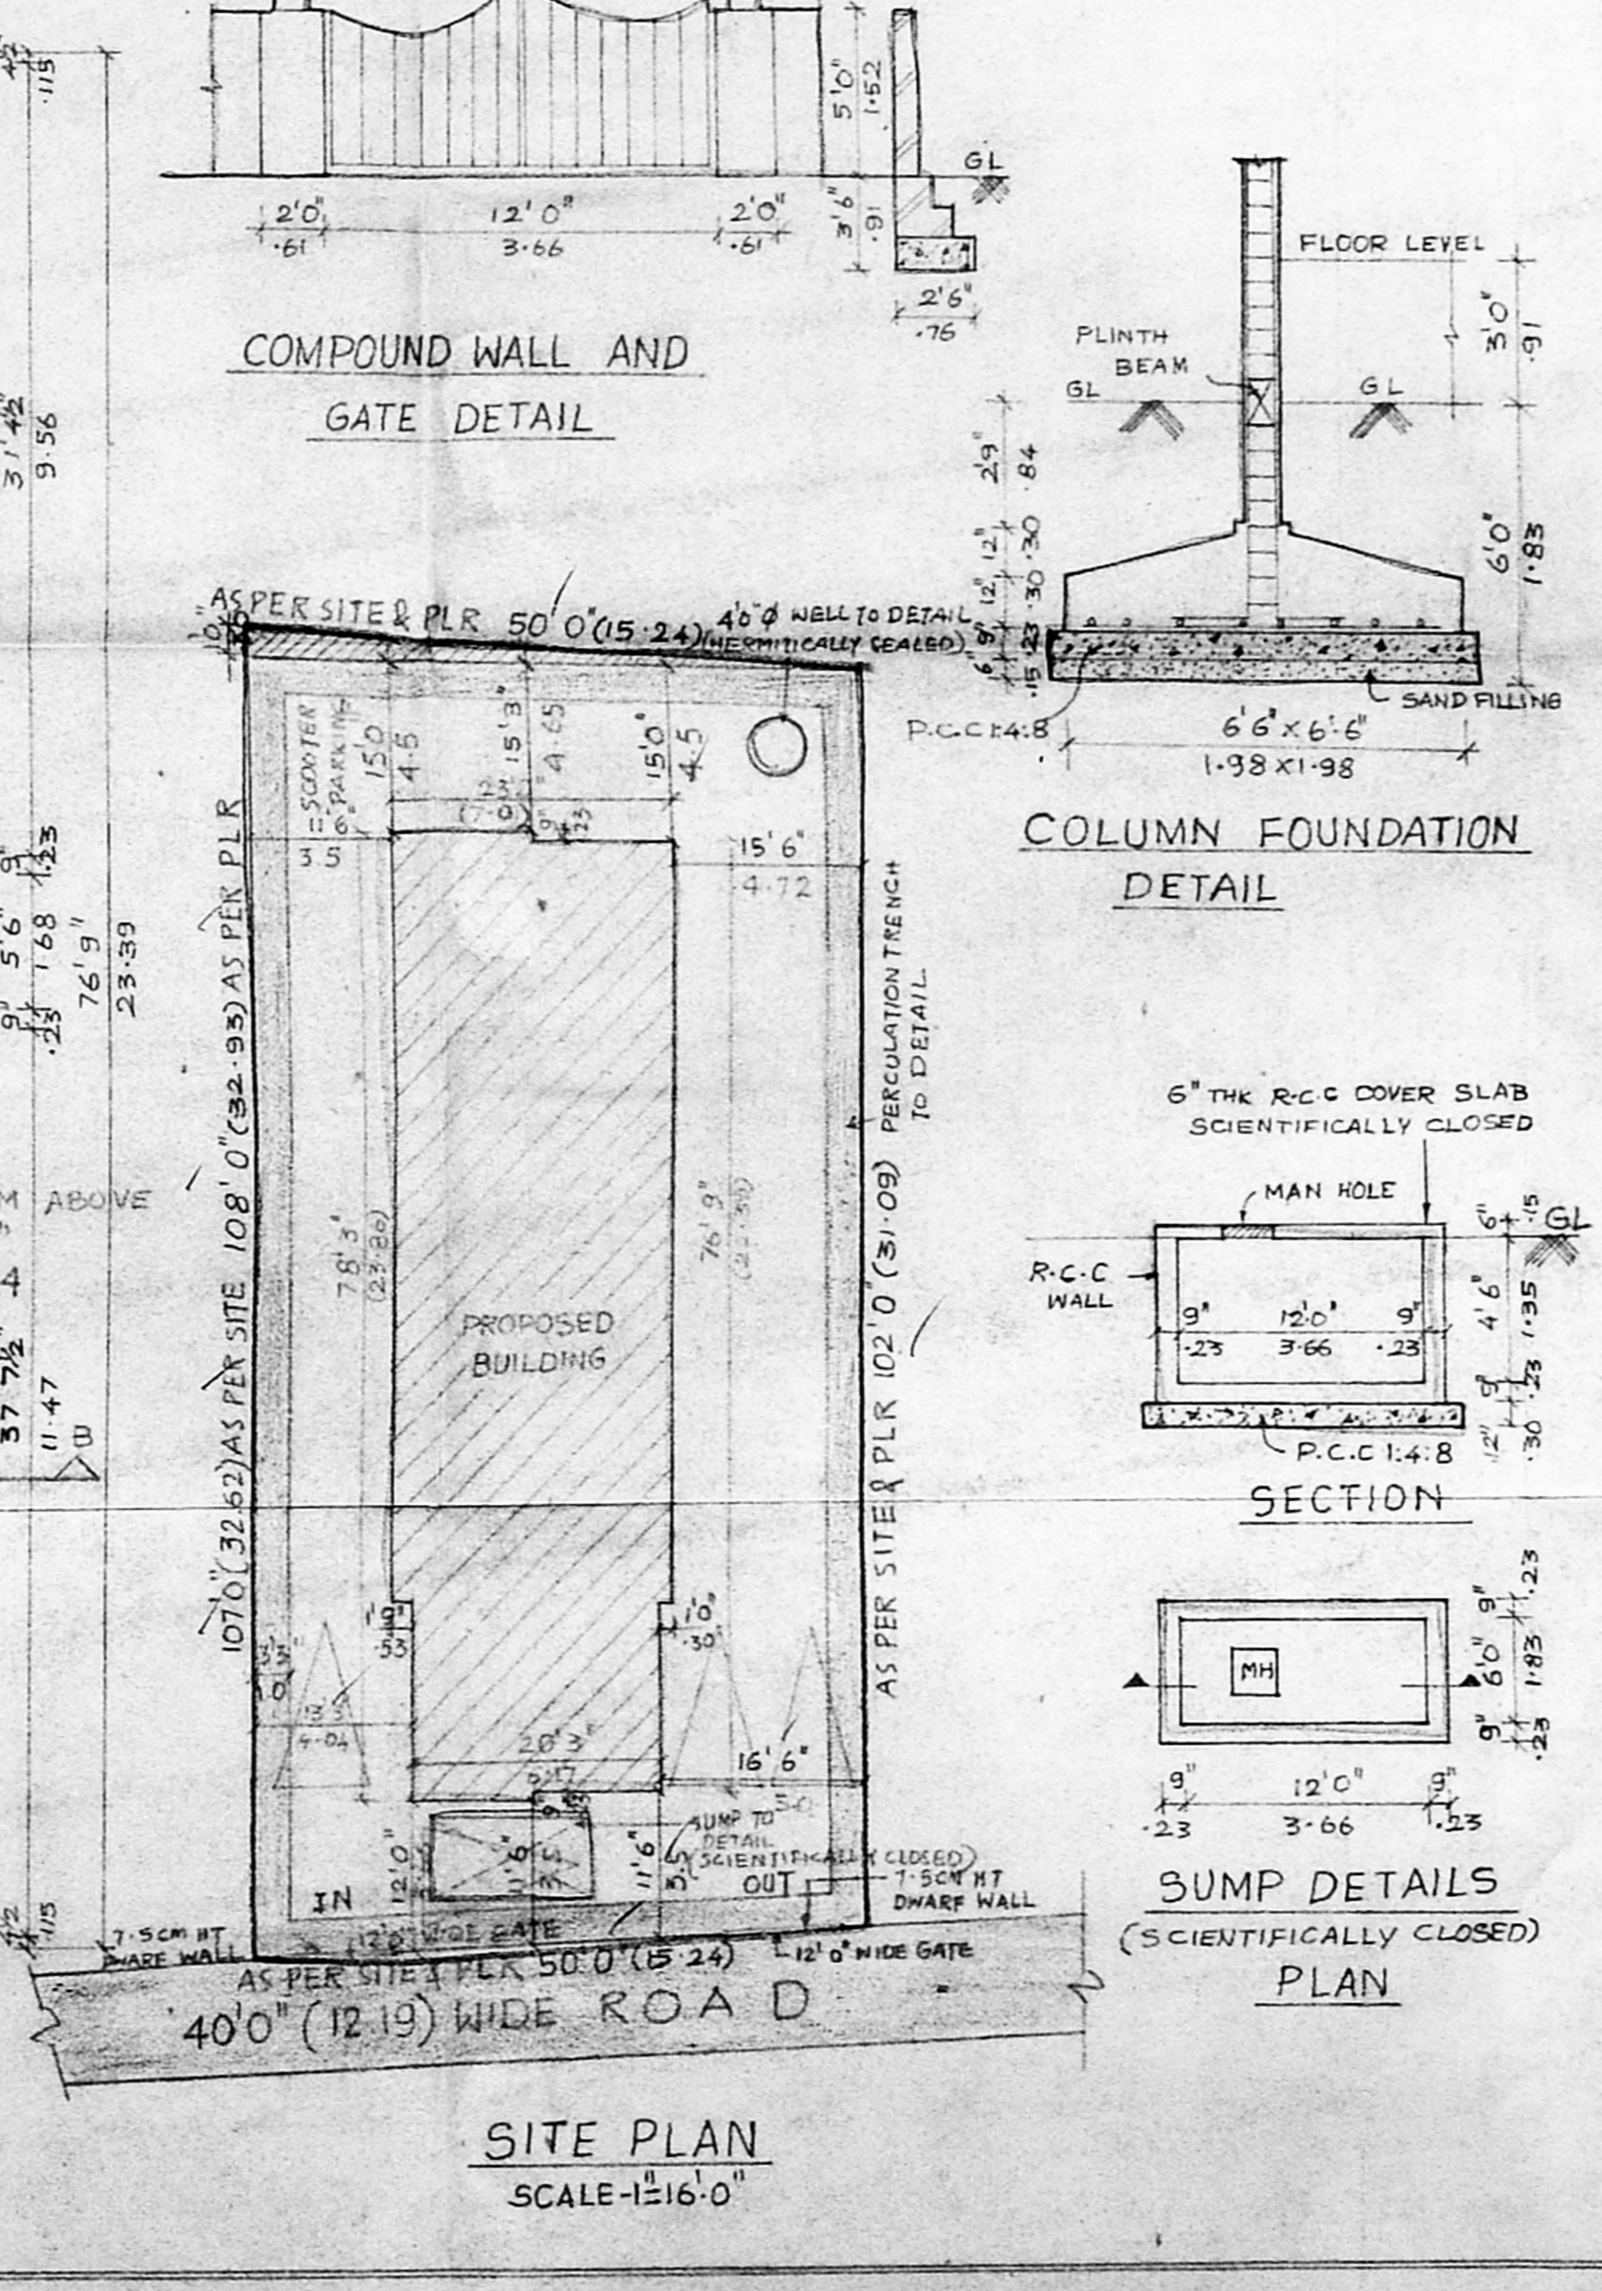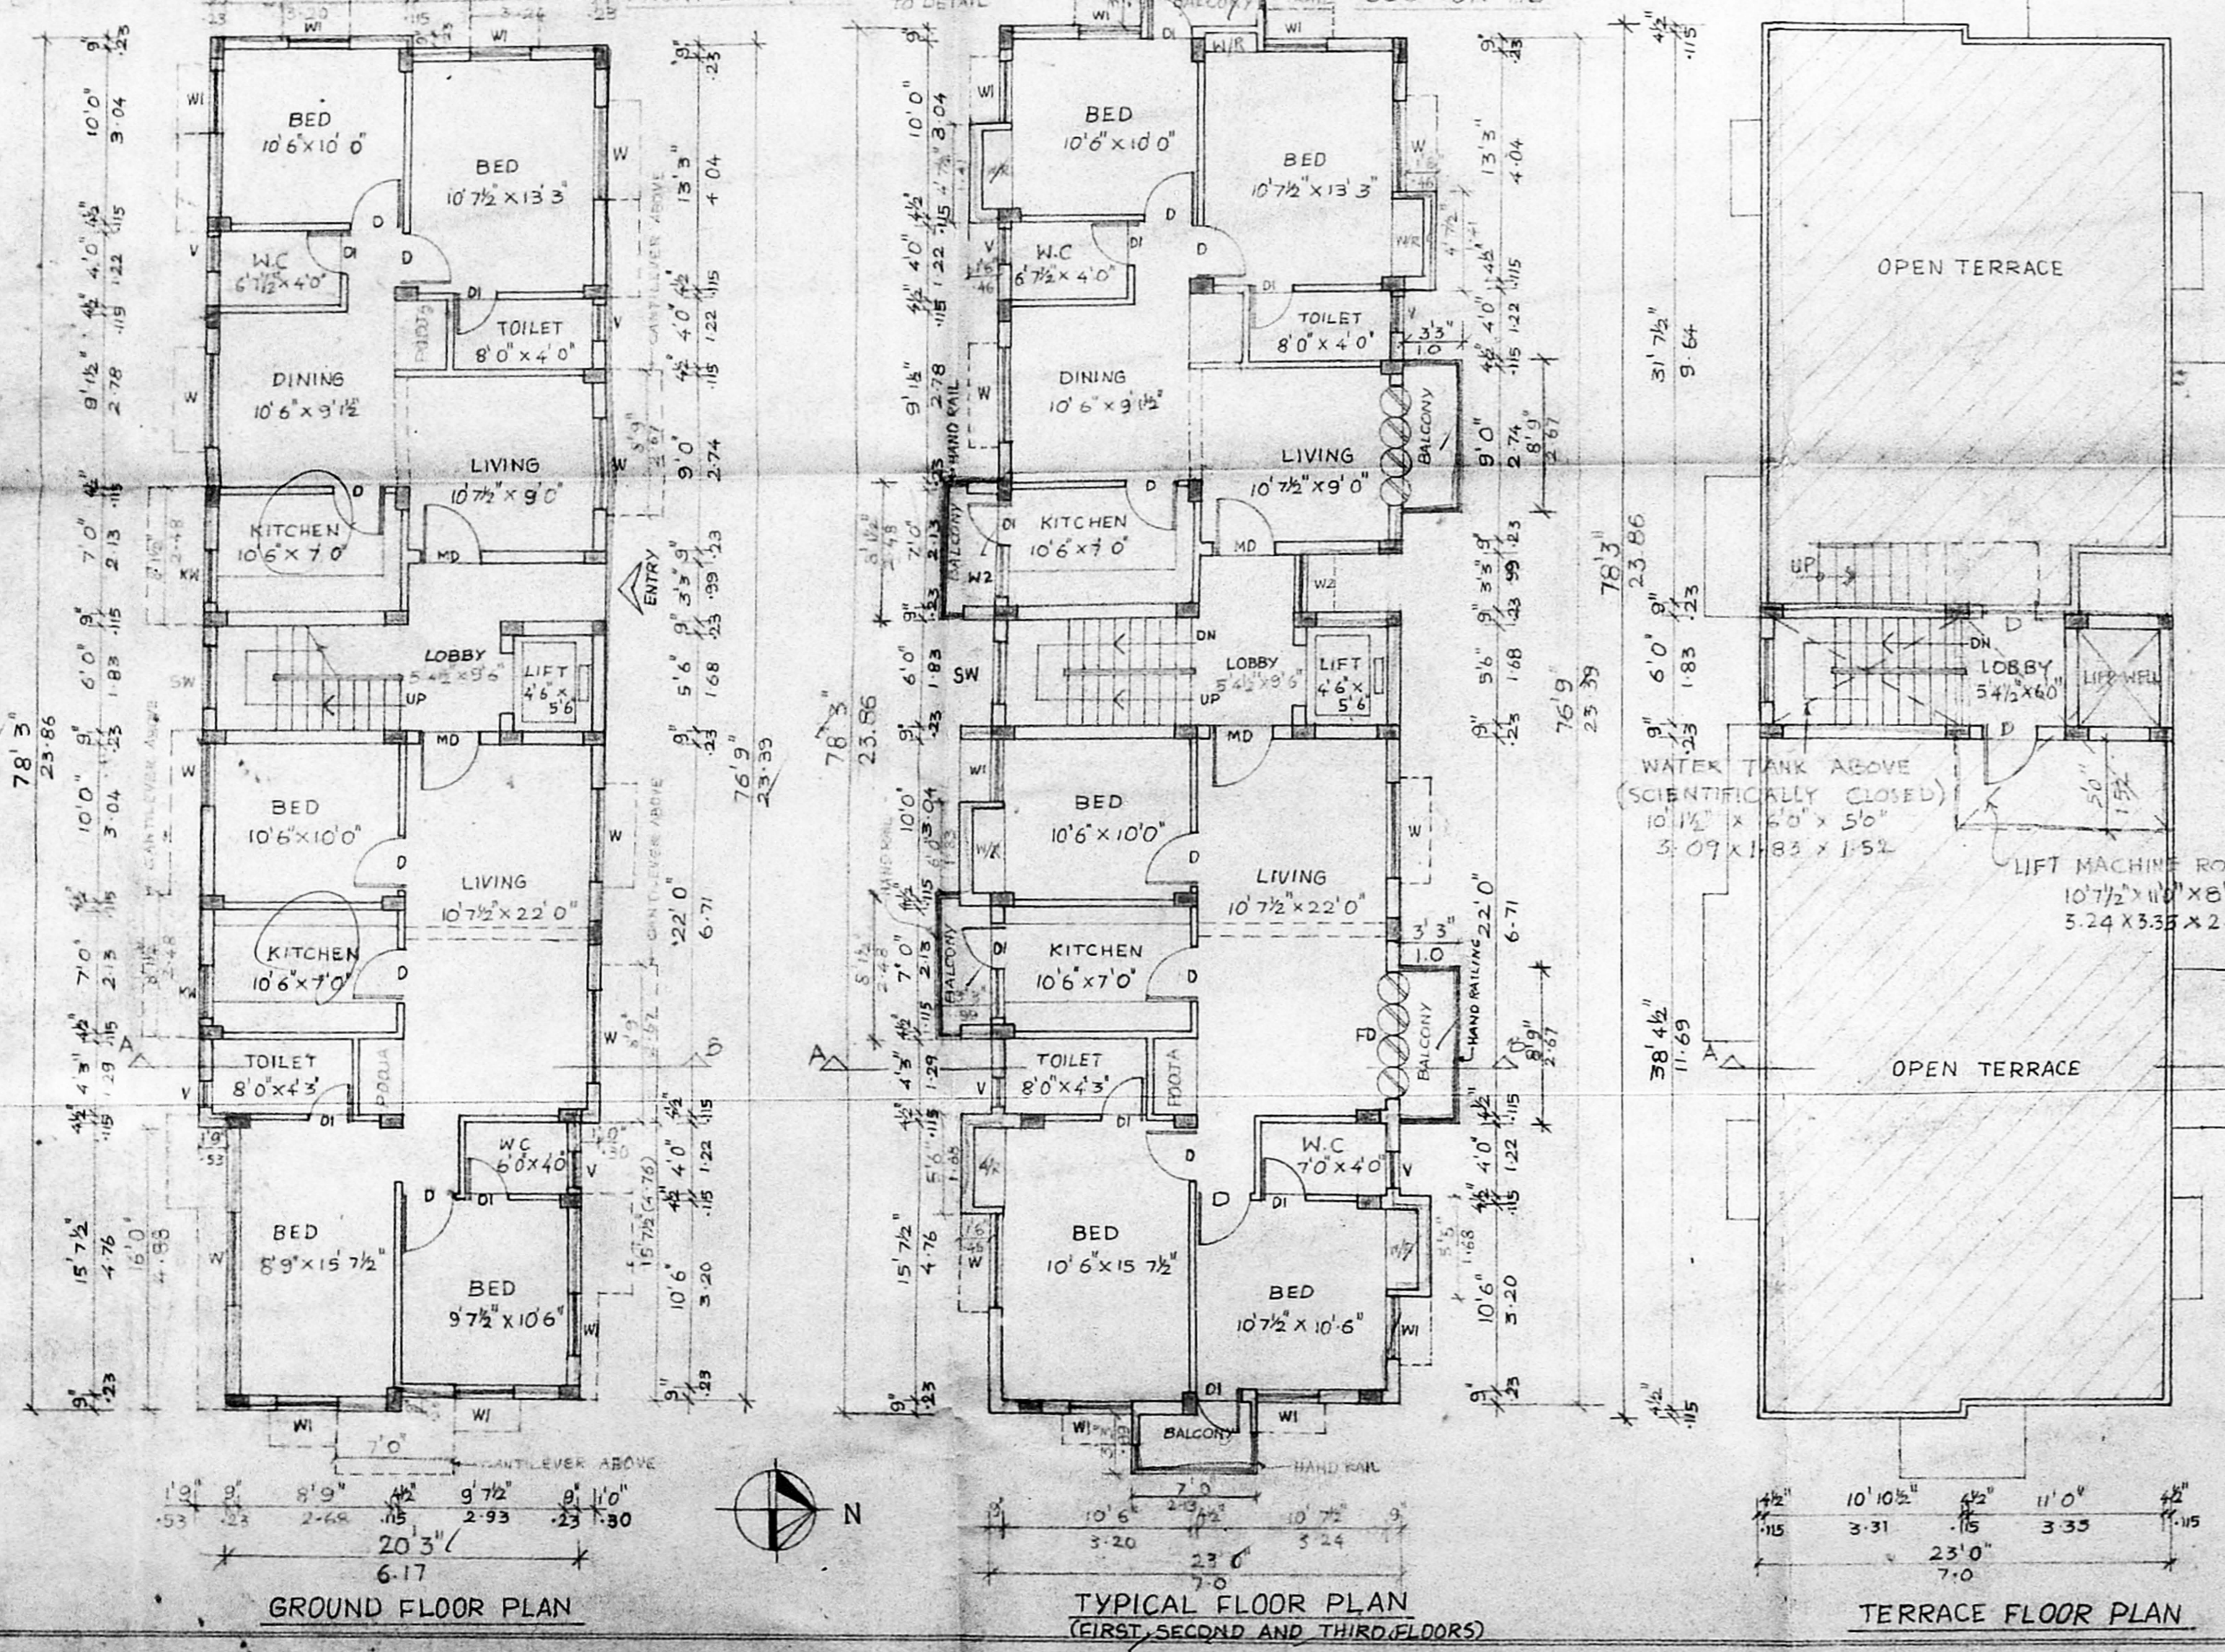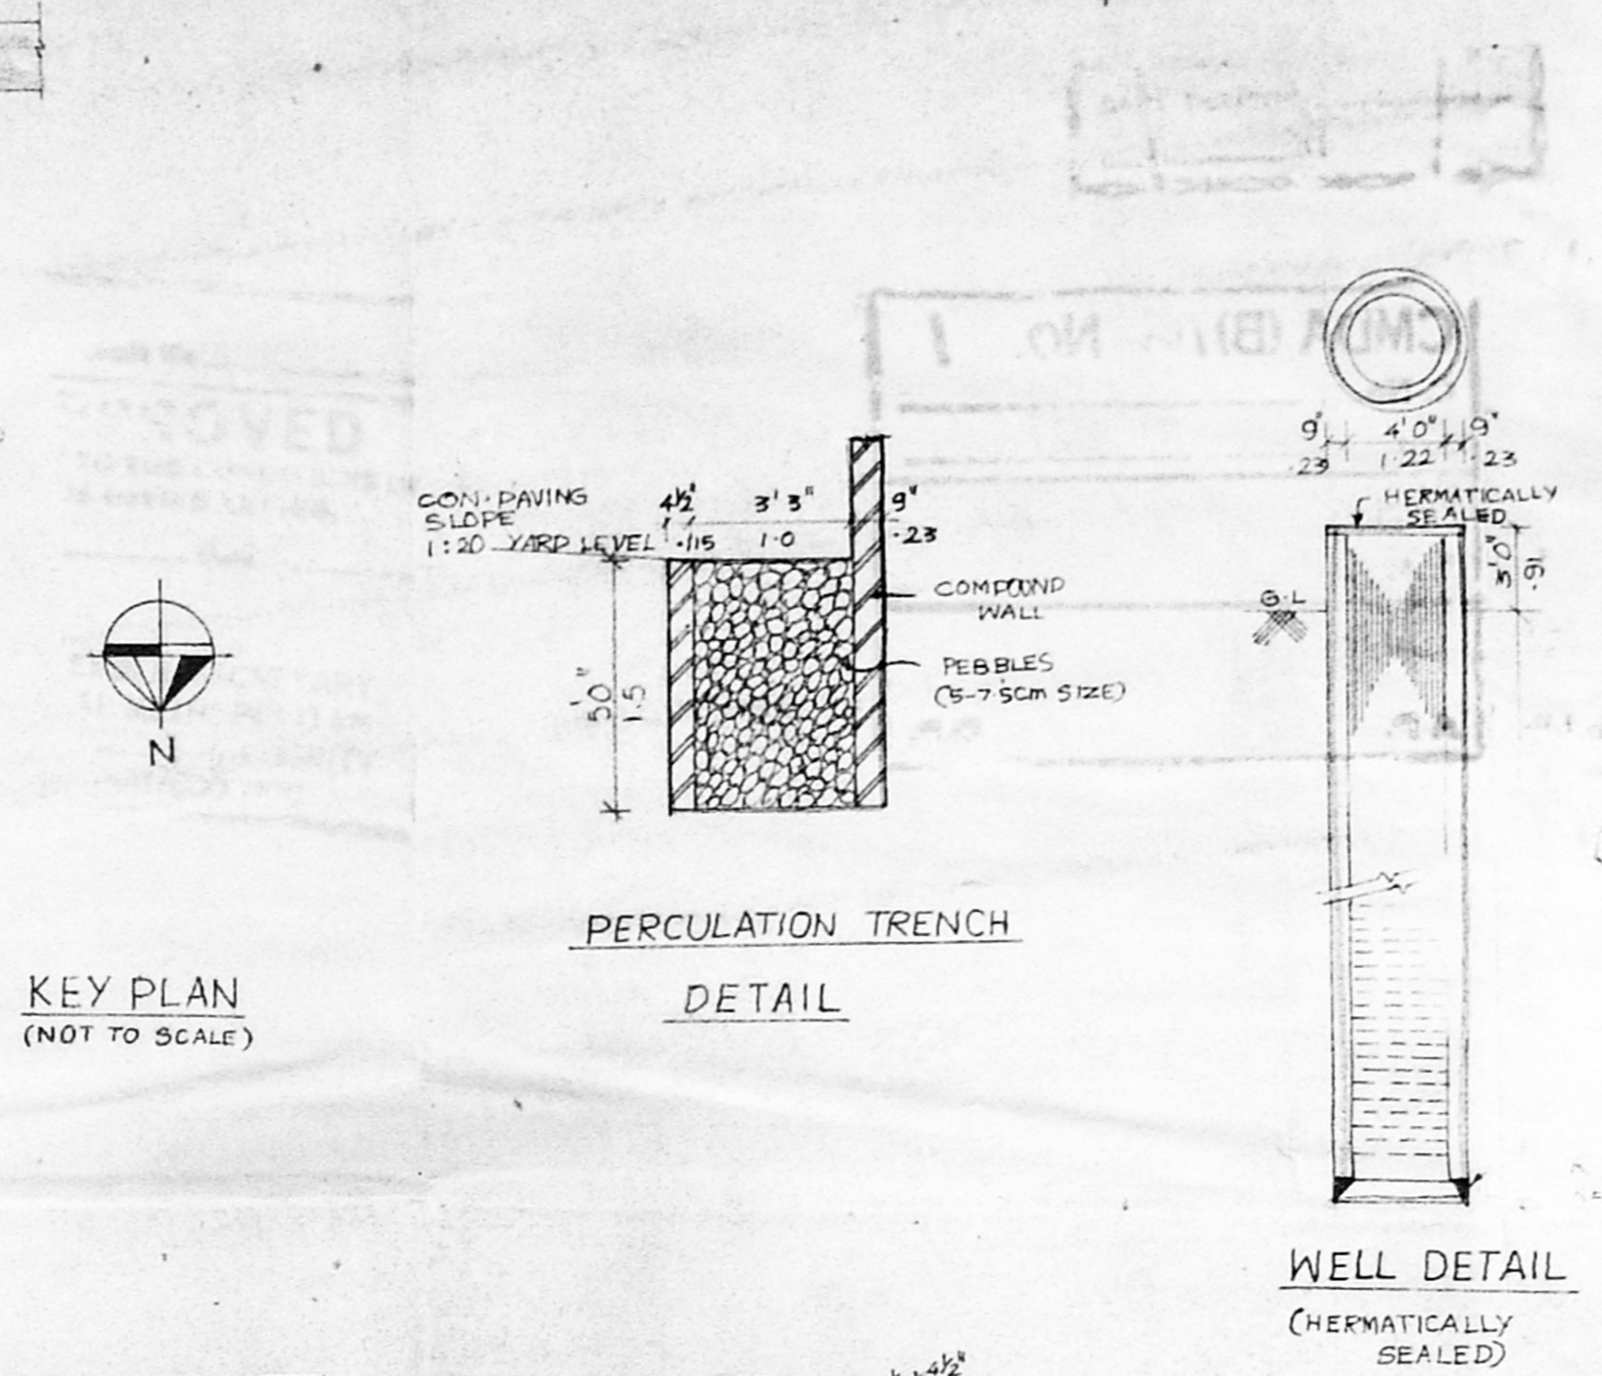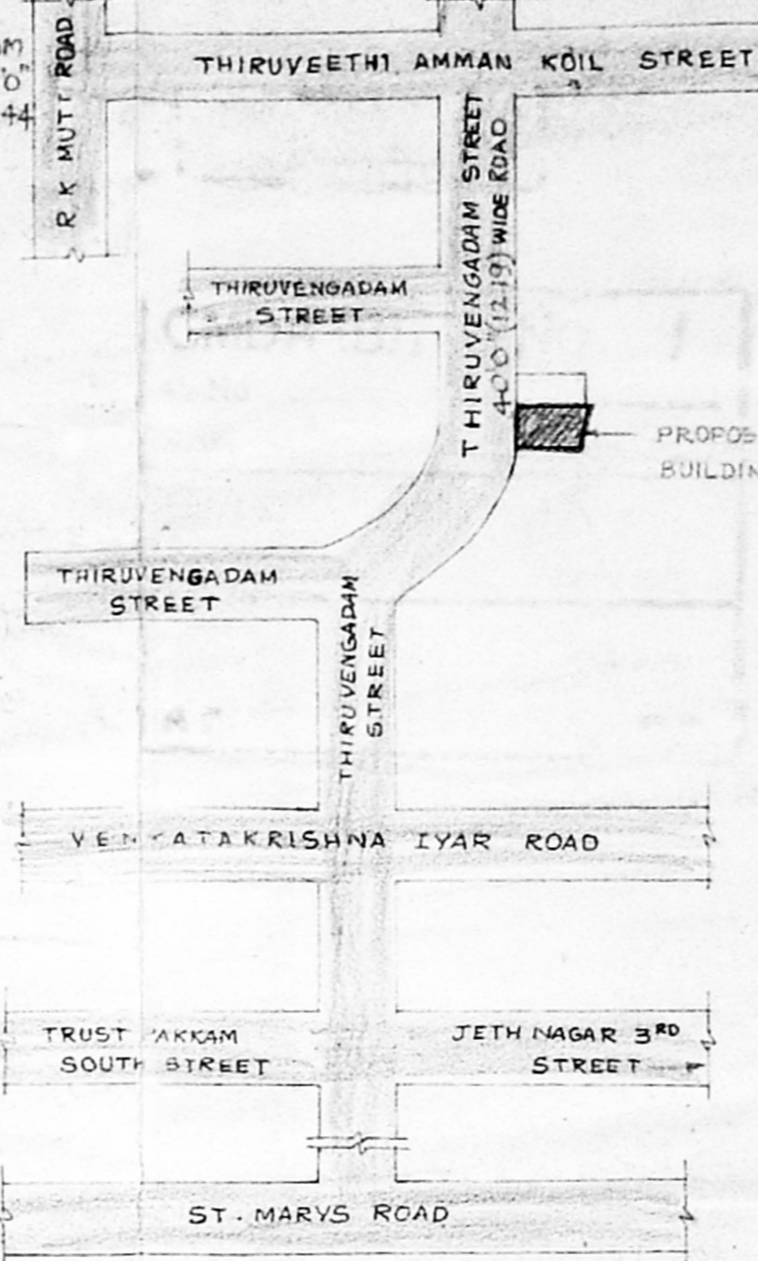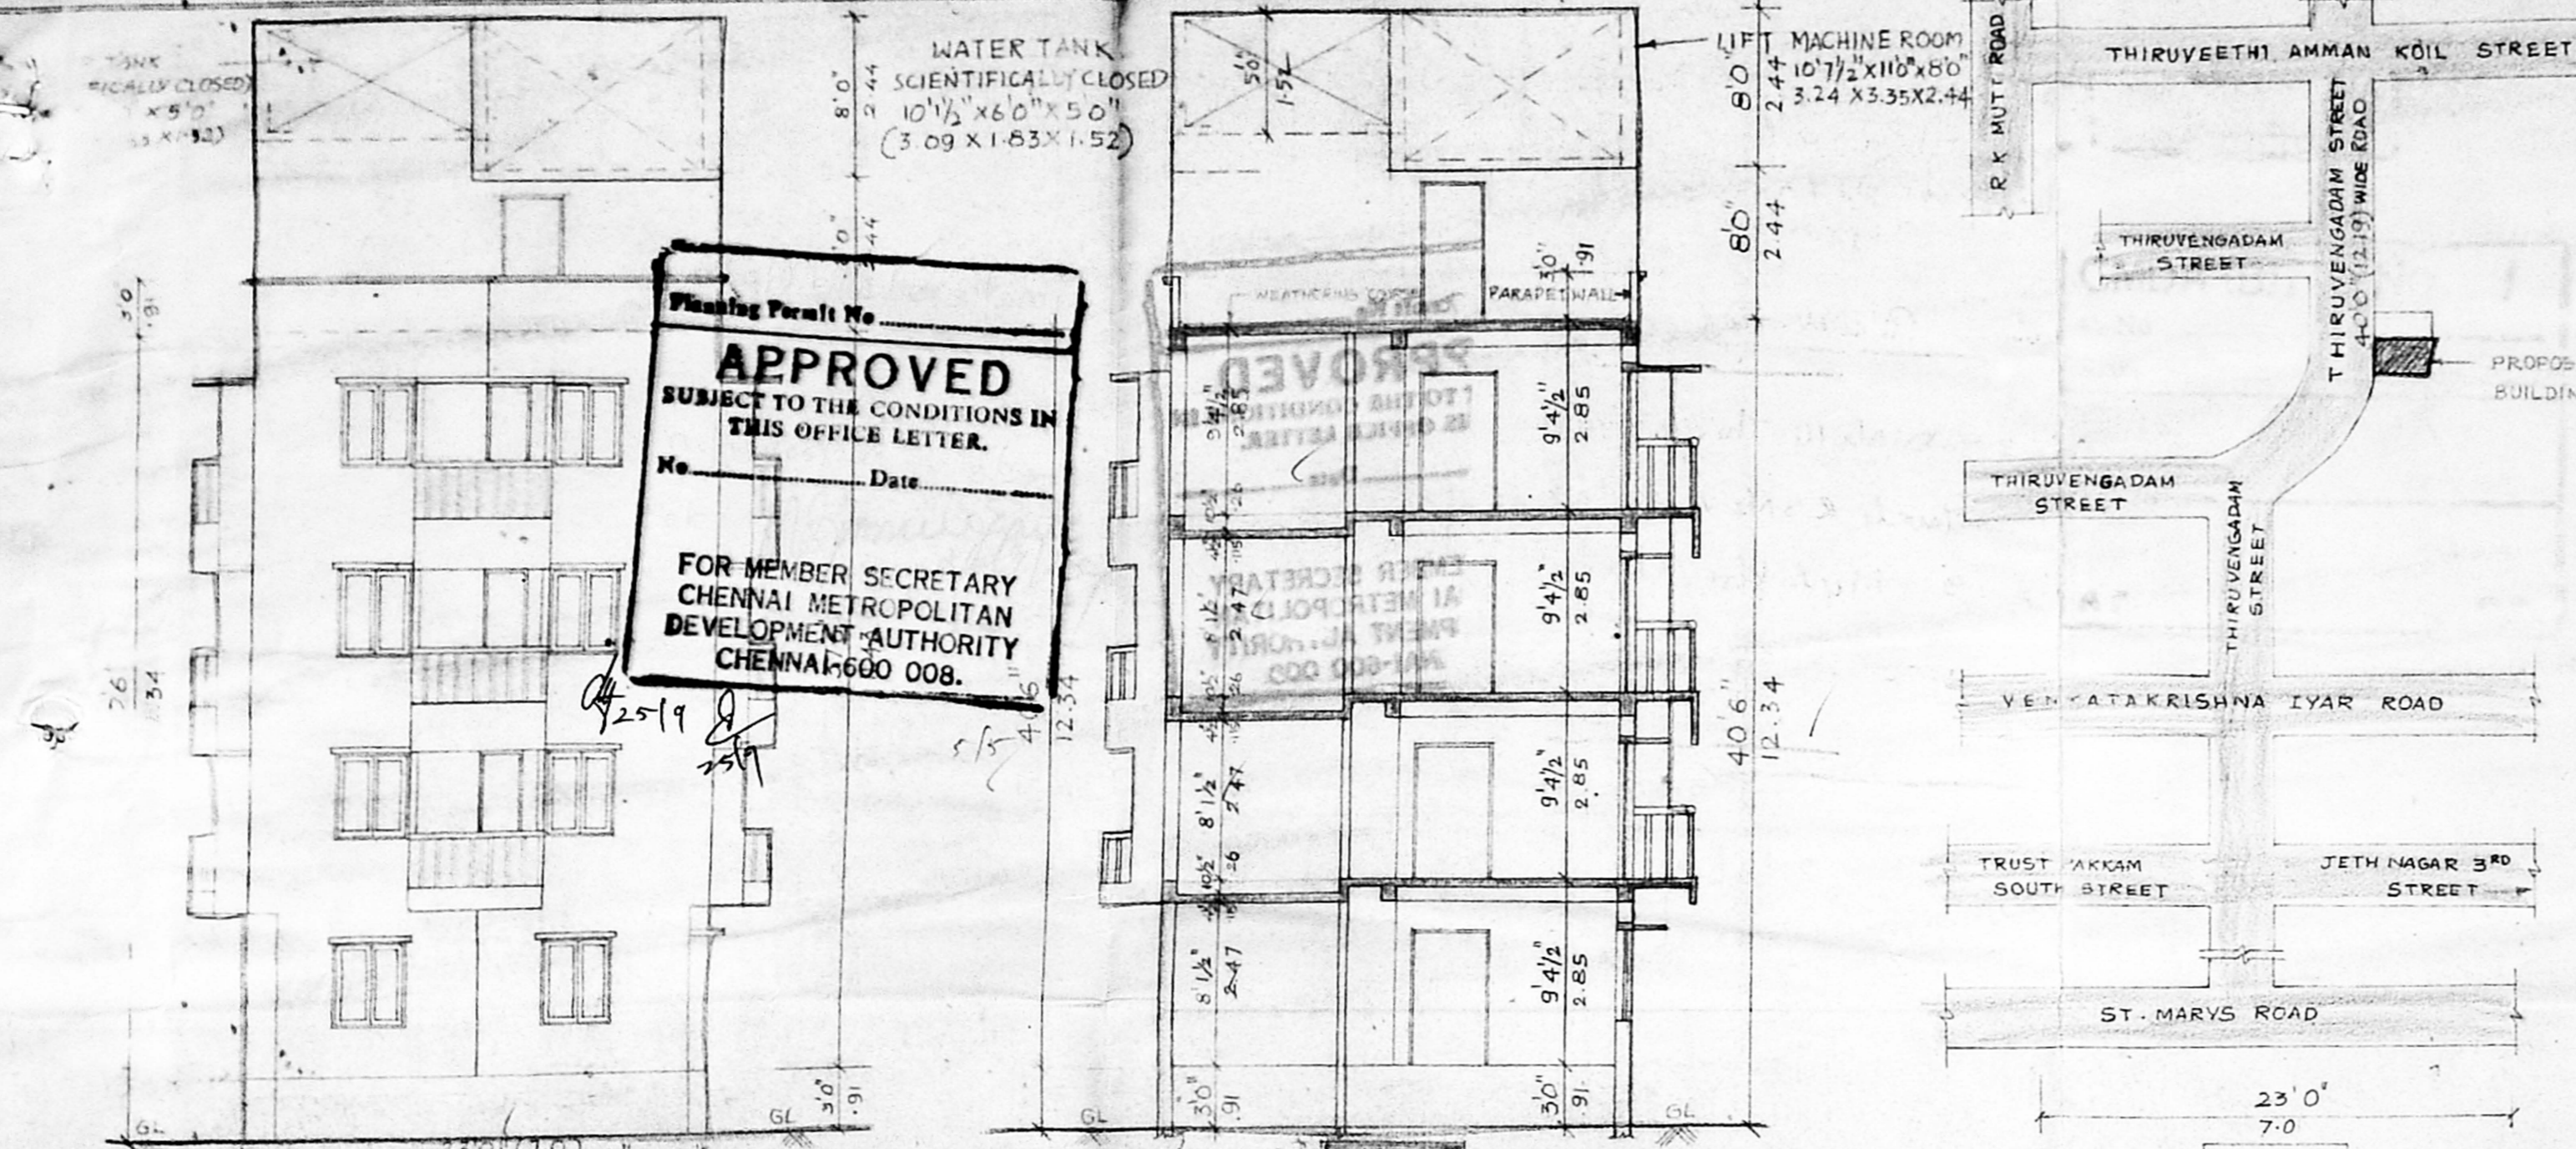

Mr. T.V. Ravichandran
 (Power Agent)
 Licensed Surveyor