
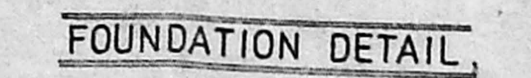
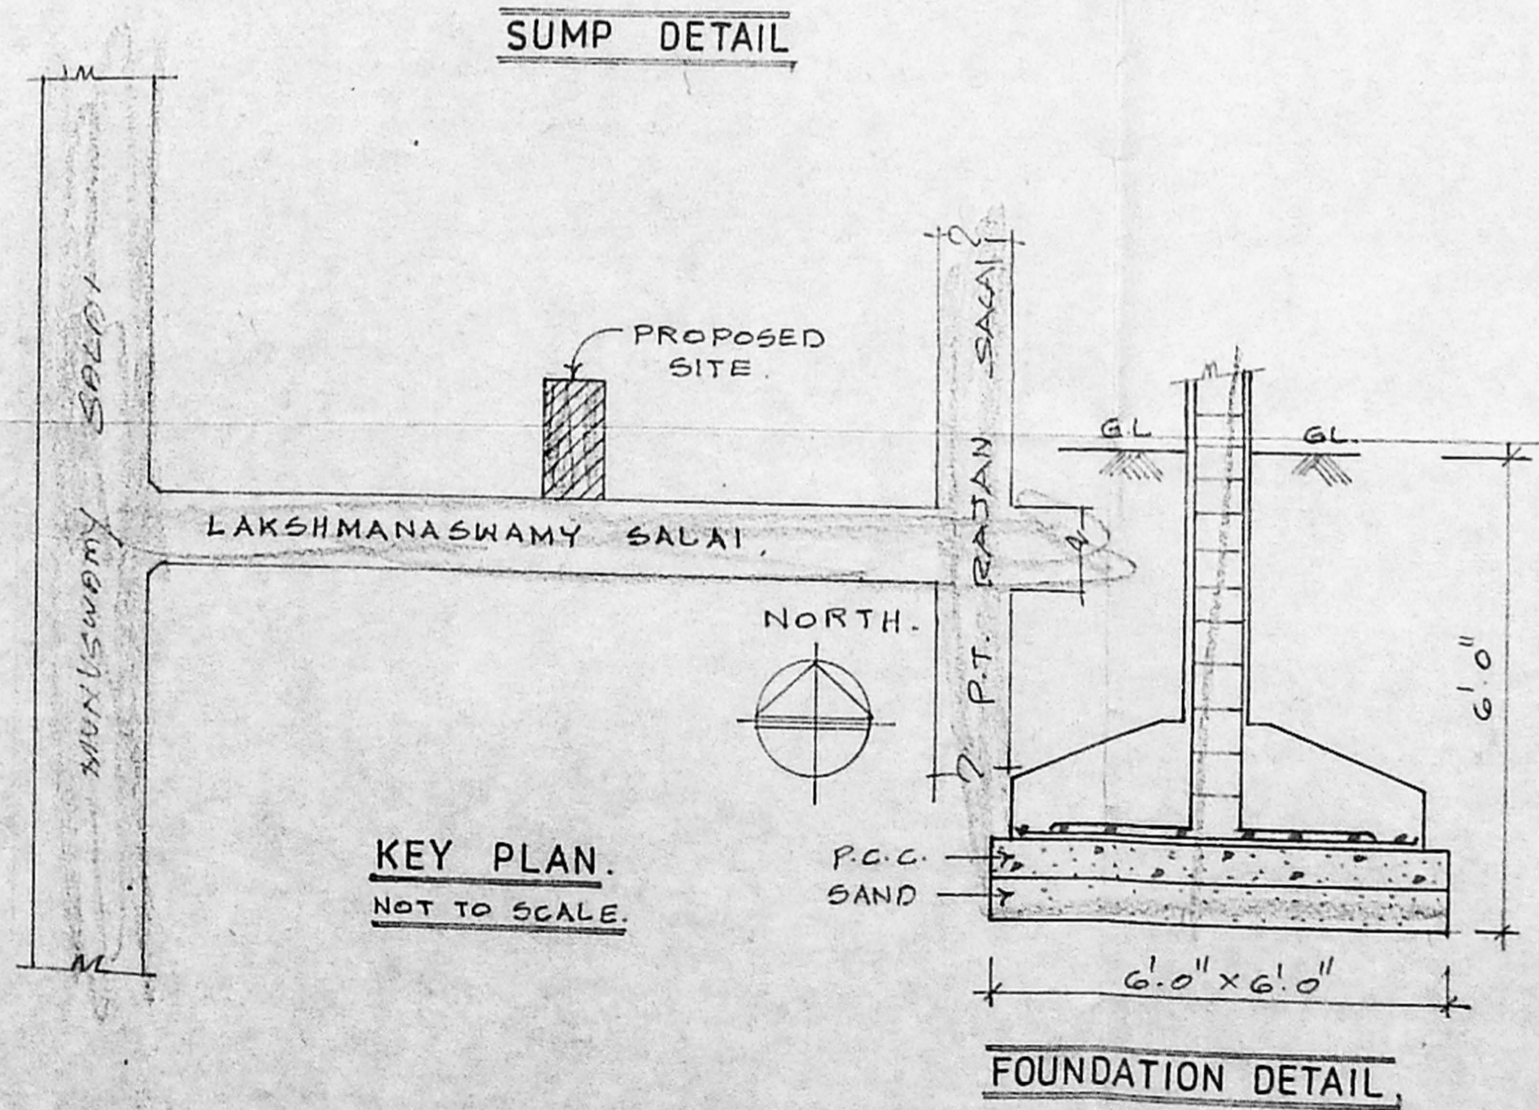
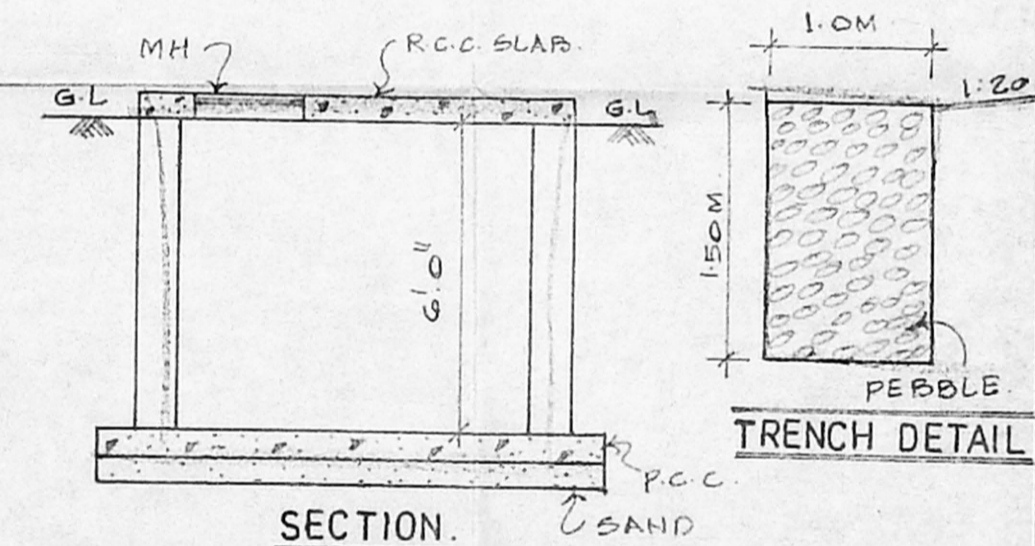
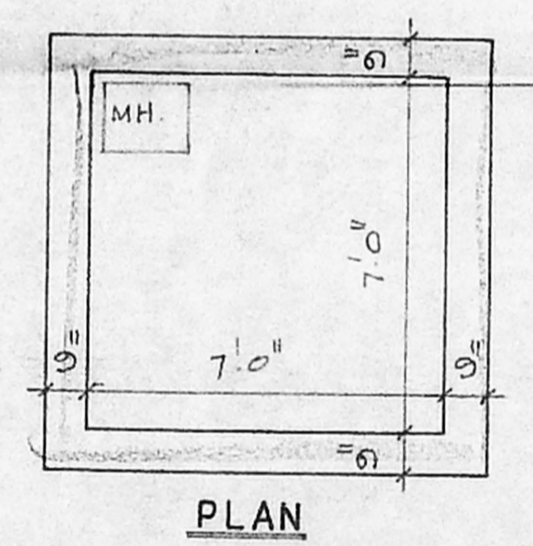
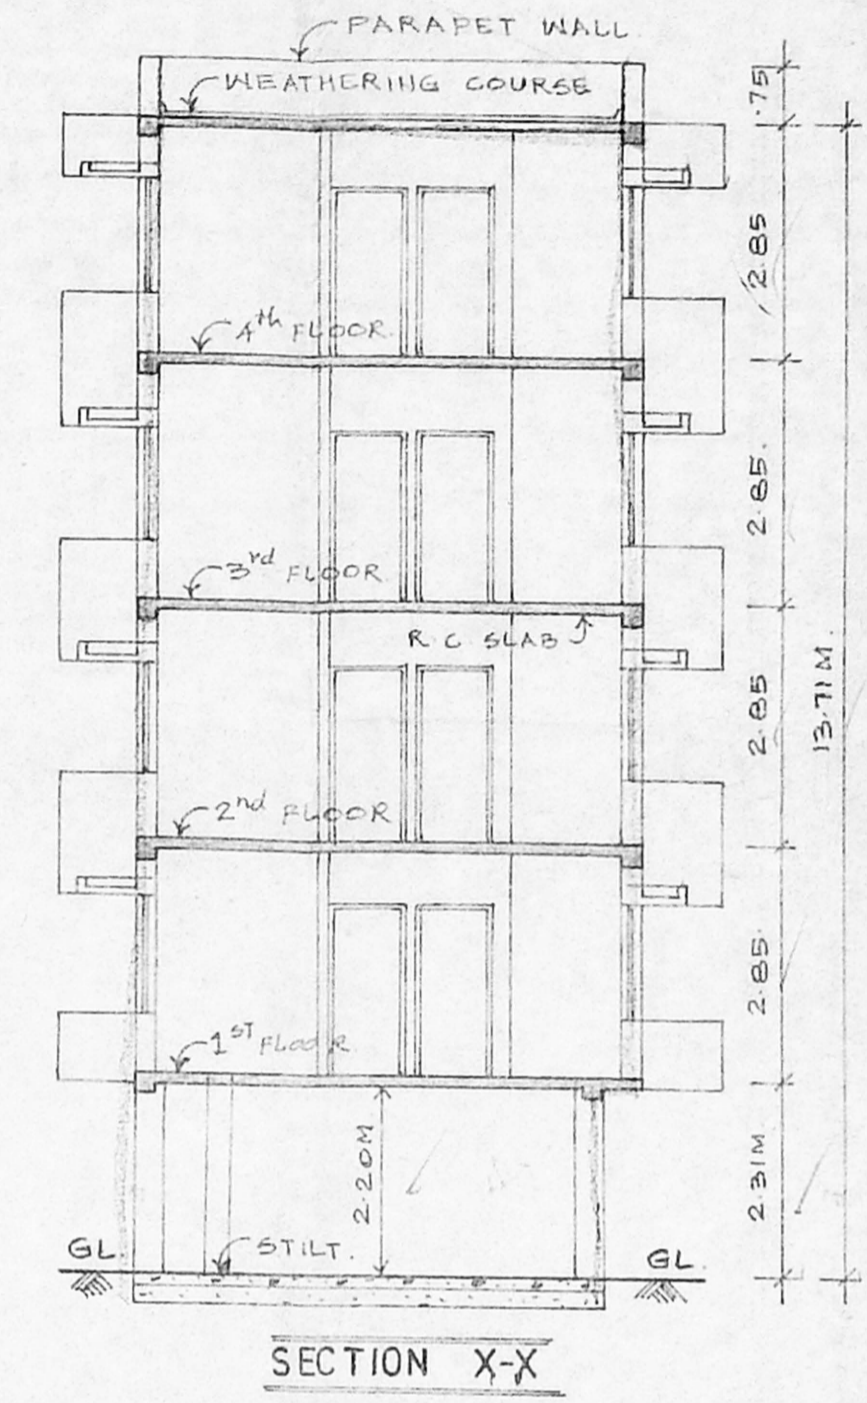
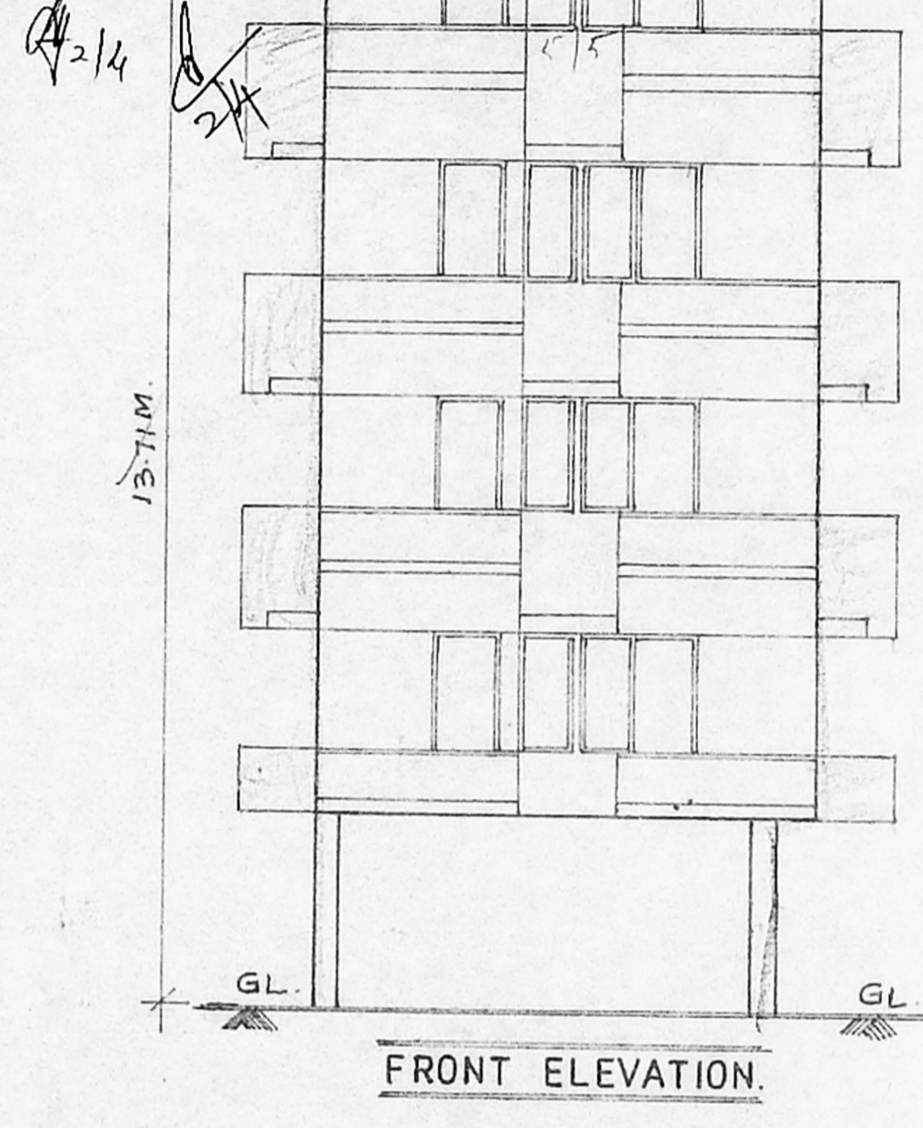
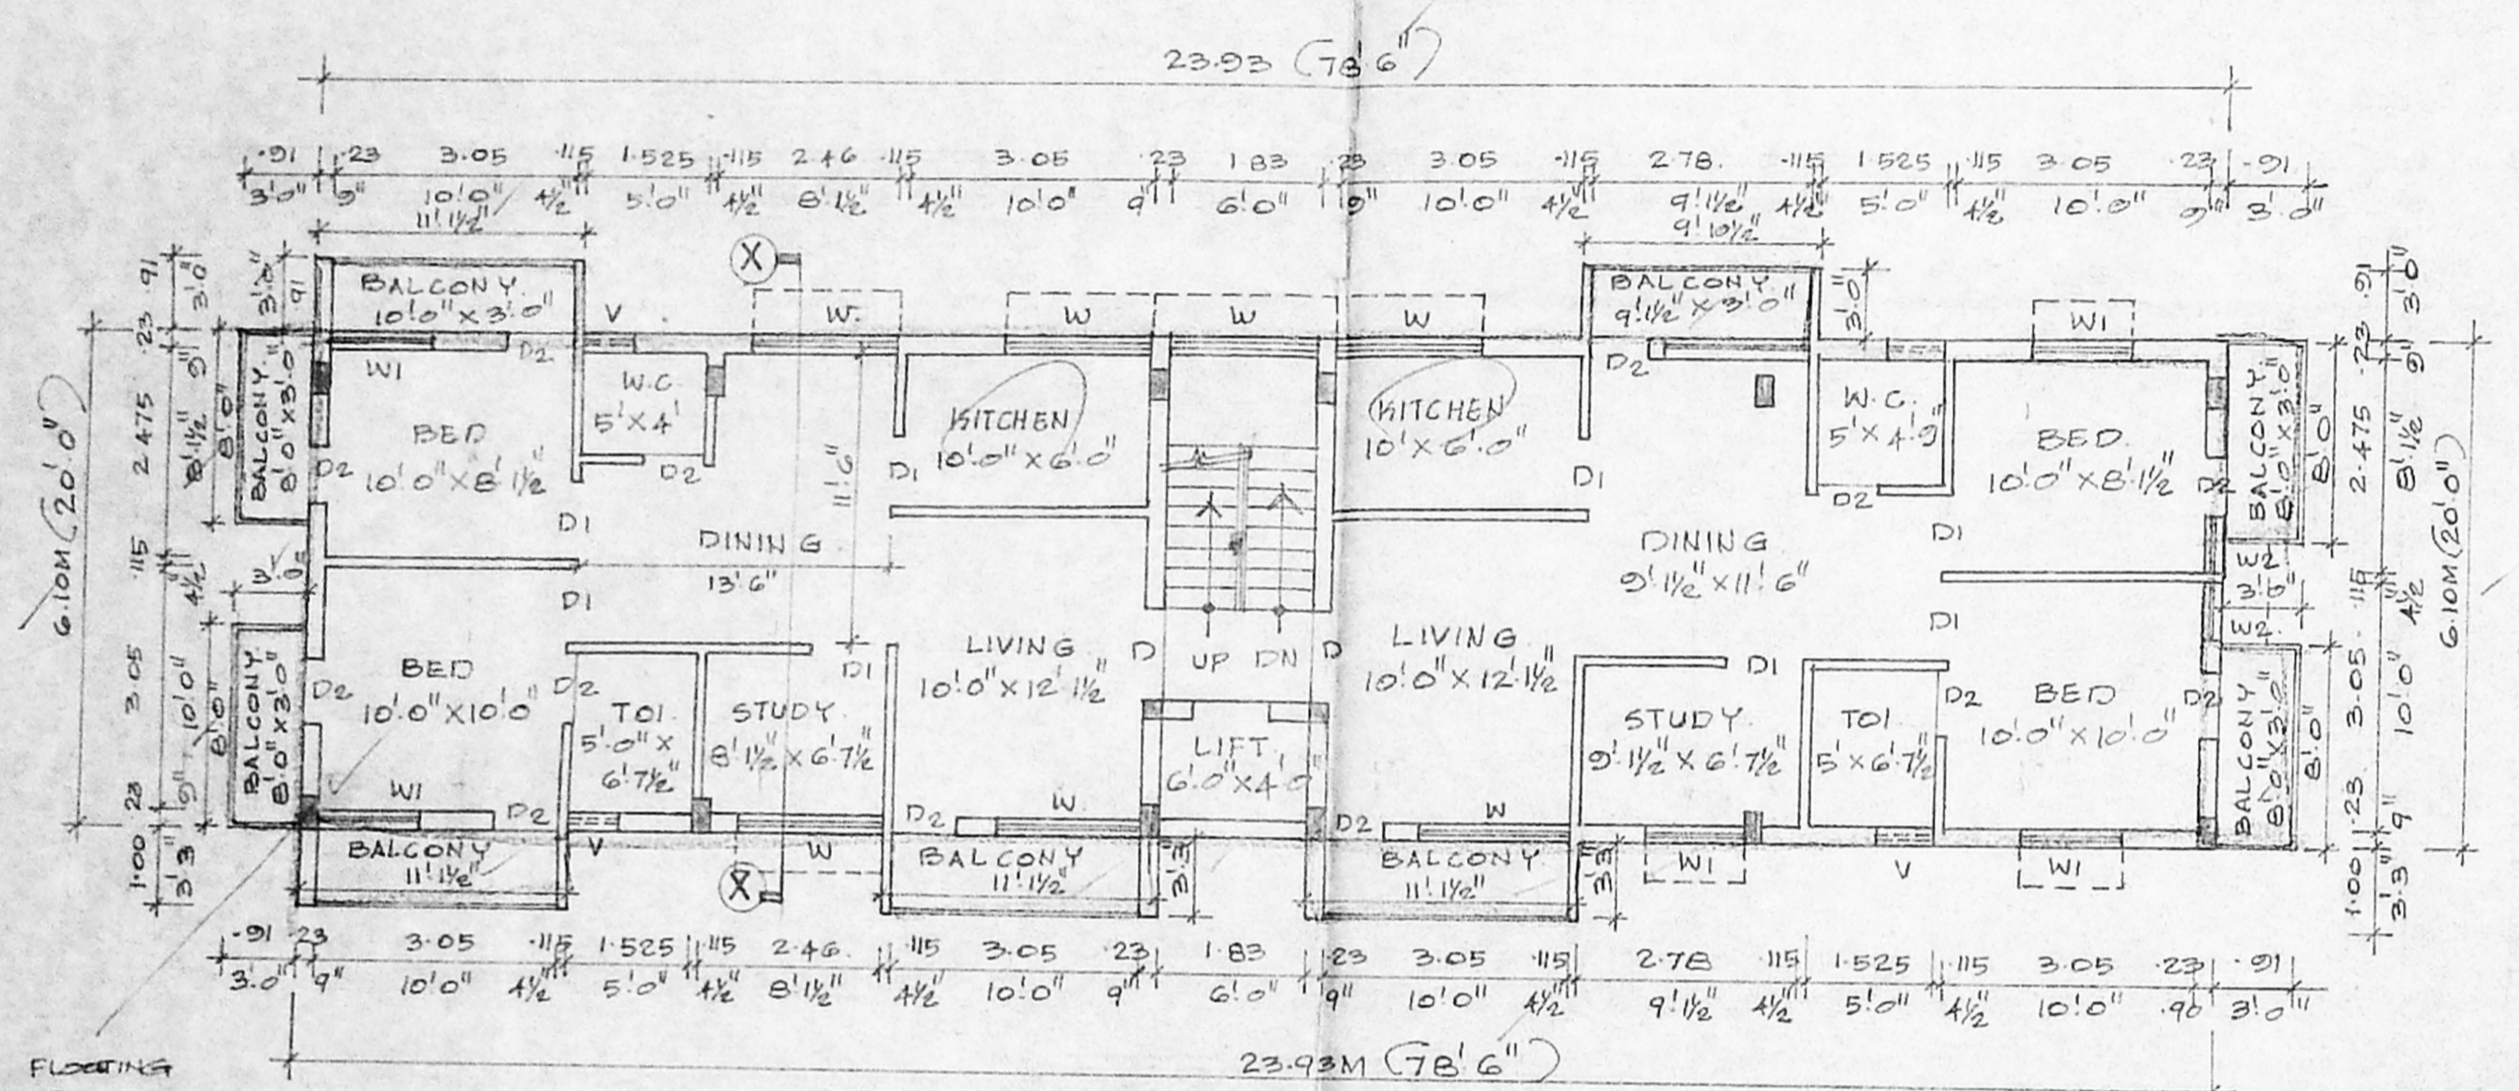


OFFICE COPY

13/Sbk Bldg/15/2002
 Planning Permit No. **APPROVED**
 SUBJECT TO THE CONDITIONS IN THIS OFFICE LETTER.
 No. 28954/2001 Date 7/1/2002
 0/c
 FOR MEMBER SECRETARY
 CHENNAI METROPOLITAN DEVELOPMENT AUTHORITY
 CHENNAI-600 008.

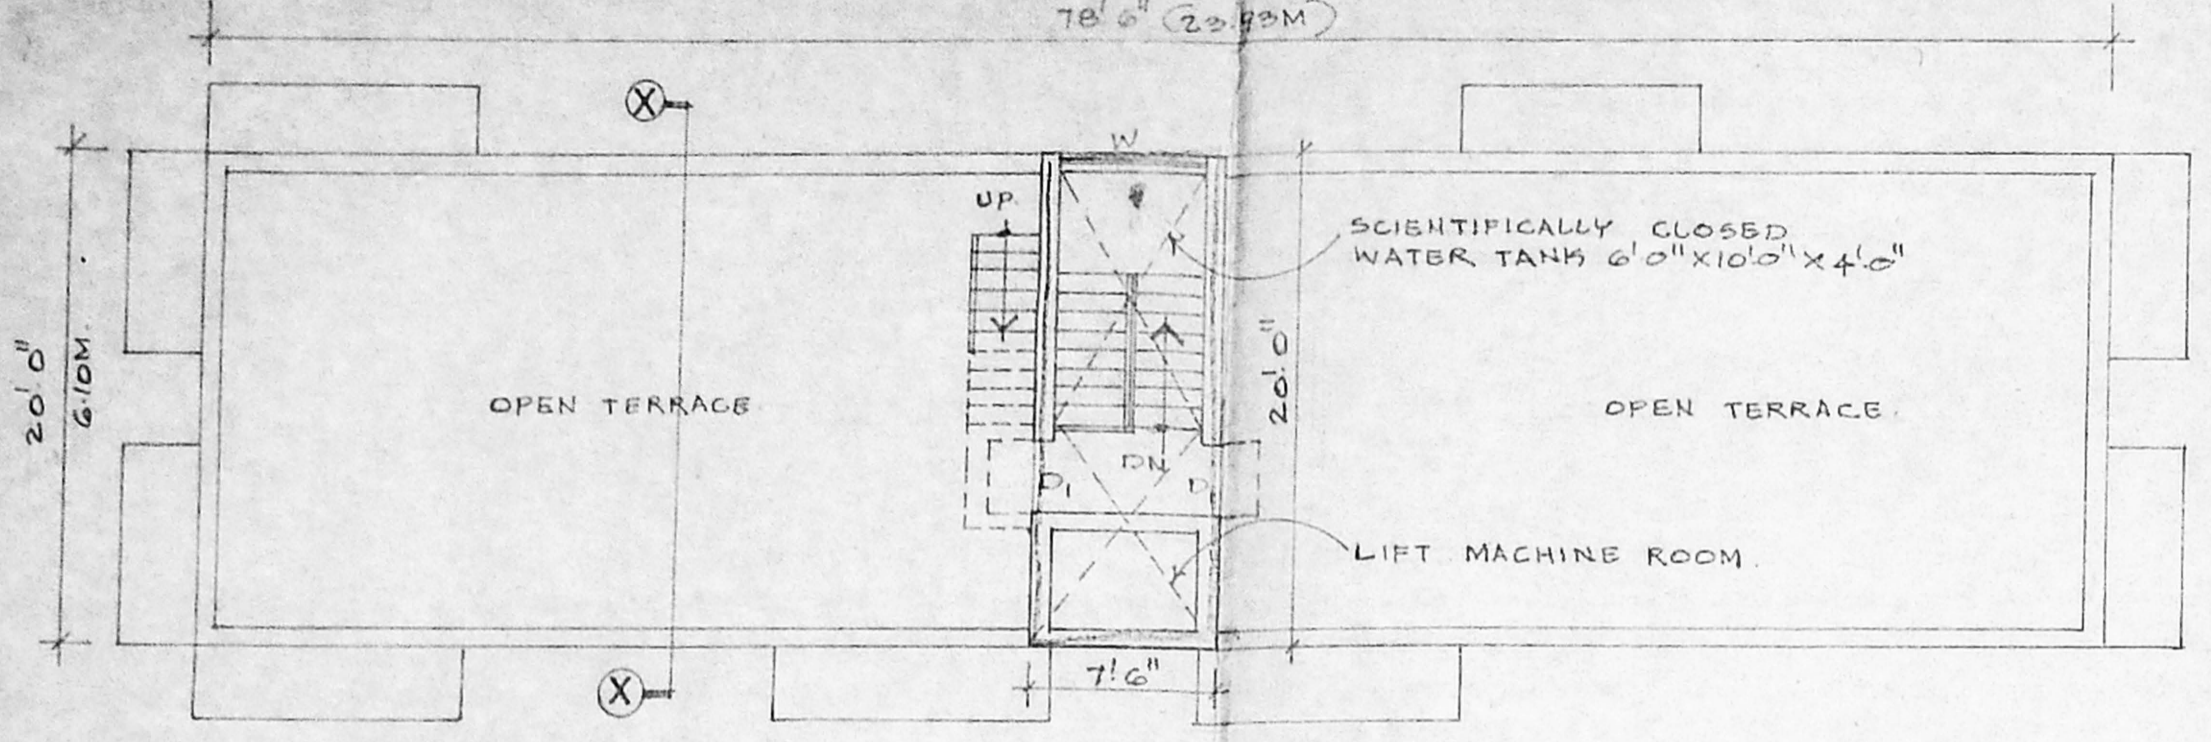

PLAN SHOWING PROPOSED RESIDENTIAL BUILDING AT PLOT NO 969, (NEW DOOR NO-18), LAKSHMANASWAMY SALAI, K.K. NAGAR, CHENNAI-78 IN S.NO 248 (M.D.S. NO.295) VIRUGAMBAKKAM VILLAGE, MAMBALAM DISTRICT, CHENNAI BLOCK N.P. 47

SPECIFICATION
 FOUNDATION IN P.C.C. 1:5:10.
 FLOORING IN P.C.C. 1:4:8.
 ROOF SLAB IN R.C.C. 1:2:4.
 BRICK WORK IN CM 1:5.
 PLASTERING IN CM 1:3.

JOINERY
 D. FLUSH DOOR 1.00 X 2.135
 D1. DO. 0.915 X 2.135
 D2. DO. 0.750 X 2.135
 W. GLAZED WINDOW 1.830 X 1.370
 W1. DO. 1.22 X 1.370
 W2. DO. 0.61 X 1.370
 FW. FRENCH WINDOW 1.83 X 2.135
 V. GLAZED VENTILATOR 0.61 X 0.61.

| AREA | SQ.FT | SQ.M |
|-------------------|----------|---------|
| PLOT AREA | 5000.00 | 464.68 |
| STILT AREA | 138.75 | 12.92 |
| FIRST FLOOR AREA | 1837.468 | 170.704 |
| SECOND FLOOR AREA | 1837.468 | 170.704 |
| THIRD FLOOR AREA | 1837.468 | 170.704 |
| FOURTH FLOOR AREA | 1837.468 | 170.704 |
| TOTAL AREA | 7488.622 | 695.736 |
| PLOT COVERAGE | 36.59% | |
| F.S.I | 1.49 | |

REFERENCE
 PROPOSAL
 ROAD
 BOUNDARY

SCALE: 1:100
 DATE:

OWNER/ POWER AGENT.
 K. SELVAM, B.E. AMIE, C.Eng (I) A.I.,
 Consulting Civil Engineer Chartered Engineer
 Approved Valuer Licensed Surveyor,
 Class-I. Reg No: 78,2001-2002
 Corporation of Chennai.
 NEW No. 9, Old No. 254,
 Mogappair East, Chennai-600 050.
LICENSED SURVEYOR Phone: 6562050.

